



TREE BUYING DETAIL

NOT TO SCALE




SHRUB PLANTING DETAIL

NOT TO SCALE




DOUBLE STAKING DETAIL


NOT TO SCALE

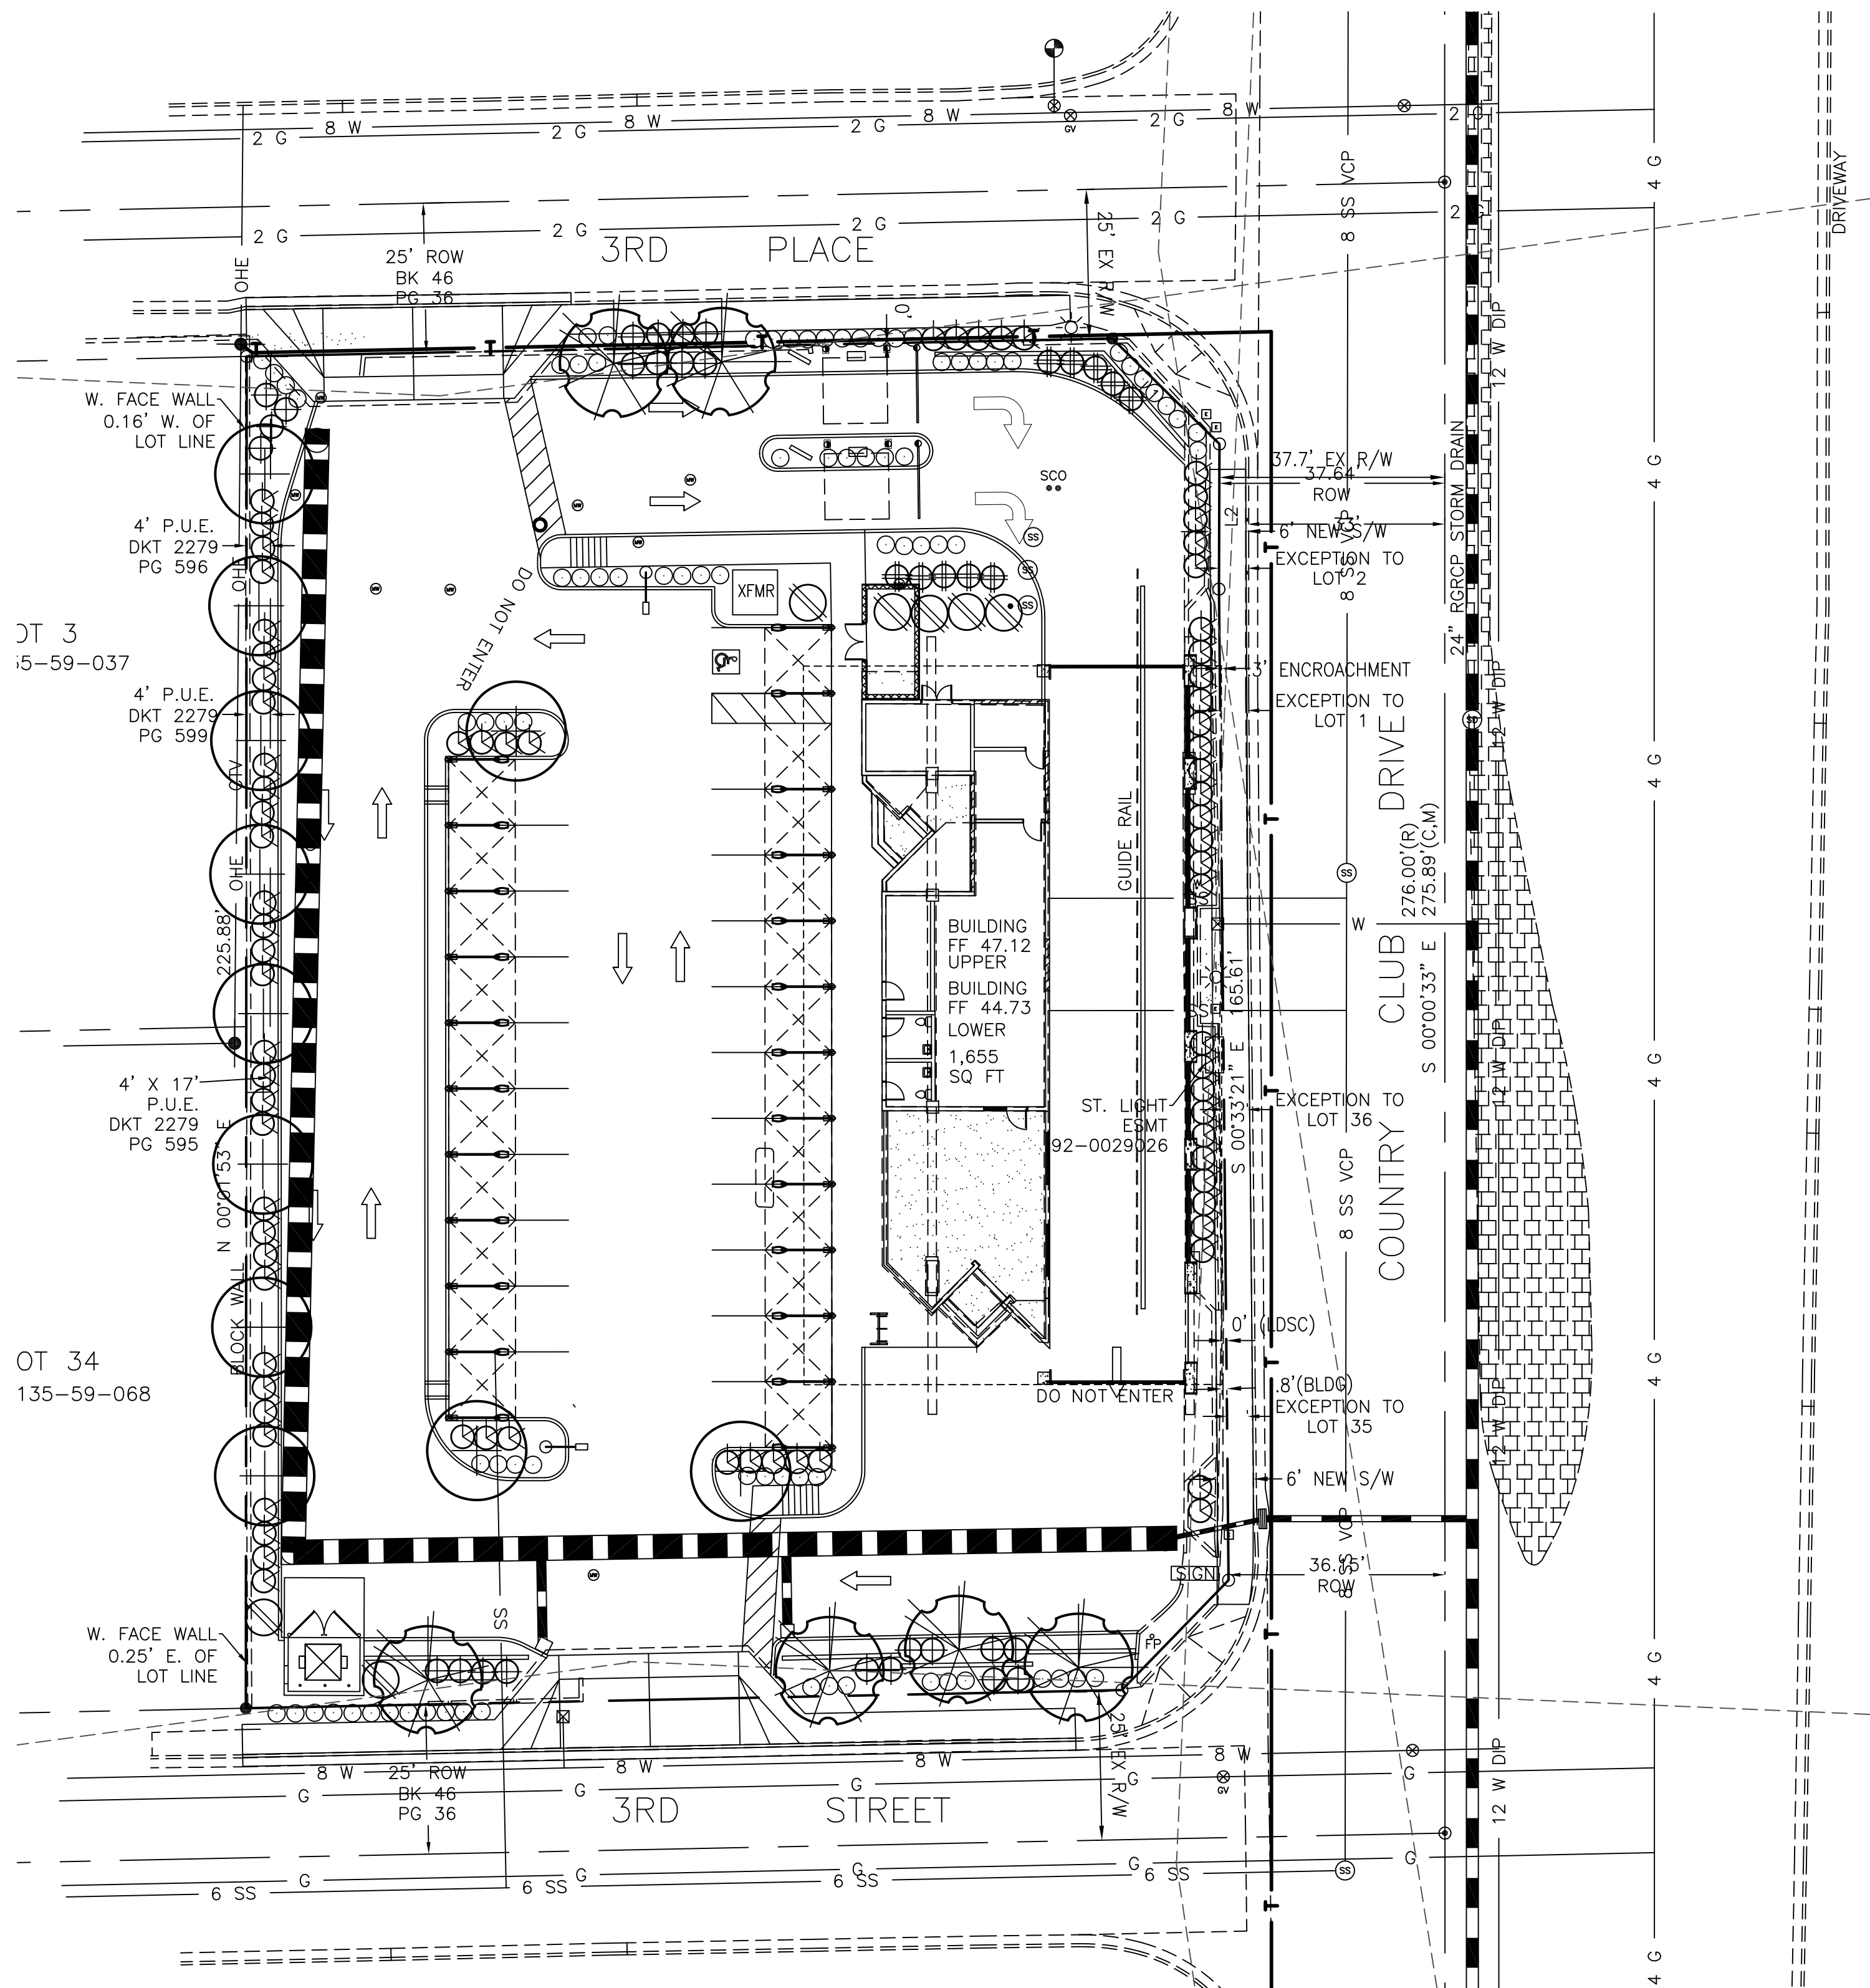


LANDSCAPE LEGEND

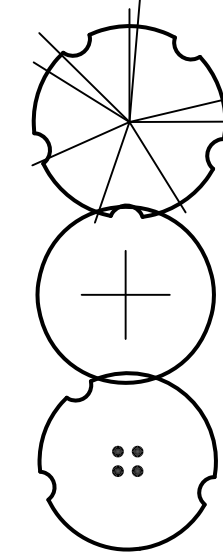


CERCIDIUM HYBRID
- DESERT MUSEUM PALO VERDE
24" BOX (MATCHING)

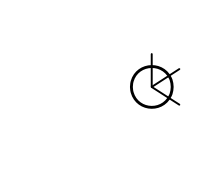


ACACIA SALICINA
WILLOW ACACIA
24" BOX

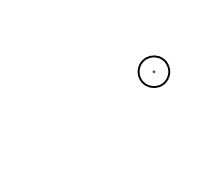

SOPHORA SECUNDIFLORA
TEXAS MOUNTAIN LAUREL
24" BOX

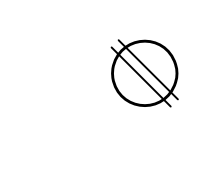

RUELLIA PENINSULARIS
 BAJA RUELLIA
 5 GALLON

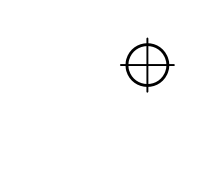

LANTANA MONTEVIDENSIS
'GOLD MOUND'
5 GALLON



TECOMA 'ORANGE JUBILEE'
ORANGE JUBILEE
5 GALLON



HESPERALOE PARVIFLORA
RED YUCCA
5 GALLON



DASYLIRION WHEELERII
DESERT SPOON
5 GALLON

1/2" MINUS MADISON GOLD
DECOMPOSED GRANITE
2" DEPTH IN ALL LANDSCAPE AREAS


ADDITIONAL NOTES:

THIS LANDSCAPE IS TO BE MAINTAINED ON A WEEKLY BASIS USING A NATURAL MAINTENANCE PROGRAM AND SHALL BE MAINTAINED IN ACCORDANCE WITH THE BEST MANAGEMENT PRACTICE OF THE LANDSCAPE INDUSTRY.

ALL TREES AND SHRUBS LOCATED IN THE LINE OF SIGHT WILL BE MAINTAINED FOR A CLEAR AREA BETWEEN 3' TO 7'. THE LINE OF SITE IS OUT OF THE SCOPE OF WORK ON THIS PROJECT.

ALL LANDSCAPE AREAS WILL BE MAINTAINED BY THIS OWNER
OR LESSEE IN ACCORDANCE WITH THESE APPROVED PLANS

REQUIRED LANDSCAPE AREAS SHALL BE FREE FROM ENCROACHMENT BY ANY USE, STRUCTURE, VEHICLE OR FEATURE NOT PART OF THE LANDSCAPE DESIGN.

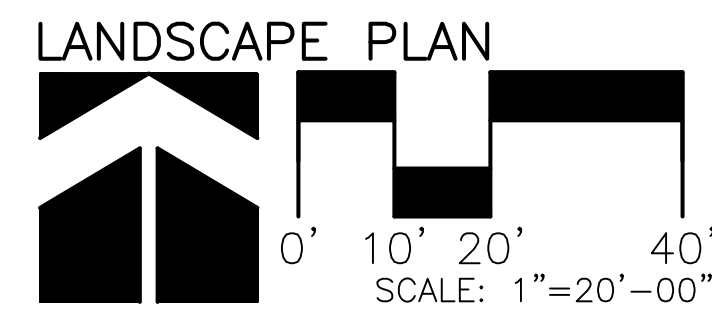


T.J. McQUEEN & ASSOCIATES, INC.
LANDSCAPE ARCHITECTURE
URBAN DESIGN
SITE PLANNING

10450 N. 74th Street, Suite 120
Scottsdale, Arizona 85258
P. (602) 265-0320

EMAIL: tjmcmqueen@tjmla.net

QUICK-N-CLEAN
COUNTRY CLUB AND 3RD PLACE
MESA, ARIZONA

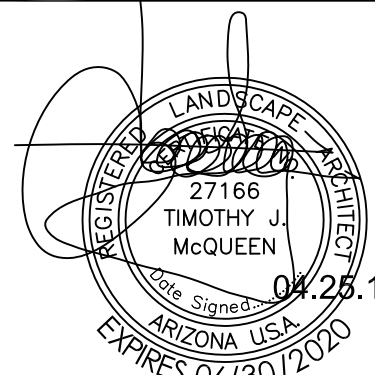[illegible]

SHEET TITLE:	LANDSCAPE
ISSUE DATE:	04.25.18
DRAWN BY:	STAFF
CHECKED BY:	TJMCQ
PROJECT No.:	16014
SHEET:	

La.01