



entry

THIS DRAWING IS PART OF A SET OF WORKING DRAWINGS. THE INFORMATION CONTAINED ON THIS DRAWING MUST BE COORDINATED WITH THE BALANCE OF THE DRAWINGS AND CANNOT BE TAKEN AS A STAND-ALONE INSTRUCTION. ALL GENERAL NOTES AND SPECIFICATIONS APPLY TO EVERY SHEET IN THIS SET.

CONSULTANTS:

CERTIFICATION:



C2 Tactical Mesa
7104 E RAY RD. MESA, AZ 85212
Venn Companies
Contact: Bob Bergeson
9375 E Bell Rd. Suite 202
Scottsdale, AZ 85260

Date	2018-04-27
Project No.	18-012
Drawn By	DT
Checked By	DT
Revision	Date
1 City Comments	06/01/2018

rendering



west facade



south facade

CONSULTANTS:

CERTIFICATION:



C2 Tactical Mesa
7104 E RAY RD, MESA, AZ 85212
Venn Companies
Contact: Bob Bergeson
9375 E Bell Rd, Suite 202
Scottsdale, AZ 85260

Date	2018-04-27	DT
Project No.	18-012	DT
Drawn By		
Checked By		
Revision		Date
1 City Comments		06/01/2018

rendering



CONSULTANTS:

CERTIFICATION:



C2 Tactical Mesa
7104 E RAY RD. MESA, AZ 85212
Venn Companies
Contact: Bob Bergeson
9375 E Bell Rd. Suite 202
Scottsdale, AZ 85260

Date	2018-04-27
Project No.	18-012
Drawn By	DT
Checked By	DT
Revision	Date
1 City Comments	06/01/2018

rendering



nw corner



ne corner



sw corner



se corner

CONSULTANTS:

CERTIFICATION:



C2 Tactical Mesa
7104 E RAY RD, MESA, AZ 85212
Venn Companies
Contact: Eoe Bergeson
9375 E Bell Rd, Suite 202
Scottsdale, AZ 85260

Date
2018-04-27
Project No.
18-012
Drawn By
DT
Checked By
DT

Revision
1 City Comments
Date
06/01/2018

rendering

phase
DESIGN REVIEW / SITE PLAN
REVIEW

concrete



varied concrete texture / depth



honed / polished exposed aggregate

steel



painted steel scrim walls



corten steel



blackened steel



THIS DRAWING IS PART OF A SET OF WORKING DRAWINGS. THE INFORMATION CONTAINED ON THIS DRAWING MUST BE COORDINATED WITH THE BALANCE OF THE DRAWINGS AND CANNOT BE TAKEN AS A STAND-ALONE INSTRUCTION. ALL GENERAL NOTES AND SPECIFICATIONS APPLY TO EVERY SHEET IN THIS SET.

CONSULTANTS:

CERTIFICATION:



C2 Tactical Mesa
7104 E RAY RD, MESA, AZ 85212
Venn Companies
Contact: Bob Bergeson
9375 E Bell Rd, Suite 202
Scottsdale, AZ 85260

Date	2018-04-27
Project No.	18-012
Drawn By	DT
Checked By	DT
Revision	Date
1 City Comments	06/01/2018

material inspiration

phase
DESIGN REVIEW / SITE PLAN
REVIEW

pole mounted



EATON - McGRAW EDISON 'GALLEON'

wall mounted



EATON - McGRAW EDISON 'GALLEON'

wall sconce mounted



LIGMAN 'GINO'

linear surface mount




BIRCHWOOD 'VANESSA'

wall grazer




ACOLYTE 'AS20G'

led bollard

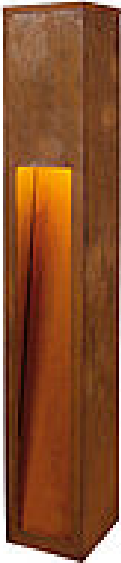

SLV 'RUSTY'


signage

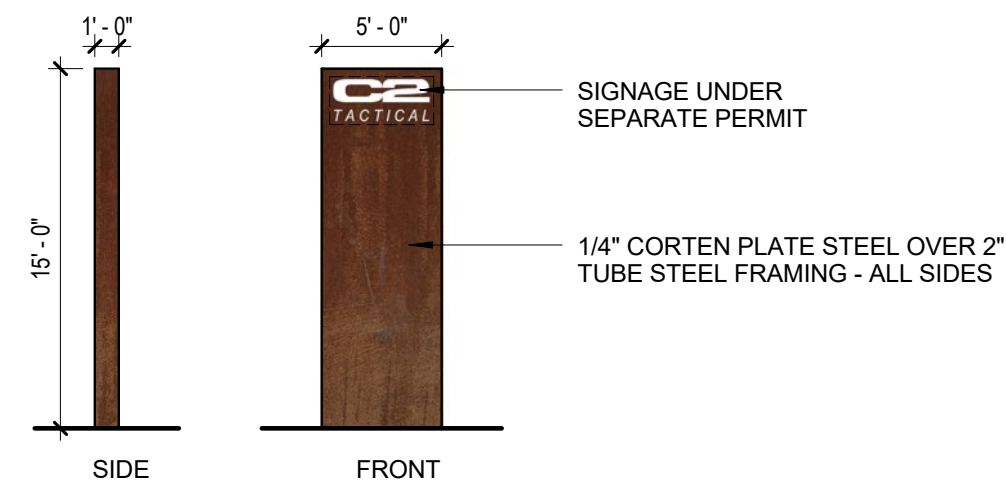

MONUMENT SIGN


1/8"=1'-0"

site details

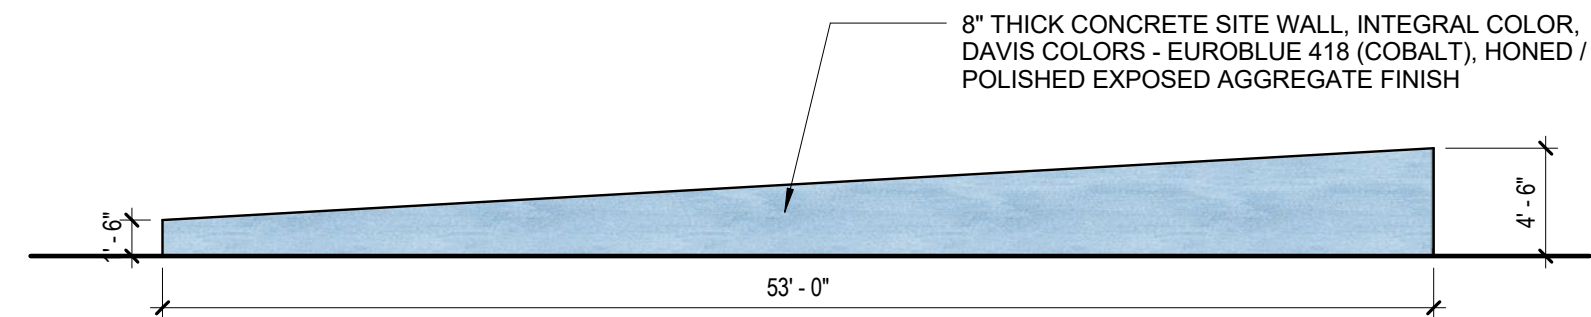


ENTRY FEATURE WALL

1/8"=1'-0"

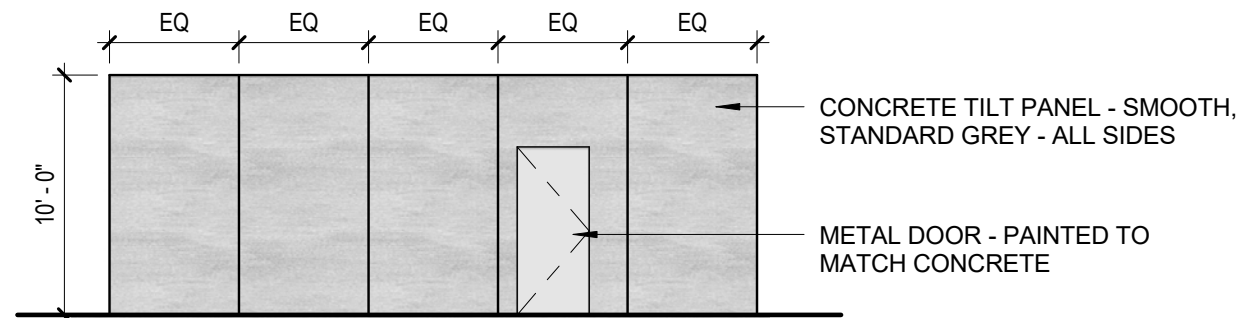

ACCESS ROOM

1/8"=1'-0"

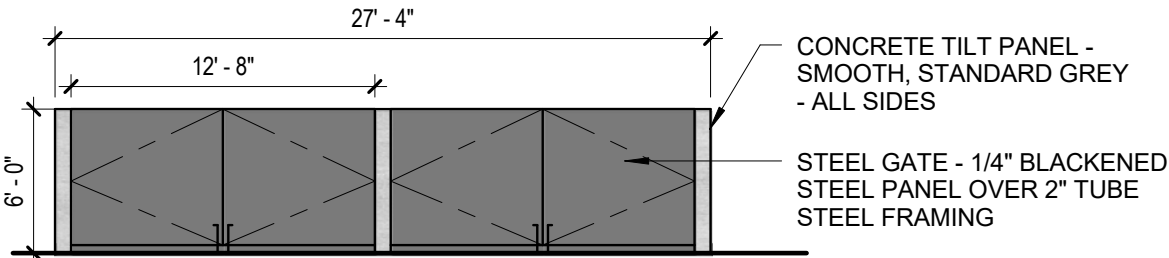

TRASH ENCLOSURE

1/8"=1'-0"

NOTE: FINAL DESIGN TO COMPLY WITH CITY OF MESA STANDARD STANDARD DETAIL M-62.02.1 - M-62.07

SEVEN 4 STUDIOS

CONSULTANTS:

CERTIFICATION:

Professional Engineer Seal for Daniel Cifuentes, State of Arizona, License No. 64990, expires 9.30.2020.

C2 Tactical Mesa

7104 E RAY RD, MESA, AZ 85212

Venn Companies

Contact: Boe Bergeson

9375 E Bell Rd, Suite 202

Scottsdale, AZ 85260

2018-04-27

18-012

DT

DT

Date

Project No.

Drawn By

Checked By

Revision

Date

1 City Comments

06/01/2018

THIS DRAWING IS PART OF A SET OF WORKING DRAWINGS. THE INFORMATION CONTAINED ON THIS DRAWING MUST BE COORDINATED WITH THE BALANCE OF THE DRAWINGS AND CANNOT BE TAKEN AS A STAND-ALONE INSTRUCTION. ALL GENERAL NOTES AND SPECIFICATIONS APPLY TO EVERY SHEET IN THIS SET.

phase

DESIGN REVIEW / SITE PLAN

REVIEW

site / sign details