



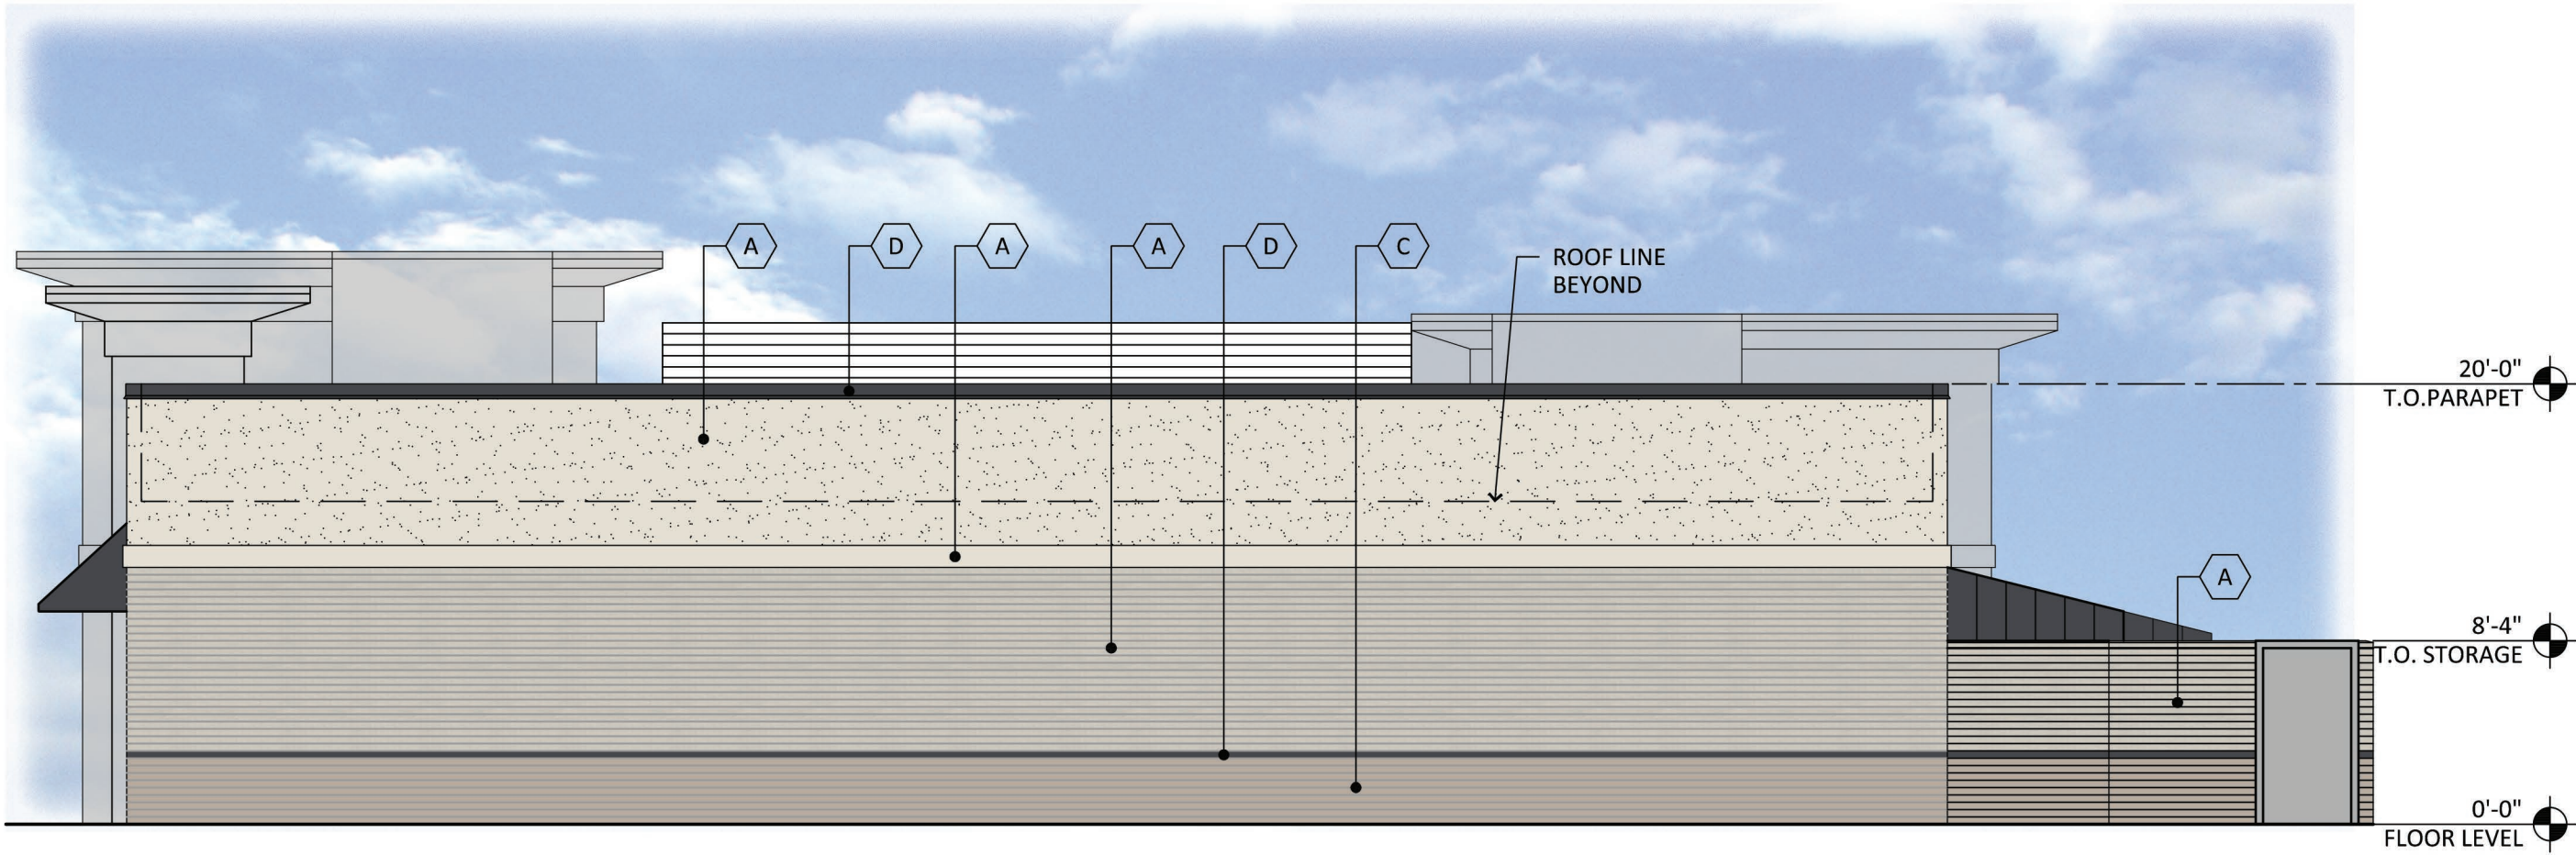


PROPOSED EAST ELEVATION

SCALE: 1/8" = 1'-0"

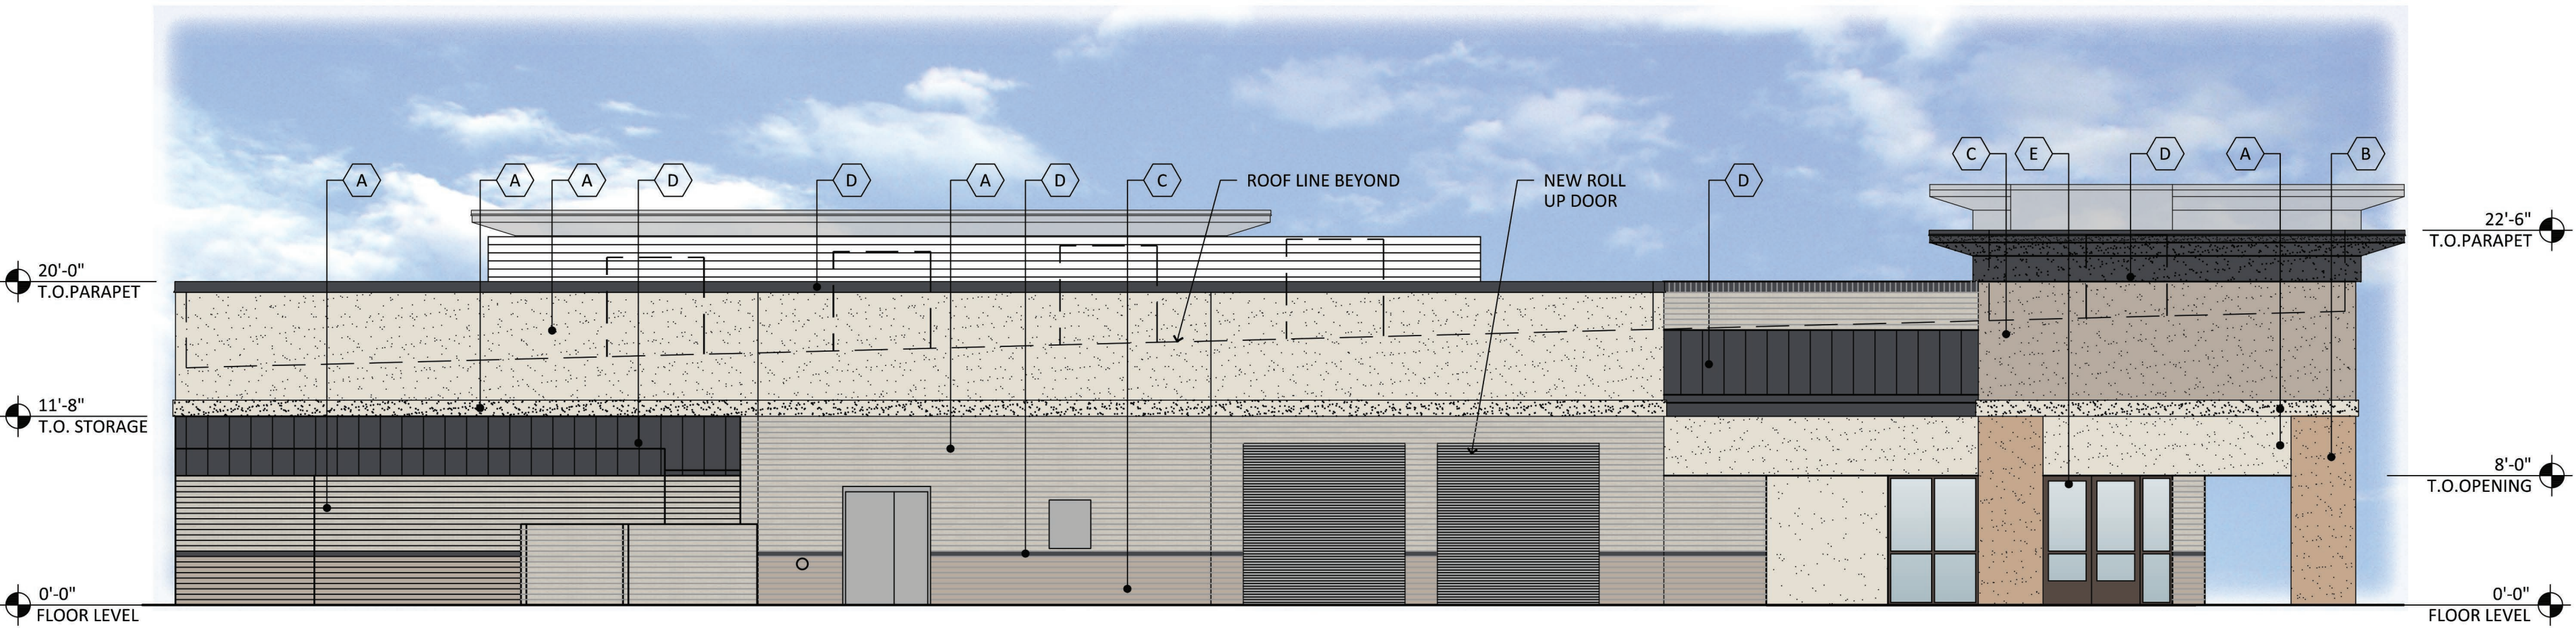

PROPOSED NORTH ELEVATION (TOWER 2)

SCALE: 1/8" = 1'-0"

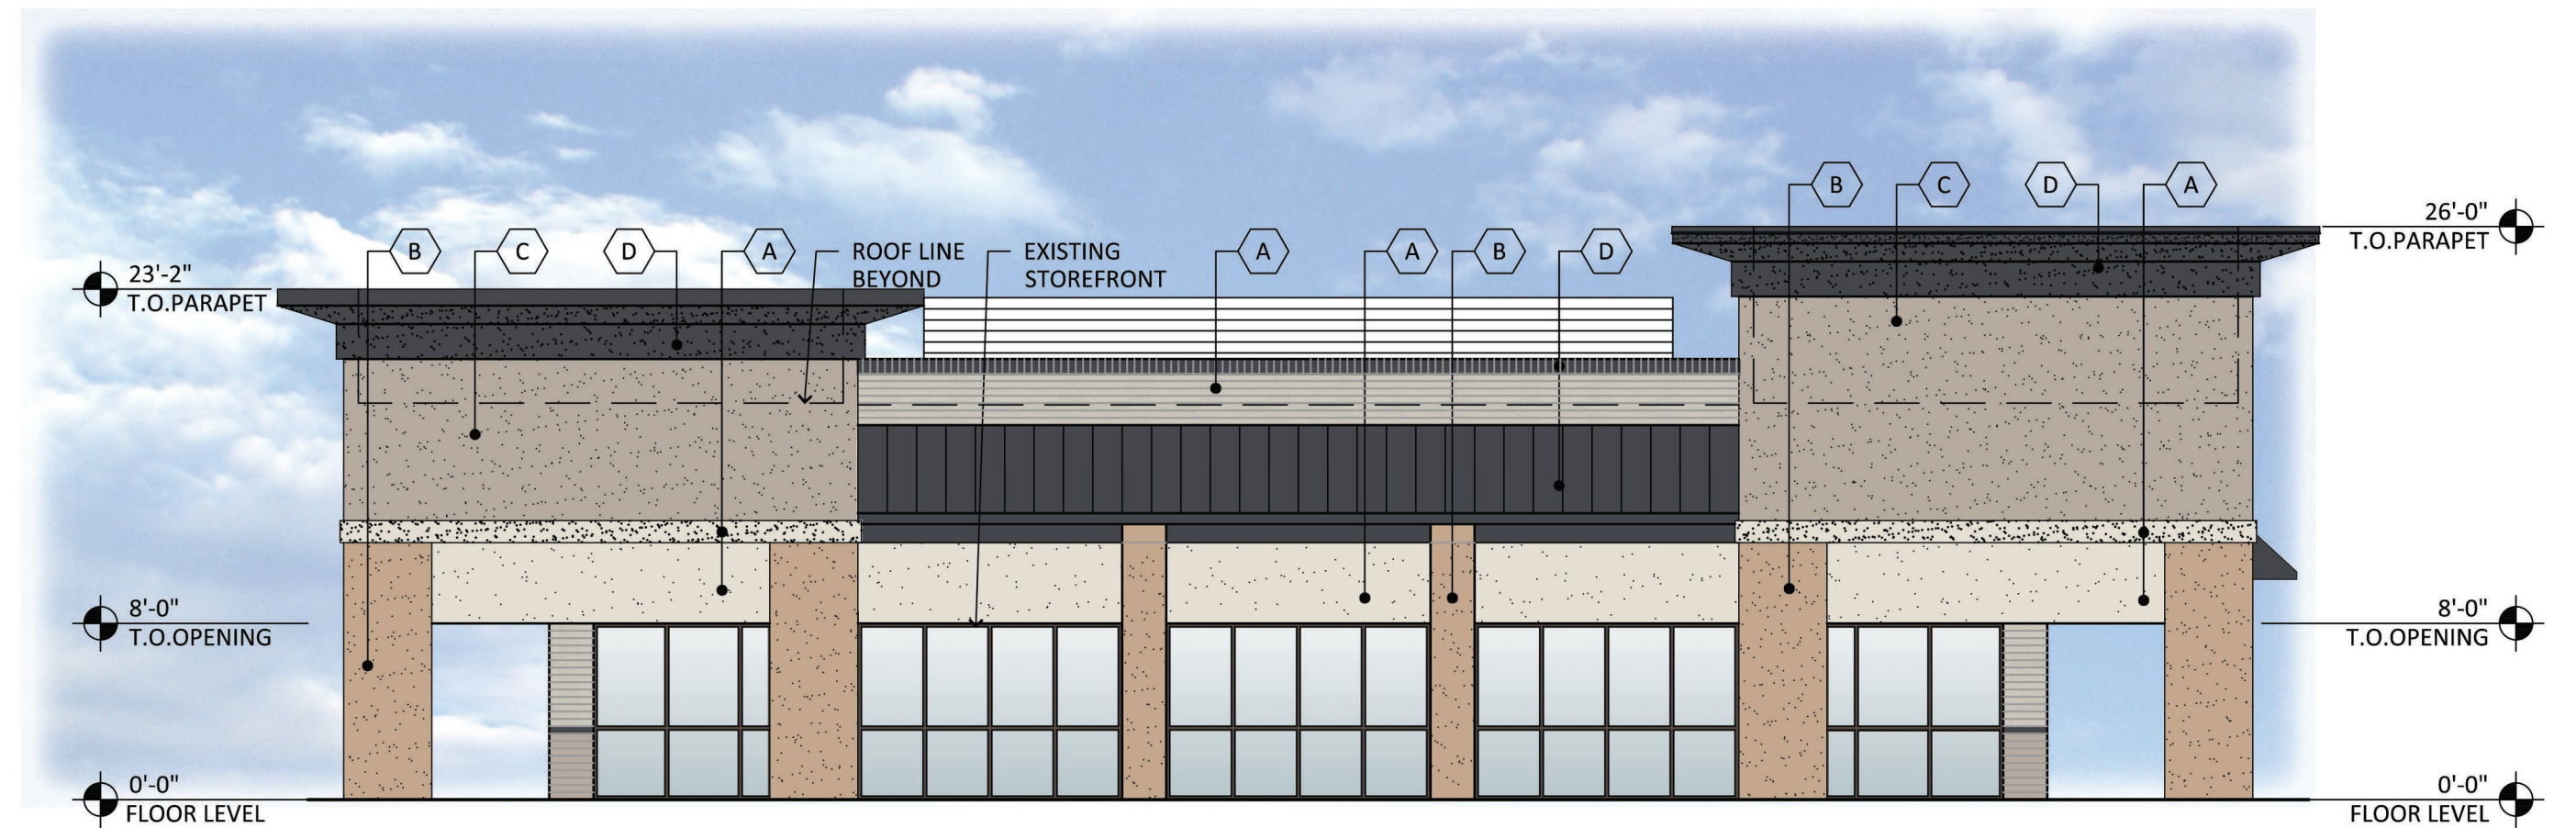

PROPOSED WEST ELEVATION (TOWER 1)

SCALE: 1/8" = 1'-0"




PROPOSED SOUTH ELEVATION (TOWER 1)

SCALE: 1/8" = 1'-0"

FINISH MATERIAL

- | | |
|---|---|
| A PAINT:
MFR: SHERWIN WILLIAMS
COLOR: SW 7042 'SHOJI WHITE' | D PAINT:
MFR: SHERWIN WILLIAMS
COLOR: SW 7076 'CYBERSPACE' |
| B PAINT:
MFR: SHERWIN WILLIAMS
COLOR: SW 9096 'BEIGE INTENSO' | E STOREFRONT:
MFR: KAWNEER
COLOR: TO MATCH EXISTING |
| C PAINT:
MFR: SHERWIN WILLIAMS
COLOR: SW 6073 'PERFECT GREIGE' | |

1150 W. SOUTHERN AVE.
NEC ALMA SCHOOL ROAD AND SOUTHERN AVENUE
MESA, ARIZONA
DATE: 06-22-2018

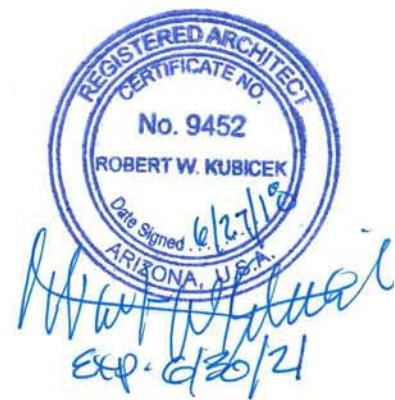


EL-1

RKAA #18028.00


© 2018 RKAA
ARCHITECTS, INC. ALL
RIGHTS RESERVED.
THIS DRAWING IS AN
INSTRUMENT OF
SERVICE. IT IS THE
PROPERTY OF RKAA
ARCHITECTS, INC. AND
MAY NOT BE
DUPLICATED, USED OR
DISCLOSED WITHOUT
WRITTEN PERMISSION
OF THE ARCHITECT.



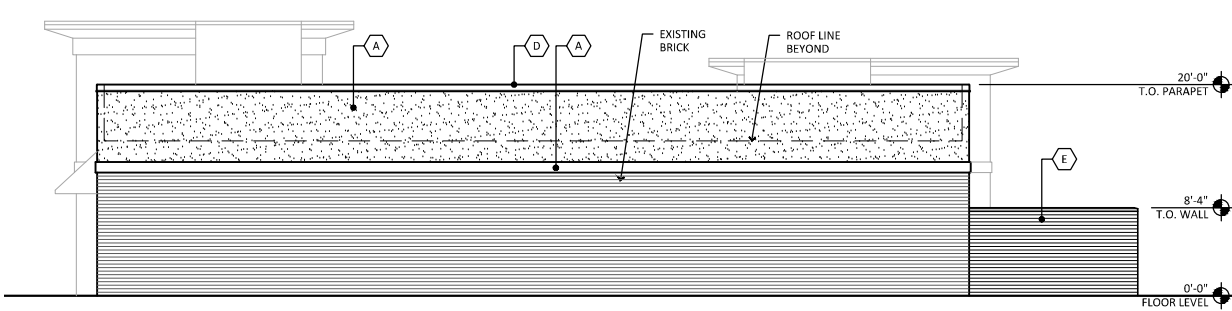


PROPOSED EAST ELEVATION

SCALE: 1/8" = 1'-0"

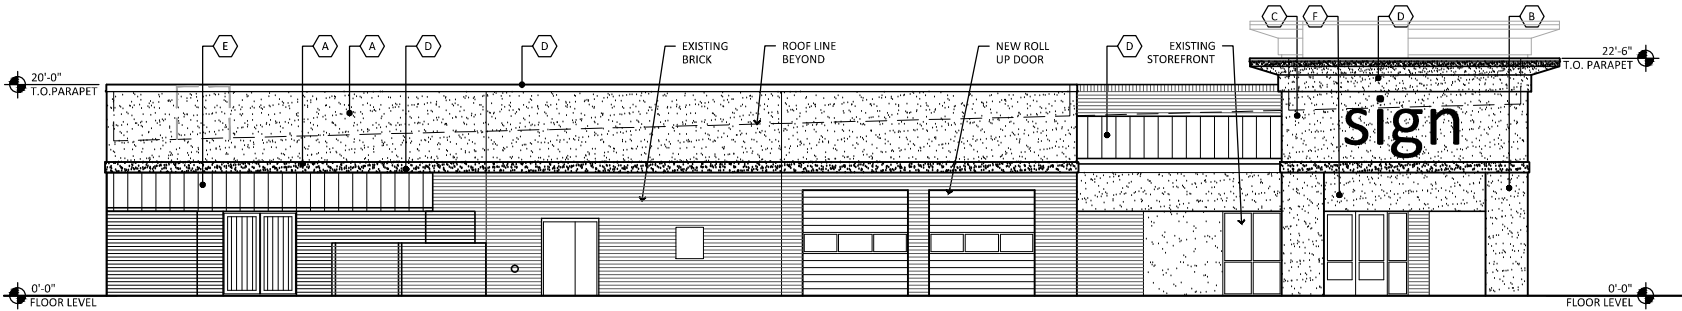


PROPOSED NORTH ELEVATION

SCALE: 1/8" = 1'-0"

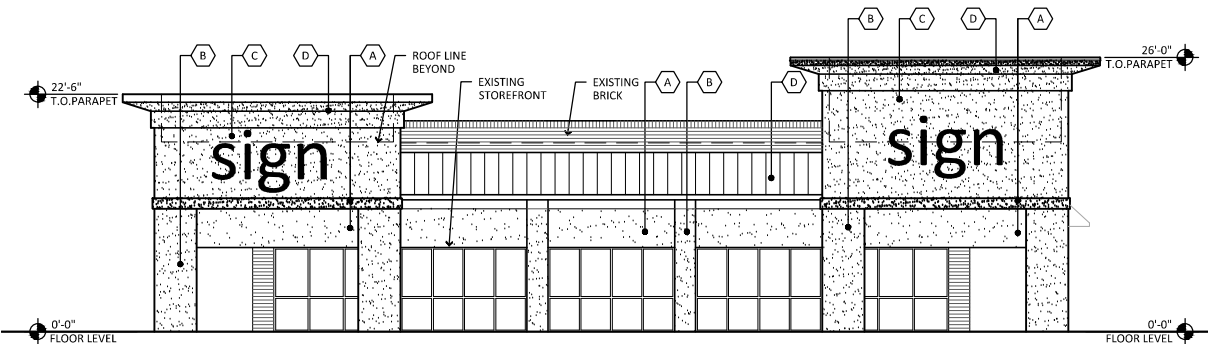

PROPOSED WEST ELEVATION

SCALE: 1/8" = 1'-0"

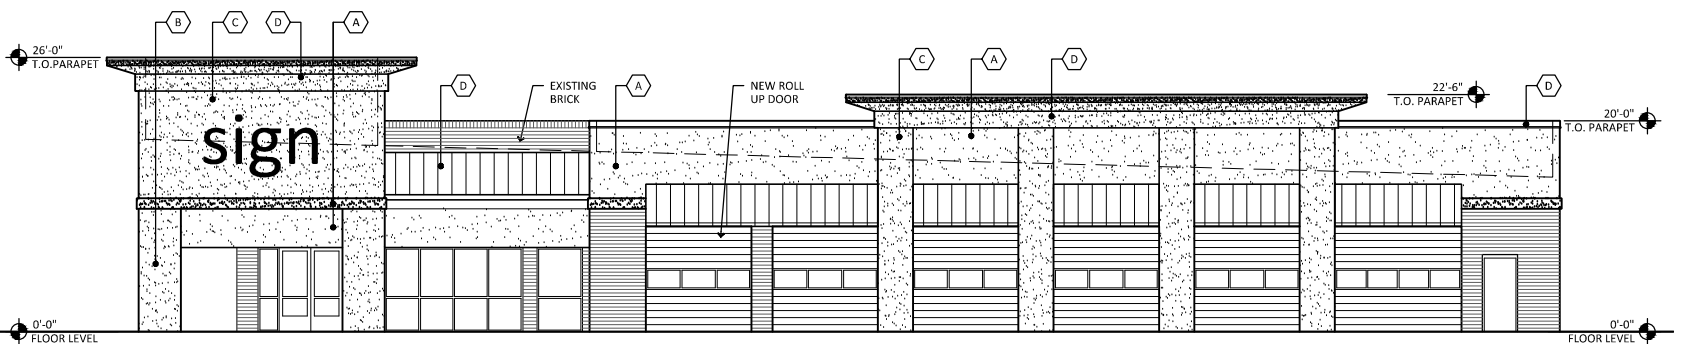

PROPOSED SOUTH ELEVATION

SCALE: 1/8" = 1'-0"

FINISH MATERIAL

A PAINT: MFR: SHERWIN WILLIAMS COLOR: SW 7042 'SHOJI WHITE'	D PAINT: MFR: SHERWIN WILLIAMS COLOR: SW 7076 'CYBERSPACE'
B PAINT: MFR: SHERWIN WILLIAMS COLOR: SW 9096 'BEIGE INTENSO'	E BRICK: MFR: PHOENIX BRICK YARD COLOR: TO MATCH EXISTING
C PAINT: MFR: SHERWIN WILLIAMS COLOR: SW 6073 'PERFECT GREIGE'	F STOREFRONT: MFR: KAWNEER COLOR: TO MATCH EXISTING


1150 W. SOUTHERN AVE.
NEC ALMA SCHOOL ROAD AND SOUTHERN AVENUE
MESA, ARIZONA
2018 JUNE 15

EL-1

RKAA #18028.00

© 2018 RKAA
ARCHITECTS, INC. ALL
RIGHTS RESERVED.
THIS DRAWING IS AN
INSTRUMENT OF
SERVICE. IT IS THE
PROPERTY OF RKAA
ARCHITECTS, INC. AND
MAY NOT BE
DUPLICATED, USED OR
DISCLOSED WITHOUT
WRITTEN PERMISSION
OF THE ARCHITECT.



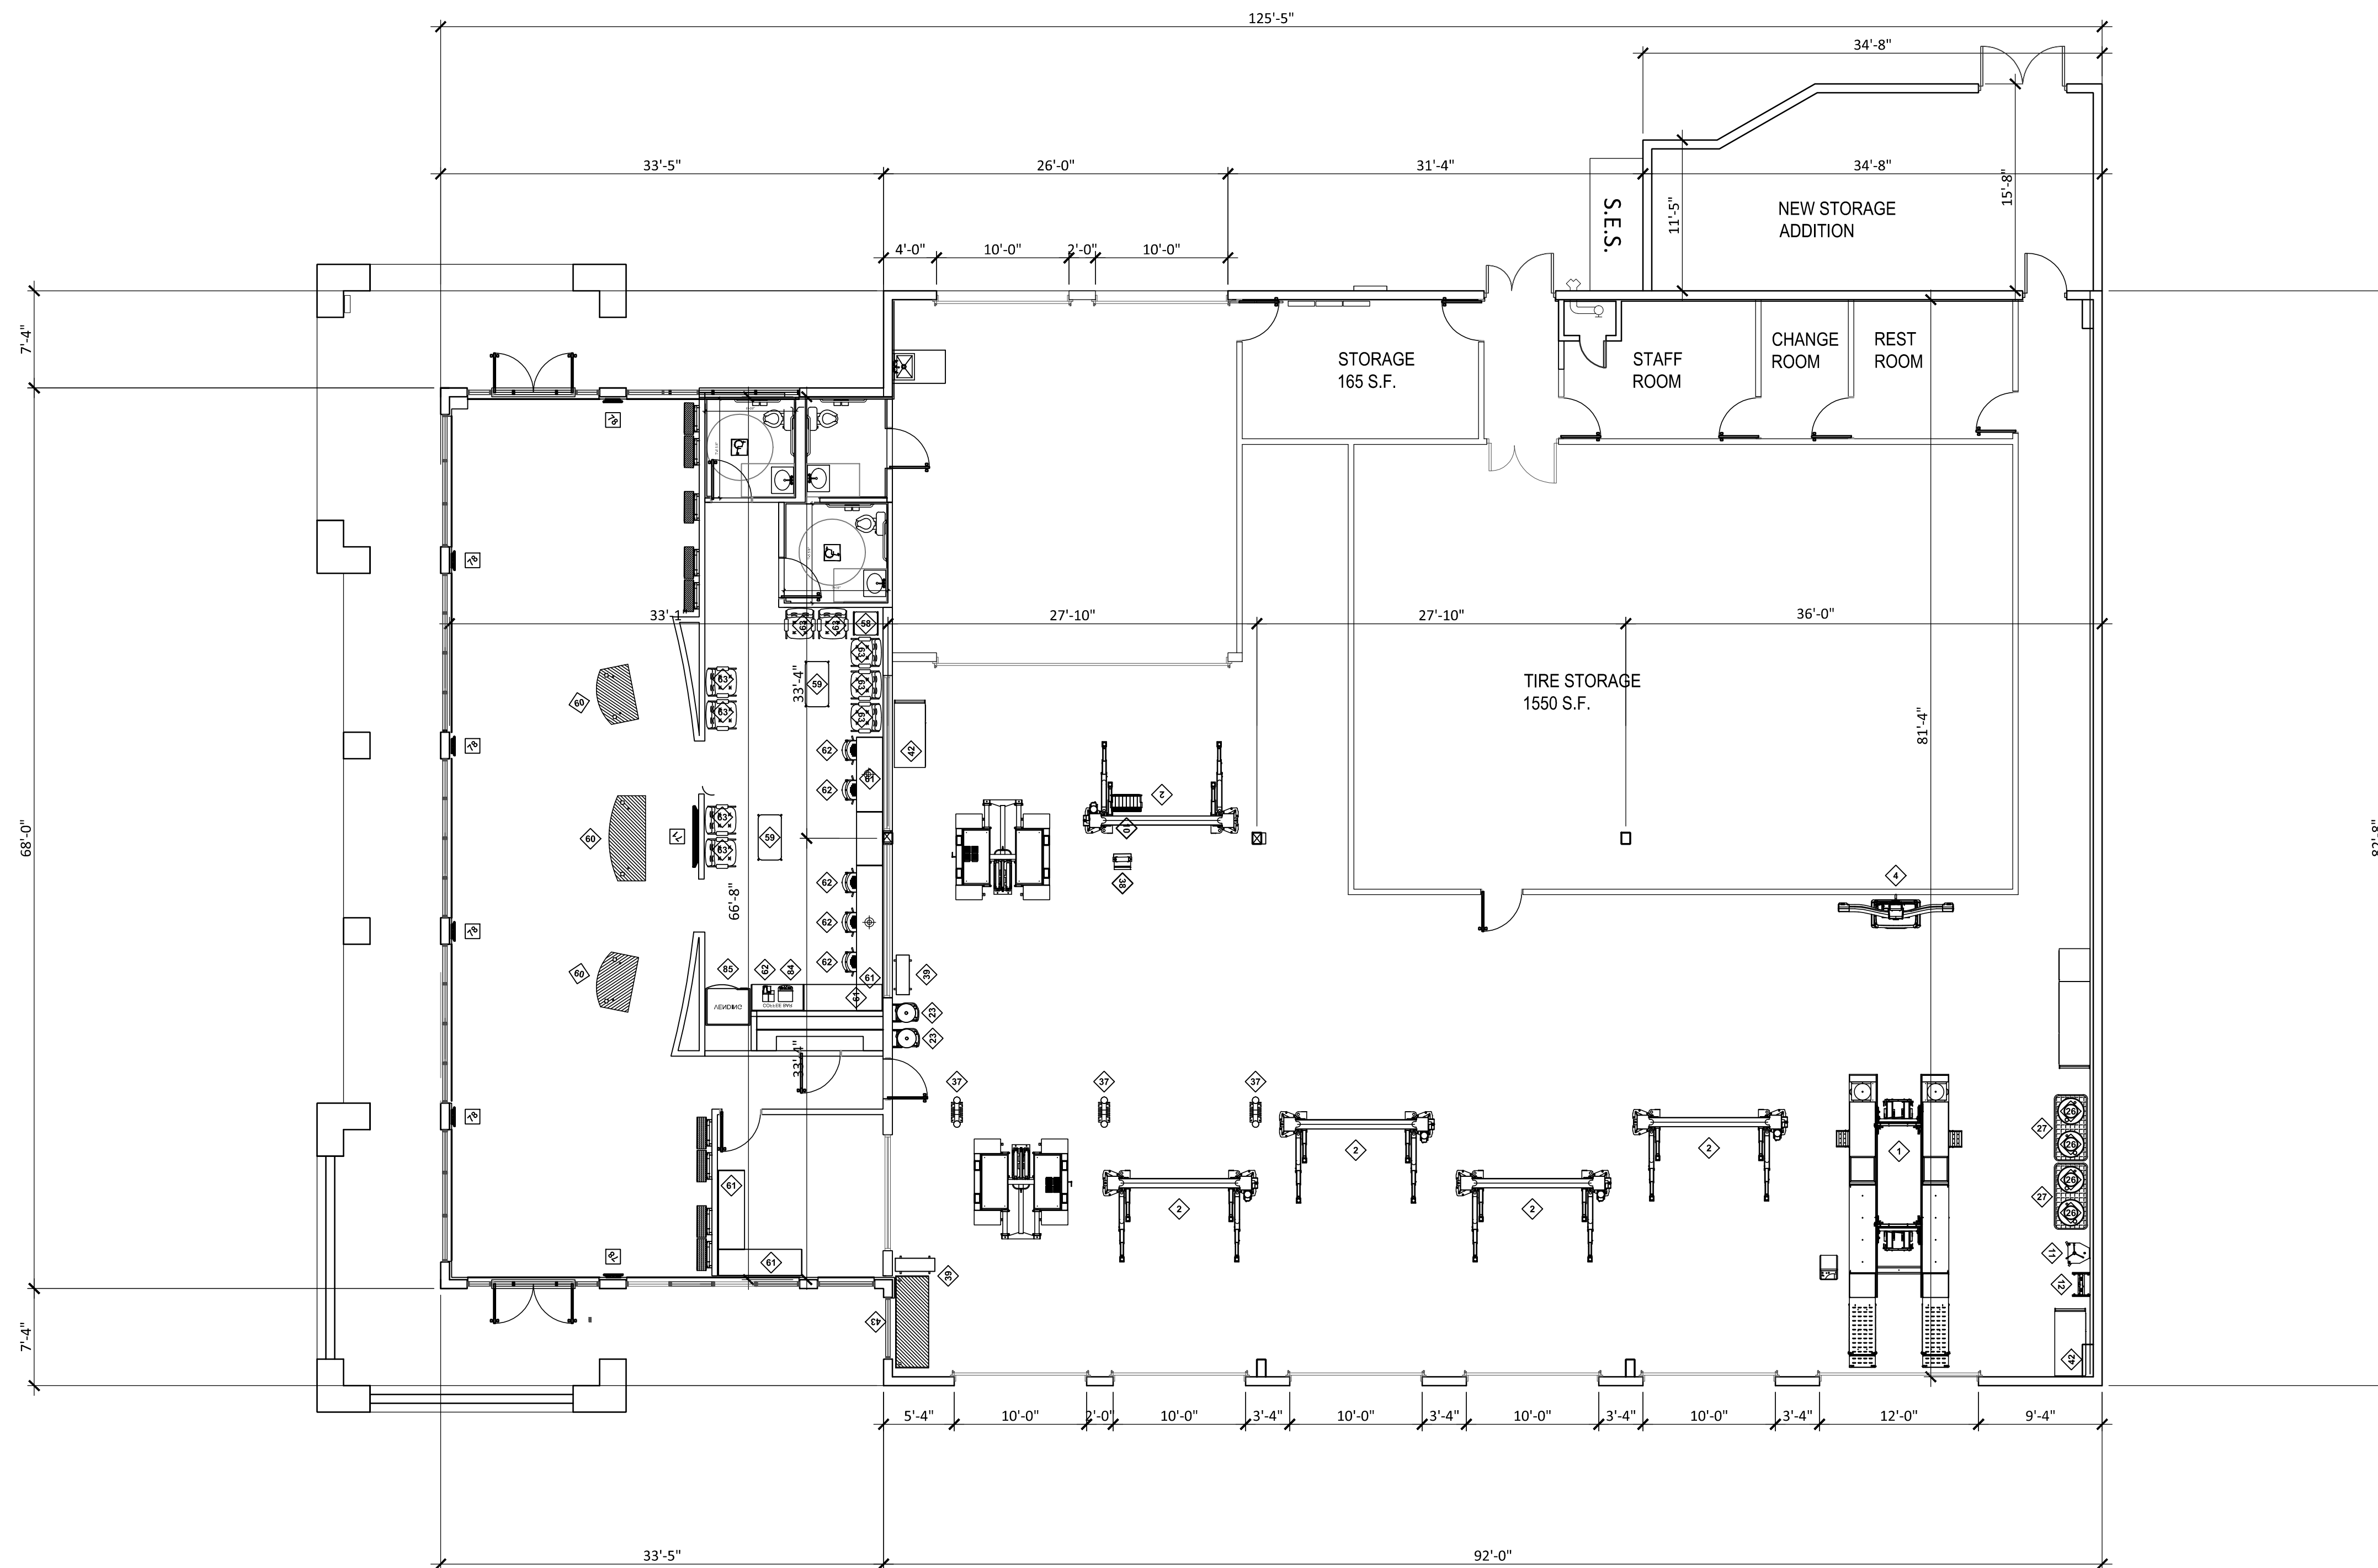

PROPOSED FLOOR PLAN

SCALE: 1/8" = 1'-0"

