



PROPOSED EAST ELEVATION

SCALE: 1/8" = 1'-0"

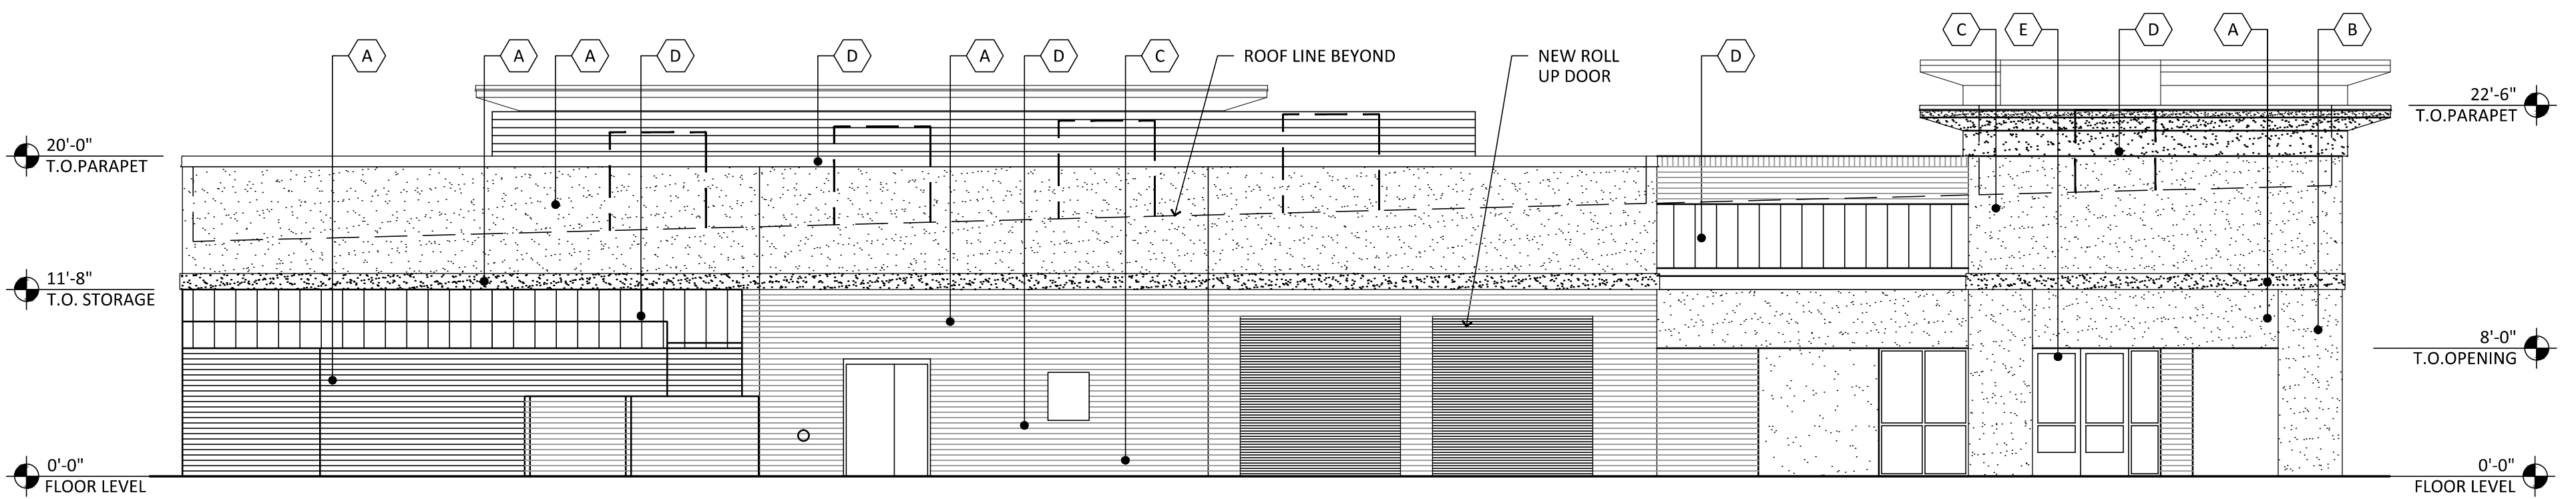


PROPOSED NORTH ELEVATION (TOWER 2)

SCALE: 1/8" = 1'-0"

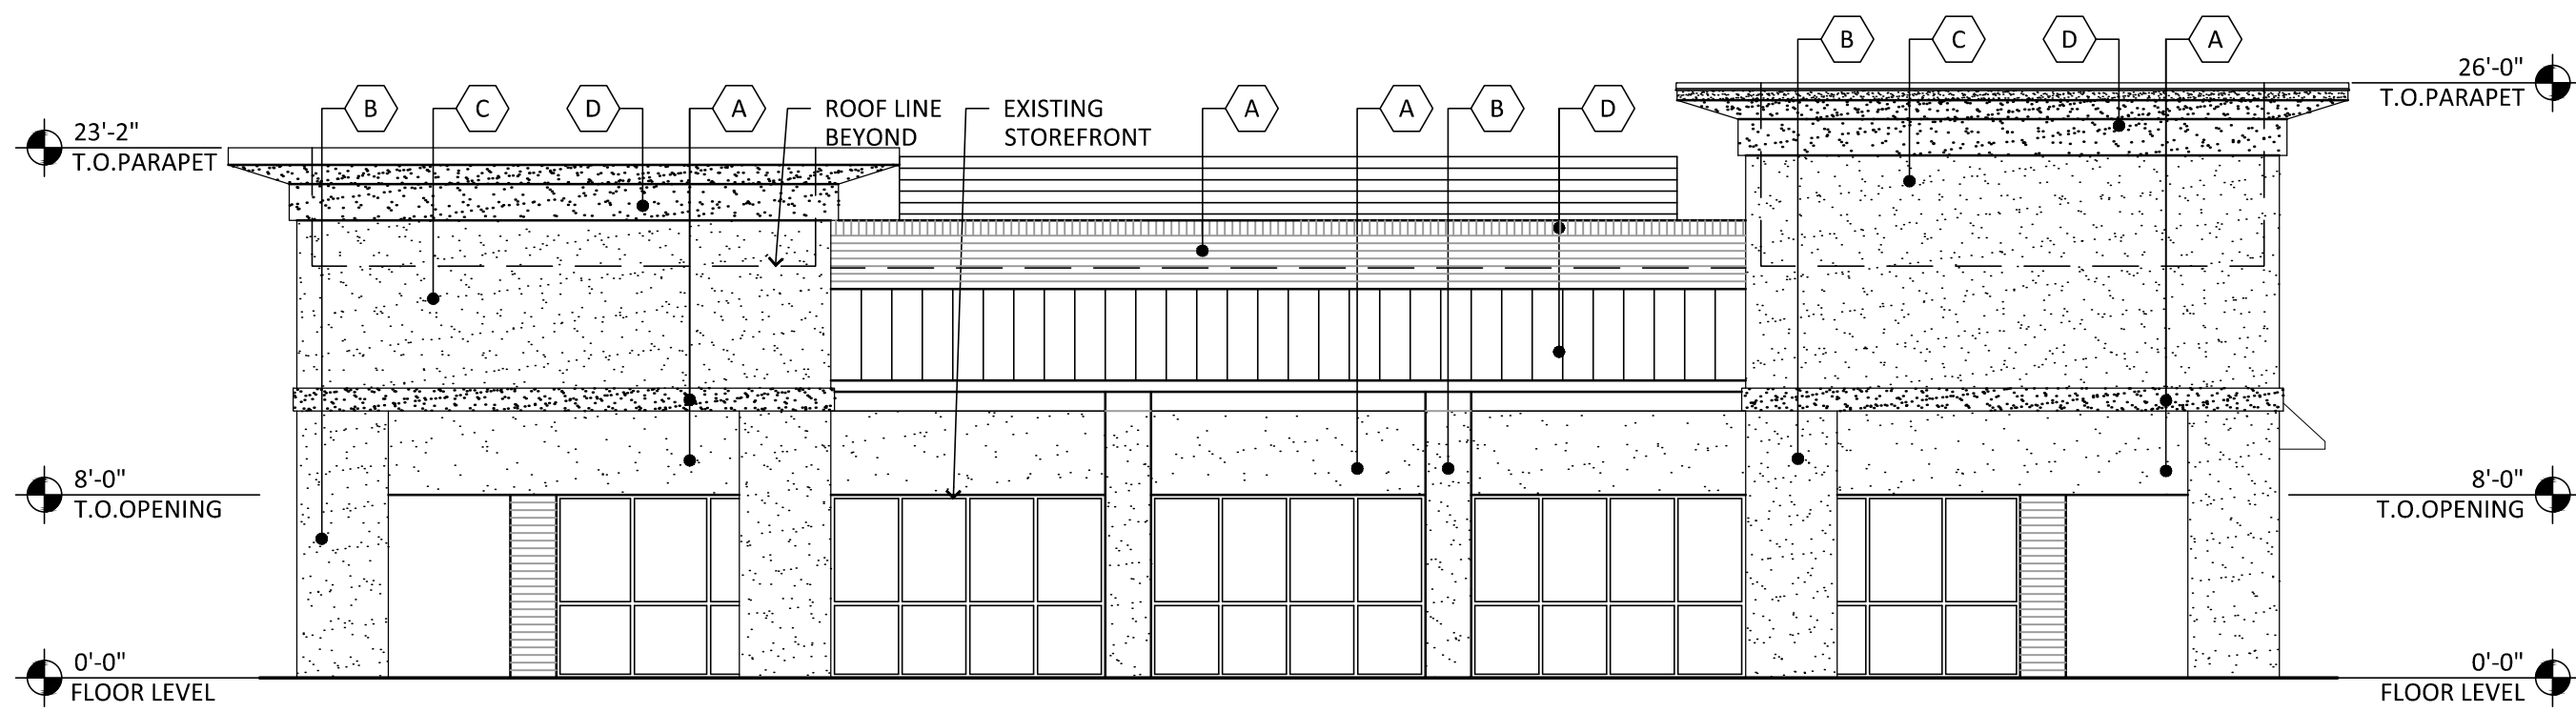

PROPOSED WEST ELEVATION (TOWER 1)

SCALE: 1/8" = 1'-0"

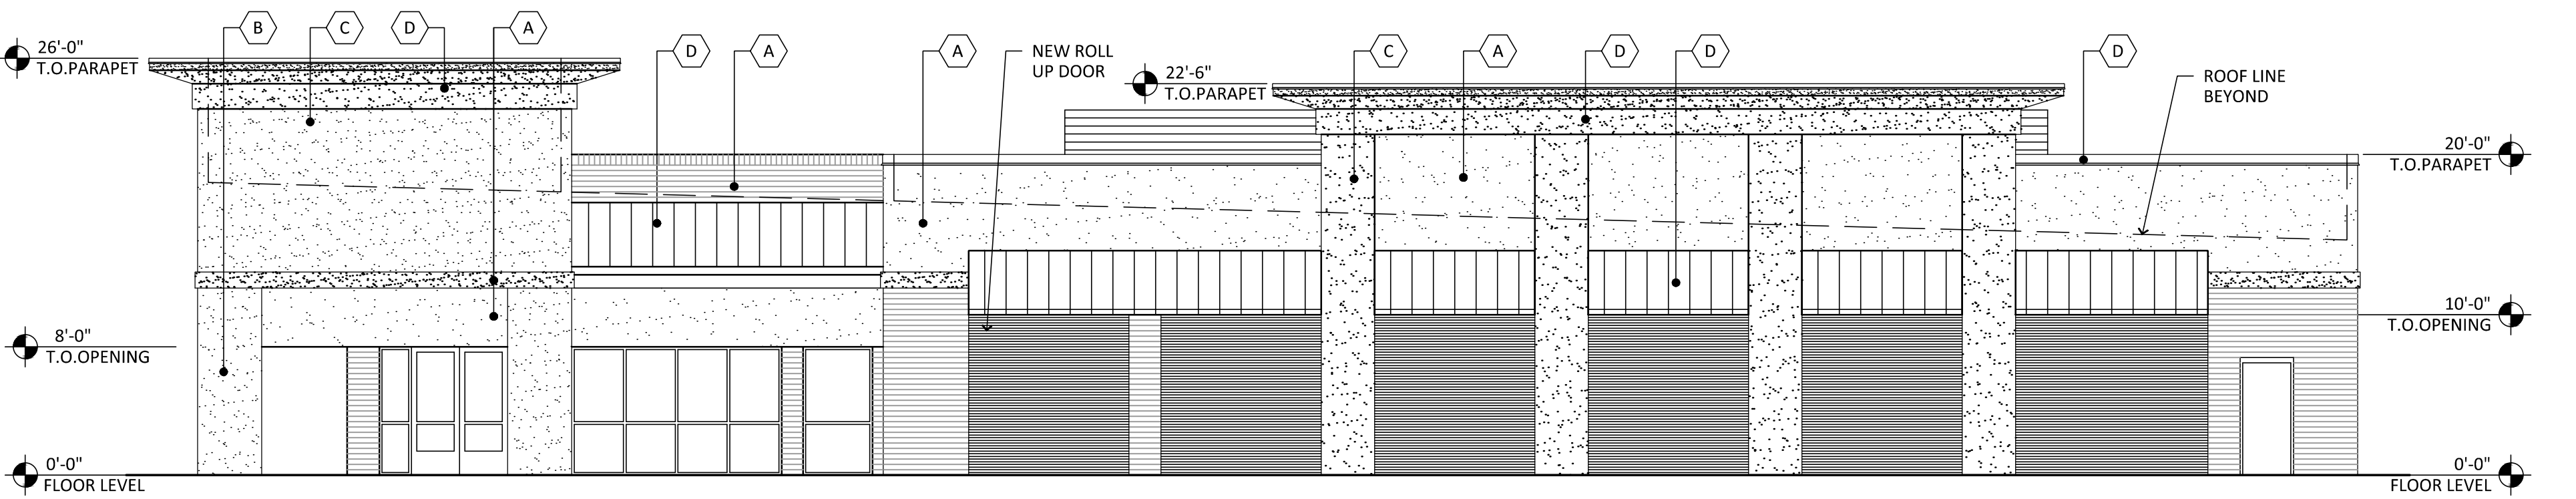

PROPOSED SOUTH ELEVATION (TOWER 1)

SCALE: 1/8" = 1'-0"

FINISH MATERIAL

A	PAINT: MFR: SHERWIN WILLIAMS COLOR: SW 7042 'SHOJI WHITE'	D	PAINT: MFR: SHERWIN WILLIAMS COLOR: SW 7076 'CYBERSPACE'
B	PAINT: MFR: SHERWIN WILLIAMS COLOR: SW 9096 'BEIGE INTENSO'	E	STOREFRONT: MFR: KAWNEER COLOR: TO MATCH EXISTING
C	PAINT: MFR: SHERWIN WILLIAMS COLOR: SW 6073 'PERFECT GREIGE'		

1150 W. SOUTHERN AVE.
NEC ALMA SCHOOL ROAD AND SOUTHERN AVENUE
MESA, ARIZONA
DATE: 06-22-2018



EL-1

RKAA #18028.00

© 2018 RKAA
ARCHITECTS, INC. ALL
RIGHTS RESERVED.
THIS DRAWING IS AN
INSTRUMENT OF
SERVICE. IT IS THE
PROPERTY OF RKAA
ARCHITECTS, INC. AND
MAY NOT BE
DUPLICATED, USED OR
DISCLOSED WITHOUT
WRITTEN PERMISSION
OF THE ARCHITECT.

