



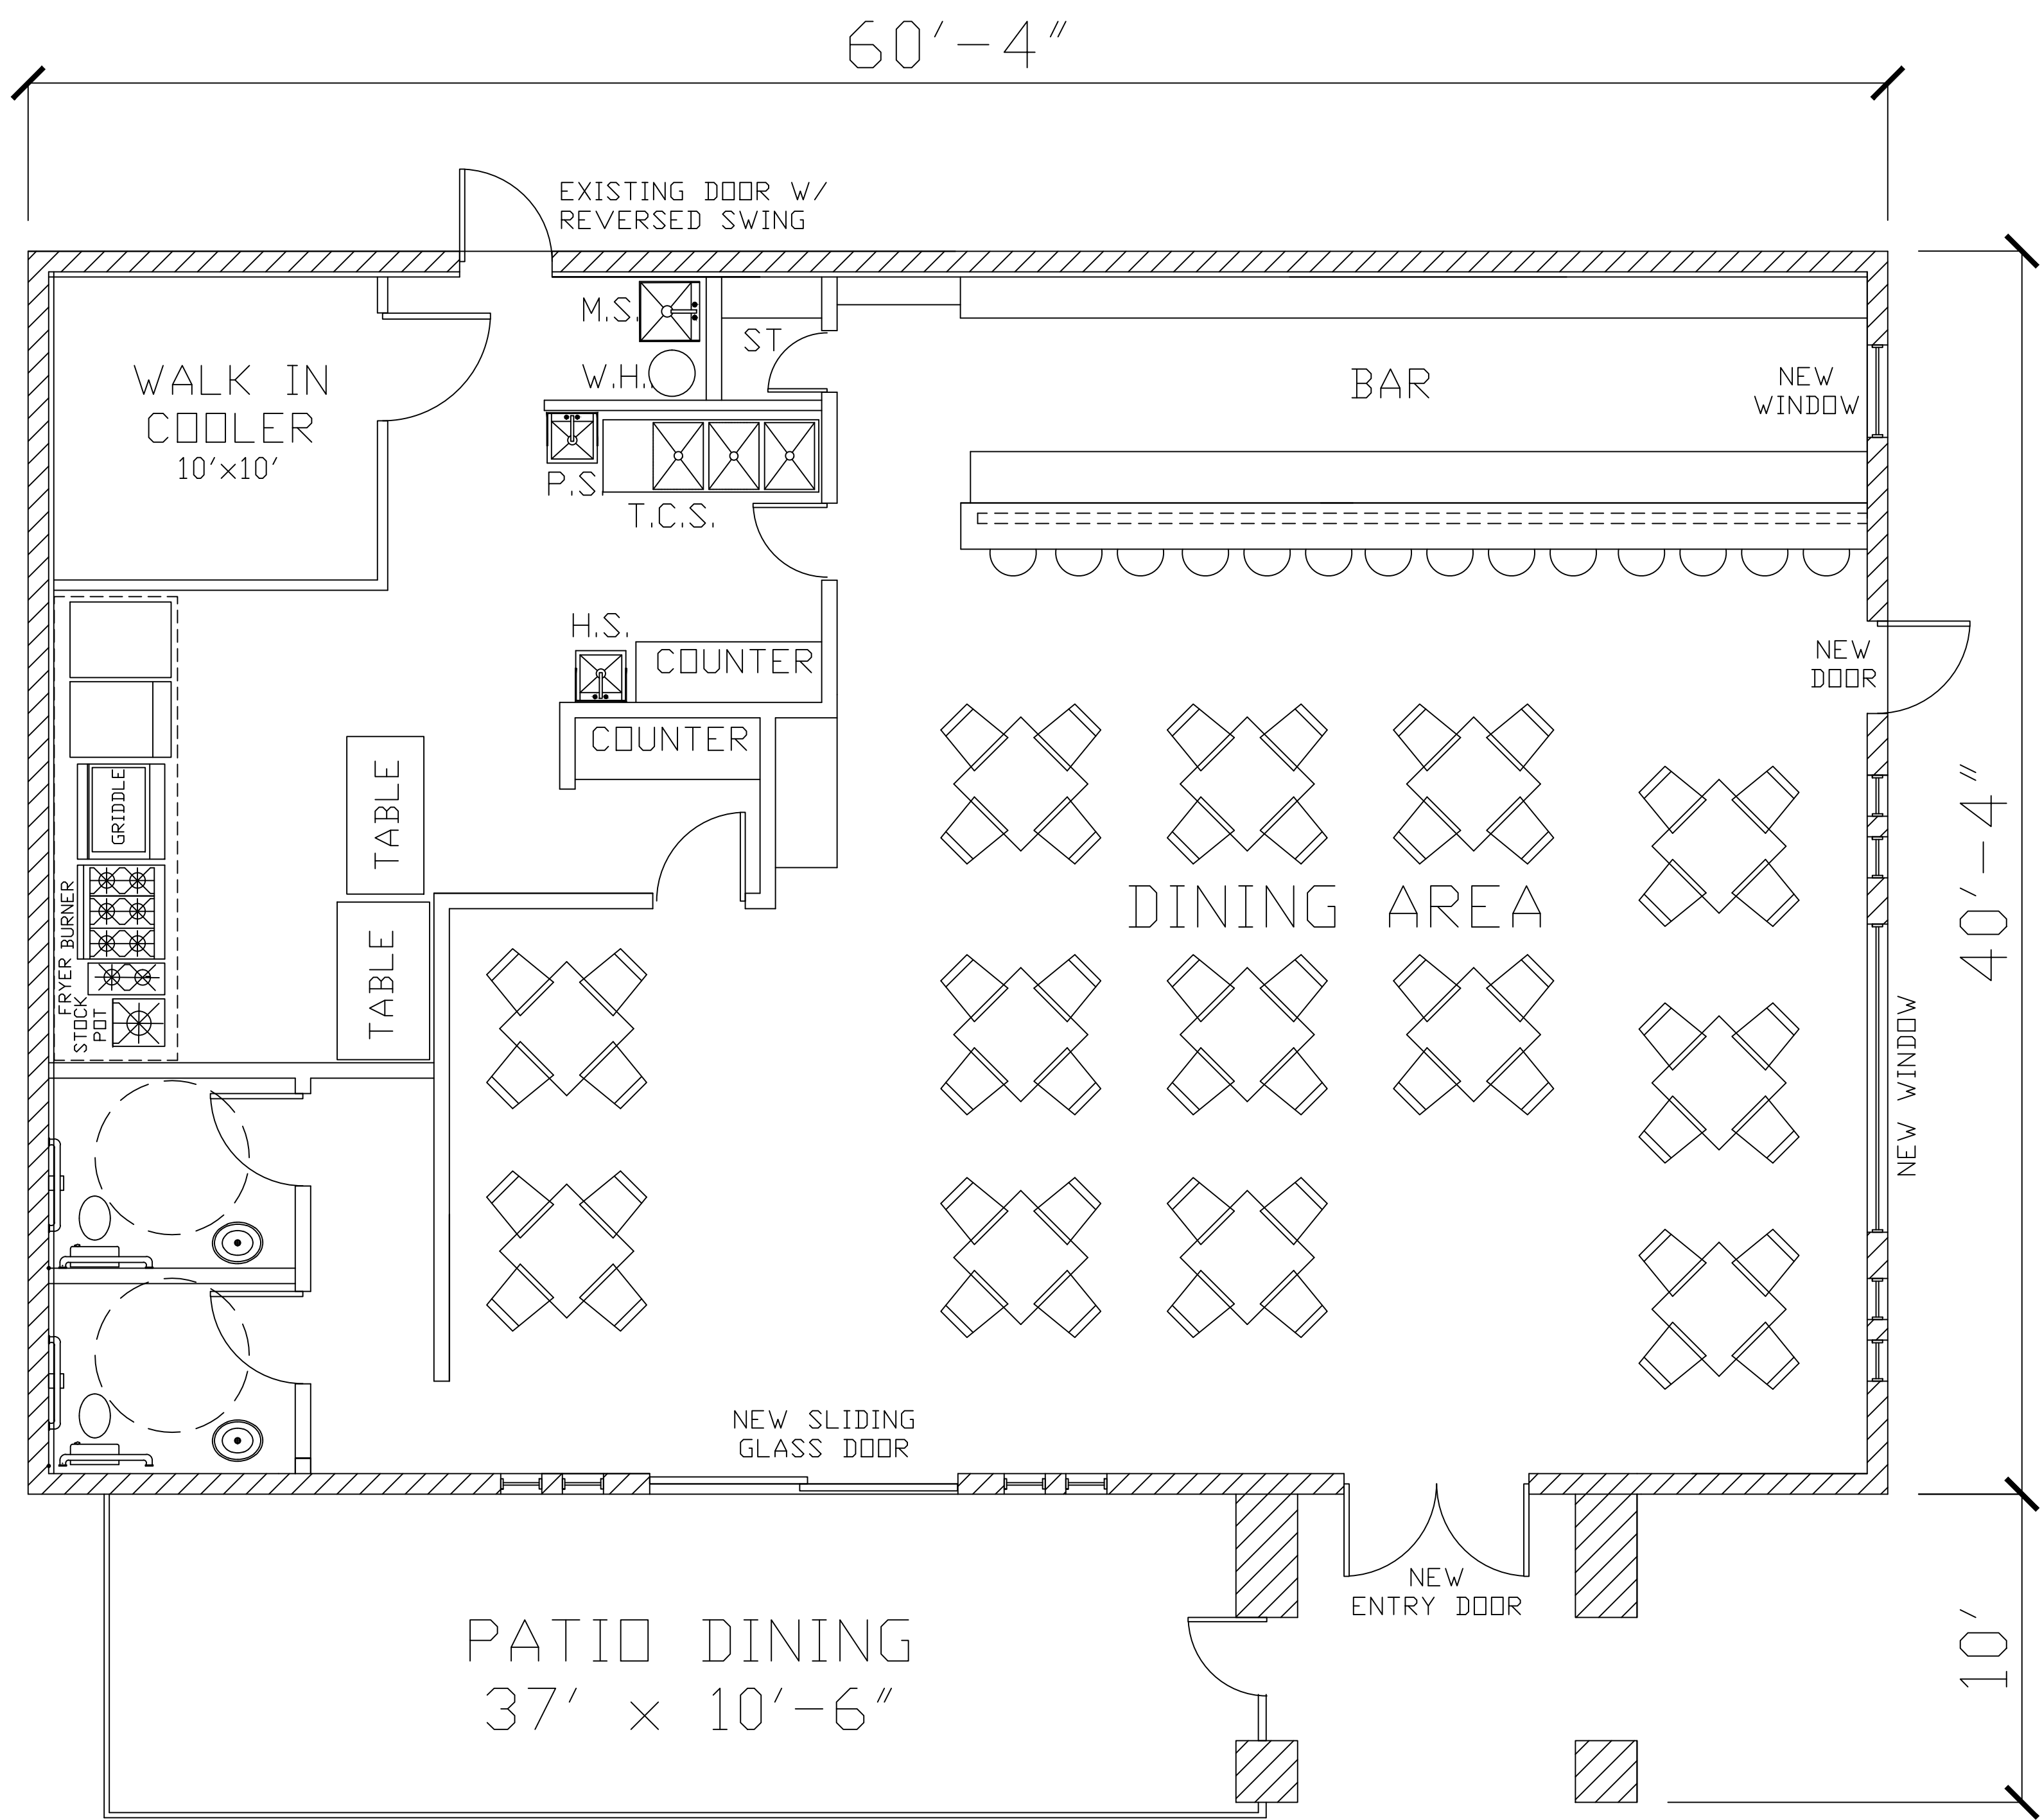


CONCEPTUAL FLOOR PLAN

SCALE 1/4" = 1'-0"

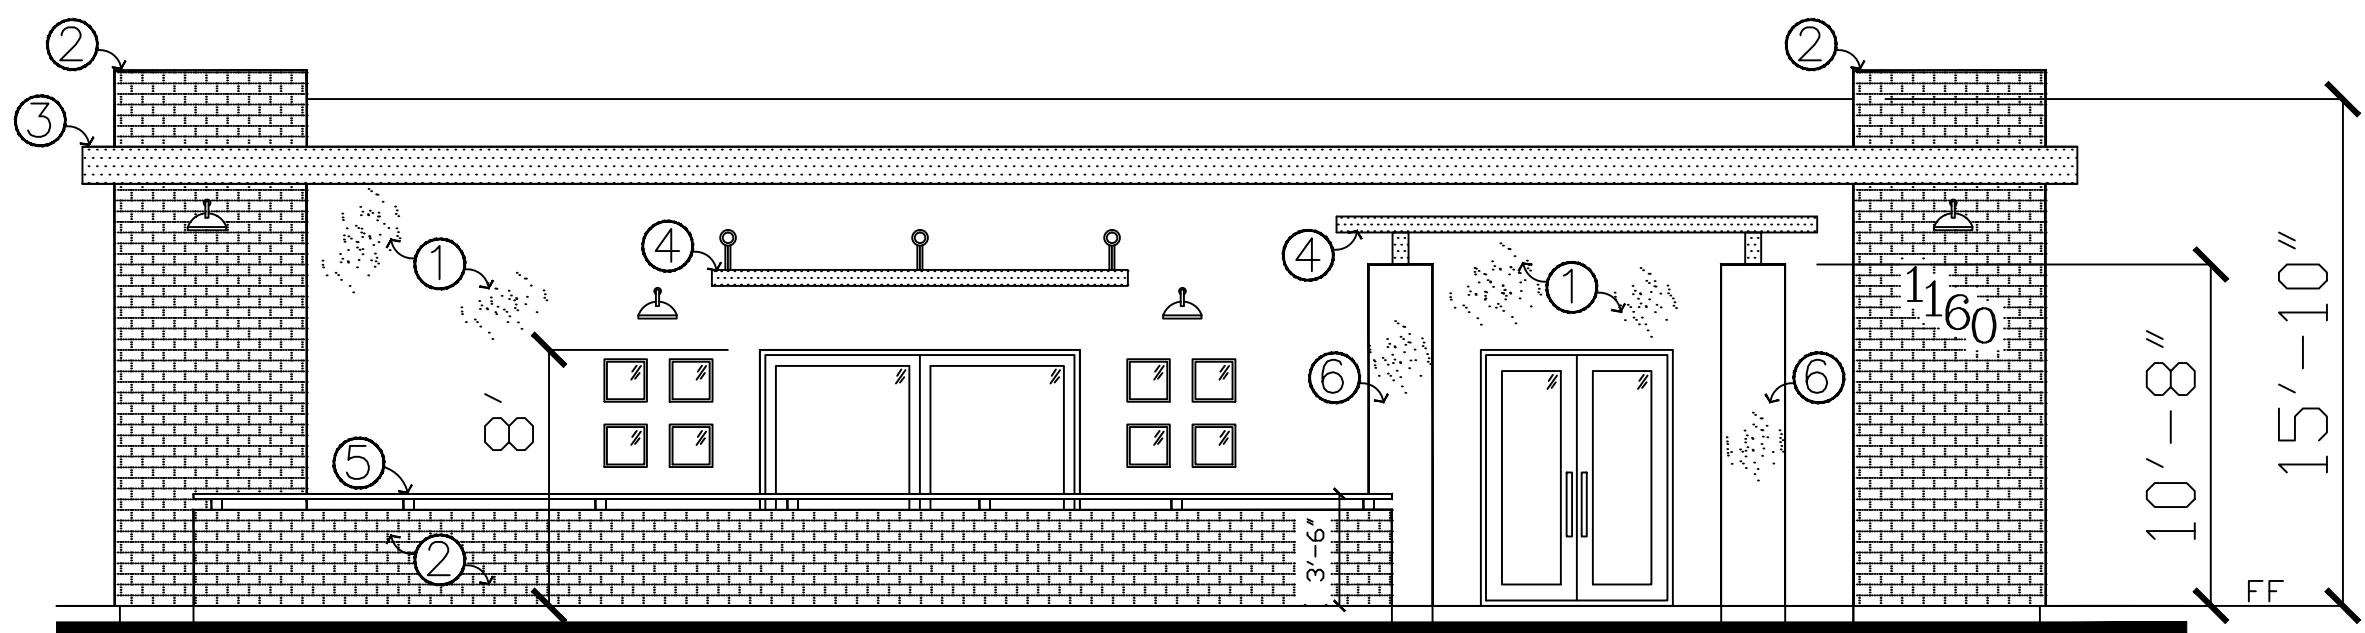


CONCEPTUAL SOUTH ELEVATION

STREET SIDE - FRONT SCALE 3/8" = 1'-0"

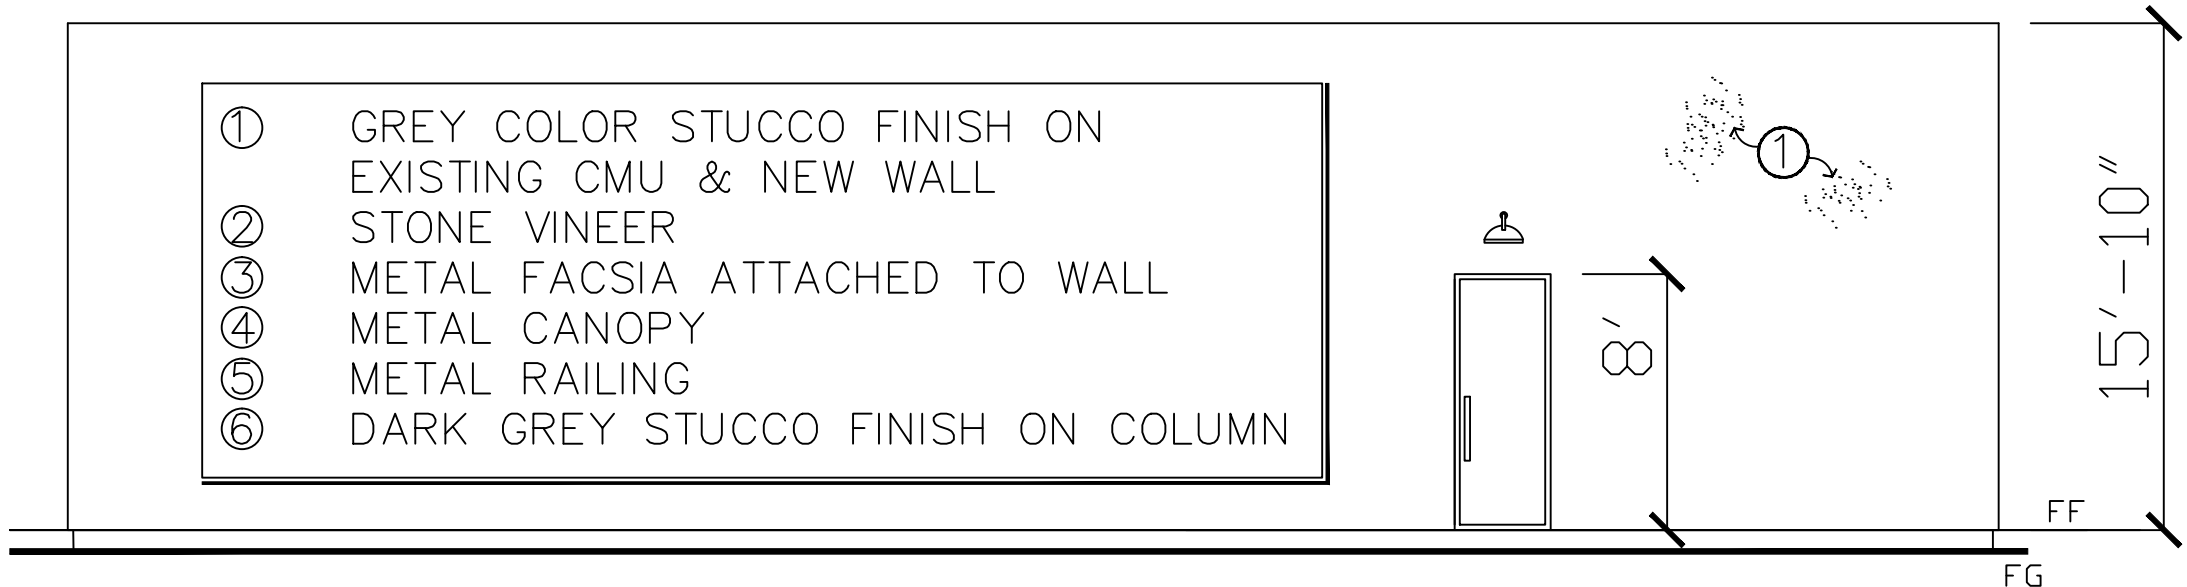


CONCEPTUAL NORTH ELEVATION

REAR SCALE 3/8" = 1'-0"

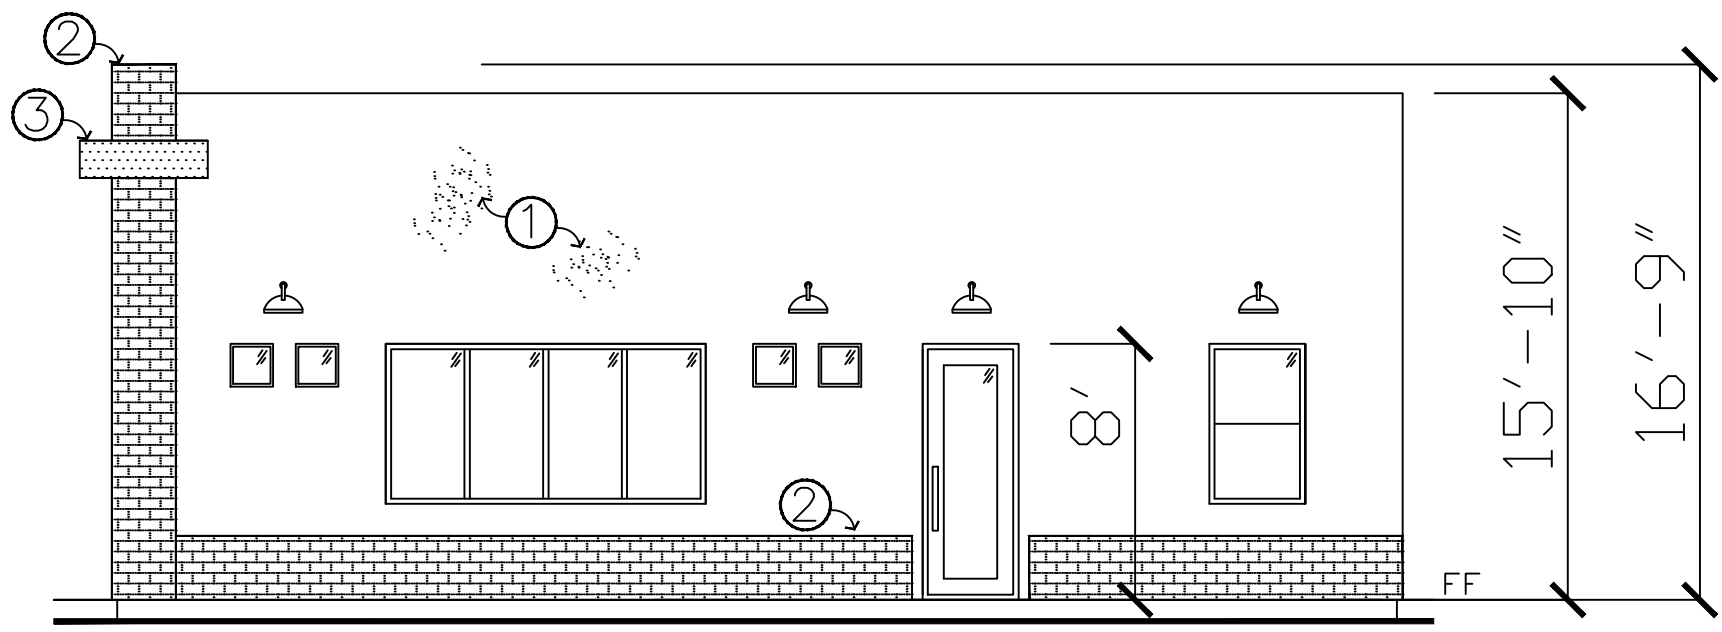


CONCEPTUAL EAST ELEVATION

STREET SIDE - SIDE SCALE 3/8" = 1'-0"

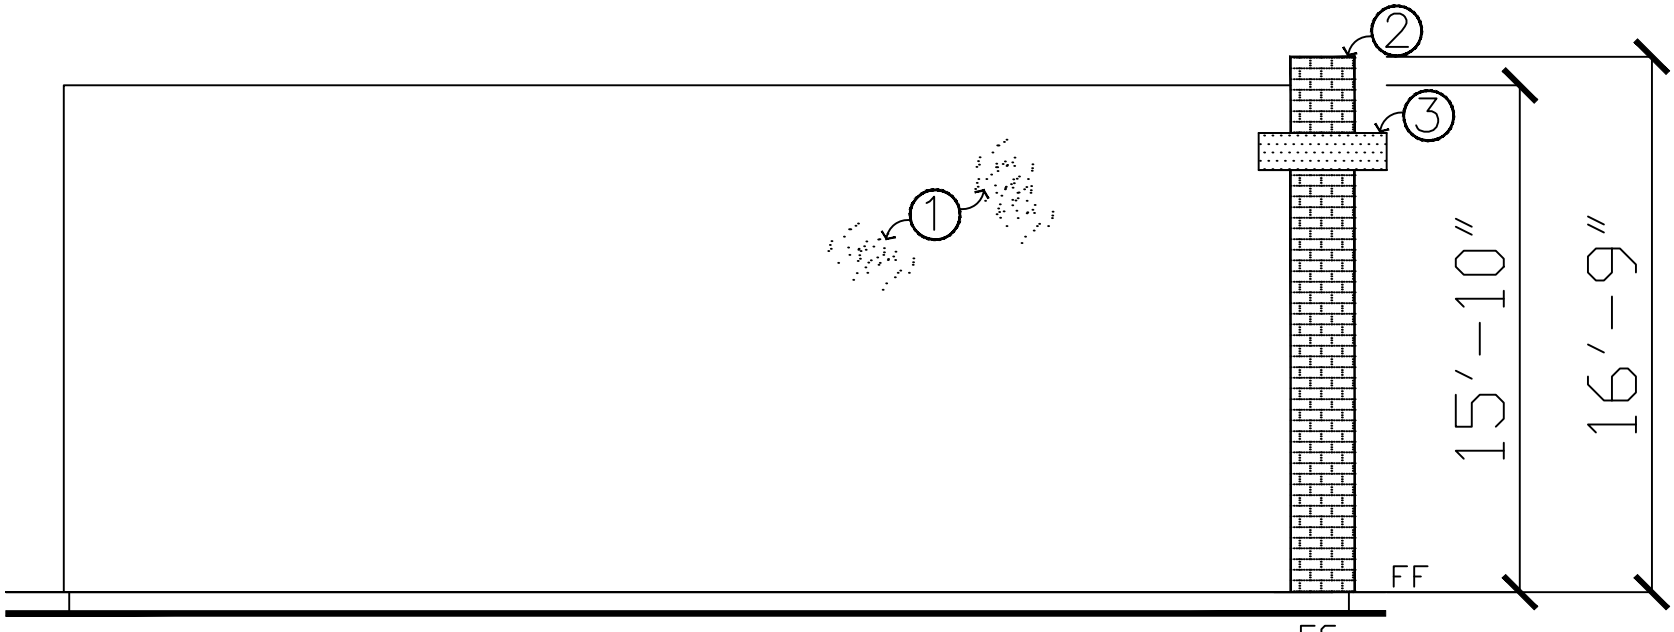

CONCEPTUAL WEST ELEVATION

SIDE SCALE 3/8" = 1'-0"

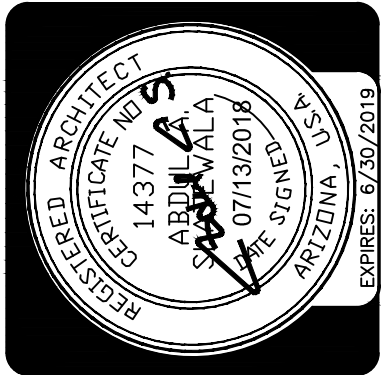

THESE PLANS ARE PROPERTY OF ARCHITECTURE ALL & ASSOCIATES. REPRODUCTION OR USE OF THESE PLANS OR DESIGN CONCEPT WITHOUT A WRITTEN APPROVAL FROM THE ARCHITECT WILL CONSTITUTE LEGAL ACTION. NO CONSTRUCTION SHALL BEGAIN PRIOR TO BUILDING PERMIT ISSUANCE.

PIZZA AND WINGS RESTAURANT
1160 E. UNIVERSITY DRIVE-MESA- ARIZONA

ARCHITECTURE ALL & ASSOCIATES, INC.
1211 WEST CANARY WAY - CHANDLER - AZ. - 85286

MOBILE- (602) 620-1169 E MAIL: ILUBA000@GMAIL.COM

ALL DRAWINGS AND MATERIAL APPEARING HEREIN CONSTITUTE THE WORK OF ARCHITECTURE ALL & ASSOCIATES. NO PART OF THIS DRAWING OR CONCEPT MAY NOT BE DUPLICATED, USED, OR REPRODUCED IN ANY MANNER WITHOUT THE WRITTEN PERMISSION OF ARCHITECTURE ALL & ASSOCIATES. ALL RIGHTS RESERVED.

DRAWN BY: SAS JOB#

CHECKED BY: ABDUL DATE

7.13.2018 FOR SOP & SUP SUBMITTAL

SHEET

2

OF

2

