



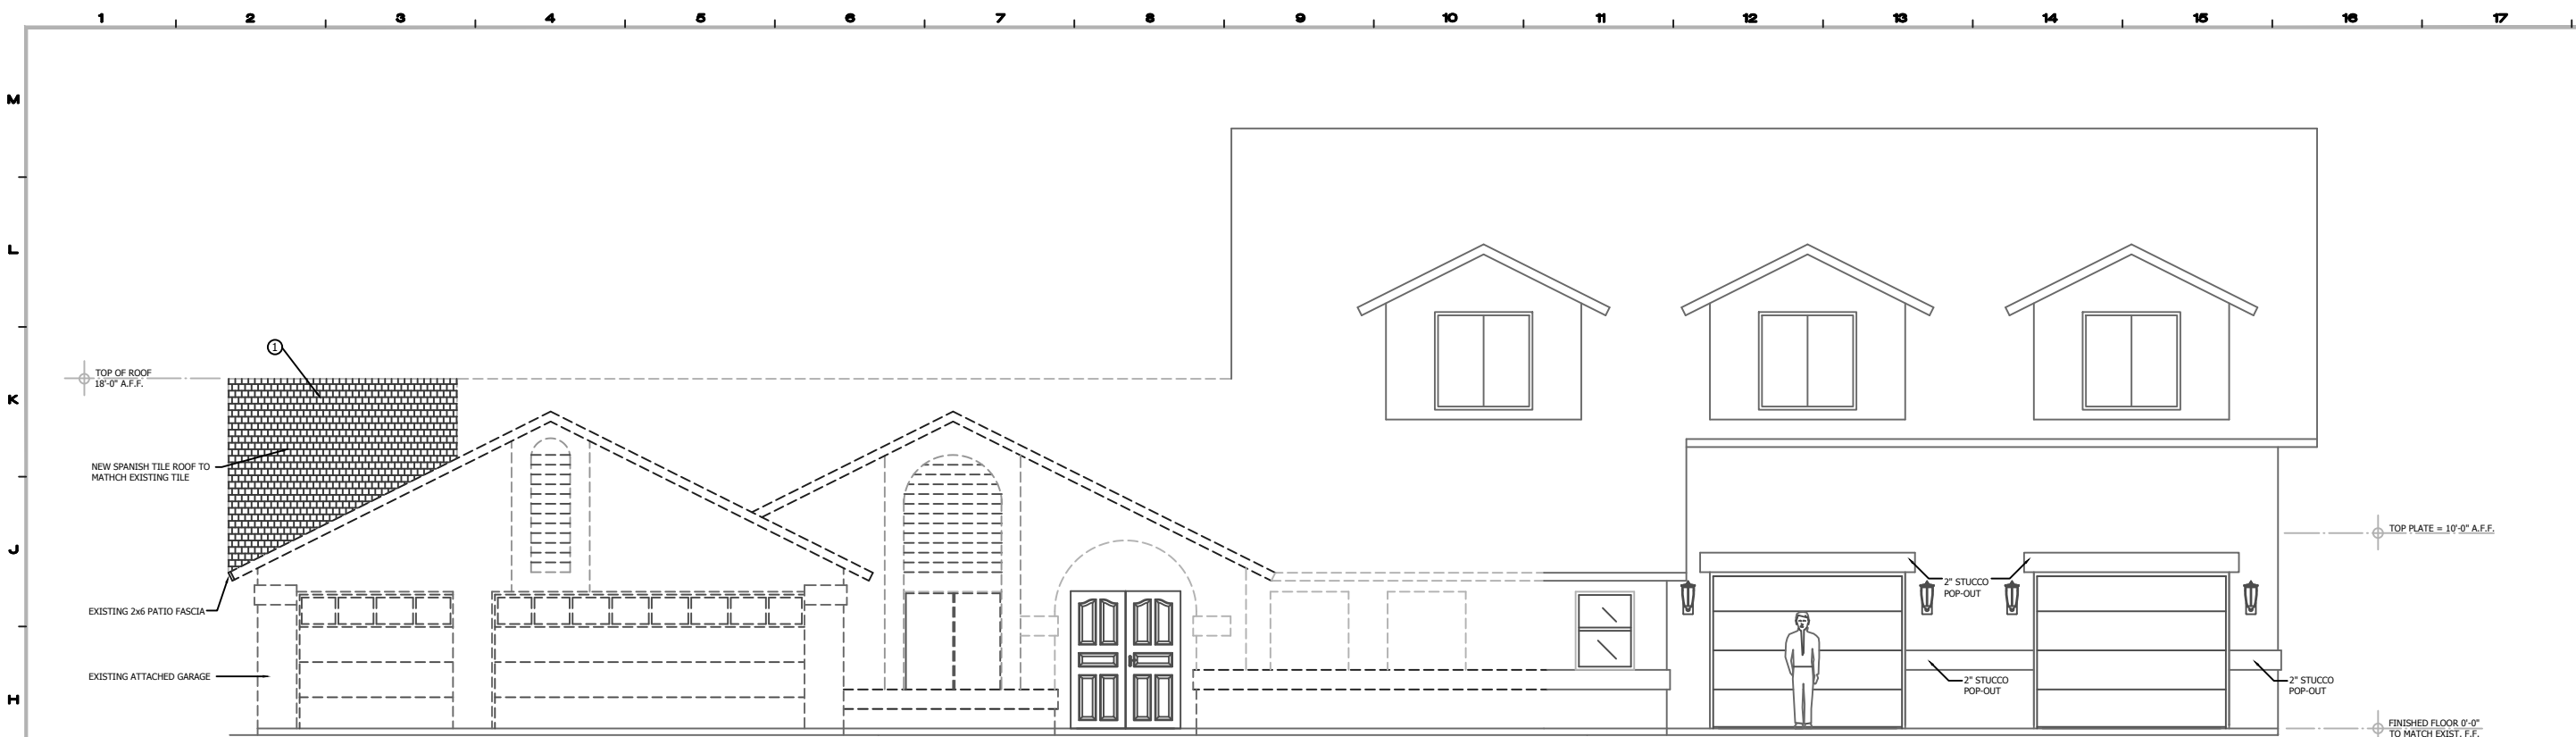

1 EAST ELEVATION (FRONT)
A-2 SCALE 1/4" = 1'-0"

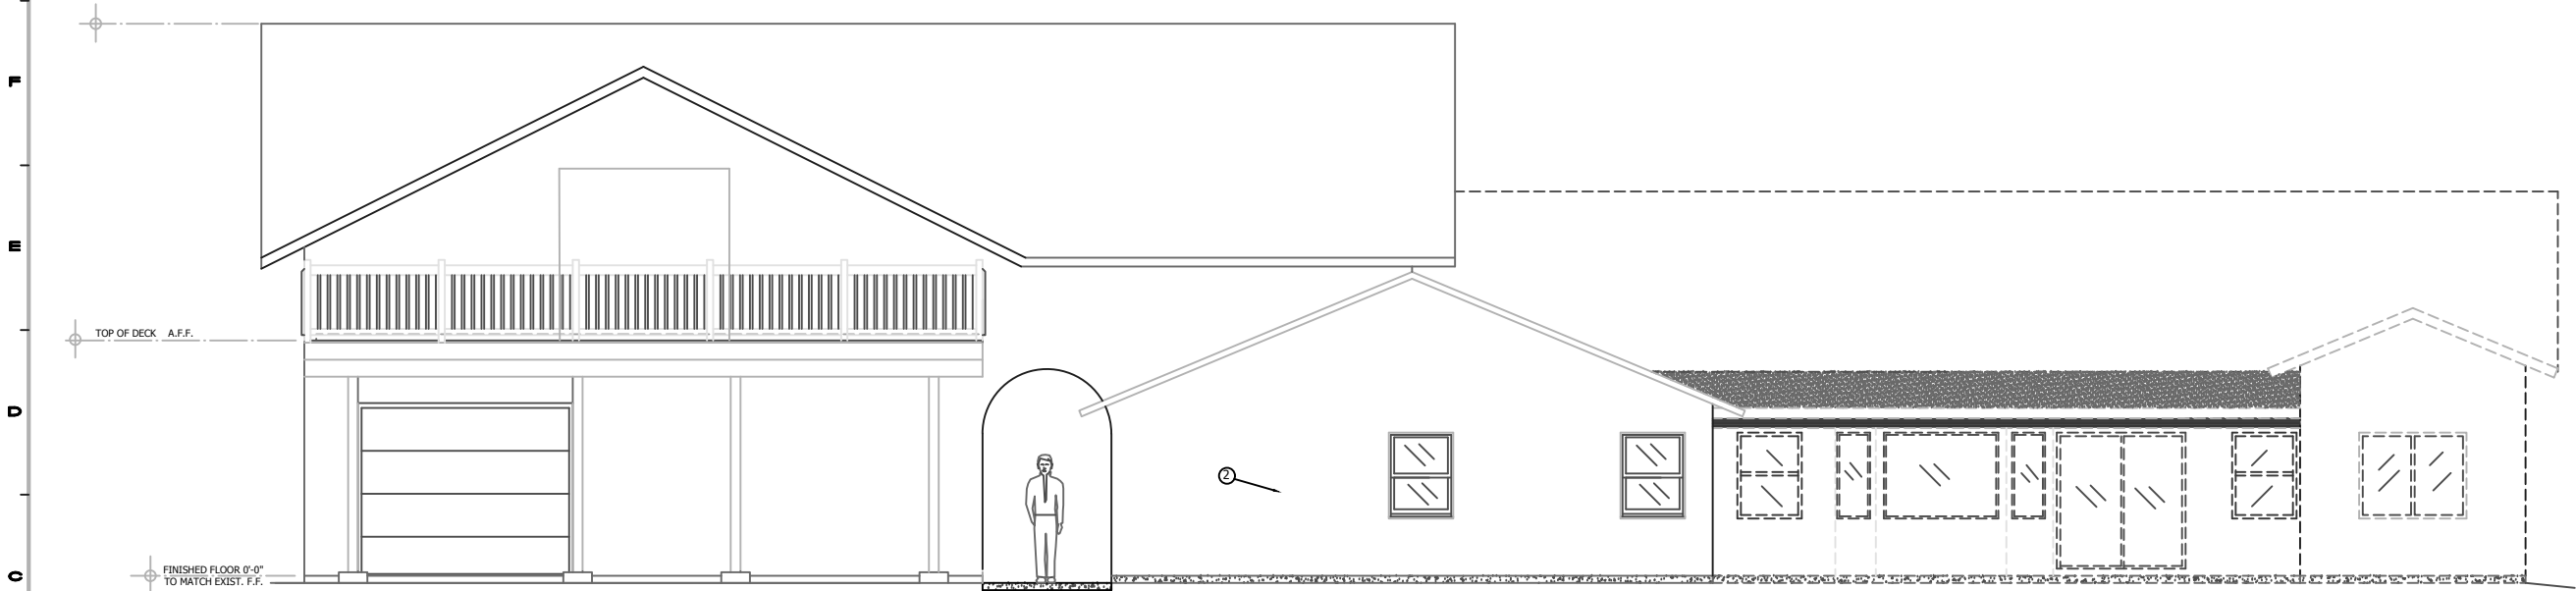

2 WEST ELEVATION (REAR)
A-2 SCALE 1/4" = 1'-0"

HiCaliber Design
3501 E. CLAXTON AVE.
GILBERT, AZ 85299
602-525-5257

CONTACT: GREG MEDICO
2612 N. ROBIN CIR.
MESA, AZ 85213
480-807-6868

PROJECT:
MEDICO RESIDENCE
WORKSHOP ADDITION
2612 N. ROBIN CIR.
MESA, AZ 85213

EXTERIOR ELEVATIONS

SHEET
A-2
4/8/18