



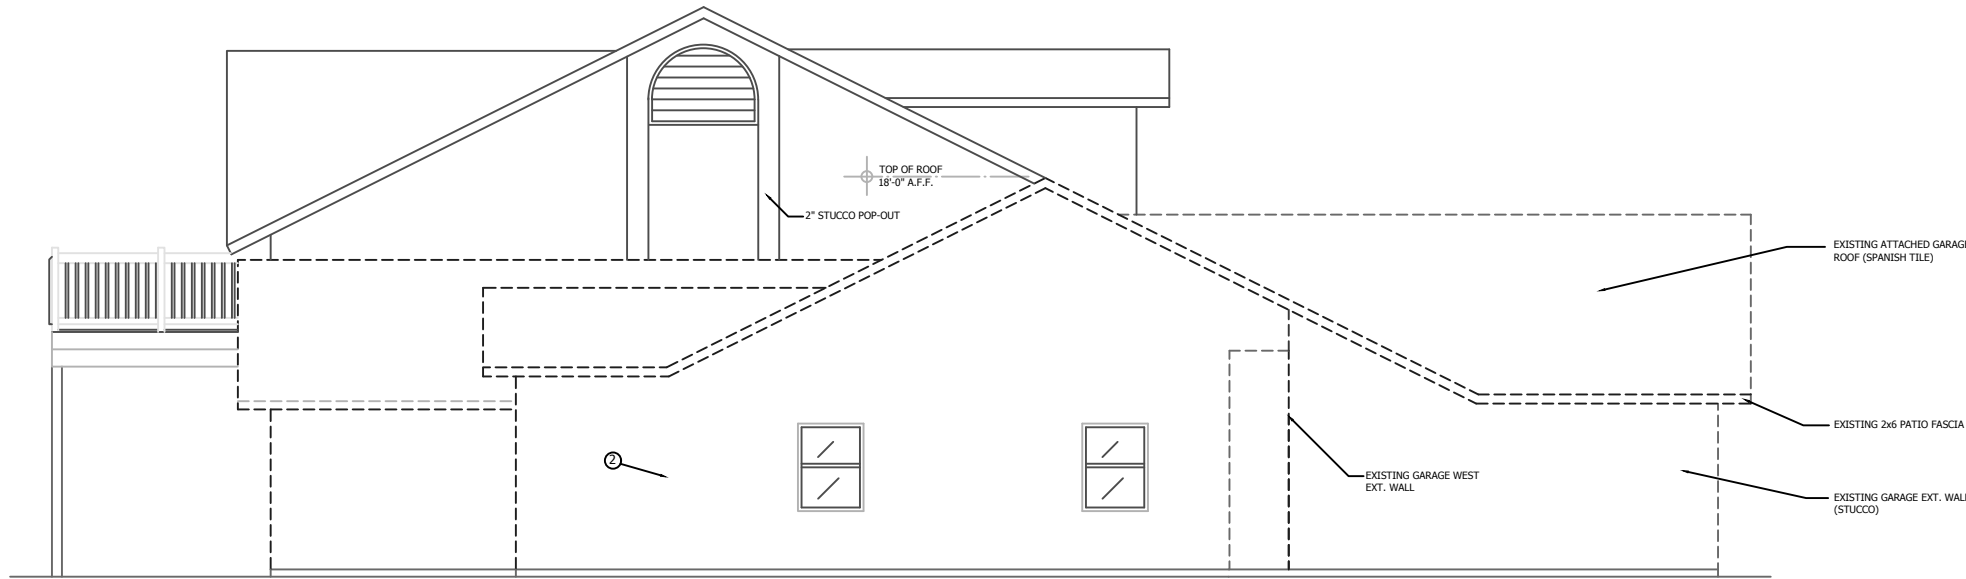

1 SOUTH ELEVATION
A-2.1
SCALE 1/4" = 1'-0"

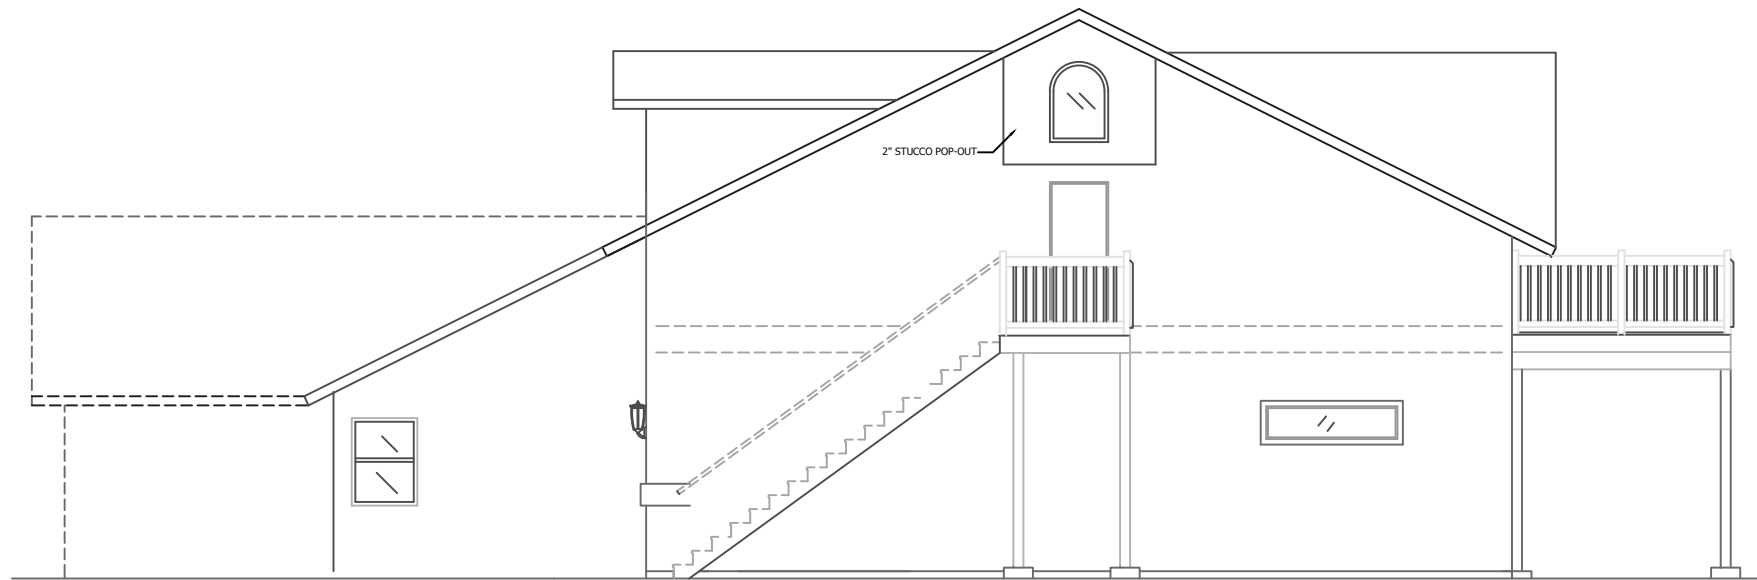

2 NORTH ELEVATION
A-2.1
SCALE 1/4" = 1'-0"

CONTACT: GREG MEDICO
2612 N. ROBIN CIR.
MESA, AZ 85213
480-807-6868

PROJECT:
MEDICO RESIDENCE
WORKSHOP ADDITION
2612 N. ROBIN CIR.
MESA, AZ 85213

EXTERIOR ELEVATIONS

SHEET

A-2.1

4/8/18



HiCaliber Design
3501 E. CLAXTON AVE.
GILBERT, AZ 8529
602-525-5257