


BUILDING #2 - EAST ELEVATION

SCALE: 3/32" = 1'-0"

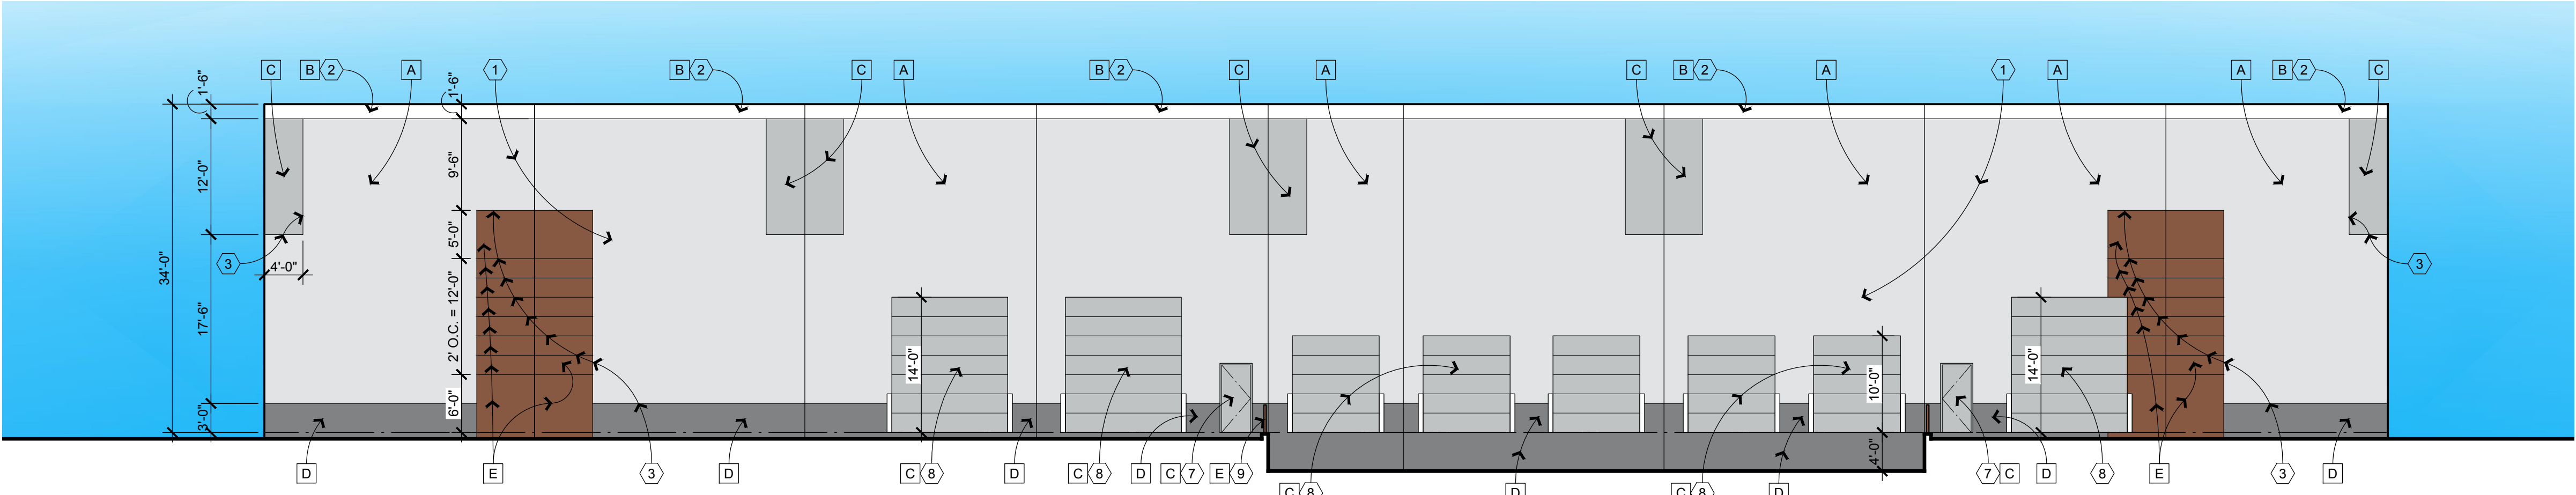

BUILDING #2 - WEST ELEVATION

SCALE: 3/32" = 1'-0"


EXTERIOR PAINT COLORS

- A Cold Wind, DE6351
- B White, Dew380
- C Foil, DE6360
- D Storm Cloud, DE6362
- E Hope Chest, DE160
- F Black Tie, DE6357

EXTERIOR GLASS
Solar Ban 60 with Grey


BUILDING NO. 2 EXTERIOR ELEVATION KEYNOTES

- Concrete tilt up wall panel
- 1'-6" high by 1/2" deep reveal
- 2" x 1/2" deep reveal
- Fixed insulated glass offset in anodized aluminum frames. Vertical joints to be butt joint
- Fixed insulated glass (center glazed) in anodized aluminum frames
- 15" x 4" tube steel canopy
- Hollow metal door and frame
- Steel sectional overhead door
- 1 1/2" diameter steel pipe railings to +3'-6" above finish pavement
- Wall pack light fixture per electrical drawings
- Metal downspout
- Line of roof beyond parapet
- 8" center score cmu
- Formliner - scored pattern, 1'-0" o.c. each way
- Future knockout

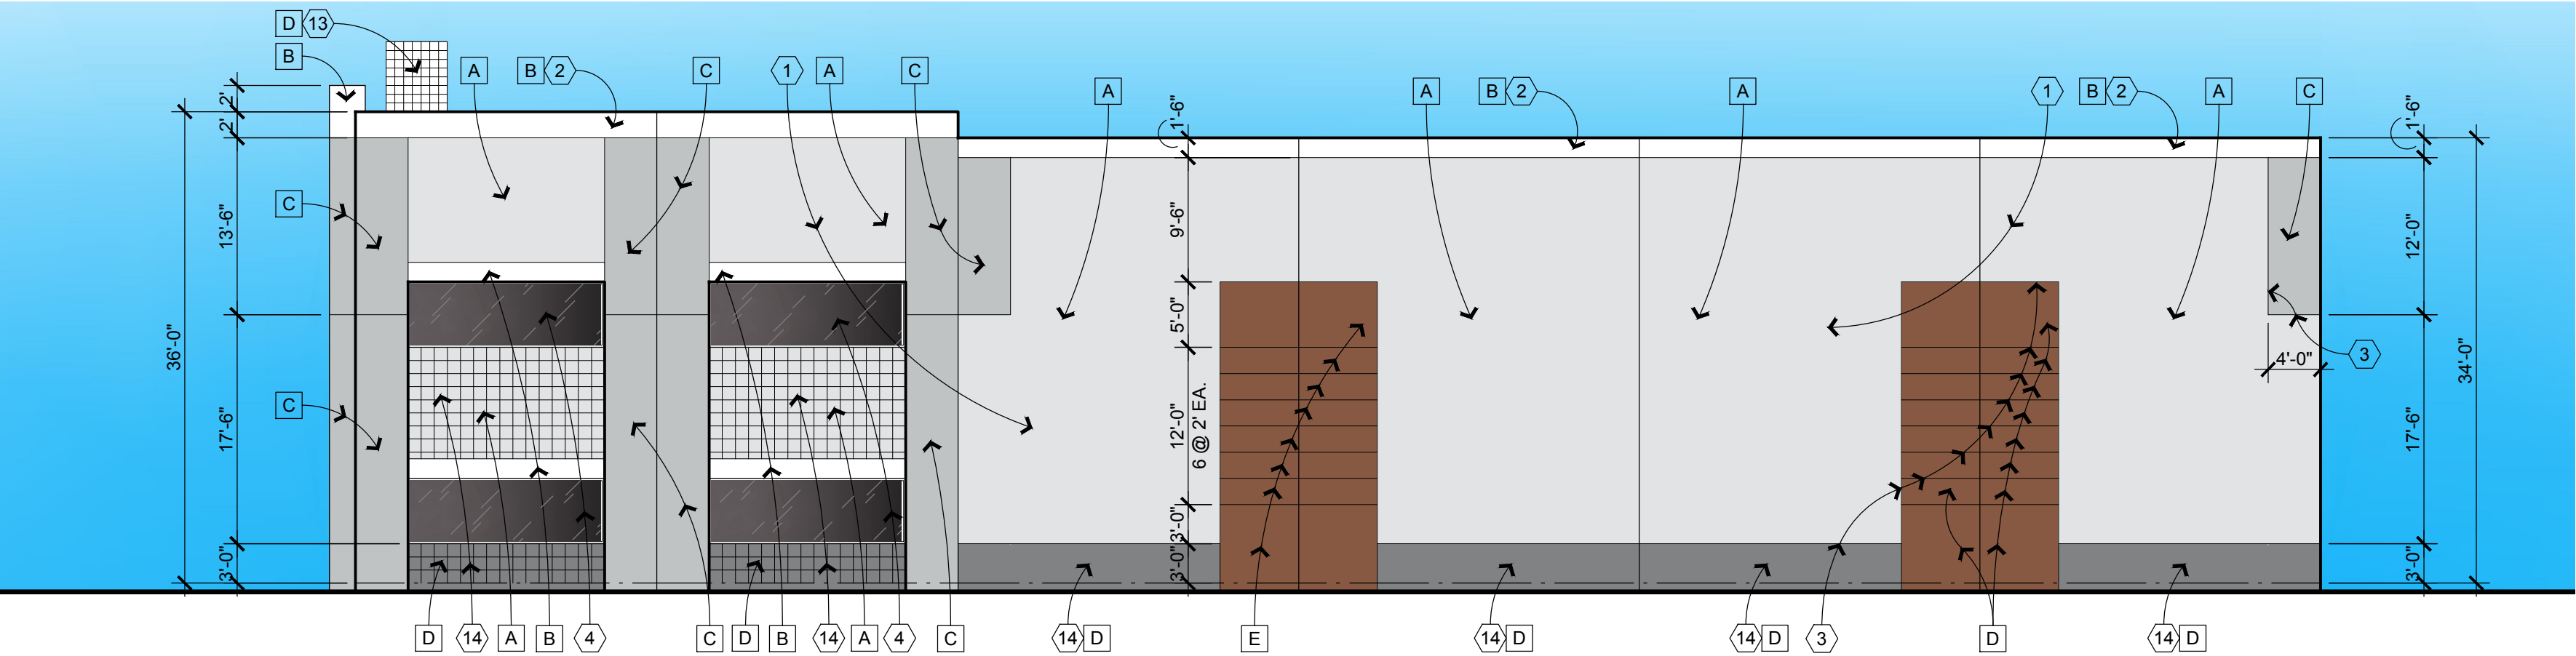


BUILDING #2 - NORTH ELEVATION

SCALE: 3/32" = 1'-0"

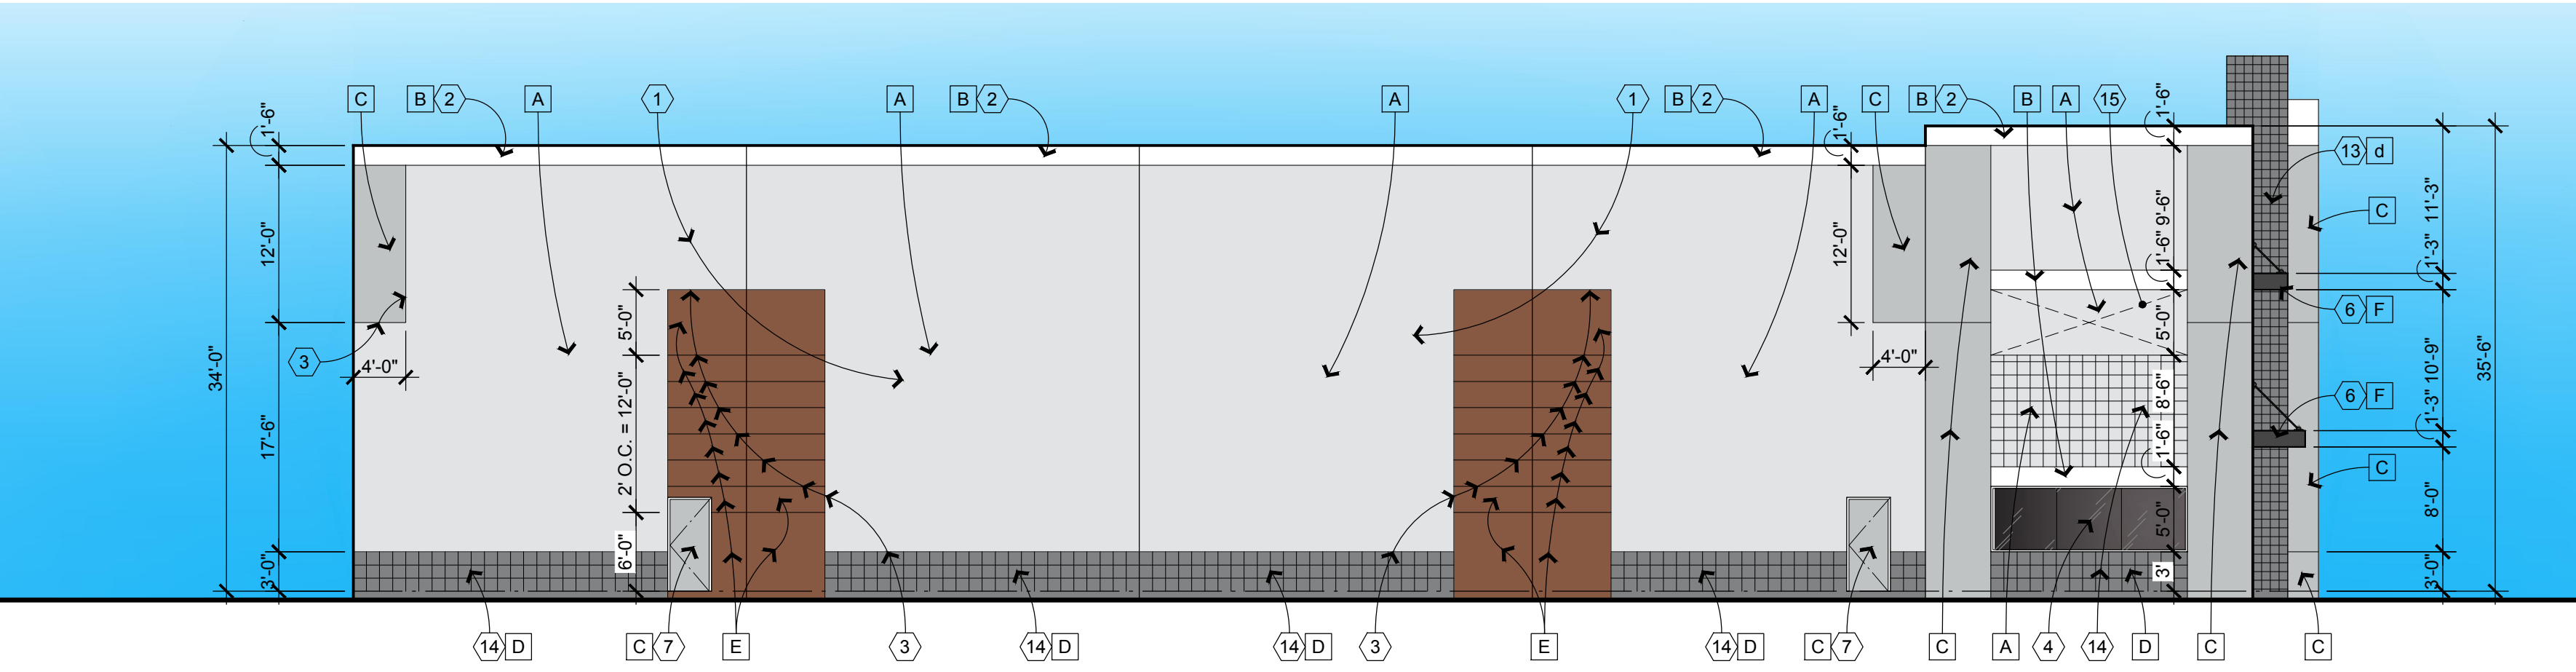

BUILDING #2 - SOUTH ELEVATION

SCALE: 3/32" = 1'-0"

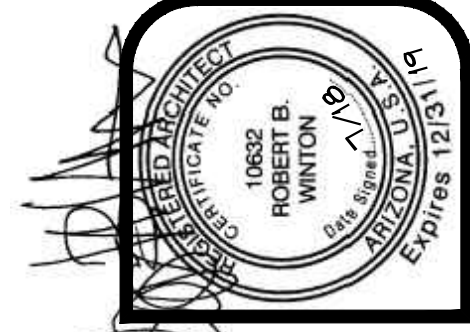

winton architects, inc.
1110 E. Missouri Ave., Suite 800, Phoenix, Arizona 85014
(602) 230-9778
FAX (602) 265-9739

for IDENTICO PRINT SERVICES
MESA, ARIZONA
SUN STATE BUILDERS

job no. 18138
drawn MGO
approved RBW
date 7/02/18

revisions

A-4