





3 PLEX ELEVATION 'A' & 'B'
FIRST FLOOR PLAN
SCALE: 1/4" = 1'-0"



3 PLEX ELEVATION 'A' & 'B'
SECOND FLOOR PLAN
SCALE: 1/4" = 1'-0"

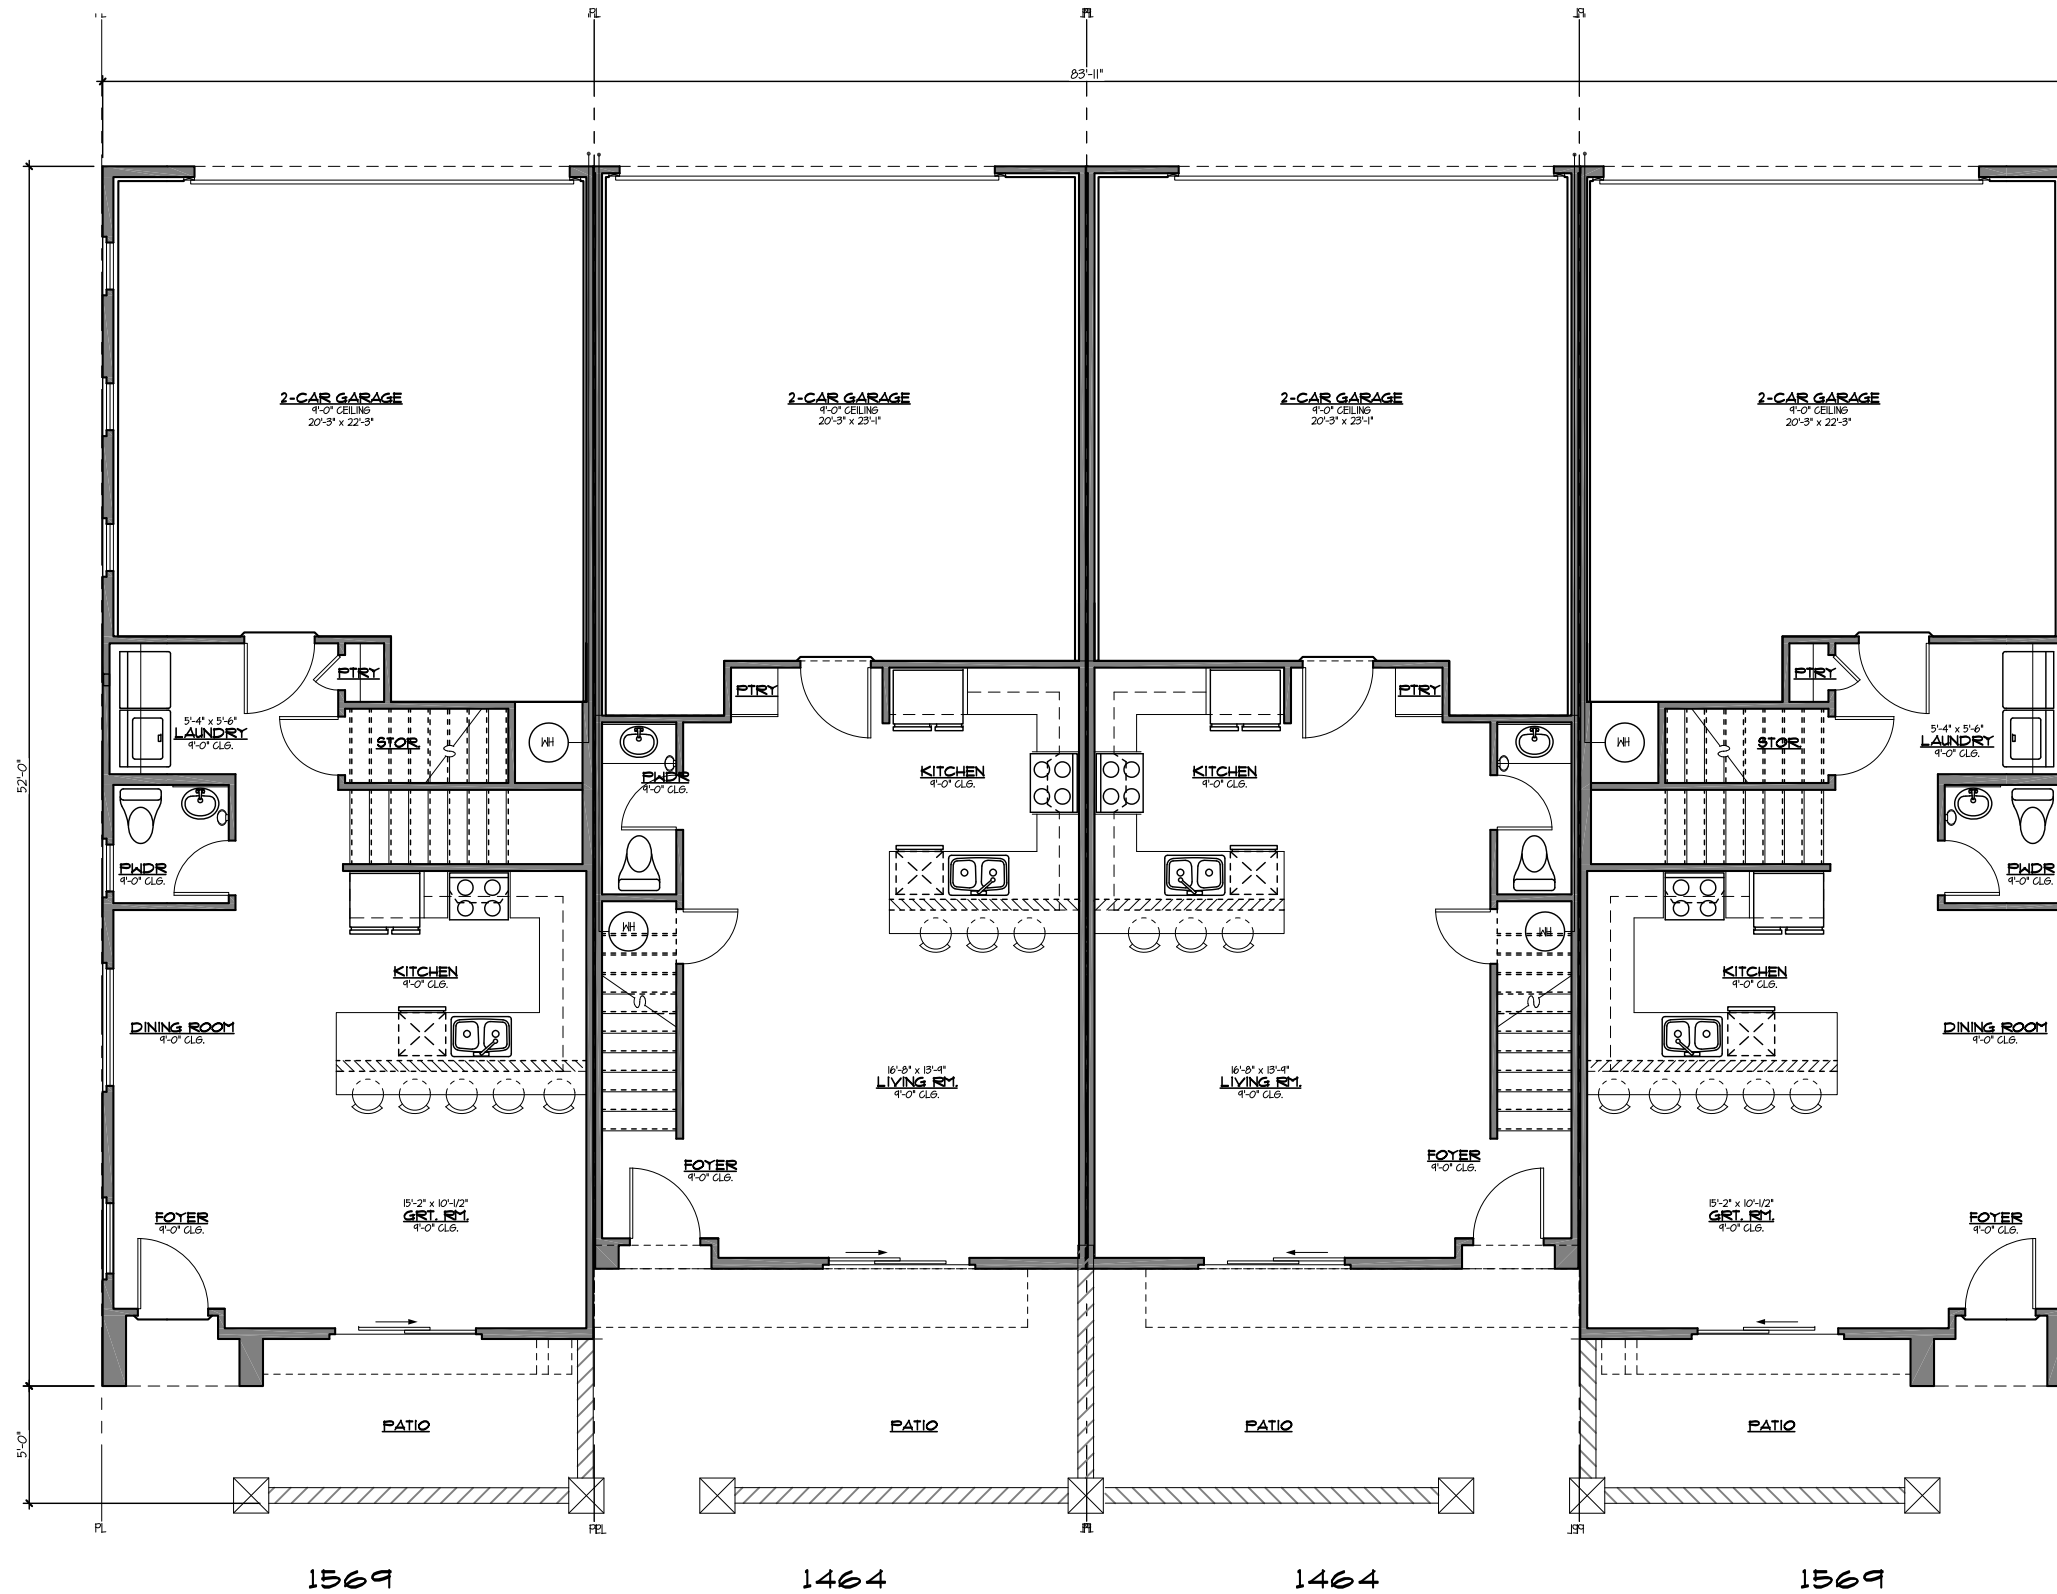

4 PLEX ELEVATION 'A' & 'B'
FIRST FLOOR PLAN
SCALE: 1/4" = 1'-0"

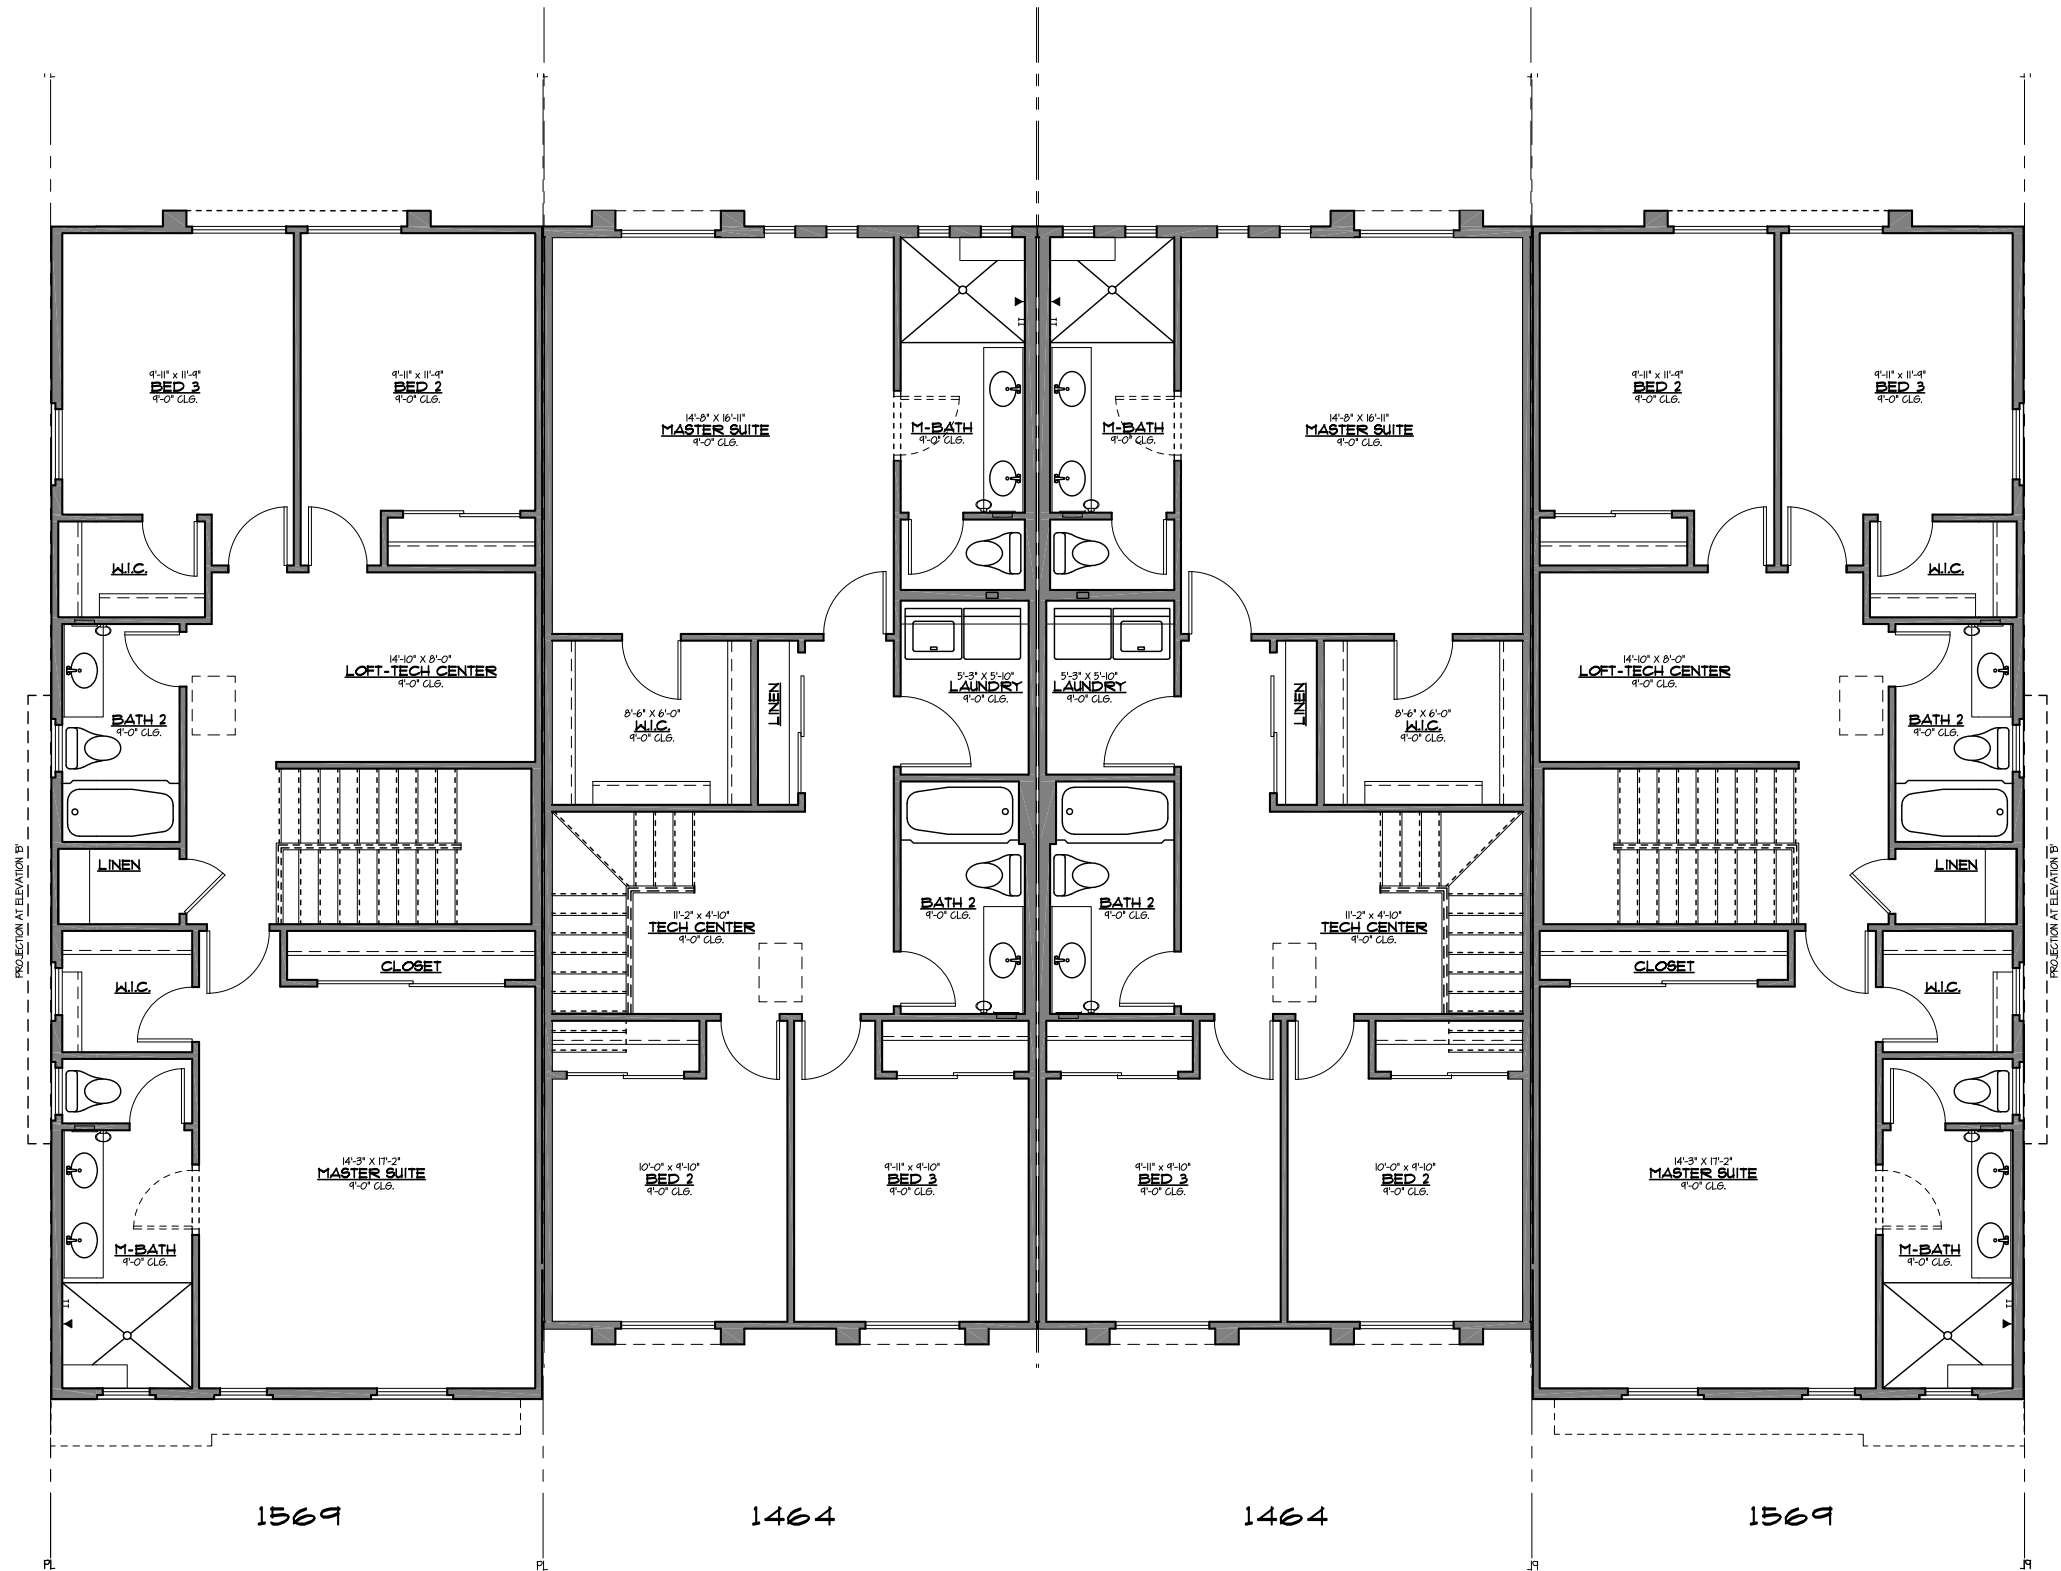

4 PLEX ELEVATION 'A' & 'B'
SECOND FLOOR PLAN
SCALE: 1/4" = 1'-0"



5 PLEX ELEVATION 'A' & 'B'
FIRST FLOOR PLAN
SCALE: 1/4" = 1'-0"


LA VIDA HOMES
4860 E. BASELINE RD., SUITE 107
MESA, AZ 85206
PH: 480.840.4064

LEHI COVE
1464 and 1569
MESA, ARIZONA


Designitects
31 South Robson, Suite 102, Mesa, Arizona 85210 PH: 480.644.9314




5 PLEX ELEVATION 'A' & 'B'
SECOND FLOOR PLAN
SCALE: 1/4" = 1'-0"

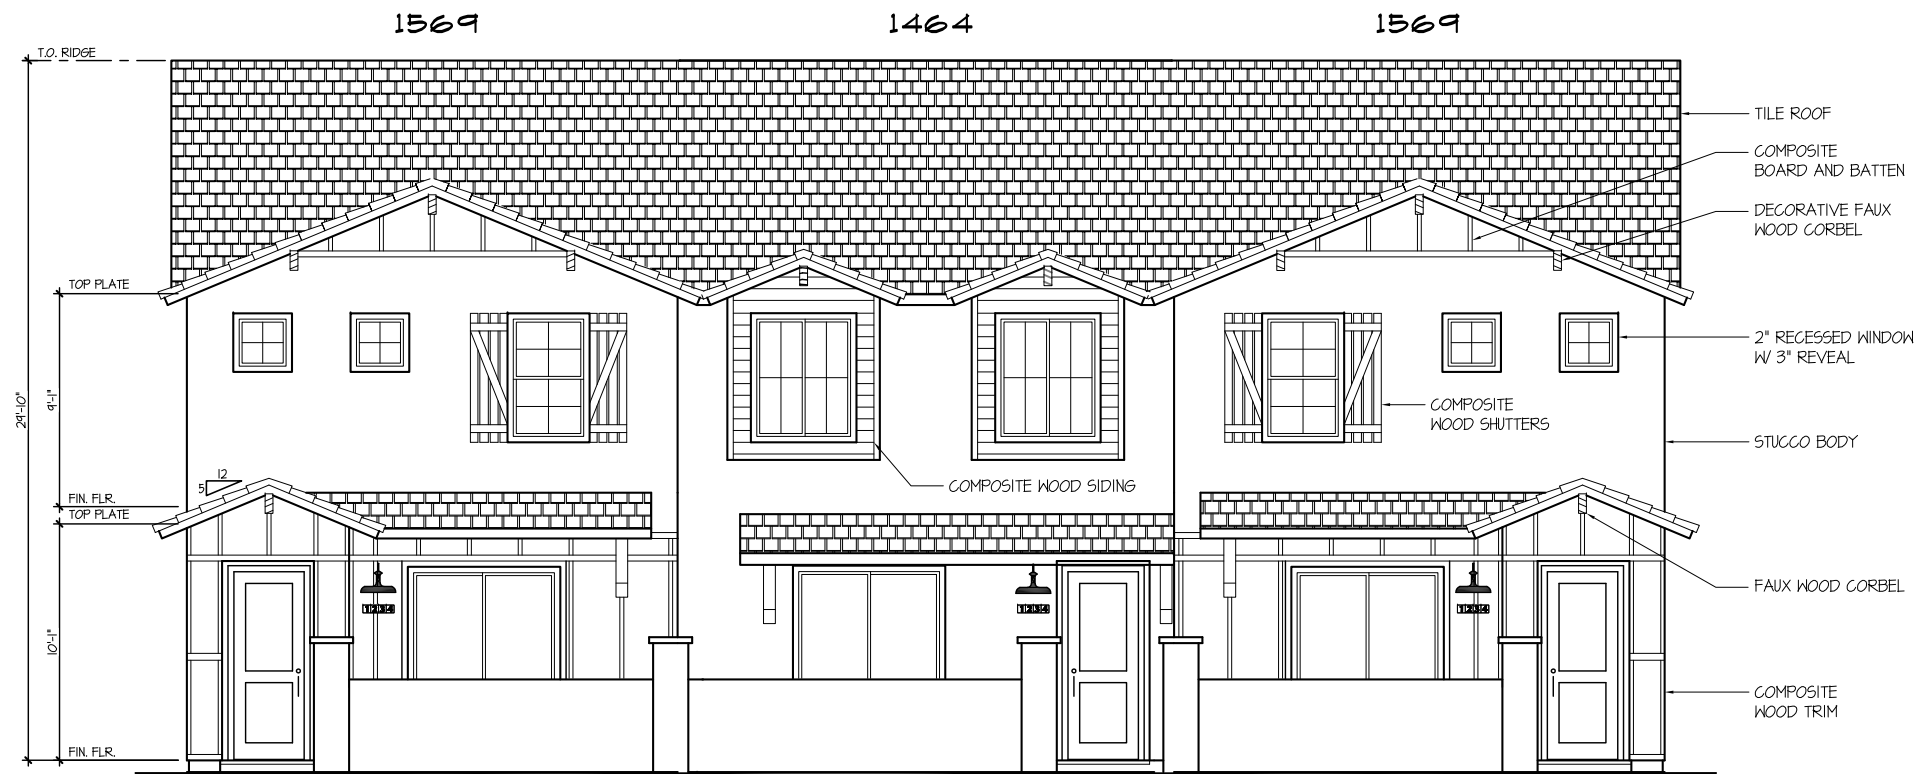


3-Plex
FRONT ELEVATION 'A'
SCALE: 1/4" = 1'-0" WESTERN FARMHOUSE

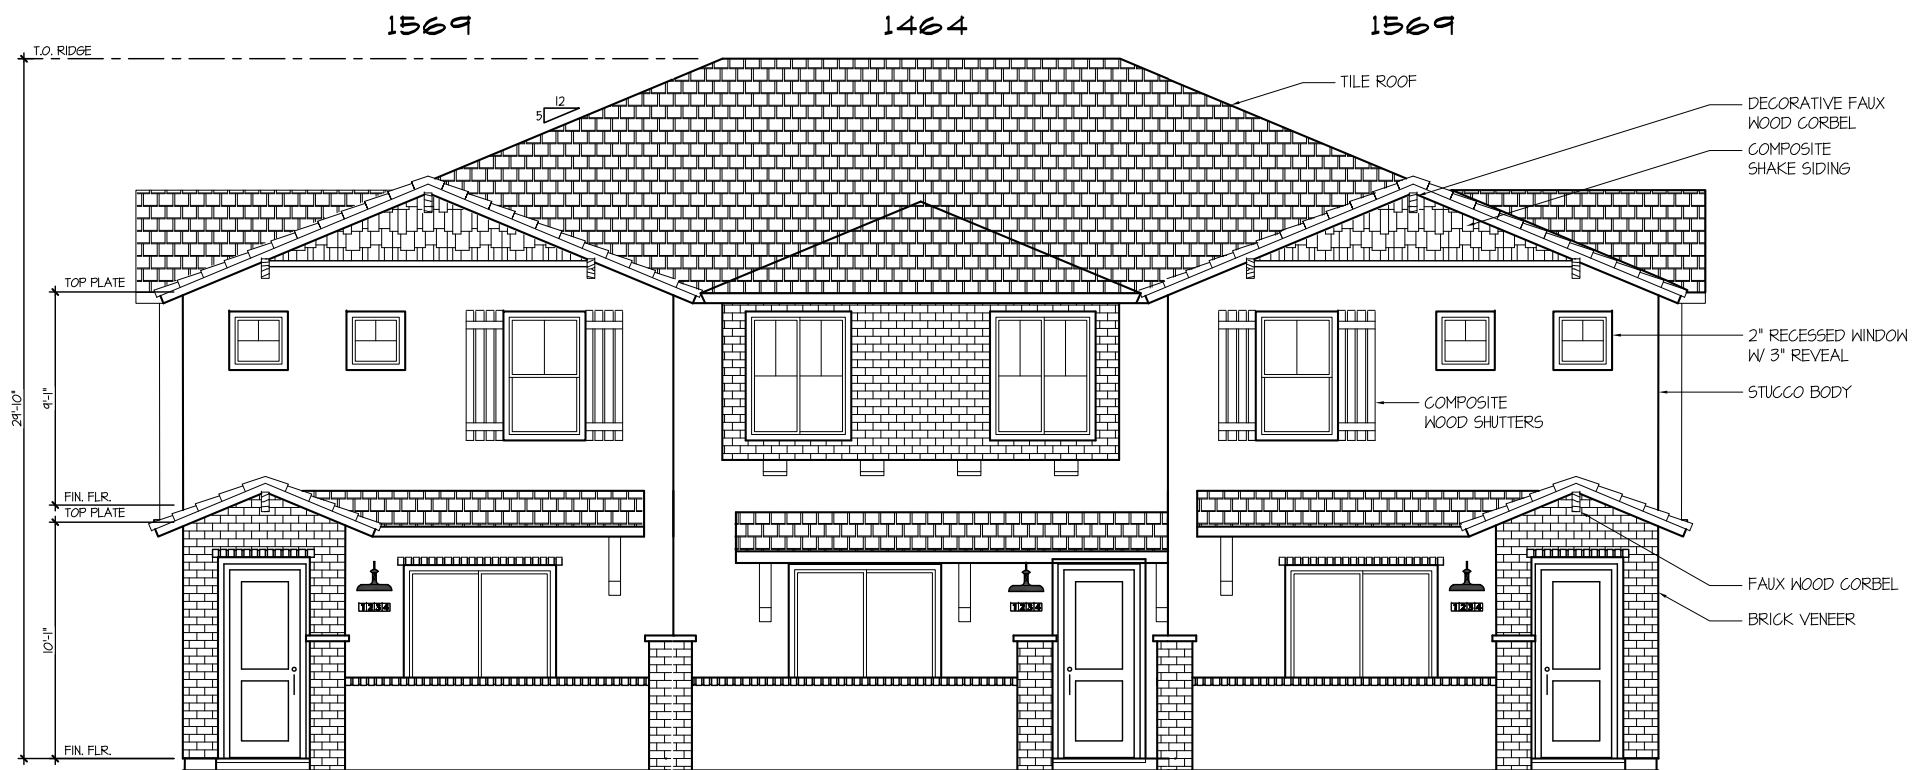


3-Plex
FRONT ELEVATION 'B'
SCALE: 1/4" = 1'-0" CRAFTSMAN

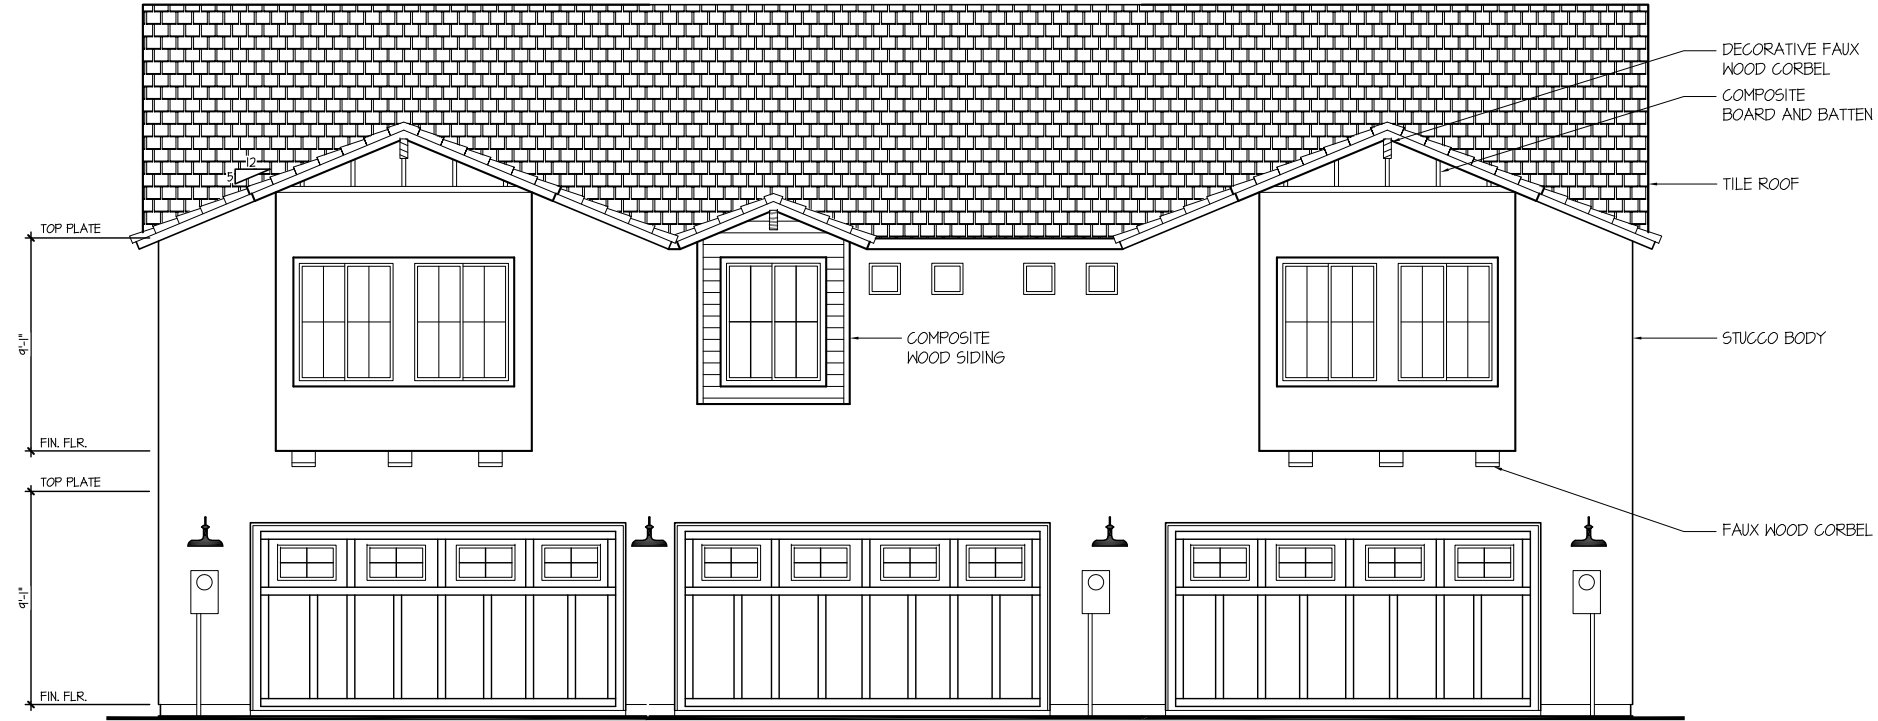


3-Plex
REAR ELEVATION 'A'
SCALE: 1/4" = 1'-0" WESTERN FARMHOUSE

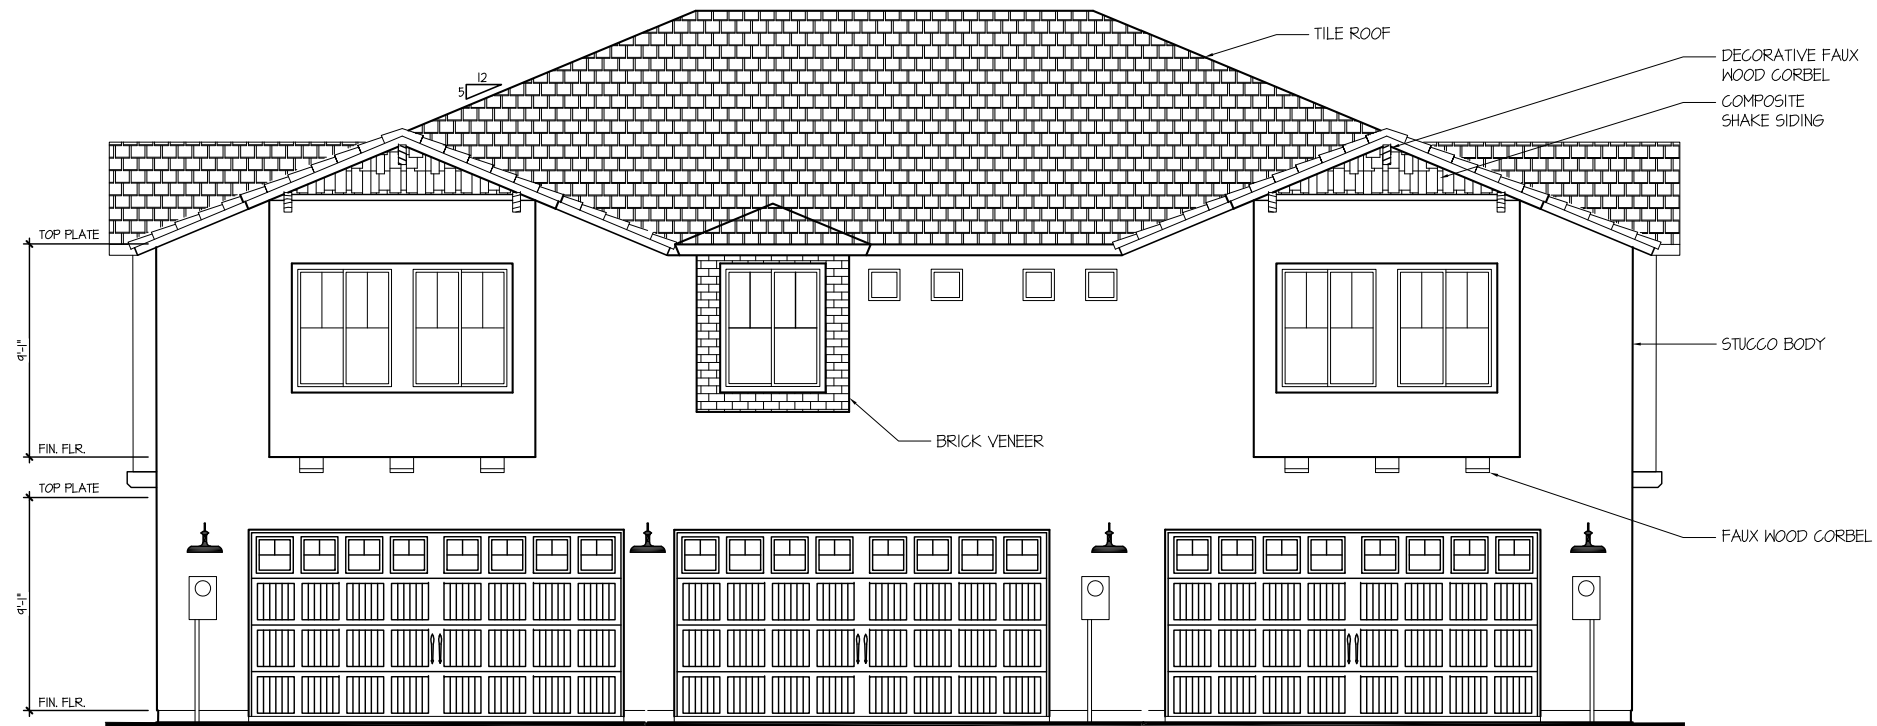


3-Plex
REAR ELEVATION 'B'
SCALE: 1/4" = 1'-0" CRAFTSMAN

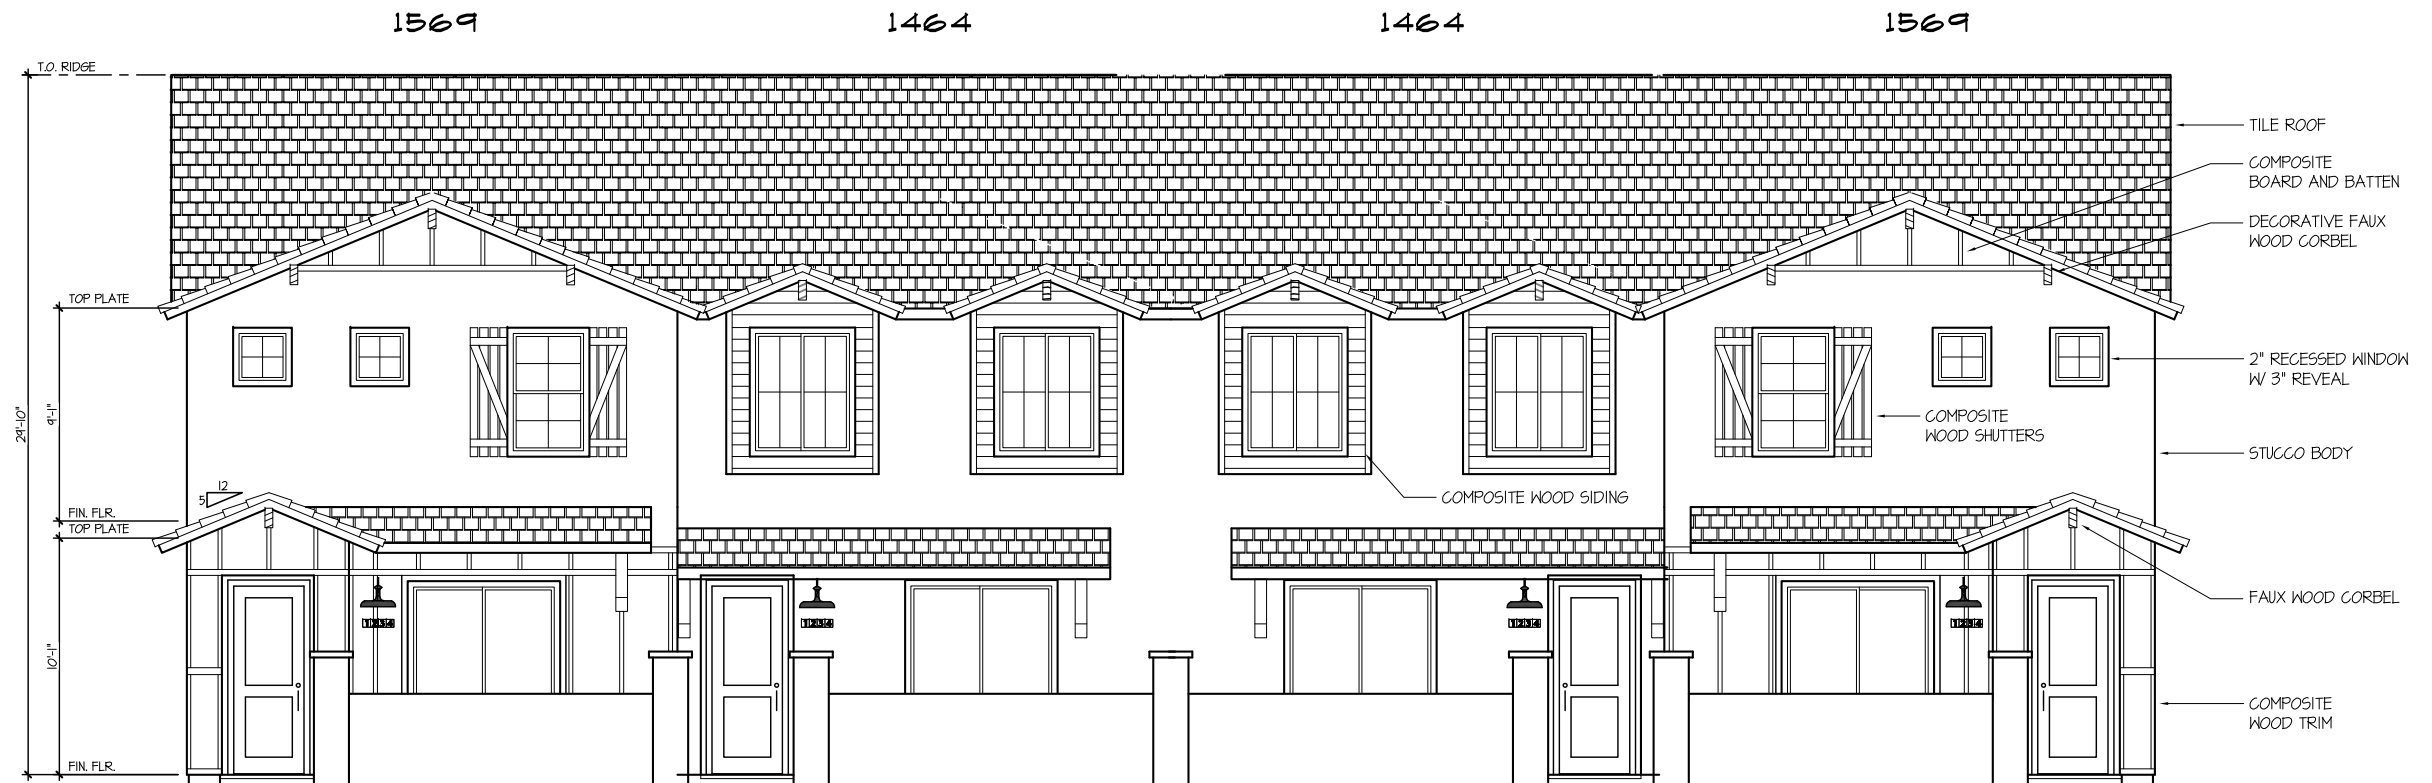


4-Plex
FRONT ELEVATION 'A'
SCALE: 1/4" = 1'-0" WESTERN FARMHOUSE

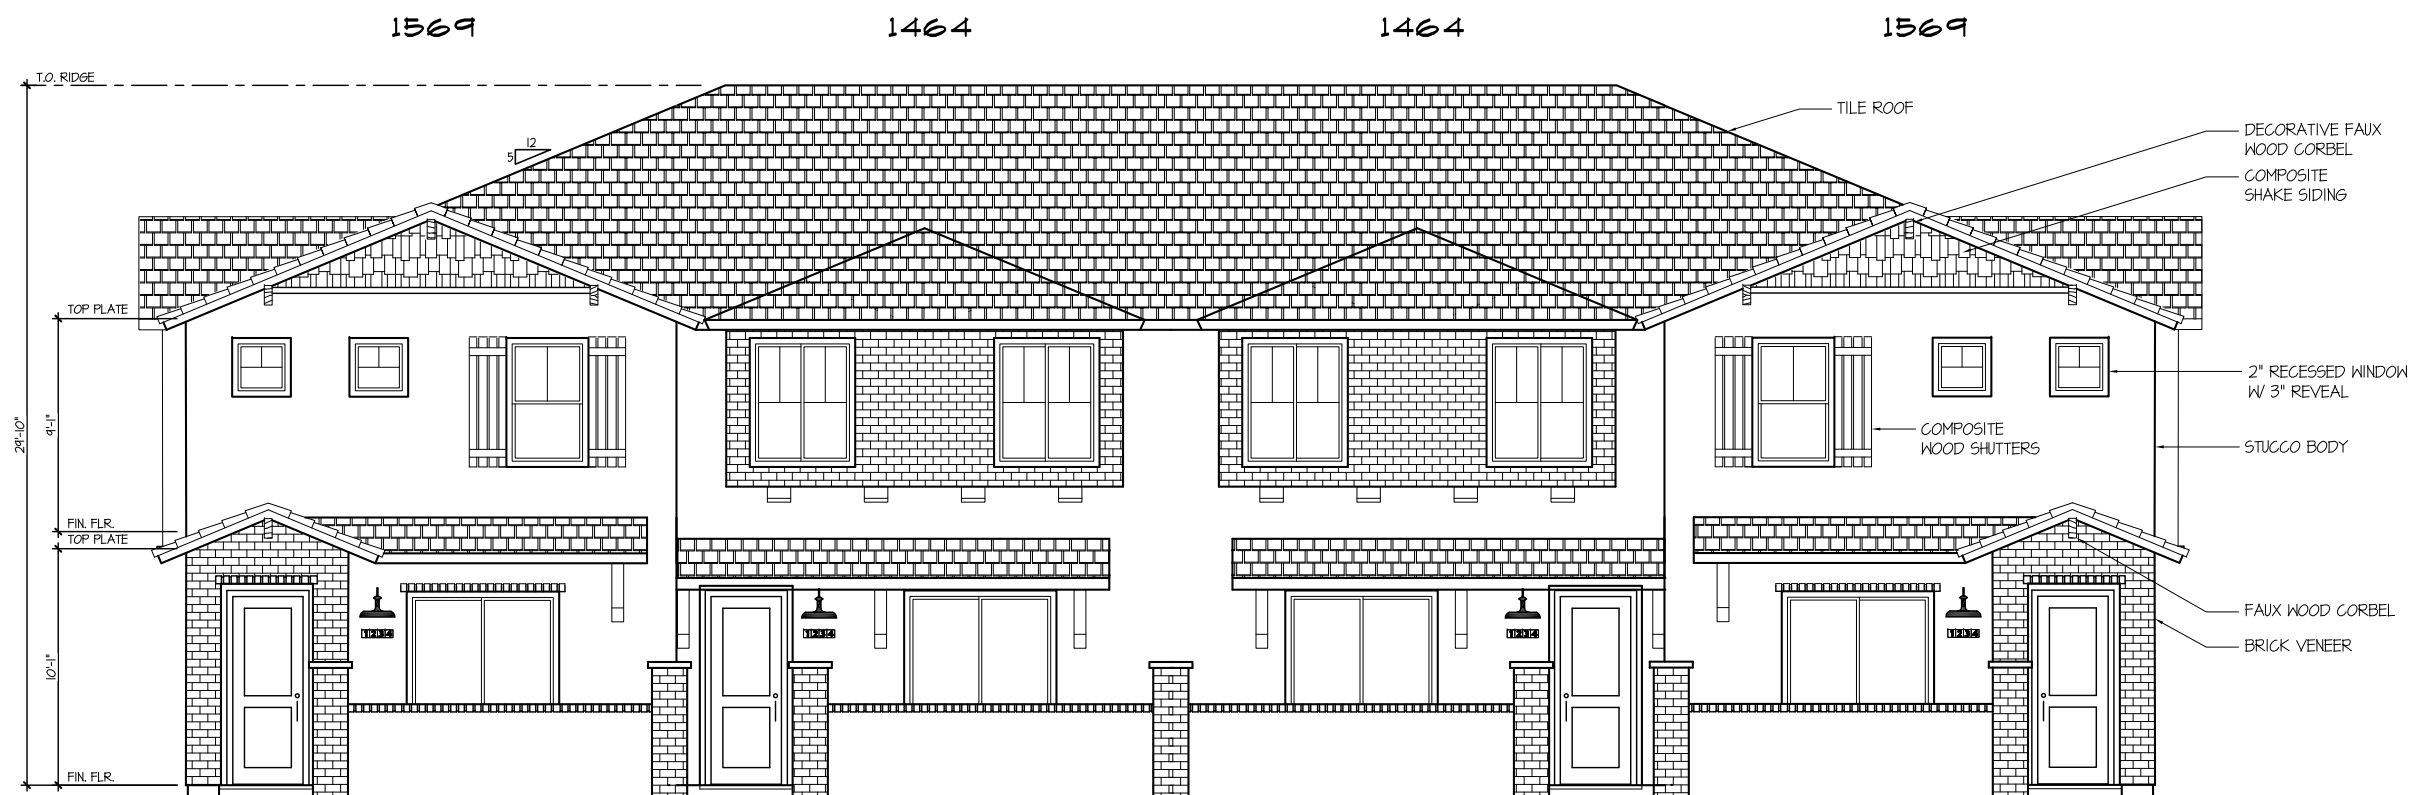

4-Plex
FRONT ELEVATION 'B'
SCALE: 1/4" = 1'-0" CRAFTSMAN

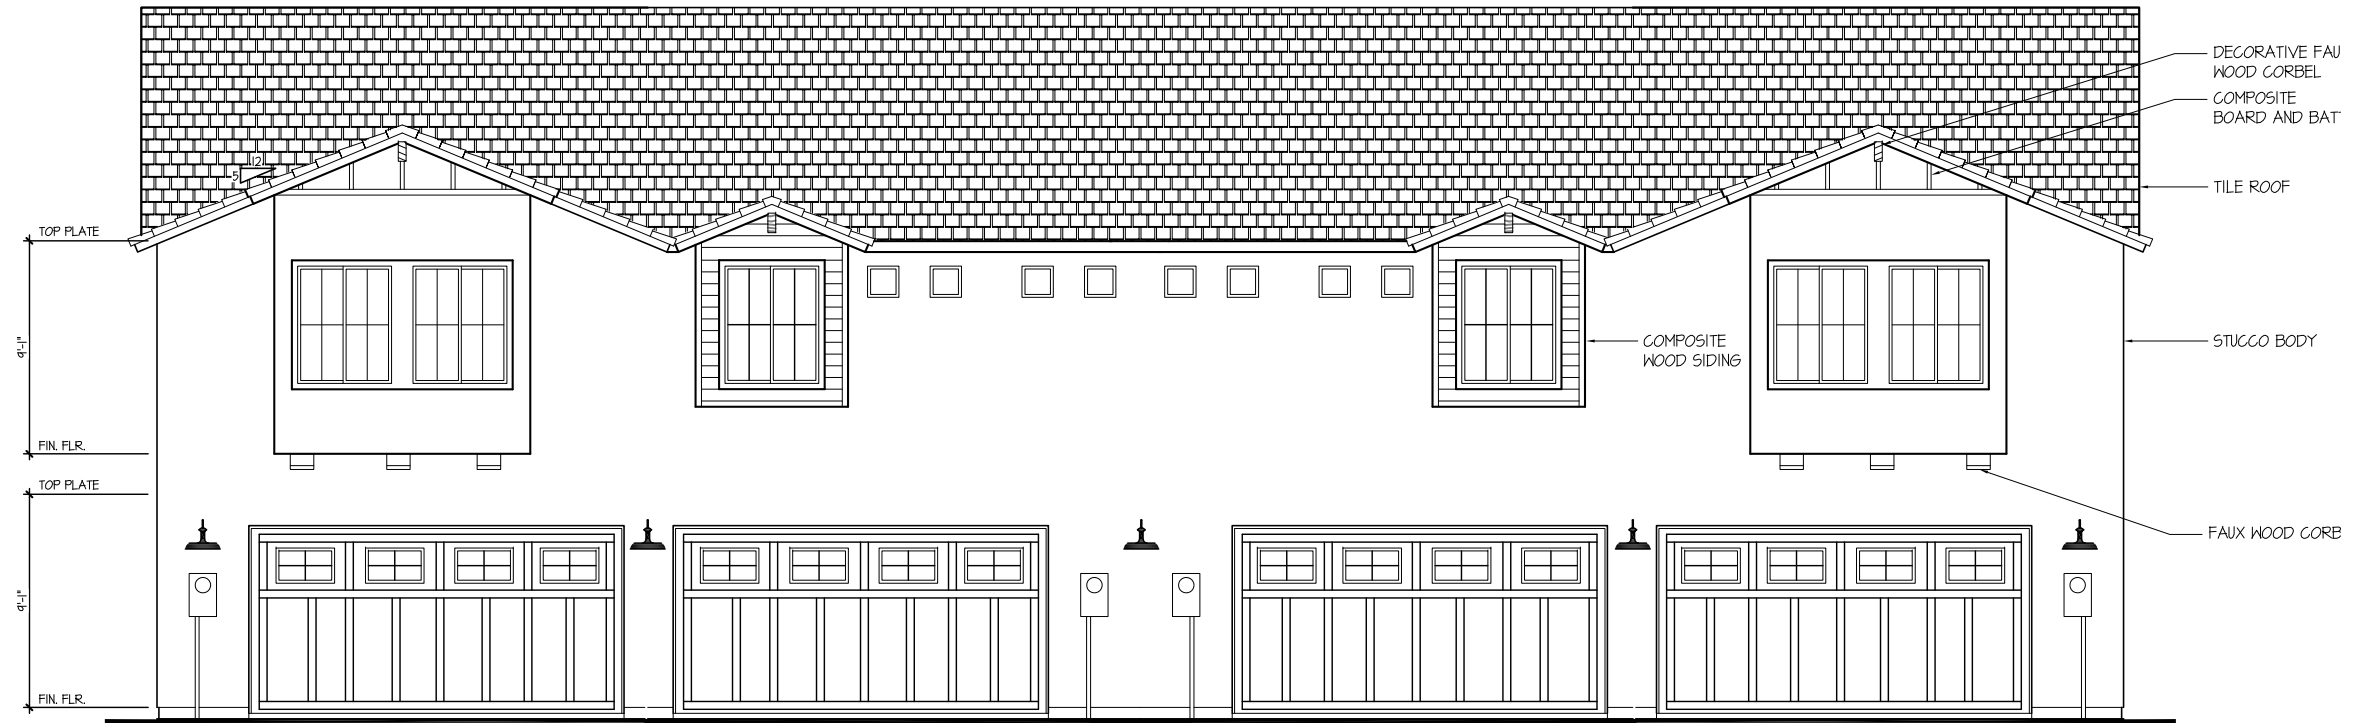

4-Plex
REAR ELEVATION 'A'
SCALE: 1/4" = 1'-0" WESTERN FARMHOUSE

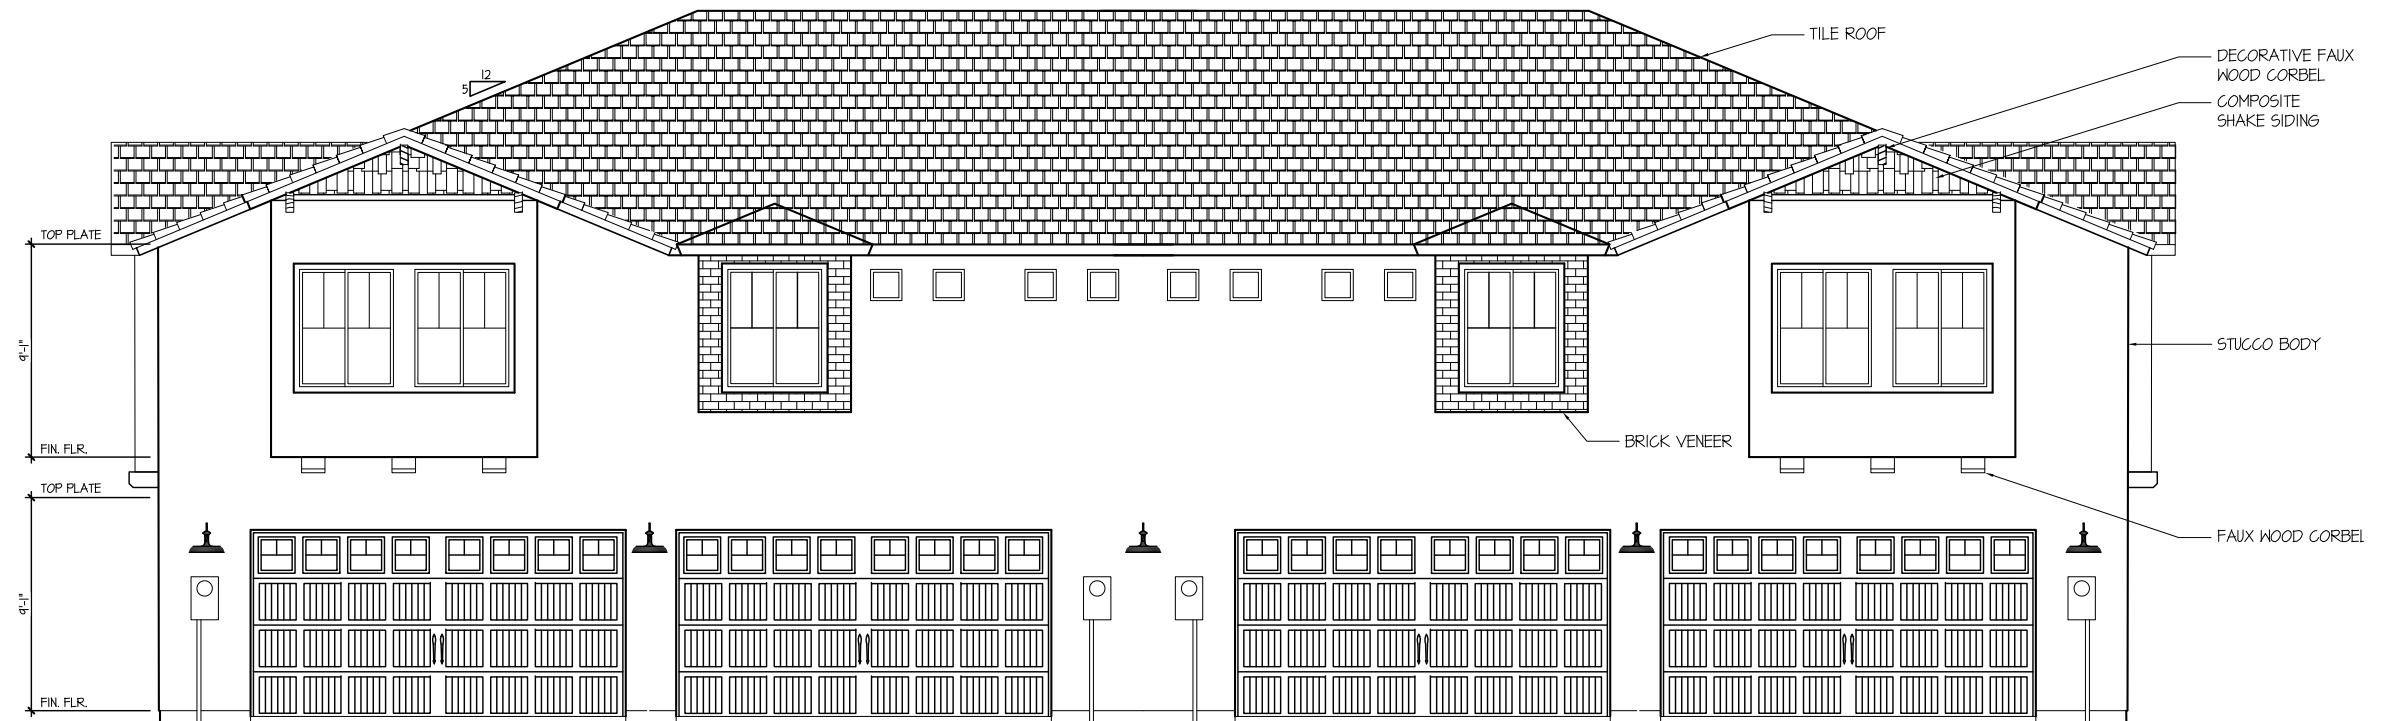

4-Plex
REAR ELEVATION 'B'
SCALE: 1/4" = 1'-0" CRAFTSMAN

1569

1464

1569

1464

1569



5-Plex
FRONT ELEVATION 'A'
SCALE: 1/4" = 1'-0" WESTERN FARMHOUSE

1569

1464

1569

1464

1569




5-Plex
FRONT ELEVATION 'B'
SCALE: 1/4" = 1'-0" CRAFTSMAN



5-Plex
REAR ELEVATION 'A'
SCALE: 1/4" = 1'-0" WESTERN FARMHOUSE




5-Plex
REAR ELEVATION 'B'
SCALE: 1/4" = 1'-0" CRAFTSMAN

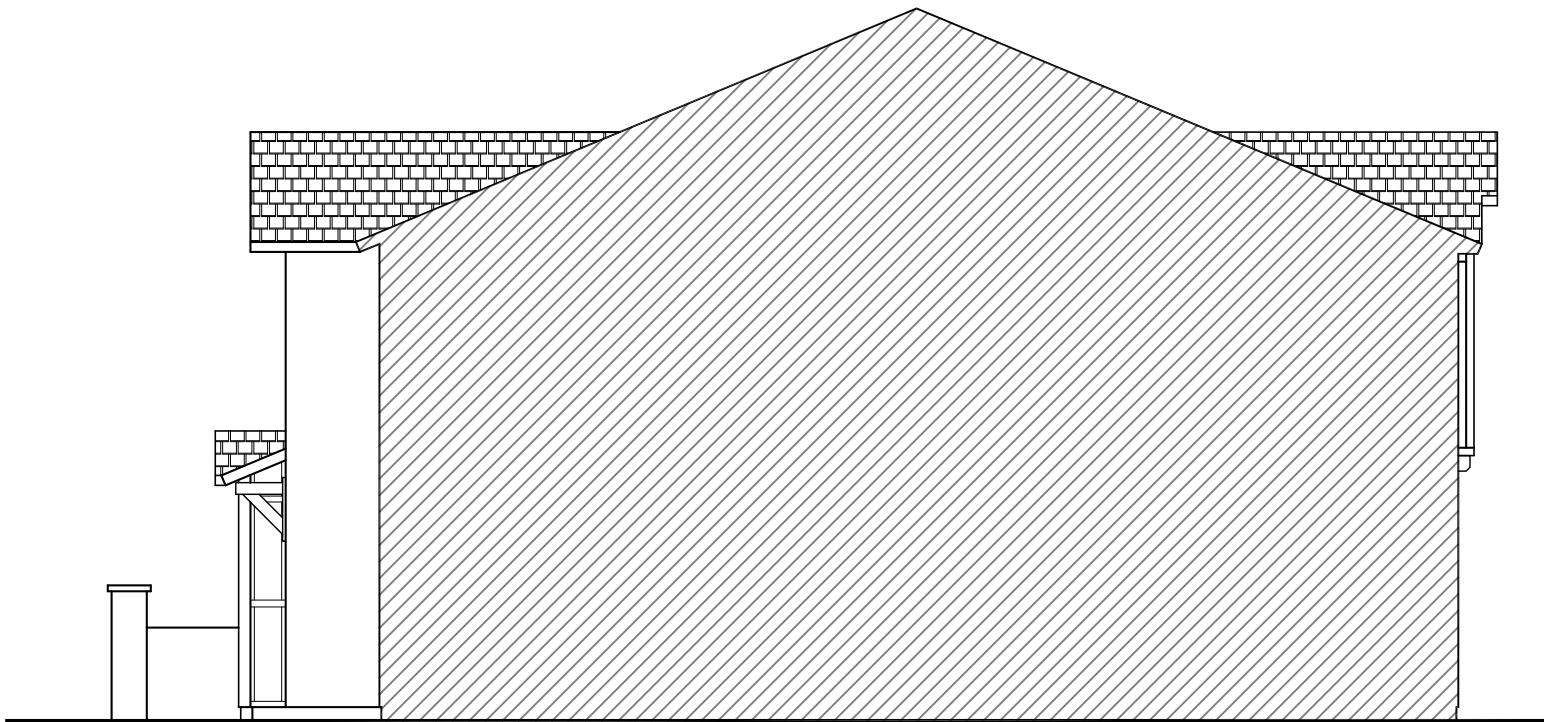

PASSIVE ELEVATION 'A'

SCALE: 1/4" = 1'-0"


WESTERN FARMHOUSE

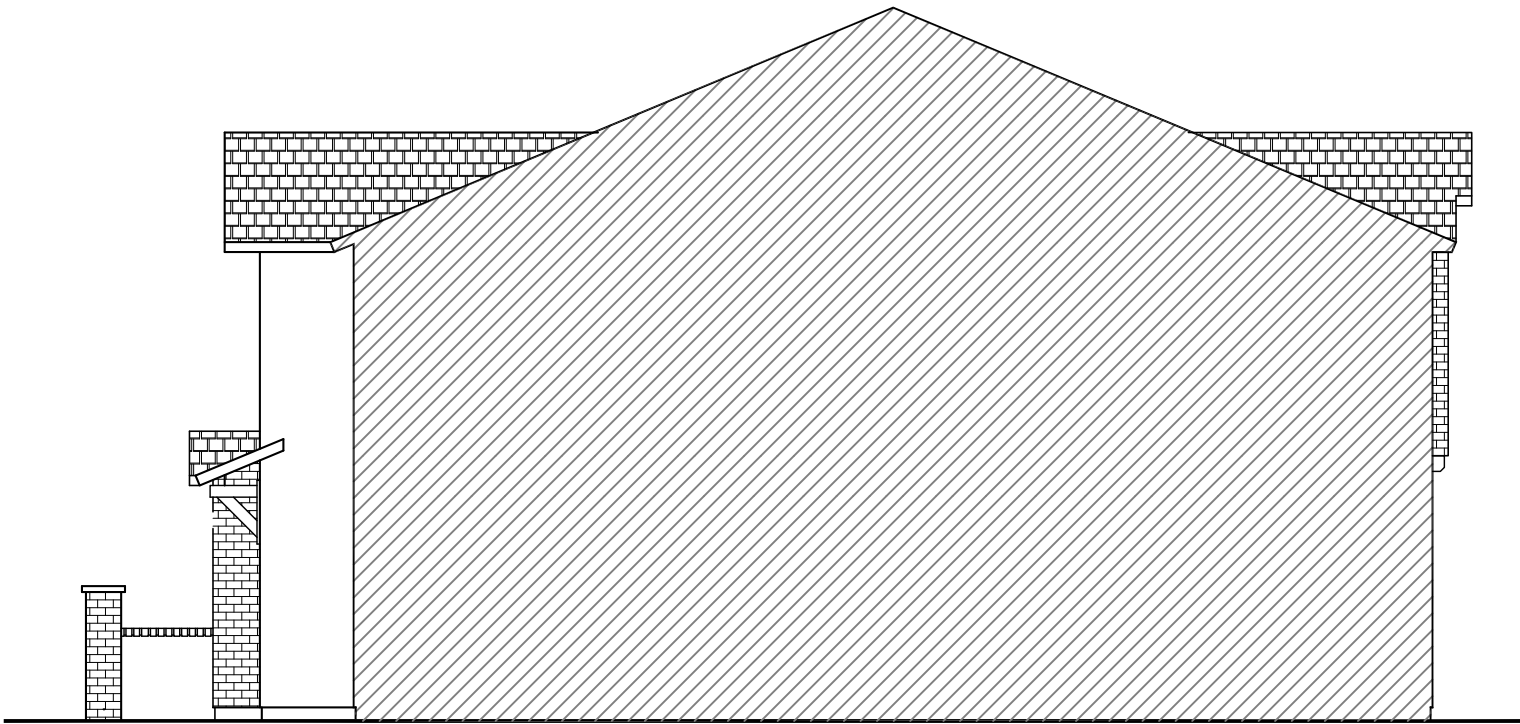


PASSIVE ELEVATION 'B'

SCALE: 1/4" = 1'-0"

CRAFTSMAN

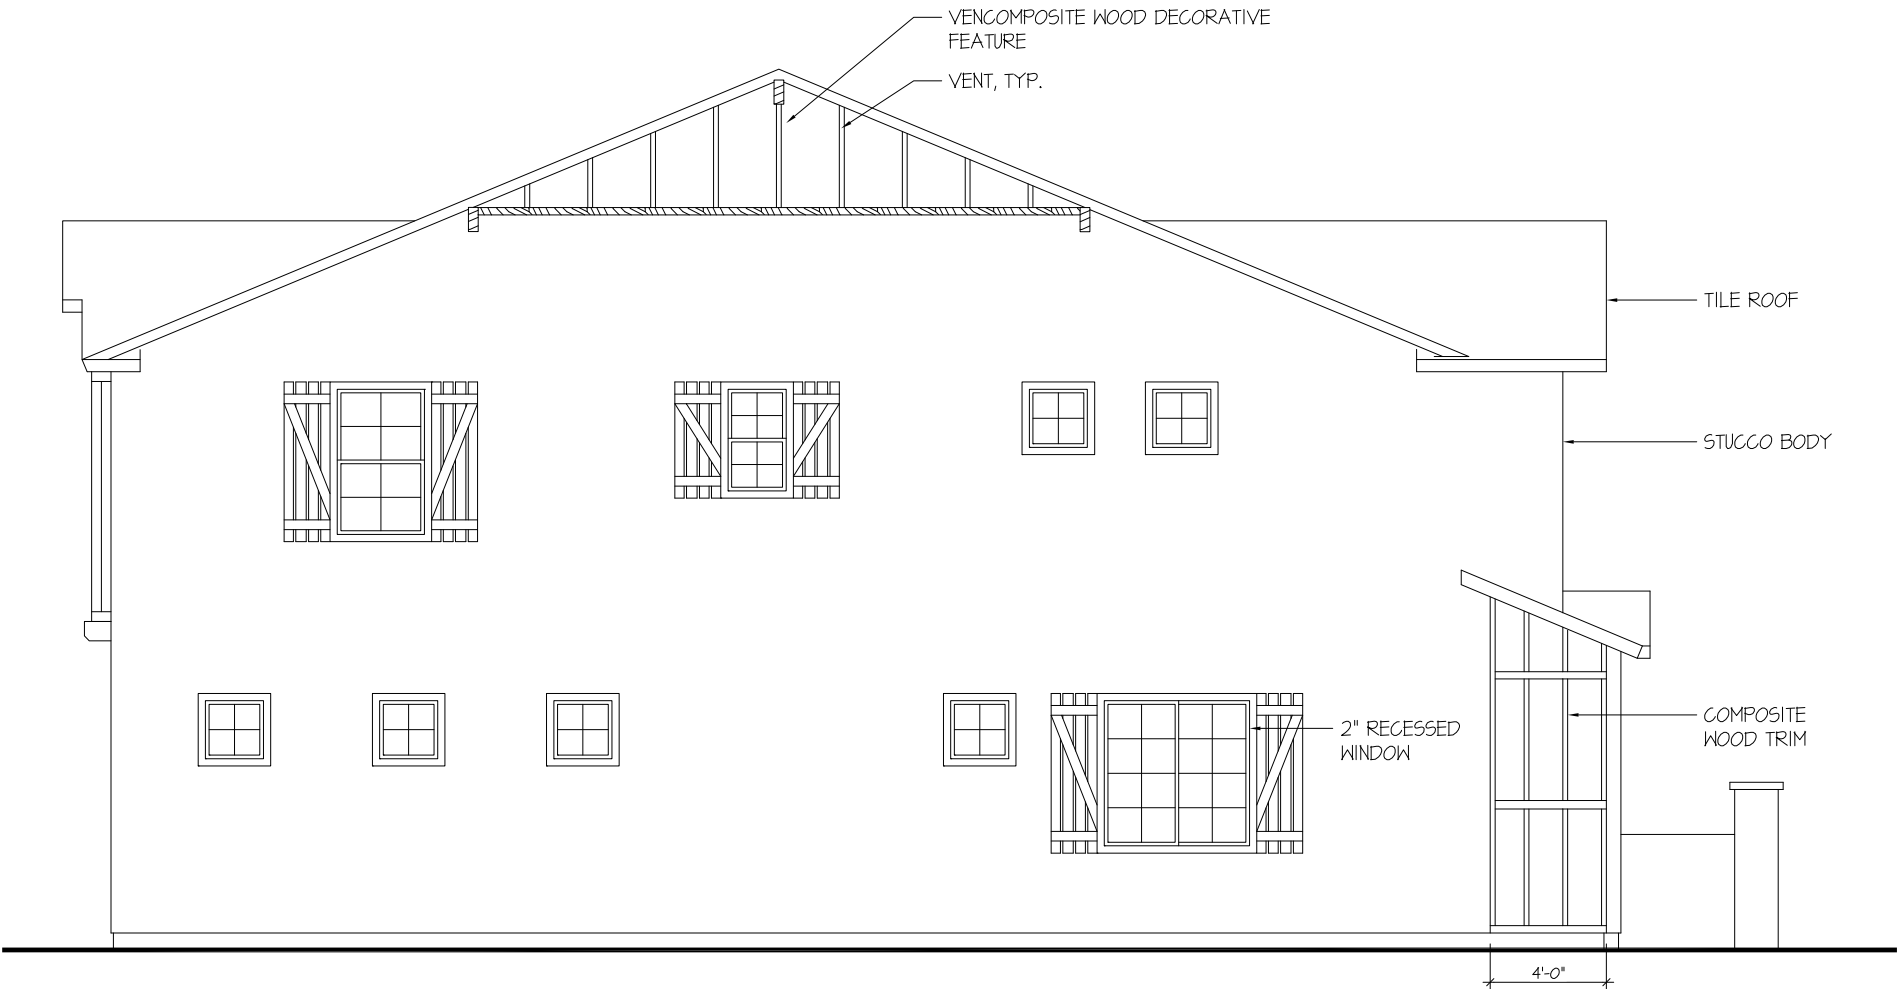

ACTIVE ELEVATION 'A'
SCALE: 1/4" = 1'-0" WESTERN FARMHOUSE

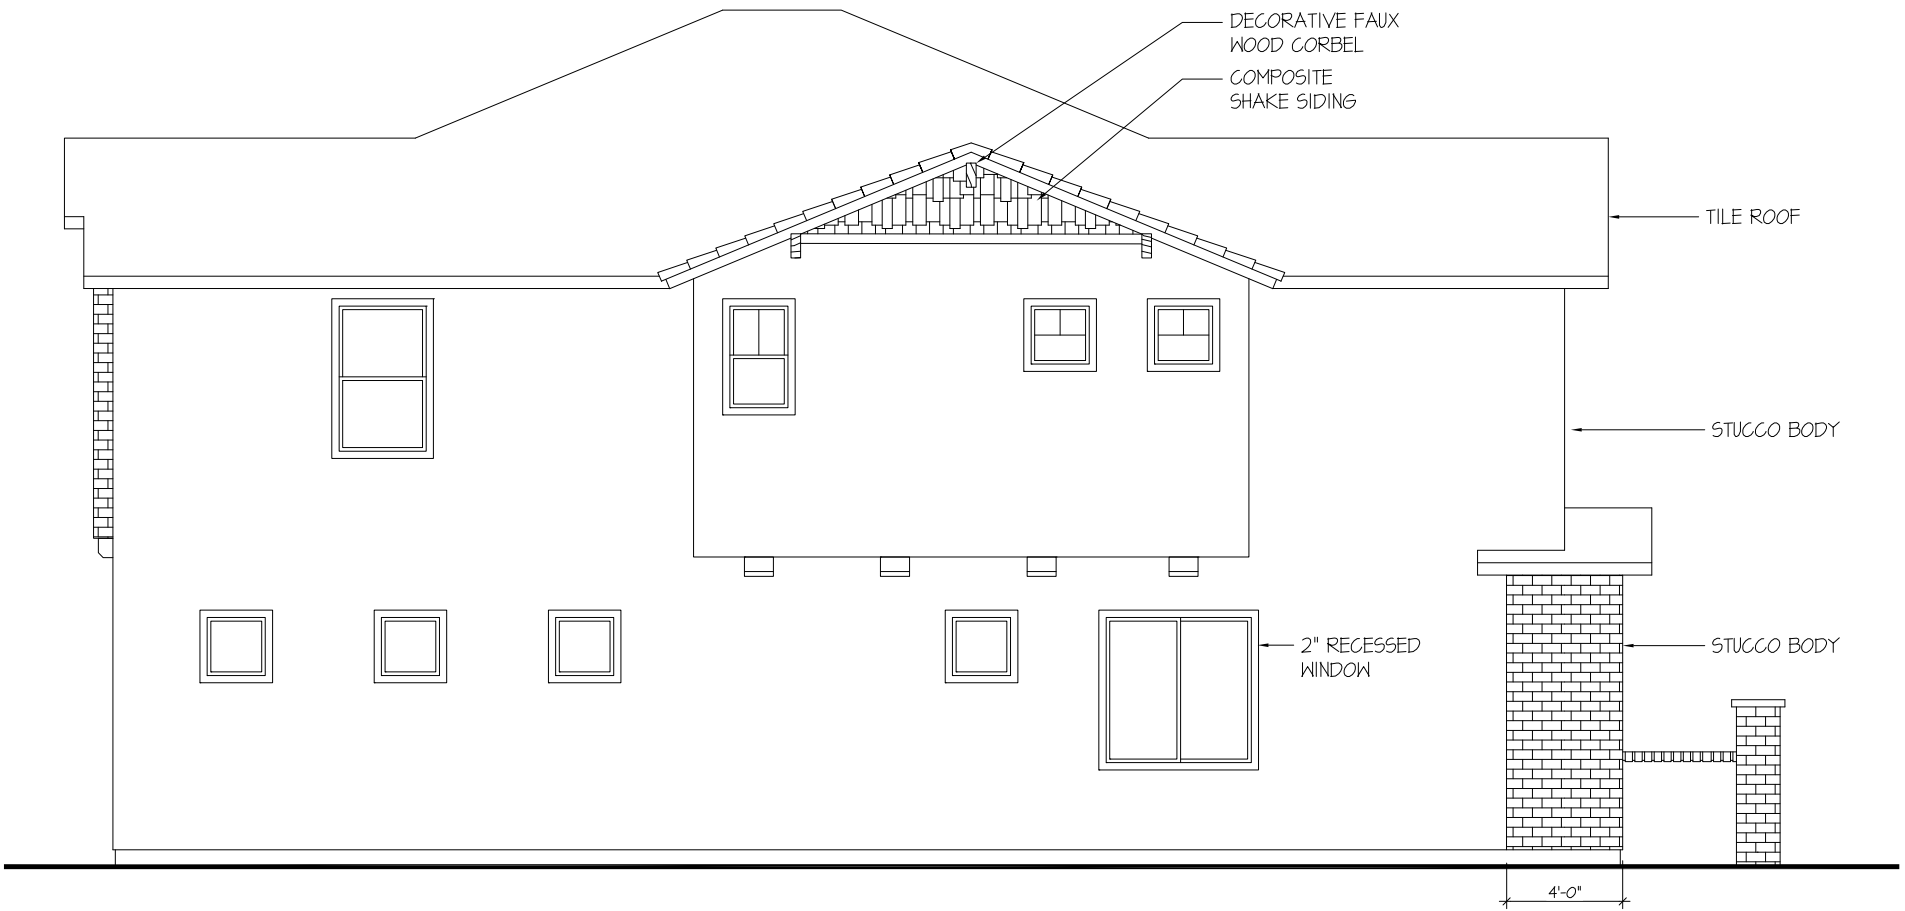

ACTIVE ELEVATION 'B'
SCALE: 1/4" = 1'-0" CRAFTSMAN

















