

MATERIALS & COLORS

- A PAINT:
MFG: DUNN EDWARDS
COLOR: WALRUS
SPEC #: DE6368

B PAINT:
MFG: DUNN EDWARDS
COLOR: VELVET CLOVER
SPEC #: DE6293

C PAINT:
MFG: DUNN EDWARDS
COLOR: TUSCAN MOSAIC
SPEC #: 6208
- D PAINT:
MFG: DUNN EDWARDS
COLOR: MUSLIN
SPEC #: DE6227

E PAINT:
MFG: DUNN EDWARDS
COLOR: WHITE
SPEC #: DEW380

F PAINT:
MFG: DUNN EDWARDS
COLOR: BLACK BEAN
SPEC #: DE6385
- G 8X8X16 CMU BLOCK:
MFG: SUPERLITE BLOCK
FINISH: SMOOTH FACE
PATTERN: RUNNING BOND
COLOR: BLACK

H 8X8X16 CMU BLOCK:
MFG: SUPERLITE BLOCK
FINISH: SPLIT FACE
PATTERN: RUNNING BOND
COLOR: BLACK

I ALUMINUM STOREFRONT:
MFG: KAWNEER
FINISH: CLEAR ANODIZED
- K ASPHALT SHINGLE ROOF:
SPEC: ARCHITECTURAL
COLOR: GRAY



SOUTH ELEVATION

SCALE: 1/8" = 1'-0"




EAST ELEVATION

SCALE: 1/8" = 1'-0"



NORTH ELEVATION

SCALE: 1/8" = 1'-0"

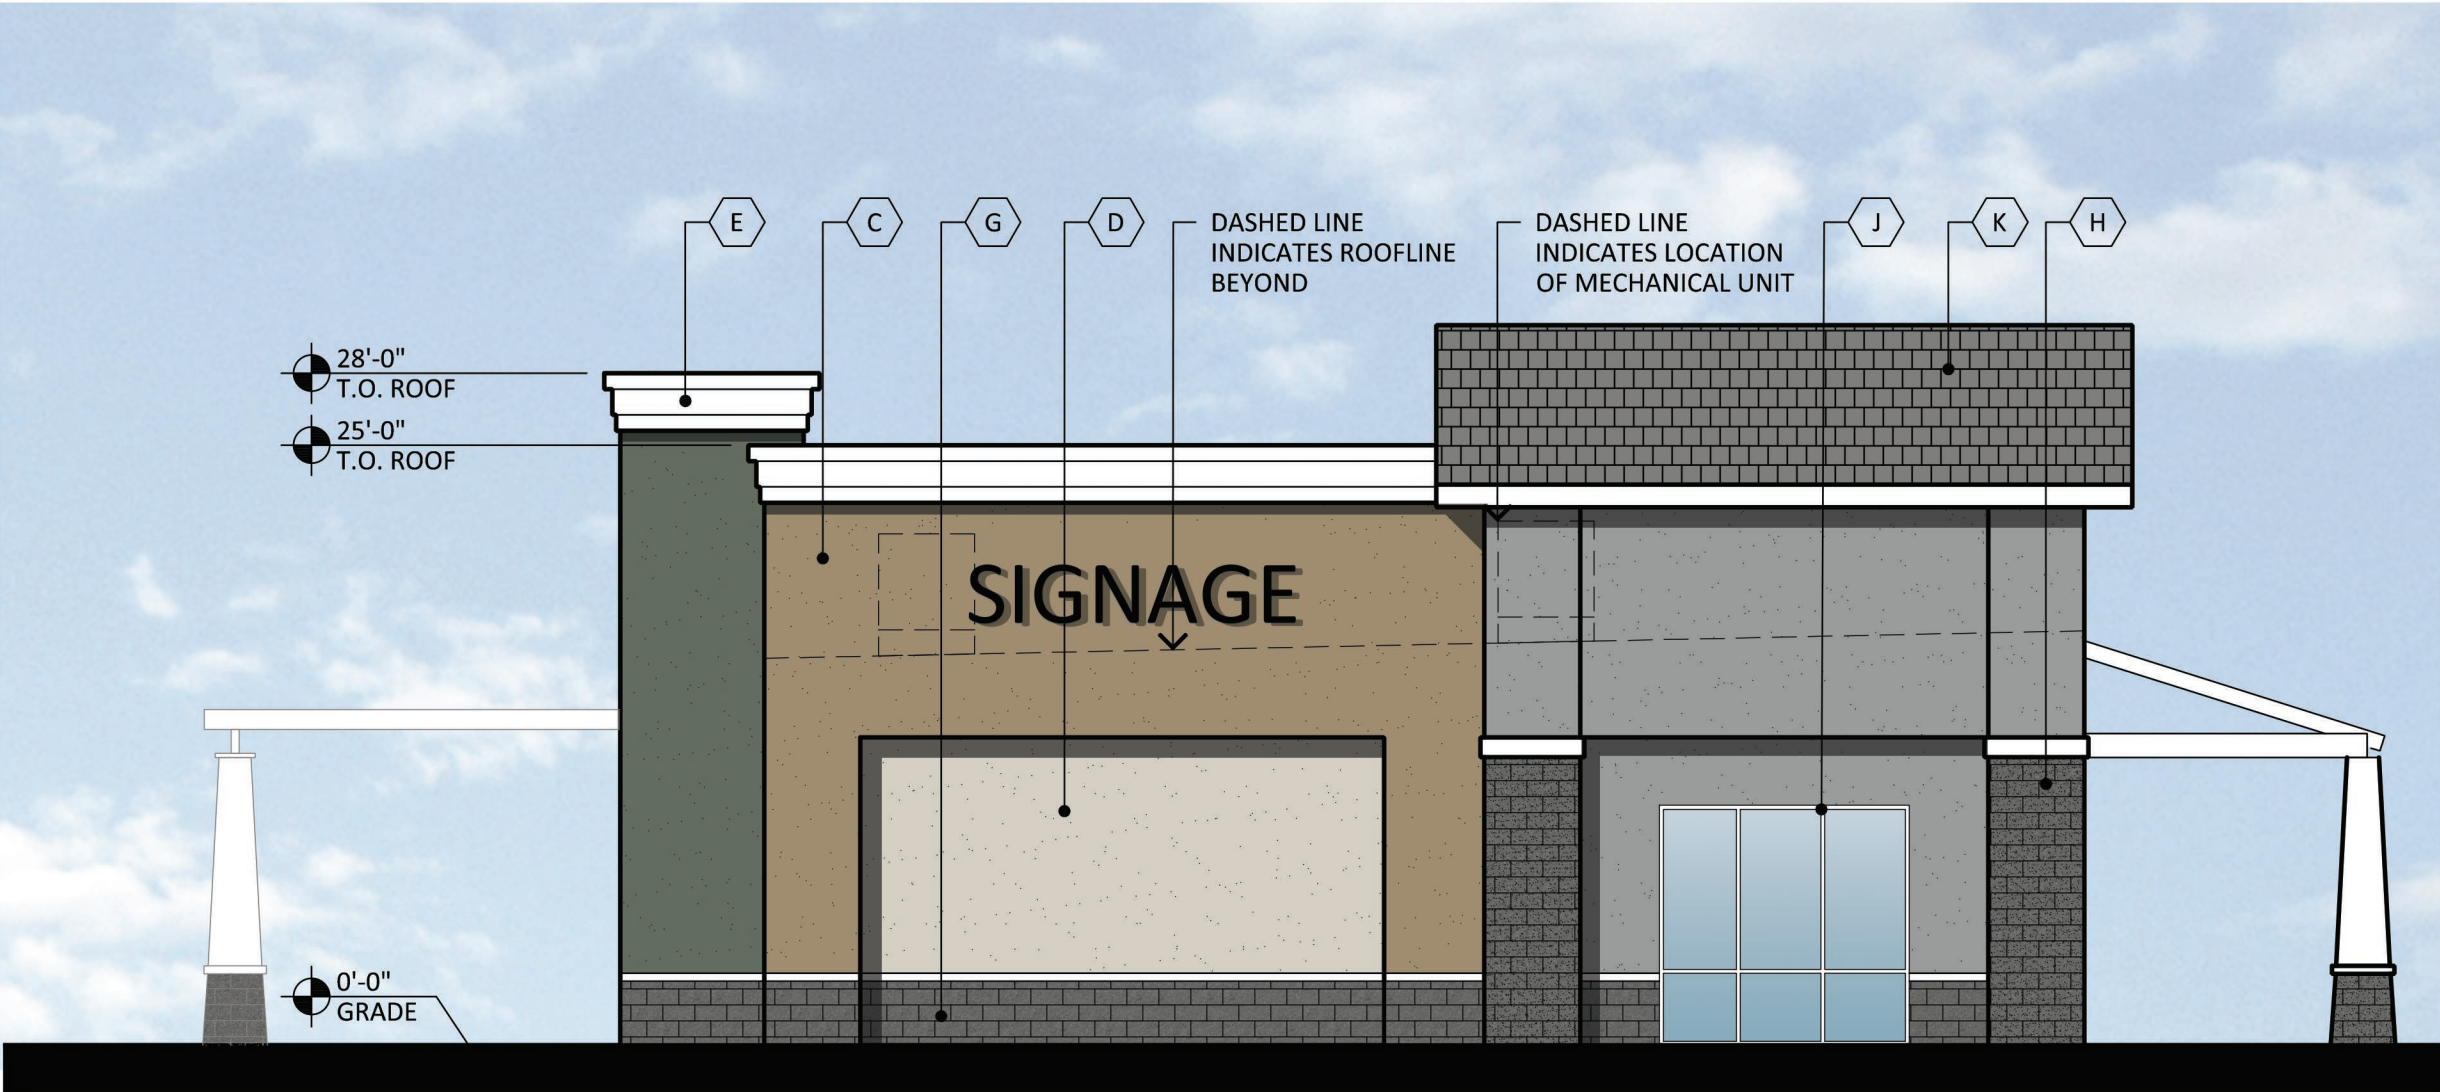

WEST ELEVATION

SCALE: 1/8" = 1'-0"


GUADALUPE AND SIGNAL BUTTE
SWC GUADALUPE ROAD AND SIGNAL BUTTE ROAD
MESA, AZ 85212
DATE: 06-29-2018 (PRELIMINARY)



© 2018 RKAA
ARCHITECTS, INC. ALL
RIGHTS RESERVED.
THIS DRAWING IS AN
INSTRUMENT OF
SERVICE. IT IS THE
PROPERTY OF RKAA
ARCHITECTS, INC. AND
MAY NOT BE
DUPLICATED, USED OR
DISCLOSED WITHOUT
WRITTEN PERMISSION
OF THE ARCHITECT.


EL-1
PAD-A
RKAA# 16161.00



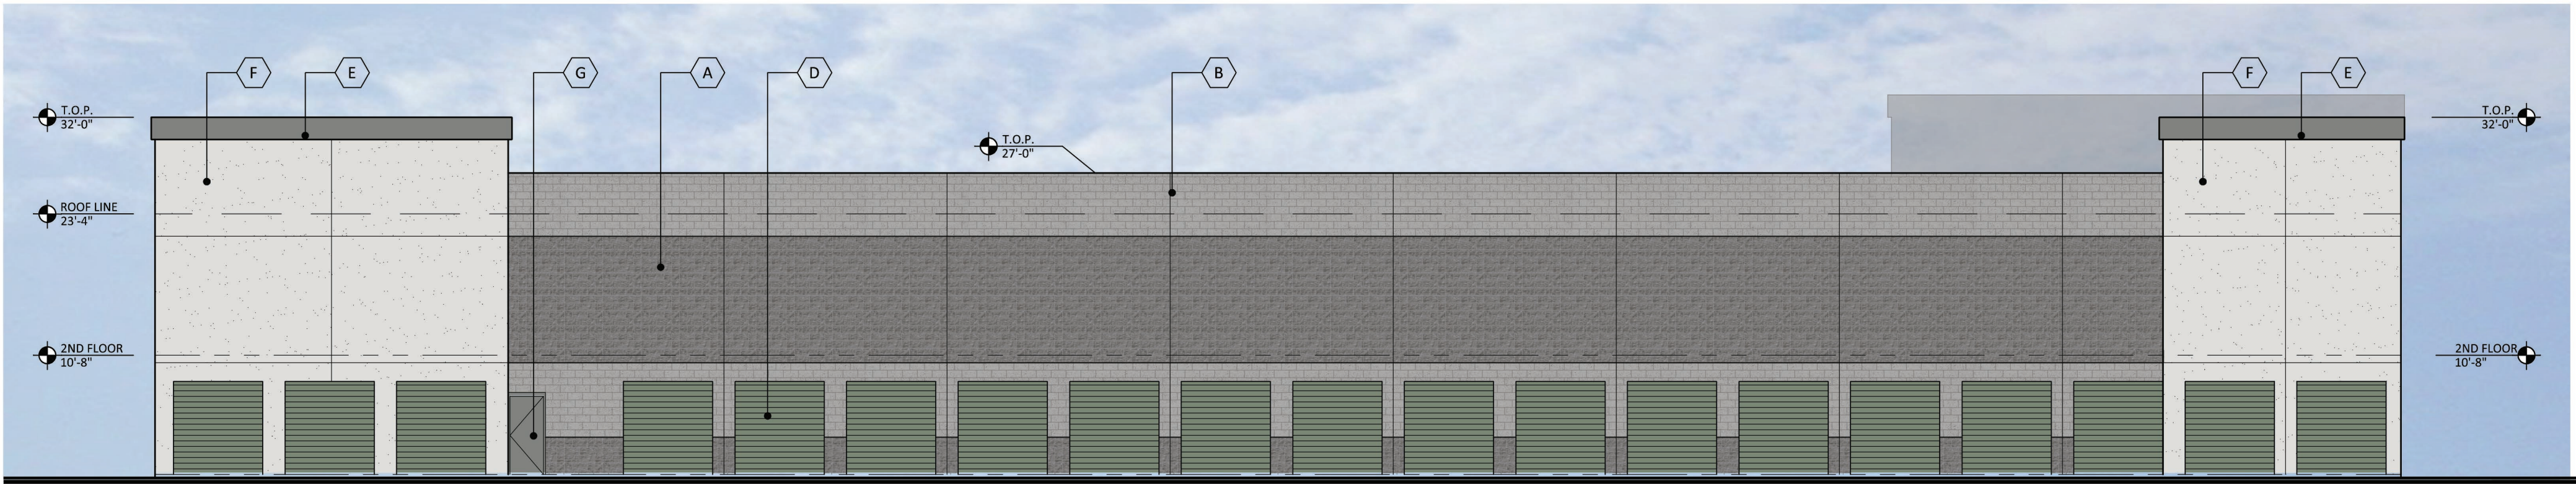

SOUTH ELEVATION

SCALE: 3/32" = 1'-0"

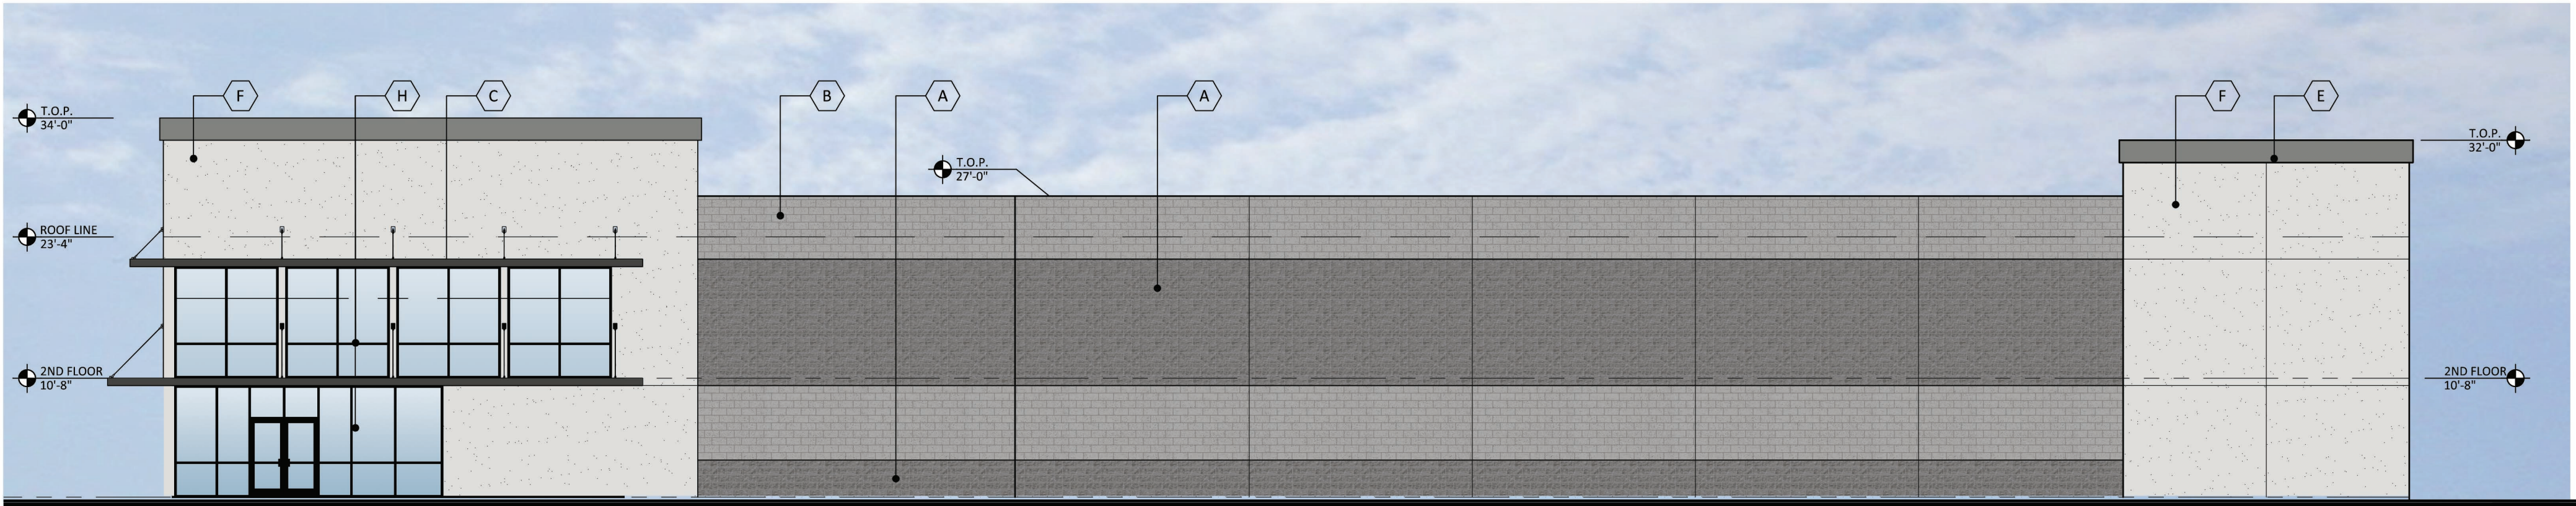


NORTH ELEVATION

SCALE: 3/32" = 1'-0"



EAST ELEVATION

SCALE: 3/32" = 1'-0"

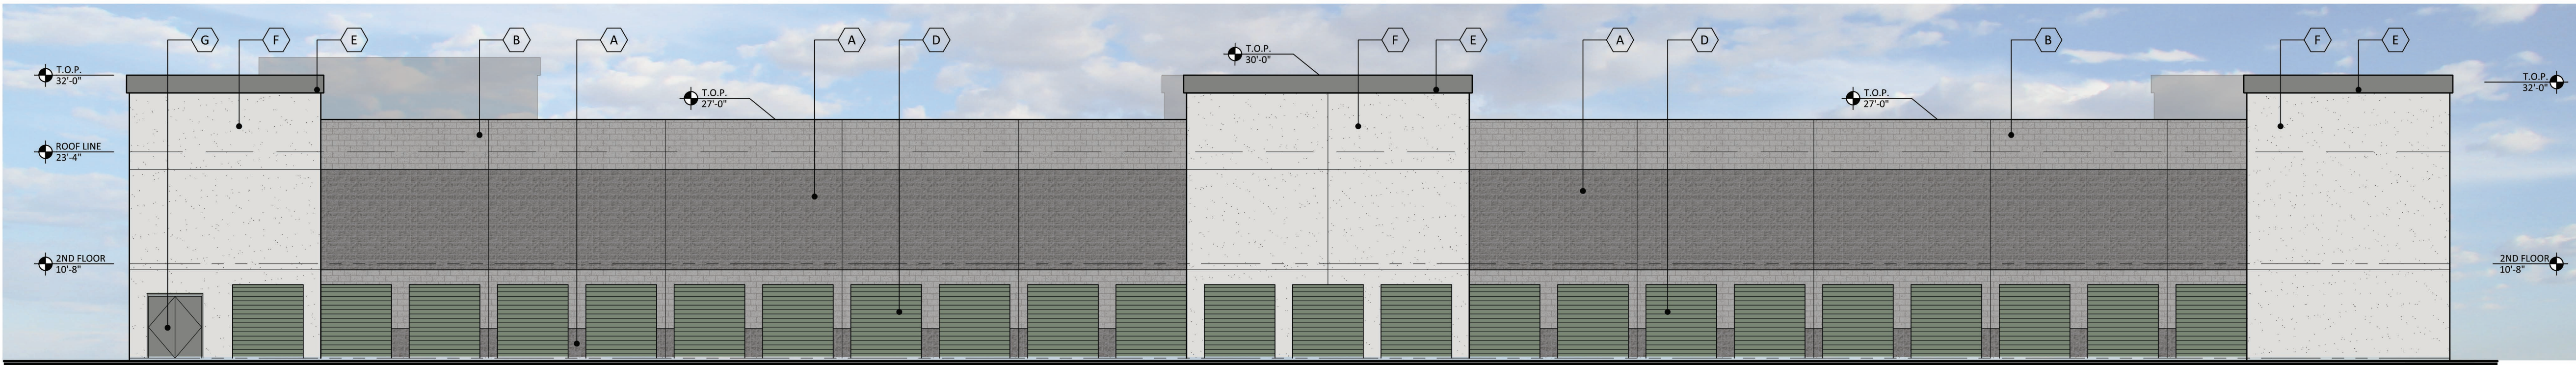

WEST ELEVATION

SCALE: 3/32" = 1'-0"

MATERIALS & COLORS

- | | | | |
|---|---|---|---|
| A | SPLIT-FACE CMU
SUPERLITE BLOCK
CHARCOAL | E | FOAM CORNICE
SHERWIN WILLIAMS
CITYSCAPE SW 7067 |
| B | SMOOTH FACE CMU
SUPERLITE BLOCK
GRAY | F | SAND FINISH STUCCO
SHERWIN WILLIAM
NEBULOUS WHITE SW 7063 |
| C | STEEL CANOPY
SHERWIN WILLIAMS
IRON ORE SW 7069 | G | HOLLOW METAL DOOR
SHERWIN WILLIAMS
CITYSCAPE SW 7067 |
| D | STORAGE DOOR
SHERWIN WILLIAMS
PRIVILEGE GREEN SW 6193 | H | STORE FRONT
ALUMINUM FRAME
BLACK |

THIS DRAWING IS TO BE USED FOR CONCEPTUAL PURPOSES ONLY AND IT IS NOT TO BE THE BASIS FOR ANY LEGALLY BINDING DOCUMENTATION.

SELF STORAGE FACILITY
SWC GUADALUPE ROAD AND SIGNAL BUTTE ROAD
MESA, AZ 85212
DATE: 6-29-18 (PRELIMINARY)



EL-1

RKAA# 16161.00

© 2018 RKAA
ARCHITECTS, INC. ALL
RIGHTS RESERVED.
THIS DRAWING IS AN
INSTRUMENT OF
SERVICE. IT IS THE
PROPERTY OF RKAA
ARCHITECTS, INC. AND
MAY NOT BE
DUPLICATED, USED OR
DISCLOSED WITHOUT
WRITTEN PERMISSION
OF THE ARCHITECT.



MATERIALS & COLORS

- A PAINT:
MFG: DUNN EDWARDS
COLOR: WALRUS
SPEC #: DE6368

B PAINT:
MFG: DUNN EDWARDS
COLOR: VELVET CLOVER
SPEC #: DE6293

C PAINT:
MFG: DUNN EDWARDS
COLOR: TUSCAN MOSAIC
SPEC #: 6208

D PAINT:
MFG: DUNN EDWARDS
COLOR: MUSLIN
SPEC #: DE6227

E PAINT:
MFG: DUNN EDWARDS
COLOR: WHITE
SPEC #: DEW380


F PAINT:
MFG: DUNN EDWARDS
COLOR: BLACK BEAN
SPEC #: DE6385

G 8X8X16 CMU BLOCK:
MFG: SUPERLITE BLOCK
FINISH: SMOOTH FACE
PATTERN: RUNNING BOND
COLOR: BLACK

H 8X8X16 CMU BLOCK:
MFG: SUPERLITE BLOCK
FINISH: SPLIT FACE
PATTERN: RUNNING BOND
COLOR: BLACK


I ALUMINUM STOREFRONT:
MFG: KAWNEER
FINISH: CLEAR ANODIZED

K ASPHALT SHINGLE ROOF:
SPEC: ARCHITECTURAL
COLOR: GRAY

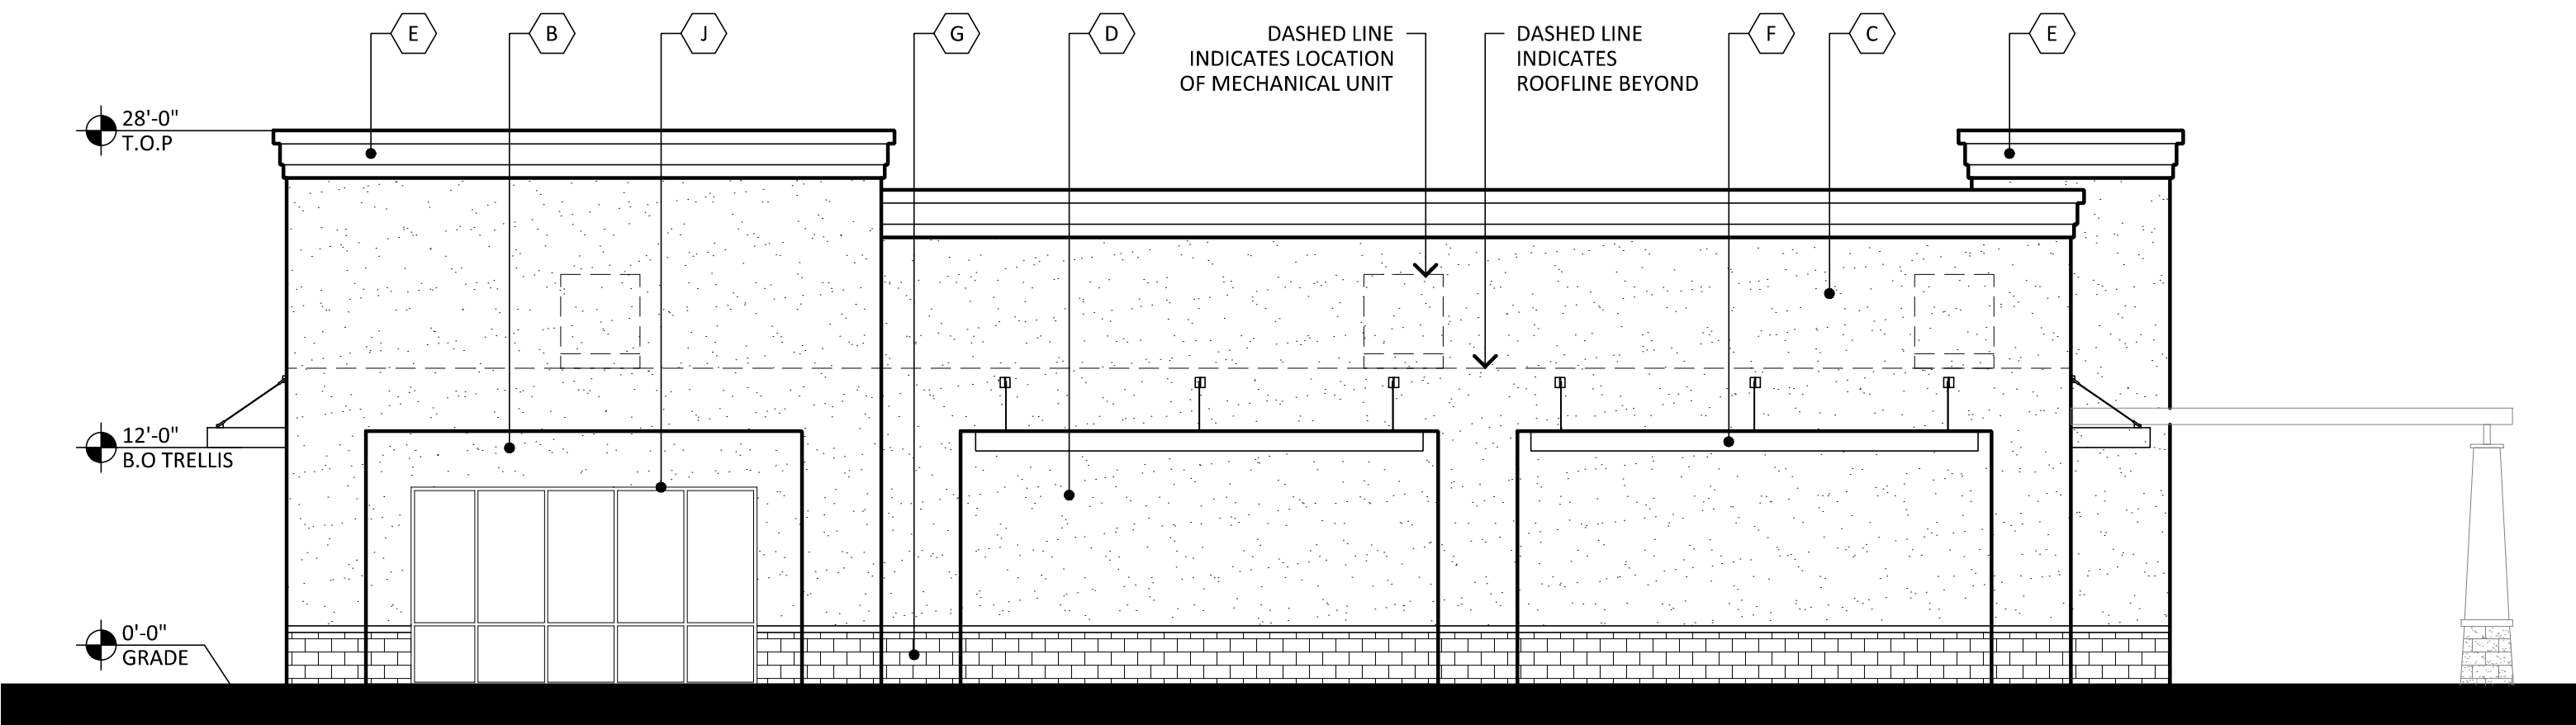


SOUTH ELEVATION

SCALE: 1/8" = 1'-0"

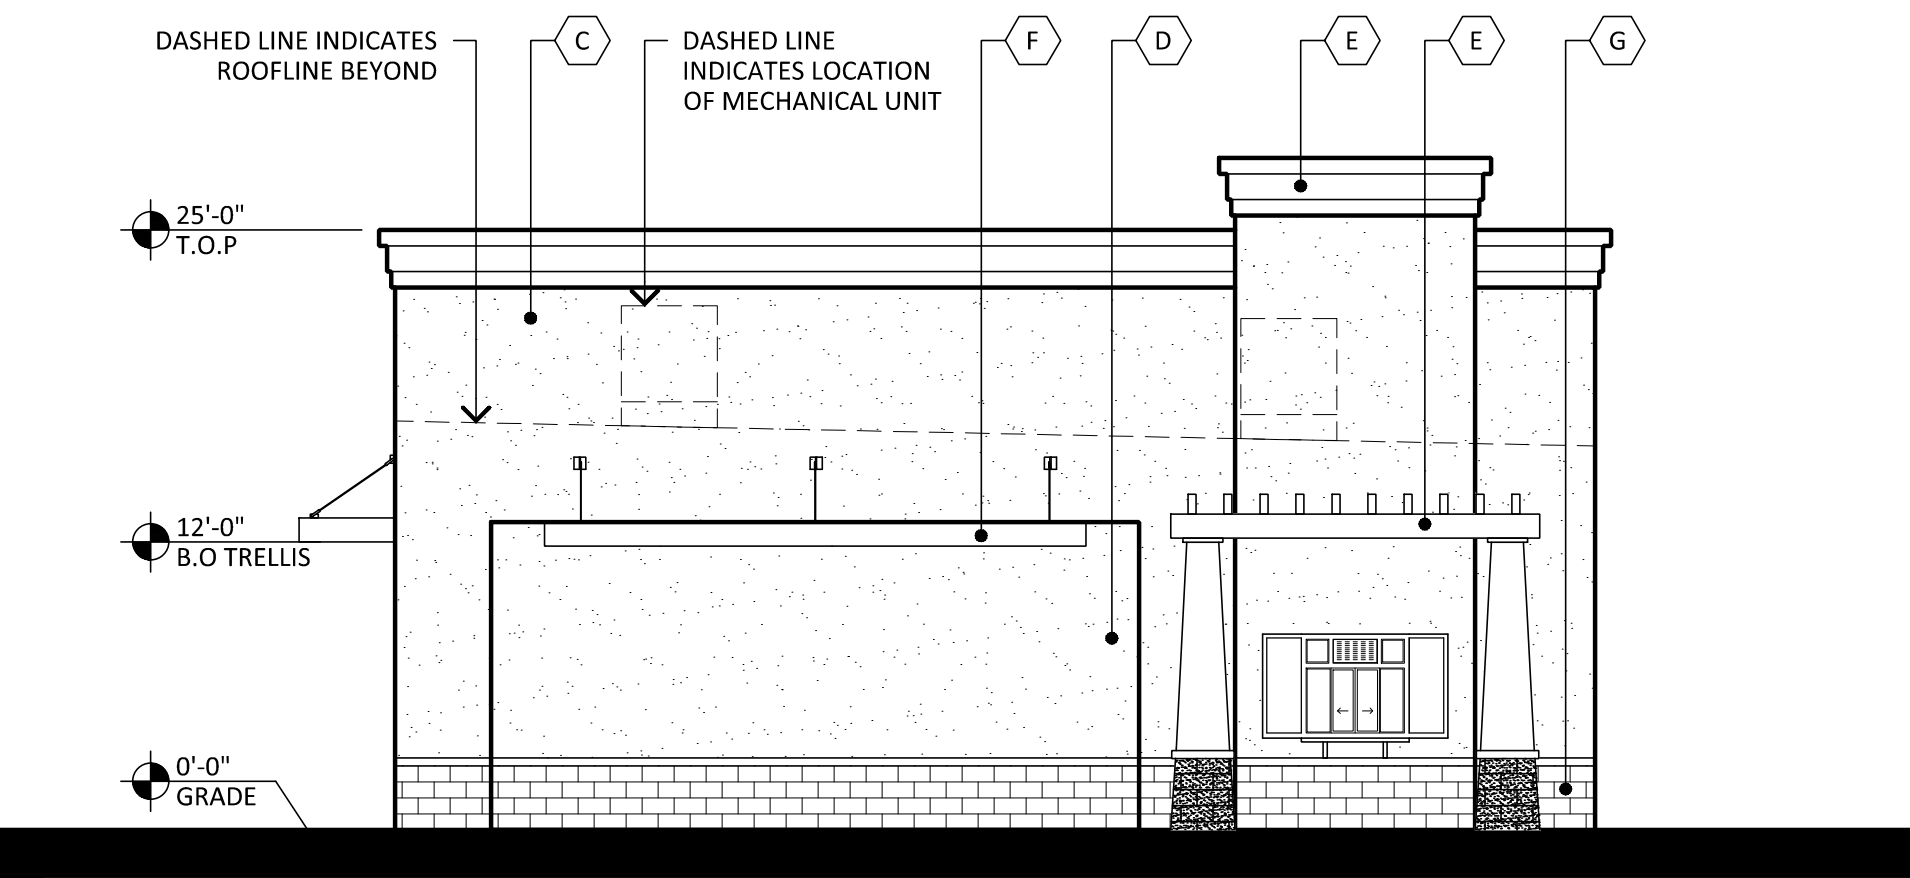


EAST ELEVATION

SCALE: 1/8" = 1'-0"

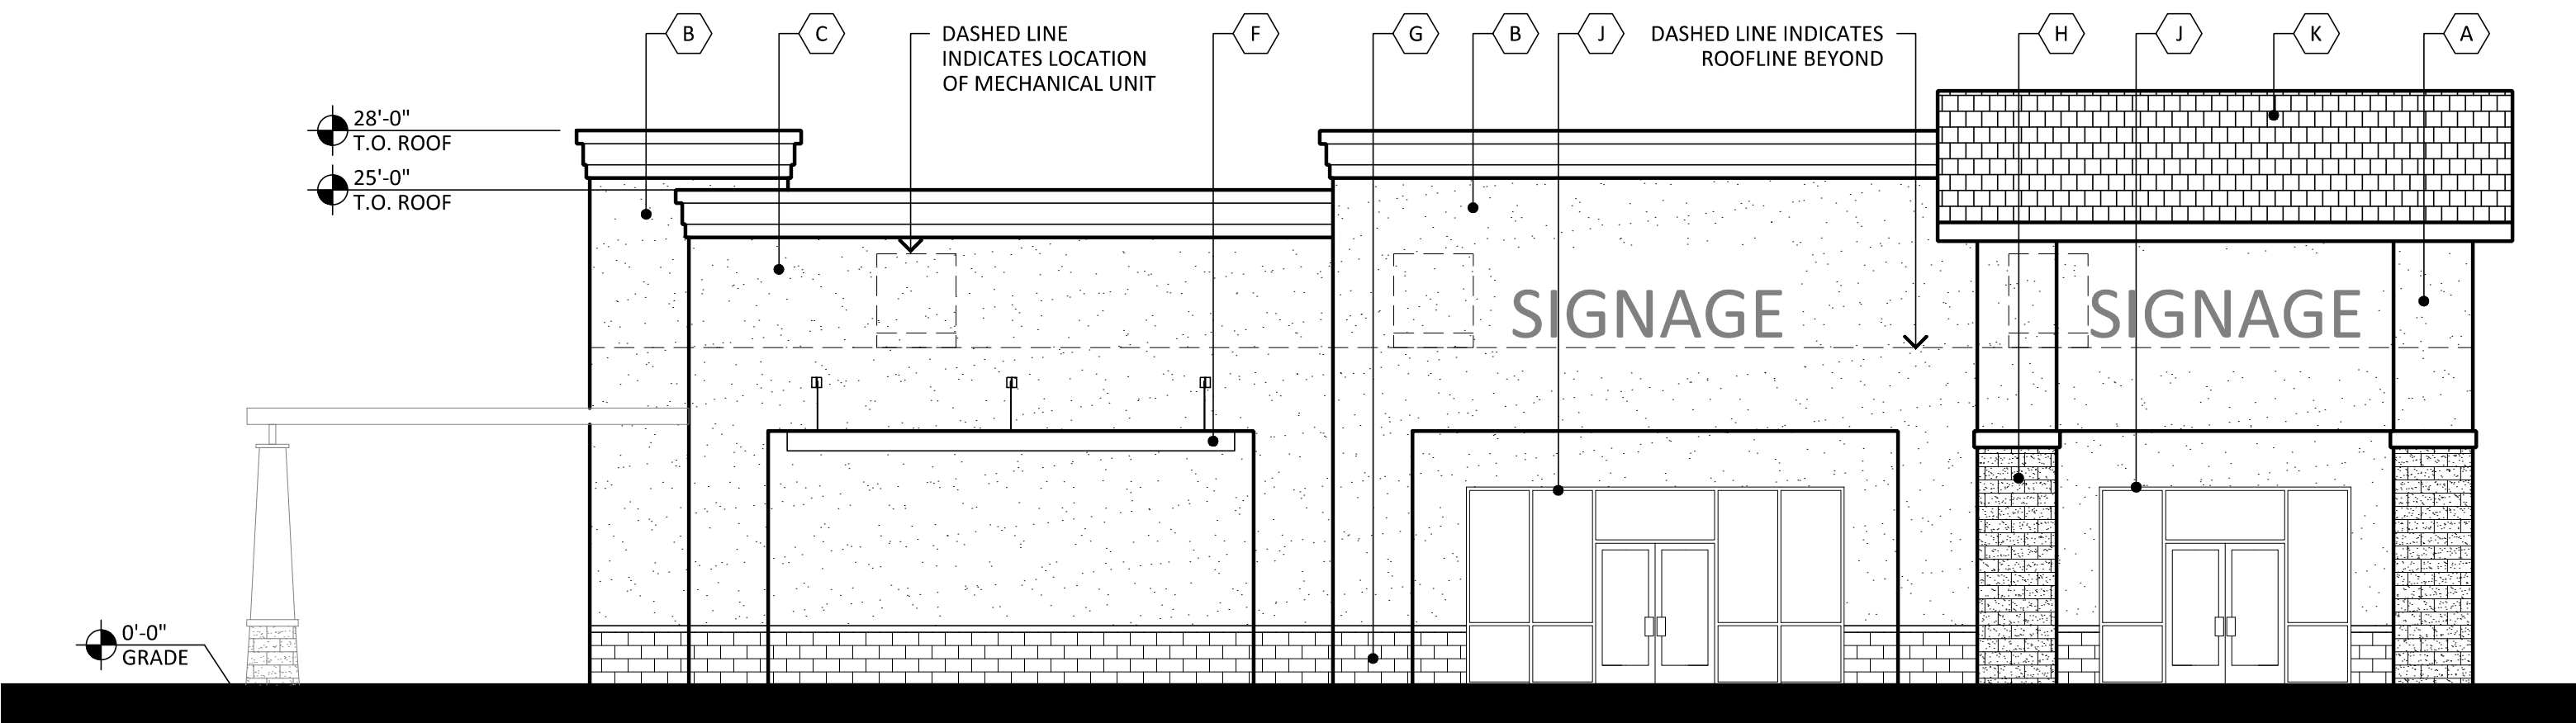

NORTH ELEVATION

SCALE: 1/8" = 1'-0"

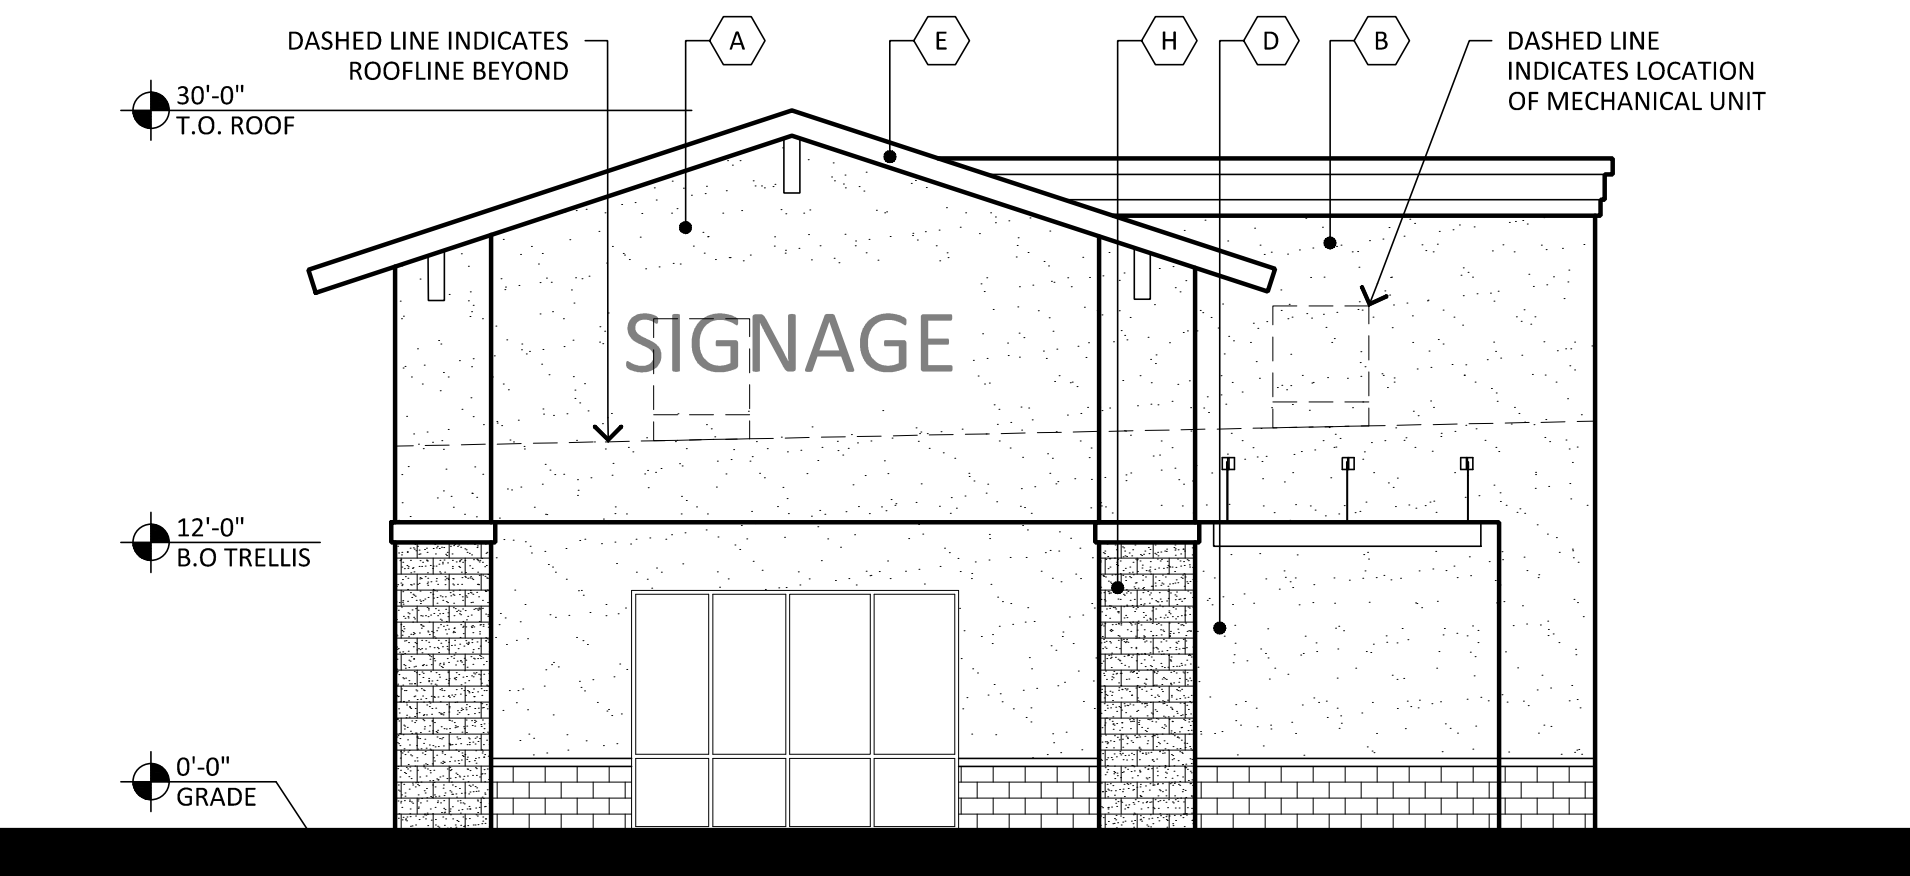

WEST ELEVATION

SCALE: 1/8" = 1'-0"

GUADALUPE AND SIGNAL BUTTE
SWC GUADALUPE ROAD AND SIGNAL BUTTE ROAD
MESA, AZ 85212
DATE: 06-29-2018 (PRELIMINARY)



© 2018 RKAA
ARCHITECTS, INC. ALL
RIGHTS RESERVED.
THIS DRAWING IS AN
INSTRUMENT OF
SERVICE. IT IS THE
PROPERTY OF RKAA
ARCHITECTS, INC. AND
MAY NOT BE
DUPLICATED, USED OR
DISCLOSED WITHOUT
WRITTEN PERMISSION
OF THE ARCHITECT.

EL-1
PAD-B
RKAA# 16161.00

