
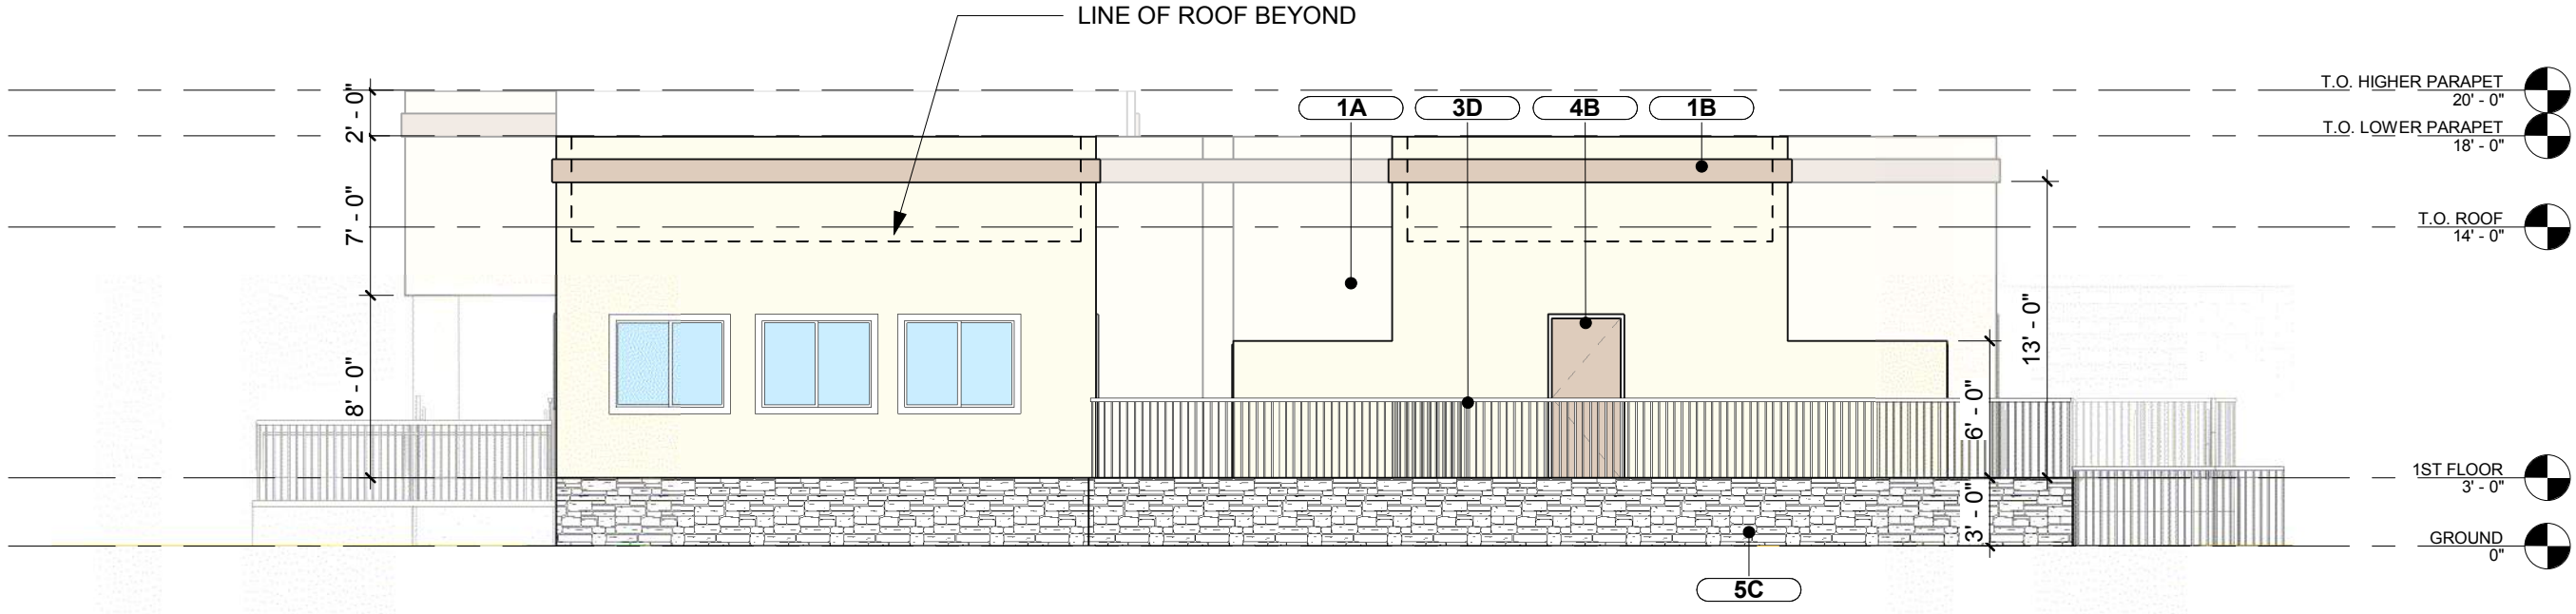
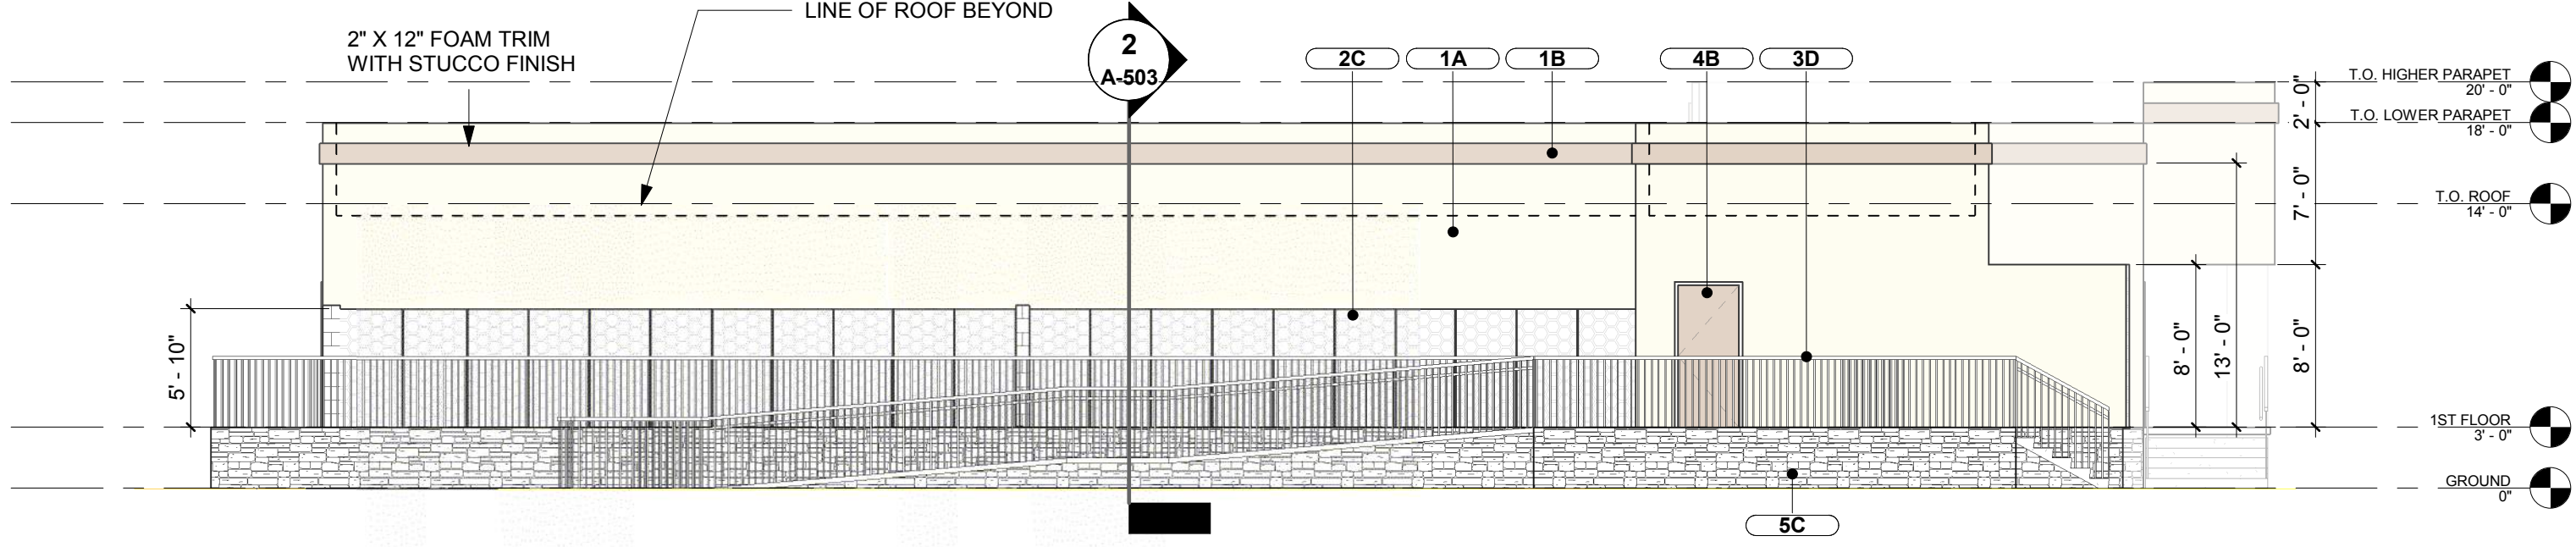
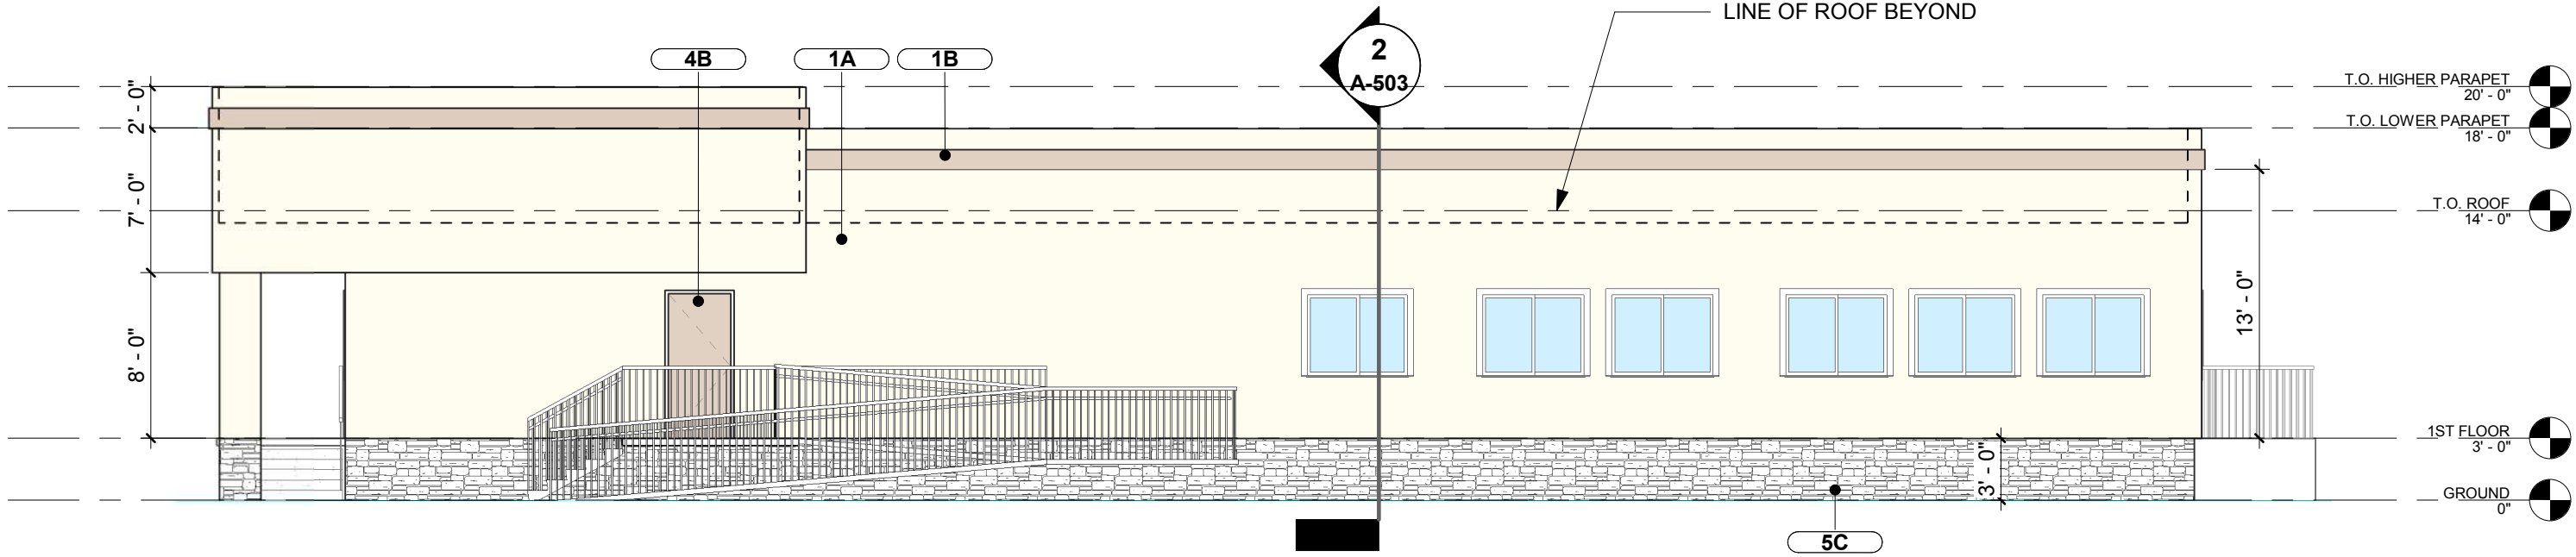


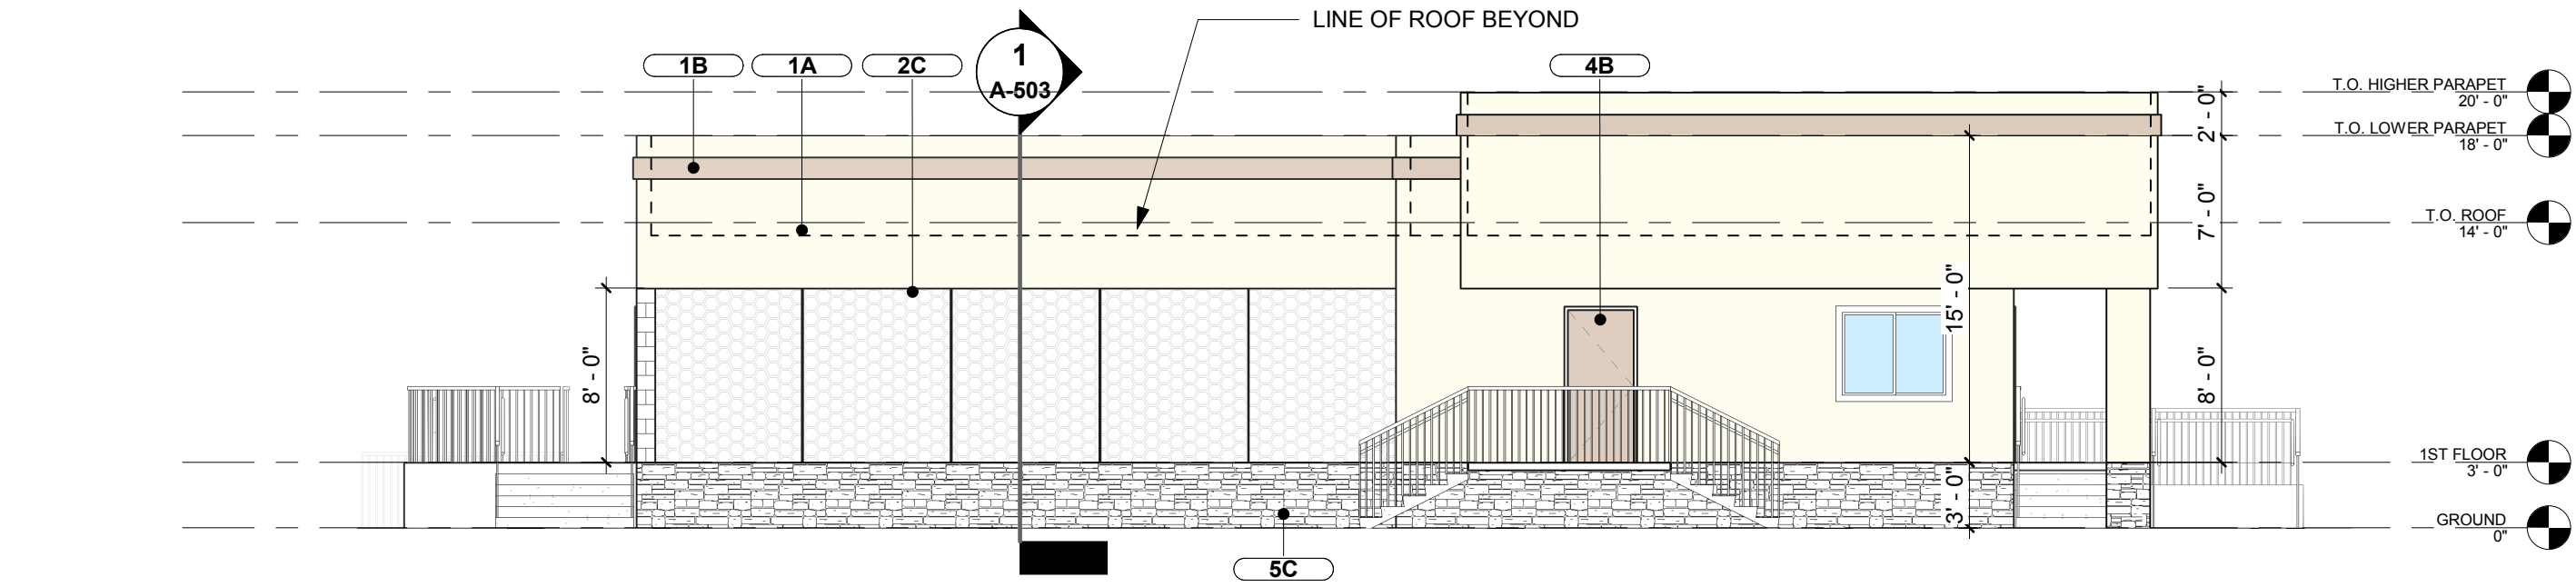

MATERIAL:

- 1. STUCCO
- 2. CHAIN LINK
- 3. STEEL
- 4. HOLLOW METAL DOOR
- 5. STONE VENEER

FINISH:

- A. PAINT - 1
DUNN EDWARDS PAINT
PRACTICAL TAN
DE611
(MATCH EXISTING PAINT)
- B. PAINT - 2
DUNN EDWARDS PAINT
GARDENIA
DEW337
(MATCH EXISTING PAINT)
- C. NATURAL FINISH
- D. BLACK POWDER COAT



1934 East Camelback Rd
Suite 200
Phoenix, AZ 85016

P 602-229-1100

NOT FOR CONSTRUCTION

N.F.C.

NOT FOR CONSTRUCTION

4 PAWS PET RESORT
ADDITION BUILDING
1608 NORTH GREENFIELD ROAD
MESA, AZ 85205

REV	DATE	DESCRIPTION
-----	------	-------------

PROJECT NUMBER
17-176

ISSUE DATE
02/16/2018


SHEET TITLE

EXTERIOR
ELEVATIONS


SHEET NUMBER

A-501


This drawing is the property of triARC Architecture & design, L.L.C., 1934 East Camelback Rd, Suite 200, Phoenix, AZ 85016, 602.229.1100. This drawing is limited to the original use for which it was prepared. Changes, reproductions, or assigning to any third party of this drawing for any other use is not permitted without written consent of triARC Architecture & Design, L.L.C., © 2017. C:\Users\heinz\Documents\17-176.4 Paws Pet Resort Mesa AZ - heinz.rvt 5/7/2018 10:46:10 AM

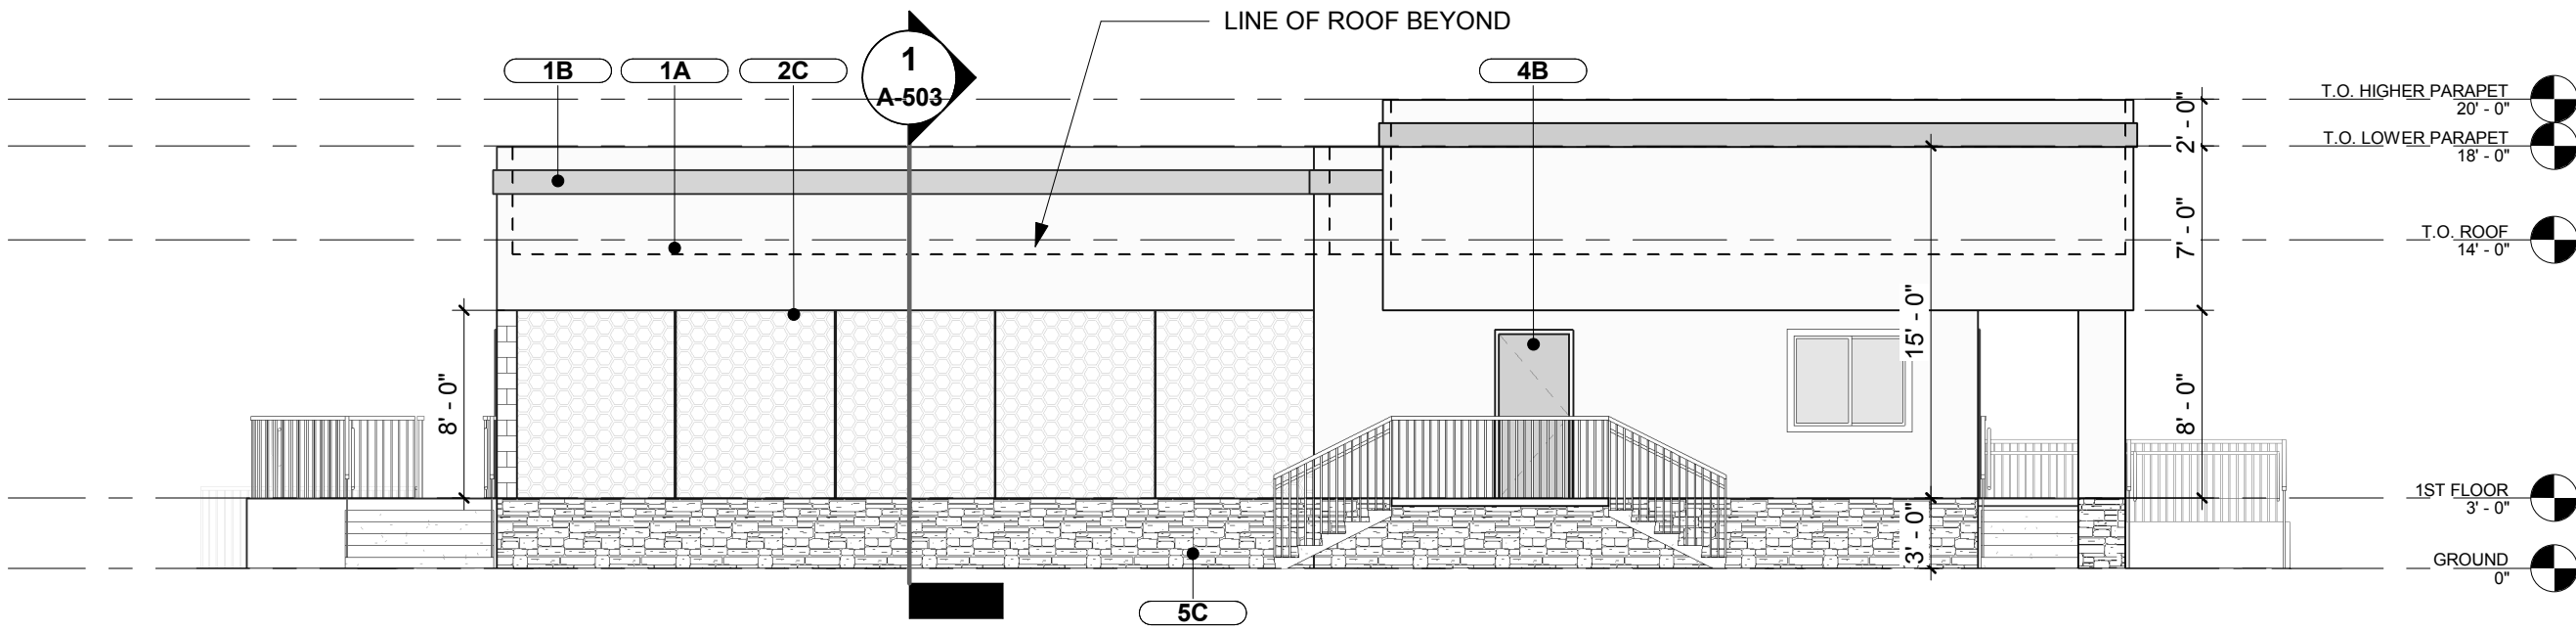


1 EAST EXTERIOR ELEVATION (B&W)
1/8" = 1'-0"

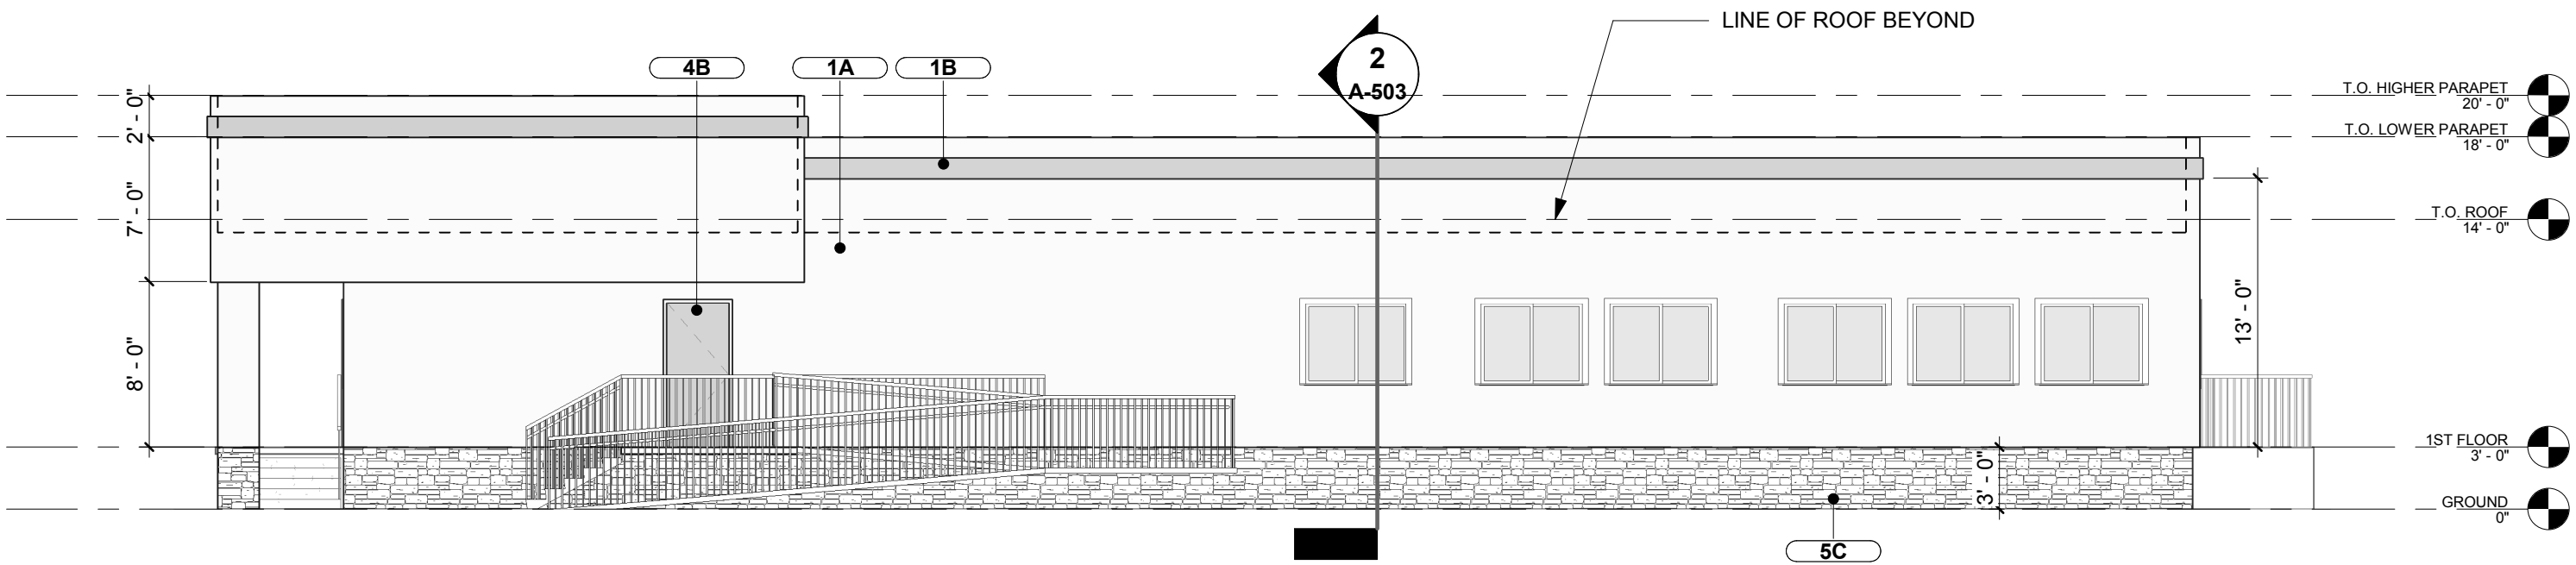

2 NORTH EXTERIOR ELEVATION (B&W)
1/8" = 1'-0"

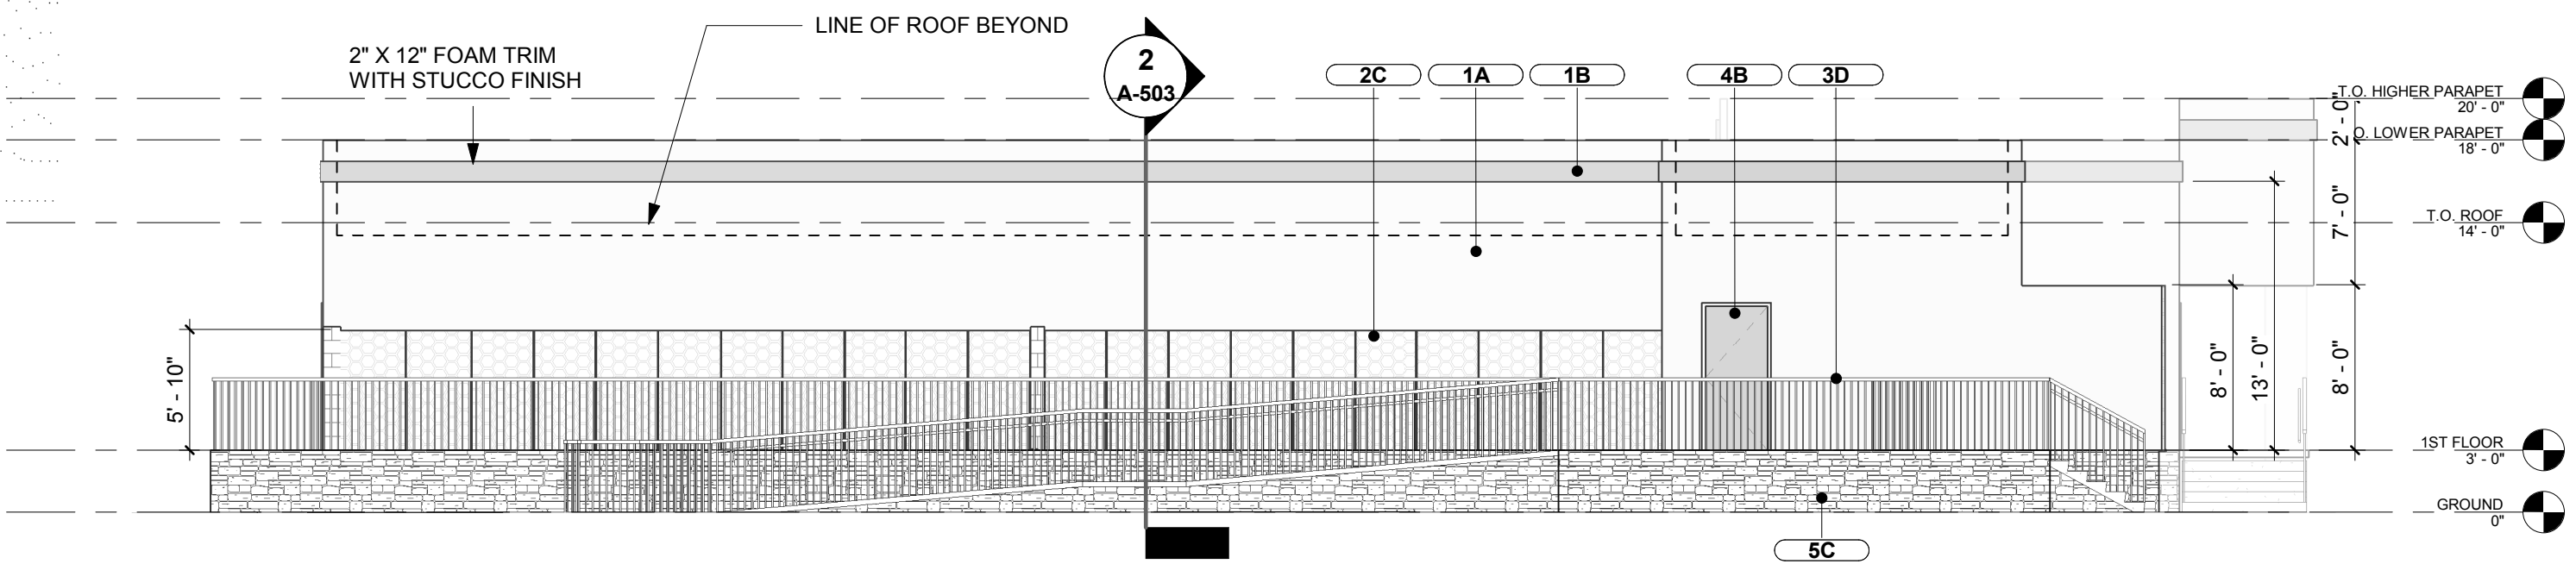

3 SOUTH EXTERIOR ELEVATION (B&W)
1/8" = 1'-0"

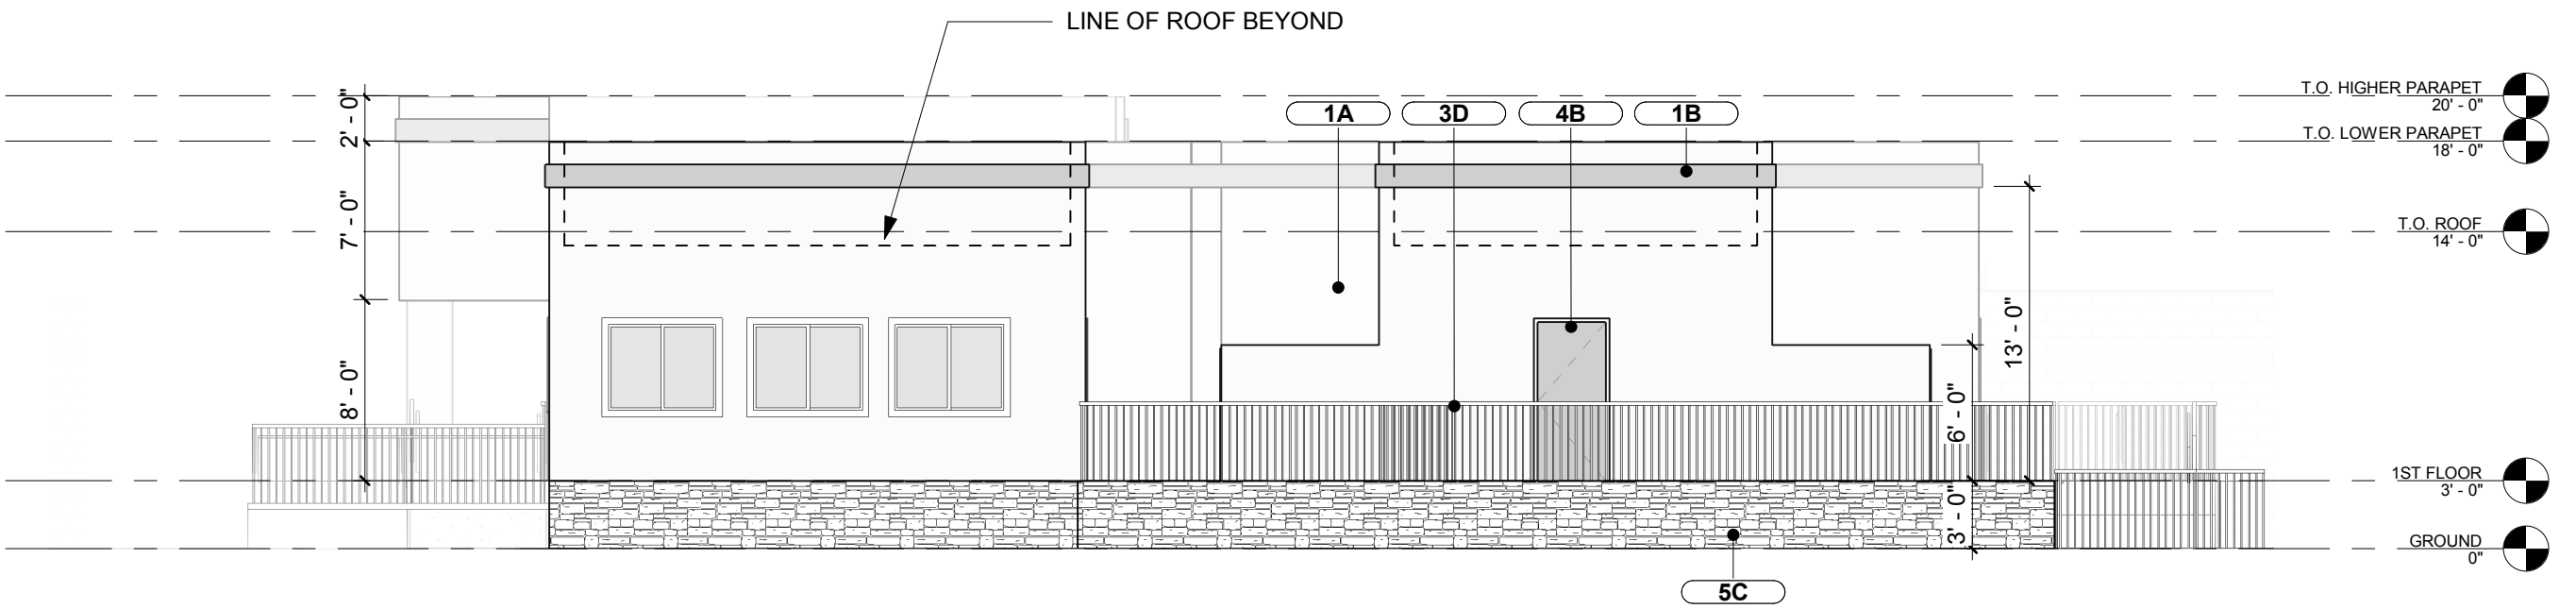

4 WEST EXTERIOR ELEVATION (B&W)
1/8" = 1'-0"

MATERIAL:

1. STUCCO
2. CHAIN LINK
3. STEEL
4. HOLLOW METAL DOOR
5. STONE VENEER

FINISH:

- A. PAINT - 1
DUNN EDWARDS PAINT
PRACTICAL TAN
DE611
(MATCH EXISTING PAINT)
- B. PAINT - 2
DUNN EDWARDS PAINT
GARDENIA
DEW337
(MATCH EXISTING PAINT)
- C. NATURAL FINISH
- D. BLACK POWDER COAT



1934 East Camelback Rd
Suite 200
Phoenix, AZ 85016
P 602-229-1100

NOT FOR CONSTRUCTION

N.F.C.

NOT FOR CONSTRUCTION

4 PAWS PET RESORT
ADDITION BUILDING
1608 NORTH GREENFIELD ROAD
MESA, AZ 85205

REV	DATE	DESCRIPTION
-----	------	-------------

PROJECT NUMBER
17-176


ISSUE DATE
02/16/2018

SHEET TITLE
EXTERIOR
ELEVATIONS
(B&W)


SHEET NUMBER
A-502

This drawing is the property of triARC Architecture & design, L.L.C., 1934 East Camelback Rd, Suite 200, Phoenix, AZ 85016, 602.229.1100. This drawing is limited to the original use for which it was prepared. Changes, reproductions, or assigning to any third party of this drawing for any other use is not permitted without written consent of triARC Architecture & Design, L.L.C., © 2017. C:\Users\heinz\Documents\17-176.4 Paws Pet Resort Mesa AZ\heinz.rvt 5/7/2018 10:43:18 AM

1 NORTH BUILDING SECTION
1/4" = 1'-0"

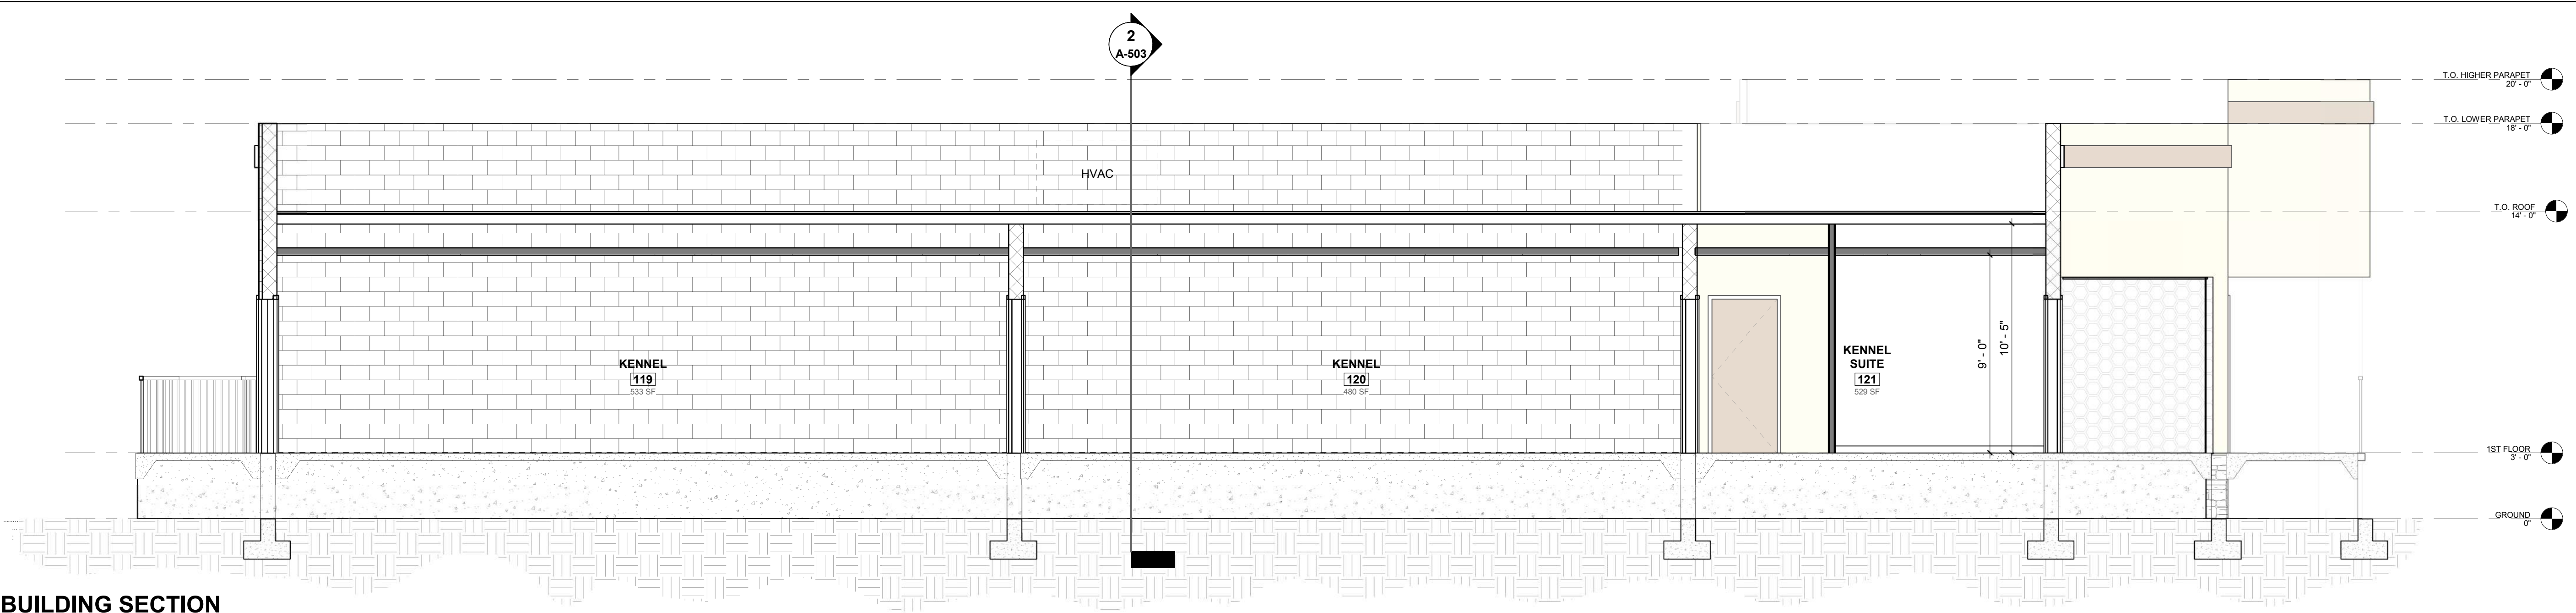

2 EAST BUILDING SECTION
1/4" = 1'-0"

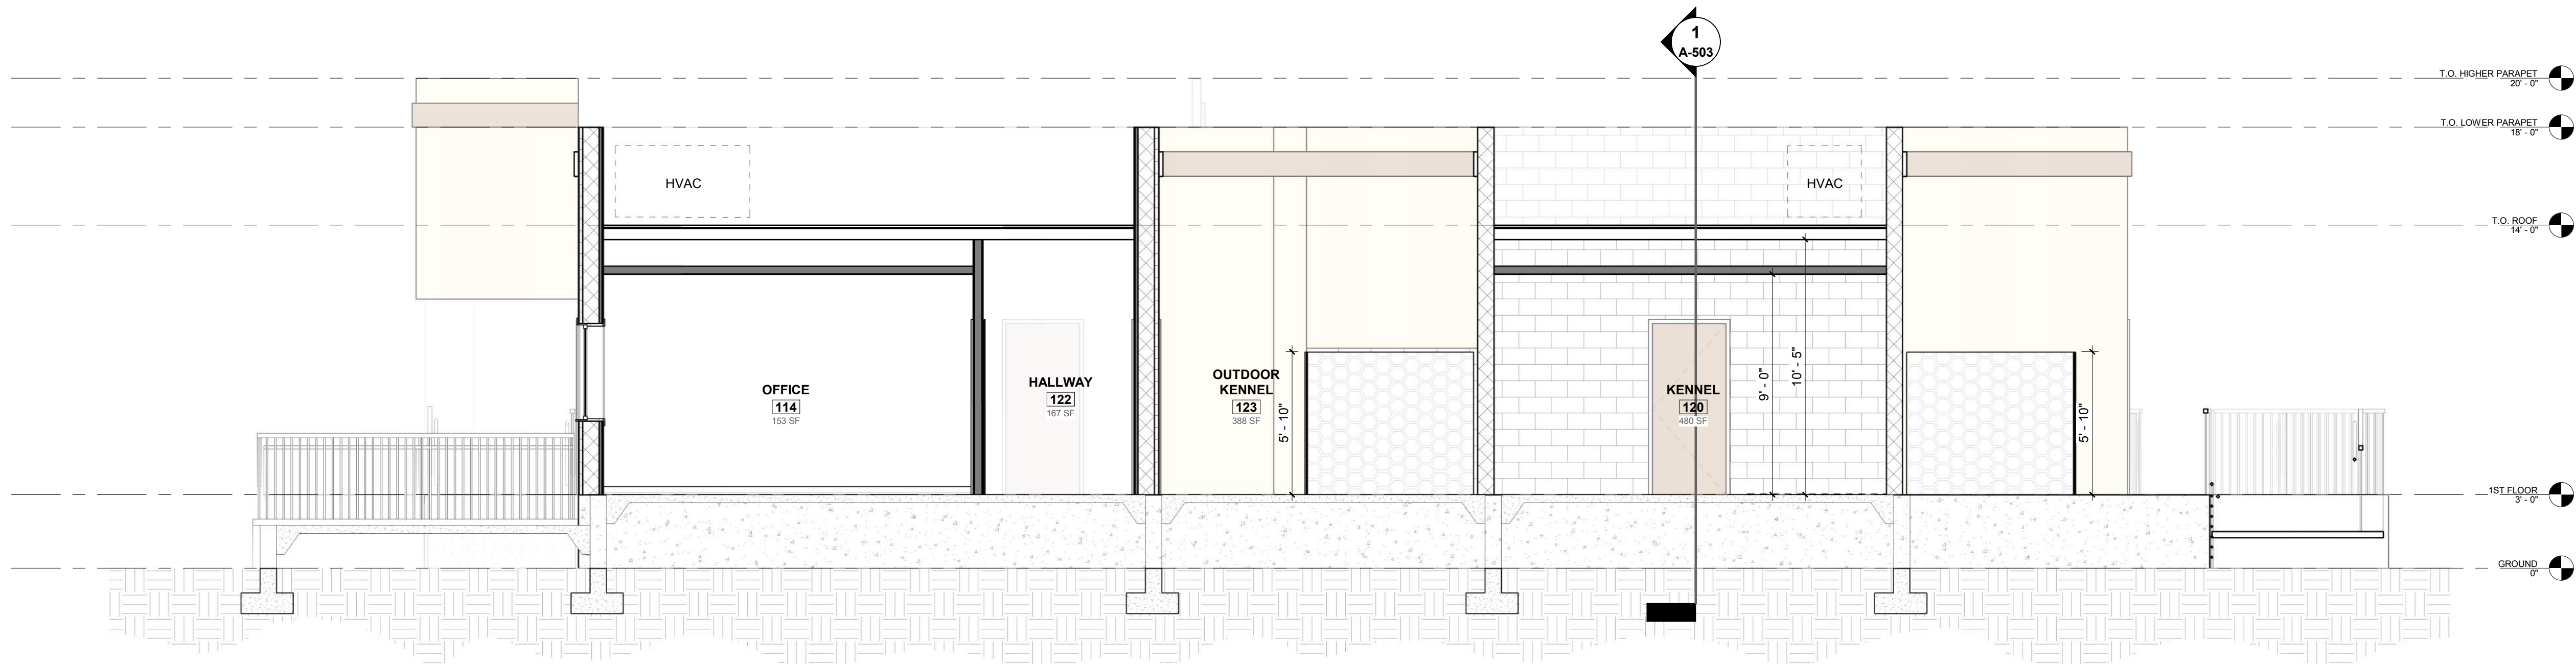



triARC
architecture & design
1934 East Camelback Rd
Suite 200
Phoenix, AZ 85016
P 602-229-1100

NOT FOR CONSTRUCTION



N.F.C.

NOT FOR CONSTRUCTION

4 PAWS PET RESORT
ADDITION BUILDING
1608 NORTH GREENFIELD ROAD
MESA, AZ 85205

REV	DATE	DESCRIPTION

PROJECT NUMBER
17-176

ISSUE DATE
02/16/2018

SHEET TITLE
BUILDING SECTION

SHEET NUMBER
A-503






RAILING
BLACK POWDER COATED METAL



STONE VENEER
CENTURION
RUBBLE
BROWN COLOR# 200
(TO MATCH EXISTING PAINT)



PAINT 1
DUNN EDWARDS PAINT
PRACTICAL TAN
DE6115
(TO MATCH EXISTING PAINT)

 

PAINT 2
DUNN EDWARDS PAINT
GARDENIA
DEW337
(TO MATCH EXISTING PAINT)



triARC
architecture & design

1934 E. Camelback Rd. | Suite #200
Phoenix, AZ 85016 | P 602 229 1100

NOT FOR CONSTRUCTION

4 PAWS PET RESORT
ADDITION BUILDING
1608 NORTH GREENFIELD ROAD
MESA, AZ 85205
MATERIAL BOARD

PROJECT SF	4,156 SF
SCALE	
DATE	03/22/18
PROJECT #	17-176

SHEET #

G-003