

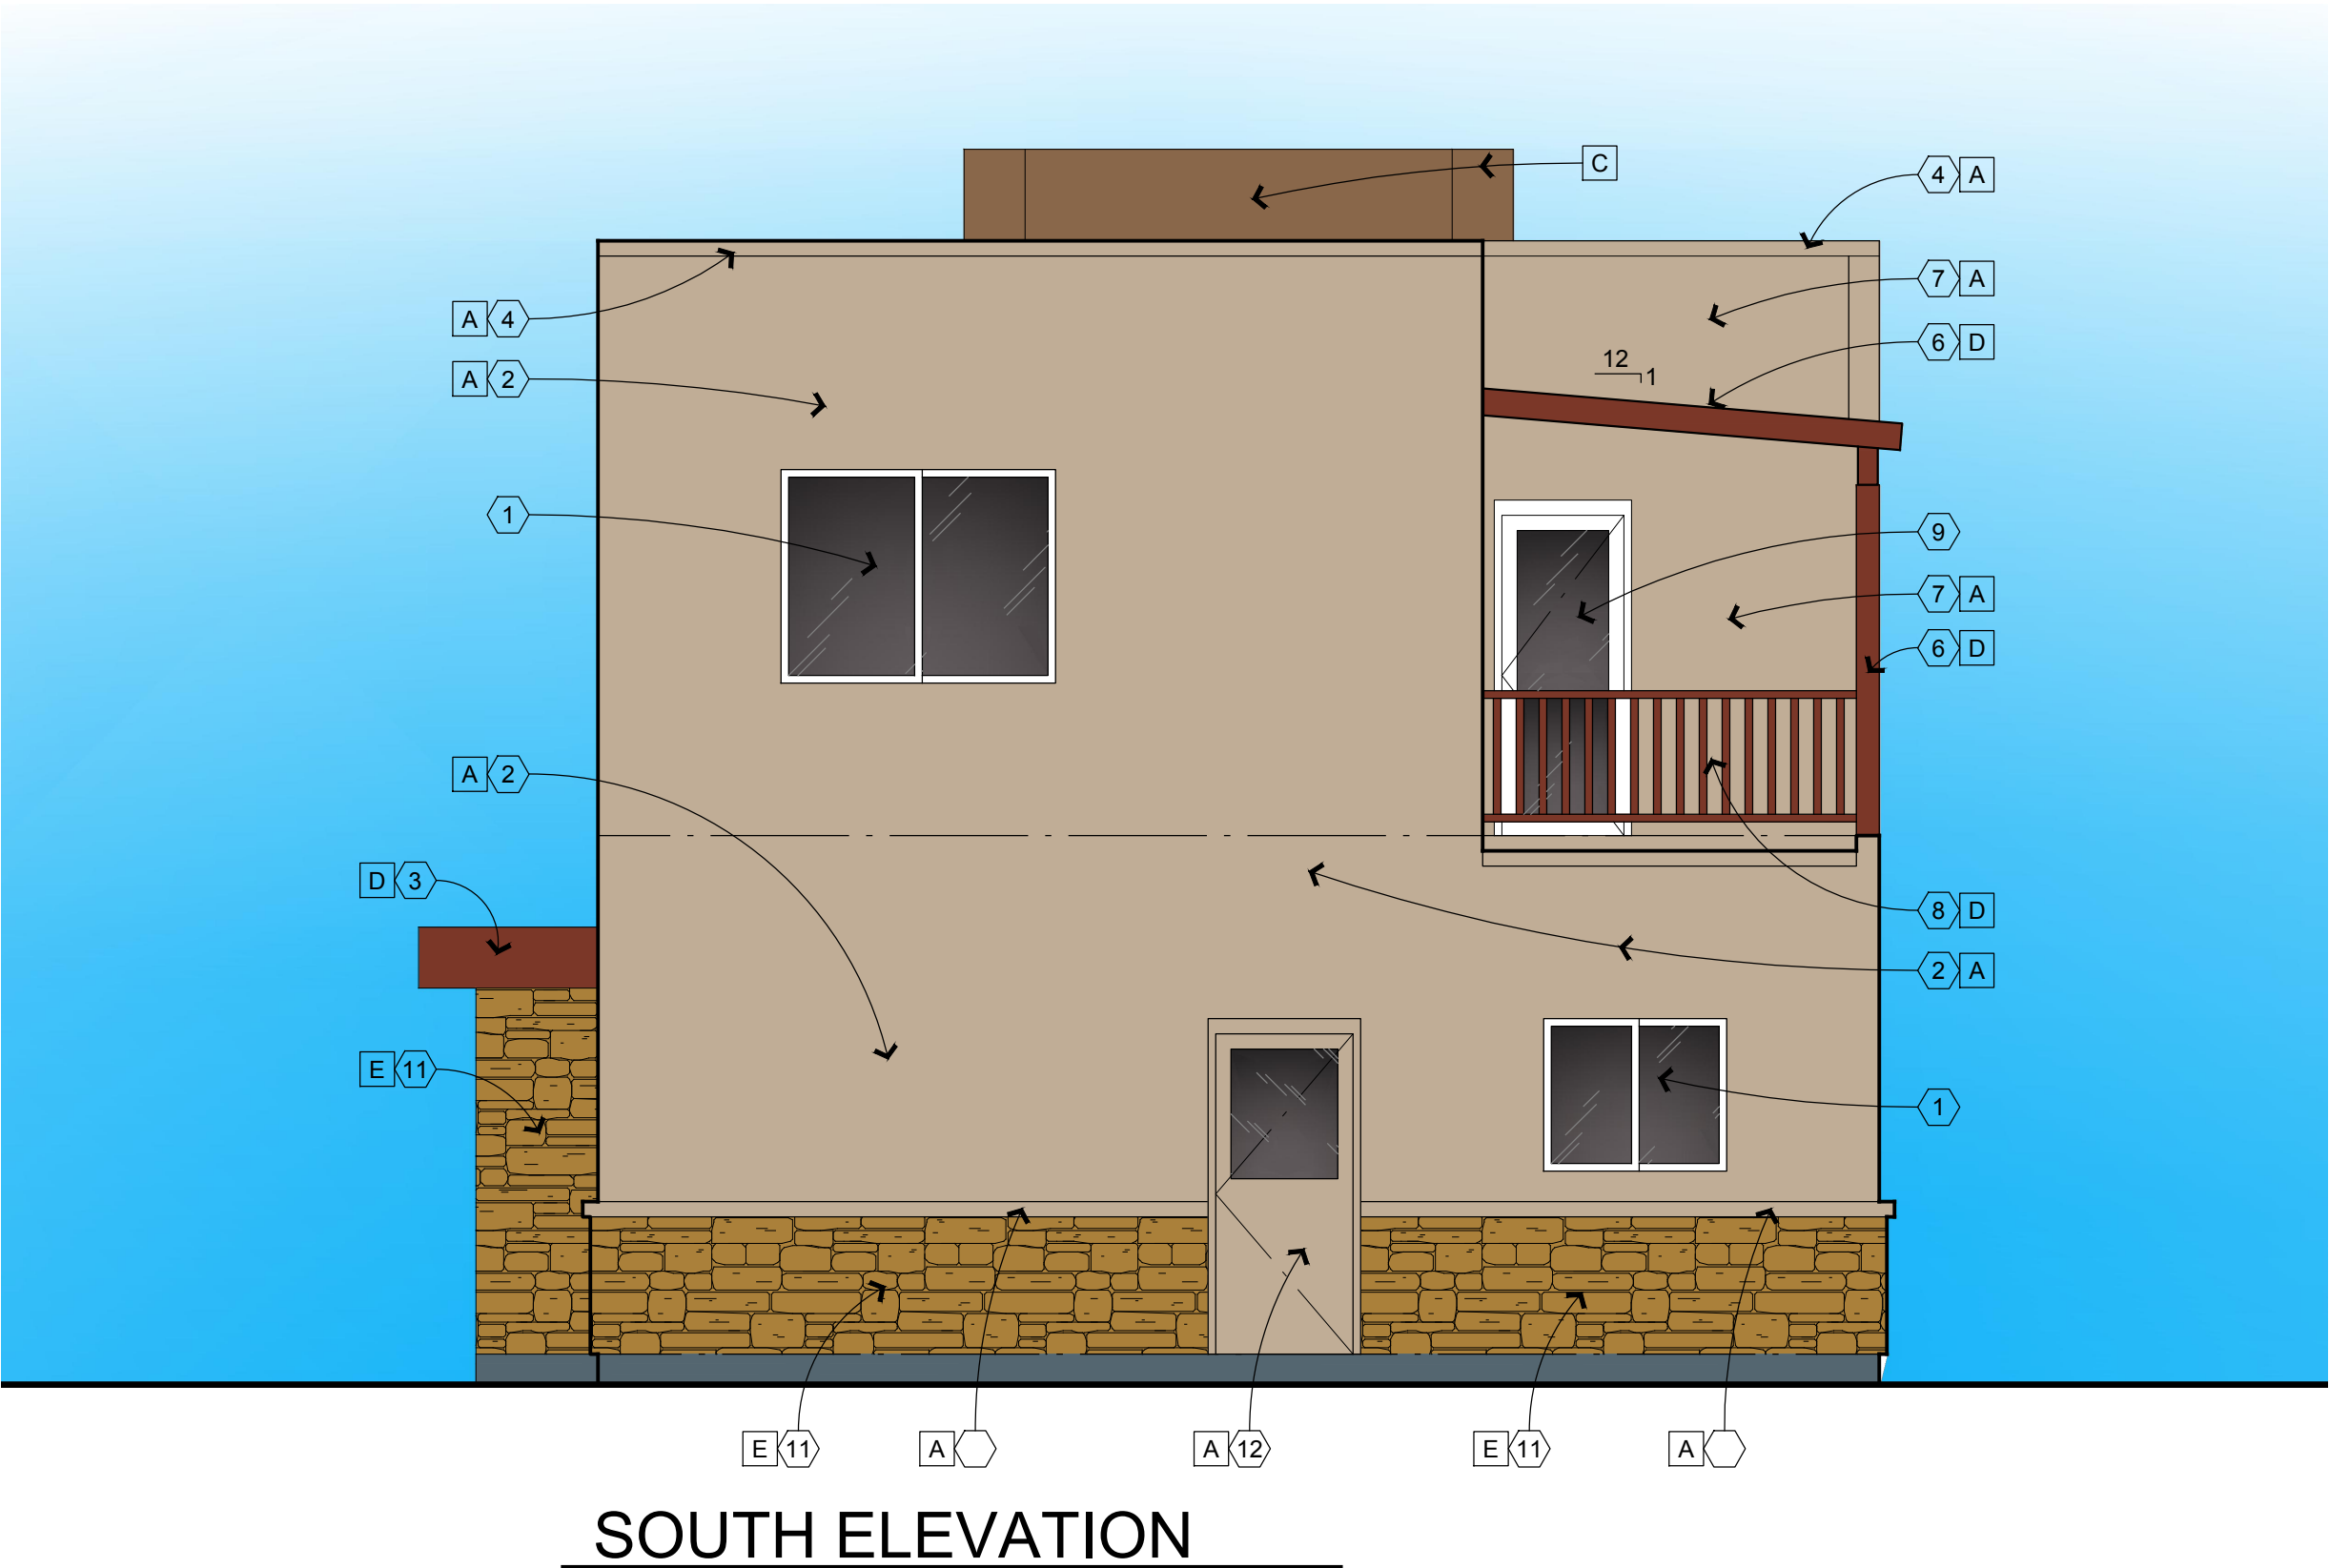
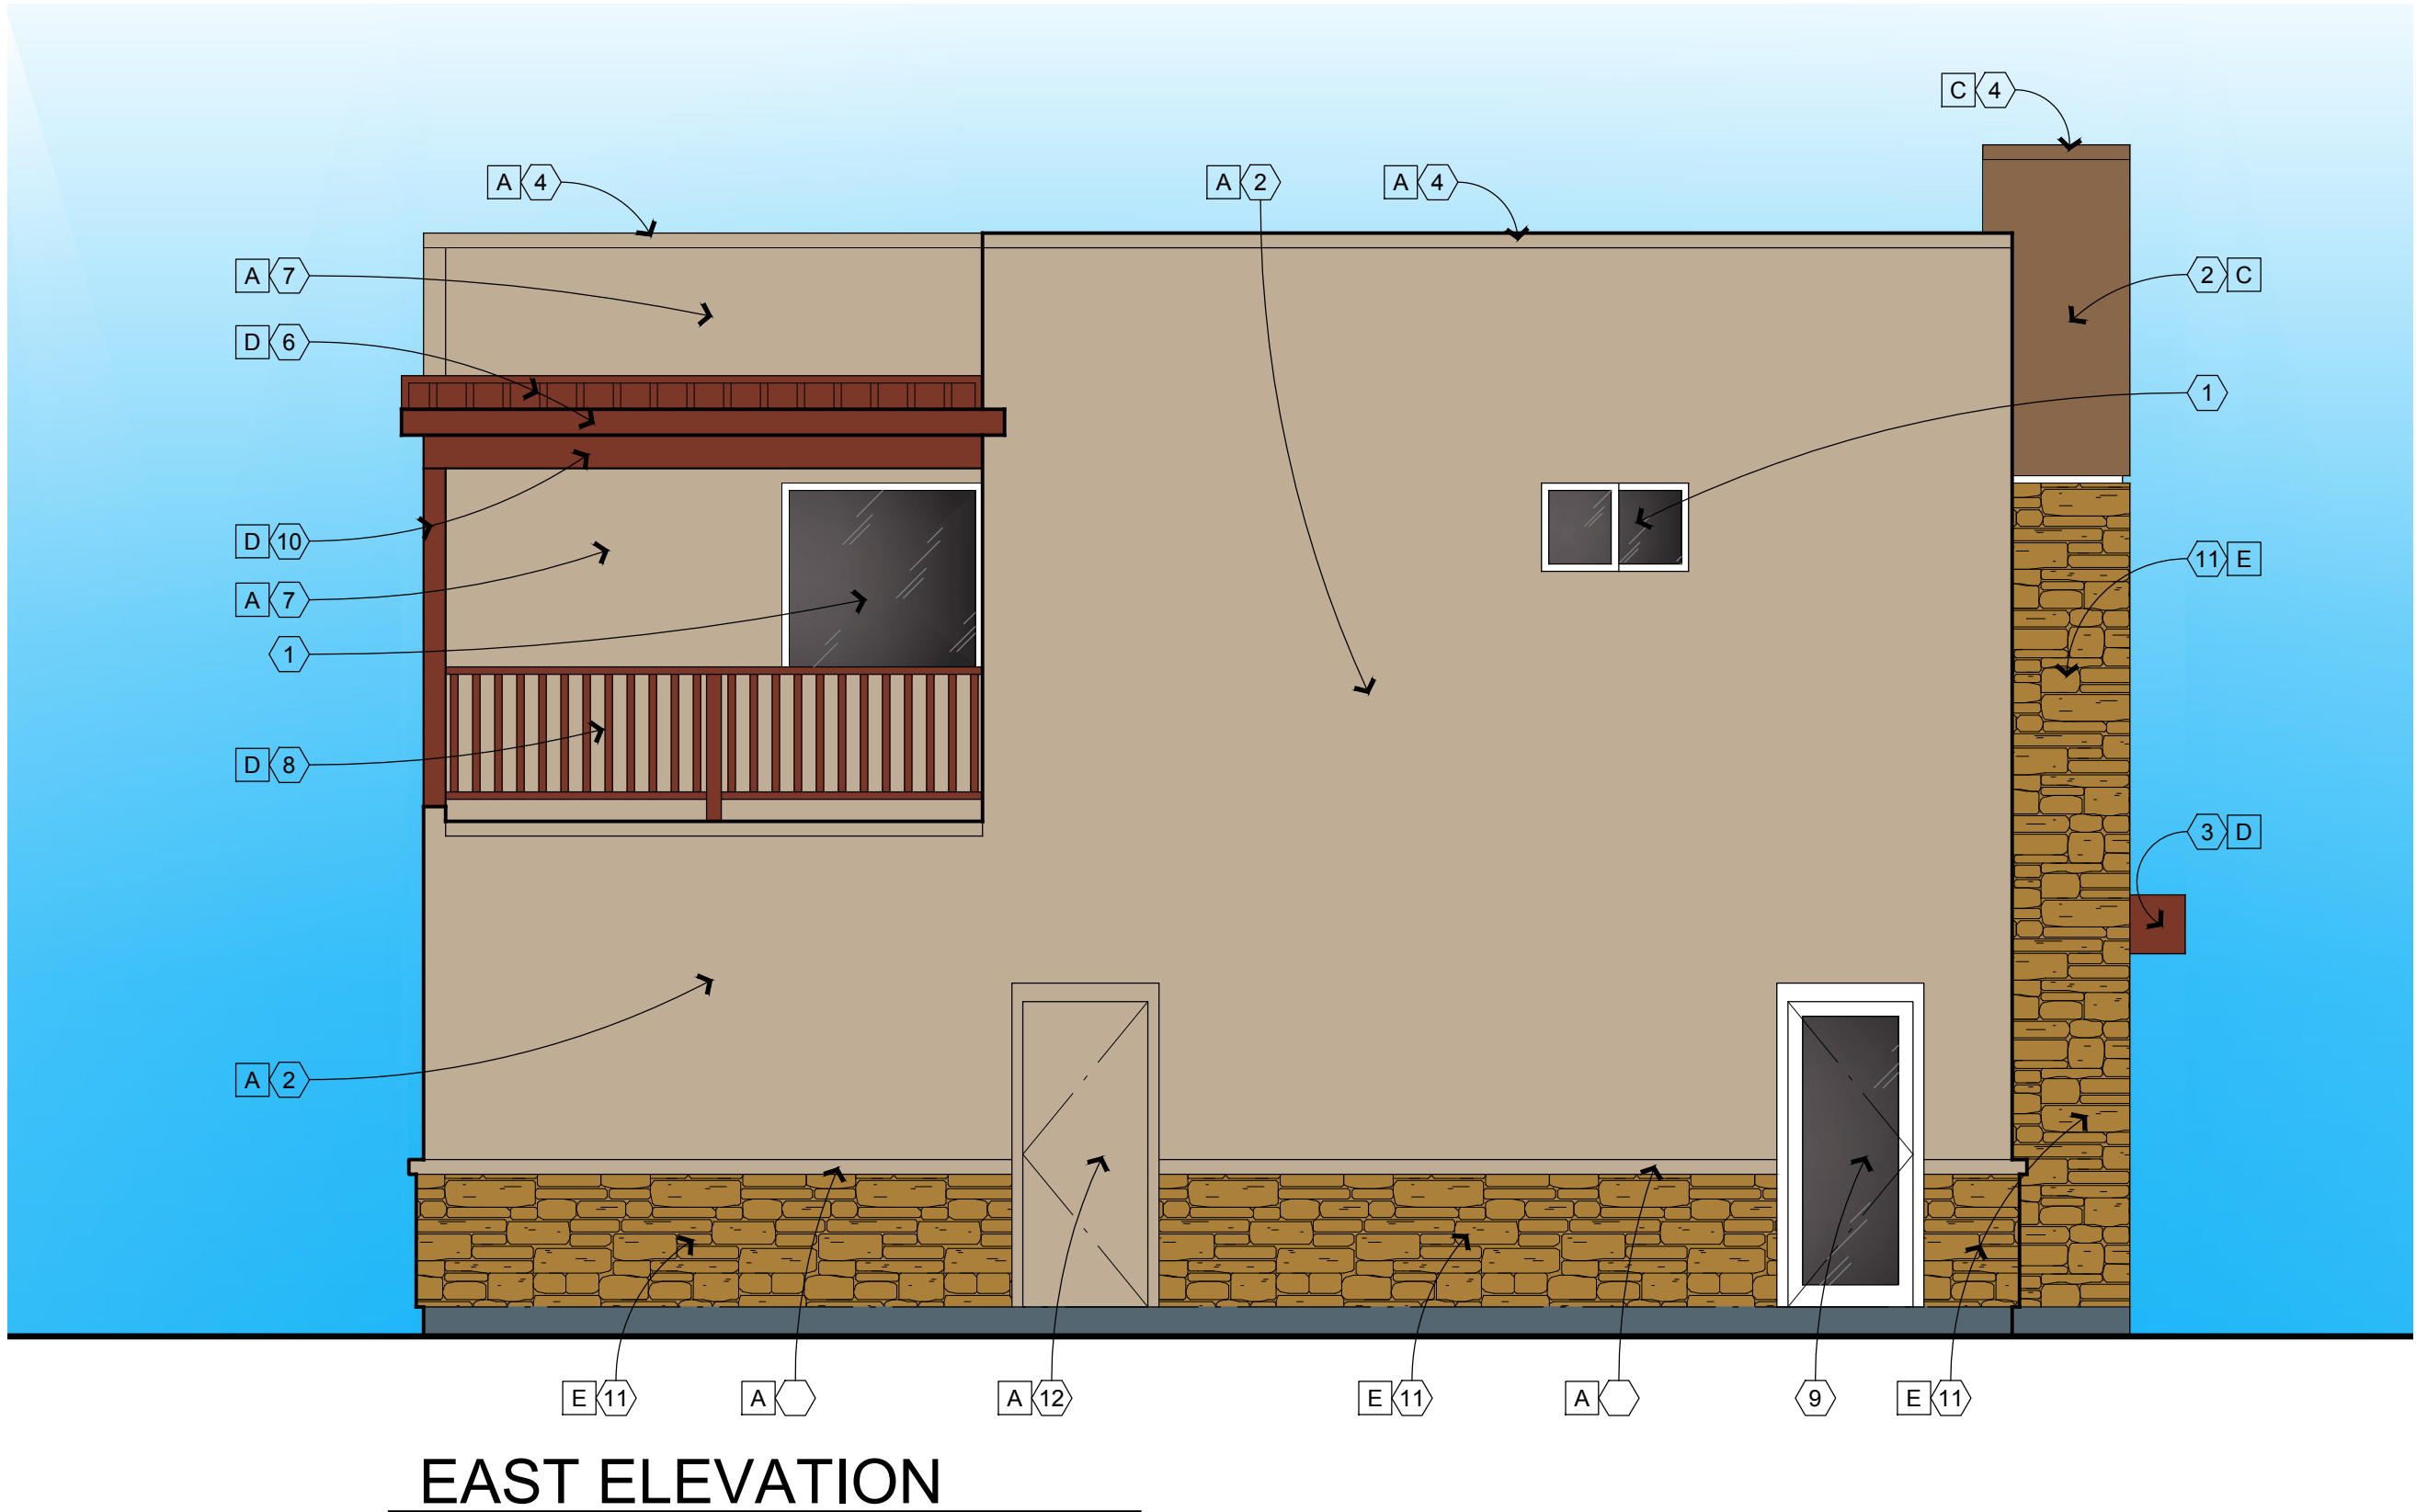
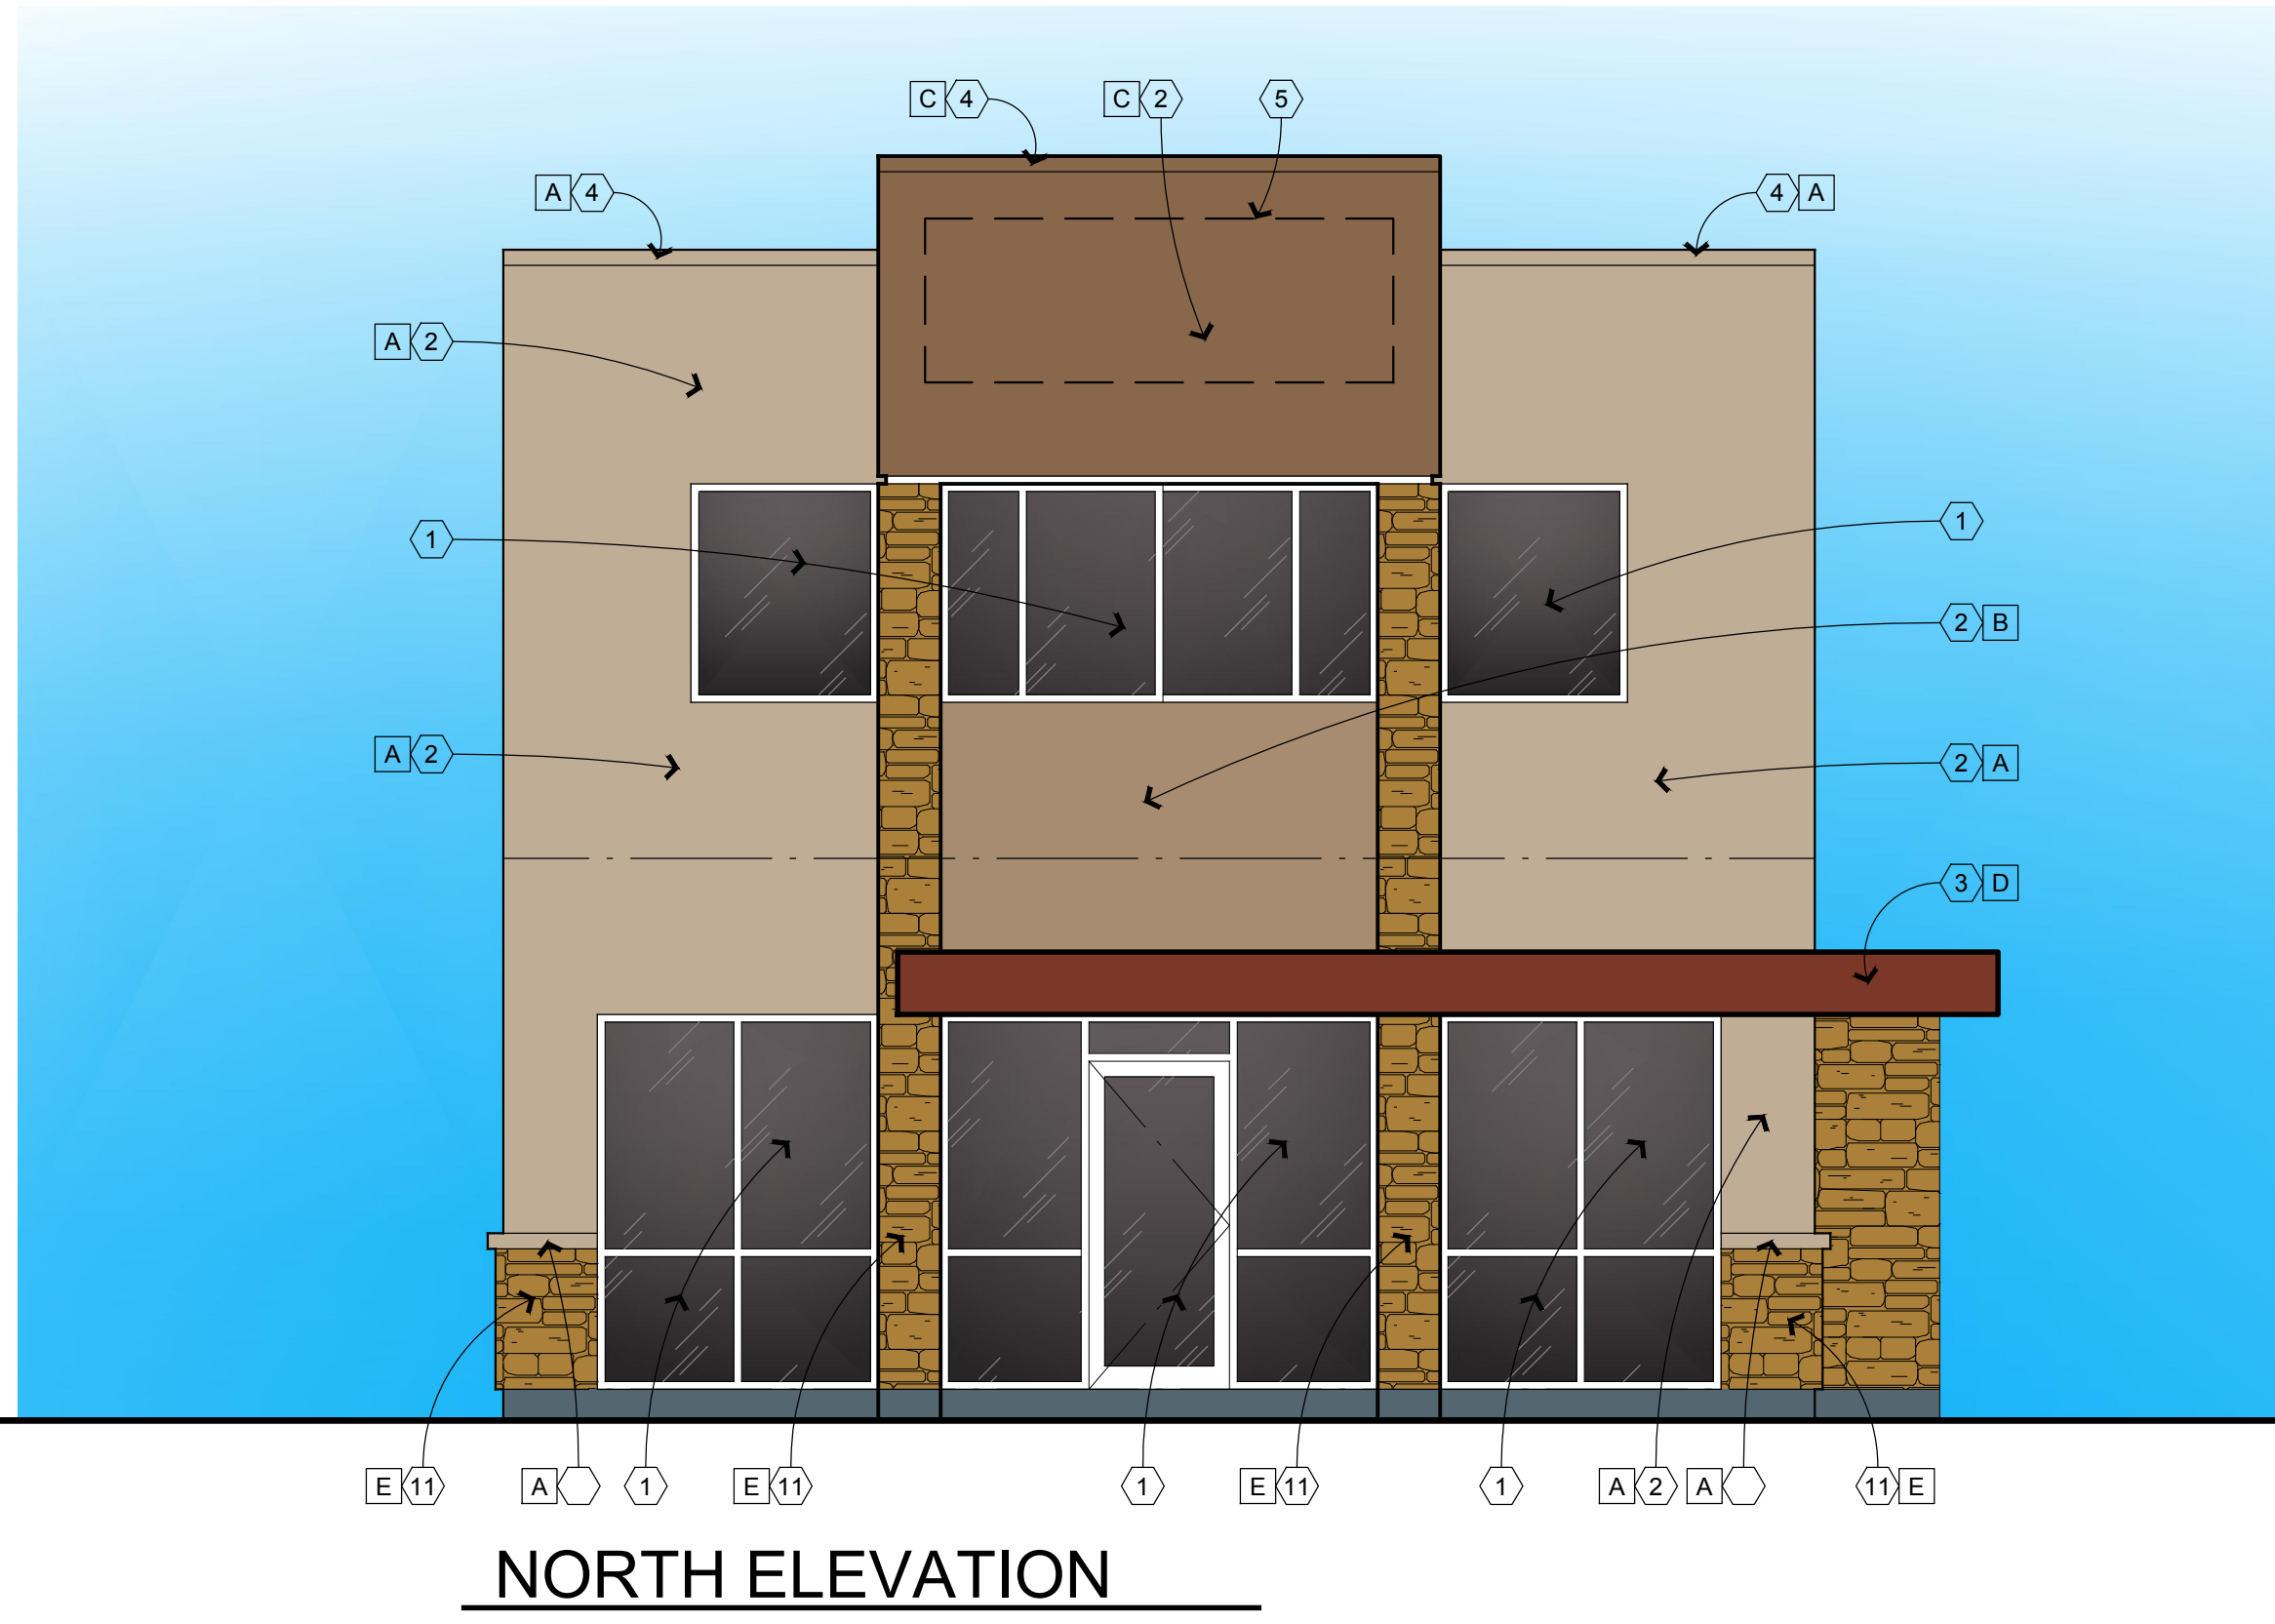


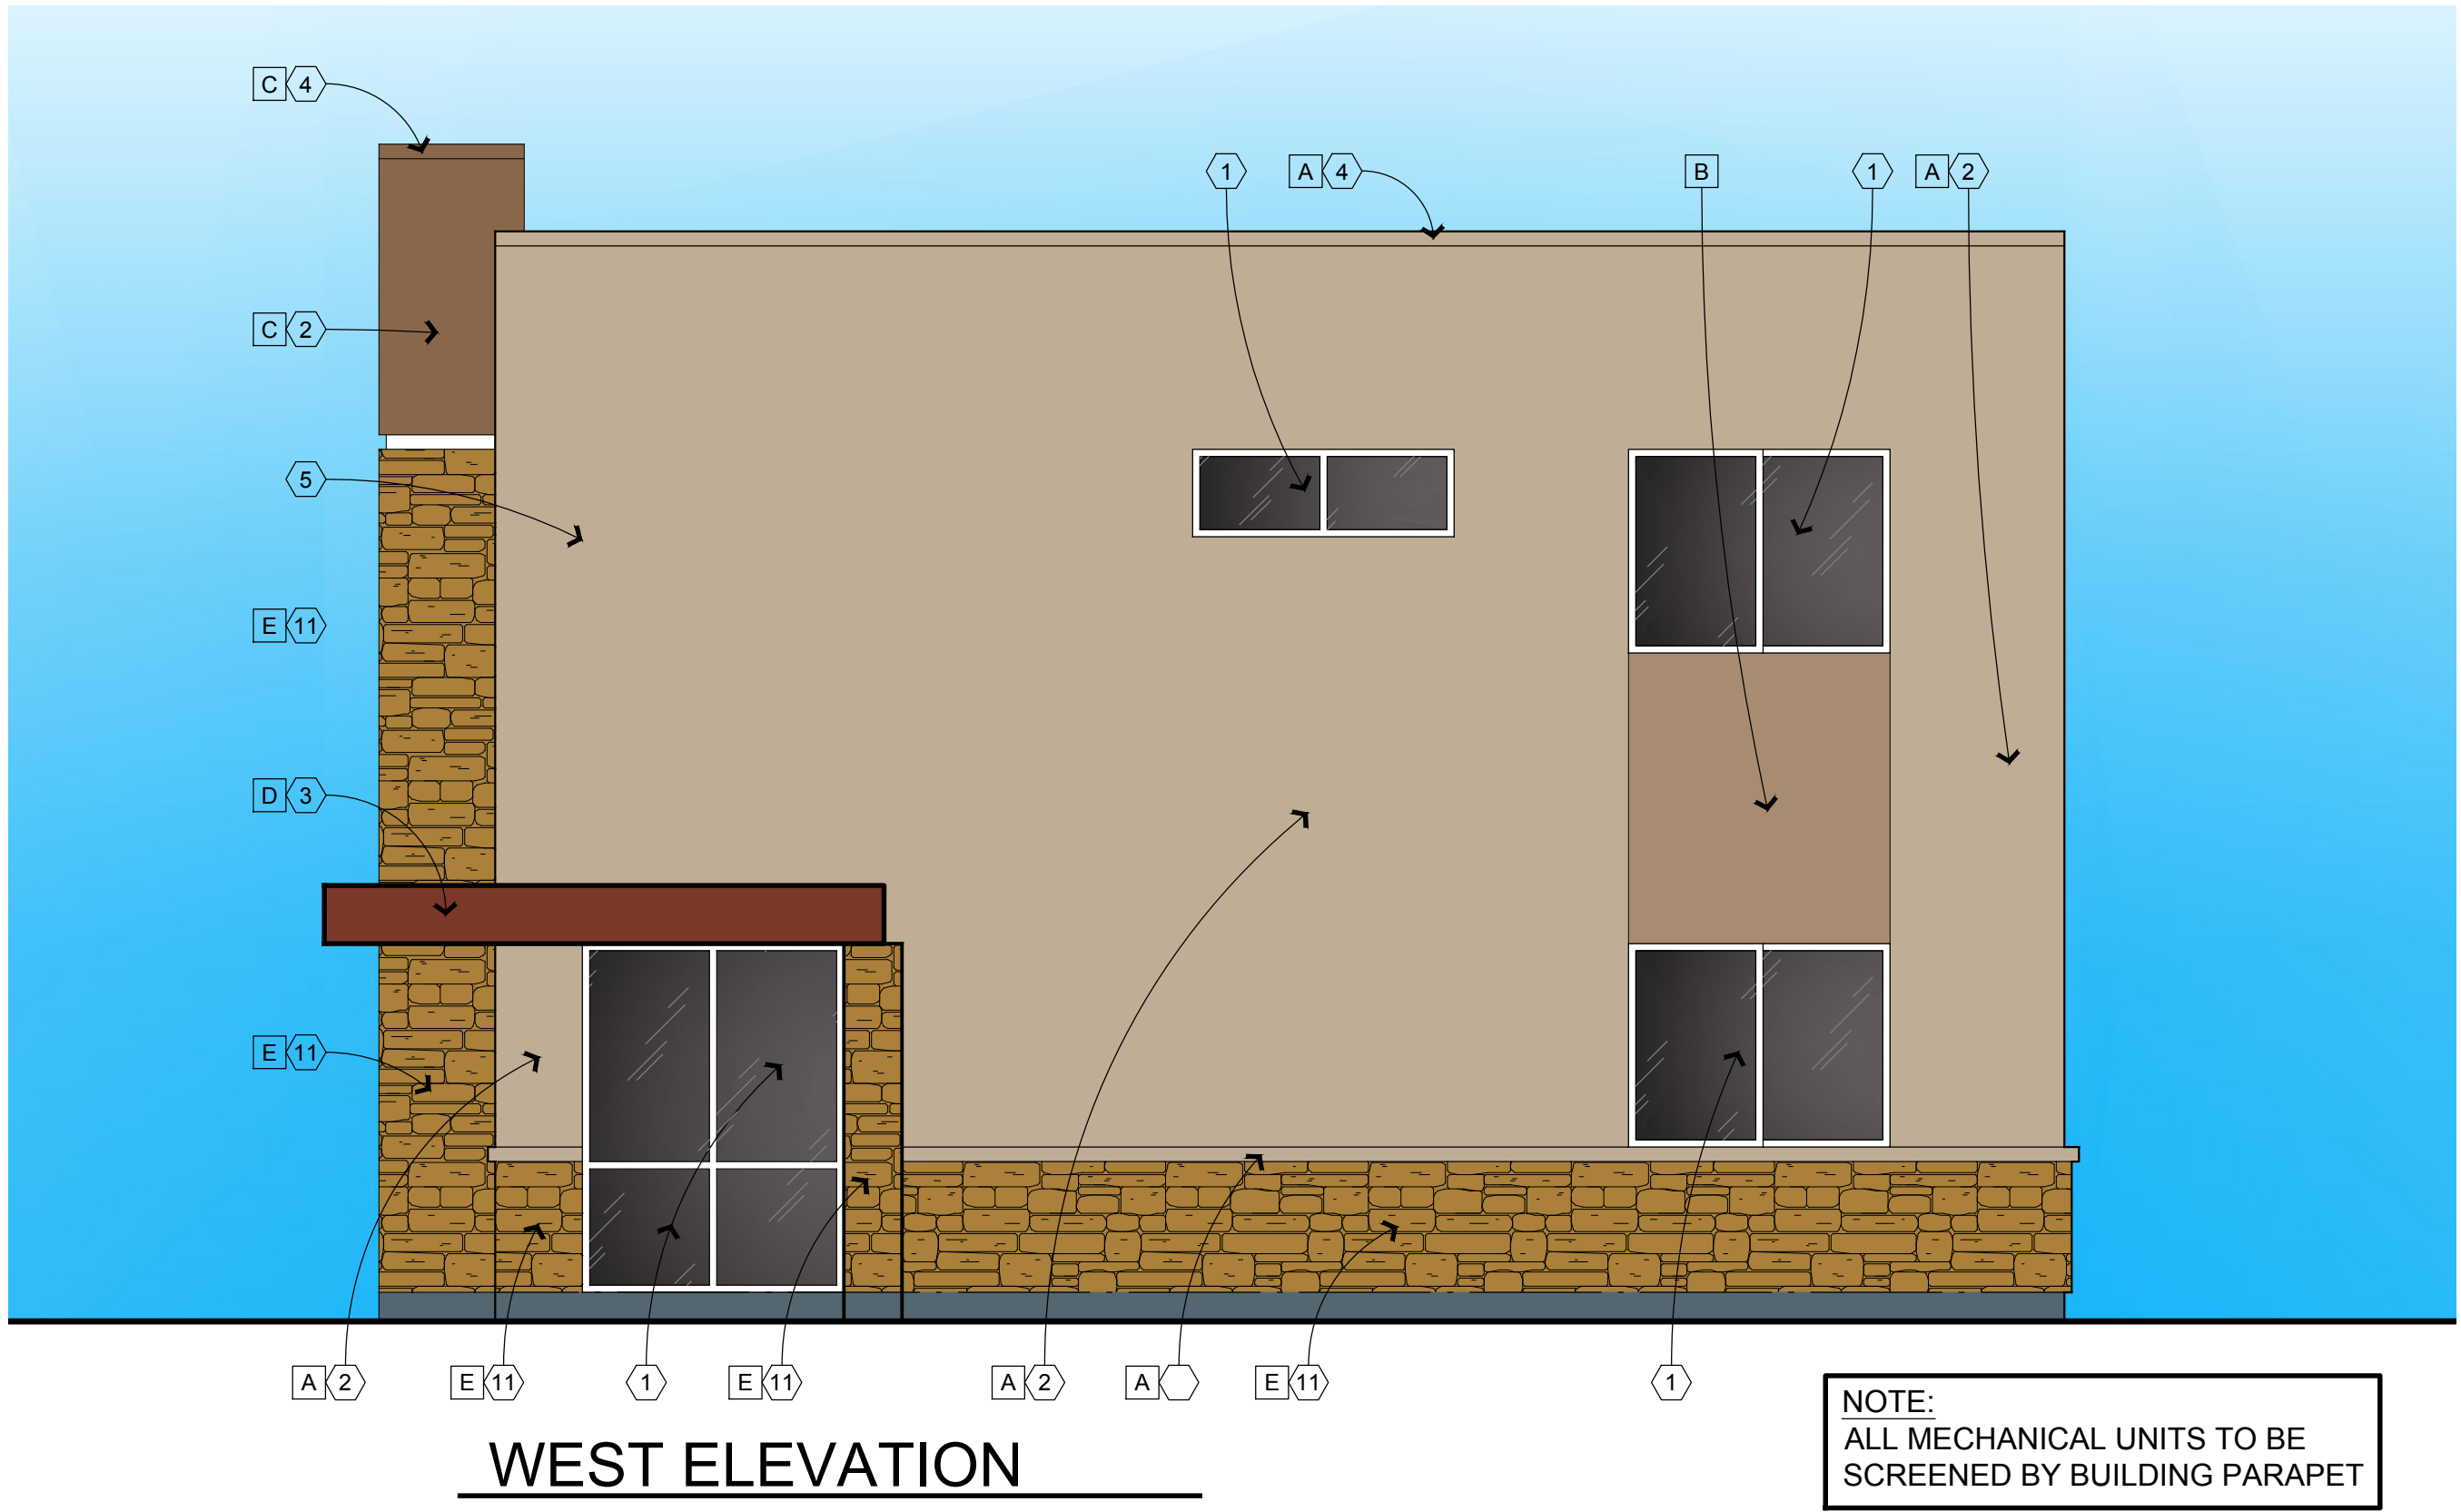

- EXTERIOR PAINT COLORS
(Sherwin Williams or equal)
- A. Antler Velvet, SW9111, 205-C3
 - B. Double Latte, SW9108, 204
 - C. Baked Cookie, SW9098, 202-C5
 - D. Roycroft Copper Red, SW2839, 312
 - E. Stone Veneer, Russet Mountain Ledge

- EXTERIOR ELEVATION KEYNOTES
1. Insulated glass in anodized aluminum frame
 2. Stucco wash on 8" cmu
 3. 16" x 4" tube steel canopy
 4. 4" solid cmu cap block
 5. Signage under separate permit
 6. Standing seam metal deck and framing
 7. Stucco on wood framing
 8. Steel tube handrail

9. Store front aluminum full lite door and frame
10. Steel tube column and beam
11. Stone veneer
12. Hollow metal door and frame




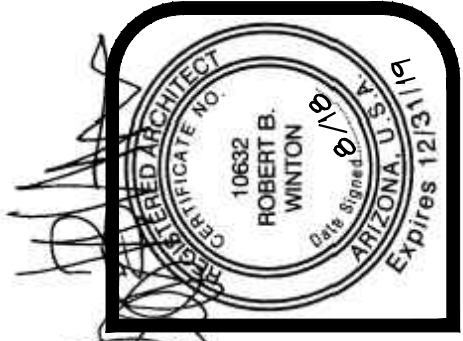


winton architects, inc.
1110 E. Missouri Ave., Suite 800, Phoenix, Arizona 85014
(602) 230-9778
FAX (602) 265-9739

HW STORAGE
11243 SOUTH SOSSAMAN ROAD, MESA, ARIZONA
CANYON BUILDING & DESIGN


job no. 18125
drawn MGO
approved RBW
date 5/24/18

revisions

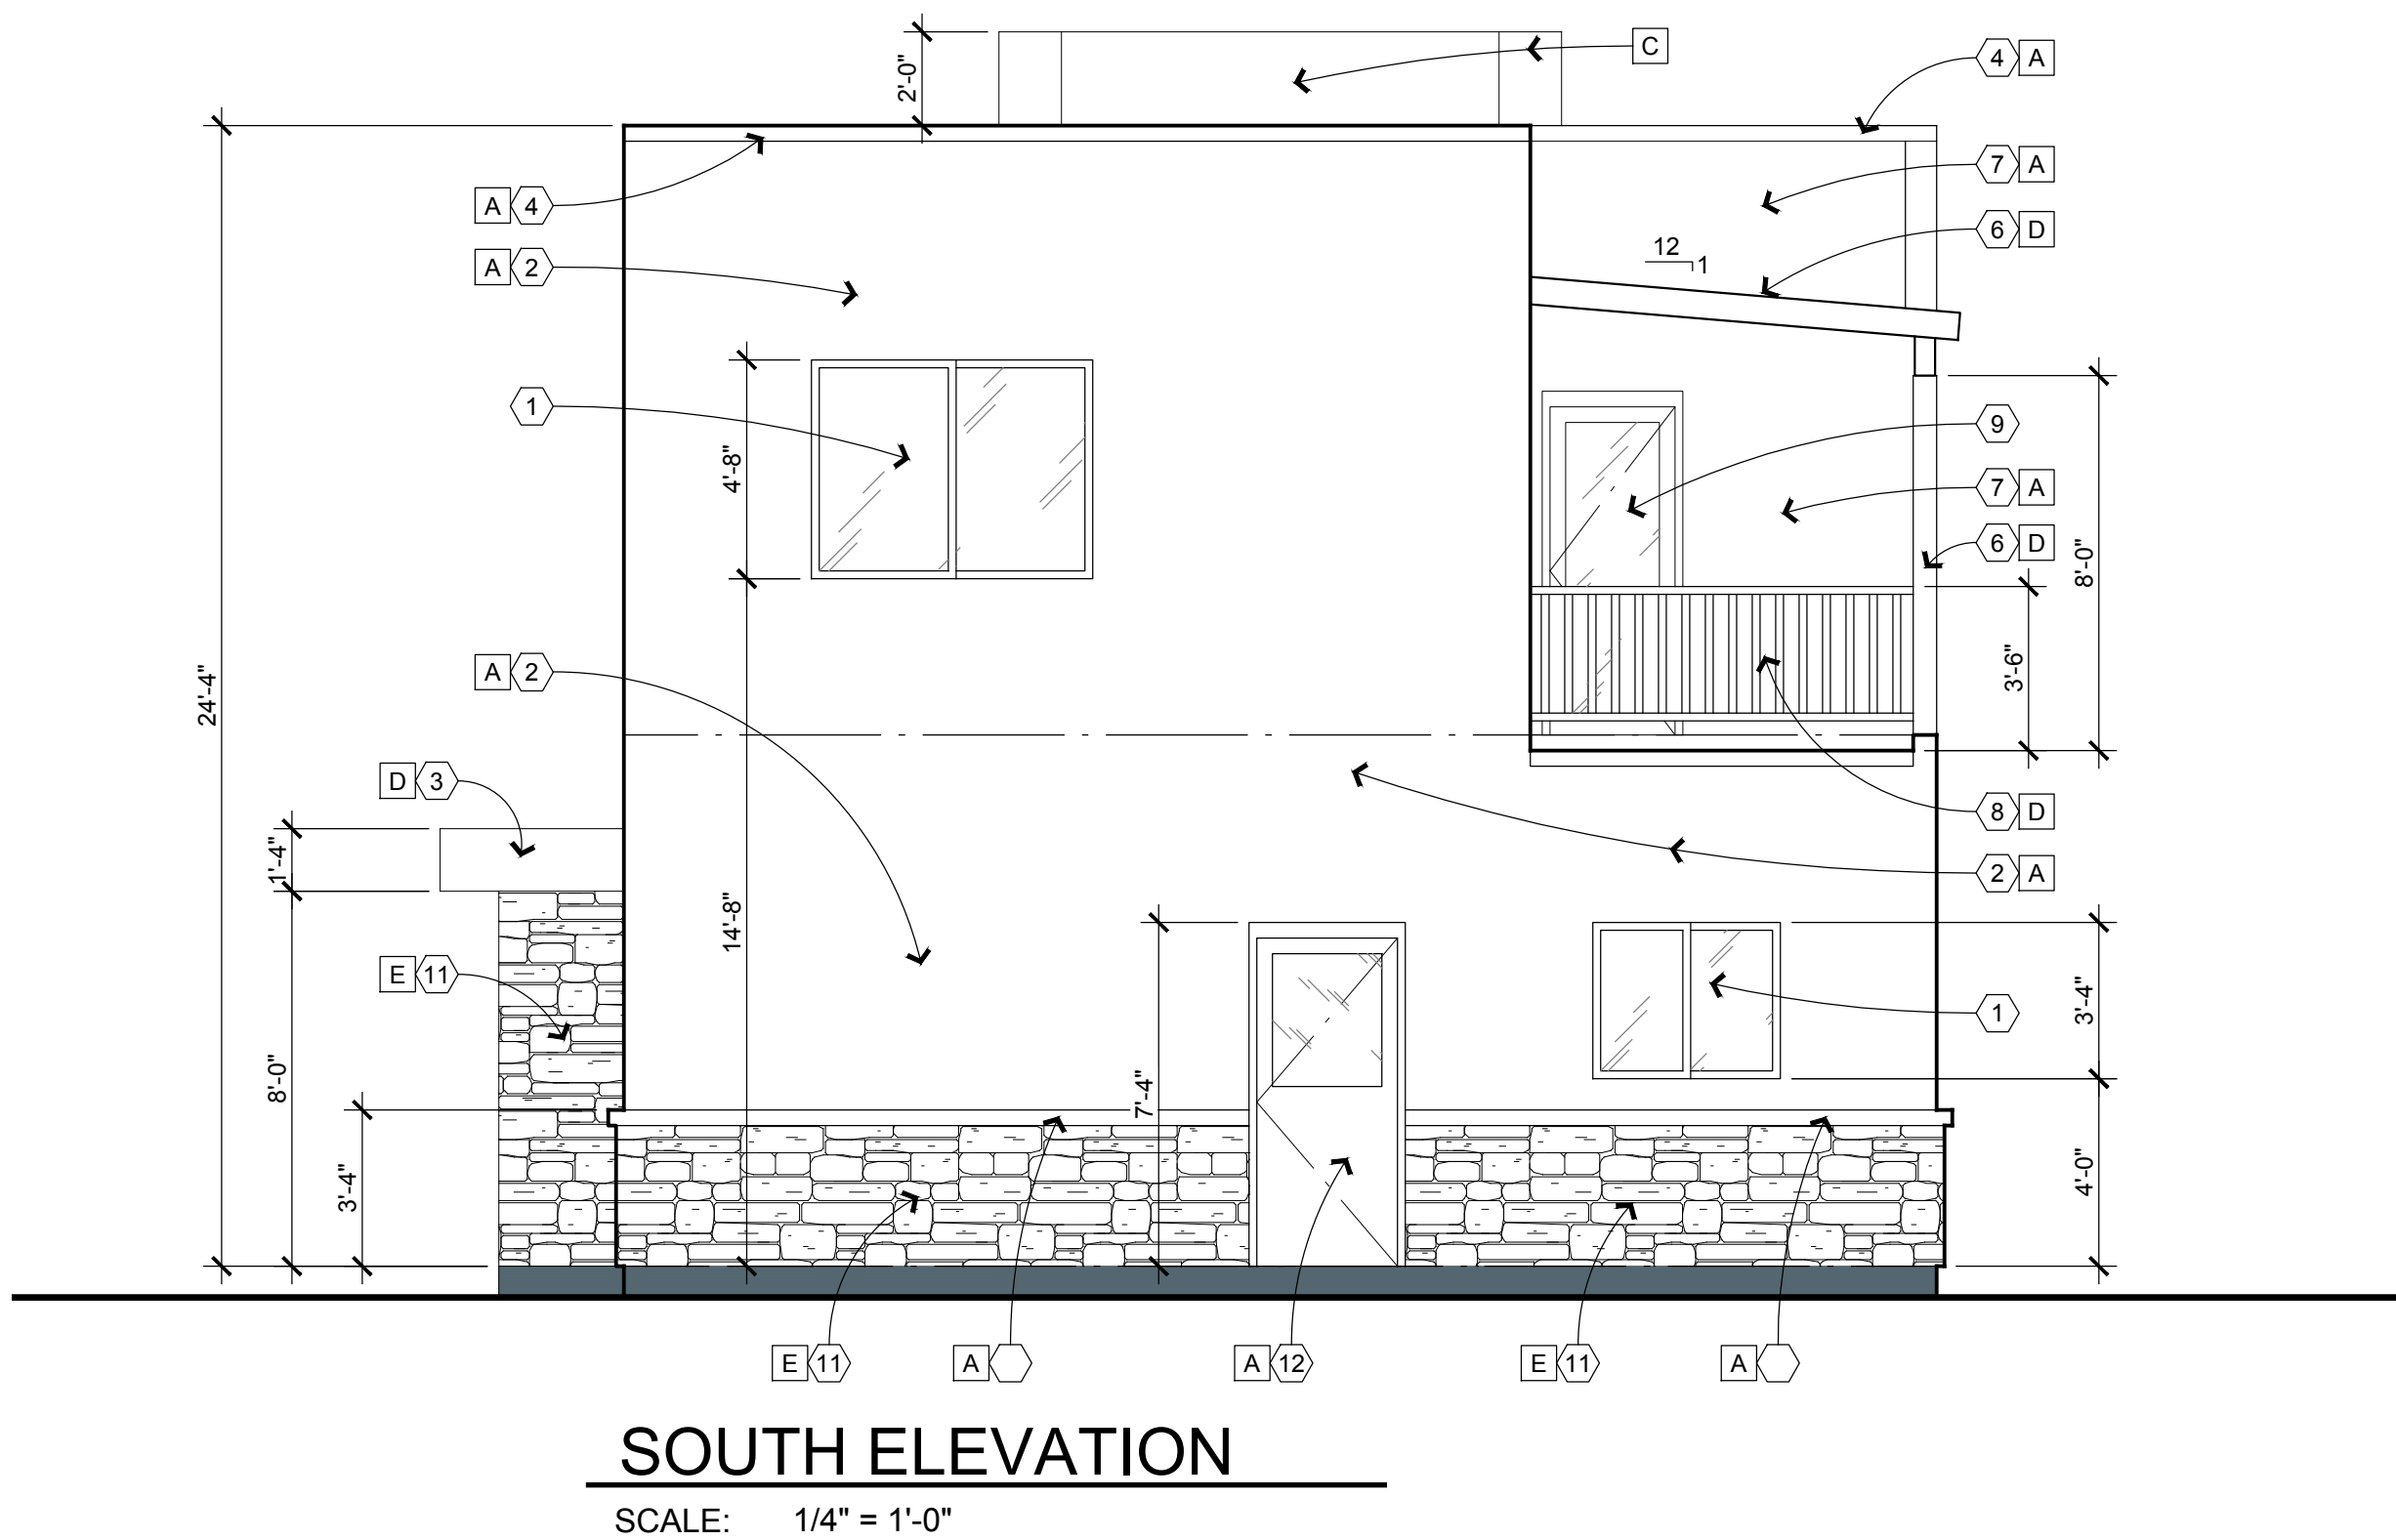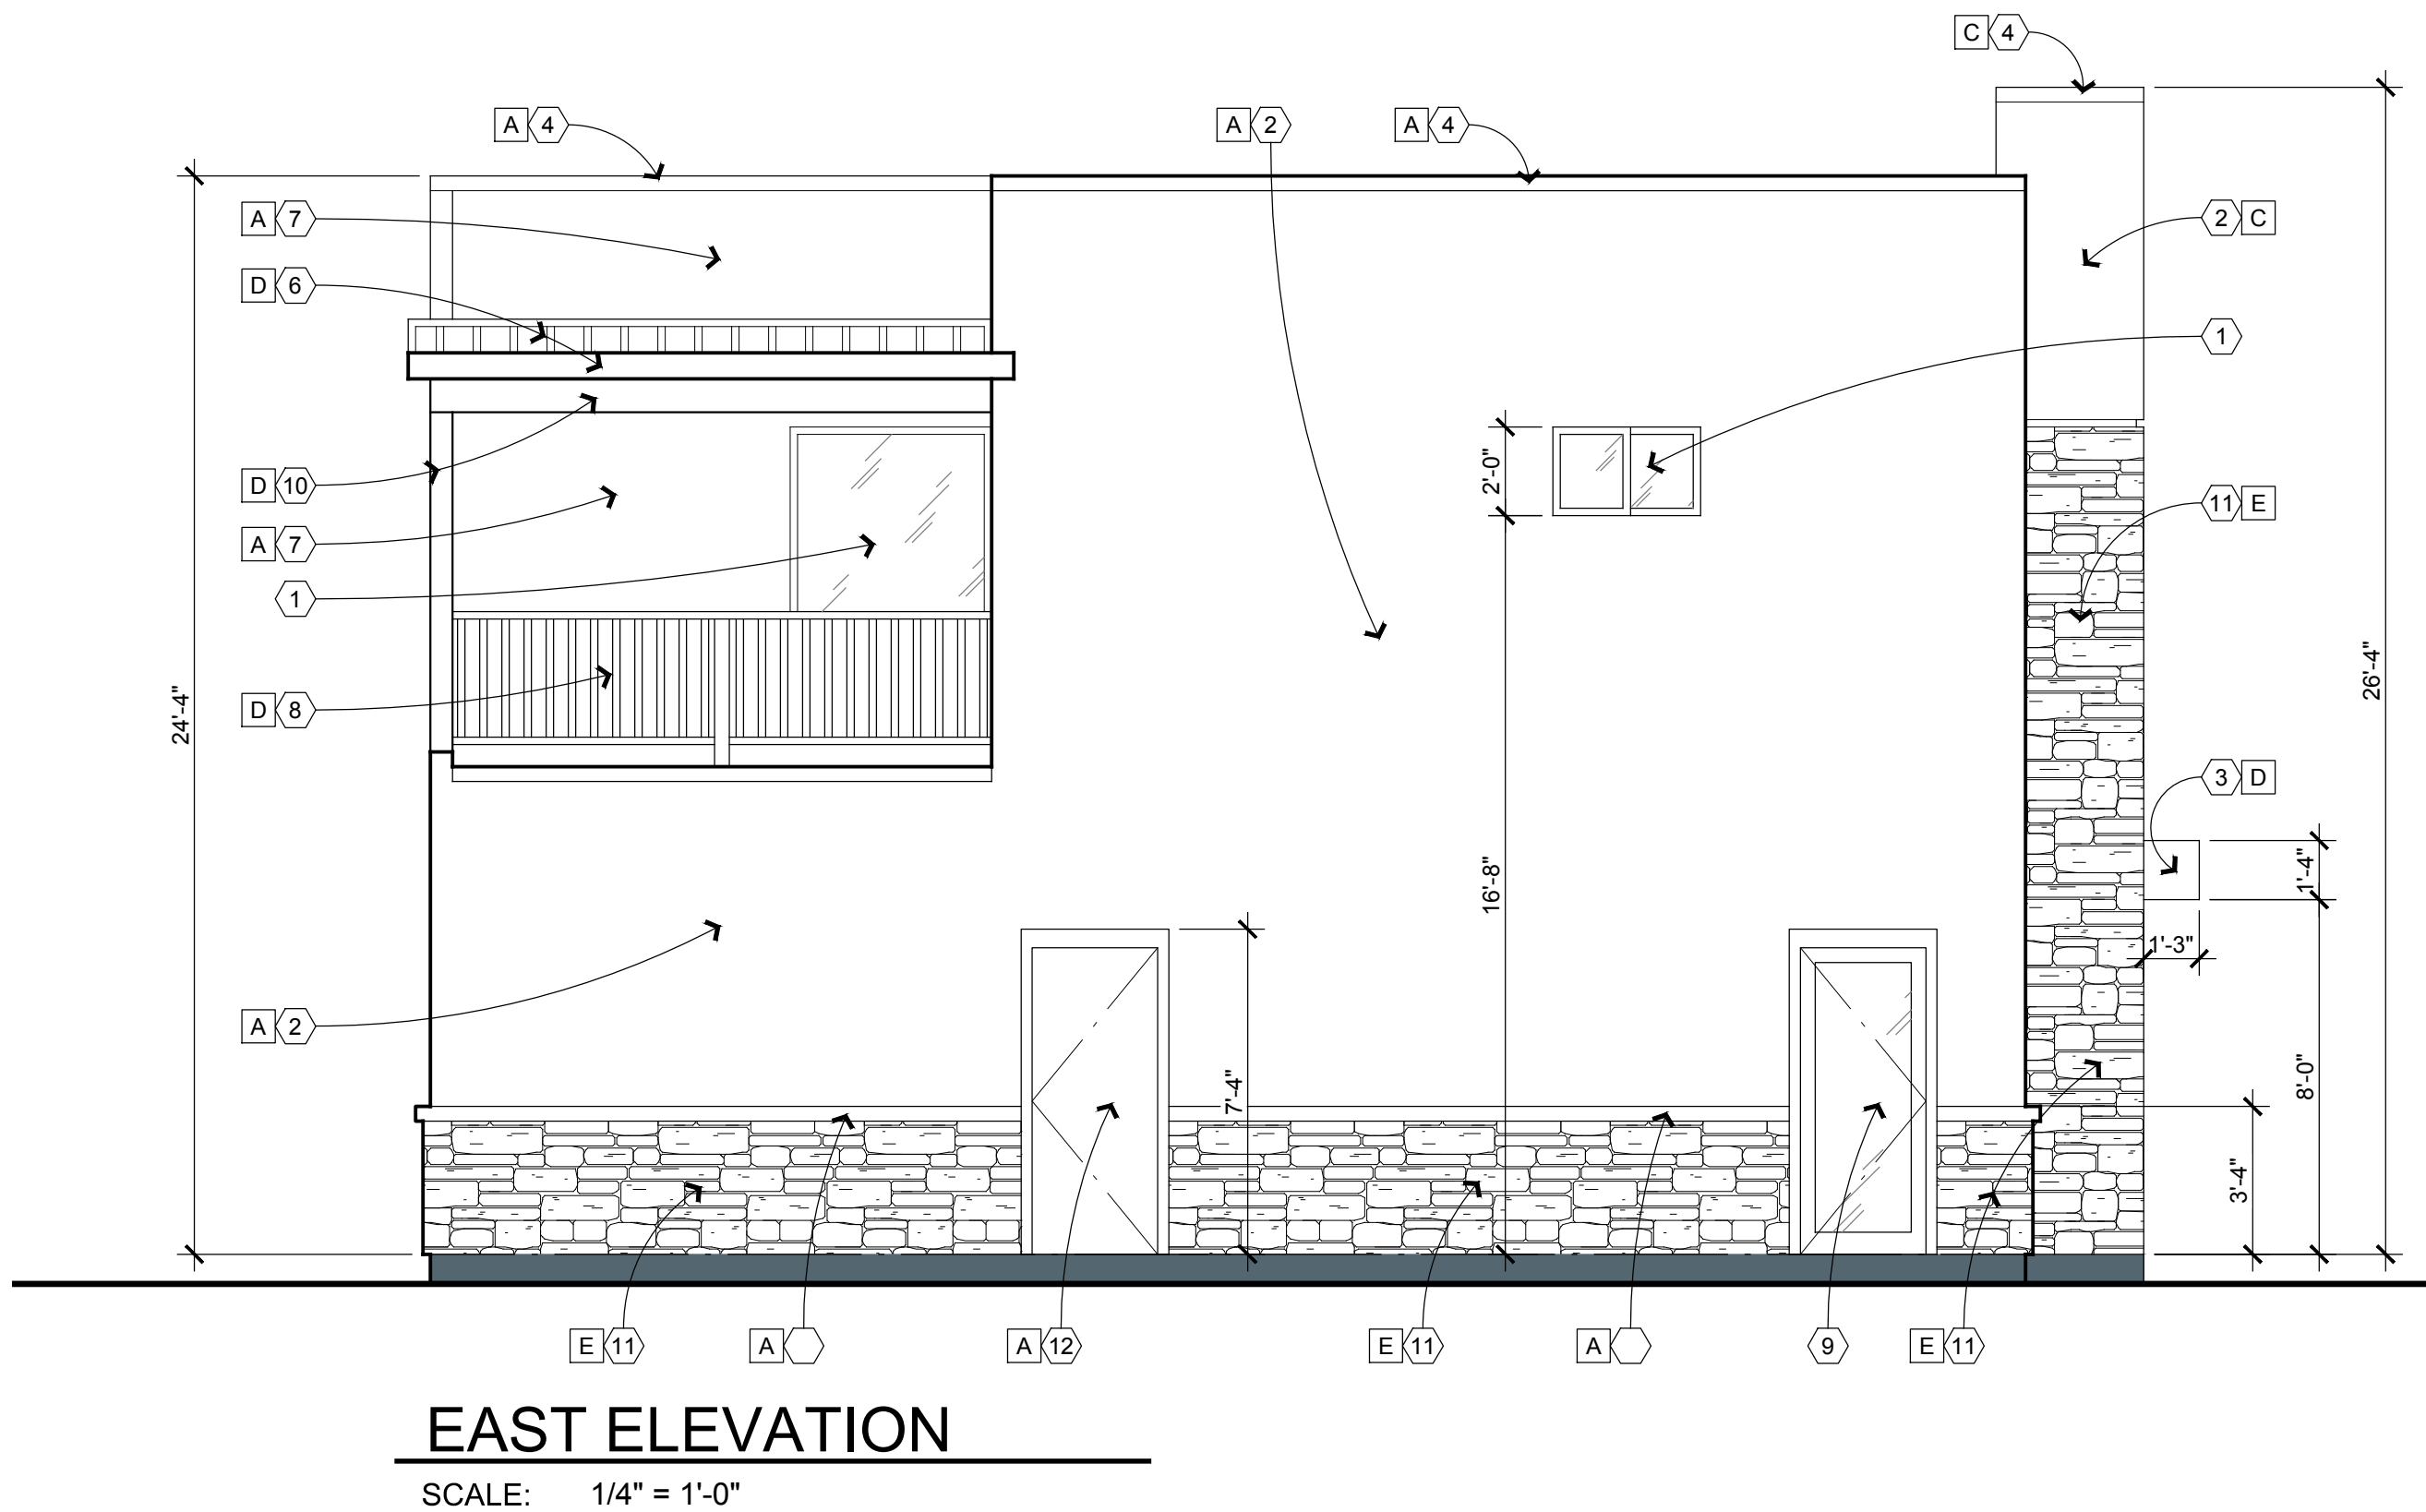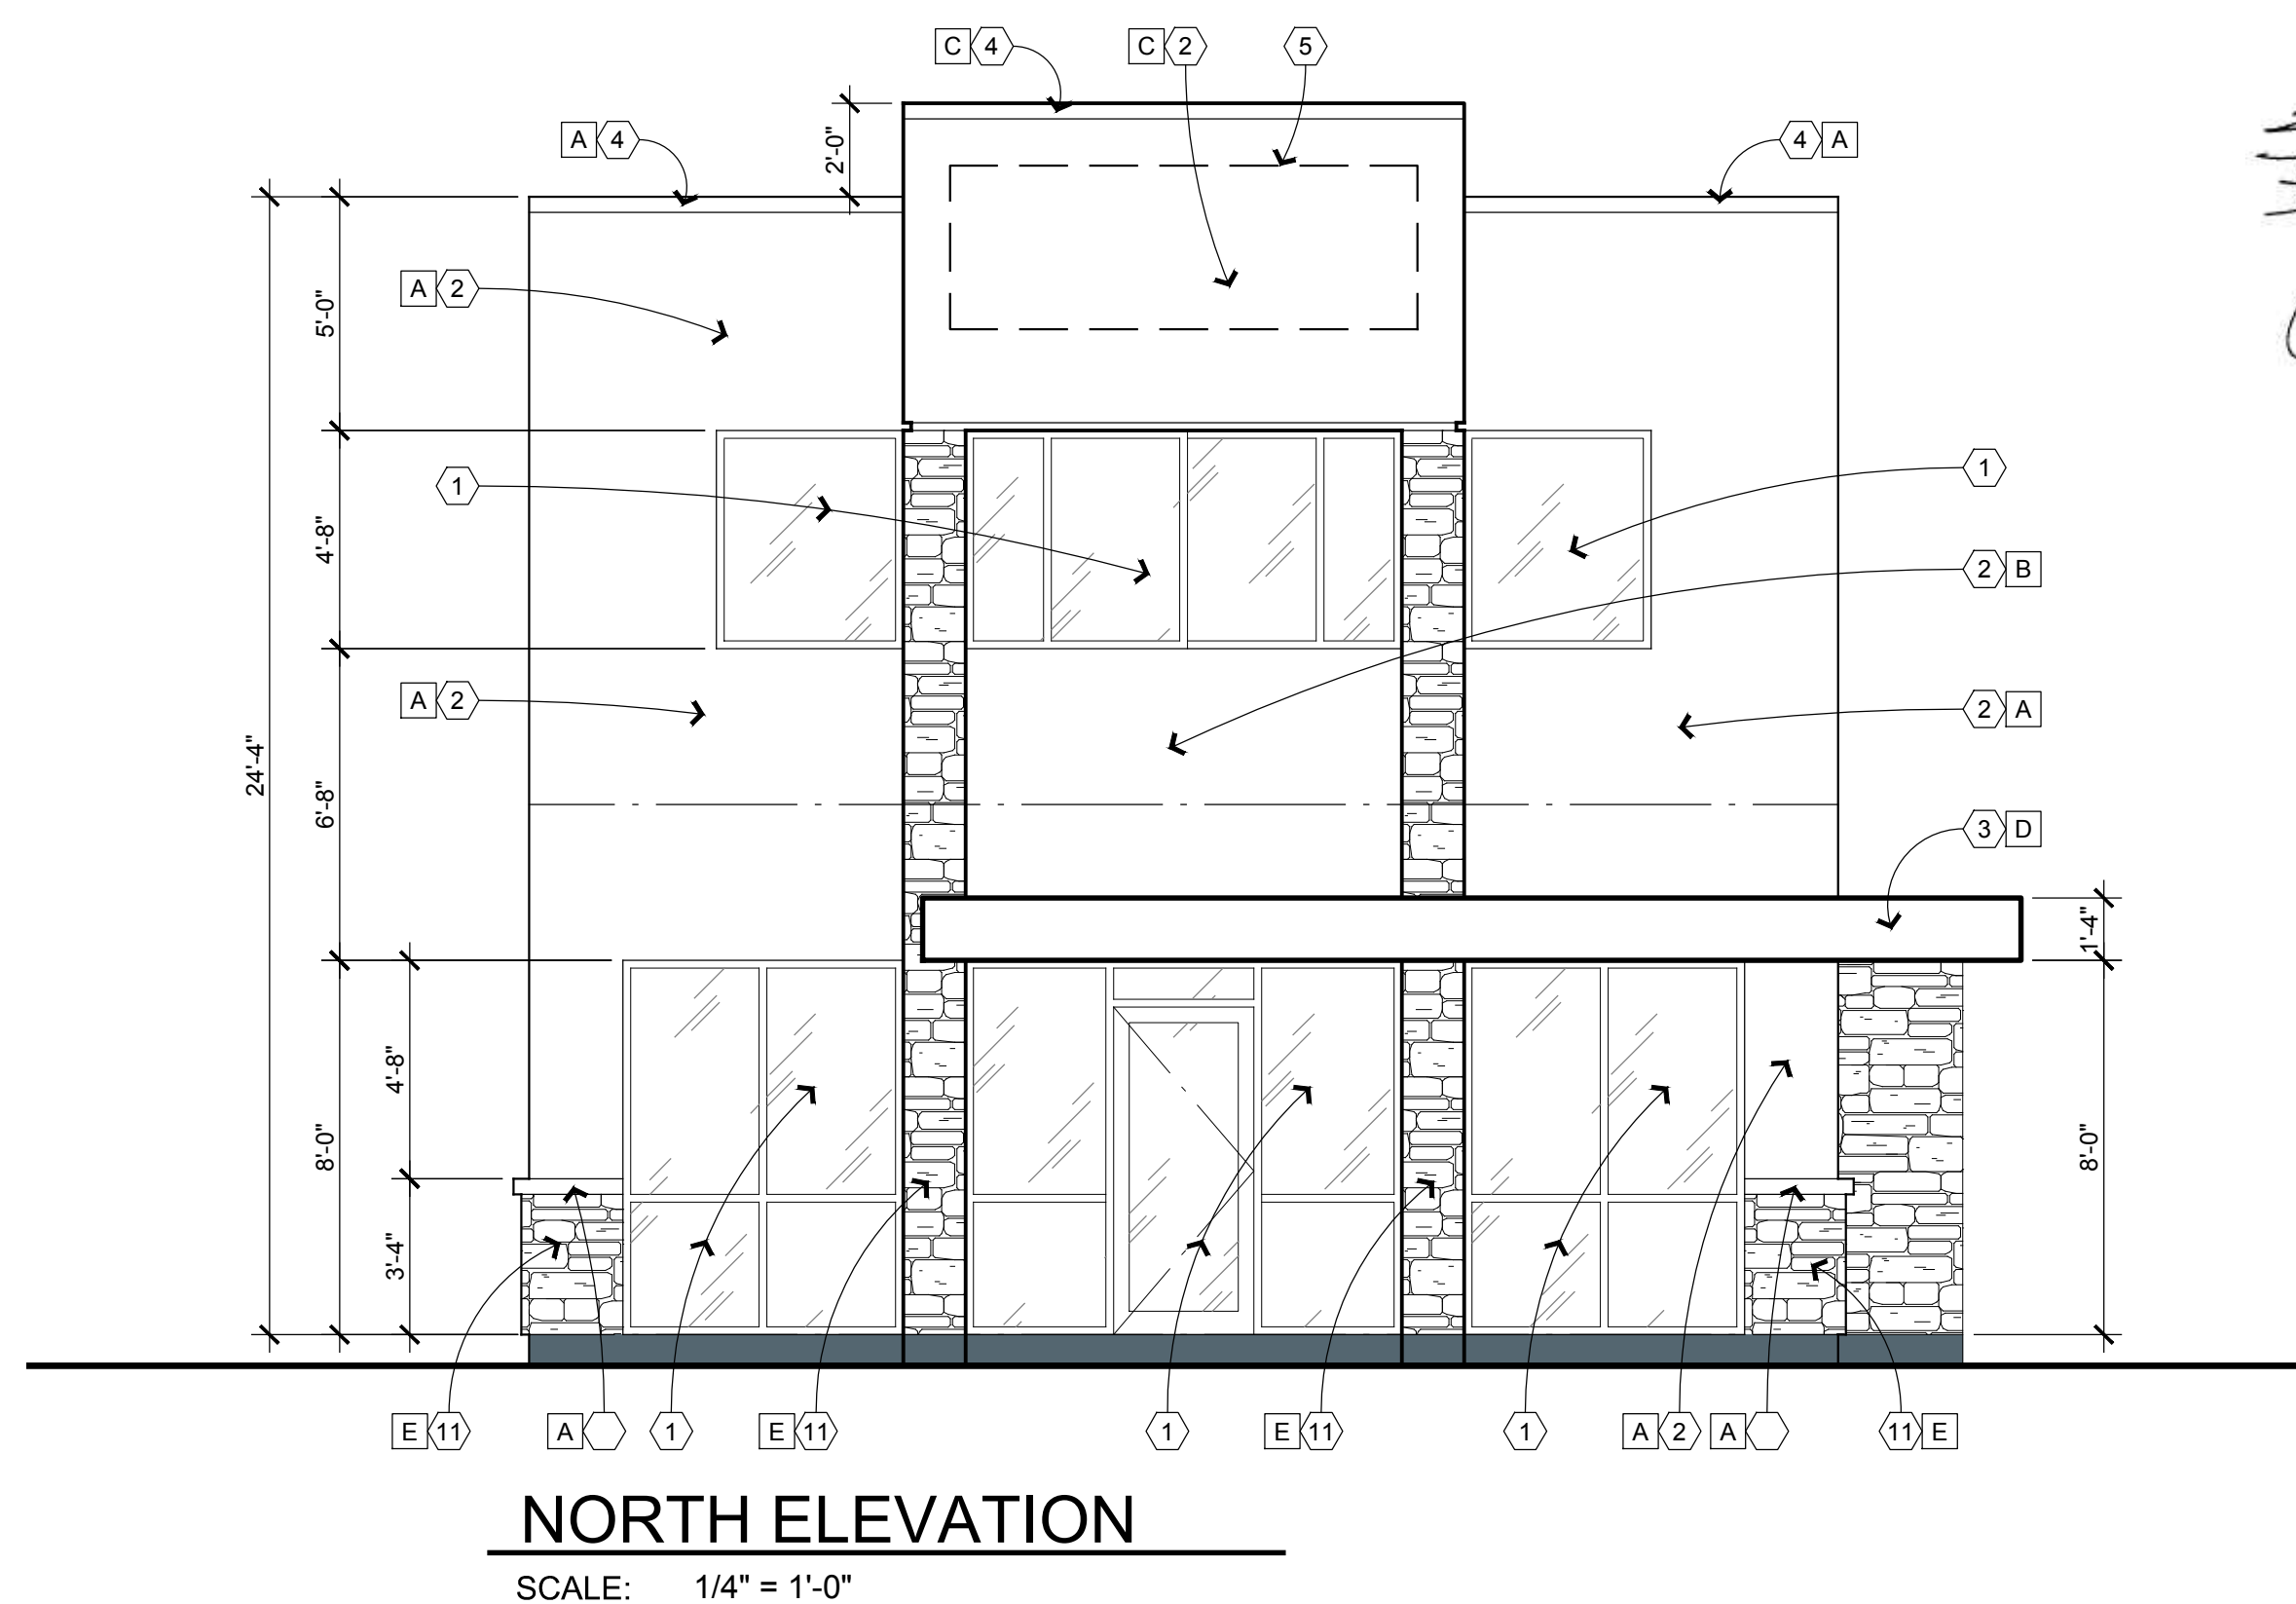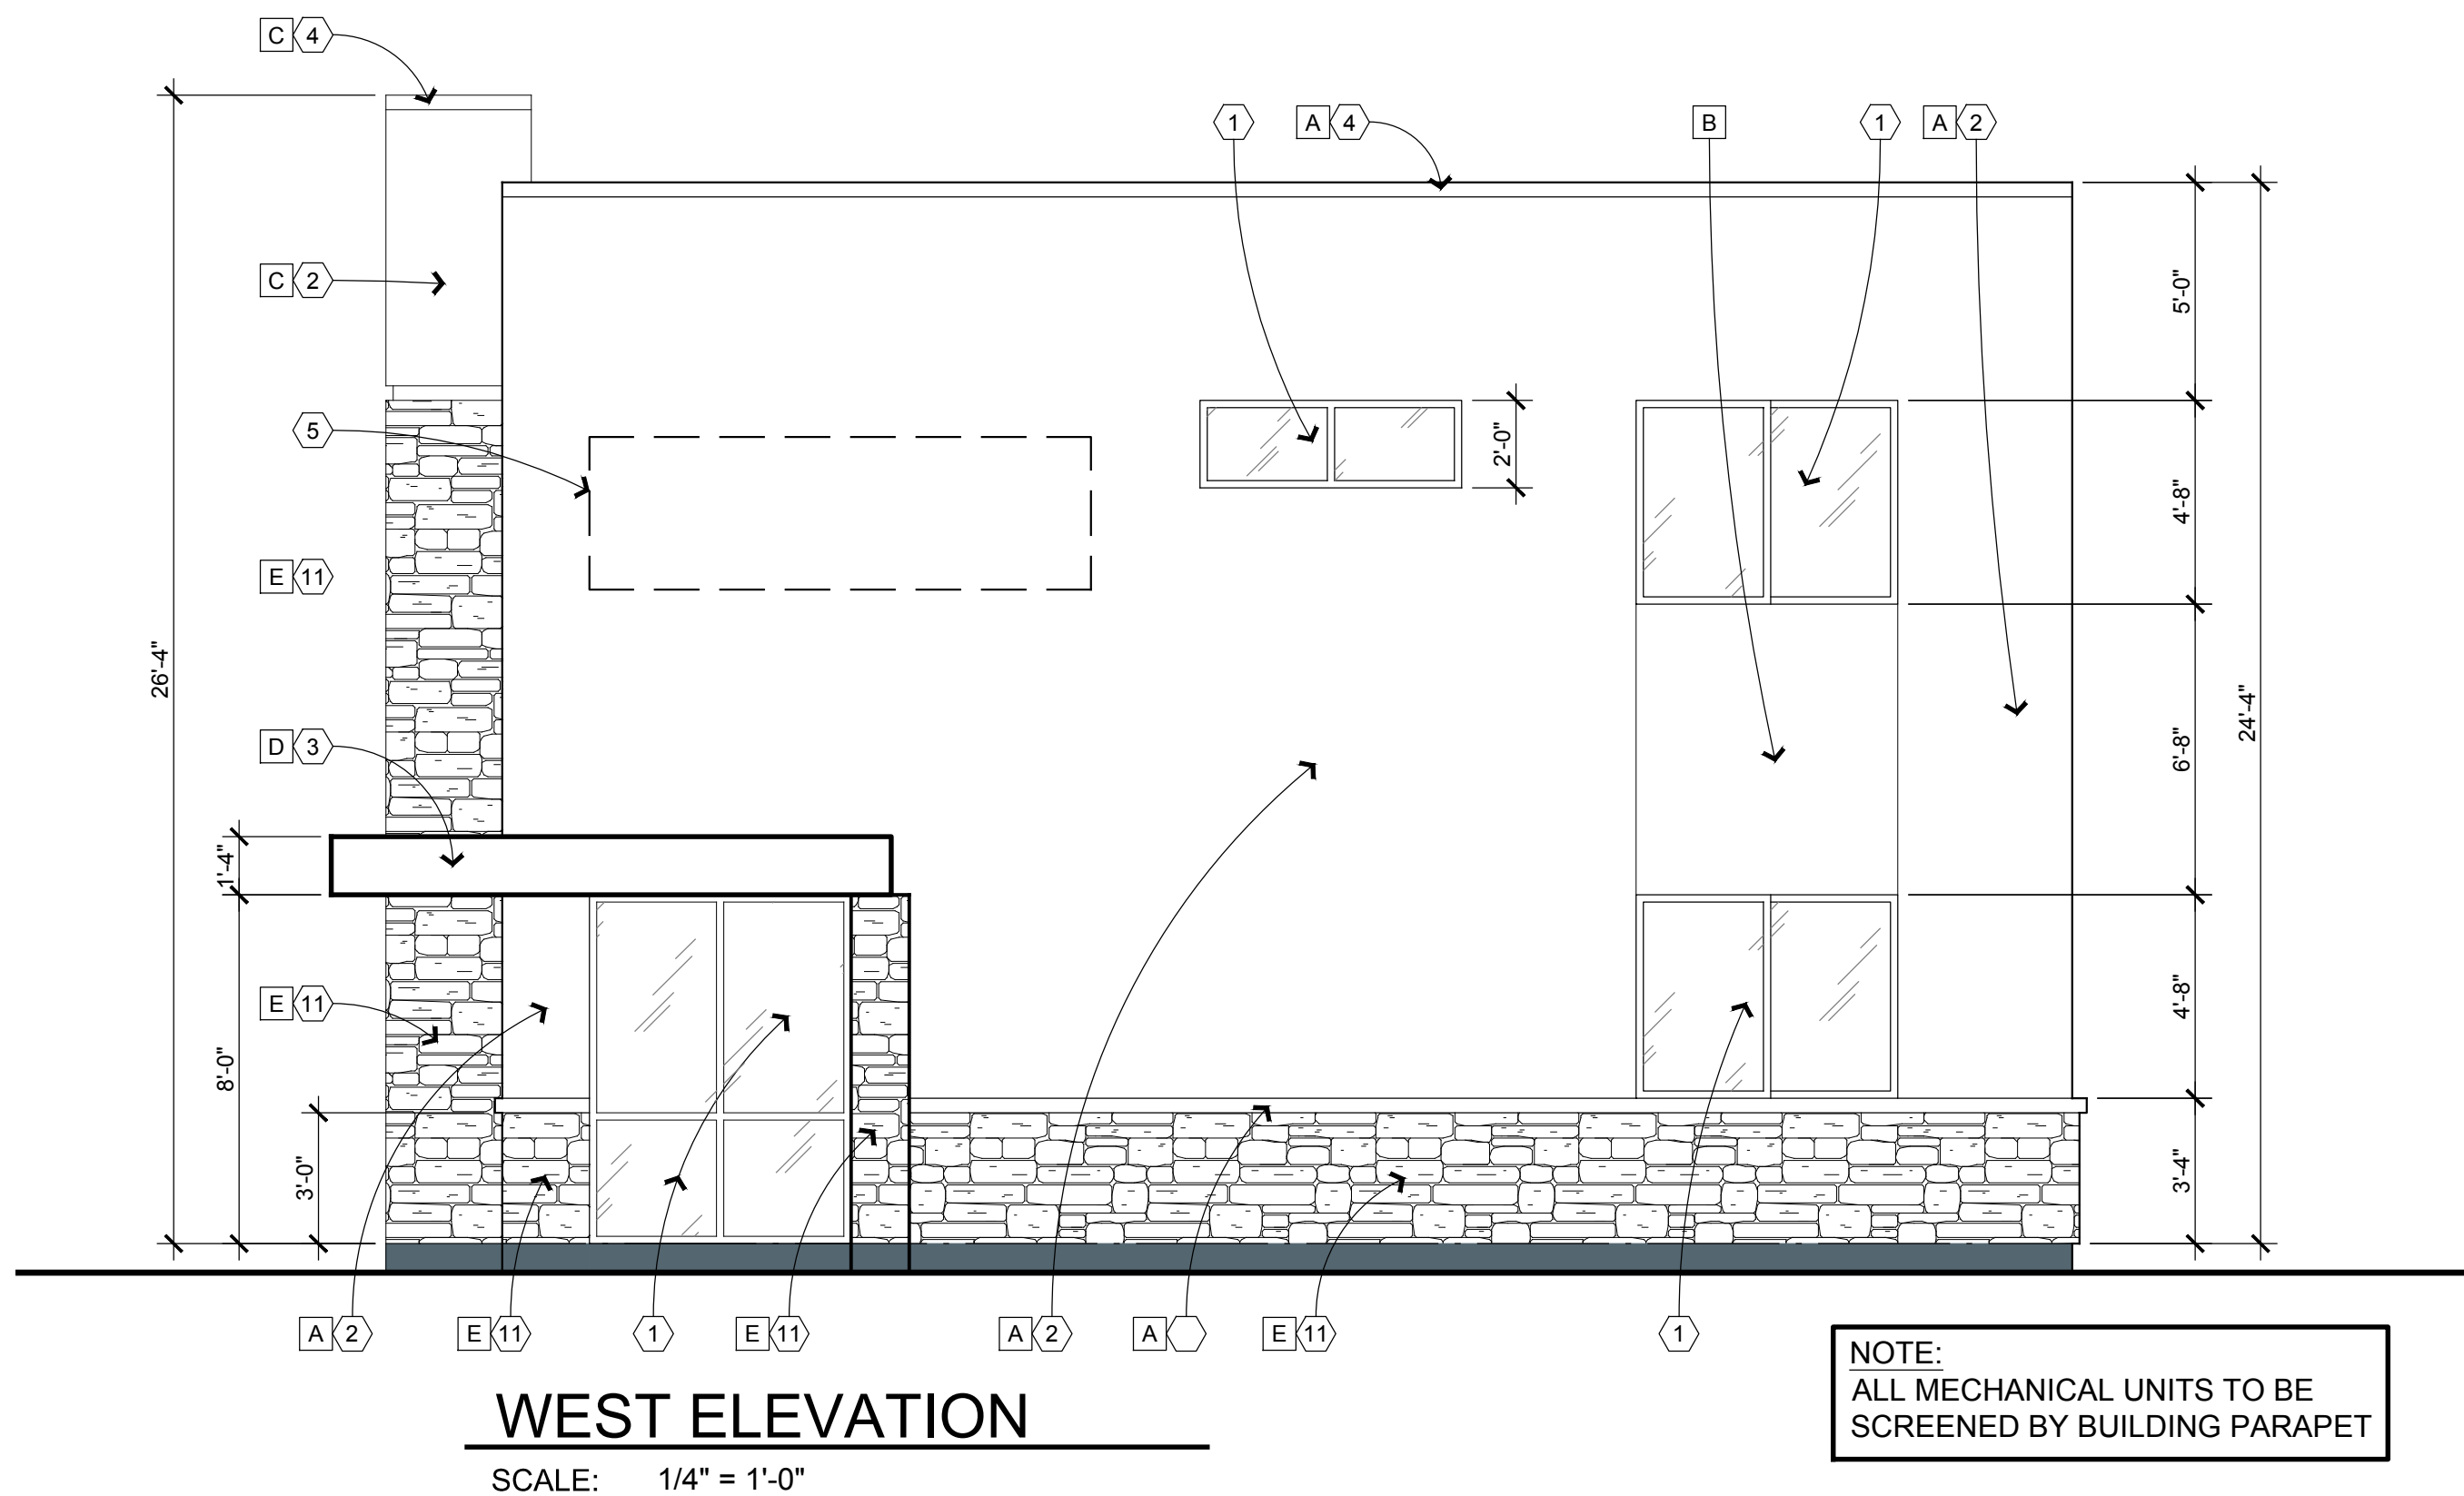

- EXTERIOR PAINT COLORS
(Sherwin Williams or equal)
- A. Antler Velvet, SW9111, 205-C3
 - B. Double Latte, SW9108, 204
 - C. Baked Cookie, SW9098, 202-C5
 - D. Roycroft Copper Red, SW2839, 312
 - E. Stone Veneer, Russet Mountain Ledge

- EXTERIOR ELEVATION KEYNOTES
- 1. Insulated glass in anodized aluminum frame
 - 2. Stucco wash on 8" cmu
 - 3. 16" x 4" tube steel canopy
 - 4. 4" solid cmu cap block
 - 5. Signage under separate permit
 - 6. Standing seam metal deck and framing
 - 7. Stucco on wood framing
 - 8. Steel tube handrail
 - 9. Store front aluminum full lite door and frame
 - 10. Steel tube column and beam
 - 11. Stone veneer
 - 12. Hollow metal door and frame

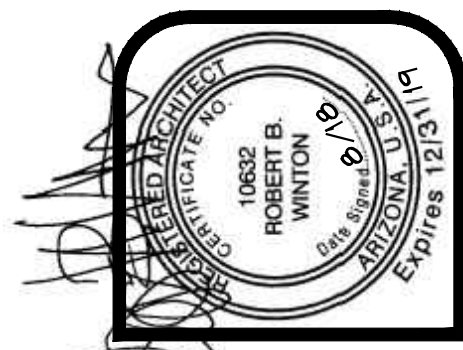



winton architects, inc.
1110 E. Missouri Ave., Suite 800, Phoenix, Arizona 85014
(602) 230-9778 FAX (602) 265-9739

HW STORAGE
11243 SOUTH SOSSAMAN ROAD, MESA, ARIZONA
CANYON BUILDING & DESIGN

job no. 18125
drawn MGO
approved RBW
date 5/24/18



revisions

A-2

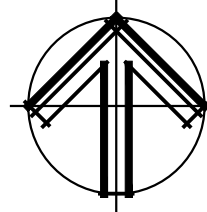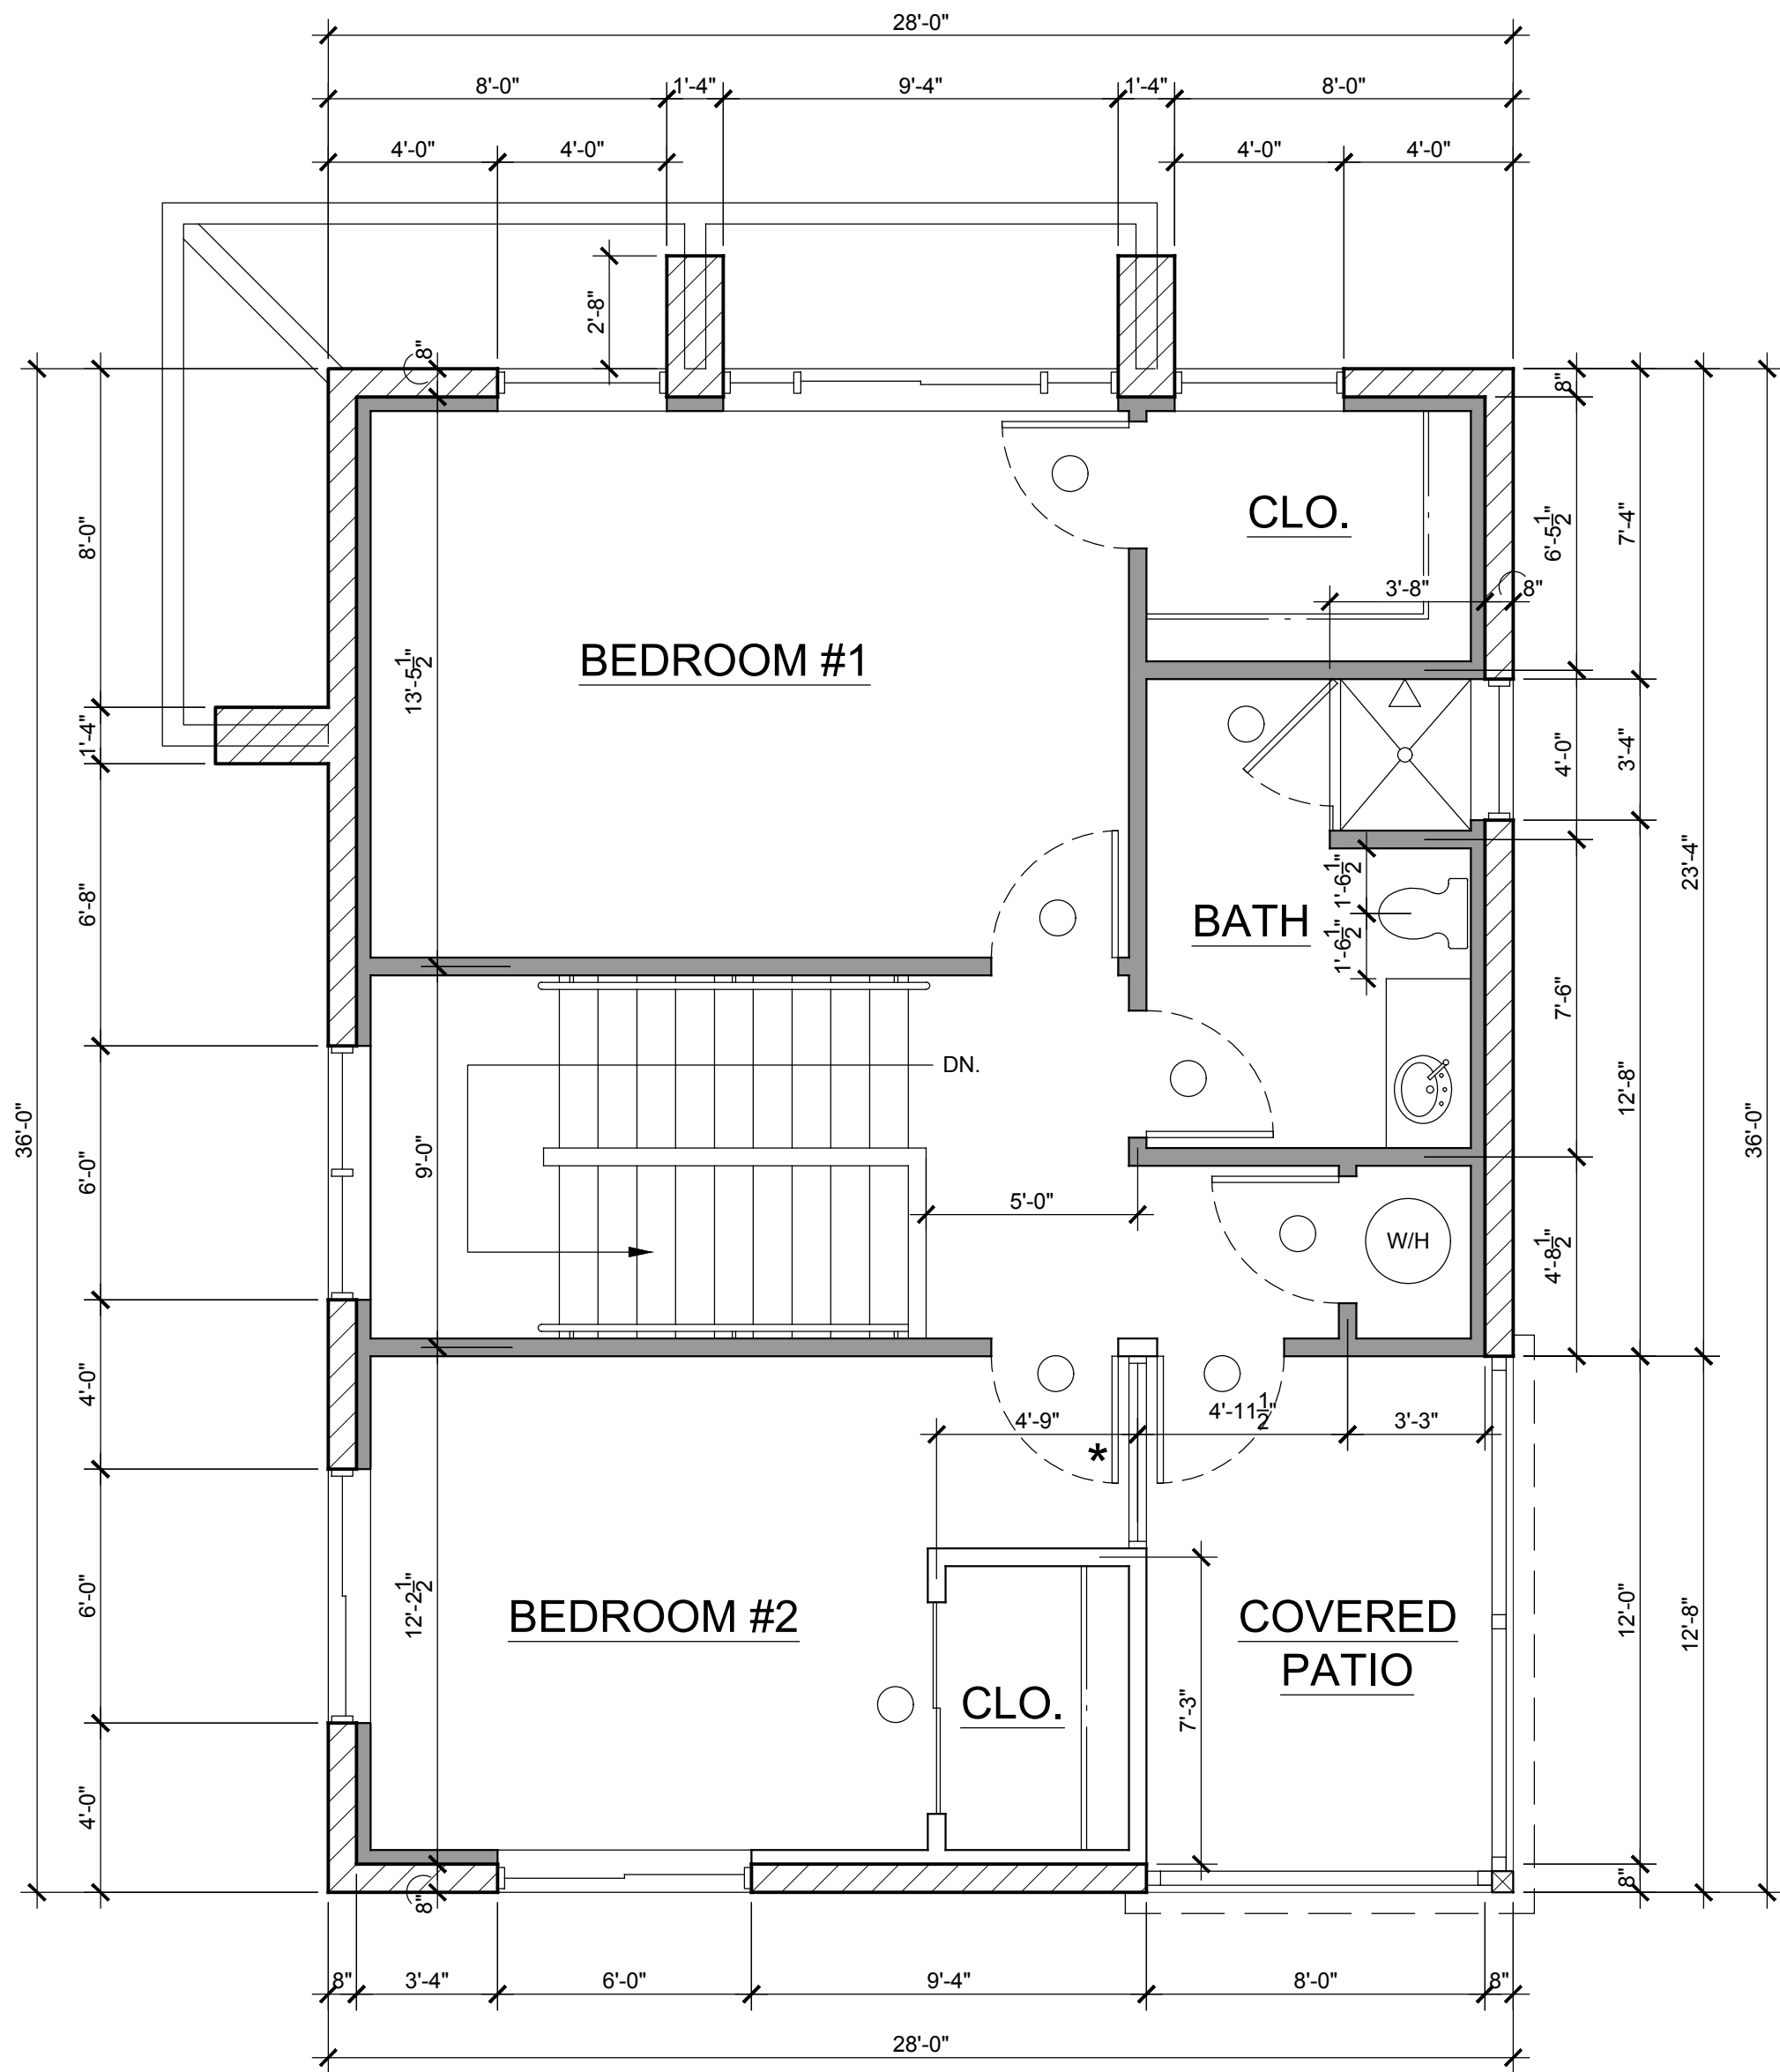


SECOND FLOOR - FLOOR PLAN

SCALE: 1/4" = 1'-0"
★ INDICATES TEMPERED GLASS

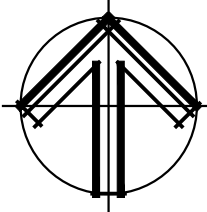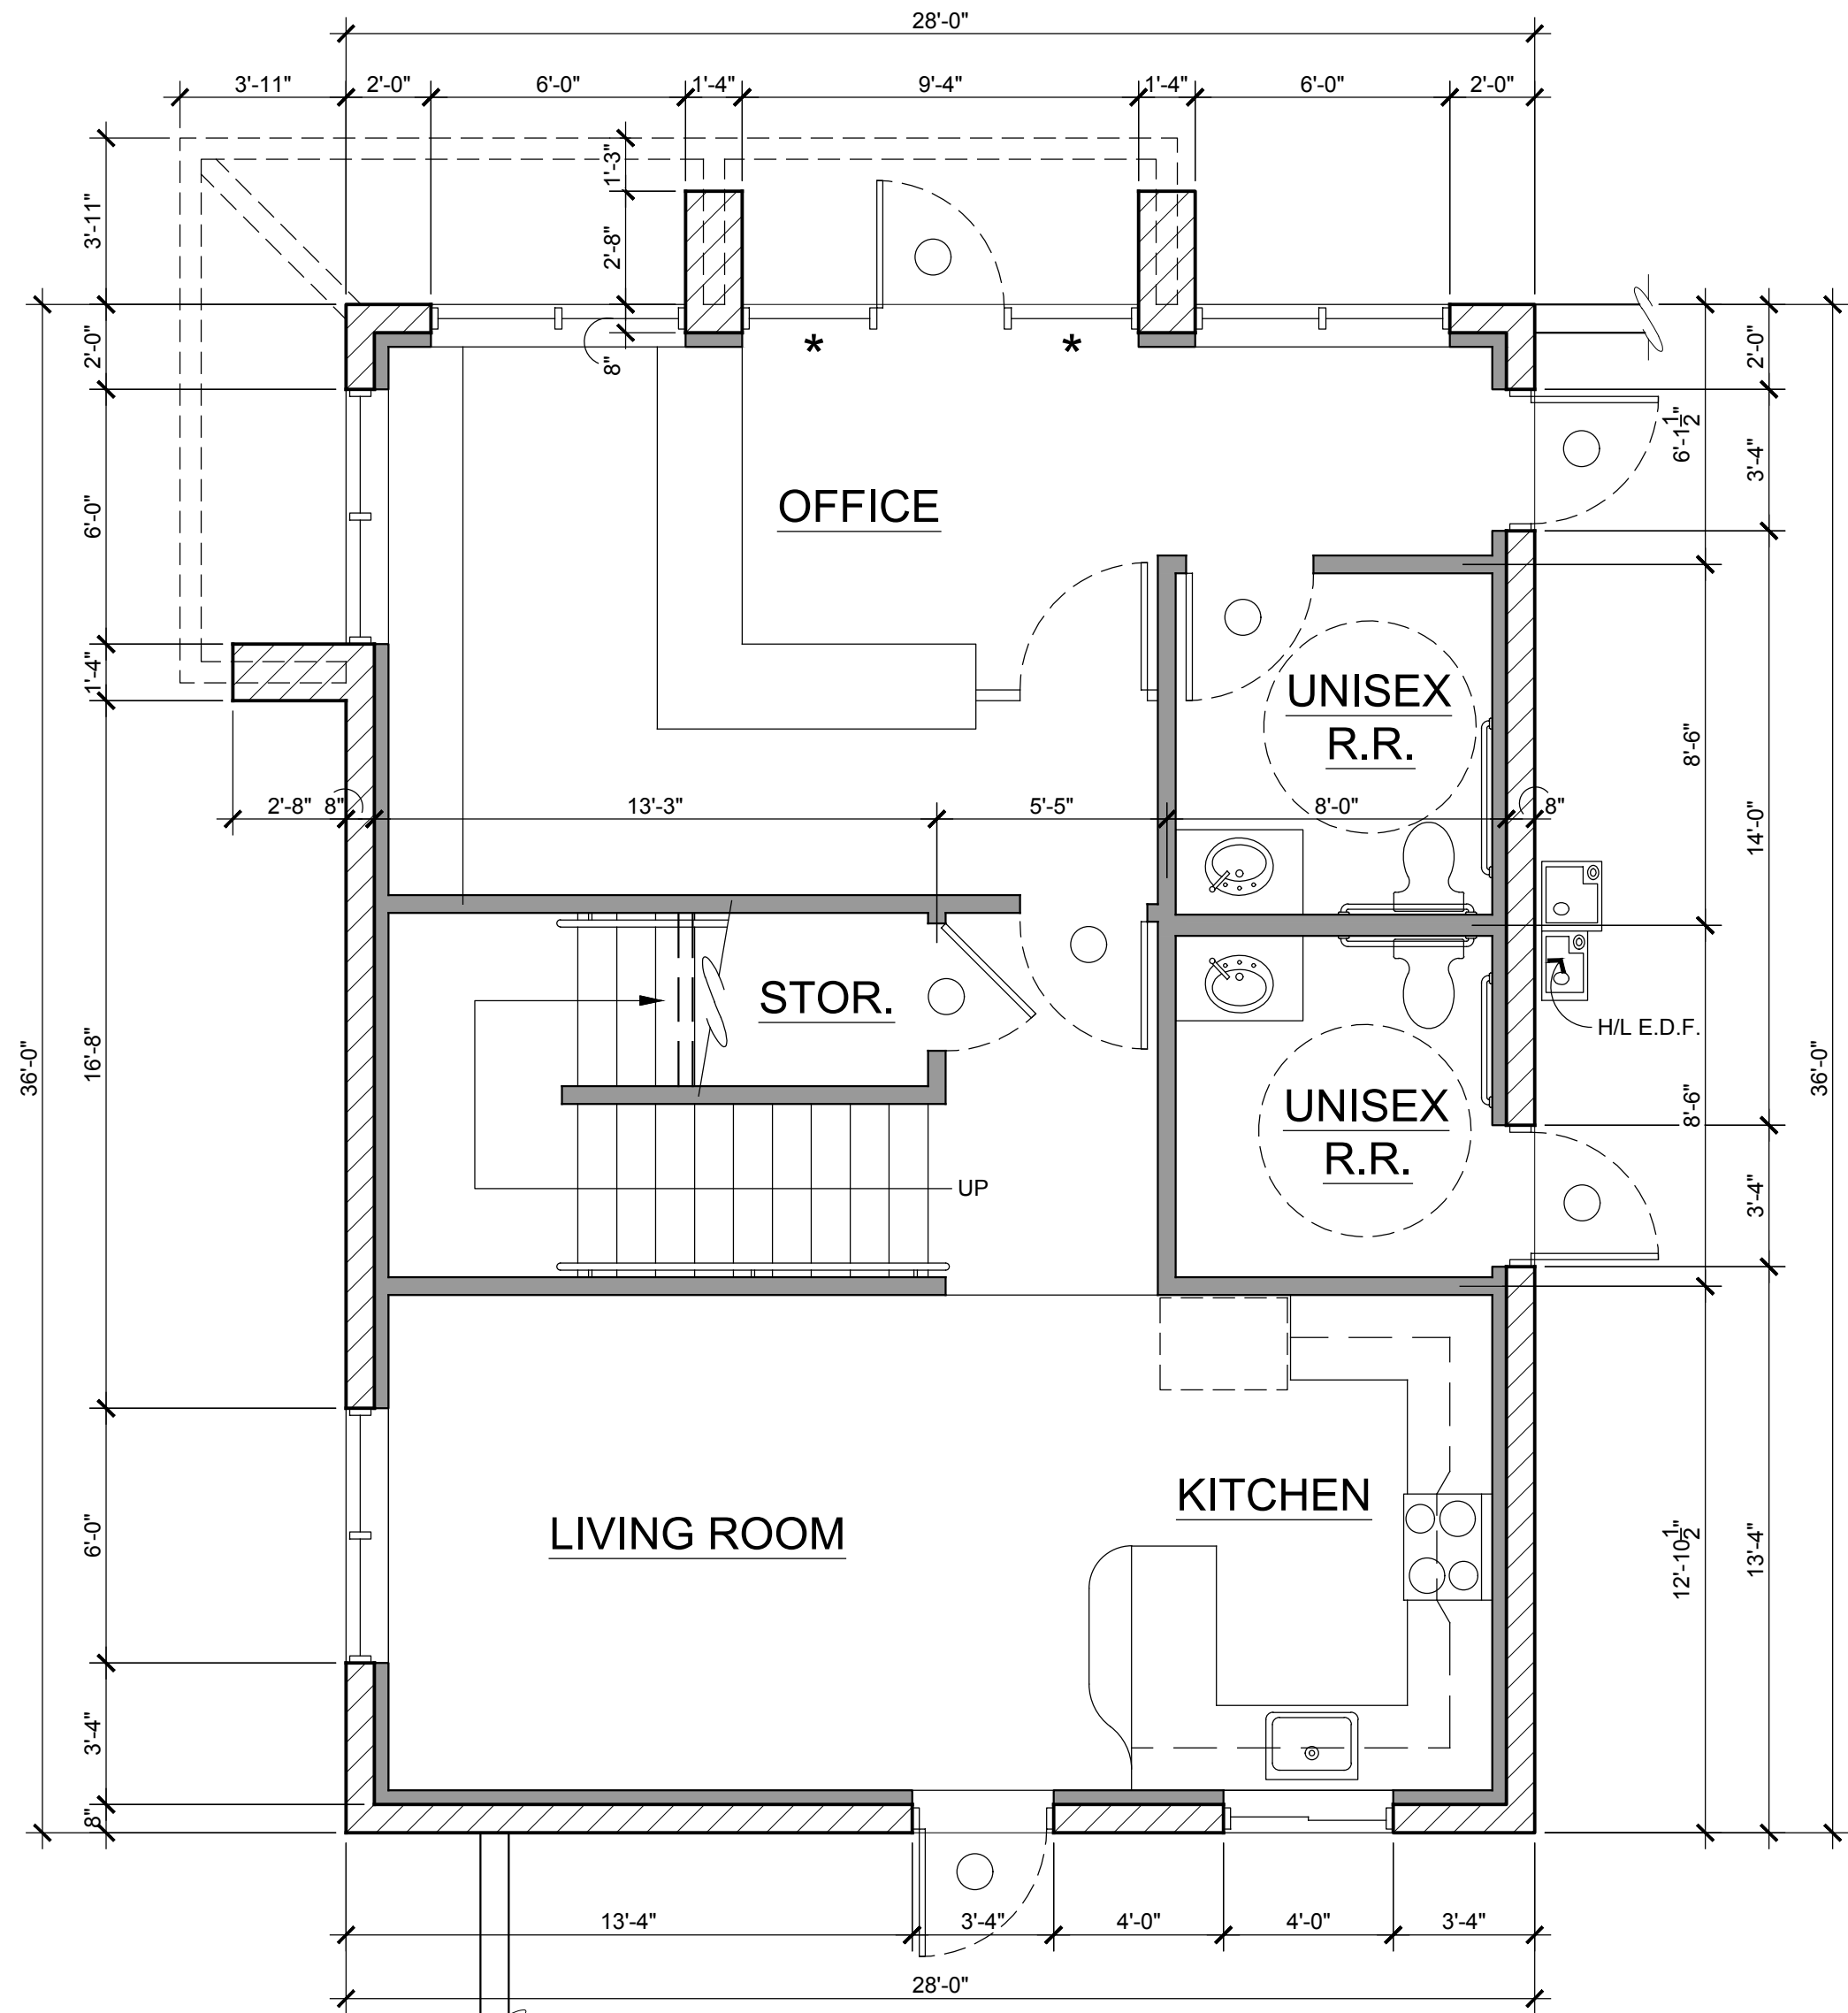

FIRST FLOOR - FLOOR PLAN

SCALE: 1/4" = 1'-0"
★ INDICATES TEMPERED GLASS

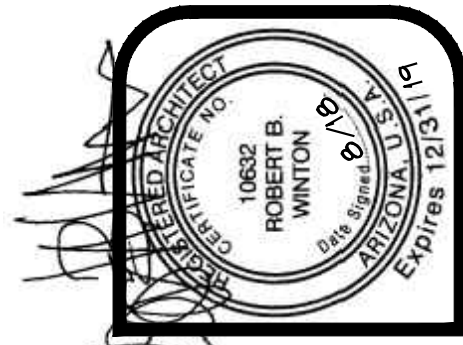

winton architects, inc.
1110 E. Missouri Ave., Suite 800, Phoenix, Arizona 85014
(602) 230-9778 FAX (602) 265-9739

HW STORAGE
11243 SOUTH SOSSAMAN ROAD, MESA, ARIZONA
CANYON BUILDING & DESIGN

job no. 18125
drawn MGO
approved RBW
date 5/24/18

revisions

A-1