



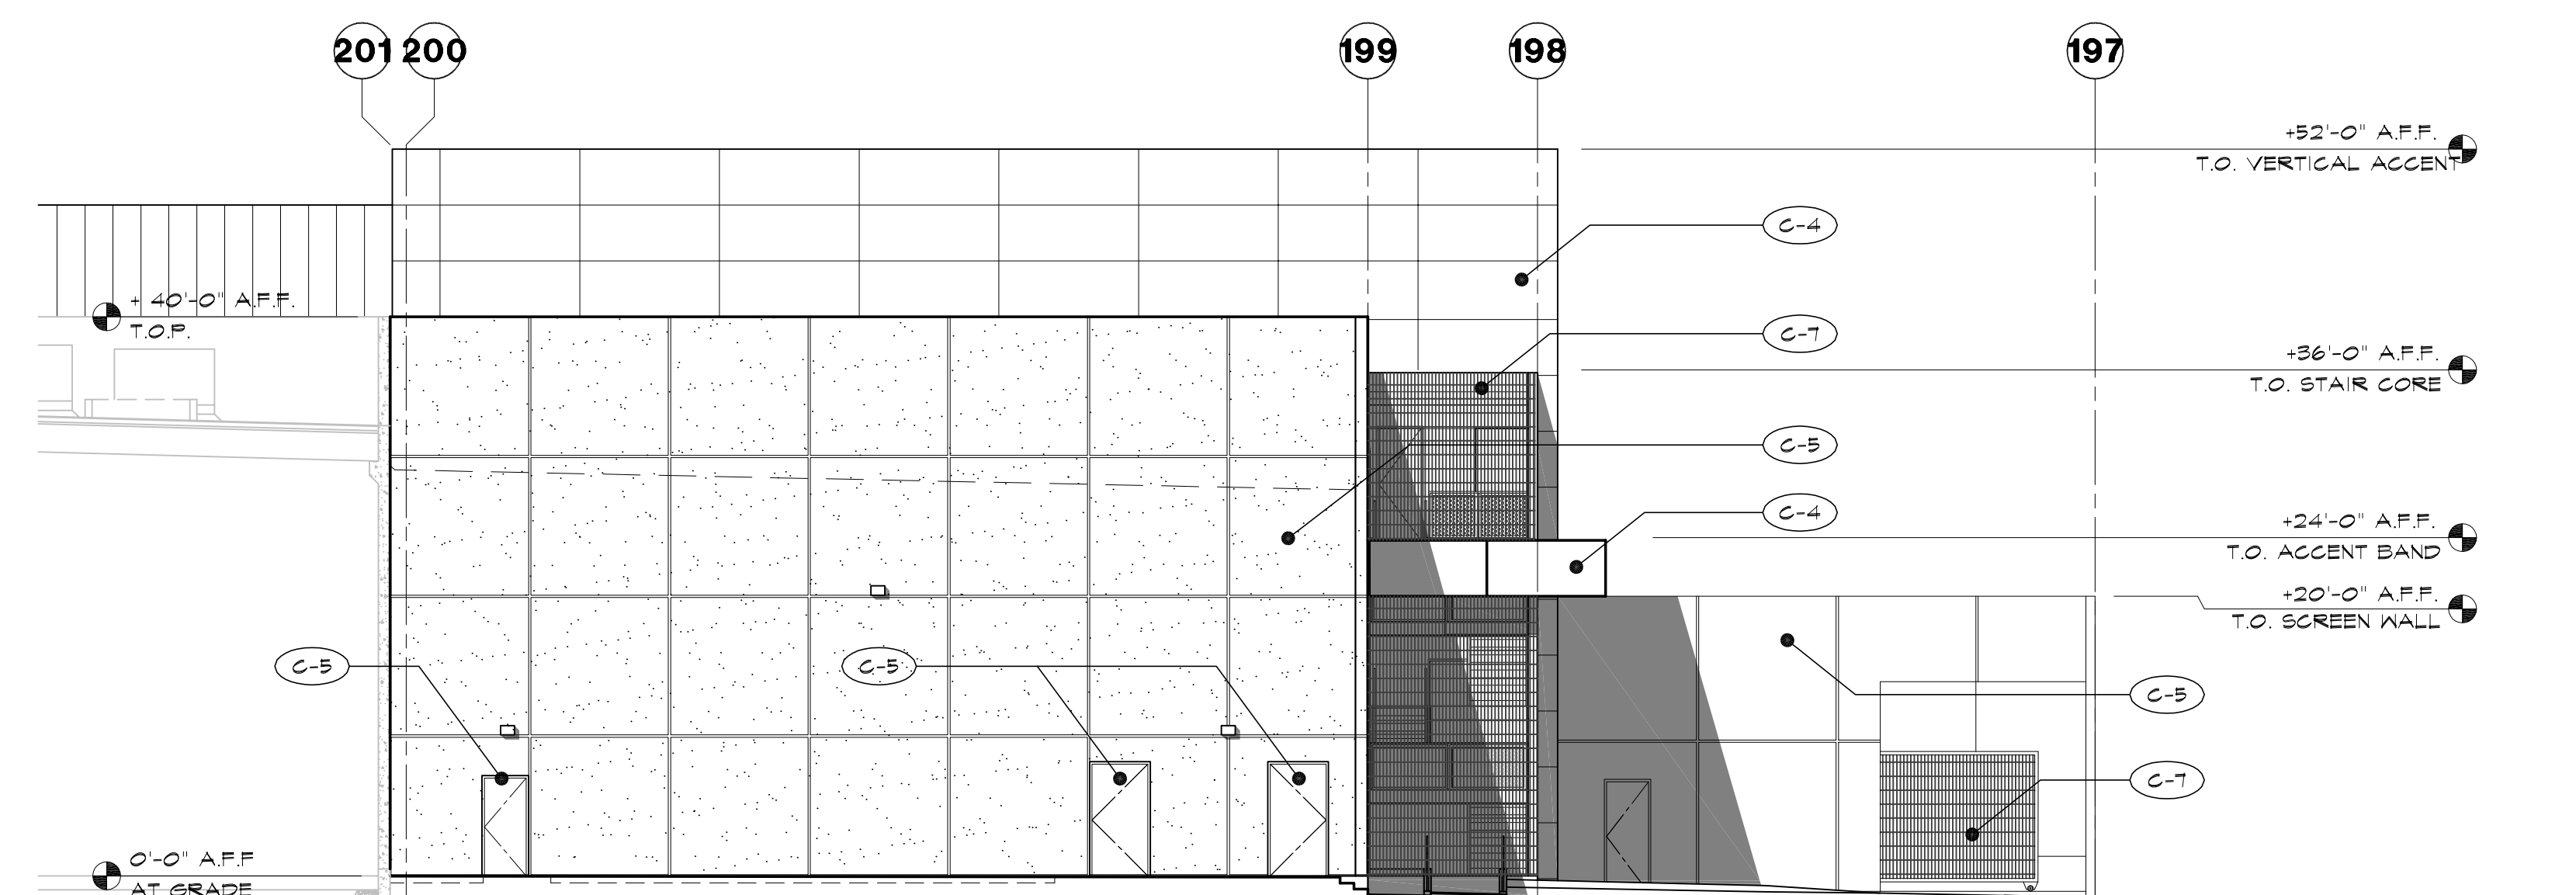


1 RAW MATERIAL WAREHOUSE ADDITION - SOUTH ELEVATION
SCALE: 3/32" = 1'-0"

MATERIALS SCHEDULE		
MATERIAL	SYM.	COLOR
PRECAST CONCRETE TILT WALL PANELS w/ RECKLI "SILICA" FORMLINER	C-1	SCOFIELD INTEGRAL COLOR SG "DARK GRANITE" SG860-5
8"x8"x16" MASONRY BLOCK	C-2	CENTER-SCORED AND CLEAR SEALED
GLASS FIBER REINFORCED CONCRETE PANELS - AFC CLADDING CEMBRIT SOLID	C-3	"504 LUNA" #S212
GLASS FIBER REINFORCED CONCRETE PANELS - AFC CLADDING CEMBRIT PATINA	C-4	"921 FLINT" #P070
PRECAST CONCRETE TILT WALL PANELS	C-5	DUNN EDWARDS #DEW340 "WHISPER"
12" WIDE 24 GA VERTICAL SMOOTH METAL PANEL	C-6	RMP FP-10 SMOOTH, PAINTED
12" WIDE 24 GA PERFORATED METAL PANEL	C-7	RMP FP-10 PERFORATED, PAINTED
GUARDRAIL AND HANDRAILS	C-8	OSHA YELLOW
1" INSULATED COATED GLAZING - VITRO ARCHITECTURAL GLASS w/ OPACI-COAT 300	V-1	"BLACK GREY"
ALUMINUM CURTAIN - WALL SYSTEM - C.R. LAURENCE SERIES 4500SG	V-2	"SATIN ANODIZED"
1" INSULATED VISION GLASS - VITRO ARCHITECTURAL GLASS REFLECTIVE GLASS	V-3	"SOLORGREY"

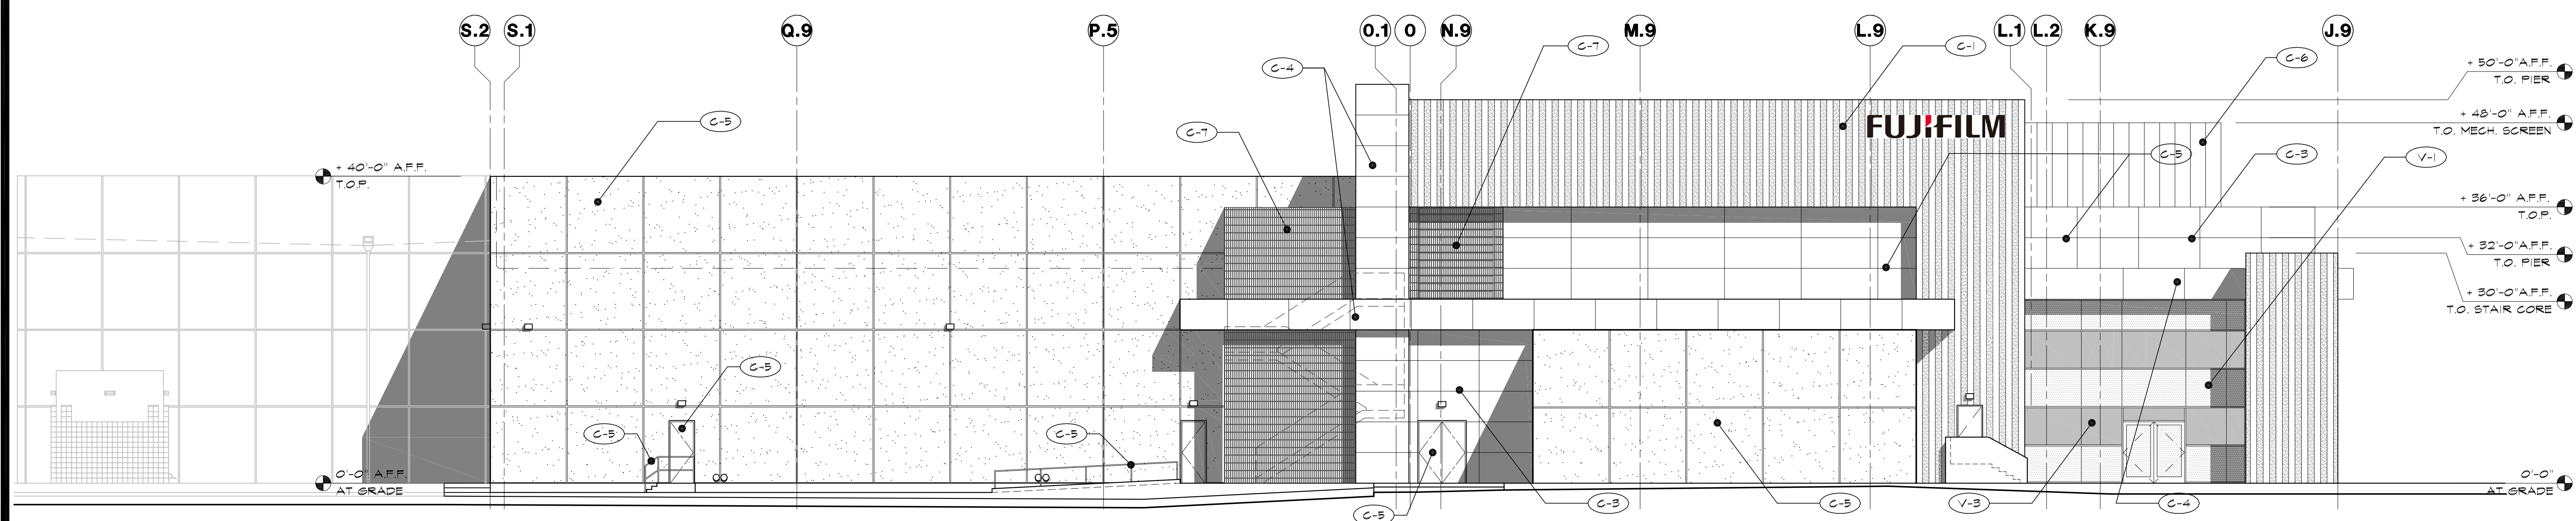

2 RAW MATERIAL WAREHOUSE ADDITION and X-LAB - EAST ELEVATION
SCALE: 3/32" = 1'-0"

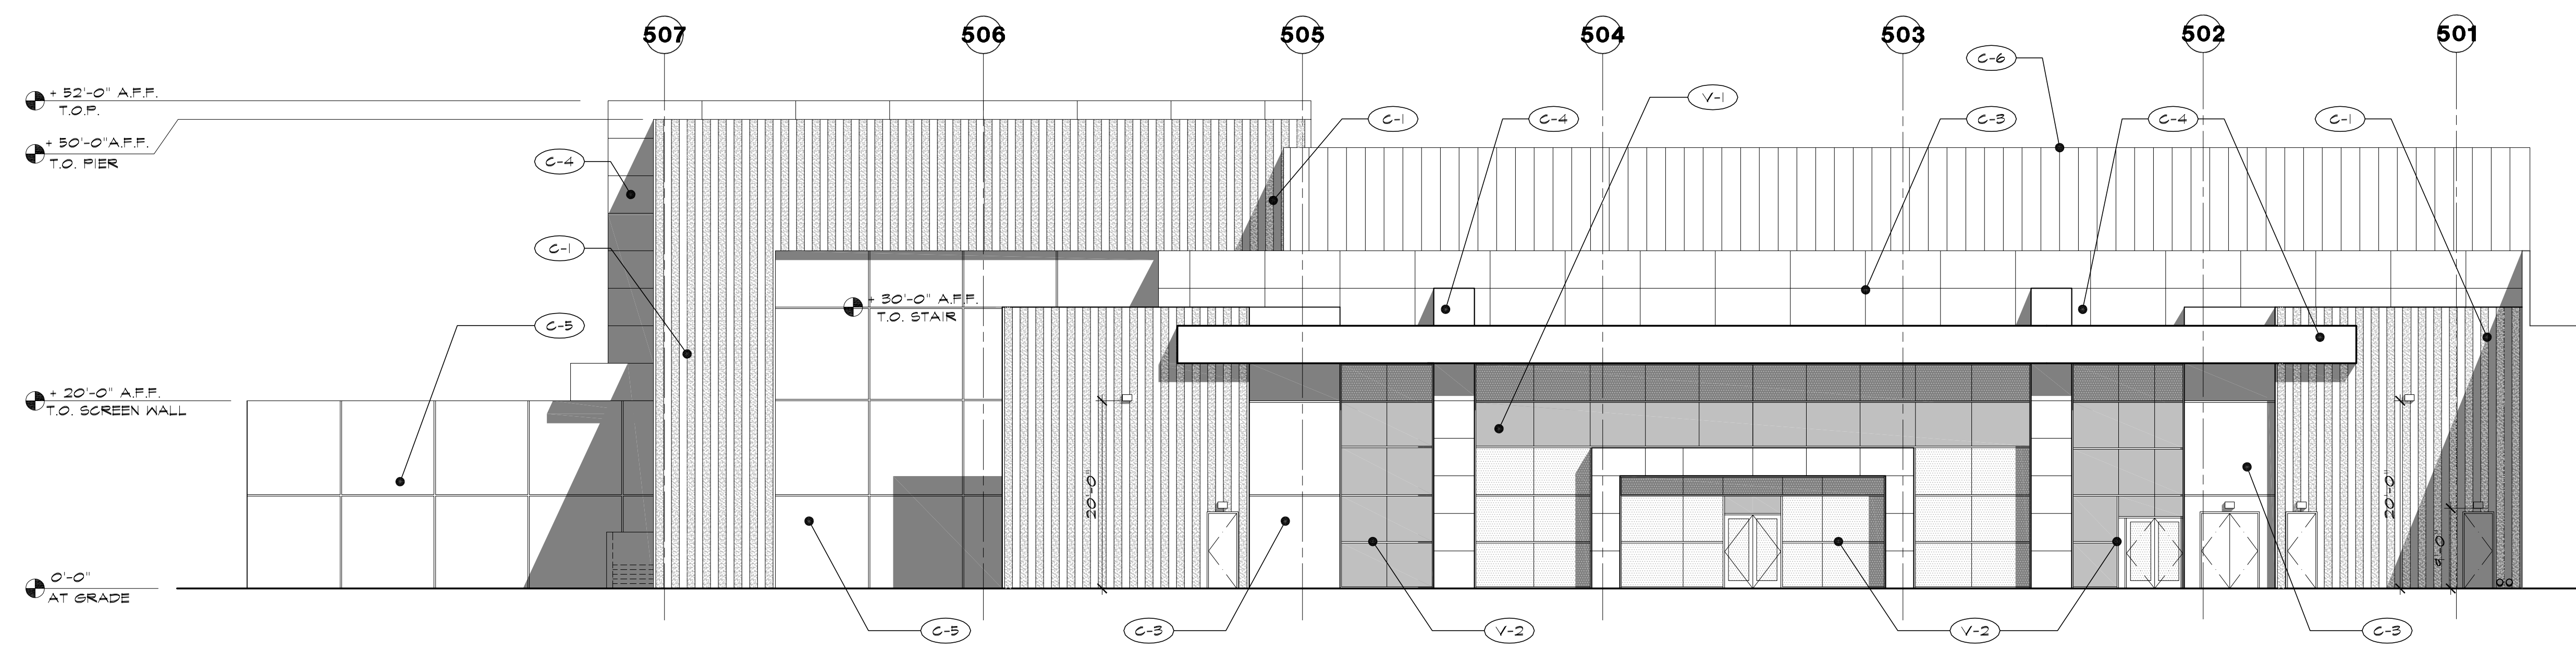

3 MAIN BUILDING - NORTH ELEVATION
SCALE: 3/32" = 1'-0"

WEISS • MAGNESS
ARCHITECTS

phoenix, az 85014
4600 north 12th street
architecture
www.wma-px.com
tel: 602-956-8900

FUJIFILM

PROJECT : OASIS


6550 S. MOUNTAIN ROAD
MESA, ARIZONA 85212

Revisions Date


Seal 8/21/18

Project Number 12001
Date 8/21/18
Drawn By OM, LED, CAJ
Checked By BLM
Scale 3/32" = 1'-0"
Sheet Title FUJIFILM PROJECT OASIS
BUILDING ELEVATIONS
Sheet Number P3.0


MATERIALS SCHEDULE		
MATERIAL	SYM.	COLOR
PRECAST CONCRETE TILT WALL PANELS W/ RECKLI "SILICA" FORMLINER	C-1	SCOFIELD INTEGRAL COLOR SG "DARK GRANITE" SG860-5
8"x8"x16" MASONRY BLOCK	C-2	CENTER-SCORED AND CLEAR SEALED
GLASS FIBER REINFORCED CONCRETE PANELS - AFC CLADDING CEMBRIT SOLID	C-3	"504 LUNA" #S212
GLASS FIBER REINFORCED CONCRETE PANELS - AFC CLADDING CEMBRIT PATINA	C-4	"921 FLINT" #P070
PRECAST CONCRETE TILT WALL PANELS, HOLLOW METAL DOORS, AND OVERHEAD DOORS	C-5	DUNN EDWARDS #DEW340 "WHISPER"
12" WIDE 24 GA VERTICAL SMOOTH METAL PANEL	C-6	RMP FP-10 SMOOTH, PAINTED
12" WIDE 24 GA PERFORATED METAL PANEL	C-7	RMP FP-10 PERFORATED, PAINTED
GUARDRAIL AND HANDRAILS	C-8	OSHA YELLOW
1" INSULATED COATED GLAZING - VITRO ARCHITECTURAL GLASS w/ OPACI-COAT 300	V-1	"BLACK GREY"
ALUMINUM CURTAIN - WALL SYSTEM - C.R. LAURENCE SERIES 4500SG	V-2	"SATIN ANODIZED"
1" INSULATED VISION GLASS - VITRO ARCHITECTURAL GLASS REFLECTIVE GLASS	V-3	"SOLOGREY"

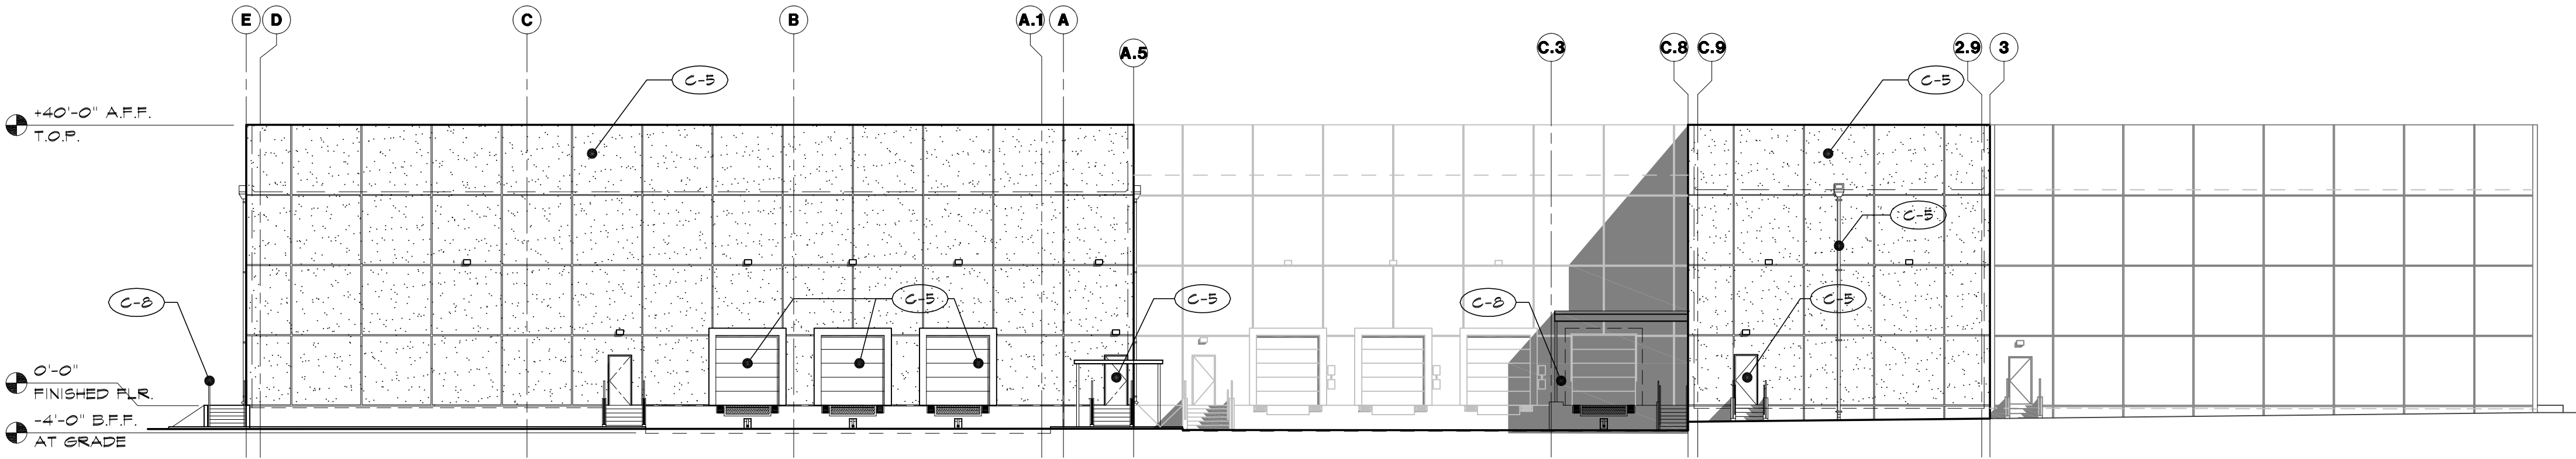


1 FINISHED GOODS & SOLVENT BUILDING ADDITIONS - WEST ELEVATION
SCALE: 1/16" = 1'-0"

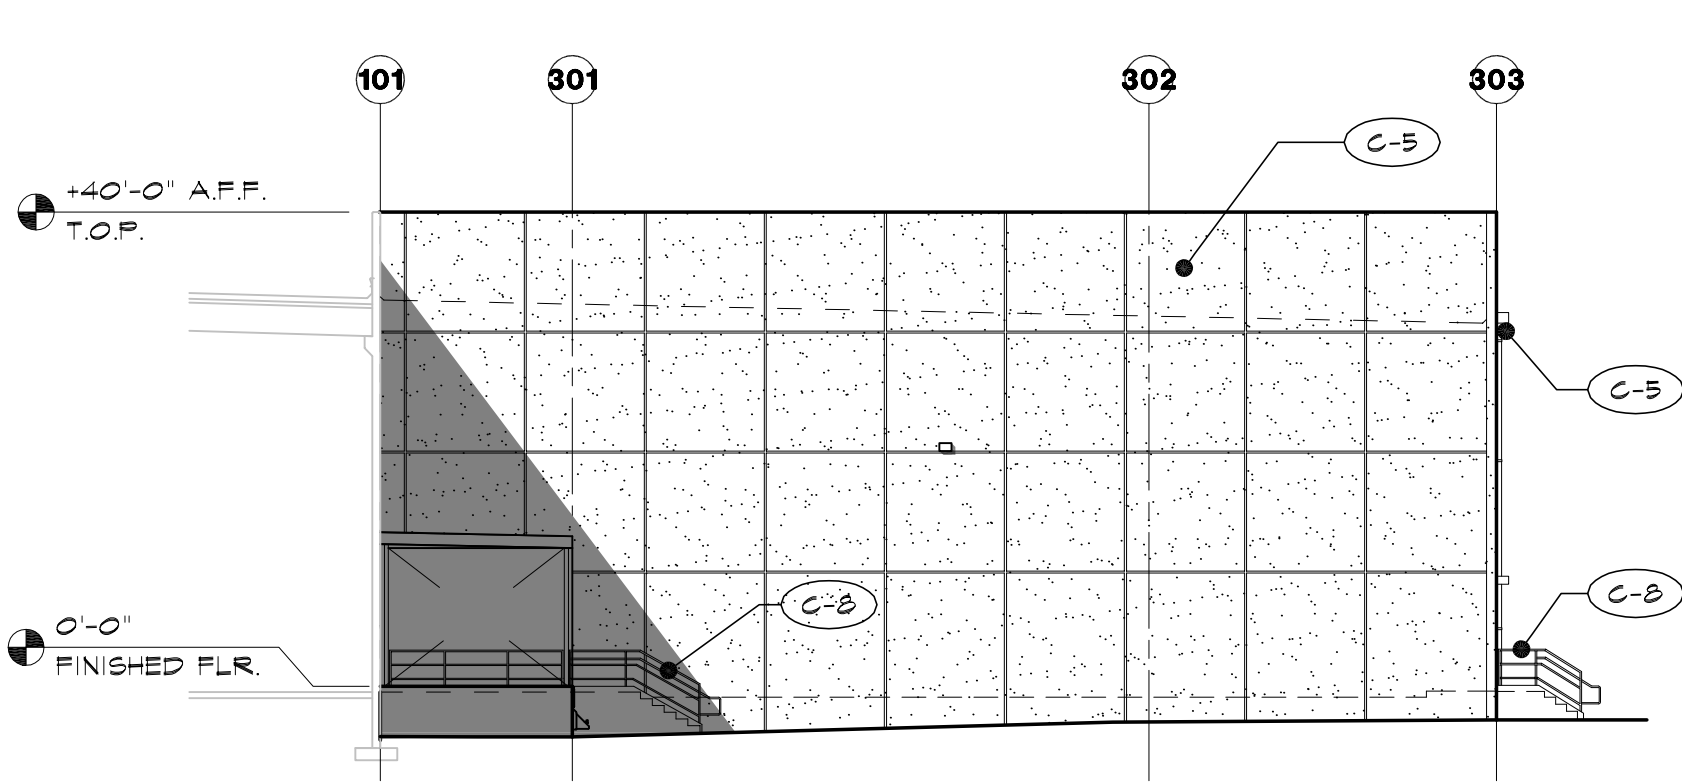


2 SOLVENT BUILDING ADDITION - NORTH ELEVATION
SCALE: 1/16" = 1'-0"

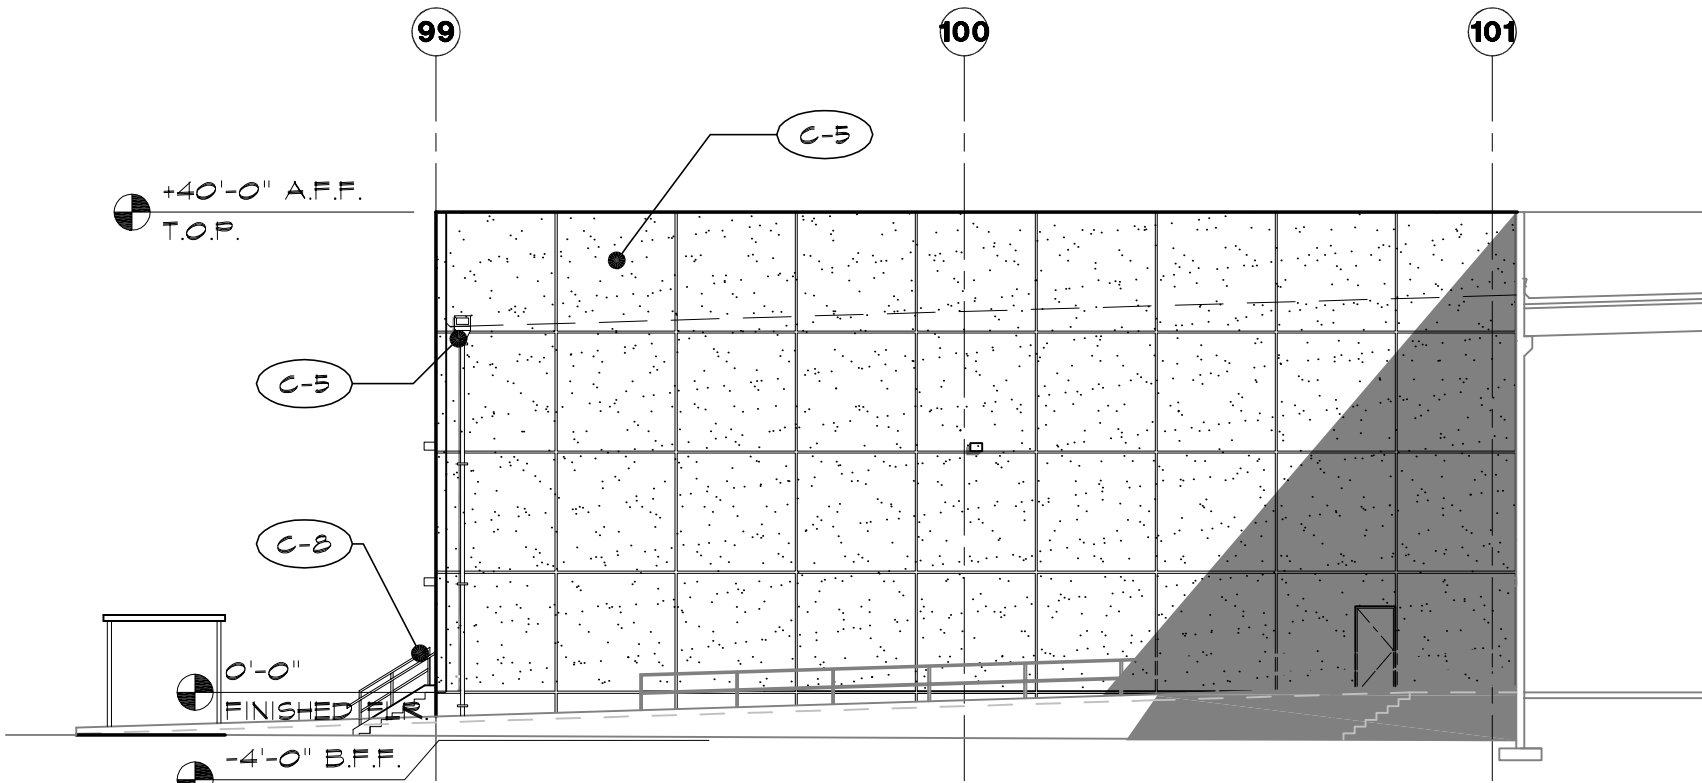



3 FINISHED GOODS WAREHOUSE - SOUTH ELEVATION
SCALE: 1/16" = 1'-0"

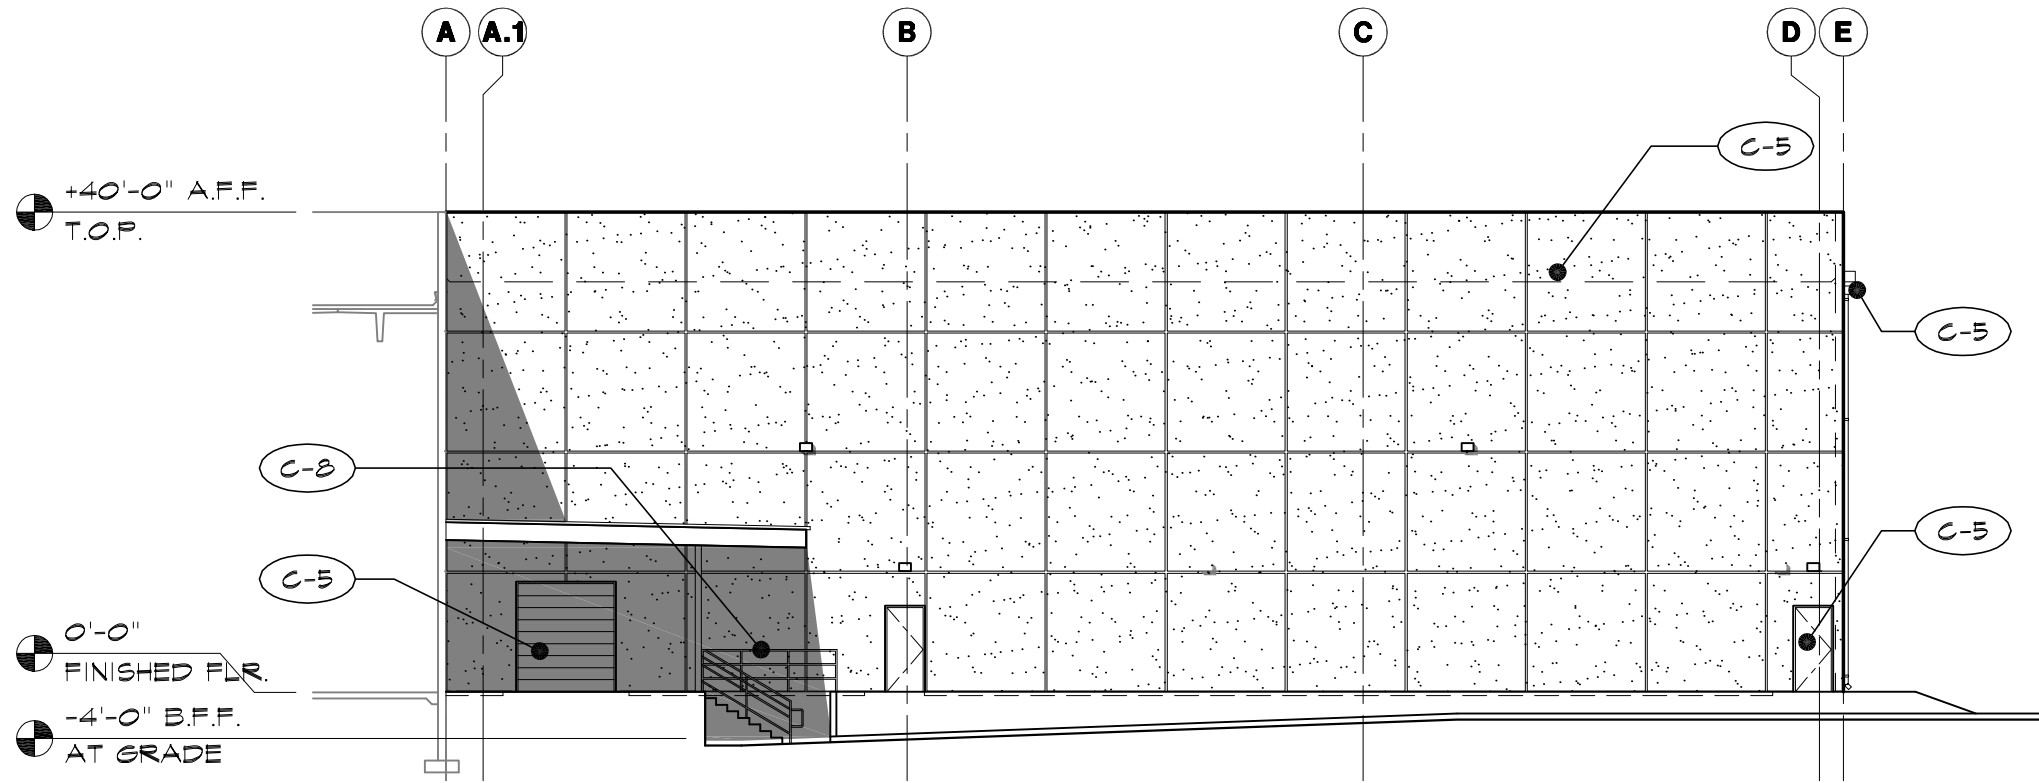

4 FINISHED GOODS WAREHOUSE - EAST ELEVATION
SCALE: 1/16" = 1'-0"

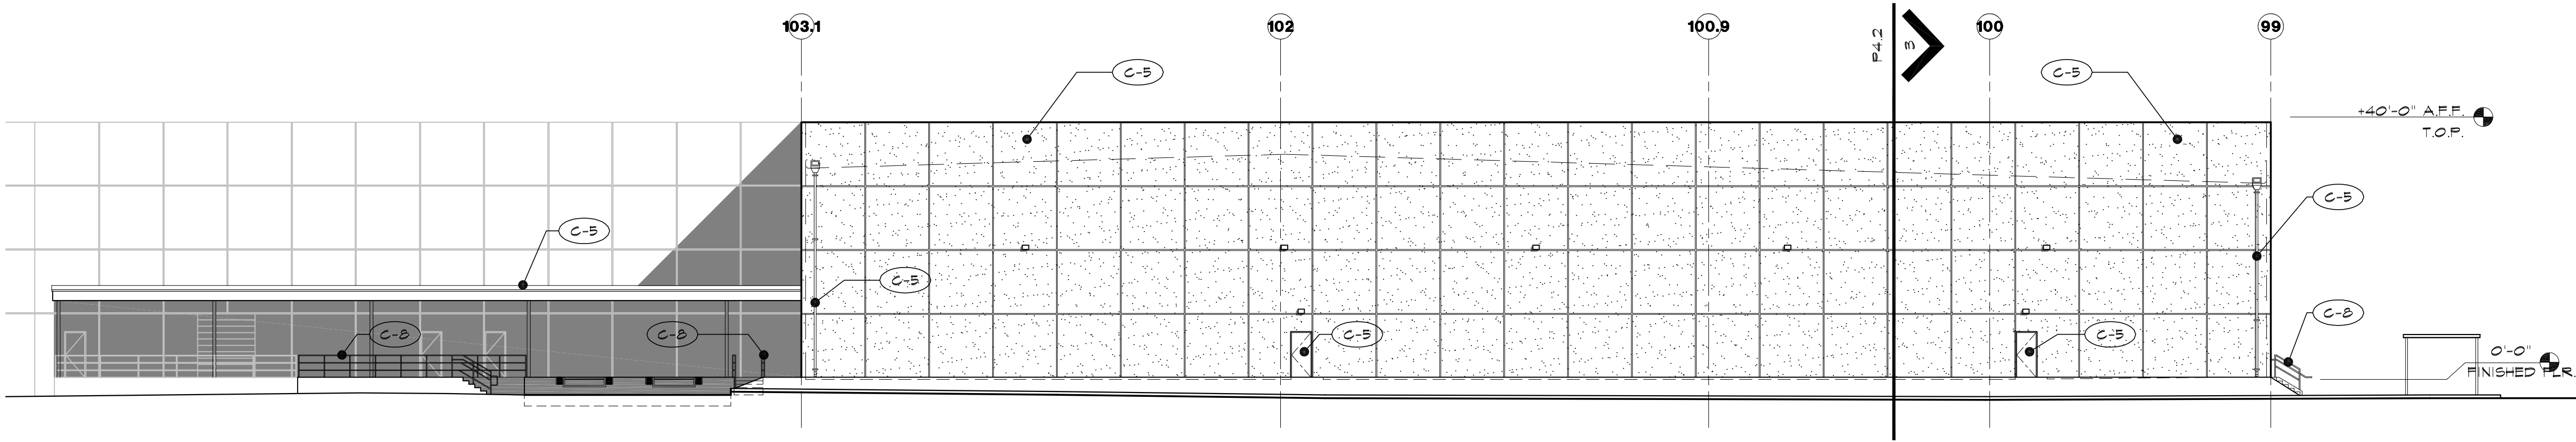

5 FINISHED GOODS WAREHOUSE - NORTH ELEVATION
SCALE: 1/16" = 1'-0"

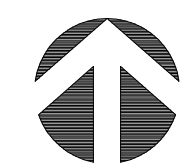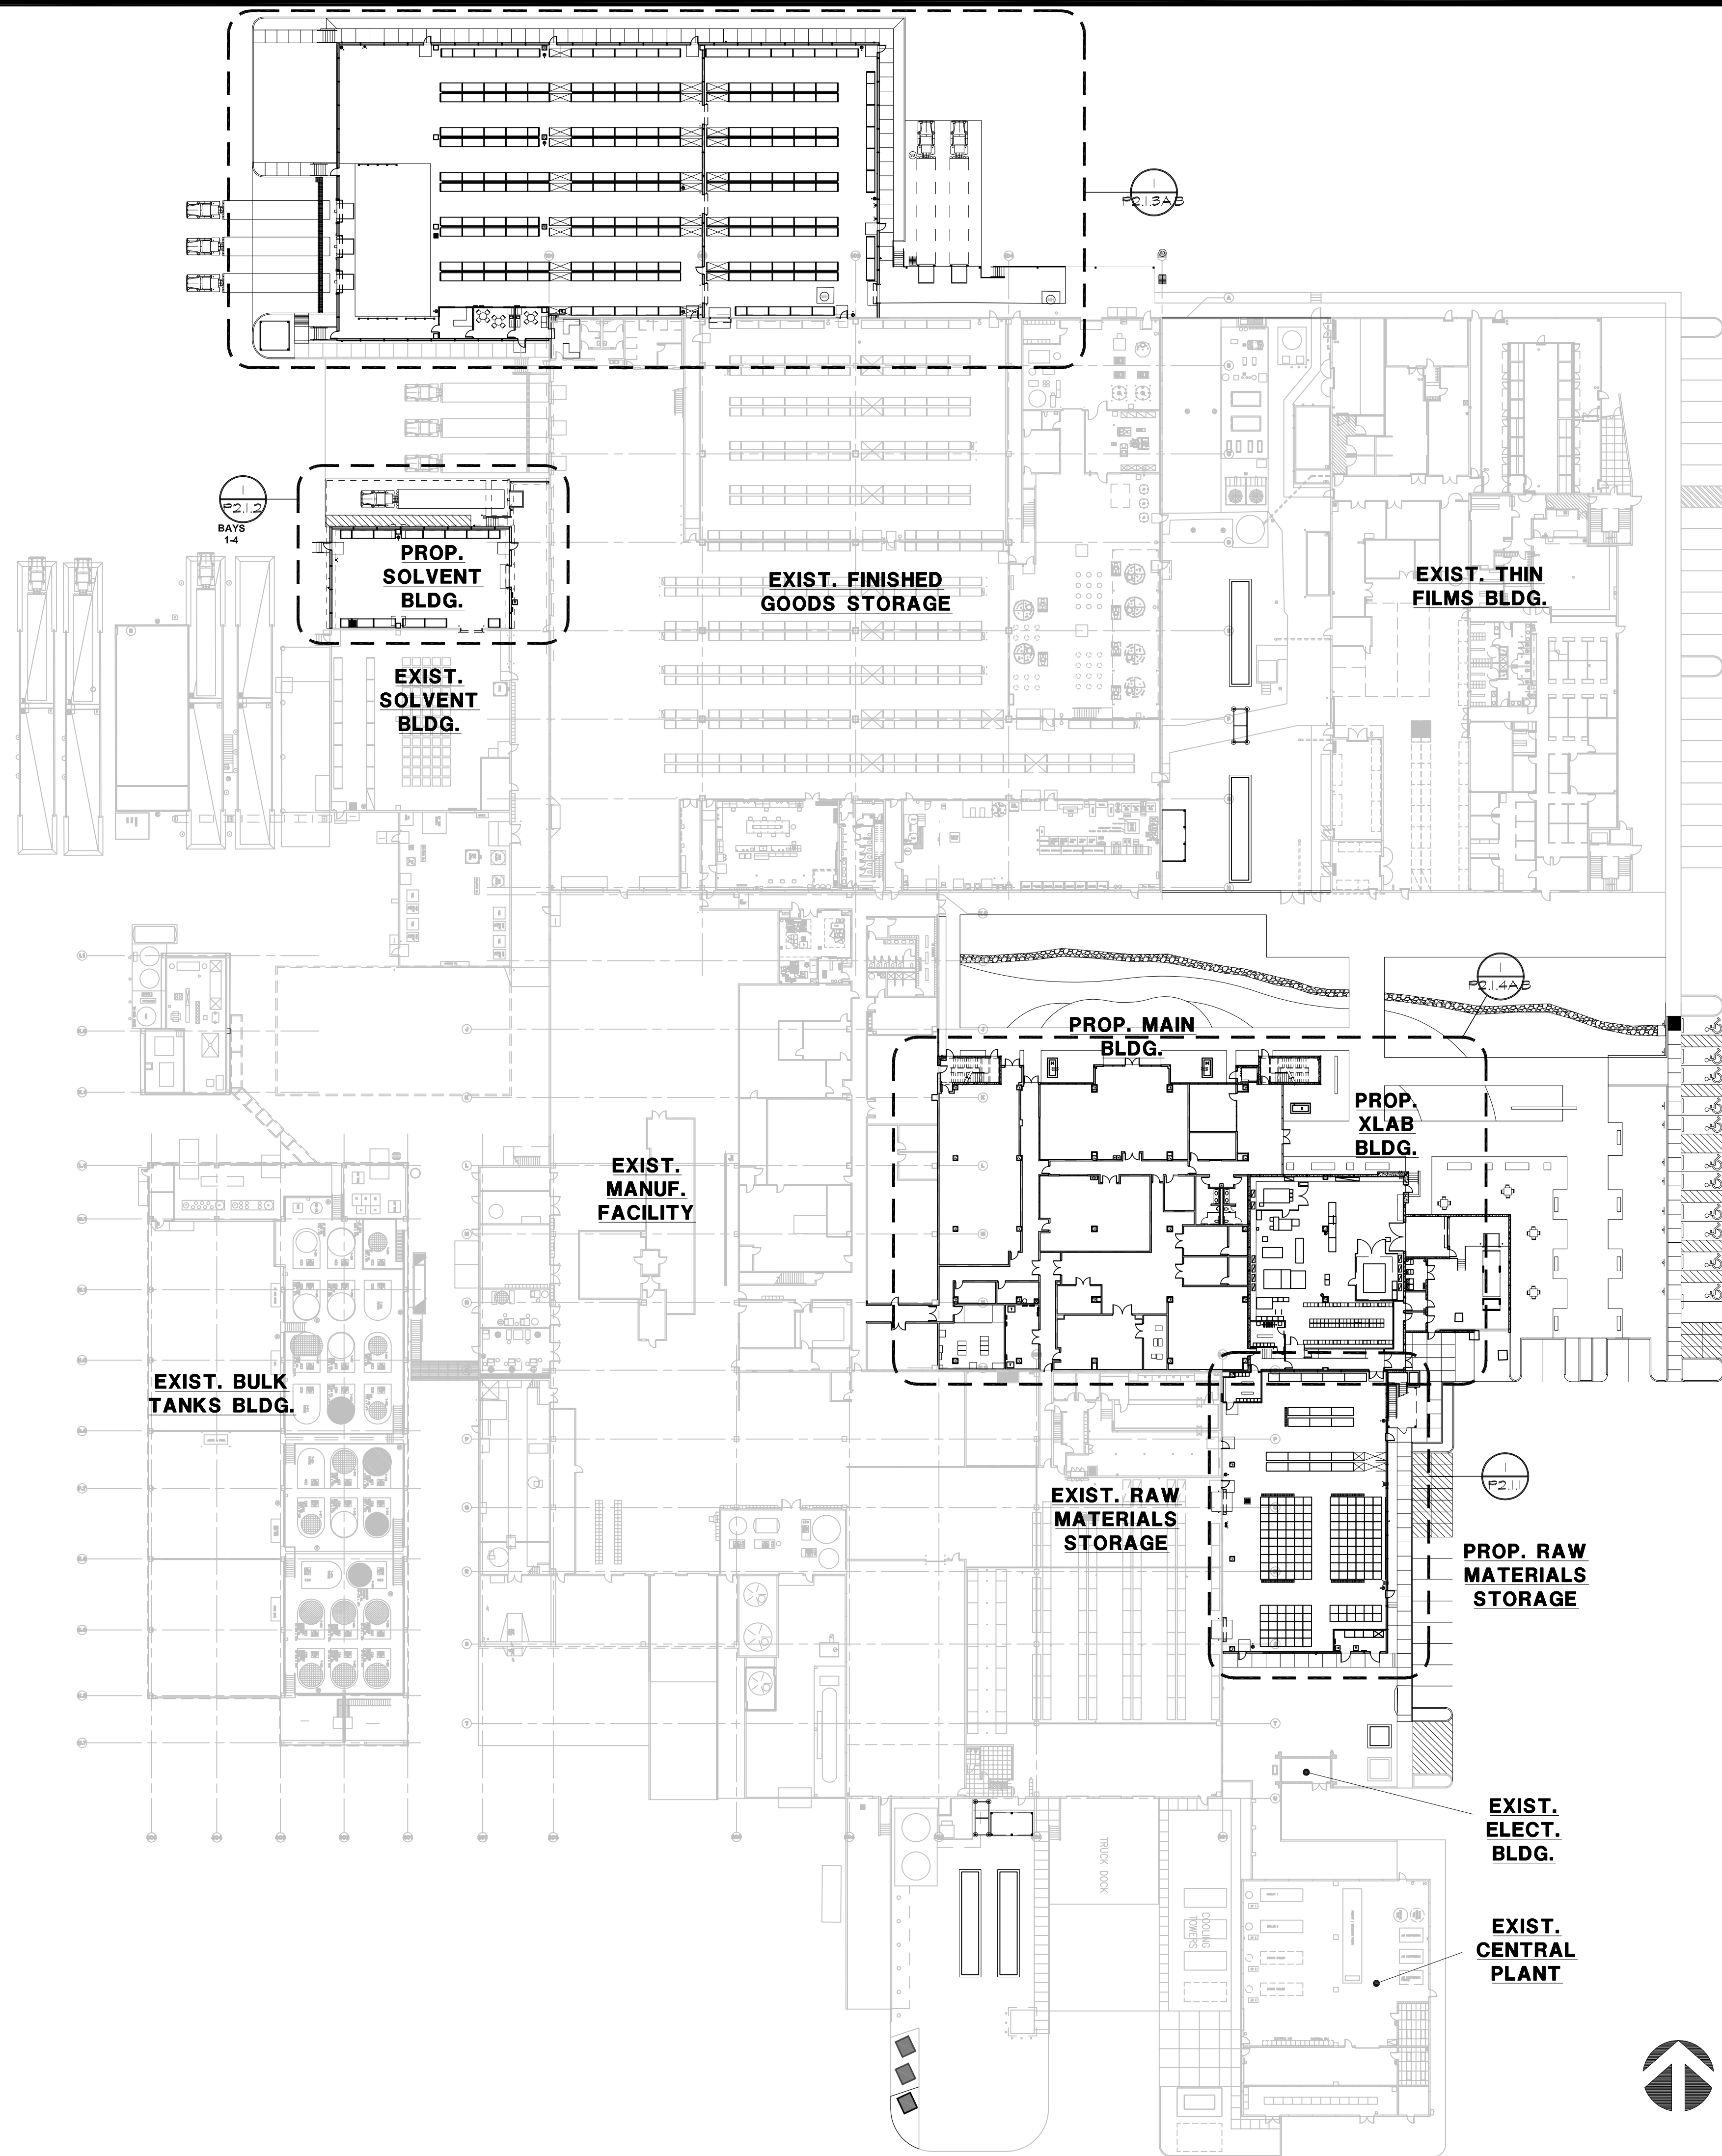


1

OVERALL FLOOR PLAN
SCALE: 1" = 40'-0"

FUJIFILM
PROJECT : OASIS
6550 S. MOUNTAIN ROAD
MESA, ARIZONA 85212

Revisions Date

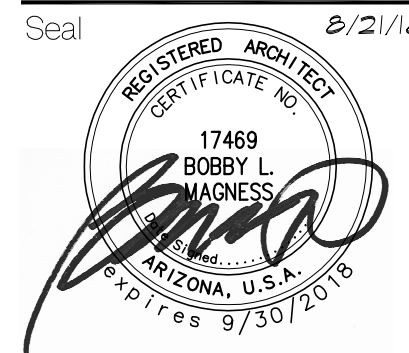

Project Number
12001
Date
8/21/18
Drawn By
OM, LED, CAJ
Checked By
BLM
Scale
1" = 40'-0"
Sheet Title
FUJIFILM
PROJECT OASIS

OVERALL BUILDING/
NEW FLOOR PLAN

Sheet Number

P2.10