




D EAST ELEVATION
1/8"=1'-0"

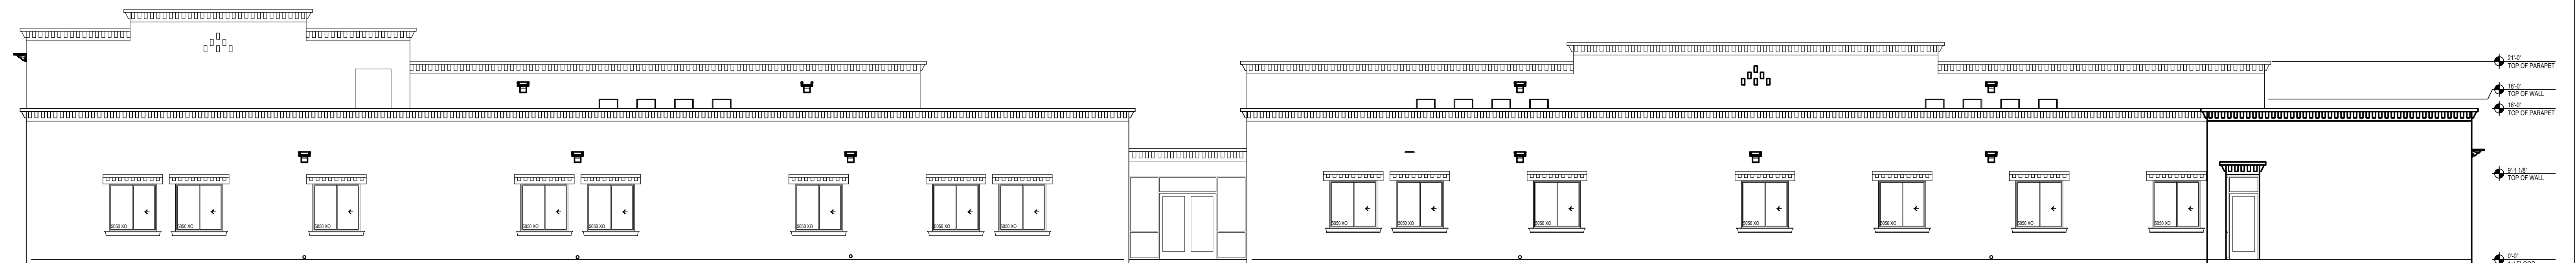


B WEST ELEVATION
1/8"=1'-0"

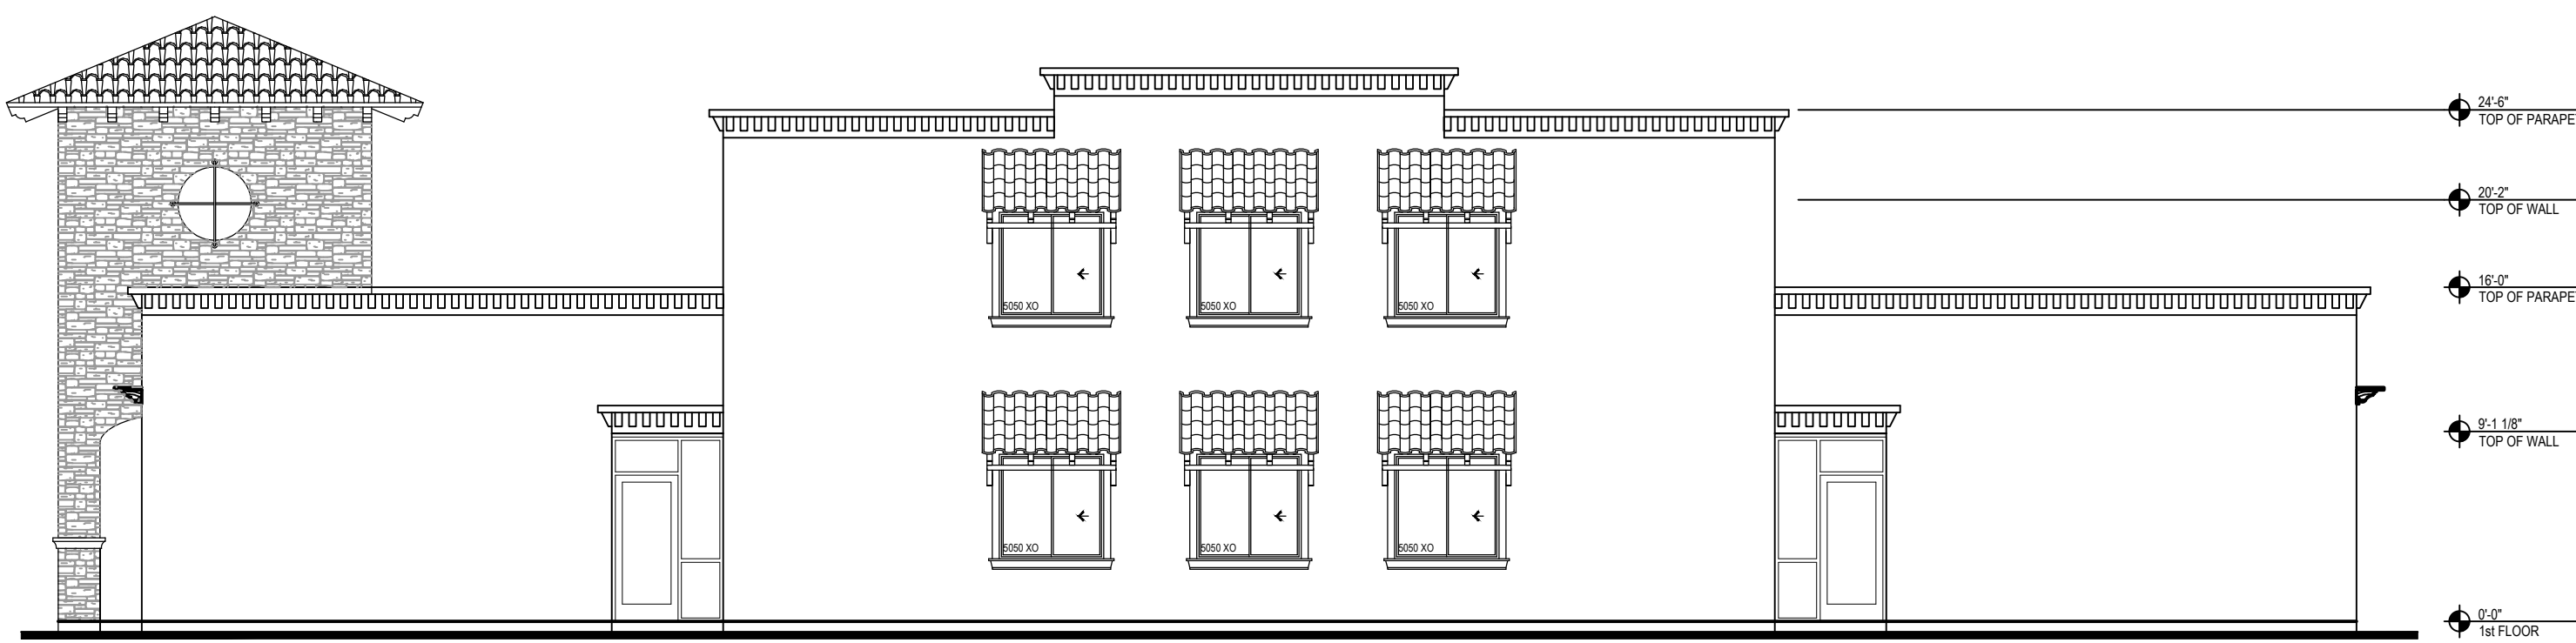

C NORTH ELEVATION
1/8"=1'-0"

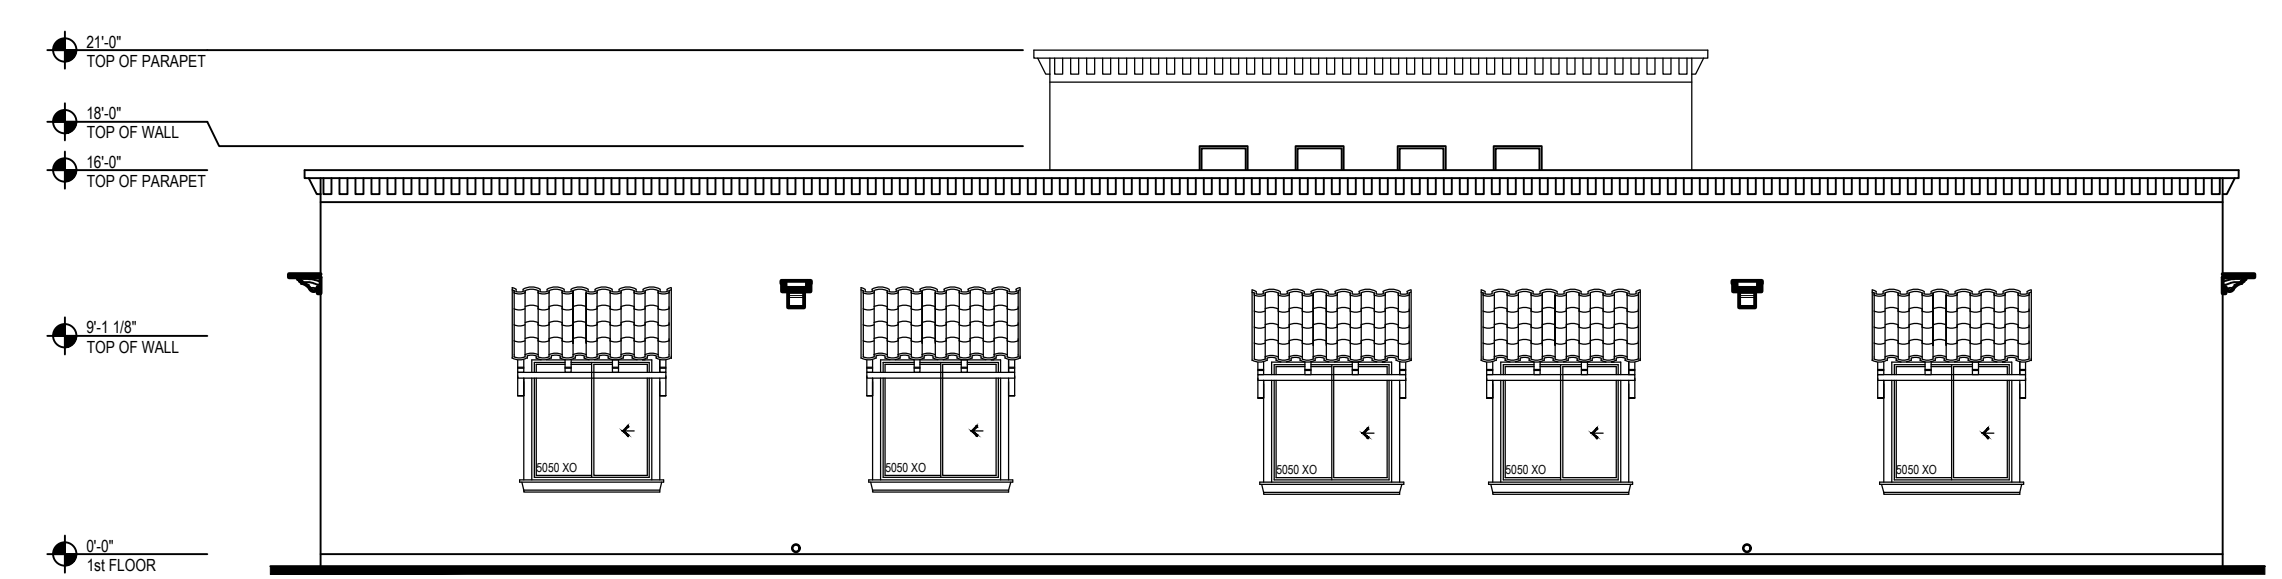

A SOUTH ELEVATION
1/8"=1'-0"

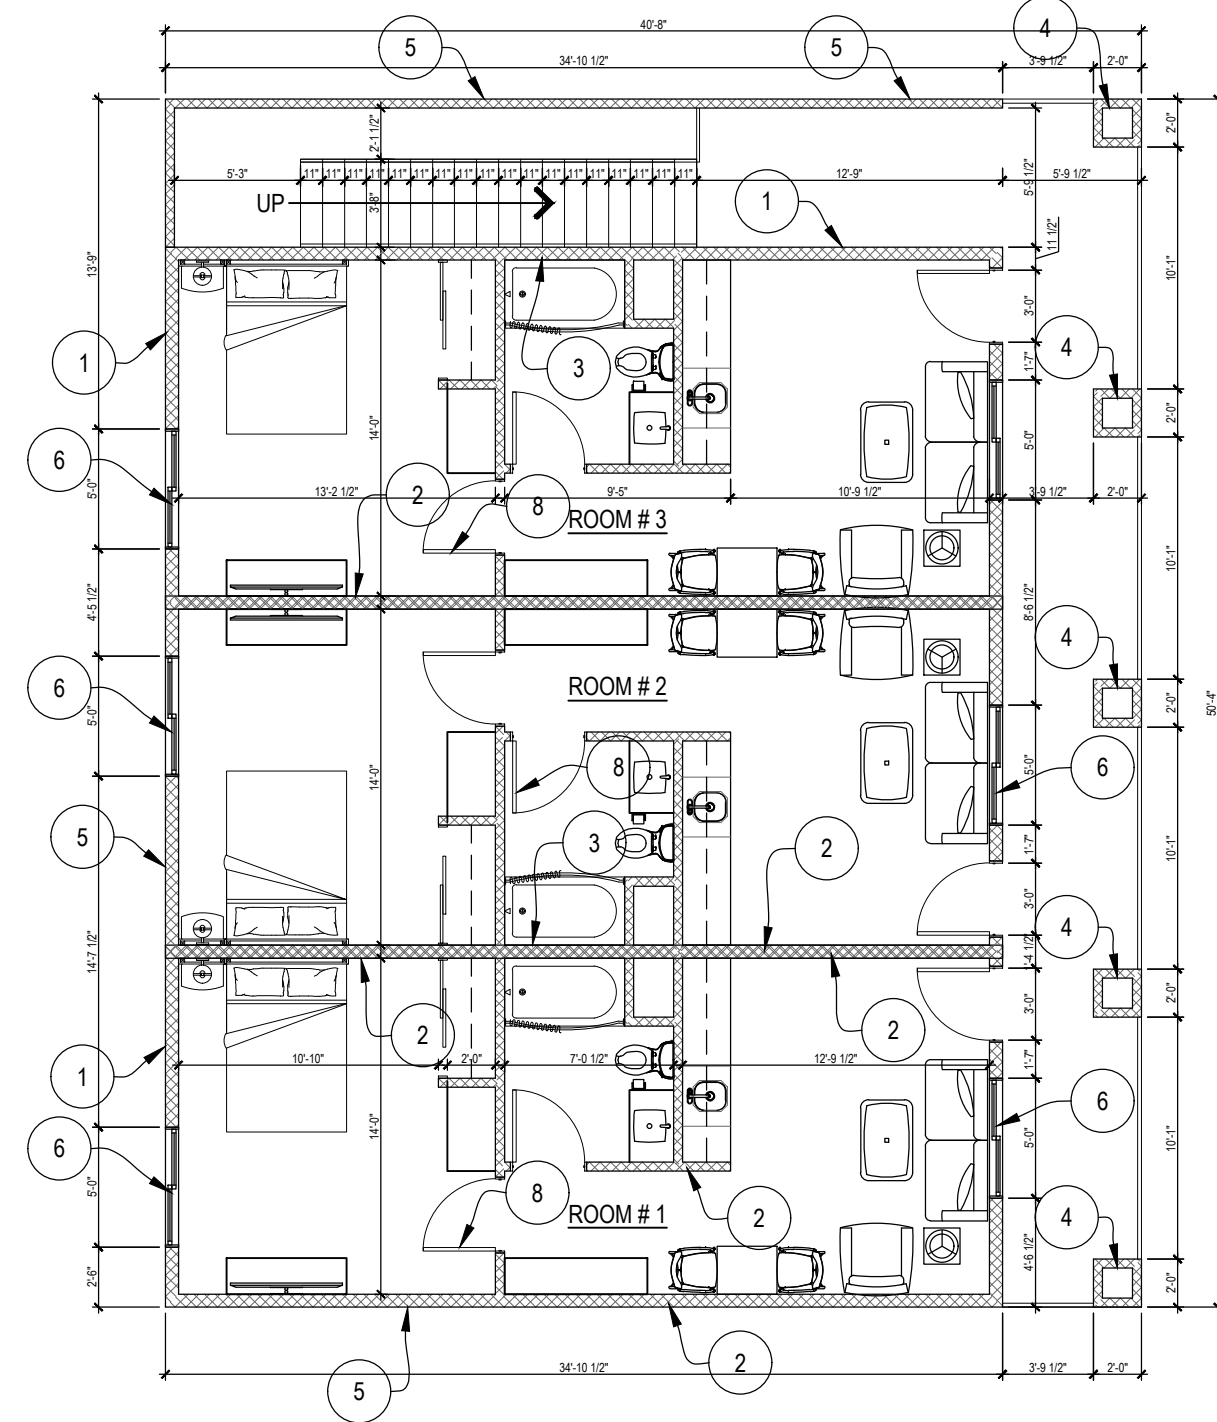

14 2nd FLOOR PLAN "AA"
1/8" = 1'-0"




2 1st FLOOR PLAN "AA"
1/8" = 1'-0"



- 1 2"x6" WOOD STUD WALLS @24" O.C. W/ 6" INSULATION W/ 3/8" CXD PLYWOOD EXTERIOR SHEATHING W/ STUCCO OVER TYVEK BUILDING RAP - 5/8" GYP BD. TEXTURED AND PAINTED INTERIOR
- 2 2"x4" WOOD STUDS @ 24" O.C. WITH 5/8" GYPSUM BD. SHEATHING BOTH SIDES (INTERIOR WALLS)
- 3 2"x4" WOOD STUDS @ 24" O.C. WITH USG FIBERROCK AQUA TOUGH WATER RESISTANT GYPSUM BD. BEHIND ALL TILE AND IN ALL OTHER WET LOCATIONS
- 4 2'-0" SQ. WOOD FARMED COLUMN
- 5 STUCCO ON METAL LATH OVER BUILDING PAPER - PROVIDE WEEP AND SCREED AT BOTTOM OF STUCCO MIN. 2" ABOVE GRADE - PROVIDE WEEP SCREED AT BOTTOM OF STUCCO
- 6 ALUMINUM WINDOW WITH 1" INSULATED GLASS
- 7 4" CONC. FLOOR SLAB ON 4" ABC W/ PROPEX 650 FIBERMESH (3# PER CU. YARD OF CONCRETE) - SEALED STEEL TROWLED FINISH - SEE STRUCTURAL
- 8 INTERIOR 3'-0" x 7'-0" WOOD DOOR & WOOD FRAME
- 9 4" CONCRETE PATIO OR SIDEWALK - SLOPE TO DRAIN AWAY FROM BUILDING
- 10 EXTERIOR WALL LIGHT FIXTURES - MUST MEET DARK-SKY ORDINANCE - SEE A300
- 11 ALUMINUM STOREFRONT SYSTEM & DOORS & WINDOWS - 1" INSULATED GLASS

9 FLOOR PLAN KEYNOTES
N.T.S.

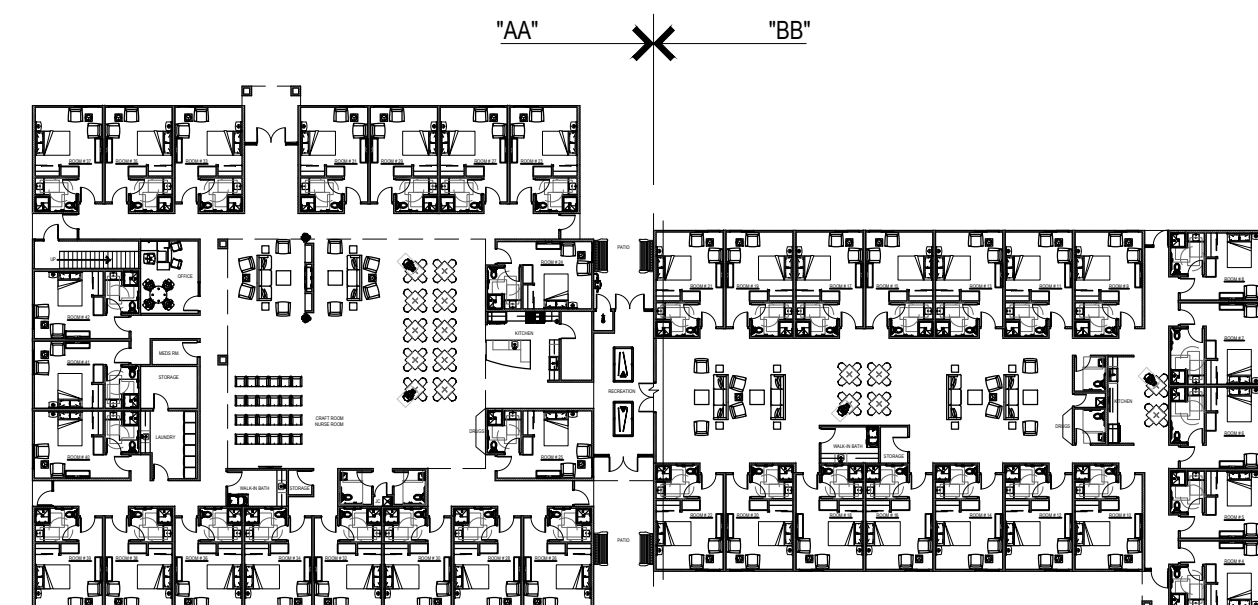

1 KEYPLAN
N.T.S.



1	
2	
NEW
ASSISTED LIVING FACILITY
160 N. POWER RD.
MESA, ARIZONA
Parcel # 141-58-189A

design: RDO
drawn: JO
check: JDO

revisions:

1
2
COPYRIGHT 2011. ALL RIGHTS RESERVED.
arc one associates, LLC.
THIS DRAWING IS AN INSTRUMENT OF SERVICE.
IT IS THE PROPERTY OF arc one associates, LLC.
AND MAY NOT BE REPRODUCED, COPIED, OR CHANGED
HERE, WITHOUT PERMISSION OF THE ARCHITECT.

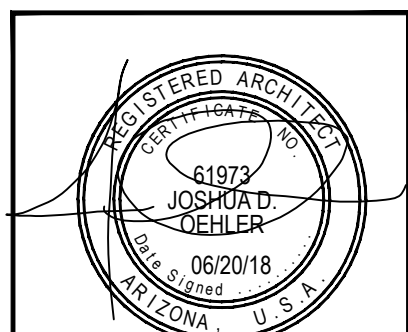


date: 07/17/17

SHEET

A101

of
PROJECT: A0350617

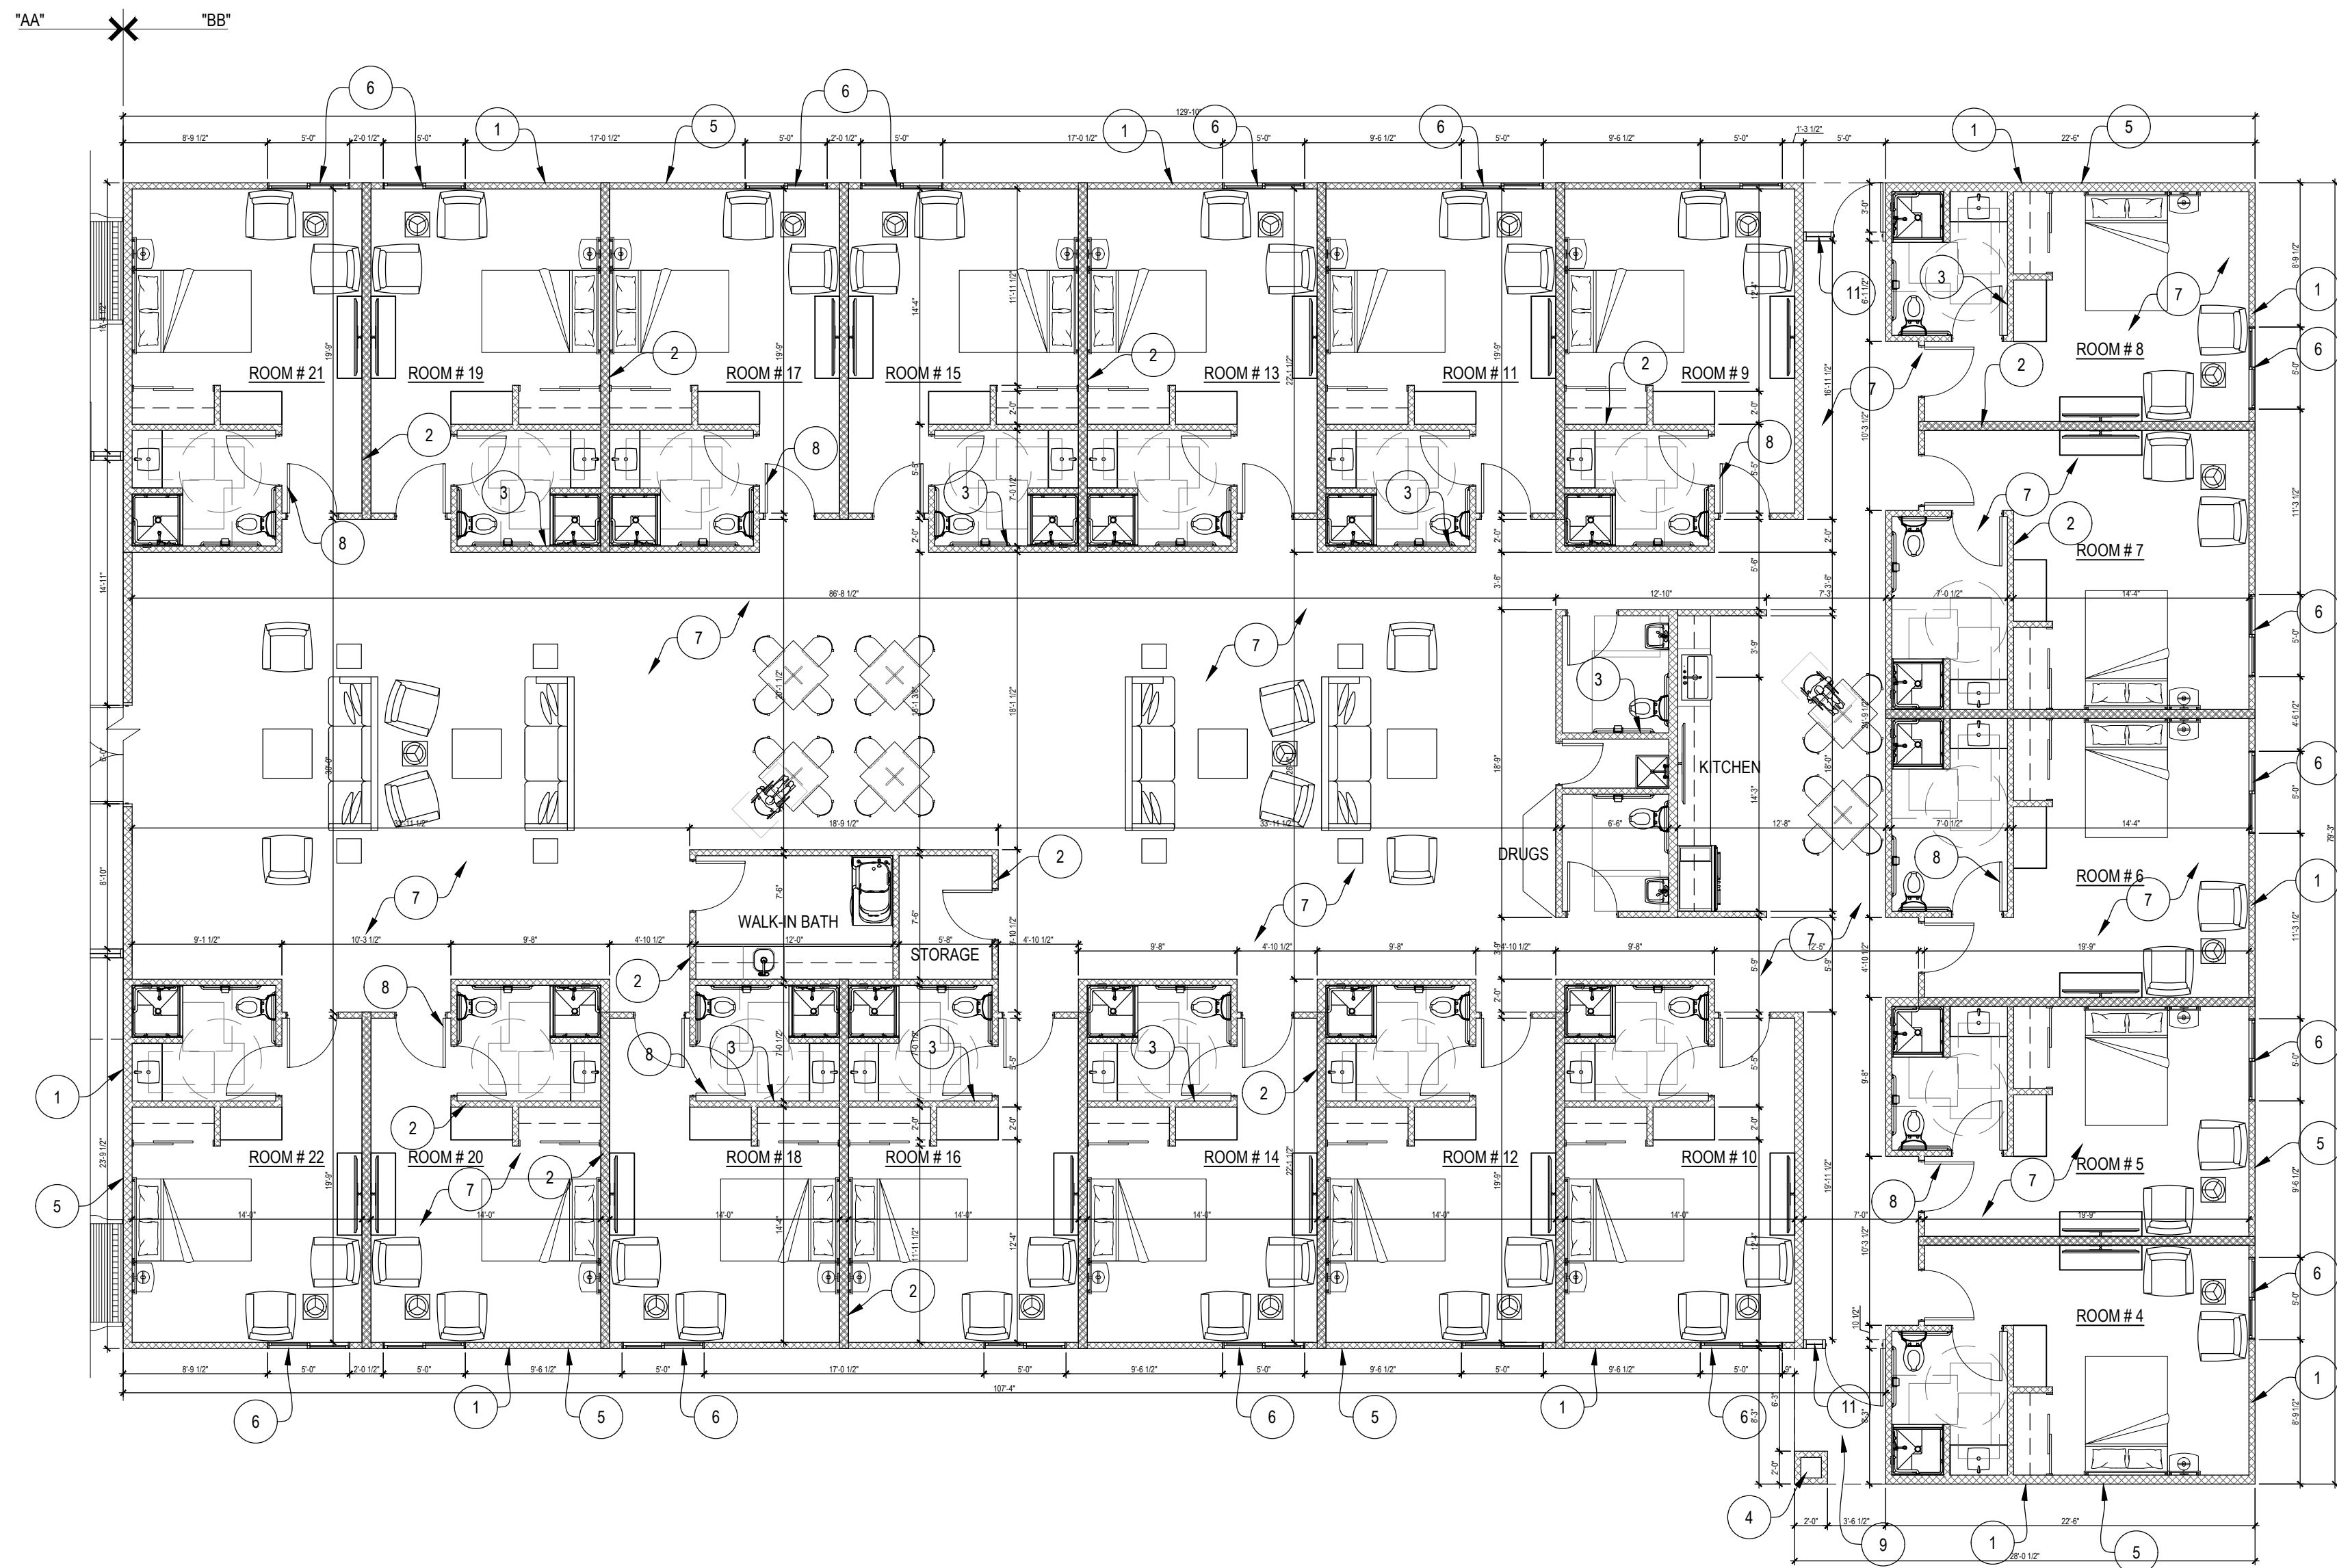


2 1st FLOOR PLAN "BB"
1/8" = 1'-0"



- 1 2"x6" WOOD STUD WALLS @24" O.C. W/ 6" INSULATION W/ 3/8" CXD PLYWOOD EXTERIOR SHEATHING W/ STUCCO OVER TYVEK BUILDING RAP - 5/8" GYP BD. TEXTURED AND PAINTED INTERIOR
- 2 2"x4" WOOD STUDS @ 24" O.C. WITH 5/8" GYPSUM BD. SHEATHING BOTH SIDES (INTERIOR WALLS)
- 3 2"x4" WOOD STUDS @ 24" O.C. WITH USG FIBERROCK AQUA TOUGH WATER RESISTANT GYPSUM BD. BEHIND ALL TILE AND IN ALL OTHER WET LOCATIONS
- 4 2'-0" SQ. WOOD FARMED COLUMN
- 5 STUCCO ON METAL LATH OVER BUILDING PAPER - PROVIDE WEEP AND SCREED AT BOTTOM OF STUCCO MIN. 2" ABOVE GRADE - PROVIDE WEEP SCREED AT BOTTOM OF STUCCO
- 6 ALUMINUM WINDOW WITH 1" INSULATED GLASS
- 7 4" CONC. FLOOR SLAB ON 4" ABC W/ PROPEX 650 FIBERMESH (3# PER CU. YARD OF CONCRETE) - SEALED STEEL TROWLED FINISH - SEE STRUCTURAL
- 8 INTERIOR 3'-0" x 7'-0" WOOD DOOR & WOOD FRAME
- 9 4" CONCRETE PATIO OR SIDEWALK - SLOPE TO DRAIN AWAY FROM BUILDING
- 10 EXTERIOR WALL LIGHT FIXTURES - MUST MEET DARK-SKY ORDINANCE - SEE A300
- 11 ALUMINUM STOREFRONT SYSTEM & DOORS & WINDOWS - 1" INSULATED GLASS

9 FLOOR PLAN KEYNOTES
N.T.S.

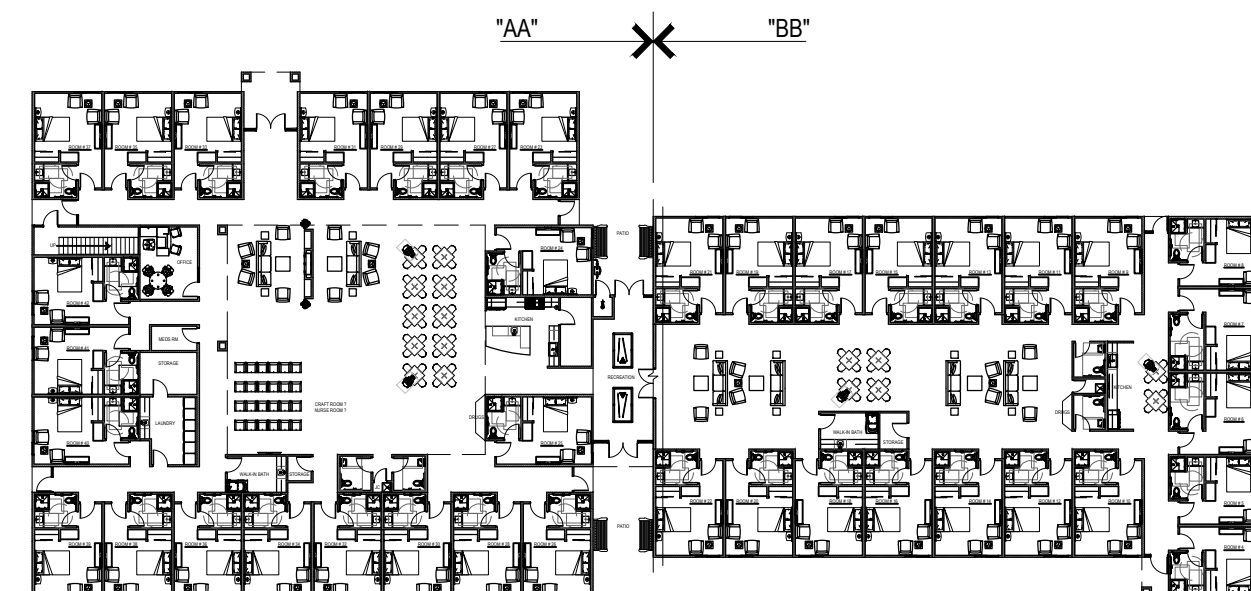

1 KEYPLAN
N.T.S.

