




KEYNOTES

- EIFS FINISH SYSTEM
- 12X24 RUNNING BOND TILE
- 12X24 STACK BOND TILE
- STANDING SEAM ROOF
- FASCIA / CORNICE
- RAISED DECORATIVE EIFS
- ALUMINUM WINDOW / DOOR SYSTEM
- SIGNAGE (SEPARATE PERMIT REQUIRED)

EXTERIOR FINISHES

- AL BRONZE FINISH
ES1 RESIDE BLACK
ES2 TIVOLI NOCE
P1 COLONY BUFF
P2 DORMER BROWN
P3 RED BAY
P4 URBANE BRONZE
P5 MEDICI IVORY
S1 COLONIAL RED
S2 B-SLATE

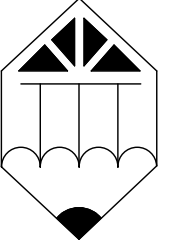

ARCHICON
Architecture & Interiors, L.C.

5055 E. WASHINGTON STREET
SUITE 200
PHOENIX, ARIZONA 85034
P: 602.222.4266
www.archicon.com

LIN'S GRAND BUFFET MESA, ARIZONA

PROJECT NO: 1850000-01
PROJECT MGR: WGJ
DRAWN BY: WGJ
CHECKED BY: JP

NO.	REVISION	DATE

SHEET DESCRIPTION


COLORED ELEVATIONS




SHEET NO.

PDP3


ISSUE DATE: 07/24/18

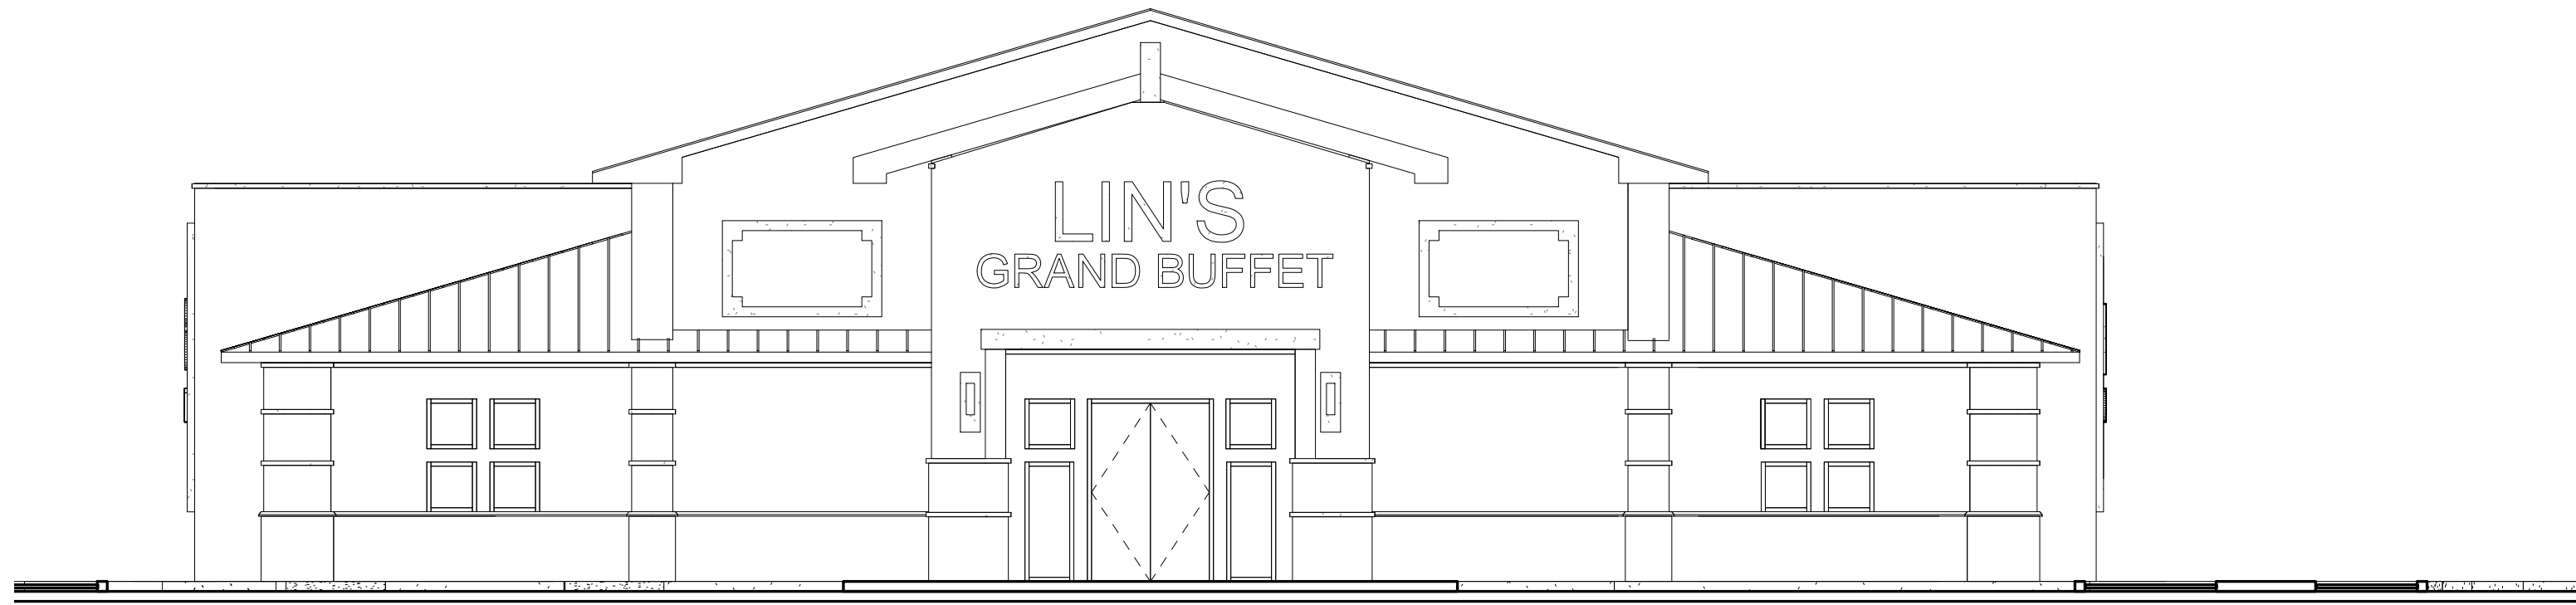


① WEST ELEVATION
1/8" = 1'-0"

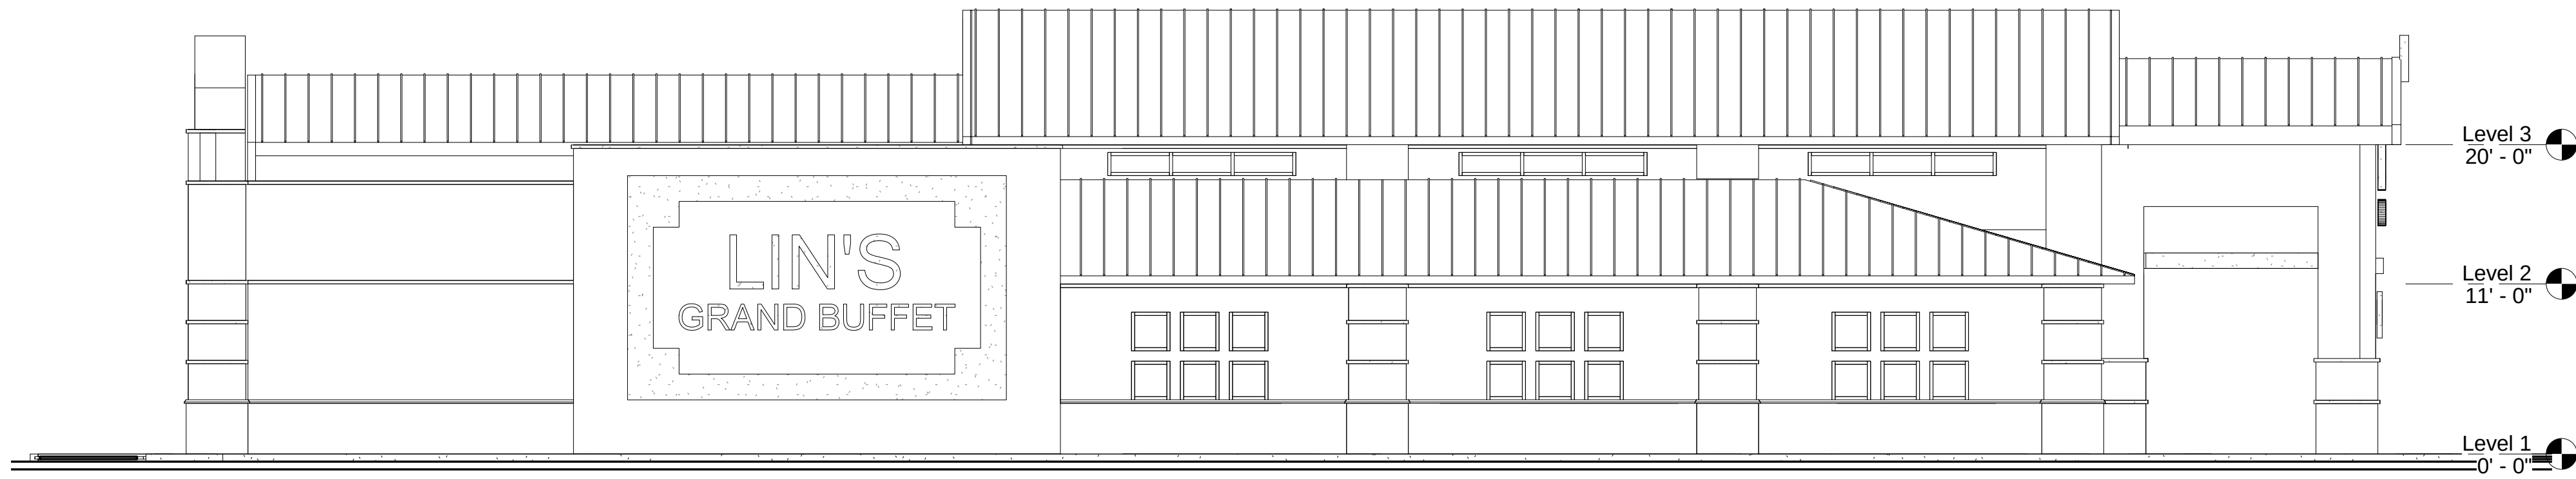


② NORTH ELEVATION
1/8" = 1'-0"

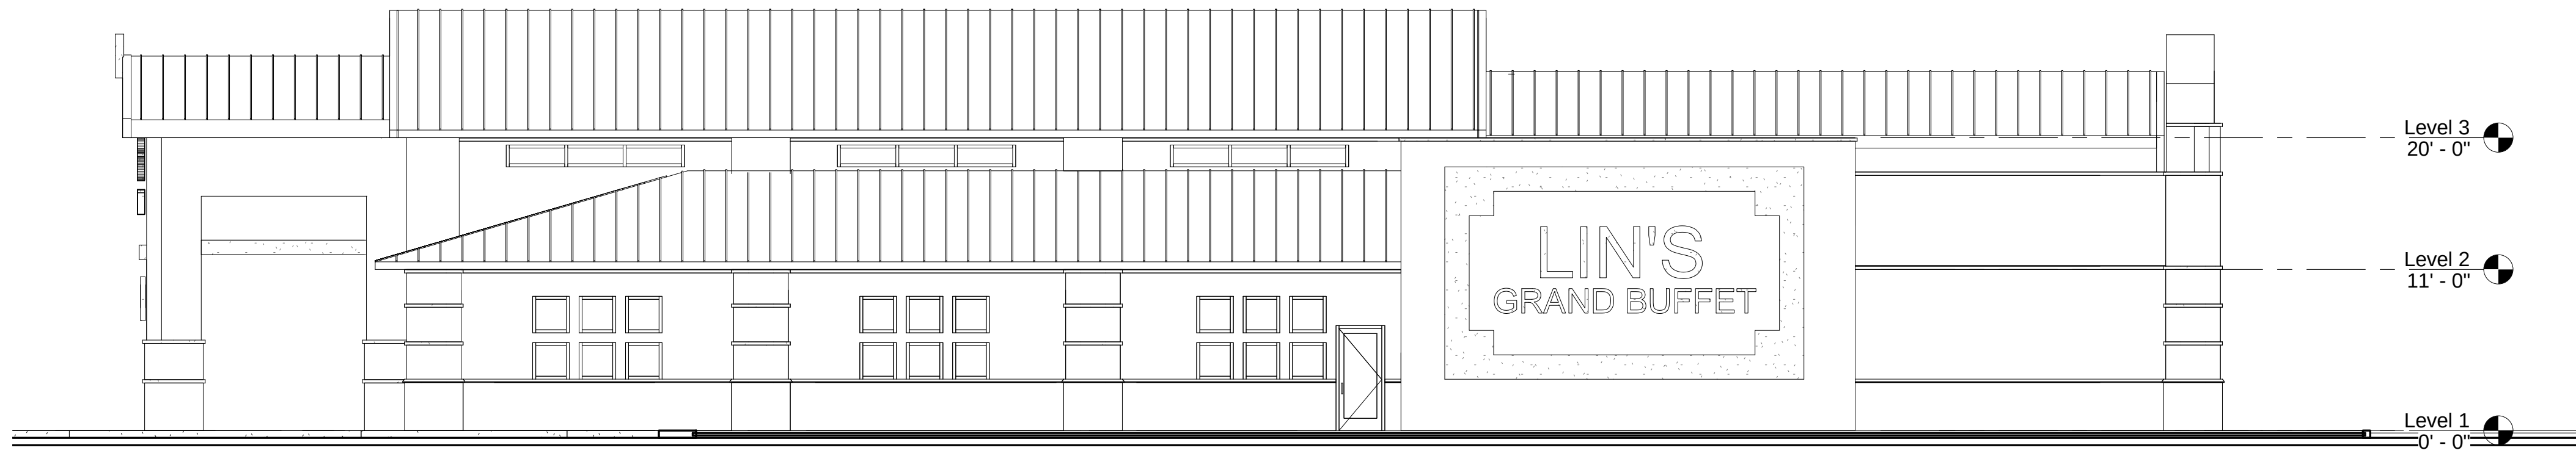

③ SOUTH ELEVATION
1/8" = 1'-0"

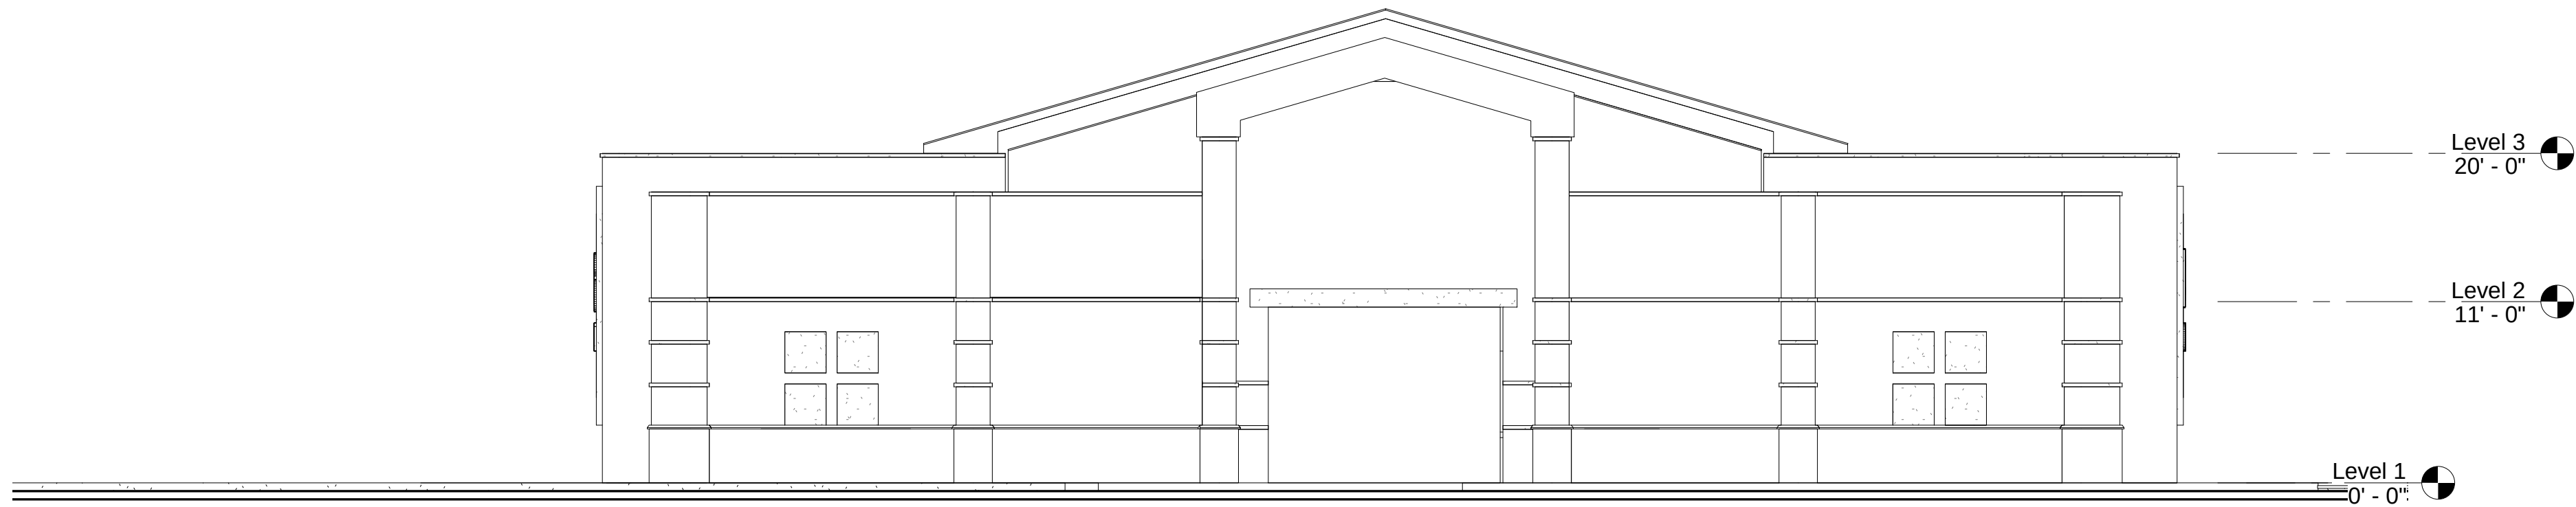

④ EAST ELEVATION
1/8" = 1'-0"

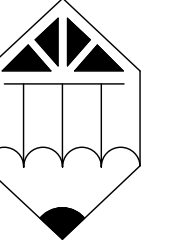

ARCHICON
Architecture & Interiors, L.C.

5055 E. WASHINGTON STREET
SUITE 200
PHOENIX, ARIZONA 85034
P: 602.222.4266
www.archicon.com

LIN'S GRAND BUFFET MESA, ARIZONA

PROJECT NO: 1850000-01
PROJECT MGR: WGJ
DRAWN BY: Author
CHECKED BY: Checker

NO.	REVISION	DATE

SHEET DESCRIPTION


ELEVATIONS B/W



SHEET NO.


PDP4

ISSUE DATE: 07/24/18

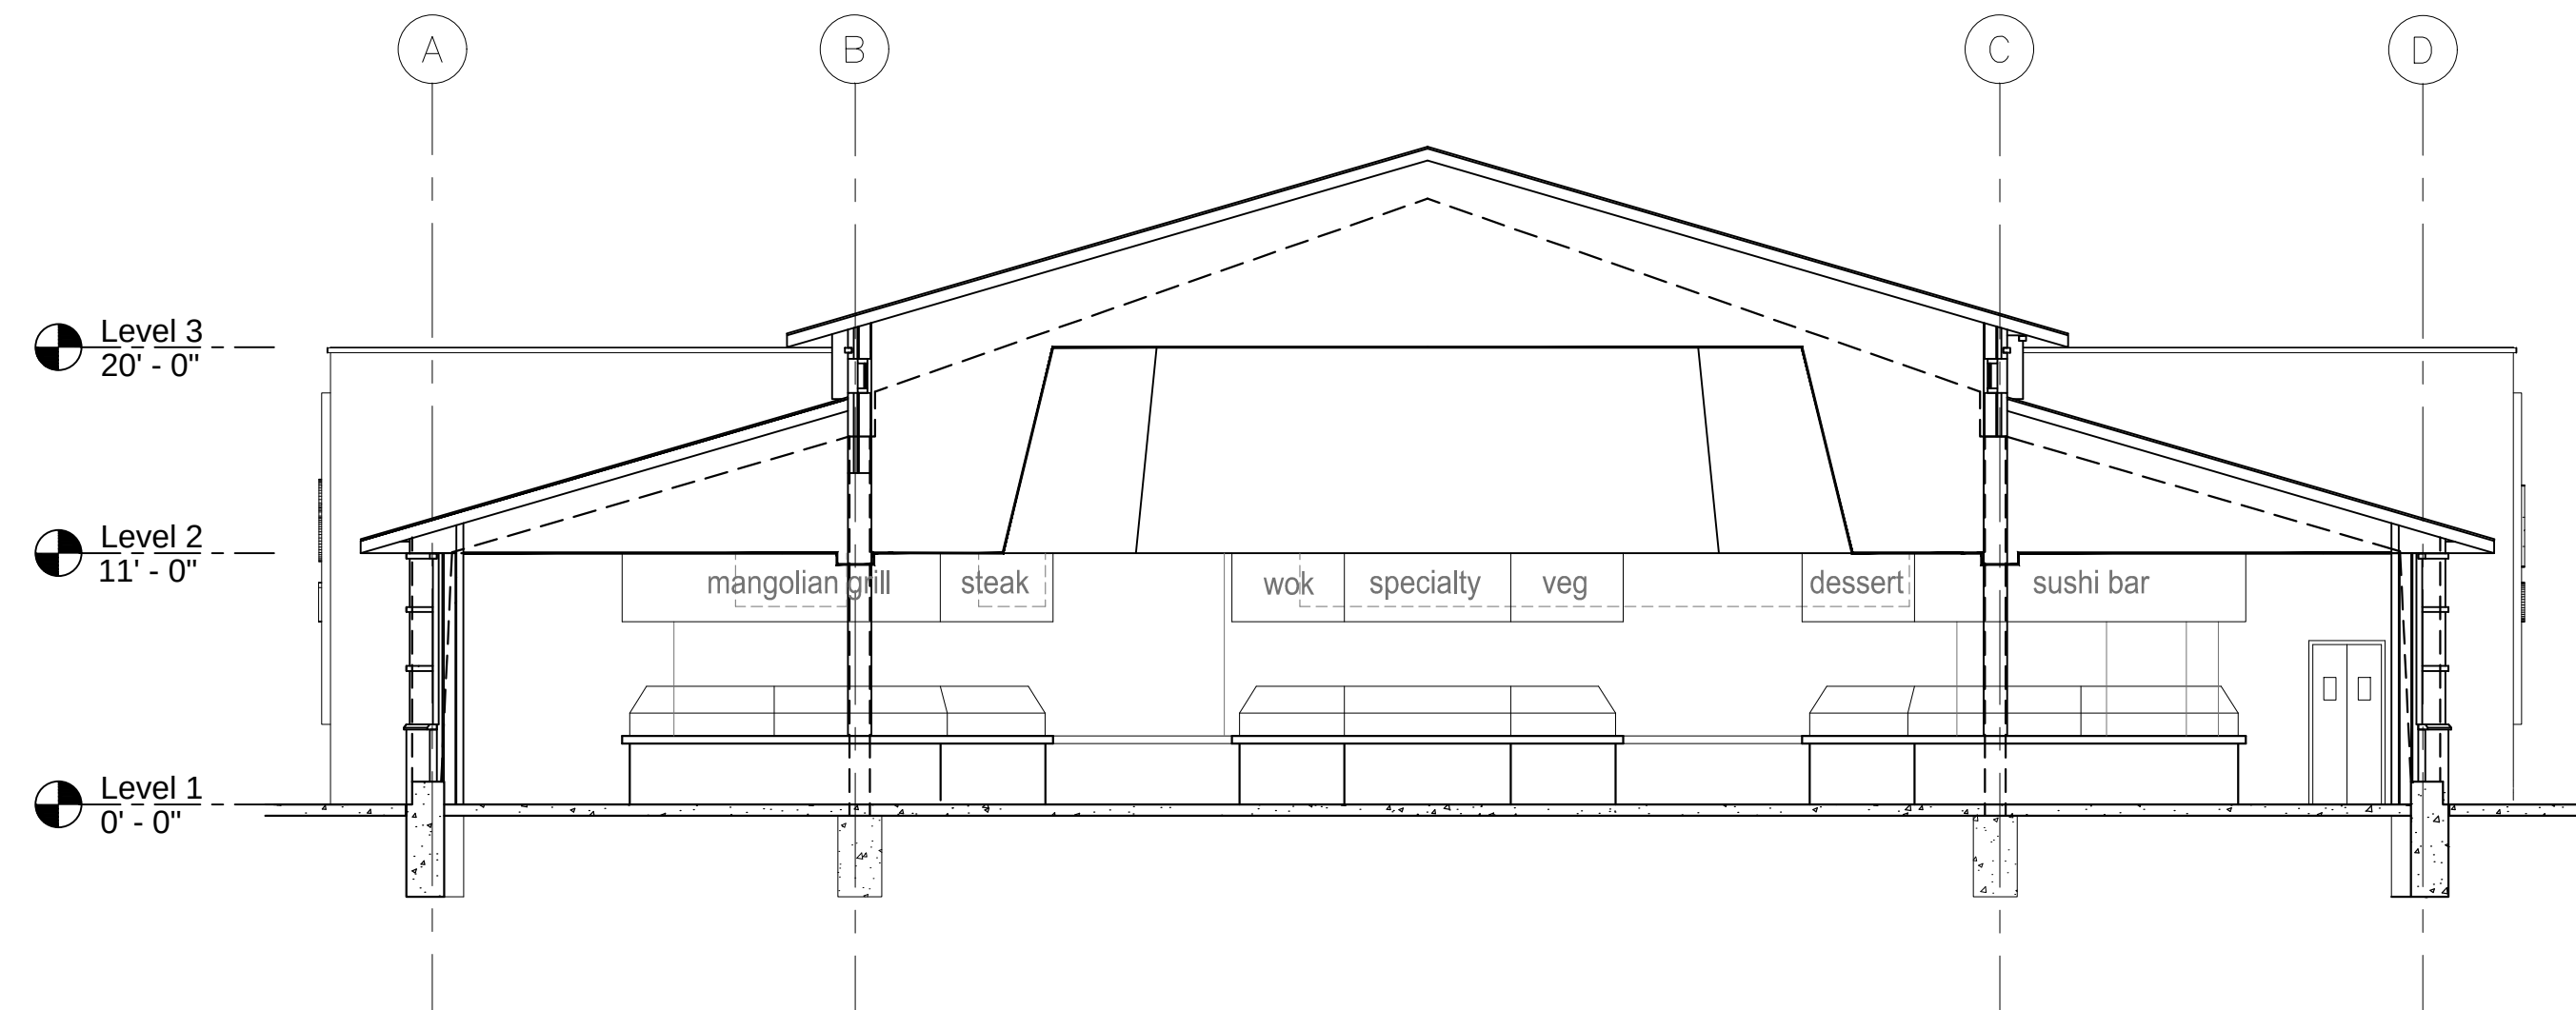


3 SECTION

SCALE: 1/8" = 1'-0"

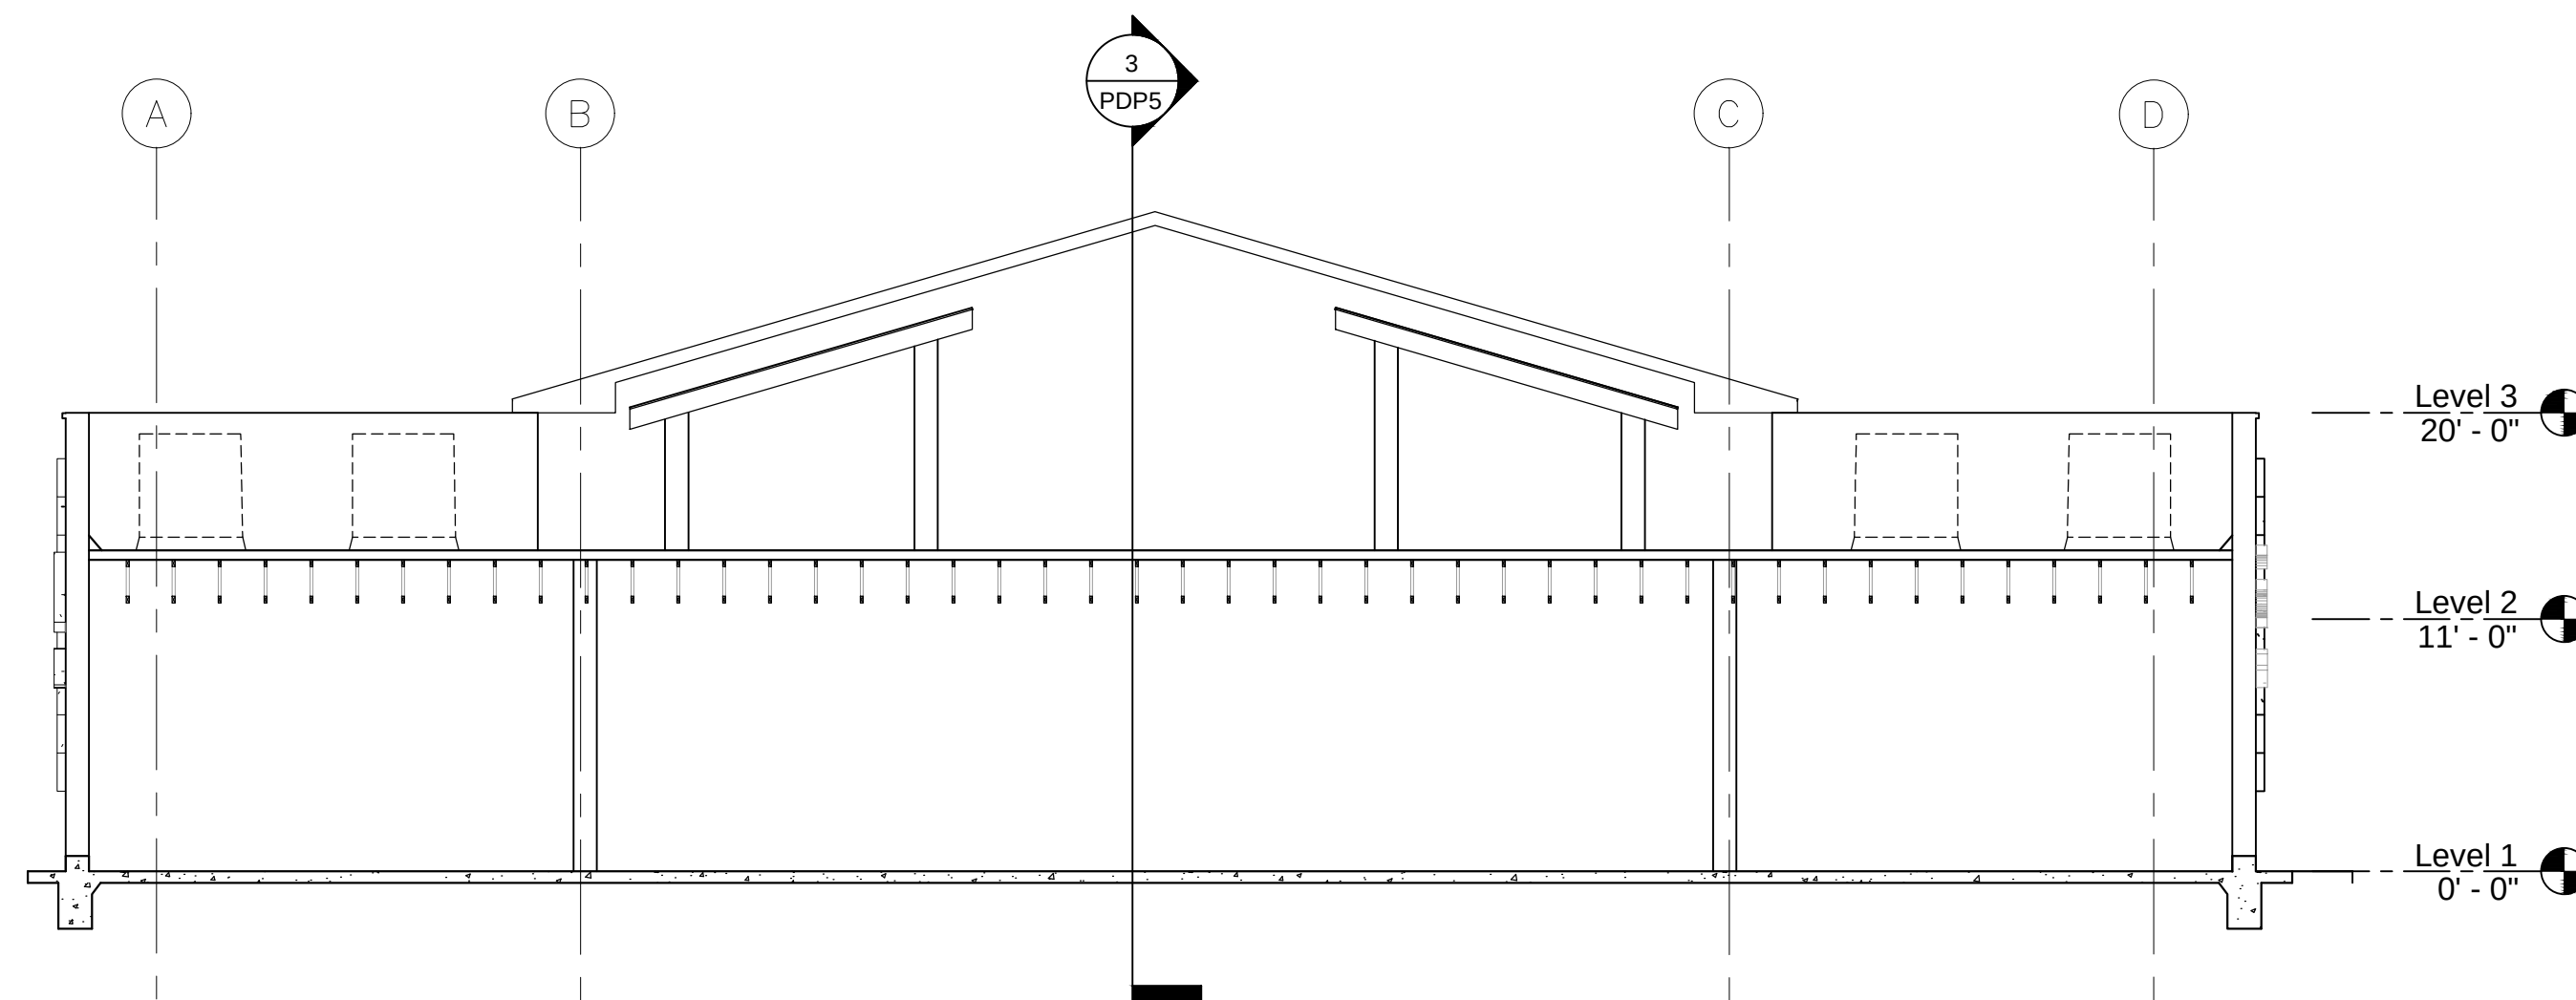

2 SECTION

SCALE: 1/8" = 1'-0"

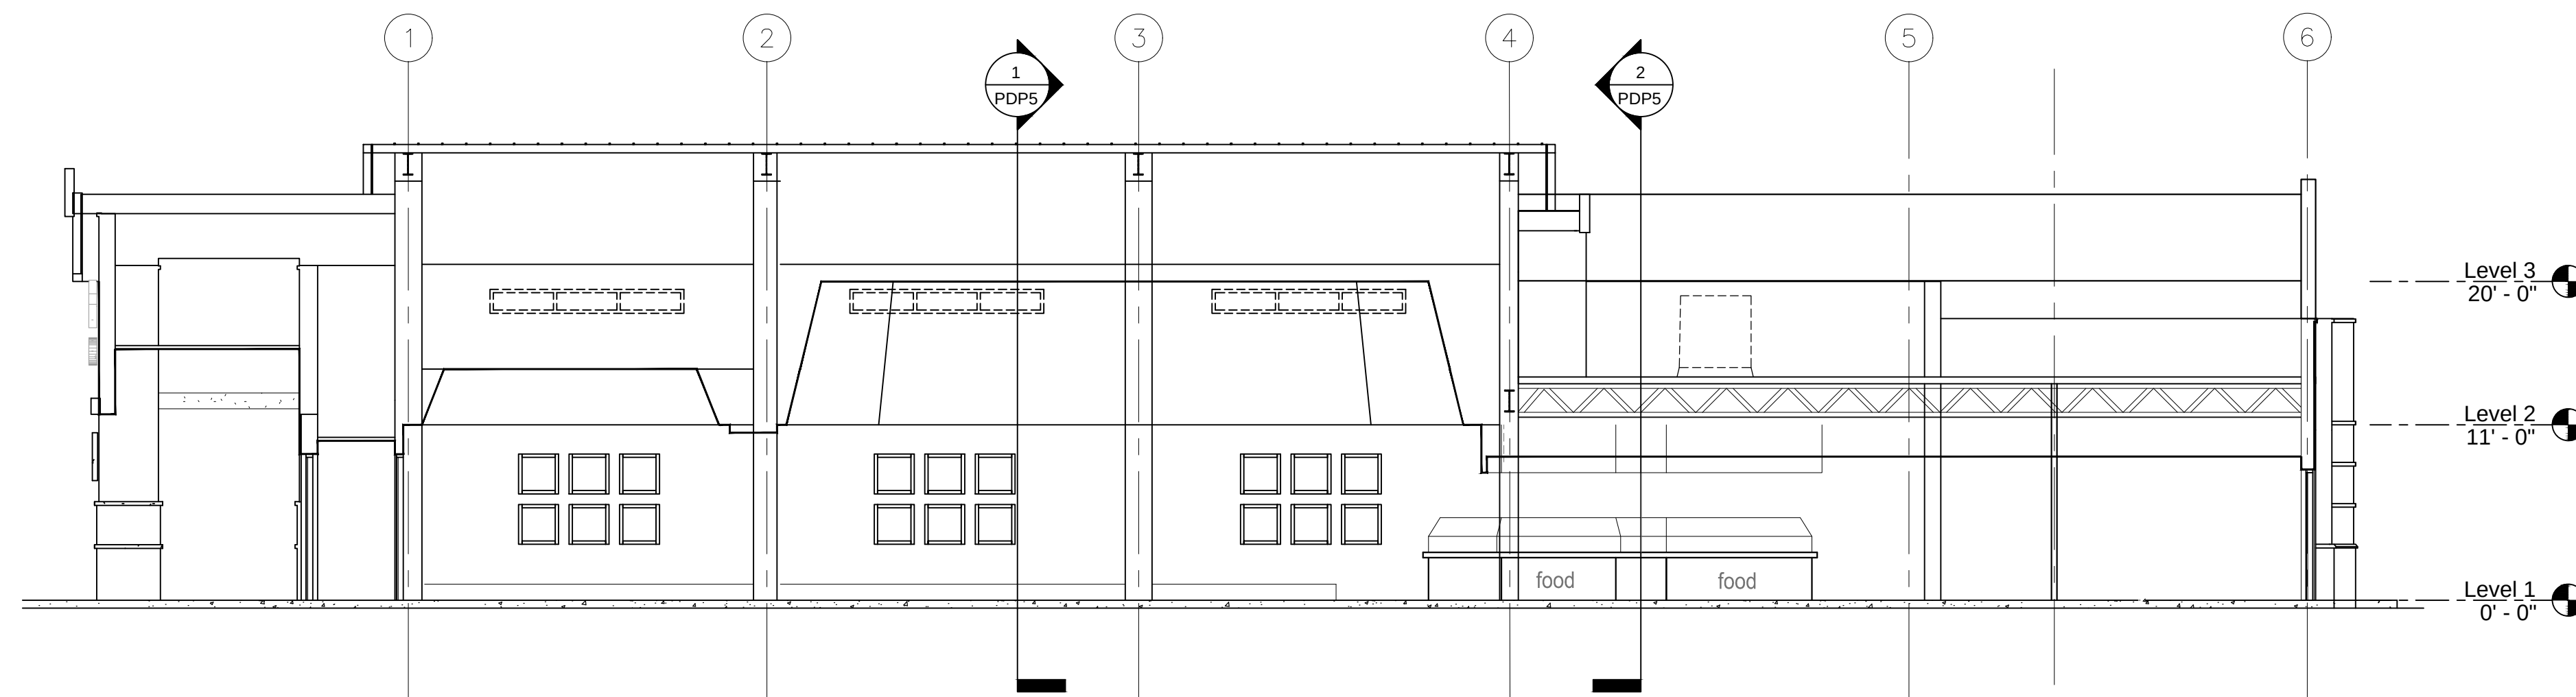

1 SECTION

SCALE: 1/8" = 1'-0"



ARCHICON
Architecture & Interiors, L.C.
5055 E. Washington Street
Suite 200
Phoenix, Arizona 85034
P: 602.222.4266
www.archicon.com


LIN'S GRAND BUFFET
MESA, ARIZONA

PROJECT NUMBER: 1850000-01
PROJECT MANAGER: WGJ
DRAWN BY: ARCHICON
CHECKED BY: JWP

No.	Revision	Date
-	-	-
-	-	-
-	-	-
-	-	-
-	-	-

SHEET DESCRIPTION

BLDG SECTIONS

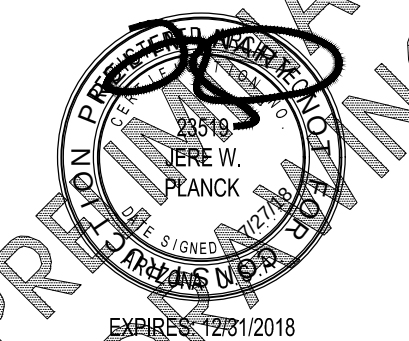

SHEET NO.

PDP5

ISSUE DATE: JULY 27, 2018



ARCHICON
Architecture & Interiors, L.C.
5055 E. Washington Street
Suite 200
Phoenix, Arizona 85034
P: 602.222.4266
www.archicon.com


LIN'S GRAND BUFFET MESA, ARIZONA

PROJECT NUMBER: 1850000-01
PROJECT MANAGER: WGJ
DRAWN BY: ARCHICON
CHECKED BY: JWP

No.	Revision	Date
1		
2		
3		
4		
5		

SHEET DESCRIPTION

FLOOR PLAN

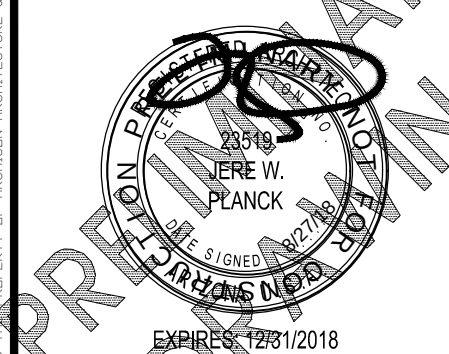


SHEET NO.


PDP2

ISSUE DATE: JULY 27, 2018

1 FLOOR PLAN


SCALE: 1/8" = 1'-0"

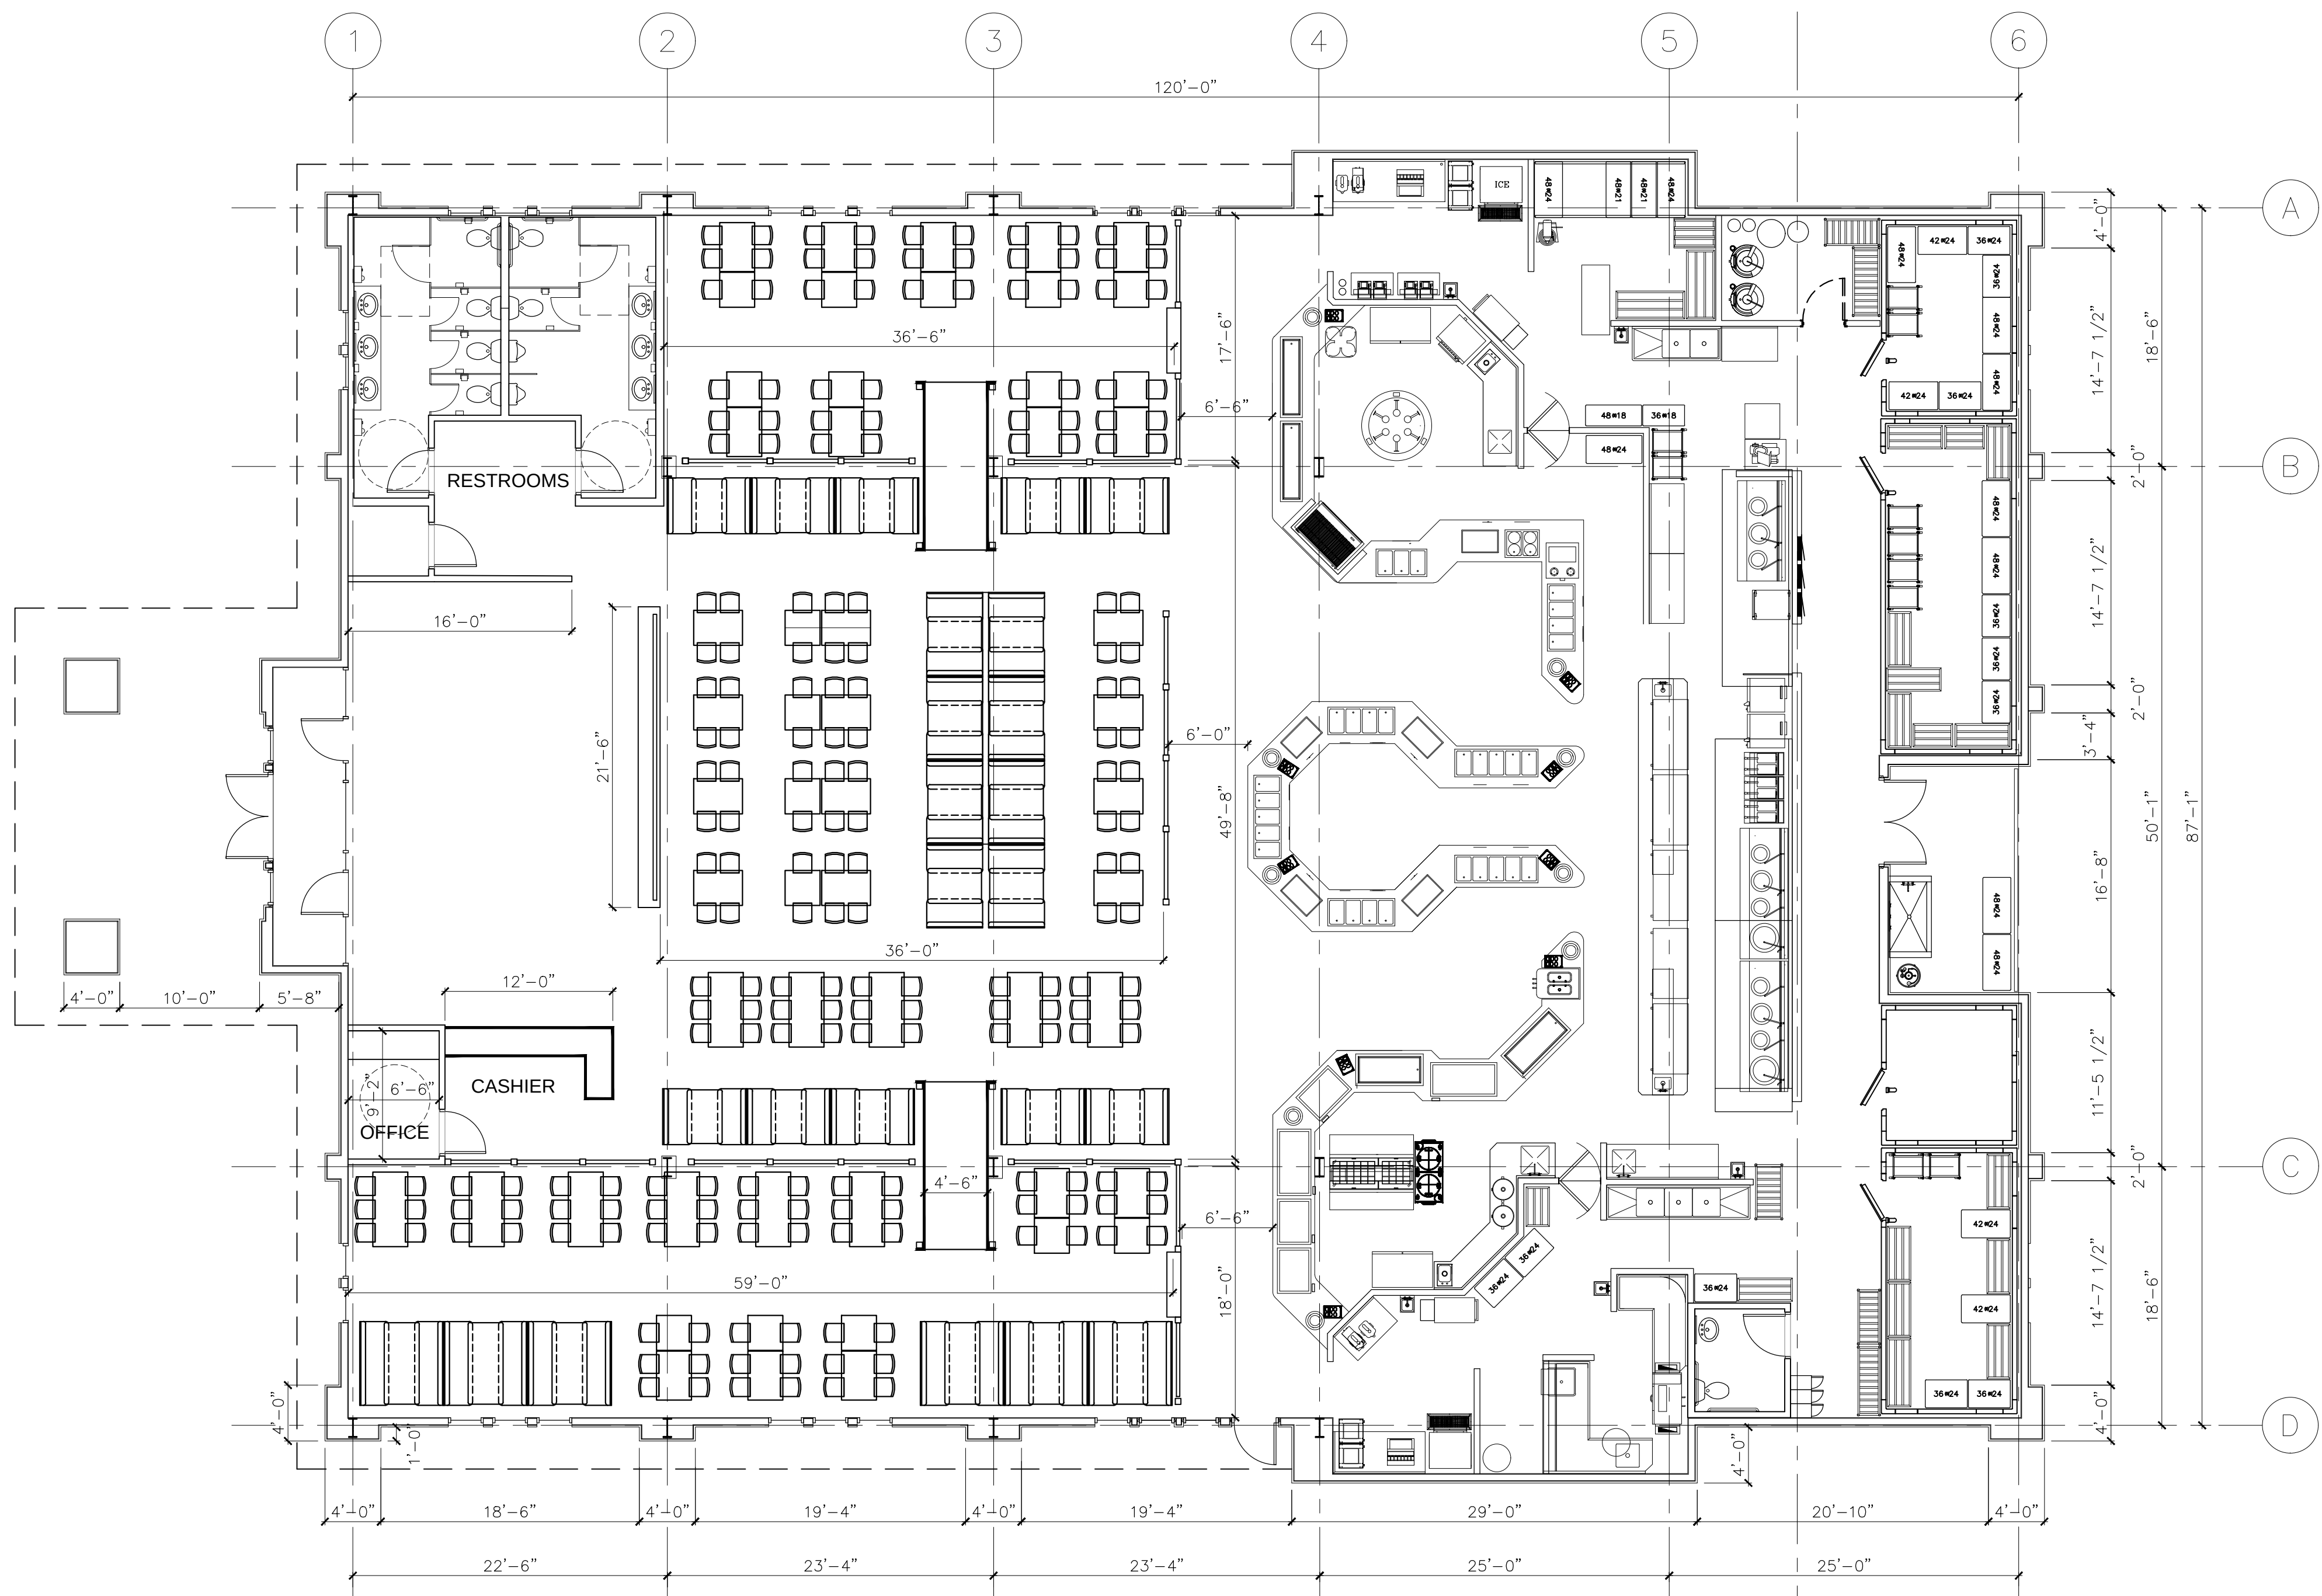

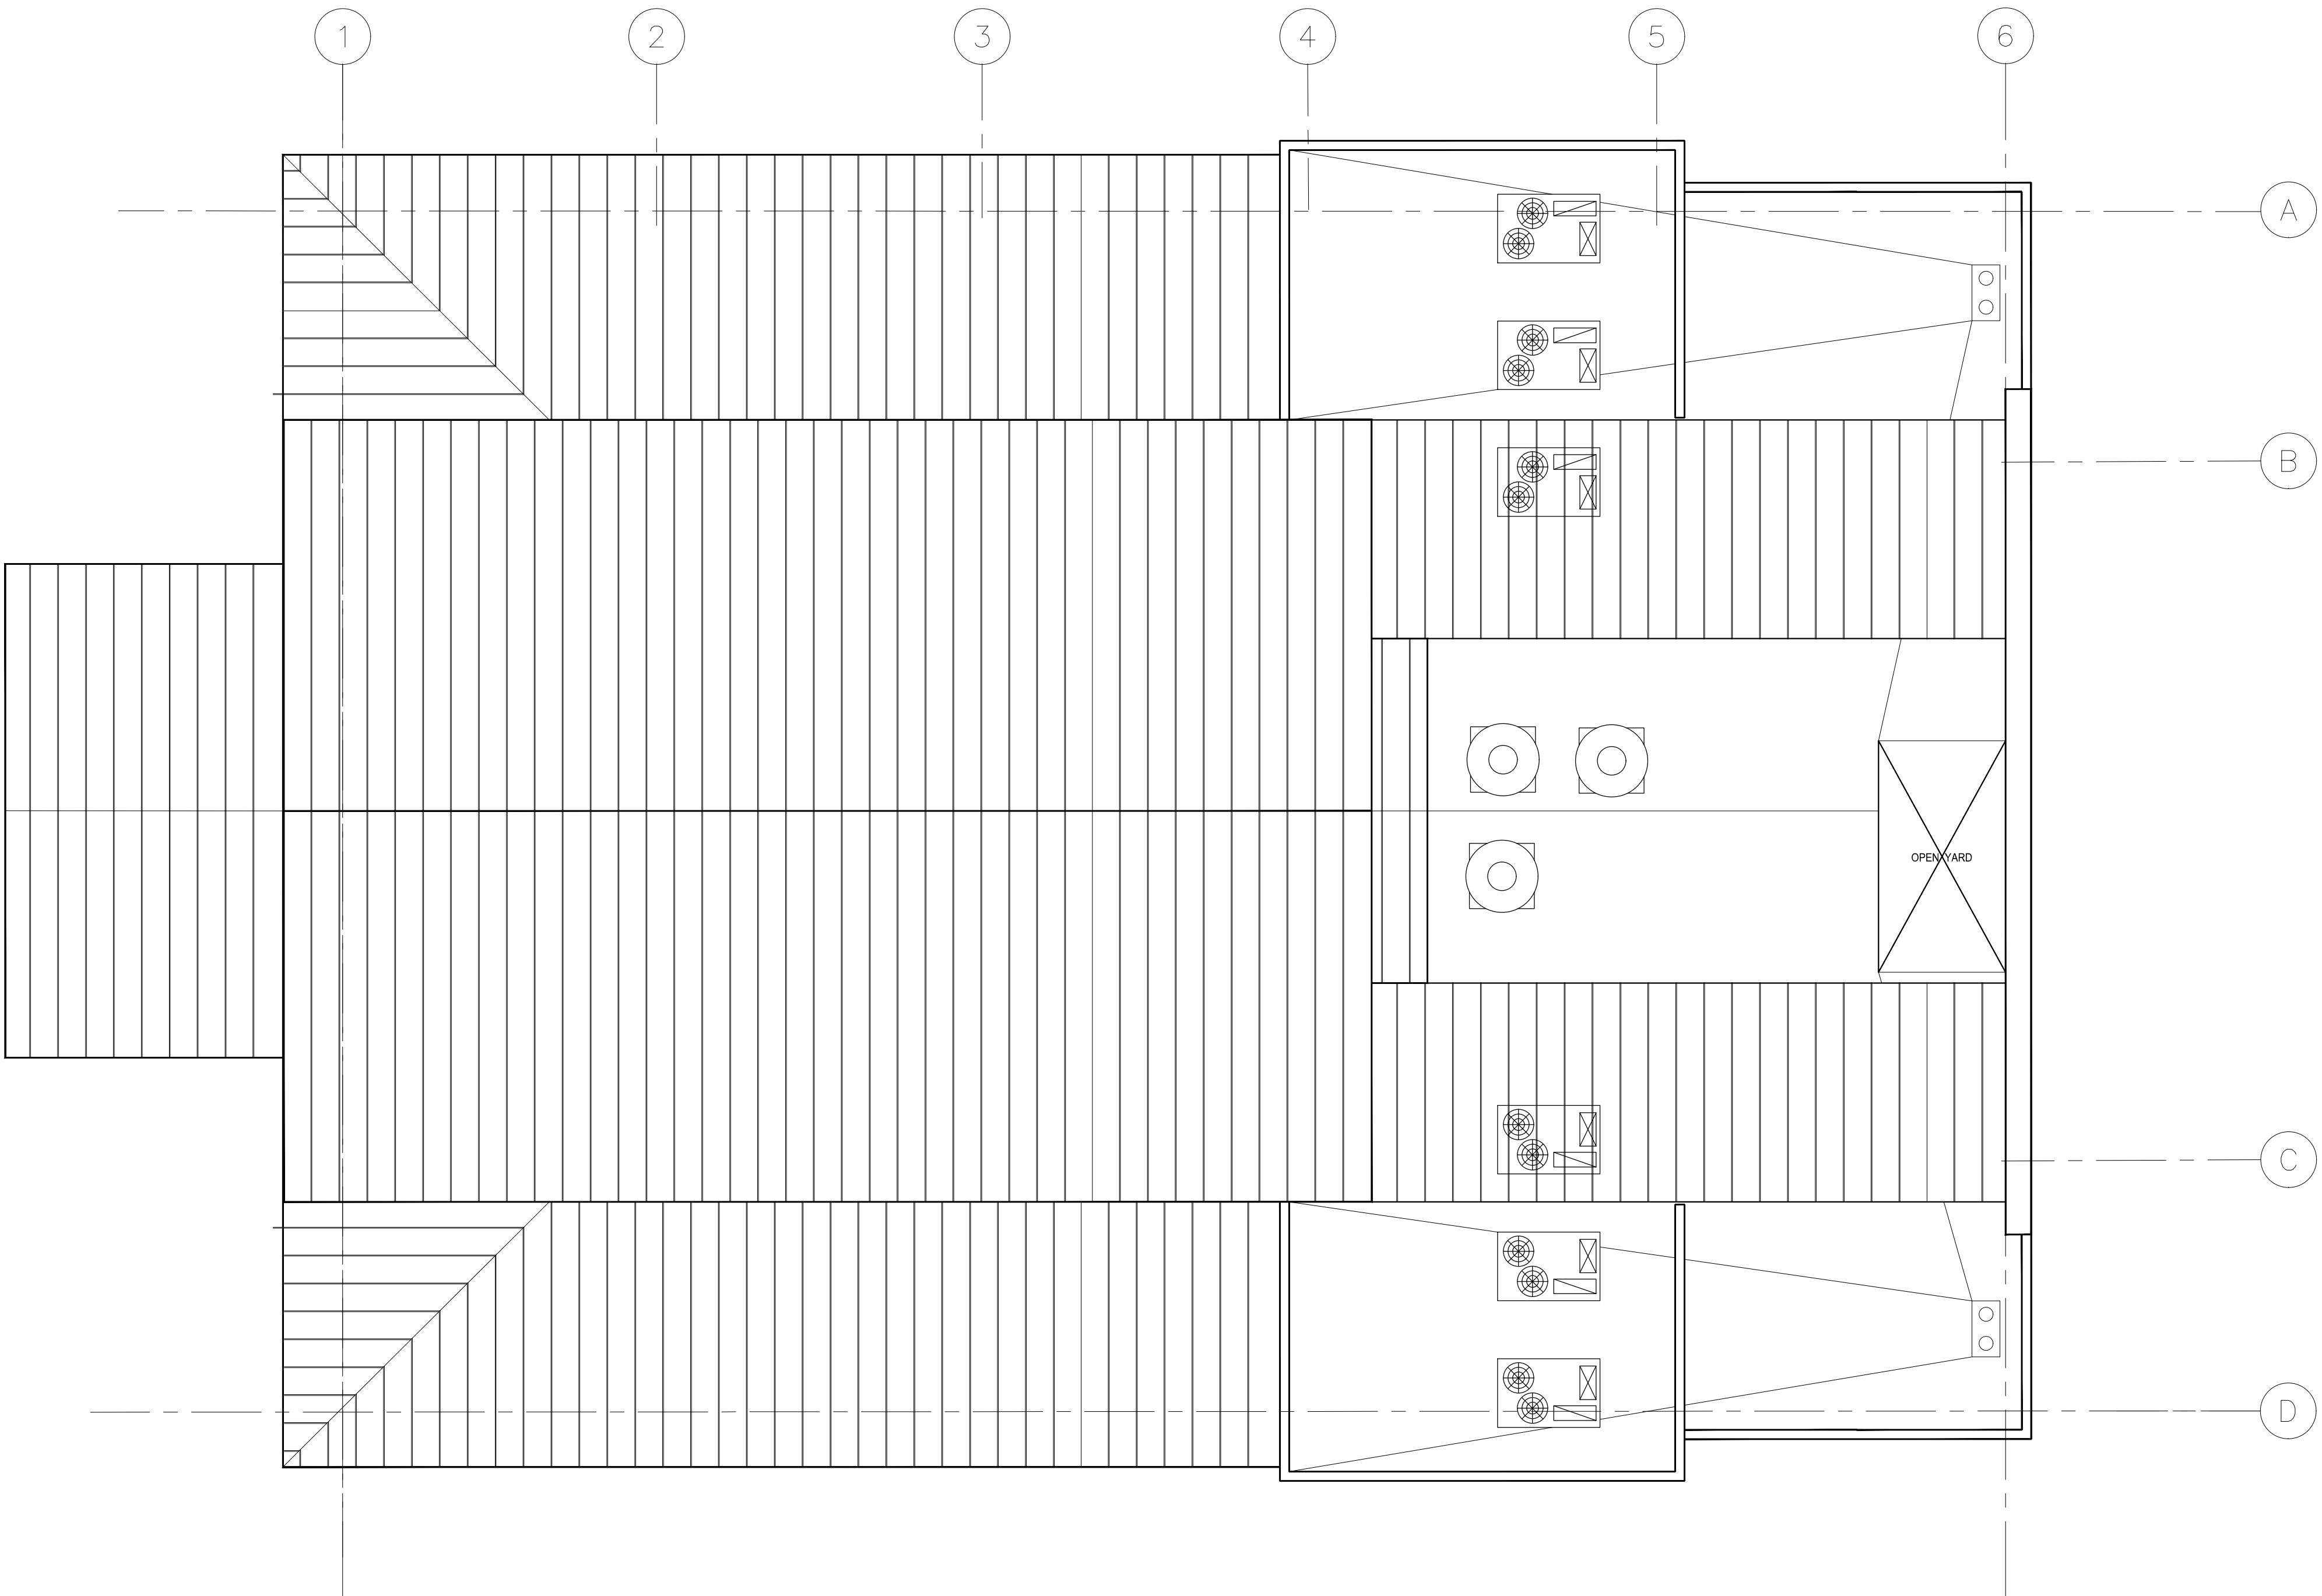

1 ROOF PLAN

SCALE: 1/8" = 1'-0"

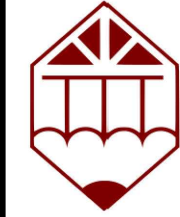

ARCHICON
Architecture & Interiors, L.C.
5055 E. Washington Street
Suite 200
Phoenix, Arizona 85034
P: 602.222.4266
www.archicon.com


LIN'S GRAND BUFFET
MESA, ARIZONA

PROJECT NUMBER: 1850000-01
PROJECT MANAGER: WGJ
DRAWN BY: ARCHICON
CHECKED BY: JWP

No.	Revision	Date
1		
2		
3		
4		
5		
6		

SHEET DESCRIPTION

ROOF PLAN

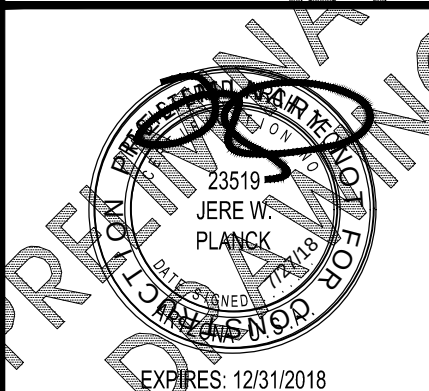

SHEET NO.

PDP6

ISSUE DATE: JULY 27, 2018