
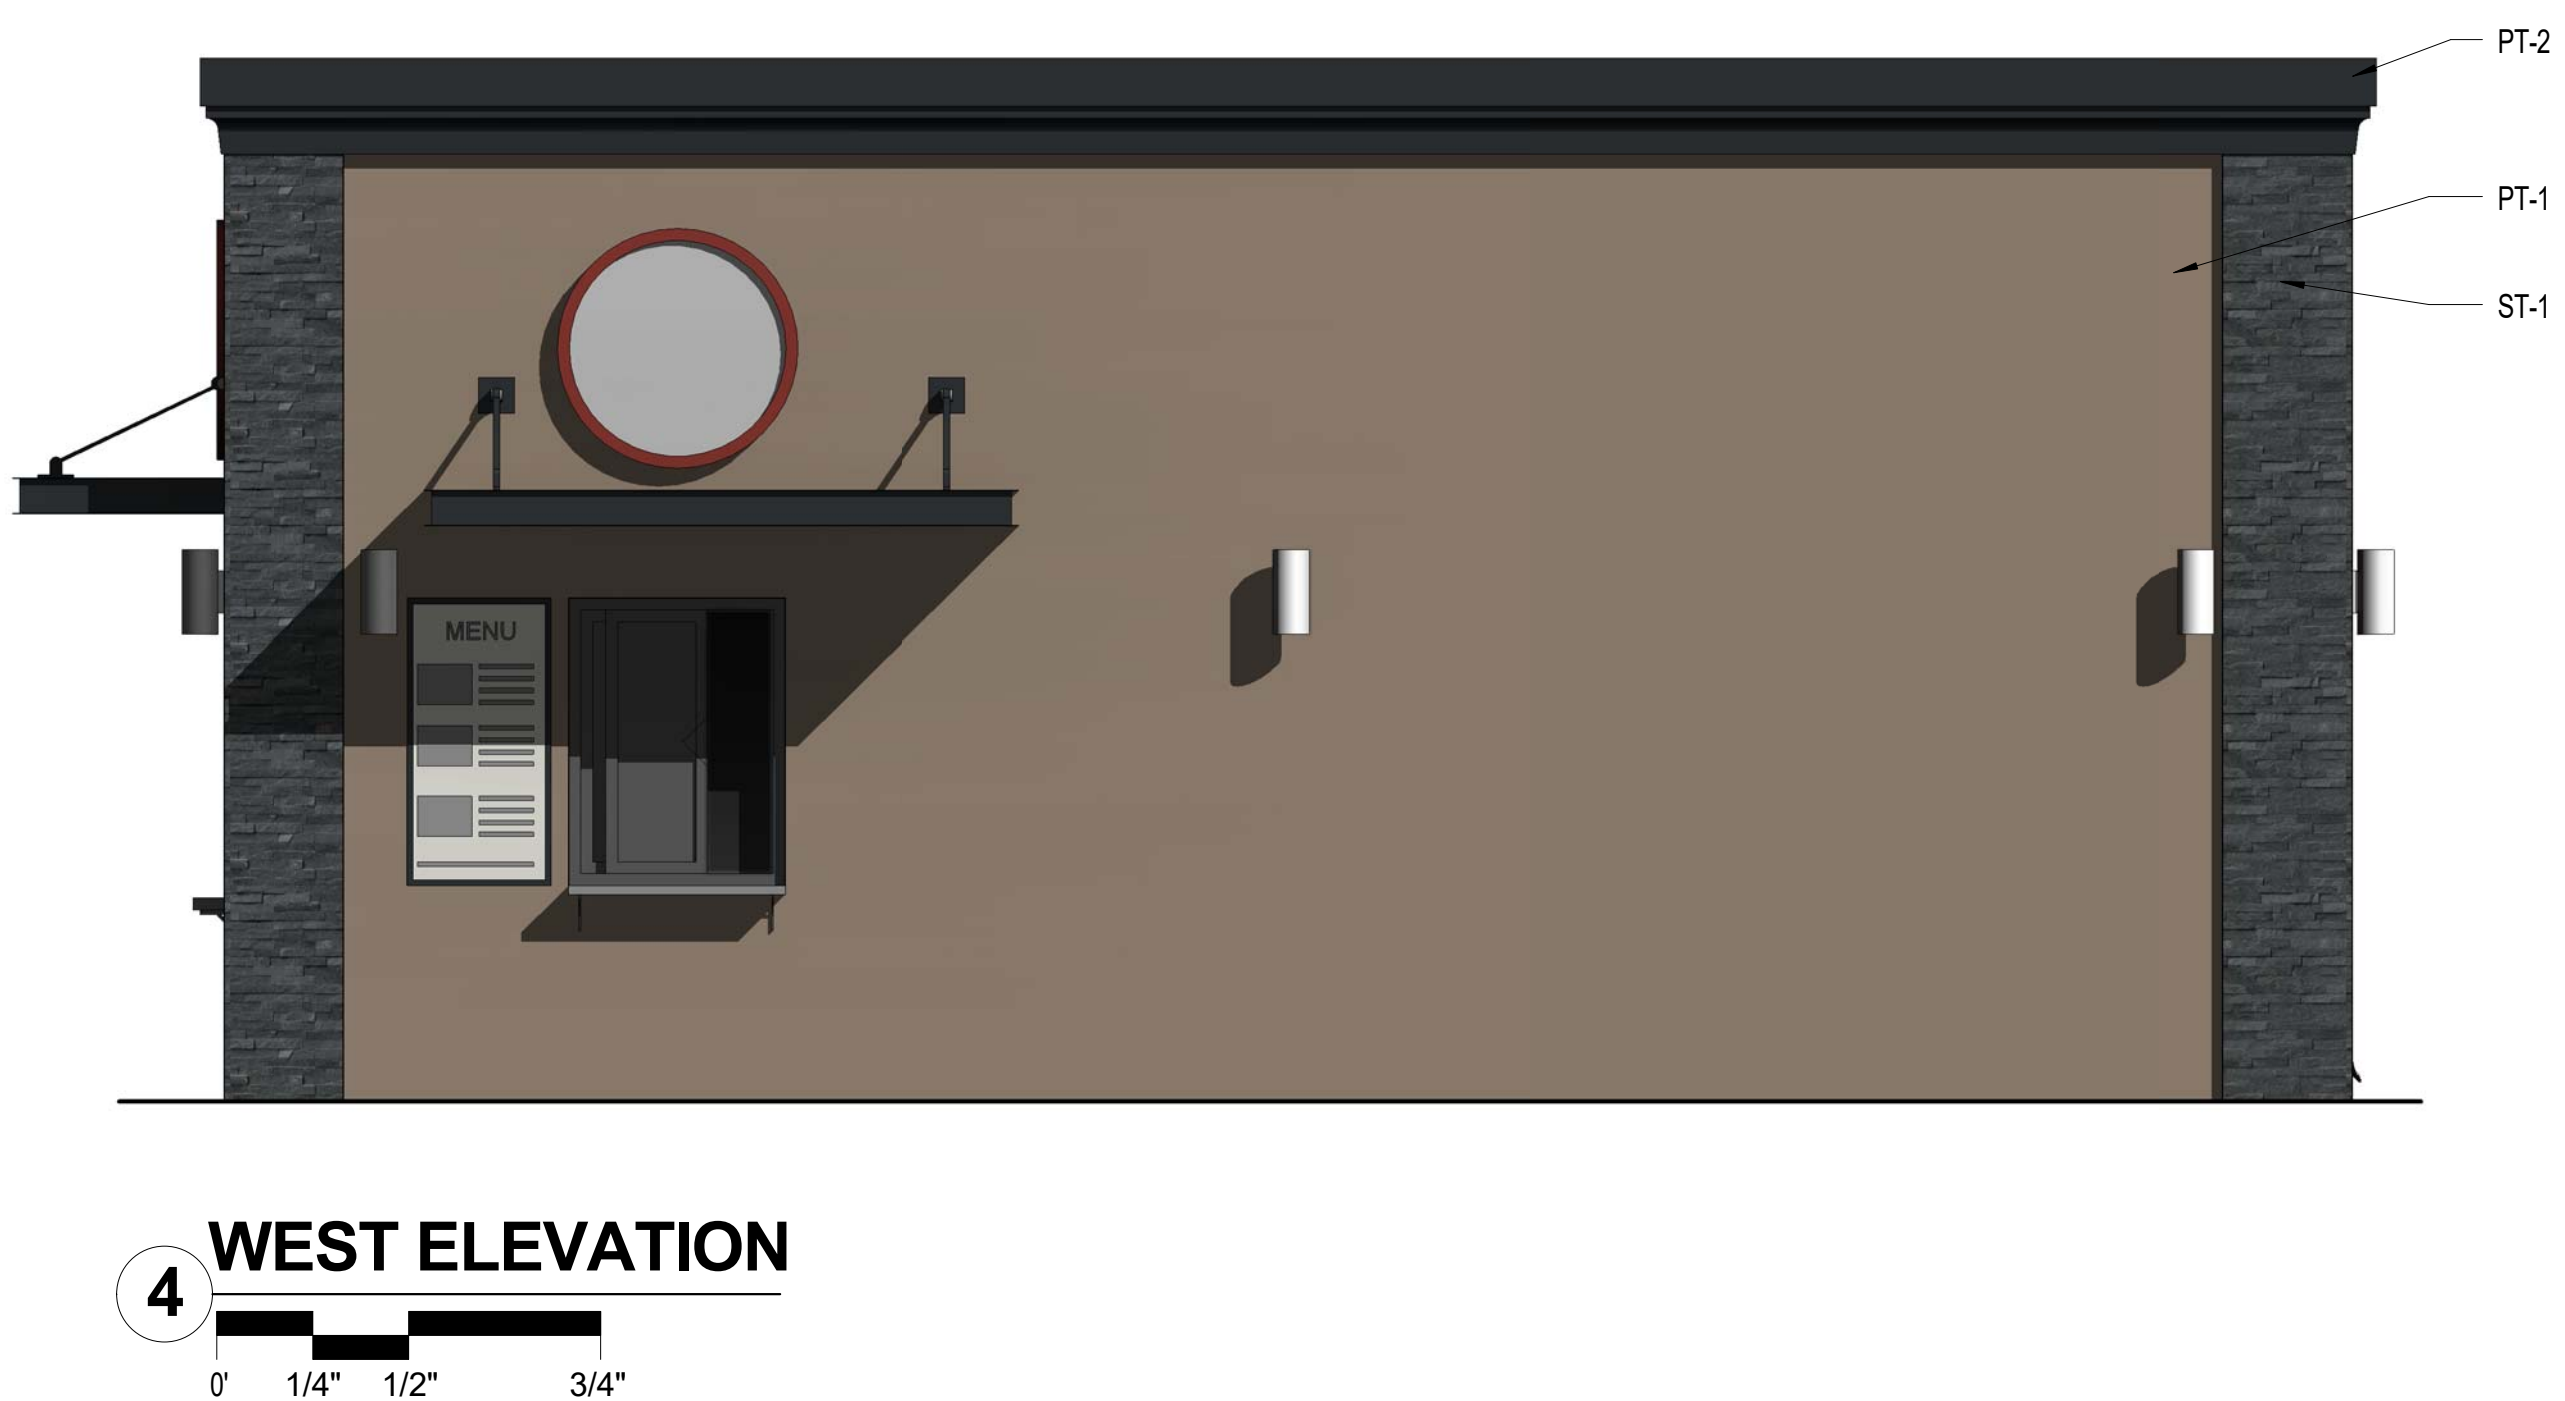
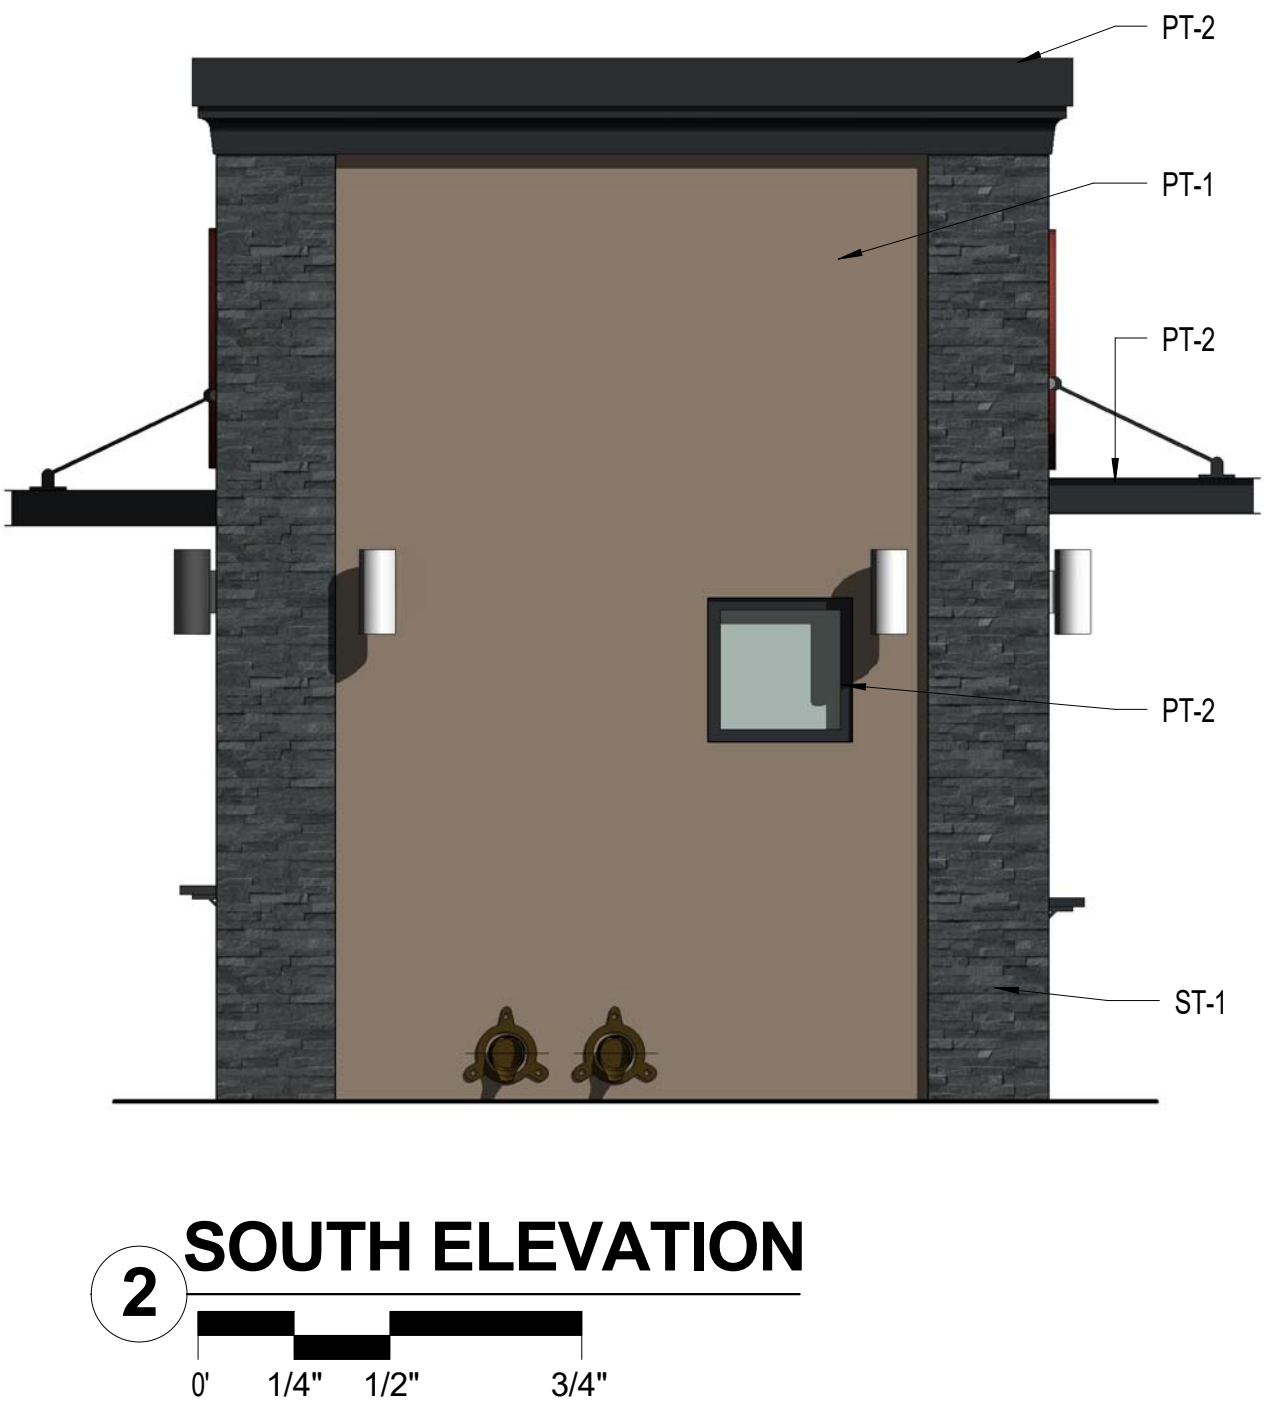
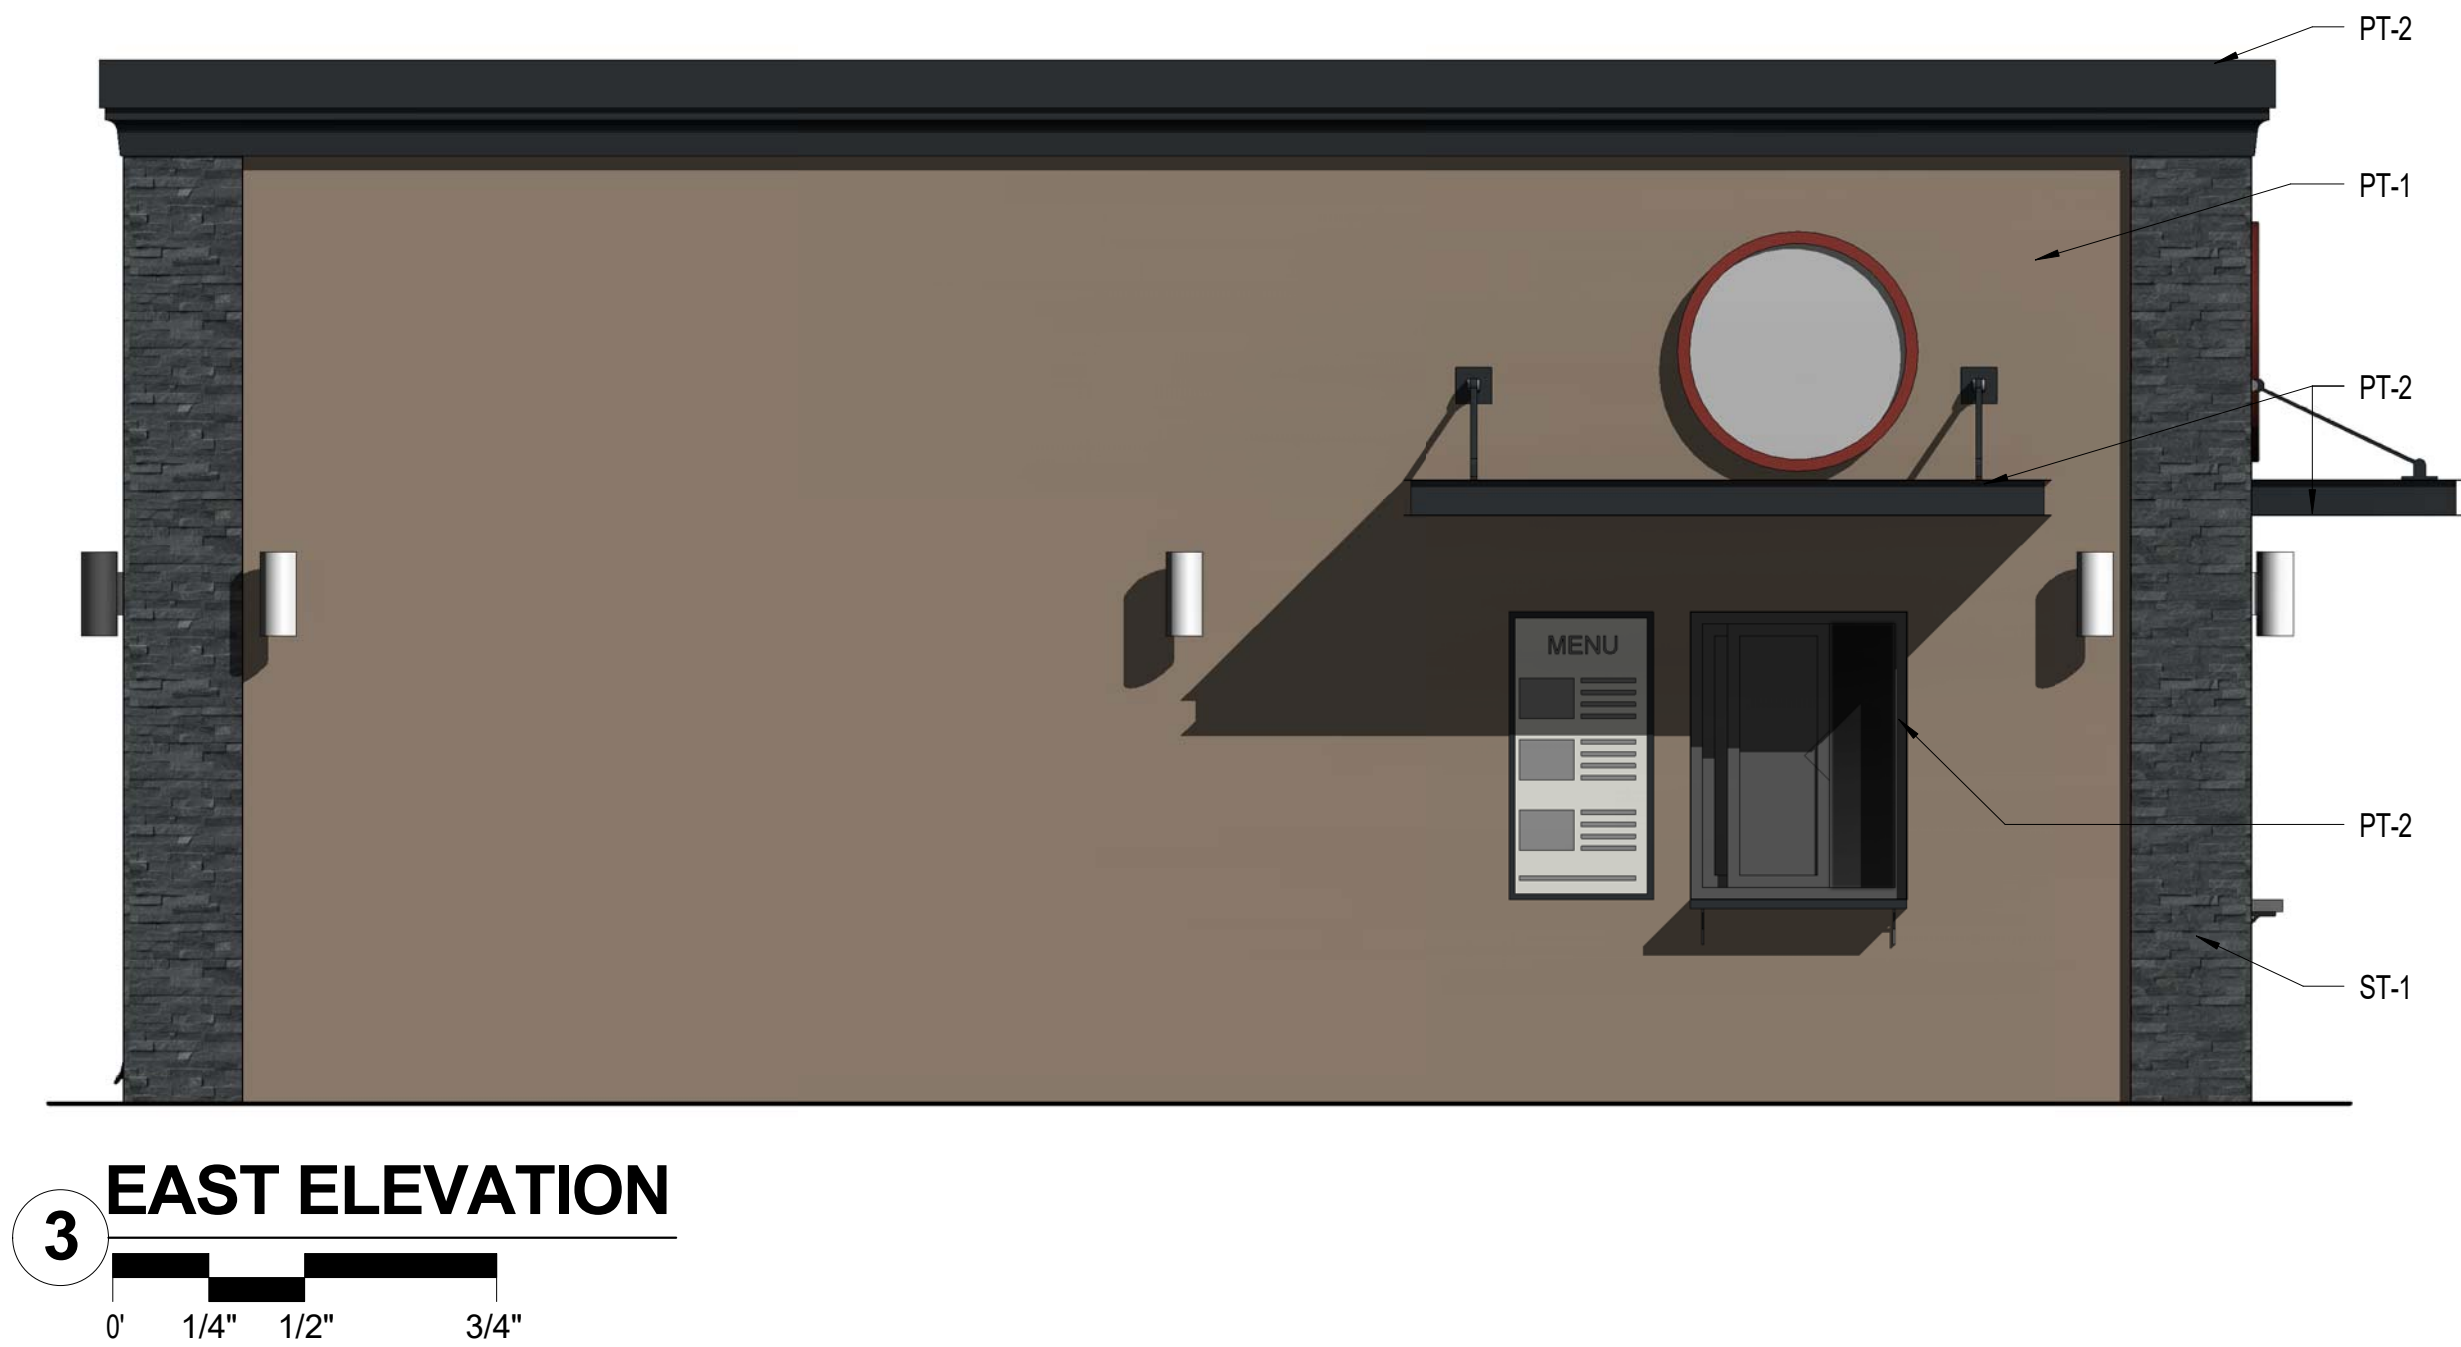


C:\Users\myDocuments\The Fix Coffee Shop_Central2_my.rvt

7/12/2018 10:54:03 AM

FINISH LEGEND				
CODE	DESCRIPTION	MANUFACTURER	PRODUCT INFO	COMMENTS
PT-1	PAINT-1	SHERWIN-WILLIAMS	SW 7508 - TAVERN TAUPE	
PT-2	PAINT-2	SHERWIN-WILLIAMS	SW 6993 - BLACK OF NIGHT	
PT-3	PAINT-3	SHERWIN-WILLIAMS	SW 7005 - PURE WHITE	
PT-4	PAINT-4	SHERWIN-WILLIAMS	SW 7600 - BOLERO	
ST-1	STONE VENEER	MS-INTERNATIONAL	COAL CANYON	

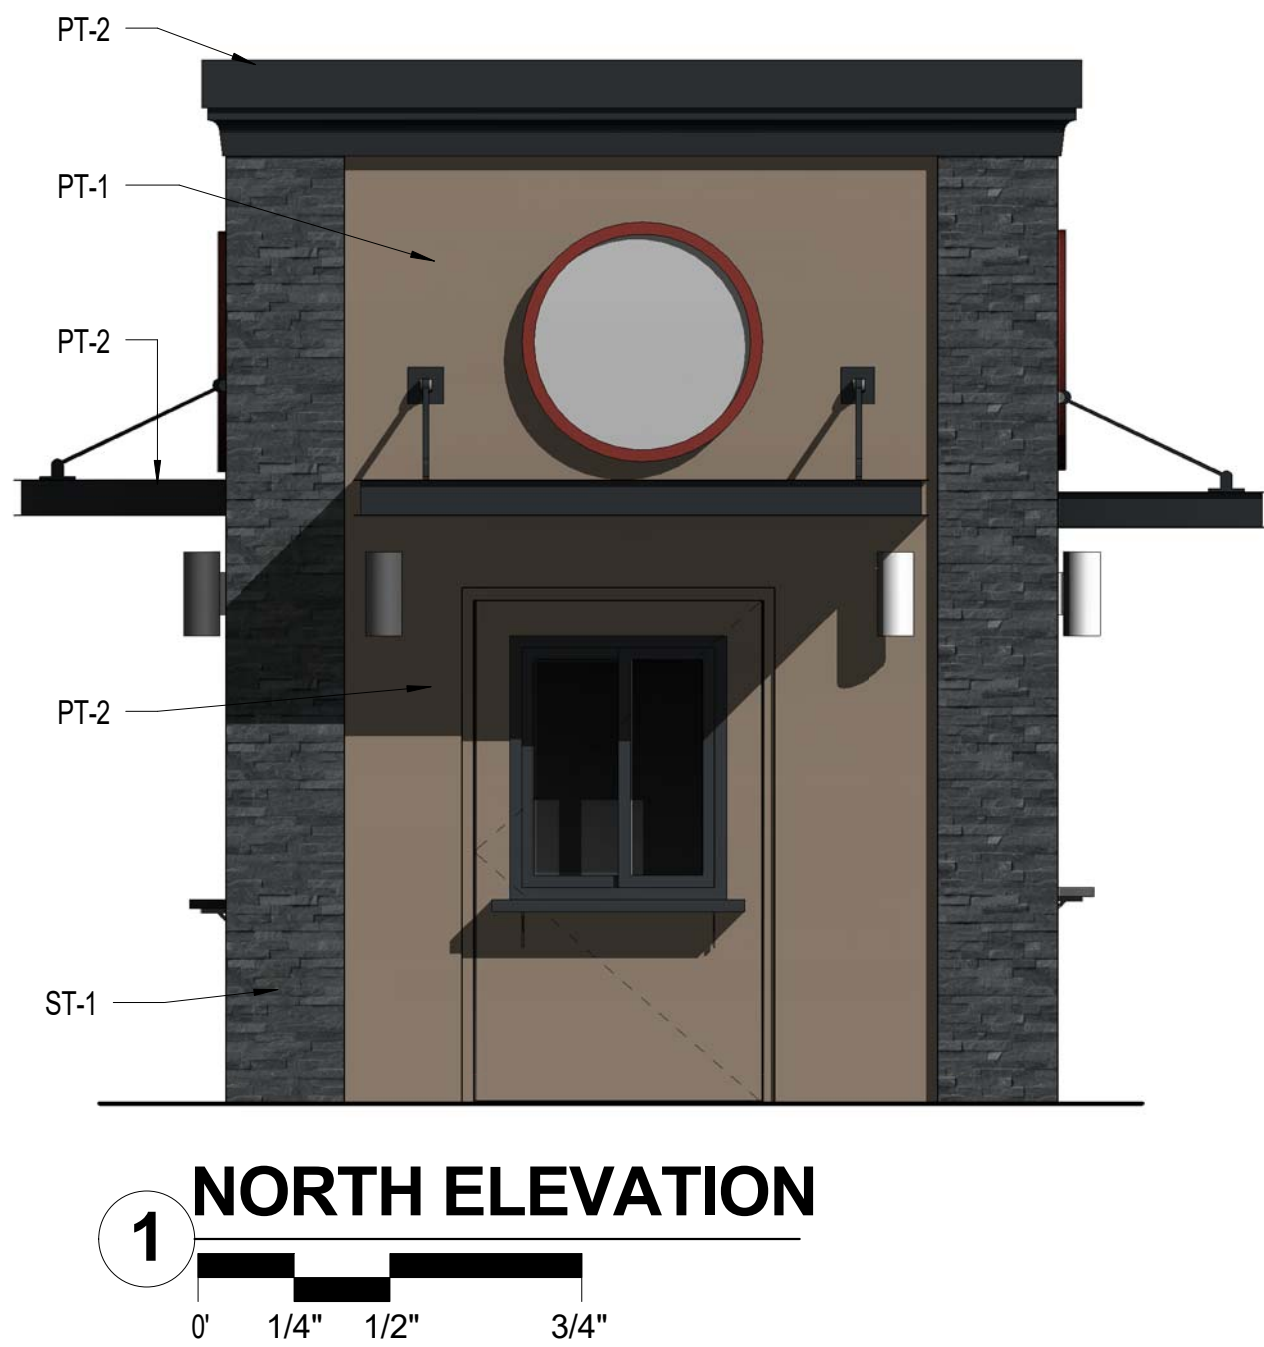

THE FIX DRIVE THRU COFFEE
5135E McKELLIPS RD.
MESA - ARIZONA 85205

PROJECT NO: 2018.09
DATE: 6/18/2018
DRAWN BY: DP
CHECKED BY: YC

PROJECT PHASE: SITE PLAN SUBMITTAL

NO.	REVISION	DATE

SHEET CONTENTS
COLOR ELEVATION

7/12/2018 10:54:03 AM