

EXTERIOR FINISH SCHEDULE		
LABEL	MATERIAL	COLOR / MANUFACTURER
CM-1	GROUND FACE CMU	SUPERLITE / OLDCASTLE "DURANGO" INTEGRAL COLOR GROUT BY ARGOS "SAHARA"
CM-2	SPLIT FACE CMU	SUPERLITE / OLDCASTLE "DESERT YELLOW" INTEGRAL COLOR GROUT BY ARGOS "MAGNOLIA BUFF"
S-1	STUCCO	MATCH SN 1064 "IRON ORE"
S-2	STUCCO	MATCH SN 6314 "TORCHLIGHT"
S-3	STUCCO	MATCH SN 1506 "LOGGIA"
S-4	STUCCO	MATCH SN 6140 "MODERATE WHITE"
S-5	STUCCO	MATCH SN 1548 "PORTICO"
P-1	PAINT	SN 1064 "IRON ORE"
P-2	PAINT	SN 6314 "TORCHLIGHT"
P-3	PAINT	MATCH SN 1506 "LOGGIA"
P-5	PAINT	MATCH SN 1548 "PORTICO"
M-1	STANDING SEAM ROOFING	MATCH FIRESTONE "MATTE BLACK"
SP-1	SPANDREL GLASS	BLACK

NOTE: PROVIDE SEALER TO INTEGRAL COLOR CMU - HYDROZO CLEAR DOUBLE T VOC

NOTE: CONTACT MORONI MEDIA
(823-435-0942) OR moronimedia@aoldcastle.com
FOR NATIONAL ACCOUNT PRICING

NOTE: CONTRACTOR TO SUBMIT GROUT SAMPLES FOR ARCHITECTS SELECTION
IF ALTERNATE BLOCK IS USED


NOTE: PREFINISHED METAL ROOFING BASIS OF DESIGN: FIRESTONE "MATTE BLACK"

UNA-GLAD UC3 - LOCK SEAM STYLE, 1/2" RIB

RADIUS & STRAIGHT DRIP EDGES

FLAT HEAD SELF TAPPING SCREWS (NO HEX HEADS)

NOTE: ALL PAINTED METAL FINISHES TO MATCH SN "IRON ORE" AS SCHEDULED

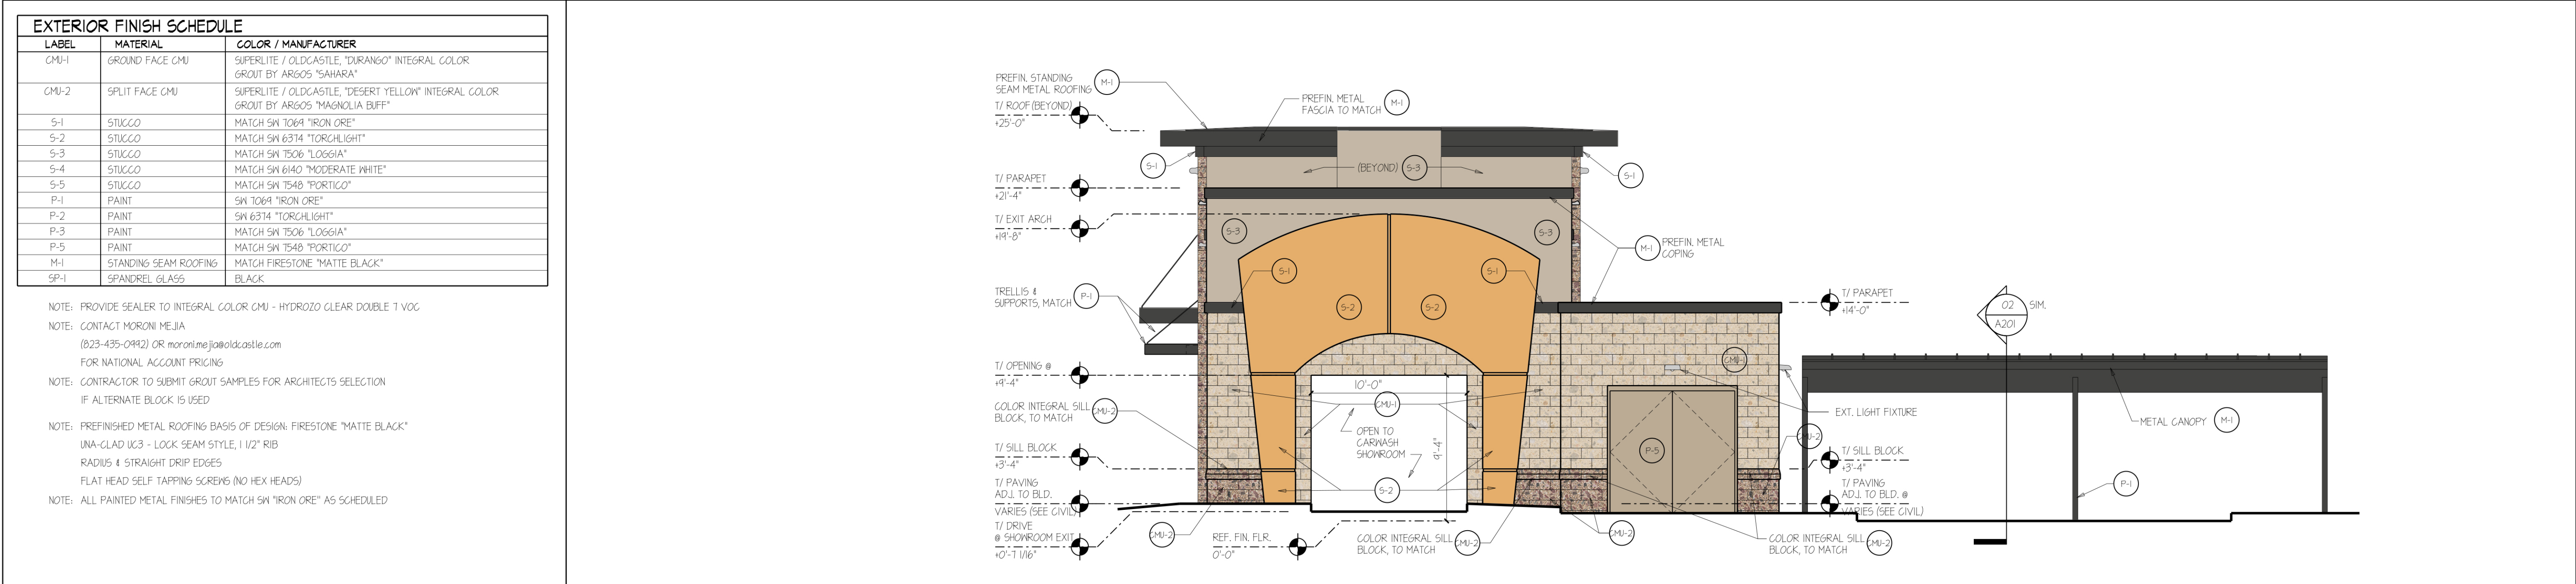


EXT. FINISH SCHEDULE

SCALE: 12


WEST ELEVATION

SCALE: 3/16" = 1'-0" 03

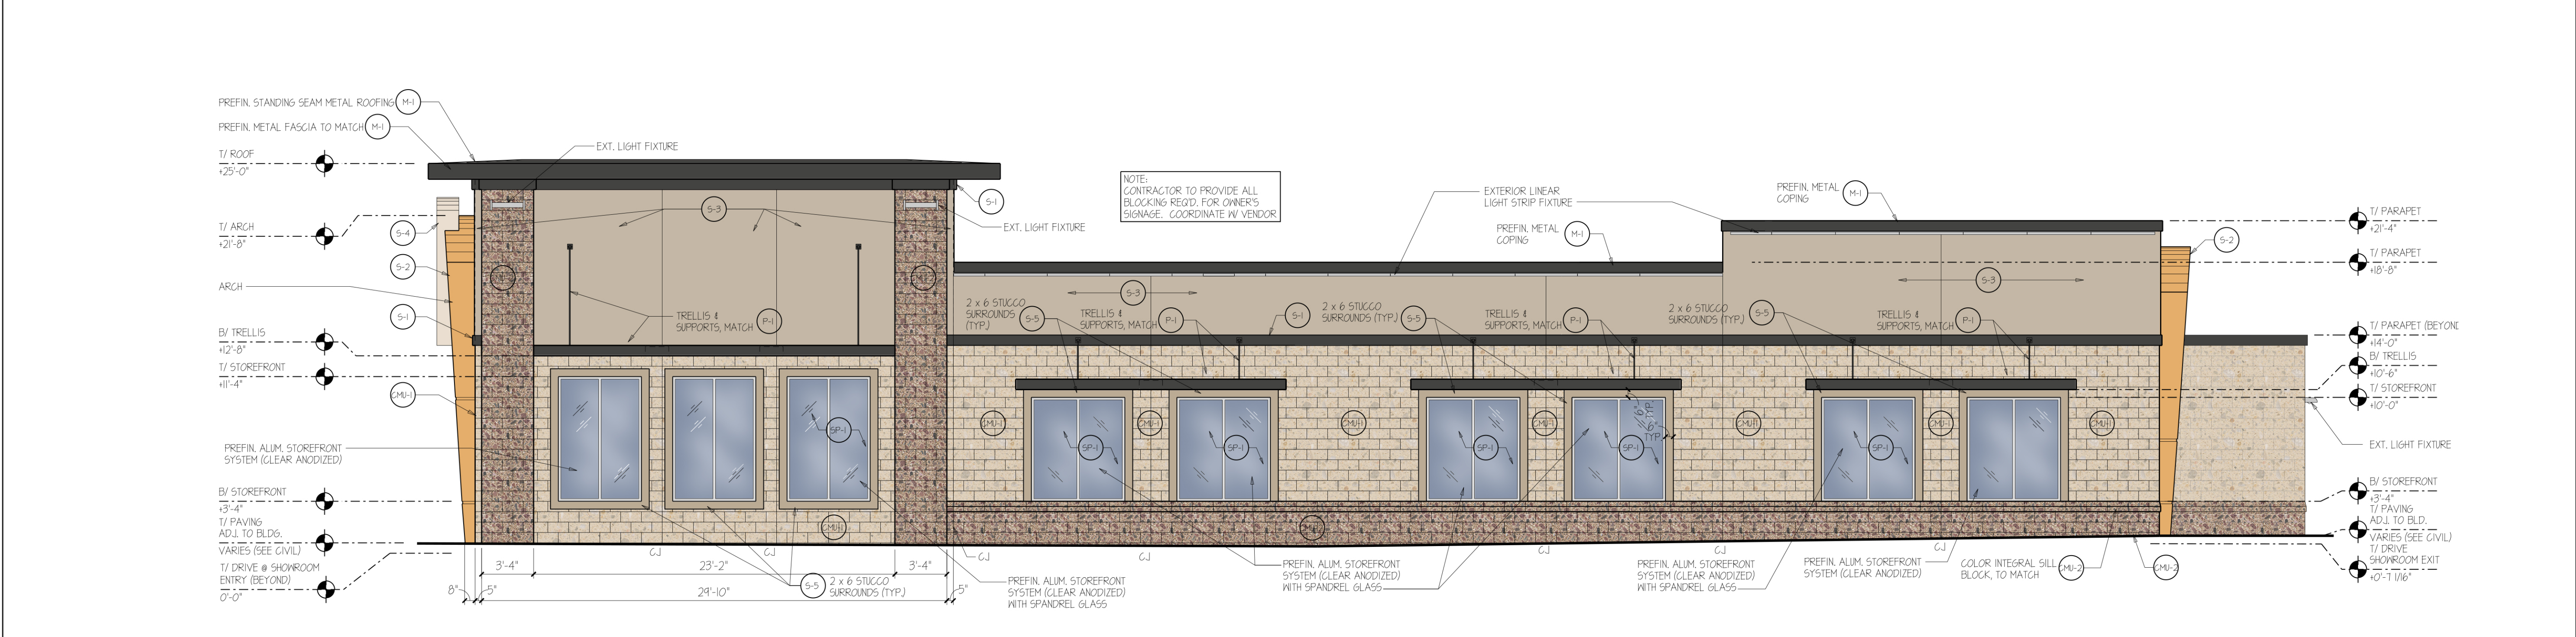

NORTH ELEVATION

SCALE: 3/16" = 1'-0" 02

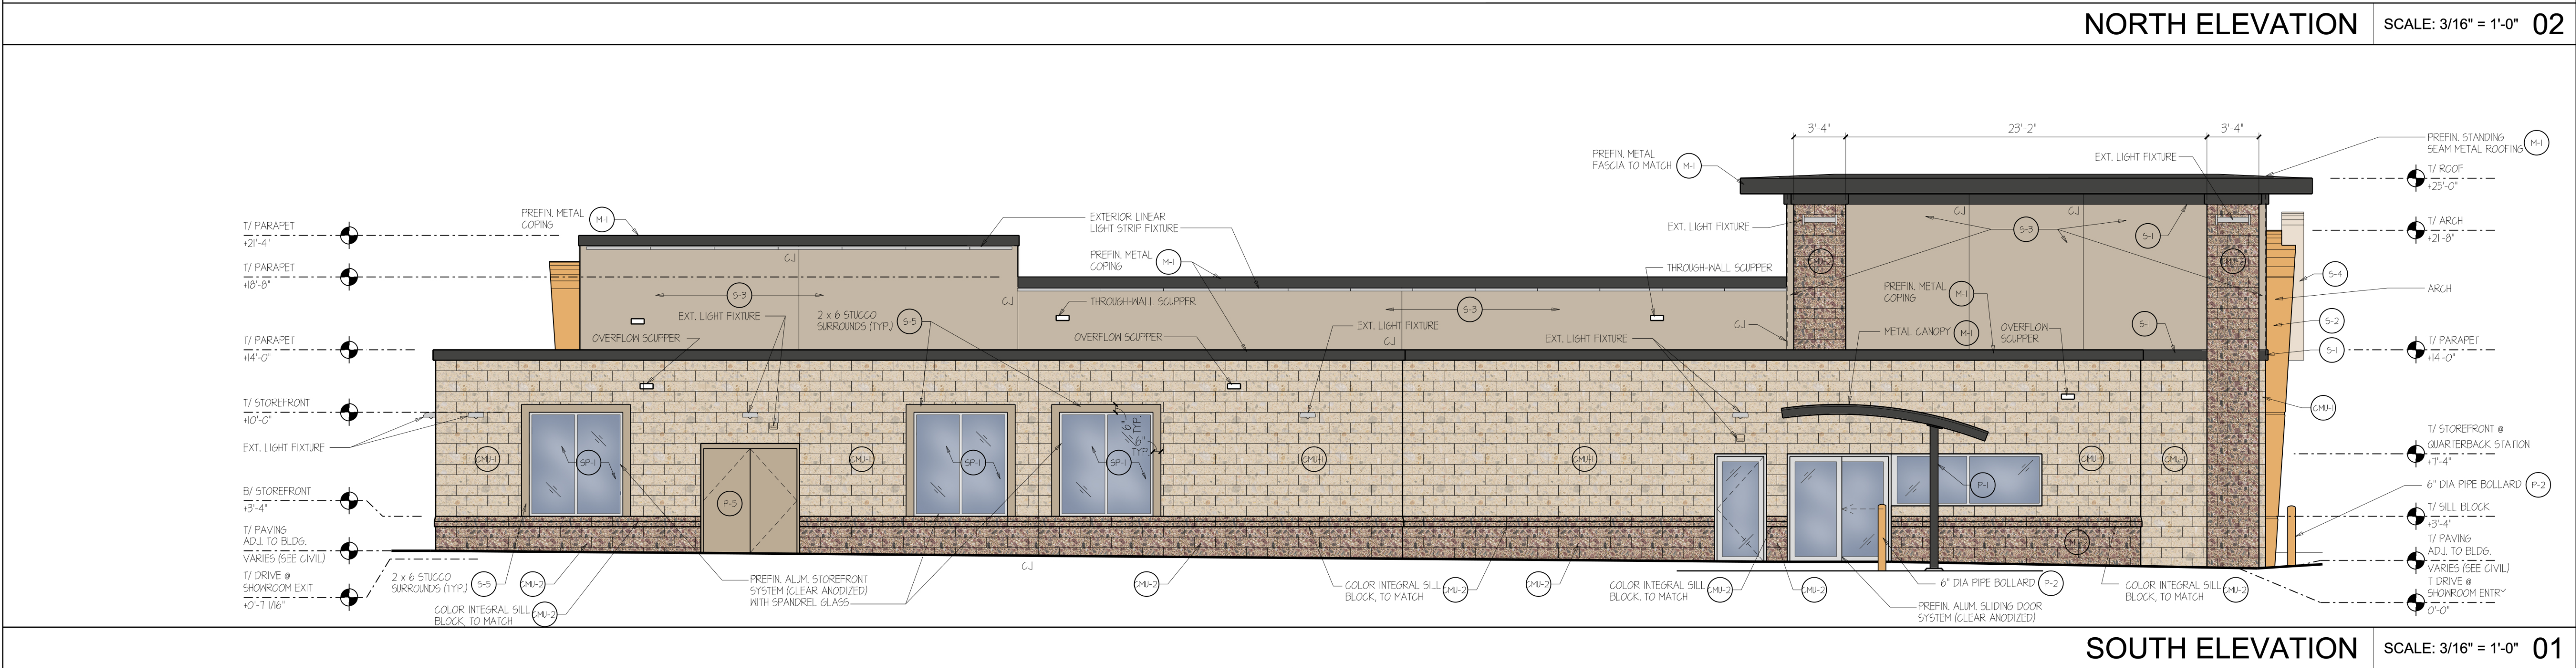

SOUTH ELEVATION

SCALE: 3/16" = 1'-0" 01

NEW FACILITY FOR

Quick
Quack
Car Wash

1224 S. SIGNAL
BUTTE RD.
MESA, AZ 85208

EXTERIOR
ELEVATIONS

DATE 01.04.2019

PROJECT NO 17059

REVISIONS
NO DATE DESCRIPTION:

THIS DRAWING IS THE PROPERTY OF ADW ARCHITECTS, PA AND
SHALL NOT BE REPRODUCED OR COPIED IN WHOLE OR IN PART. IT
SHALL NOT BE USED ON ANY OTHER PROJECT OR GIVEN TO ANY
OTHER COMPANY OR AGENCY WITHOUT THE CONSENT OF ADW
ARCHITECTS, PA

SEAL

ROBERT JAMES LAUER JR.
REGISTERED ARCHITECT
ARIZONA, U.S.A.
Expires 03/31/20


SHEET NUMBER

A200

NOT USED

SCALE:

04

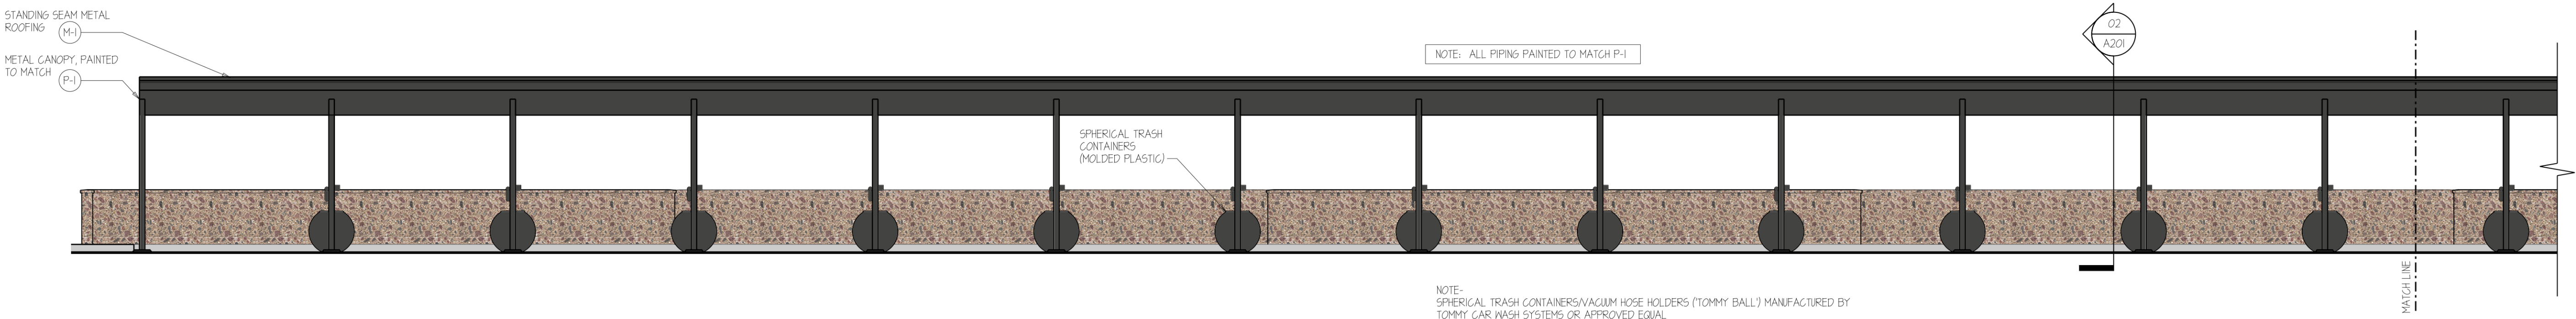

EXTERIOR FINISH SCHEDULE		
LABEL	MATERIAL	COLOR / MANUFACTURER
CMU-1	GROUND FACE CMU	SUPERLITE / OLDCASTLE "DURANGO" INTEGRAL COLOR GROUT BY ARGOS "SAHARA"
CMU-2	SPLIT FACE CMU	SUPERLITE / OLDCASTLE "DESERT YELLOW" INTEGRAL COLOR GROUT BY ARGOS "MAGNOLIA BLUFF"
S-1	STUCCO	MATCH SW 7069 "IRON ORE"
S-2	STUCCO	MATCH SW 6314 "TORCHLIGHT"
S-3	STUCCO	MATCH SW "E506 "LOS6IA"
S-4	STUCCO	MATCH SW 6140 "MODERATE WHITE"
S-5	STUCCO	MATCH SW "E548 "PORTICO"
P-1	PAINT	SW 7069 "IRON ORE"
P-2	PAINT	SW 6314 "TORCHLIGHT"
P-3	PAINT	MATCH SW "E506 "LOS6IA"
P-5	PAINT	MATCH SW "E548 "PORTICO"
M-1	STANDING SEAM ROOFING	MATCH FIRESTONE "MATTE BLACK"
SP-1	SPANDREL GLASS	BLACK

NOTE: PROVIDE SEALER TO INTEGRAL COLOR CMU - HYDROZO CLEAR DOUBLE T VOC

NOTE: CONTACT MORONI MEDIA (823-435-0992) OR moronimedia@oldcastle.com FOR NATIONAL ACCOUNT PRICING


NOTE: CONTRACTOR TO SUBMIT GROUT SAMPLES FOR ARCHITECTS SELECTION IF ALTERNATE BLOCK IS USED

NOTE: PREFINISHED METAL ROOFING BASIS OF DESIGN: FIRESTONE "MATTE BLACK" UNA-CLAD UC3 - LOCK SEAM STYLE, 1 1/2" RIB

RADIUS 4" STRAIGHT DRIP EDGES

FLAT HEAD SELF TAPPING SCREWS (NO HEX HEADS)


NOTE: ALL PAINTED METAL FINISHES TO MATCH SW "IRON ORE" AS SCHEDULED

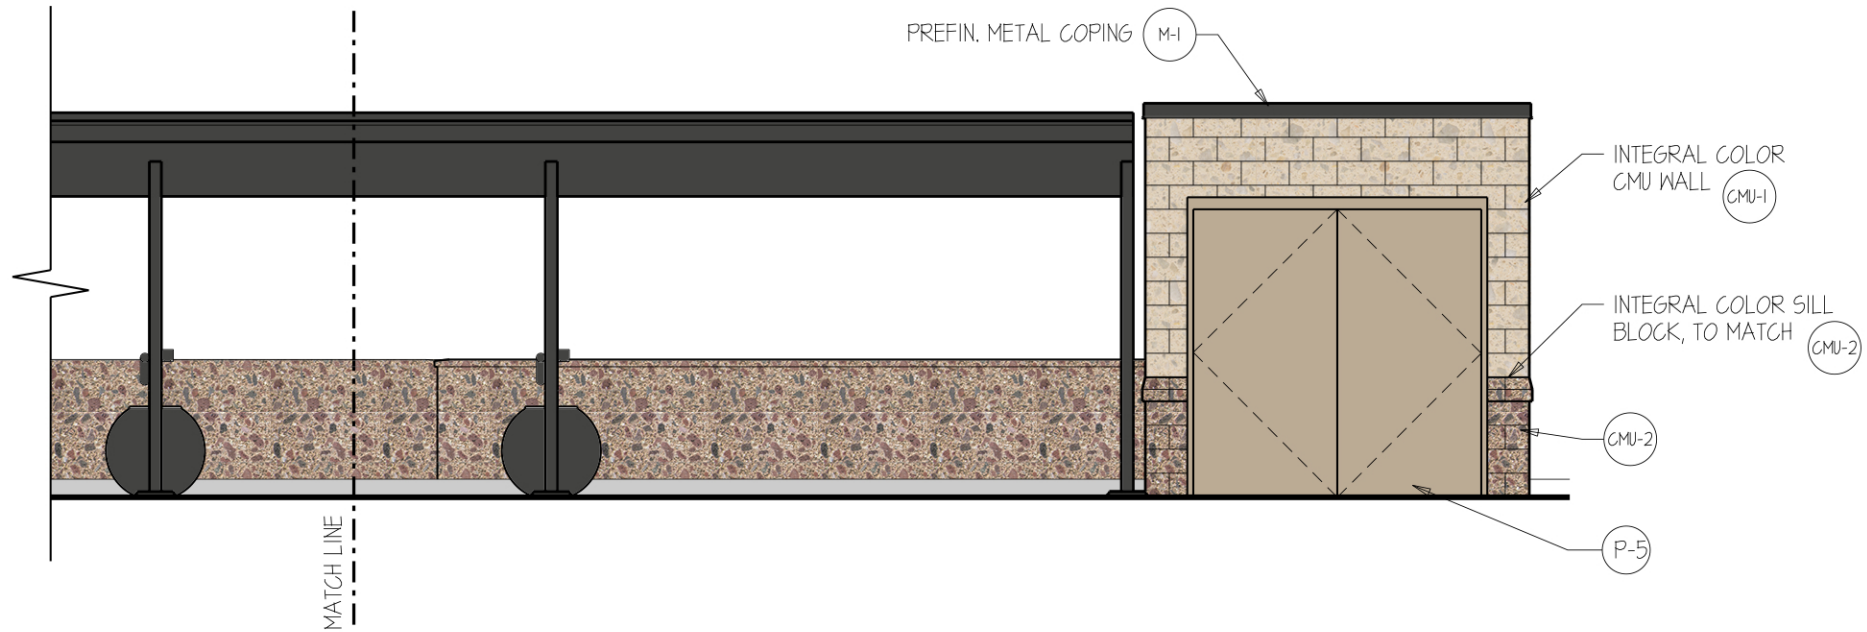

ELEVATION - SOUTHERN VACUUM CANOPY

SCALE: 3/16"=1'-0"

03

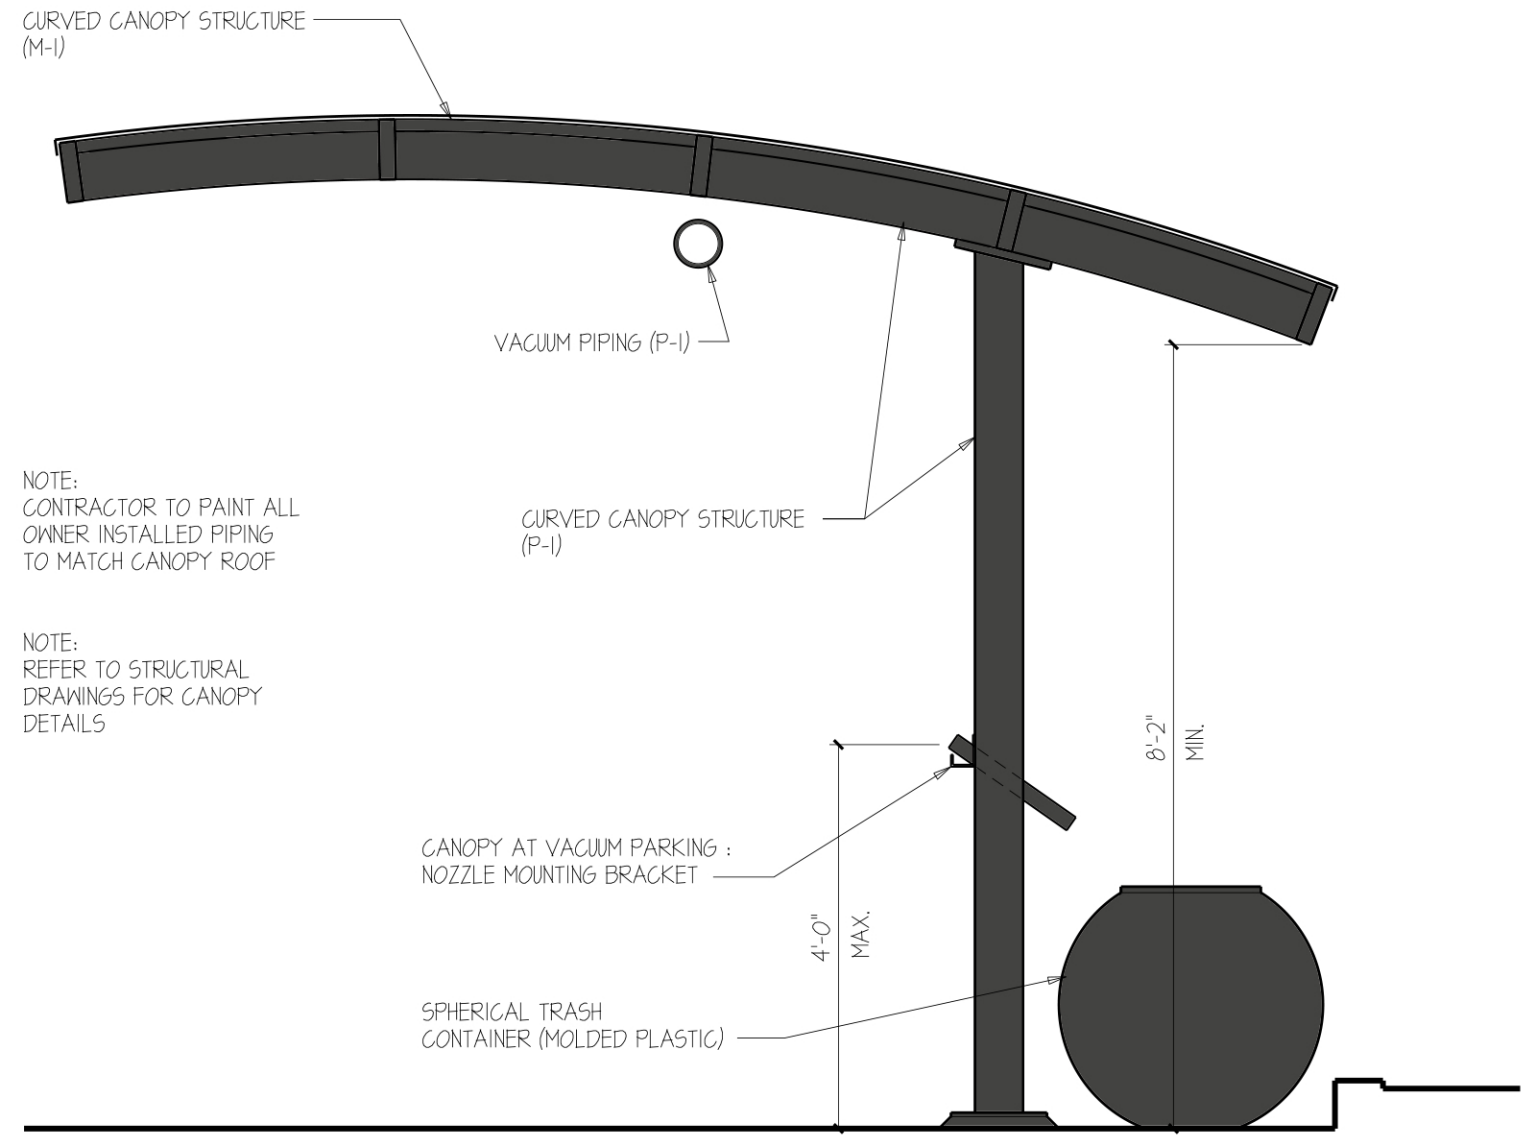


NOTE: CONTRACTOR TO PAINT ALL OWNER INSTALLED PIPING TO MATCH CANOPY ROOF

NOTE: REFER TO STRUCTURAL DRAWINGS FOR CANOPY DETAILS

CANOPY SECTION

SCALE: 1/2"=1'-0"

02

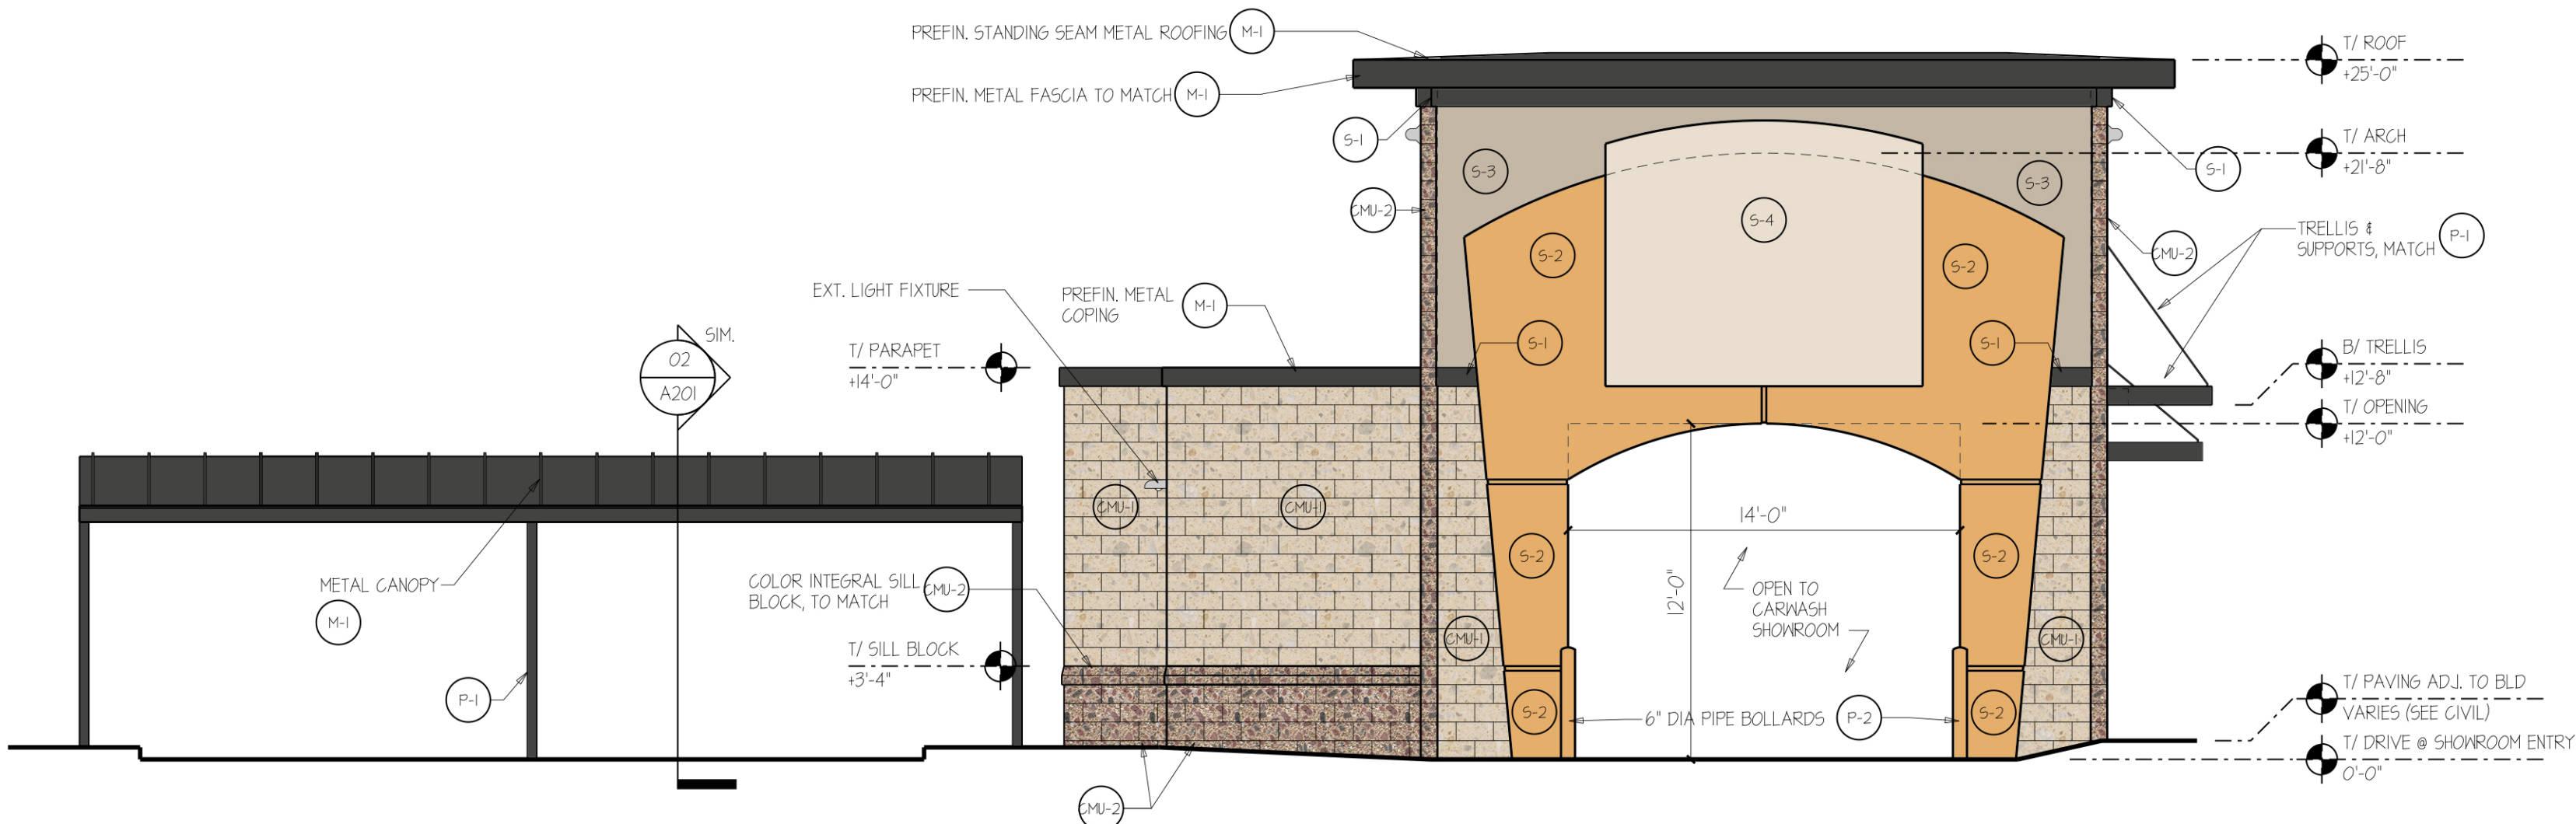

EAST ELEVATION

SCALE: 3/16"=1'-0"

01

NEW FACILITY FOR

Quick Quack Car Wash


1224 S. SIGNAL BUTTE RD.
MESA, AZ 85208

EXTERIOR ELEVATIONS

DATE 01.04.2019
PROJECT NO 17059

REVISIONS
NO DATE DESCRIPTION:

THIS DRAWING IS THE PROPERTY OF ADW ARCHITECTS, P.A. AND SHALL NOT BE REPRODUCED OR COPIED IN WHOLE OR IN PART. IT SHALL NOT BE USED ON ANY OTHER PROJECT OR GIVEN TO ANY OTHER COMPANY OR AGENCY WITHOUT THE CONSENT OF ADW ARCHITECTS, P.A.

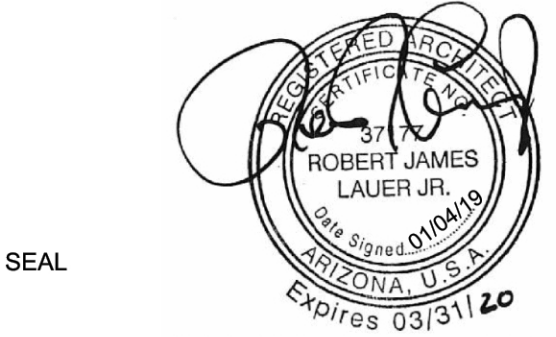

SEAL

SHEET NUMBER

A201