



SOUTH ELEV. - PARTIAL

SCALE: 1/16" = 1'-0"

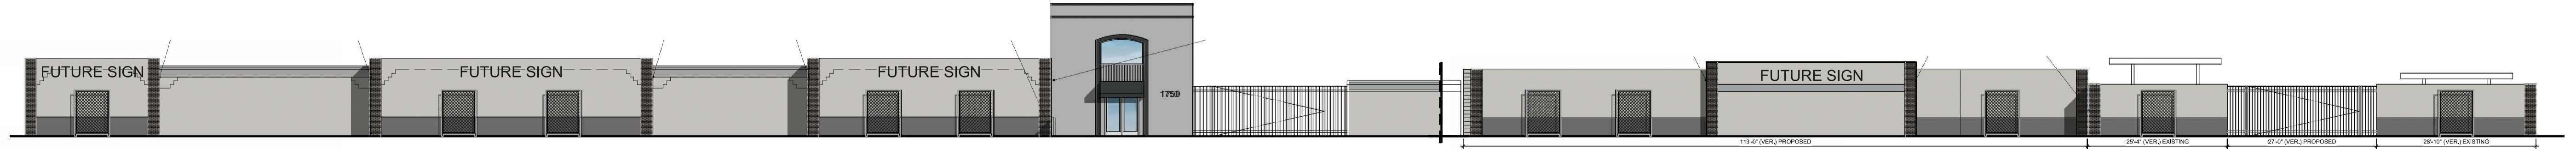


OVERALL EAST ELEVATION (STREET SIDE)

SCALE: 1/16" = 1'-0"

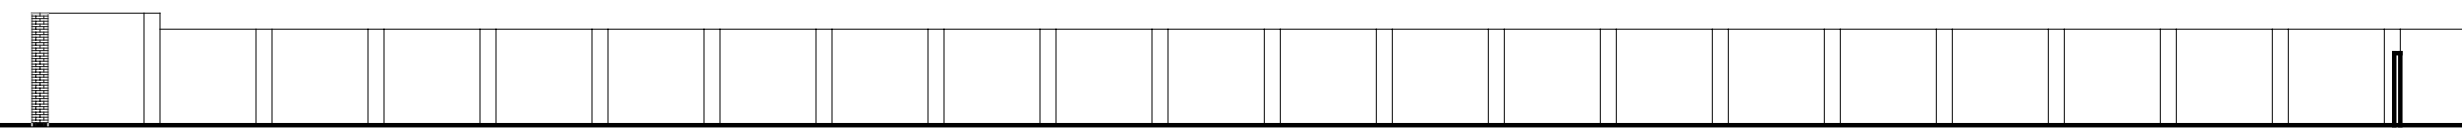


NORTH ELEVATION

SCALE: 1/16" = 1'-0"

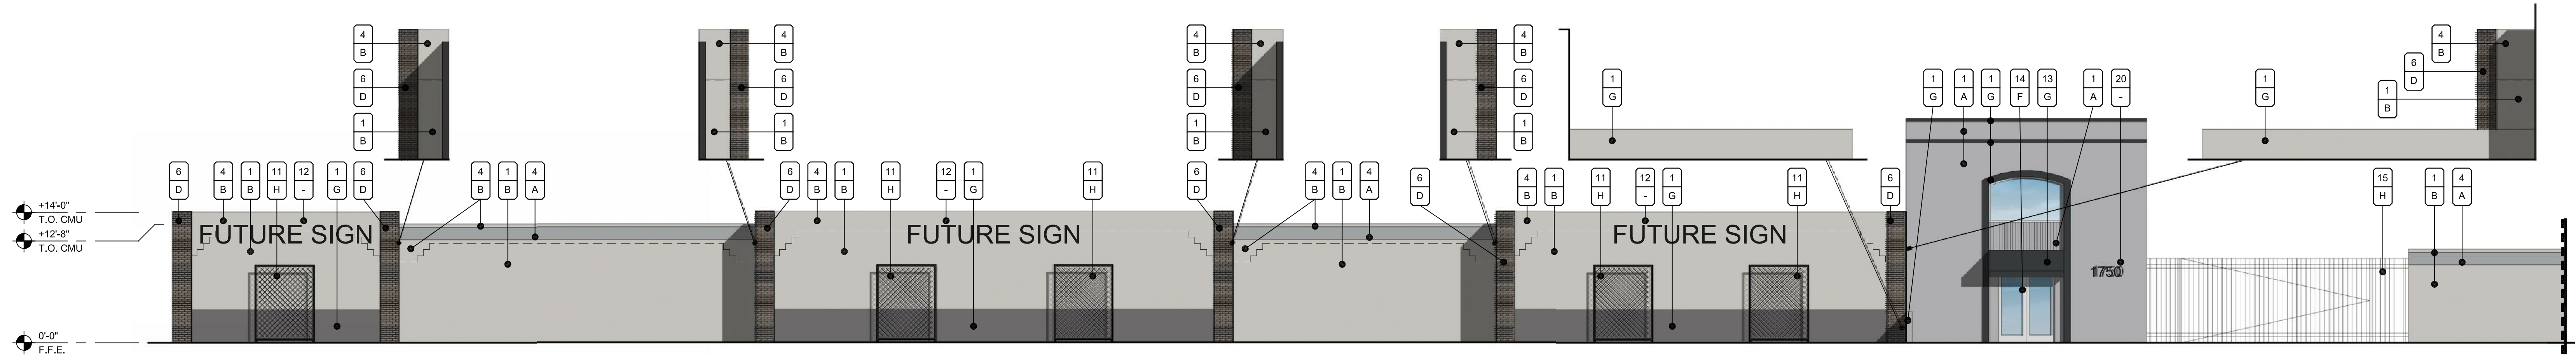


EAST ELEVATION (SOUTH PORTION OF STREET SIDE)

SCALE: 1/8" = 1'-0"

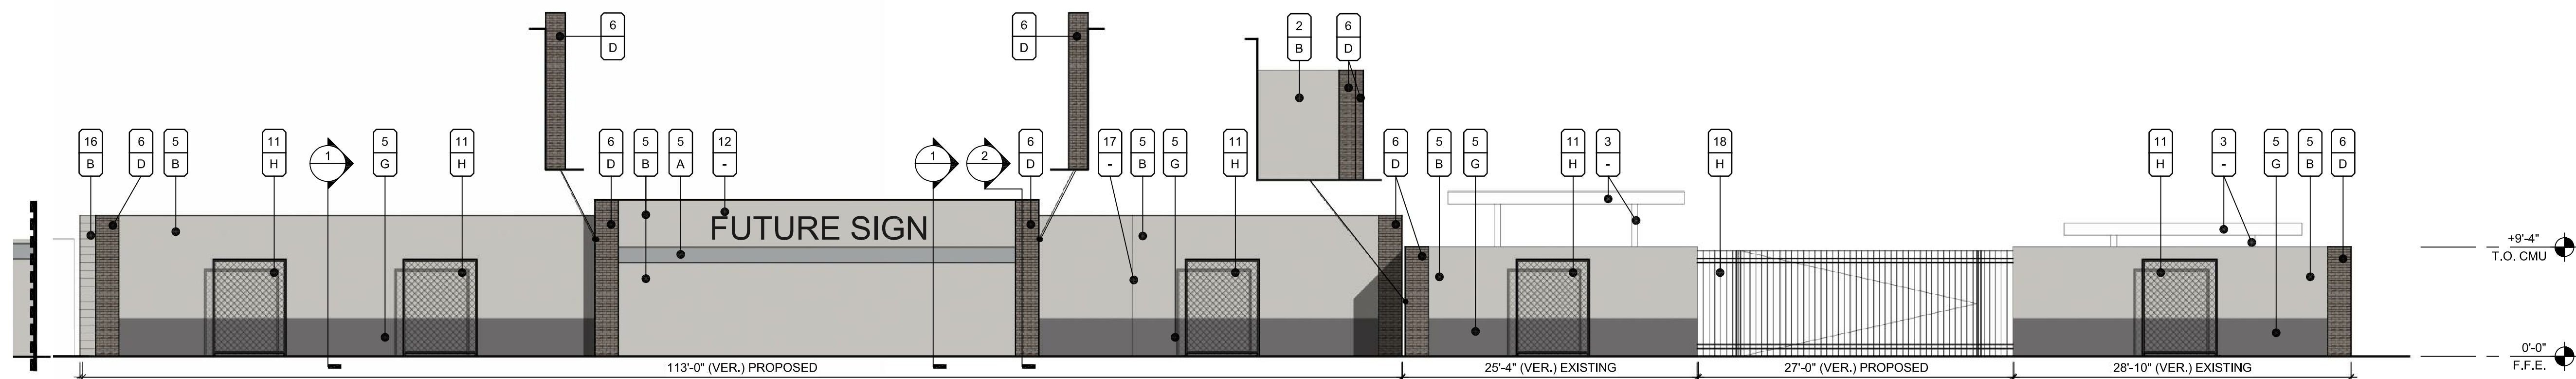


EAST ELEVATION (NORTH PORTION OF STREET SIDE)

SCALE: 1/8" = 1'-0"

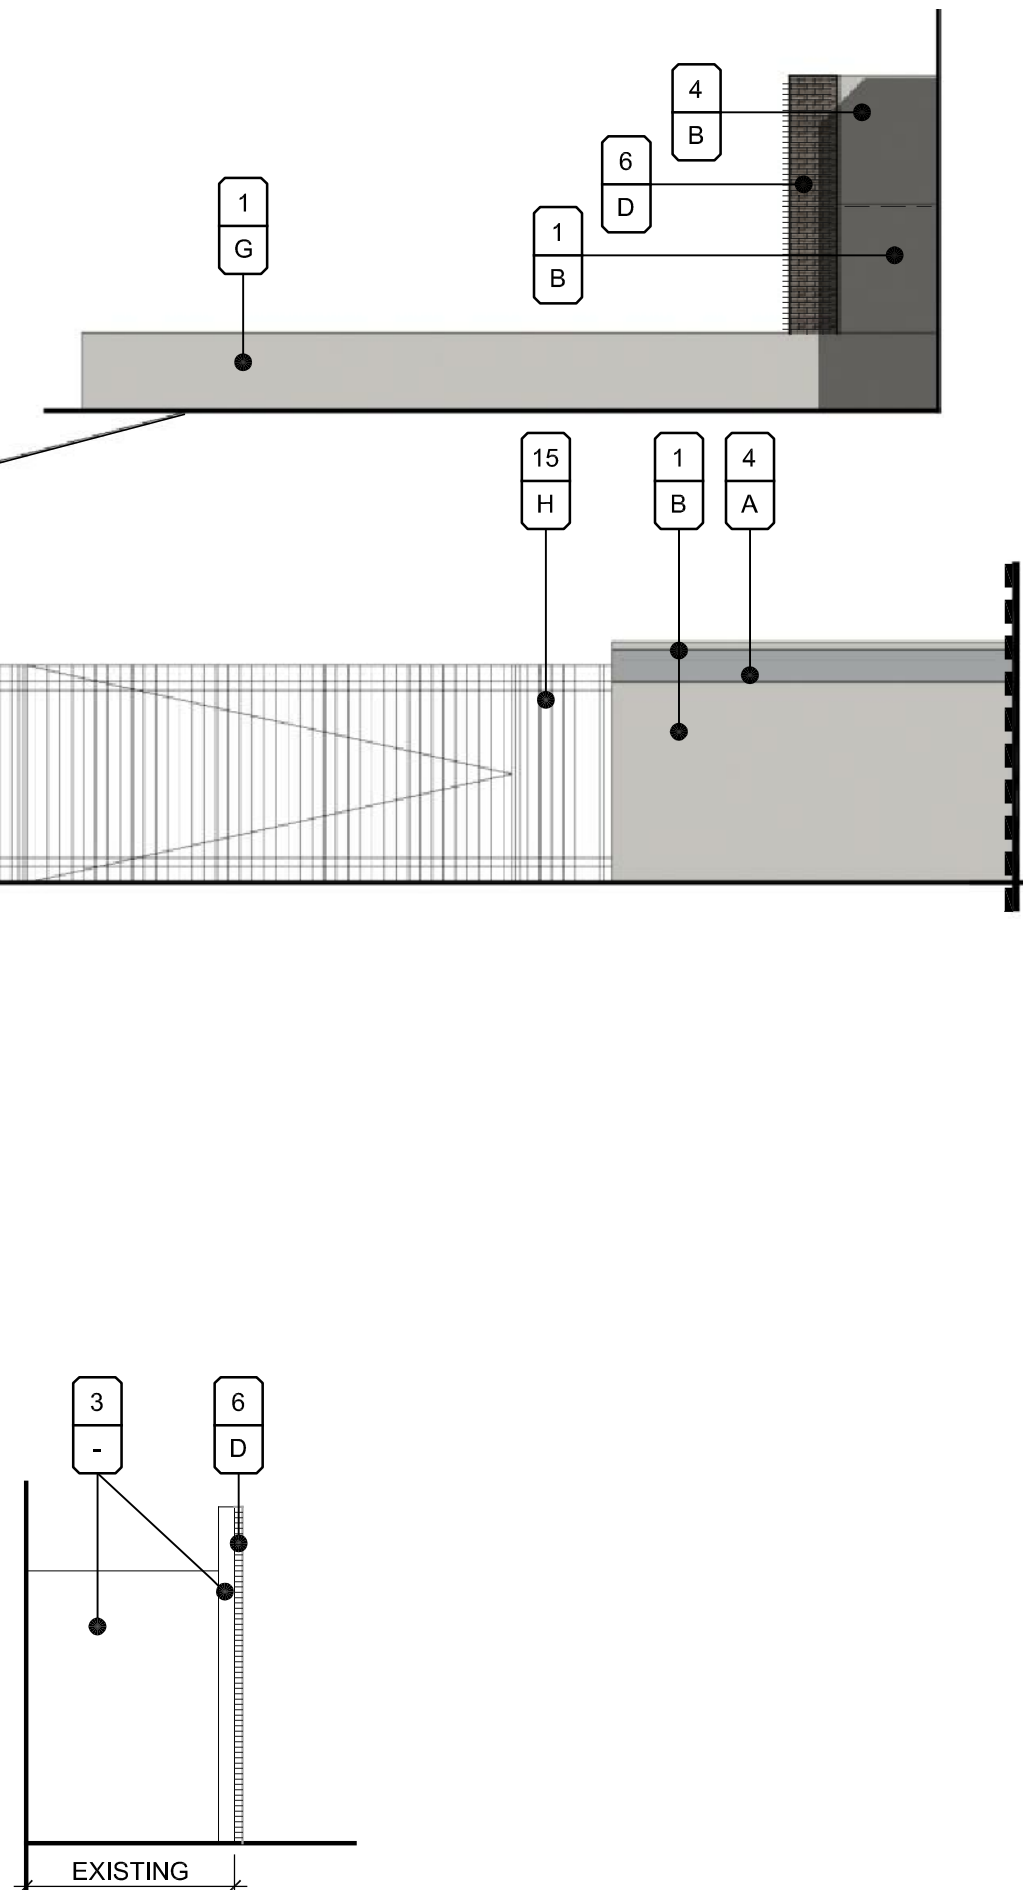

SOUTH ELEVATION - PARTIAL

SCALE: 1/8" = 1'-0"

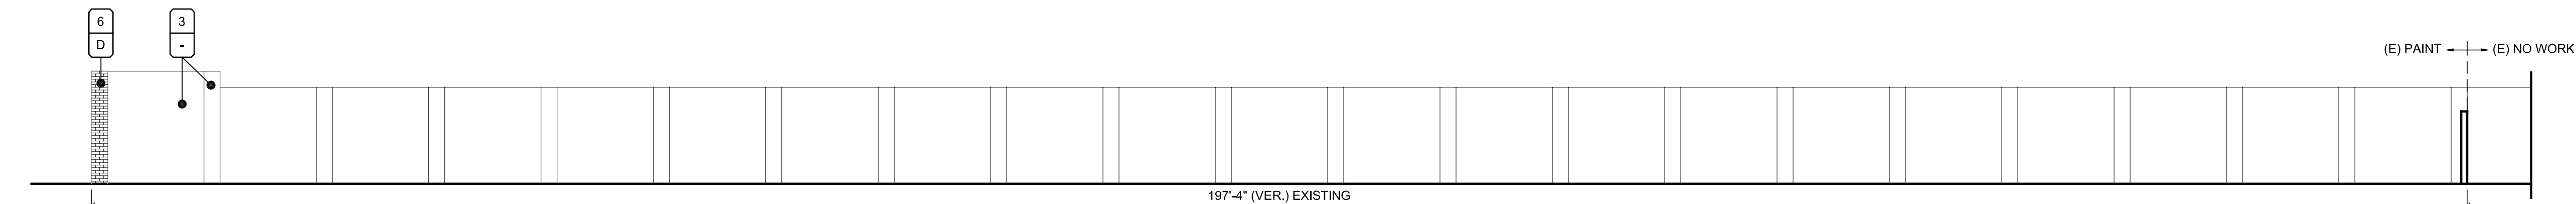

NORTH ELEVATION

SCALE: 1/8" = 1'-0"

PROPOSED STREET FACADE ON N COUNTRY CLUB


WENTWORTH
PROPERTY COMPANY

OWNER: WPC-NN AZSI ACQUISITION LLC
DEVELOPER: WENTWORTH PROPERTY CO., DAVID M. BROWN, 602-875-5014
REGISTRANT: VERTICAL DESIGN STUDIOS, JUSTIN GREGONIS, 602-393-5224
APPLICANT: VERTICAL DESIGN STUDIOS, LORI KNUDSON, 602-393-9367

US STORAGE CENTERS
1760 N. Country Club Drive
Mesa, AZ 85201
11.30.2018
PROJECT NO.: 18026




4650 E. Cotton Center Boulevard Phoenix, AZ 85040
602.395.1000 www.verticaldesignstudios.com

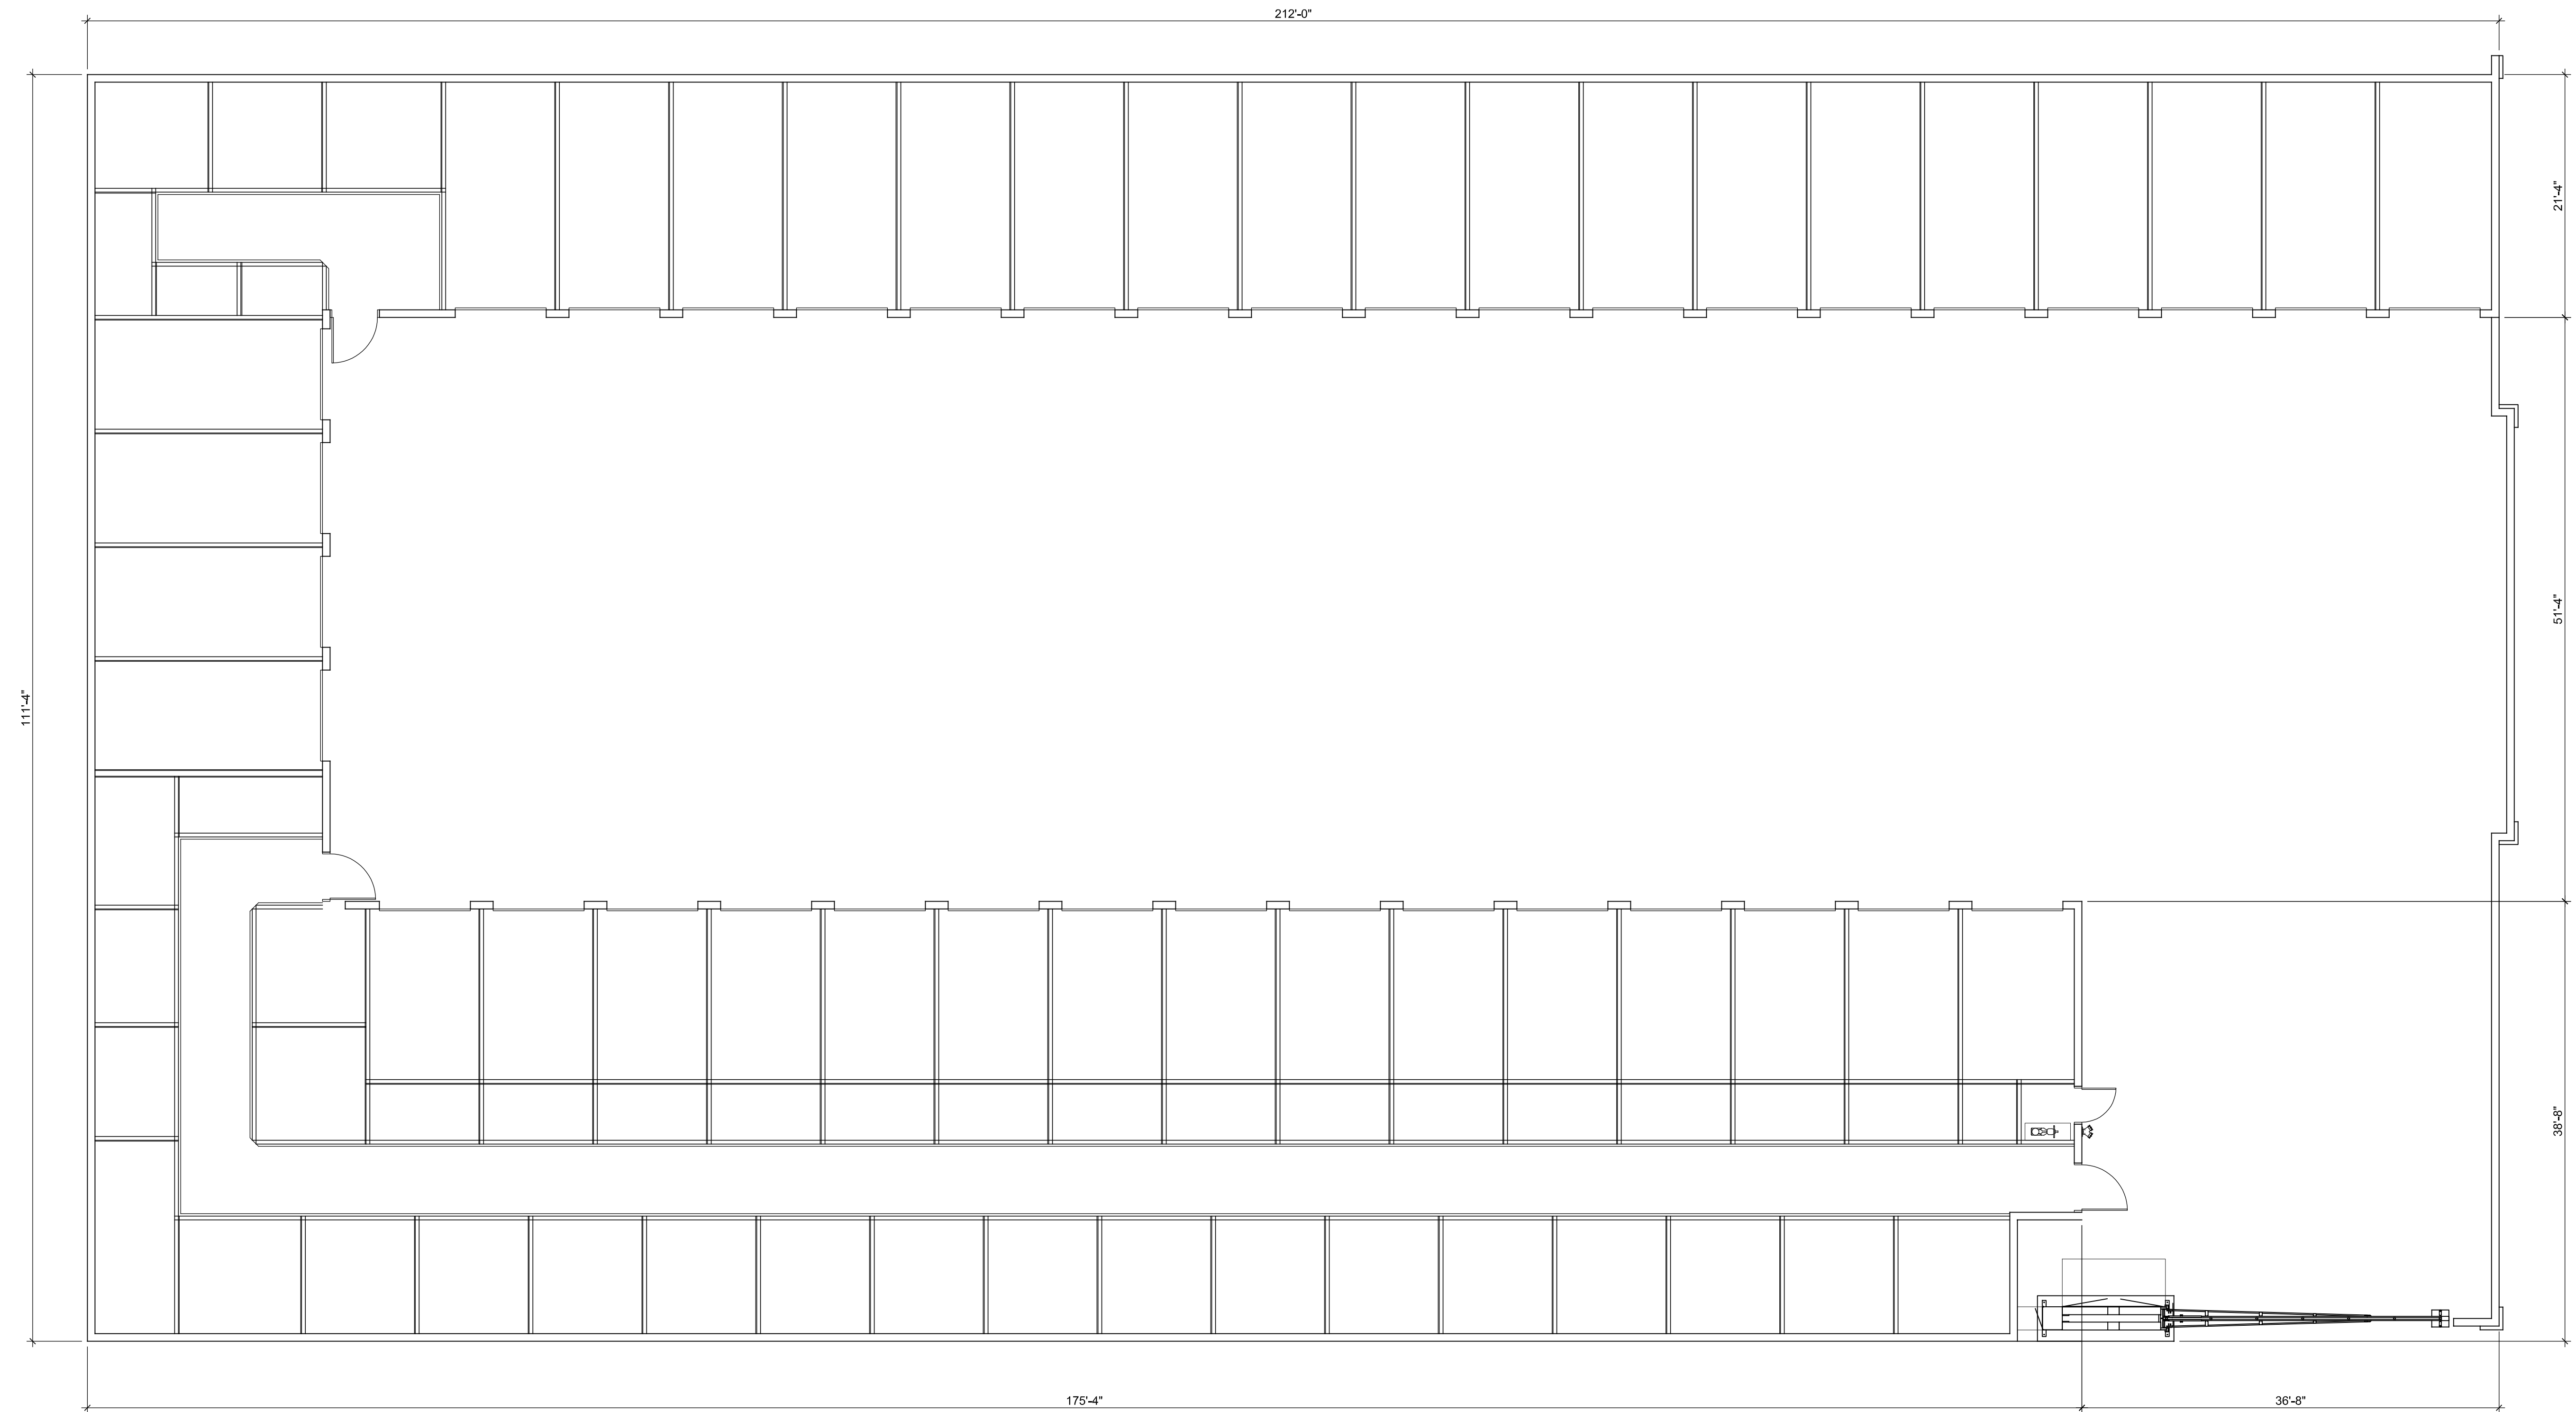

PROPOSED FLOOR PLAN

SCALE: 1/8" = 1'-0"

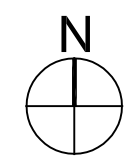

SCALE: 1" = 8'-0"

WENTWORTH
PROPERTY COMPANY


OWNER: WPC-NN AZSI ACQUISITION LLC
DEVELOPER: WENTWORTH PROPERTY CO., DAVID M. BROWN, 602-875-5014
REGISTRANT: VERTICAL DESIGN STUDIOS, JUSTIN GREGONIS, 602-393-5224
APPLICANT: VERTICAL DESIGN STUDIOS, LORI KNUDSON, 602-393-9367

US STORAGE CENTERS

1760 N. Country Club Drive
Mesa, AZ 85201

10.17.2018

PROJECT NO.: 18026

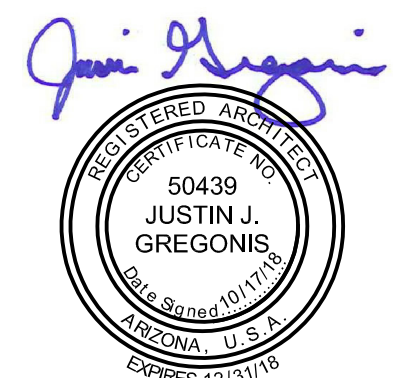

4650 E. Cotton Center Boulevard Phoenix, AZ 85040
602.395.1000 www.verticaldesignstudios.com