

1 SOUTH ELEVATION

EXTERIOR MATERIALS

A	STUCCO	DUNN EDWARDS - DE ---- "-----"
B	STUCCO	DUNN EDWARDS - DE ---- "-----"
C	STUCCO	DUNN EDWARDS - DE ---- "-----"
D	STUCCO	DUNN EDWARDS - DE ---- "-----"
E	COMPOSITE WALL PANEL	WOODTONE RUSTIC SERIES "ASPEN RIDGE"
F	FACE BRICK	
G	METAL CANOPY	DUNN EDWARDS - DE ---- "-----"
H	METAL PERFORATED RAILING	PAINTED TO MATCH "DARK BRONZE"
I	RESIDENTIAL WINDOW FRAME	ARCADIA "DARK BRONZE"
J	STOREFRONT WINDOW FRAME	ARCADIA "DARK BRONZE"
K	WINDOW GLAZING	PPG CLEAR LOW-E GLASS

KEY PLAN



2 WEST ELEVATION - NORTH END



3 WEST ELEVATION - SOUTH END

EXTERIOR ELEVATIONS

SCALE: 1/16" = 1'-0"

0' 8' 16' 32'


APARTMENTS at NEC of BROADWAY & HAWES

TODD & ASSOCIATES, INC.

ARCHITECTURE PLANNING LANDSCAPE ARCHITECTURE
602.952.8280p www.toddassoc.com


Mesa, Arizona
REVISED ELEVATIONS WITH NEW STANDARD UNITS
Project No. 18-2021-00 Date 12-06-2018



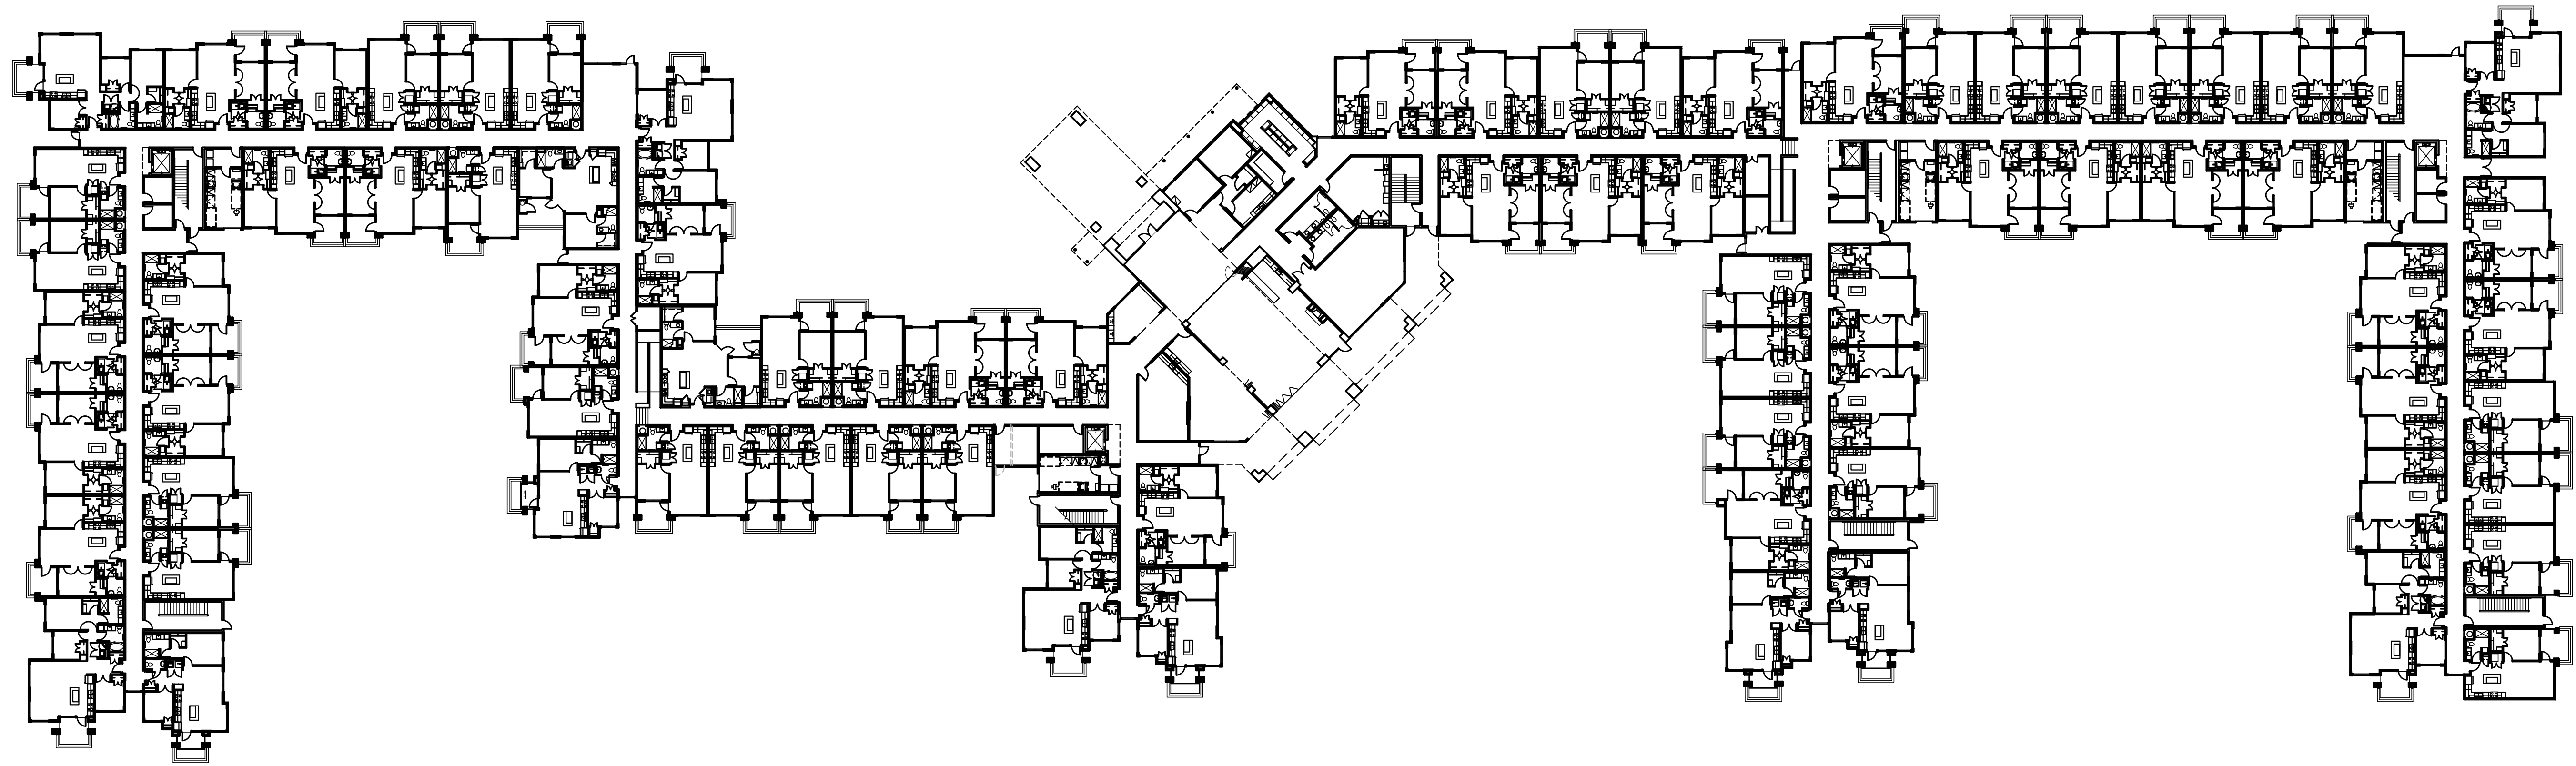

OVERALL FLOOR PLAN - LEVEL 1

SCALE: 1/32" = 1'-0"
0' 16' 32' 64'

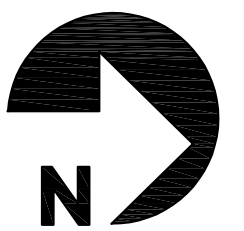

APARTMENTS at NEC of BROADWAY & HAWES





TODD & ASSOCIATES, INC.

ARCHITECTURE PLANNING LANDSCAPE ARCHITECTURE
602.952.8280p www.toddassoc.com



Mesa, Arizona
SCHEMATIC DESIGN- DESIGN REVIEW EXHIBIT
Project No. 18-2021-00 Date 12-30-2018



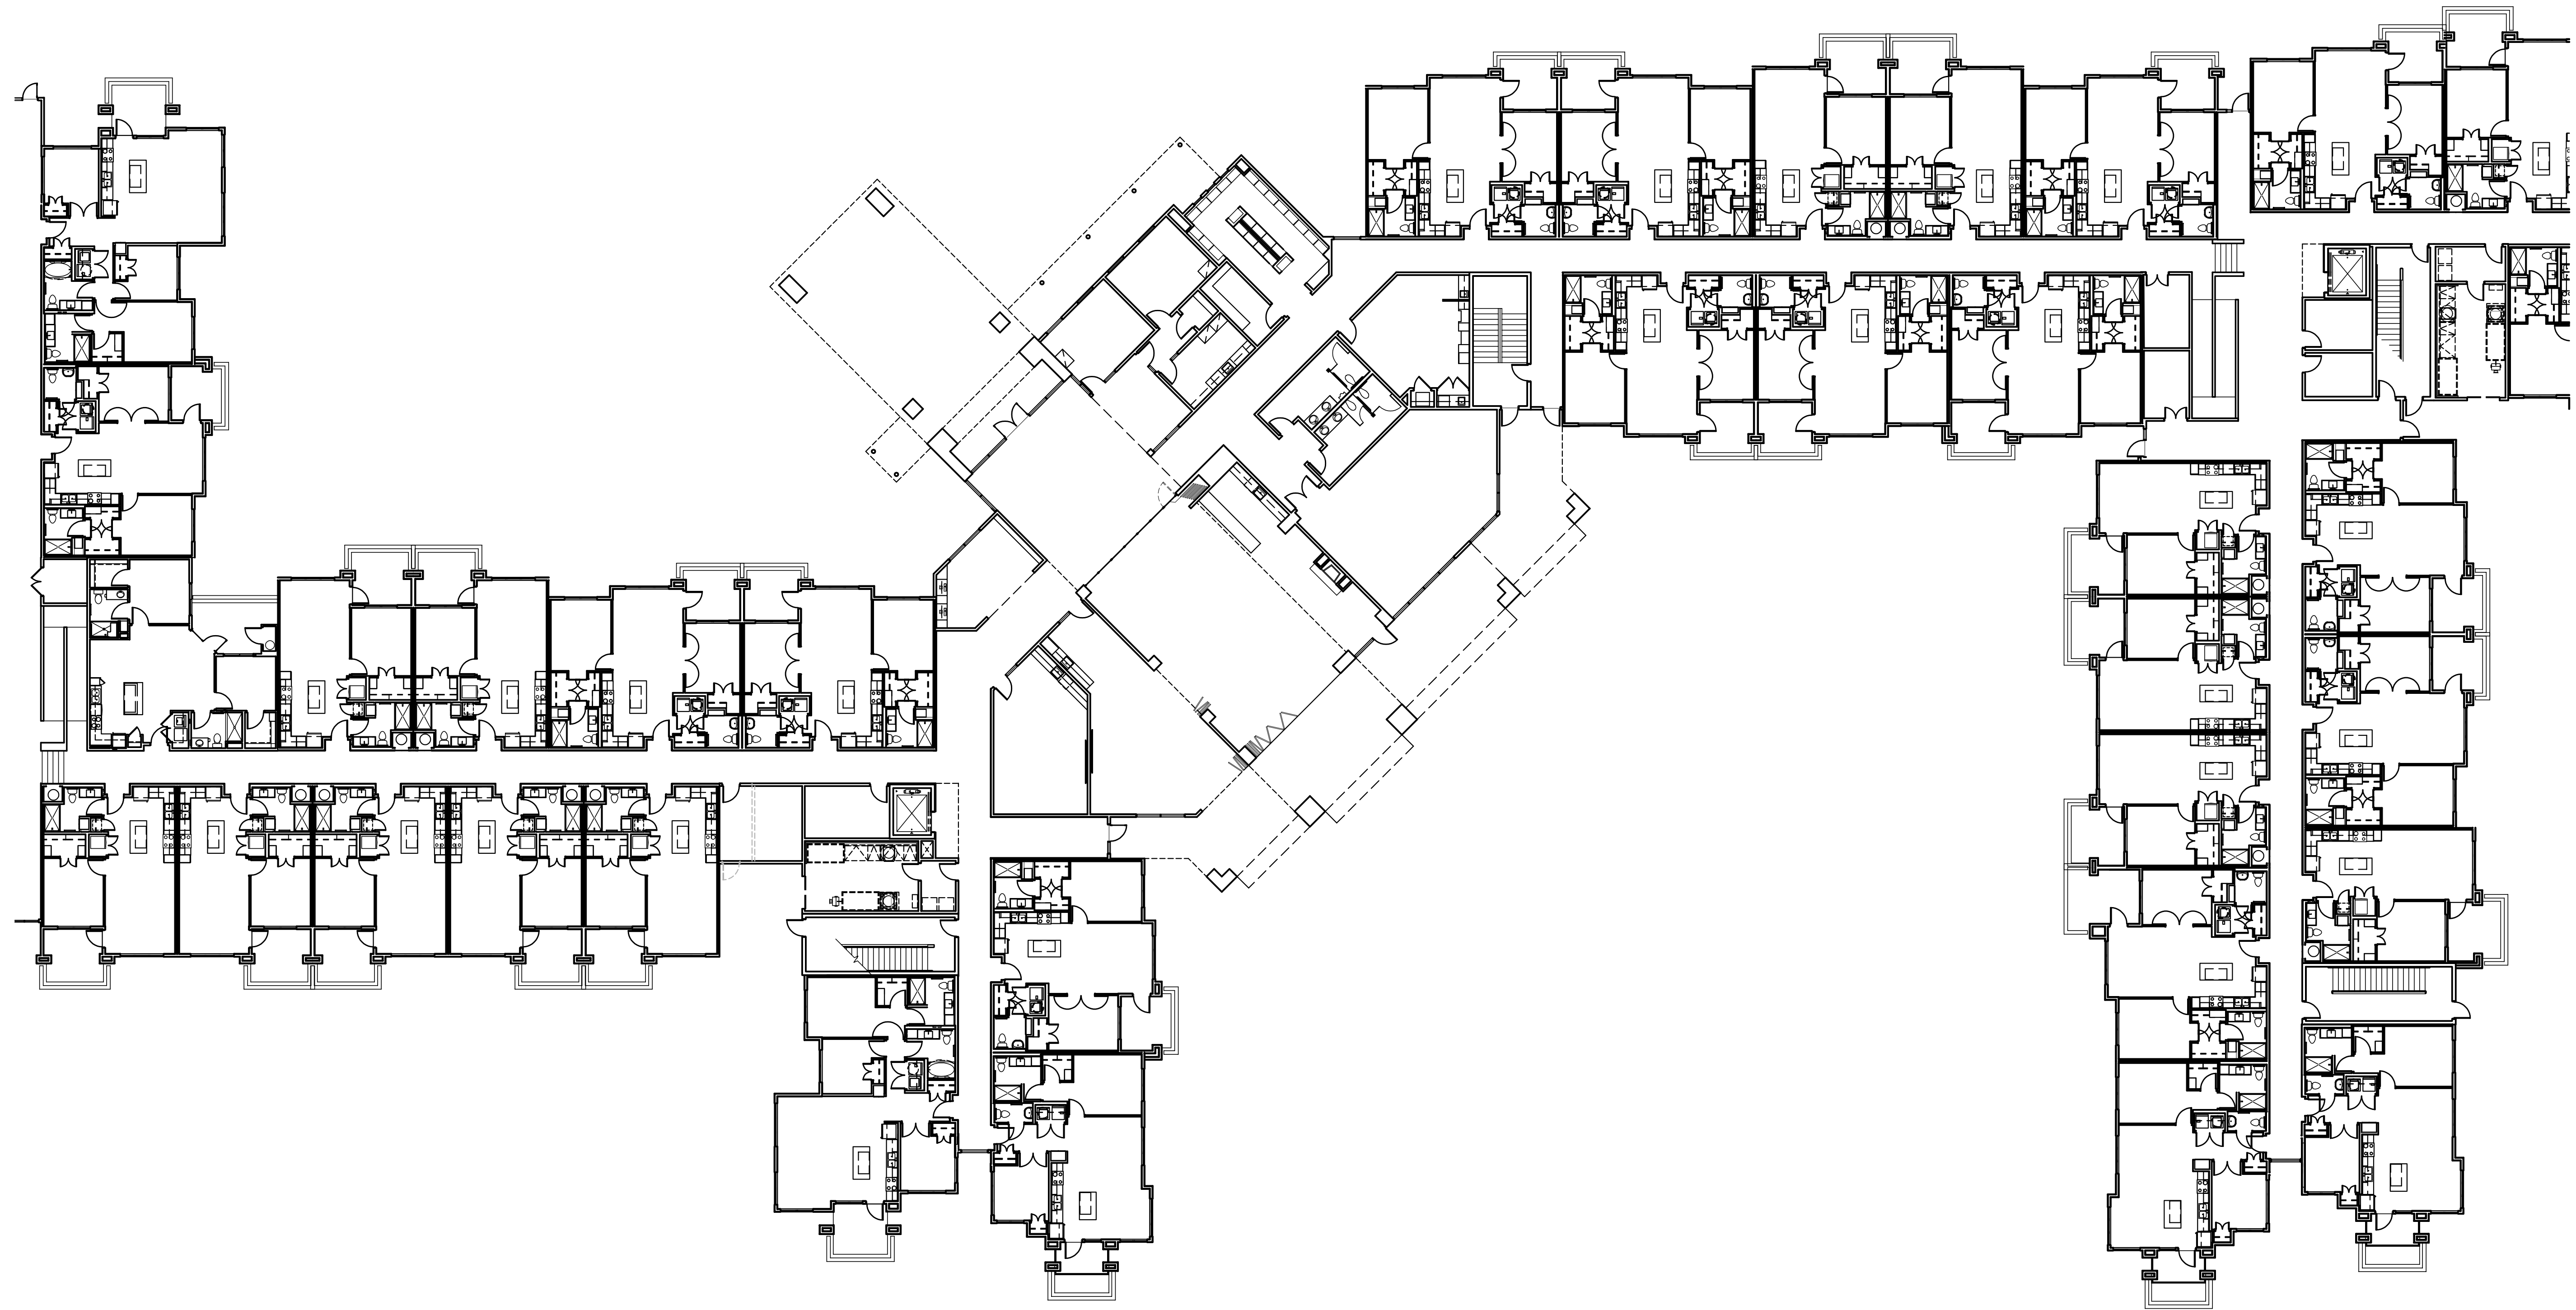

PARTIAL FLOOR PLAN - LEVEL 1 CENTRAL

SCALE: 1/16" = 1'-0"

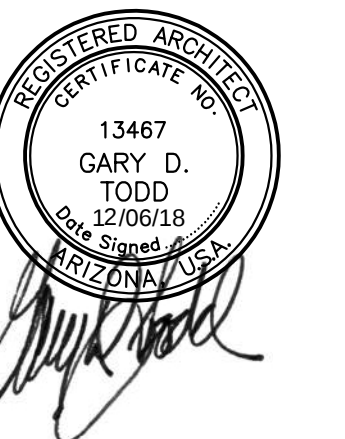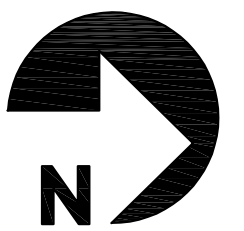

APARTMENTS at NEC of BROADWAY & HAWES




TODD & ASSOCIATES, INC.

ARCHITECTURE PLANNING LANDSCAPE ARCHITECTURE
602.952.8280p www.toddassoc.com

Mesa, Arizona

SCHEMATIC DESIGN- DESIGN REVIEW EXHIBIT
Project No. 18-2021-00 Date 12-30-2018





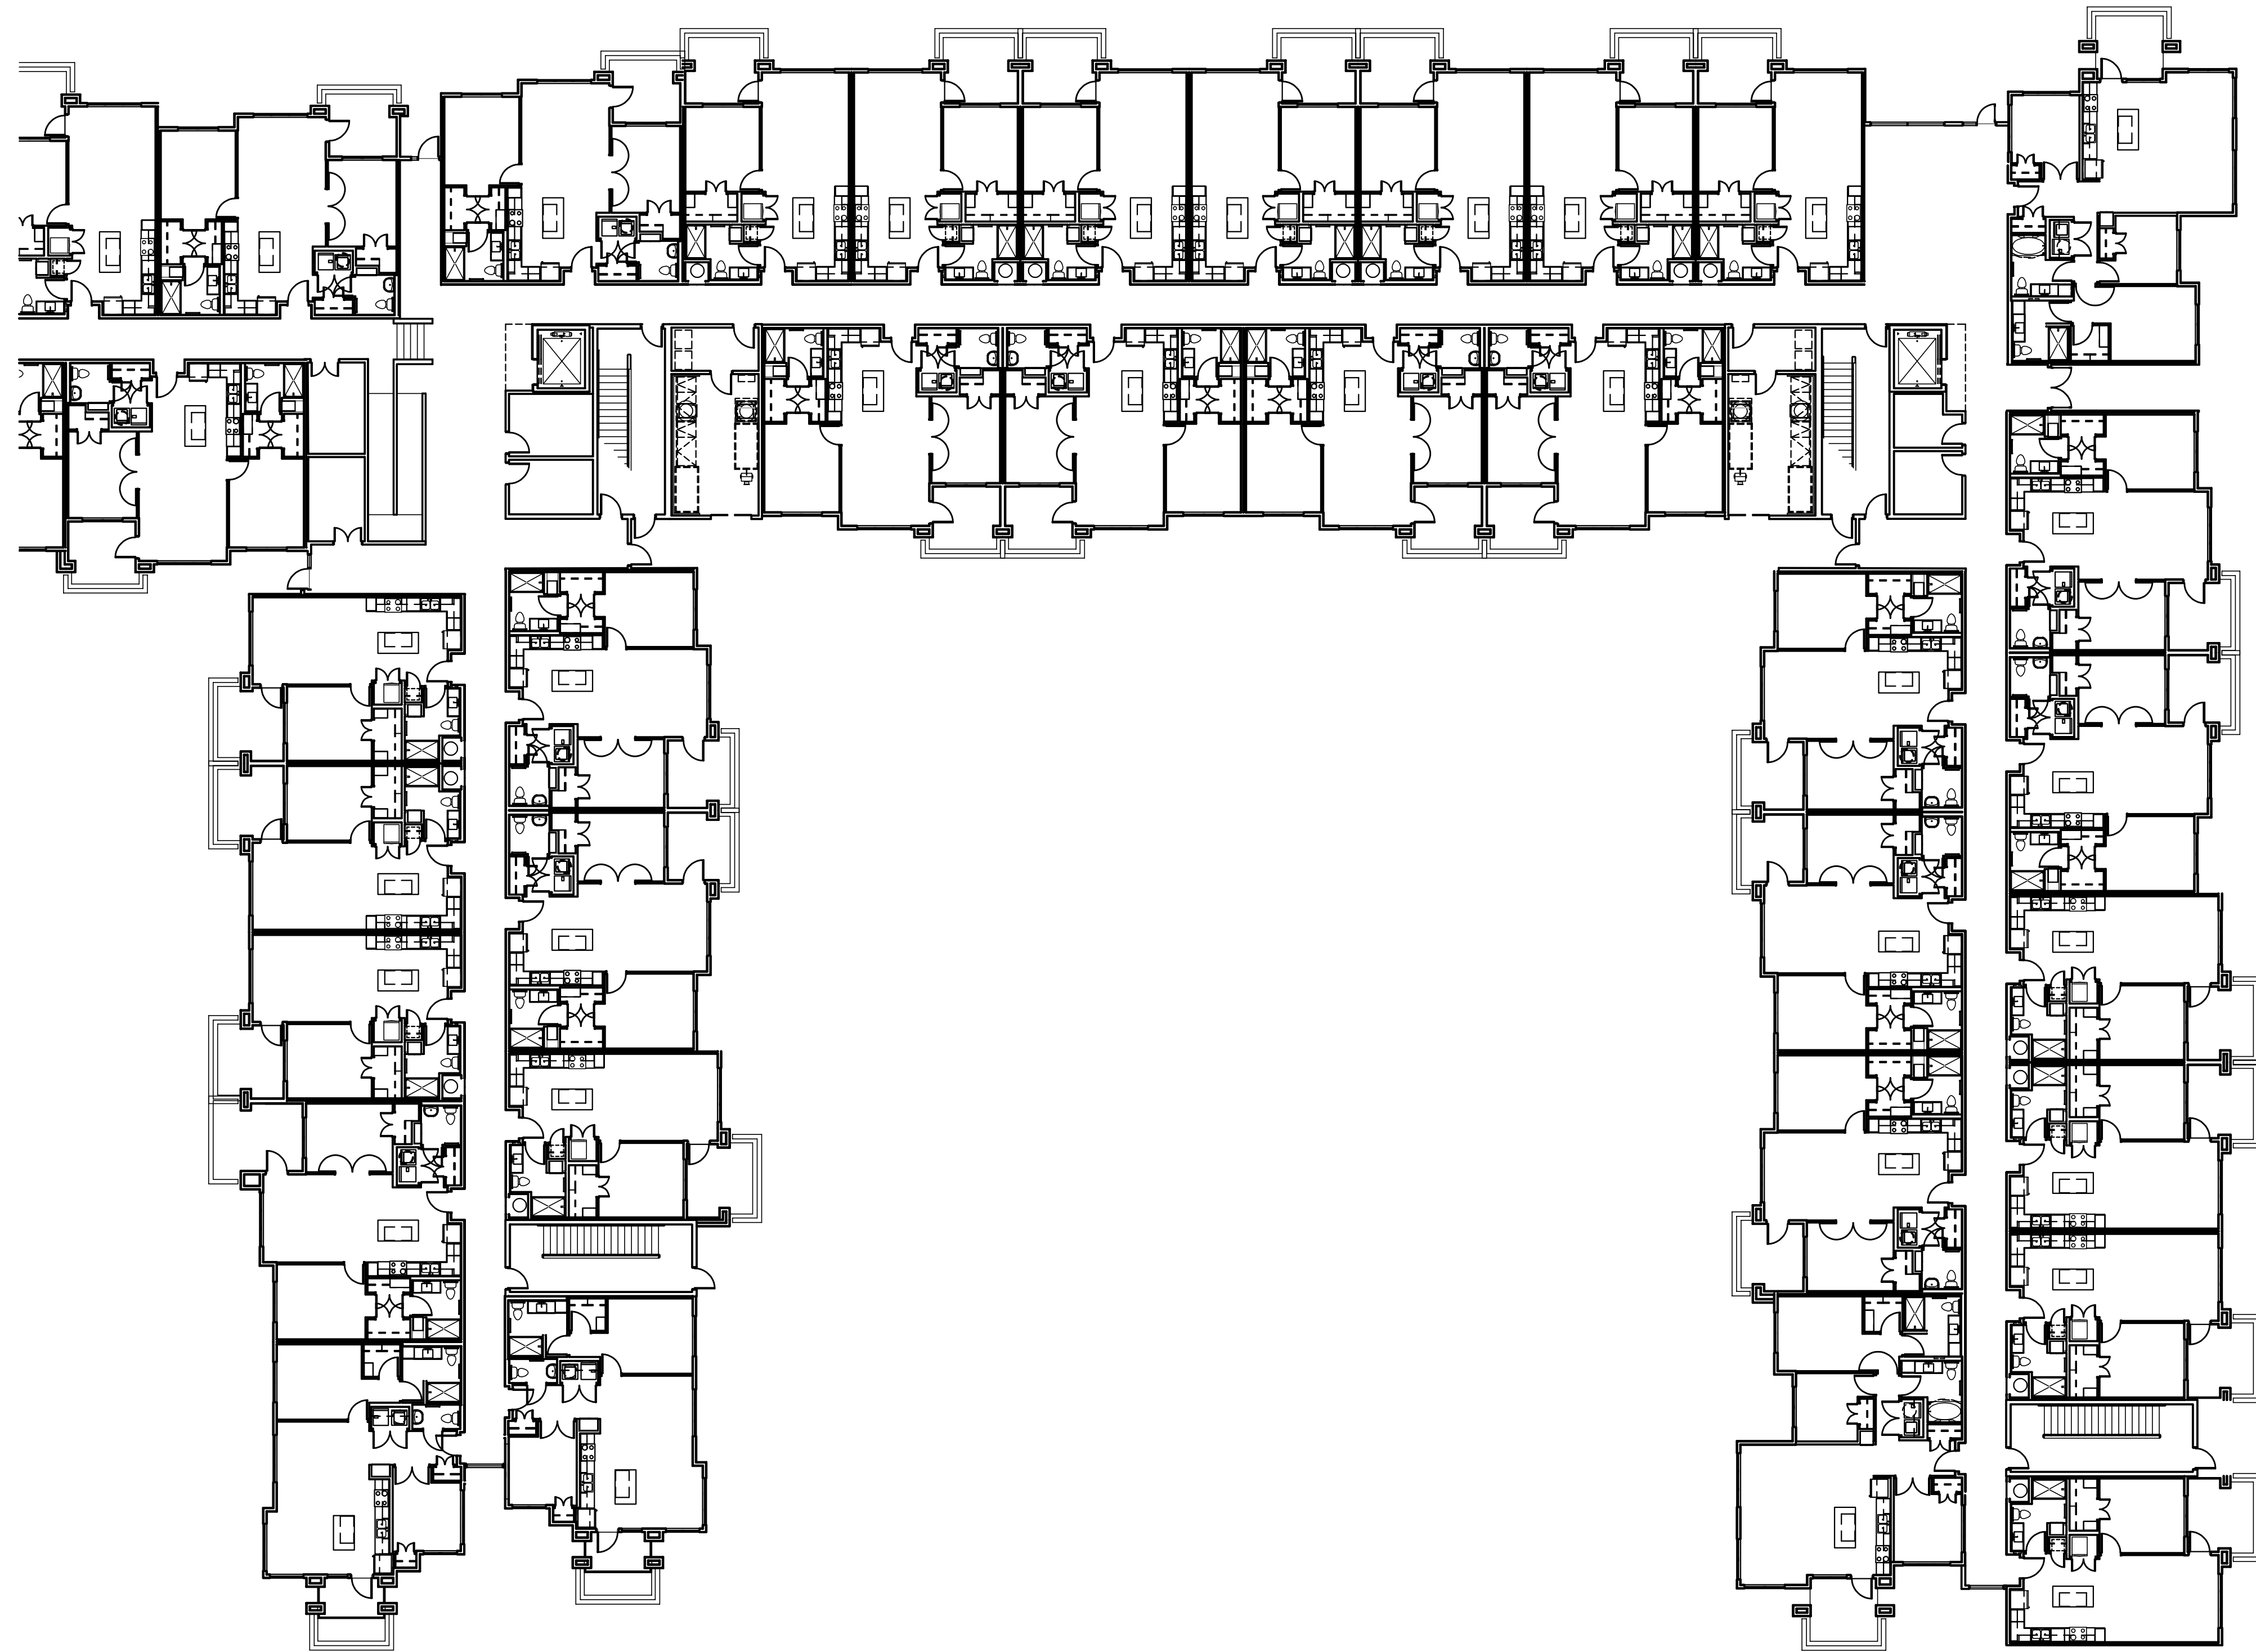

PARTIAL FLOOR PLAN - LEVEL 1 NORTH END

SCALE: 1/16" = 1'-0"

0' 8' 16' 32'

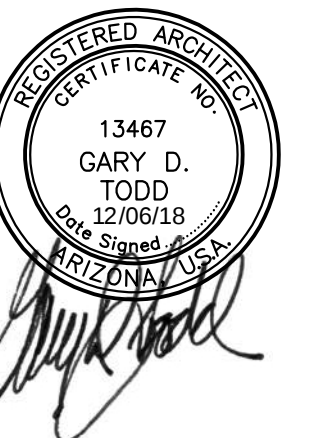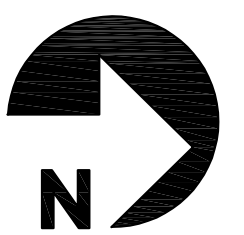

APARTMENTS at NEC of BROADWAY & HAWES




TODD & ASSOCIATES, INC.

ARCHITECTURE PLANNING LANDSCAPE ARCHITECTURE
602.952.8280p www.toddassoc.com

Mesa, Arizona


SCHEMATIC DESIGN- DESIGN REVIEW EXHIBIT
Project No. 18-2021-00 Date 12-30-2018



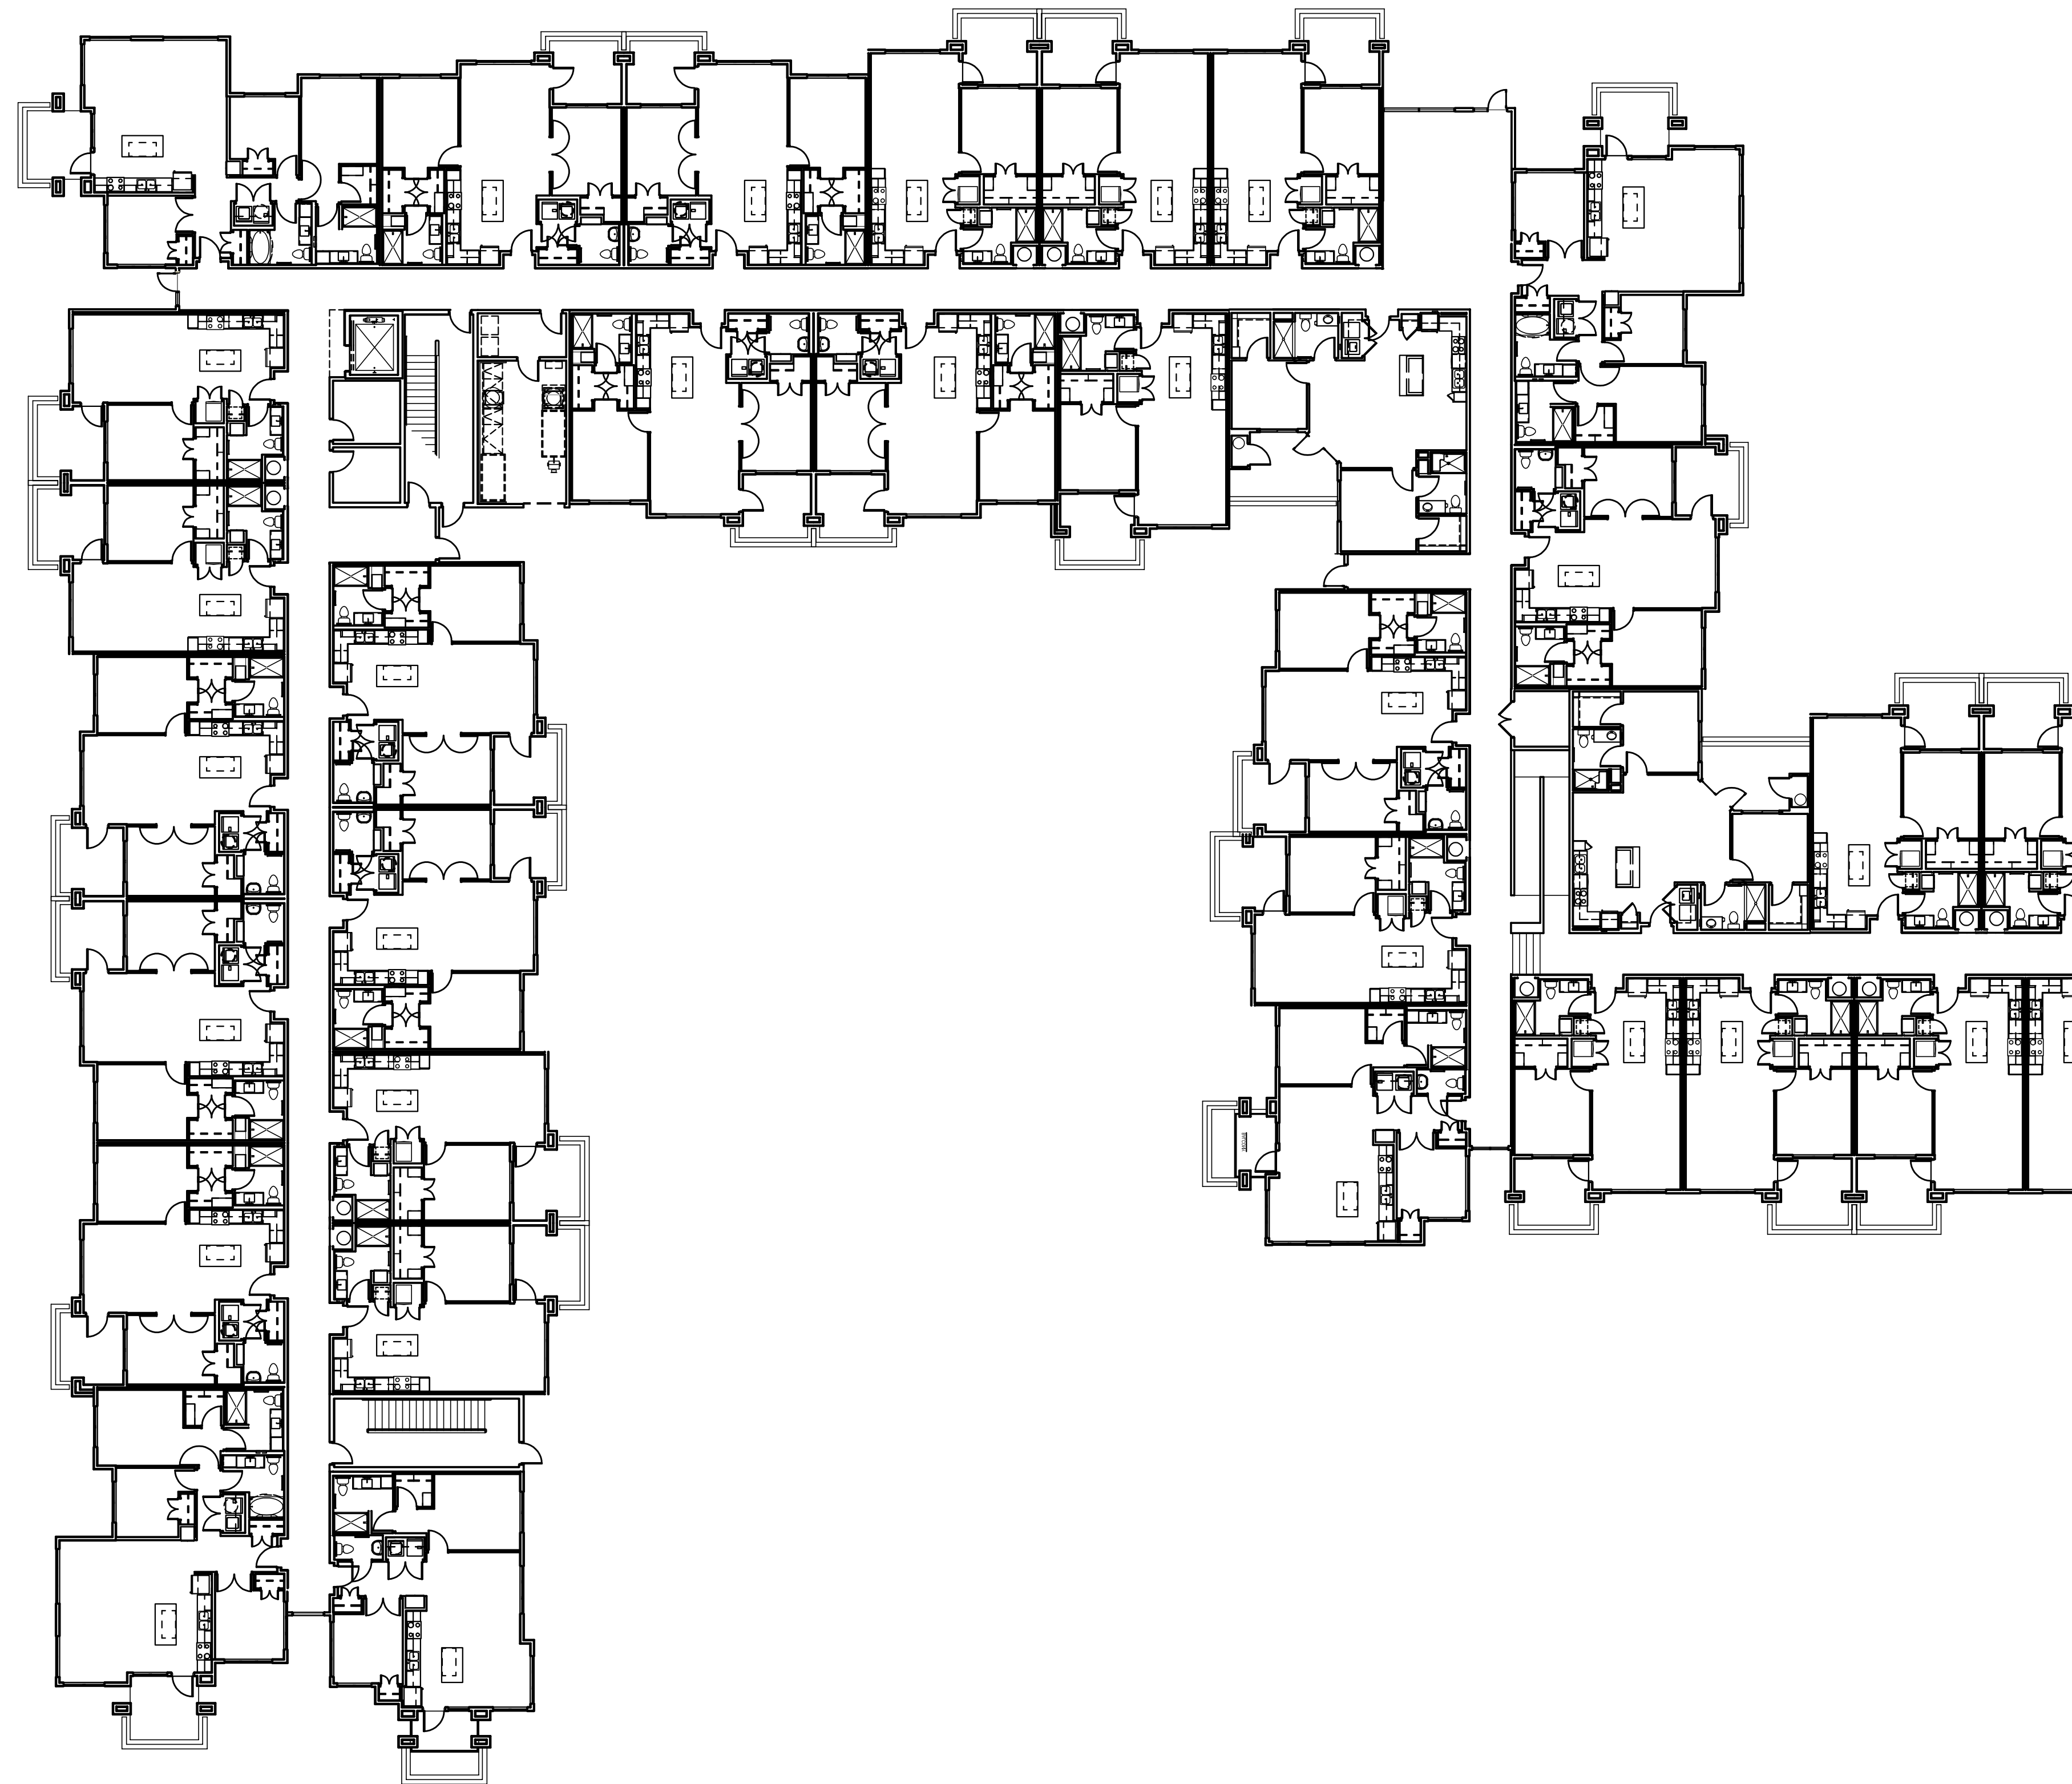


PARTIAL FLOOR PLAN - LEVEL 1 SOUTH END

SCALE: 1/16" = 1'-0"
0' 8' 16' 32'

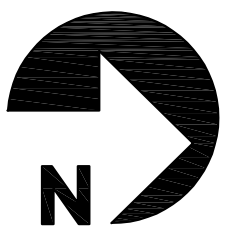


APARTMENTS at NEC of BROADWAY & HAWES



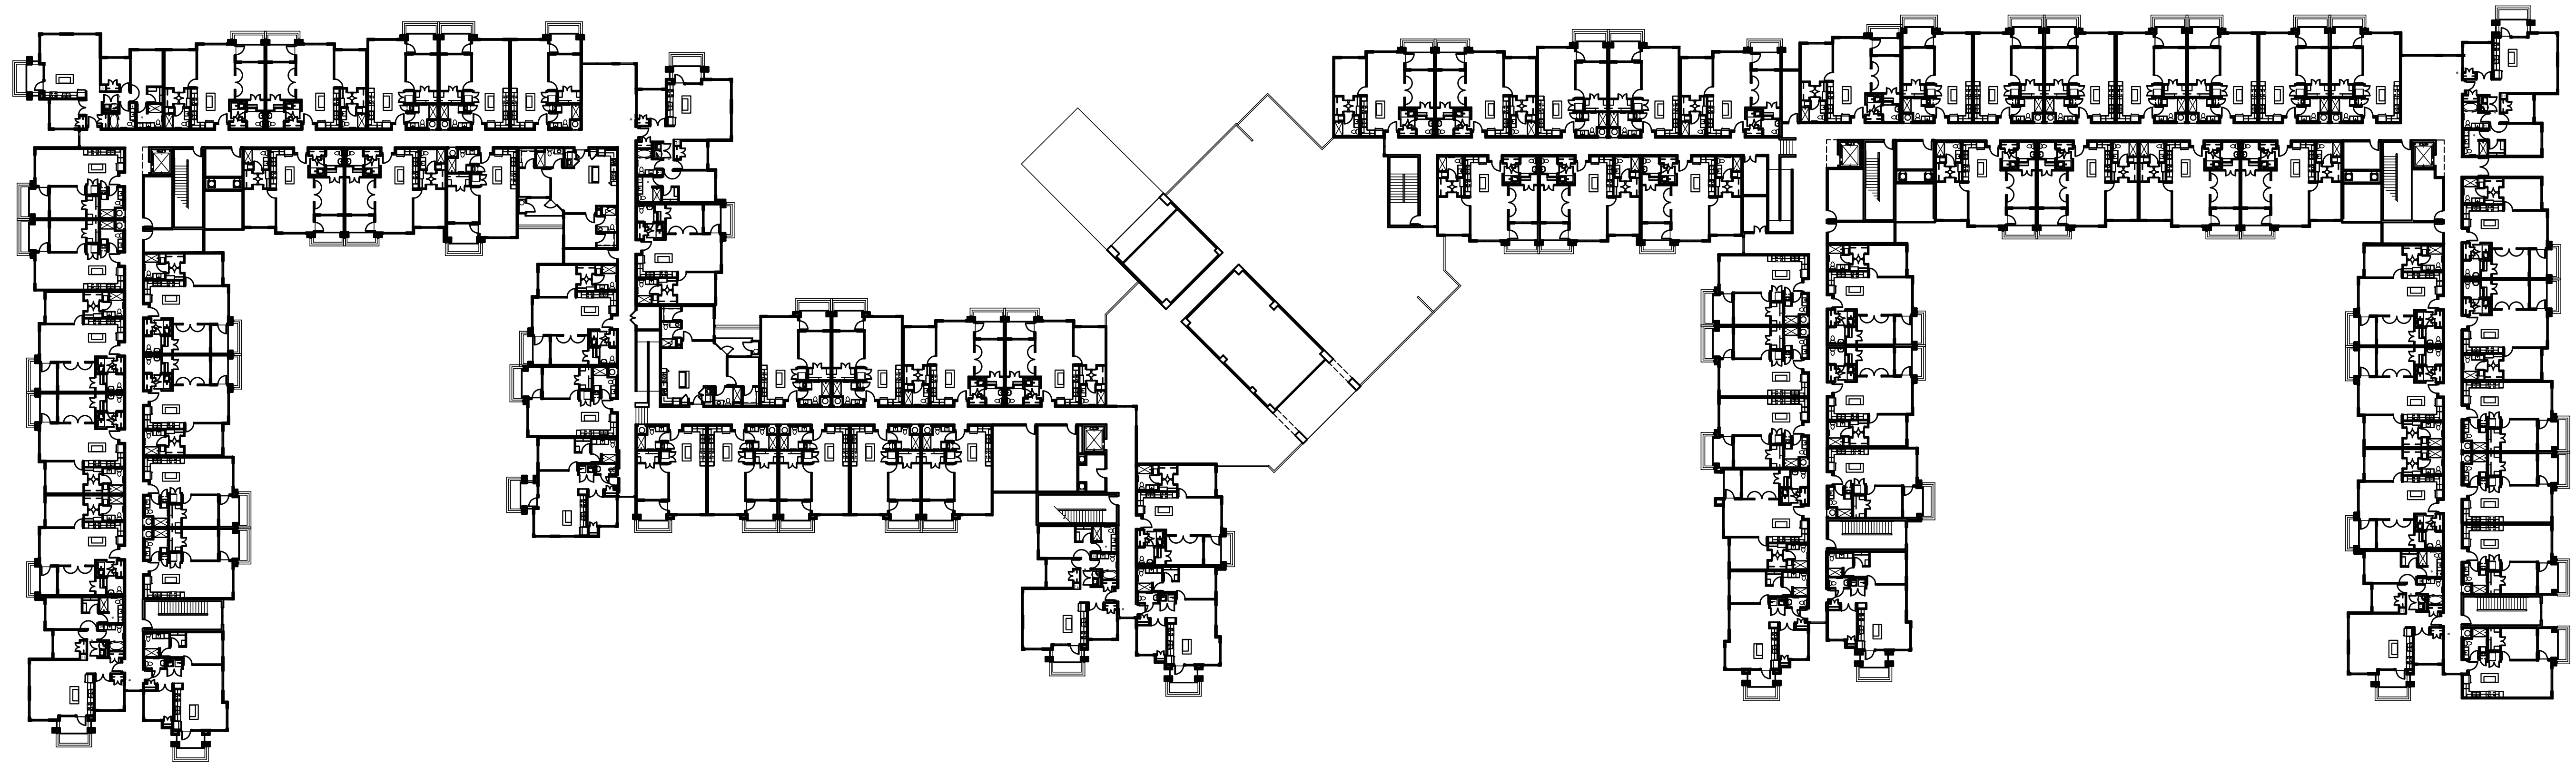


OVERALL FLOOR PLAN - LEVEL 2

SCALE: 1/32" = 1'-0"
0' 16' 32' 64'

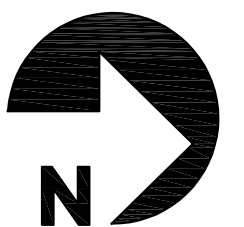

APARTMENTS at NEC of BROADWAY & HAWES

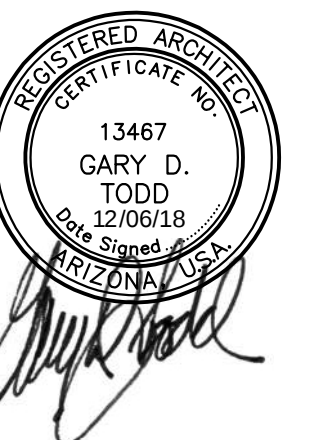


TODD & ASSOCIATES, INC.

ARCHITECTURE PLANNING LANDSCAPE ARCHITECTURE
602.952.8280p www.toddassoc.com

Mesa, Arizona


SCHEMATIC DESIGN- DESIGN REVIEW EXHIBIT
Project No. 18-2021-00 Date 12-30-2018



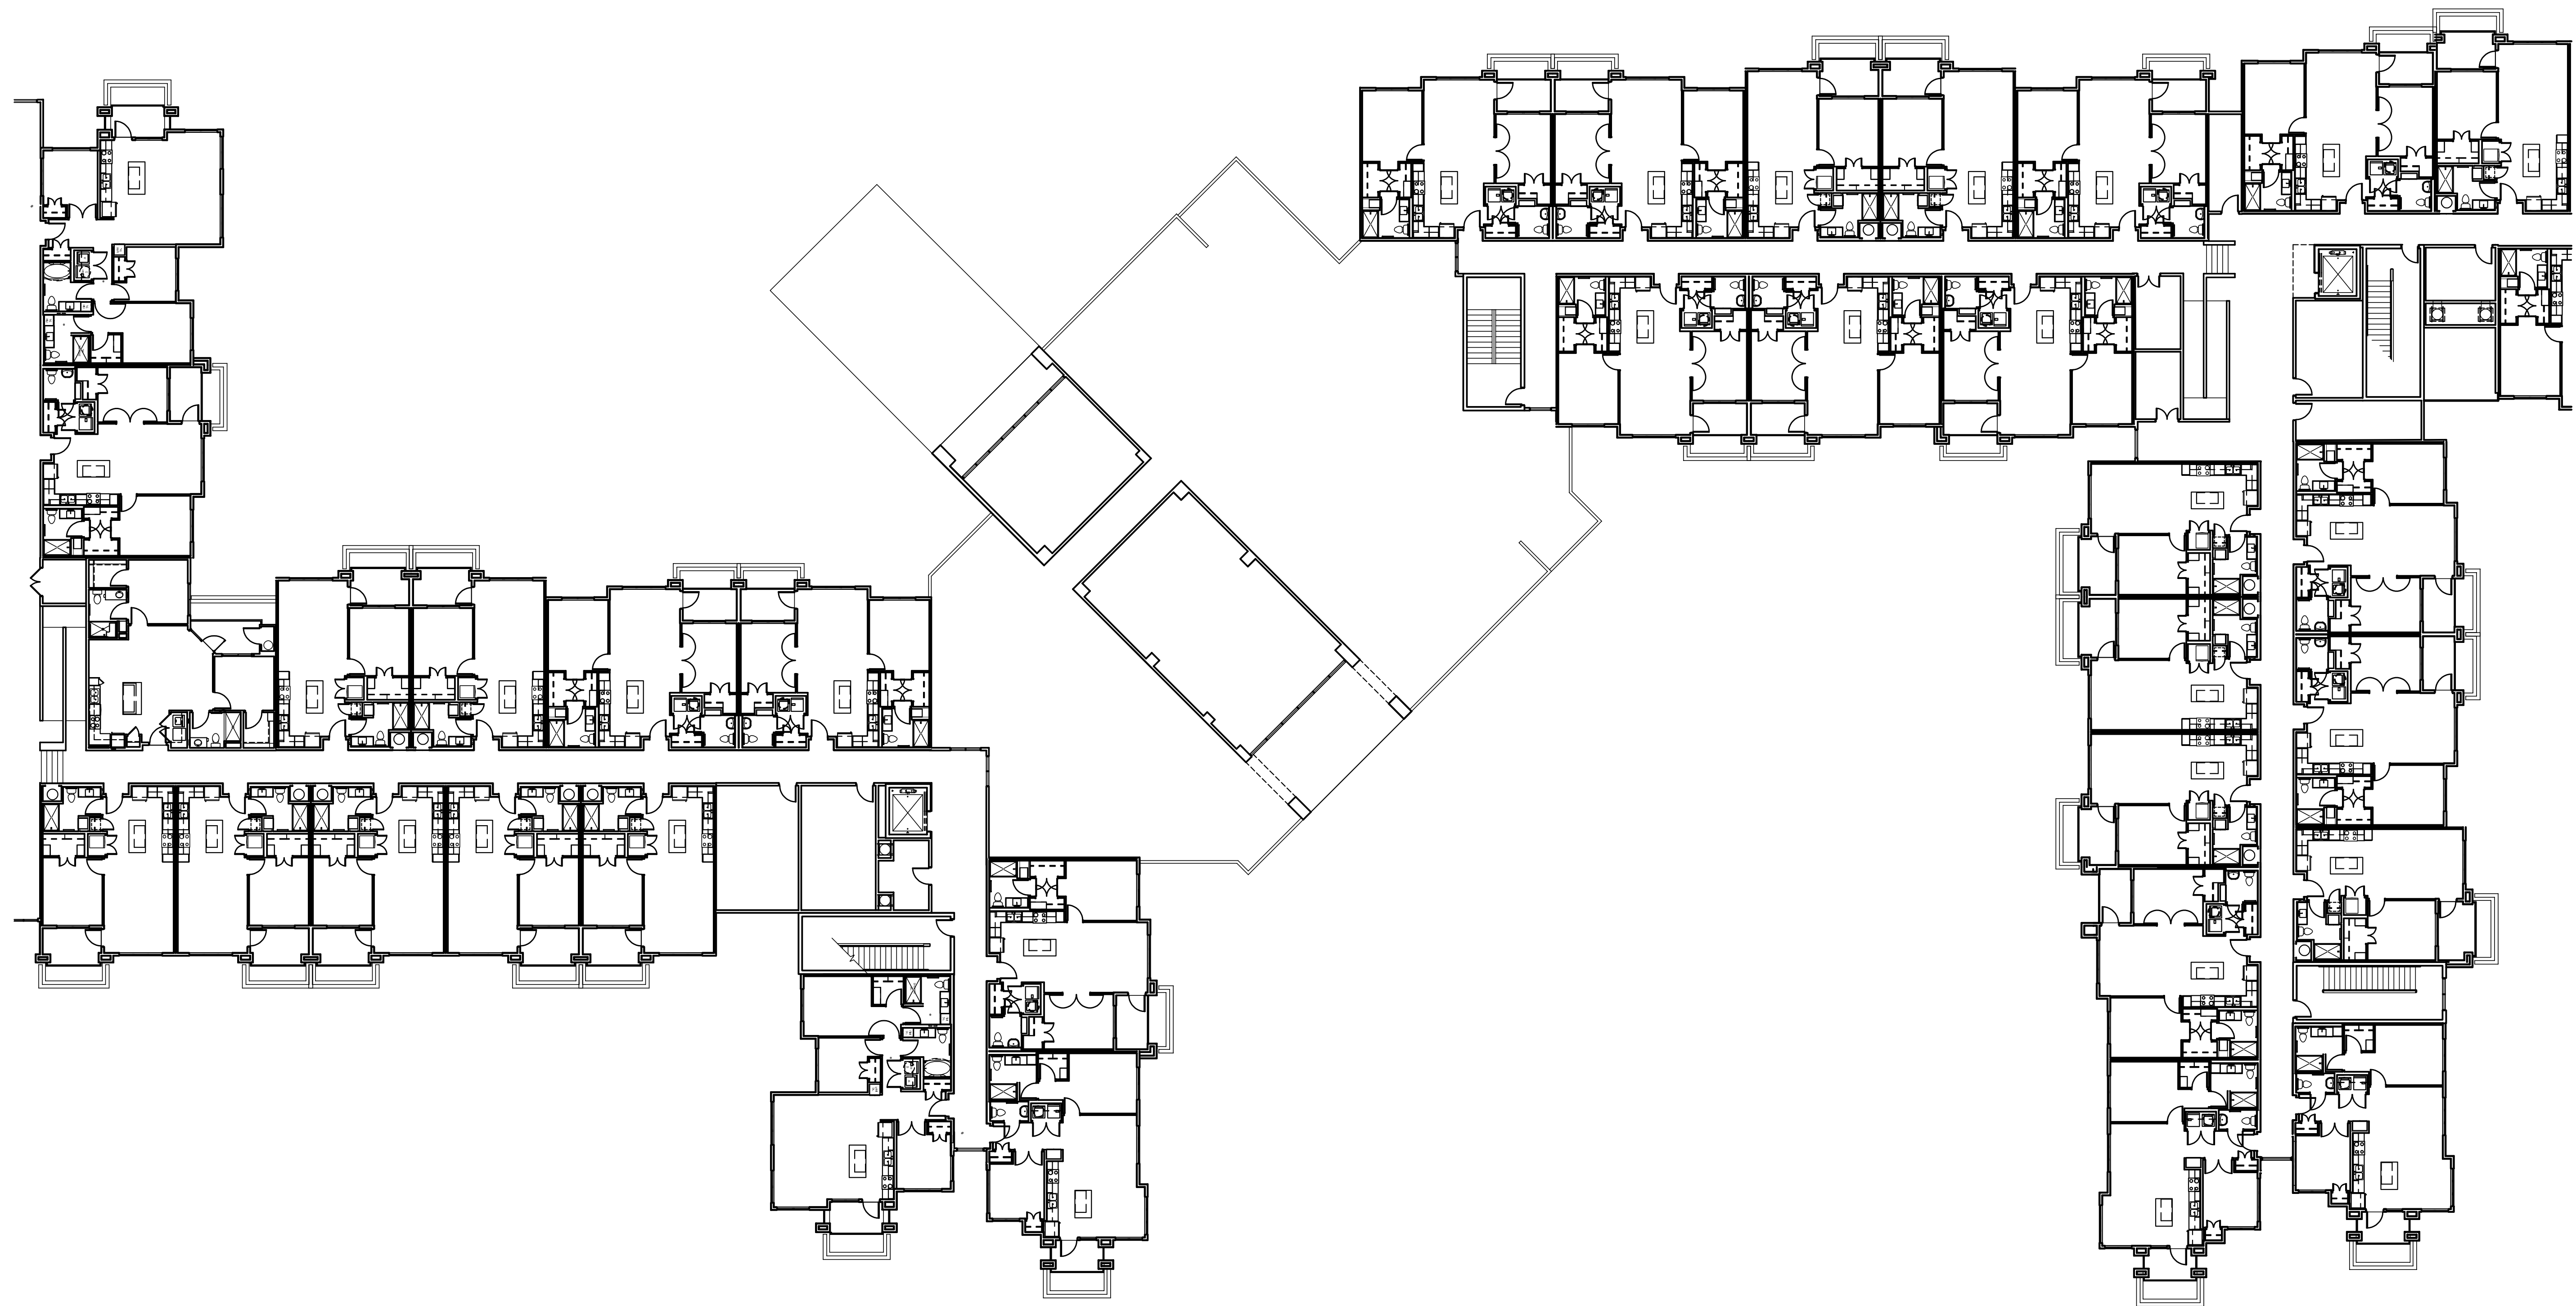


PARTIAL FLOOR PLAN - LEVEL 2 CENTRAL

SCALE: 1/16" = 1'-0"
0' 8' 16' 32'

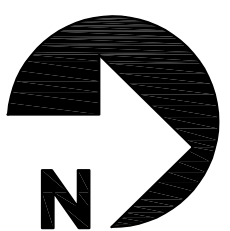

APARTMENTS at NEC of BROADWAY & HAWES

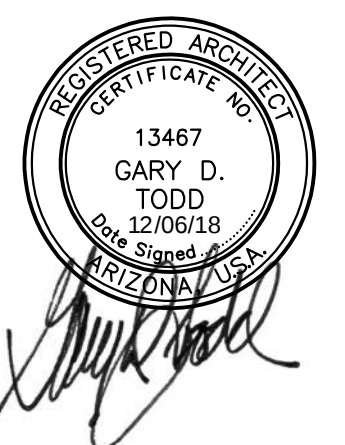


TODD & ASSOCIATES, INC.

ARCHITECTURE PLANNING LANDSCAPE ARCHITECTURE
602.952.8280p www.toddassoc.com


Mesa, Arizona
SCHEMATIC DESIGN- DESIGN REVIEW EXHIBIT
Project No. 18-2021-00 Date 12-30-2018



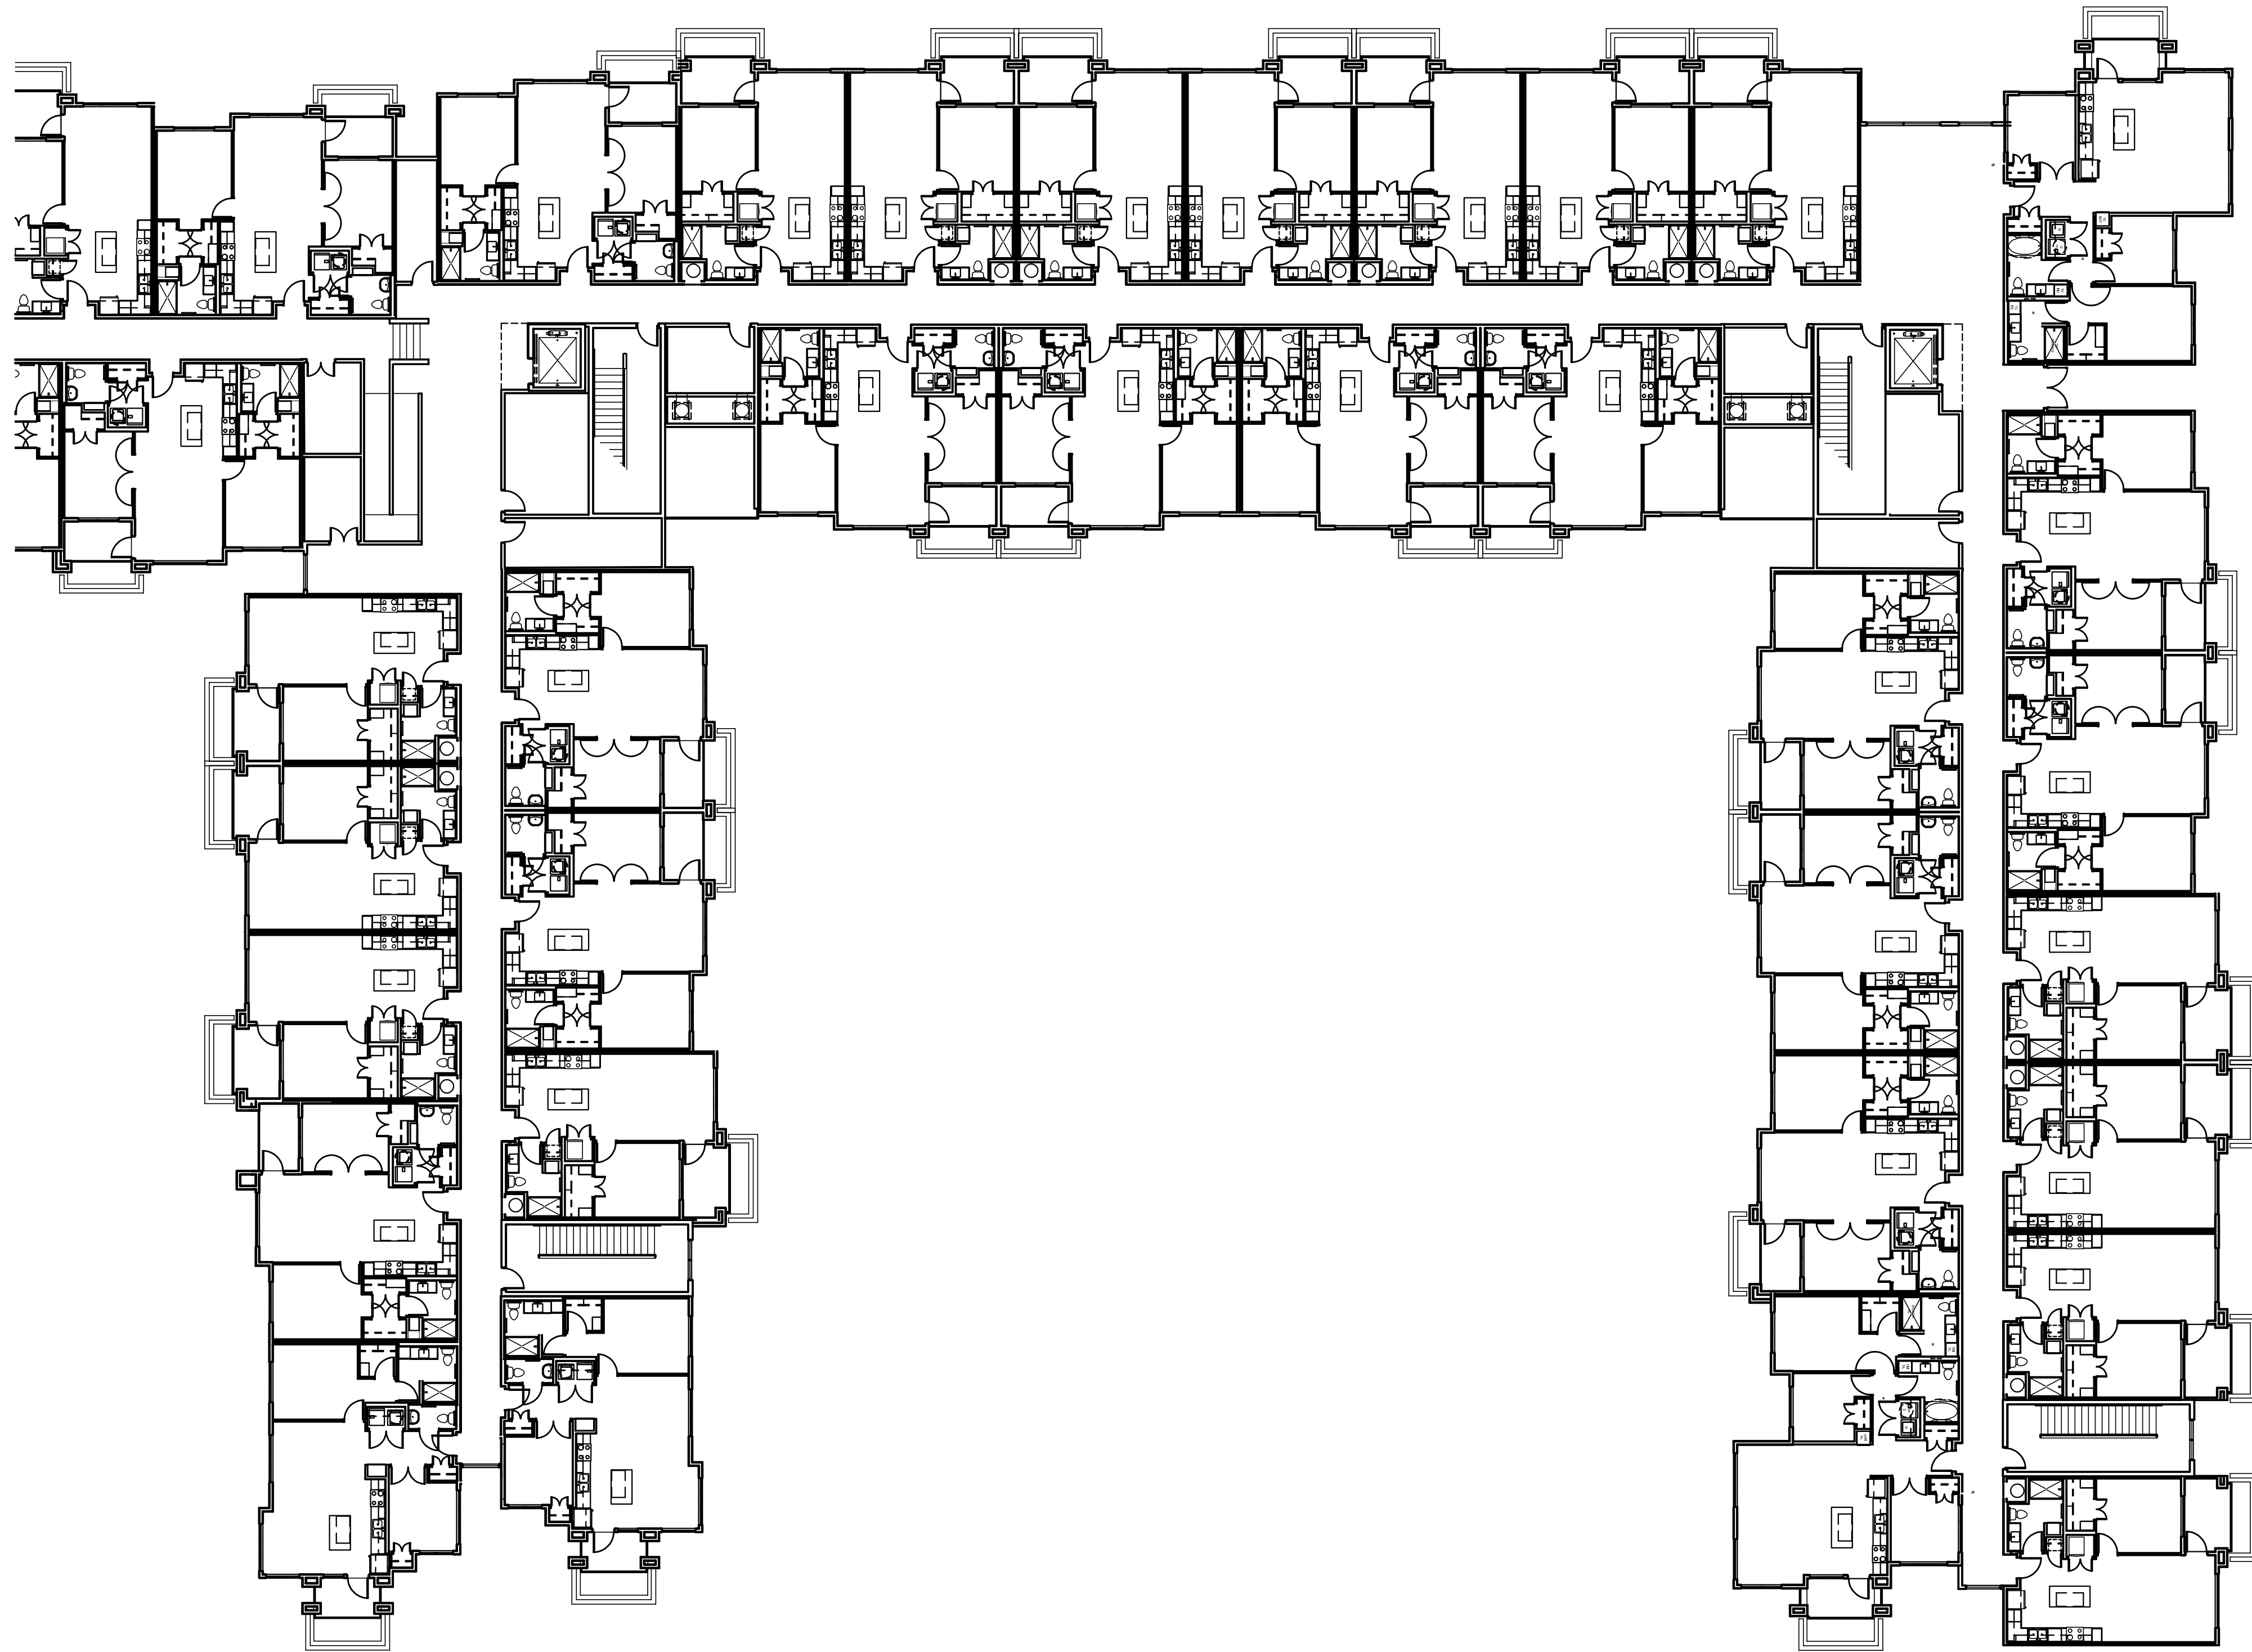


PARTIAL FLOOR PLAN - LEVEL 2 NORTH END

SCALE: 1/16" = 1'-0"

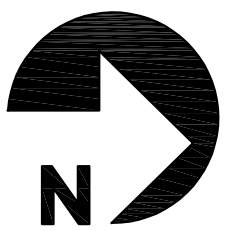

APARTMENTS at NEC of BROADWAY & HAWES

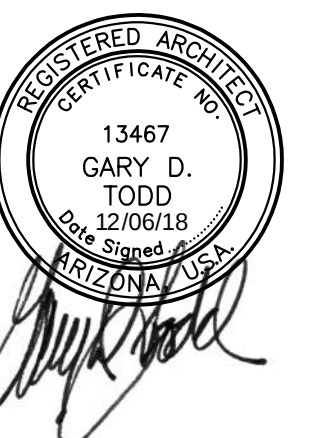


TODD & ASSOCIATES, INC.

ARCHITECTURE PLANNING LANDSCAPE ARCHITECTURE
602.952.8280p www.toddassoc.com

Mesa, Arizona



SCHEMATIC DESIGN- DESIGN REVIEW EXHIBIT
Project No. 18-2021-00 Date 12-30-2018



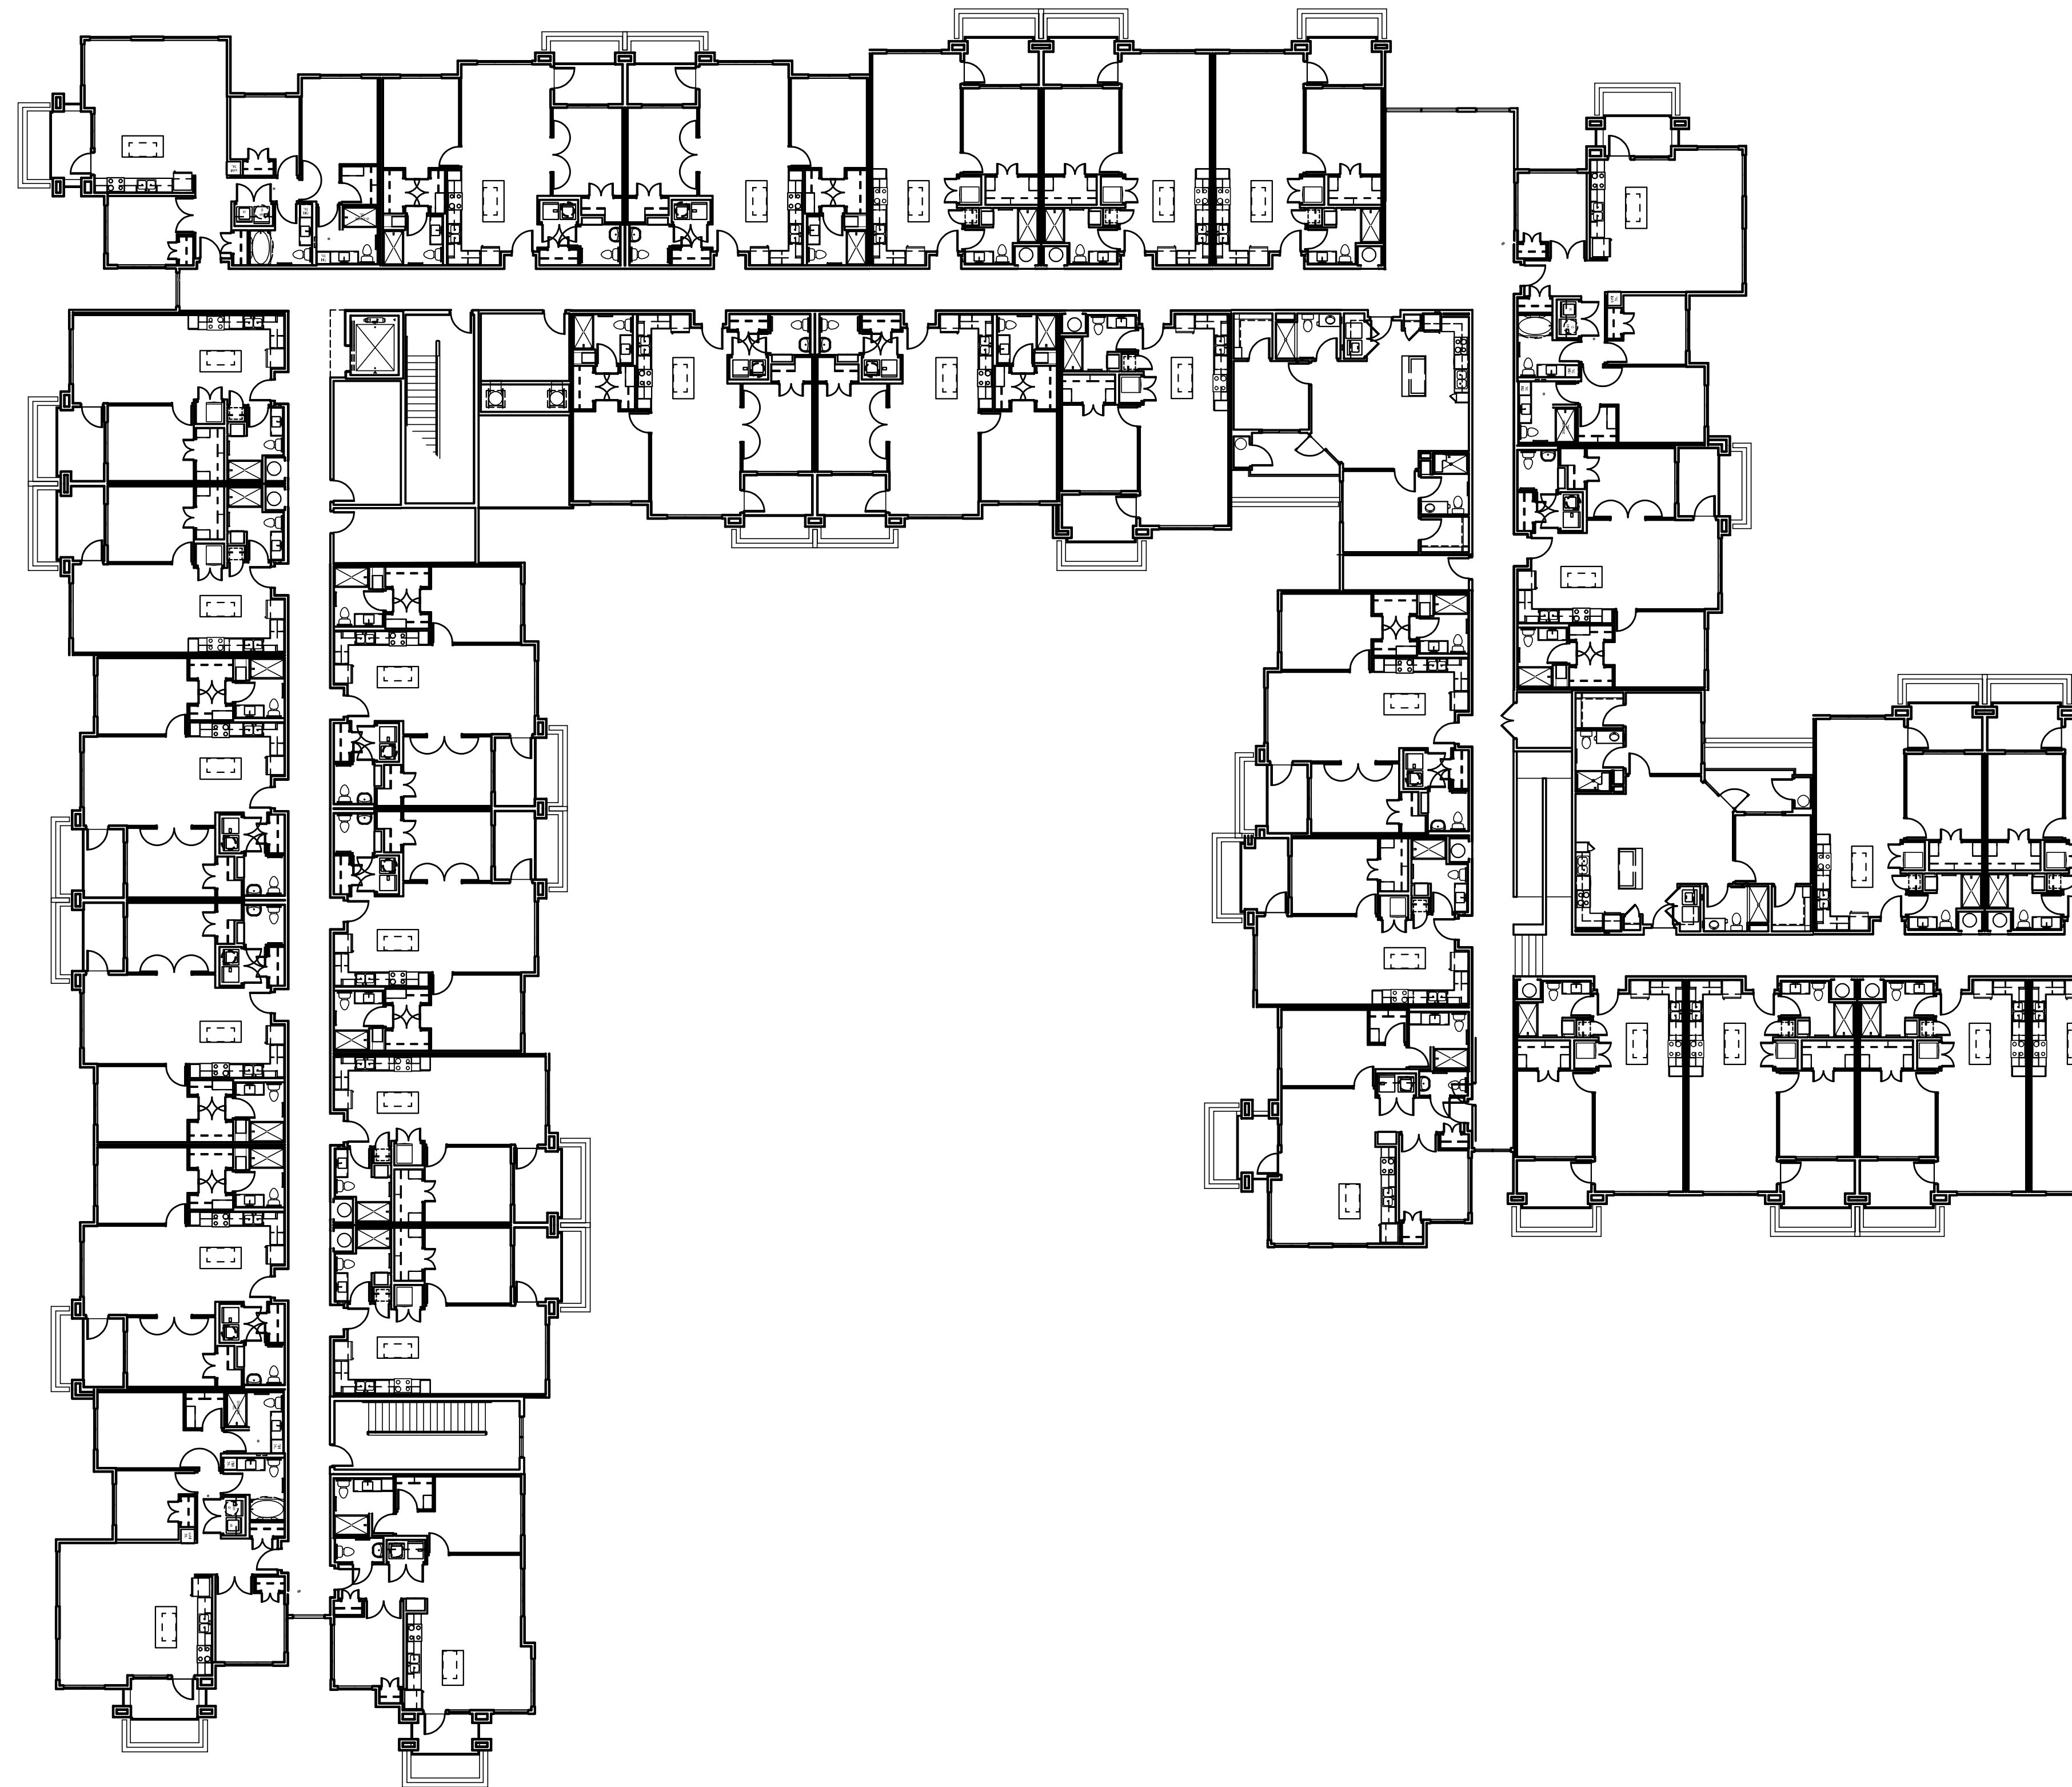

PARTIAL FLOOR PLAN - LEVEL 2 SOUTH END

SCALE: 1/16" = 1'-0"
0' 8' 16' 32'

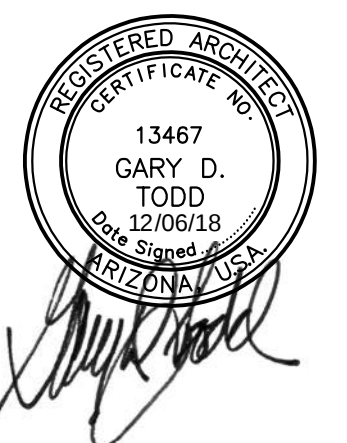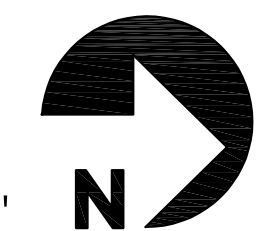

APARTMENTS at NEC of BROADWAY & HAWES

Mesa, Arizona

SCHEMATIC DESIGN- DESIGN REVIEW EXHIBIT
Project No. 18-2021-00 Date 12-30-2018

TODD & ASSOCIATES, INC.

ARCHITECTURE PLANNING LANDSCAPE ARCHITECTURE
602.952.8280p www.toddassoc.com

