
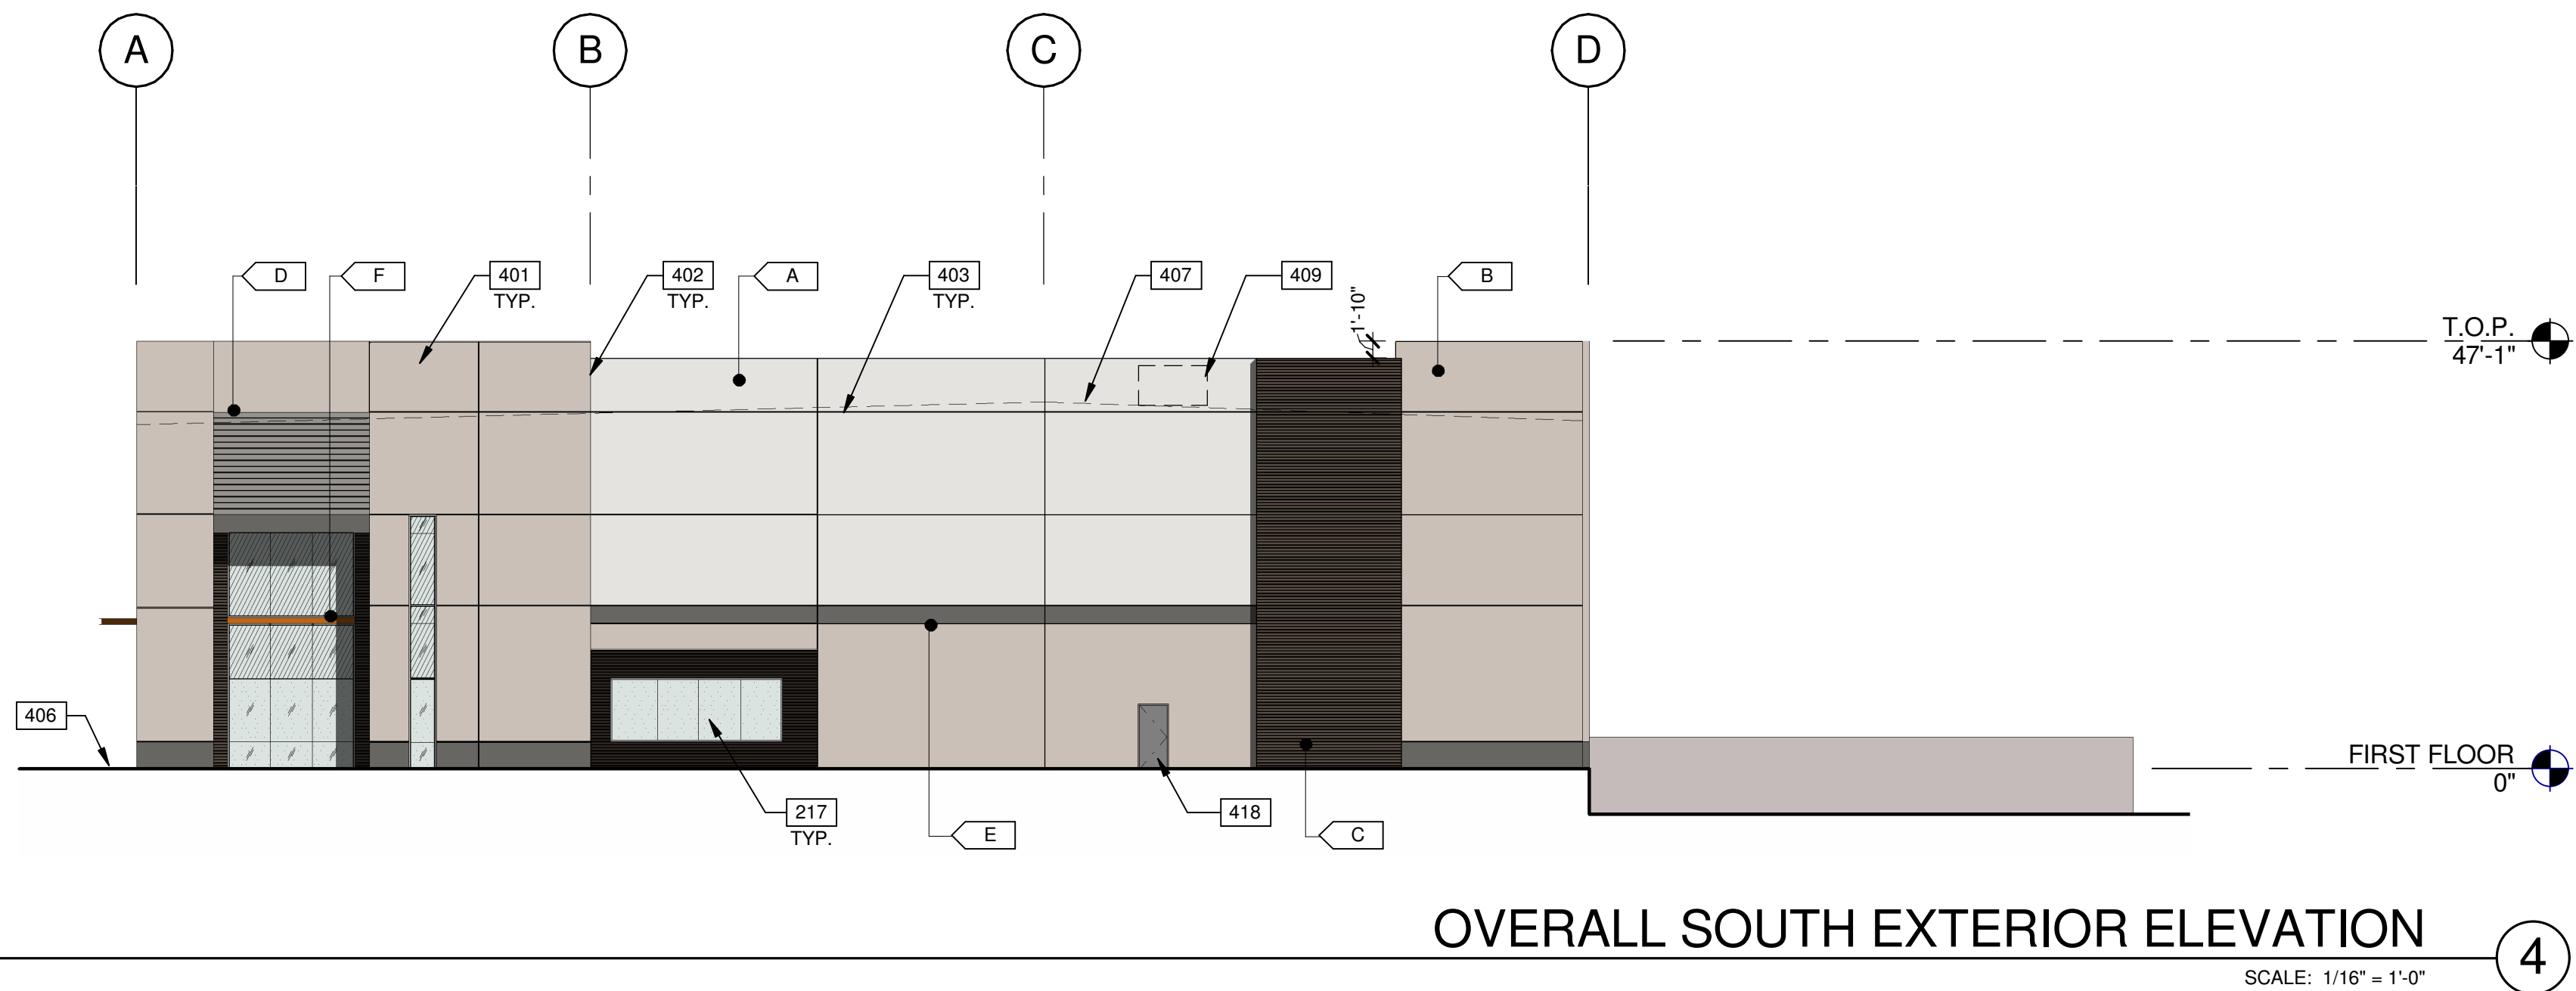
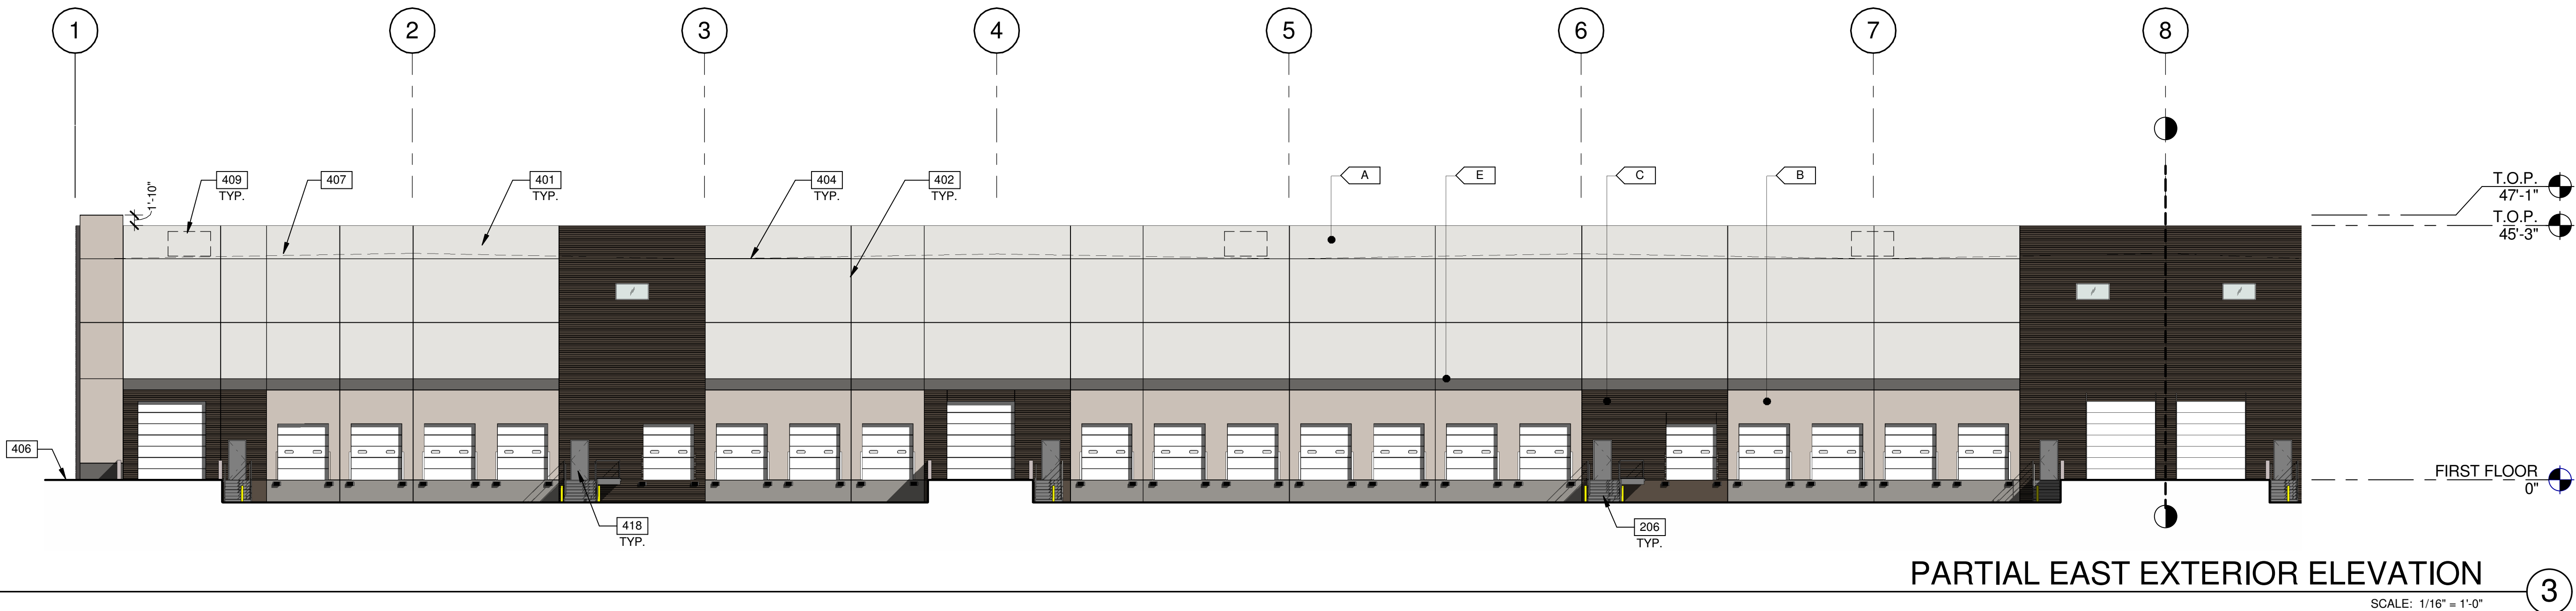
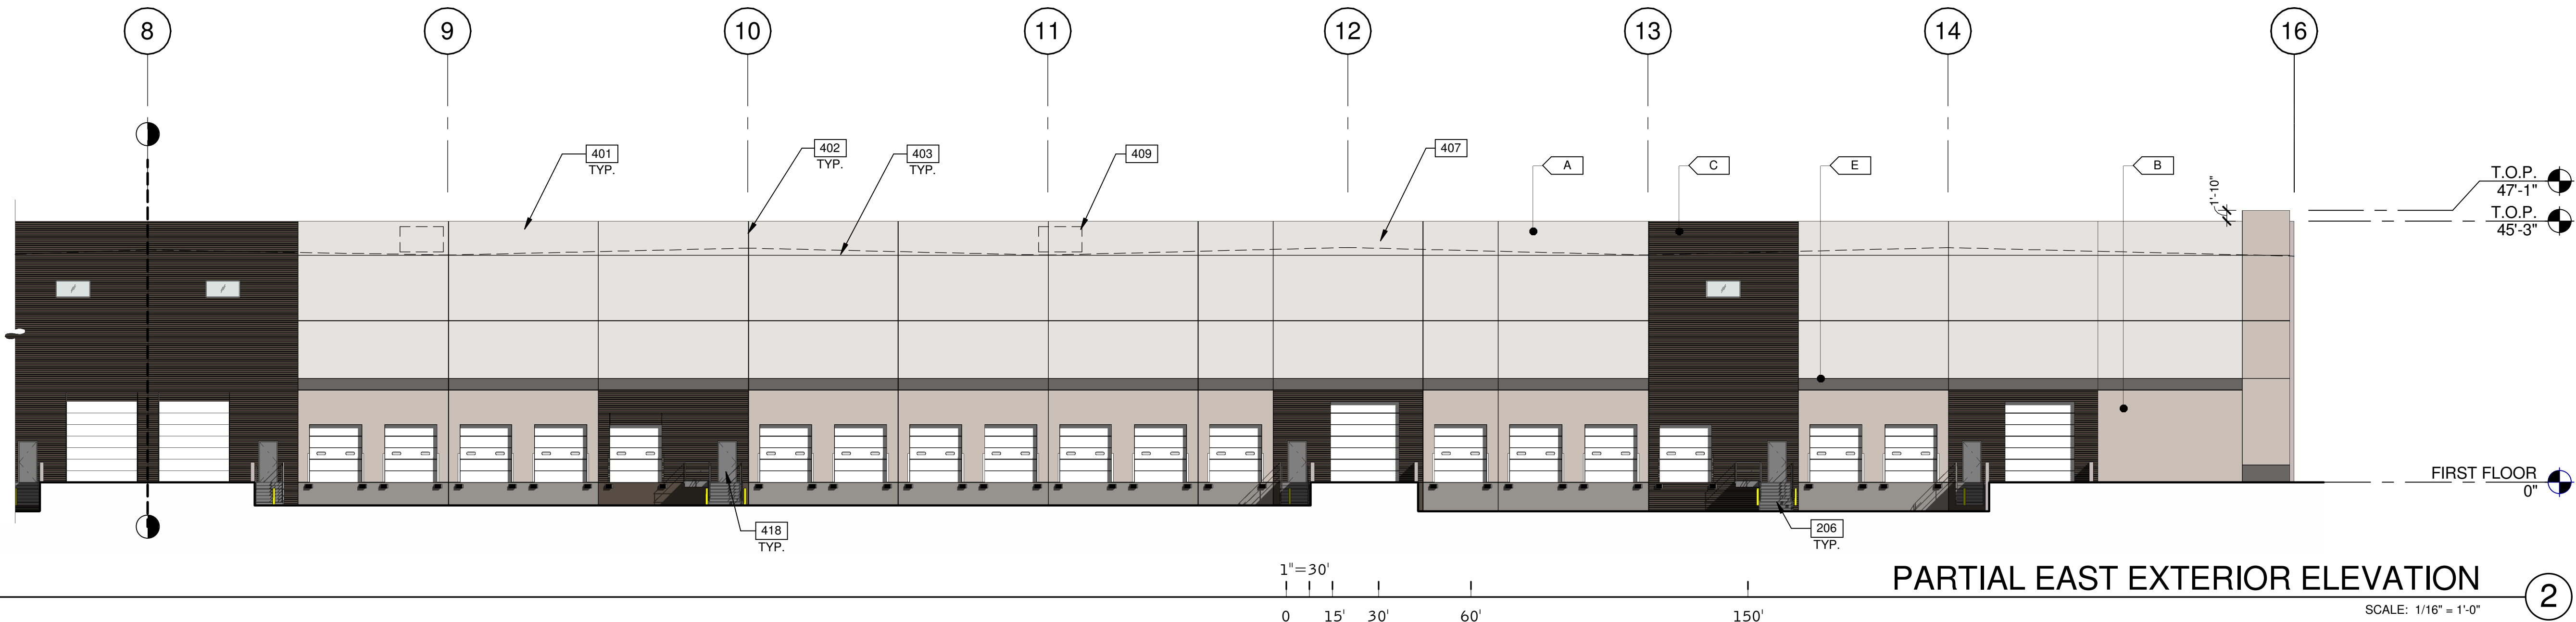


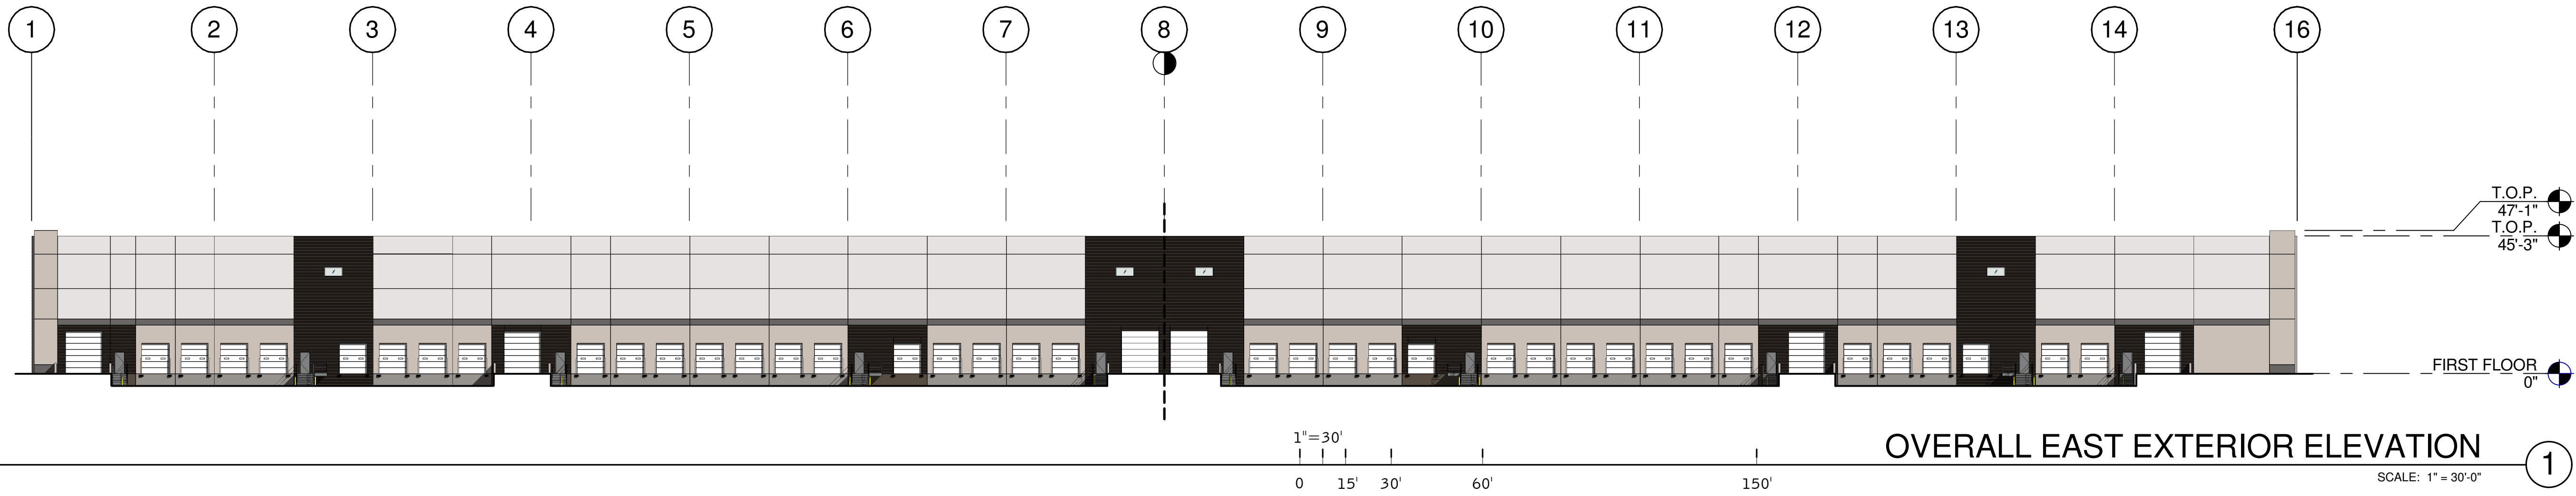

NOTES:

- 206 EXTERIOR STEEL STAIR, BOLTED TO TILT PANEL/ GRADE RAMP WALL.
217 ALUMINUM STOREFRONT SYSTEM WITH 1" INSULATED GLASS.
401 CONCRETE WALL, PAINTED.
402 CONCRETE WALL JOINT.
403 1/2" V-REVEAL.
404 CONCRETE FORM LINER.
405 FINISH GRADE, VARIES.
407 LINE OF ROOF BEYOND.
409 FULLY SCREENED MECHANICAL UNIT BEYOND.
418 METAL MAN DOOR, PAINTED.

LEGEND

GLASS:

- VISION GLASS
TEMPERED GLASS
SPANDREL GLASS

ALL GLASS TO BE PPG AZURIA GLAZING IN CLEAR ANODIZED STOREFRONT FRAME

COLOR LEGEND

COLORS:

PROVIDE 6'-0" WIDE PAINT COLOR MOCK-UP FULL HEIGHT OF BUILDING FOR OWNER/ARCHITECT REVIEW.

- A BASE COLOR: DUNN EDWARDS CRYSTAL HAZE DE6219
B SECONDARY COLOR: DUNN EDWARDS FLINTSTONE DE6221
C ACCENT COLOR: DUNN EDWARDS ESPRESSO MACCHIATO DE680
D ACCENT COLOR: DUNN EDWARDS COAL MINER DET613
E ACCENT COLOR: DUNN EDWARDS BLACK POOL DE6315
F CANOPY: DUNN EDWARDS SWEET POTATOES DE6201

EXTERIOR ELEVATIONS

REMARKS

DATE 02/28/2019
DESIGN REVIEW RESUBMITTAL

PA/PM:

E. ZITNY

DRAWN BY:

H.B.

JOB NO.:

PHX18-0113-00

SHEET

A4.1

NOTES:

- 217 ALUMINUM STOREFRONT SYSTEM WITH 1" INSULATED GLASS.
401 CONCRETE WALL, PAINTED.
402 CONCRETE WALL JOINT.
404 CONCRETE FORM LINER.
407 LINE OF ROOF BEYOND.
408 METAL CANOPY - PAINTED.
409 FULLY SCREENED MECHANICAL UNIT BEYOND.
418 METAL MAN DOOR, PAINTED.
419 3/4" V-REVEAL.

WARE MALCOMB
Leading Design for Commercial Real Estate

architecture
planning
interiors
graphics
civil engineering
277 E. Camelback Rd. Suite 225
Phoenix, AZ 85016
P: 602.997.2288
F: 602.997.2288



THE LANDING 202
EAST RAY ROAD
GATEWAY MESA, AZ 85212

EXTERIOR ELEVATIONS


DATE	DESIGN REVIEW RESUBMITTAL	REMARKS
02.22.2019		

PA/PM:	E. ZITNY
DRAWN BY:	H.B.
JOB NO.:	PHX18-0113-00

SHEET


A4.2

3/1/2019 1:04:09 AM

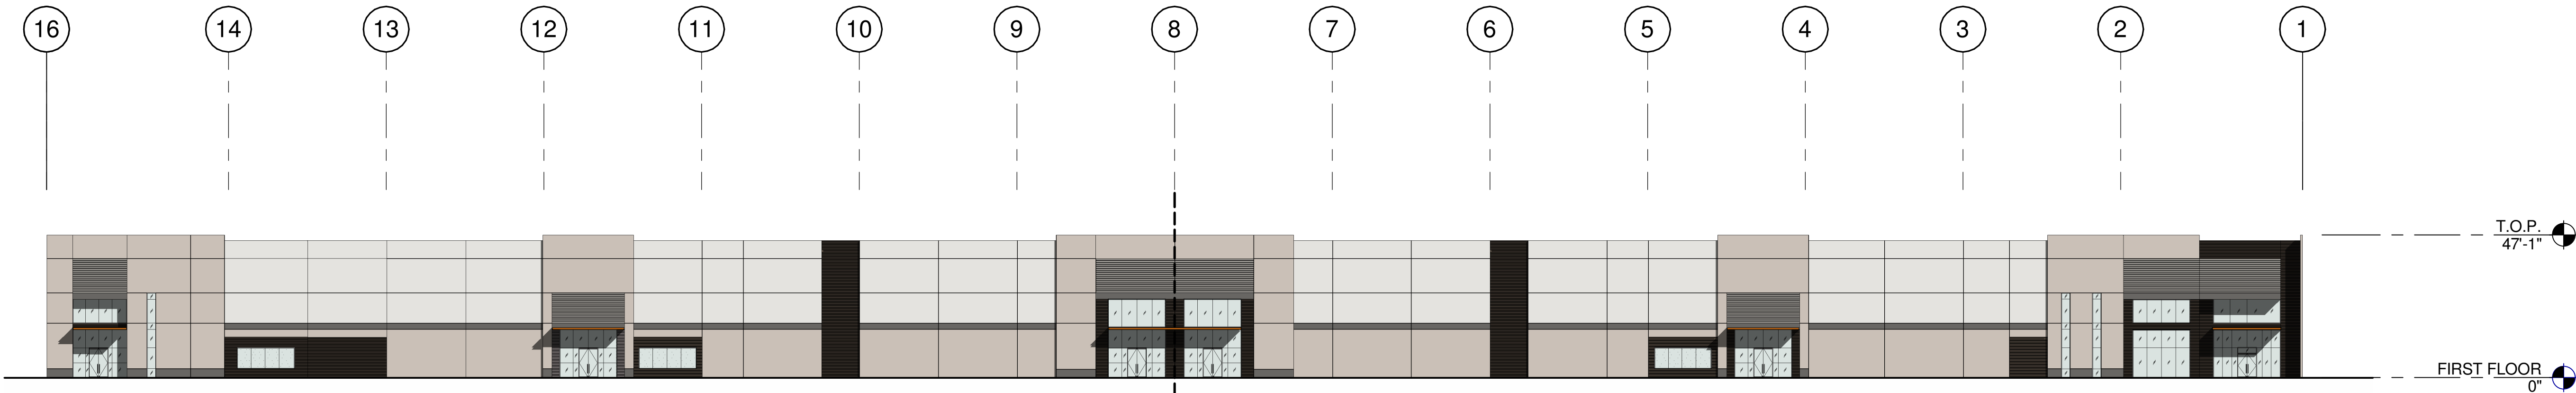


OVERALL WEST EXTERIOR ELEVATION

1

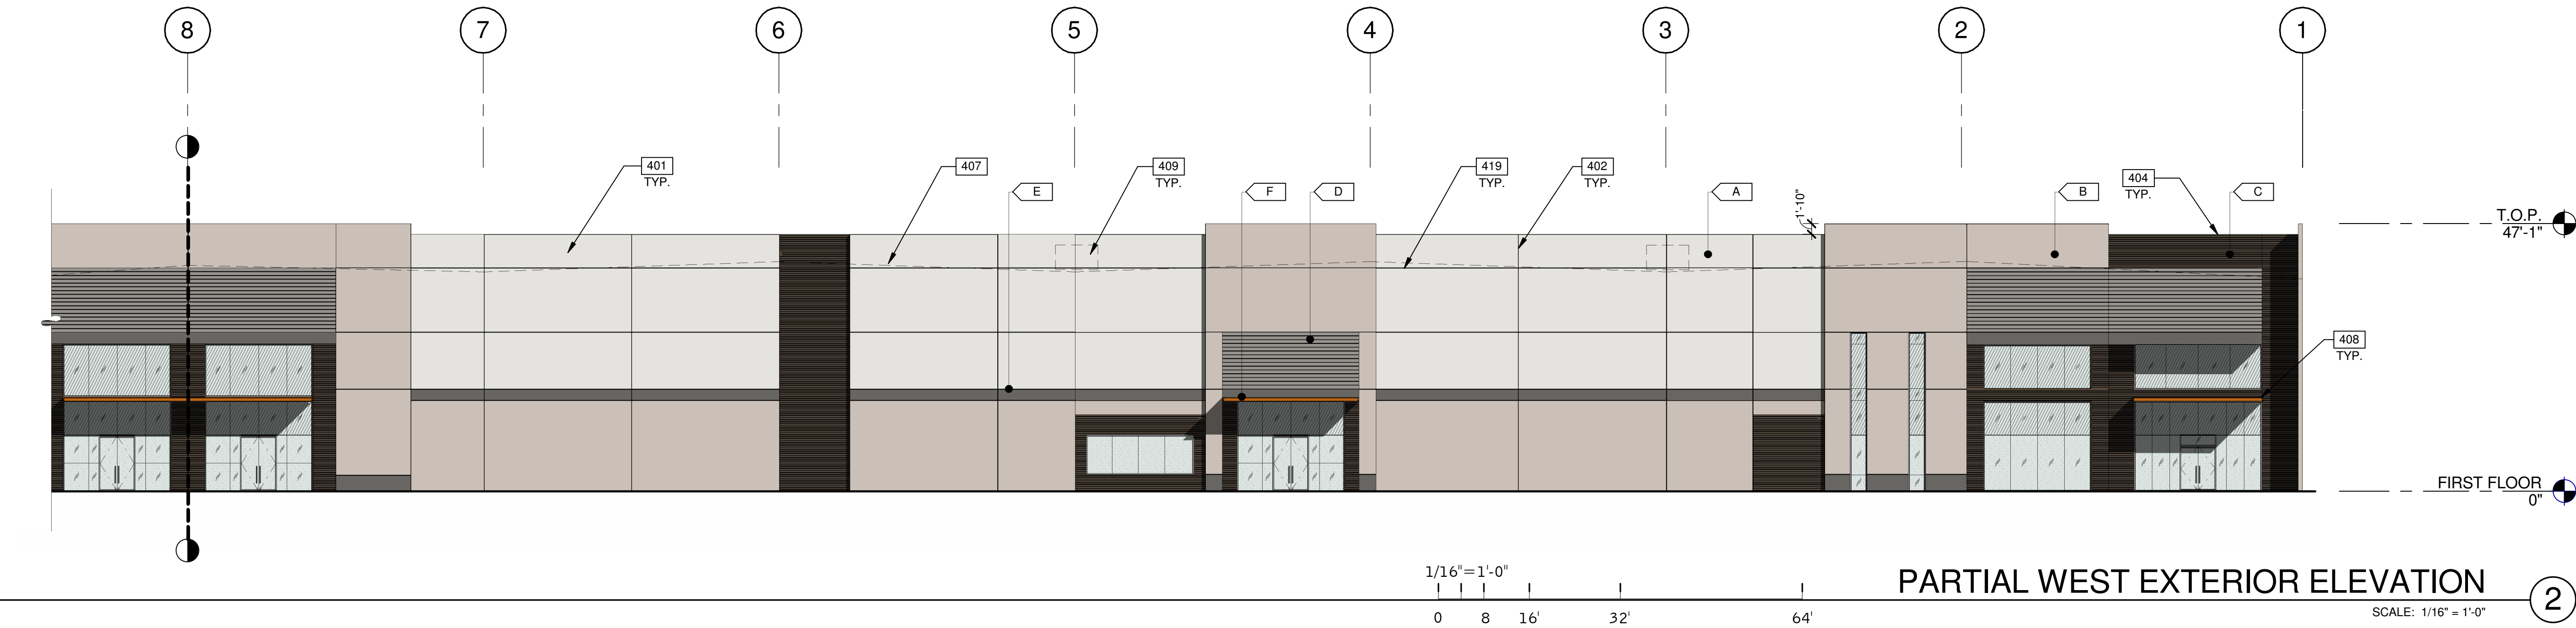


PARTIAL WEST EXTERIOR ELEVATION

2

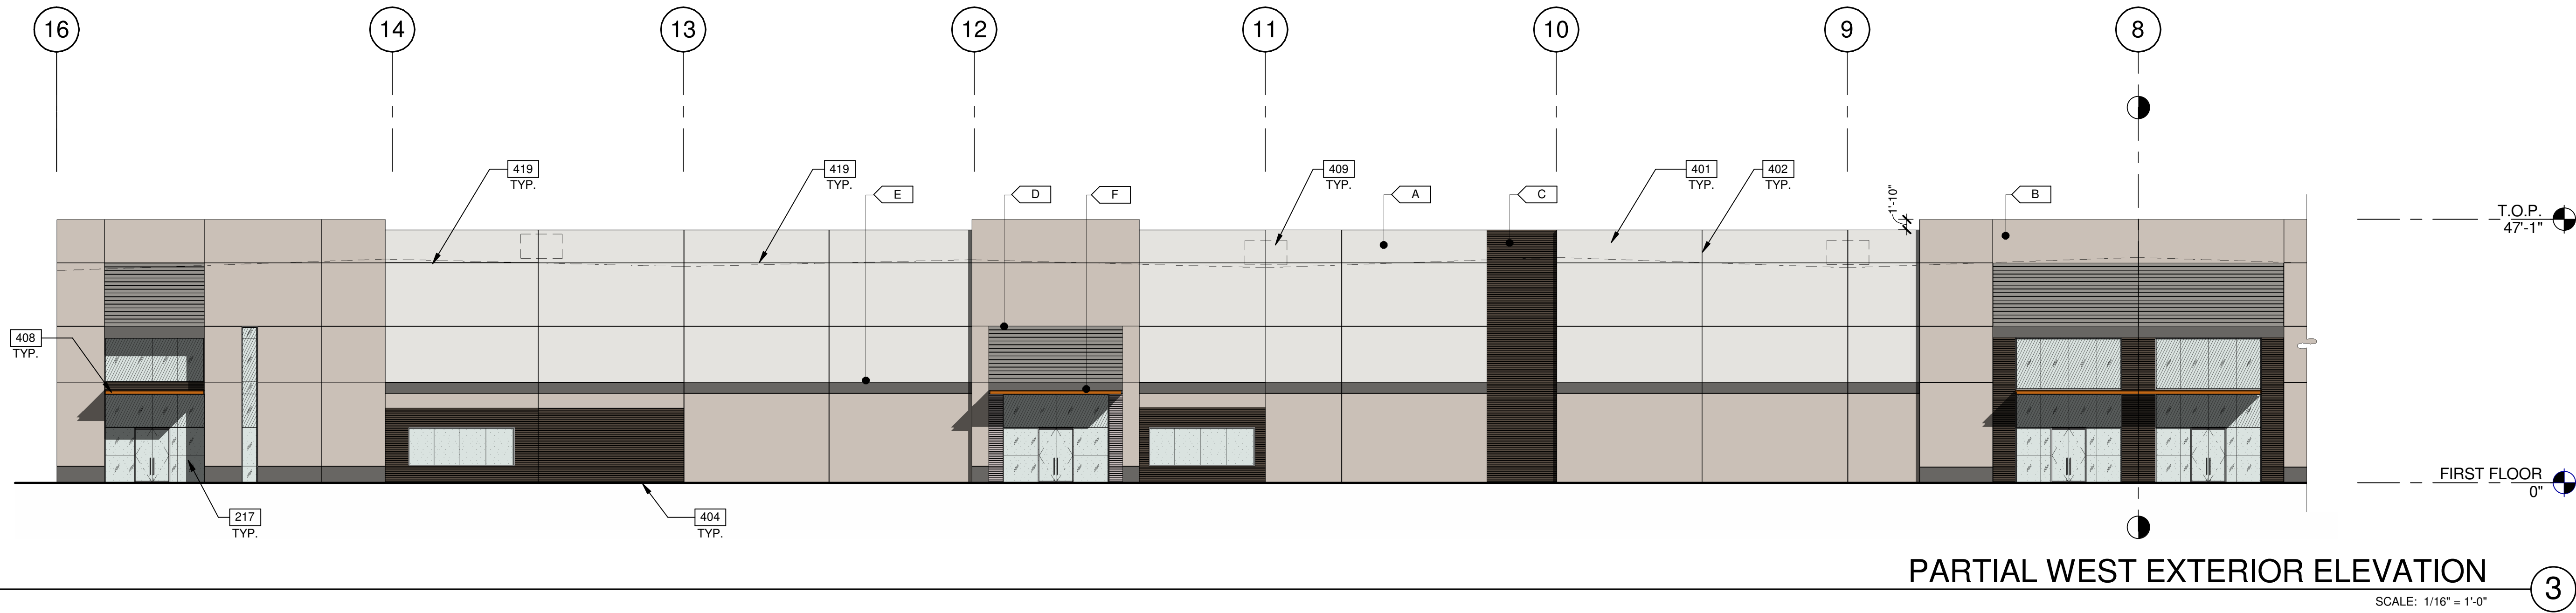

PARTIAL WEST EXTERIOR ELEVATION

3

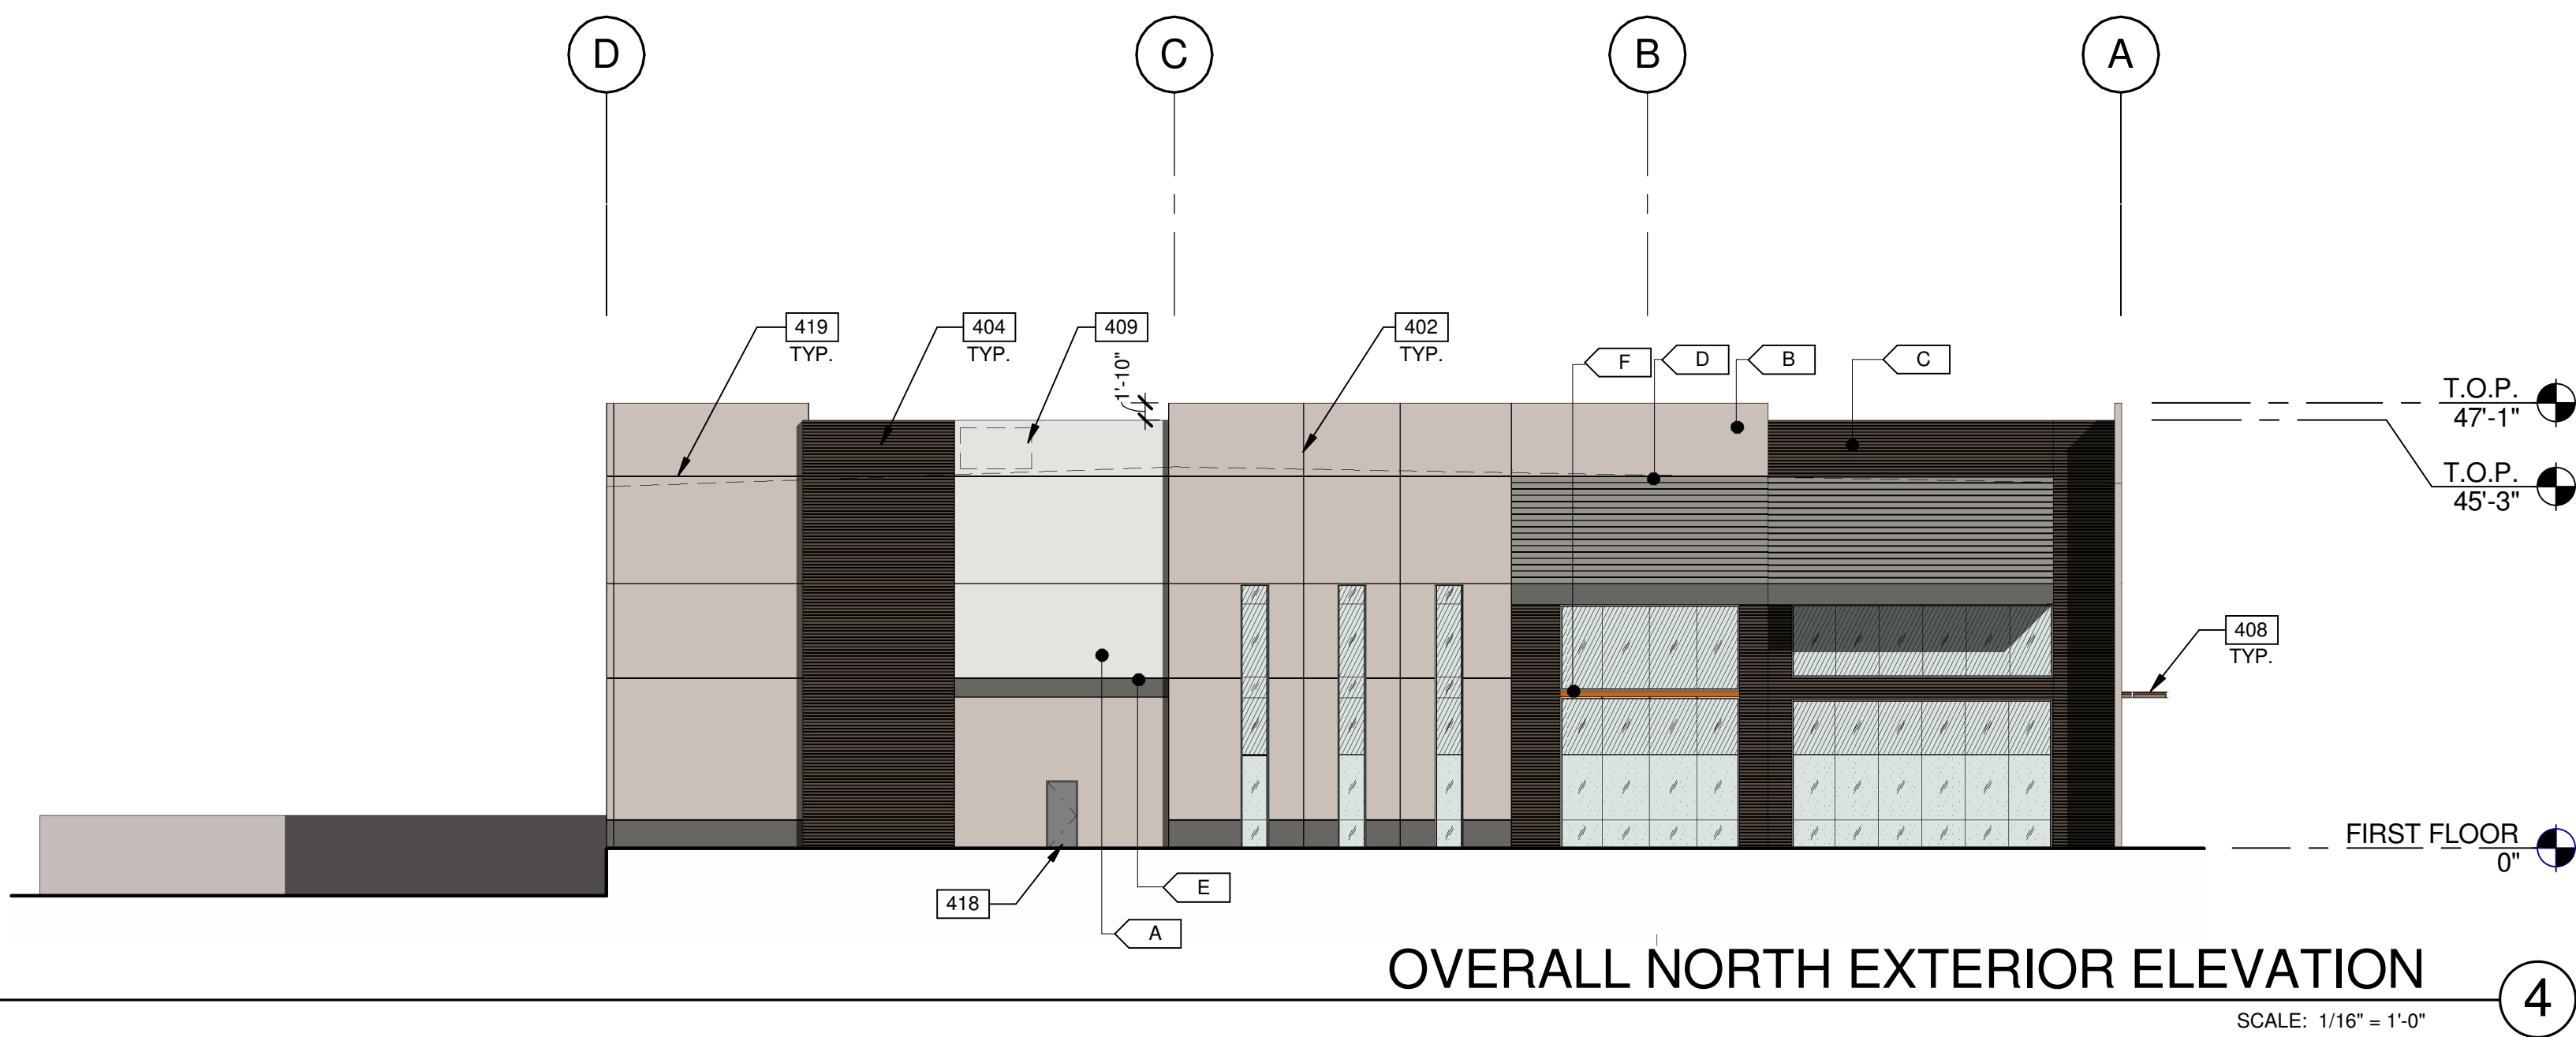

OVERALL NORTH EXTERIOR ELEVATION

4


LEGEND

- GLASS:
- VISION GLASS
 - TEMPERED GLASS
 - SPANDREL GLASS

ALL GLASS TO BE PPG AZURIA GLAZING IN CLEAR ANODIZED STOREFRONT FRAME

COLOR LEGEND


- COLORS:
- PROVIDE 6'-0" WIDE PAINT COLOR MOCK-UP FULL HEIGHT OF BUILDING FOR OWNER/ARCHITECT REVIEW.
- A BASE COLOR: DUNN EDWARDS CRYSTAL HAZE DE6219
 - B SECONDARY COLOR: DUNN EDWARDS FLINTSTONE DE6221
 - C ACCENT COLOR: DUNN EDWARDS ESPRESSO MACCHIATO DET680
 - D ACCENT COLOR: DUNN EDWARDS COAL MINER DET613
 - E ACCENT COLOR: DUNN EDWARDS BLACK POOL DE6315
 - F CANOPY: DUNN EDWARDS SWEET POTATOES DE5201

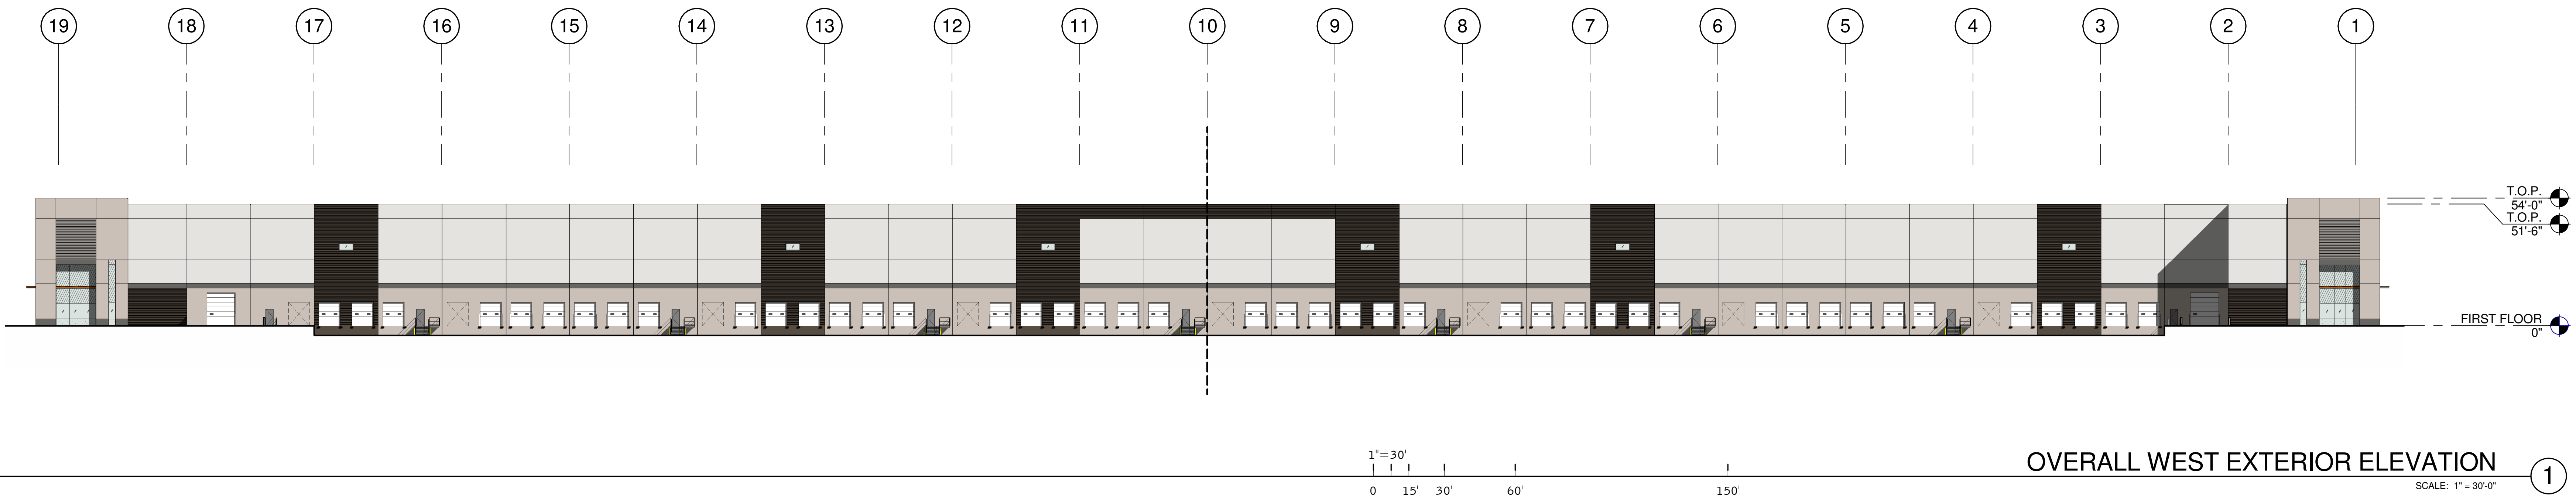

OVERALL WEST EXTERIOR ELEVATION

SCALE: 1" = 30'-0"


1

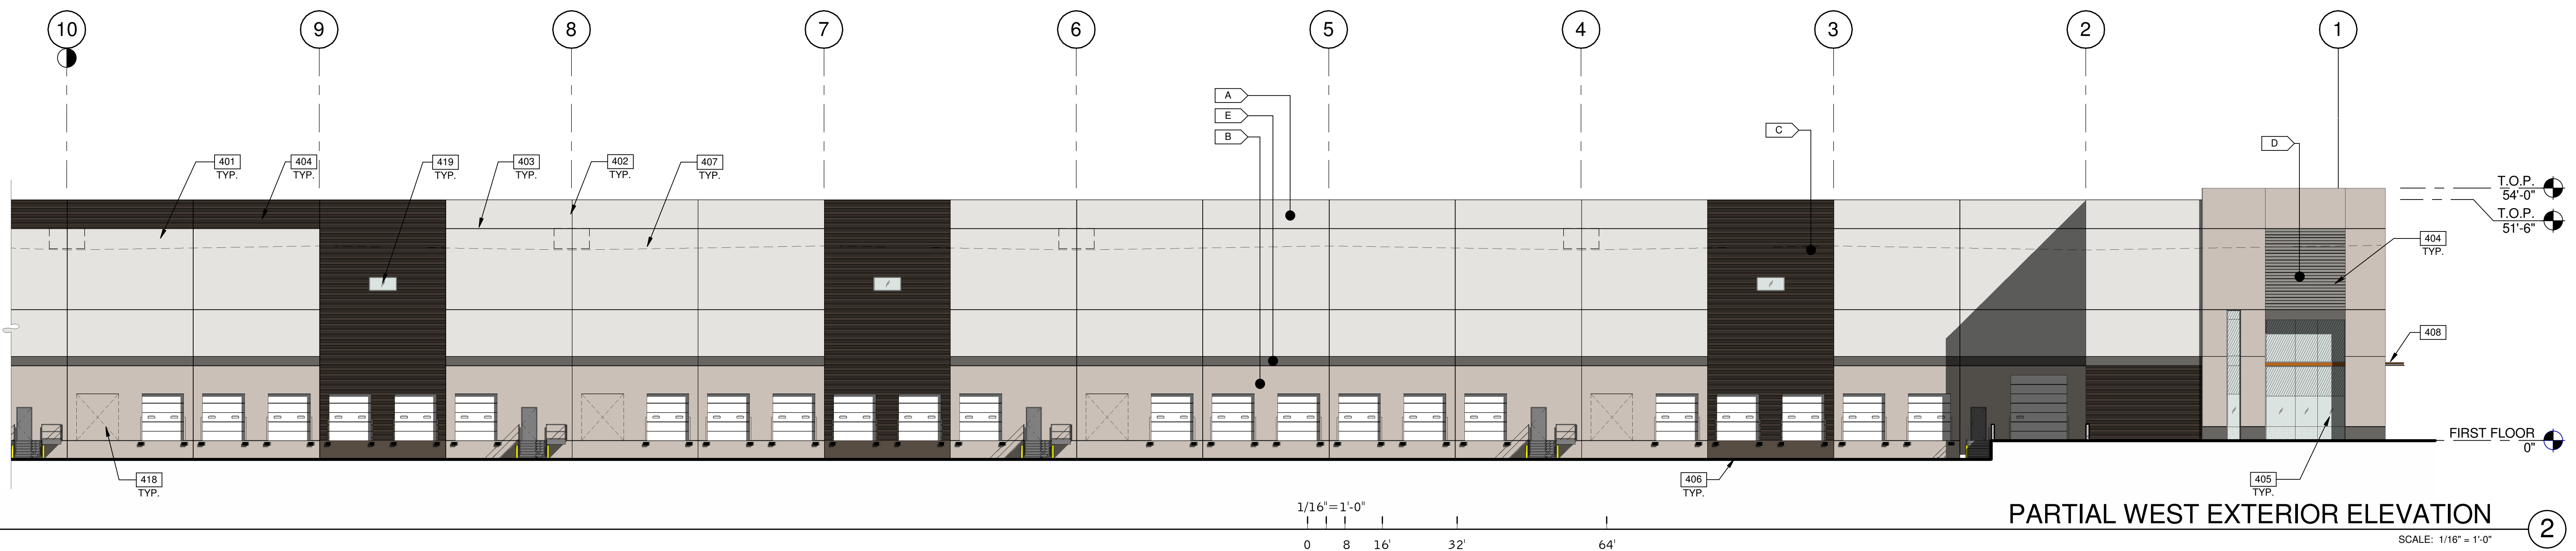

PARTIAL WEST EXTERIOR ELEVATION

SCALE: 1/16" = 1'-0"

2

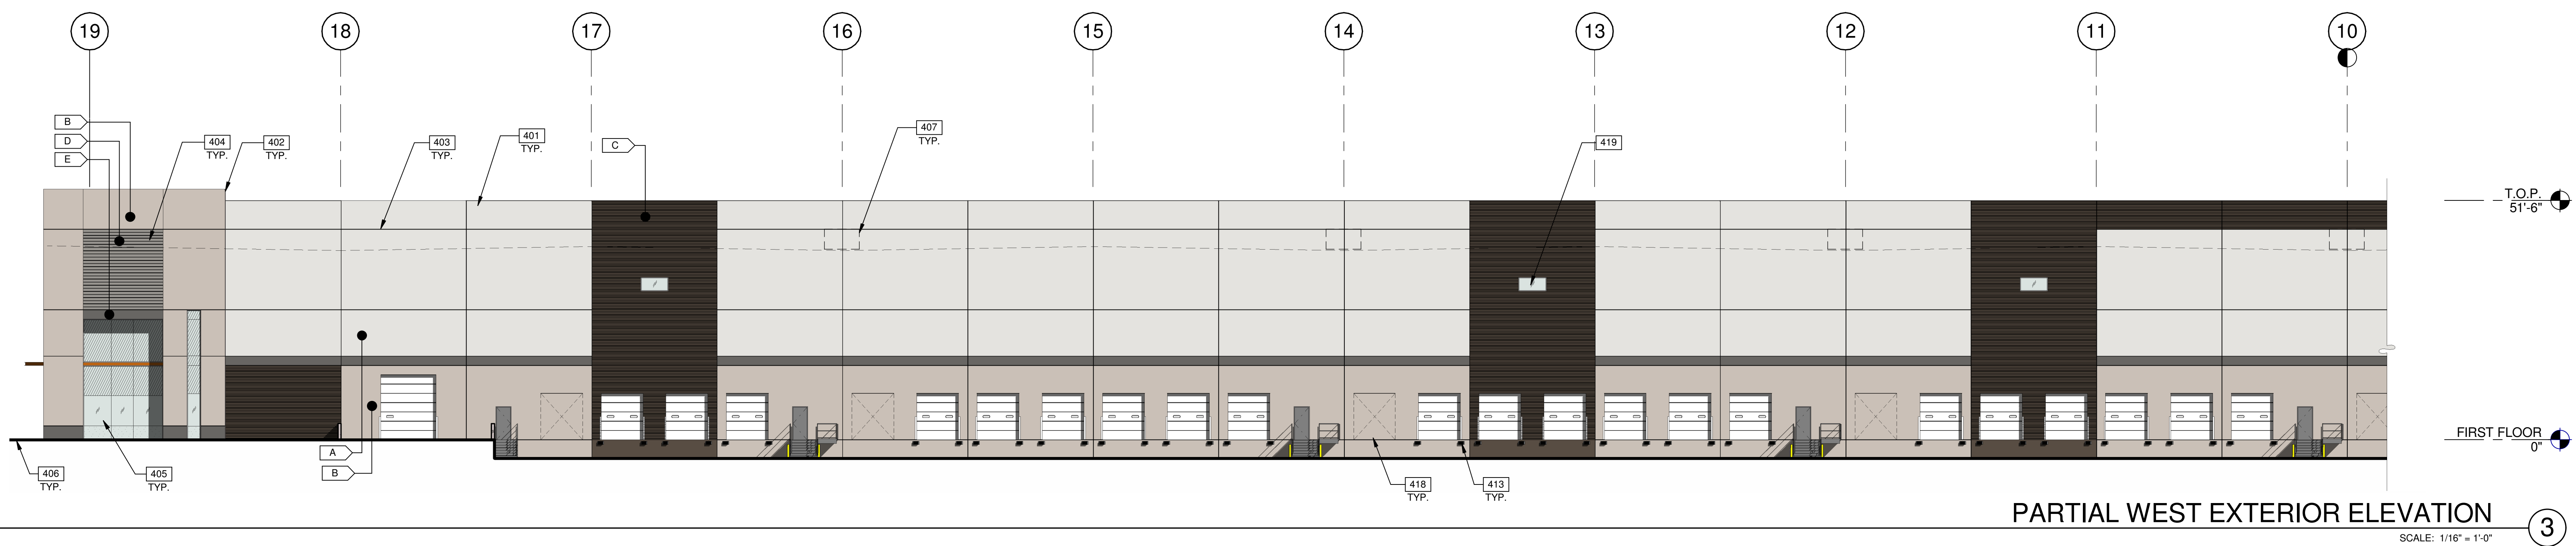

PARTIAL WEST EXTERIOR ELEVATION

SCALE: 1/16" = 1'-0"

3

LEGEND

GLASS:

- VISION GLASS
- TEMPERED GLASS
- SPANDREL GLASS

ALL GLASS TO BE VITRO AZURIA GLAZING IN CLEAR ANODIZED STOREFRONT FRAME

COLOR LEGEND

COLORS:

- PROVIDE 6'-0" WIDE PAINT COLOR MOCK-UP FULL HEIGHT OF BUILDING FOR OWNER/ARCHITECT REVIEW.
- A BASE COLOR: DUNN EDWARDS CRYSTAL HAZE DE8219
- B SECONDARY COLOR: DUNN EDWARDS FLINTSTONE DE8221
- C ACCENT COLOR: DUNN EDWARDS ESPRESSO MACCHIATO DET680
- D ACCENT COLOR: FORMLINER PAINTED DUNN EDWARDS COAL MINER DET813
- E ACCENT COLOR: DUNN EDWARDS BLACK POOL DE8315
- F CANOPY: DUNN EDWARDS SWEET POTATOES DE8201

NOTES:

SEE SHEET A0.2 FOR GENERAL NOTES


- 401 CONCRETE WALL, PAINTED.
- 402 CONCRETE WALL JOINT.
- 403 1/2" V-REVEAL.
- 404 CONCRETE FORM LINER.
- 405 ALUMINUM STOREFRONT SYSTEM WITH 1" INSULATED GLASS.
- 406 FINISH GRADE, VARIES.
- 407 LINE OF ROOF BEYOND.
- 408 METAL CANOPY - PAINTED.
- 413 DOCK BUMPER.
- 418 KNOCK-OUT PANEL FOR FUTURE DOOR OR STOREFRONT.
- 419 CLERESTORY WINDOW.

EXTERIOR ELEVATIONS

DATE	DESIGN REVIEW RESUBMITTAL	REMARKS
02/22/2019		

PA/PM:	E. ZITNY
DRAWN BY:	H.B.
JOB NO.:	PHX18-0113-00




SHEET
A4.3

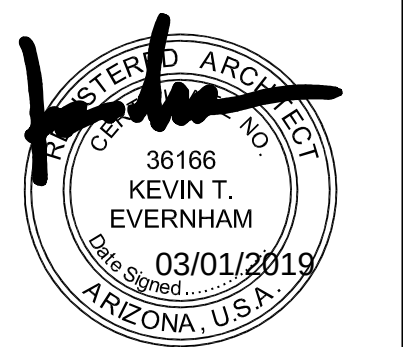

THE LANDING 202
EAST RAY ROAD
GATEWAY MESA, AZ 85212

WARE MALCOMB
Leading Design for Commercial Real Estate

architecture
planning
interiors
graphics
civil engineering
277 E. Camelback Rd. Suite 225
Phoenix, AZ 85016
P: 602.468.9200
F: 602.997.2298

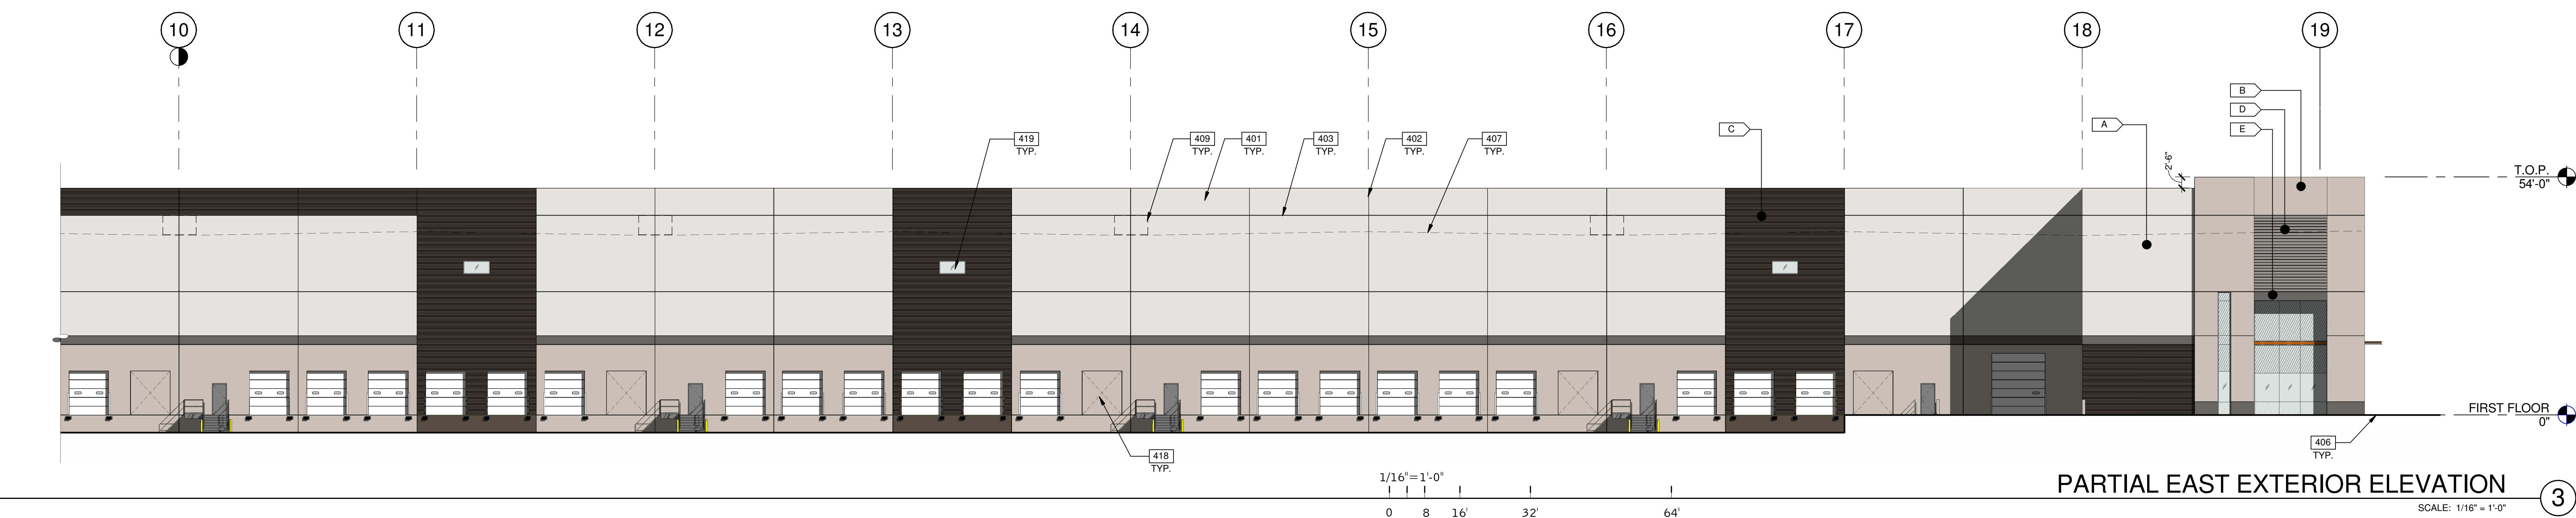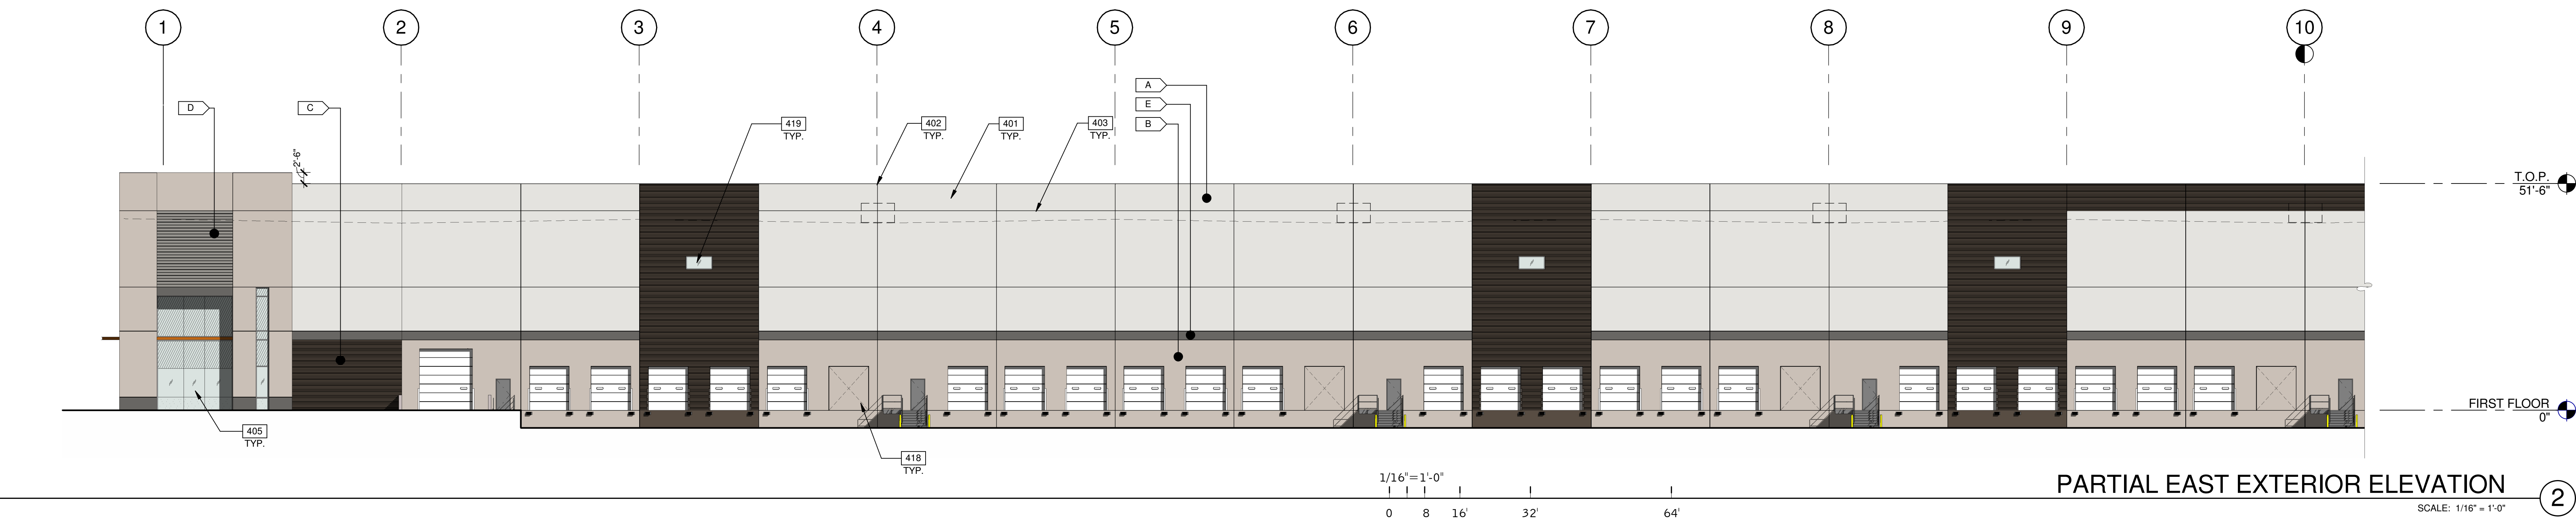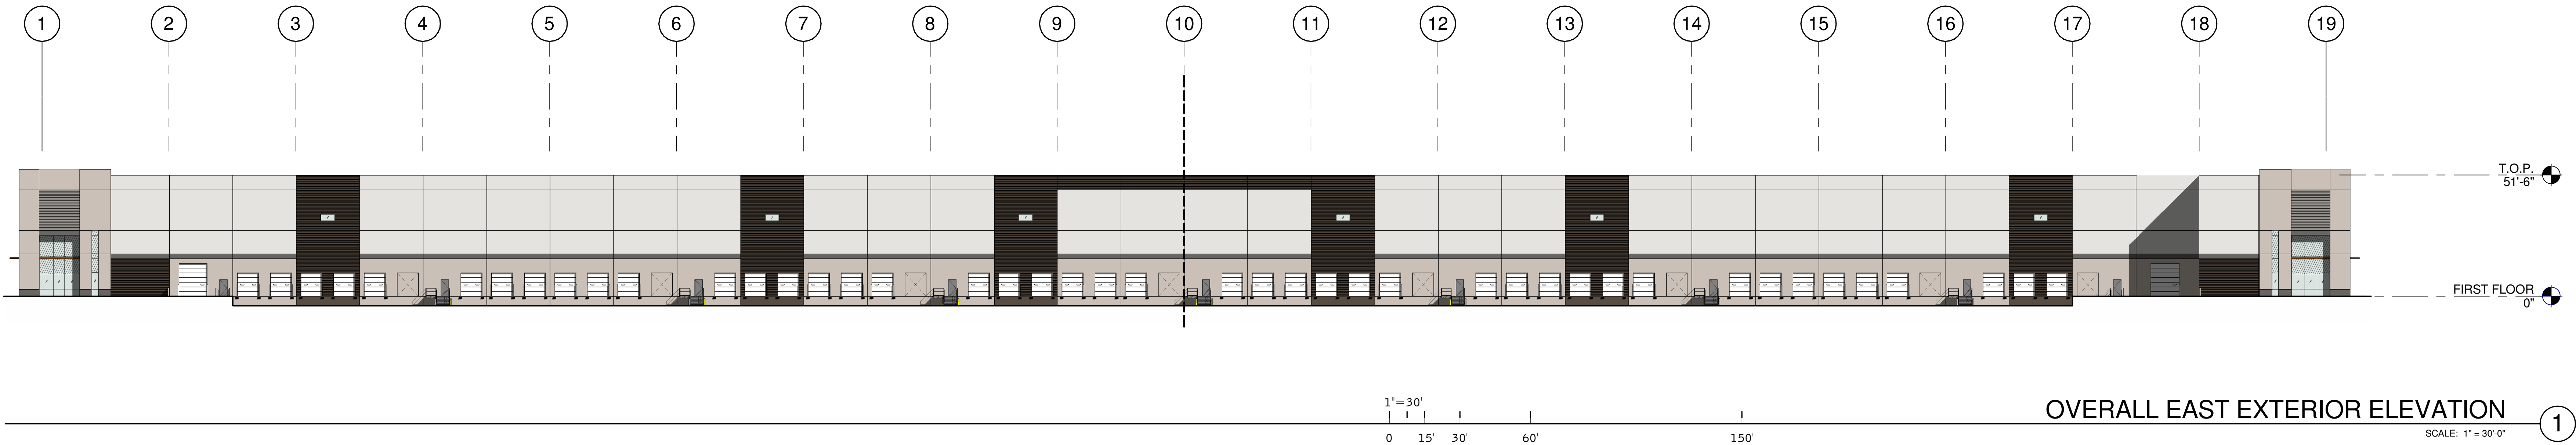

LEGEND

GLASS:

	VISION GLASS
	TEMPERED GLASS
	SPANDREL GLASS

ALL GLASS TO BE VITRO AZURIA GLAZING IN CLEAR ANODIZED STOREFRONT FRAME

COLOR LEGEND

COLORS:

A	BASE COLOR: DUNN EDWARDS CRYSTAL HAZE DE8219
B	SECONDARY COLOR: DUNN EDWARDS FLINTSTONE DE8221
C	ACCENT COLOR: DUNN EDWARDS ESPRESSO MACCHIATO DET680
D	ACCENT COLOR: FORMLINER PAINTED DUNN EDWARDS COAL MINER DET813
E	ACCENT COLOR: DUNN EDWARDS BLACK POOL DE8315
F	CANOPY: DUNN EDWARDS SWEET POTATOES DE8201

NOTES:

SEE SHEET A0.2 FOR GENERAL NOTES

401	CONCRETE WALL, PAINTED.
402	CONCRETE WALL JOINT.
403	1/2" V-REVEAL.
405	ALUMINUM STOREFRONT SYSTEM WITH 1" INSULATED GLASS.
406	FINISH GRADE, VARIES.
407	LINE OF ROOF BEYOND.
409	FULLY SCREENED MECHANICAL UNIT BEYOND.
418	KNOCK OUT PANEL FOR FUTURE DOOR OR STOREFRONT.
419	CLERESTORY WINDOW.

EXTERIOR ELEVATIONS

DATE	DESIGN REVIEW RESUBMITTAL	REMARKS
02/28/2019		

PA/PM:	E. ZITNY
DRAWN BY:	H.B.
JOB NO.:	PHX18-0113-00



SHEET
A4.4



THE LANDING 202
EAST RAY ROAD
GATEWAY MESA, AZ 85212

WARE MALCOMB
Leading Design for Commercial Real Estate

architecture
planning
interiors
graphics
civil engineering
277 E. Camelback Rd. Suite 225
Phoenix, AZ 85016
P: 602.997.2288
F: 602.997.2288

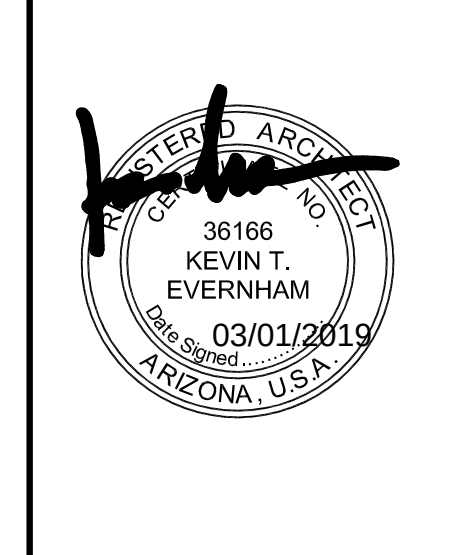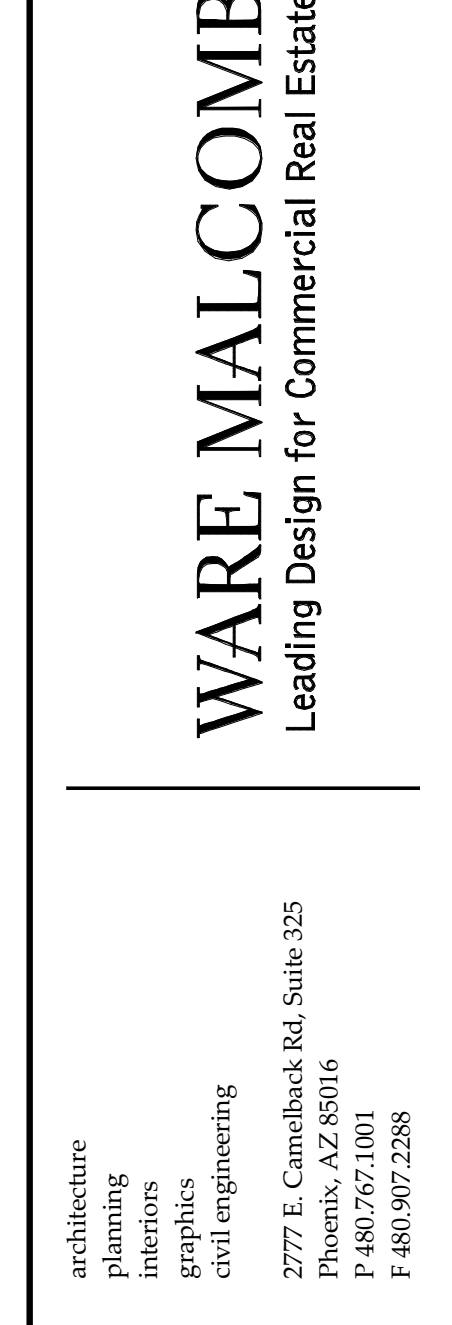

THE LANDING 202
EAST RAY ROAD
GATEWAY MESA, AZ 85212

[illegible]

PA/PM:	E. ZITNY
DRAWN BY.:	H.B.
JOB NO.:	PHX18-0113-00

SHEET

A4.5

GLASS

- ALL GLASS TO BE VITRO AZURIA GLAZING IN CLEAR ANODIZED STOREFRONT FRAME

COLORS:

SEE SHEET A0.2 FOR GENERAL NOTES

- SEE SHEET A0.2 FOR GENERAL NOTES
- 401 CONCRETE WALL, PAINTED.
- 402 CONCRETE WALL JOINT.
- 403 1/2" V-REAL.
- 405 ALUMINUM STOREFRONT SYSTEM WITH 1" INSULATED GLASS.
- 406 FINISH GRADE, VARIOUS.
- 407 LINE OF ROOF BEYOND.
- 408 METAL CANOPY - PAINTED.
- 409 FULLY SCREENED MECHANICAL UNIT BEYOND.
- 420 METAL MAN DOOR, PAINTED.