


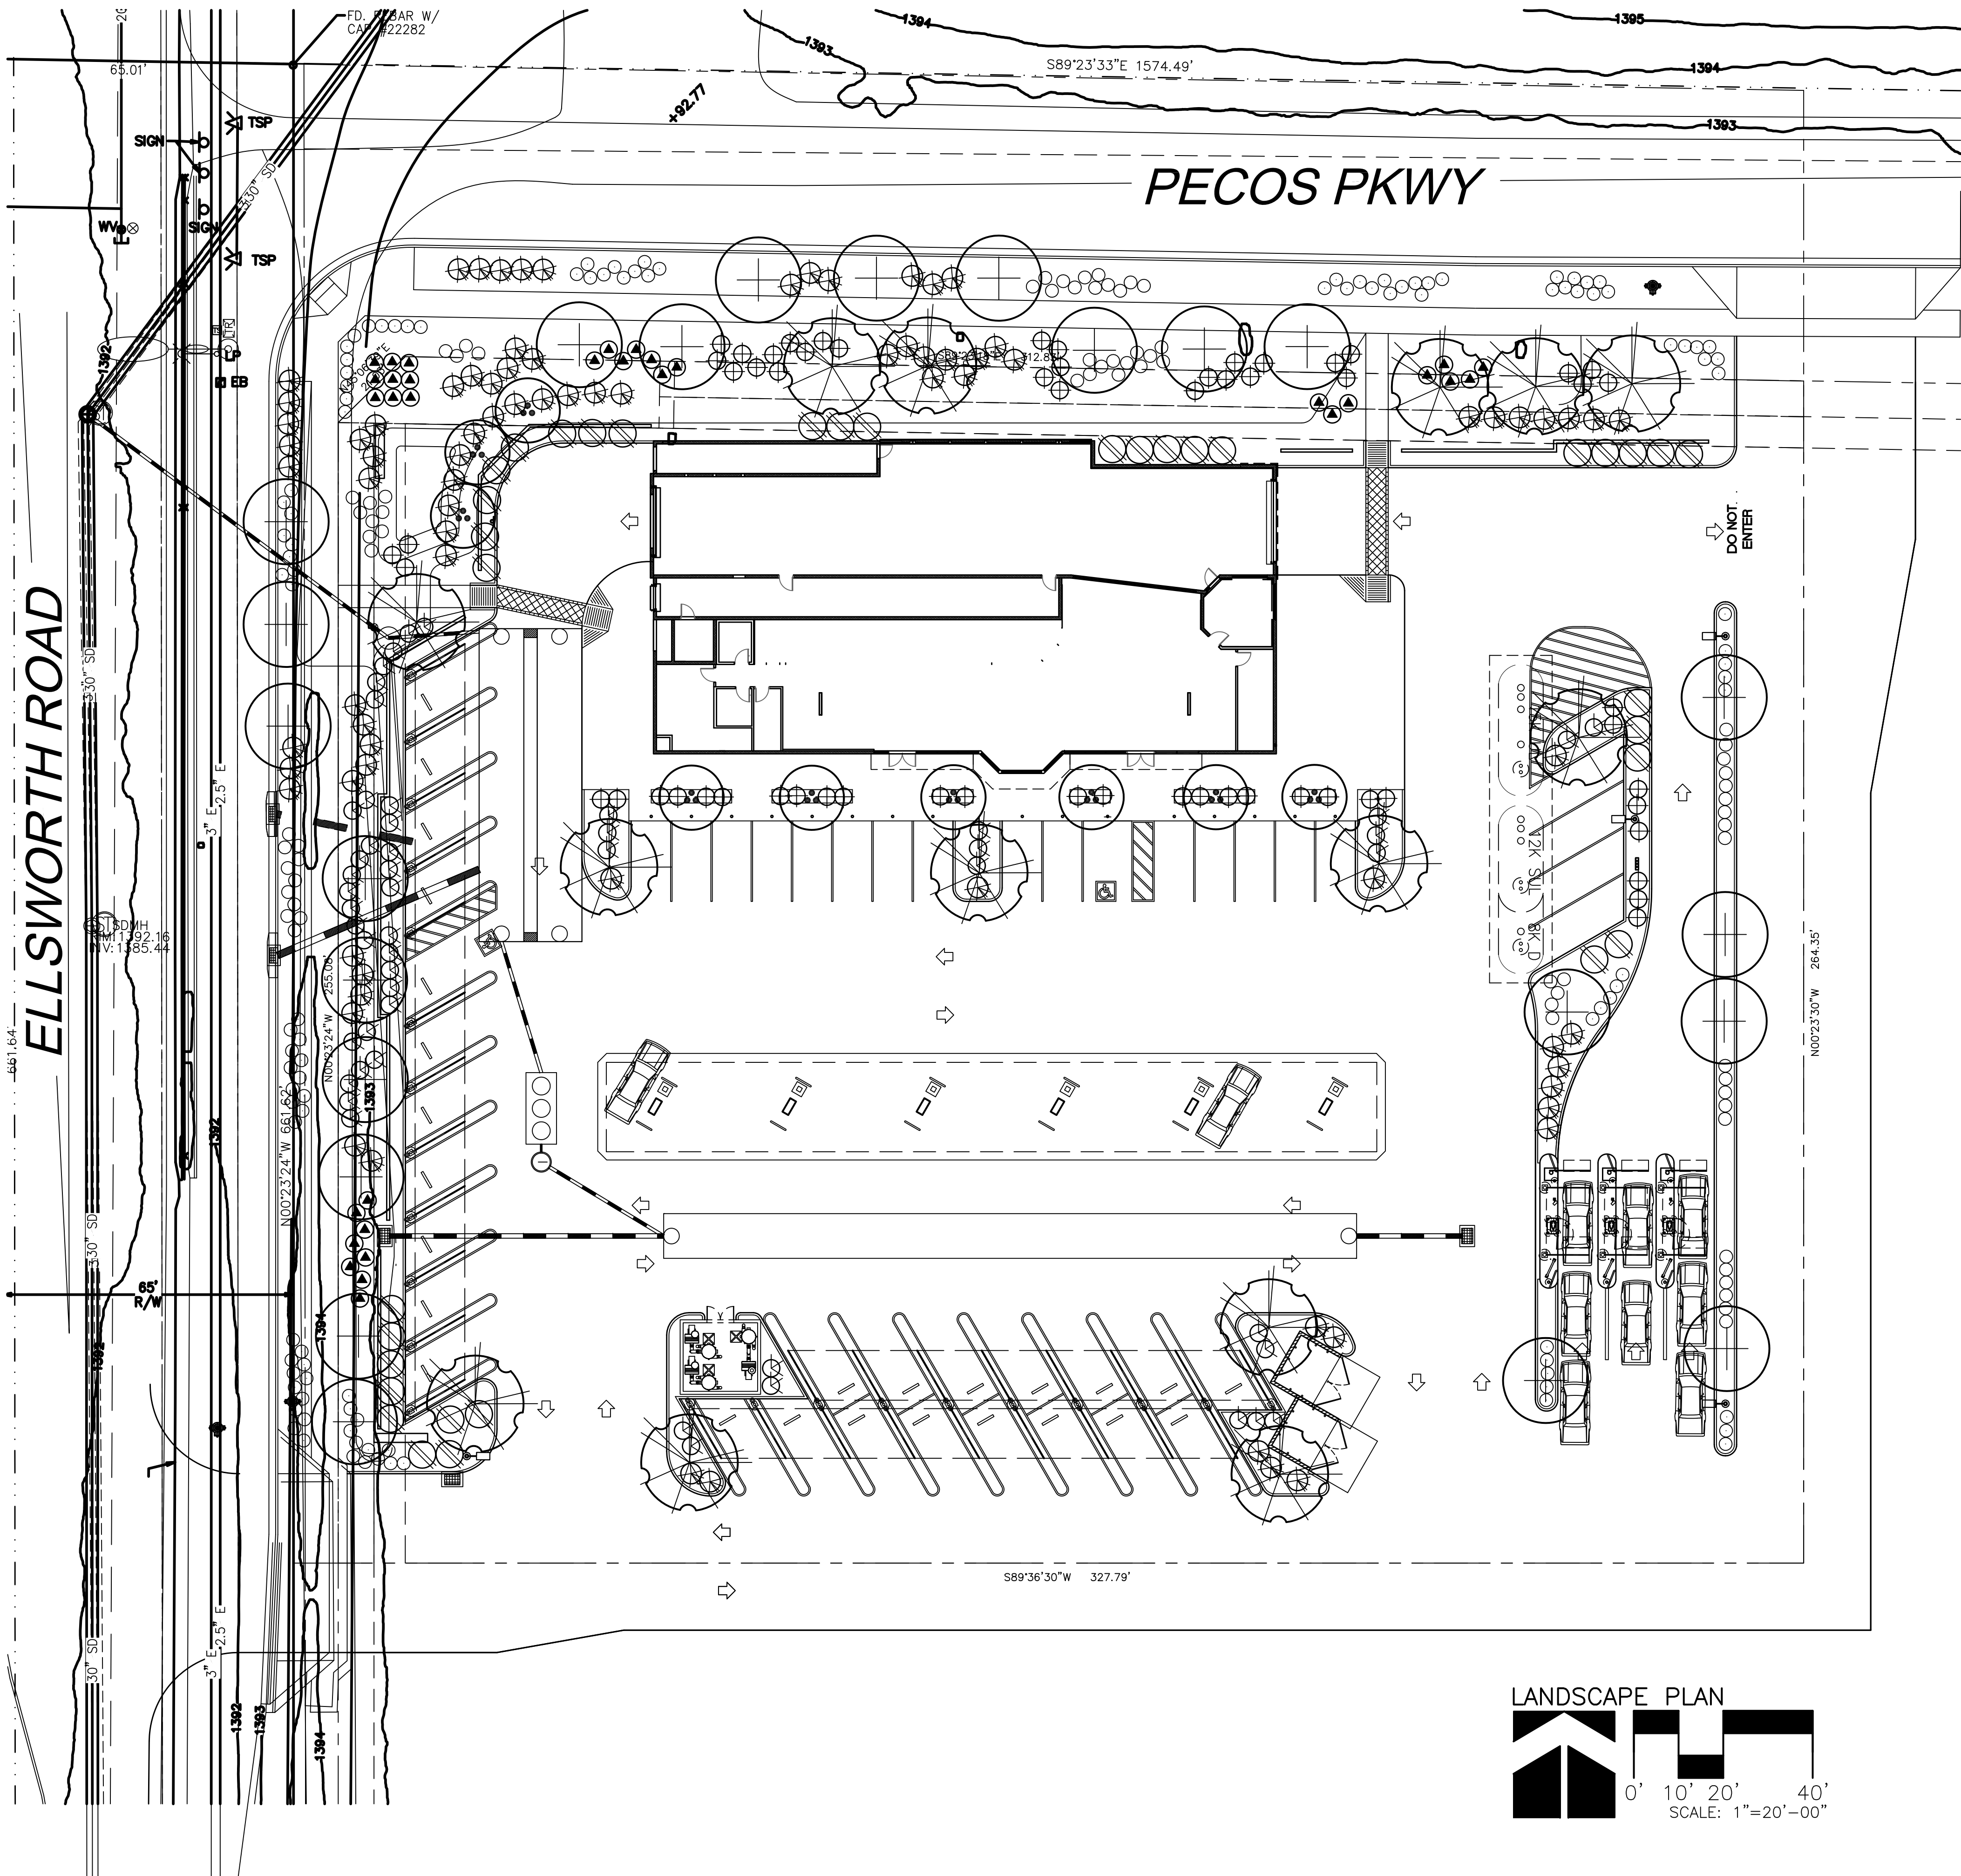


LANDSCAPE LEGEND


- QUERCUS VIRGINIANA
LIVE OAK
24" BOX
- ACACIA ANEURA
MULGA
24" BOX
- SOPHORA SECUNDIFLORA
TEXAS MOUNTAIN LAUREL
24" BOX
- CALLISTEMON 'LITTLE JOHN'
LITTLE JOHN BOTTLE BRUSH
5 GALLON
- RUPELLIA PENINSULARIS
BAJA RUELLIA
5 GALLON
- TECOMA 'ORANGE JUBILEE'
ORANGE JUBILEE
5 GALLON
- HESPERALOE PARVIFLORA
RED YUCCA
5 GALLON
- AGAVE GEMNIFLORA
TWIN FLOWERED AGAVE
5 GALLON
- LANTANA MONTEVIDENSIS
'GOLD MOUND'
5 GALLON
- LANTANA 'RADIATION'
RADIATION LANTANA
5 GALLON

1/2" SCREENED EXPRESS 'PAINTED DESERT'
DECOMPOSED GRANITE
2" DEPTH IN ALL LANDSCAPE AREAS

LANDSCAPE PLAN

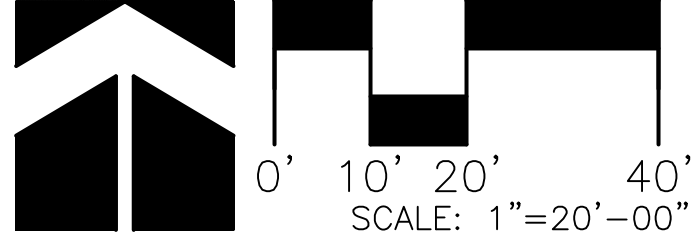

T.J. McQUEEN & ASSOCIATES, INC.
LANDSCAPE ARCHITECTURE
URBAN DESIGN
SITE PLANNING
10450 N. 74th Street, Suite 120
Scottsdale, Arizona 85258
P. (602) 265-0320
EMAIL: timmqueen@tjmla.net

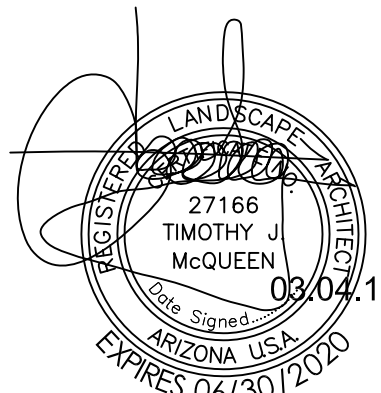

PM
DESIGN
Architectural
Solutions Group
76 E MITCHELL DRIVE
PHOENIX, AZ 85012
PHONE: (602) 457-5757
FAX: (602) 457-5755
ROY PEDRO, ARCHITECT
KEN MCCracken, ARCHITECT

Seal

REVISION

DATE

MARK

COBBLESTONE AUTO SPA #17
SEC PECOS RD AND
ELLSWORTH RD
MESA, AZ



Project Number
CBL18001

Sheet Name
LANDSCAPE
PLAN

Sheet Number

La.01