


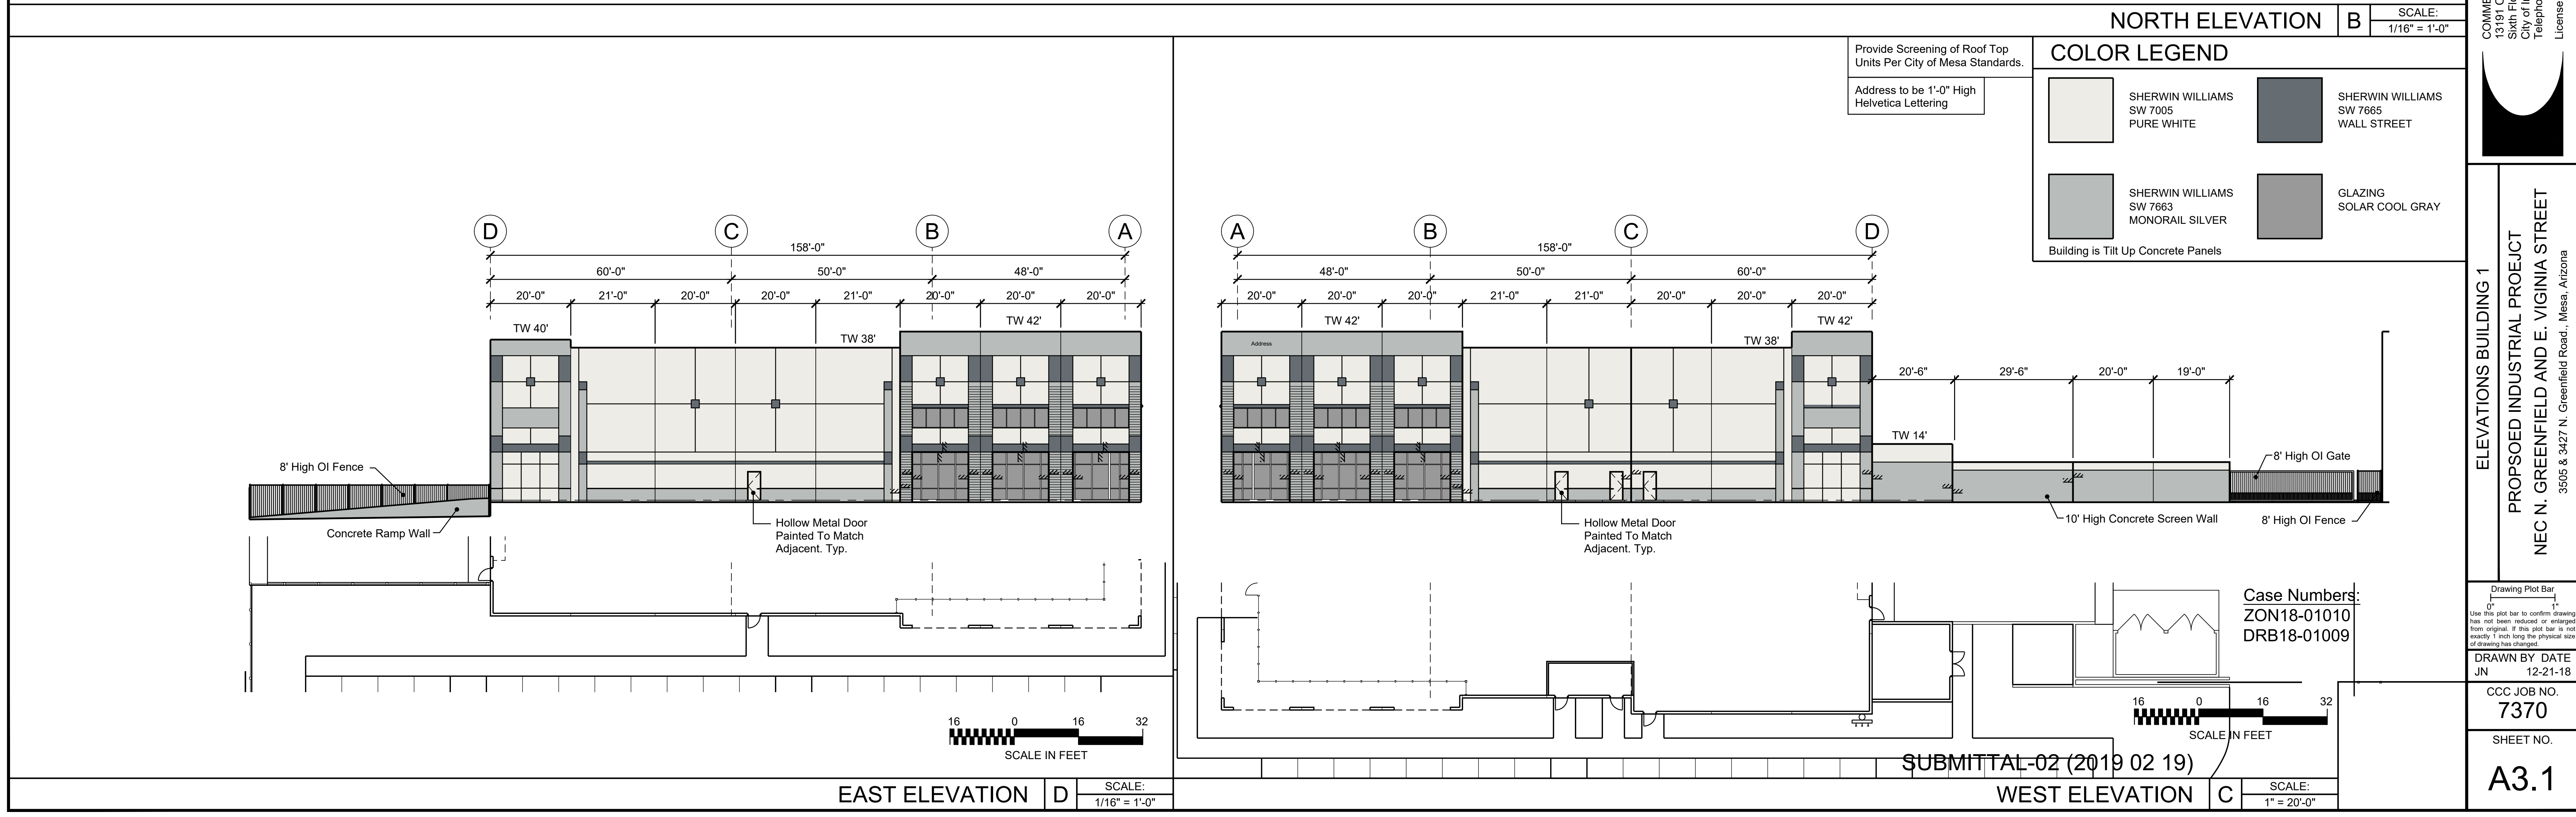


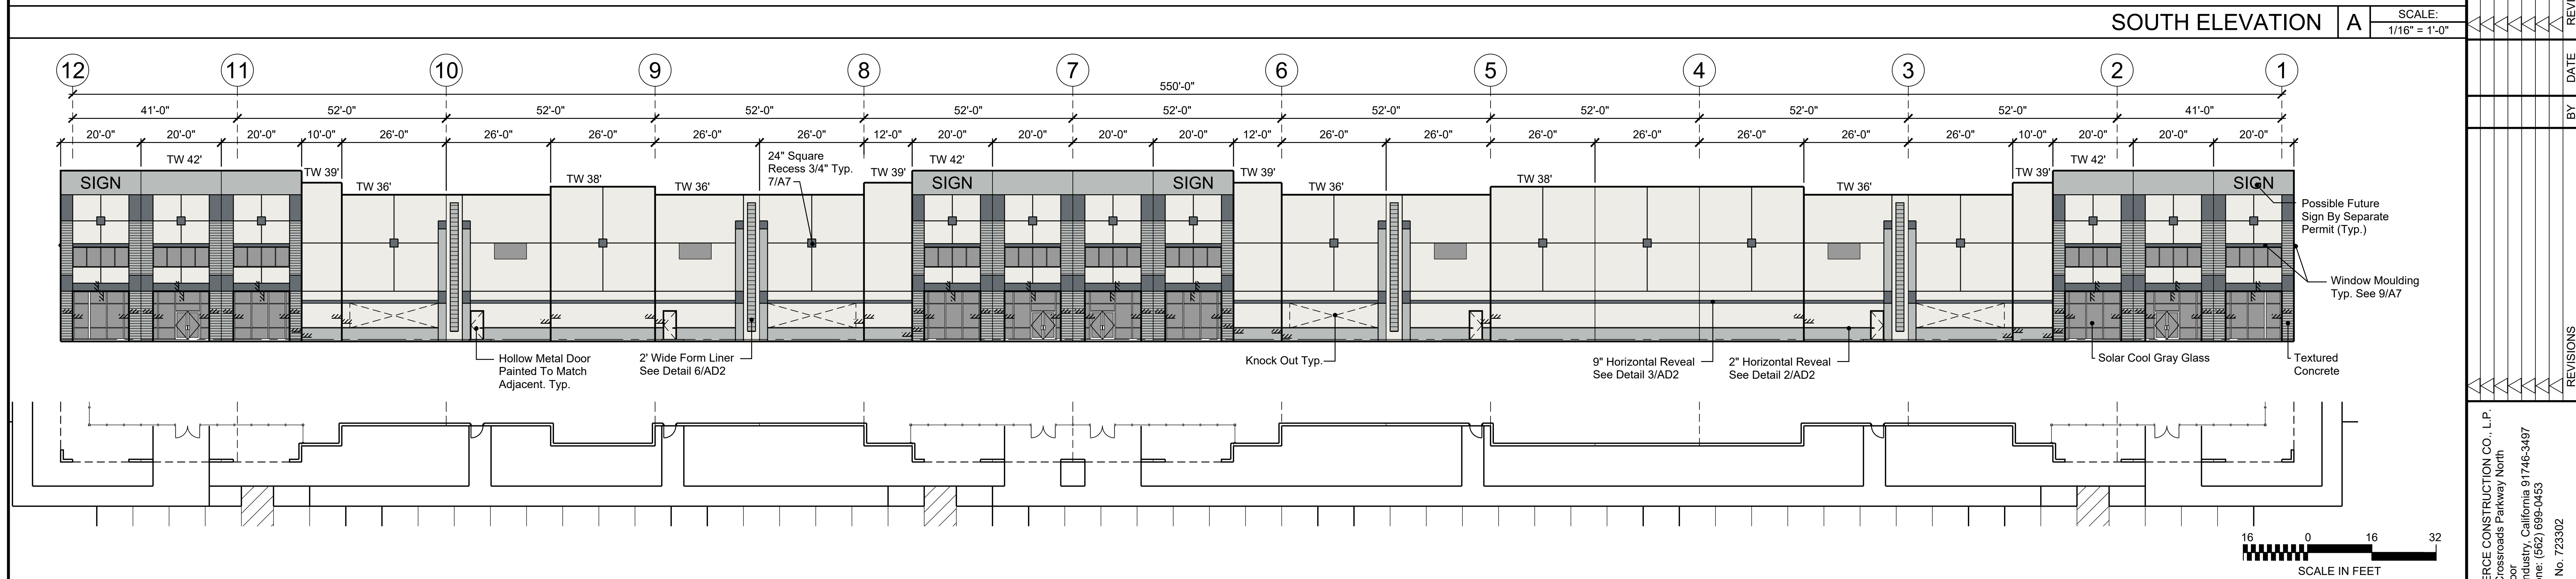


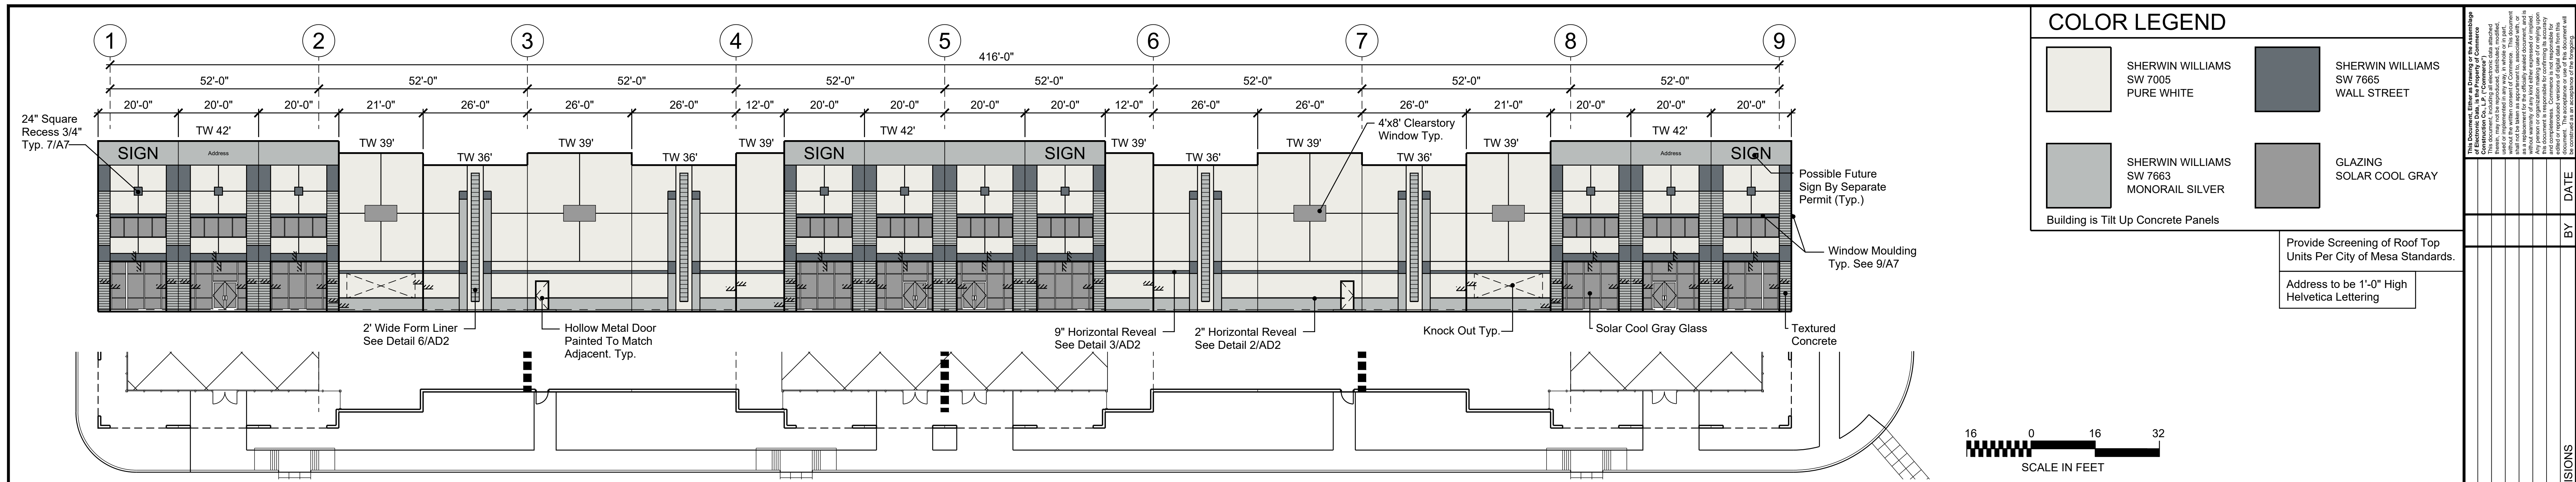


WEST ELEVATION A

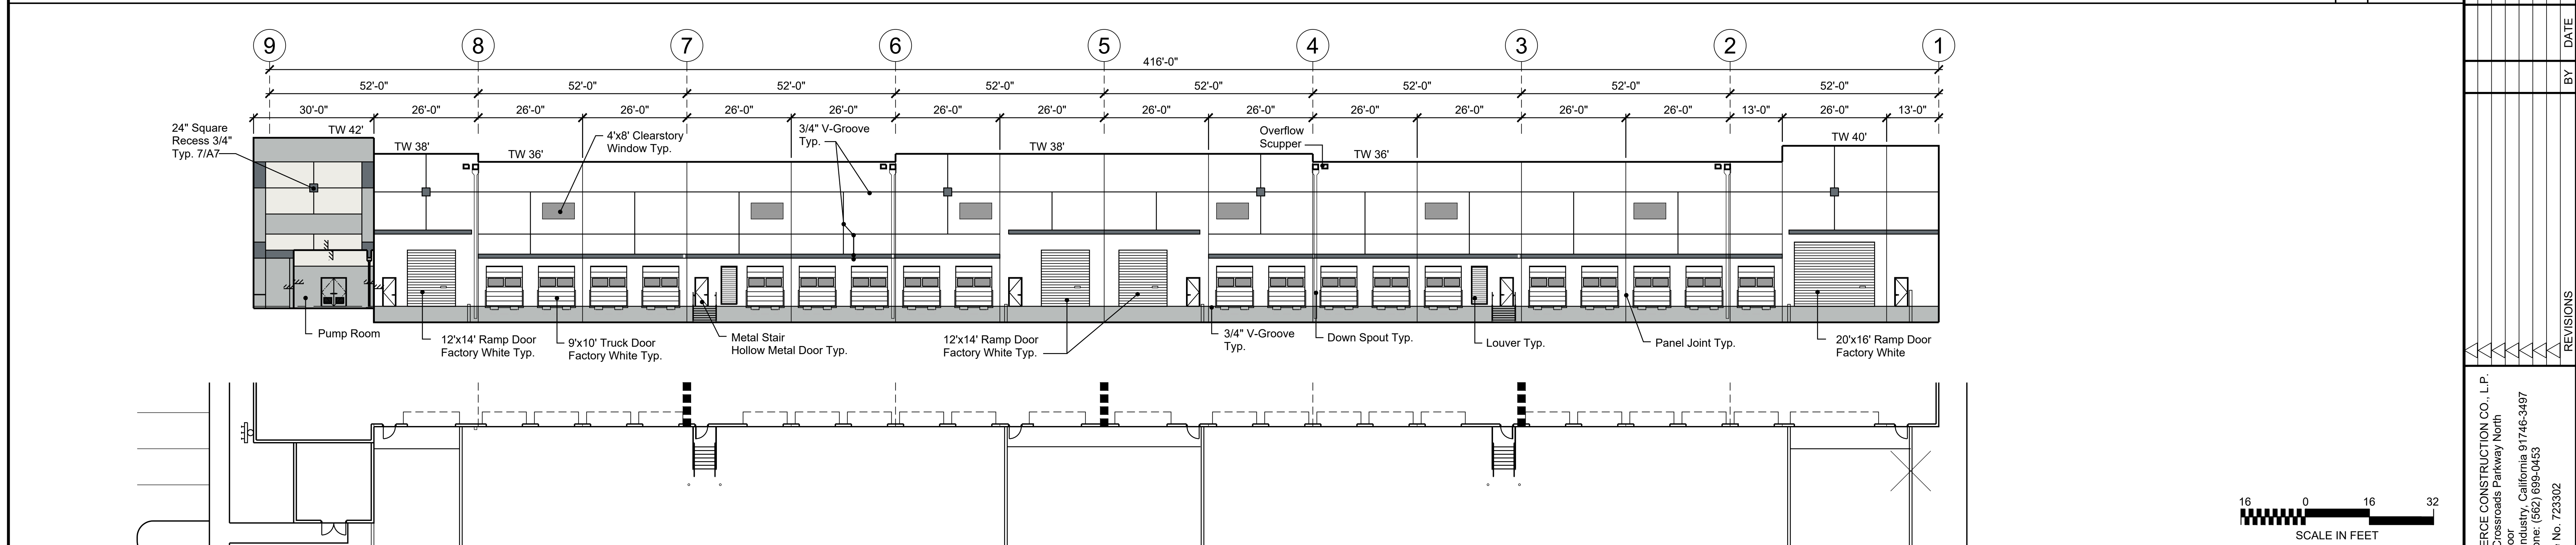

EAST ELEVATION B

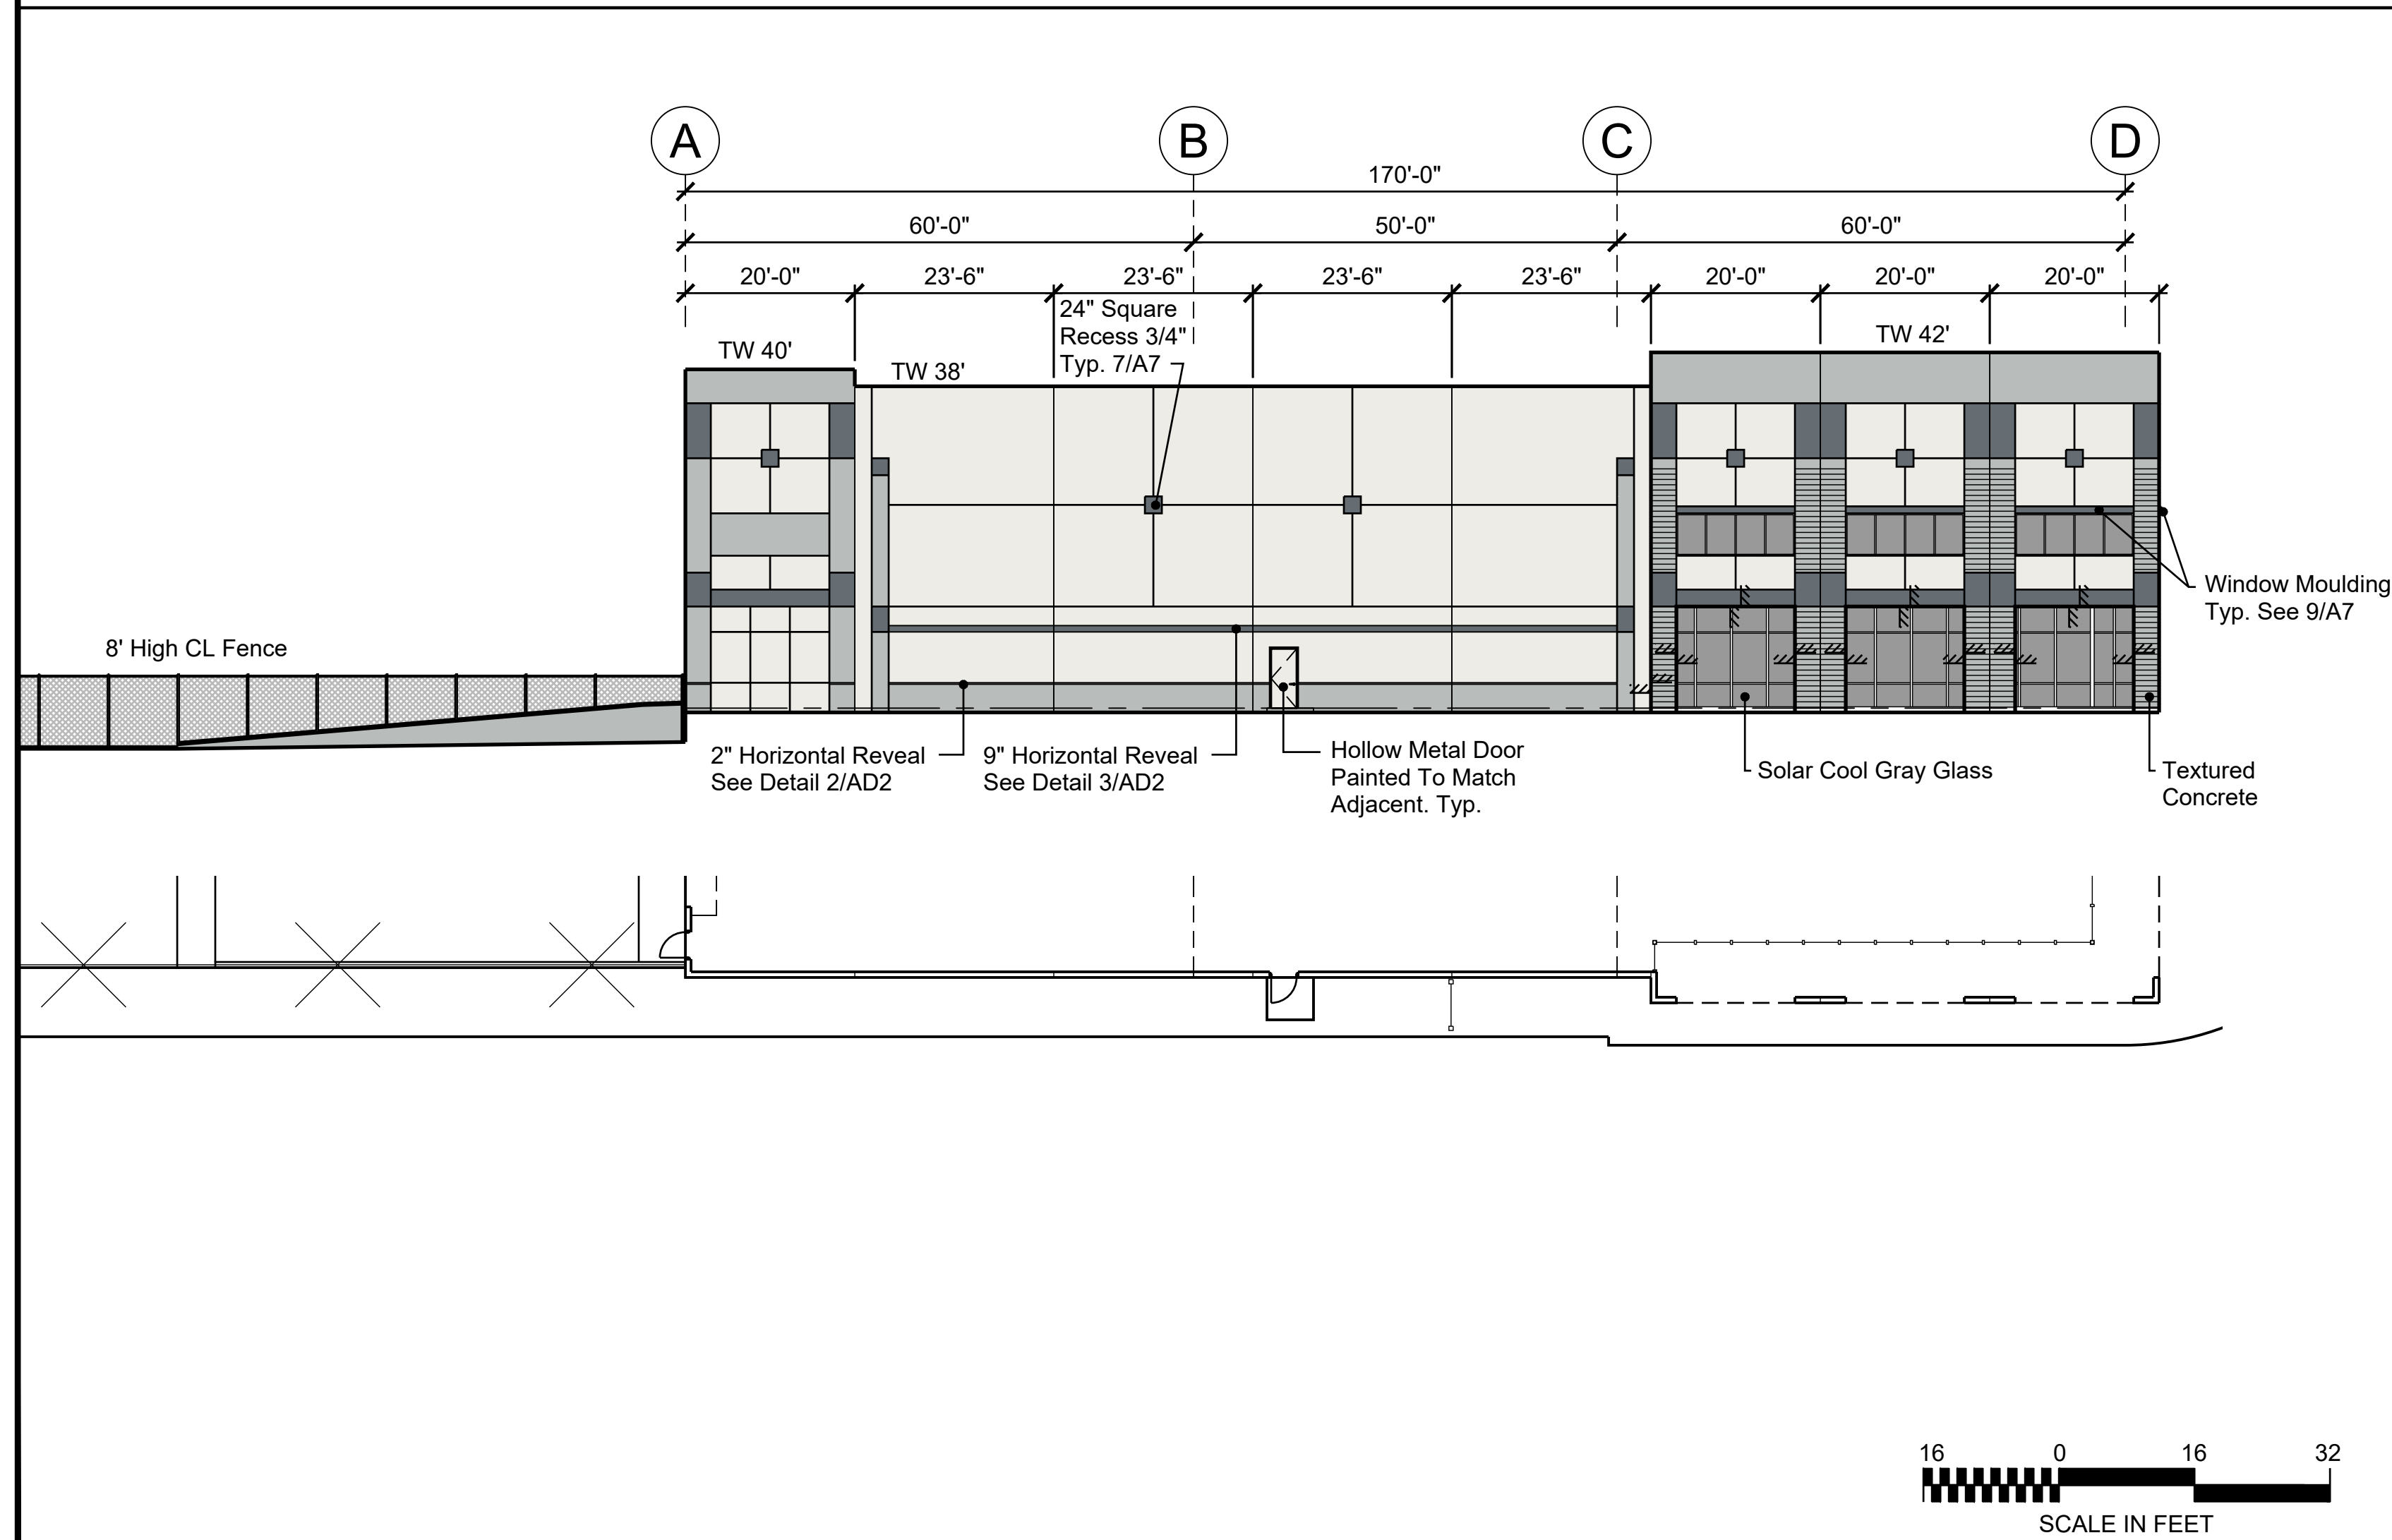


NORTH ELEVATION D

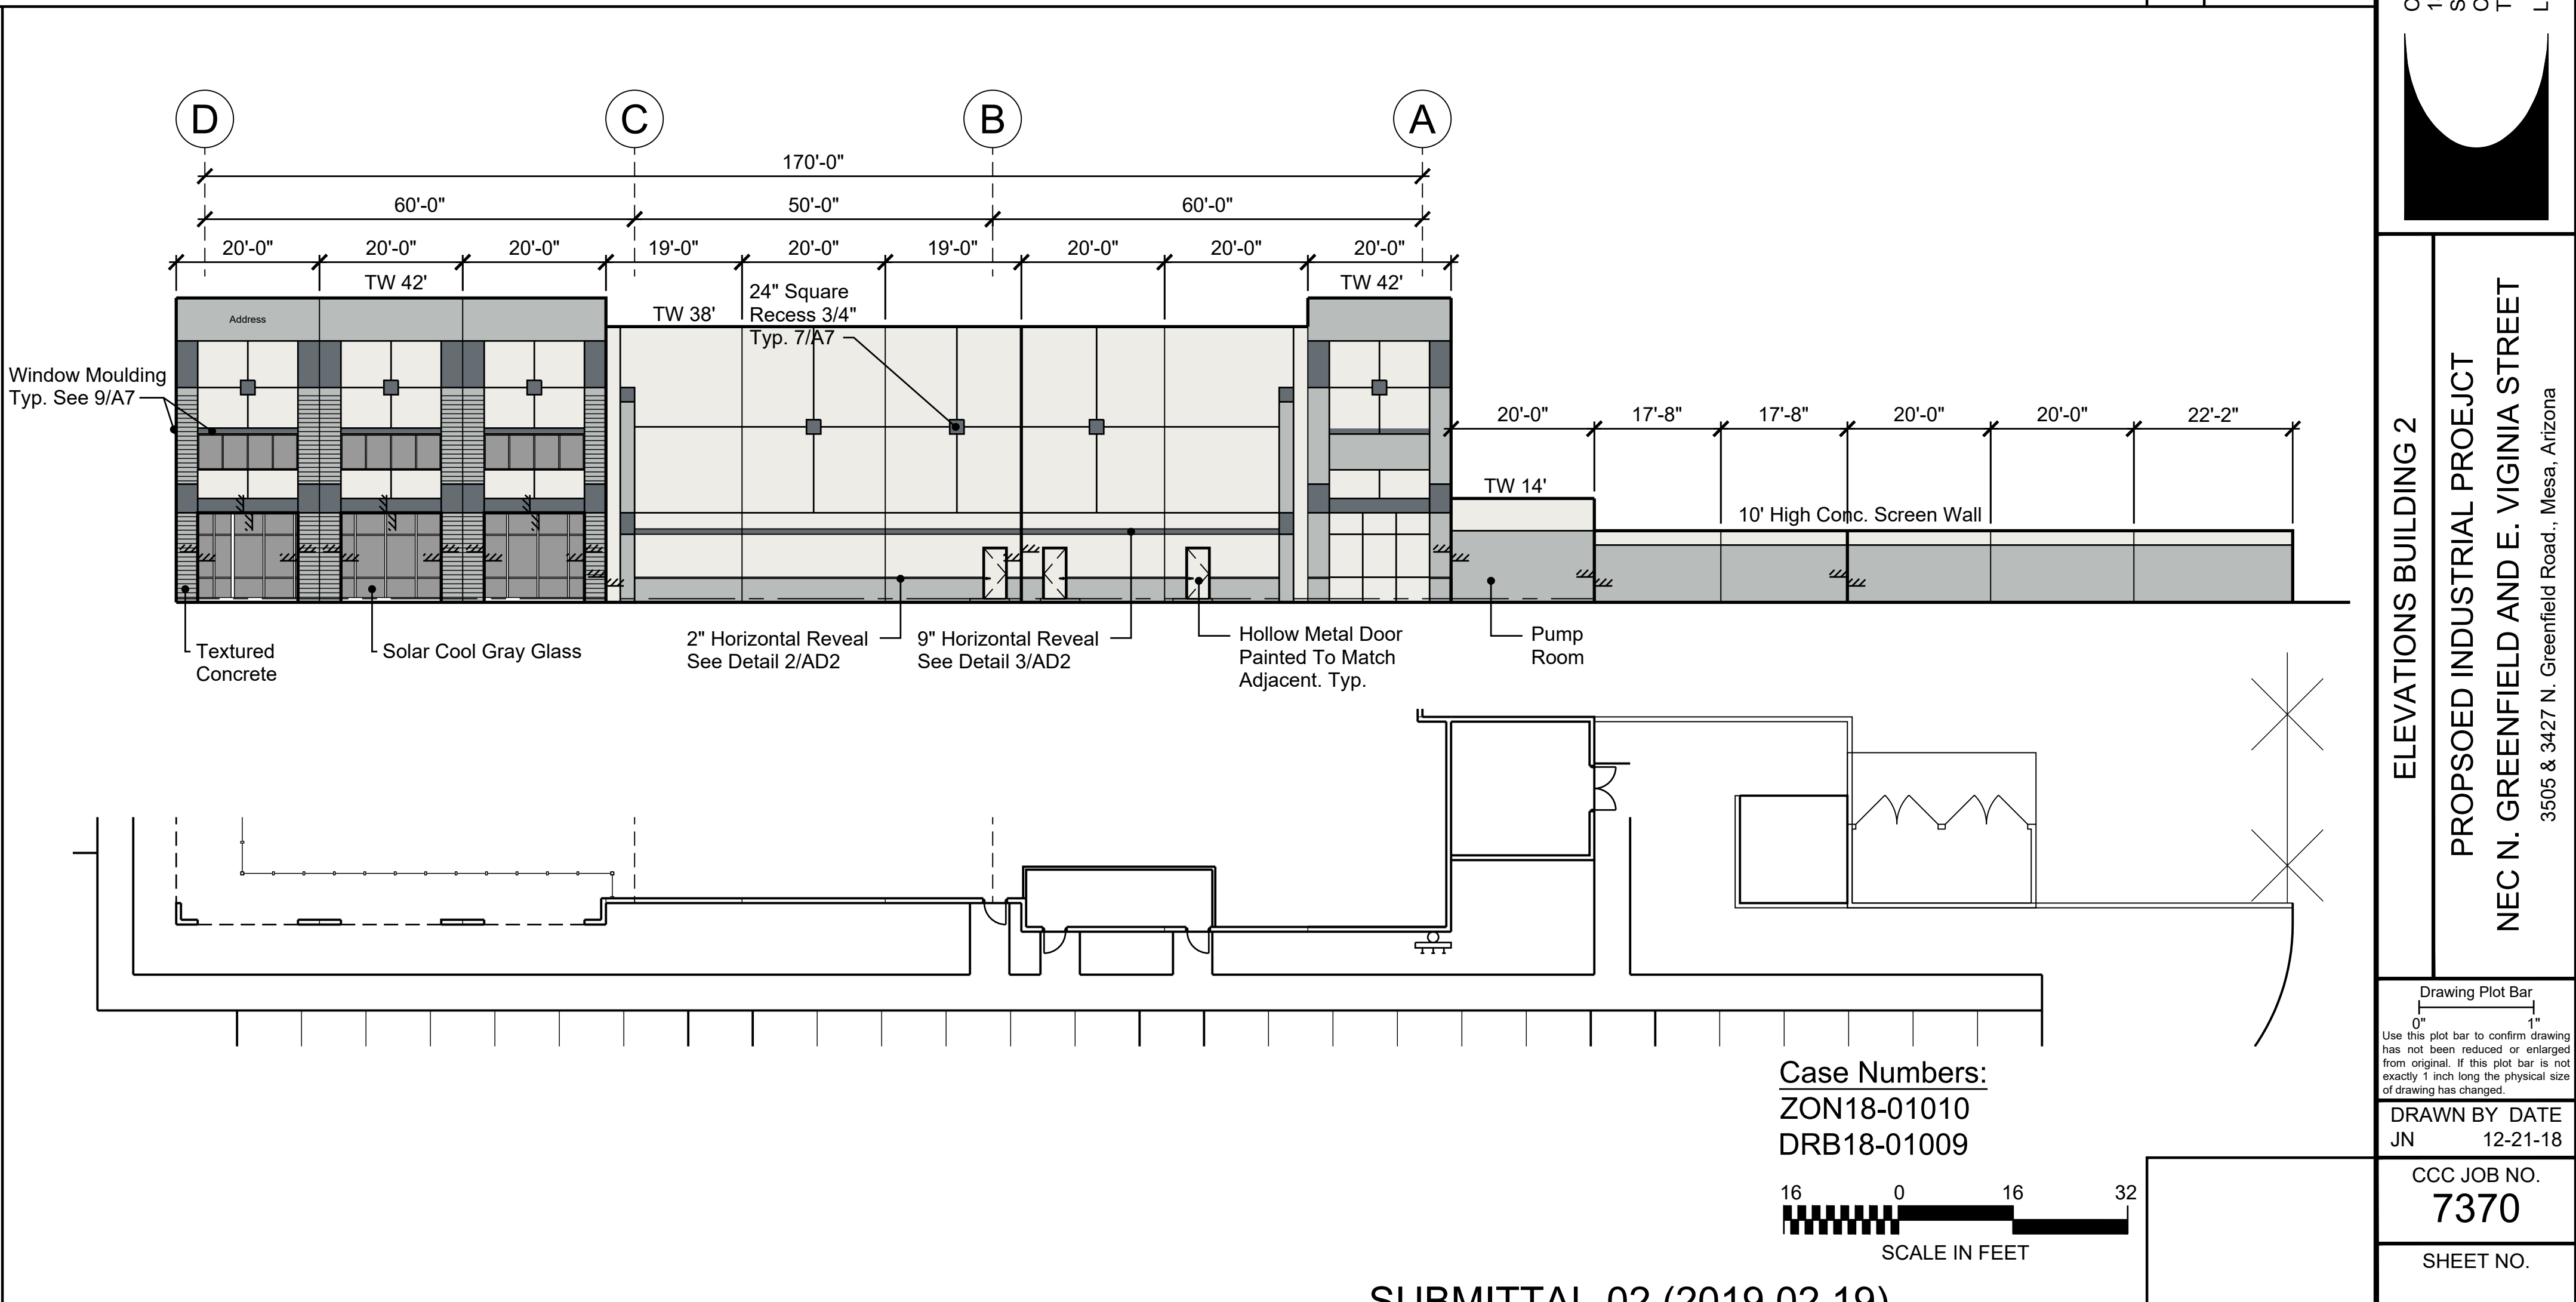

SOUTH ELEVATION C

SUBMITTAL-02 (2019 02 19)

COLOR LEGEND	
SHERWIN WILLIAMS SW 7005 PURE WHITE	SHERWIN WILLIAMS SW 7665 WALL STREET
SHERWIN WILLIAMS SW 7663 MONORAIL SILVER	GLAZING SOLAR COOL GRAY
Building is Tilt Up Concrete Panels	
Provide Screening of Roof Top Units Per City of Mesa Standards.	
Address to be 1'-0" High Helvetica Lettering	
The following is a drawing of the building for the City of Mesa. It is not a final drawing and is not to be used for construction. It is for informational purposes only. The City of Mesa is not responsible for the accuracy of the drawing. 
DATE	BY
REVISIONS	REVISIONS
DATE	BY
REVISIONS	REVISIONS
COMMERCIAL CONSTRUCTION CO., L.P. 13191 Crossroads Parkway North Sixth Floor City of Industry, California 91746-3497 Telephone: (302) 689-0455 License No. 723302	
ELEVATIONS BUILDING 2 PROPOSED INDUSTRIAL PROJECT NEC N. GREENFIELD AND E. VIGNIA STREET 3505 & 3427 N. Greenfield Road, Mesa, Arizona	
Drawing Plot Bar Use this plot bar to confirm drawing has not been reduced or enlarged from original. If this plot bar is not exactly 1 inch long the physical size of drawing has changed.	
DRAWN BY DATE JN 12-21-18	
CCC JOB NO. 7370	
SHEET NO. A3.2	

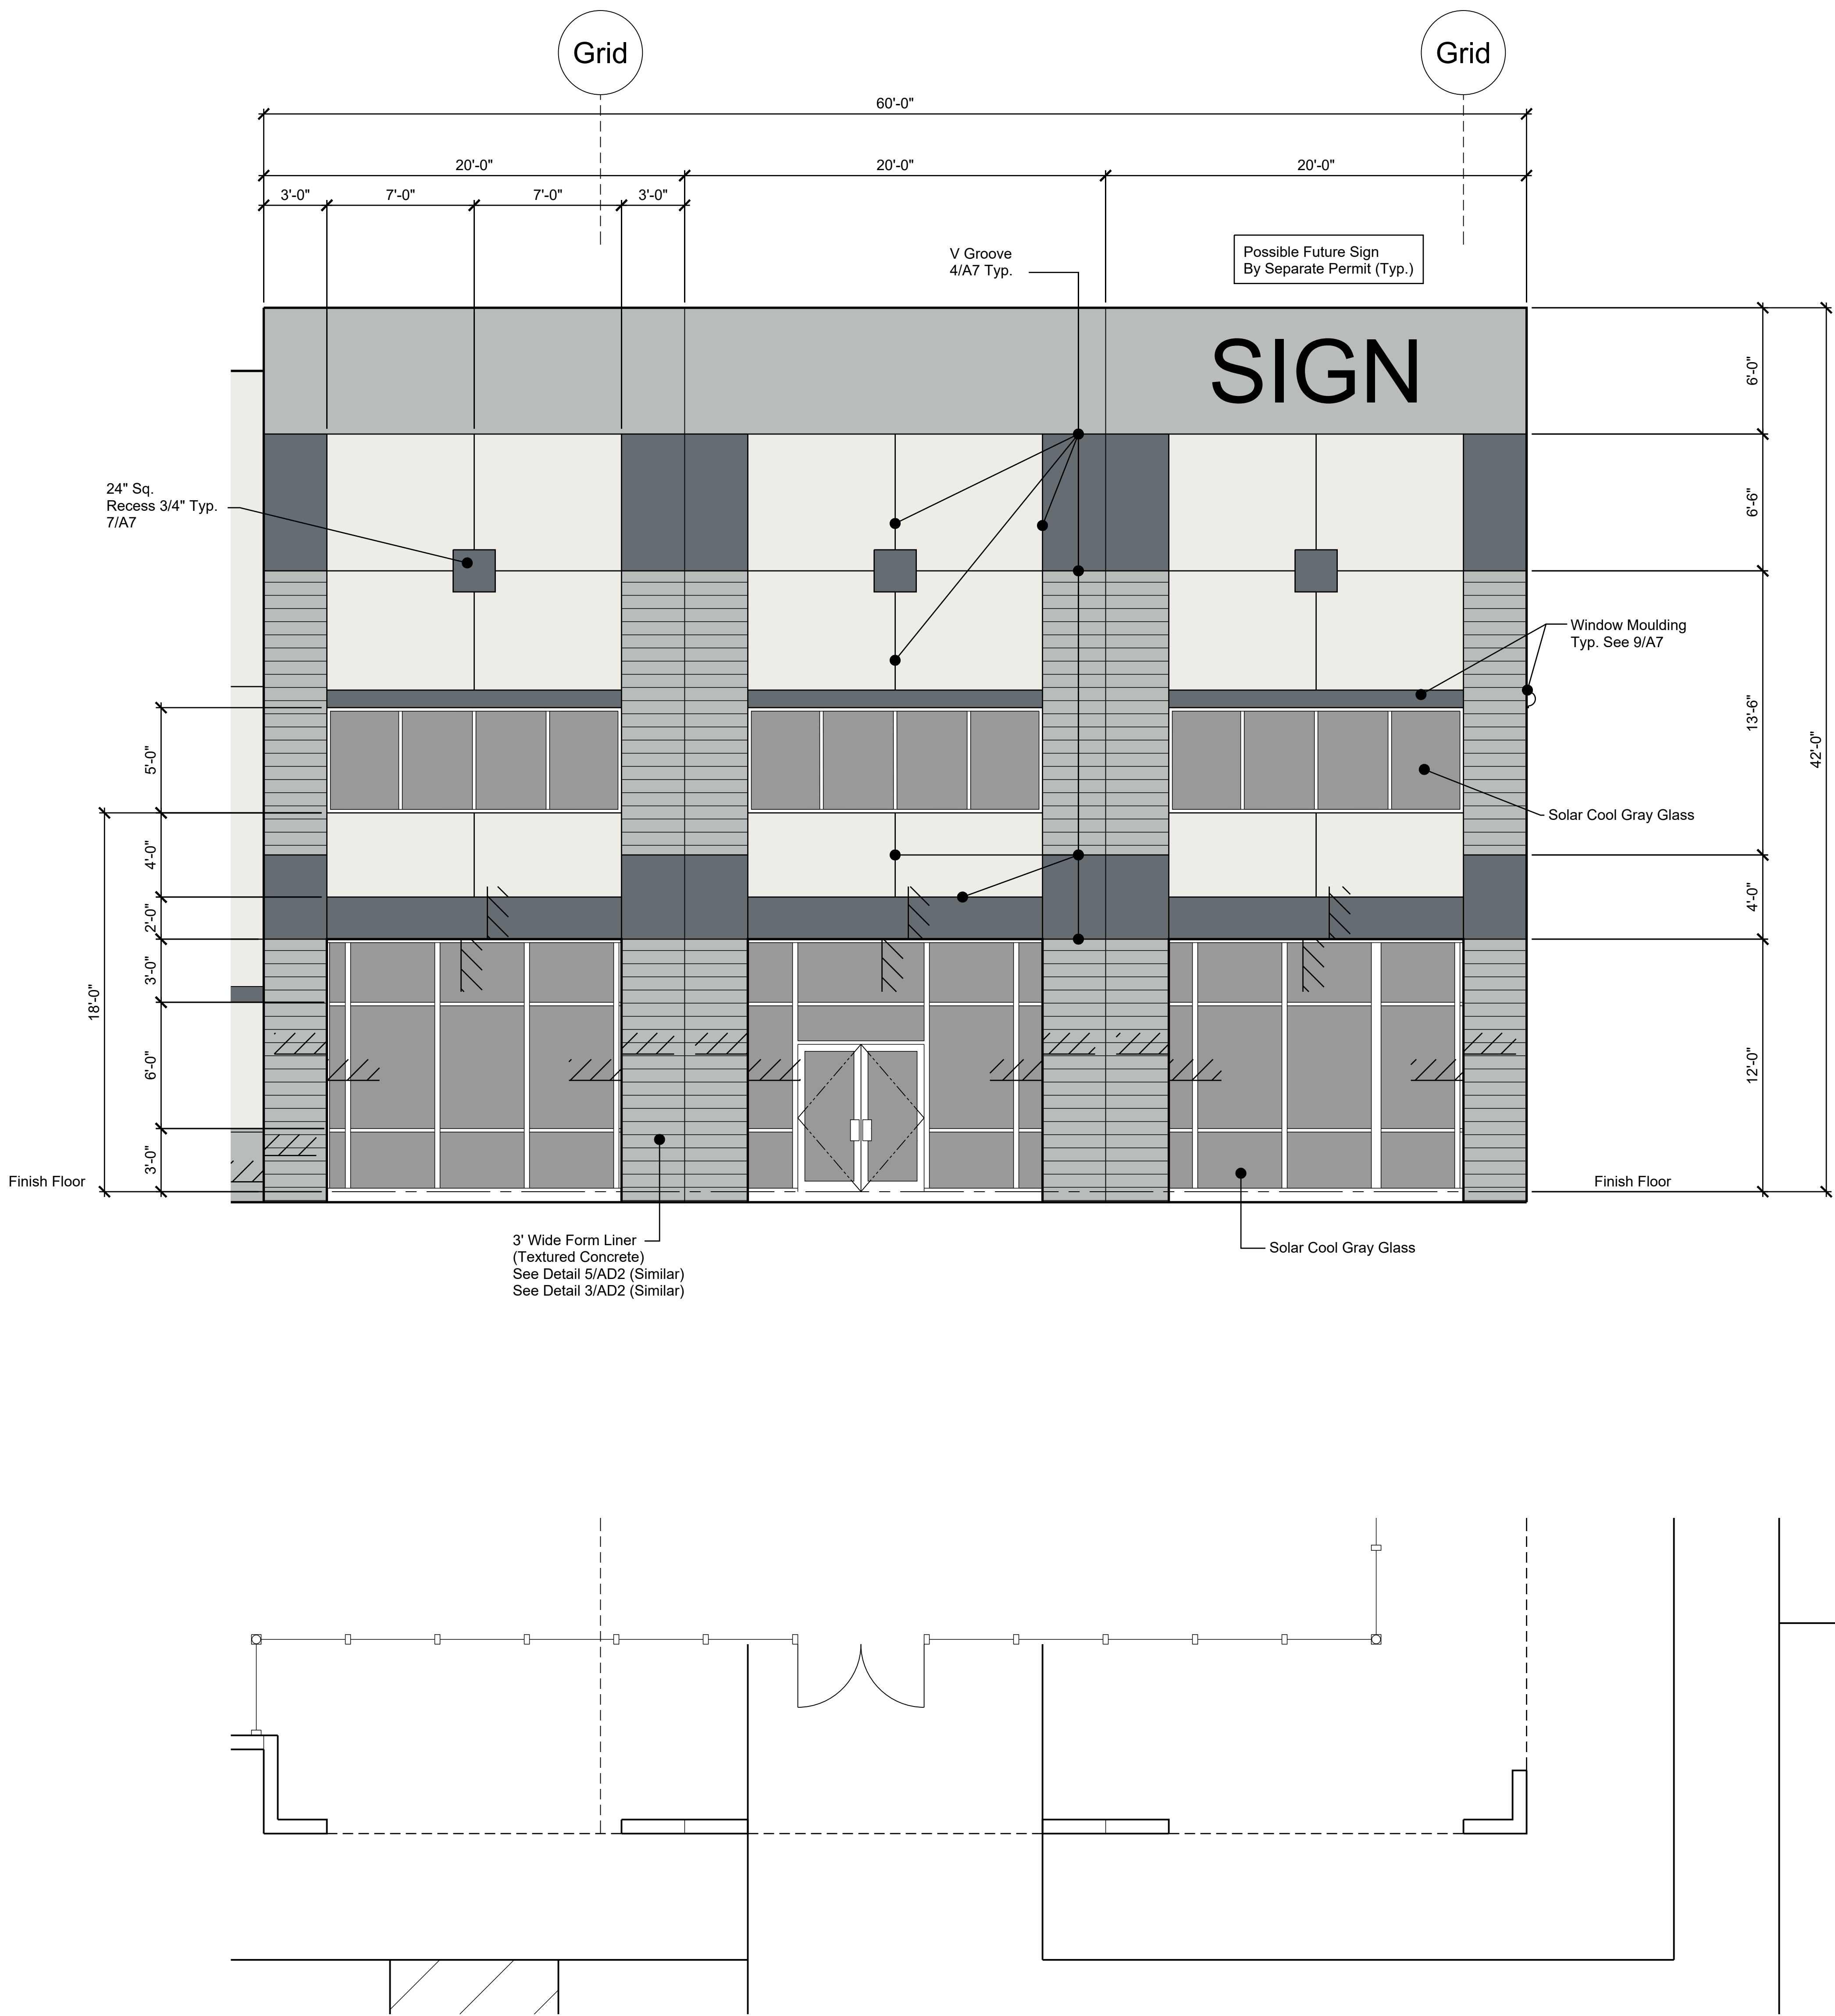

SUBMITTAL-02 (2019 02 19)

ENLARGED ELEVATION

A

SCALE:

1/4" = 1'-0"

COLOR LEGEND

	SHERWIN WILLIAMS SW 7005 PURE WHITE
	SHERWIN WILLIAMS SW 7663 MONORAIL SILVER
	SHERWIN WILLIAMS SW 7665 WALL STREET
	GLAZING SOLAR COOL GRAY

Building is Tilt Up Concrete Panels

COMMERCIAL CONSTRUCTION CO., L.P. 13191 Crossroads Parkway North Sixth Floor City of Industry, California 91746-3497 Telephone: (626) 689-0433 License No. 723302	
ENLARGED ELEVATIONS BUILDING 1 & 2 PROPOSED INDUSTRIAL PROJECT NEC N. GREENFIELD AND E. VIGNIA STREET 3505 & 3427 N. Greenfield Road, Mesa, Arizona	
DRAWING BY JN	DATE 12-21-18
CCC JOB NO. 7370	SHEET NO. A4