


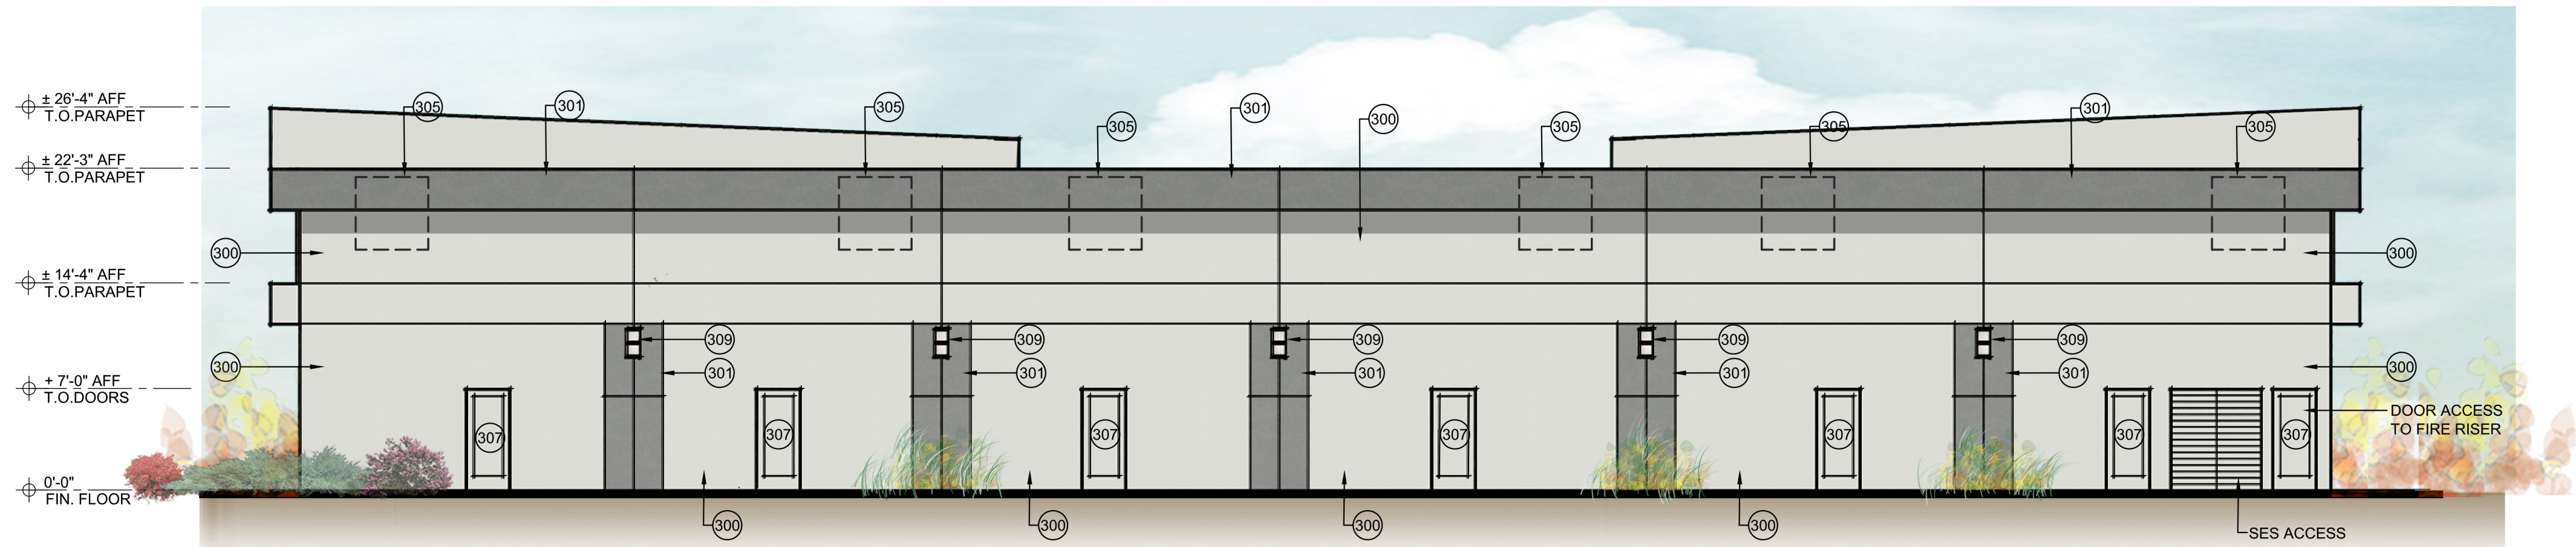


NORTH ELEVATION

SCALE: 1/8" = 1'-0"




NOTE: ALL LANDSCAPING SHOWN IS FOR GRAPHIC PURPOSES ONLY. FOR SPECIFIC STYLE, TYPE AND LOCATIONS - SEE LANDSCAPE PLAN.

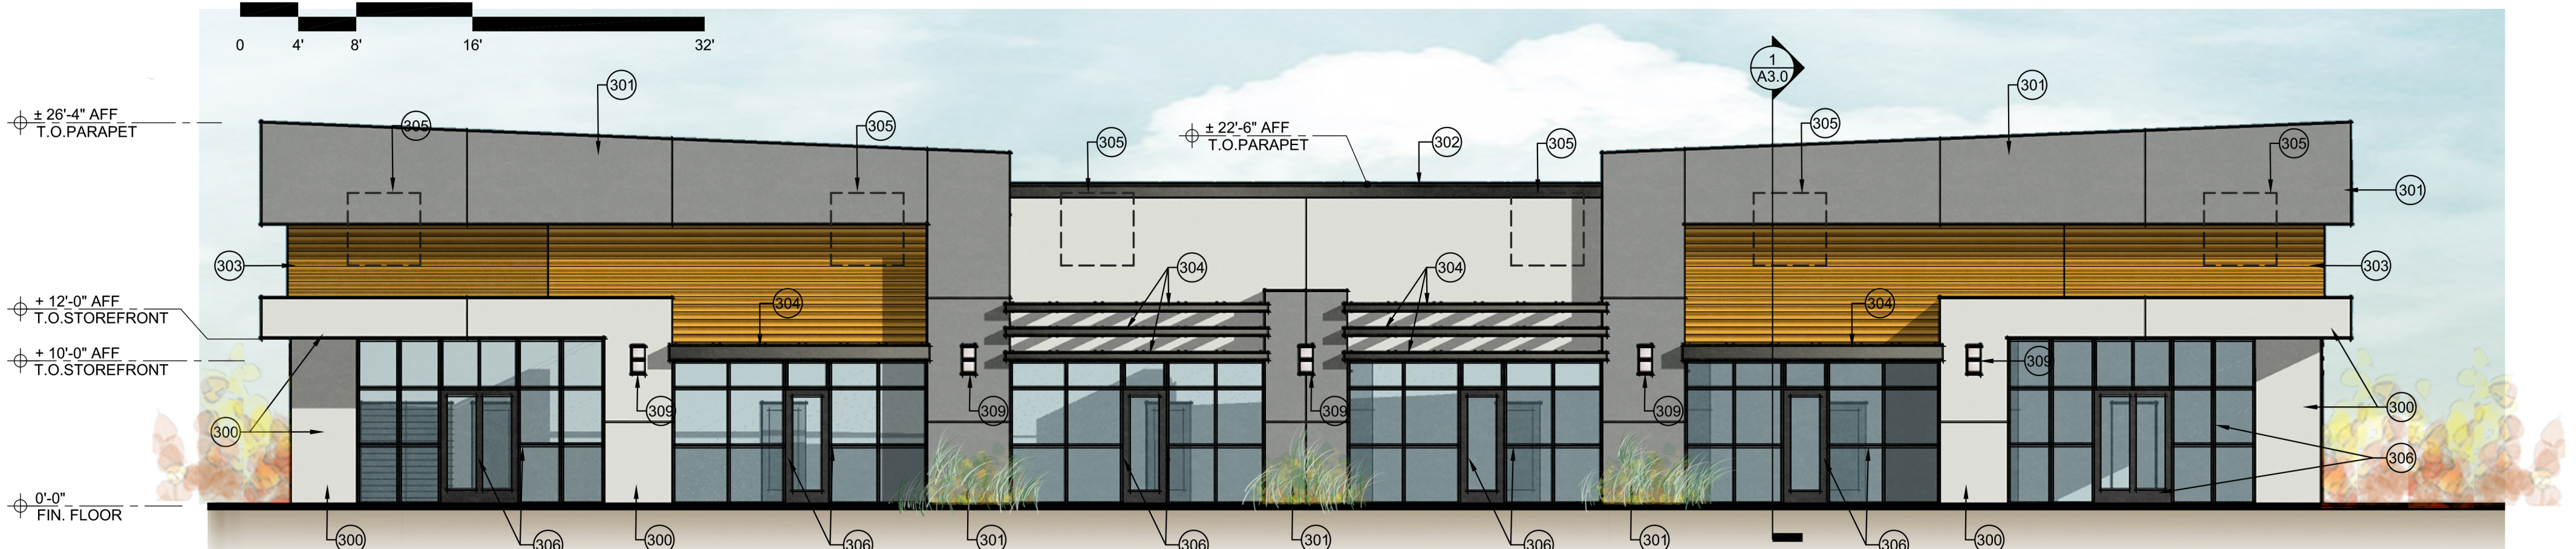

SOUTH ELEVATION

SCALE: 1/8" = 1'-0"


 


NOTE: ALL LANDSCAPING SHOWN IS FOR GRAPHIC PURPOSES ONLY. FOR SPECIFIC STYLE, TYPE AND LOCATIONS - SEE LANDSCAPE PLAN.



WEST ELEVATION

SCALE: 1/8" = 1'-0"

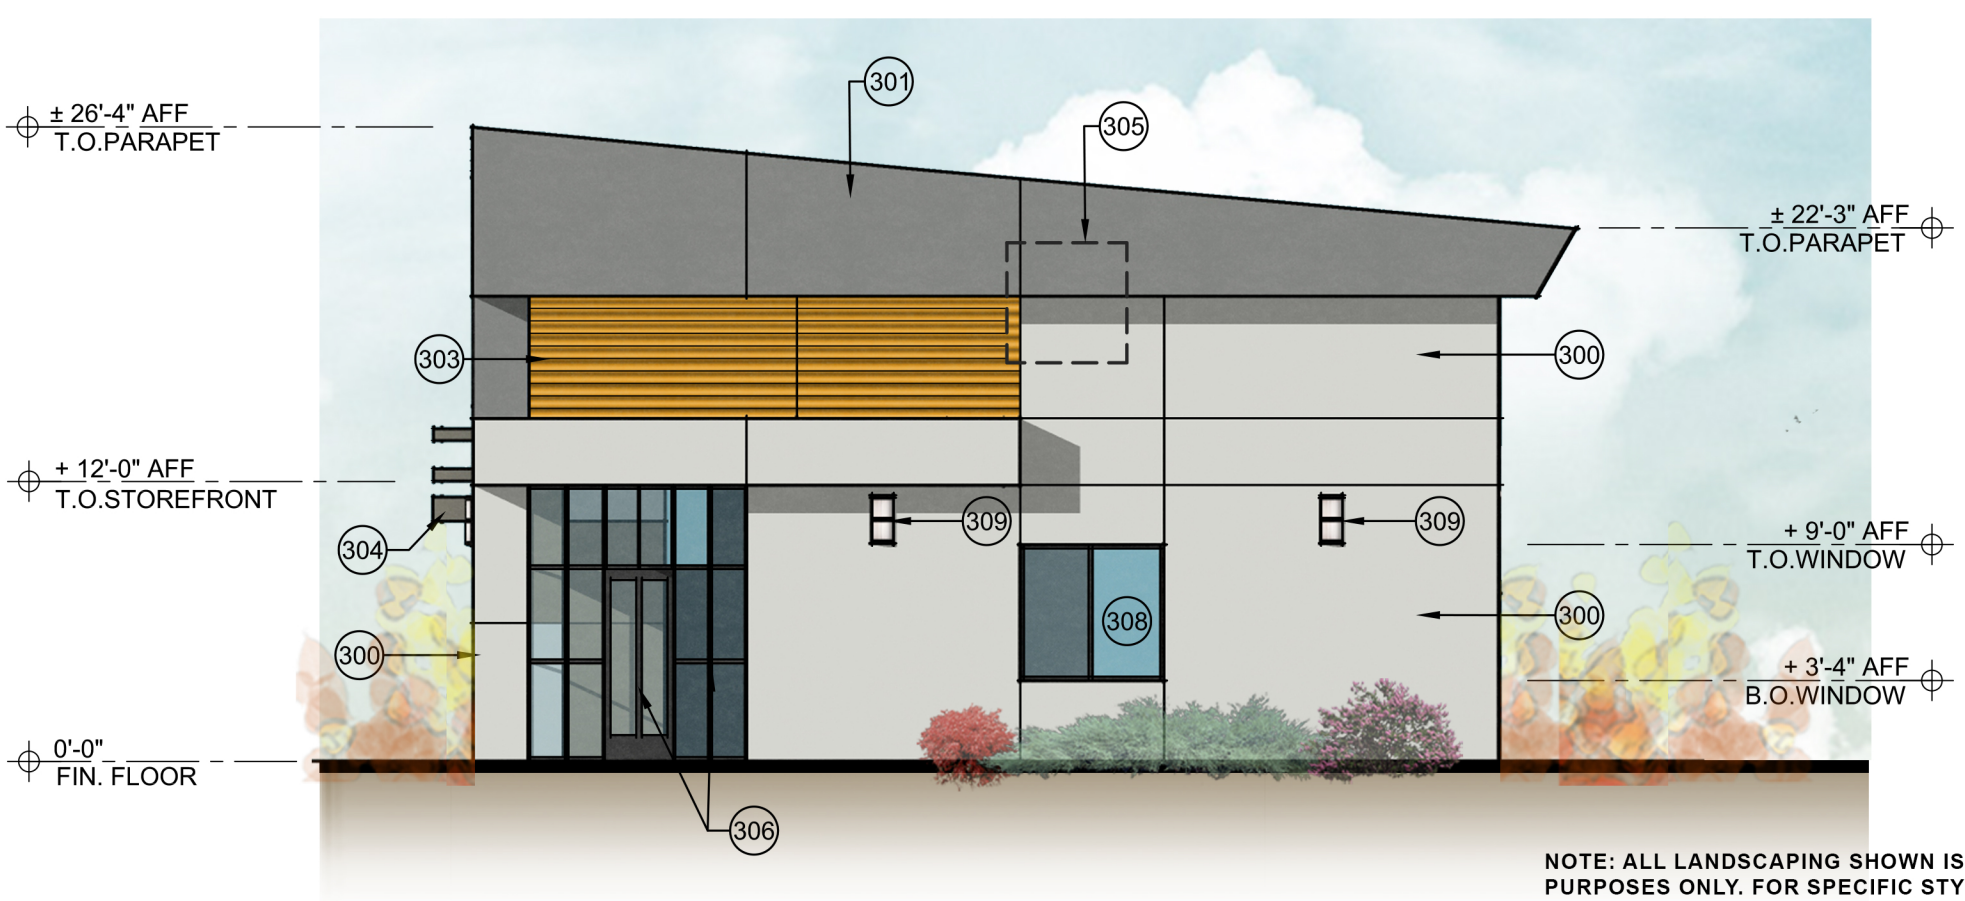 

EAST ELEVATION

SCALE: 1/8" = 1'-0"




NOTE: ALL LANDSCAPING SHOWN IS FOR GRAPHIC PURPOSES ONLY. FOR SPECIFIC STYLE, TYPE AND LOCATIONS - SEE LANDSCAPE PLAN.

EXTERIOR ELEVATION KEYNOTES


(SOME KEYNOTES MAY NOT APPLY)

- | | |
|--|---|
| 300 EXTERIOR INSULATING FINISHING SYSTEM (EIFS) - MAIN BODY
APPLICATION: MAIN EXTERIOR WALLS
MANUFACTURER: DUNN EDWARDS
COLOR: VAPOR - DE6358 | 304 EXPOSED TUBE STEEL BEAM CANOPY
FRAME SYSTEM WITH PERFORATED METAL
SHADE SCREEN (DARK ANODIZED FINISH) |
| 301 EXTERIOR INSULATING FINISHING SYSTEM (EIFS) - ACCENT 1
APPLICATION: POPOUT WALLS / PARAPETS /
ACCENT BANDS
MANUFACTURER: DUNN EDWARDS
COLOR: GRAY WOLF - DE6354 | 305 MECHANICAL ROOF-TOP UNIT - SCREENED
BY PARAPET |
| 302 EXTERIOR INSULATING FINISHING SYSTEM (EIFS) - ACCENT 2
APPLICATION: PARAPET CAP / MOLDING
MANUFACTURER: DUNN EDWARDS
COLOR: SHEET METAL - DE6356 | 306 ALUMINUM STOREFRONT DOOR / WINDOW
SYSTEM (DARK ANODIZED FINISH) |
| 303 HORIZONTAL METAL SIDING PANELS:
MANUFACTURER: ATAS INTERNATIONAL, INC
STYLE: METAFOR - CONCEALED FASTENERS
TEXTURE: SMOOTH
COLOR: LEMON SHINE (FLUOROPON
PREMIERE) PRODUCT OF SHERWIN WILLIAMS
COIL COATINGS | 307 HOLLOW METAL DOOR AND FRAME - PAINT
TO MATCH: VAPOR (DE6358) BY DUNN
EDWARDS |
| | 308 ALUMINUM INSULATED GLASS WINDOWS
(TEMPERED); DARK ANODIZED ALUMINUM
FRAME |
| | 309 WALL MOUNTED LED FIXTURE. SEE CUT
SHEETS. MOUNT CENTERLINE OF THE
FIXTURE AT 10'-0" AFF. |

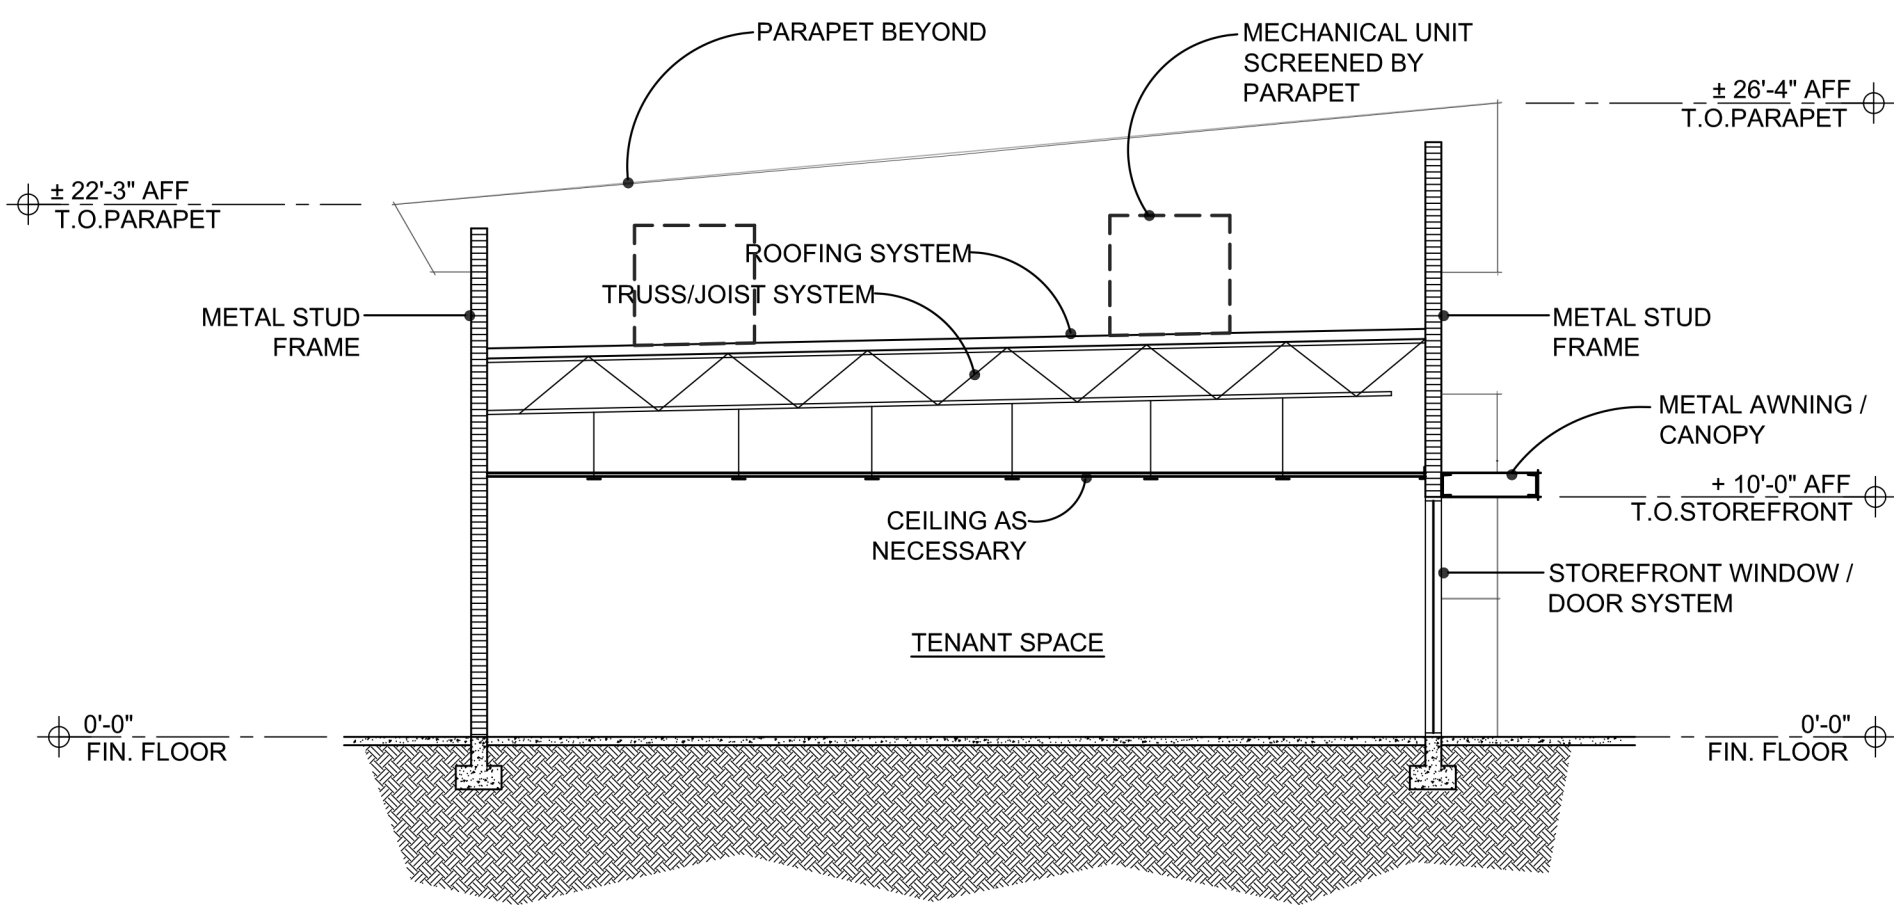

BUILDING SECTION

SCALE: 1/8" = 1'-0"

 

	adaptive ARCHITECTS 1630 S. Stapley Drive Suite 229 Mesa, AZ 85204 480 655-0633 www.adaptivearchitectsinc.com
Phase SCHEMATIC DESIGN	

STAPLEY DR. & 8TH AVENUE RETAIL
MESA, AZ 85204

EXTERIOR ELEVATIONS

Project Number: 1808	Revision Date:	Sheet Number: A3.0
Date: 12/18/18		



Building Facing Southwest





Building Facing Northwest



Building Facing Northeast



Building Facing Southeast

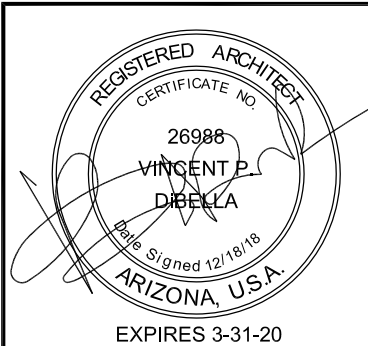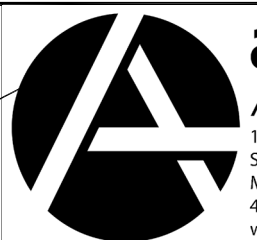	 adaptive ARCHITECTS 1630 S. Stapley Drive Suite 229 Mesa, AZ 85204 480.655.0633 www.adaptivearchitects.com
Phase SCHEMATIC DESIGN	
STAPLEY DR. & 8TH AVENUE RETAIL MESA, AZ 85204	
EXTERIOR 3D RENDERINGS	
Project Number: 1808	Revision Date:
Date: 12/18/18	Sheet Number: A3.1