
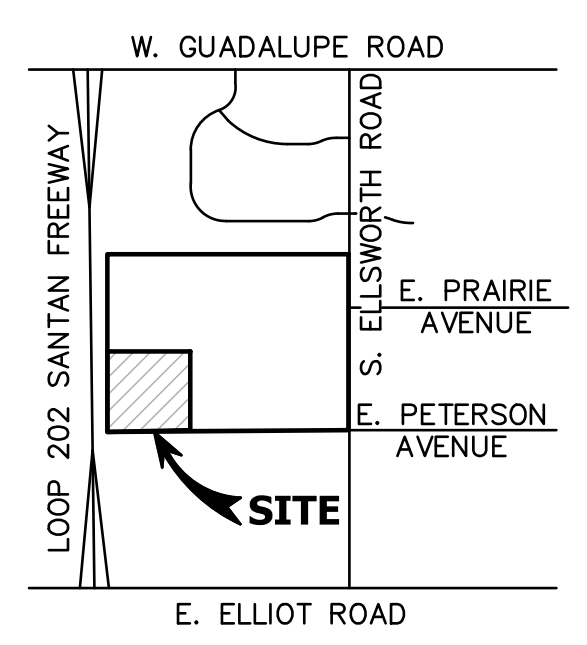


LOOP 202 SANTAN FREEWAY

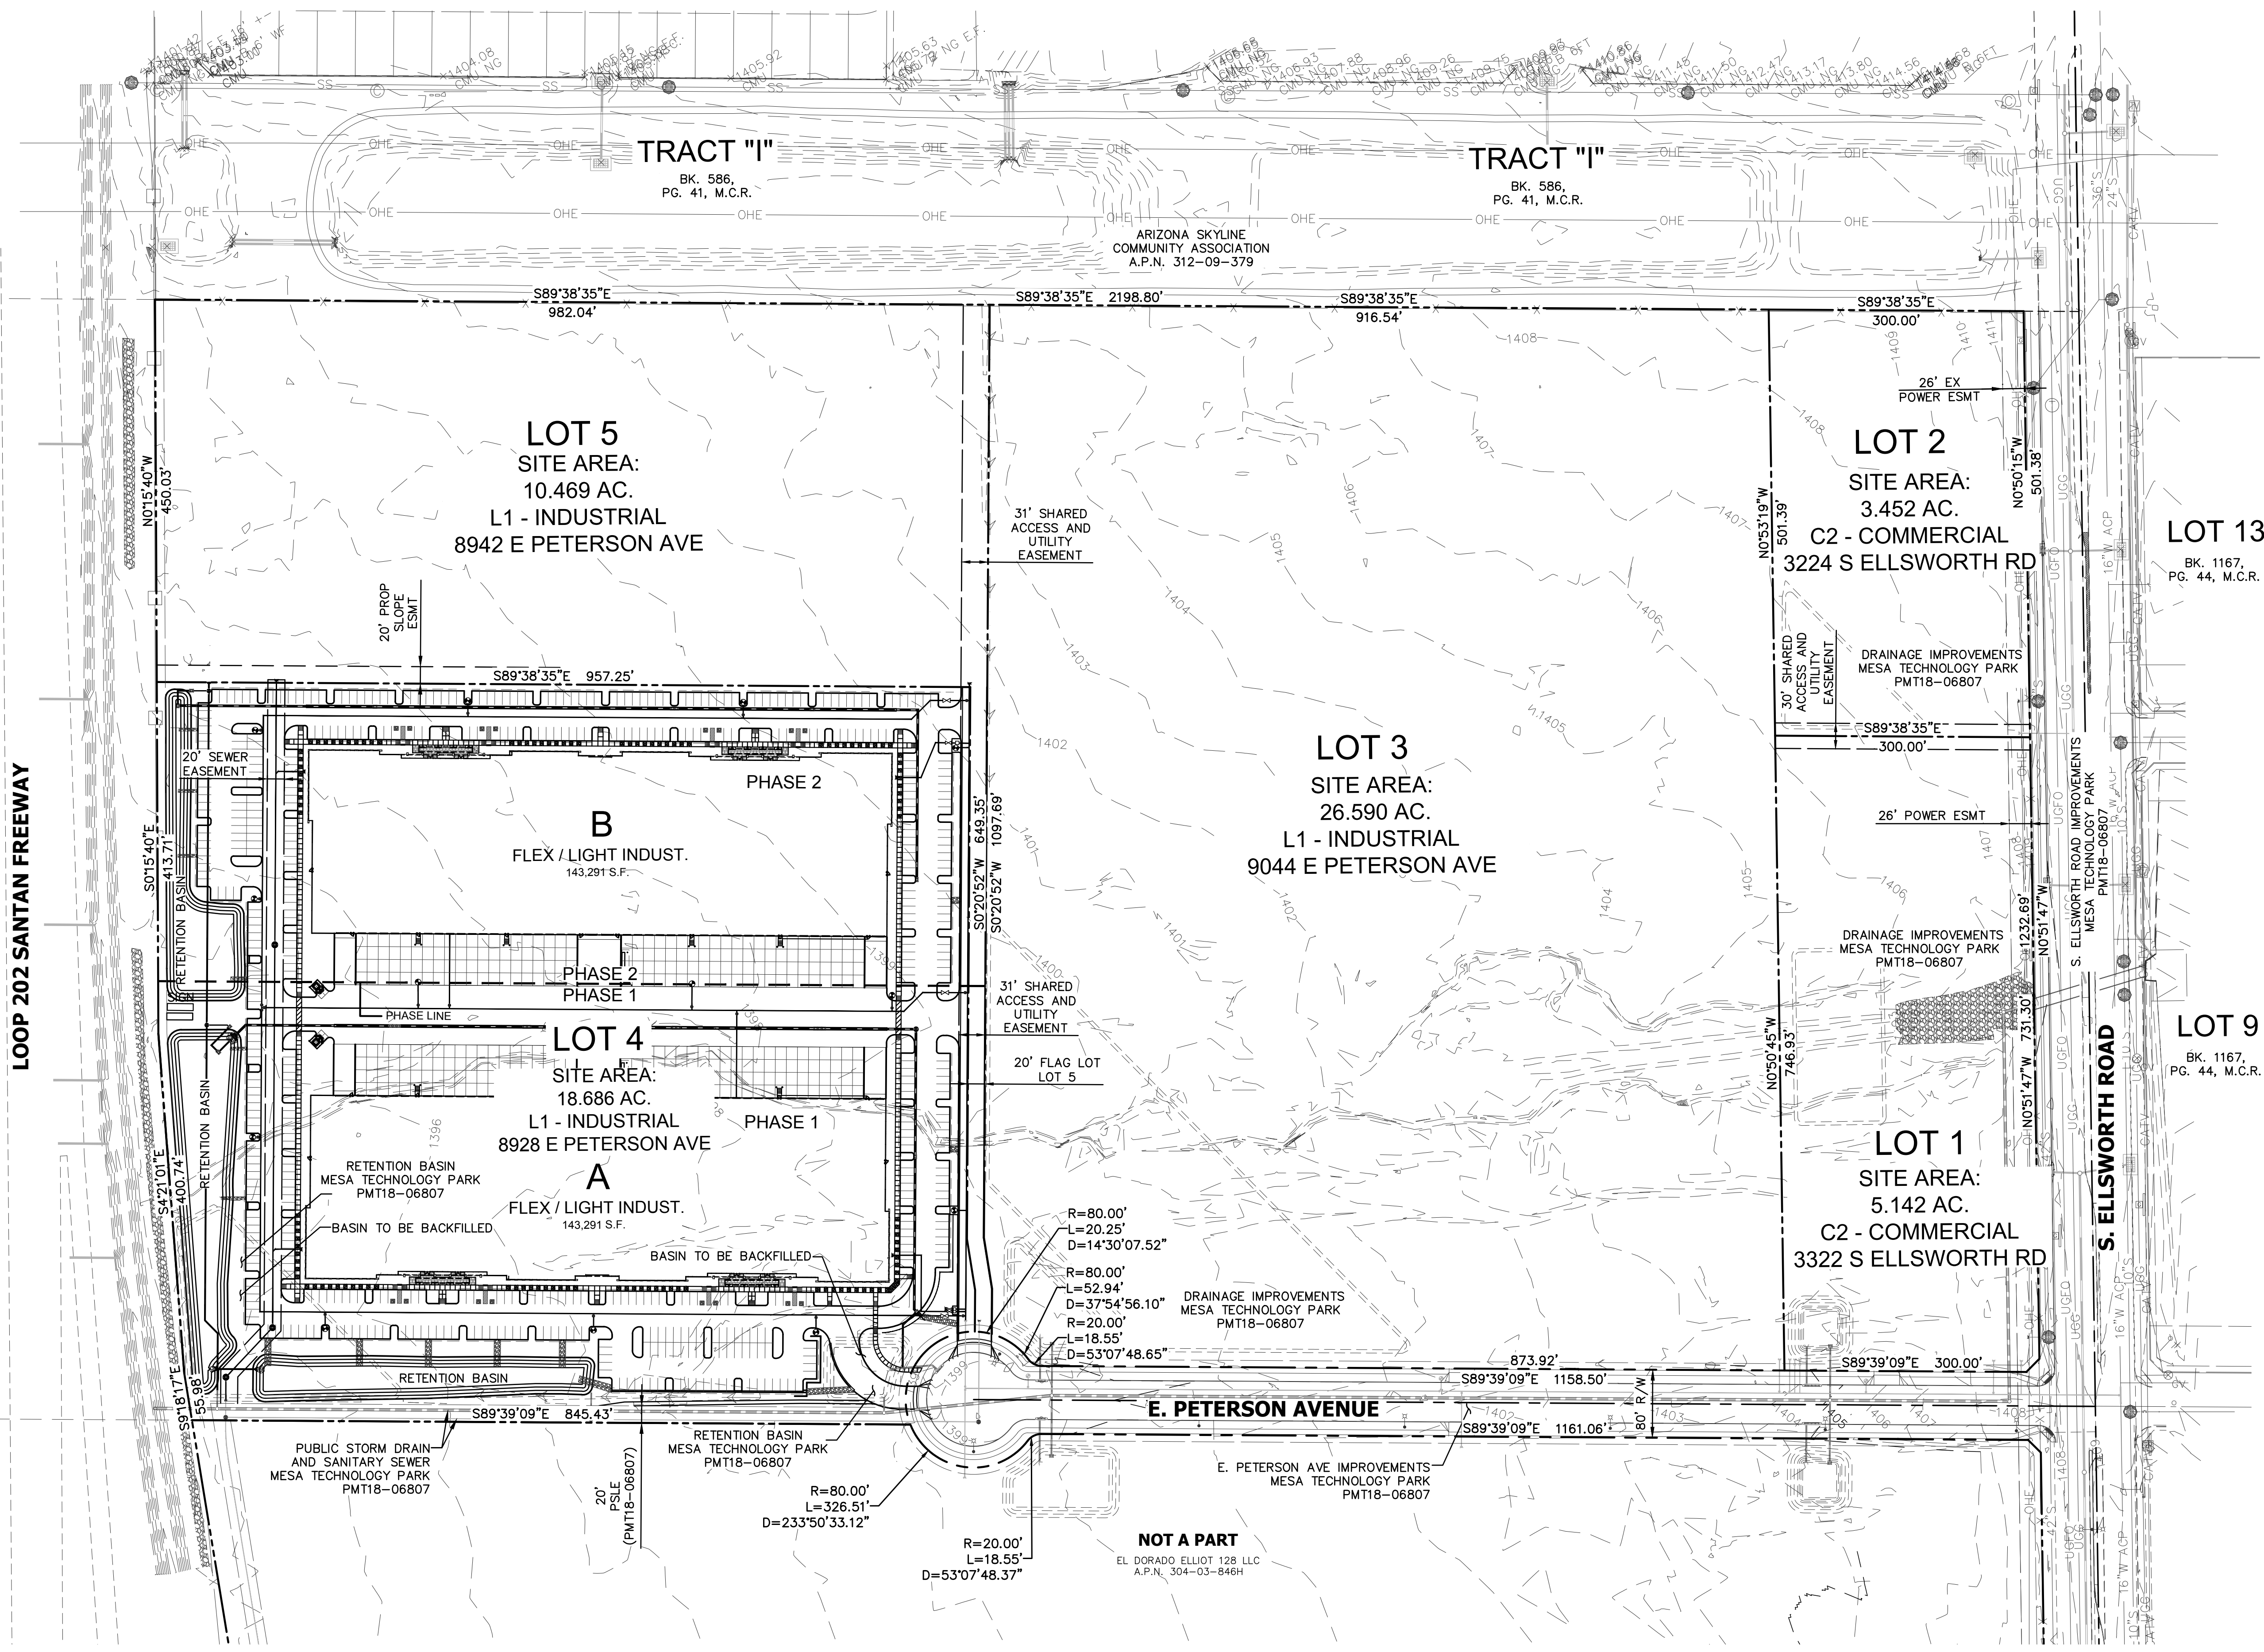

VICINITY MAP

OWNER

SUNBELT INVESTMENT HOLDINGS, INC
8095 OHELLO AVENUE
SAN DIEGO, CALIFORNIA 92111
PHONE: (858) 495-4900
FAX: (858) 278-8397
CONTACT: DENNIS O'NEIL

ARCHITECT

BUTLER DESIGN GROUP
5017 E. WASHINGTON STREET, SUITE 107
PHOENIX, ARIZONA 85034
PHONE: (602) 957-1800
FAX: (602) 957-7722
CONTACT:

CIVIL ENGINEER


HUNTER ENGINEERING, INC.
10450 N. 74TH STREET, SUITE #200
SCOTTSDALE, ARIZONA 85258
PHONE: (480) 991-3985
FAX: (480) 991-3986
CONTACT: RUSS SCHULTE

BENCHMARK

BRASS TAG T.C. SOUTH EAST CORNER OF
ELLSWORTH AND ELLIOT.
ELEVATION=1405.91

BASIS OF BEARING

BASIS OF BEARING FOR THIS SURVEY IS A BEARING
OF NORTH 89°39'44" WEST, ALONG THE SOUTH LINE
OF THE NORTHEAST QUARTER OF SECTION 9,
TOWNSHIP 1 SOUTH, RANGE 7 EAST OF THE GILA
AND SALT RIVER BASE AND MERIDIAN, MARICOPA
COUNTY, ARIZONA, ACCORDING TO THE PLAT OF
RESULTS OF SURVEY NWC ELLIOT RD AND
ELLSWORTH RD PER BOOK 1264 OF MAPS, PAGE 9,
MARICOPA COUNTY RECORDS, ARIZONA.

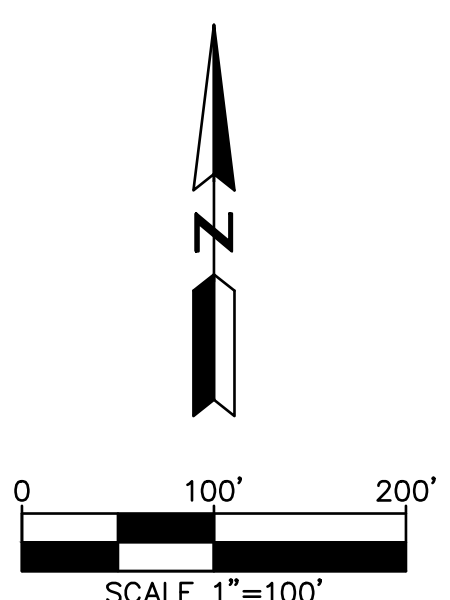

NO.	DATE	REVISION	BY

DESIGN BY: RO
DRAWN BY: RO
CHECKED BY: RS

HUNTER
ENGINEERING
10450 NORTH 74TH STREET,
SUITE 200
SCOTTSDALE, ARIZONA 85258
T 480 991 3985
F 480 991 3986

CIVIL AND SURVEY



OVERALL CIVIL SITE PLAN
FOR FLEX/LIGHT INDUSTRIAL BUILDINGS
MESA ELLIOT TECHNOLOGY PARK WEST
8928 E PETERSON AVENUE
MESA, ARIZONA 85212

CONTACT ARIZONA.BIT AT LEAST 2 FULL
WORKING DAYS BEFORE YOU BEGIN EXCAVATION
CALL 811 OR CLICK ARIZONA.BIT

THESE PLANS ARE
NOT APPROVED FOR
CONSTRUCTION
WITHOUT AN
APPROVED SIGNATURE
FROM THE GOVERNING
MUNICIPALITY.

PROJECT NAME:
MESA ELLIOT
TECHNOLOGY PARK
WEST

HE NO.: BELT023
SCALE: 1"=200'

SHEET:
SP1