
 


15
5E

(1) = PARKING SPACE COUNT

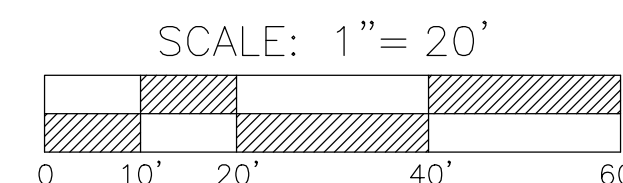

 Henderson Engineering Group, LLC Site Development • Storm Water • Planning • Transportation/Traffic Structural • Forensics • Project Management • Water/Wastewater 1533 SOUTH PARKCREST CIRCLE MESA, AZ 85206 (480) 334-7507 BRENT@HEG-LLC.COM WWW.HEG-LLC.COM	
CHILD CRISIS ARIZONA 817 N. COUNTRY CLUB DRIVE	
SITE PLAN	
SCALE: 1"=20'	DATE: 02/05/19 PROJECT NO: 180601
DESIGNED BY: BLH	DRAWN BY: BLH CHECKED BY: BLH
SHEET NO: SP-2 2 OF 2	