
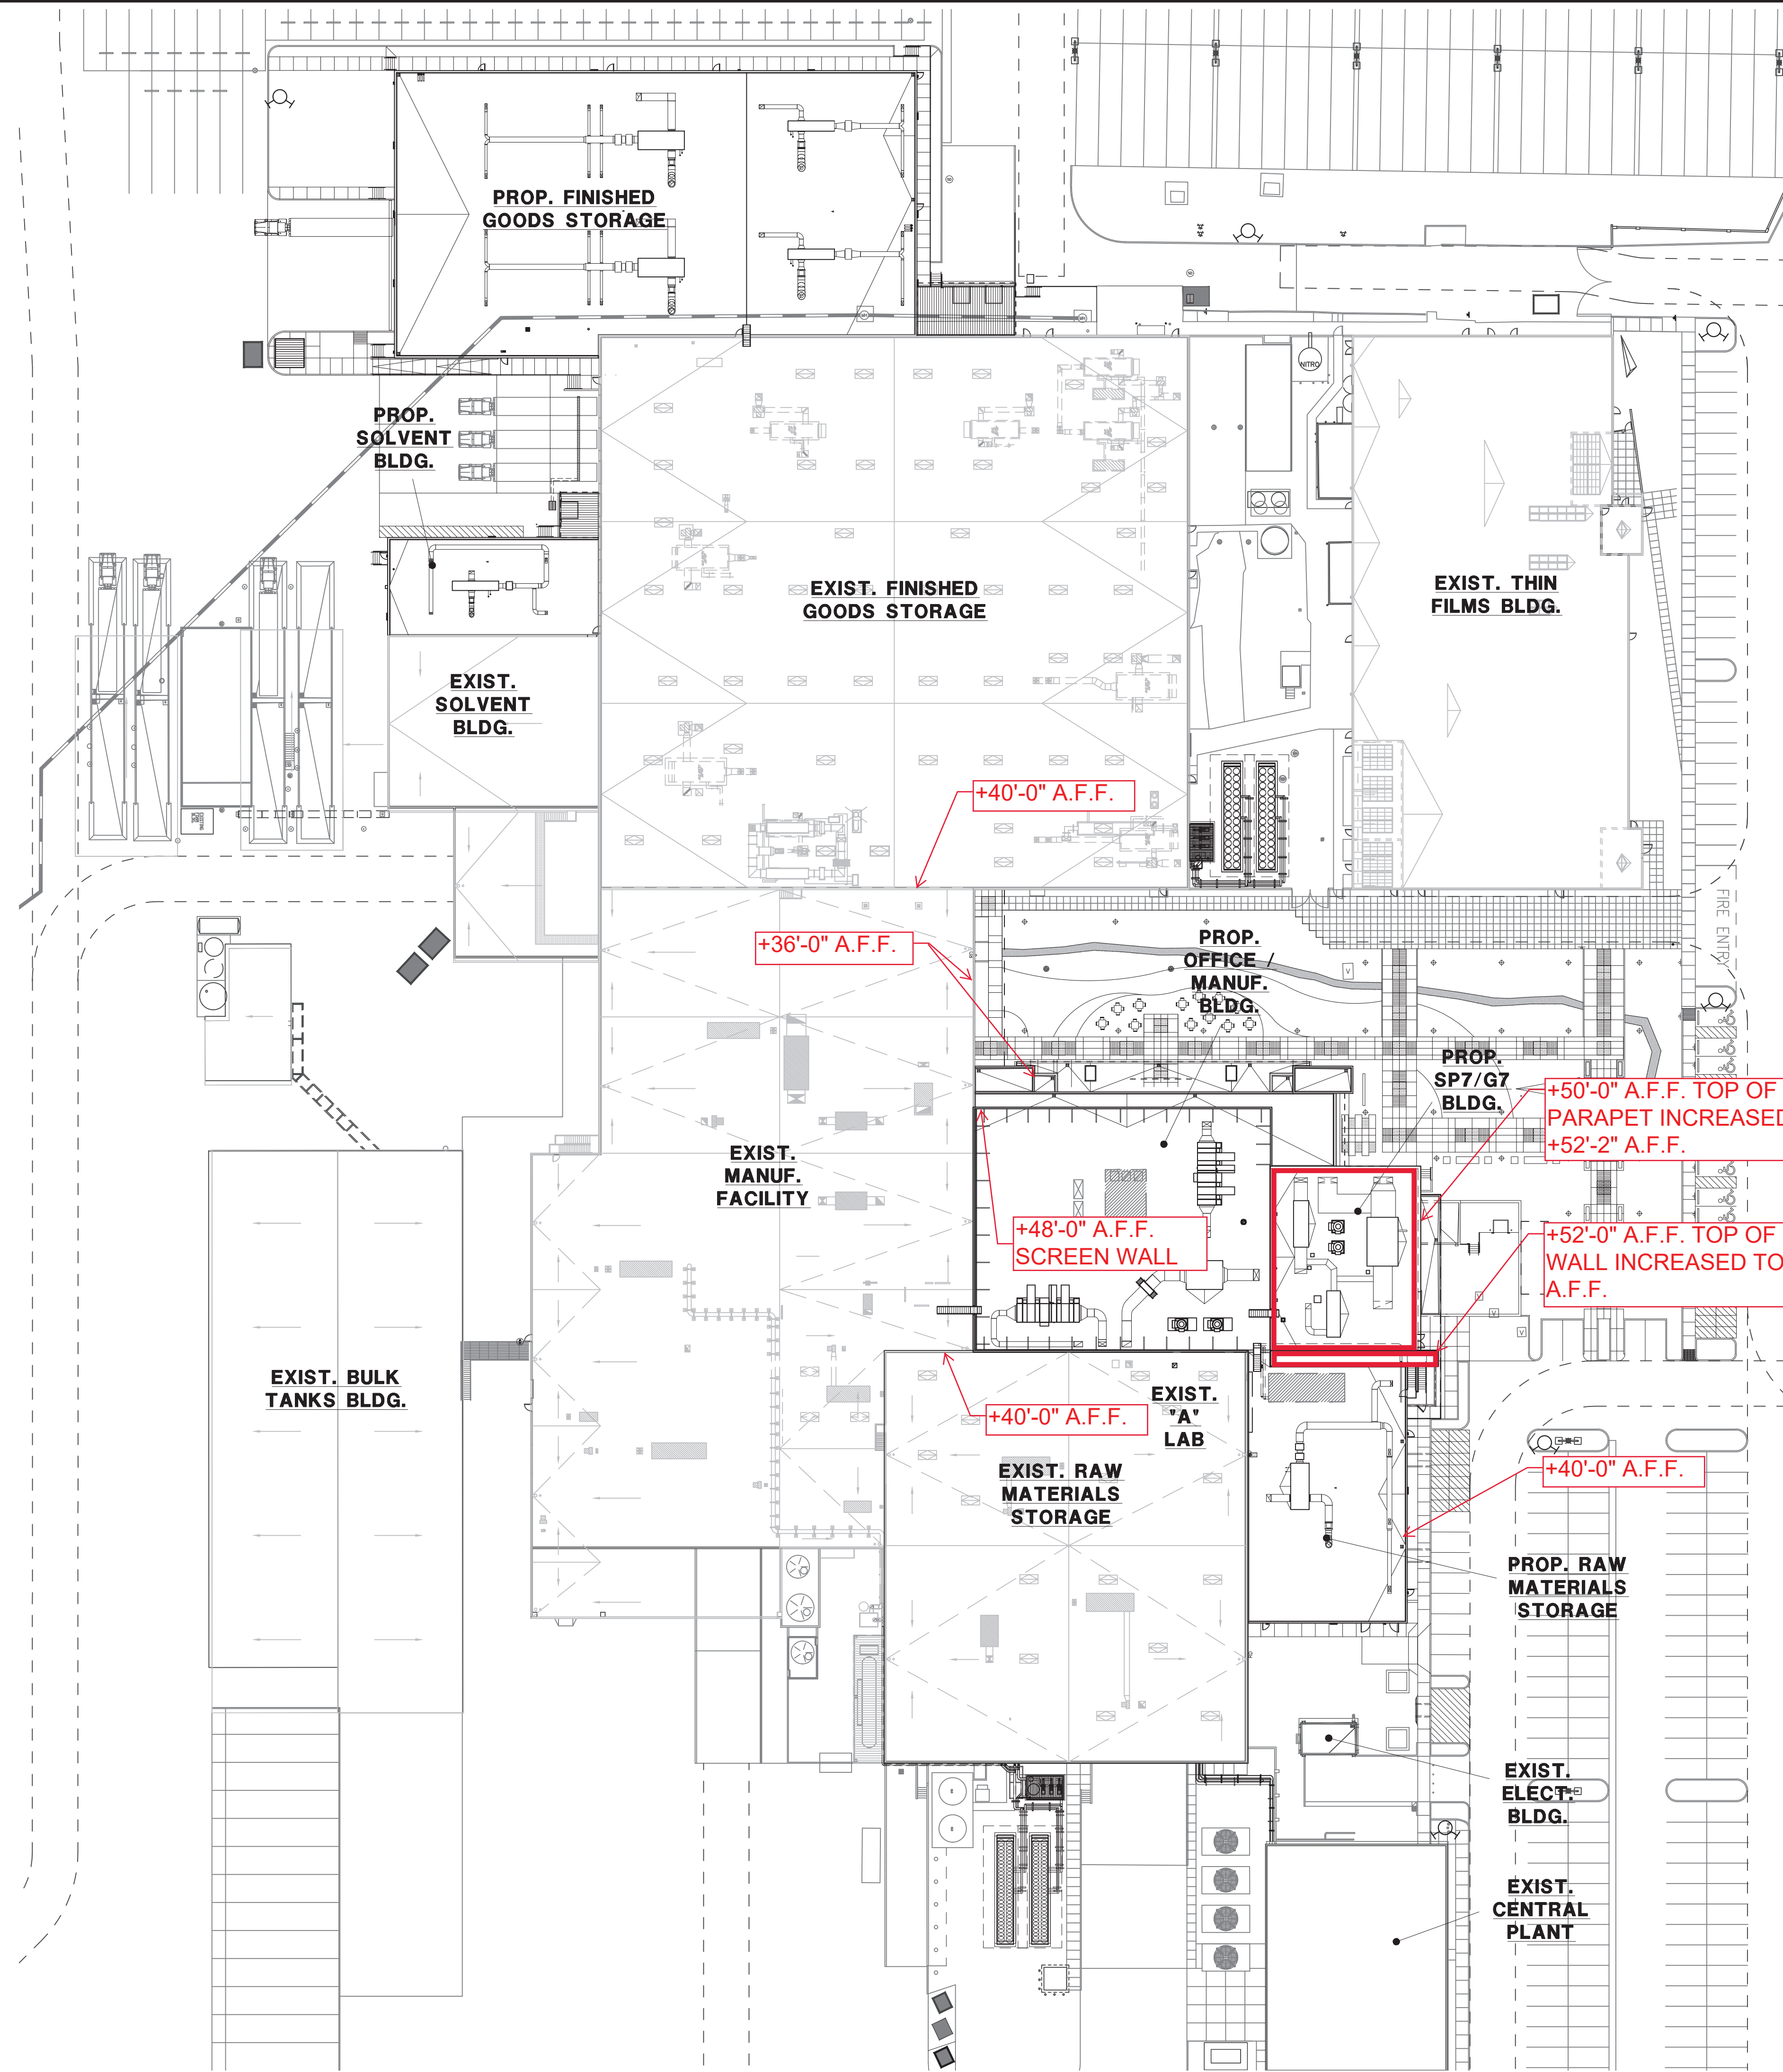


OVERALL ROOF PLAN
SCALE: 1" = 40'-0"

FUJIFILM
PROJECT : OASIS
6550 S. MOUNTAIN ROAD
MESA, ARIZONA 85212

Revisions _____ Date _____

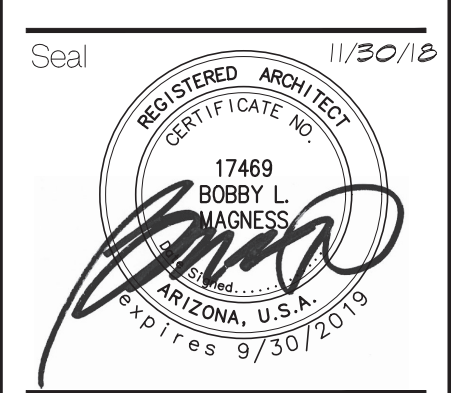

Project Number 12001
Date 10/21/18
Drawn By OM, LED, CAJ
Checked By BLM
Scale 1" = 40'-0"
Sheet Title FUJIFILM PROJECT OASIS
OVERALL BUILDING / ROOF PLAN
Sheet Number

A2.3.0