


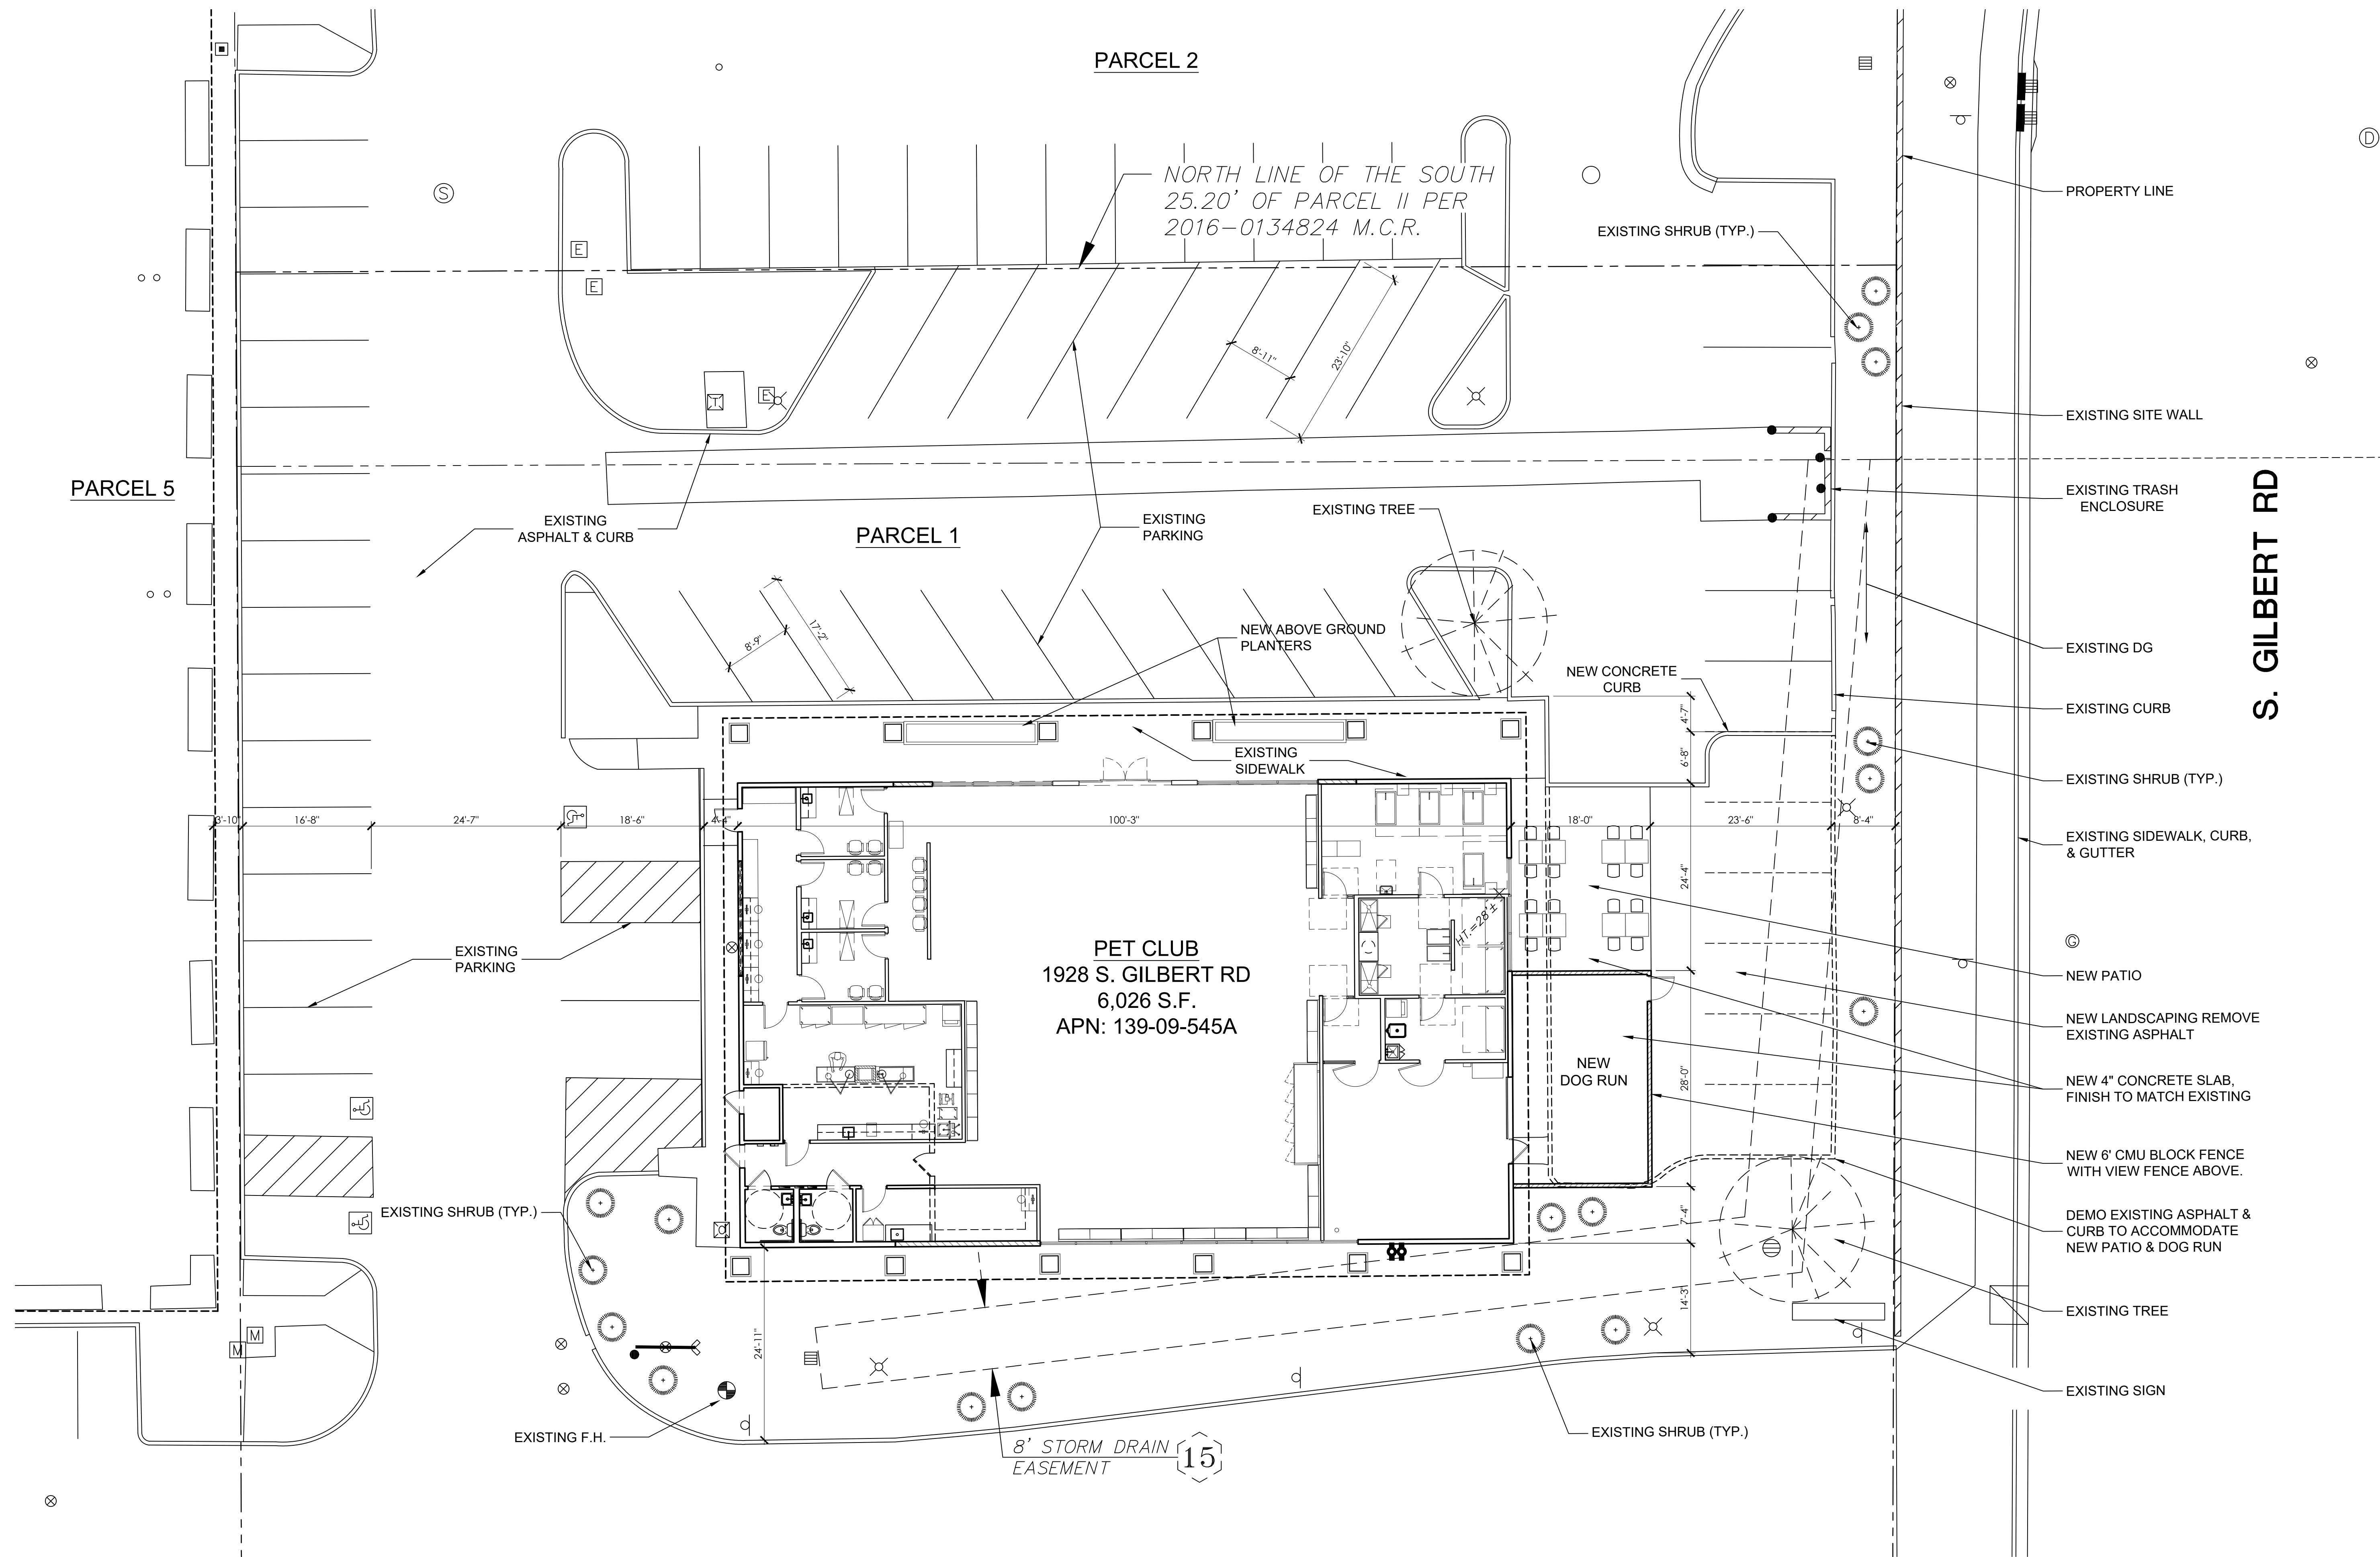

SITE PLAN

NUMBER	REVISION	DATE

**PRELIMINARY
NOT FOR
CONSTRUCTION**

SHEET TITLE:	EXISTING SITEPLAN
ISSUE DATE:	11.01.18
DRAWN BY:	
CHECKED BY:	NS
PROJECT No.:	
SHEET:	

A1.1