




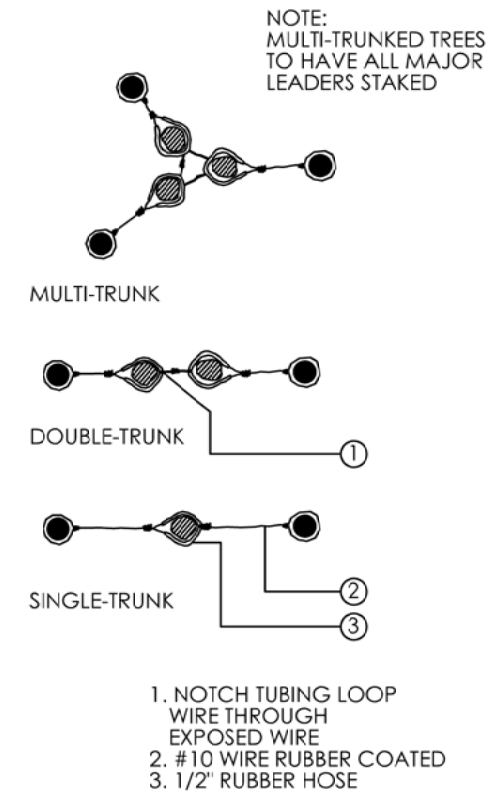



T&M TREE GUYING DETAIL
NOT TO SCALE

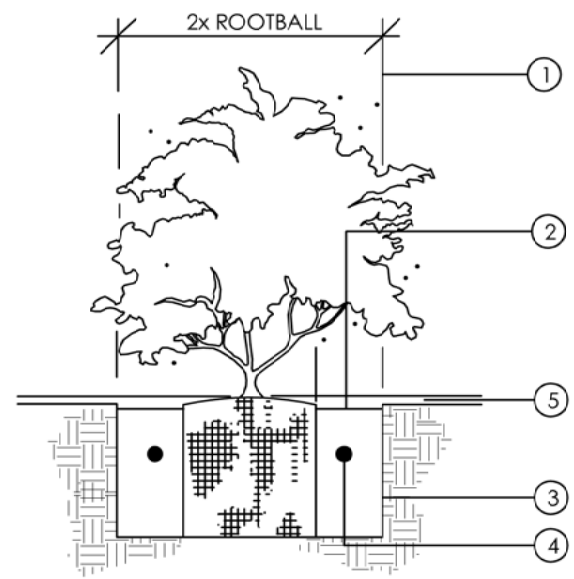

T&M SHRUB PLANTING DETAIL
NOT TO SCALE

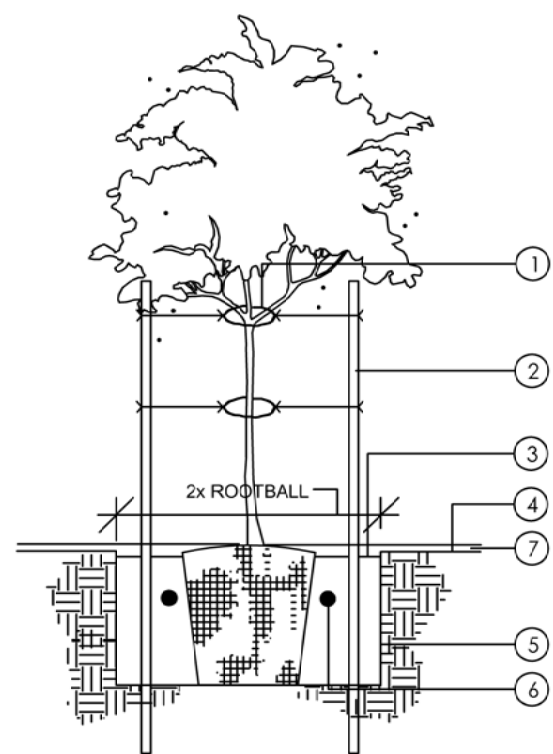

T&M DOUBLE STAKING DETAIL
NOT TO SCALE

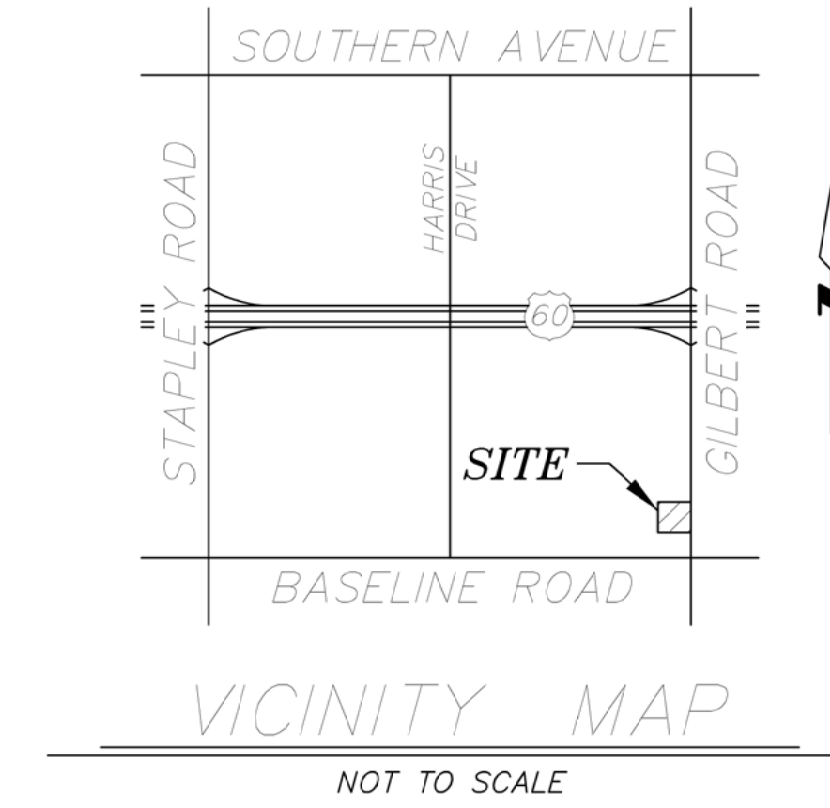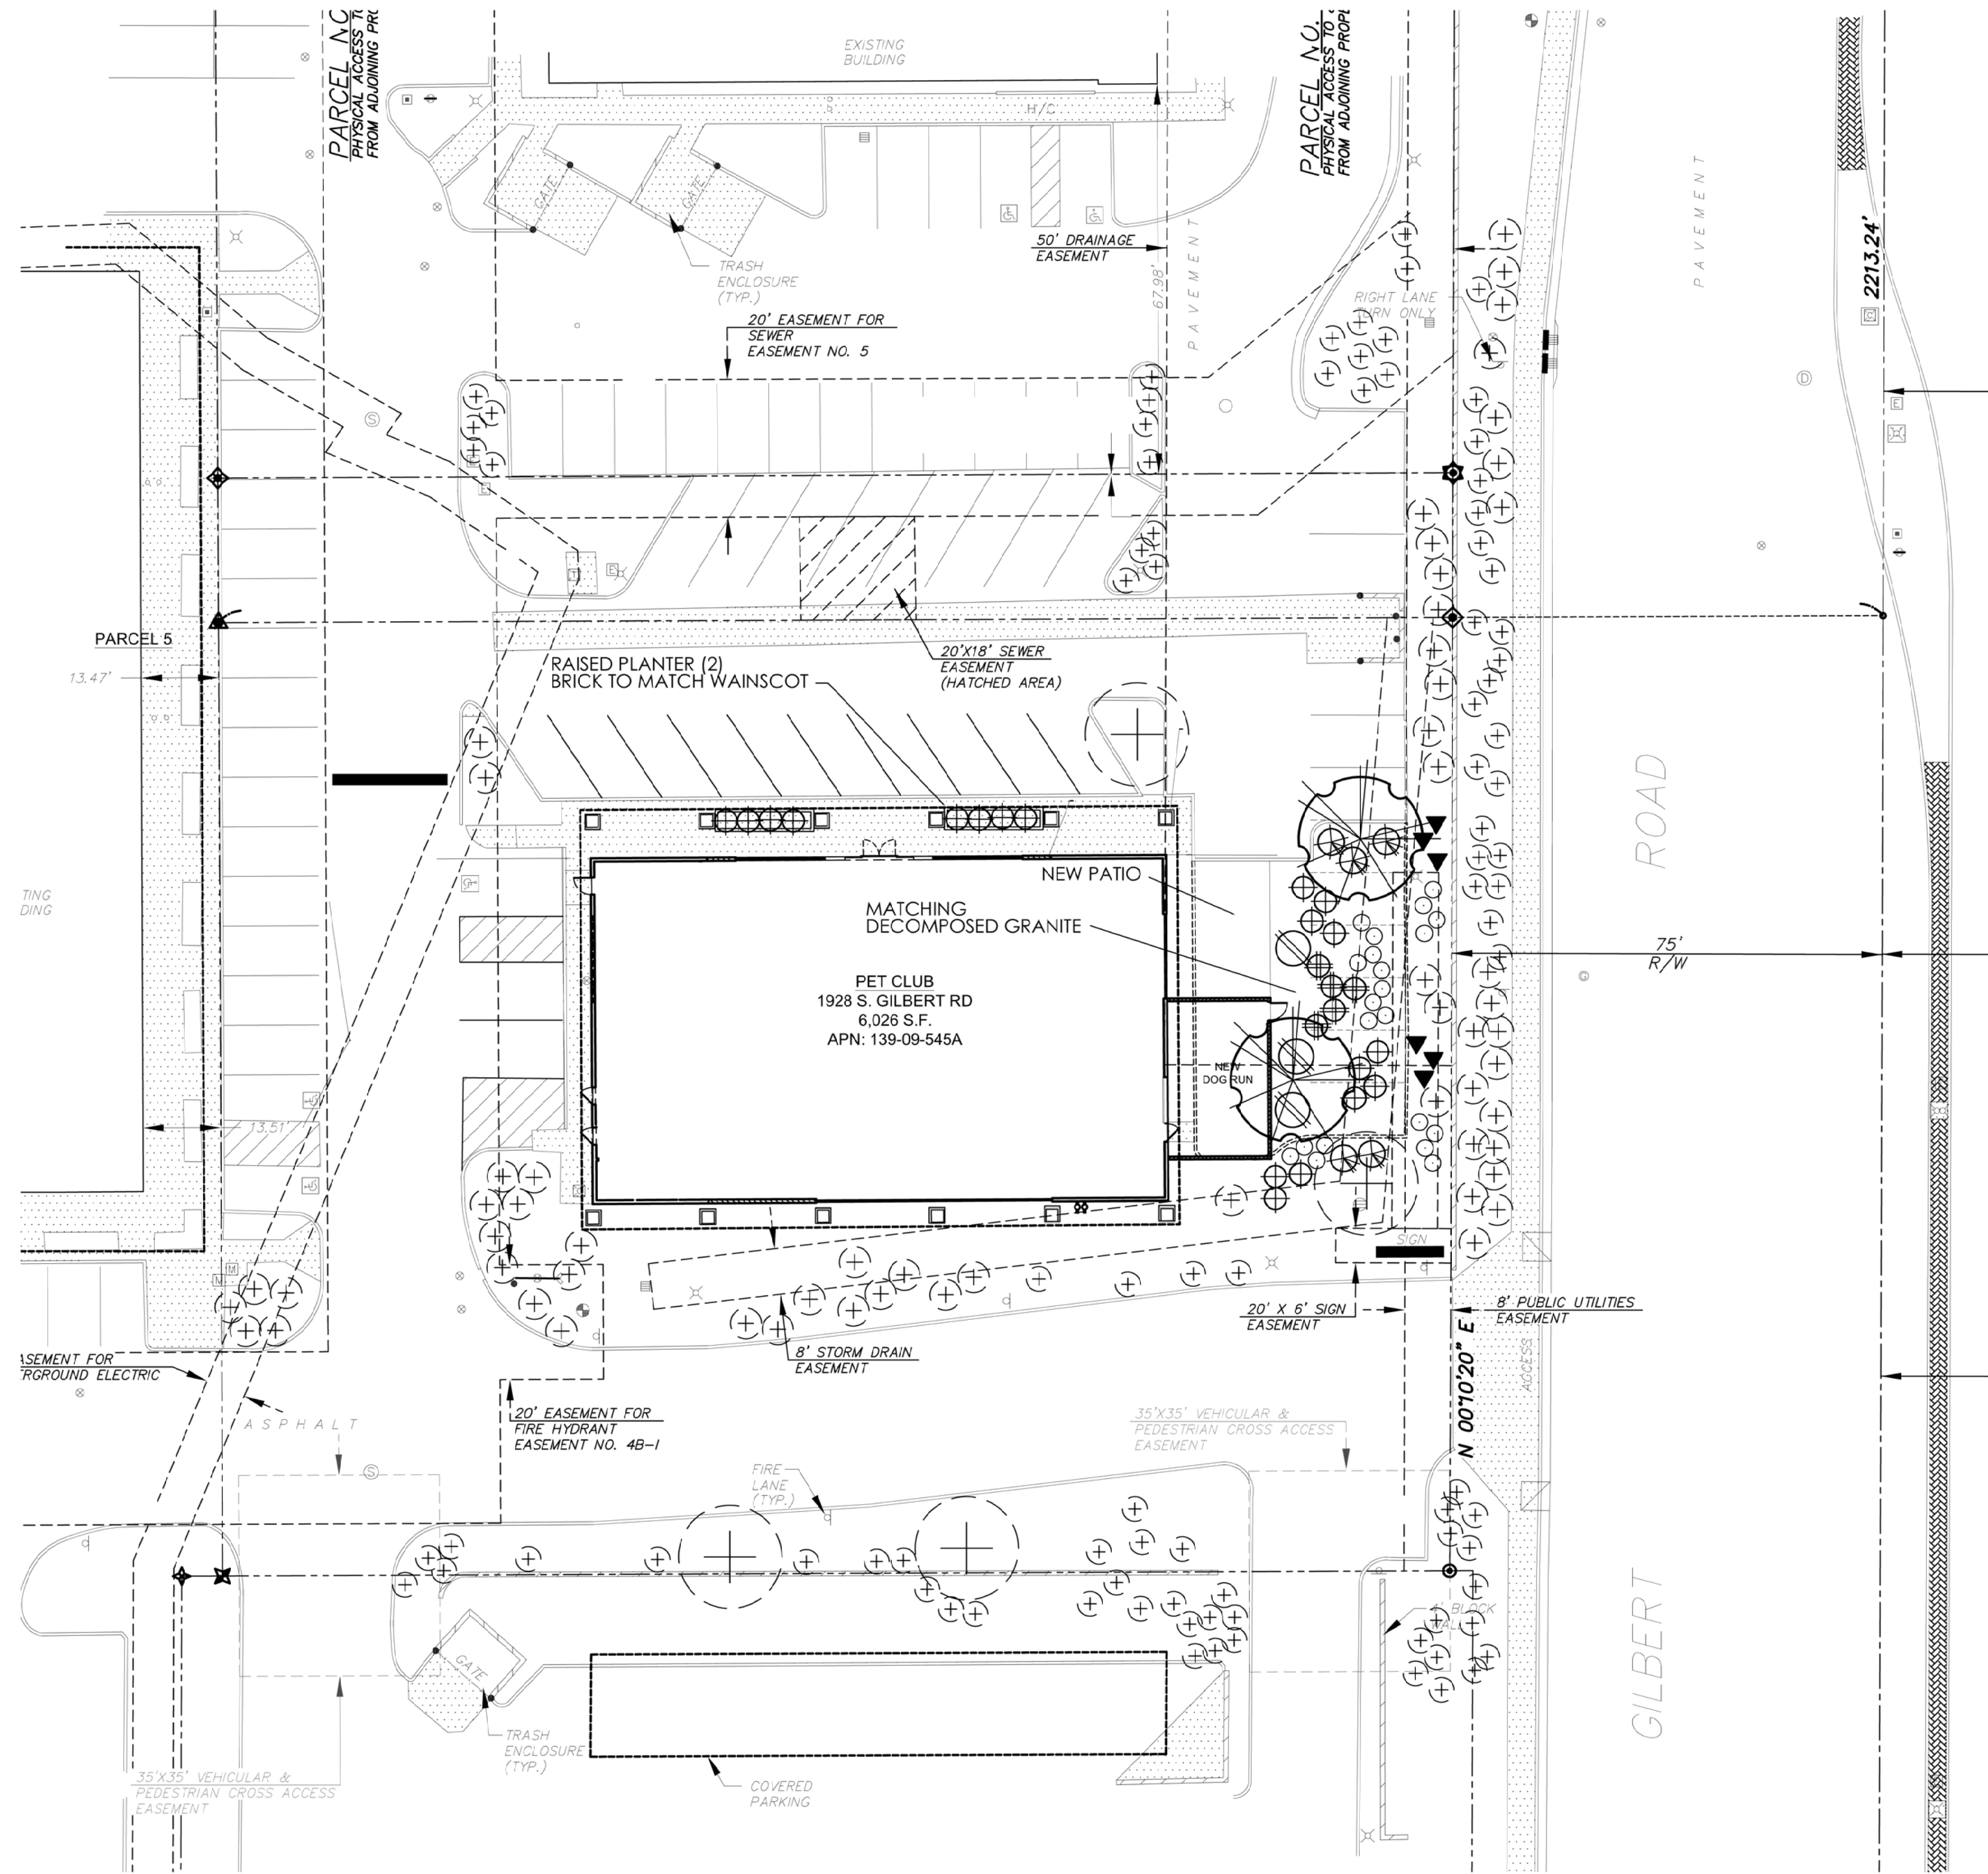

LANDSCAPE LEGEND

- ULMUS PARVIFOLIA
CHINESE ELM
2" CALIP., 6.5'T, 4.5'W
- SOPHORA SECUNDIFLORA
TEXAS MOUNTAIN LAUREL
1.5" CALIP.(MULTI) 4'T, 3.5'W
- LEUCOPHYLLUM FRUTESCENS
'GREEN CLOUD'
5 GALLON
- TECOMA 'ORANGE JUBILEE'
ORANGE JUBILEE
5 GALLON
- HESPERALOE PARVIFLORA
RED YUCCA
5 GALLON
- DASYLIRION WHEELERII
DESERT SPOON
5 GALLON
- BOUGAINVILLEA 'TORCH GLOW'
BUSH BOUGAINVILLEA
5 GALLON
- LANTANA MONTEVIDENSIS
'GOLD MOUND'
1 GALLON

MATCH EXISTING
DECOMPOSED GRANITE
2" DEPTH IN ALL LANDSCAPE AREAS



T.J. McQUEEN & ASSOCIATES, INC.
LANDSCAPE ARCHITECTURE
URBAN DESIGN
SITE PLANNING
10450 N. 74th Street, Suite 120
Scottsdale, Arizona 85258
P. (602) 265-0320
EMAIL: timmccqueen@tjmla.net



NUMBER	REVISION	DATE

SHEET TITLE:	LANDSCAPE PLAN
ISSUE DATE:	11.01.18
DRAWN BY:	LG/KAW
CHECKED BY:	NS
PROJECT No.:	-
SHEET:	La.01