




NORTH ELEVATION

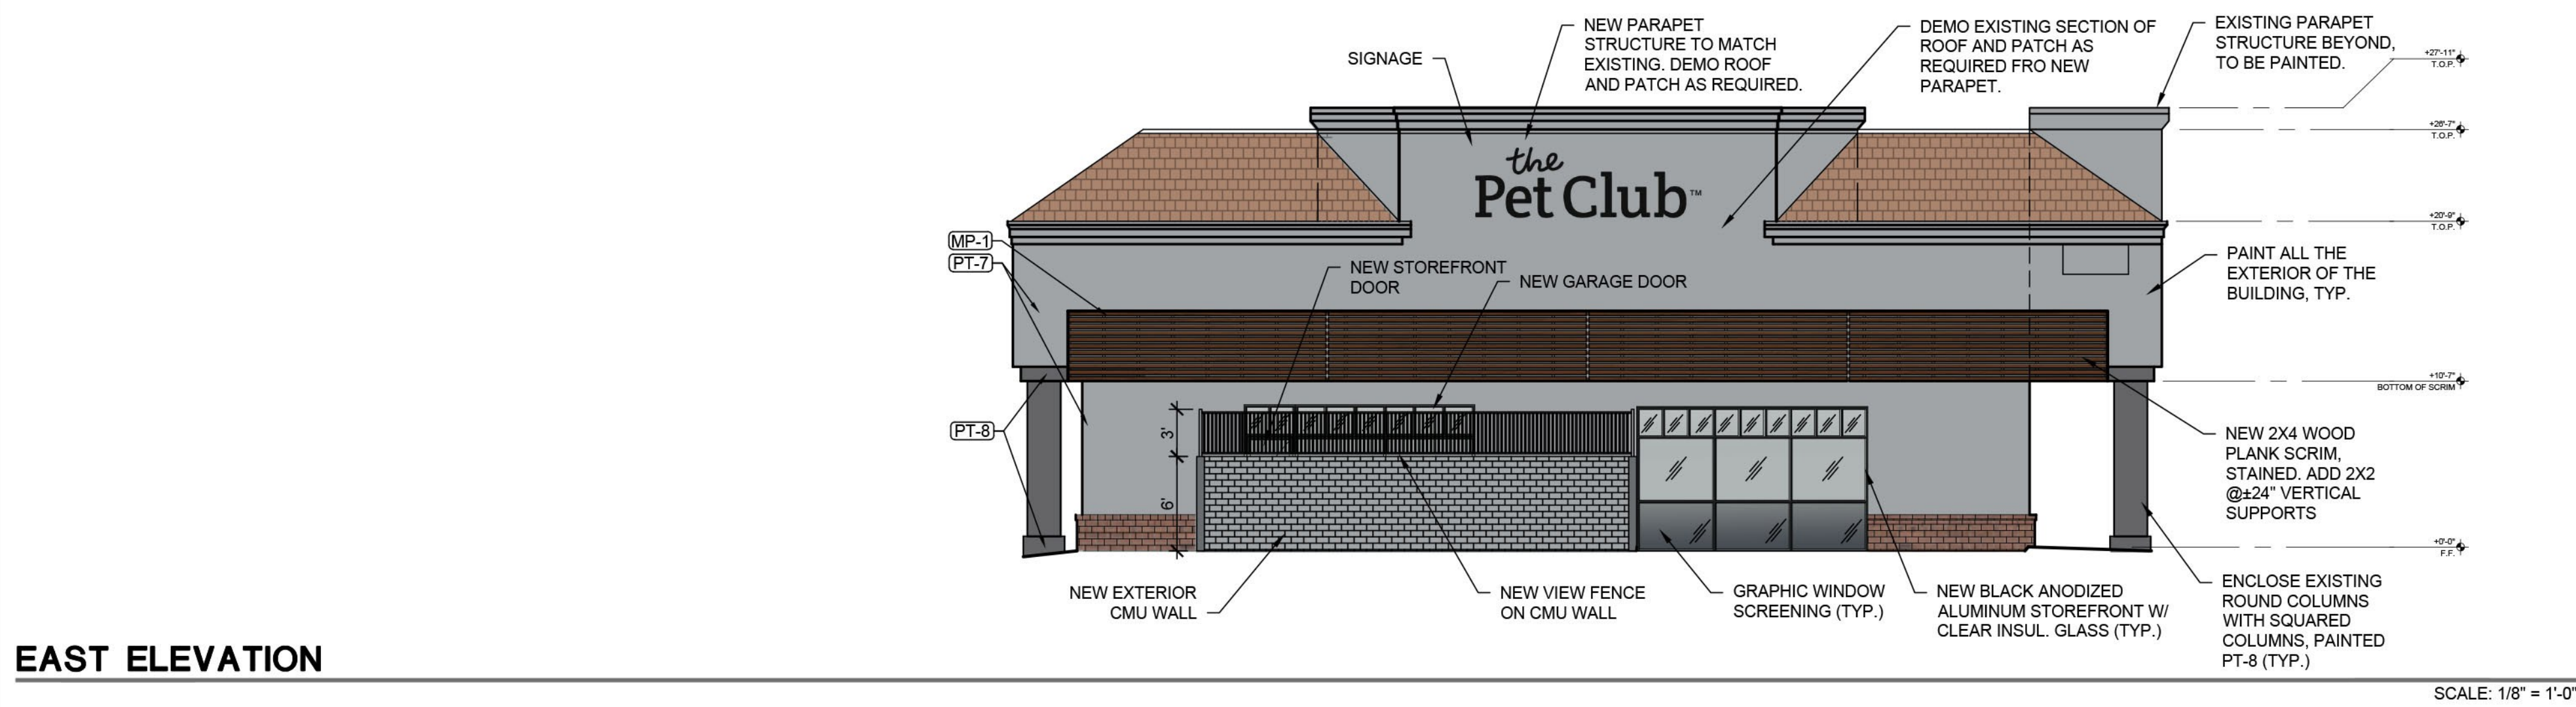

EAST ELEVATION

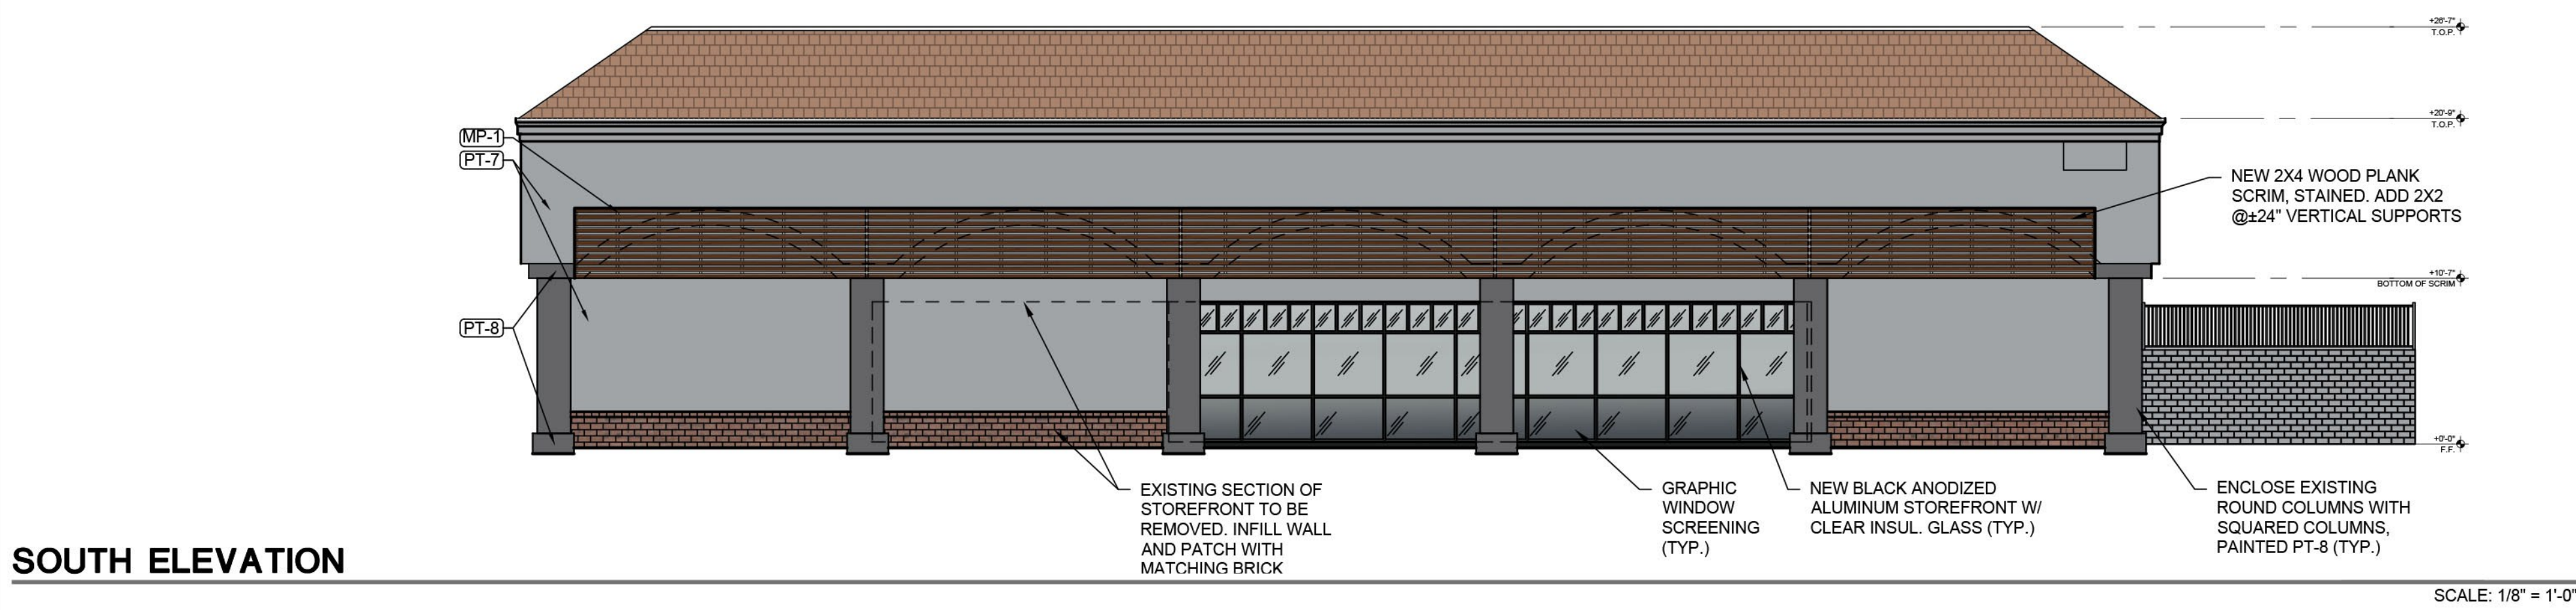

SOUTH ELEVATION

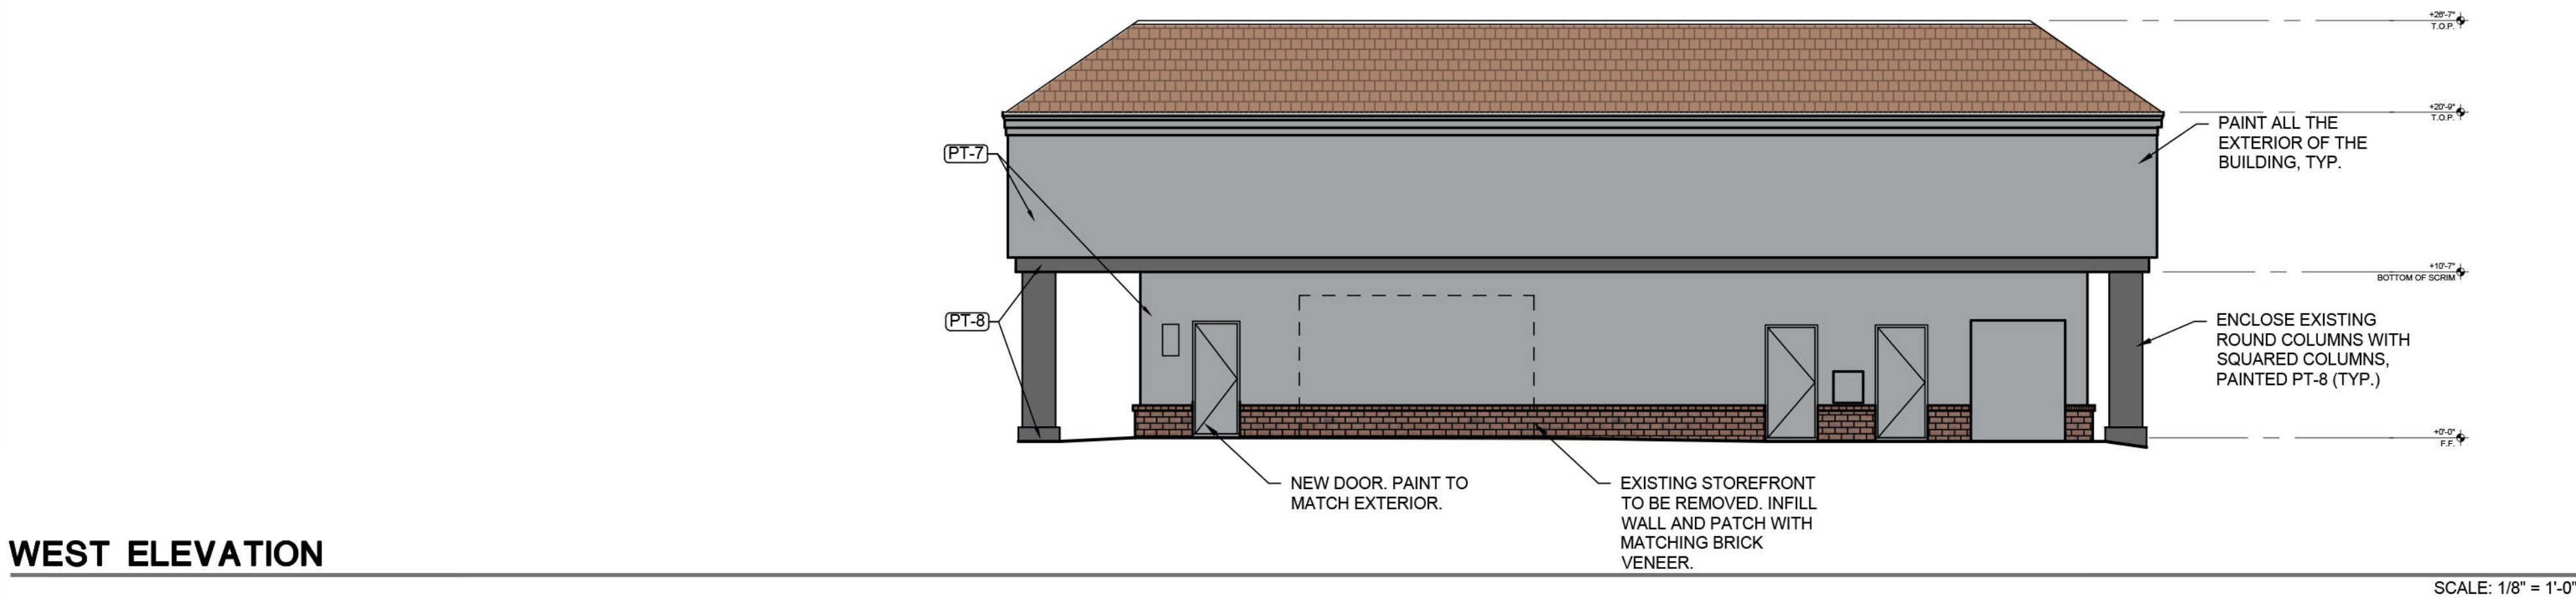

WEST ELEVATION

FINISH SCHEDULE			
PAINT			
PT-7	MANUFACTURER:	DUNN EDWARDS	
	COLOR:	DE6361 "BABY SEAL"	
PT-8	FINISH:	FLAT	
	LOCATION:	EXTERIOR ELEVATIONS	
	CONTACT:	TIM GARVER #602.714.7280	
PT-8	MANUFACTURER:	DUNN EDWARDS	
	COLOR:	DE6362 "STORM CLOUD"	
PT-8	FINISH:	FLAT	
	LOCATION:	EXTERIOR ELEVATIONS	
	CONTACT:	TIM GARVER #602.714.7280	
METAL			
MP-1	MANUFACTURER:	RMP ROLLFAB	
	PRODUCT:	ALUMABOARD	
MP-1	COLOR:	HAZELNUT BROWN	
	SPECS:	2" x 4" METAL TUBE	
MP-1	NOTE:	TO BE SECURED TO VERTICAL METAL SUBSTRATE.	

NUMBER	REVISION	DATE

PRELIMINARY
NOT FOR
CONSTRUCTION

SHEET TITLE: EXTERIOR ELEVATIONS	
ISSUE DATE:	11.01.18
DRAWN BY:	LG/KAW
CHECKED BY:	NS
PROJECT No.:	-
SHEET:	-

A4.1.1