

MATERIALS & COLORS

- A** PAINT:
MFG: SHERWIN WILLIAMS
COLOR: REALIST BEIGE
SPEC #: SW 6078

B PAINT:
MFG: SHERWIN WILLIAMS
COLOR: SPALDING GRAY
SPEC #: SW 6074


C PAINT:
MFG: SHERWIN WILLIAMS
COLOR: IRON ORE
SPEC #: SW 7069
- D** PAINT:
MFG: SHERWIN WILLIAMS
COLOR: PASSIVE
SPEC #: SW 7064

E 8X8X16 CMU BLOCK:
MFG: SUPERLITE BLOCK
FINISH: SPLIT FACE
COLOR: CHARCOAL

F 8X8X16 CMU BLOCK:
MFG: SUPERLITE BLOCK
FINISH: SMOOTH FACE
COLOR: WALNUT CREEK
- G** ALUMINUM STOREFRONT:
MFG: KAWNEER
FINISH: BLACK


H METAL SIDING:
MFG: MBCI
SPEC: SIGNATURE 200
COLOR: CHARCOAL GRAY

J METAL SIDING:
MFG: MBCI
SPEC: SIGNATURE 300
COLOR: EVERGLADE
- K** METAL SIDING:
MFG: MBCI
SPEC: SIGNATURE 200
FINISH: SILVER METALLIC

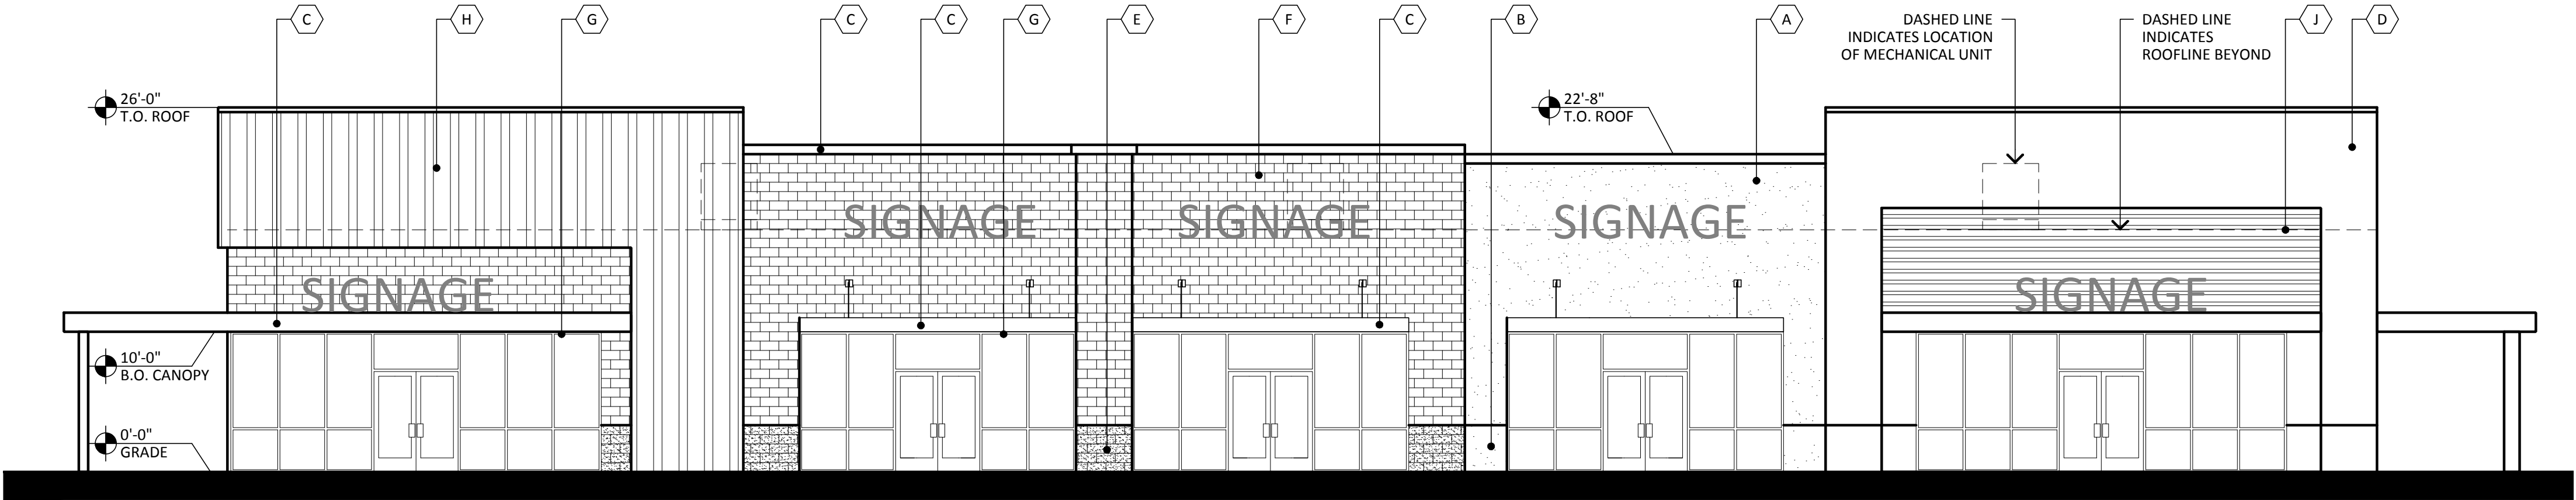


NORTH ELEVATION - PAD A

SCALE: 1/8" = 1'-0"

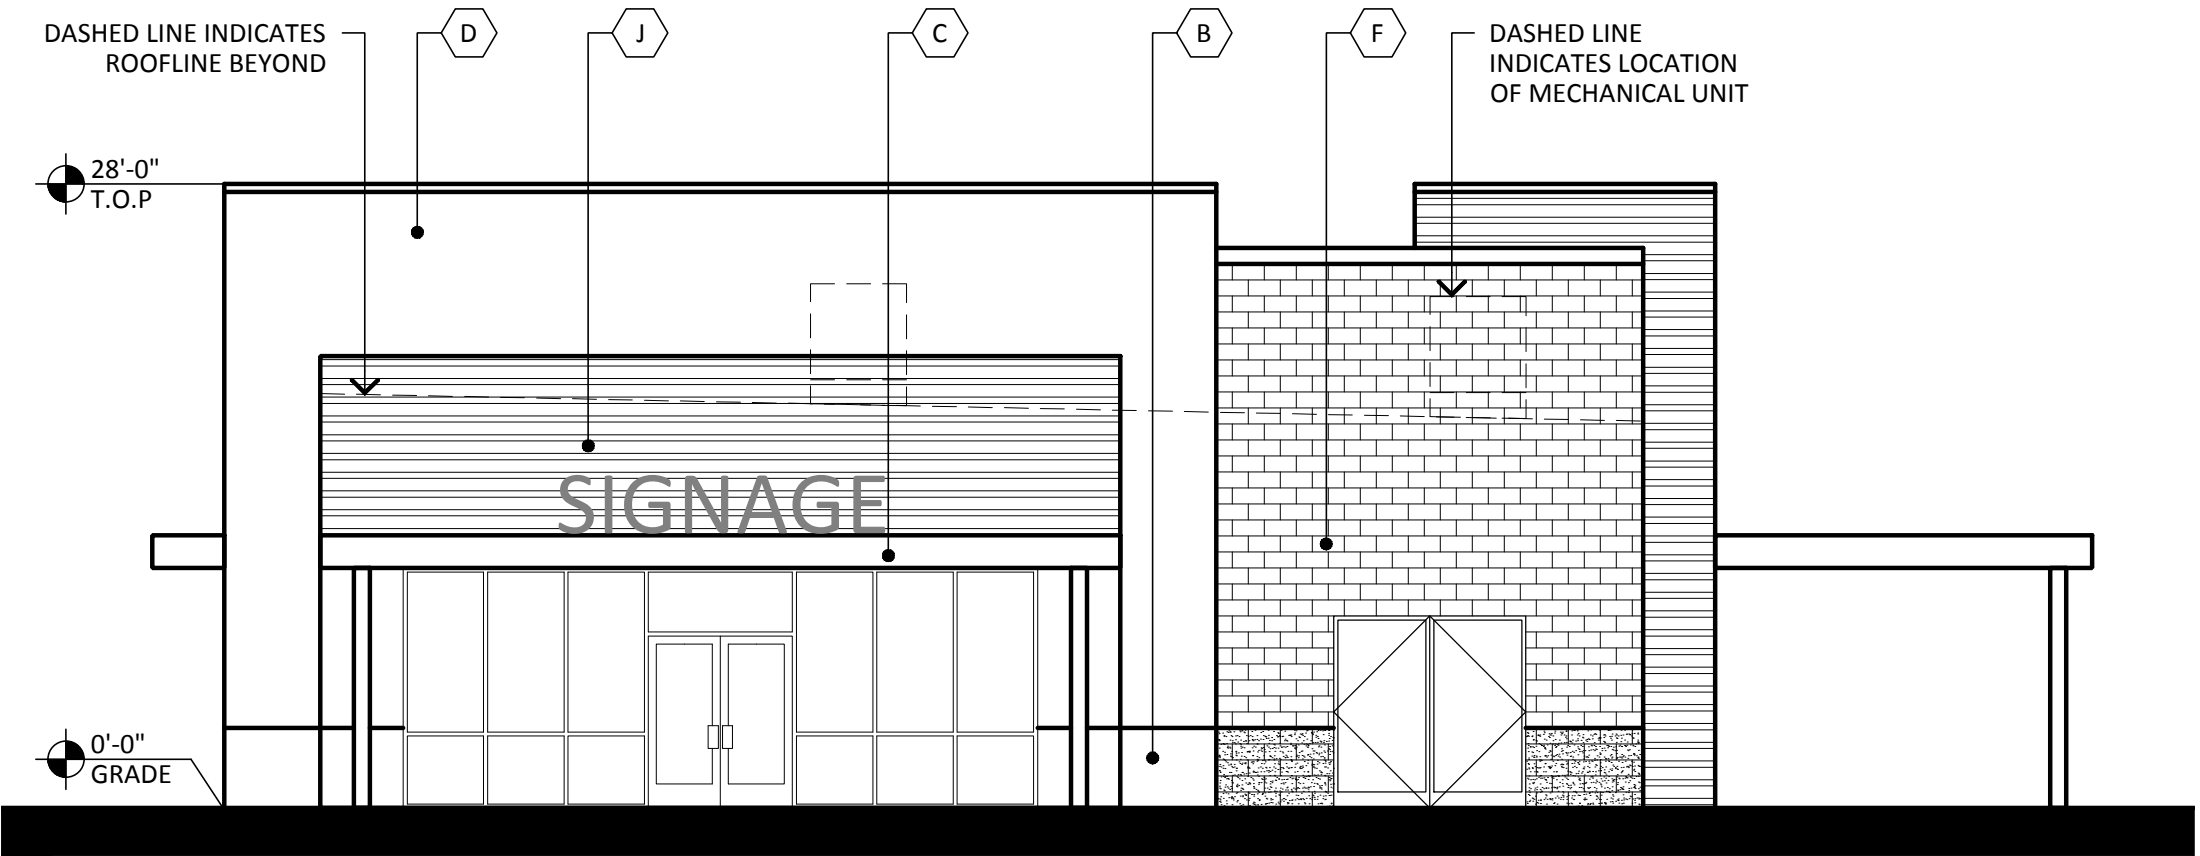


WEST ELEVATION - PAD A

SCALE: 1/8" = 1'-0"

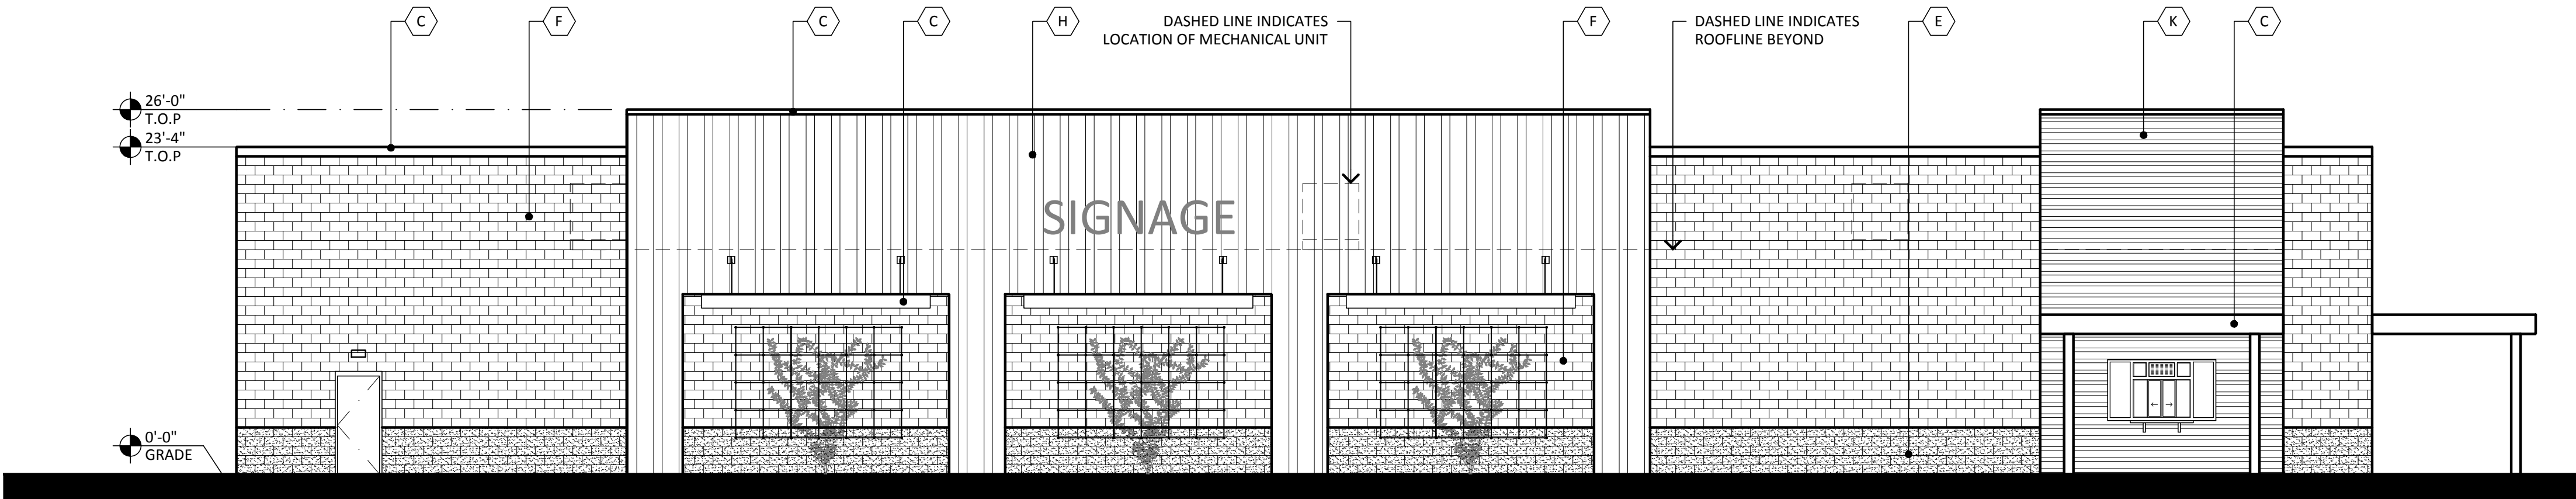

SOUTH ELEVATION - PAD A


SCALE: 1/8" = 1'-0"

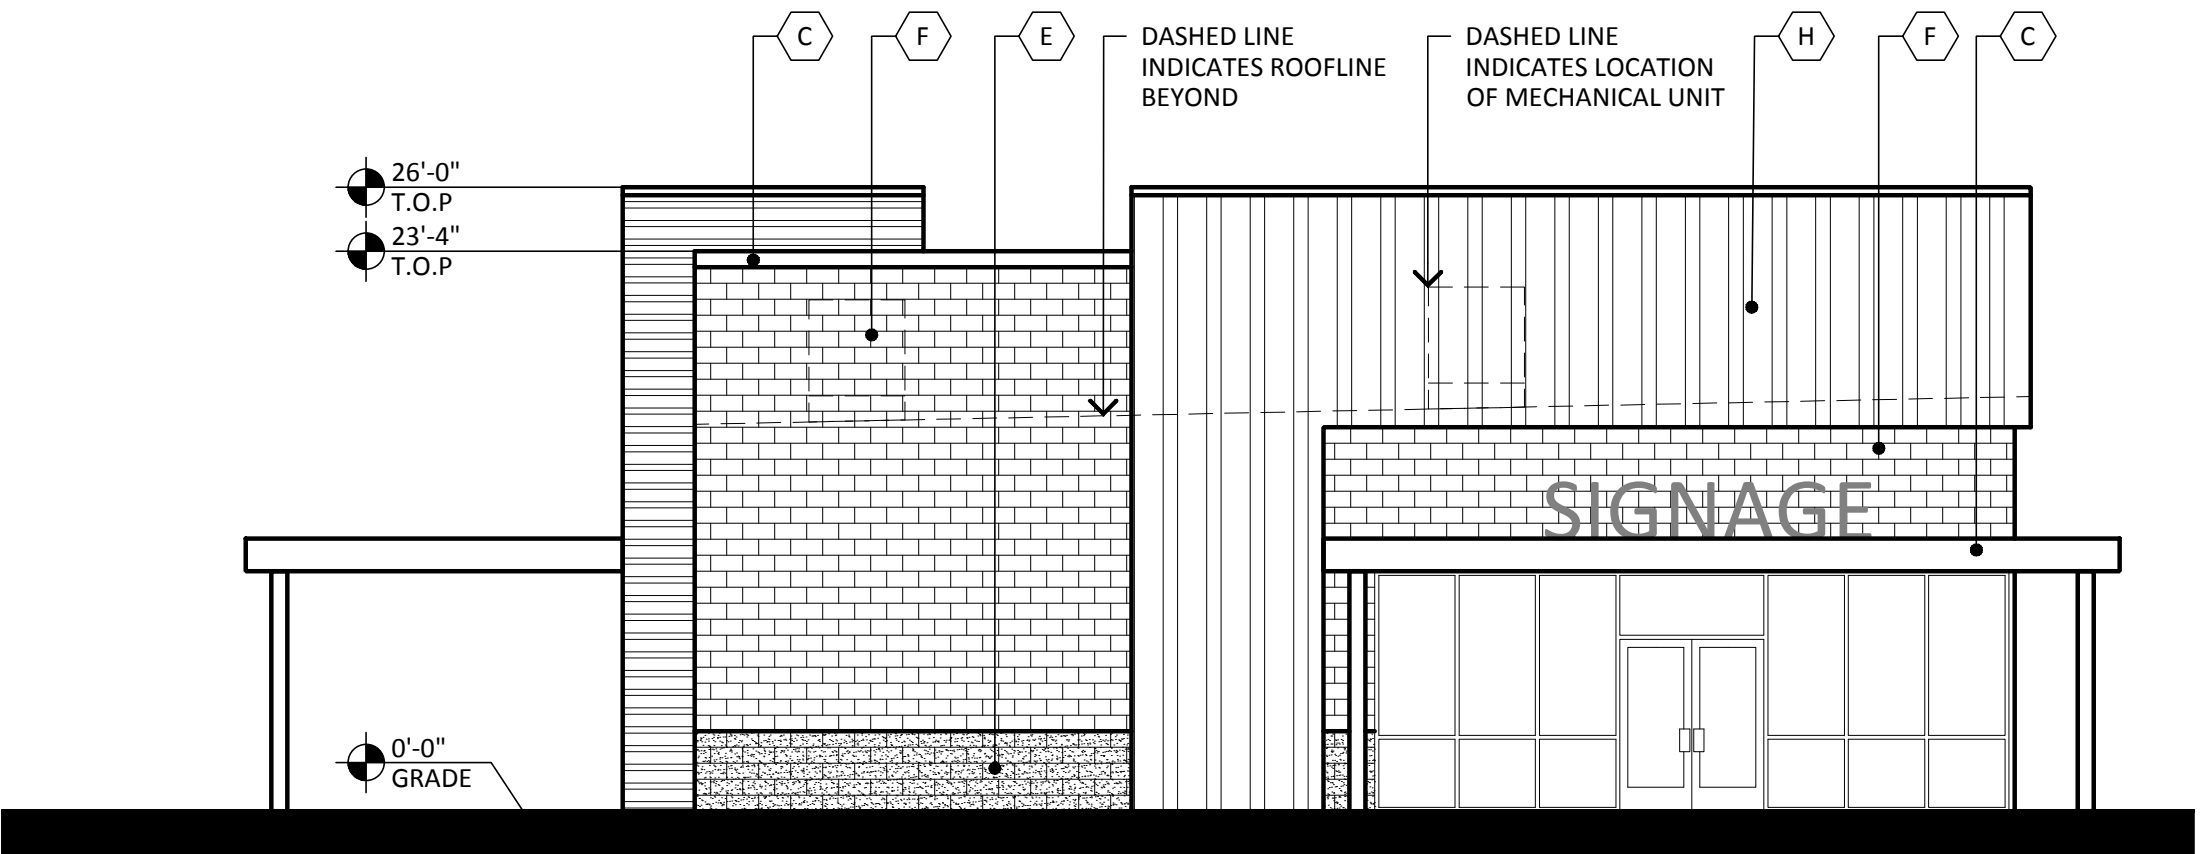

EAST ELEVATION - PAD A

SCALE: 1/8" = 1'-0"

GUADALUPE AND SIGNAL BUTTE
SWC GUADALUPE ROAD AND SIGNAL BUTTE ROAD
MESA, AZ 85212
DATE: 03-11-2019 (PRELIMINARY)

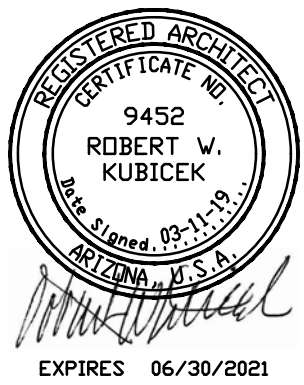

© 2019 RKAA
ARCHITECTS, INC. ALL
RIGHTS RESERVED.
THIS DRAWING IS AN
INSTRUMENT OF
SERVICE. IT IS THE
PROPERTY OF RKAA
ARCHITECTS, INC. AND
MAY NOT BE
DUPLICATED, USED OR
DISCLOSED WITHOUT
WRITTEN PERMISSION
OF THE ARCHITECT.

EL-1

RKAA# 16161.00



MATERIALS & COLORS

- A PAINT:
MFG: SHERWIN WILLIAMS
COLOR: REALIST BEIGE
SPEC #: SW 6078

B PAINT:
MFG: SHERWIN WILLIAMS
COLOR: SPALDING GRAY
SPEC #: SW 6074


C PAINT:
MFG: SHERWIN WILLIAMS
COLOR: IRON ORE
SPEC #: SW 7069
- D PAINT:
MFG: SHERWIN WILLIAMS
COLOR: PASSIVE
SPEC #: SW 7064

E 8X8X16 CMU BLOCK:
MFG: SUPERLITE BLOCK
FINISH: SPLIT FACE
COLOR: CHARCOAL

F 8X8X16 CMU BLOCK:
MFG: SUPERLITE BLOCK
FINISH: SMOOTH FACE
COLOR: WALNUT CREEK
- G ALUMINUM STOREFRONT:
MFG: KAWNEER
FINISH: BLACK


H METAL SIDING:
MFG: MBCI
SPEC: SIGNATURE 200
COLOR: CHARCOAL GRAY

J METAL SIDING:
MFG: MBCI
SPEC: SIGNATURE 300
COLOR: EVERGLADE
- K METAL SIDING:
MFG: MBCI
SPEC: SIGNATURE 200
FINISH: SILVER METALLIC

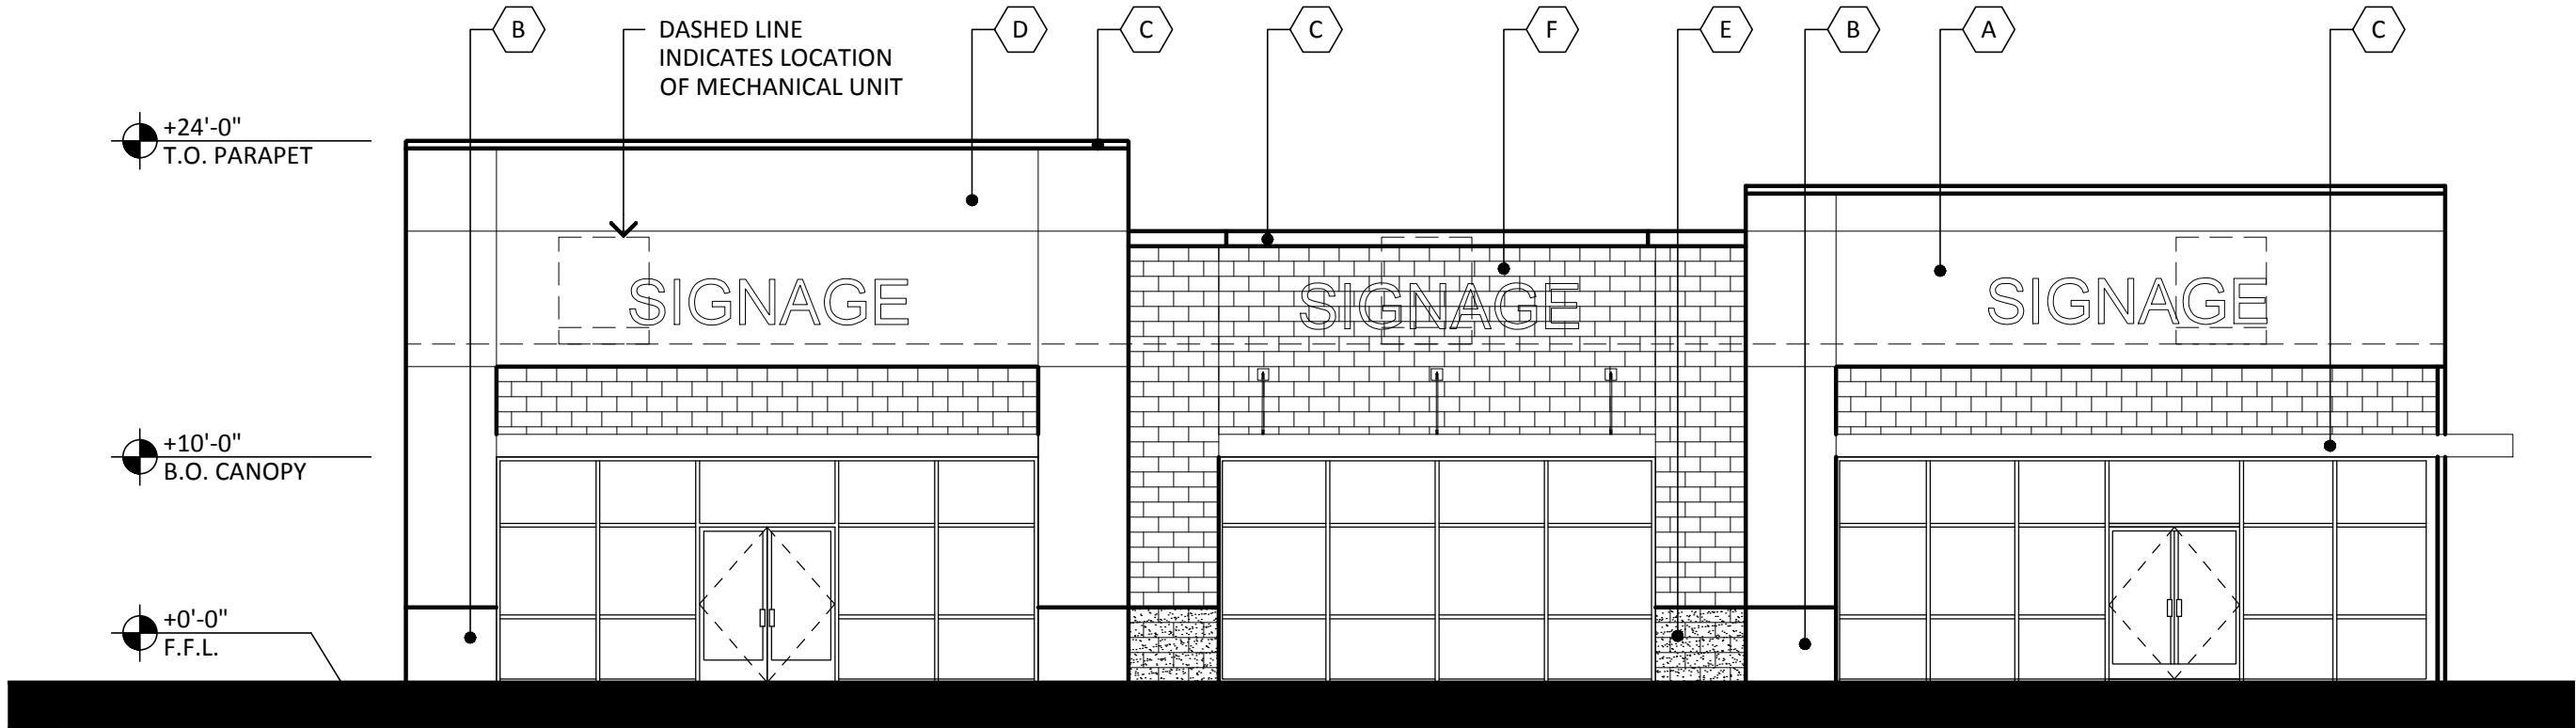


NORTH ELEVATION - PAD B

SCALE: 1/8" = 1'-0"

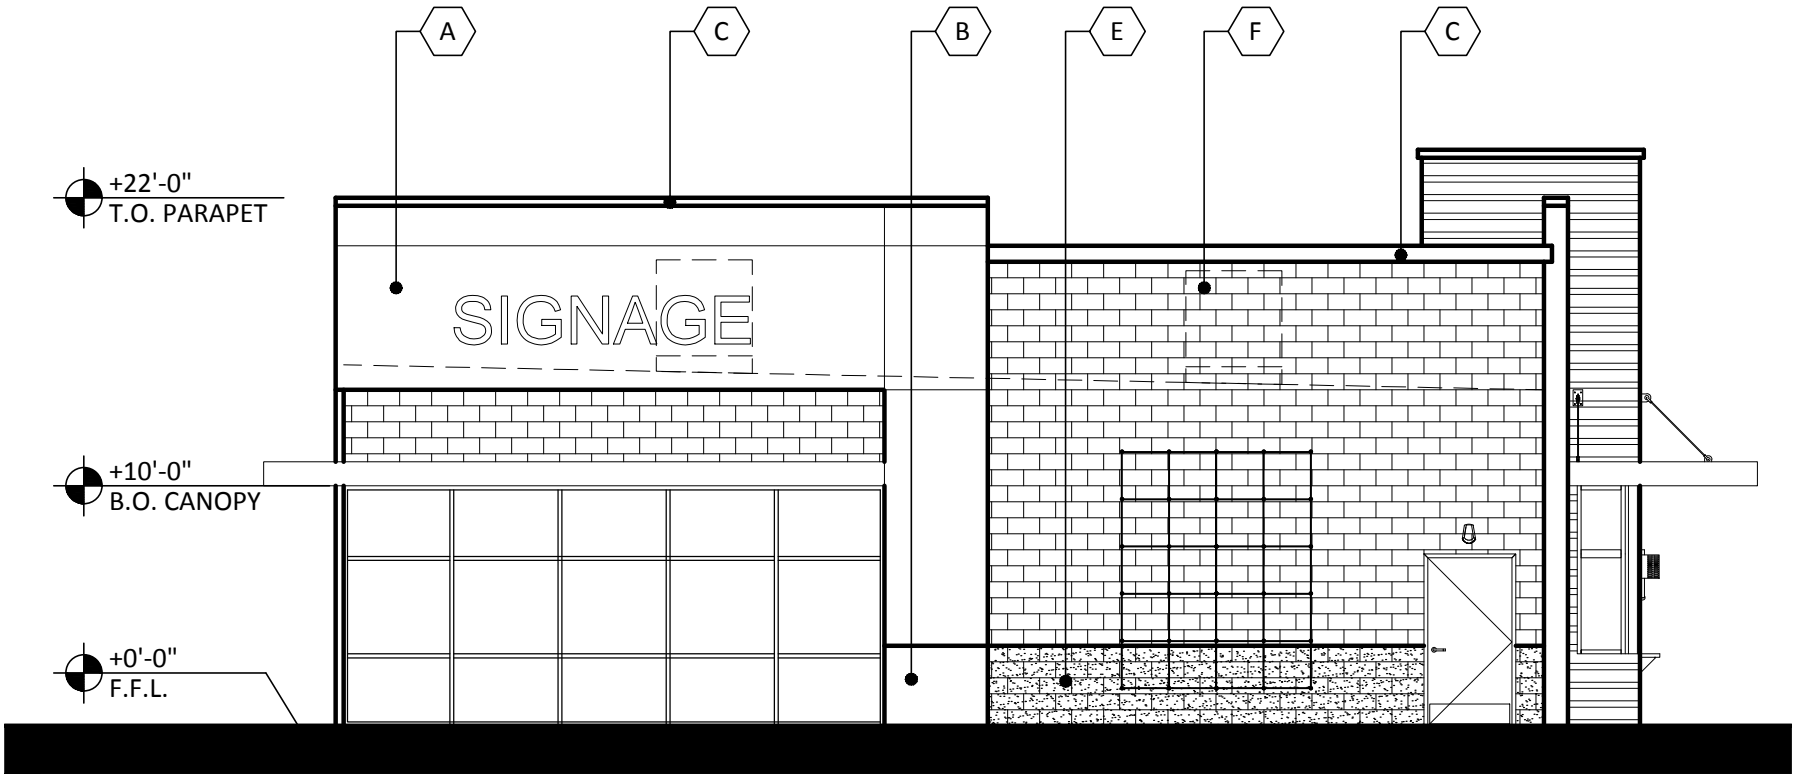


WEST ELEVATION - PAD B

SCALE: 1/8" = 1'-0"

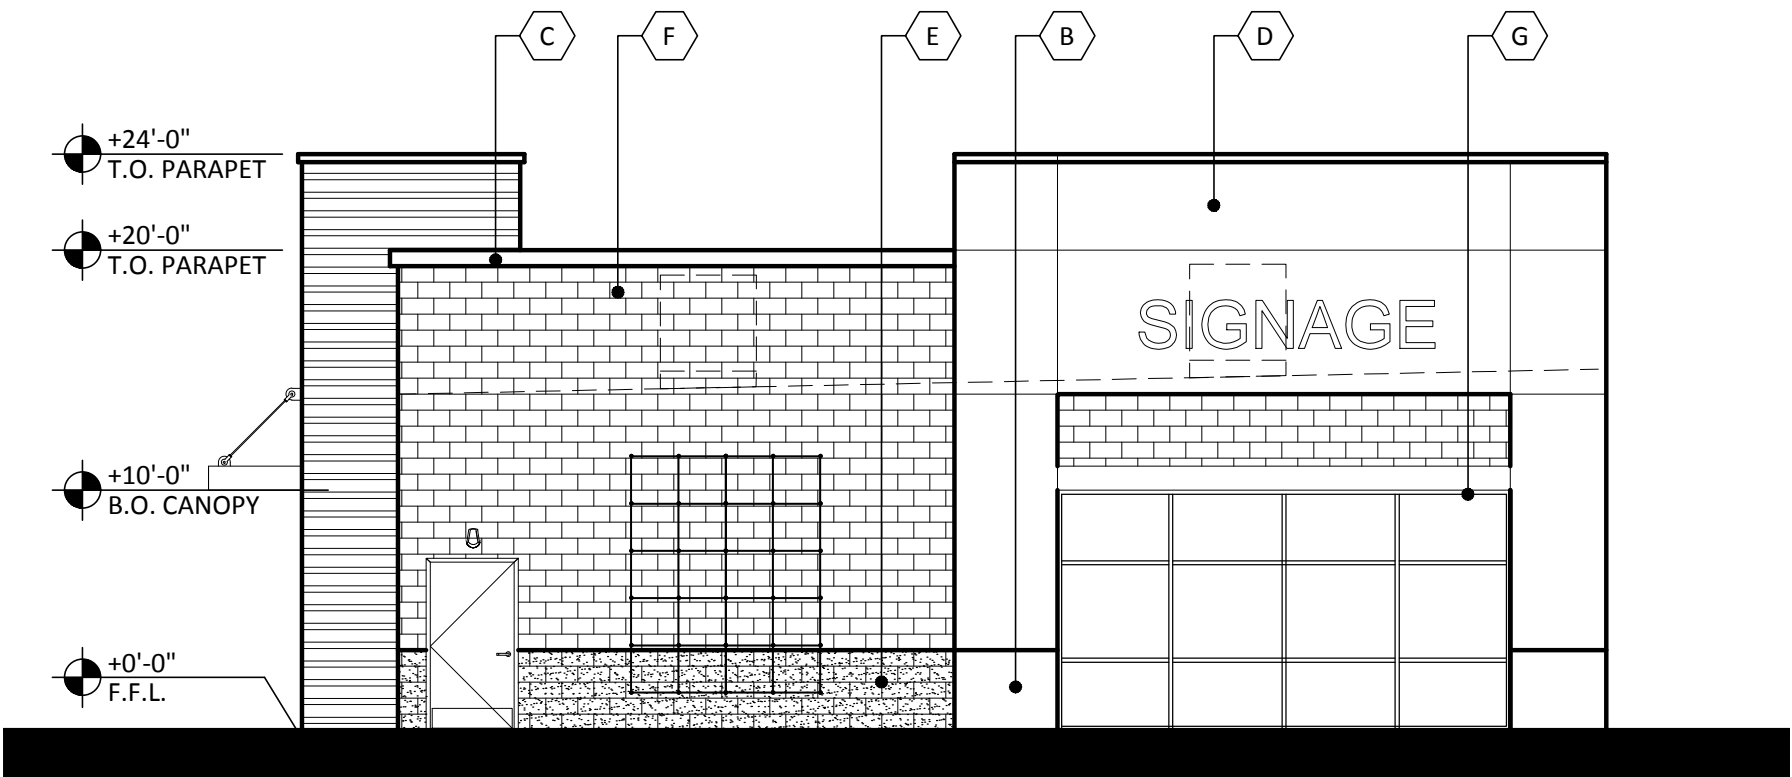

EAST ELEVATION - PAD B


SCALE: 1/8" = 1'-0"

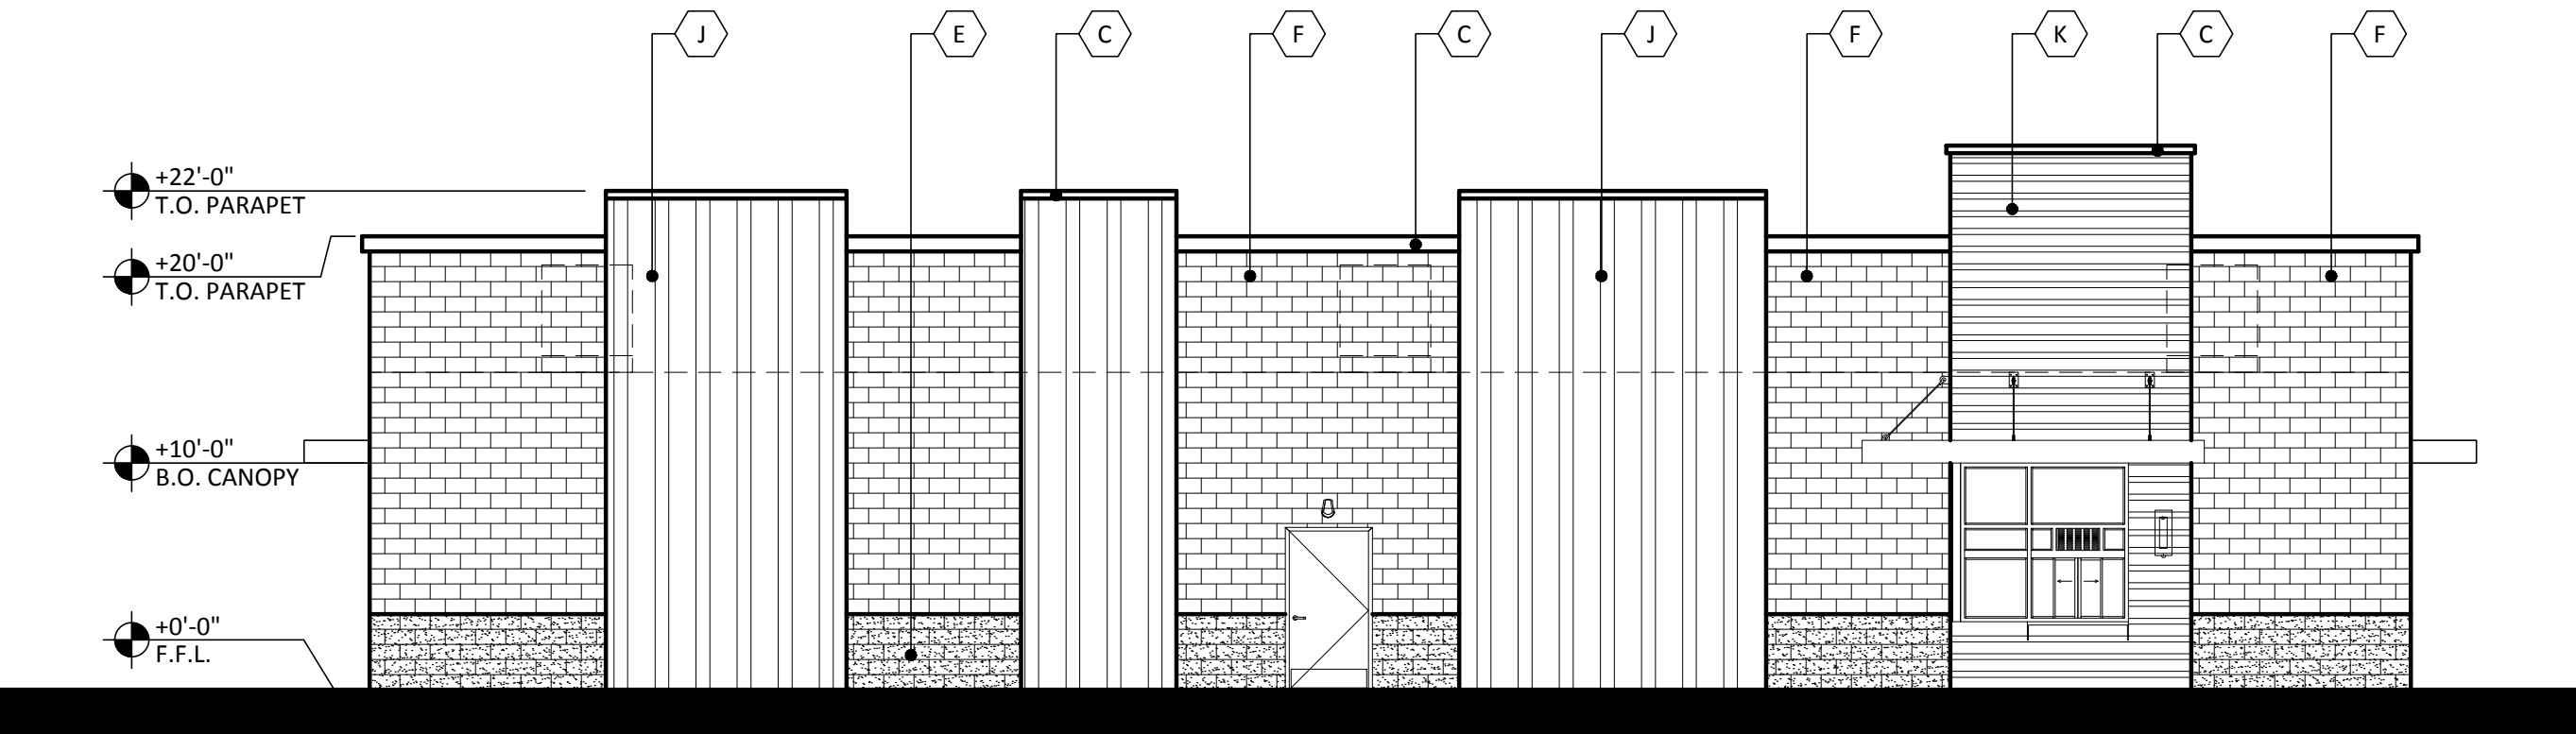

SOUTH ELEVATION - PAD B

SCALE: 1/8" = 1'-0"

GUADALUPE AND SIGNAL BUTTE
SWC GUADALUPE ROAD AND SIGNAL BUTTE ROAD
MESA, AZ 85212
DATE: 03-11-2019 (PRELIMINARY)

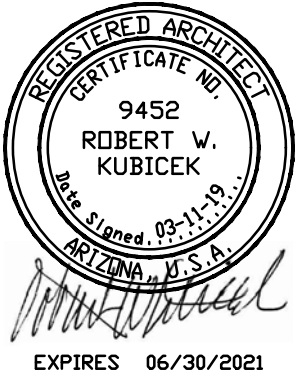

© 2019 RKAA
ARCHITECTS, INC. ALL
RIGHTS RESERVED.
THIS DRAWING IS AN
INSTRUMENT OF
SERVICE. IT IS THE
PROPERTY OF RKAA
ARCHITECTS, INC. AND
MAY NOT BE
DUPLICATED, USED OR
DISCLOSED WITHOUT
WRITTEN PERMISSION
OF THE ARCHITECT.

EL-2

RKAA# 16161.00



MATERIALS & COLORS

- A PAINT:
MFG: SHERWIN WILLIAMS
COLOR: REALIST BEIGE
SPEC #: SW 6078

B PAINT:
MFG: SHERWIN WILLIAMS
COLOR: SPALDING GRAY
SPEC #: SW 6074

C PAINT:
MFG: SHERWIN WILLIAMS
COLOR: IRON ORE
SPEC #: SW 7069

D PAINT:
MFG: SHERWIN WILLIAMS
COLOR: PASSIVE
SPEC #: SW 7064

E 8X8X16 CMU BLOCK:
MFG: SUPERLITE BLOCK
FINISH: SPLIT FACE
COLOR: CHARCOAL


F 8X8X16 CMU BLOCK:
MFG: SUPERLITE BLOCK
FINISH: SMOOTH FACE
COLOR: WALNUT CREEK

G ALUMINUM STOREFRONT:
MFG: KAWNEER
FINISH: BLACK

H METAL SIDING:
MFG: MBCI
SPEC: SIGNATURE 200
COLOR: CHARCOAL GRAY


J METAL SIDING:
MFG: MBCI
SPEC: SIGNATURE 300
COLOR: EVERGLADE

K METAL SIDING:
MFG: MBCI
SPEC: SIGNATURE 200
FINISH: SILVER METALLIC

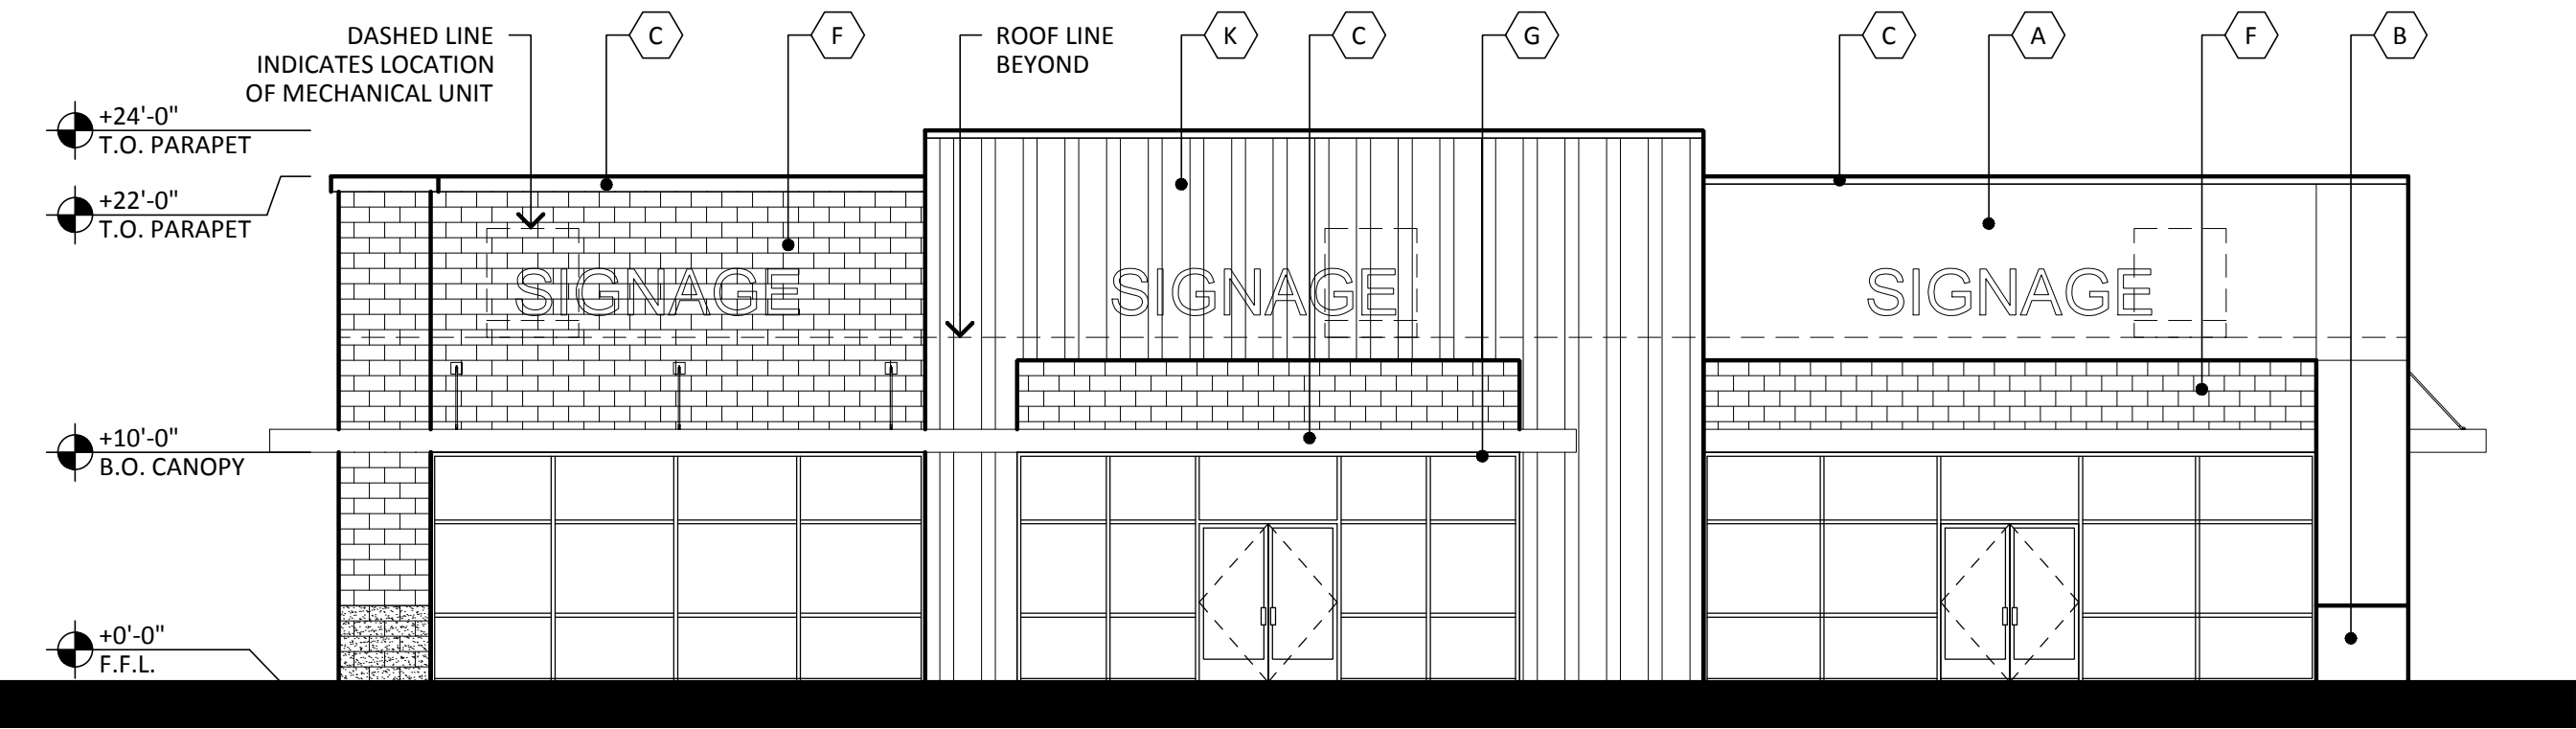


NORTH ELEVATION - PAD C

SCALE: 1/8" = 1'-0"

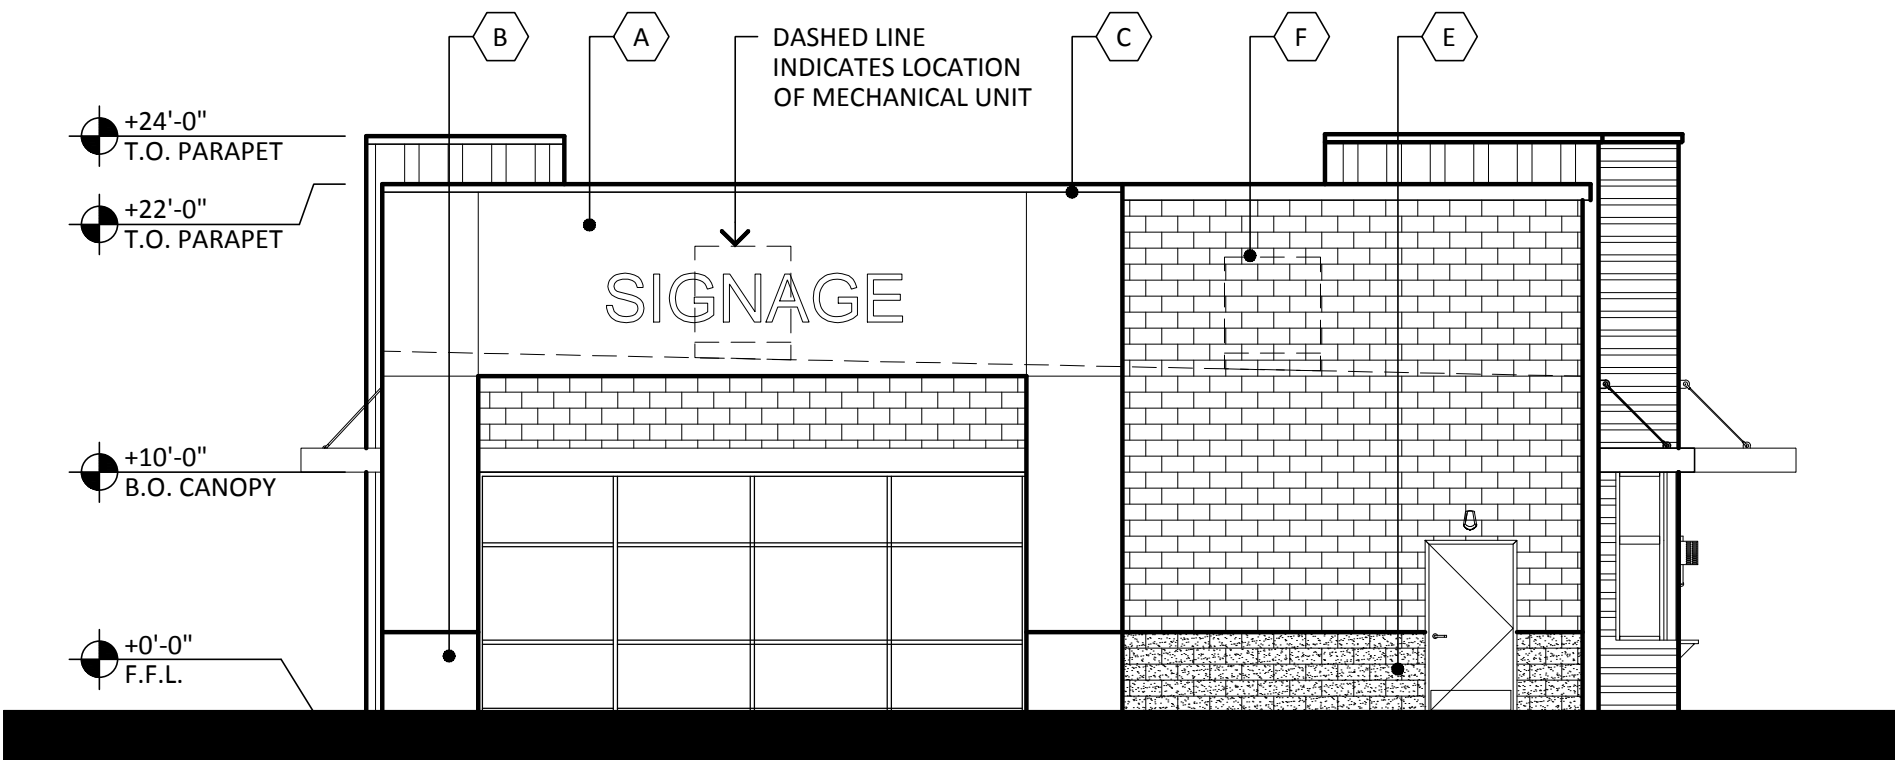


WEST ELEVATION - PAD C

SCALE: 1/8" = 1'-0"

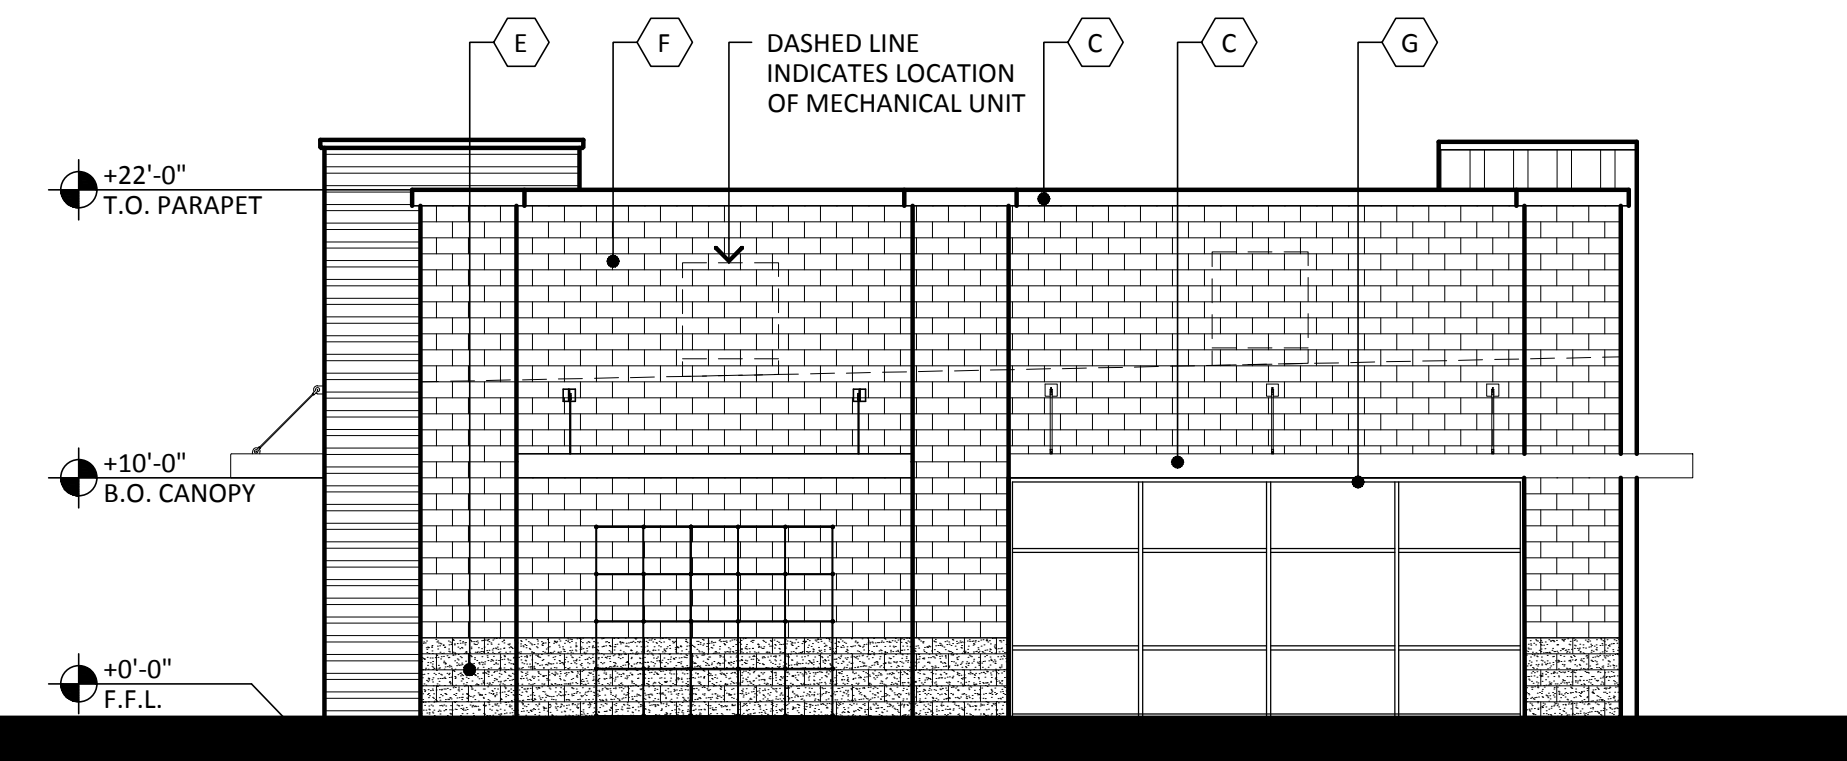

EAST ELEVATION - PAD C


SCALE: 1/8" = 1'-0"

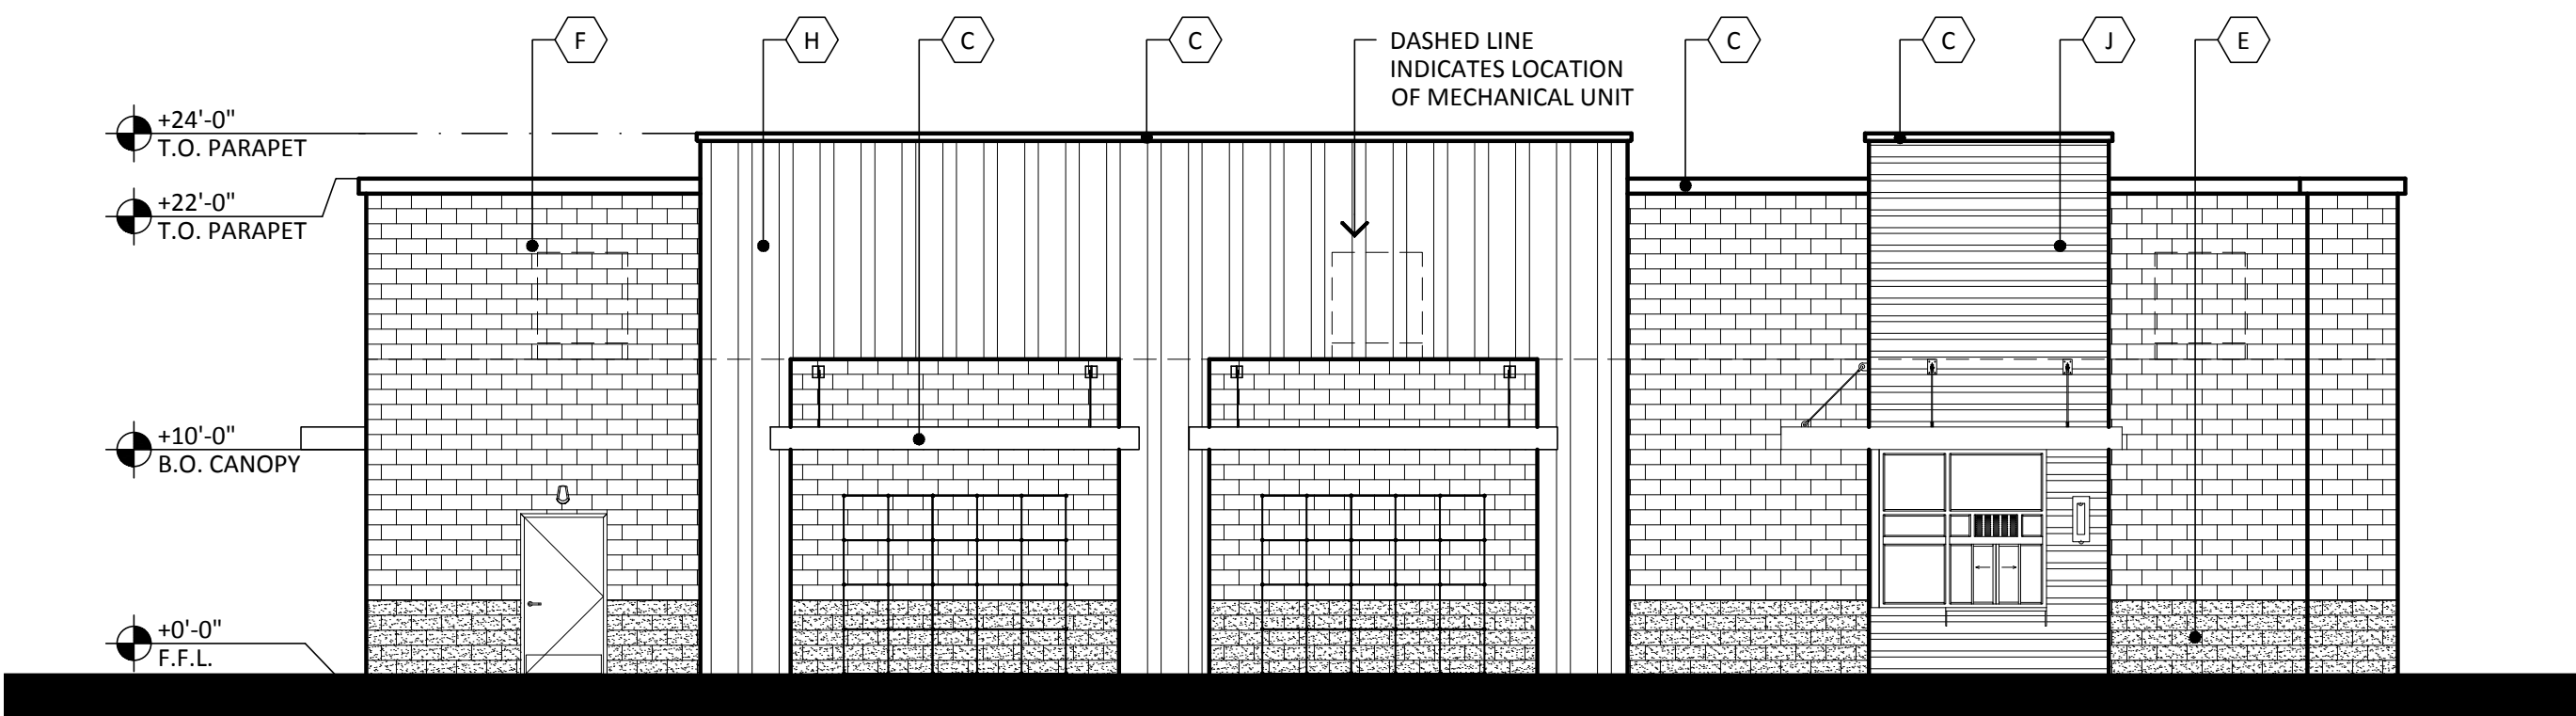

SOUTH ELEVATION - PAD C

SCALE: 1/8" = 1'-0"

GUADALUPE AND SIGNAL BUTTE
SWC GUADALUPE ROAD AND SIGNAL BUTTE ROAD
MESA, AZ 85212
DATE: 03-11-2019 (PRELIMINARY)

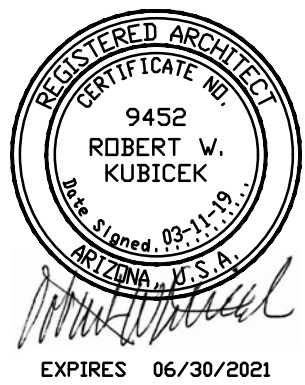


© 2019 RKAA
ARCHITECTS, INC. ALL
RIGHTS RESERVED.
THIS DRAWING IS AN
INSTRUMENT OF
SERVICE. IT IS THE
PROPERTY OF RKAA
ARCHITECTS, INC. AND
MAY NOT BE
DUPLICATED, USED OR
DISCLOSED WITHOUT
WRITTEN PERMISSION
OF THE ARCHITECT.

EL-3


RKAA# 16161.00



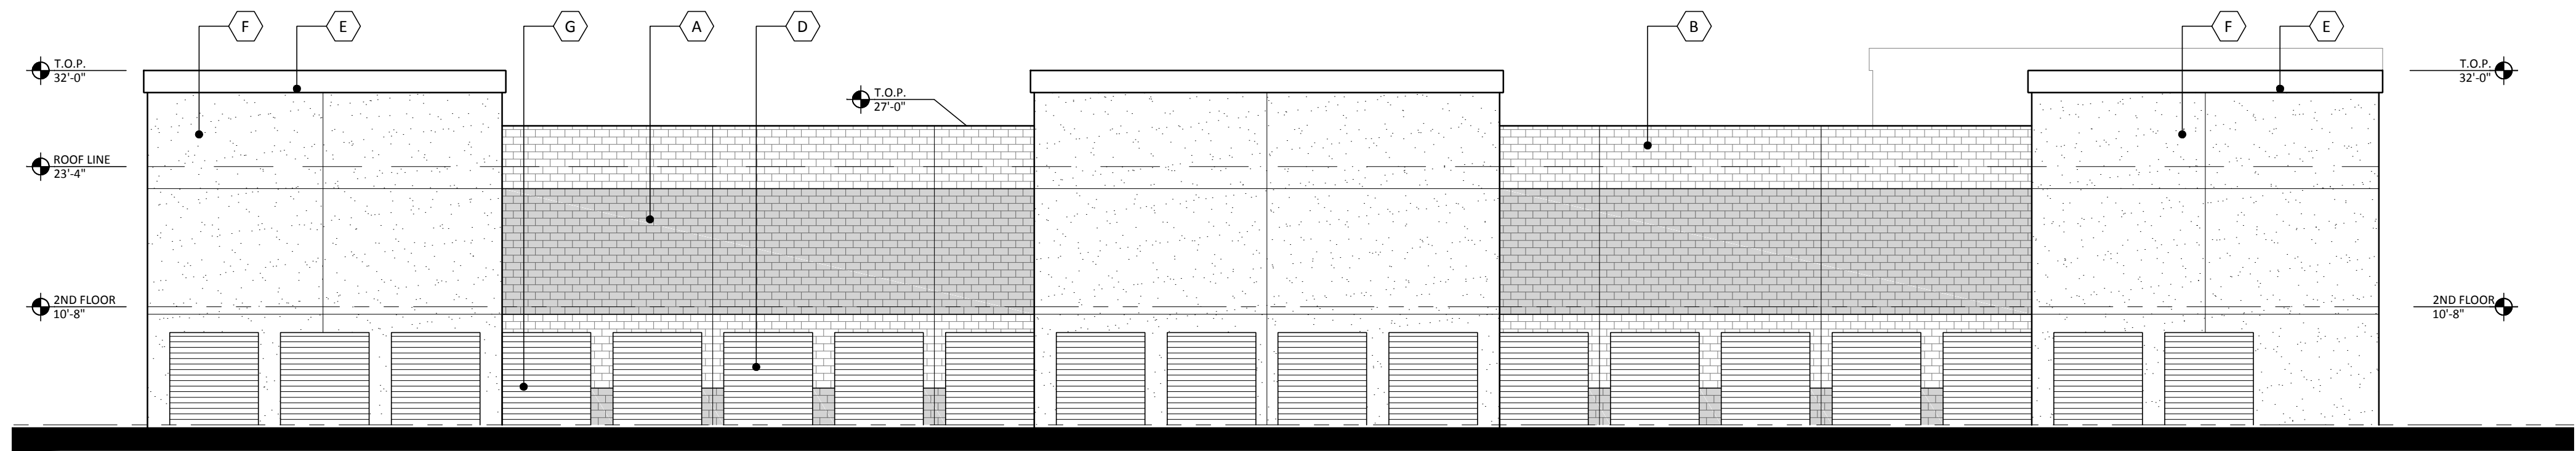


SOUTH ELEVATION- PAD D

SCALE: 3/32" = 1'-0"

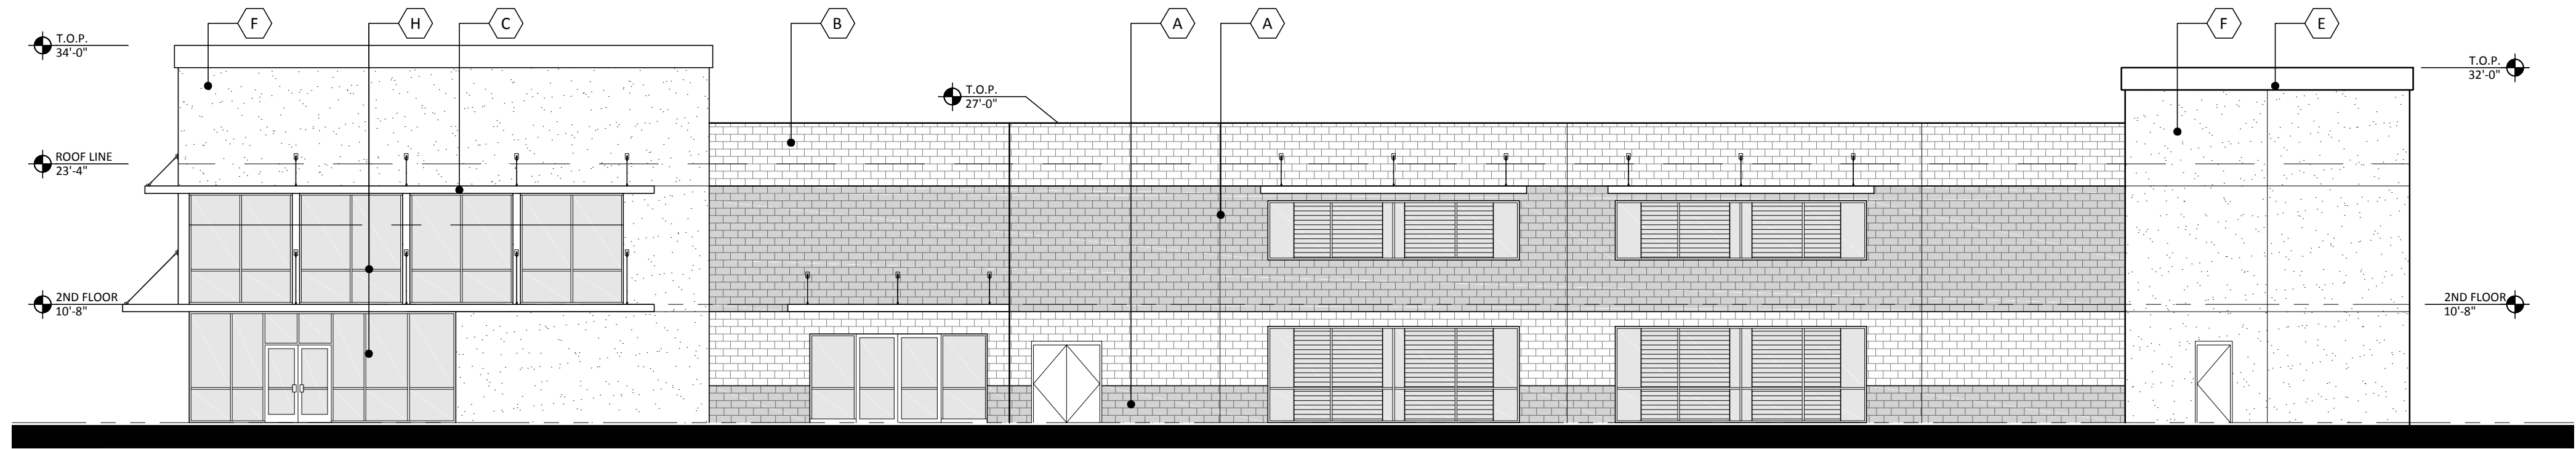


NORTH ELEVATION- PAD D

SCALE: 3/32" = 1'-0"

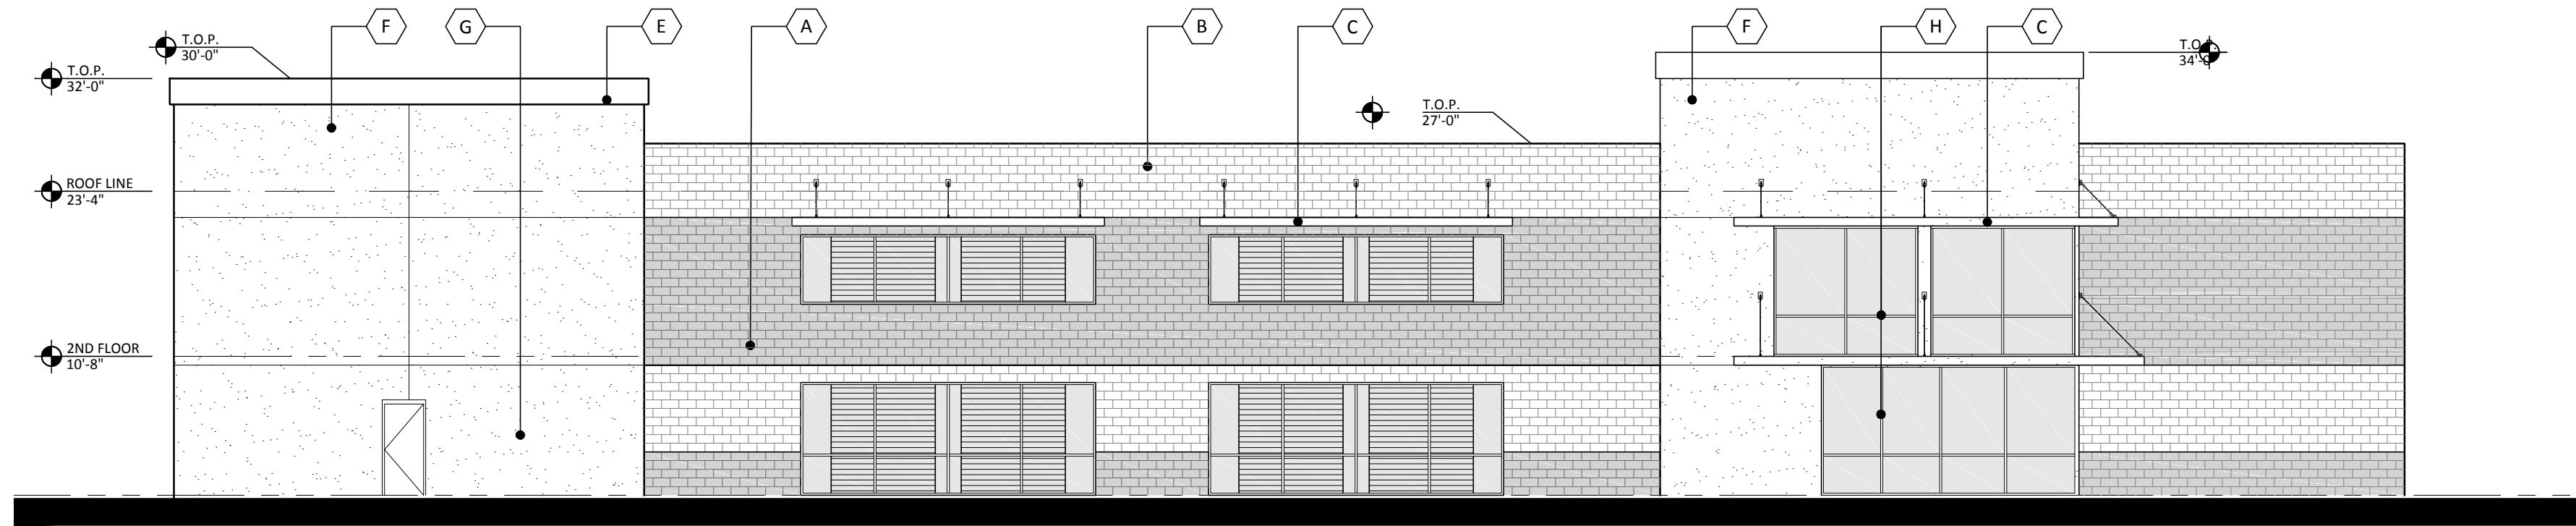

EAST ELEVATION- PAD D

SCALE: 3/32" = 1'-0"

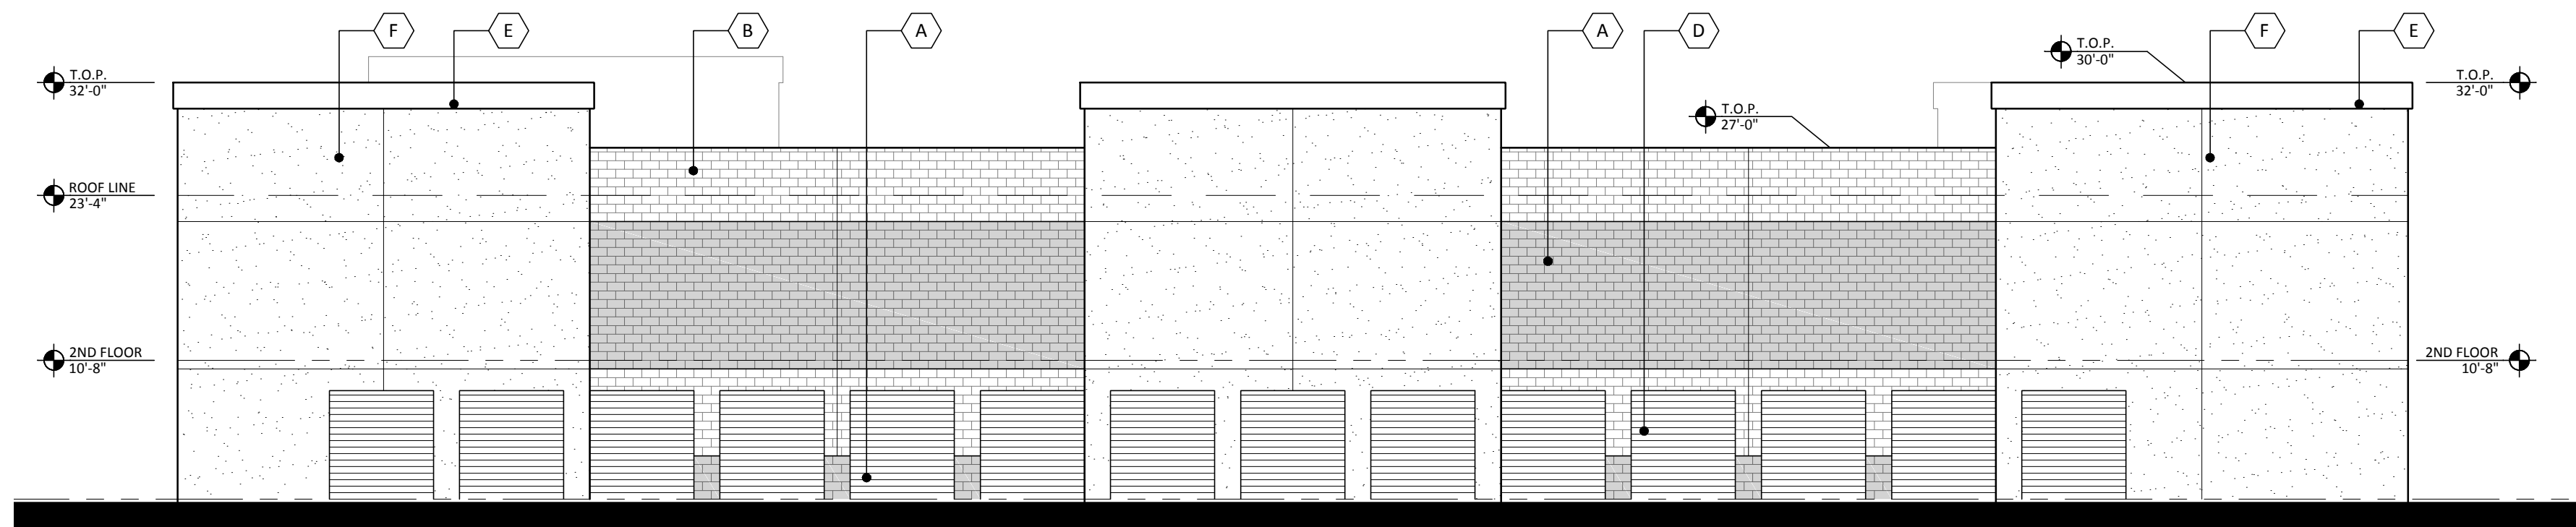


WEST ELEVATION- PAD D

SCALE: 3/32" = 1'-0"

MATERIALS & COLORS

- | | |
|--|---|
| A 8X8X16 CMU BLOCK:
MFG: SUPERLITE BLOCK
FINISH: SPLIT FACE
PATTERN: RUNNING BOND
COLOR: CHARCOAL | E CORNICE:
COLOR: CITYSCAPE
SPEC #: SW 7067 |
| B 8X8X16 CMU BLOCK:
MFG: SUPERLITE BLOCK
FINISH: SMOOTH FACE
PATTERN: RUNNING BOND
COLOR: GRAY | F SAND FINISH STUCCO:
MFG: SHERWIN WILLIAMS
COLOR: NEBULOUS WHITE
SPEC #: SW 7063 |
| C STEEL CANOPY:
COLOR: IRON ORE
SPEC #: SW 7069 | G HOLLOW METAL DOOR:
COLOR: CITYSCAPE
SPEC #: SW 7067 |
| D STORAGE DOOR:
COLOR: PRIVILEGE GREEN
SPEC #: SW 6193 | H ALUMINUM STOREFRONT:
MFG: KAWNEER
FINISH: BLACK |

SELF STORAGE FACILITY
SWC GUADALUPE ROAD AND SIGNAL BUTTE ROAD
MESA, AZ 85212
DATE: 03-11-19 (PRELIMINARY)

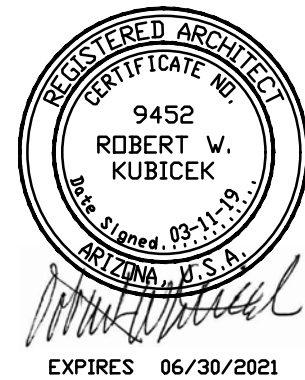

EL-4

RKAA# 16161.00

© 2019 RKAA
ARCHITECTS, INC. ALL
RIGHTS RESERVED.
THIS DRAWING IS AN
INSTRUMENT OF
SERVICE. IT IS THE
PROPERTY OF RKAA
ARCHITECTS, INC. AND
MAY NOT BE
DUPLICATED, USED OR
DISCLOSED WITHOUT
WRITTEN PERMISSION
OF THE ARCHITECT.



THIS DRAWING IS TO BE USED FOR CONCEPTUAL
PURPOSES ONLY AND IT IS NOT TO BE THE BASIS FOR
ANY LEGALLY BINDING DOCUMENTATION.