



'K:\EAV_GWA\291303001 - OD Pecos CAD\ Preliminary\291303001SP.dwg, Layout: SITE PLAN Mar 26, 2019 - 8:48am zoch.hill
 AREFS: x291303001b x291202001bm x291303001vs x291303001tp x291303001ut
 COMMENTS: THE COMMENTS AND ISSUES DESCRIBED HEREIN ARE AN INSTRUMENT OF SERVICE. I INTENDED ONLY FOR THE OFFERED PURPOSE AND CLIENT FOR WHICH IT WAS PREPARED. REUSE OF THIS DOCUMENT FOR ANY OTHER PROJECT WITHOUT THE WRITTEN CONSENT OF THE CONSULTANT ASSOCIATES, L.L.C. IS STRICTLY PROHIBITED.

PARKING PROVIDED: 5 ADA SPACES
 1 VAN SPACE
 90 STANDARD SPACES
 96 TOTAL SPACES


R=55'

R=35'



FIRE TURNING RADIUS

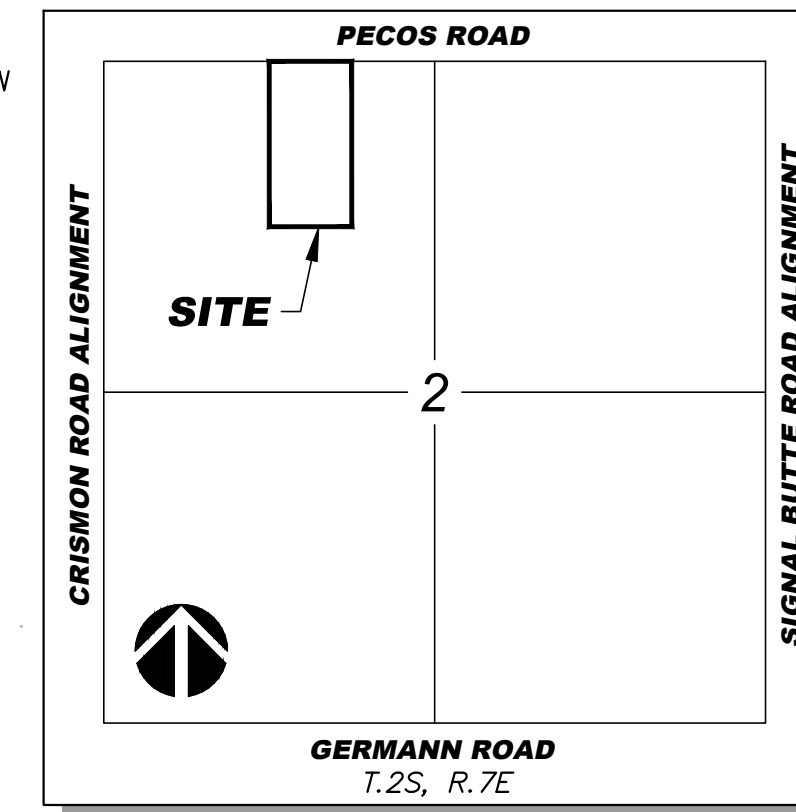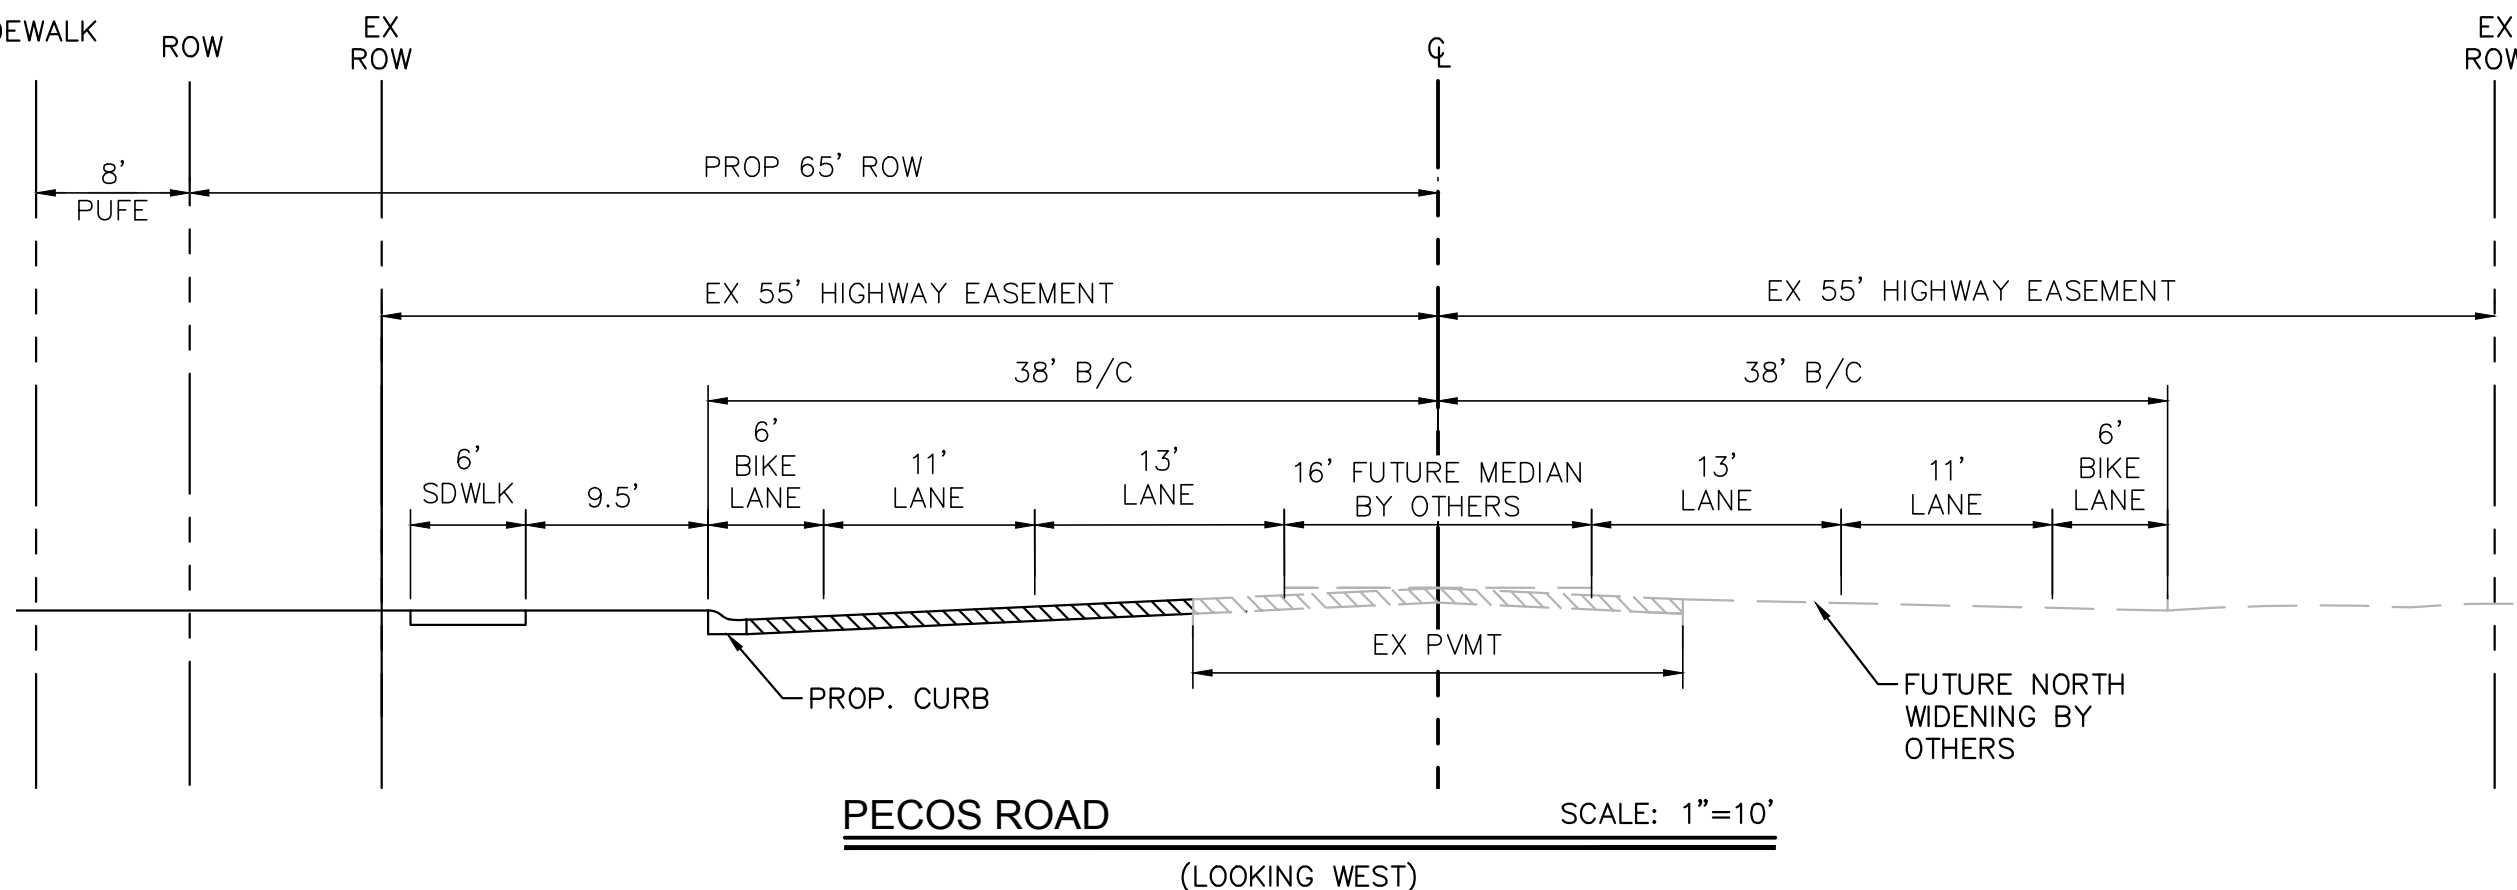

CITY OF MESA
N.T.S.

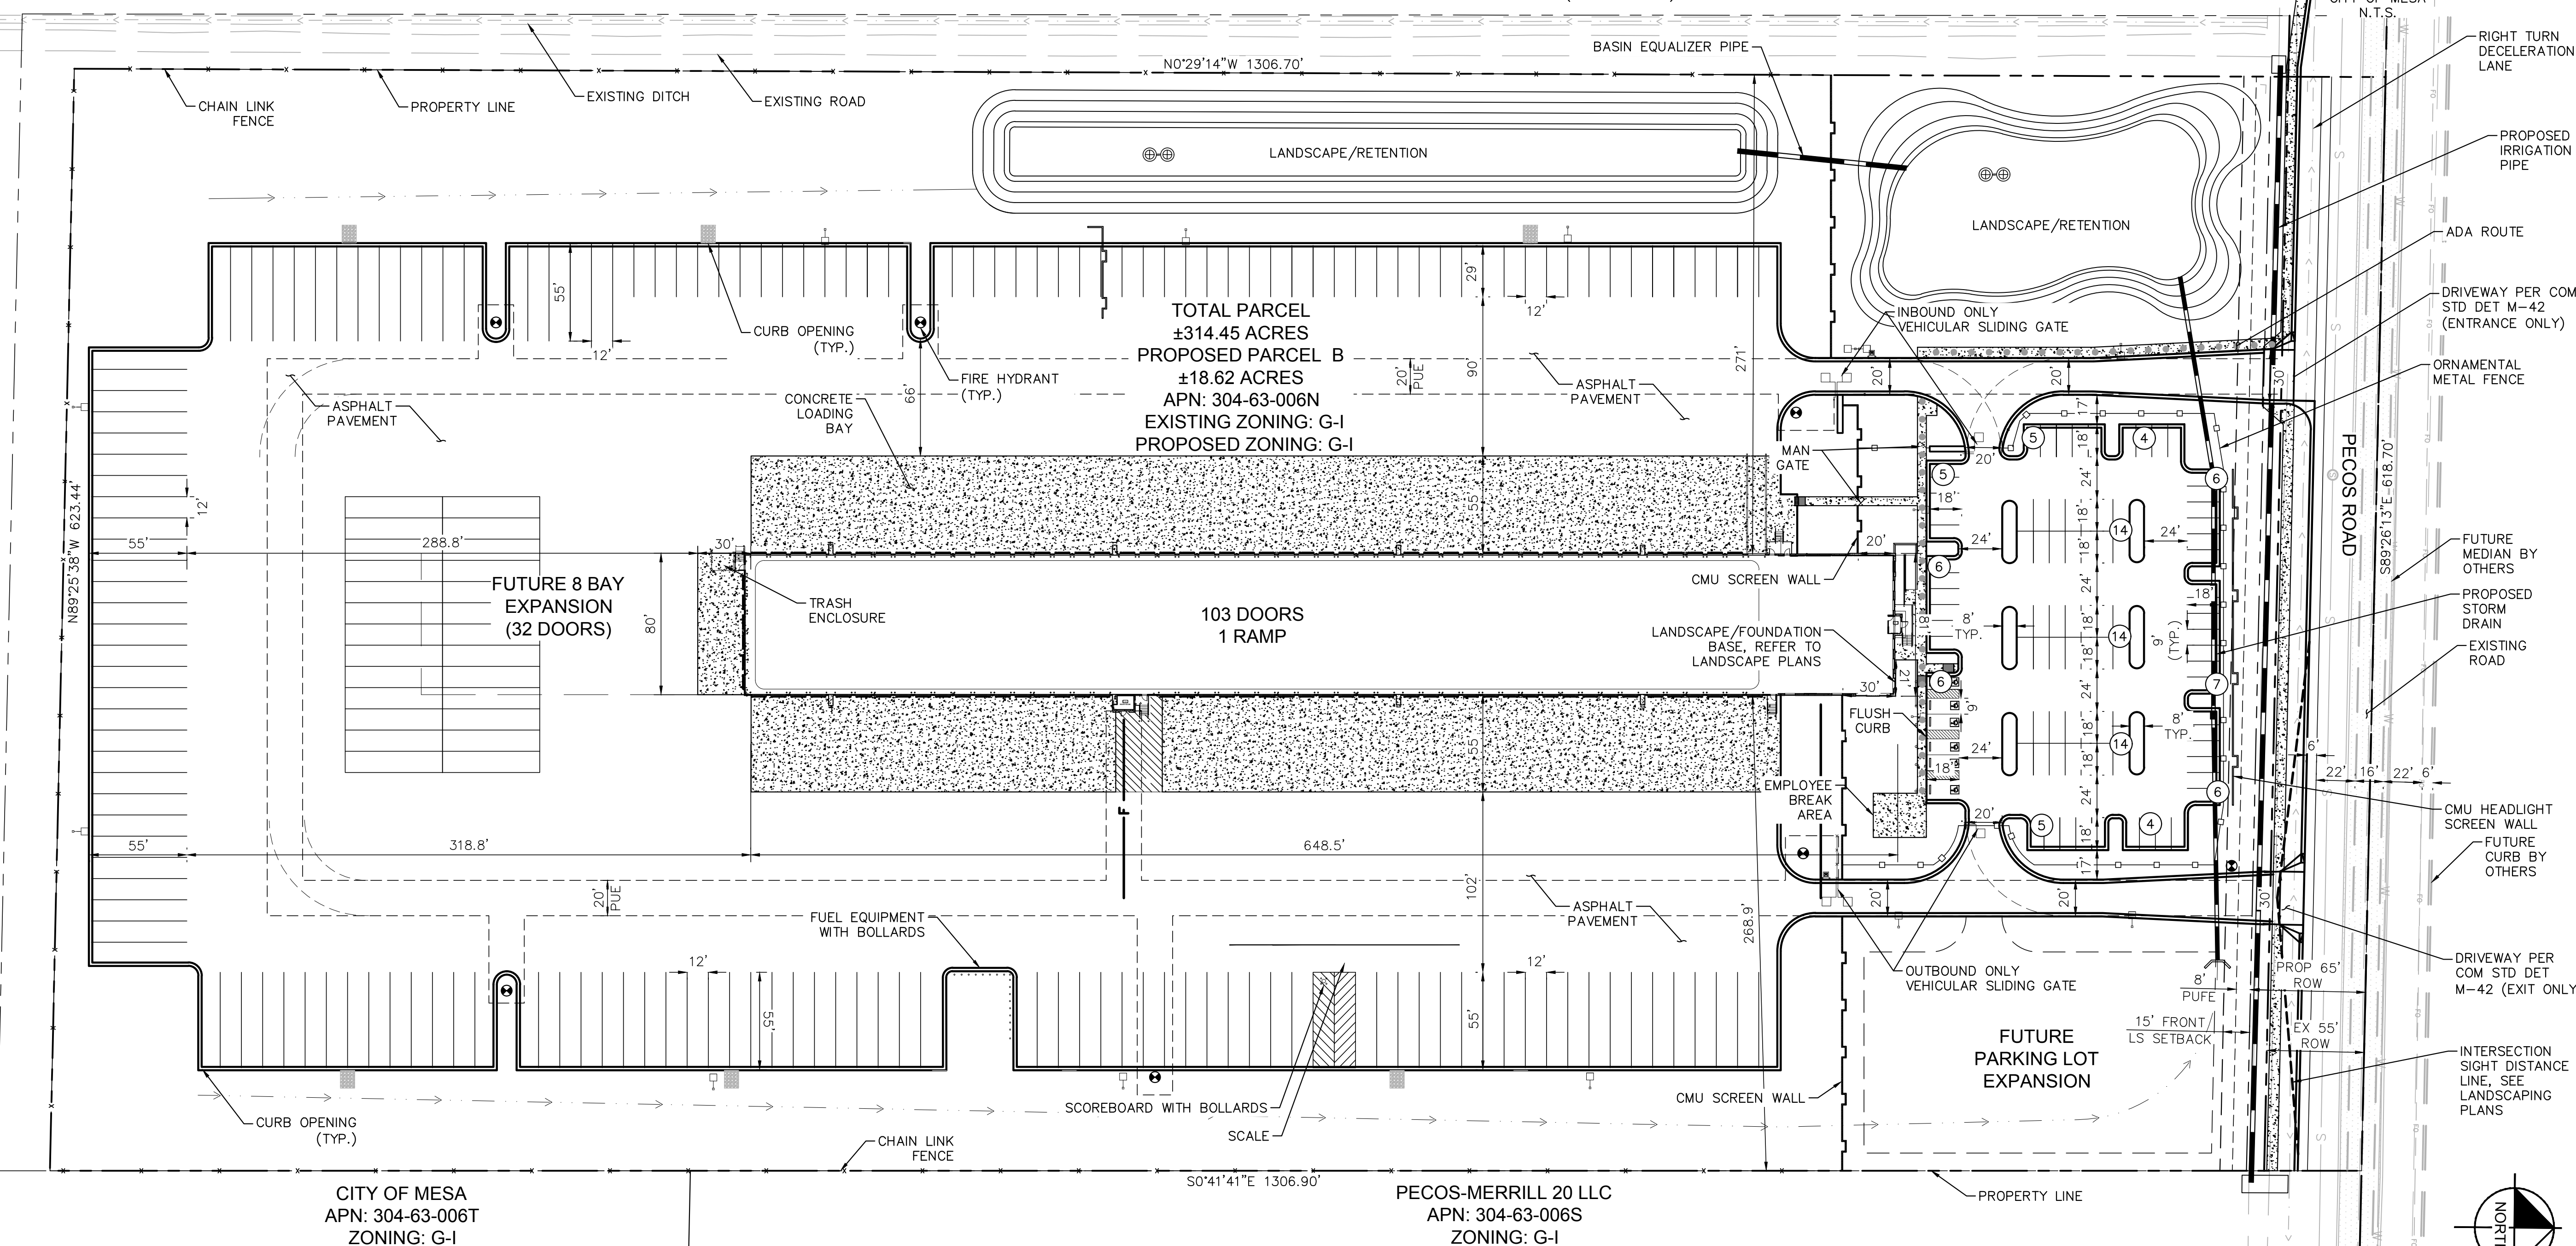

BENCHMARK
FOUND BRASS TAG IN HANDHOLE AT THE
NORTHWEST CORNER OF BRIDGE AT THE
INTERSECTION OF SOSSAMAN ROAD AND
GERMANN STREET.
ELEVATION = 1356.84 (NAD88, CITY OF
MESA)

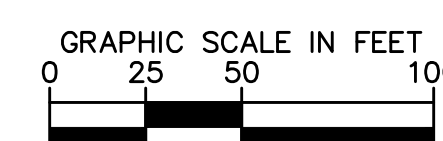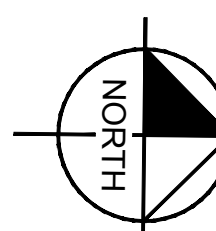

ODFL MESA
SITE PLAN
SEC PECOS RD & CRIMSON RD
MESA, ARIZONA

PROJECT No. 291303001
SCALE (H): 1"=50'
SCALE (V): NONE
DRAWN BY: PR
DESIGN BY: PR
CHECK BY: JB
DATE: 03/25/19

PRELIMINARY
FOR REVIEW ONLY
NOT FOR CONSTRUCTION

Kinley  **Horn**

ENGINEER J. BURM
PE NO. 52081 DATE 03/19

291303001SP.dwg

C01

01 OF 04 SHEETS

Kimley»»Horn
1001 West Southern Ave, Suite 131
Mesa, Arizona 85210 (480)207-2666
© 2019