


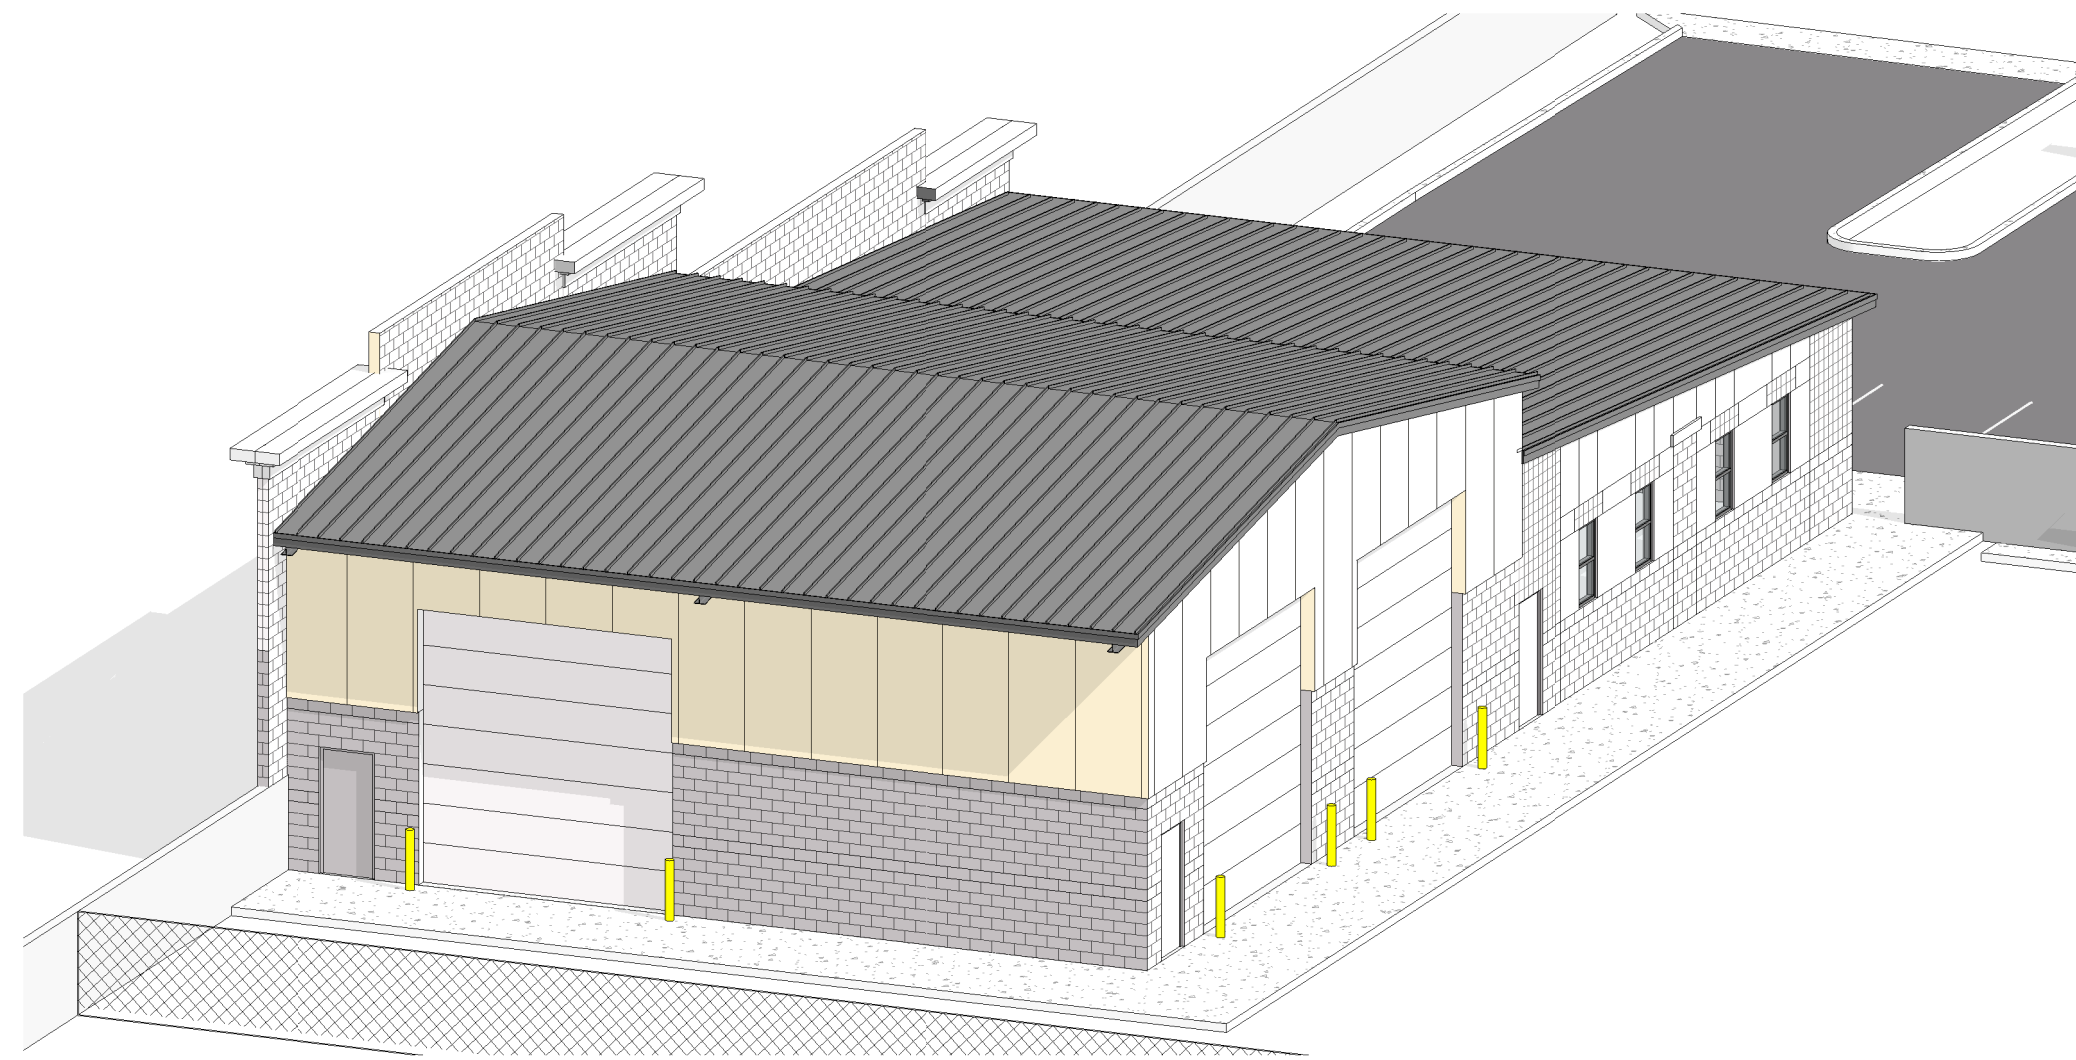


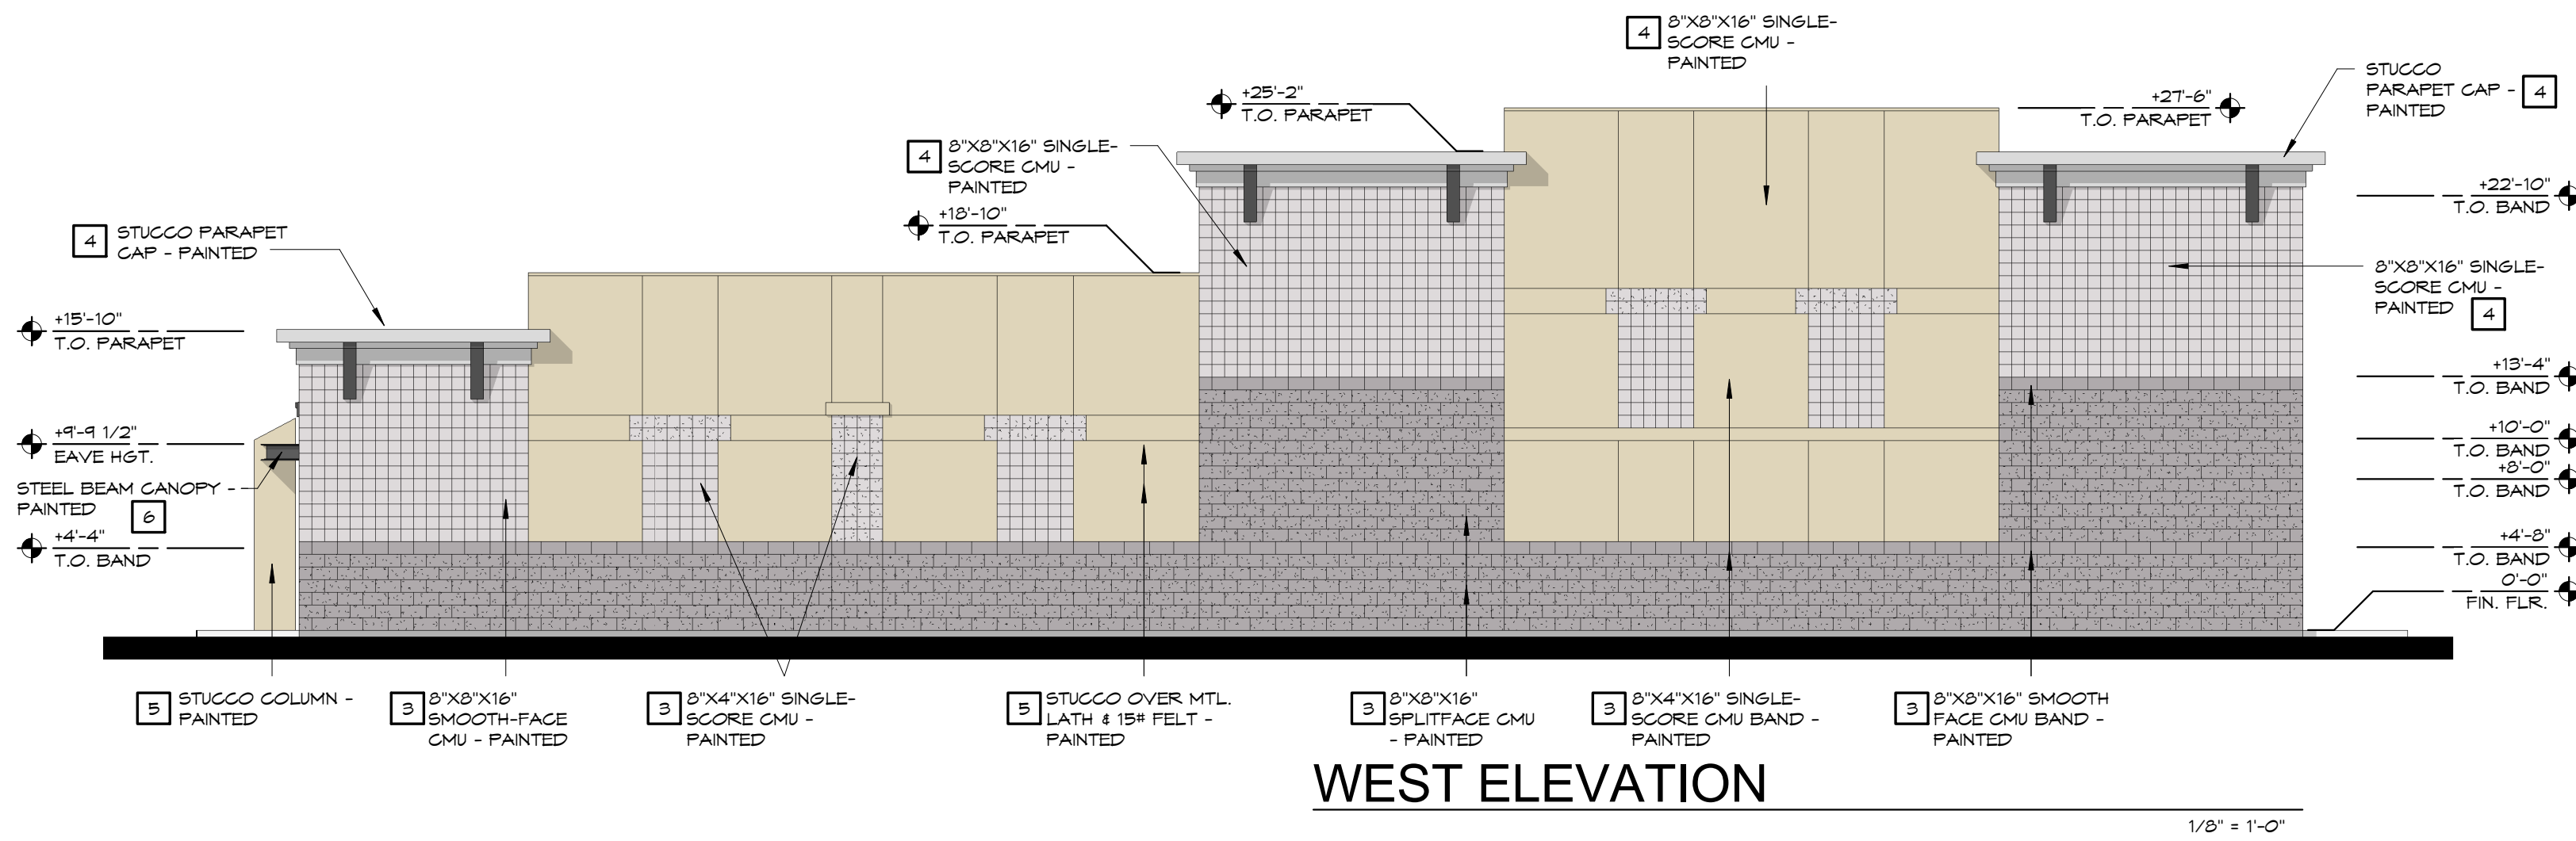

3D ISO

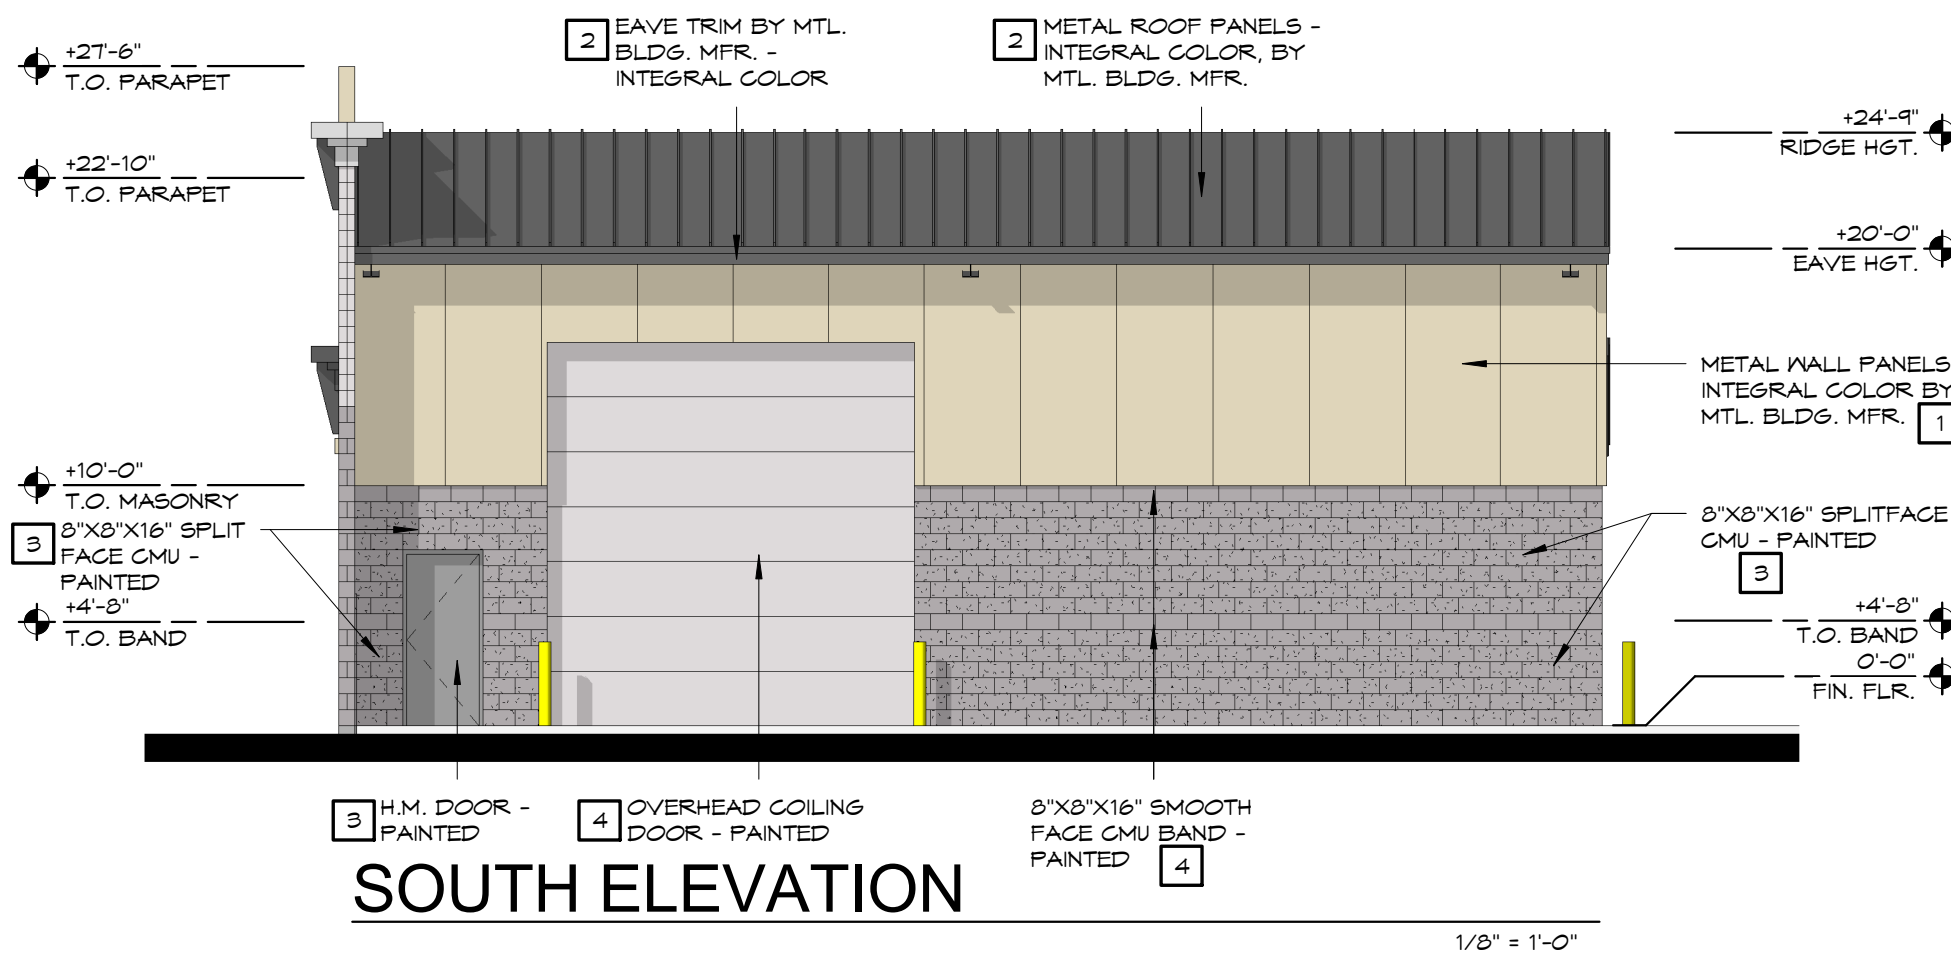

3D ISO

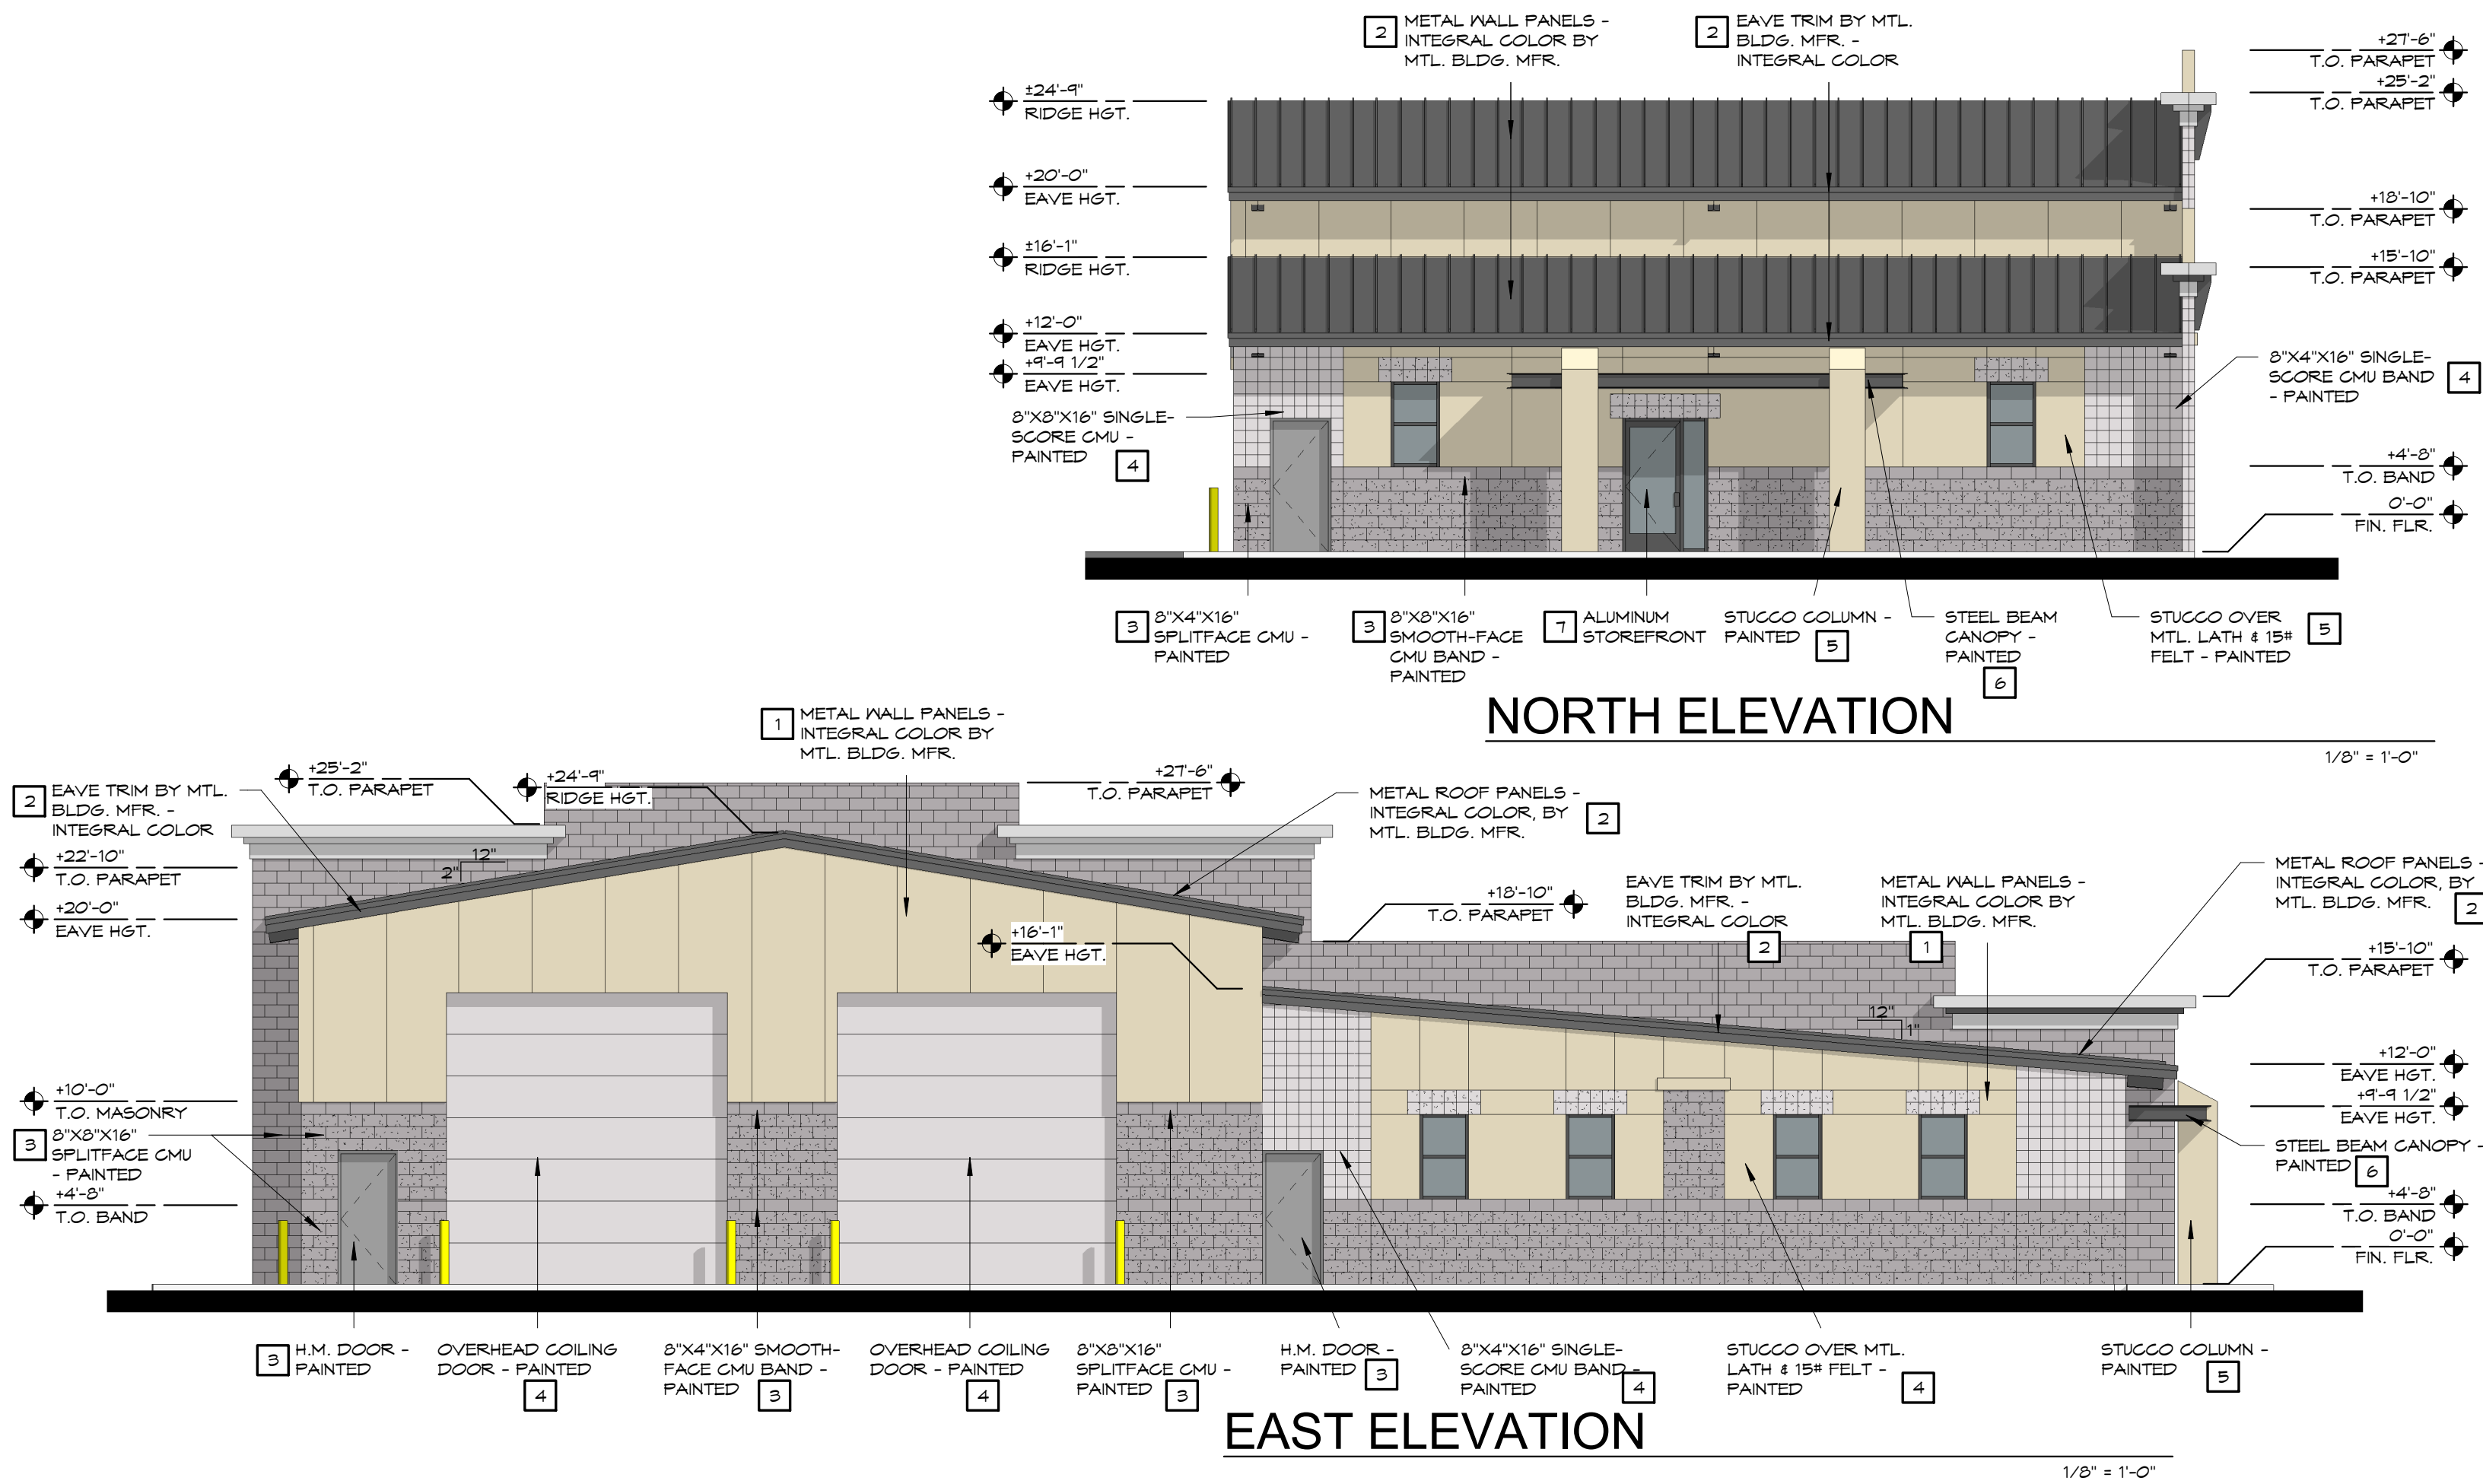

COLOR LEGEND

- METAL WALL PANELS - MAIN BODY:**
- 1 MFG: MCCI
INTEGRAL COLOR: LIGHT STONE
- METAL ROOF PANELS & EAVE TRIM:**
- 2 MFG: MCCI
INTEGRAL COLOR: CHARCOAL GRAY
- SMOOTH-FACE 8'X8'X16" CMU:**
- 3 MFG: SHERWIN WILLIAMS
COLOR: GRAY MATTERS / SN 1066
- SMOOTH-FACE 8'X8'X16" SINGLE-SCORE CMU & 8'X4'X16" SINGLE-SCORE CMU:**
- 4 MFG: SHERWIN WILLIAMS
COLOR: PASSIVE / SN 1064
- STUCCO COLUMNS:**
- 5 MFG: SHERWIN WILLIAMS
COLOR: DIRTY MARTINI / SN 9119
- STEEL BEAM CANOPY:**
- 6 MFG: SHERWIN WILLIAMS
COLOR: PEPPER CORN / SN 1614
- ALUMINUM STOREFRONT**
- 7 MFG: KAYNEER
PRODUCT: ALUMINUM STOREFRONT
W/CLEAR GLAZING
COLOR: DARK BRONZE NO. 40

associated architects .inc.
architecture · construction management · planning

FOR
KEN NICKUM

19414 E. WARNER RD. MESA, AZ 85212

1ST SITE PLAN REVIEW

DATE: _____
DRAWN BY: _____
CHECKED BY: _____
JOB NO.: 1925
PRINTED: 03/17/19

BUILDING ELEVATIONS

49821
BRIAN THOMAS
JOHNS
State Signed 01/19
ARIZONA, U.S.A.

EXPIRES: 6/30/21

SHEET

A-5

OF