




SQUARE FOOTAGES		2ND FLR LIVABLE	TOTAL LIVABLE
2-BR UNITS	610	501	1,111
3-BR UNITS	610	774	1,384

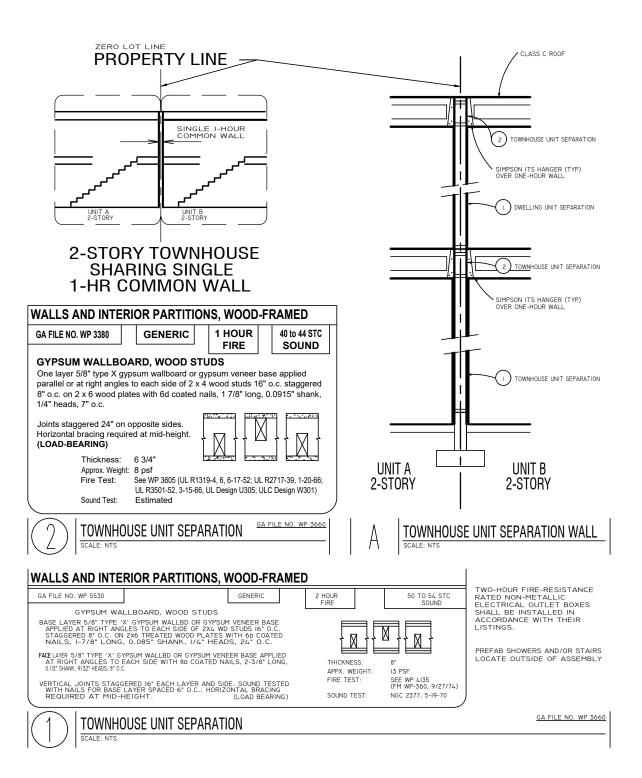

Ð

 

COV'D ENTRY (50 SF)

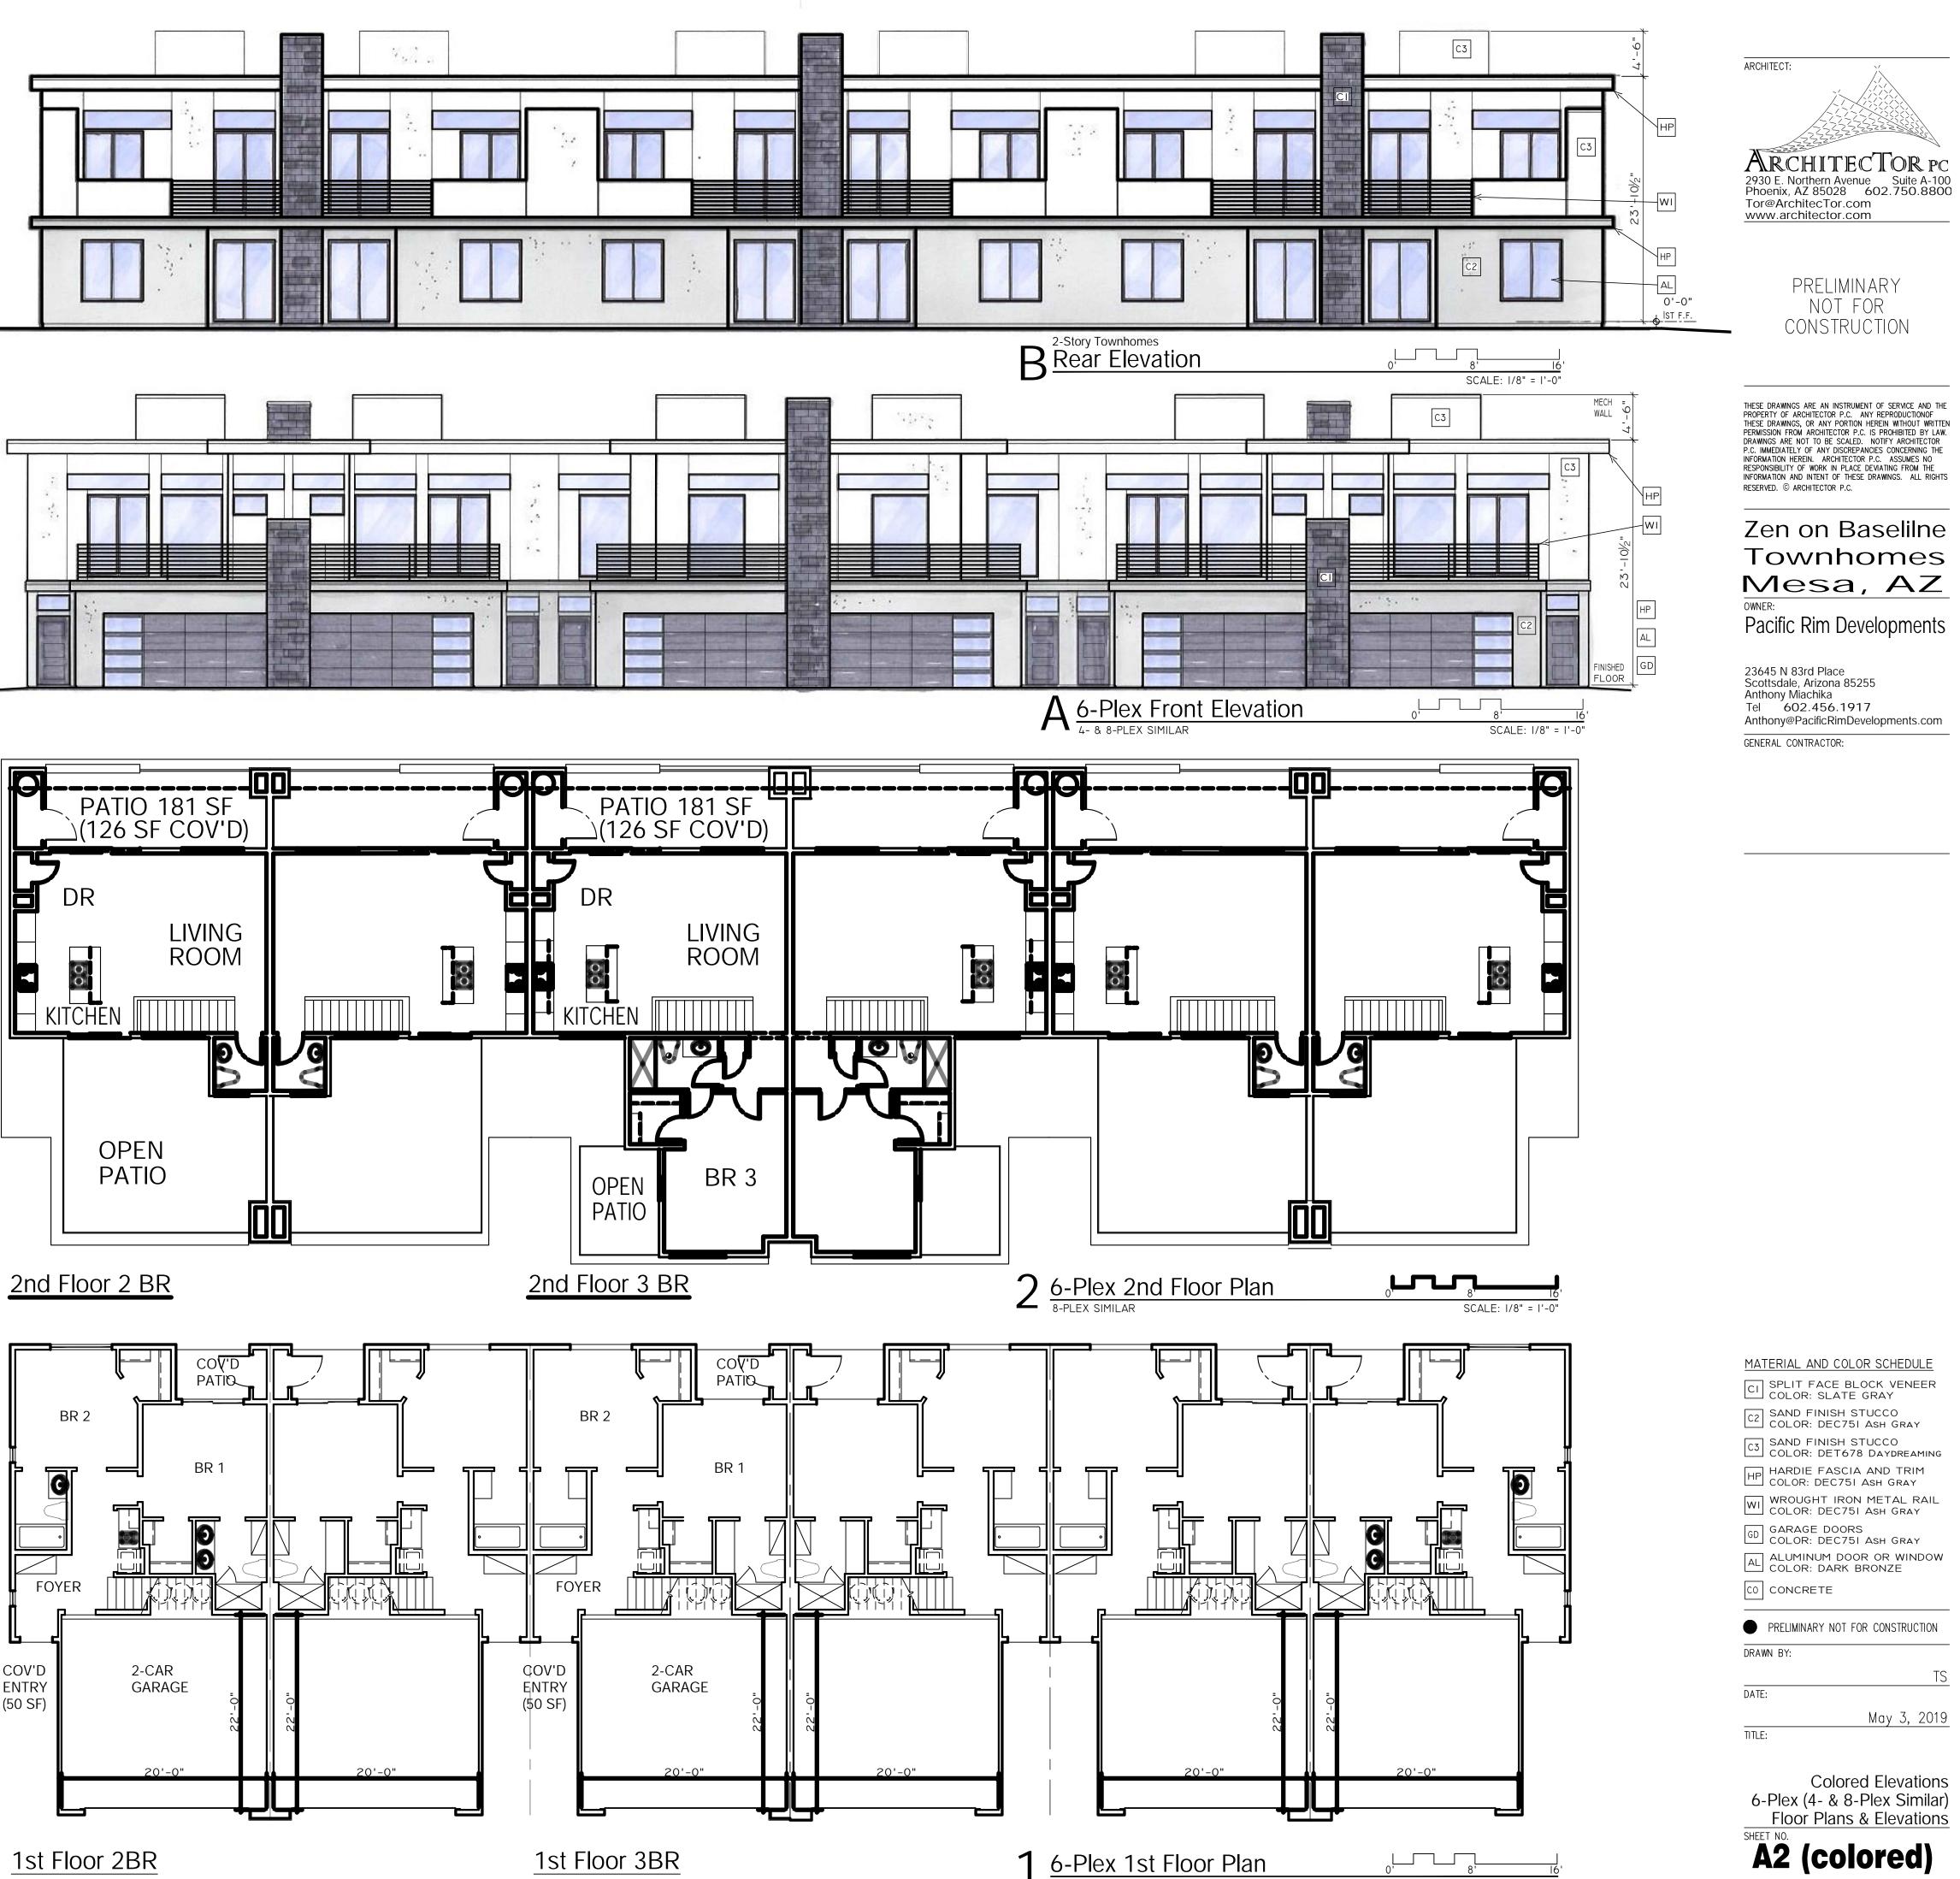

1st Floor 2BR

1st Floor 3BR

6-Plex 1st Floor Plan 8-PLEX SIMILAR

SCALE: 1/8" = 1'-0"