


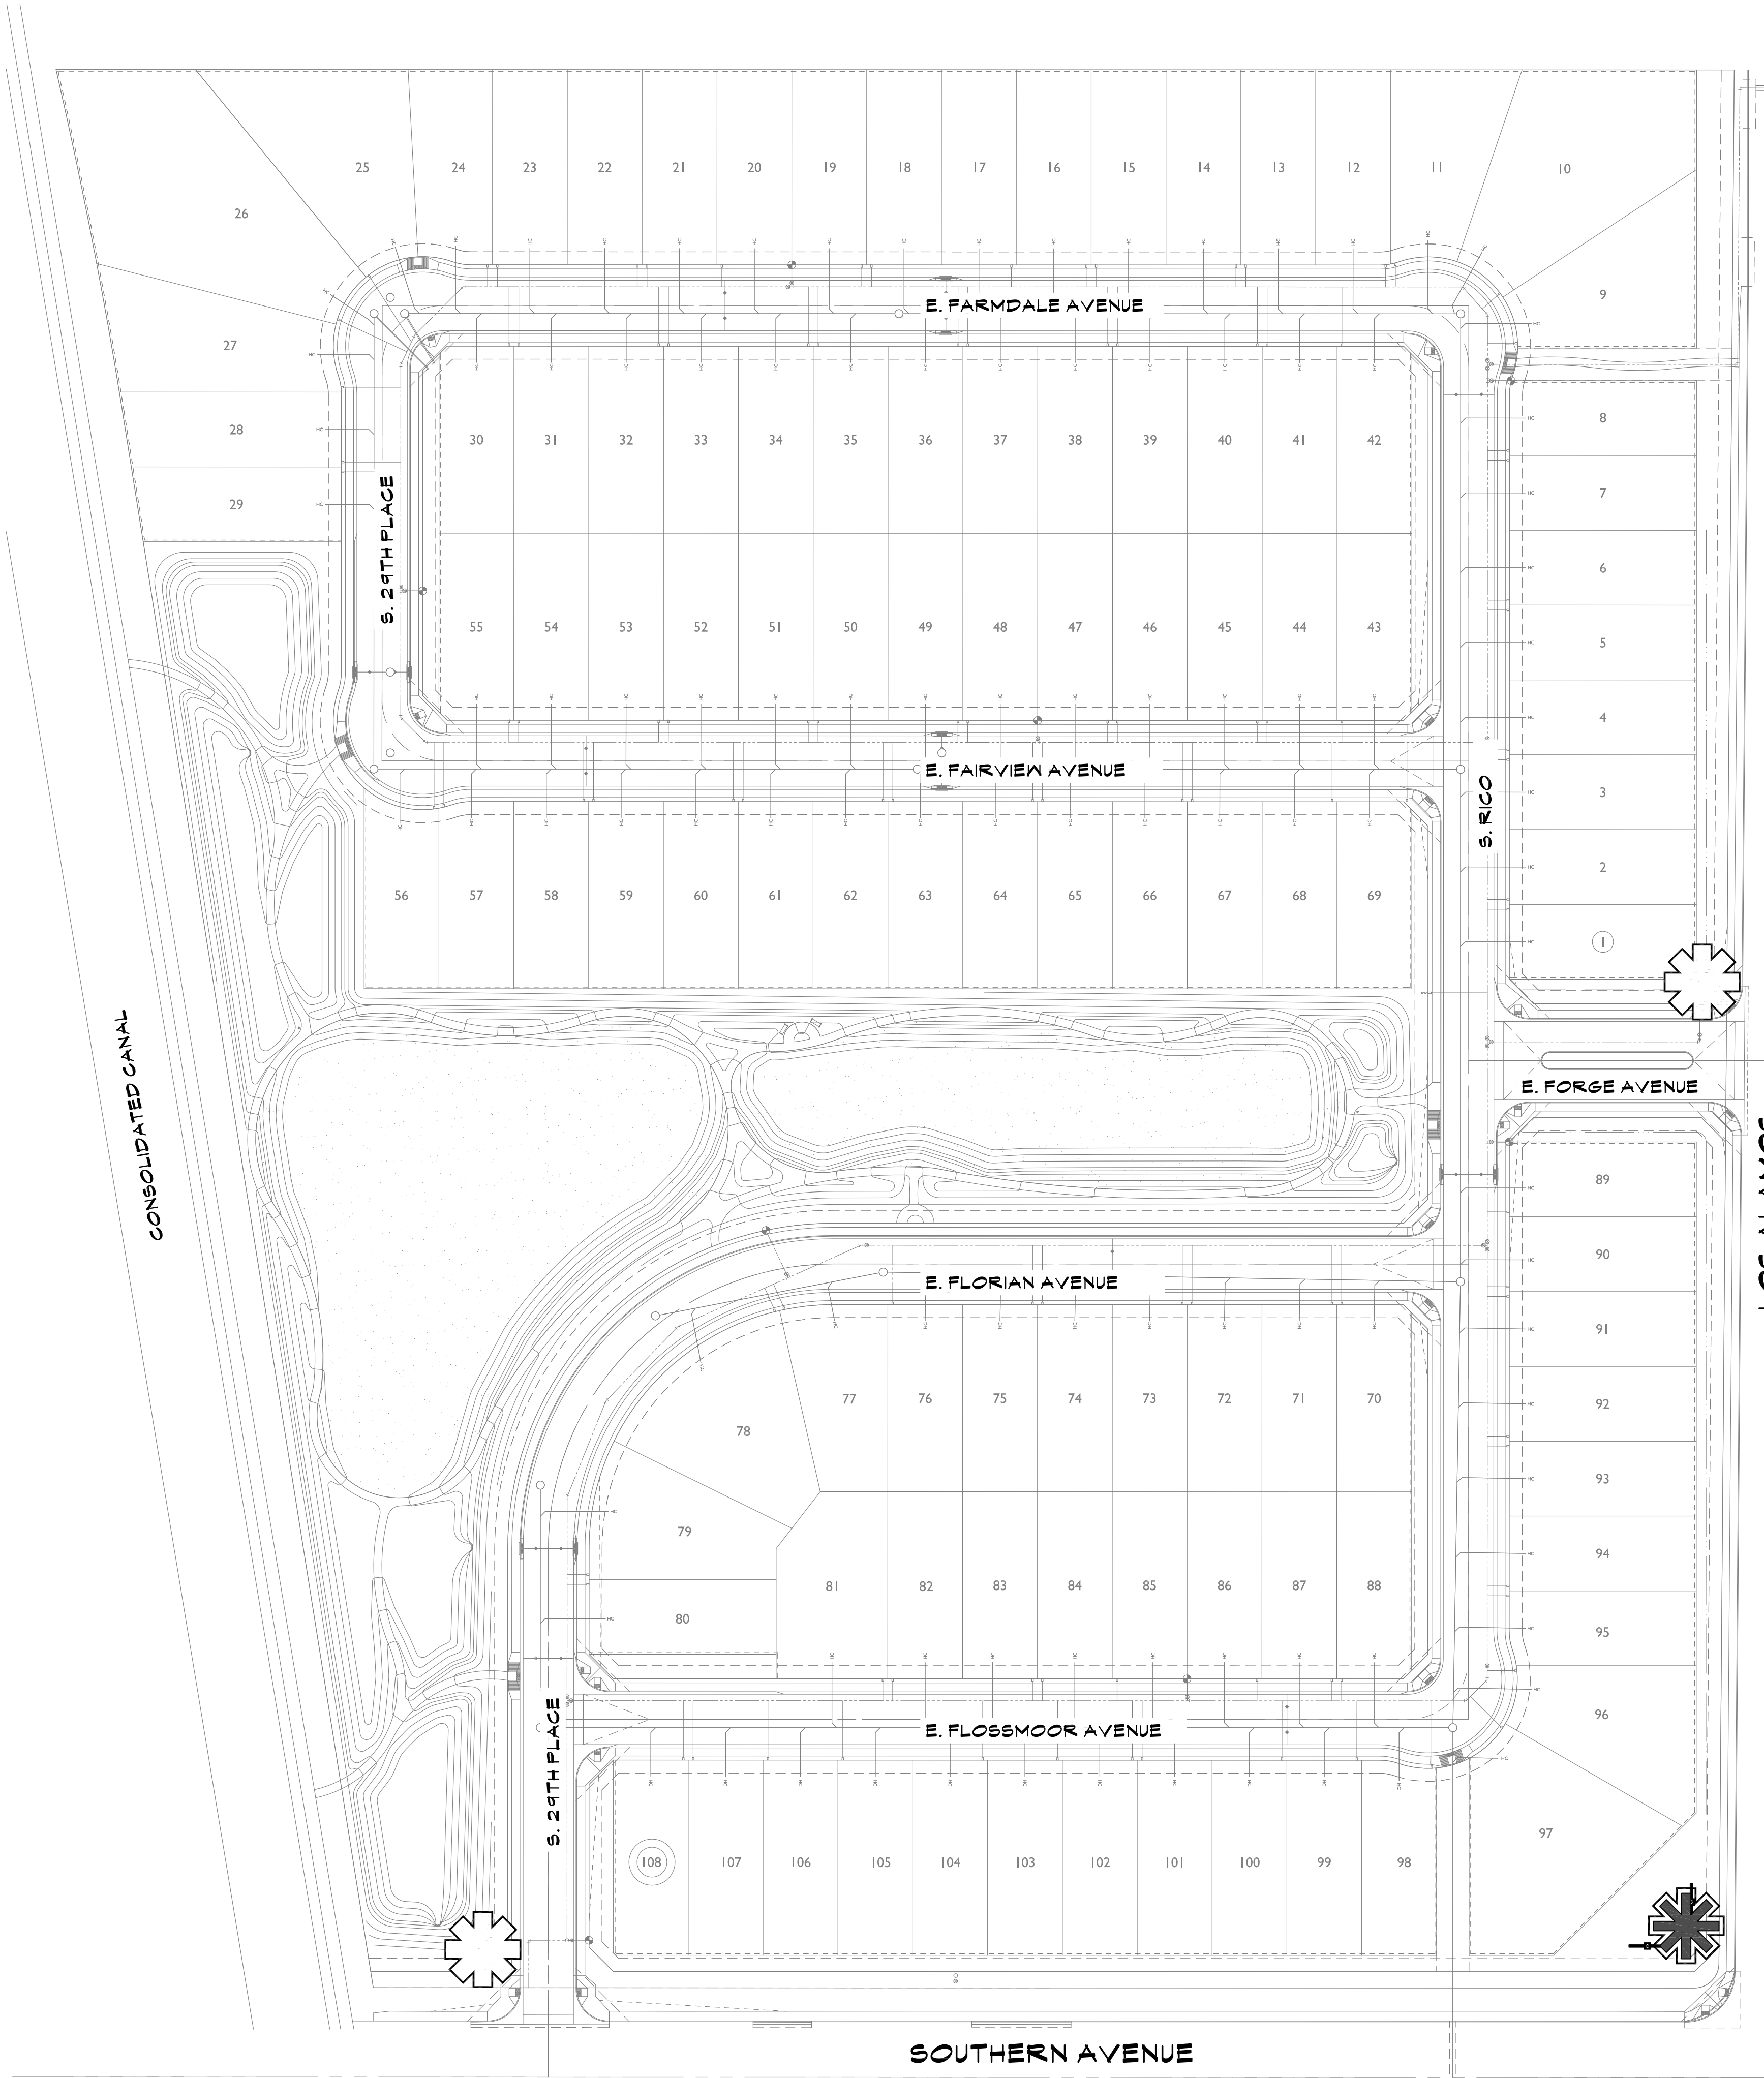


SIGNAGE LOCATION PLAN

SIGN MONUMENT LEGEND


PROJECT ENTRANCE/SIGN MONUMENT
- SEE DETAIL BELOW

SECONDARY SIGN MONUMENT
- SEE DETAIL BELOW

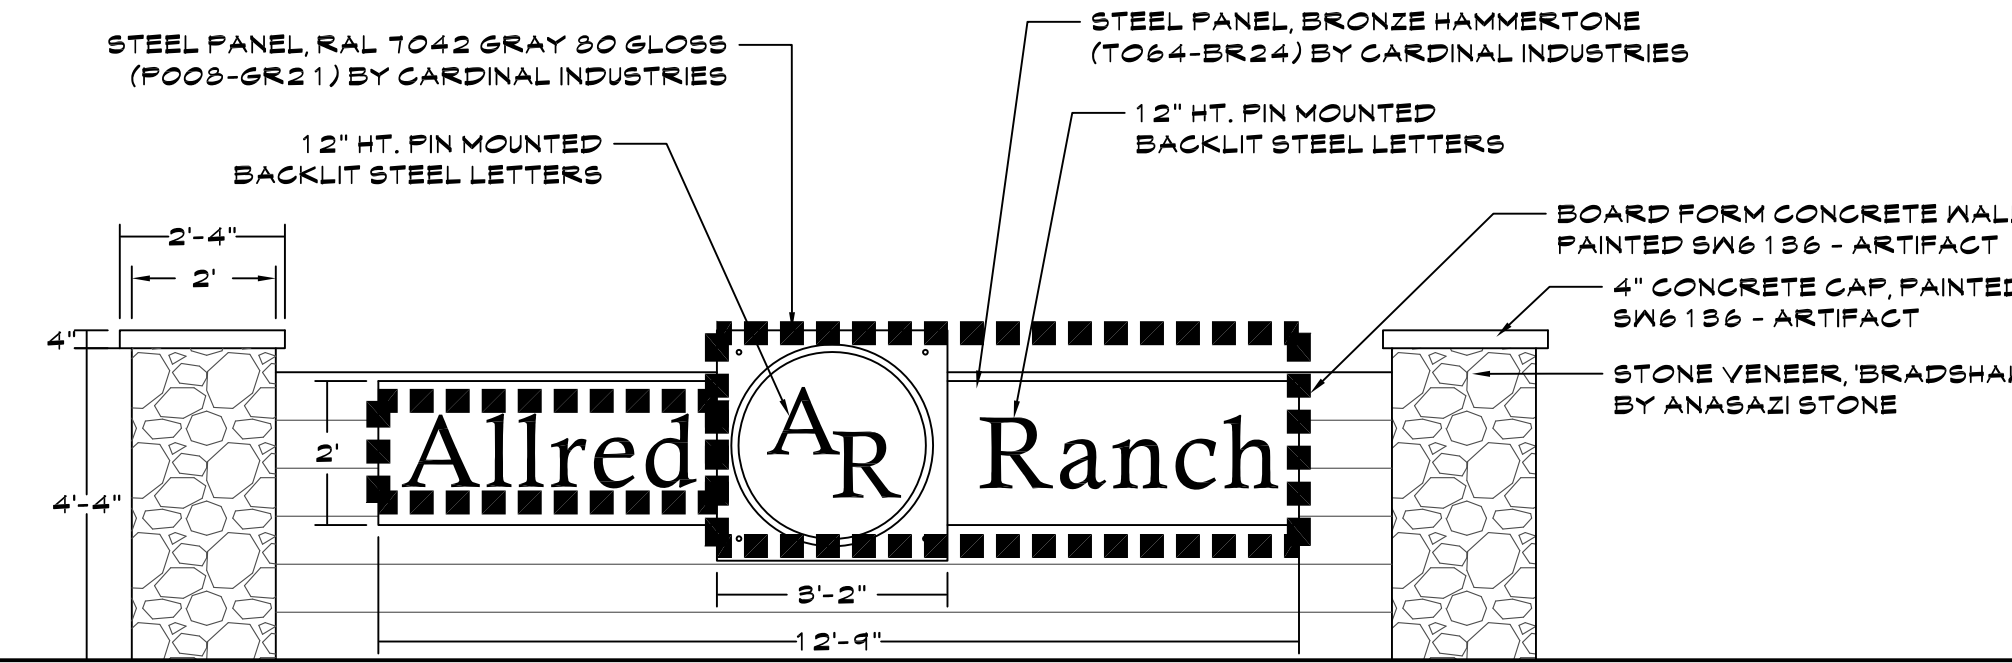

SECONDARY SIGN MONUMENT

SIGN PANEL LIMITS (QTY 2) - 20.0 SQ. FT. EACH

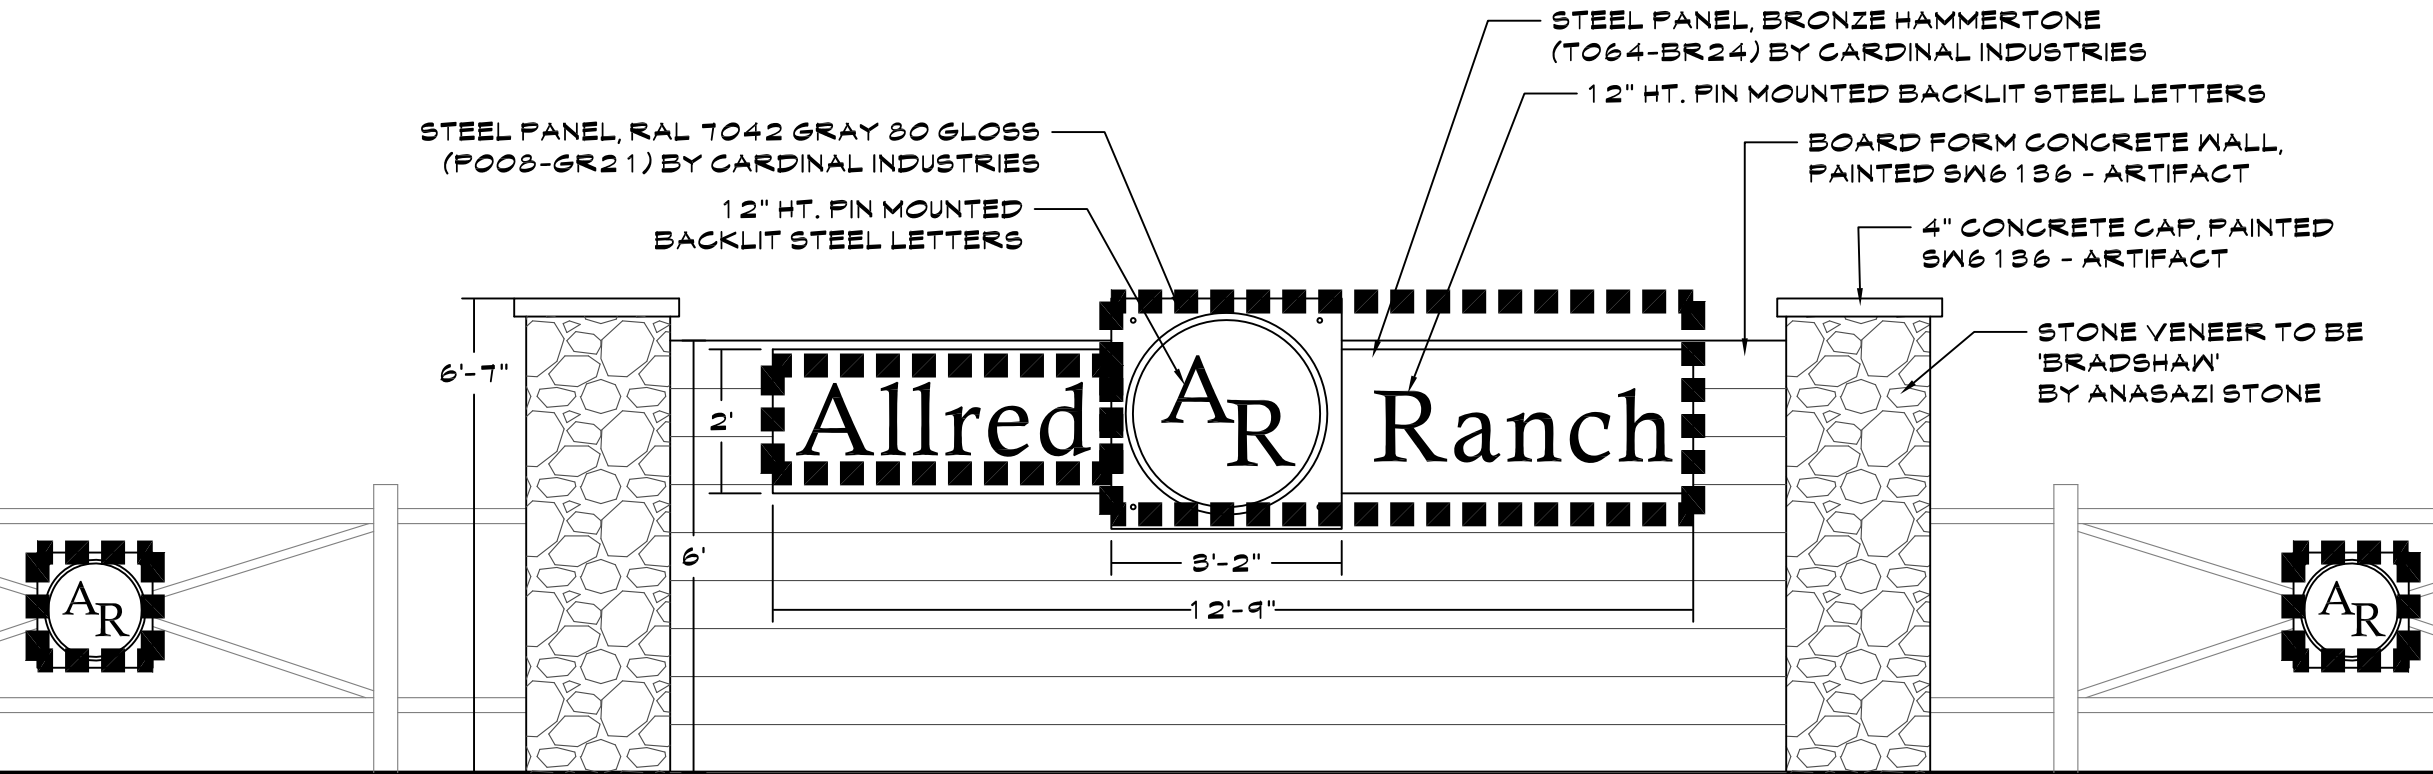




PRIMARY SIGN MONUMENT

SIGN PANEL LIMITS (QTY 1) - 26.6 SQ. FT.

SIGN PANEL DATA

SECONDARY SIGN MONUMENT (FORGE AVE.)	20.0 SQ. FT.
SECONDARY SIGN MONUMENT (29TH PL.)	20.0 SQ. FT.
PRIMARY SIGN MONUMENT	26.6 SQ. FT.
TOTAL SIGN PANEL AREA	66.6 SQ. FT.

SCALE: 1"=60'-0"

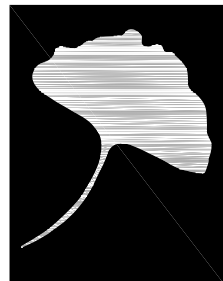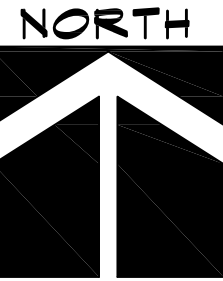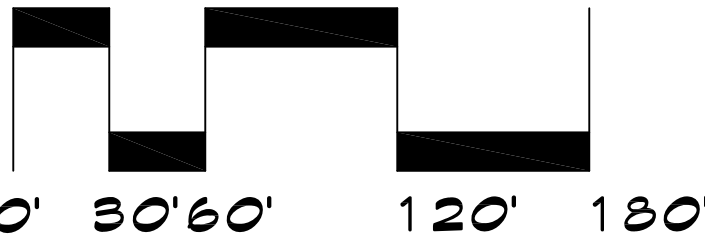

McGough Group

Landscape Architecture
Urban Design - Site Planning
Parks and Recreation

11110 N Tatum Blvd.
Suite 100
Phoenix, Arizona
85028

602-997-9093
602-997-9031 fax
E-Mail: Timm@mg-az.com



Expires: 6-30-2021

COMPREHENSIVE SIGN PLAN

ALLRED RANCH

NWC OF SOUTHERN AND LOS ALAMOS
MESA, ARIZONA

These drawings, as legal instruments of professional services are, and shall remain the property of the landscape architect.

These drawings shall not be used on other projects or for additions to this project except by written agreement from the landscape architect.

JOB NO. 17-18
DATE: 06-06-2019
DRAWN BY: CS
CHECKED BY: TM

REVISIONS:

SHEET NO.
S 1.3