


PRELIMINARY GRADING
FOR
MONTELUNA

A PORTION OF LAND LOCATED IN SECTION 8, TOWNSHIP 1 NORTH,
RANGE 7 EAST OF THE GILA AND SALT RIVER BASE AND MERIDIAN,
MARICOPA COUNTY, ARIZONA

OWNER / DEVELOPER
DESERT VISTA 100, LLC
3321 E. BASELINE ROAD
GILBERT AZ, 85234
PHONE: (480) 892-4492
CONTACT: TOM LEMON

CVL DESIGN TEAM
COE AND VAN LOO CONSULTANTS, INC.
4550 N. 12TH STREET
PHOENIX, AZ 85014
PHONE: (602) 264-6831
FAX: (602) 264-0928
CONTACT: DOUGLAS W. CHUBIN, P.E.
EMAIL: DCHUBIN@CVLCI.COM

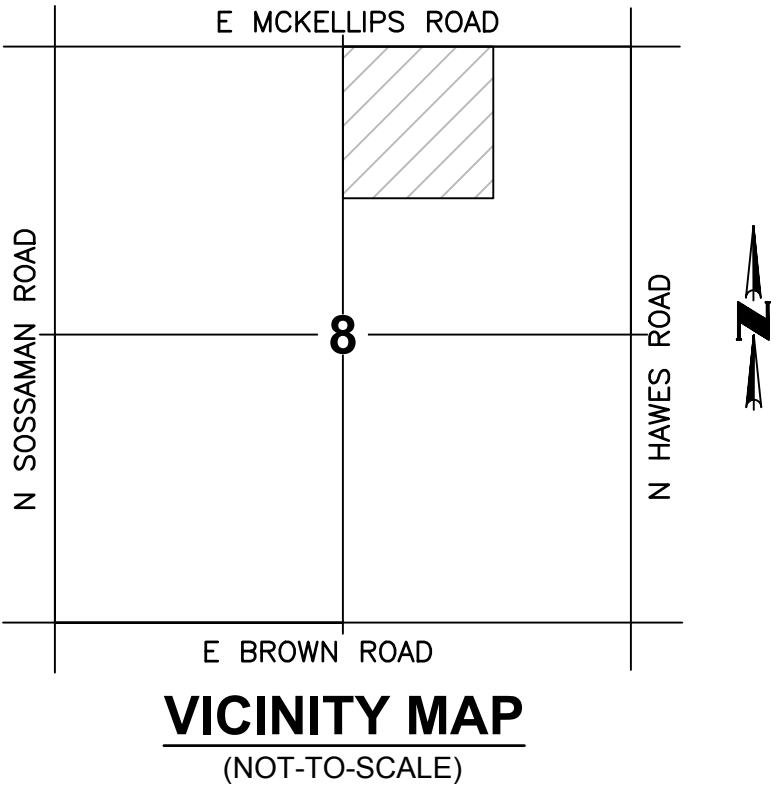

- LEGEND
- PROPOSED LOTS
 - PROPOSED ROW
 - PROPOSED CENTER LINE
 - INDICATES P.U.F.E (PUBLIC UTILITY & FACILITIES EASEMENT)
 - PROPOSED CATCH BASIN & STORM DRAIN PIPE
 - NATURAL AREA OPEN SPACE (NAOS)
 - FLOW DIRECTION
 - FINISHED GRADE ELEVATION
 - PROPOSED RETENTION BASIN
 - EXISTING WASH
 - PROPOSED DRAINAGE DITCH
 - RETAINING WALL

SHEET INDEX

SHEET 01	- COVER SHEET, GATE DETAIL, KEY MAP & VICINITY MAP
SHEET 02	- STREET CROSS SECTIONS & GRADING SECTIONS
SHEETS 03-06	- GRADING SHEETS

CELEBRATING 60 YEARS

4550 N. 12th Street, Phoenix, AZ, 85014, phone 602.264.6831, fax 602.264.0928, www.cvlci.com

Civil Engineering - Water Systems - Wastewater Treatment - Land Planning - Energy - Land Survey - Landscape Architecture - Construction Management


© 2019 Coe & Van Loo Consultants, Inc. All rights reserved to reproduction in any format




SHEET
01 OF 06

RECORD ID #
ZON19-00357


DATE: 5/16/19

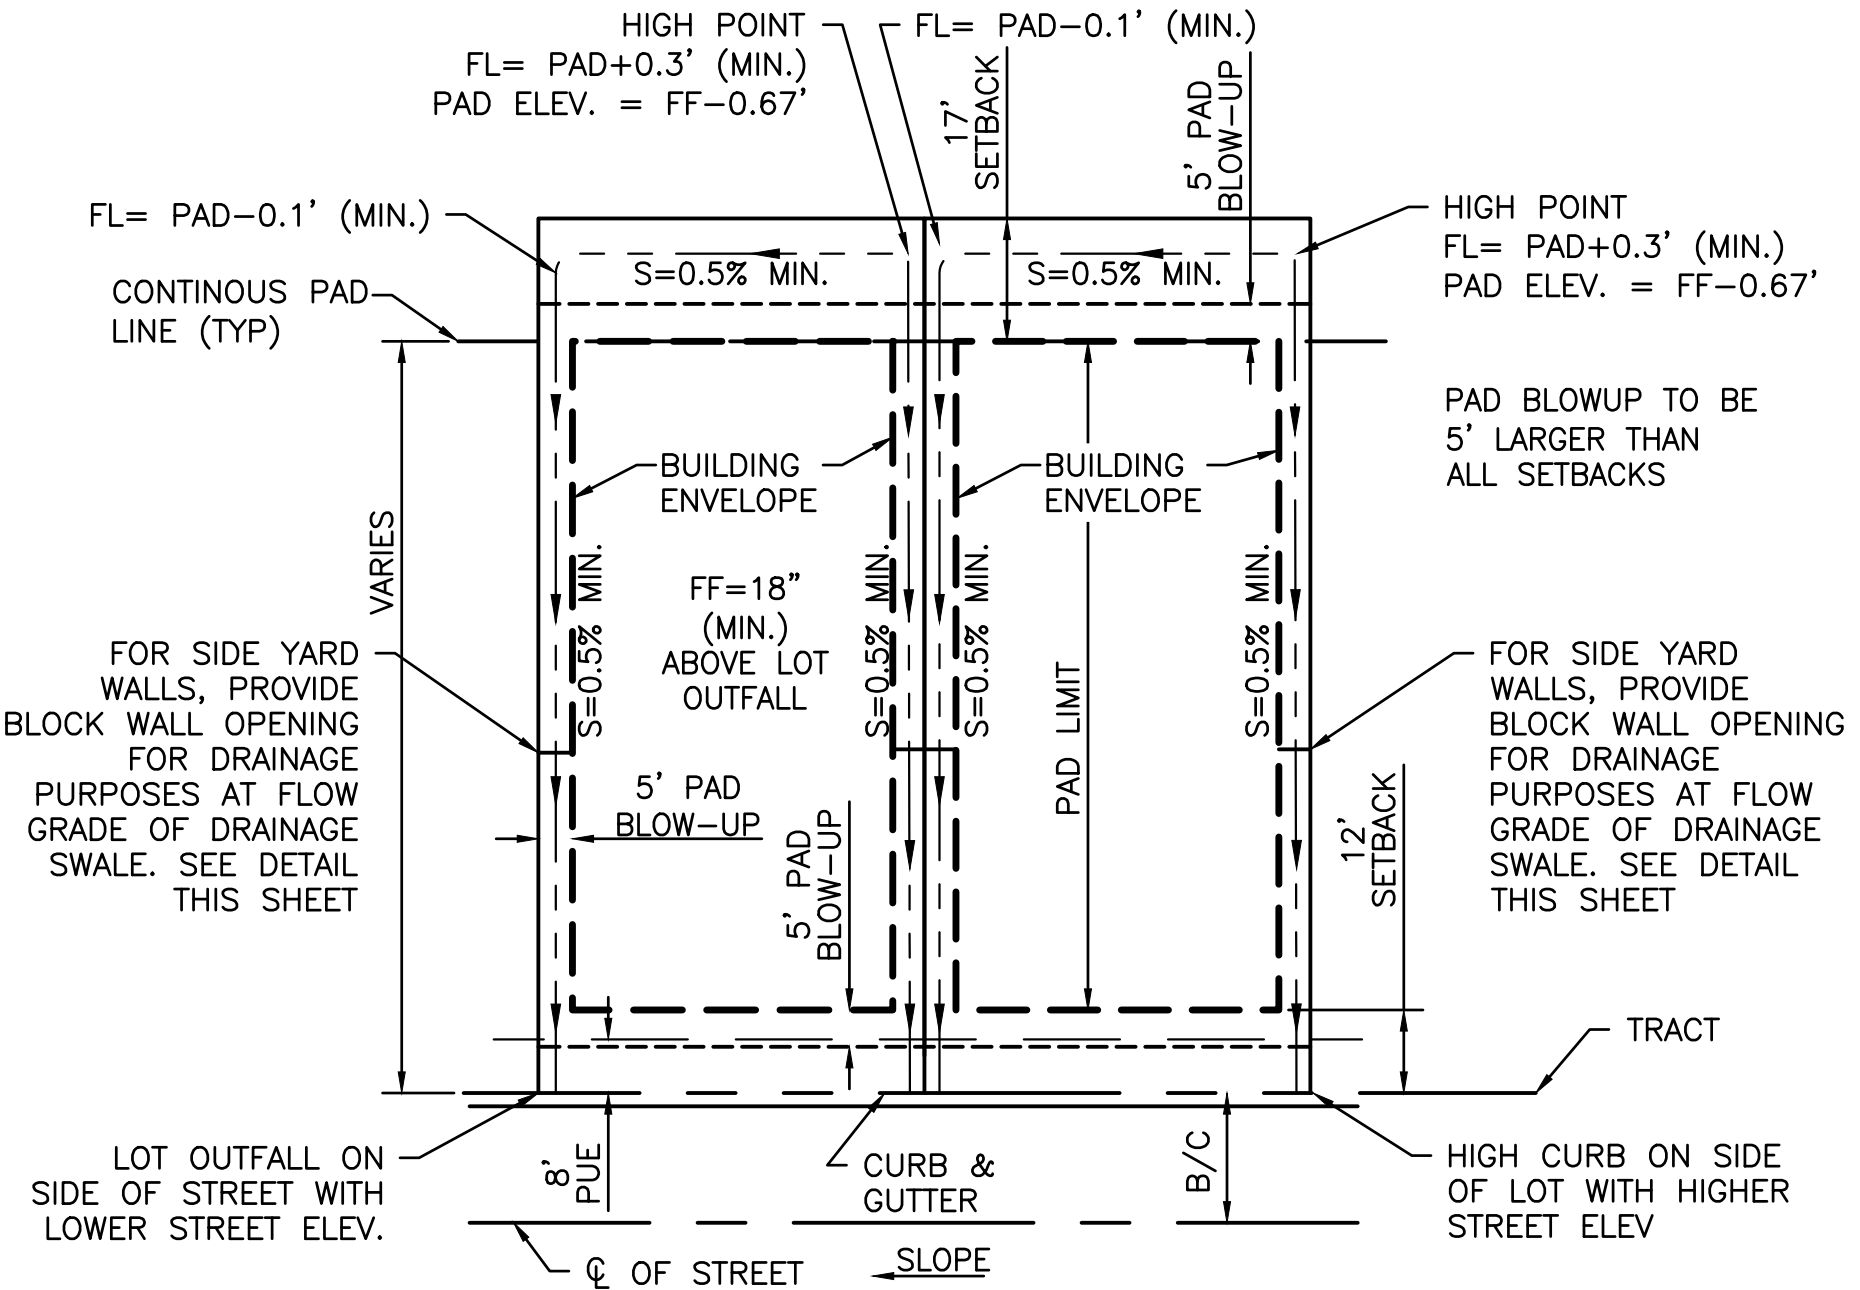

TYPICAL LOT GRADING PLAN
DRAINAGE TO FRONT YARD
N.T.S.

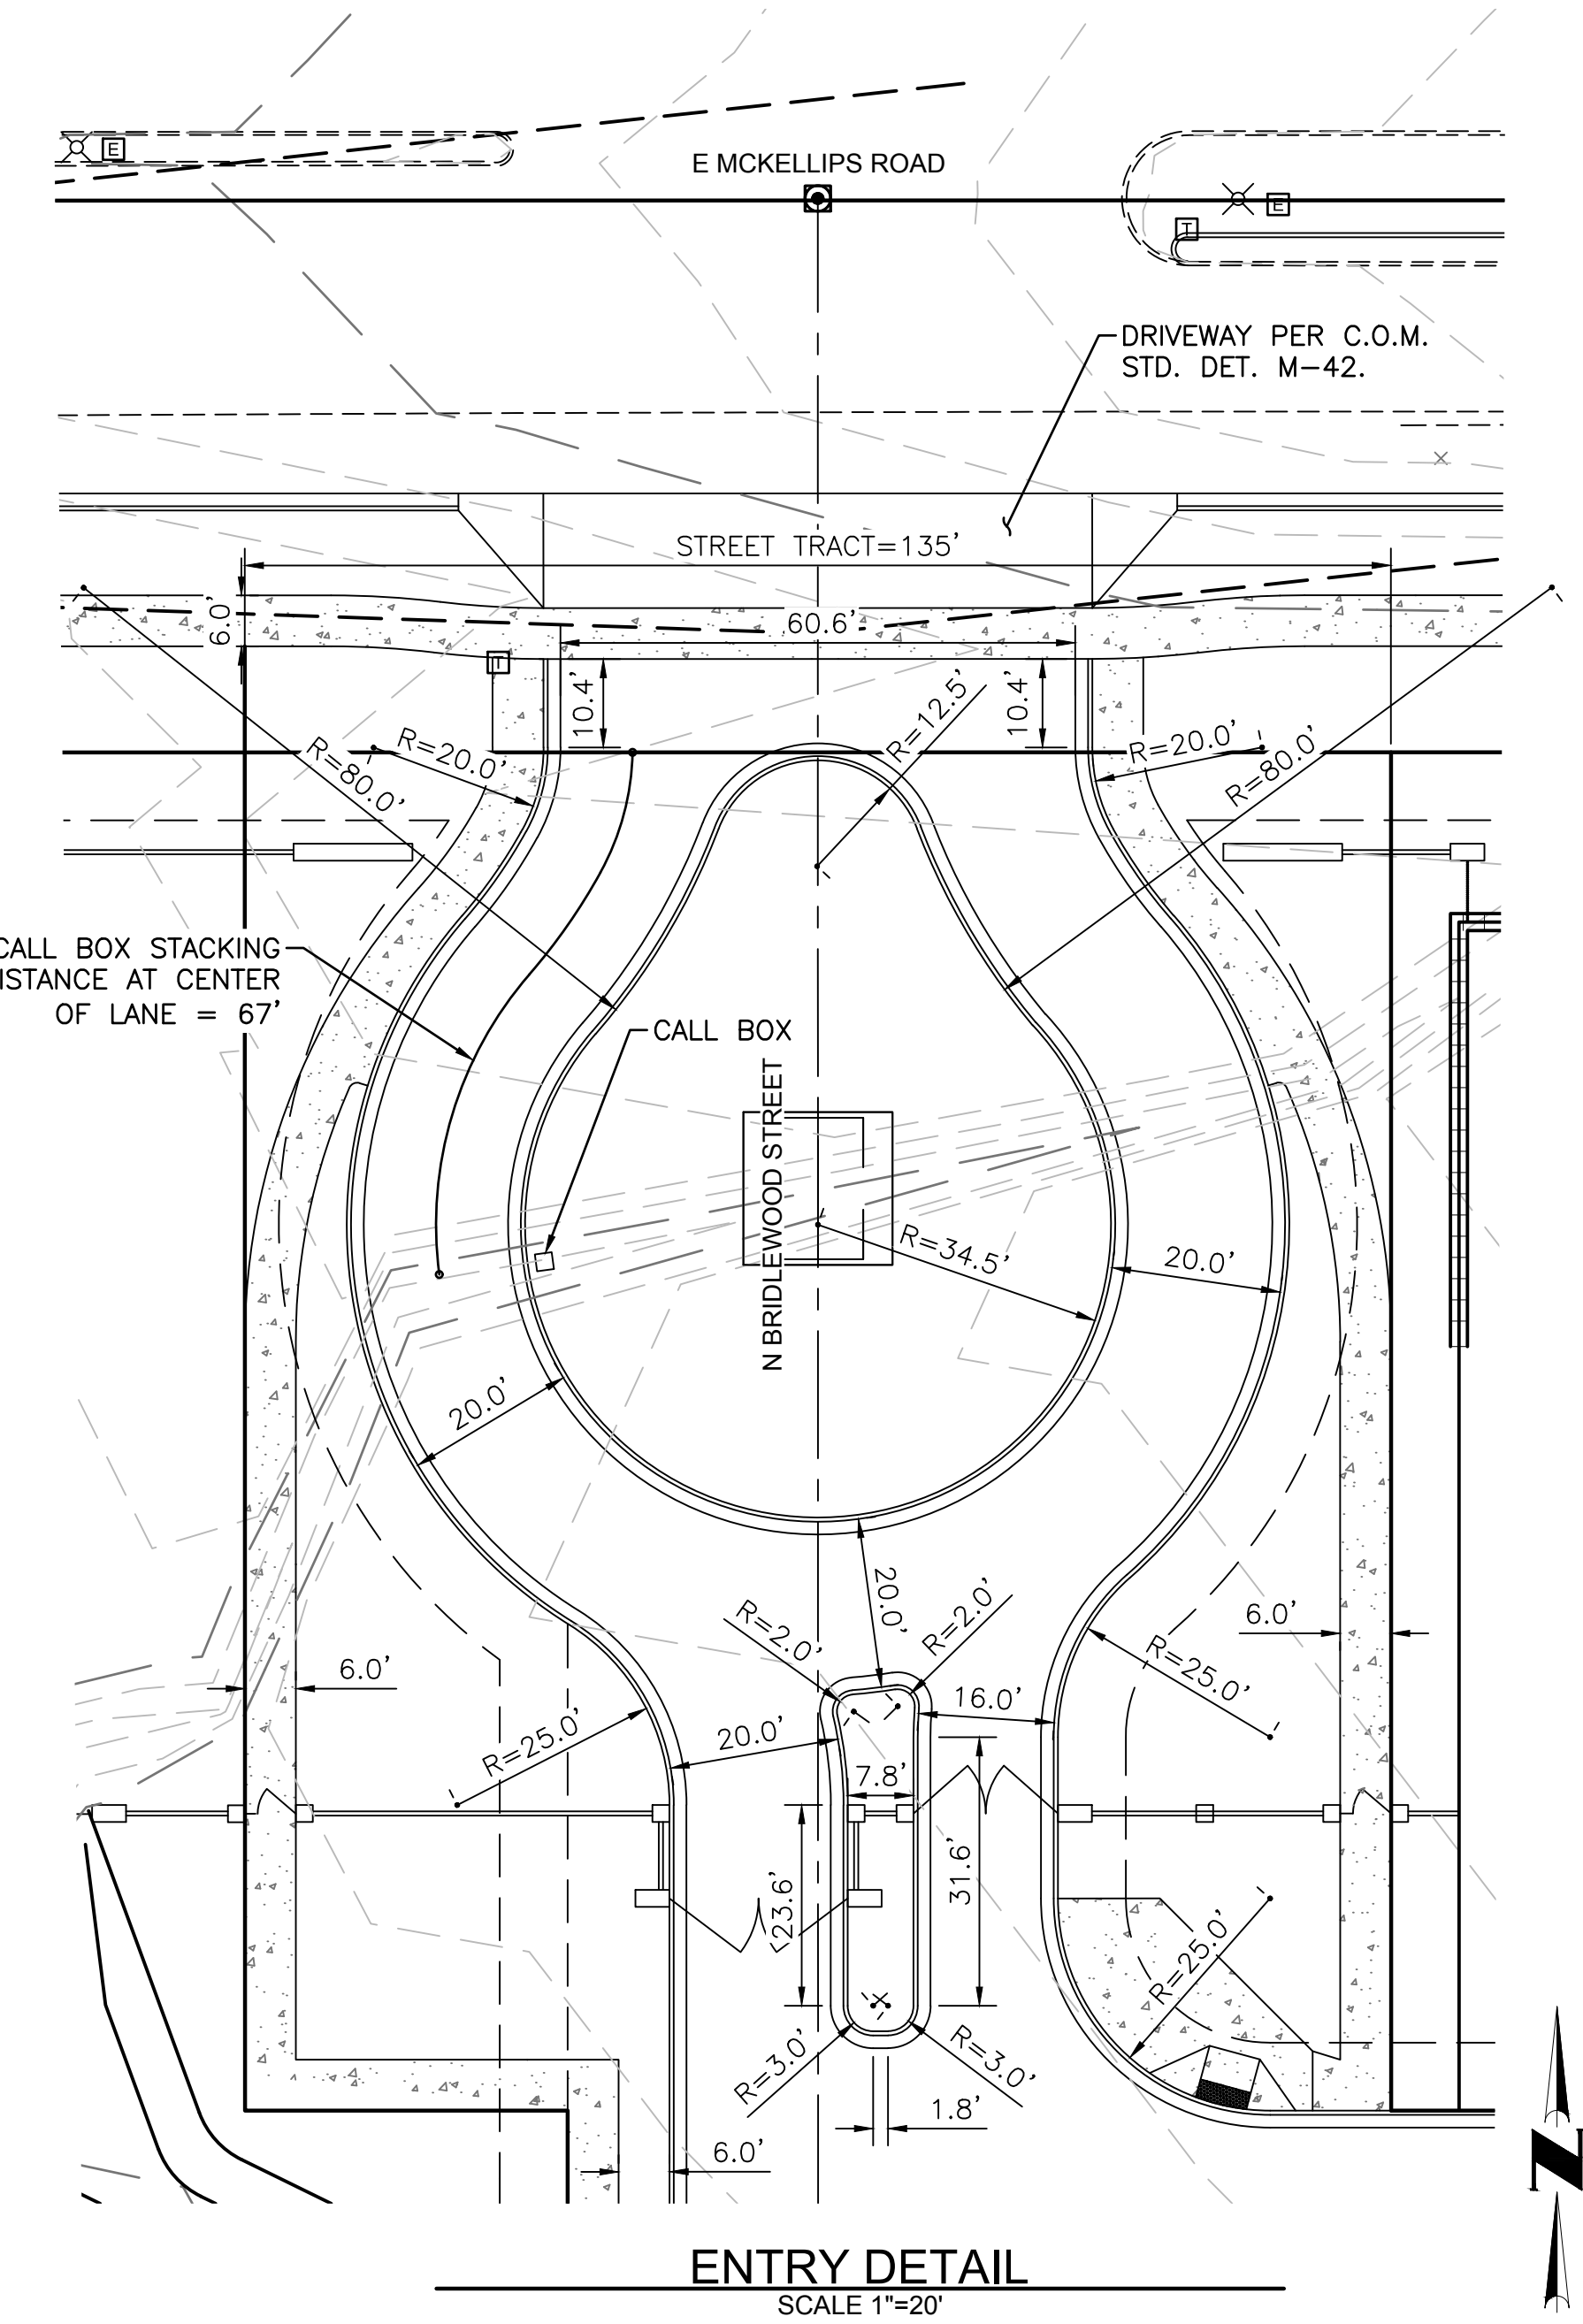

ENTRY DETAIL
SCALE 1"=20'

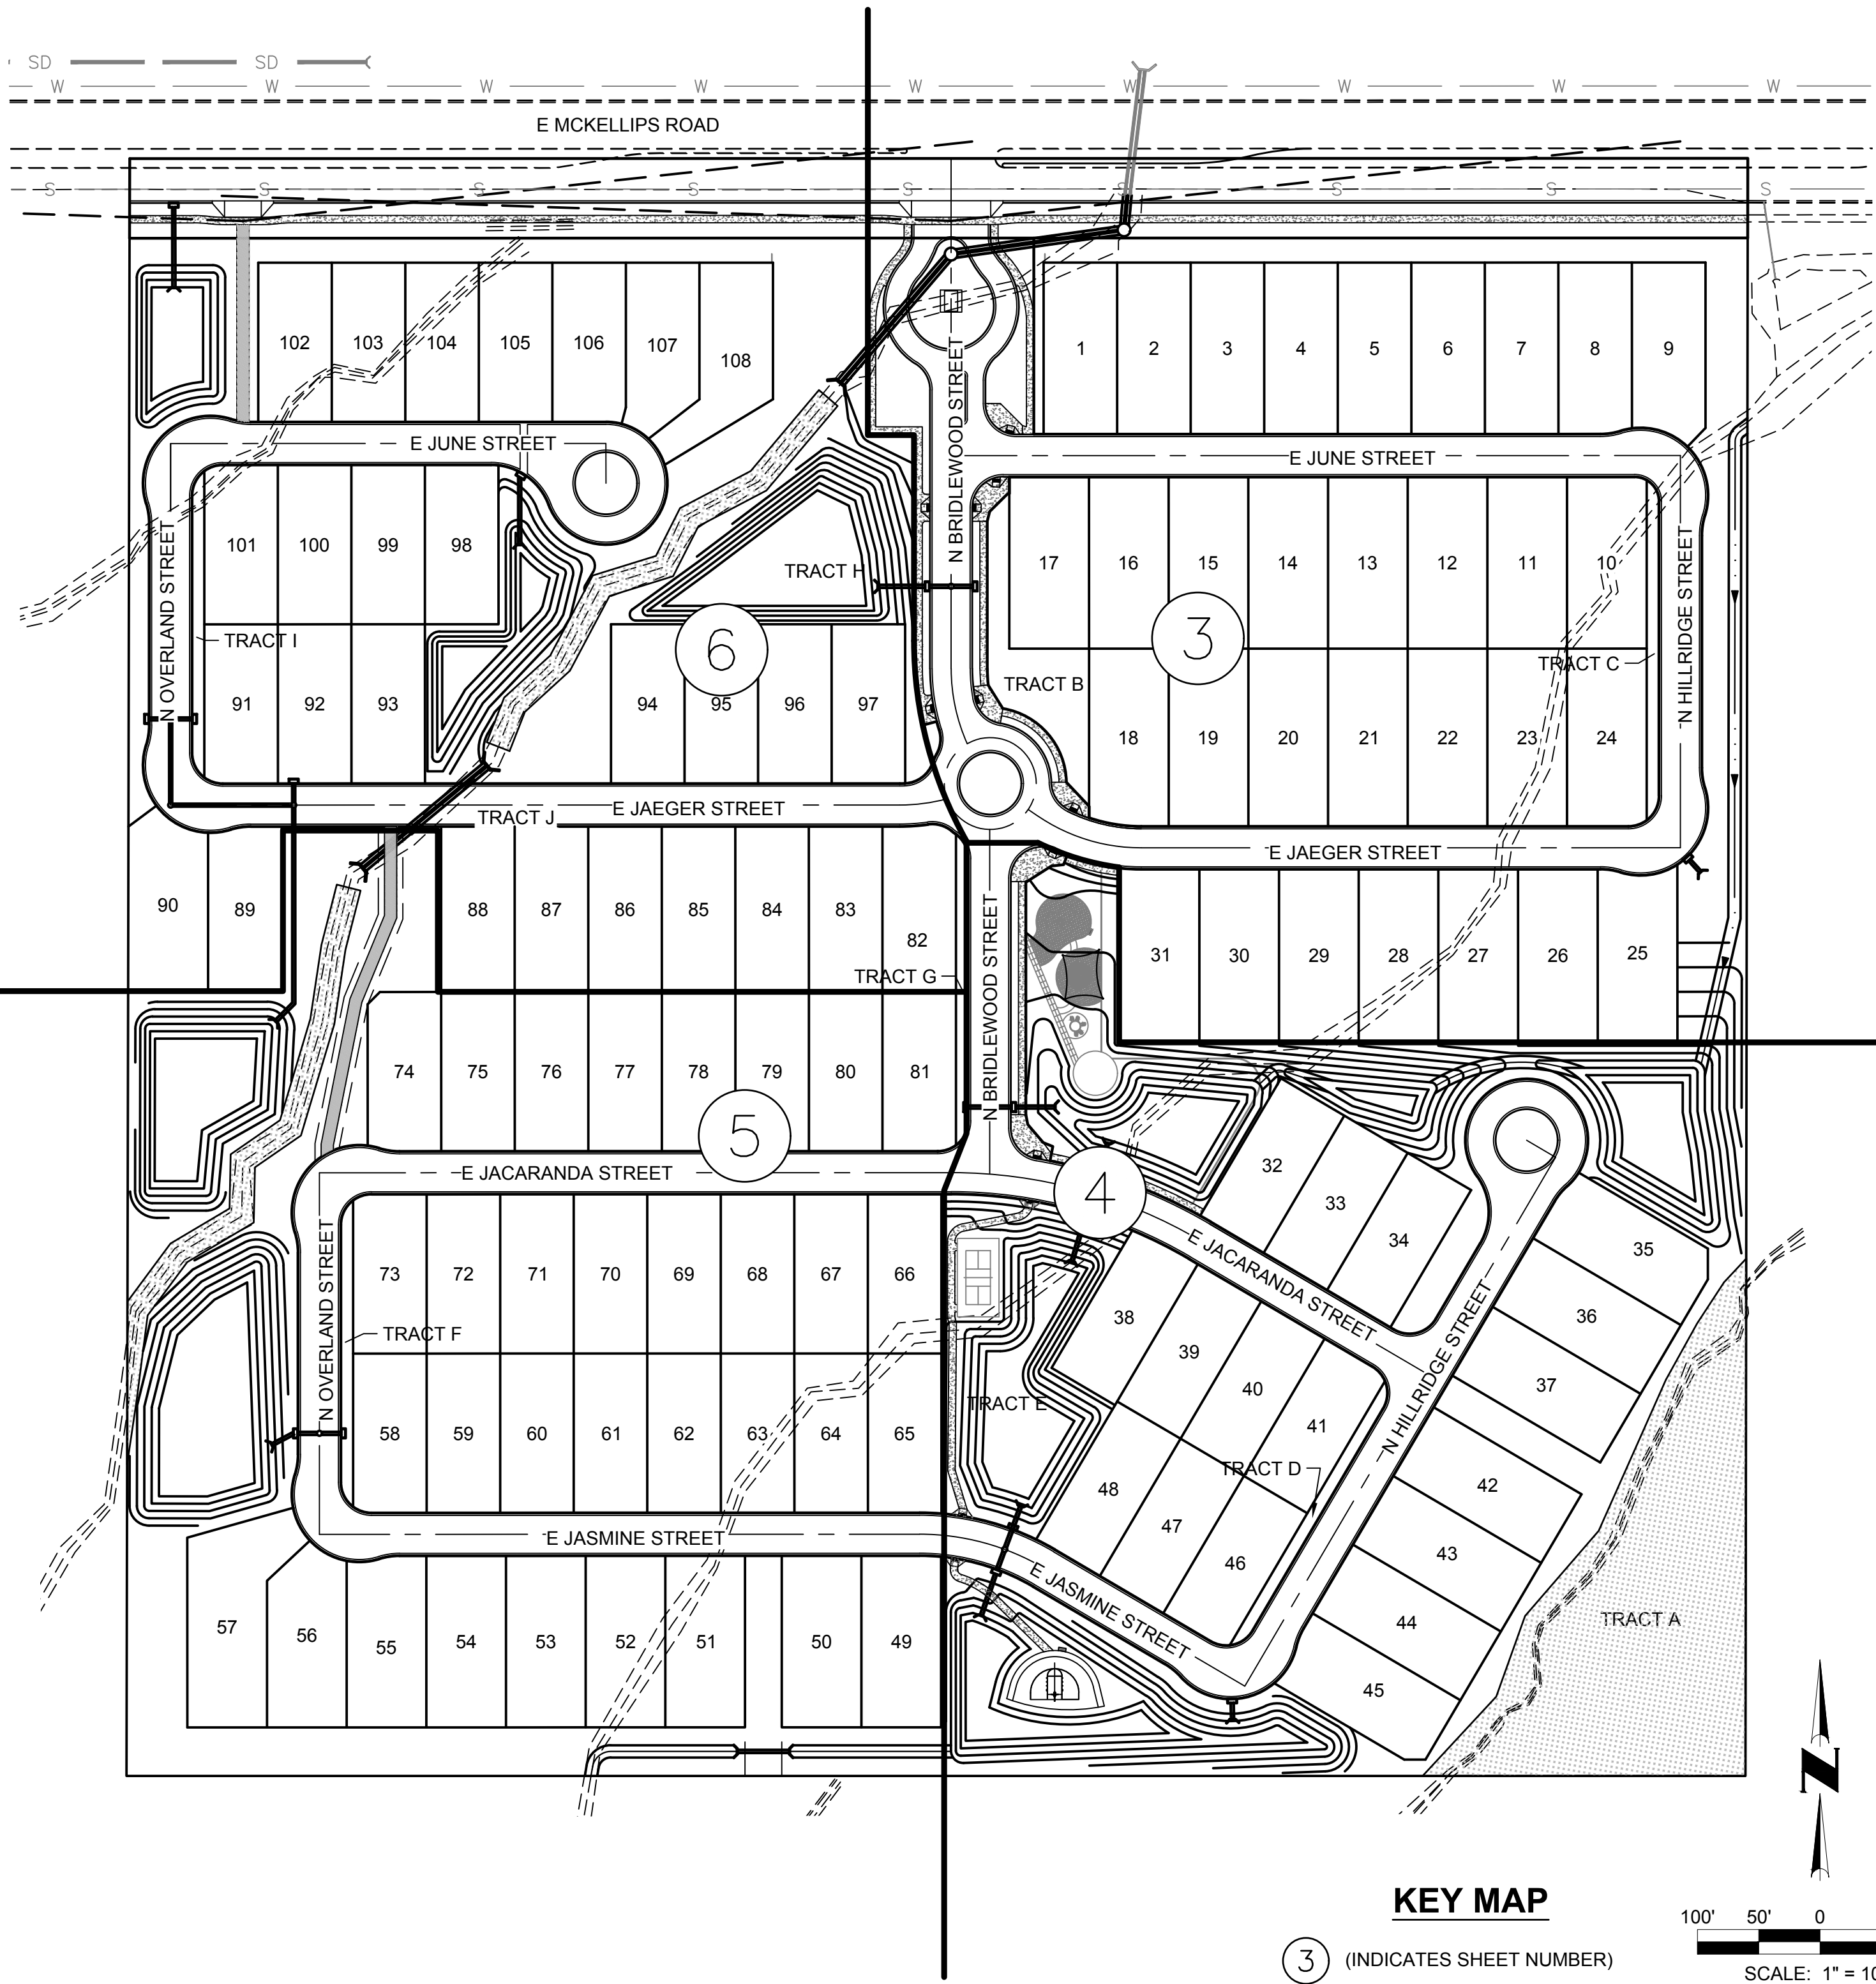

KEY MAP


3 (INDICATES SHEET NUMBER)

PRELIMINARY GRADING FOR MONTELUNA

A PORTION OF LAND LOCATED IN SECTION 8, TOWNSHIP 1 NORTH,
RANGE 7 EAST OF THE GILA AND SALT RIVER BASE AND MERIDIAN,
MARICOPA COUNTY, ARIZONA



OWNER / DEVELOPER
DESERT VISTA 100, LLC
3321 E. BASELINE ROAD
GILBERT AZ, 85234
PHONE: (480) 892-4492
CONTACT: TOM LEMON

CVL DESIGN TEAM
COE AND VAN LOO CONSULTANTS, INC.
4550 N. 12TH STREET
PHOENIX, AZ 85014
PHONE: (602) 264-6831
FAX: (602) 264-0928
CONTACT: DOUGLAS W. CHUBIN, P.E.
EMAIL: DCHUBIN@CVLCI.COM

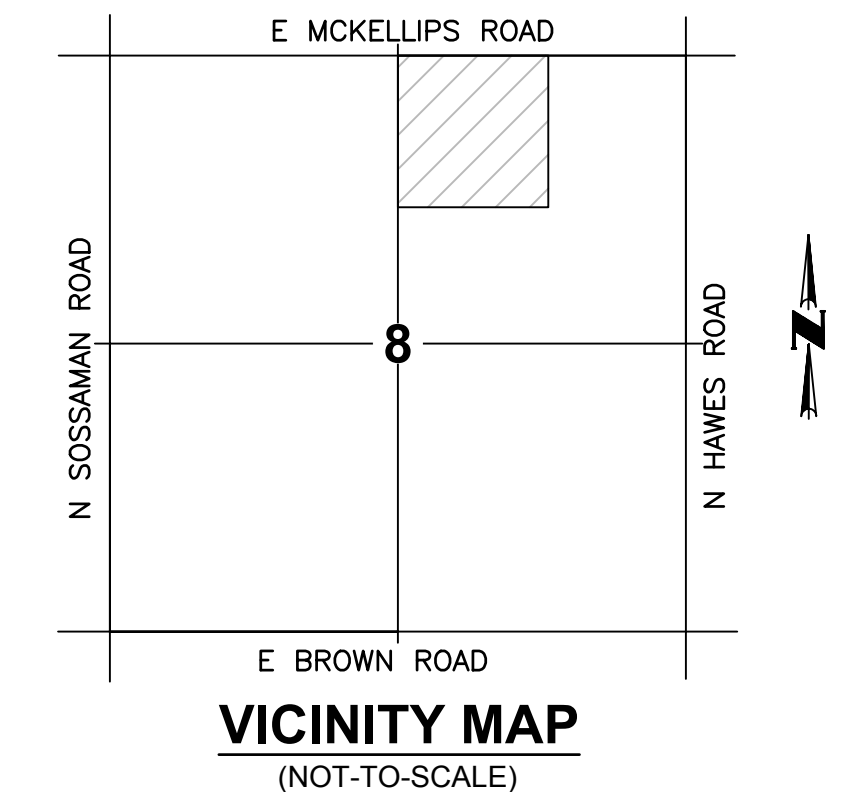

LEGEND	
	PROPOSED LOTS
	PROPOSED ROW
	PROPOSED CENTER LINE
	INDICATES P.U.F.E. (PUBLIC UTILITY & FACILITIES EASEMENT)
	PROPOSED CATCH BASIN & STORM DRAIN PIPE
	NATURAL AREA OPEN SPACE (NAOS)
	FLOW DIRECTION
	FINISHED GRADE ELEVATION
	PROPOSED RETENTION BASIN
	EXISTING WASH
	PROPOSED DRAINAGE DITCH
	RETAINING WALL




SHEET INDEX	
SHEET 01	- COVER SHEET, GATE DETAIL, KEY MAP & VICINITY MAP
SHEET 02	- STREET CROSS SECTIONS & GRADING SECTIONS
SHEETS 03-06	- GRADING SHEETS

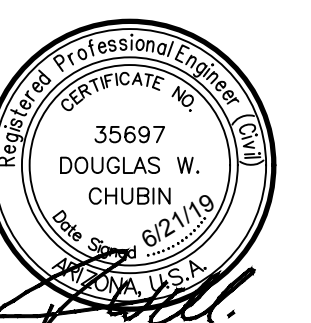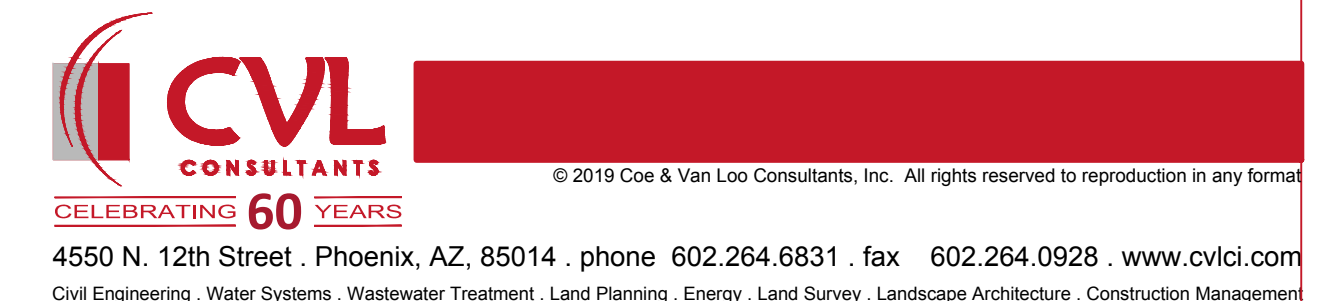

**SHEET
02 OF 06**

RECORD ID #
ZON19-00357

DATE: 5/16/19

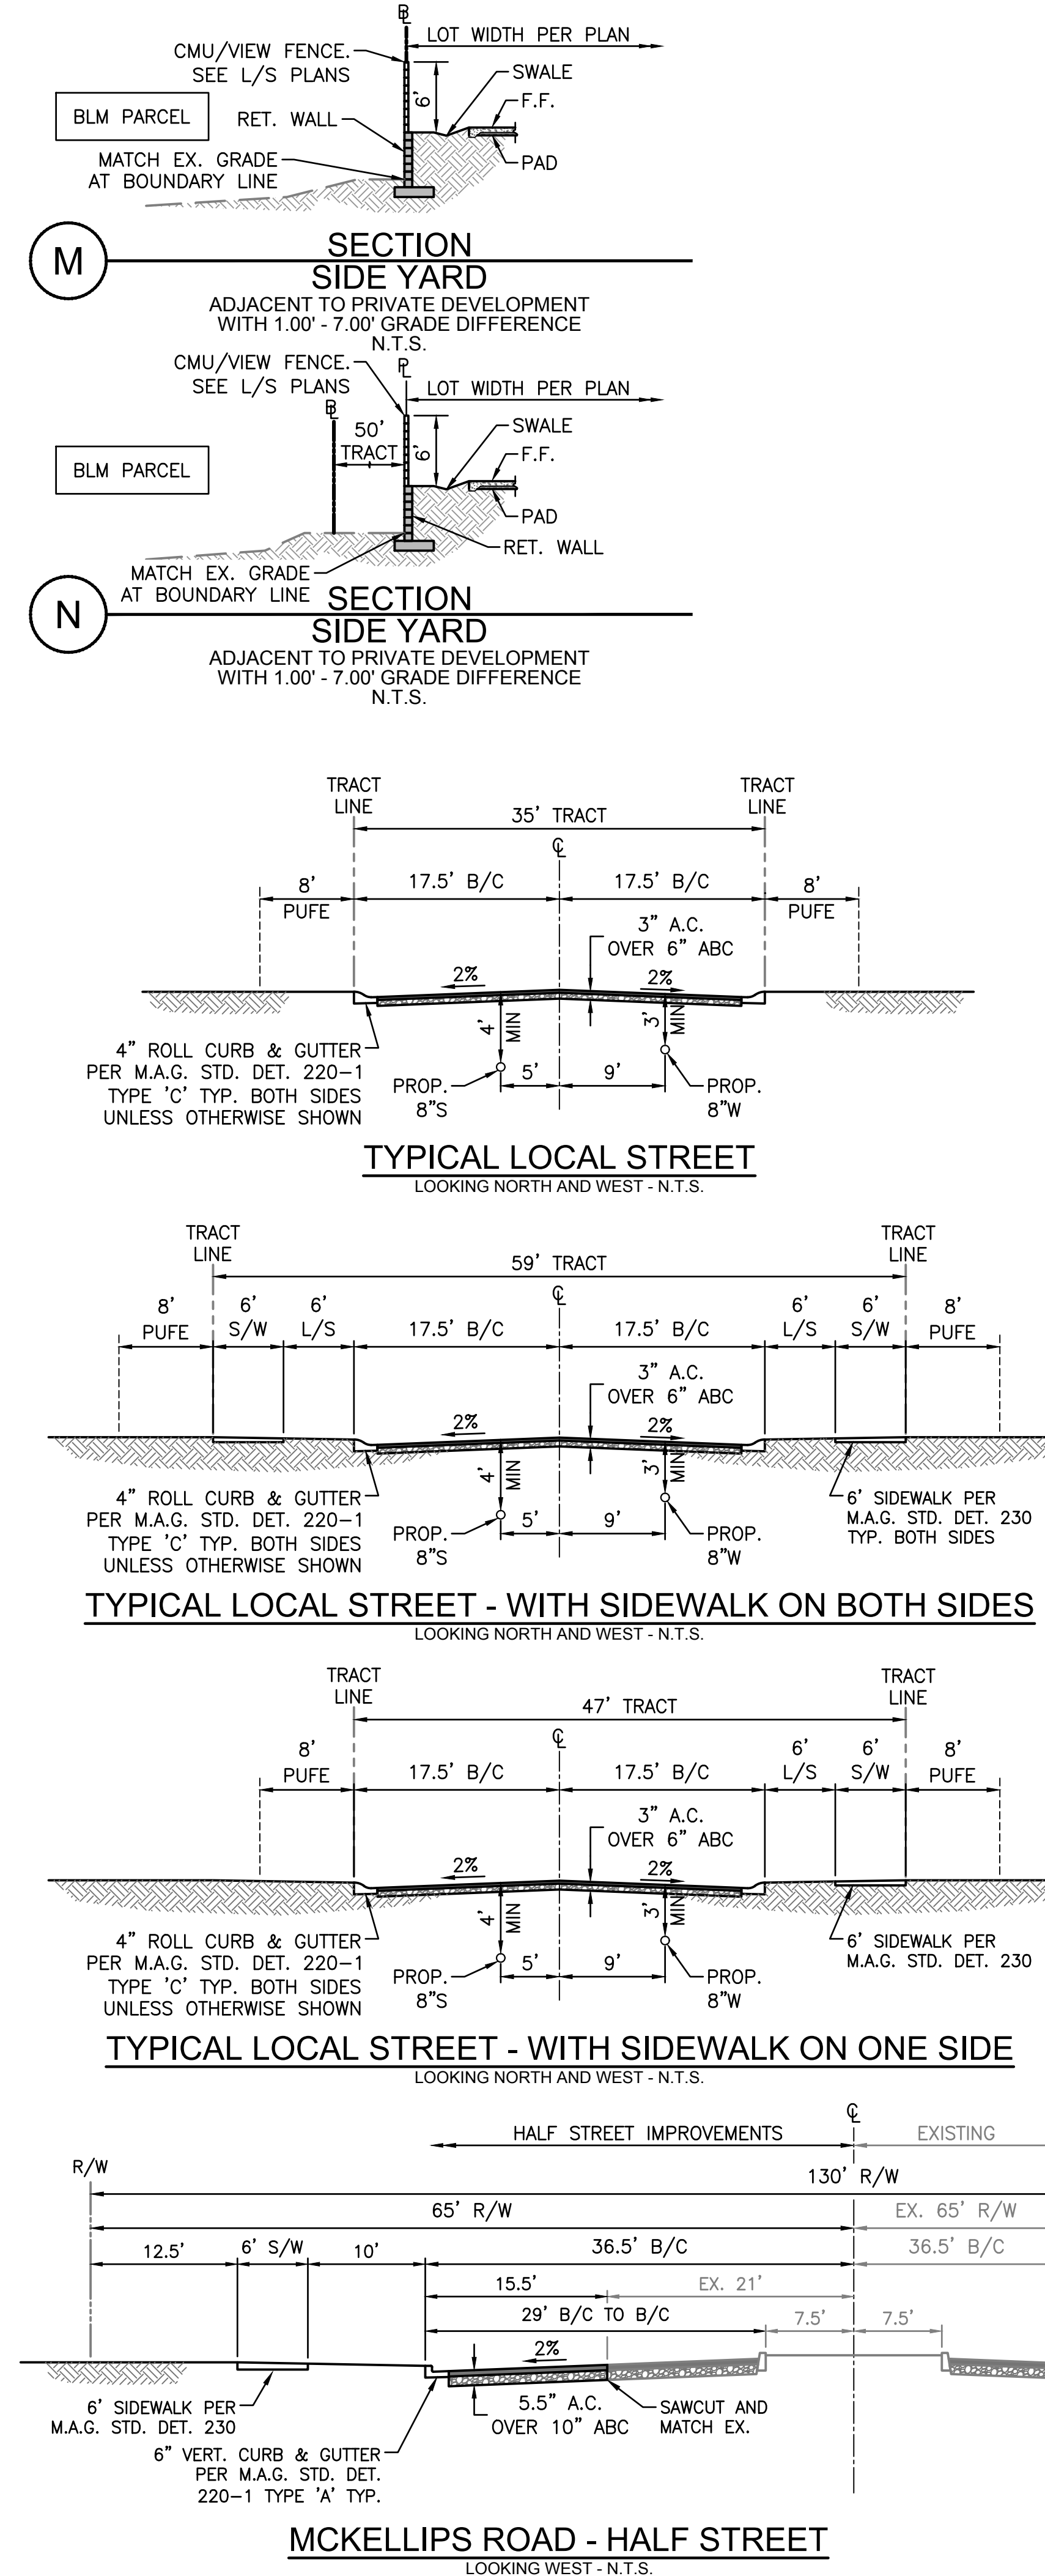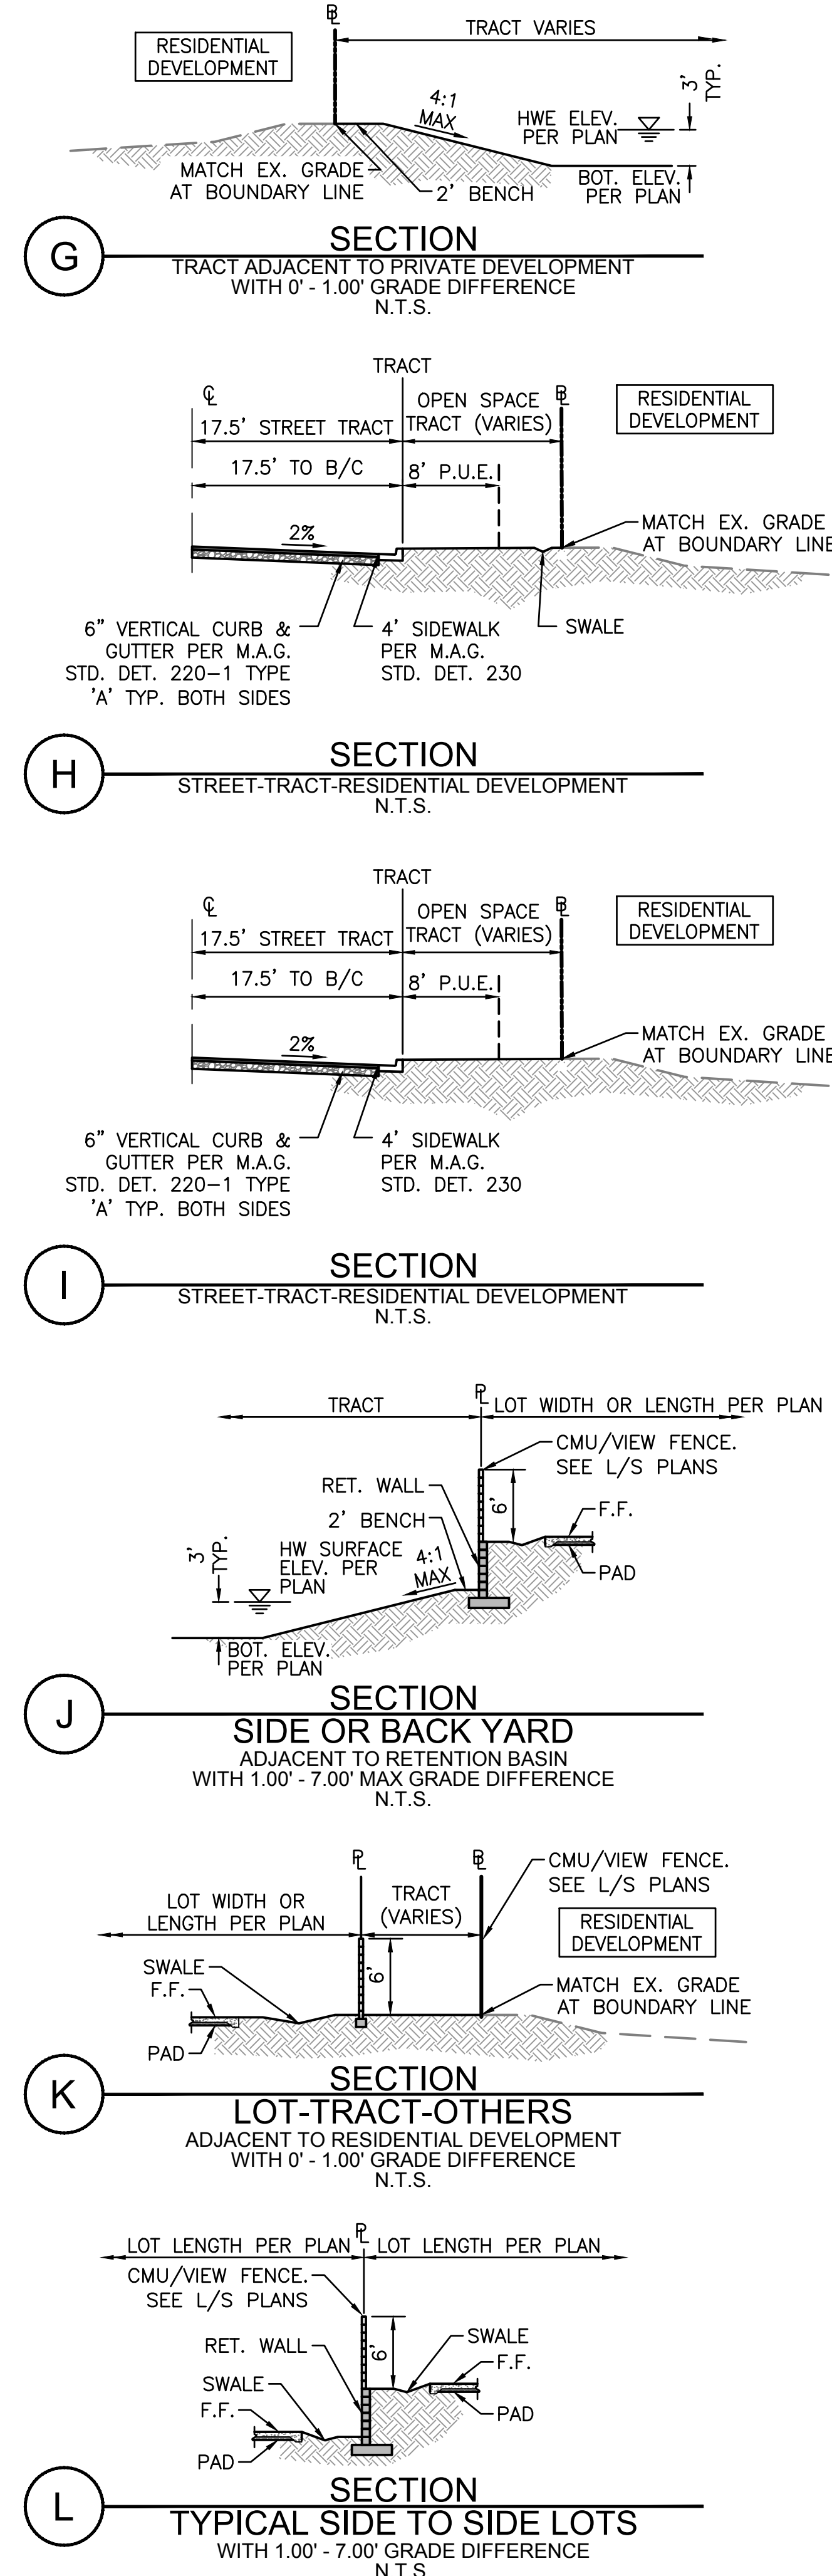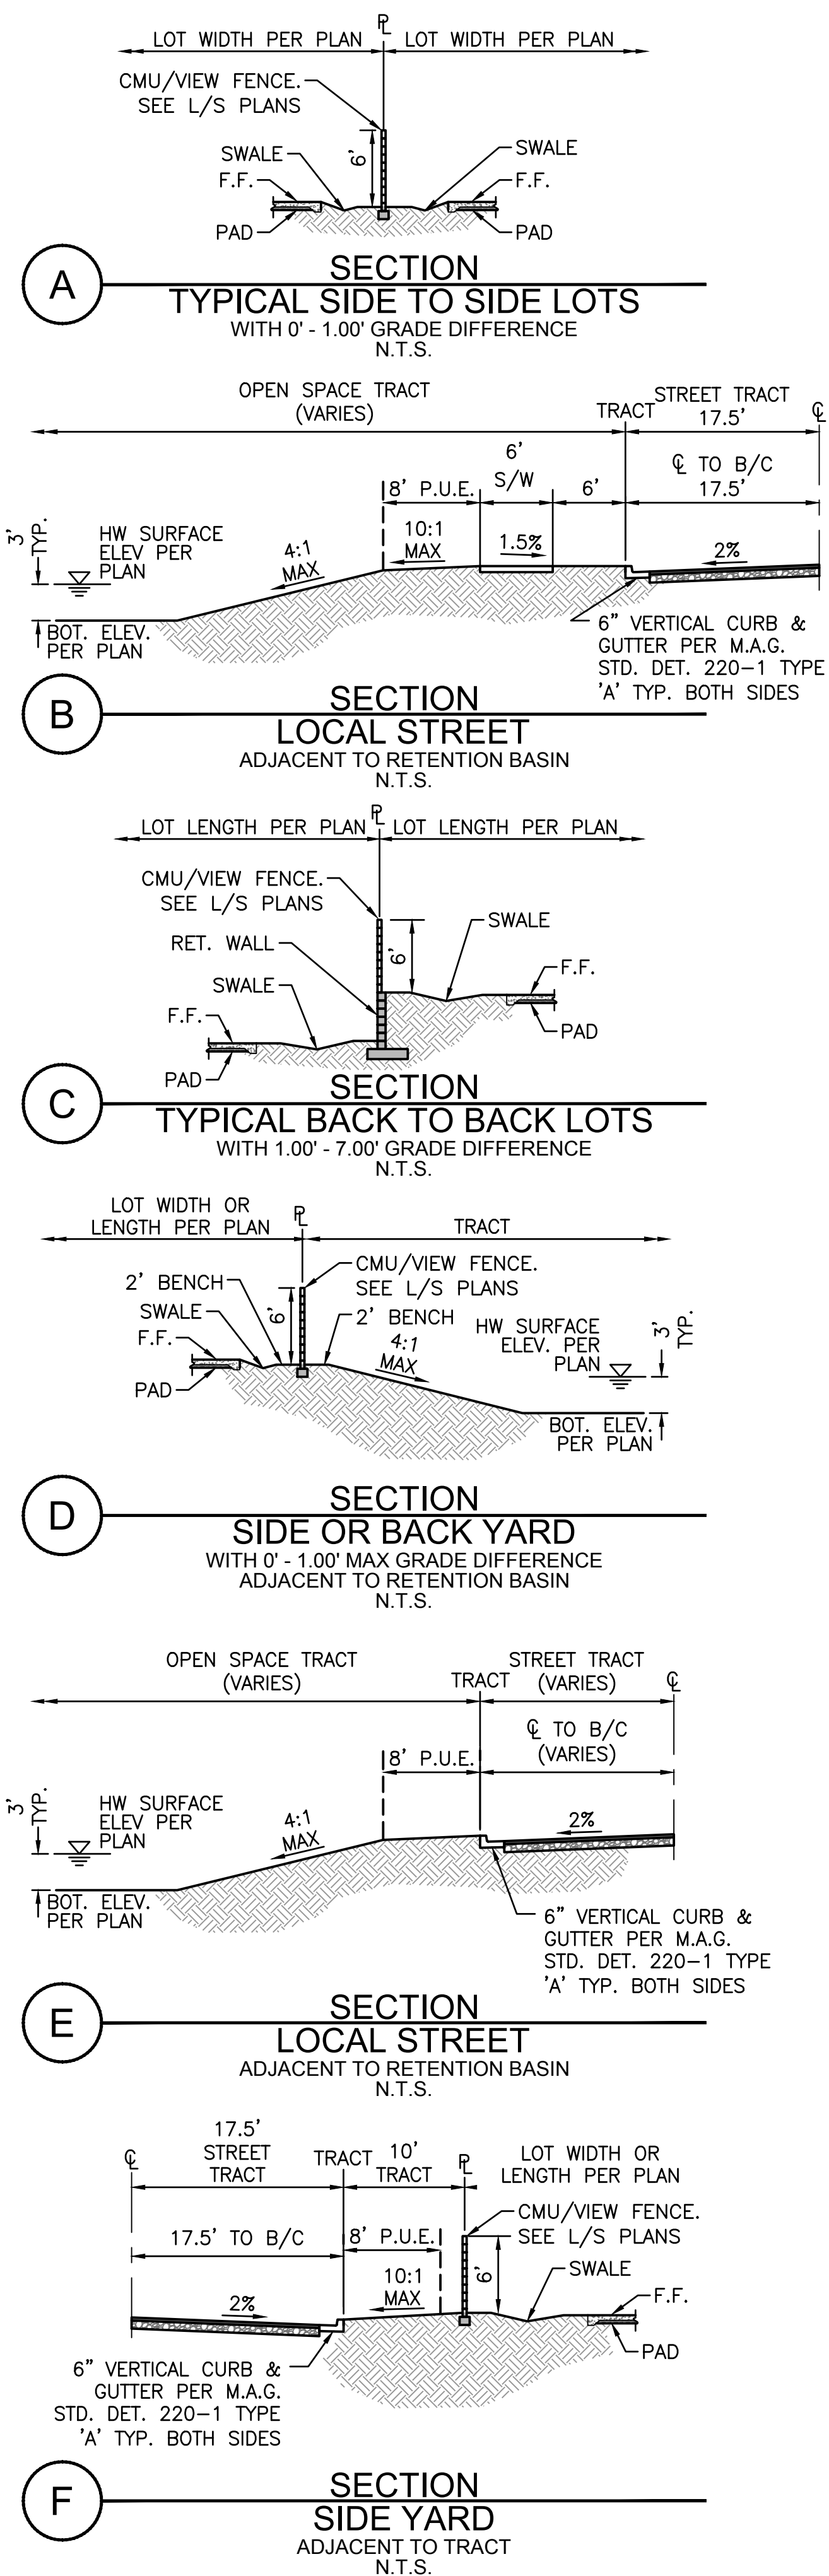


PRELIMINARY GRADING FOR MONTELUNA

A PORTION OF LAND LOCATED IN SECTION 8, TOWNSHIP 1 NORTH,
RANGE 7 EAST OF THE GILA AND SALT RIVER BASE AND MERIDIAN,
MARICOPA COUNTY, ARIZONA

OWNER / DEVELOPER
DESERT VISTA 100, LLC
3321 E. BASELINE ROAD
GILBERT AZ, 85234
PHONE: (480) 892-4492
CONTACT: TOM LEMON

CVL DESIGN TEAM
COE AND VAN LOO CONSULTANTS, INC.
4550 N. 12TH STREET
PHOENIX, AZ 85014
PHONE: (602) 264-6831
FAX: (602) 264-0928
CONTACT: DOUGLAS W. CHUBIN, P.E.
EMAIL: DCHUBIN@CVLCI.COM


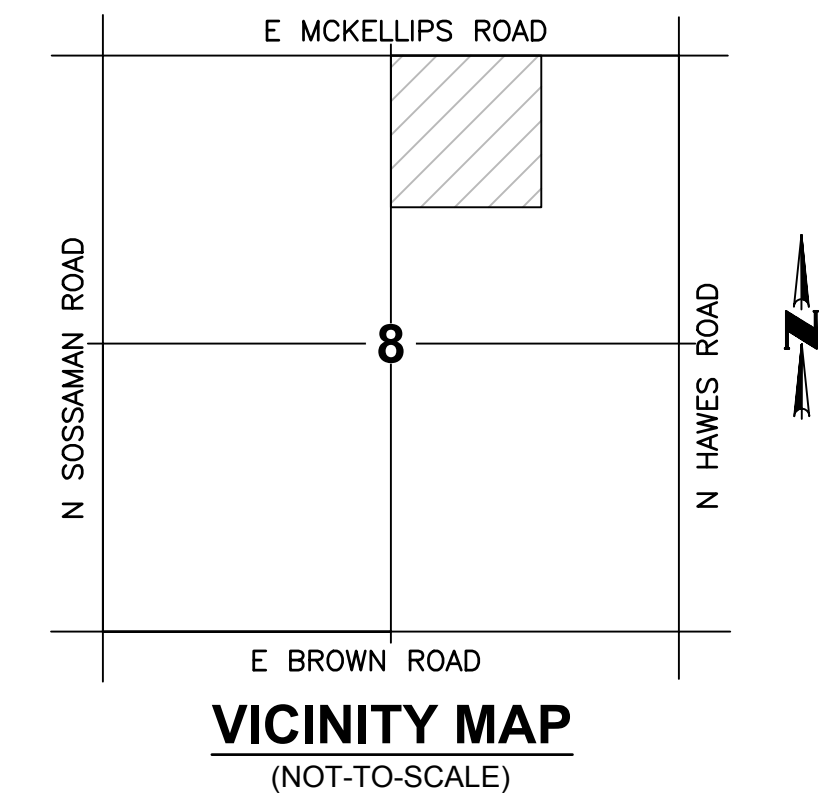


- LEGEND**
- PROPOSED LOTS
 - PROPOSED ROW
 - PROPOSED CENTER LINE
 - INDICATES P.U.F.E (PUBLIC UTILITY & FACILITIES EASEMENT)
 - PROPOSED CATCH BASIN & STORM DRAIN PIPE
 - NATURAL AREA OPEN SPACE (NAOS)
 - FLOW DIRECTION
 - FINISHED GRADE ELEVATION
 - PROPOSED RETENTION BASIN
 - EXISTING WASH
 - PROPOSED DRAINAGE DITCH
 - RETAINING WALL

SHEET INDEX

SHEET 01 - COVER SHEET, GATE DETAIL, KEY MAP & VICINITY MAP
SHEET 02 - STREET CROSS SECTIONS & GRADING SECTIONS
SHEETS 03-06 - GRADING SHEETS

CVL CONSULTANTS
CELEBRATING 60 YEARS
4550 N. 12th Street, Phoenix, AZ, 85014, phone 602.264.6831, fax 602.264.0928, www.cvlci.com
Civil Engineering, Water Systems, Wastewater Treatment, Land Planning, Energy, Land Survey, Landscape Architecture, Construction Management

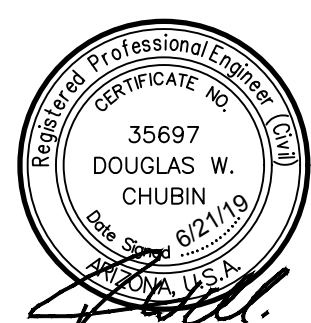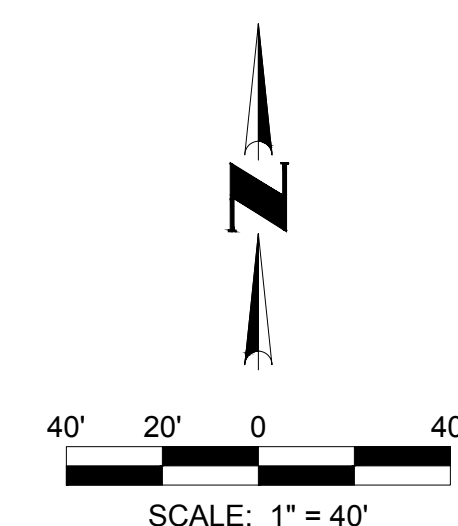

**SHEET
03 OF 06**

RECORD ID #
ZON19-00357

DATE: 5/16/19


N:\0328401\CADD\Preliminary\03 PRE GRAD.dwg

PRELIMINARY GRADING FOR MONTELUNA

A PORTION OF LAND LOCATED IN SECTION 8, TOWNSHIP 1 NORTH,
RANGE 7 EAST OF THE GILA AND SALT RIVER BASE AND MERIDIAN,
MARICOPA COUNTY, ARIZONA

OWNER / DEVELOPER
DESERT VISTA 100, LLC
3321 E. BASELINE ROAD
GILBERT AZ, 85234
PHONE: (480) 892-4492
CONTACT: TOM LEMON



CVL DESIGN TEAM
COE AND VAN LOO CONSULTANTS, INC.
4550 N. 12TH STREET
PHOENIX, AZ 85014
PHONE: (602) 264-6831
FAX: (602) 264-0928
CONTACT: DOUGLAS W. CHUBIN, P.E.
EMAIL: DCHUBIN@CVLCI.COM

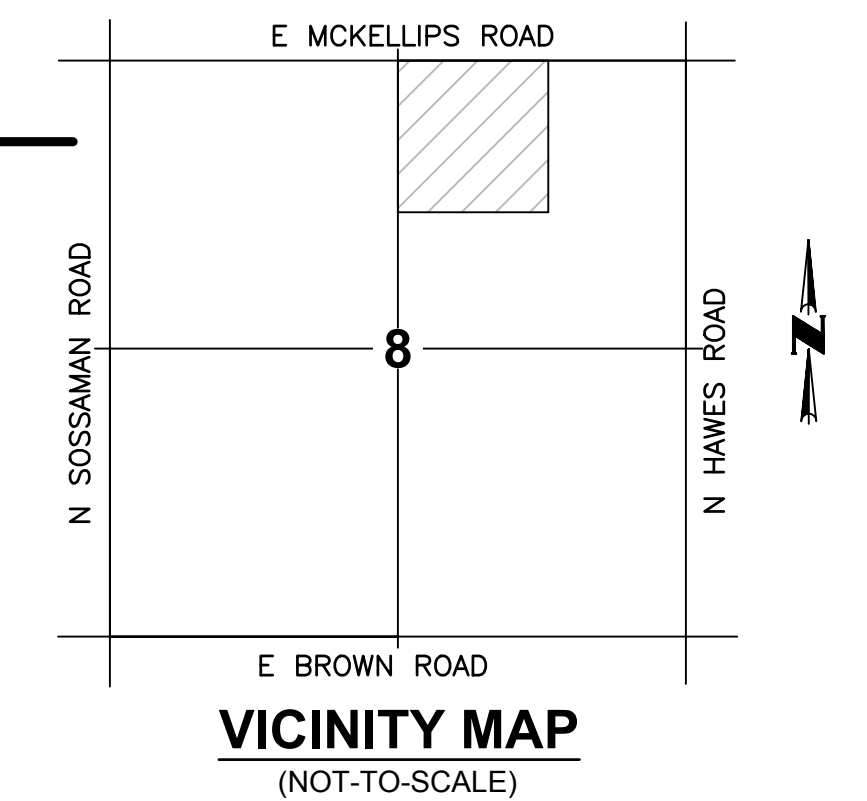

LEGEND	
	PROPOSED LOTS
	PROPOSED ROW
	PROPOSED CENTER LINE
	INDICATES P.U.F.E (PUBLIC UTILITY & FACILITIES EASEMENT)
	PROPOSED CATCH BASIN & STORM DRAIN PIPE
	NATURAL AREA OPEN SPACE (NAOS)
	FLOW DIRECTION
	FINISHED GRADE ELEVATION
	PROPOSED RETENTION BASIN
	EXISTING WASH
	PROPOSED DRAINAGE DITCH
	RETAINING WALL

SHEET INDEX	
SHEET 01	- COVER SHEET, GATE DETAIL, KEY MAP & VICINITY MAP
SHEET 02	- STREET CROSS SECTIONS & GRADING SECTIONS
SHEETS 03-06	- GRADING SHEETS

CVL CONSULTANTS
CELEBRATING 60 YEARS
© 2019 Coe & Van Loo Consultants, Inc. All rights reserved to reproduction in any format.
4550 N. 12th Street, Phoenix, AZ, 85014, phone 602.264.6831, fax 602.264.0928, www.cvlci.com
Civil Engineering, Water Systems, Wastewater Treatment, Land Planning, Energy, Land Survey, Landscape Architecture, Construction Management

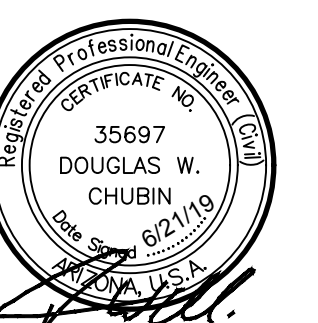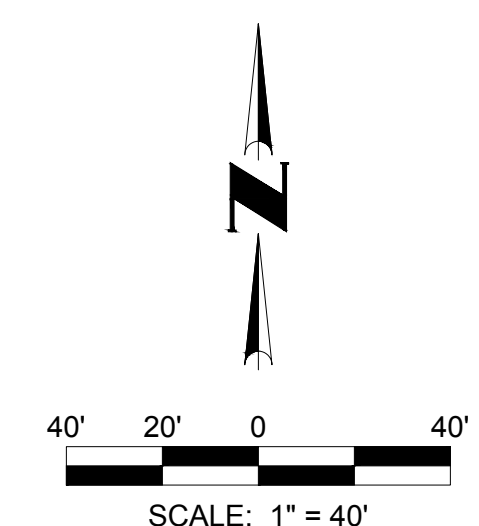

**SHEET
04 OF 06**

RECORD ID #
ZON19-00357

DATE: 5/16/19


N:\010326\01\CADD\PRELIM\05 PRE GRAD.dwg

PRELIMINARY GRADING FOR MONTELUNA

A PORTION OF LAND LOCATED IN SECTION 8, TOWNSHIP 1 NORTH,
RANGE 7 EAST OF THE GILA AND SALT RIVER BASE AND MERIDIAN,
MARICOPA COUNTY, ARIZONA

OWNER / DEVELOPER
DESERT VISTA 100, LLC
3321 E. BASELINE ROAD
GILBERT AZ, 85234
PHONE: (480) 892-4492
CONTACT: TOM LEMON



CVL DESIGN TEAM
COE AND VAN LOO CONSULTANTS, INC.
4550 N. 12TH STREET
PHOENIX, AZ 85014
PHONE: (602) 264-6831
FAX: (602) 264-0928
CONTACT: DOUGLAS W. CHUBIN, P.E.
EMAIL: DCHUBIN@CVLCI.COM

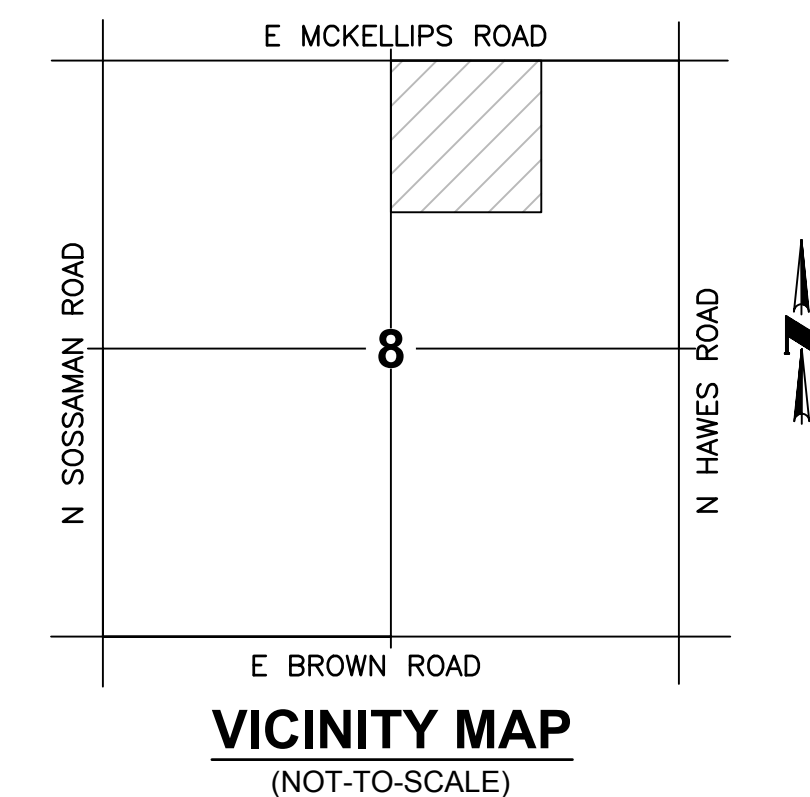

- LEGEND**
- PROPOSED LOTS
 - PROPOSED ROW
 - PROPOSED CENTER LINE
 - INDICATES PUFE (PUBLIC UTILITY & FACILITIES EASEMENT)
 - PROPOSED CATCH BASIN & STORM DRAIN PIPE
 - NATURAL AREA OPEN SPACE (NAOS)
 - FLOW DIRECTION
 - FINISHED GRADE ELEVATION
 - PROPOSED RETENTION BASIN
 - EXISTING WASH
 - PROPOSED DRAINAGE DITCH
 - RETAINING WALL

SHEET INDEX

SHEET 01	- COVER SHEET, GATE DETAIL, KEY MAP & VICINITY MAP
SHEET 02	- STREET CROSS SECTIONS & GRADING SECTIONS
SHEETS 03-06	- GRADING SHEETS

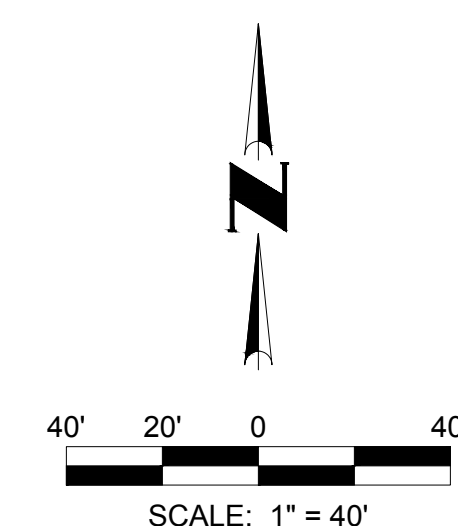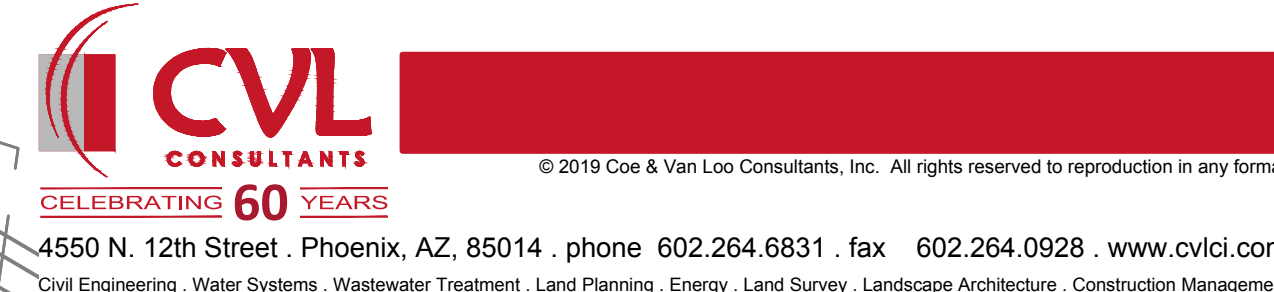

**SHEET
05 OF 06**

RECORD ID #
ZON19-00357

DATE: 5/16/19

PRELIMINARY GRADING FOR MONTELUNA


A PORTION OF LAND LOCATED IN SECTION 8, TOWNSHIP 1 NORTH,
RANGE 7 EAST OF THE GILA AND SALT RIVER BASE AND MERIDIAN,
MARICOPA COUNTY, ARIZONA

OWNER / DEVELOPER

DESERT VISTA 100, LLC
3321 E. BASELINE ROAD
GILBERT AZ, 85234
PHONE: (480) 892-4492
CONTACT: TOM LEMON

CVL DESIGN TEAM

COE AND VAN LOO CONSULTANTS, INC.
4550 N. 12TH STREET
PHOENIX, AZ 85014
PHONE: (602) 264-6831
FAX: (602) 264-0928
CONTACT: DOUGLAS W. CHUBIN, P.E.
EMAIL: DCHUBIN@CVL.CI.COM

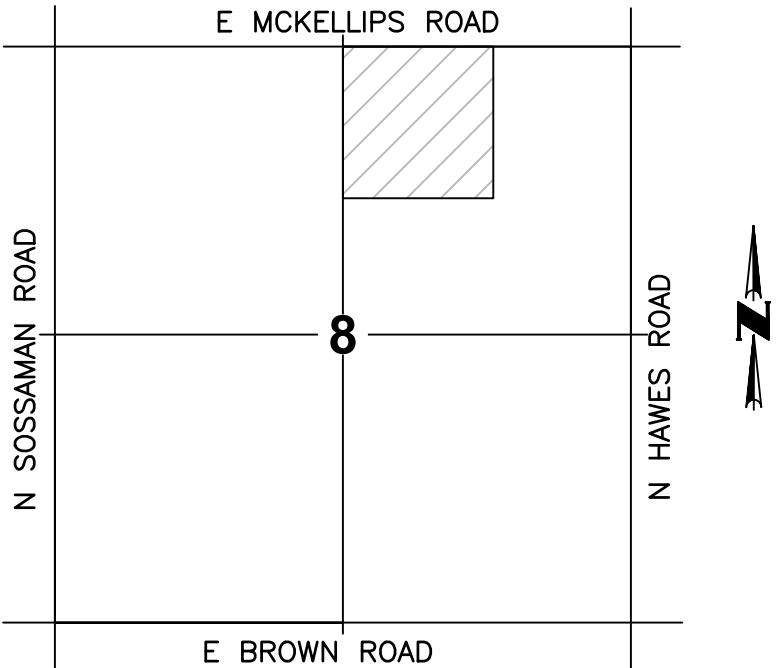

VICINITY MAP
(NOT-TO-SCALE)

LEGEND

- PROPOSED LOTS
- PROPOSED ROW
- PROPOSED CENTER LINE
- INDICATES P.U.F.E (PUBLIC UTILITY & FACILITIES EASEMENT)
- PROPOSED CATCH BASIN & STORM DRAIN PIPE
- NATURAL AREA OPEN SPACE (NAOS)
- FLOW DIRECTION
- FINISHED GRADE ELEVATION
- PROPOSED RETENTION BASIN
- EXISTING WASH
- PROPOSED DRAINAGE DITCH
- RETAINING WALL


SHEET INDEX

- SHEET 01 - COVER SHEET, GATE DETAIL, KEY MAP & VICINITY MAP
- SHEET 02 - STREET CROSS SECTIONS & GRADING SECTIONS
- SHEETS 03-06 - GRADING SHEETS



© 2019 Coe & Van Loo Consultants, Inc. All rights reserved to reproduction in any format.

CELEBRATING 60 YEARS
4550 N. 12th Street, Phoenix, AZ, 85014, phone 602.264.6831, fax 602.264.0928, www.cvlci.com
Civil Engineering, Water Systems, Wastewater Treatment, Land Planning, Energy, Land Survey, Landscape Architecture, Construction Management

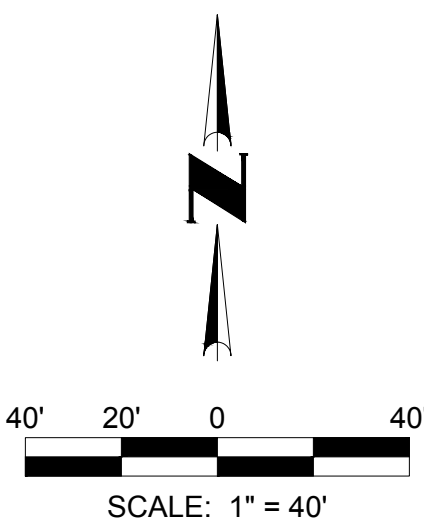

SHEET
06 OF 06

RECORD ID #
ZON19-00357

DATE: 5/16/19

N:\03284\01\CADD\Pre\main\05 PRE GRAD.dwg