



# ELEVATION KEYNOTES:

THE FOLLOWING KEYNOTES  
REFERENCE THE SYMBOLS  
AS SHOWN ON PLANS

1. METAL ROOF EAVE
2. SCULPTURED RAKE TRIM
3. METAL ROOF
4. P.B.R. METAL SIDING IN COLOR 2
5. A.V.P. METAL SIDING IN COLOR 2
6. METAL ROOF RIDGE
7. 3'-0" X 7'-0" SERVICE DOOR
8. 14'-0" OVERHEAD DOOR

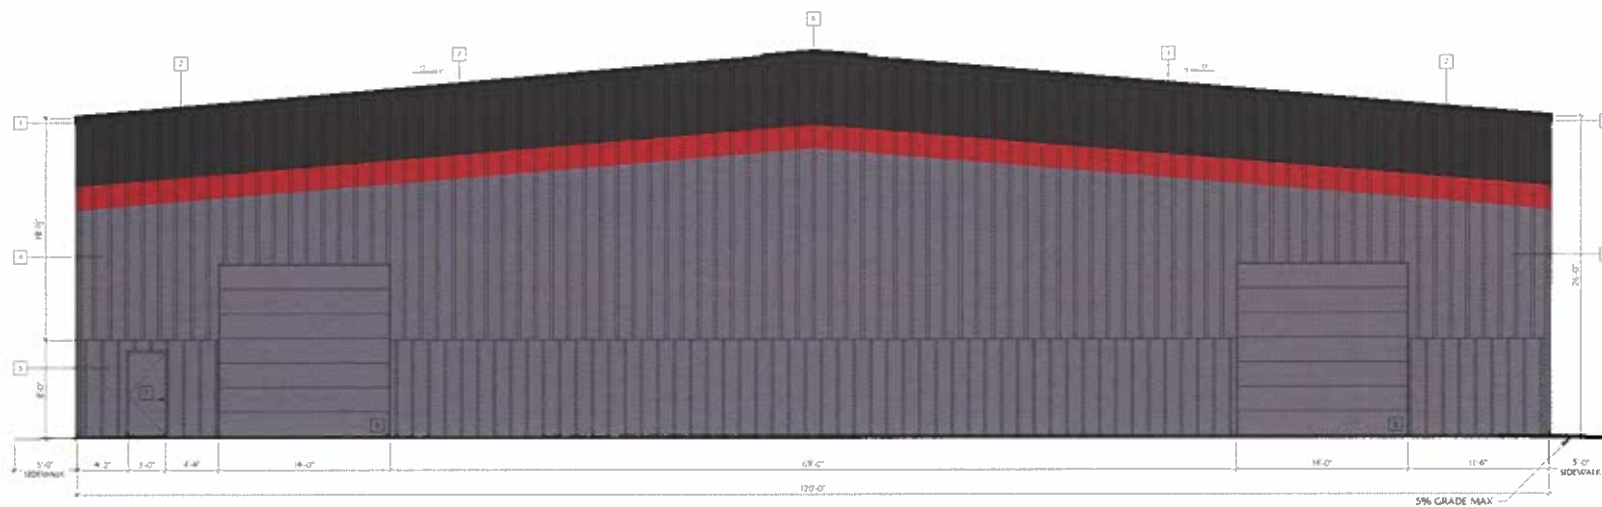

1 NORTH ELEVATION  
SCALE: 3/16" = 1'-0"

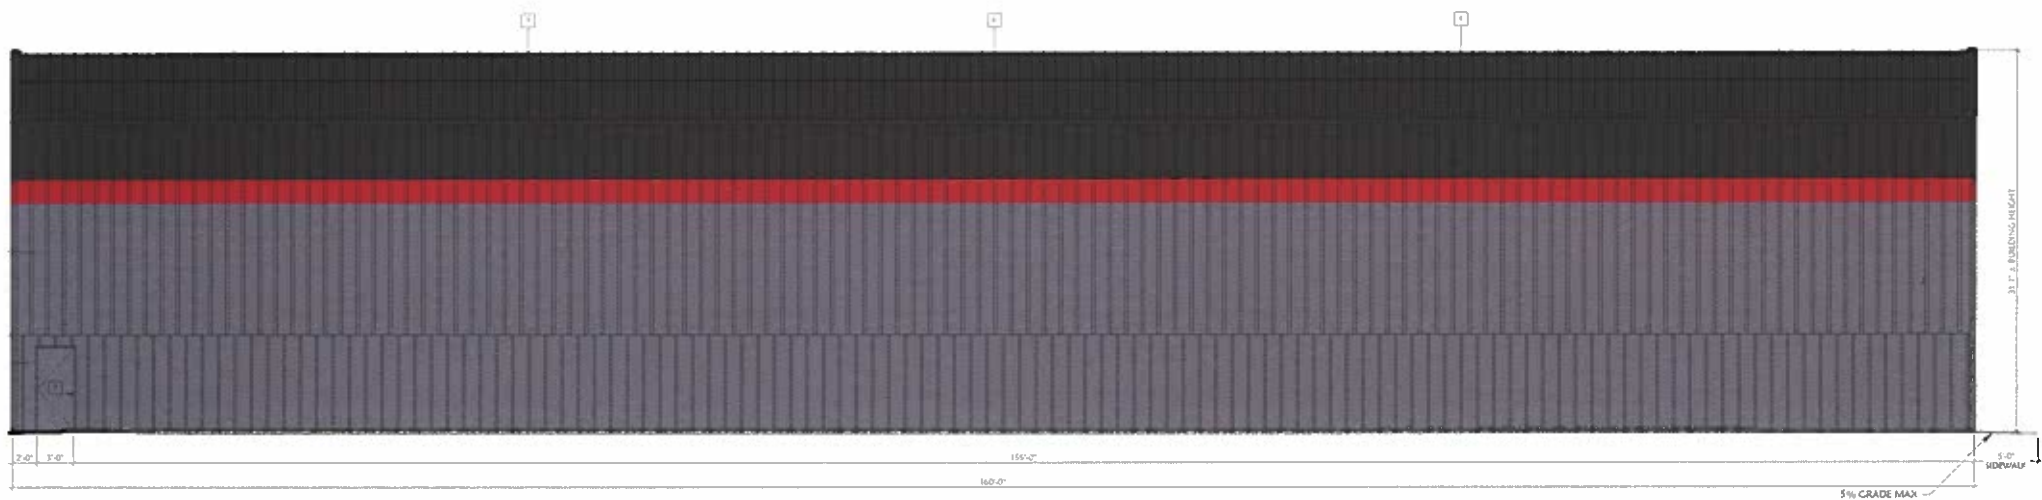


2 EAST ELEVATION  
SCALE: 3/16" = 1'-0"

SHEET TO BE PRINTED  
AT 24" X 36" TO SCALE  
CORRECTLY


ELEVATION KEYNOTES:

# THE FOLLOWING KEYNOTES  
REFERENCE THE SYMBOLS  
AS SHOWN ON PLANS

1. METAL ROOF EAVE
2. SCULPTURED RAKE TRIM
3. METAL ROOF
4. P.B.R. METAL SIDING IN COLOR 1
5. A.V.P. METAL SIDING IN COLOR 2
6. METAL ROOF RIDGE
7. 3'-0" X 7'-0" SERVICE DOOR
8. 14'-0" OVERHEAD DOOR

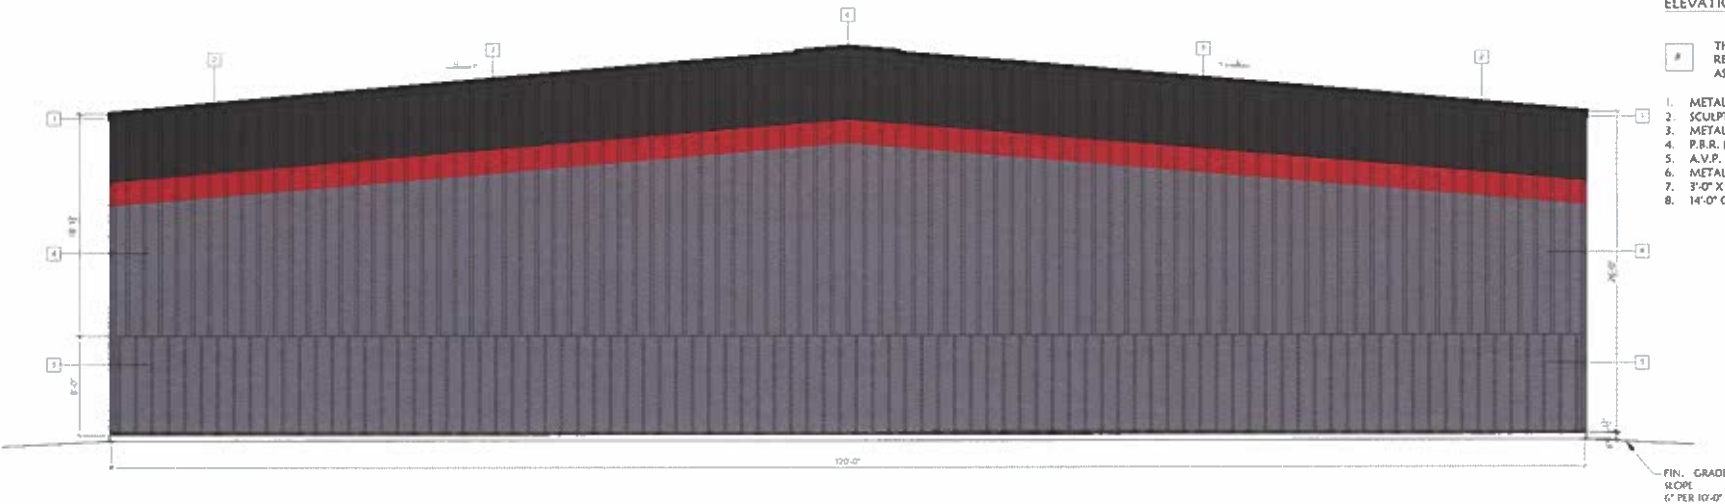

1 SOUTH ELEVATION  
SCALE: 3/16" = 1'-0"

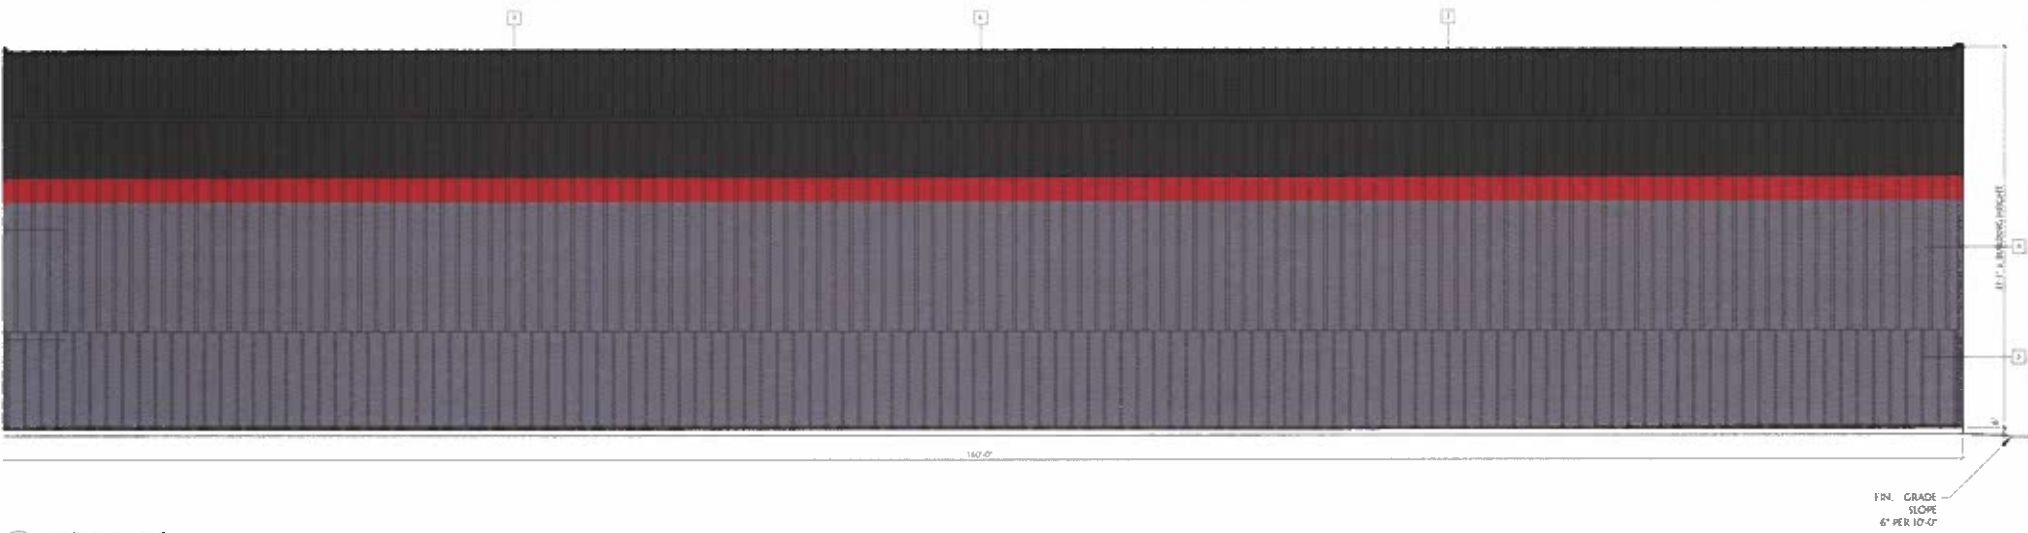

2 WEST ELEVATION  
SCALE: 3/16" = 1'-0"

SHEET TO BE PRINTED  
AT 24" X 36" TO SCALE  
CORRECTLY