


**7226 S. ELLSWORTH ROAD
MESA, ARIZONA 85212**

A vicinity map showing the intersection of E. Pecos Road, S. Ellsworth Road, S. Atwood, and S. 89th Place. The map highlights the 'THIS PROJECT' area and the 'THIS SITE' location. A north arrow is included.

BRASS TAG NORTHWEST CORNER IN BRIDGE.
ELEVATION=1356.84 (NAVD88 CITY OF MESA DATUM)

CPD GROUP
4600 EAST WASHINGTON STREET, #310
PHOENIX, ARIZONA 85034
PHONE: (602) 733-6202
FAX: (602) 772-3975

THE BASIS OF BEARING FOR THIS SURVEY IS A BEARING OF NORTH 00°23'24" WEST, ALONG THE EAST LINE OF THE SOUTHEAST QUARTER OF SECTION 4, TOWNSHIP 2 SOUTH, RANGE 7 EAST OF THE GILA AND SALT RIVER BASE AND MERIDIAN, MARICOPA COUNTY, ARIZONA.

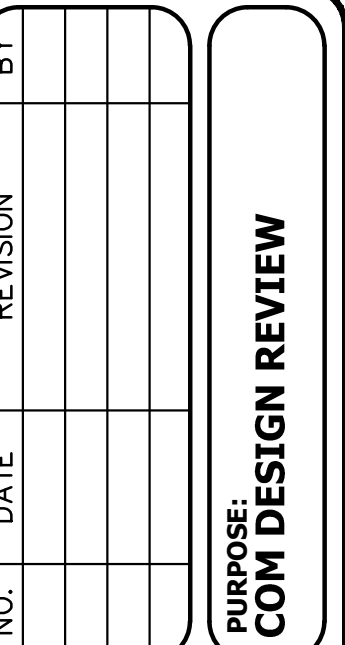

DESIGN BY: RS
DRAWN BY: DFK
CHECKED BY: RS

HUNTER
ENGINEERING
CIVIL AND SURVEY
10450 NORTH 74TH STREET



CONCEPT GRADING & DRAINAGE PLAN FOR




THESE PLANS ARE
NOT APPROVED FOR
CONSTRUCTION
WITHOUT AN
APPROVED SIGNATURE
FROM THE GOVERNING
MUNICIPALITY.

HE JOB NO.:
BARN001

SCALE
1"=20'

SHEET
C1

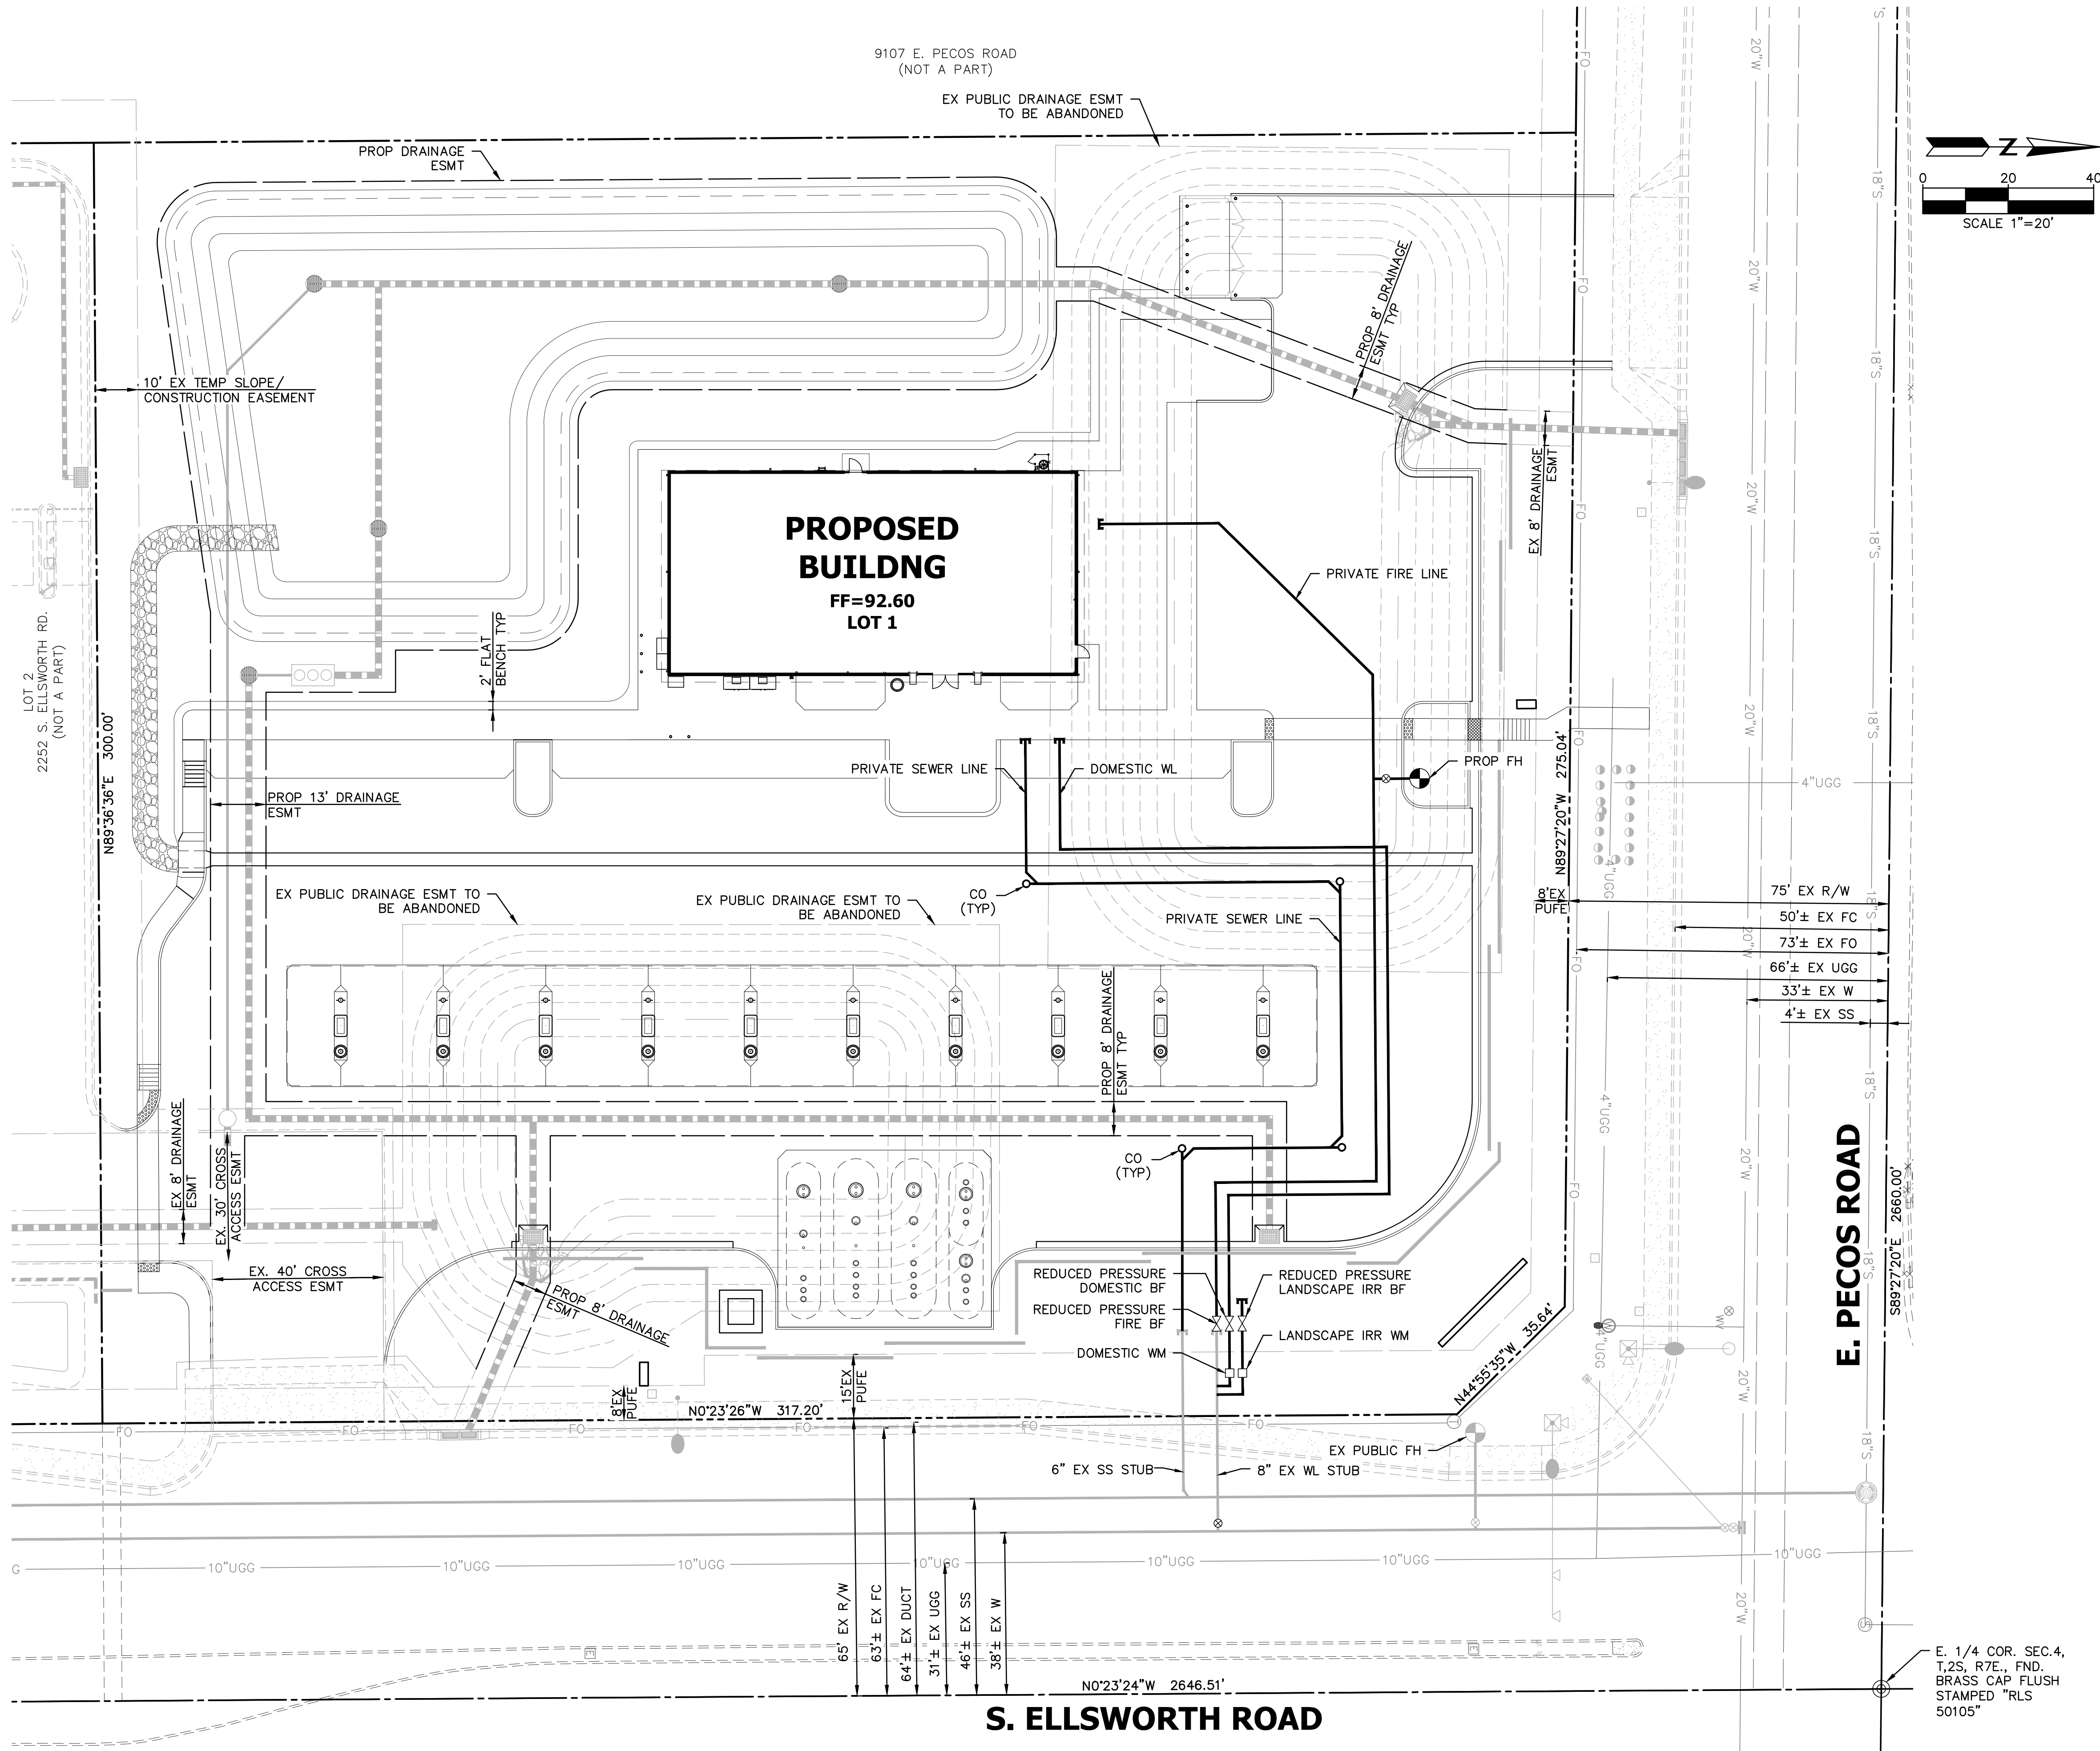

NO.	DATE	REVISION	BY

DESIGN BY: RS
DRAWN BY: DFK
CHECKED BY: RS

HUNTER
ENGINEERING
10450 NORTH 74TH STREET,
SUITE 200
SCOTTSDALE, AZ 85258
T 480 991 3985
F 480 991 3986



**CONCEPTUAL UTILITY PLAN
FOR
SERVICE STATION
7226 S. ELLSWORTH ROAD
MESA, ARIZONA 85212**




THESE PLANS ARE
NOT APPROVED FOR
CONSTRUCTION
WITHOUT AN
APPROVED SIGNATURE
FROM THE GOVERNING
MUNICIPALITY.

HE JOB NO.:
BARN001


SCALE
1"=20'

SHEET
C2

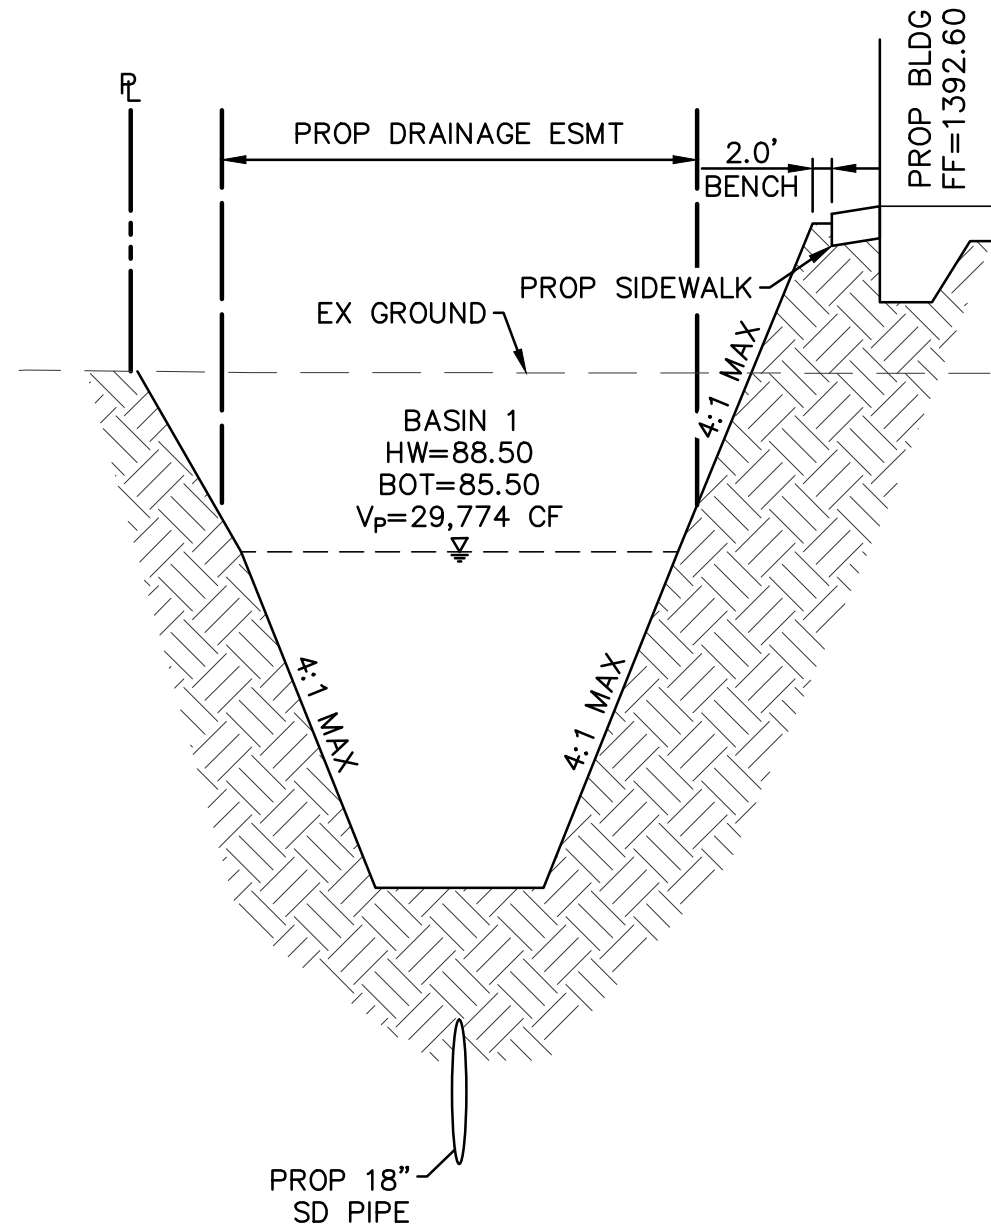


A TYPICAL SECTION

N.T.S

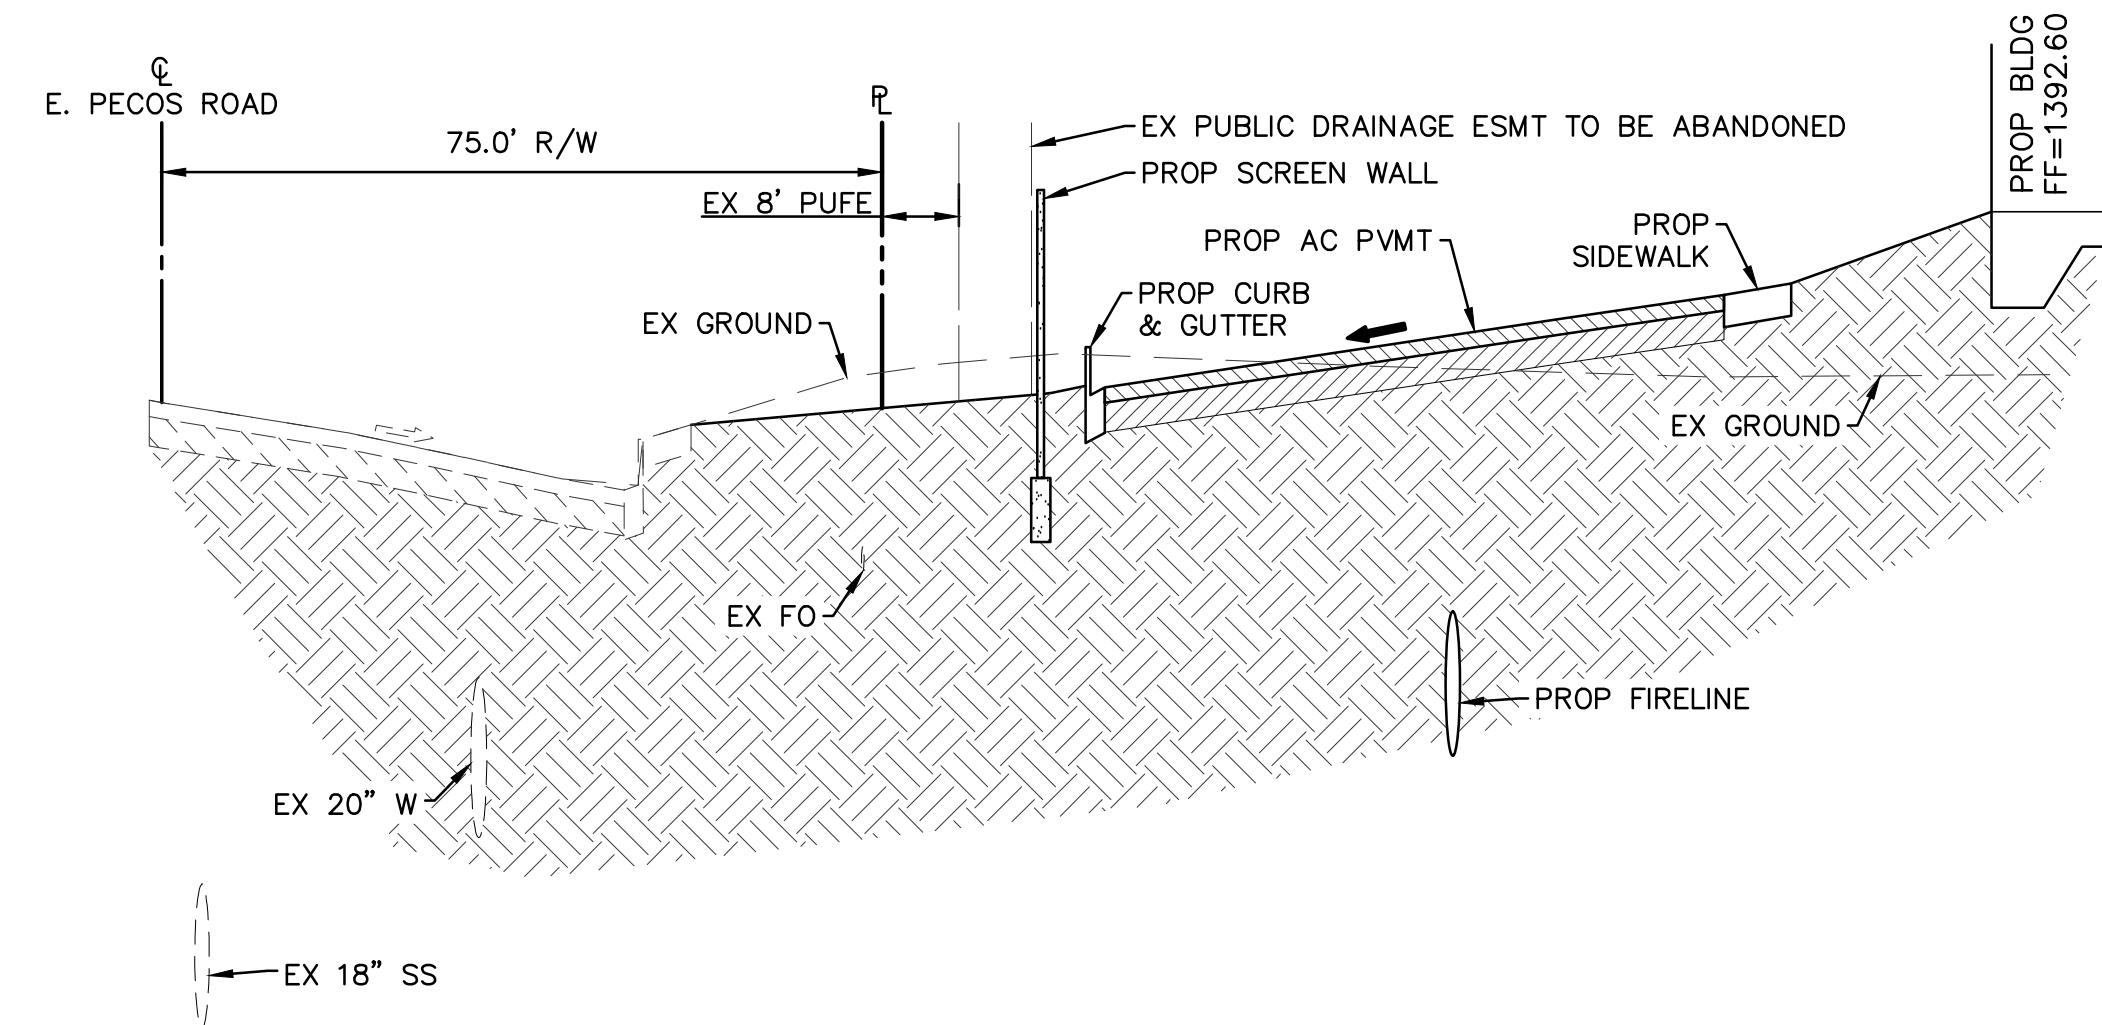


B TYPICAL SECTION

N.T.S

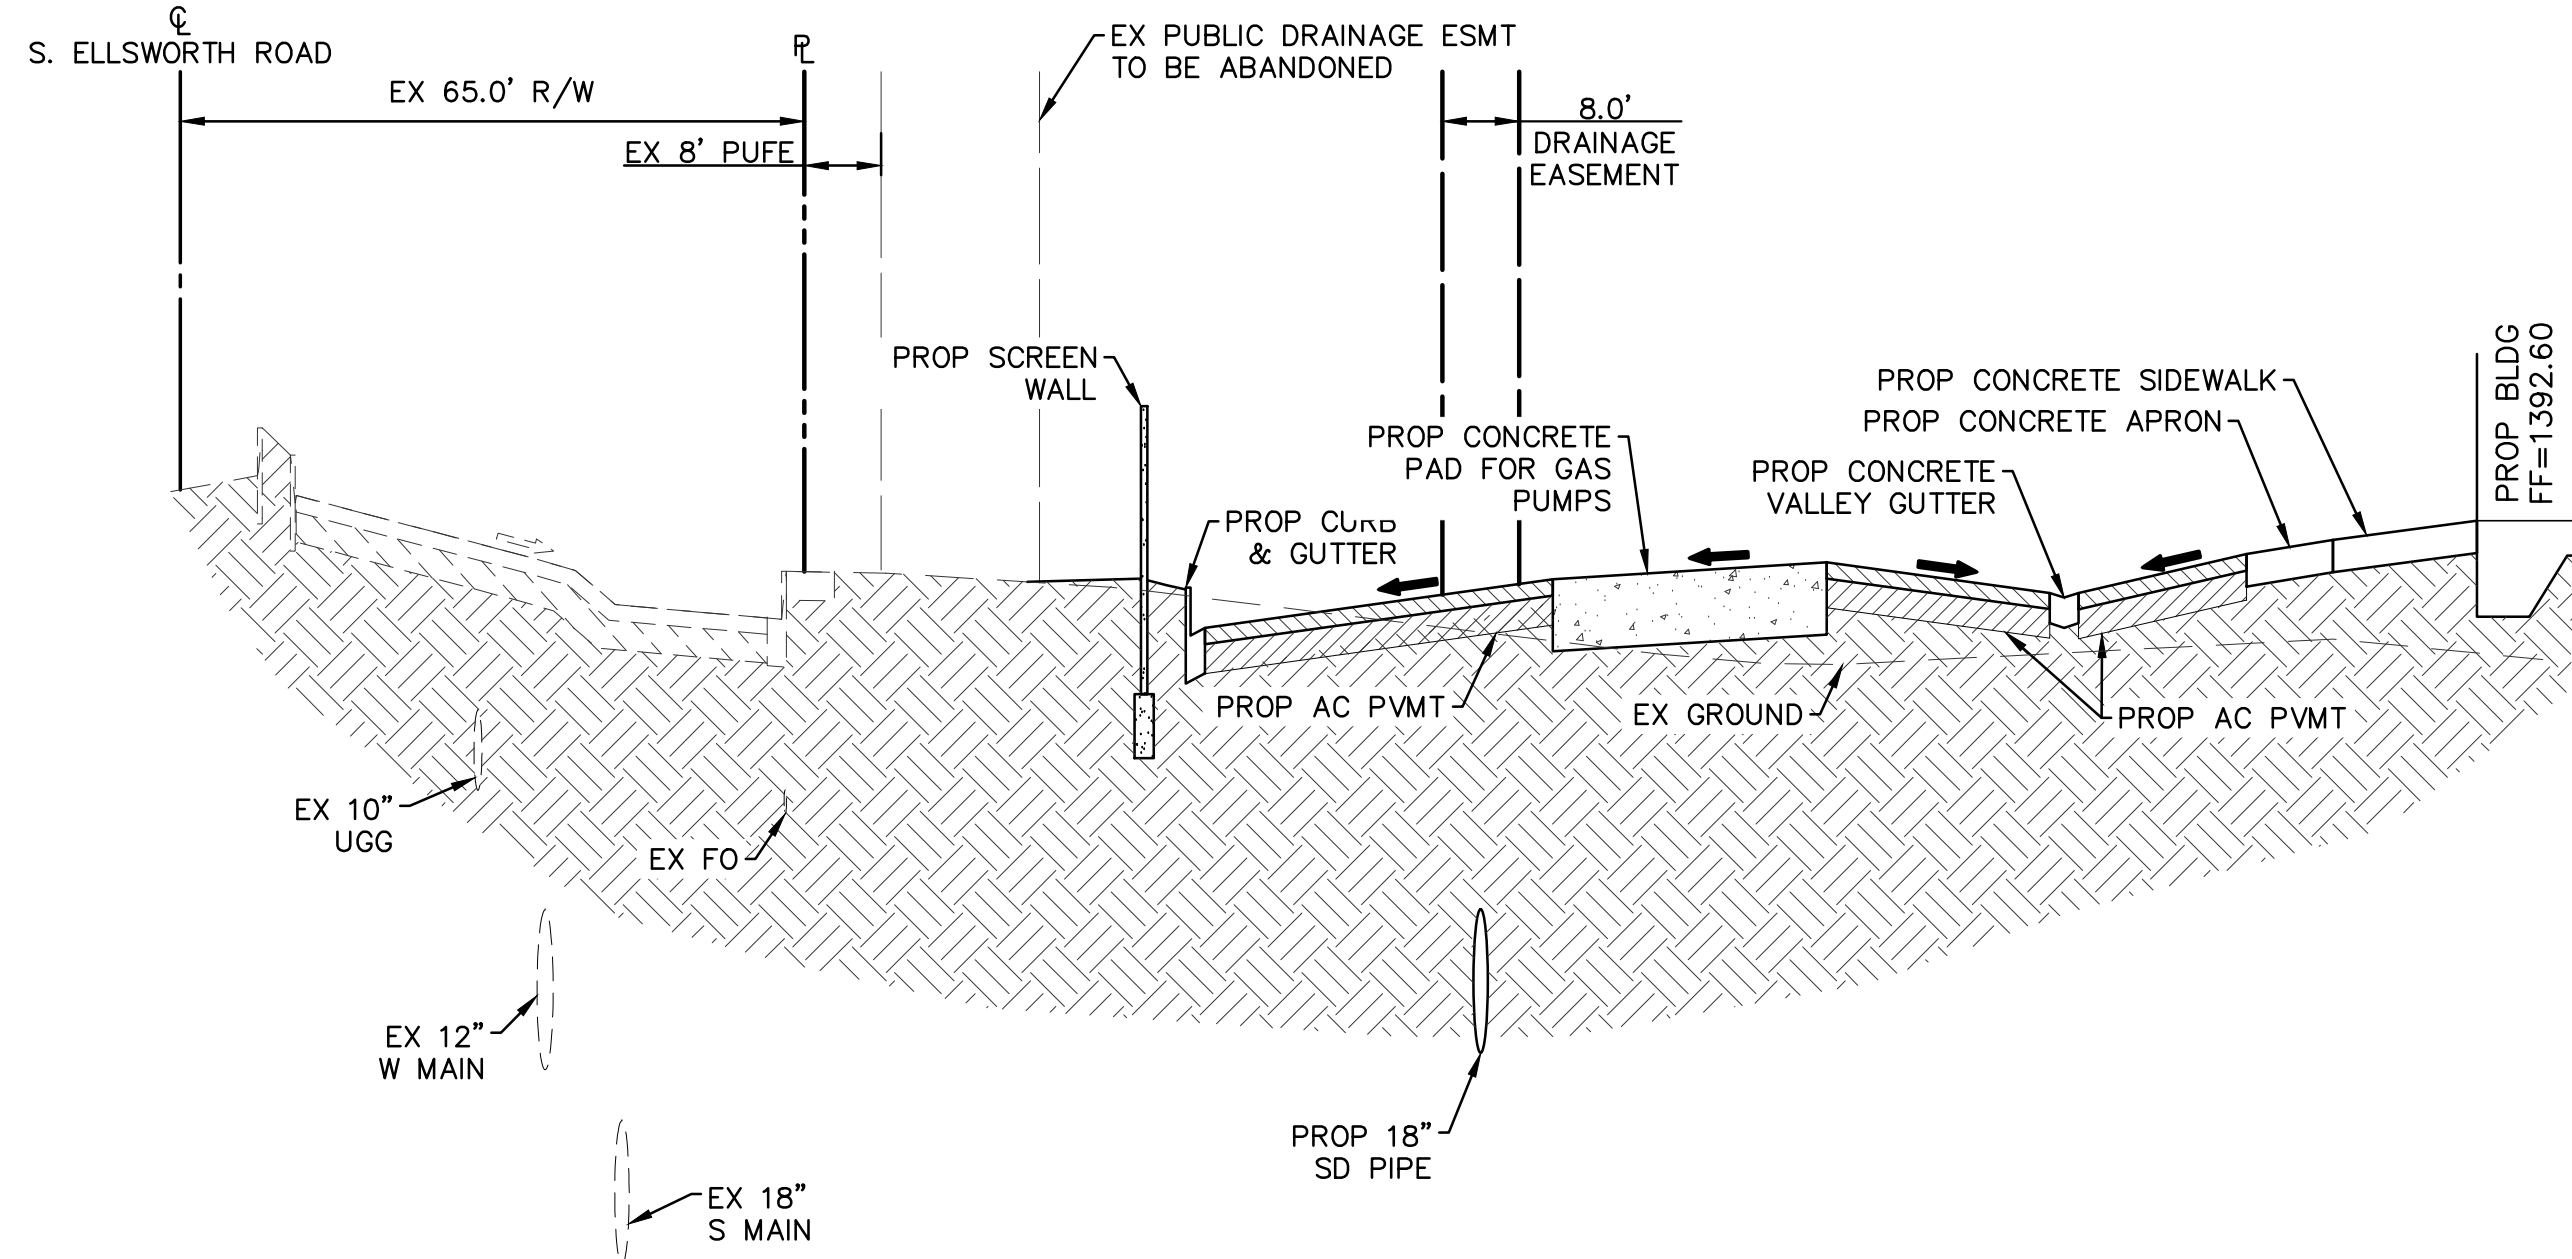

C TYPICAL SECTION

N.T.S

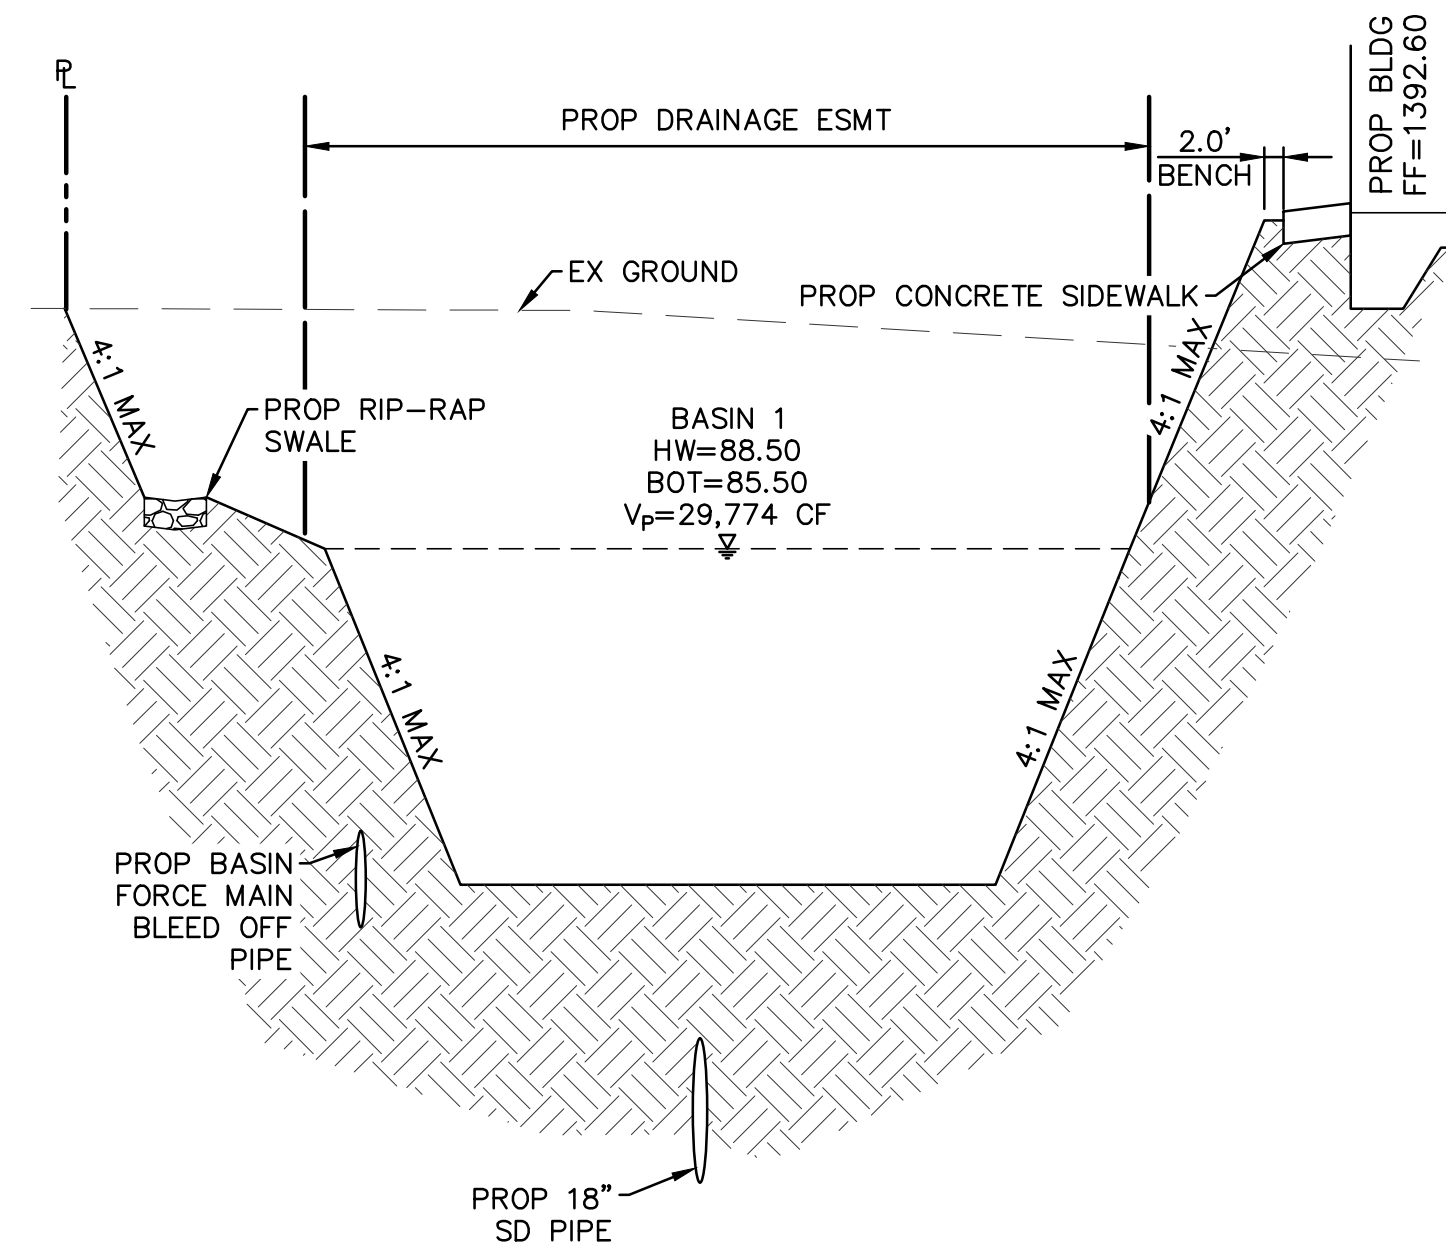

D TYPICAL SECTION

N.T.S

NO.	DATE	REVISION	BY

DESIGN BY: **RS**
DRAWN BY: **DFK**
CHECKED BY: **RS**

HUNTER
ENGINEERING
10450 NORTH 74TH STREET, SUITE 200
SCOTTSDALE, AZ 85258
T 480 991 3985
F 480 991 3986



**CROSS SECTIONS
FOR
SERVICE STATION
7226 S. ELLSWORTH ROAD
MESA, ARIZONA 85212**



THESE PLANS ARE
NOT APPROVED FOR
CONSTRUCTION
WITHOUT AN
APPROVED SIGNATURE
FROM THE GOVERNING
MUNICIPALITY.

HE JOB NO.:
BARN001

SCALE
NTS

SHEET
C3