




EXTERIOR COLOR/MATERIALS KEY:	
1.	STUCCO PAINT COLOR : OPTION 1 : 8724M MEADOWHAWK - FRAZEE PAINT OPTION 2 : 8673M TAVERN TAUPE - FRAZEE PAINT OPTION 3 : 8203M GOBI BEIGE - FRAZEE PAINT
2.	ACCENTS : OPTION 1 : 7796N MYTHIC FIRE - FRAZEE PAINT OPTION 2 : 8396N CEDAR ROSE - FRAZEE PAINT OPTION 3 : 8896N BLACK BORDEAUX - FRAZEE PAINT
3.	FLAT CONCRETE ROOF TILE : OPTION 1 : RANCHO CORDOVA BLEND 4626 - EAGLE OPTION 2 : CONCORD BLEND 4602 - EAGLE OPTION 3 : RUTLAND BLEND SHE8702 - EAGLE
4.	PAINTED METAL AWNING : PATINA GREEN 24 GAUGE W/ KYNAR 500 FINISH
5.	8" TILE (MAIN) NATURAL LEATHER - PORCELIN TILE
6.	8" TILE (ACCENT) NATURAL COPPER - PORCELIN TILE
7.	ALUMINUM WINDOW FRAMES : DARK BRONZE
8.	GLAZING : TINTED GREEN
9.	ROOF MOUNTED MECHANICAL UNITS- ALL ROOF MOUNTED EQUIPMENT SHALL BE 100% SCREENED FROM VIEW BY THE ROOF'S EQUIP. WELL WALLS.
10.	ALUMINUM STORE FRONT DOORS
11.	NOT USED
12.	STUCCO CONTROL JOINT

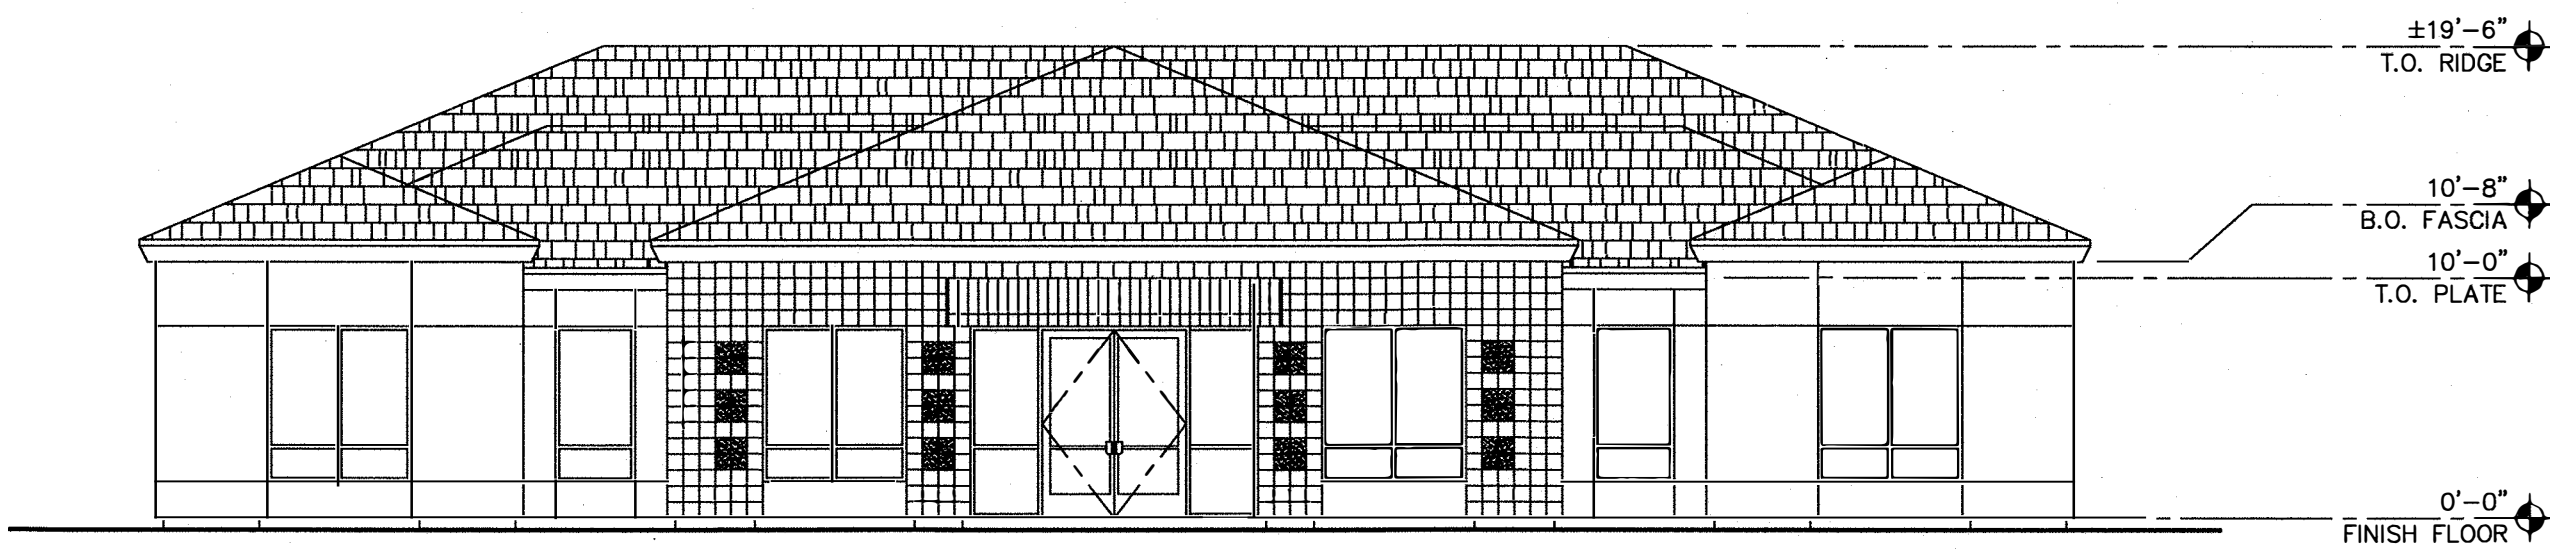

TYPICAL ELEVATION — TYPE B.1
SCALE: 1/8" = 1'-0"

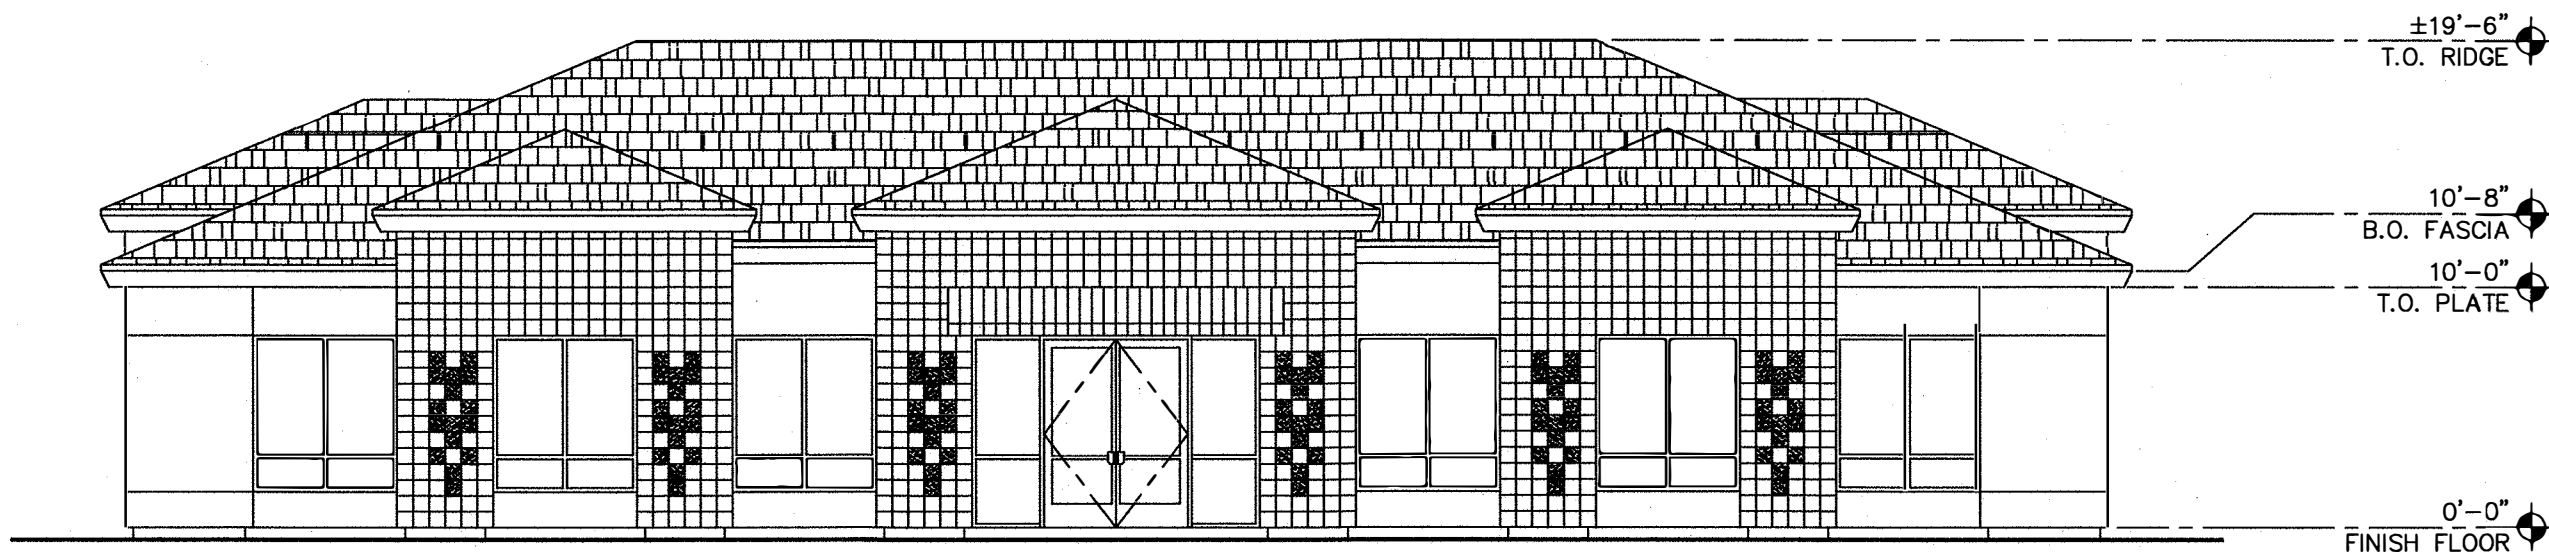

TYPICAL ELEVATION — TYPE B.2
SCALE: 1/8" = 1'-0"

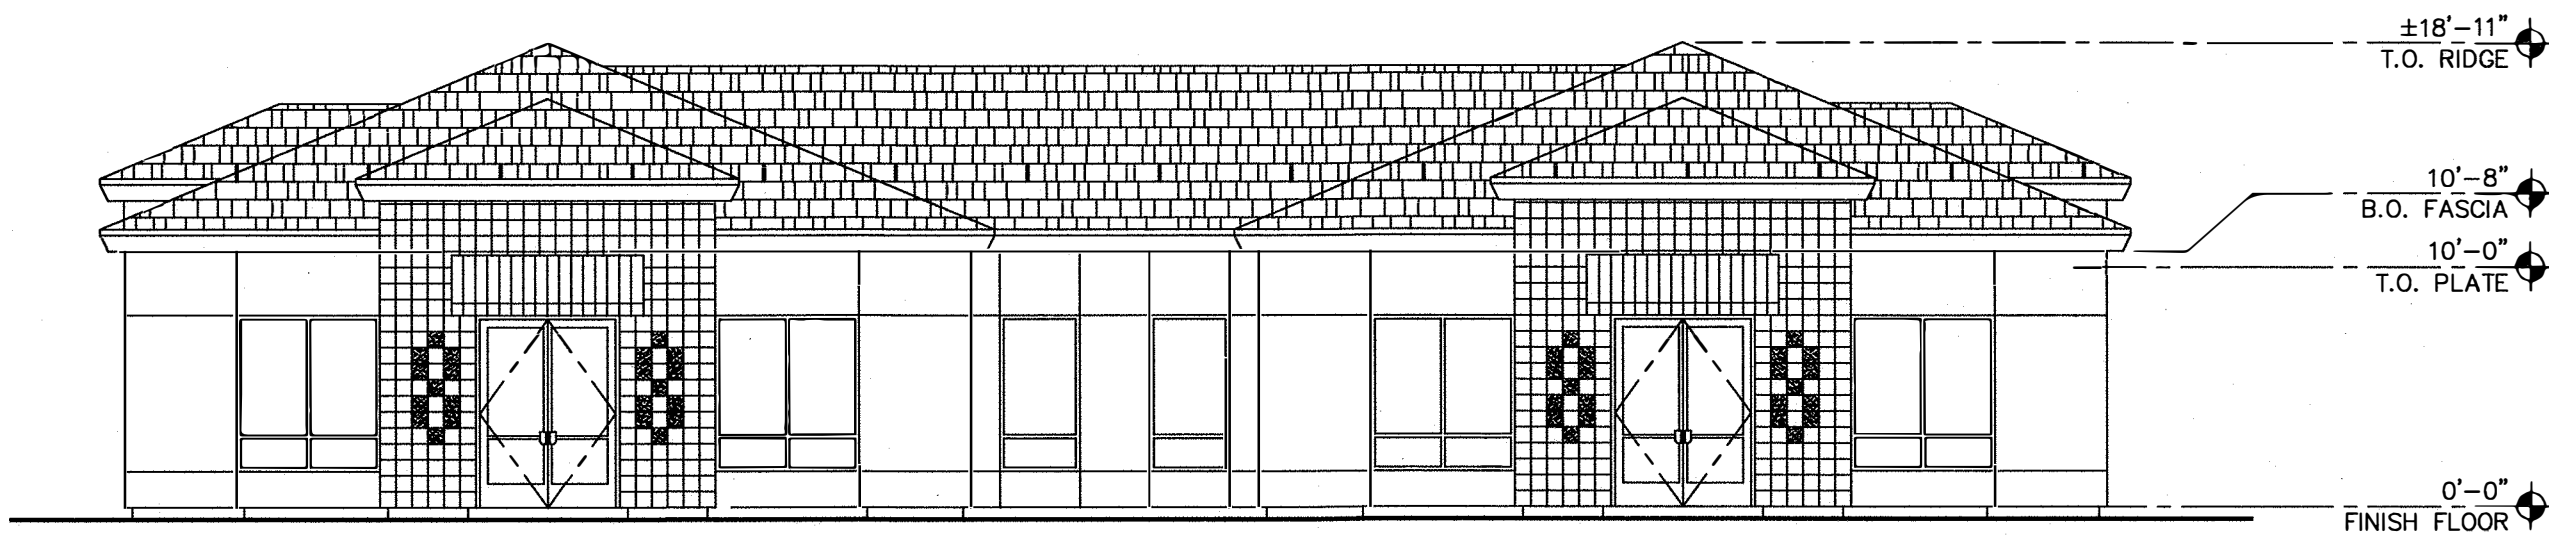


TYPICAL ELEVATION — TYPE B.3
SCALE: 1/8" = 1'-0"

Todd & Associates Architects Drawing
FOR REFERENCE ONLY


EXTERIOR COLOR/MATERIALS KEY:

1. STUCCO PAINT COLOR :
OPTION 1 : 8724M MEADOWHAWK - FRAZEE PAINT
OPTION 2 : 8673M TAVERN TAUPE - FRAZEE PAINT
OPTION 3 : 8203M GOBI BEIGE - FRAZEE PAINT
2. ACCENTS :
OPTION 1 : 7796N MYTHIC FIRE - FRAZEE PAINT
OPTION 2 : 8396N CEDAR ROSE - FRAZEE PAINT
OPTION 3 : 8896N BLACK BORDEAUX - FRAZEE PAINT
3. FLAT CONCRETE ROOF TILE :
OPTION 1 : RANCHO CORDOVA BLEND 4626 - EAGLE
OPTION 2 : CONCORD BLEND 4602 - EAGLE
OPTION 3 : RUTLAND BLEND SHE8702 - EAGLE
4. PAINTED METAL AWNING :
PATINA GREEN 24 GAUGE W/ KYNAR 500 FINISH
5. 8" TILE (MAIN)
NATURAL LEATHER - PORCELIN TILE
6. 8" TILE (ACCENT)
NATURAL COPPER - PORCELIN TILE
7. ALUMINUM WINDOW FRAMES : DARK BRONZE
8. GLAZING : TINTED GREEN
9. ROOF MOUNTED MECHANICAL UNITS--
ALL ROOF MOUNTED EQUIPMENT SHALL BE 100%
SCREENED FROM VIEW BY THE ROOF'S EQUIP.
WELL WALLS.
10. ALUMINUM STORE FRONT DOORS
11. NOT USED
12. STUCCO CONTROL JOINT

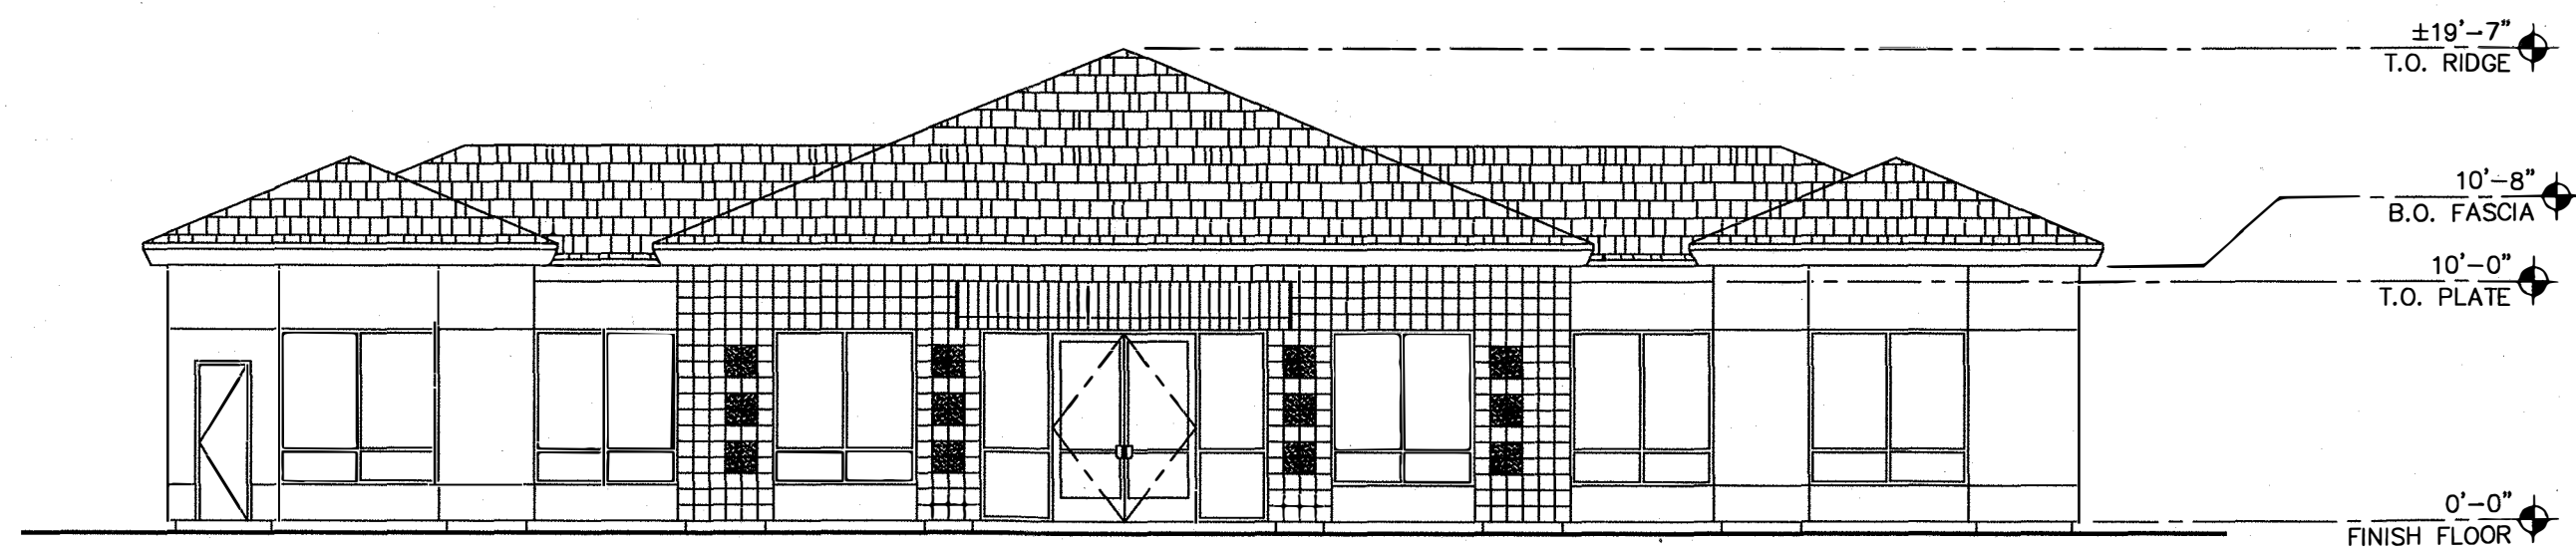


FRONT/REAR ELEVATION - TYPE A.1

SCALE: 1/8" = 1'-0"

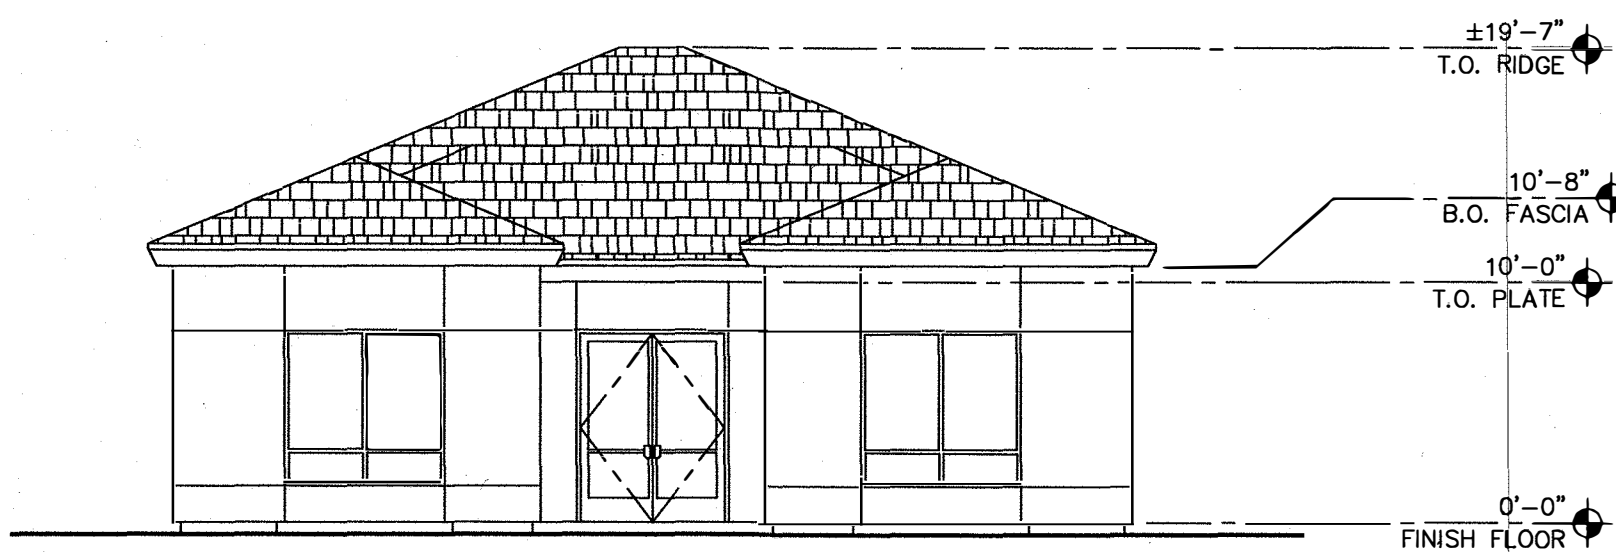


SIDE ELEVATION - TYPE A.1

SCALE: 1/8" = 1'-0"

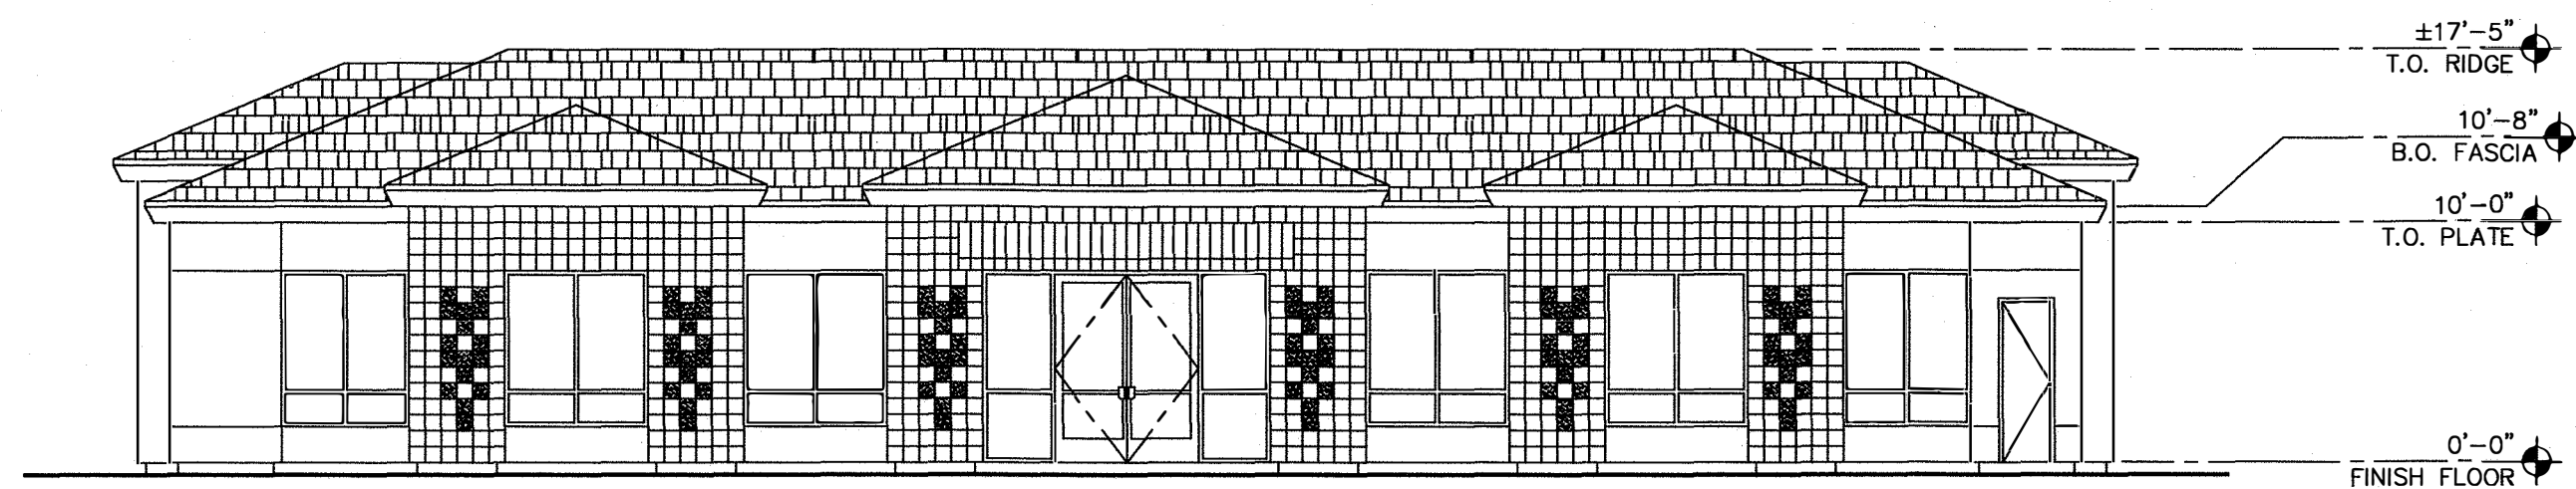


FRONT/REAR ELEVATION - TYPE A.2

SCALE: 1/8" = 1'-0"

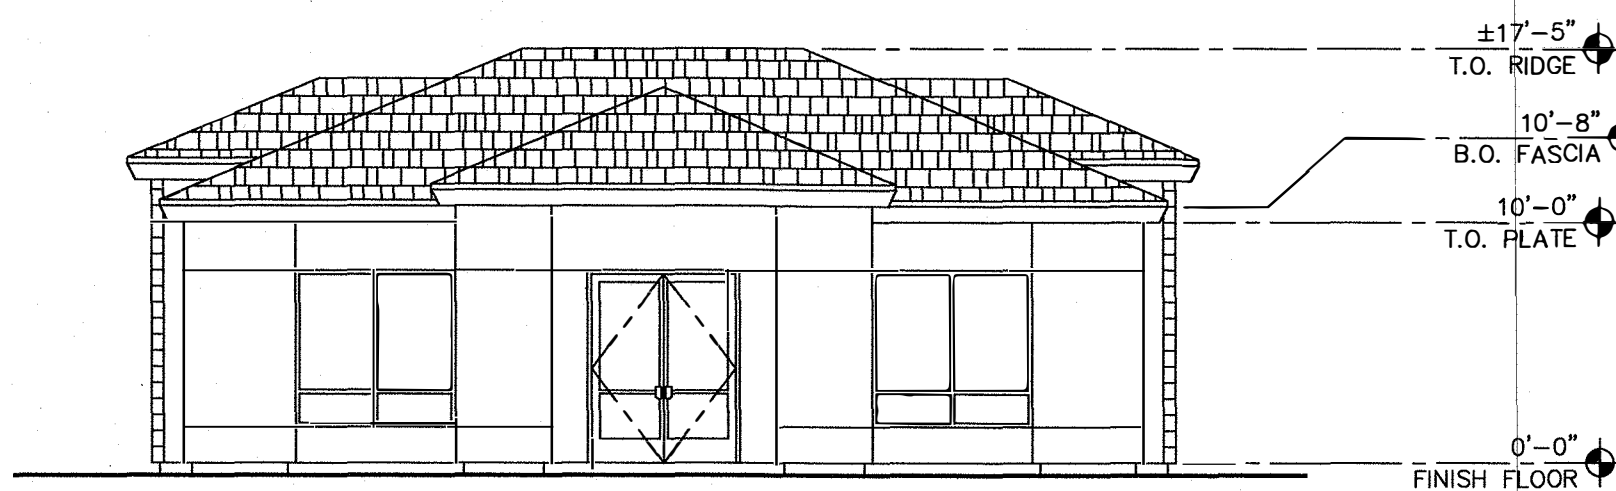


SIDE ELEVATION - TYPE A.2

SCALE: 1/8" = 1'-0"

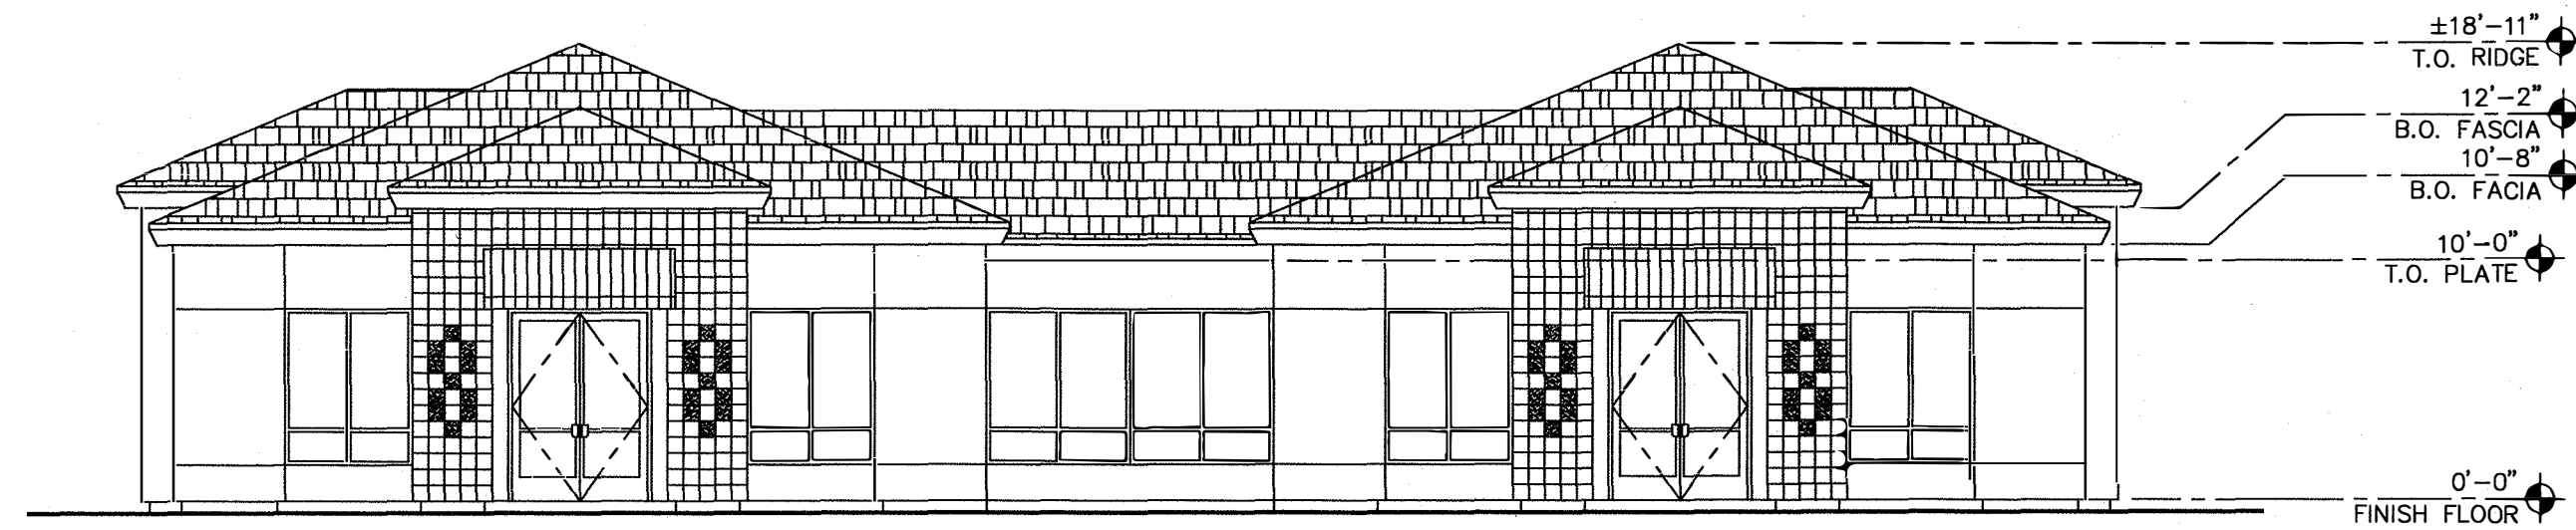

FRONT/REAR ELEVATION - TYPE A.3

SCALE: 1/8" = 1'-0"

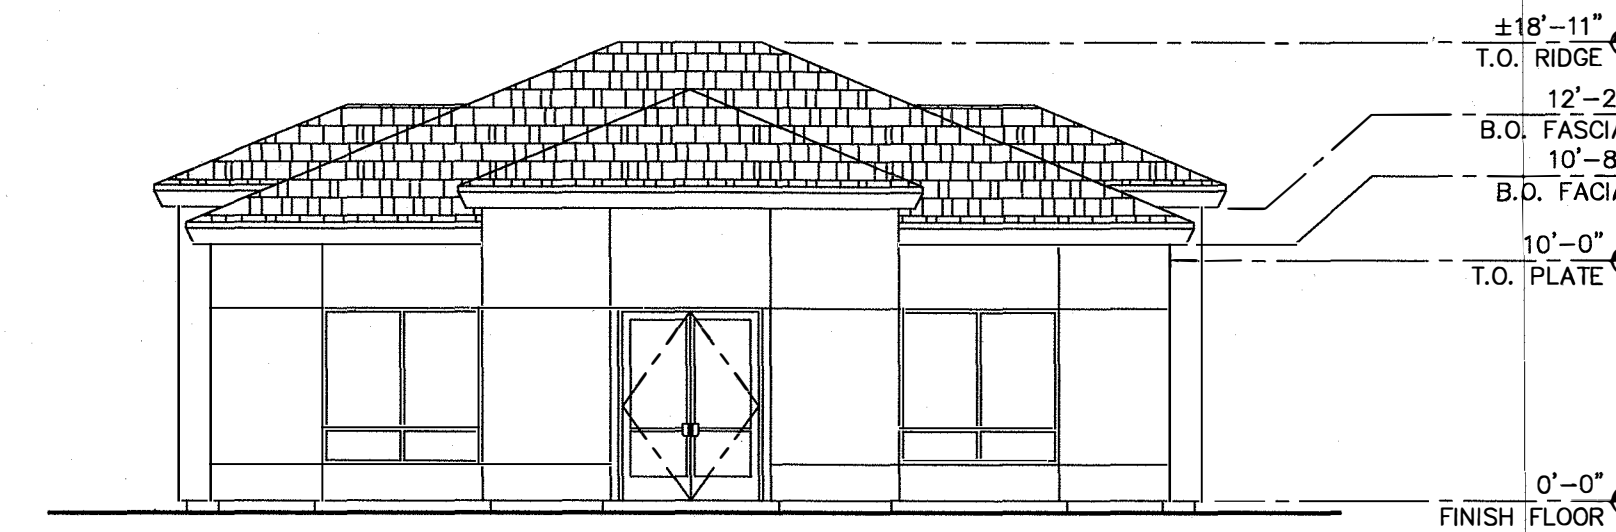


SIDE ELEVATION - TYPE A.3


SCALE: 1/8" = 1'-0"

Todd & Associates Architects Drawing
FOR REFERENCE ONLY


EXTERIOR COLOR/MATERIALS KEY:	
1.	STUCCO PAINT COLOR : OPTION 1 : 8724M MEADOWHAWK – FRAZEE PAINT OPTION 2 : 8673M TAVERN TAUPE – FRAZEE PAINT OPTION 3 : 8203M GOBI BEIGE – FRAZEE PAINT
2.	ACCENTS : OPTION 1 : 7796N MYTHIC FIRE – FRAZEE PAINT OPTION 2 : 8396N CEDAR ROSE – FRAZEE PAINT OPTION 3 : 8896N BLACK BORDEAUX – FRAZEE PAINT
3.	FLAT CONCRETE ROOF TILE : OPTION 1 : RANGHO CORDOVA BLEND 4626 – EAGLE OPTION 2 : CONCORD BLEND 4602 – EAGLE OPTION 3 : RUTLAND BLEND SHE8702 – EAGLE
4.	PAINTED METAL AWNING : PATINA GREEN 24 GAUGE W/ KYNAR 500 FINISH
5.	8" TILE (MAIN) NATURAL LEATHER – PORCELIN TILE
6.	8" TILE (ACCENT) NATURAL COPPER – PORCELIN TILE
7.	ALUMINUM WINDOW FRAMES : DARK BRONZE
8.	GLAZING : TINTED GREEN
9.	ROOF MOUNTED MECHANICAL UNITS— ALL ROOF MOUNTED EQUIPMENT SHALL BE 100% SCREENED FROM VIEW BY THE ROOF'S EQUIP. WELL WALLS.
10.	ALUMINUM STORE FRONT DOORS
11.	NOT USED
12.	STUCCO CONTROL JOINT

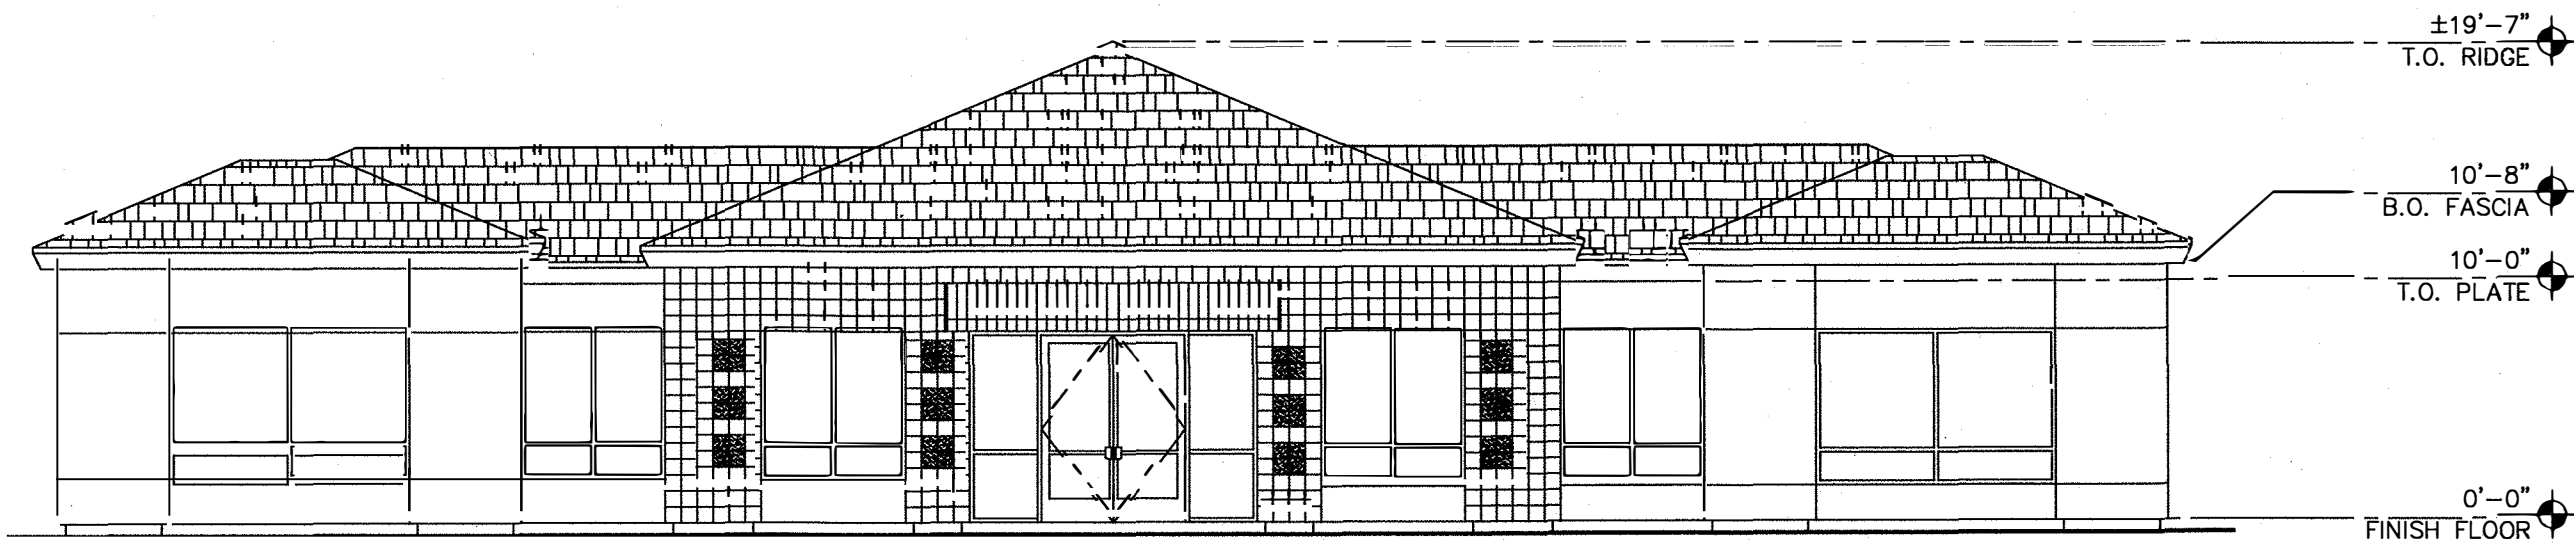

FRONT/REAR ELEV. — TYPE A.1 mod.
SCALE: 1/8" = 1'-0"

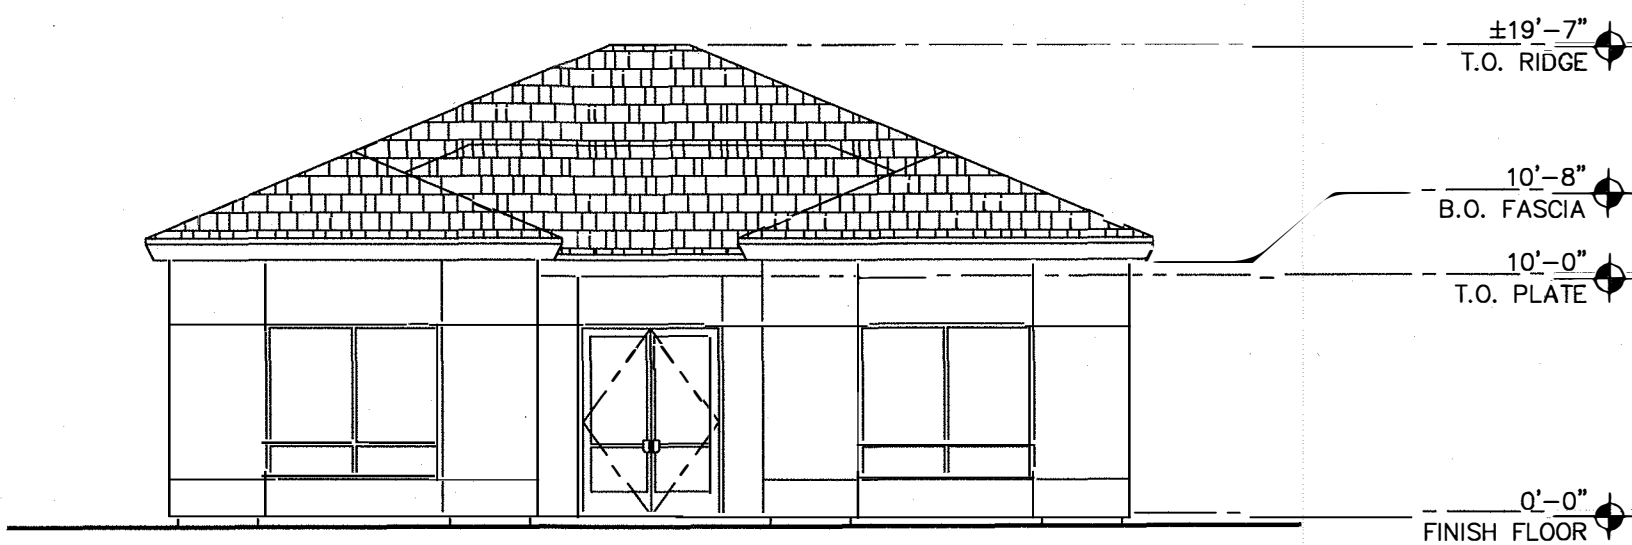

RIGHT/LEFT ELEV. — TYPE A.1 mod.
SCALE: 1/8" = 1'-0"

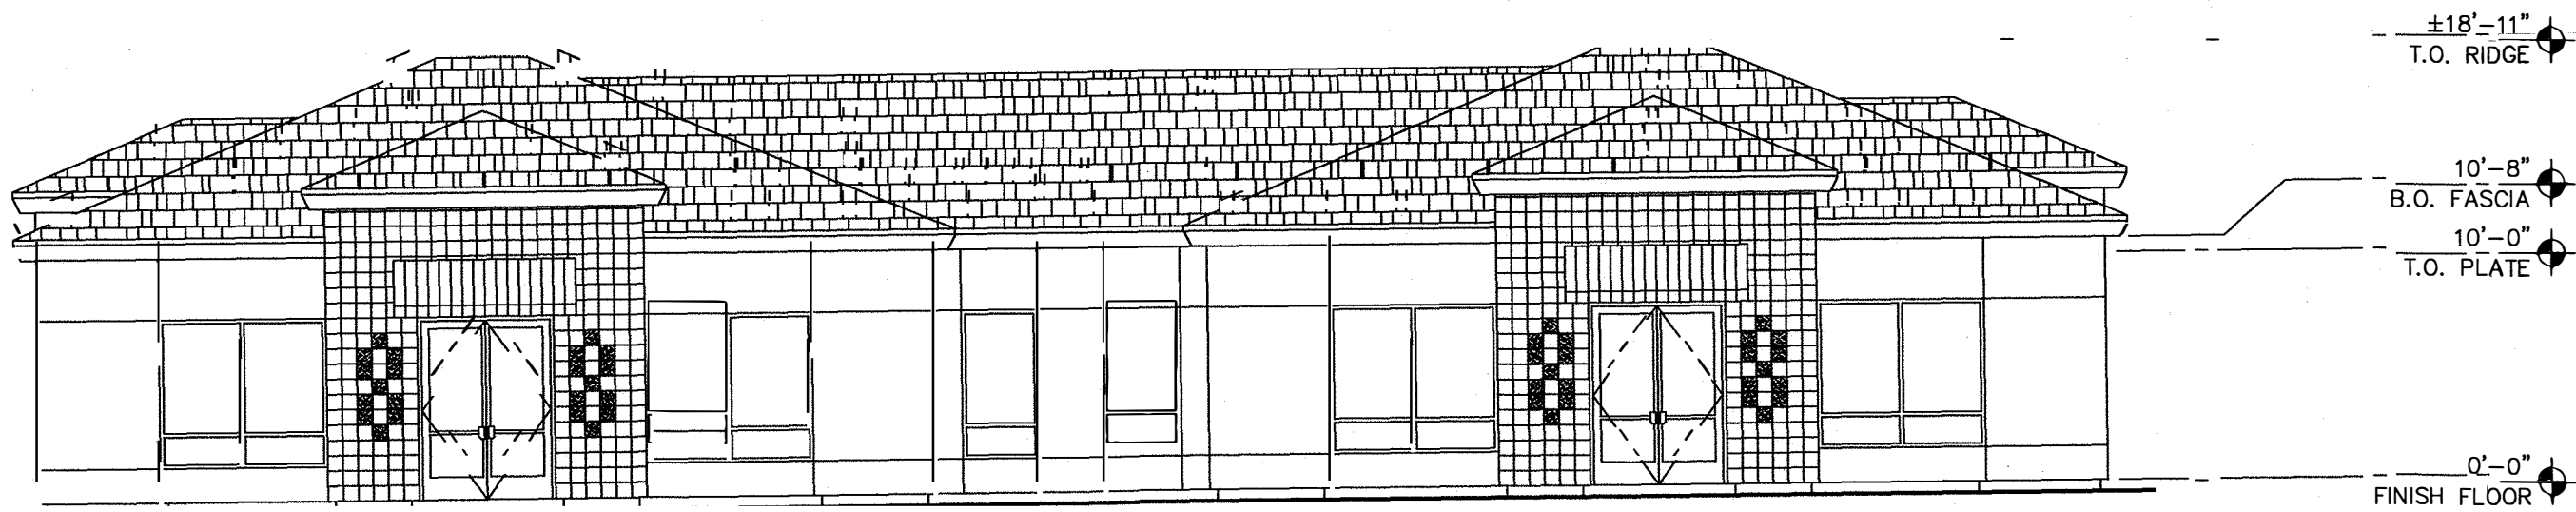

TYPICAL ELEV. — TYPE B.3 modified
SCALE: 1/8" = 1'-0"

Todd & Associates Architects Drawing
FOR REFERENCE ONLY