




**WEST ELEVATION**  
SCALE 1/16" = 1'-0"

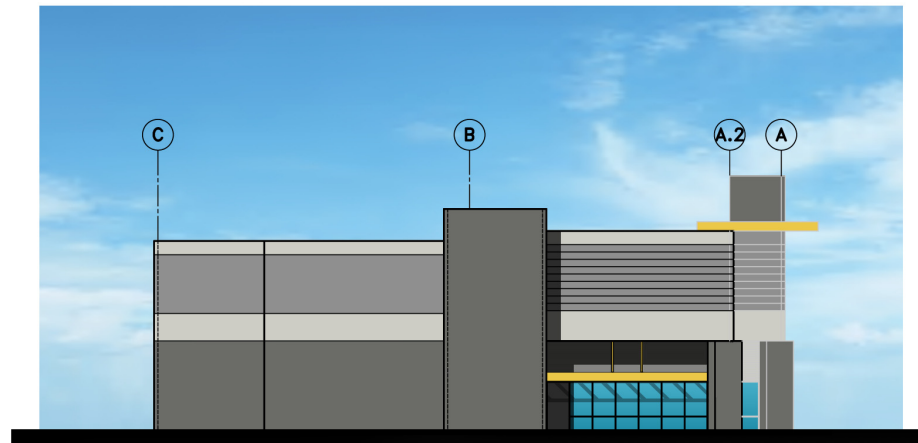

**EAST ELEVATION**  
SCALE 1/16" = 1'-0"

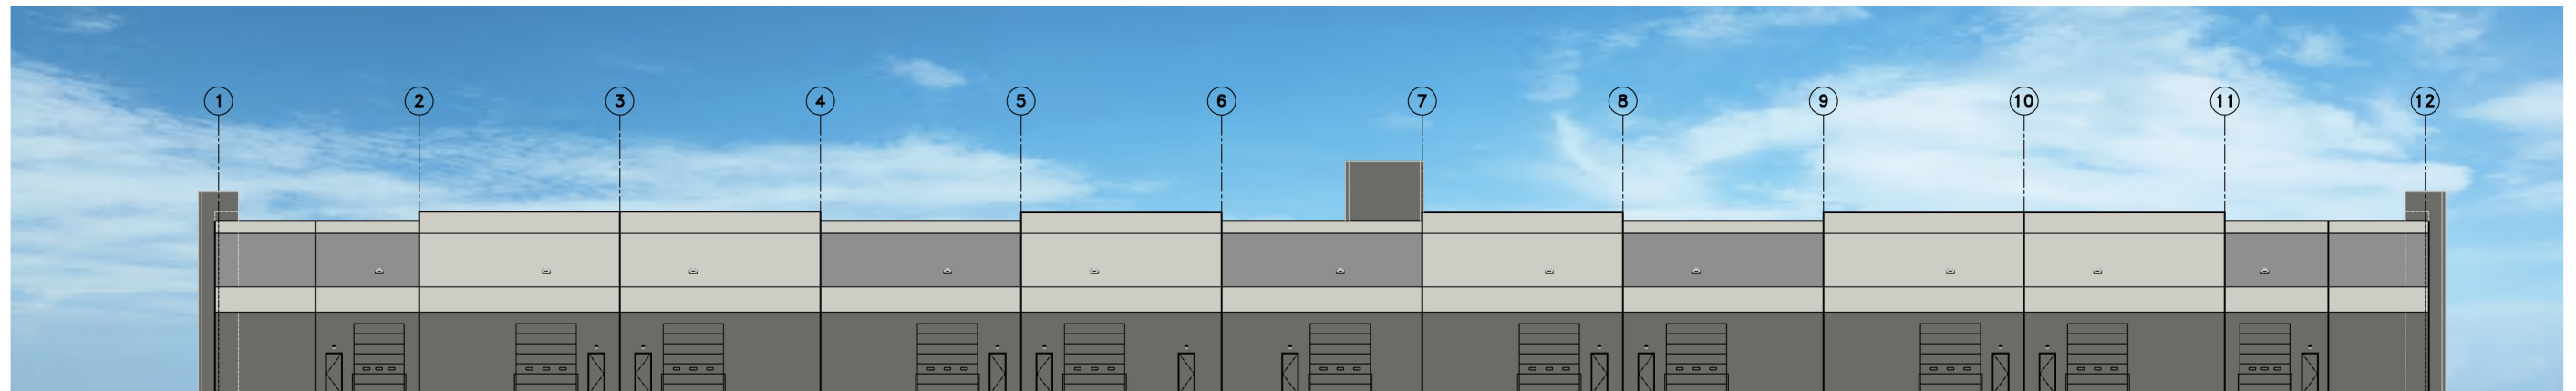


**SOUTH ELEVATION**  
SCALE 1/16" = 1'-0"

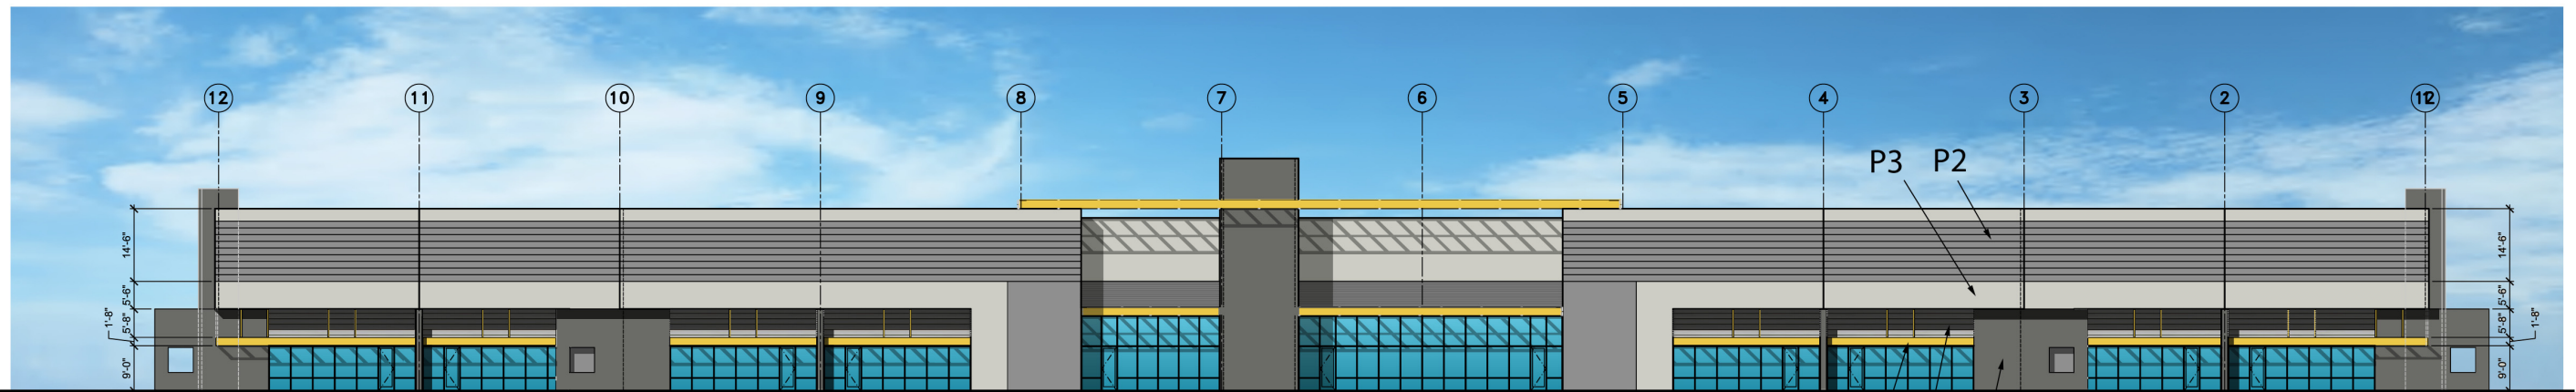

**NORTH ELEVATION**  
SCALE 1/16" = 1'-0"

P4  
CORR.  
MTL  
P1

 

**AIRGATE CENTER**  
E. RAY ROAD, MESA AZ.  
EXTERIOR ELEVATIONS

**A-201**  
38004  
20JUN19