



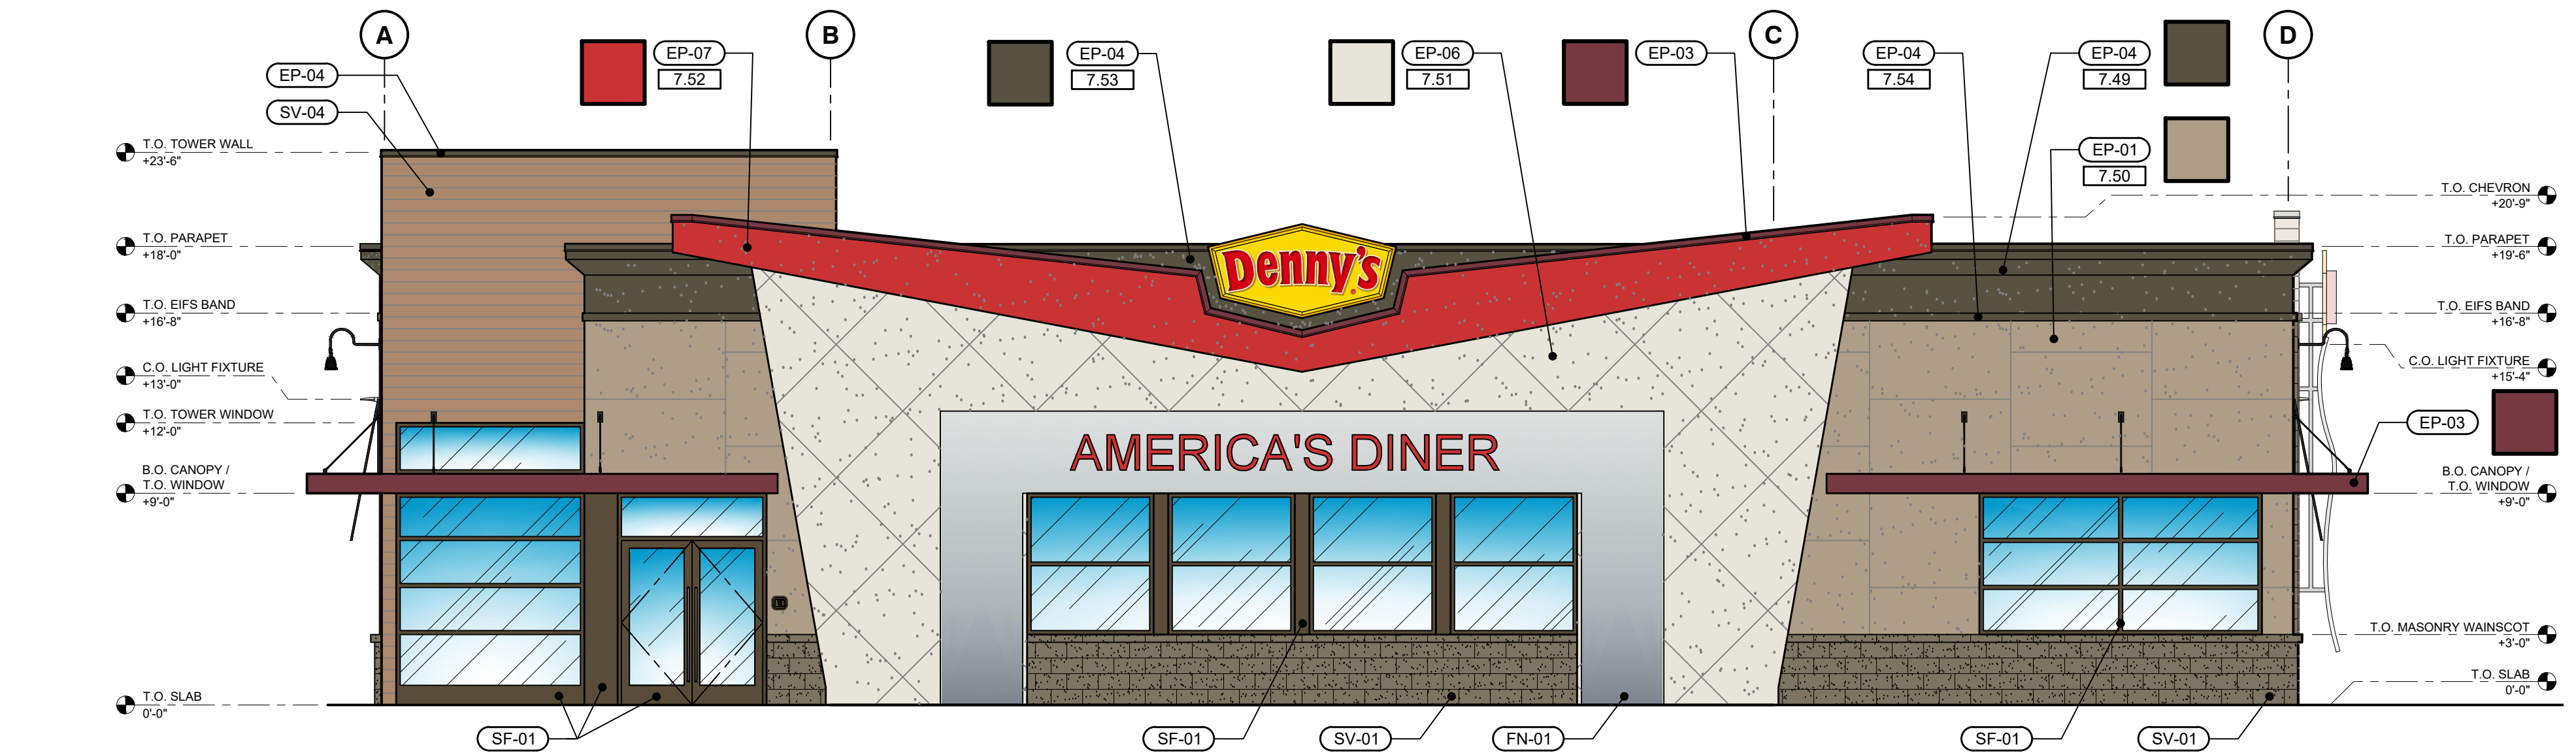


SOUTH ELEVATION


EP-01	SHERWIN WILLIAMS PAINT SW 7549 "STUDIO TAUPE"	SV-01	MASONRY VENEER PEBBLE BEACH
EP-03	SHERWIN WILLIAMS PAINT MATCH MARTHA STEWART'S MSL 026 "BARN"	SV-04	SIDING VINTAGEWOOD CEDAR FINISH
EP-04	SHERWIN WILLIAMS PAINT SW 7005 "ENDURING BRONZE"	SF-01	STOREFRONT #40 "DARK BRONZE" ANODIZED
EP-06	SHERWIN WILLIAMS PAINT SW 7009 "PEARLY WHITE"	7.49	2" EIFS, SAND FINISH
EP-07	SHERWIN WILLIAMS PAINT PMS 485 "DENNY'S V PORTAL RED"	7.50	2" EIFS, SAND FINISH, VERTICAL RUNNING BOND REVEAL PATTERN; REFER TO DETAIL 4/A4.1.
FN-01	MATCH FINISH OF WESTERN STATES METALS "SILVER ALUMINUM"	7.51	2" EIFS, SAND FINISH, DIAMOND REVEAL PATTERN; REFER TO DETAIL 5/A4.1.
		7.52	2" EIFS WITH DRYFLEX BASE COAT, SMOOTH FINISH.
		7.53	2" EIFS WITH DRYFLEX BASE COAT, SAND FINISH.
		7.54	4" EIFS BAND, SAND FINISH.

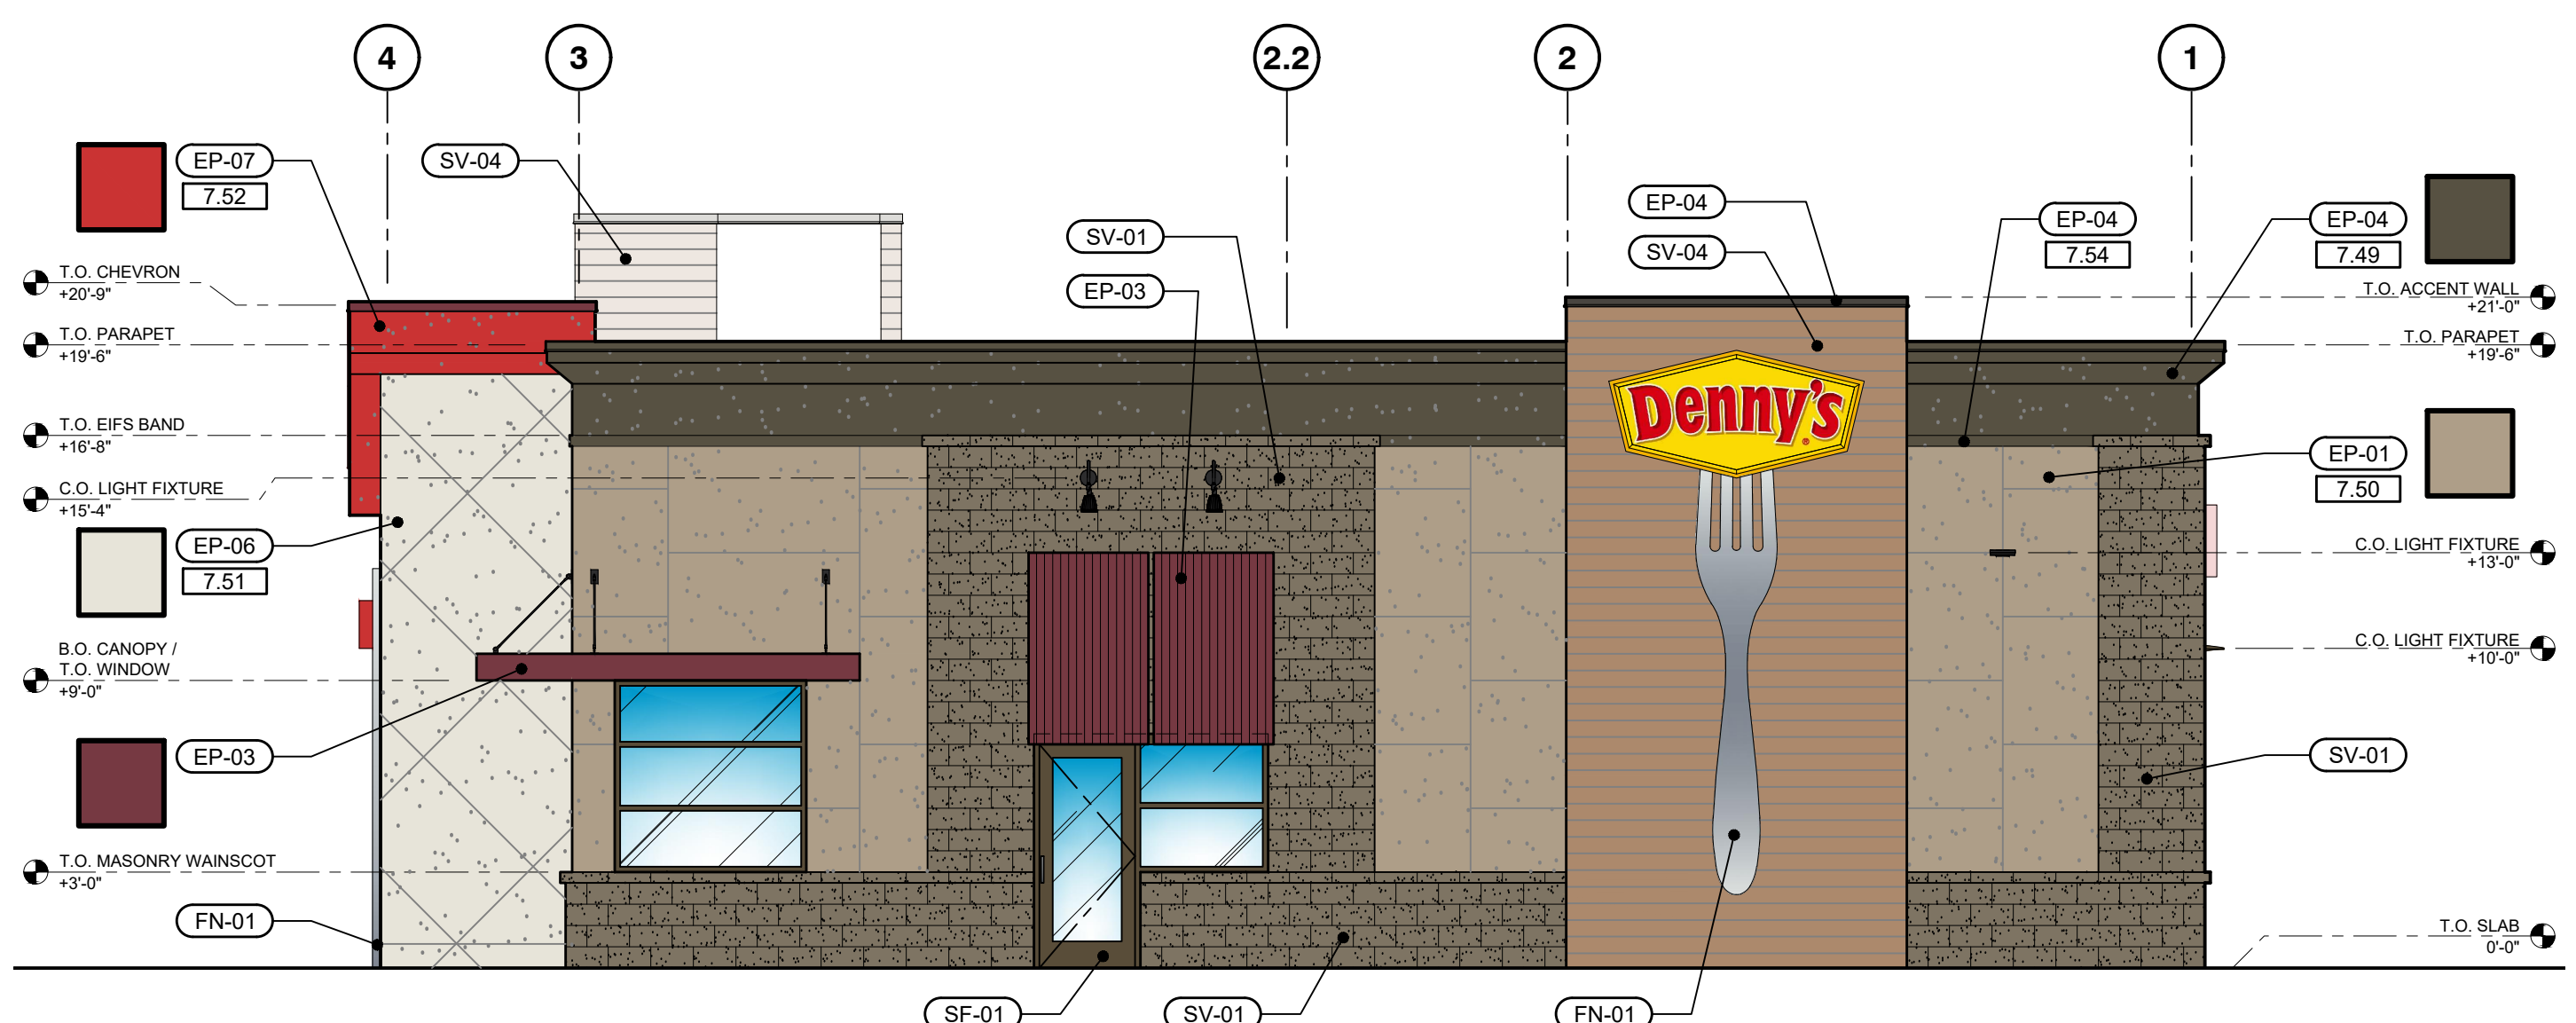

EAST ELEVATION

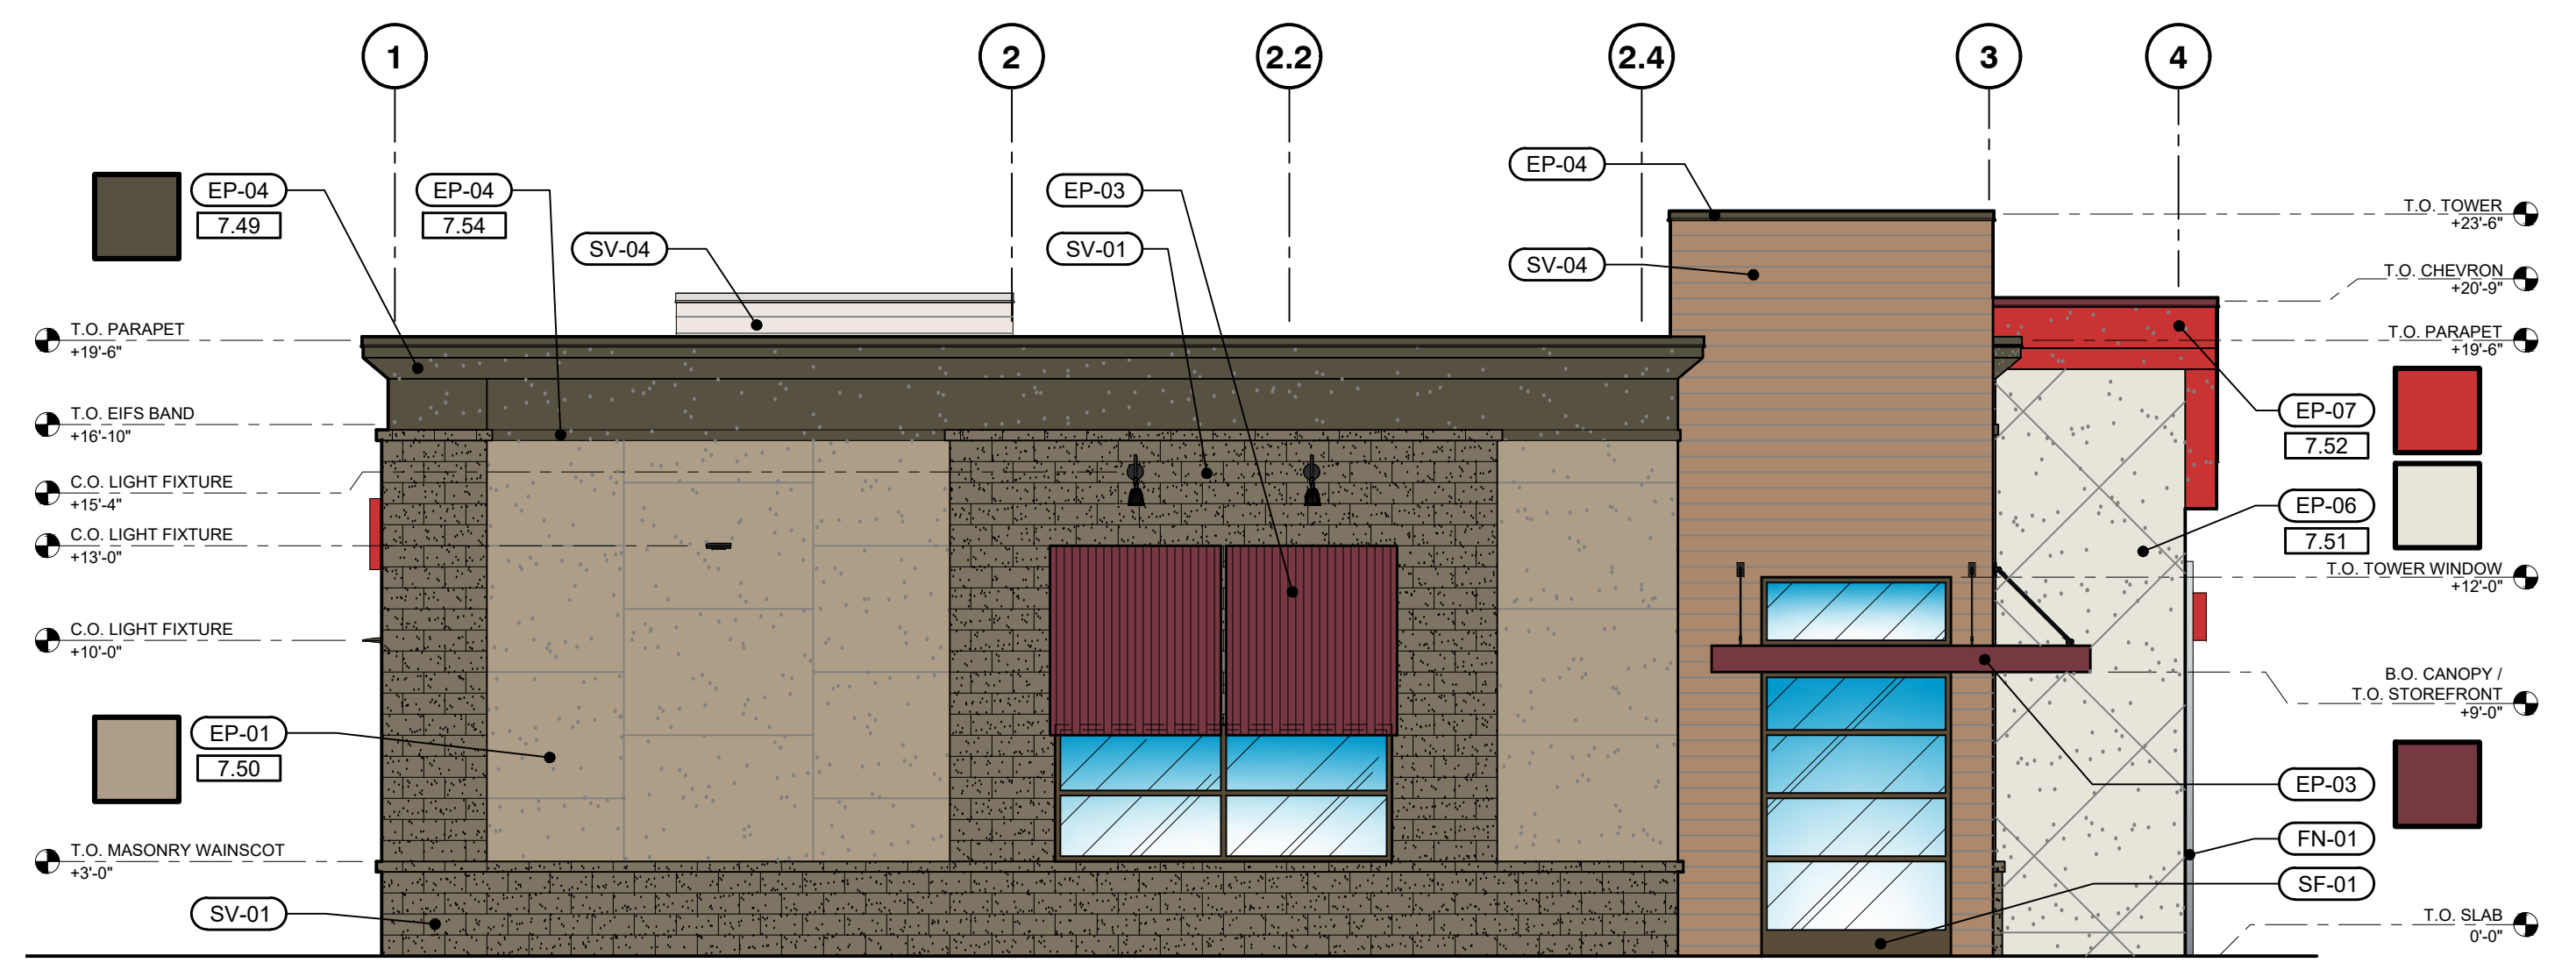

WEST ELEVATION

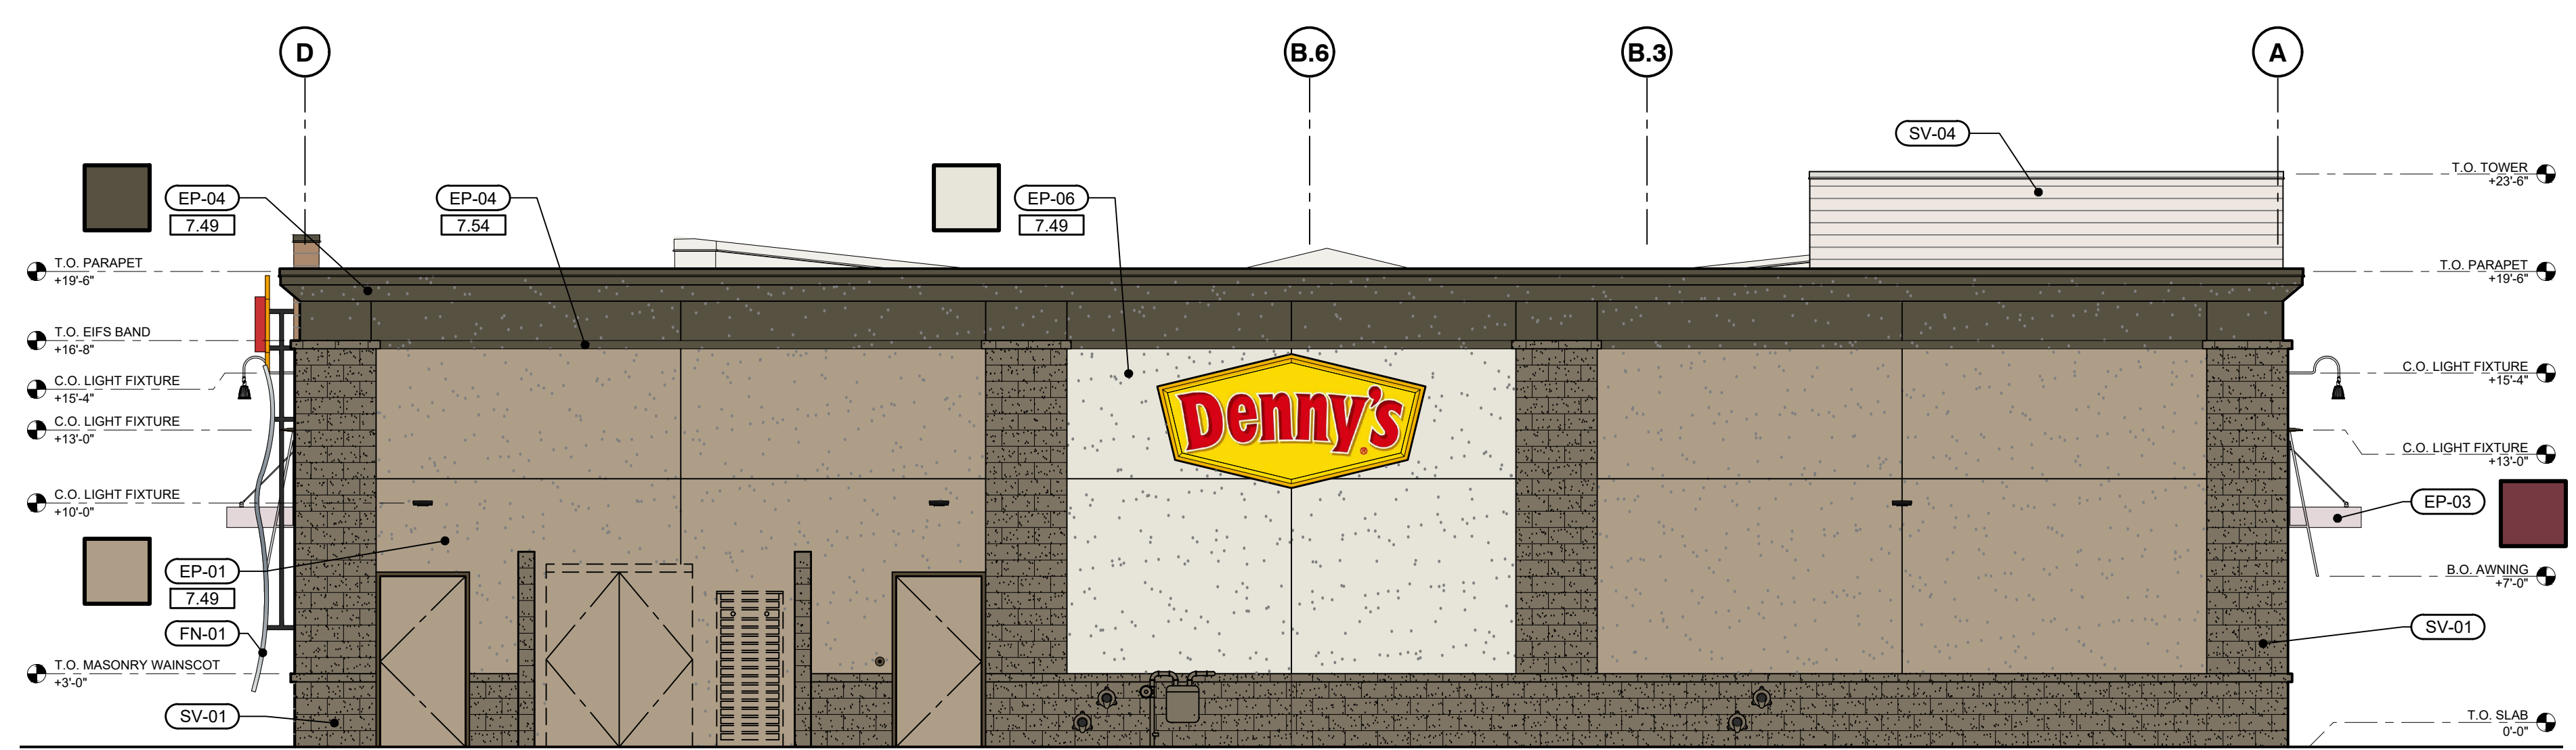

NORTH ELEVATION

Project: Denny's
Location: 5854 E. Longbow Pkwy.
West of SWC of N. Recker Rd. & E. Longbow Pkwy.
Mesa, Arizona 85215
Number: LC-1100

COLORED EXTERIOR ELEVATIONS

SCALE: 3/16" = 1'-0"

OCTOBER 1, 2019

20134
JEFF A.
LOOKER
ARCHITECTS INC.
Exp. 6/30/2021

Looker
& Cappello
ARCHITECTS INC.

2070 E. Southern Ave.
Tempe, Arizona 85282
(480) 730-1776
Fax: (480) 968-6571

This drawing is an instrument of service and as such shall remain the property of Looker & Cappello Architects Inc. unauthorized use or reproduction without permission of the architect is prohibited. This drawing is only for use in connection with this project and shall not be used for other locations.
Copyright 2019 • Looker & Cappello Architects Inc.