



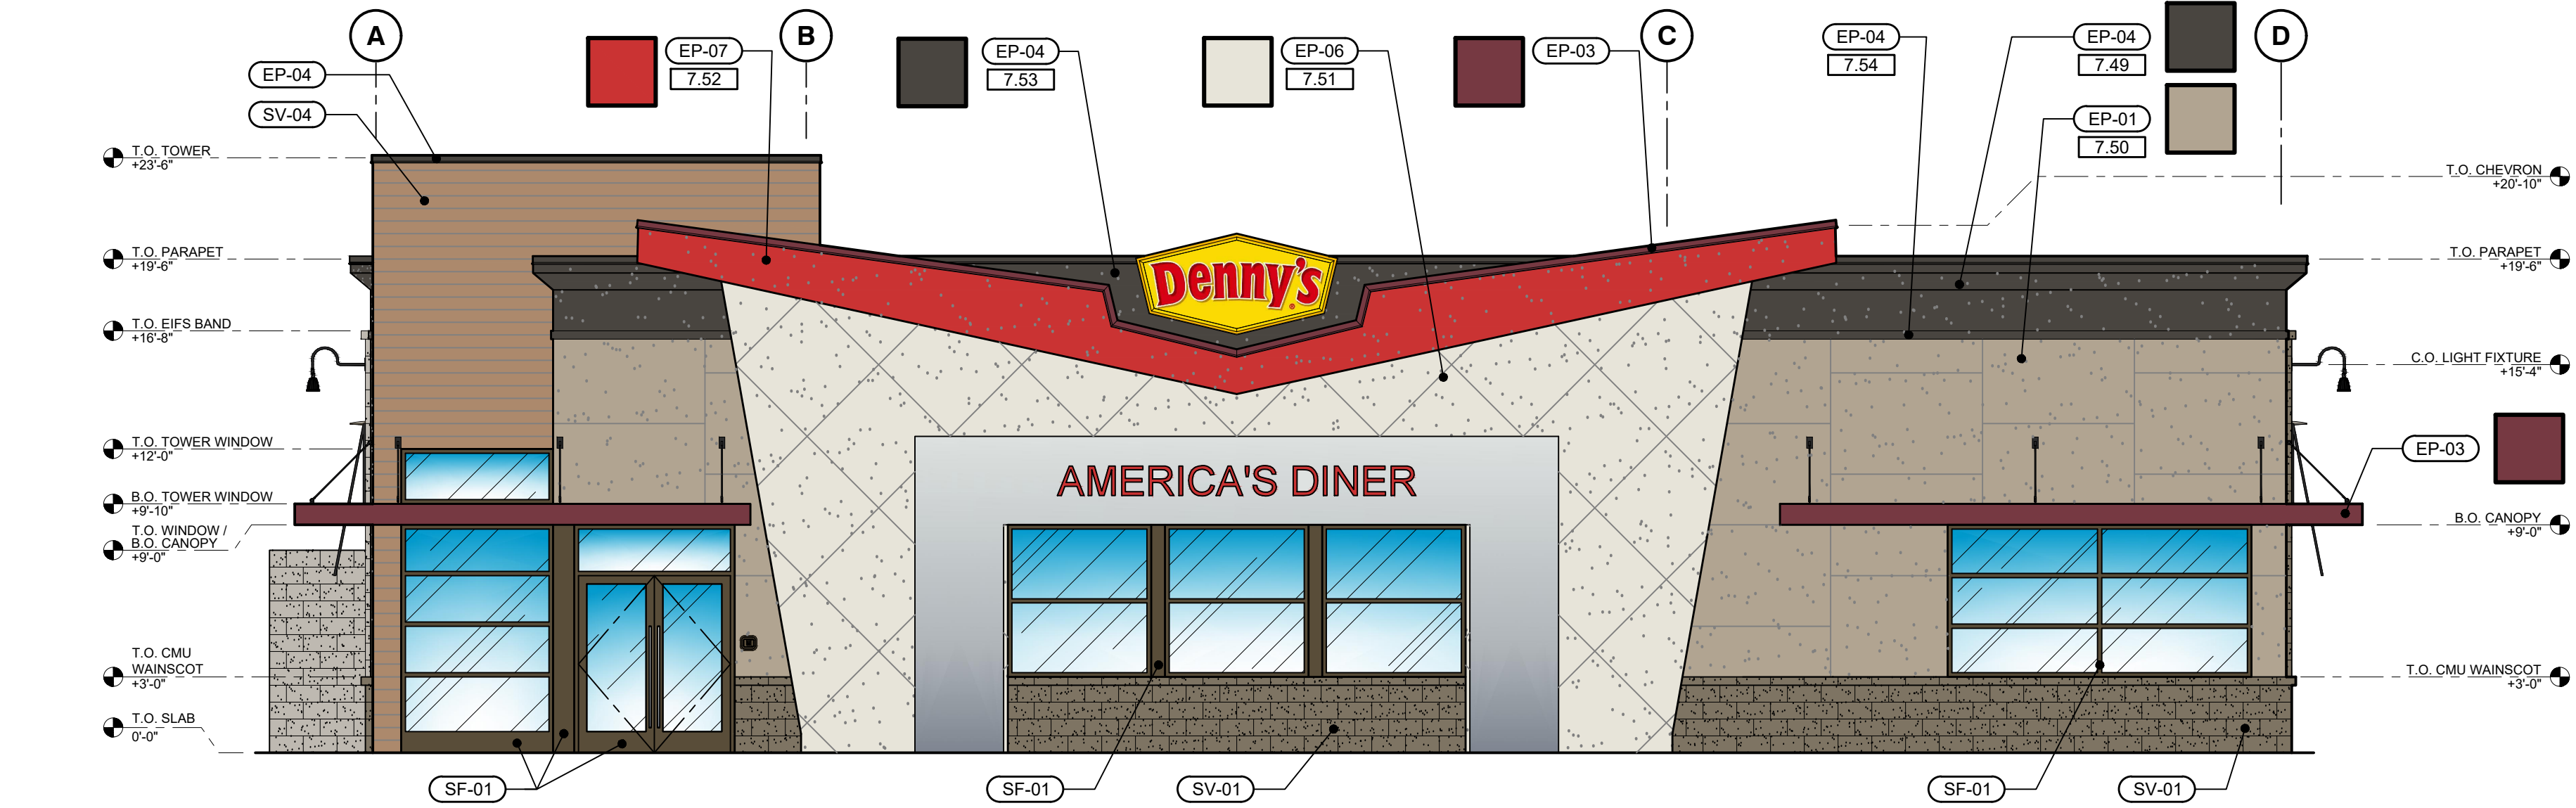


WEST ELEVATION


EP-01	SHERWIN WILLIAMS PAINT SW 7038 "TONY TAUPE"	SV-01	MASONRY VENEER BY ECHELON (OLDCASTLE APG), MESASTONE "PEBBLE BEACH"
EP-03	SHERWIN WILLIAMS PAINT MATCH MARTHA STEWART'S MSL 026 "BARN"	SV-04	SIDING BY NICHHA VINTAGEWOOD "CEDAR"
EP-04	SHERWIN WILLIAMS PAINT SW 7675 "SEALSKIN"	SF-01	STOREFRONT BY KAWNEER VINTAGEWOOD "ANODIZED"
EP-06	SHERWIN WILLIAMS PAINT SW 7009 "PEARLY WHITE"	7.49	2" EIFS, SAND FINISH
EP-07	SHERWIN WILLIAMS PAINT SW 405 "DENNY'S V PORTAL RED"	7.50	2" EIFS, SAND FINISH, VERTICAL RUNNING BOND REVEAL PATTERN; REFER TO DETAIL 4/A4.1.
FN-01	MATCH FINISH OF WESTERN STATES METALS "SILVER ALUMINUM"	7.51	2" EIFS, SAND FINISH, DIAMOND REVEAL PATTERN; REFER TO DETAIL 5/A4.1.
		7.52	2" EIFS WITH DRYFLEX BASE COAT, SMOOTH FINISH.
		7.53	2" EIFS WITH DRYFLEX BASE COAT, SAND FINISH.
		7.54	4" EIFS BAND, SAND FINISH.

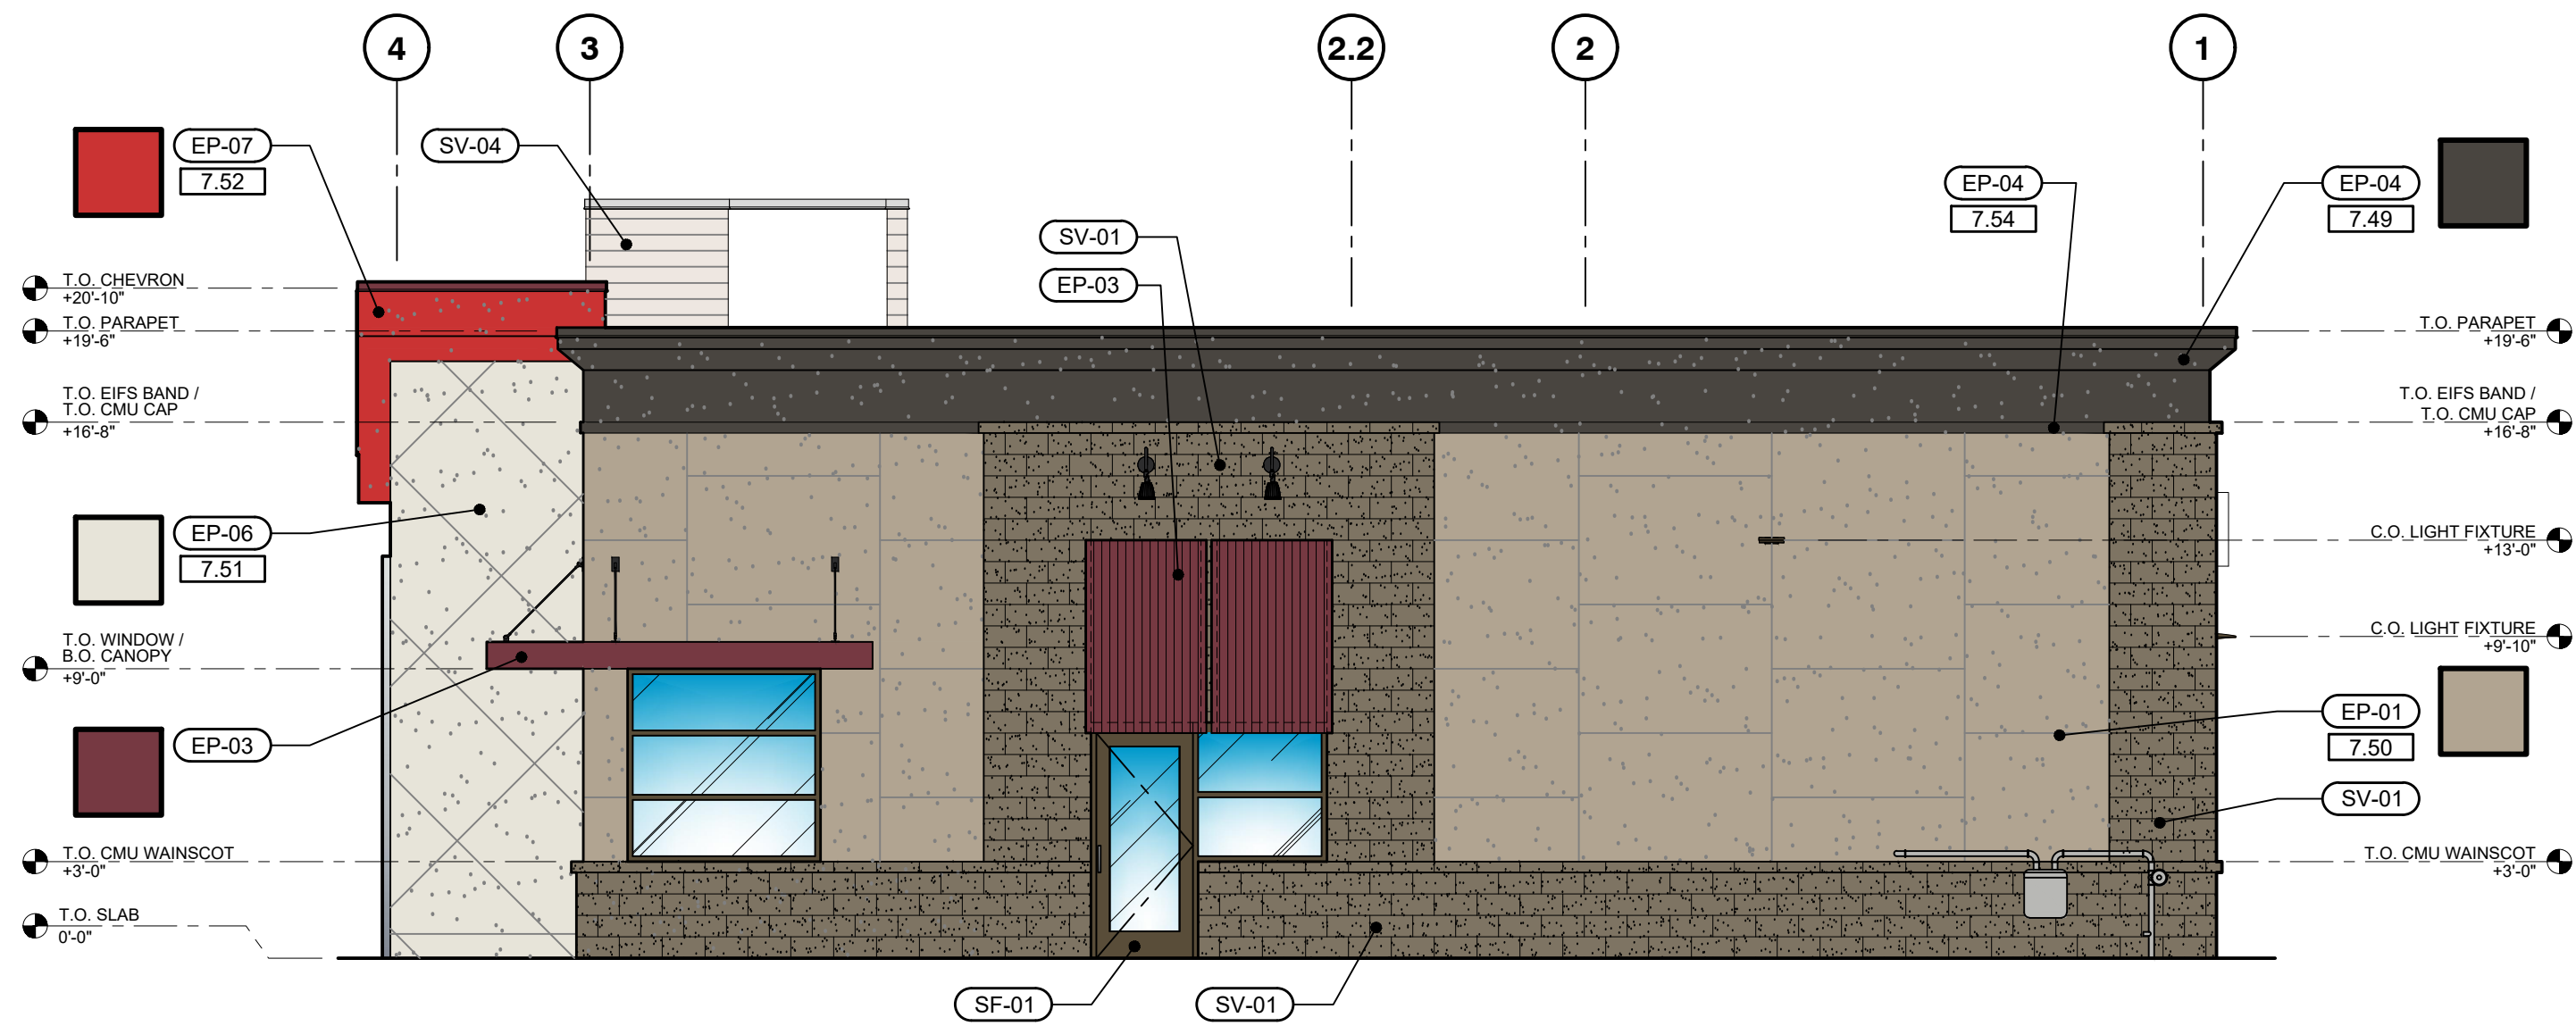

SOUTH ELEVATION

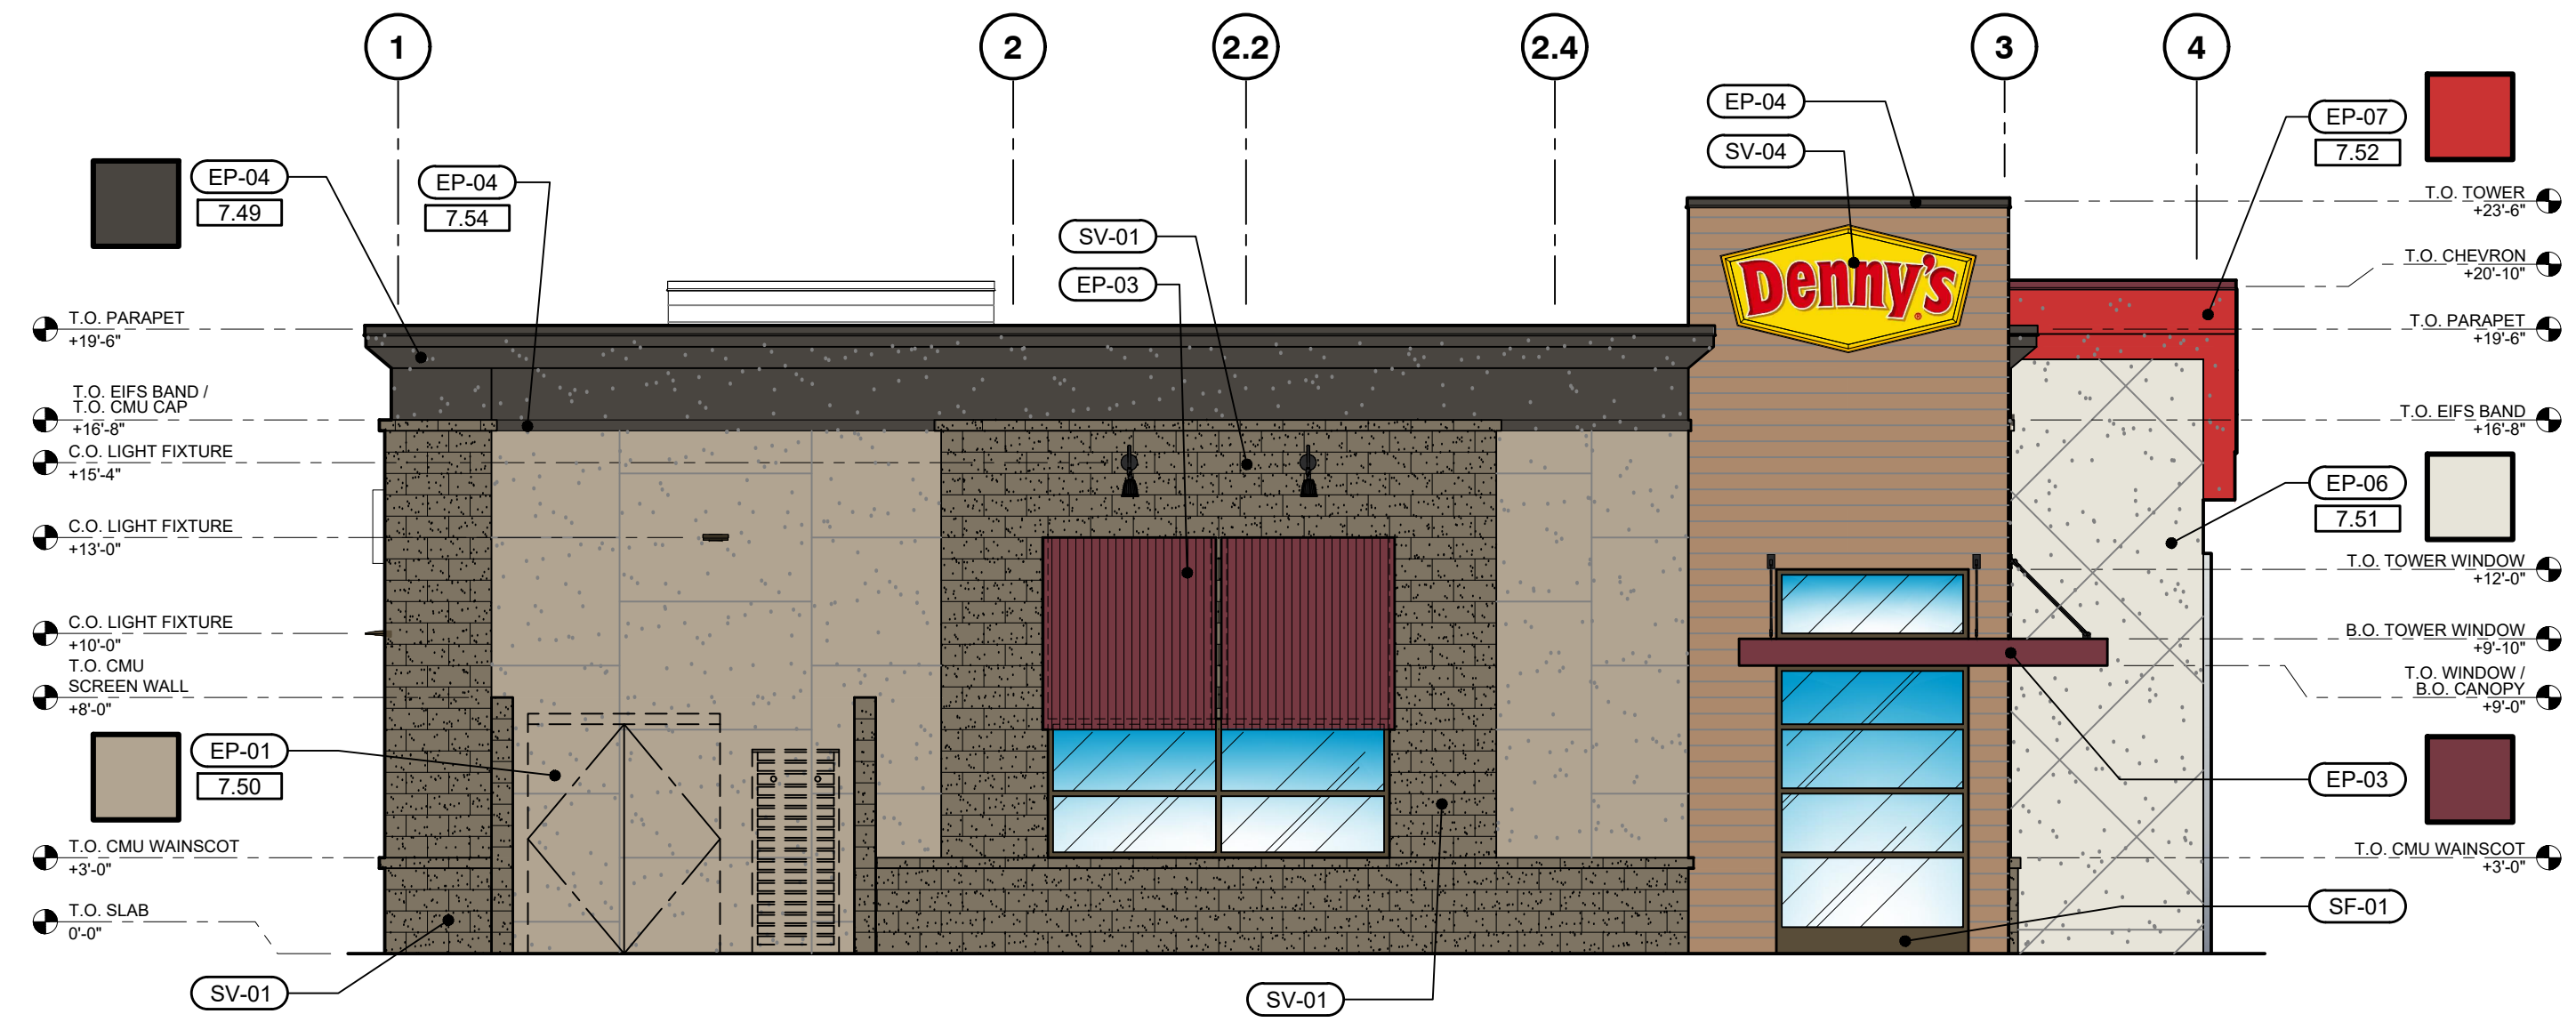

NORTH ELEVATION

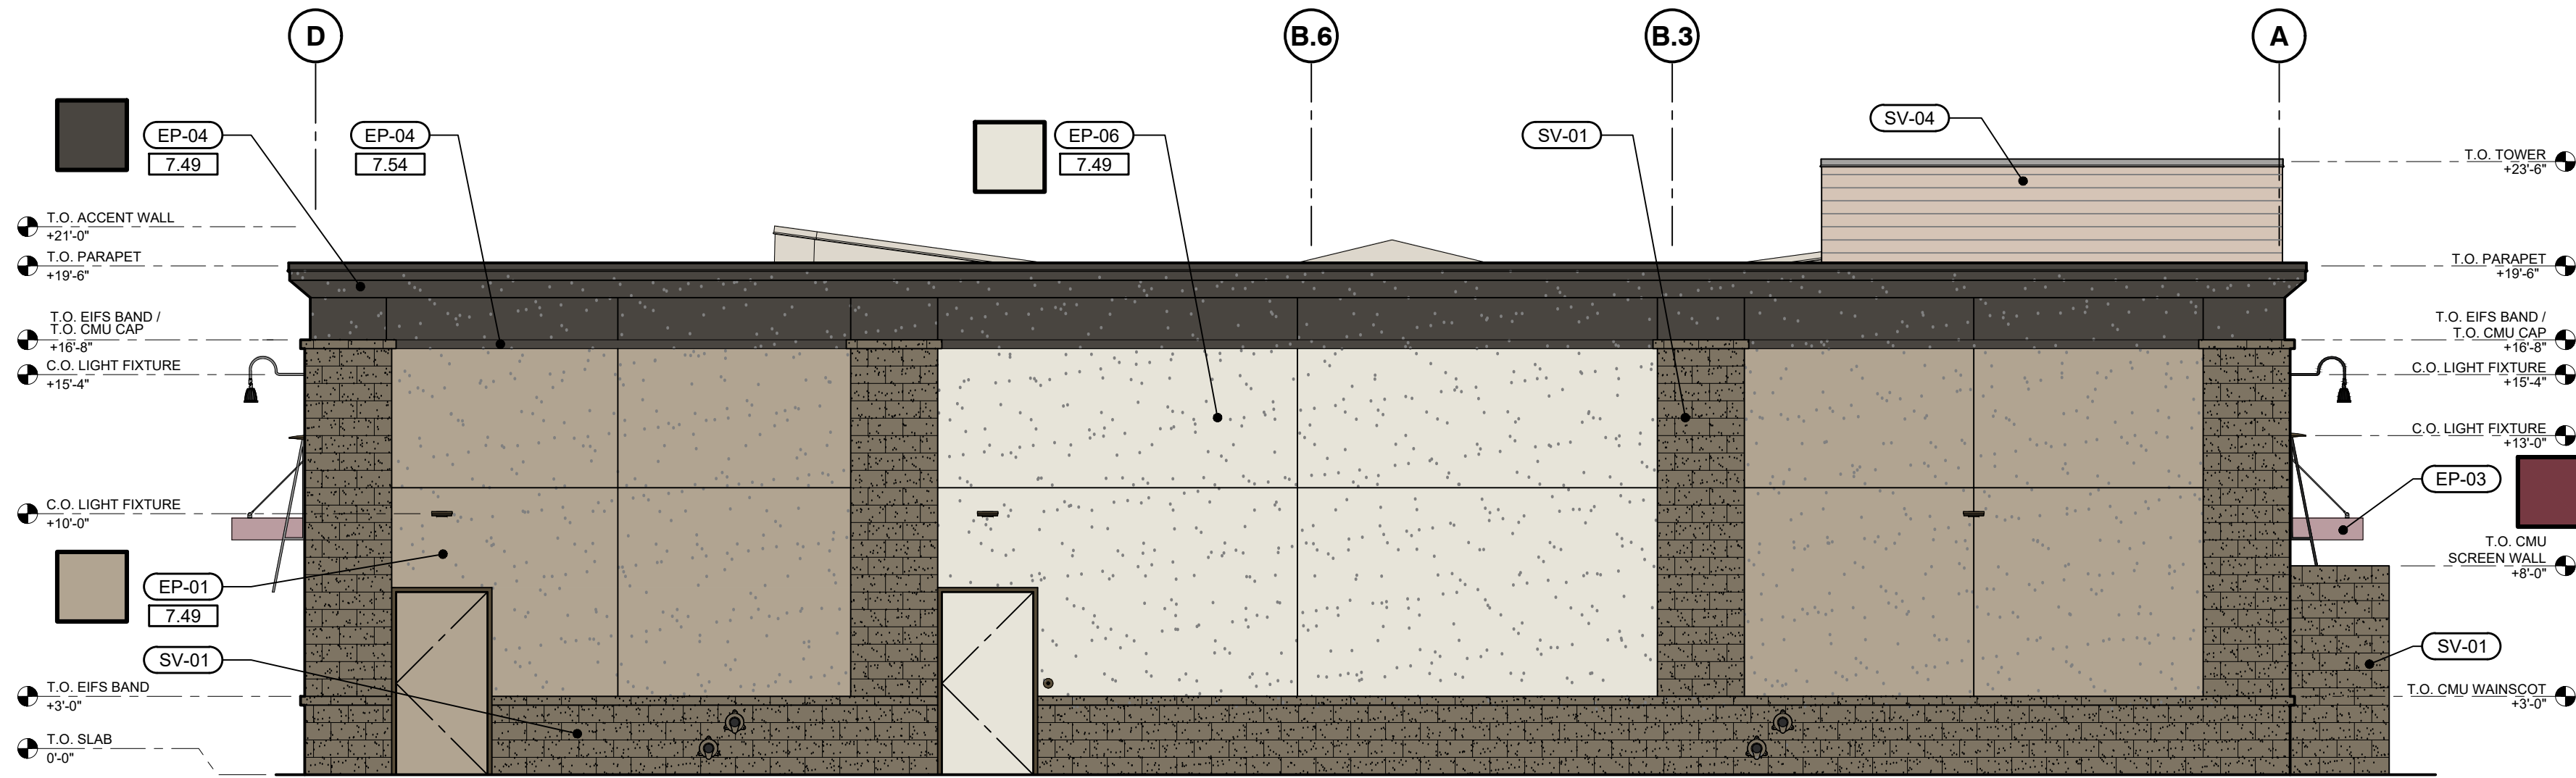

EAST ELEVATION

Project: Denny's
Location: 5503 S. Power Rd.
South of SEC of S. Power Rd. & E. Ray Rd.
Mesa, Arizona 85212
Number: LC-1104

COLORED EXTERIOR ELEVATIONS

SCALE: 3/16" = 1'-0"

NOVEMBER 11, 2019



Exp. 6/30/2021



2070 E. Southern Ave.
Tempe, Arizona 85282
(480) 730-1776
Fax: (480) 968-6571

This drawing is an instrument of service and as such shall remain the property of Looker & Cappello Architects, Inc. unauthorized use or reproduction without permission of the architect is prohibited. This drawing is only for use in connection with this project and shall not be used for other locations.
Copyright 2019 Looker & Cappello Architects, Inc.