


REVISION SCHEDULE		
#	Description	Date




JOB #	19025
DATE	2-5-19
SCALE	1/4" = 1'-0"
DRAWN BY	TP
CHECKED BY	TP


EXISTING ELEVATIONS

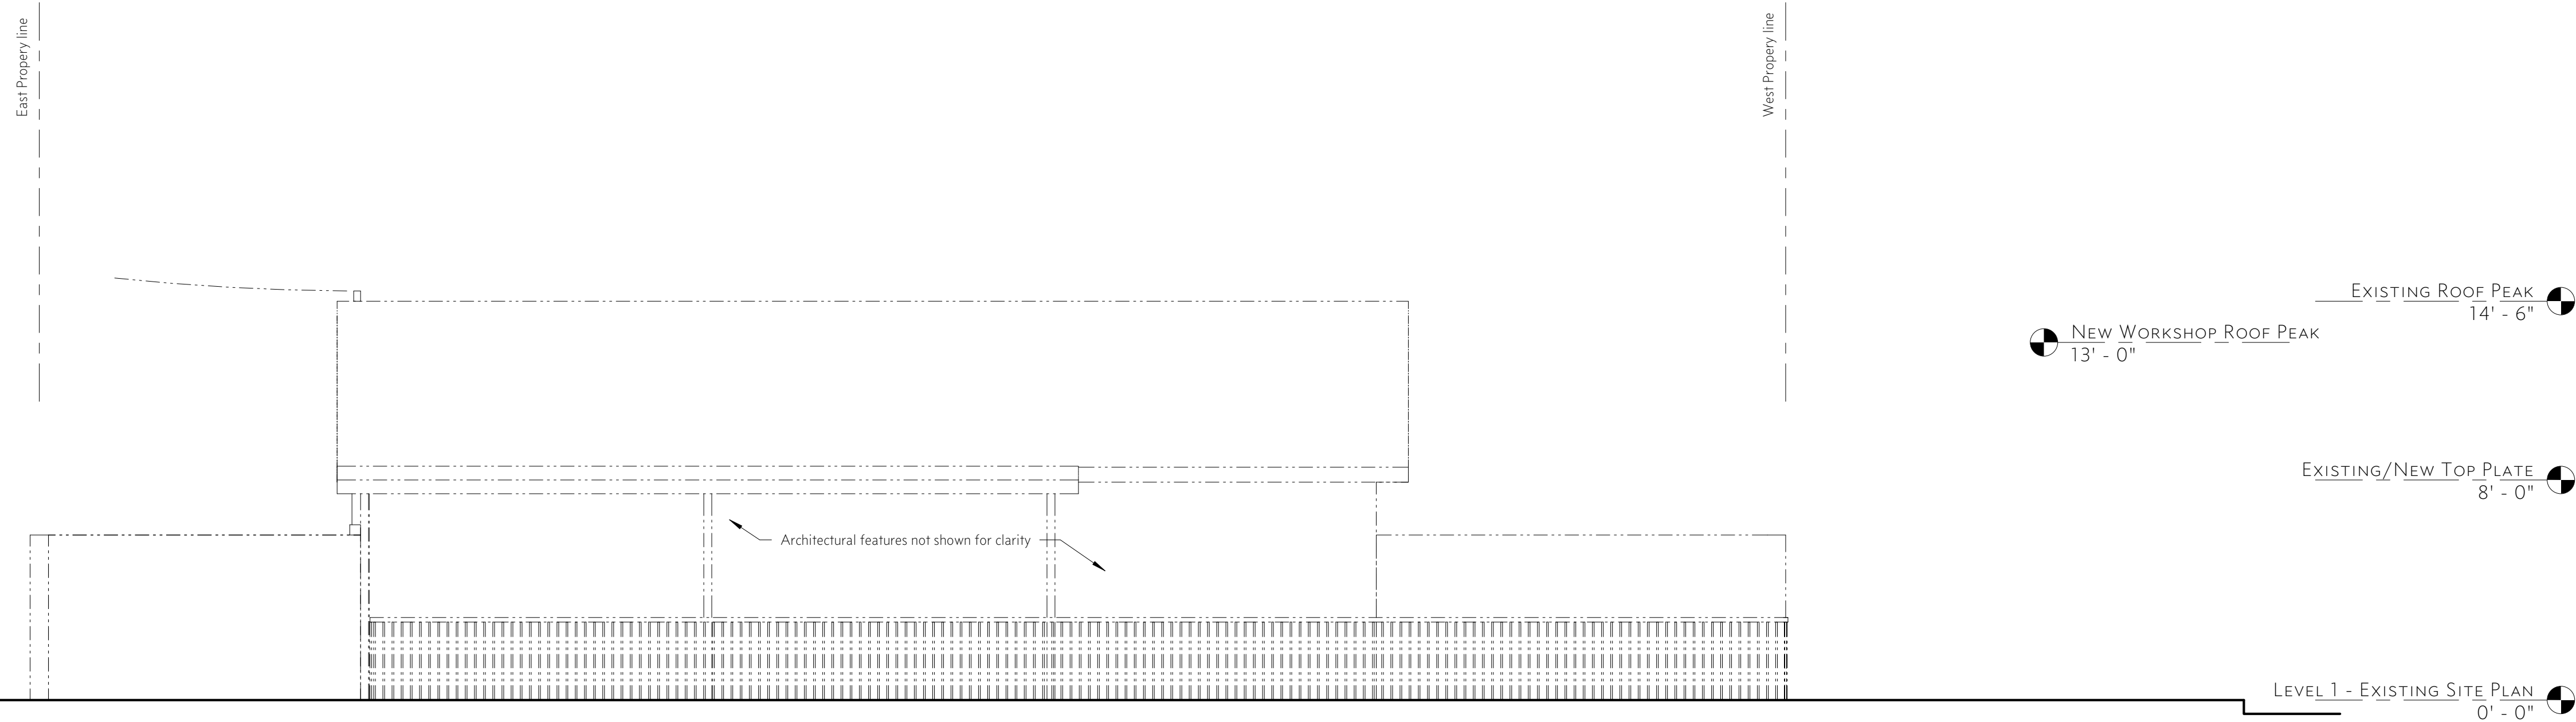


① EXISTING - NORTH ELEVATION
1/4" = 1'-0"

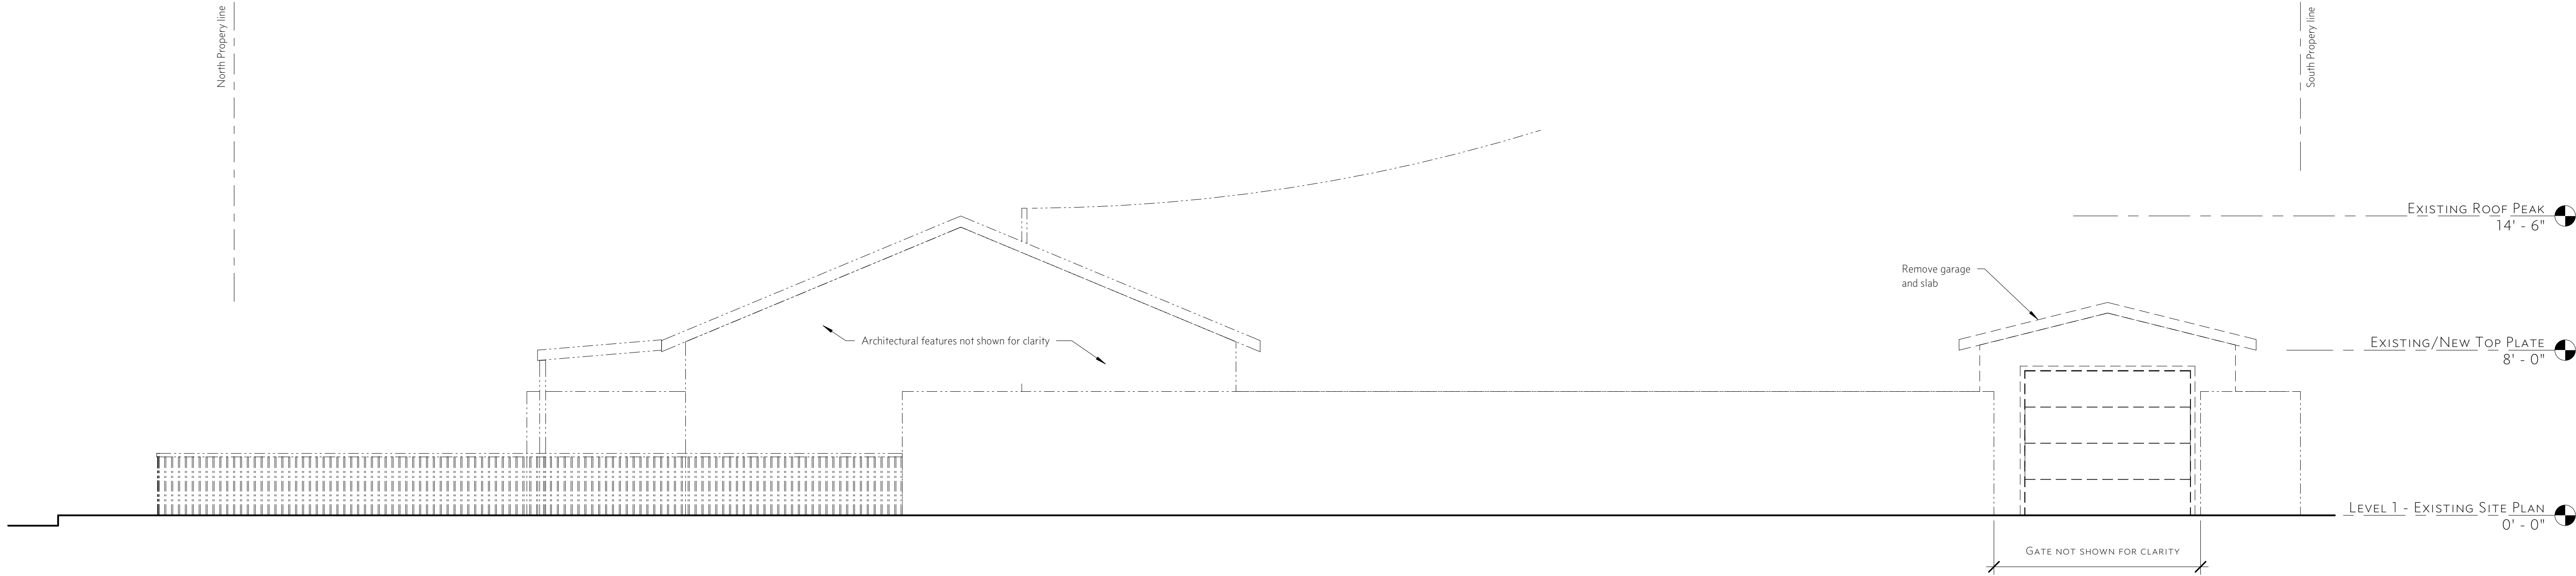

② EXISTING - WEST ELEVATION
1/4" = 1'-0"

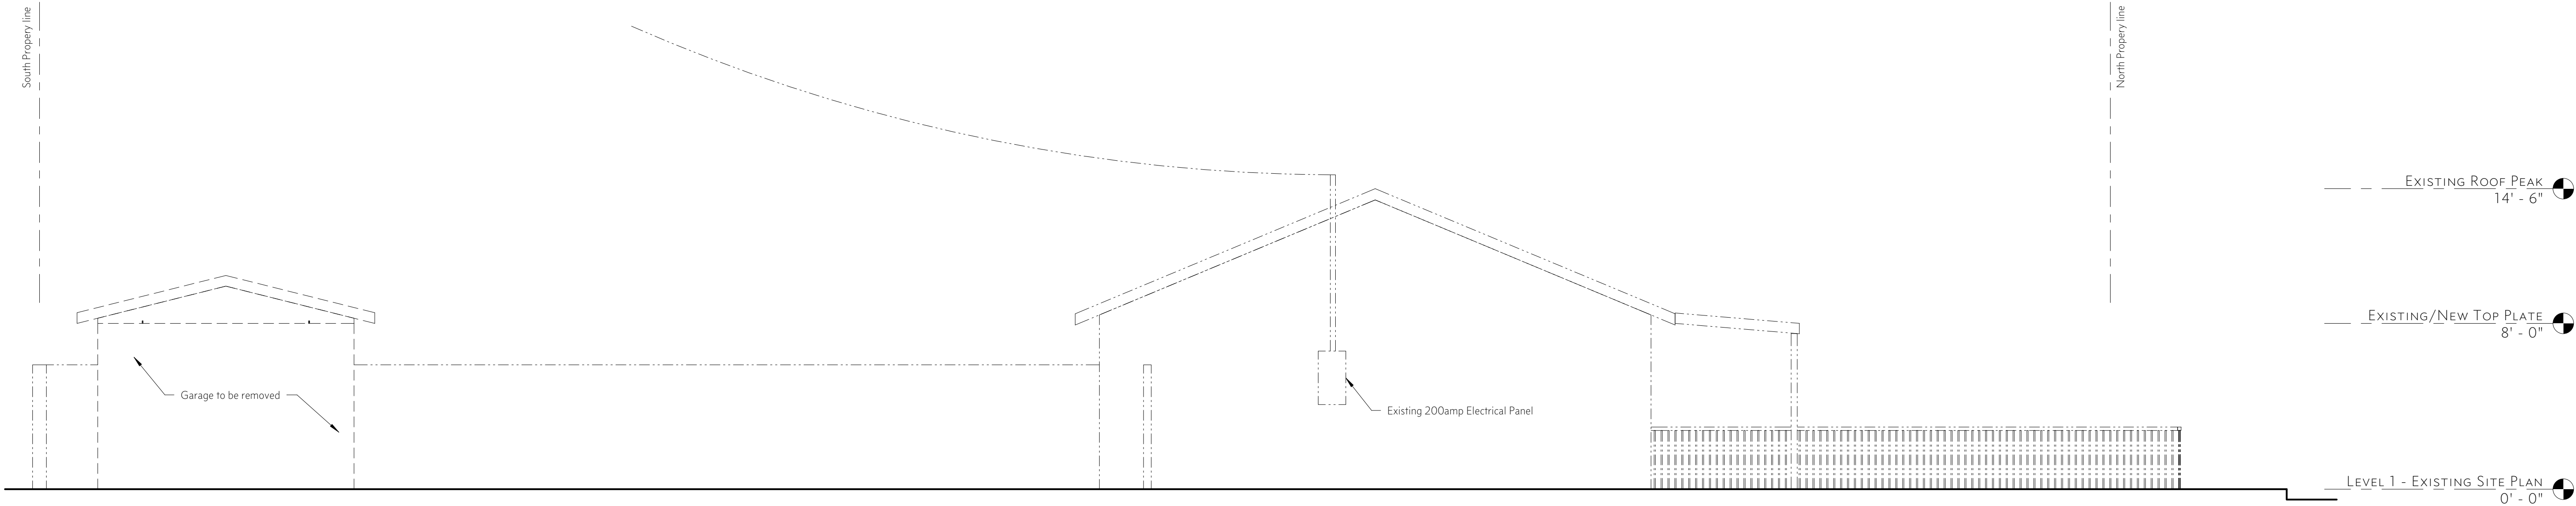

1 EXISTING - EAST ELEVATION
1/4" = 1'-0"

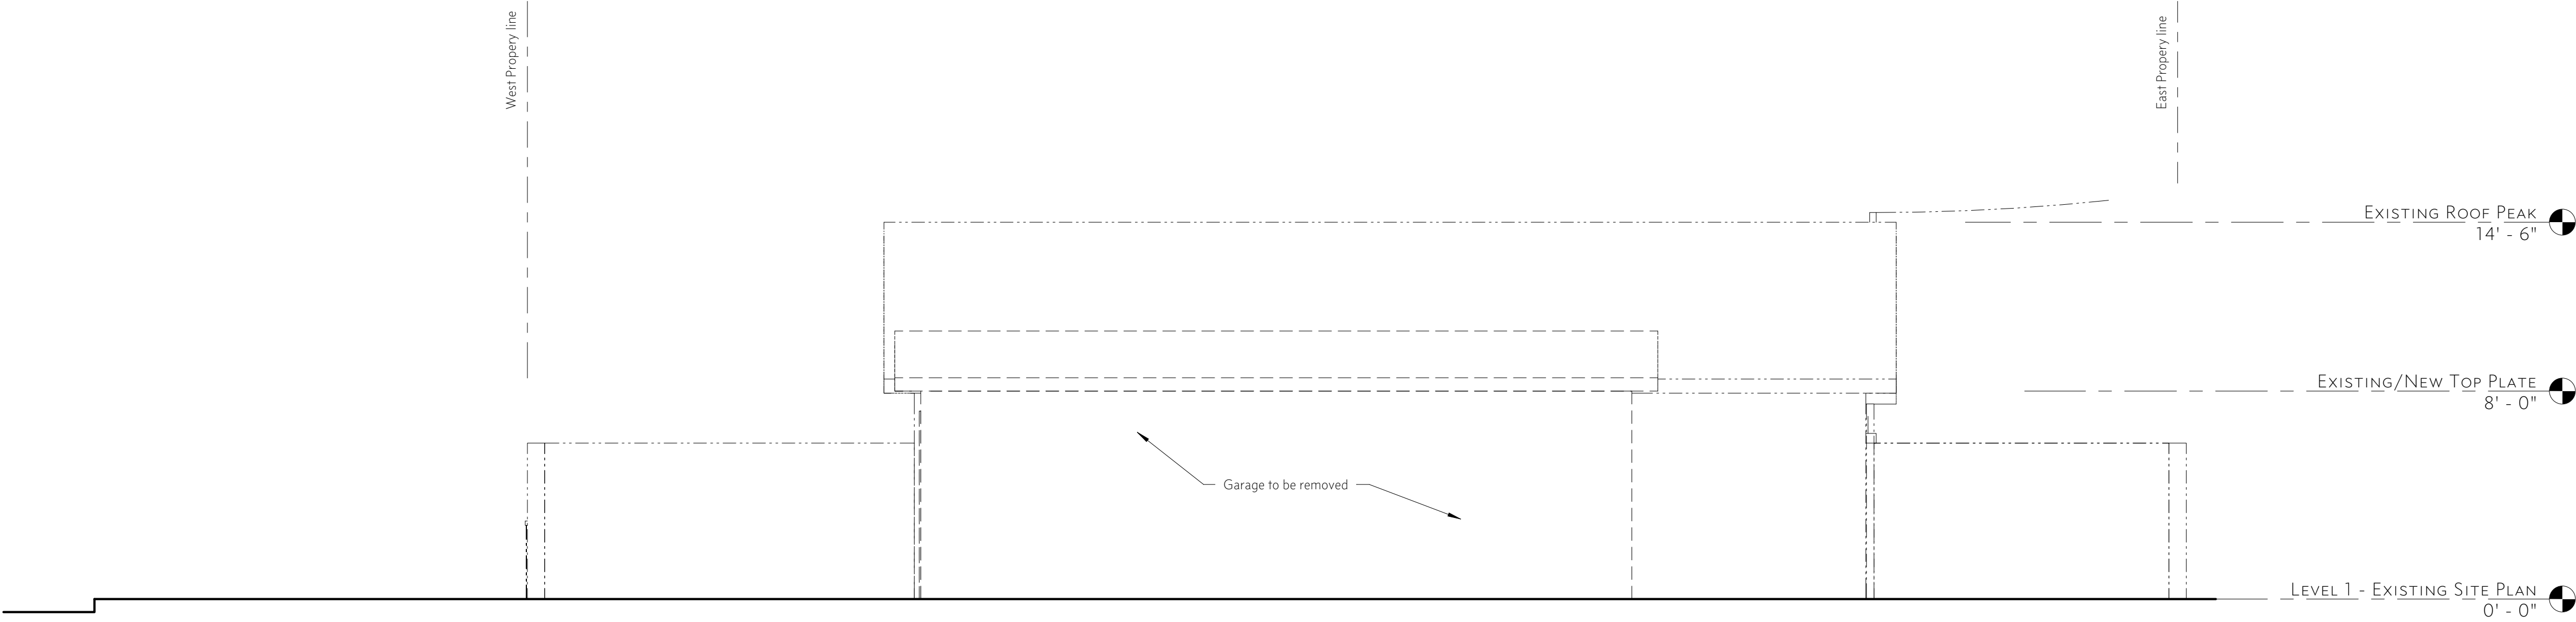

2 EXISTING - SOUTH ELEVATION
1/4" = 1'-0"

New Burgad Workshop
Conceptual Plans
149 W 8th Place
Mesa, AZ 85201

REVISION SCHEDULE		
#	Description	Date



JOB #	19025
DATE	2-5-19
SCALE	1/4" = 1'-0"
DRAWN BY	TP
CHECKED BY	TP

EXISTING ELEVATIONS

REVISION SCHEDULE		
#	Description	Date




JOB #	19025
DATE	2-5-19
SCALE	1/4" = 1'-0"
DRAWN BY	TP
CHECKED BY	TP


NEW ELEVATIONS

SHEET

A202

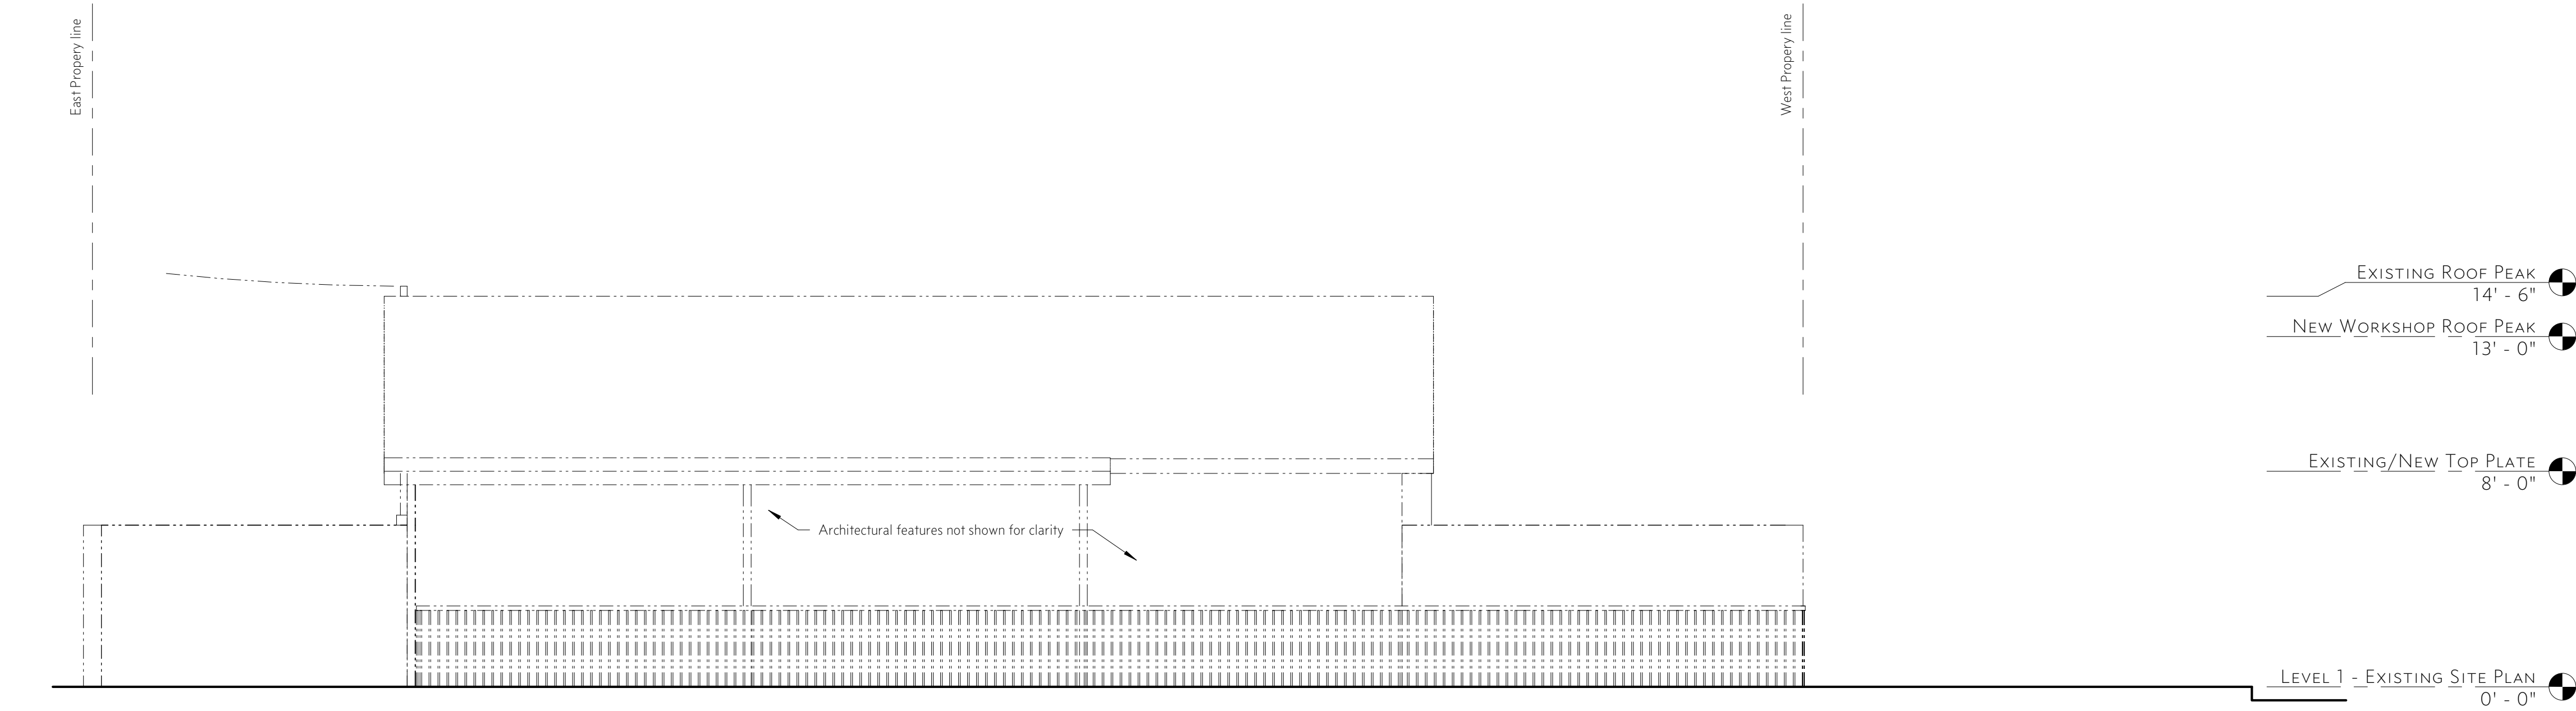

1 New - NORTH ELEVATION
1/4" = 1'-0"

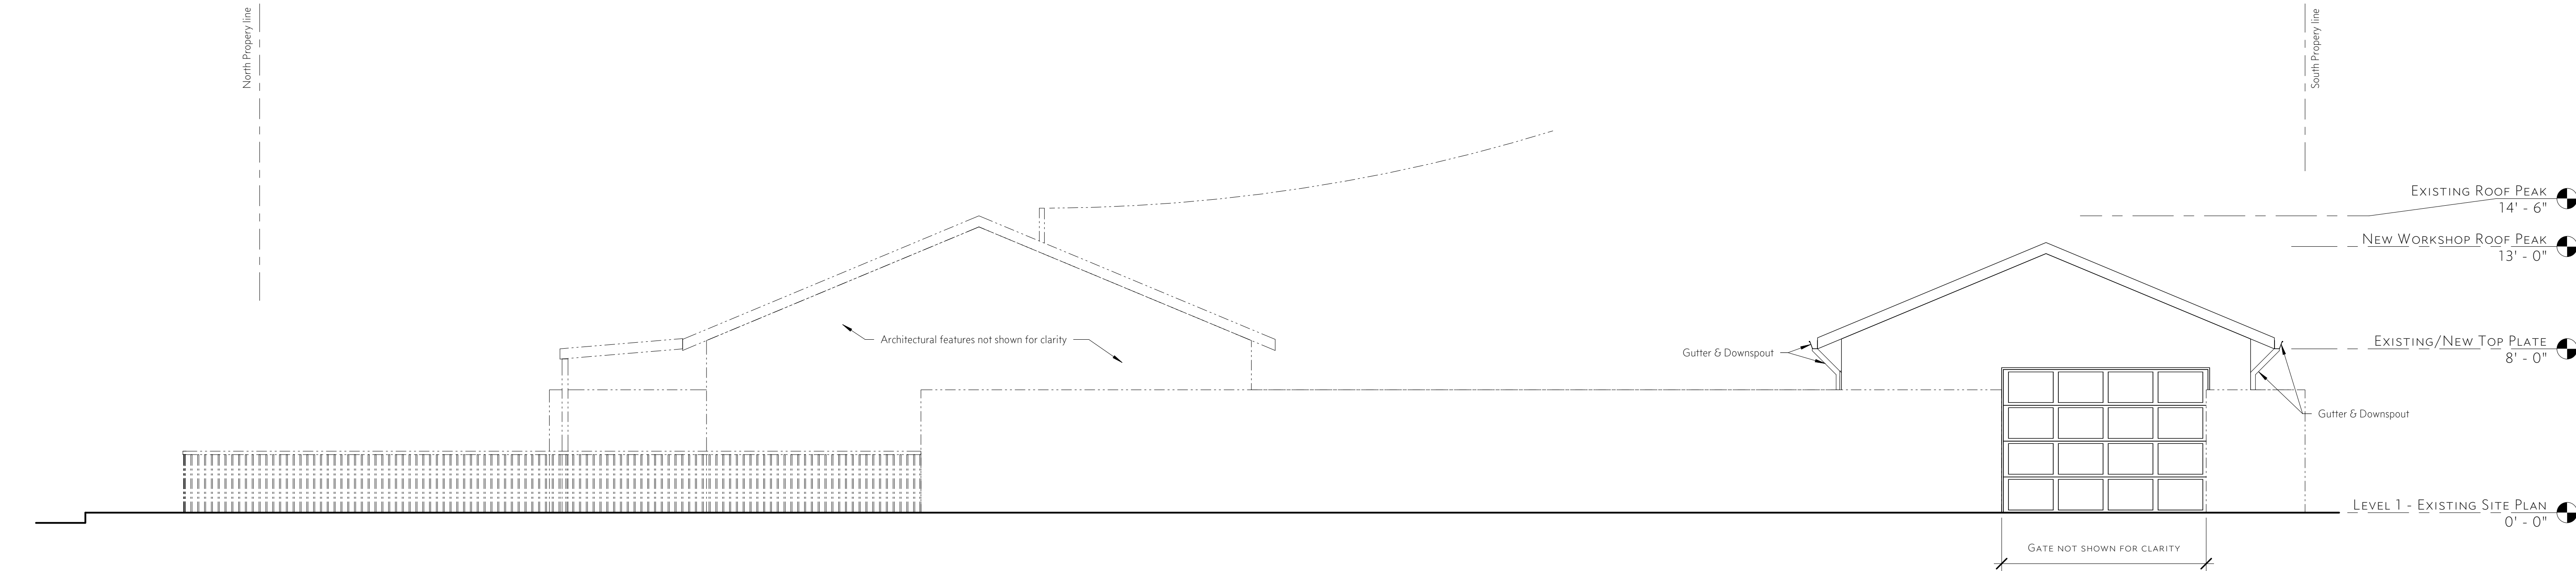

2 New - WEST ELEVATION
1/4" = 1'-0"

Project
construction LLC


Robert Valenti
(480) 620-9229
email: projectconstructionaz@gmail.com
AZ ROC# 325178
6507 E Verrill Avenue
Scottsdale, Arizona 85257

EXISTING ROOF PEAK
14' - 6"

NEW WORKSHOP ROOF PEAK
13' - 0"

EXISTING/NEW TOP PLATE
8' - 0"

LEVEL 1 - EXISTING SITE PLAN
0' - 0"

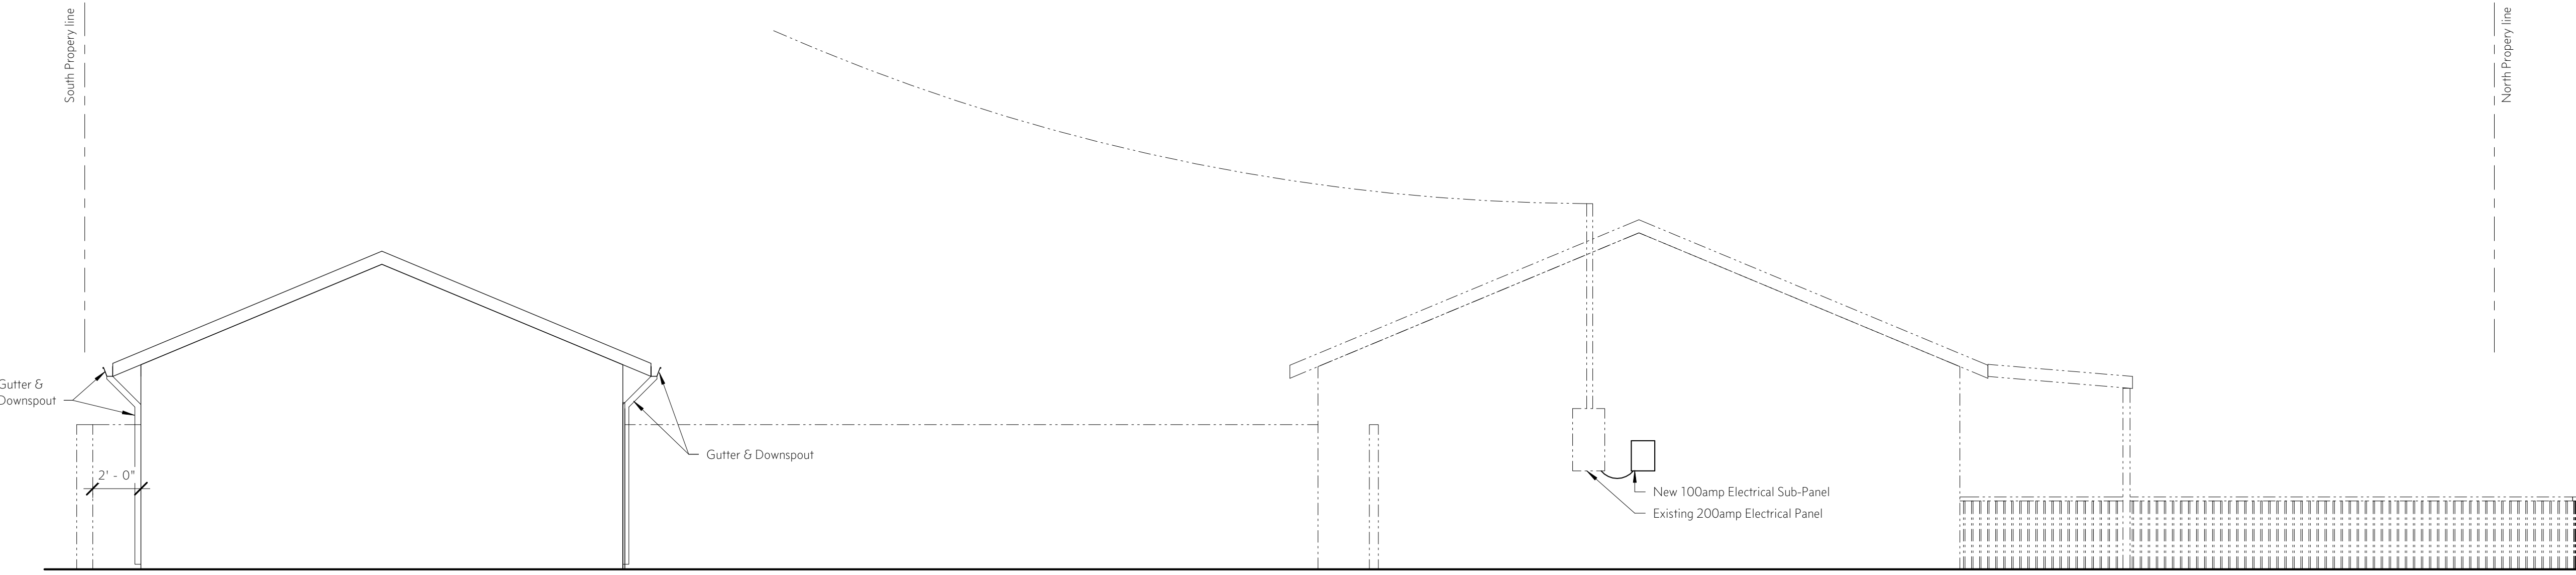

1 New - East Elevation
1/4" = 1'-0"

New Burgad Workshop
Conceptual Plans
149 W 8th Place
Mesa, AZ 85201

REVISION SCHEDULE


#	Description	Date
---	-------------	------

EXISTING ROOF PEAK
14' - 6"

NEW WORKSHOP ROOF PEAK
13' - 0"

EXISTING/NEW TOP PLATE
8' - 0"

LEVEL 1 - EXISTING SITE PLAN
0' - 0"

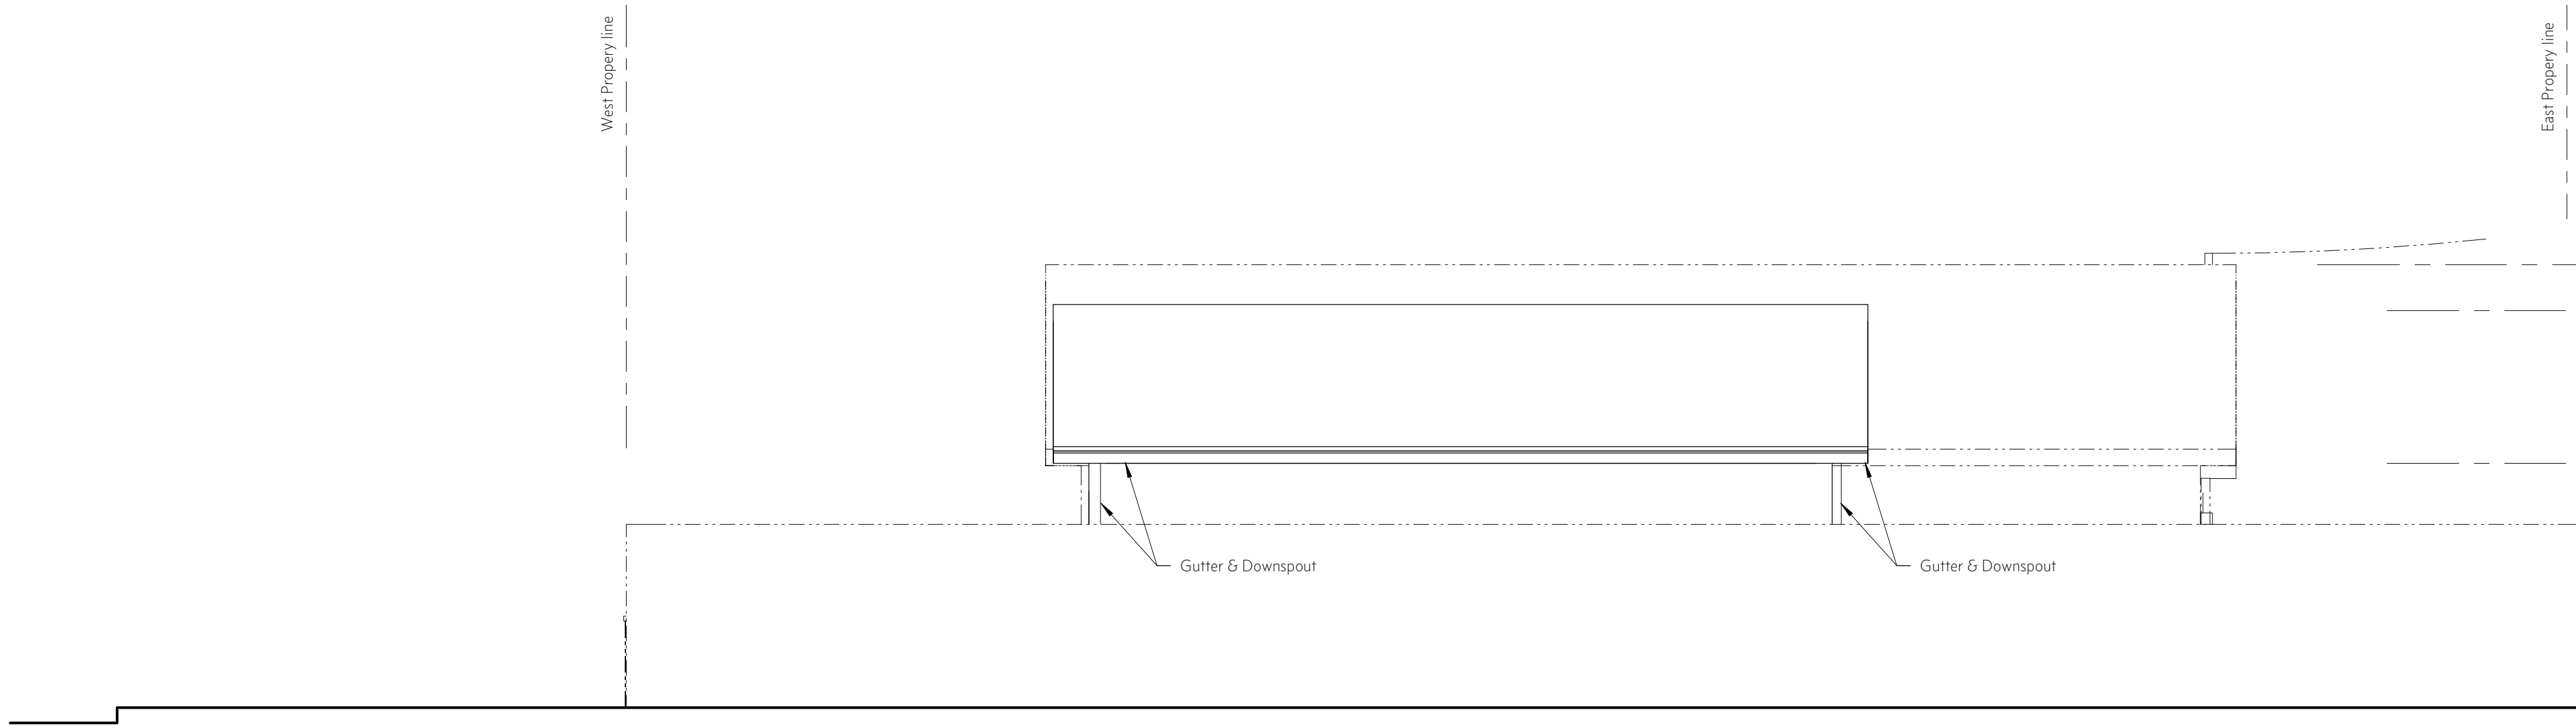


2 New - South Elevation
1/4" = 1'-0"

NEW WORKSHOP ROOF PEAK
13' - 0"

EXISTING/NEW TOP PLATE
8' - 0"

LEVEL 1 - EXISTING SITE PLAN
0' - 0"

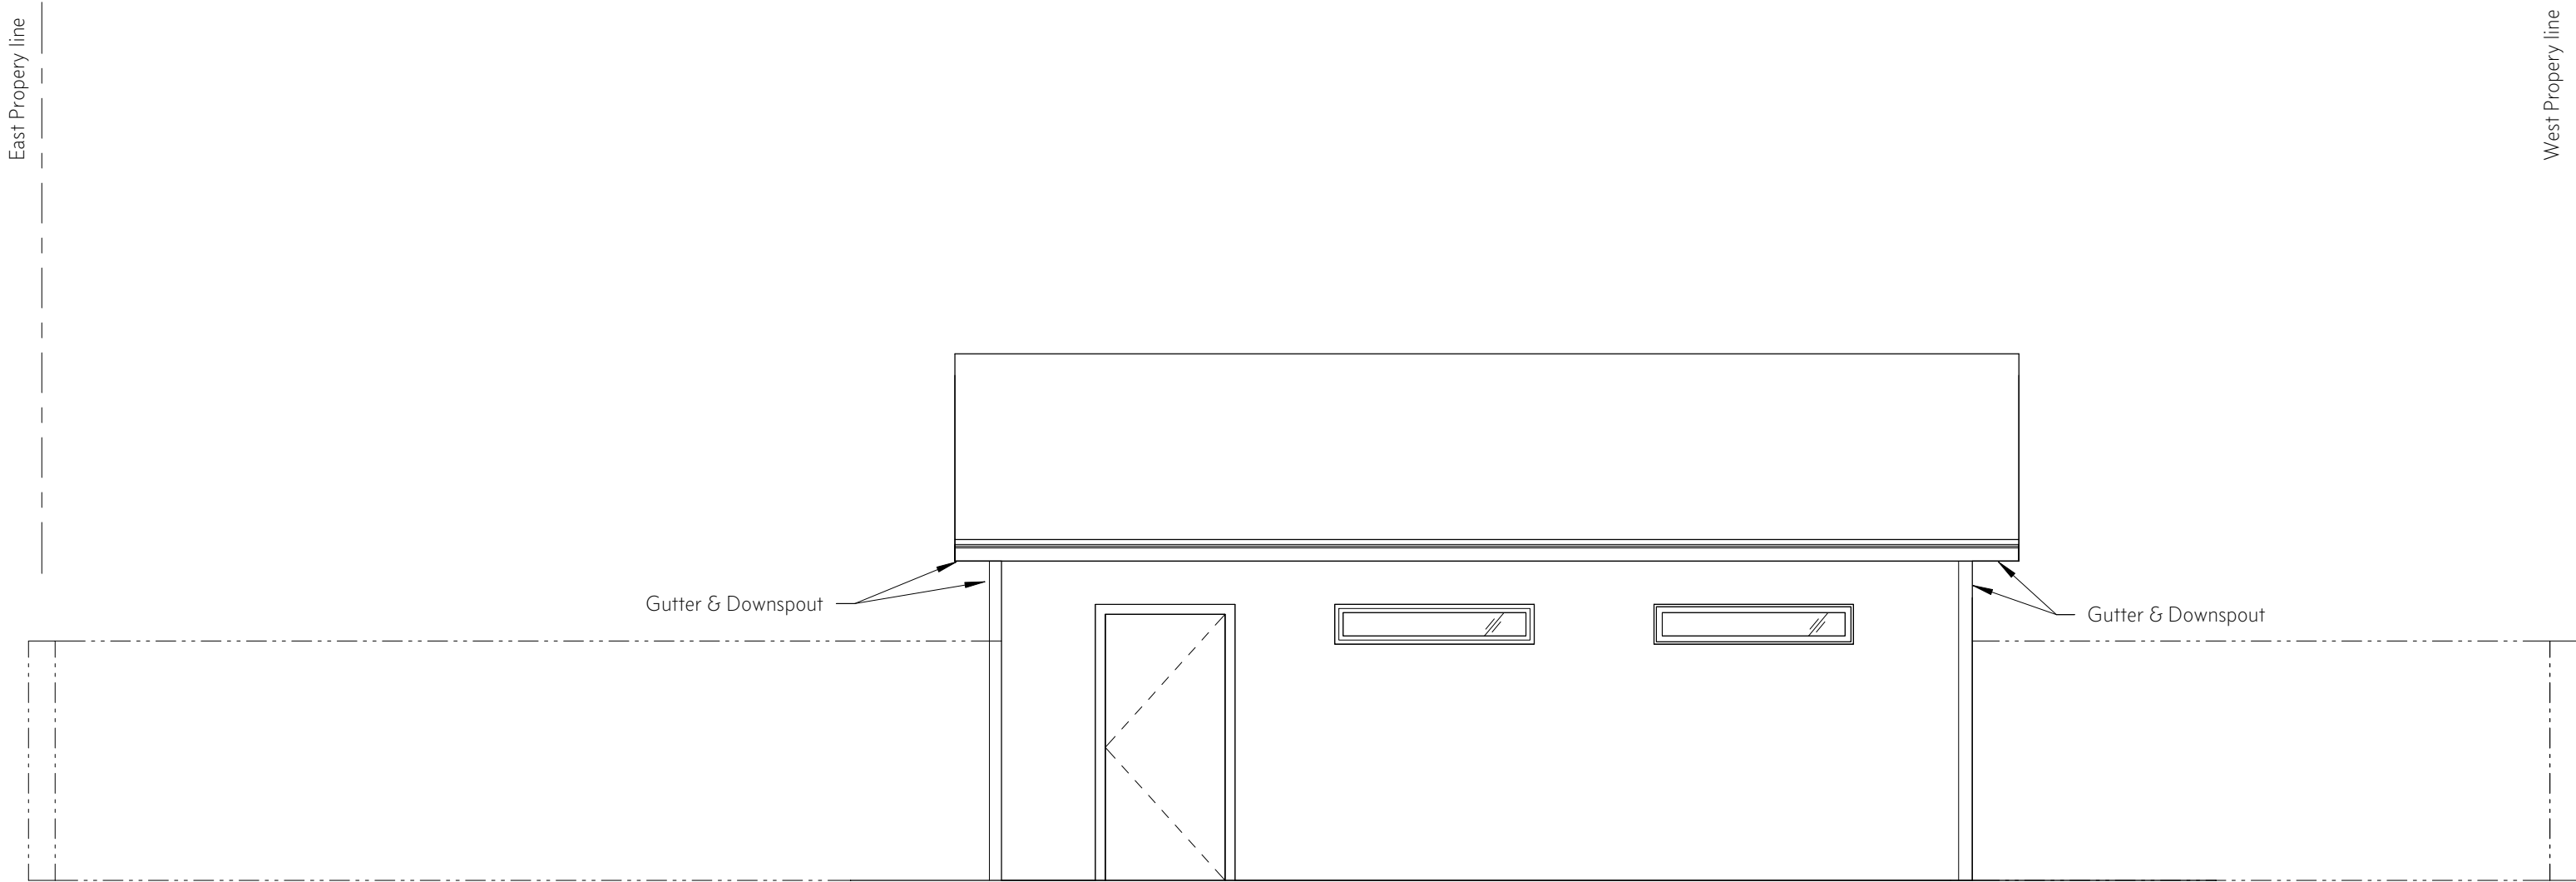

3 New - North Garage Elevation
1/4" = 1'-0"



JOB #	19025
DATE	2-5-19
SCALE	1/4" = 1'-0"
DRAWN BY	TP
CHECKED BY	TP

NEW ELEVATIONS