
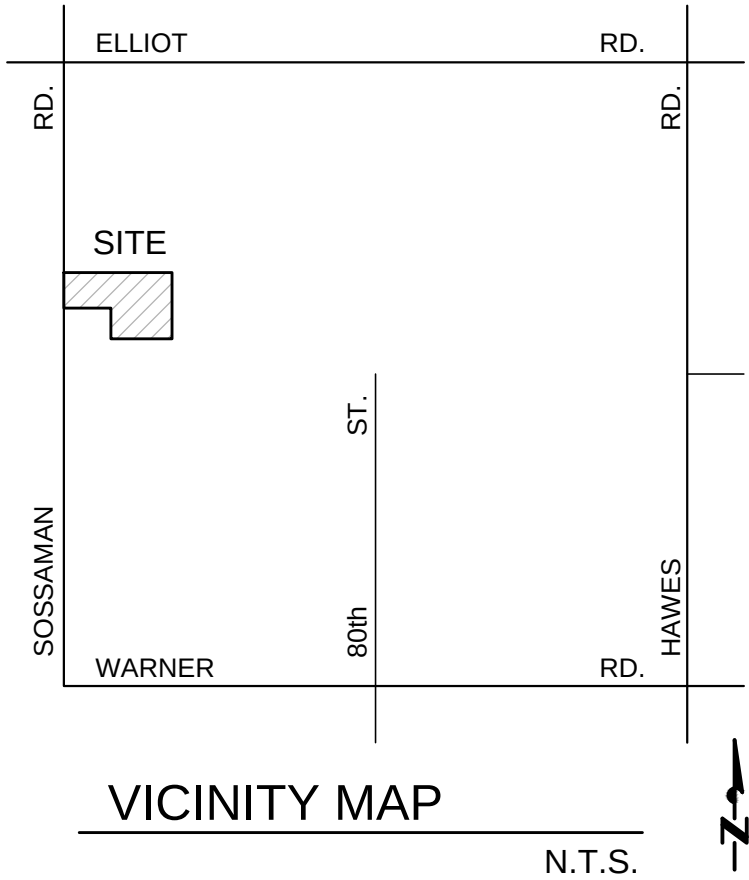
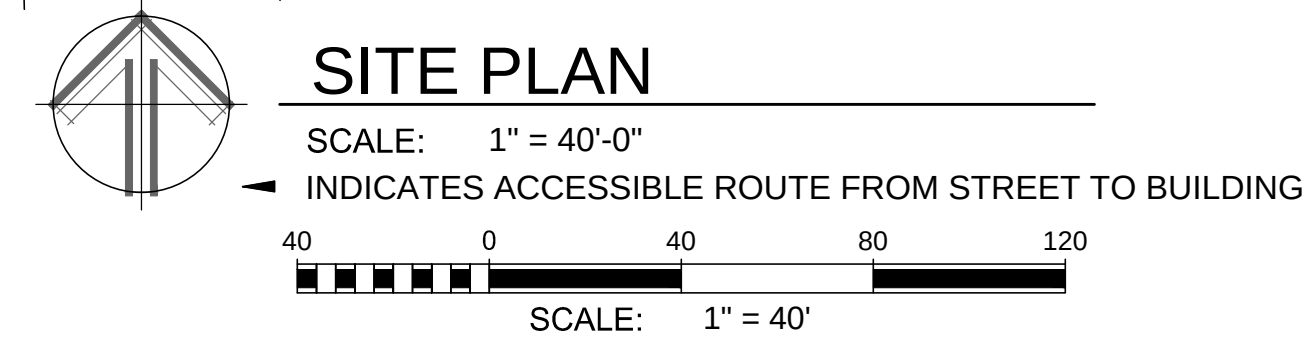


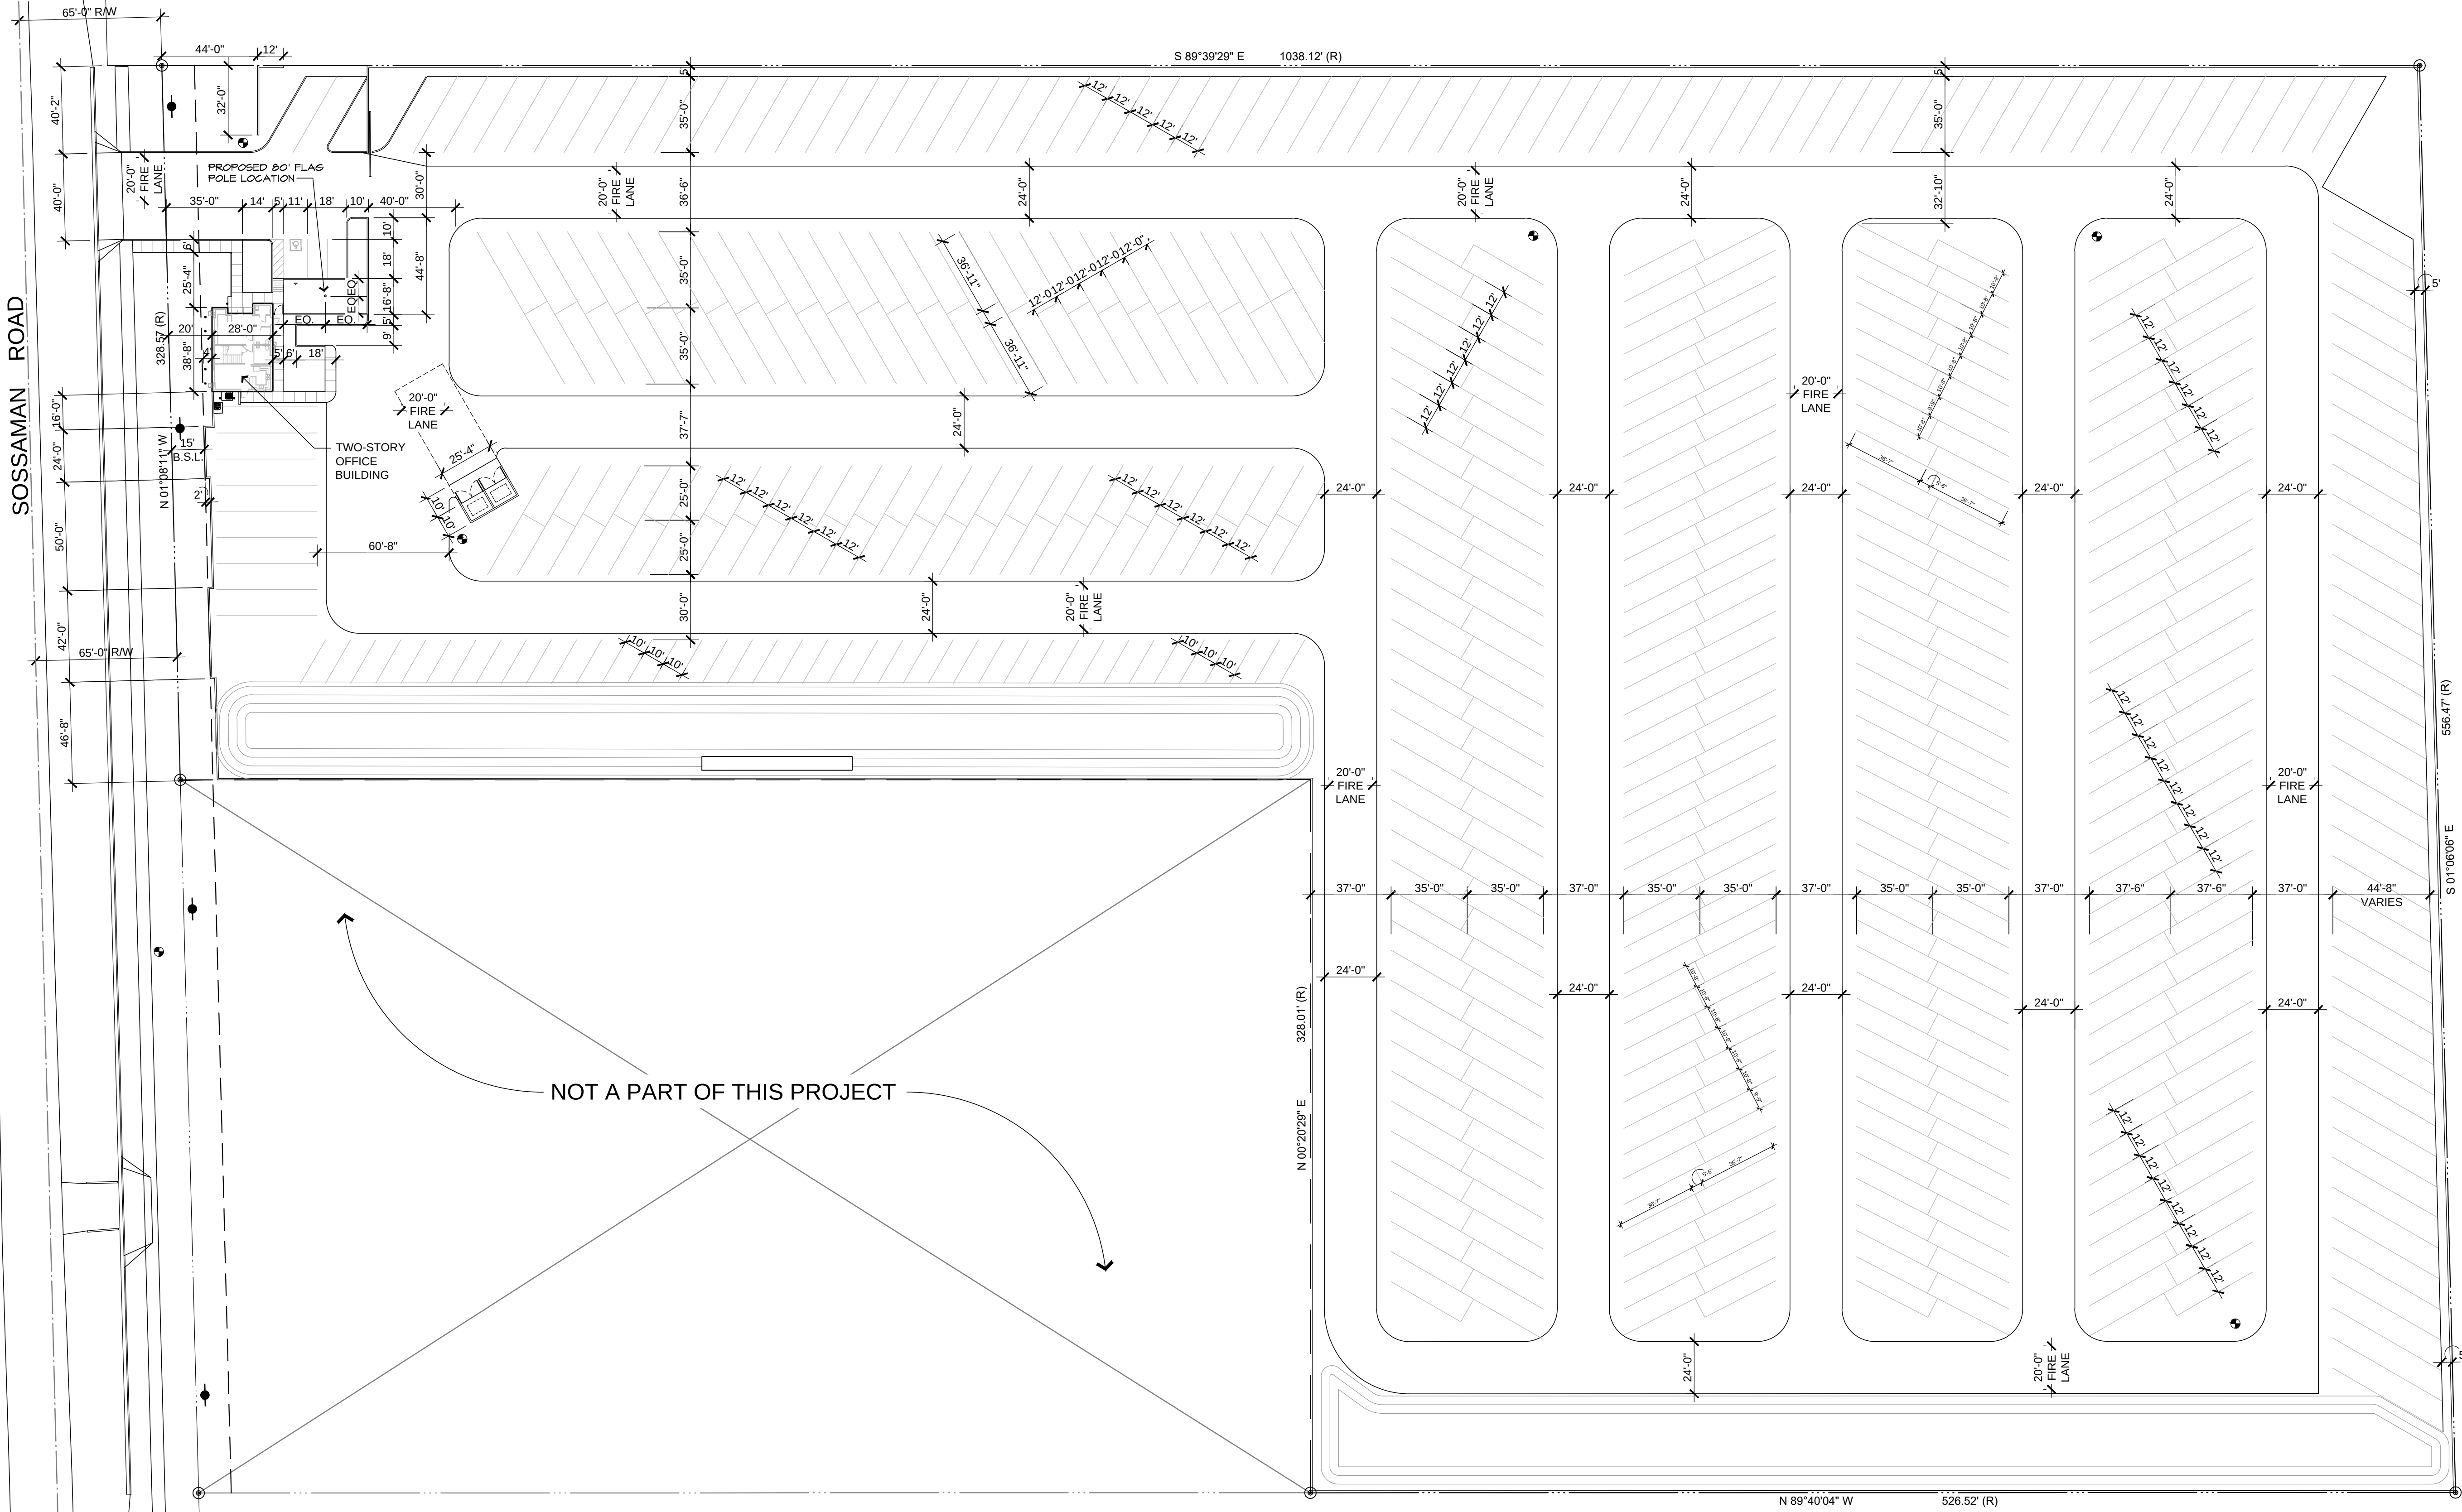

CASE NUMBER: PRS18-00048

Architectural Concepts

68851 Calle Monforte
Cathedral City, California
92234
Phone (480) 734-1687
Em archconcepts52@gmail.com

ARC Services Inc.

14010 N. SUSSEX PLACE
Fountain Hills, Arizona 85268

phone (480)-837-0761
em pgollone@arcservicesinc.com

All reports, plans, specifications, computer files, field data, notes and other documents and instruments prepared by the design professional as instruments of service shall remain the property of the design professional. The design professional shall retain all common law, statutory and other reserved rights, including the copyright therein.

seal

34312
WILLIAM J. SCHROEDER
Professional Engineer
Arizona - U.S.A.
EXP. 12.31.20

HW STORAGE
OFFICE AND RV
3815 SOUTH SOSSAMAN ROAD
MESA, ARIZONA
85212

Title:

SITE PLAN

Date:

01/18/19

Project number:

HW1901

Drawn by:

RL

Checked by:

BS

CAD file:

18125.sp1

☐ Design Development

☐ Progress Const. Docs.

☒ City Submittal

☒ Bid Package

☐ Construction Issue

☐ Record Drawings

Sheet Number:

SP1