


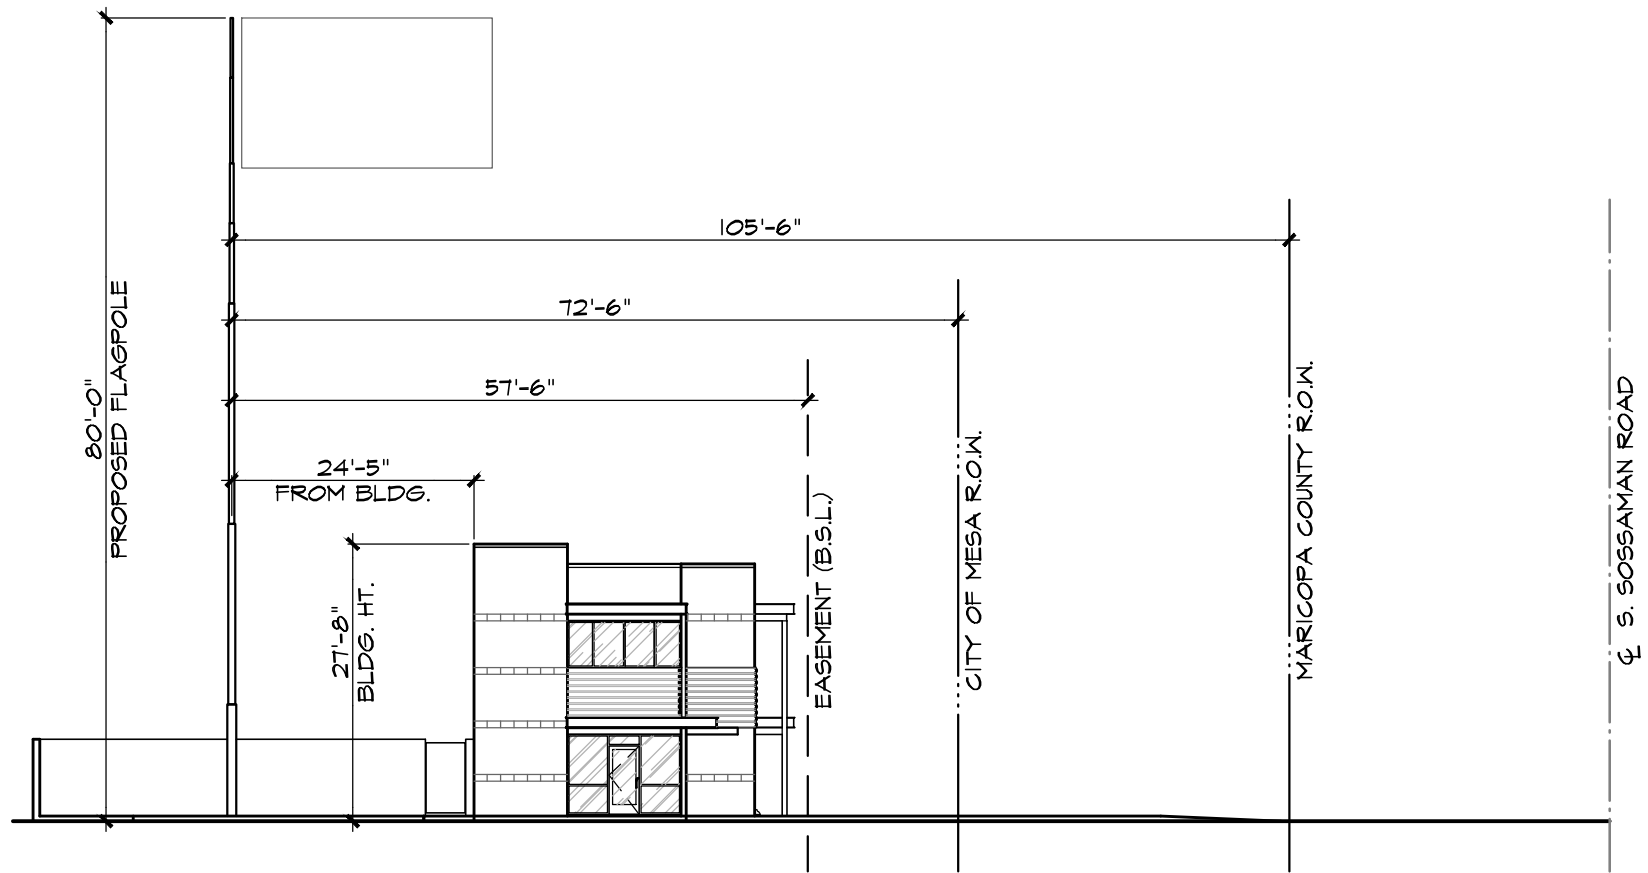

NORTH ELEVATION INCLUDING FLAGPOLE

SCALE: 1/16" = 1'-0"