
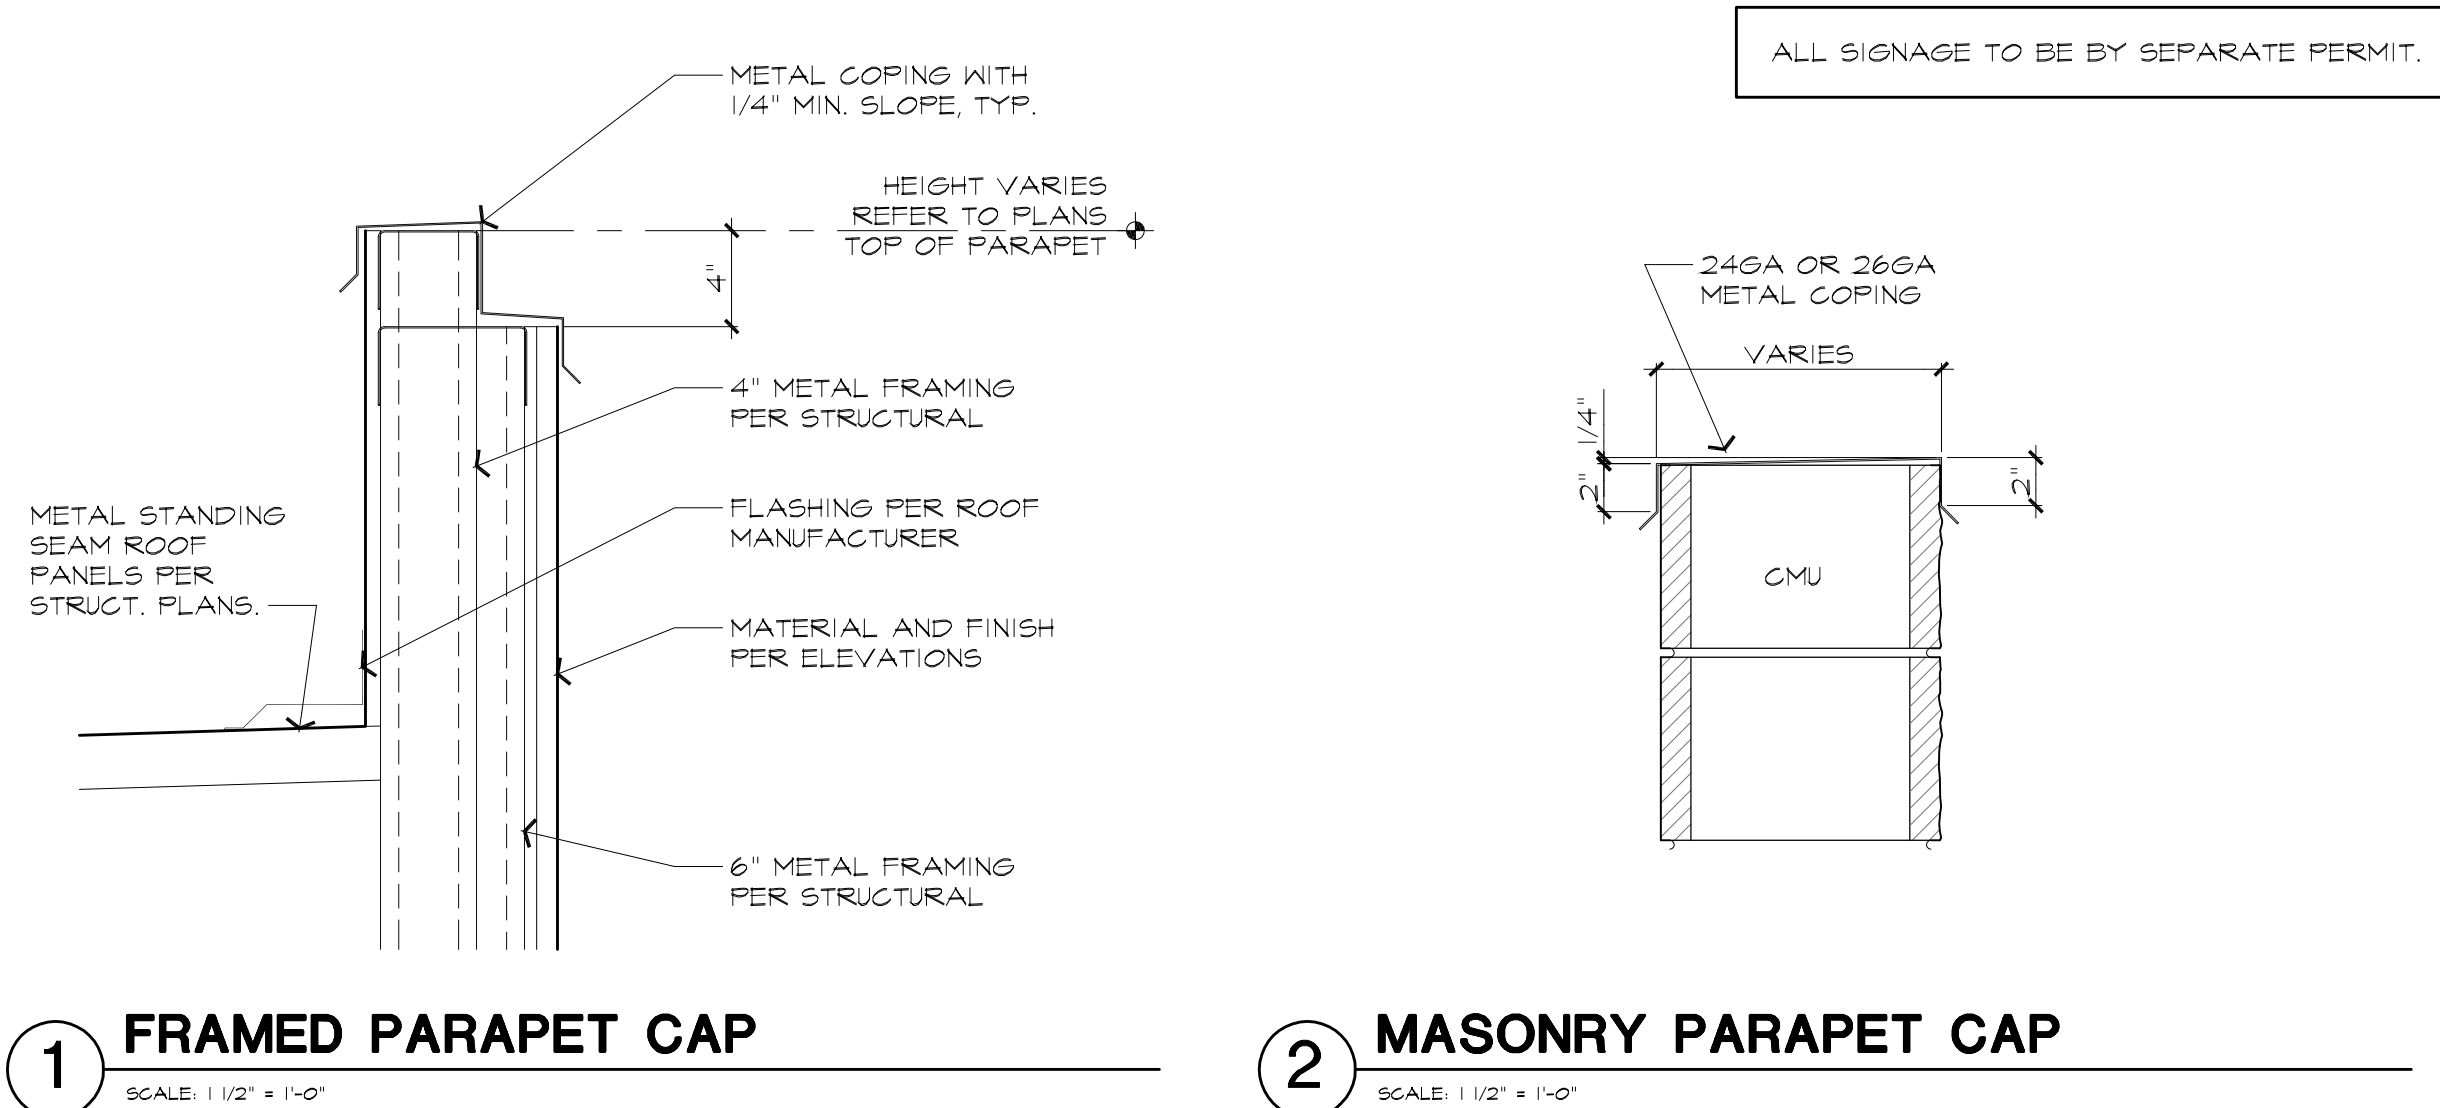
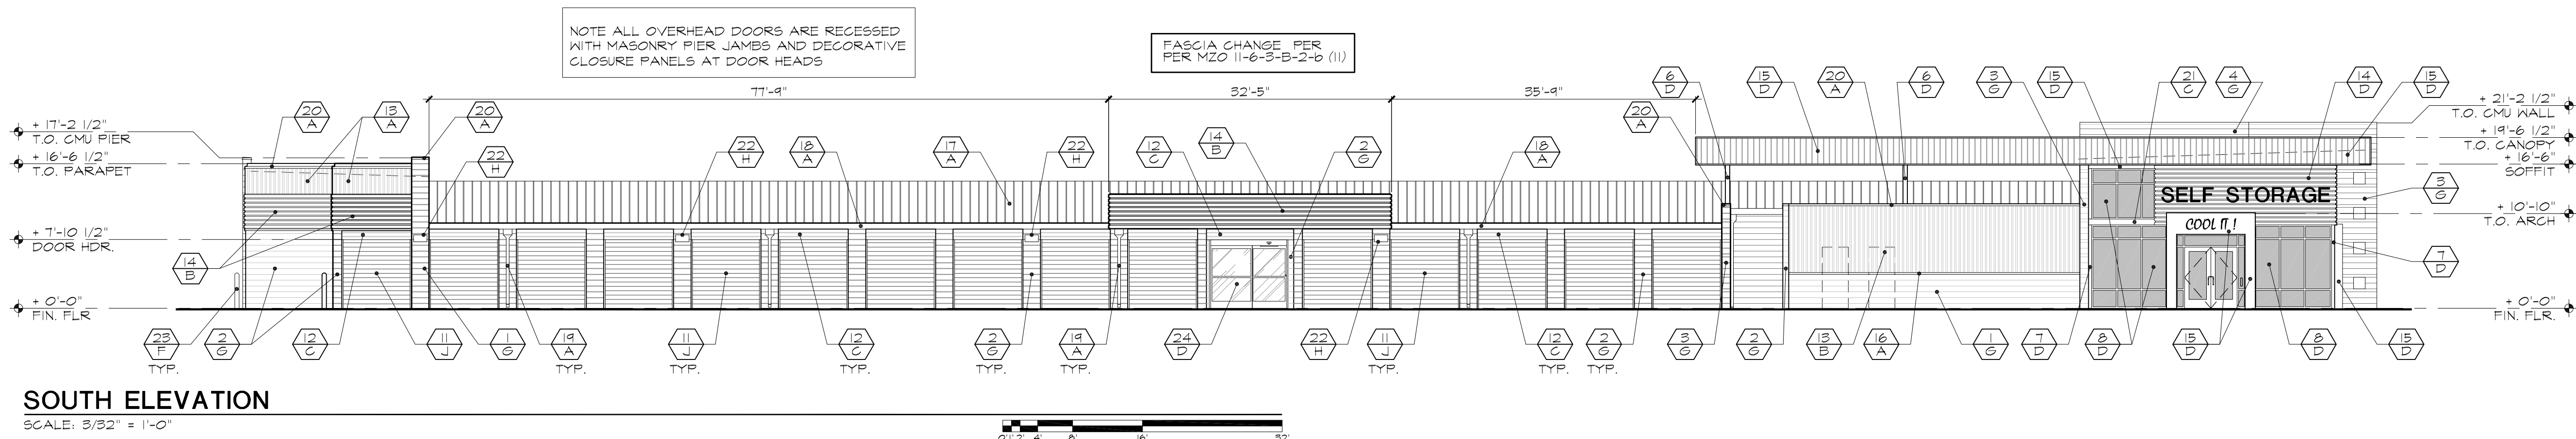


MATERIAL CALCULATIONS
EAST ELEVATION 3,369 S.F.
1. CMU 650 S.F.=19%
2. 'NU-WAVE' SIDING 1167 S.F. = 36%
3. BOX RIB PANEL 531 S.F. = 16%
4. FLAT SHEET WALL 115 S.F. = 3%
5. GLAZING 900 S.F. = 26%

MATERIAL CALCULATIONS
SOUTH ELEVATION 2,618 S.F.
1. CMU 510 S.F.=20%
2. 'NU-WAVE' SIDING 280 S.F. = 10%
3. BOX RIB PANEL 1258 S.F. = 48%
4. FLAT SHEET WALL 250 S.F. = 9%
5. GLAZING 320 S.F. = 13%

MATERIAL SCHEDULE		
MATERIALS		COLORS
1. 12 x 8 x 16 SMOOTH CMU	13. 'AEP SPAN' 'NU-WAVE' CORRUGATED METAL SIDING	A. ZINCALUME PLUS
2. 8 x 8 x 16 SMOOTH CMU	14. 'AEP SPAN' REVERSED BOX RIB PANEL	B. REGAL WHITE
3. 12x8x16 SMOOTH CMU WALL W/ 12x4x16 CMU ACCENT BANDS	15. 'AEP SPAN' FLAT SHEET WALL PANEL	C. REGAL BLUE
4. 8x8x16 SMOOTH CMU WALL W/ 8x4x16 CMU ACCENT BANDS	16. 1 1/2 x 2 1/2 METAL TRIM	D. DARK BRONZE
5. 12 x 8 x 16 SCORED CMU PIERS	17. 'AEP SPAN' STANDING SEAM METAL ROOF PANELS	E. n/a
6. 6 x 6 STEEL COLUMN	18. CONTINUOUS 4" METAL GUTTER (FACTORY PAINTED)	F. VIN-L-STRIP YELLOW (DUNN EDWARDS)
7. 4 x 4 STEEL COLUMN	19. DOWNSPOUT GUTTER	G. UNFINISHED CLEAR COAT SEAL
8. ALUMINUM FRAMED WINDOW SYSTEM	20. METAL CAP FLASHING	H. MANUFACTURER FINISH
9. 4'W x 7'H HM. DOOR AND FRAME	21. SKEWED LIGHT GAUGE I-BEAM	J. ROYAL BLUE (JANUS)
10. 3'W x 7'H HM. DOOR AND FRAME	22. WALL PACK LIGHT FIXTURE	
11. 'JANUS INTERNATIONAL GROUP' METAL ROLL-UP DOOR	23. CONCRETE-FILLED STEEL BOLLARD	
12. METAL CLOSURE PANEL	24. 9'W x 7'h SLIDING DOOR AND FRAME	
		ALL PAINTS AND FINISHES PER MANUFACTURER

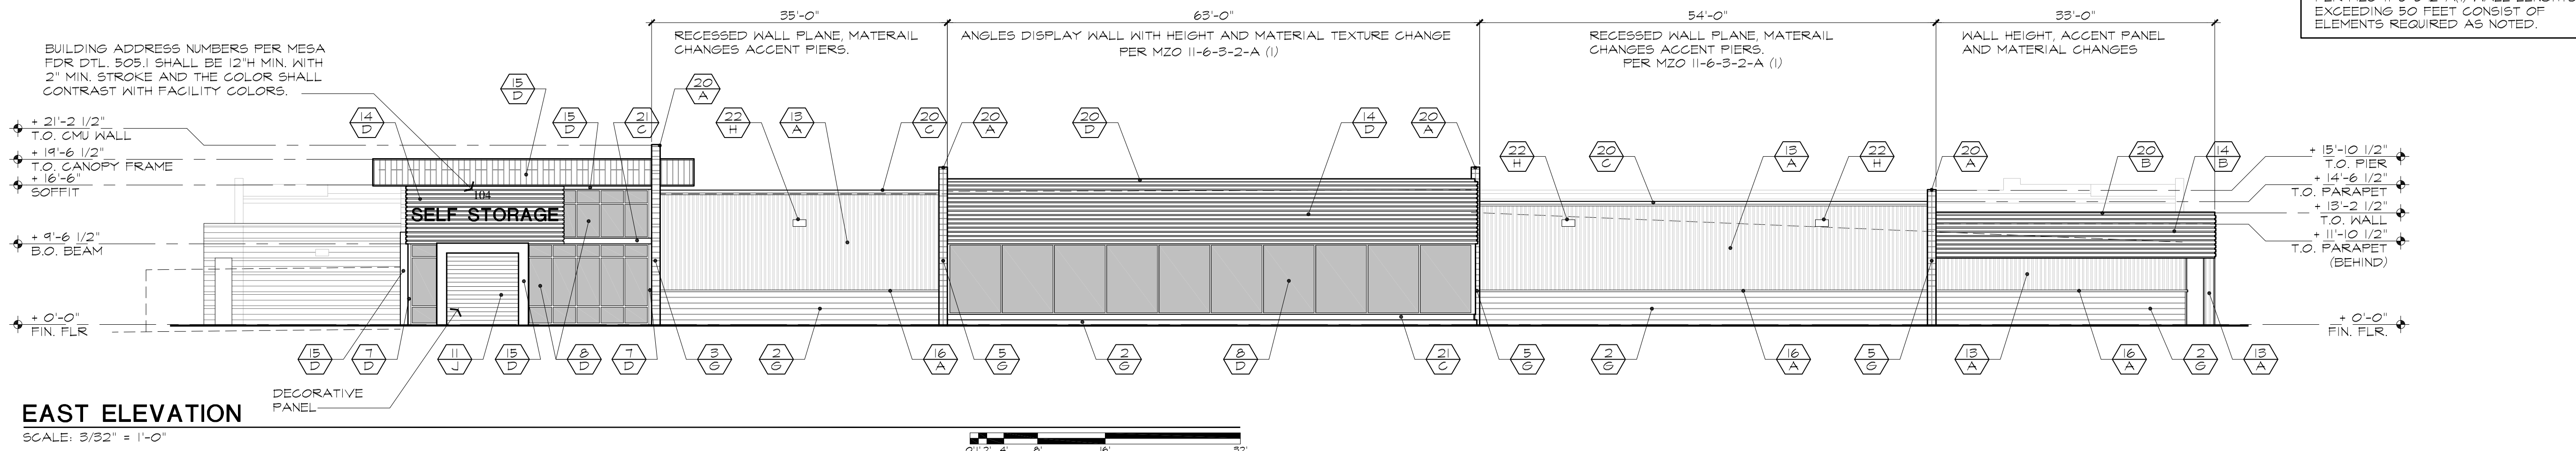

ARCHITECTURAL

ARC Services Inc.

14010 N. SUSSEX PLACE
Fountain Hills, Arizona 85268

phone (480)-837-0761
fax (480)-907-1135

seal

OWNERSHIP OF INSTRUMENTS OF SERVICE
All reports, plans, specifications, computer files, field data, notes and other documents and instruments prepared by the design professional as instruments of service shall remain the property of the design professional. The design professional shall retain all common law, statutory and other reserved rights, including the copyright therein.

revisions

VAL VISTA
SELF STORAGE
104 NORTH VAL VISTA DRIVE
MESA, ARIZONA 85213

Title: PRELIMINARY ELEVATIONS
Date: 04/07/2020
Project number:
Drawn by: RL
Checked by: BS
CAD file: VVS

Design Development
Progress Const. Docs.
City Submittal
Bid Package
Construction Issue
Record Drawings

Sheet Number: DD1

WEST ELEVATION 3,053 S.F.

NORTH ELEVATION 2,553 S.F.



MATERIAL SCHEDULE

COLORS

MATERIAL CALCULATIONS
EAST ELEVATION 3,369 S.F.
1. CMU 650 SF.=13%
2. 'NU-WAVE' SIDING 1161 SF. = 36%
3. BOX RIB PANEL 531 SF. = 16%
4. FLAT SHEET WALL 115 SF. = 3%
5. GLAZING 920 SF. = 26%

MATERIAL CALCULATIONS
SOUTH ELEVATION 2,618 S.F.
1. CMU 510 SF.=20%
2. 'NU-WAVE' SIDING 280 SF. = 10%
3. BOX RIB PANEL 1250 SF. = 48%
4. FLAT SHEET WALL 250 SF. = 9%
5. GLAZING 320 SF. = 13%

MATERIAL SCHEDULE	
MATERIALS	COLORS
1. 12 x 8 x 16 SMOOTH CMU 2. 8 x 8 x 16 SMOOTH CMU 3. 12x8x16 SMOOTH CMU WALL W/ 12x4x16 CMU ACCENT BANDS 4. 8x8x16 SMOOTH CMU WALL W/ 8x4x16 CMU ACCENT BANDS 5. 12 x 8 x 16 SCORED CMU PIERS 6. 6 x 6 STEEL COLUMN 7. 4 x 4 STEEL COLUMN 8. ALUMINUM FRAMED WINDOW SYSTEM 9. 4'W x 7'H HM. DOOR AND FRAME 10. 3'W x 7'H HM. DOOR AND FRAME 11. 'JANUS INTERNATIONAL GROUP' METAL ROLL-UP DOOR 12. METAL CLOSURE PANEL 13. 'AEP SPAN' 'NU-WAVE' CORRUGATED METAL SIDING 14. 'AEP SPAN' REVERSED BOX RIB PANEL 15. 'AEP SPAN' FLAT SHEET WALL PANEL 16. 1 1/2 x 2 1/2 METAL TRIM 17. 'AEP SPAN' STANDING SEAM METAL ROOF PANELS 18. CONTINUOUS 4' METAL GUTTER (FACTORY PAINTED) 19. DOWNSPOUT GUTTER 20. METAL CAP FLASHING 21. SKEUED LIGHT GAUGE I-BEAM 22. WALL PACK LIGHT FIXTURE 23. CONCRETE-FILLED STEEL BOLLARD 24. 9'W x 7'H SLIDING DOOR AND FRAME	A. ZINCALUME PLUS B. REGAL WHITE C. REGAL BLUE D. DARK BRONZE E. n/a F. VIN-L-STRIPE YELLOW (DUNN EDWARDS) G. UNFINISHED CLEAR COAT SEAL H. MANUFACTURER FINISH J. ROYAL BLUE (JANUS) ALL PAINTS AND FINISHES PER MANUFACTURER

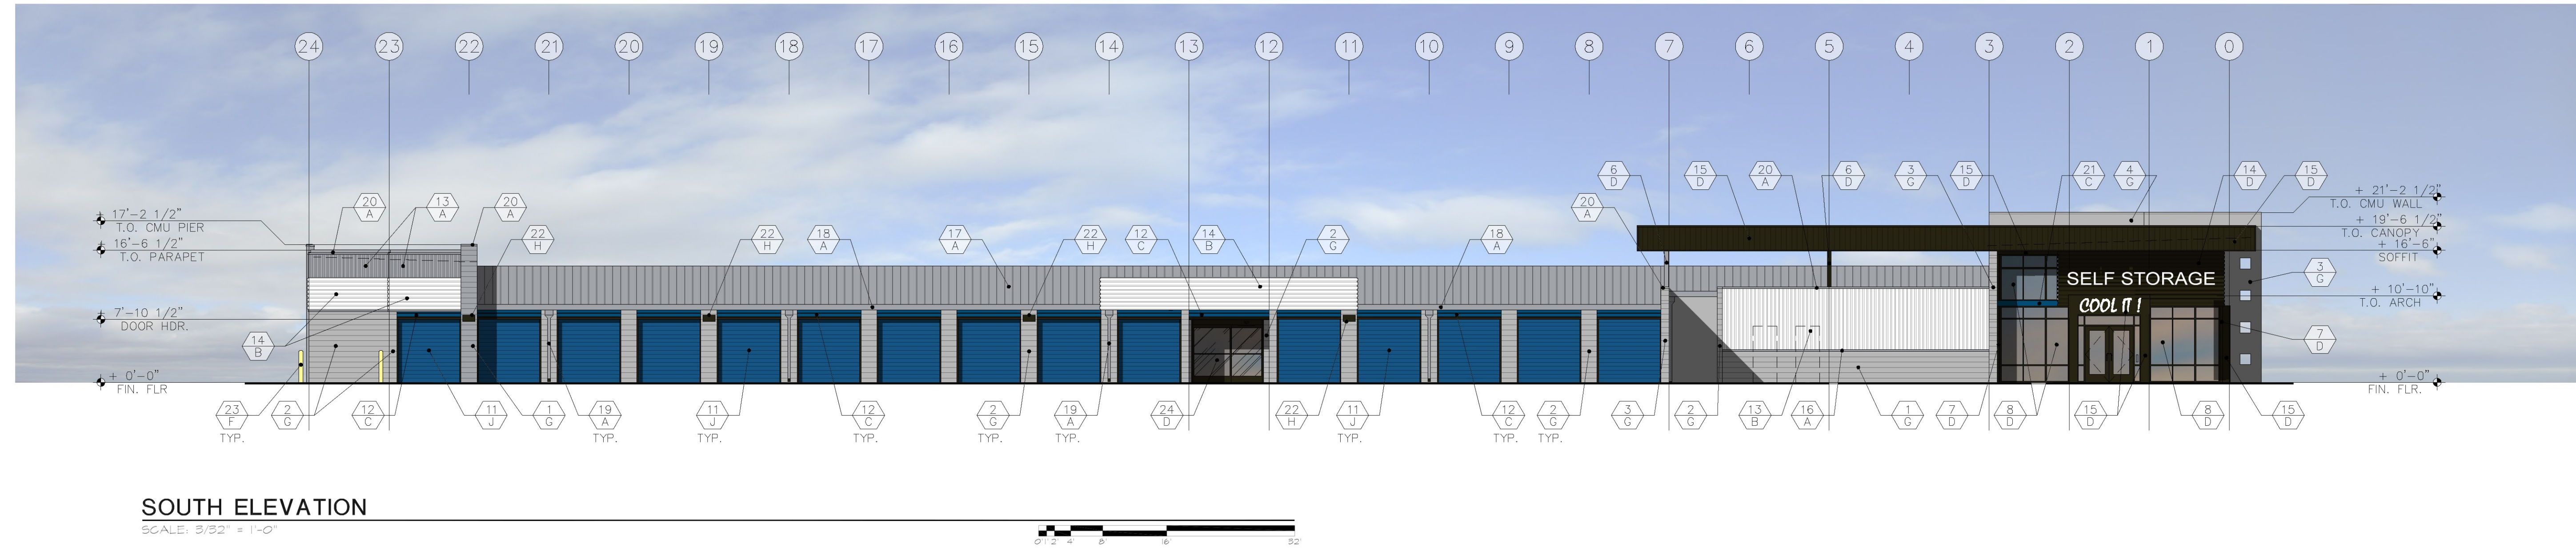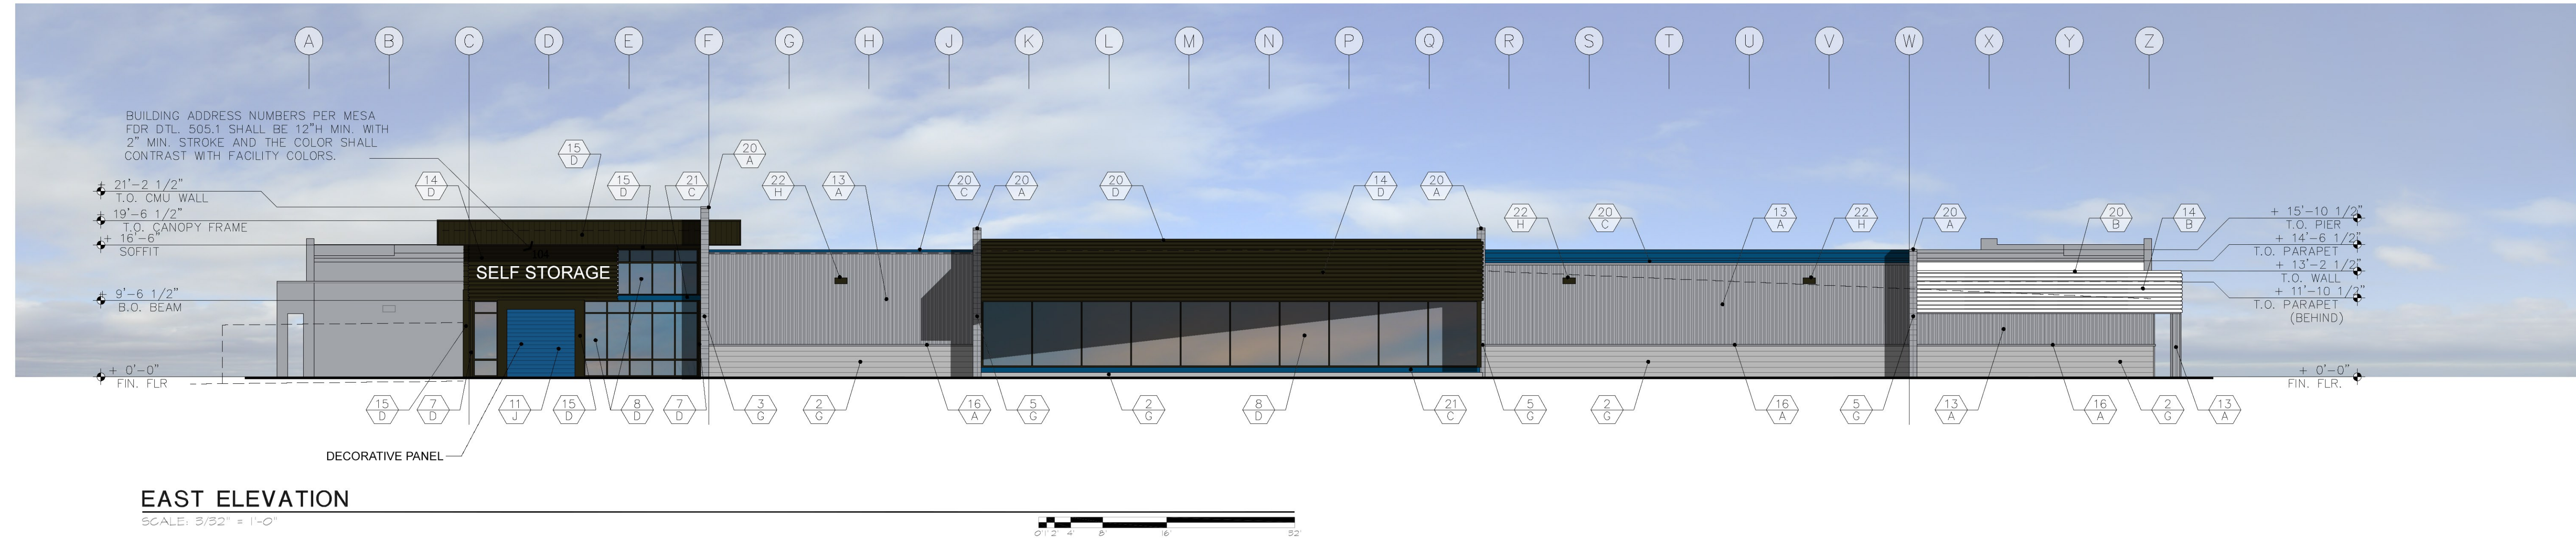

ARCHITECTURAL
TRANSIENT
NO. 3

ARC Services Inc.
14010 N. SUSSEX PLACE
Fountain Hills, Arizona 85268
phone (480)-837-0761
fax (480)-907-1135

seal

WILLIAM J. SCHROEDER
Professional Engineer
No. 12345
Arizona, U.S.A.
EXP. 12.31.20

ownership of instruments of service

All reports, plans, specifications, computer files, field data, notes and other documents and instruments prepared by the design professional as instruments of service shall remain the property of the design professional. The design professional shall retain all common law, statutory and other reserved rights, including the copyright therein.

revisions

VAL VISTA
SELF STORAGE
104 NORTH VAL VISTA DRIVE
MESA, ARIZONA 85213

Title: PRELIMINARY ELEVATIONS

Date: 03/26/2020

Project number:

Drawn by: RL

Checked by: BS

CAD file: VVS

☒ Design Development

☐ Progress Const. Docs.

☐ City Submittal

☐ Bid Package

☐ Construction Issue

☐ Record Drawings

Sheet Number:

DD1

MATERIAL CALCULATIONS

WEST ELEVATION 3,053 S.F.

1. CMU 675 SF, =22%
2. 'NU-WAVE' SIDING 1220 SF, = 40%
3. BOX RIB PANEL 1258 SF, = 41%

MATERIAL CALCULATIONS

NORTH ELEVATION 2,553 S.F.

1. CMU 925 SF, =36%
2. 'NU-WAVE' SIDING 780 SF, = 11%
3. BOX RIB PANEL 1258 SF, = 49%
4. GLAZING 90 SF, = 4%

MATERIAL SCHEDULE









MATERIALS

1. 12 x 8 x 16 SMOOTH CMU
2. 8 x 8 x 16 SMOOTH CMU
3. 12x8x16 SMOOTH CMU WALL W/ 12x4x16 CMU ACCENT BANDS
4. 8x8x16 SMOOTH CMU WALL W/ 8x4x16 CMU ACCENT BANDS
5. 12 x 8 x 16 SCORED CMU PIERS
6. 6 x 6 STEEL COLUMN
7. 4 x 4 STEEL COLUMN
8. ALUMINUM FRAMED WINDOW SYSTEM
9. 4'W x 7'h H.M. DOOR AND FRAME
10. 3'W x 7'h H.M. DOOR AND FRAME
11. 'JANUS INTERNATIONAL GROUP' METAL ROLL-UP DOOR
12. METAL CLOSURE PANEL
13. 'AEP SPAN' 'NU-WAVE' CORRUGATED METAL SIDING
14. 'AEP SPAN' REVERSED BOX RIB PANEL
15. 'AEP SPAN' FLAT SHEET WALL PANEL
16. 1 1/2 x 2 1/2 METAL TRIM
17. 'AEP SPAN' STANDING SEAM METAL ROOF PANELS
18. CONTINUOUS 4' METAL GUTTER (FACTORY PAINTED)
19. DOWNSPOUT GUTTER
20. METAL CAP FLASHING
21. SKEWED LIGHT GAUGE I-BEAM
22. WALL PACK LIGHT FIXTURE
23. CONCRETE-FILLED STEEL BOLLARD
24. 9'W x 7'h SLIDING DOOR AND FRAME

COLORS

- A. ZINCALUME PLUS
B. REGAL WHITE
C. REGAL BLUE
D. DARK BRONZE
E. n/a
F. VIN-L-STRIFE YELLOW (DUNN EDWARDS)
G. UNFINISHED CLEAR COAT SEAL
H. MANUFACTURER FINISH
J. ROYAL BLUE (JANUS)


ALL PAINTS AND FINISHES PER MANUFACTURER

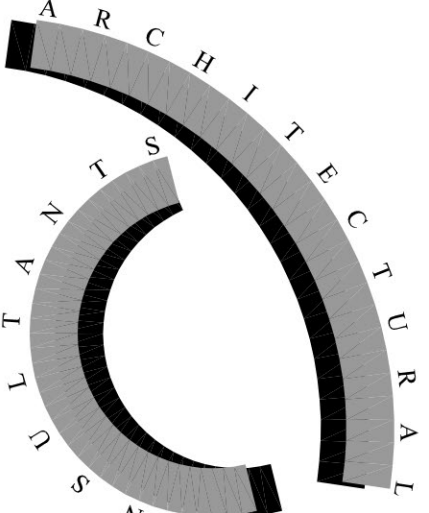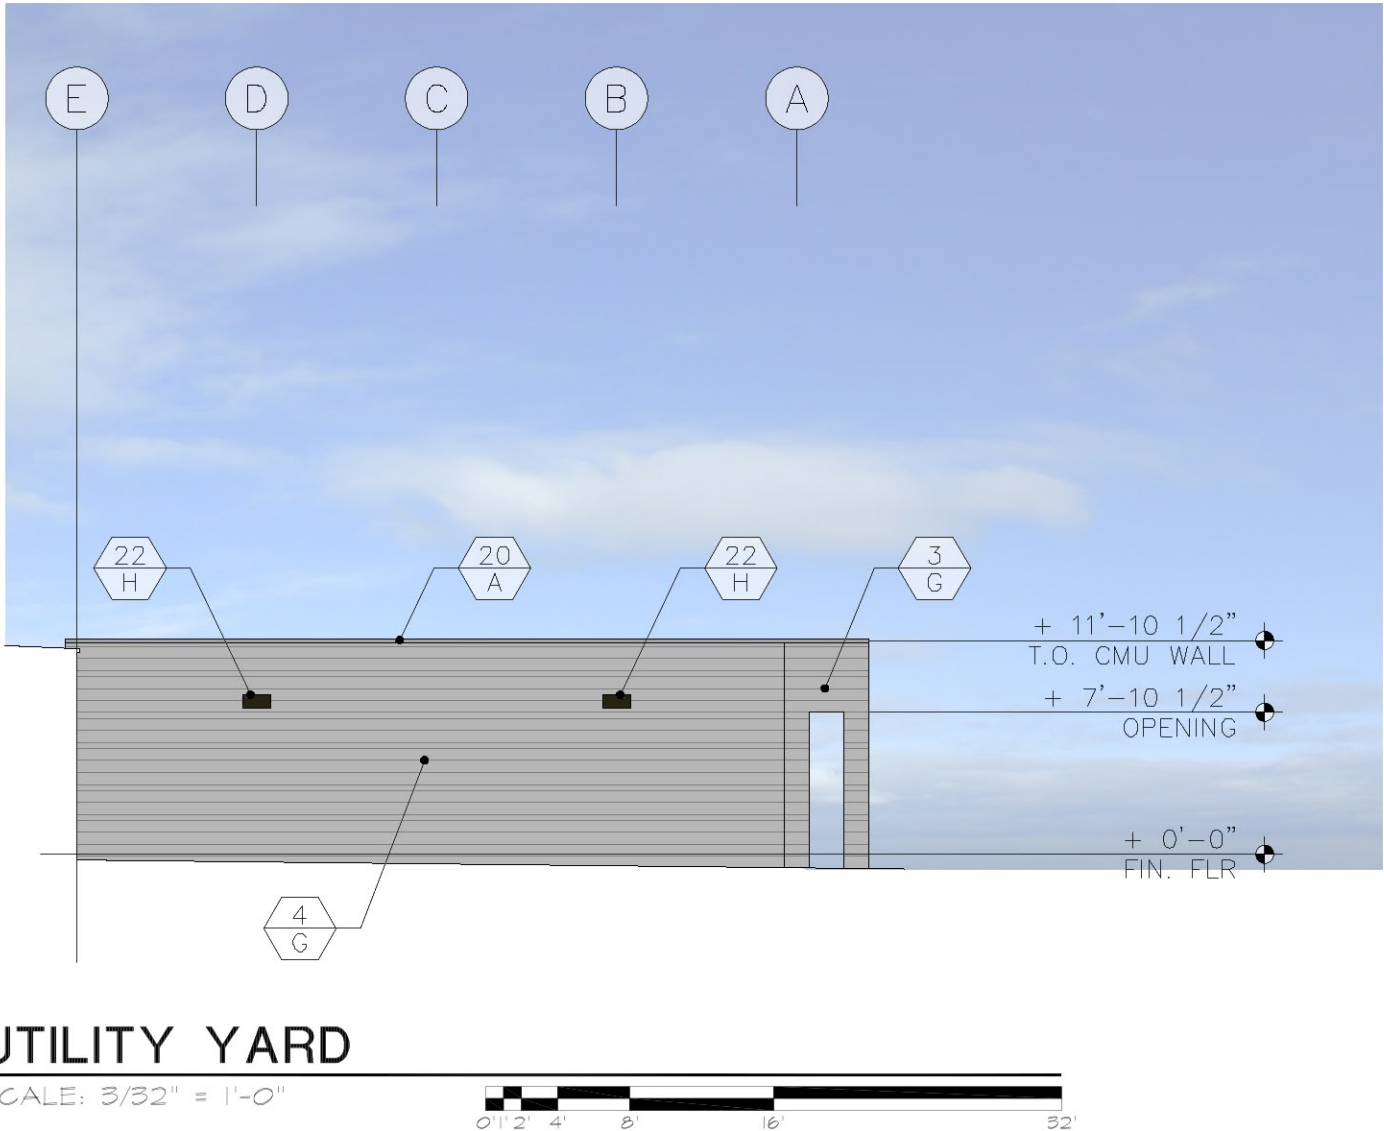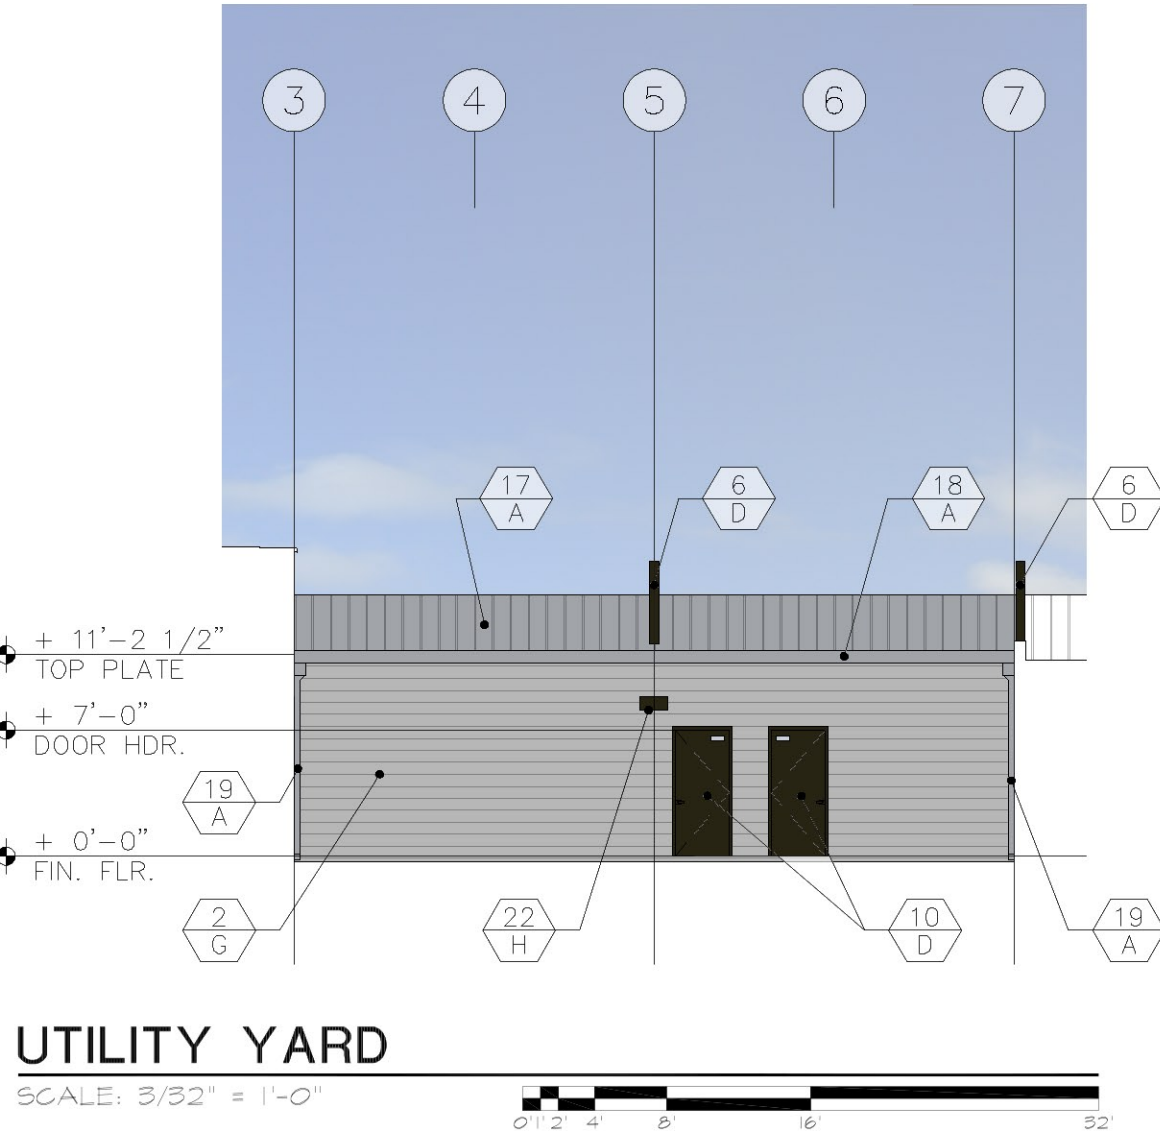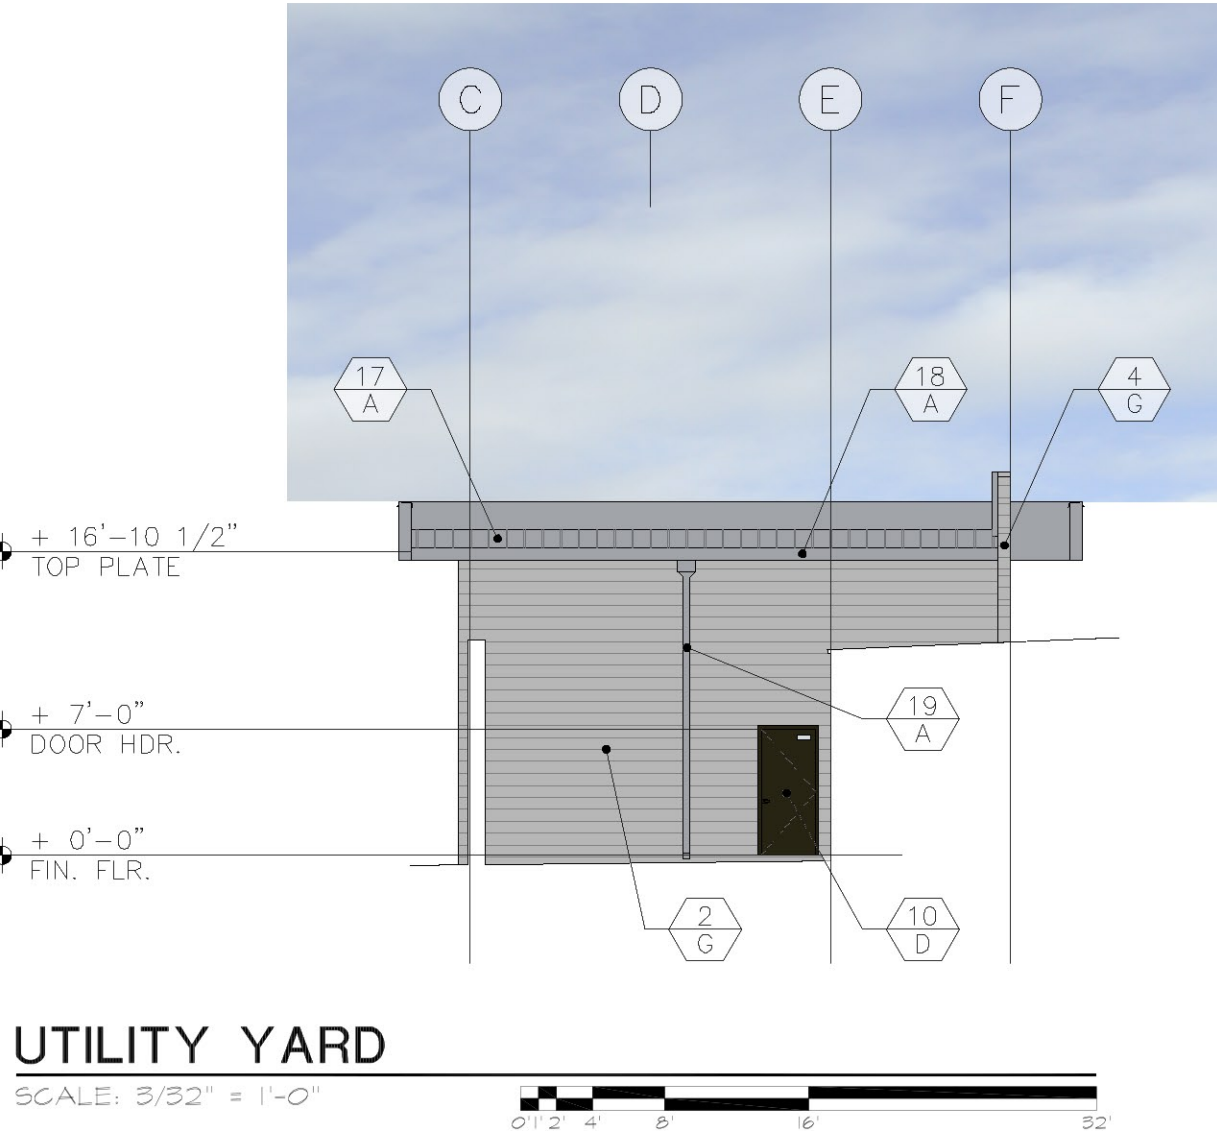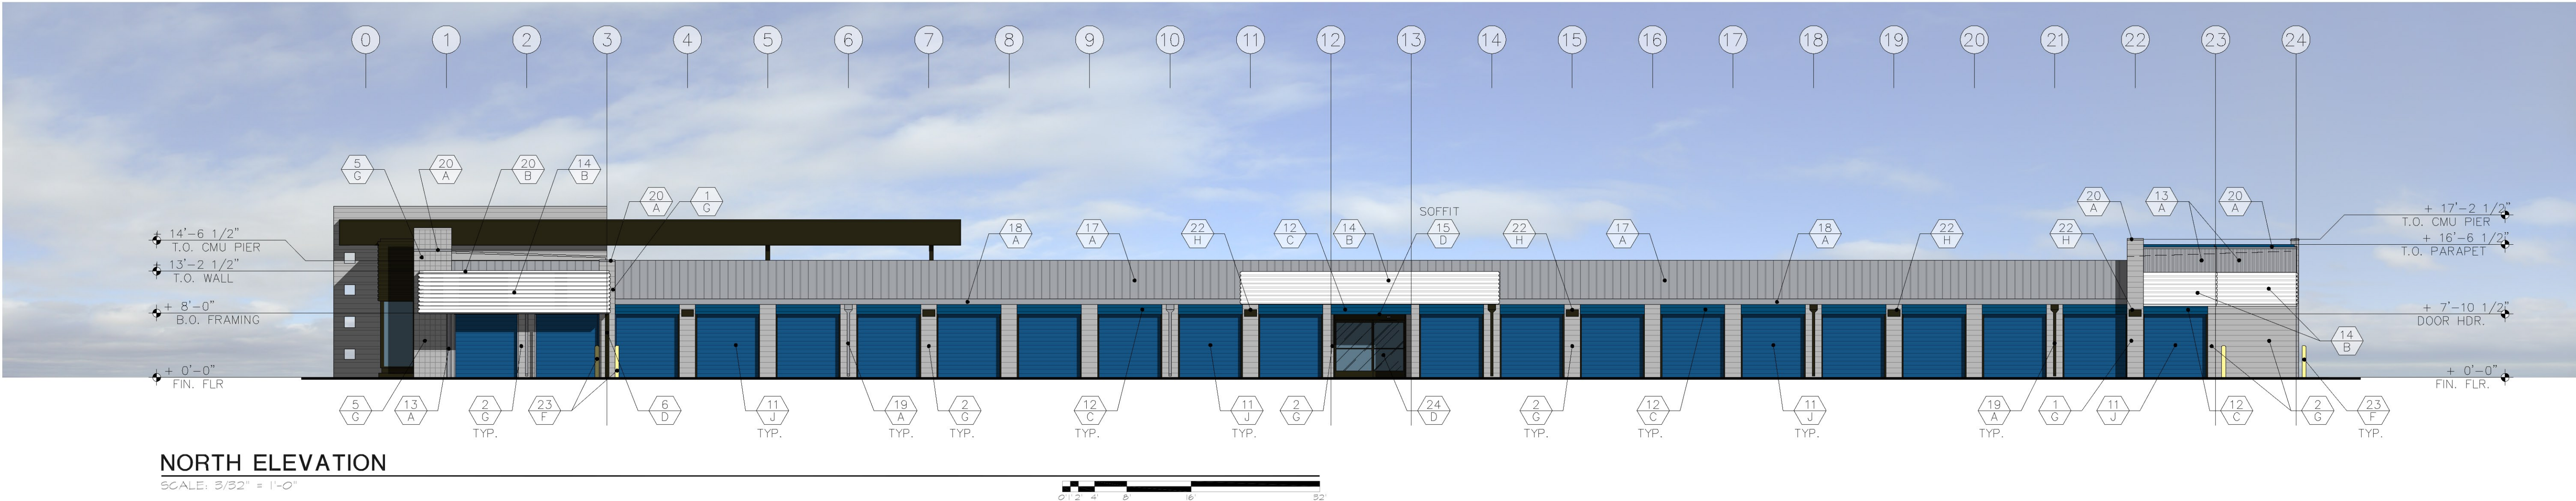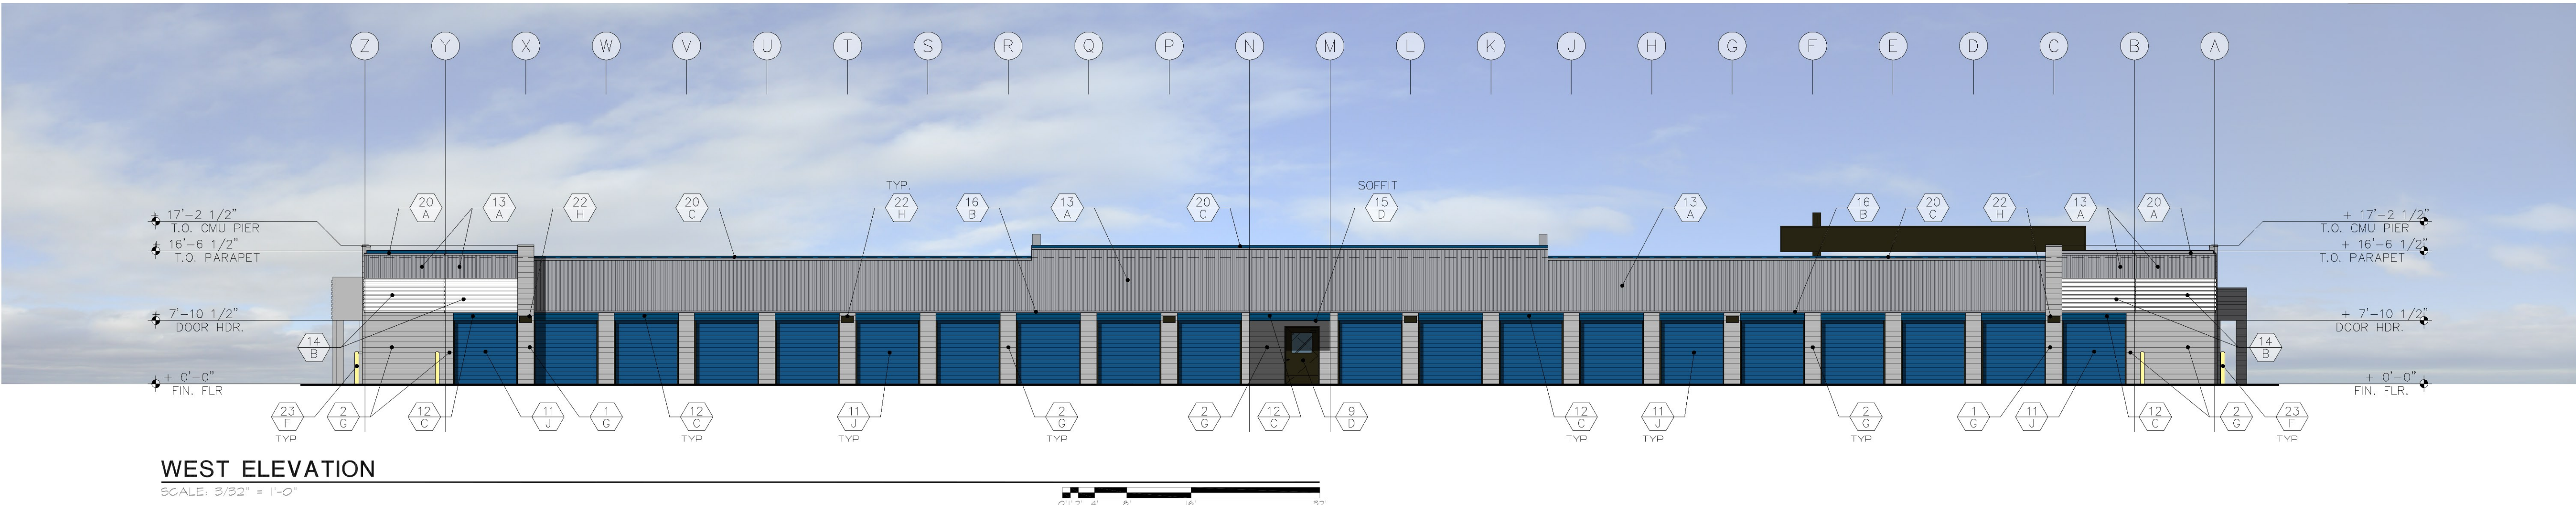

ARC Services Inc.
14010 N. SUSSEX PLACE
Fountain Hills, Arizona 85268

phone (480)-837-0761
fax (480)-907-1135

seal

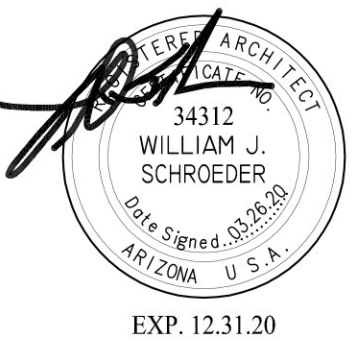

OWNERSHIP OF INSTRUMENTS OF SERVICE
All reports, plans, specifications, computer files, field data, notes and other documents and instruments prepared by the design professional as instruments of service shall remain the property of the design professional. The design professional shall retain all common law, statutory and other reserved rights, including the copyright therein.

revisions

VAL VISTA
SELF STORAGE
104 NORTH VAL VISTA DRIVE
MESA, ARIZONA 85213

Title: PRELIMINARY ELEVATIONS
Date: 03/26/2020
Project number:
Drawn by: RL
Checked by: BS
CAD file: VVS

- ☒ Design Development
☐ Progress Const. Docs.
☐ City Submittal
☐ Bid Package
☐ Construction Issue
☐ Record Drawings

Sheet Number:

DD2