
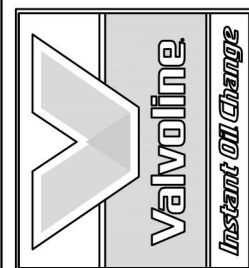


[illegible]


EXTERIOR INSULATED FINISH SYSTEM :	DYMIT (SANDPEBBLE FINE) COLOR: E.I.F.S. 1 = #113 AMARILLO WHITE
STONE WAINSCOT: (GRADE TO PRECAST SILL)	ELDERADO STONE - CLIFFSTONE PROFILE "BOARDWALK" GRAY DRY STACKED STONE
FACE BRICK: (ABOVE WAINSCOT)	BELDEN - "MODULAR HAMILTON BLEND A"
PRECAST SILL:	CUSTOM CAST STONE - "LIGHT BUFF" (REFER TO SILL PROFILE)
MORTAR:	LEHIGH - "LIGHT BEIGE"
MASONRY SEALER:	ALL MASONRY SURFACES SHALL BE TREATED W/SEALER REFER TO SPECIFICATIONS.
METAL CANOPY:	AWNEX CANOPY SYSTEM - COLOR TO MATCH PAC-CLAD "SILVER"
STOREFRONT SYSTEM:	2x4 1/2" KAWNEER TRIFAB VG 451T SERIES CLEAR ANODIZED ALUMINUM STOREFRONT SYSTEM W/1" INSULATED GLAZING AND SPANDREL GLASS WHERE NOTED.
H.M. DOORS & FRAMES:	FIELD PAINT w/SHERWIN-WILLIAMS B66-310 PRO-CYRL PRIMER FOLLOWED BY (2) FINISH COATS OF B66-300 SHER-CYRL HPA. COLOR SHALL BE SW-7515 "HOMESTEAD BROWN". PROVIDE MOCK-UP AND VERIFY COLOR W/OOWNER.
O.H DOOR FINISH:	CLEAR ANODIZED ALUMINUM.
BOLLARDS/GUARD POSTS:	FIELD PAINT w/SHERWIN-WILLIAMS B66-310 PRO-CYRL PRIMER FOLLOWED BY (2) FINISH COATS OF B66-300 SHER-CYRL HPA. COLOR SHALL BE "VALVOLINE RED".
DUMPSTER ENCLOSURE GATE POSTS:	FIELD PAINT w/SHERWIN-WILLIAMS B66-310 PRO-CYRL AND PRIMER FOLLOWED BY (2) FINISH COATS OF SHERWIN WILLIAMS 7515 "HOMESTEAD BROWN". SEMI-GLOSS DTM ACRYLIC B66-200.
PARKING LOT STRIPING:	SHERWIN-WILLIAMS #TM226 SETFAST TM PAINT. COLOR SHALL BE "WHITE".
HANDICAP STALL STRIPING:	SHERWIN-WILLIAMS #TM2133 SETFAST TM PAINT. COLOR SHALL BE "ADA BLUE".
STORM DRAINAGE DOWNSPOUTS:	DOWNSPOUTS ARE INTERNAL AS PER THE RECOMMENDATION OF THE DESIGN REVIEW BOARD.

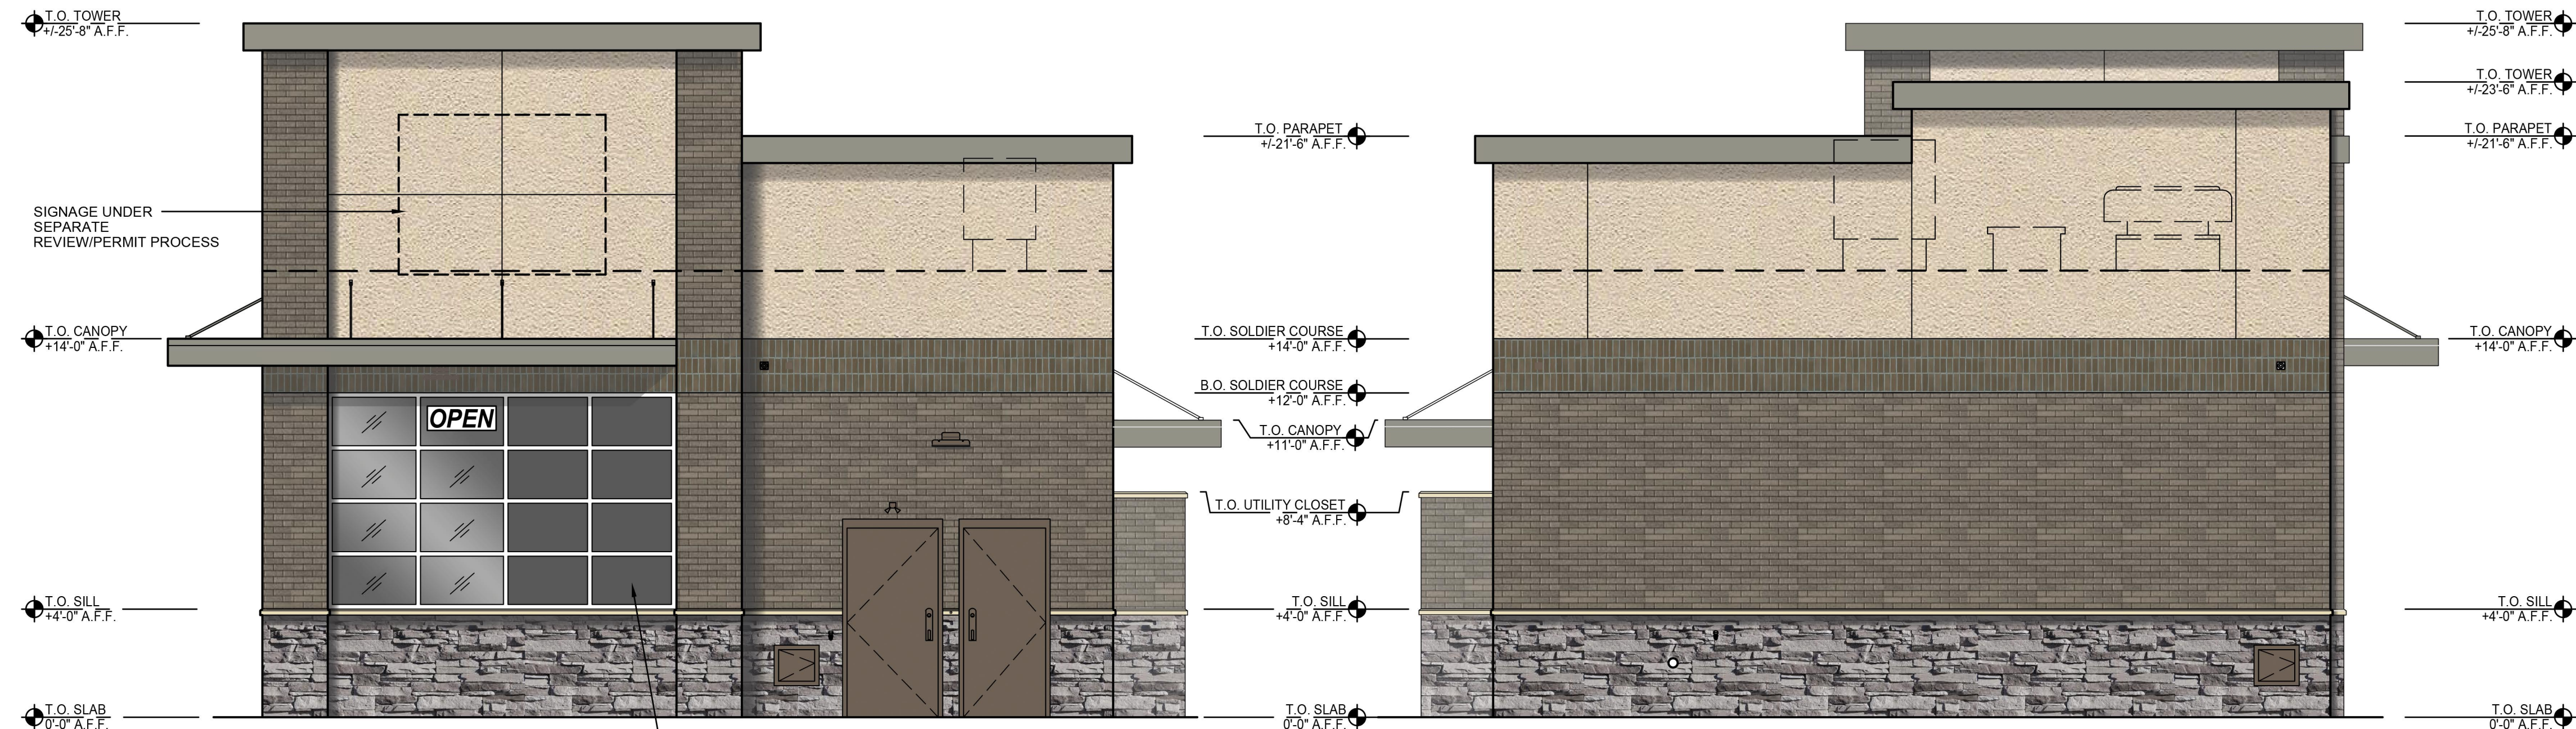


1 RIGHT ELEVATION
STONE / BRICK / EIFS

2 LEFT ELEVATION
STONE / BRICK / EIFS

MATERIALS	FRONT ELEVATION		REAR ELEVATION		LEFT ELEVATION		RIGHT ELEVATION	
	SQ.FT	PERCENTAGE	SQ.FT	PERCENTAGE	SQ.FT	PERCENTAGE	SQ.FT	PERCENTAGE
STONE	101.50	6.47%	96.04	6.17%	126.98	16.37%	99.82	12.61%
BRICK	266.47	16.98%	270.47	17.37%	275.16	35.48%	187.61	23.70%
BRICK SOLDIER COURSE	131.32	8.36%	135.00	8.67%	63.00	8.13%	63.02	7.96%
EIFS	439.99	31.47%	490.05	31.47%	247.53	31.91%	227.16	28.69%
GLAZING	488.60	31.13%	409.49	26.30%	0.00	0.00%	103.33	13.05%
METAL	71.07	4.53%	107.41	6.90%	52.91	6.82%	33.59	4.24%
CANOPY	16.63	1.06%	11.50	0.74%	7.50	0.97%	22.80	2.88%
DOORS	0.00	0.00%	37.27	2.39%	2.51	0.32%	54.42	6.87%
TOTAL AREA	1569.58		1557.23		775.59		791.75	

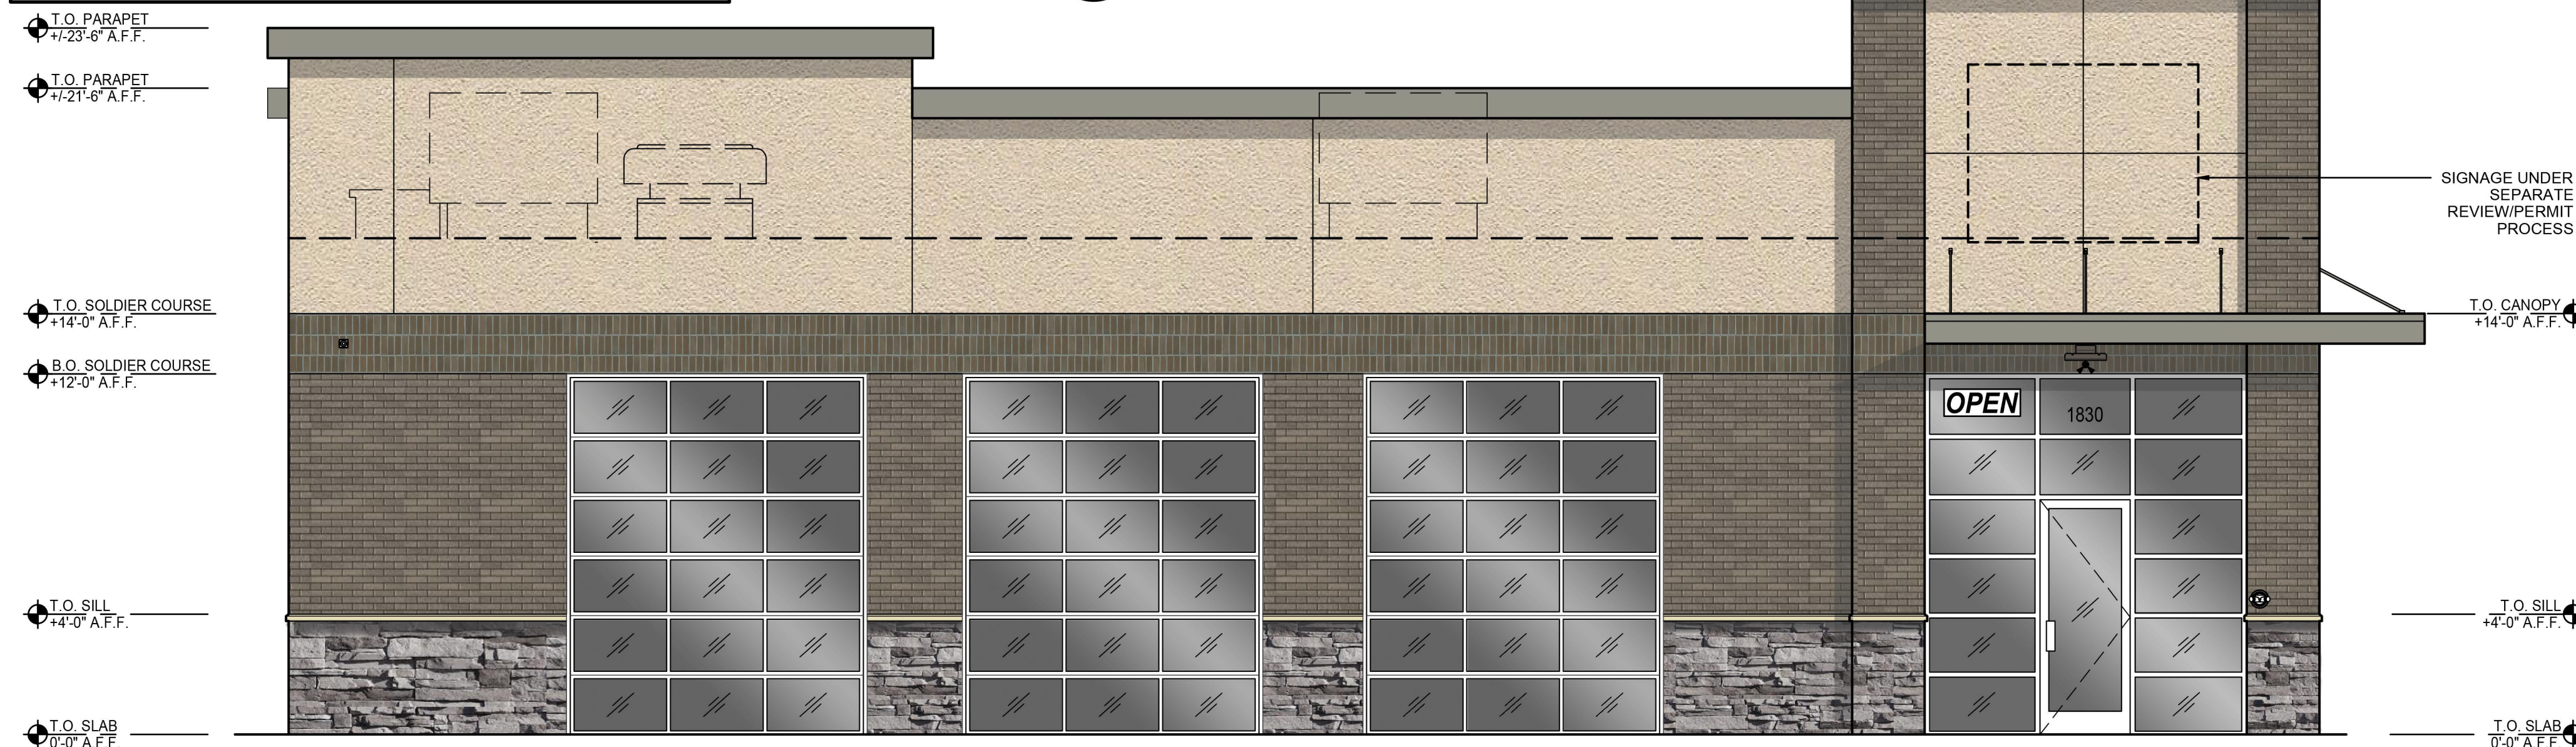


3 FRONT ELEVATION
STONE / BRICK / EIFS

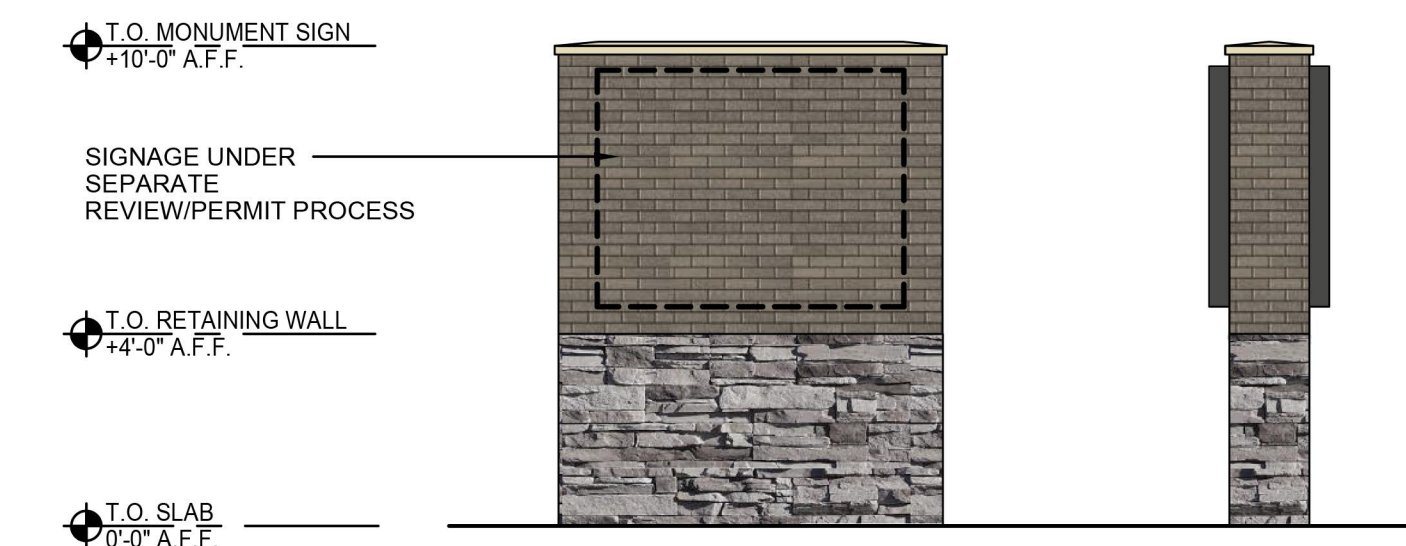


5 MONUMENT SIGN ELEVATIONS

STONE / BRICK / EIFS

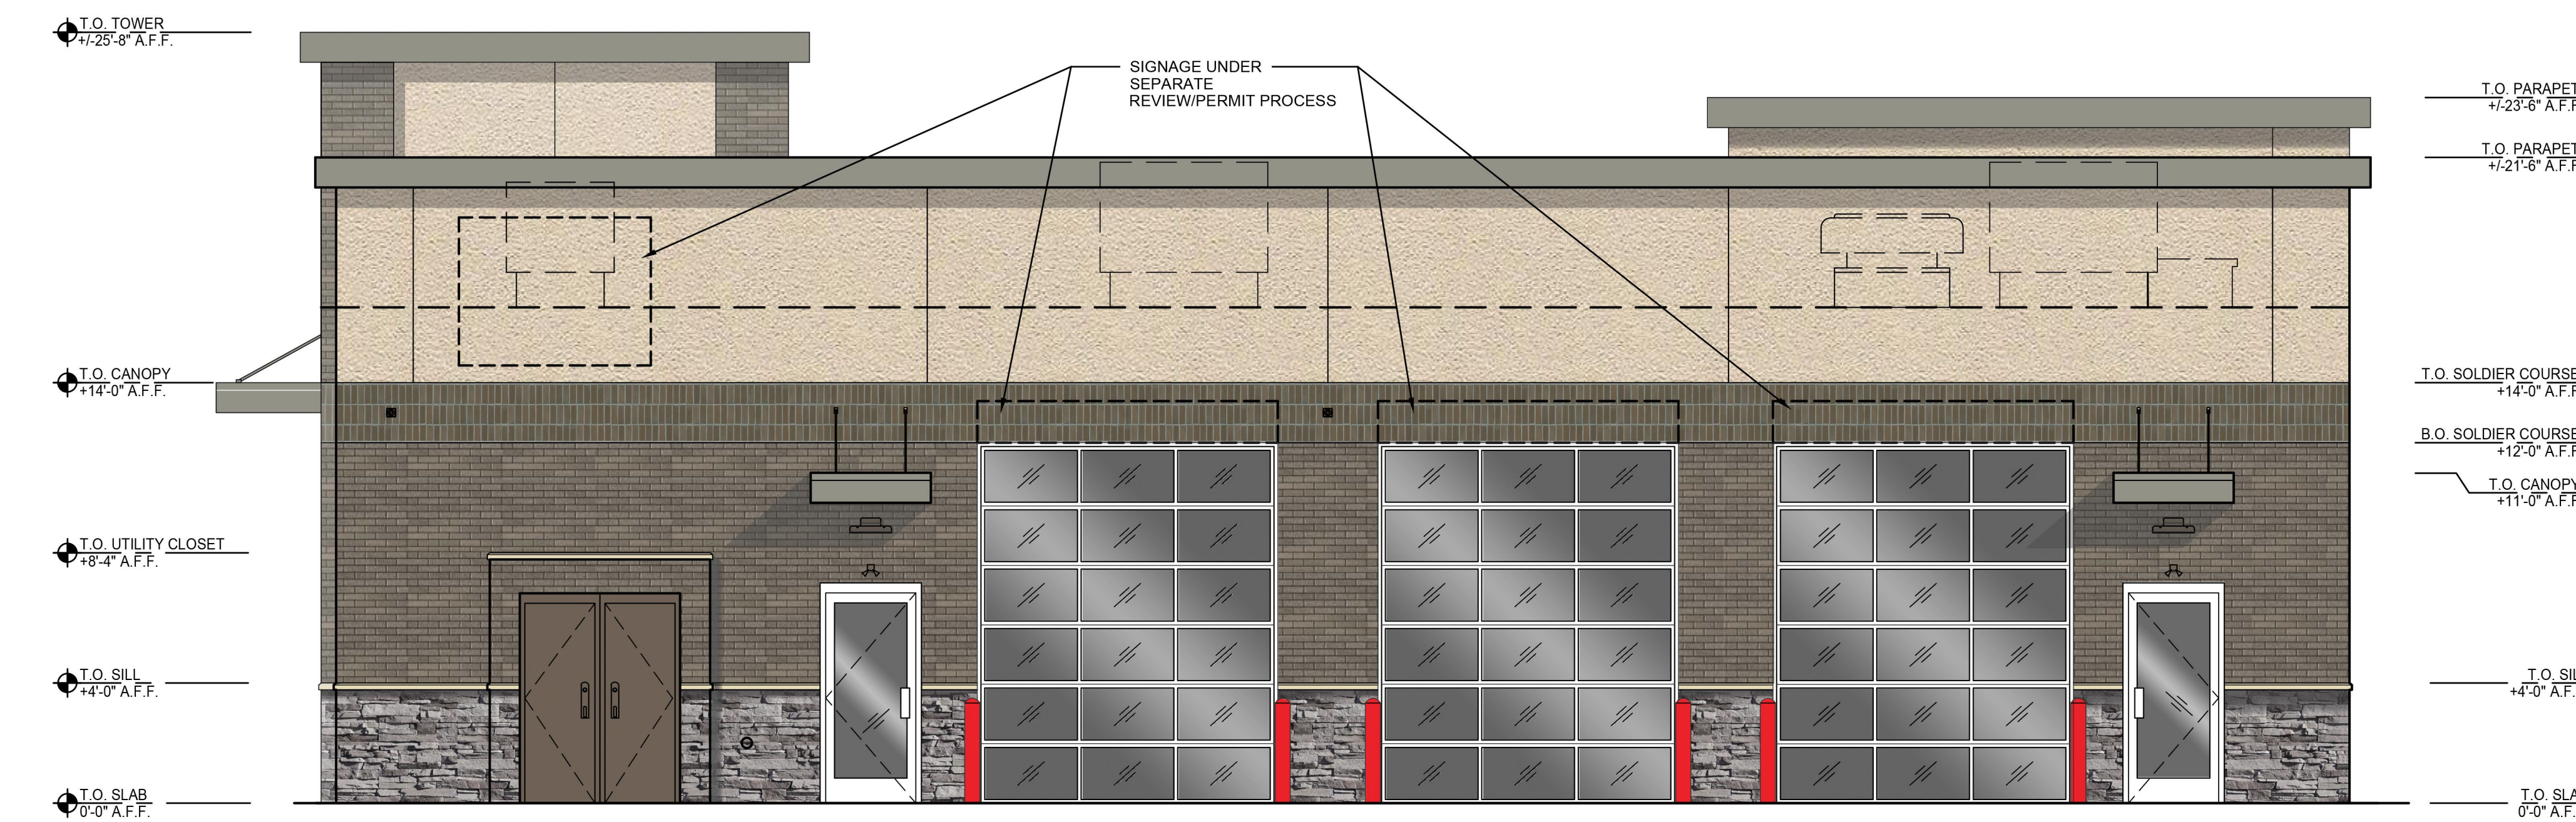


4 REAR ELEVATION

STONE / BRICK / EIFS

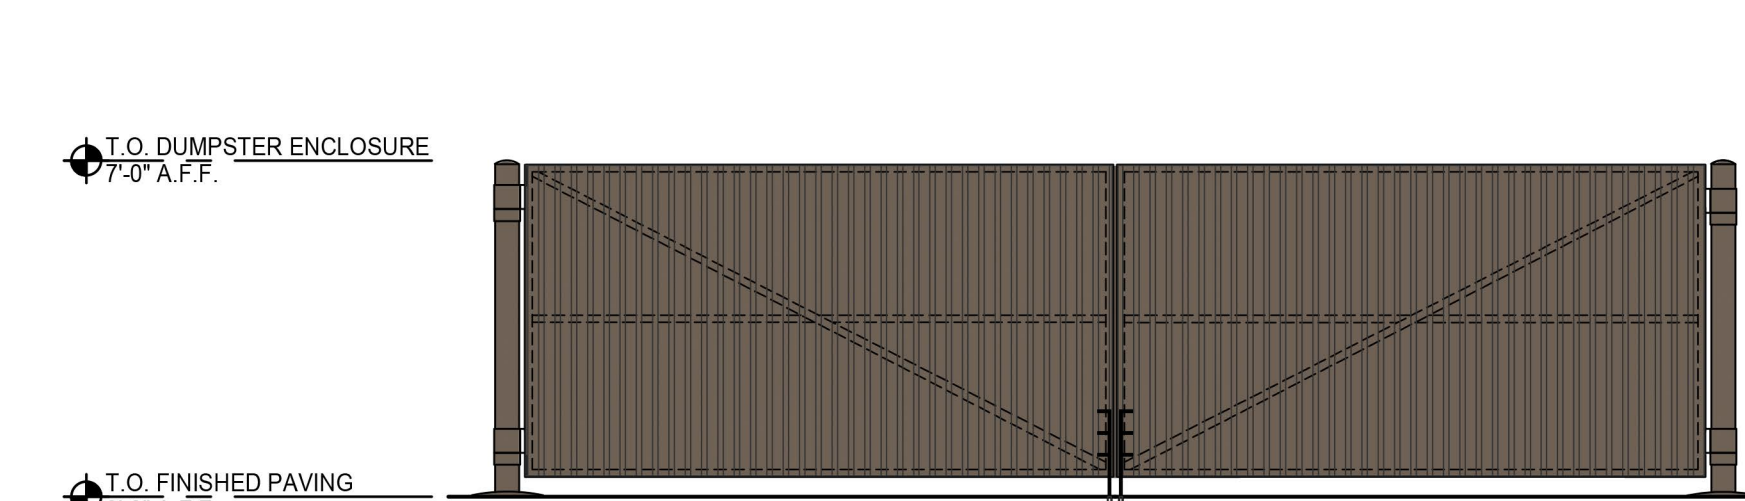

6 DUMPSTER FRONT ELEVATION
STONE / BRICK / EIFS

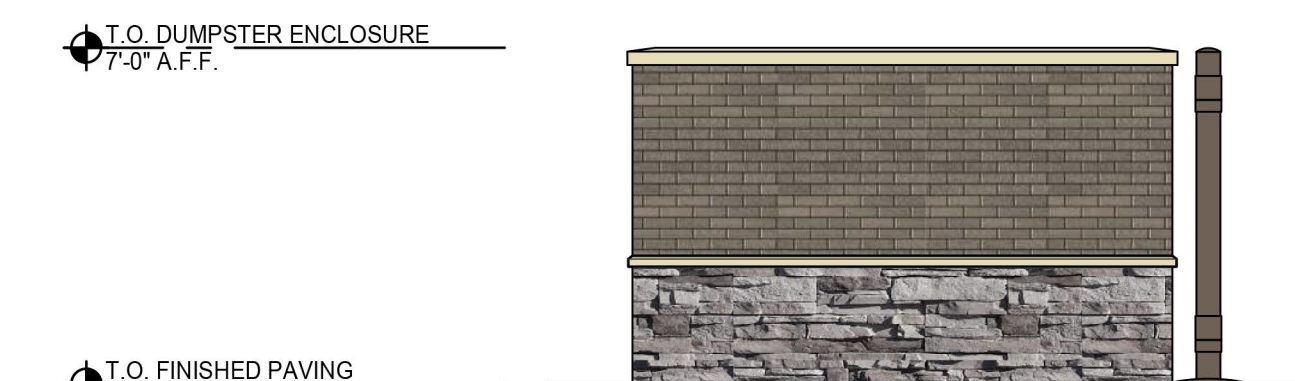

7 DUMPSTER SIDE ELEVATION
STONE / BRICK / EIFS

A-1

EXTERIOR WAINSCOT BELOW (THICK VENEER STONE) WITH FACE BRICK AND EIFS ABOVE.

EXTERIOR WAINSCOT (THICK VENEER STONE) OVER MORTAR (LATH AND SCRATCH COAT) WITH FASTENER RIGID INSULATION BOARD OVER AIR/MOISTURE BARRIER OVER PLYWOOD SHEATHING (PER STRUCTURAL) OVER 2X6 WALL STUDS (TYPE AND SPACING PER STRUCTURAL)

ABOVE WAINSCOT FACE BRICK PROVIDE 5/8" HIGH ABUSE GYPSUM WALL BOARD ON INTERIOR FACE OVER POLYETHYLENE VAPOR BARRIER. INSULATE STUD CAVITY WITH BATT INSULATION. REFER TO EXTERIOR FINISHES FOR FINISHES.

INTERIOR WALL: 2x4 STUDS @ 16" o.c. (N.O.) or 2x6, 2X6 WHERE NOTED ON PLANS, w/ P.T. SILL PLATE AND DOUBLE TOP PLATES w/ 5/8" GYPSUM BOARD EACH SIDE. EXTEND WALL AND SECURE TO STRUCTURE. INSULATE STUD CAVITY WITH SOUND BATTS WHERE NOTED.

NOTE: REFER TO STRUCTURAL DRAWINGS FOR SHEAR WALL LOCATIONS.

8" CMU WALL WITH HORIZONTAL JOINT REINF. AT 16" O.C. VERT. AND #6 LOAS AT ENDS, CORNERS, AND 2'-0" O.C. BTWN. GROUT BLOCK SOLID IN REINF.

WITH FULL BRICK ON THE EXTERIOR FACE AND PRECAST CONCRETE CAP ON TOP

1. YELLOW SAFETY STRIPE INTEGRAL w/ FLOOR FINISH. REFER TO FINISH NOTE F & PIT OPENING PLAN DETAIL 4/A-9.

2. FRP FINISH THIS WALL (OR AREA). PROVIDE/INSTALL TRIM AS REQUIRED. REFER TO FINISH SCHEDULE, INTERIOR ELEVATIONS, DETAILS 1/A-2, 2 & 3/A-7

3. PLASTIC LAMINATE COUNTERTOP AND WALL CABINETS. TOP OF FRP @ 52" A.F.F. REFER TO INTERIOR ELEVATIONS & DETAIL 5/A-7.

4. LINE OF METAL AWNING/CANOPY ABOVE. REFER TO DETAIL 8/A-6.

5. PIPE BOLLARD (SEE PLANS FOR QUANTITY/LOCATION). REFER TO DETAIL 6/A-10.

6. SINK/LAV. REFER TO INTERIOR ELEVATIONS & PLUMBING.

7. (2) WATER FOUNTAINS (H/H/O) REFER TO INTERIOR ELEVATIONS & PLUMBING.

8. ELECTRICAL PANEL. REFER TO ELECTRICAL.

9. DRUM TRANSFER SHELVING. REFER TO INTERIOR ELEVATIONS & DETAIL 4/A-7.

10. ROUTE LUBE BAR LINES DOWN IN SHAFT TO TANKS IN LUBE PIT.

11. PROVIDE SEALED/COLORED CONCRETE APRONS IN FRONT OF OVERHEAD DOORS. REFER TO CIVIL FOR EXTENT OF PAVING AND FINISH MATERIAL.

12. EXTEND FLOOR FINISH (F-1) TO OUTER EDGE OF SLAB @ BAY DOORS.

13. PROVIDE PVC SLEEVE ROUTED THROUGH CONCRETE SIDEWALL AND WALL FOR SERVICE BELD RINGER HOSE. COORDINATE REQUIREMENTS WITH VALVOLINE C.M. PRIOR TO SIDEWALK/CURB INSTALLATION. SEE DETAIL 9/A-3,2

14. PVC PIPE ROUTED THRU PRECAST PLANK/CONC. FLOOR SLAB TO LOWER LEVEL. LIP OF PIPE TO EXTEND 2' BELOW CEILING. TOP OF PIPE TO EXTEND 10" ABOVE SLAB. PROVIDE PVC CAP. REFER TO S-3.1 FOR LOCATION.

15. PROVIDE 1/4"x1/4"x16 GA. STAINLESS STL. CORNER GUARDS OVER FRP PANELS. GUARDS TO STOP AT TOP OF FRP. REFER TO DETAIL 1/A-2.

16. PAINT EXPOSED MECHANICAL DUCT TO MATCH ADJACENT WALL SURFACE. REFER TO MECHANICAL.

17. EYEWASH LOCATION. REFER TO PLUMBING.

18. LINE OF SIGNAGE ABOVE. REFER TO EXTERIOR ELEVATIONS & SIGN SCHEDULE.

19. "OPEN" SIGN. REFER TO EXTERIOR ELEVATIONS, SIGN SCHEDULE, & ELECTRICAL.

20. EXTERIOR ACCESS DOOR. REFER TO EXTERIOR ELEVATIONS & DOOR SCHEDULE.

21. ANTI-FREEZE FUNNEL BY G.C. MOUNTED ON WALL ABOVE PVC CHASE @ 30" A.F.F. REFER TO DETAIL 1/A-7.

22. ROYAL BLUE STRIPE INTEGRAL w/ FLOOR FINISH. REFER TO FINISH NOTE F & PIT OPENING PLAN DETAIL 4/A-9.

23. SLOPE CONC. TOPPING APPROX. 30' @ AROUND FLOOR DRAIN (TYP.)

24. SPRINKLER EQUIPMENT, SPRINKLER DRAWINGS TO BE SUBMITTED UNDER SEPARATE COVER.

25. AIR PRESSURE SHUT OFF VALVE LOCATION FOR AIR COMPRESSOR.

26. AUTO AIR DRYER. (COORD. LOCATION IN MECH. ROOM w/ VIOC C.M.)

27. SMOKE DETECTOR (COORD. LOCATION IN MECH. ROOM w/ VIOC C.M.)

28. A/C MACHINE (BY OWNER).

29. NEW BATTERY DISPLAY (BY OWNER).

30. USED BATTERY DISPLAY (BY OWNER).

31. TOOL BOX (BY OWNER).

32. 3'-0" X 4'-0" CORK BOARD (BY G.C.)

33. BLUE GUIDE SQUARE ON FLOOR - INTEGRAL W/ FLOOR FINISH. REFER TO FINISH NOTE F & PIT OPENING PLAN DETAIL 4/A-9.

34. WATER HEATER ON SHELF ABOVE. REFER TO DETAIL 7/A-7.

35. STOP POINT FOR FRP WALL FINISH.

36. NO FRP WALL FINISH THIS LOCATION.

37. AIRLINE PEDESTAL (BY OWNER).

38. ANTI-FREEZE WASTE SINK. REFER TO DETAIL 1/A-7.

39. ROUTE 3" ROOF DRAIN LINE DOWN THROUGH WALL AND SLAB INTO LOWER LEVEL. PROVIDE SPACE AND ROUTE TO EXTERIOR THROUGH FOUNDATION WALL AND ATTACH TO STORM DRAIN LINES. SEE PLUMBING AND CIVIL DRAWINGS.

40. 3'-0" X 4'-0" x 3/4" PLYWOOD TELEPHONE BOARD PAINT PT-1 (BY G.C.)


41. 2" DIA. HOLE TO BE CORE DRILLED THRU PRECAST PLANK FLOOR (BY VENDOR). G.C. TO COORD. LOCATIONS w/ VIOC C.M.

42. STEEL GUARD SECURELY MOUNTED TO FLOOR (EACH SIDE OF DOOR). COVER/PROTECT ELECTRONIC EYE EQUIPMENT w/o BLOCKING SIGHT LINE.

43. INSTALL FIXED ALUMINUM ROOF LADDER AND ROOF SCUTILE. SEE DETAIL 11/A3.2. COORDINATE WITH STRUCTURAL DRAWINGS.


44. ROUTE 3" EMERGENCY ROOF DRAIN LINE DOWN THROUGH WALL AND OUT OF FIRST FLOOR ABOVE GRADE. SEE DETAIL 4/A3.2, EXTERIOR ELEVATIONS AND PLUMBING DRAWING.

45. SES CABINET (SEE ELECTRICAL DRAWINGS)

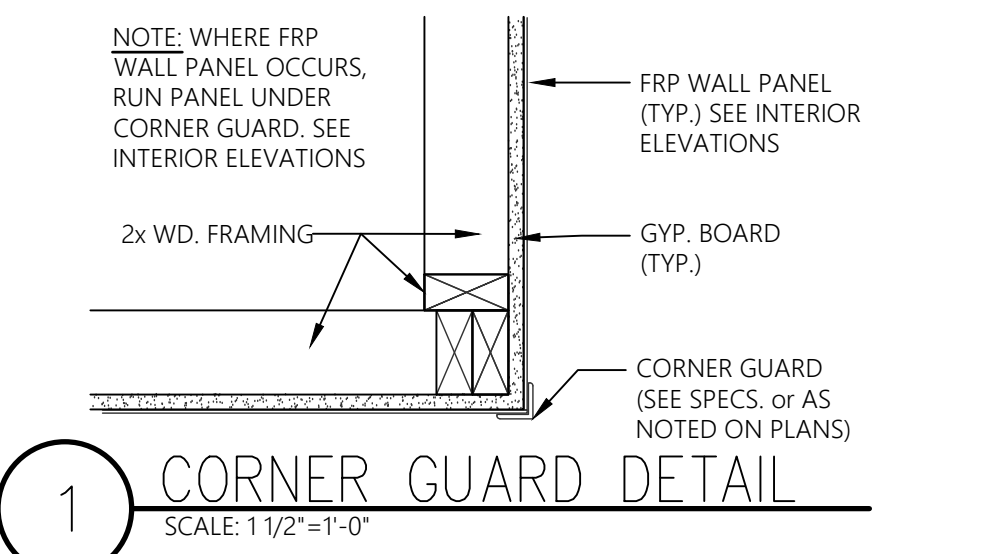

GENERAL NOTES


- A. INTERIOR WALLS SURROUNDING RESTROOMS AND OFFICE SHALL BE PROVIDED W/ SOUND BATT INSULATION TO EXTEND FULL HEIGHT TO INSULATED CEILINGS, TRUSS, OR JOIST SPACE TO ACHIEVE VIOC ACCEPTABLE SOUND ENCLOSURE. VAPOR BARRIER IS NOT REQUIRED IN THESE WALL. EXTERIOR WALLS PER R-VALUES REQUIRED. REFER TO SHEET A-4.
- B. ALL EXTERIOR WALLS & AREAS ABOVE CEILINGS (JOIST & TRUSS SPACES) SHALL BE PROVIDED WITH BATT INSULATION TO ACHIEVE A COMPLETELY INSULATED THERMAL ENVELOPE AS REQUIRED. PROVIDE VAPOR BARRIER PER LOCAL CLIMATE REQUIREMENTS. BLOW-IN INSULATION IS UNACCEPTABLE.
- C. ALL GYPSUM BOARD IN SERVICE BAYS AND STORAGE AREA SHALL BE 5/8" HIGH ABUSE FIRE SHIELD BY NATIONAL GYPSUM.
- D. ALL WALLS EXTENDING TO UNDERSIDE OF TRUSSES SHALL BE BRACED TO STRUCTURE AS REQUIRED, PROVIDE NECESSARY BLOCKING FOR STABLE, SECURE INSTALLATION.
- E. REFER TO SHEET A-1 FOR EQUIPMENT SCHEDULE.
- F. DIMENSIONS FOR INTERIOR WALLS ON PLANS ARE TO ROUGH FRAMING (I.U.N.O.) EXTERIOR DIMENSIONS ARE TO FINISHED SURFACES AND OPENINGS.
- G. VALVOLINE INSTANT OIL CHANGE DOES NOT PERFORM WORK ON VEHICLE FUELING SYSTEMS. IN THE CASE A FUEL SYSTEM IS IN NEED OF REPAIR, VALVOLINE EMPLOYEES ARE TO INSTRUCT VEHICLE OWNERS TO TAKE THE VEHICLE TO A LOCAL REPAIR STATION OFF PREMISES.
- H. REFER TO SHEET S-3 FOR FLOOR PENETRATION LOCATIONS

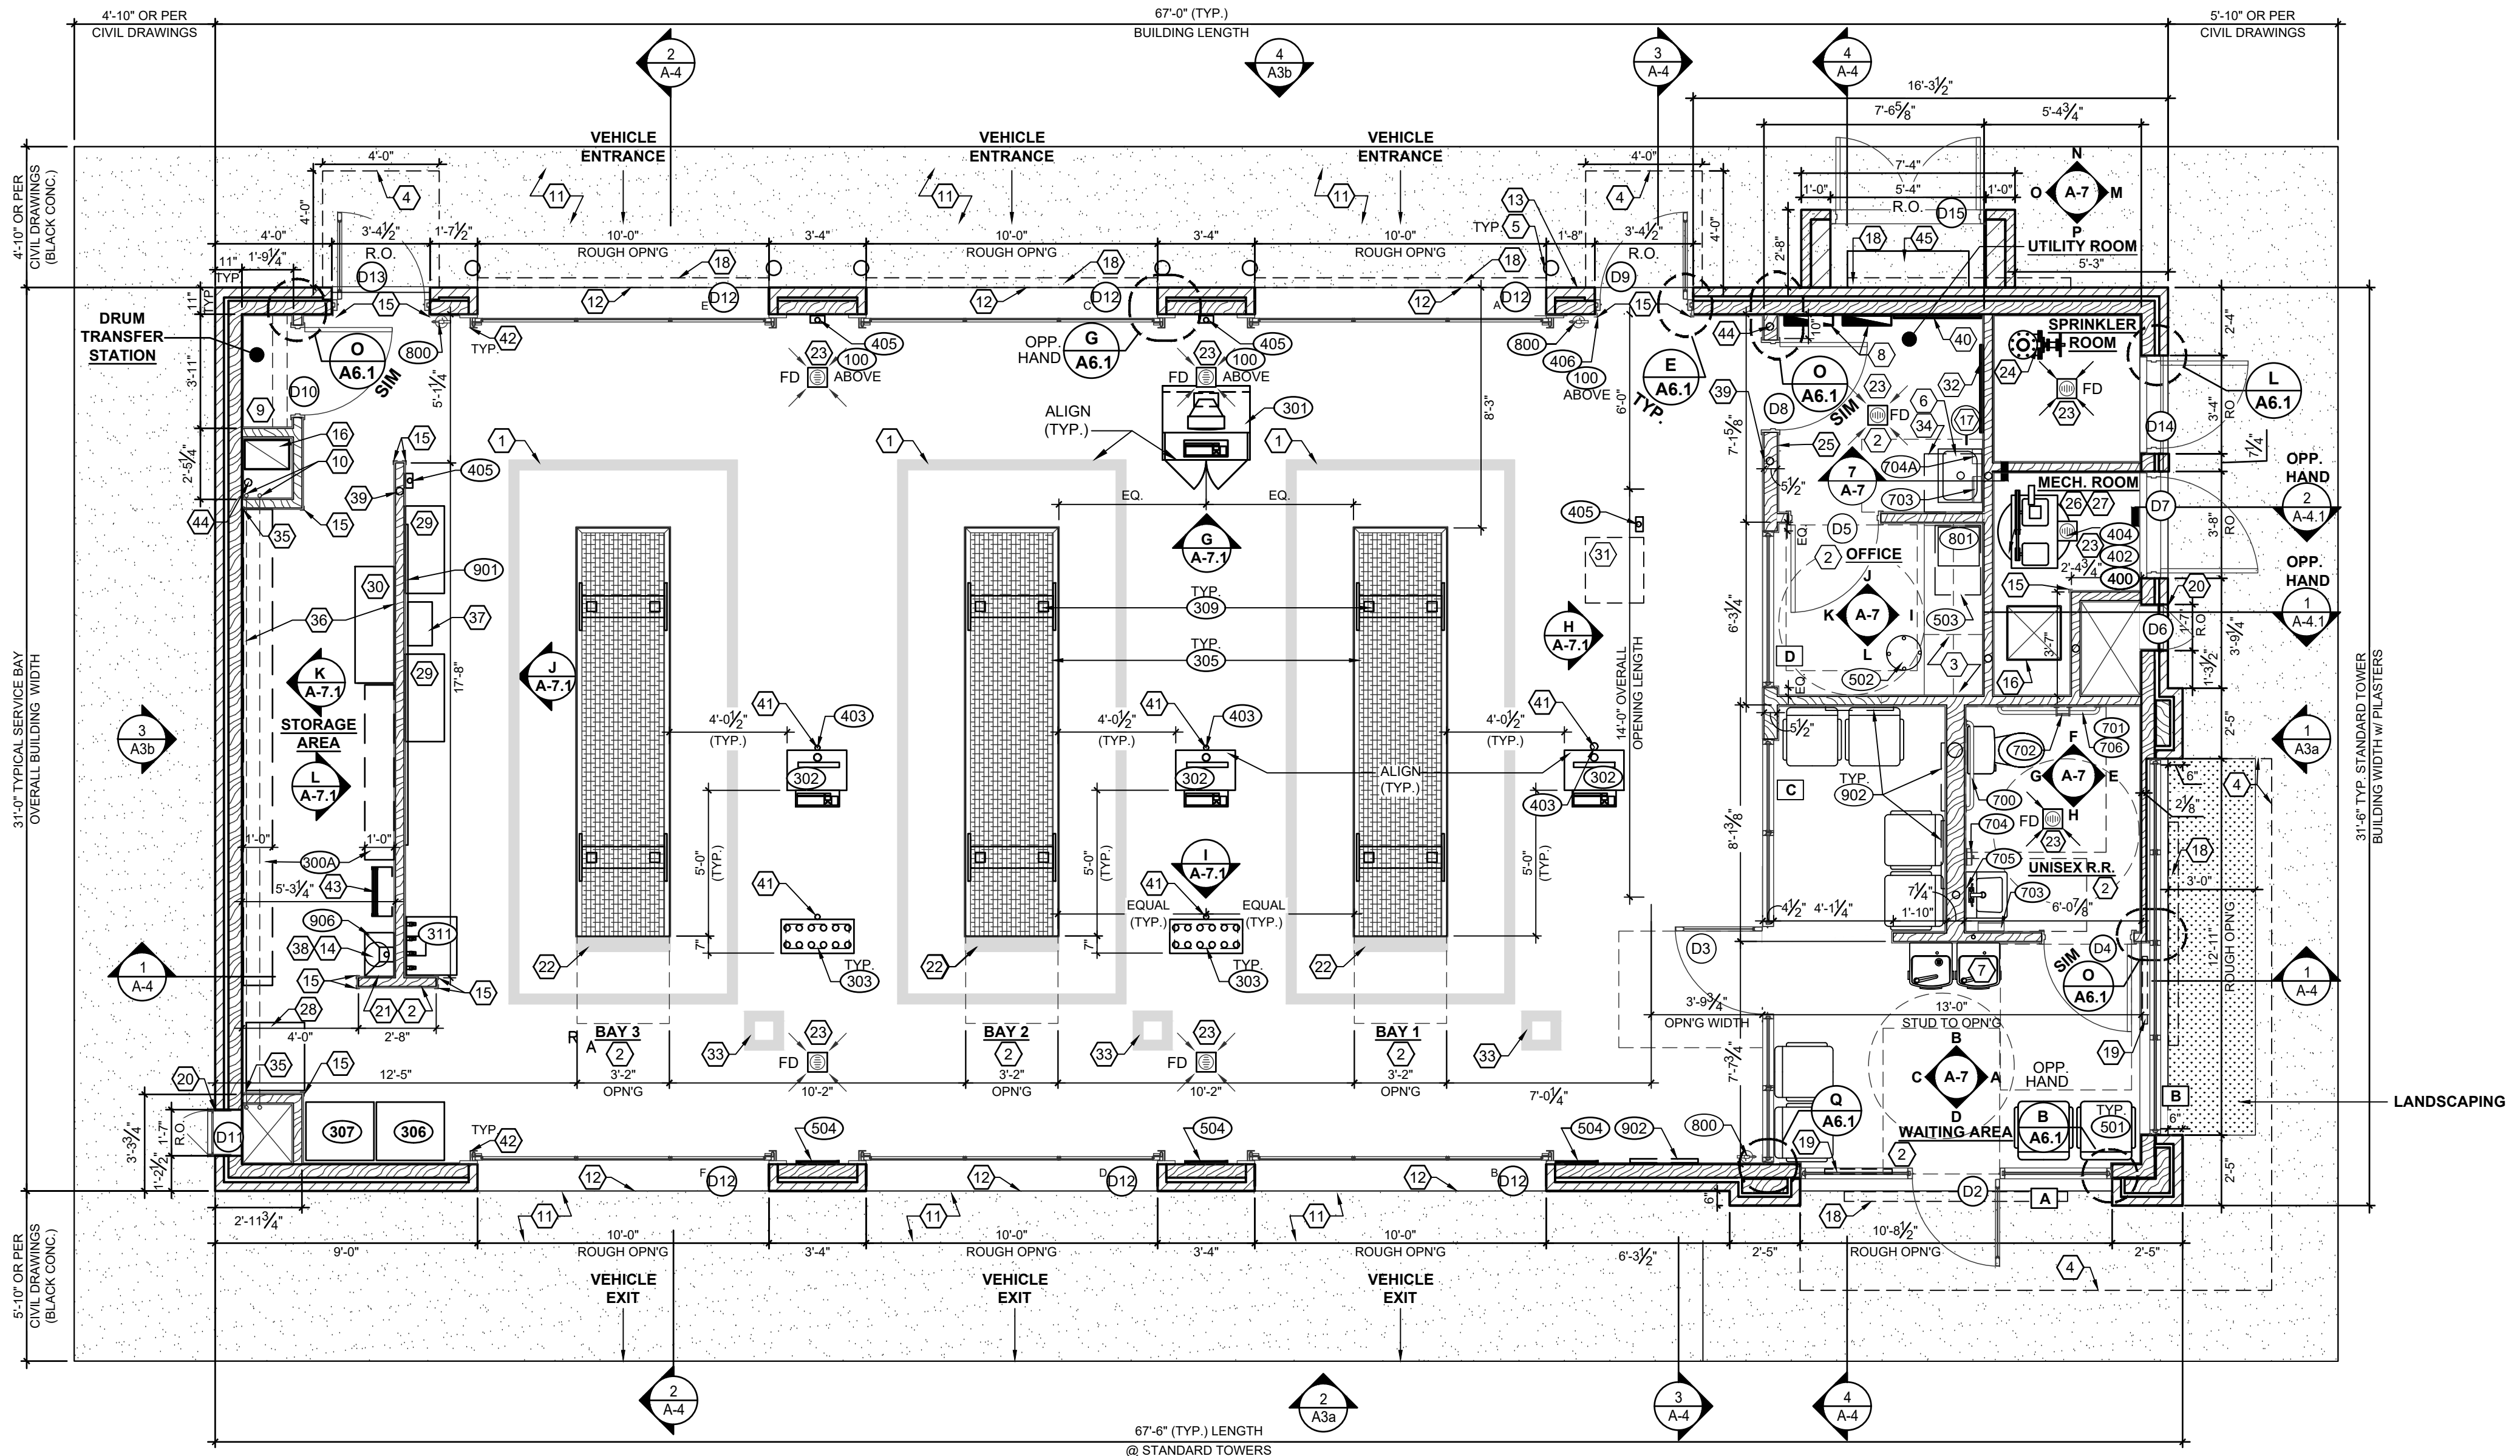

UPPER LEVEL
FLOOR PLAN
SCALE: 1/4" = 1'-0"

[illegible]

VALVOLINE INSTANT OIL CHANGE
1830 E. BASELINE ROAD, MESA, AZ 85204

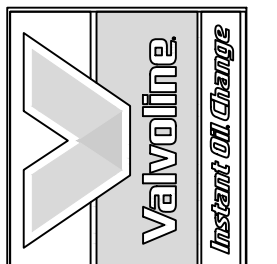


Professional Seal

Project No.	20191354
Scale	AS NOTED
Drawn	SS
Checked	JN
Professional In charge	SUSAN N. KOUGIAS
Drawing Title	


BUILDING SECTIONS

Drawing No.


A-4

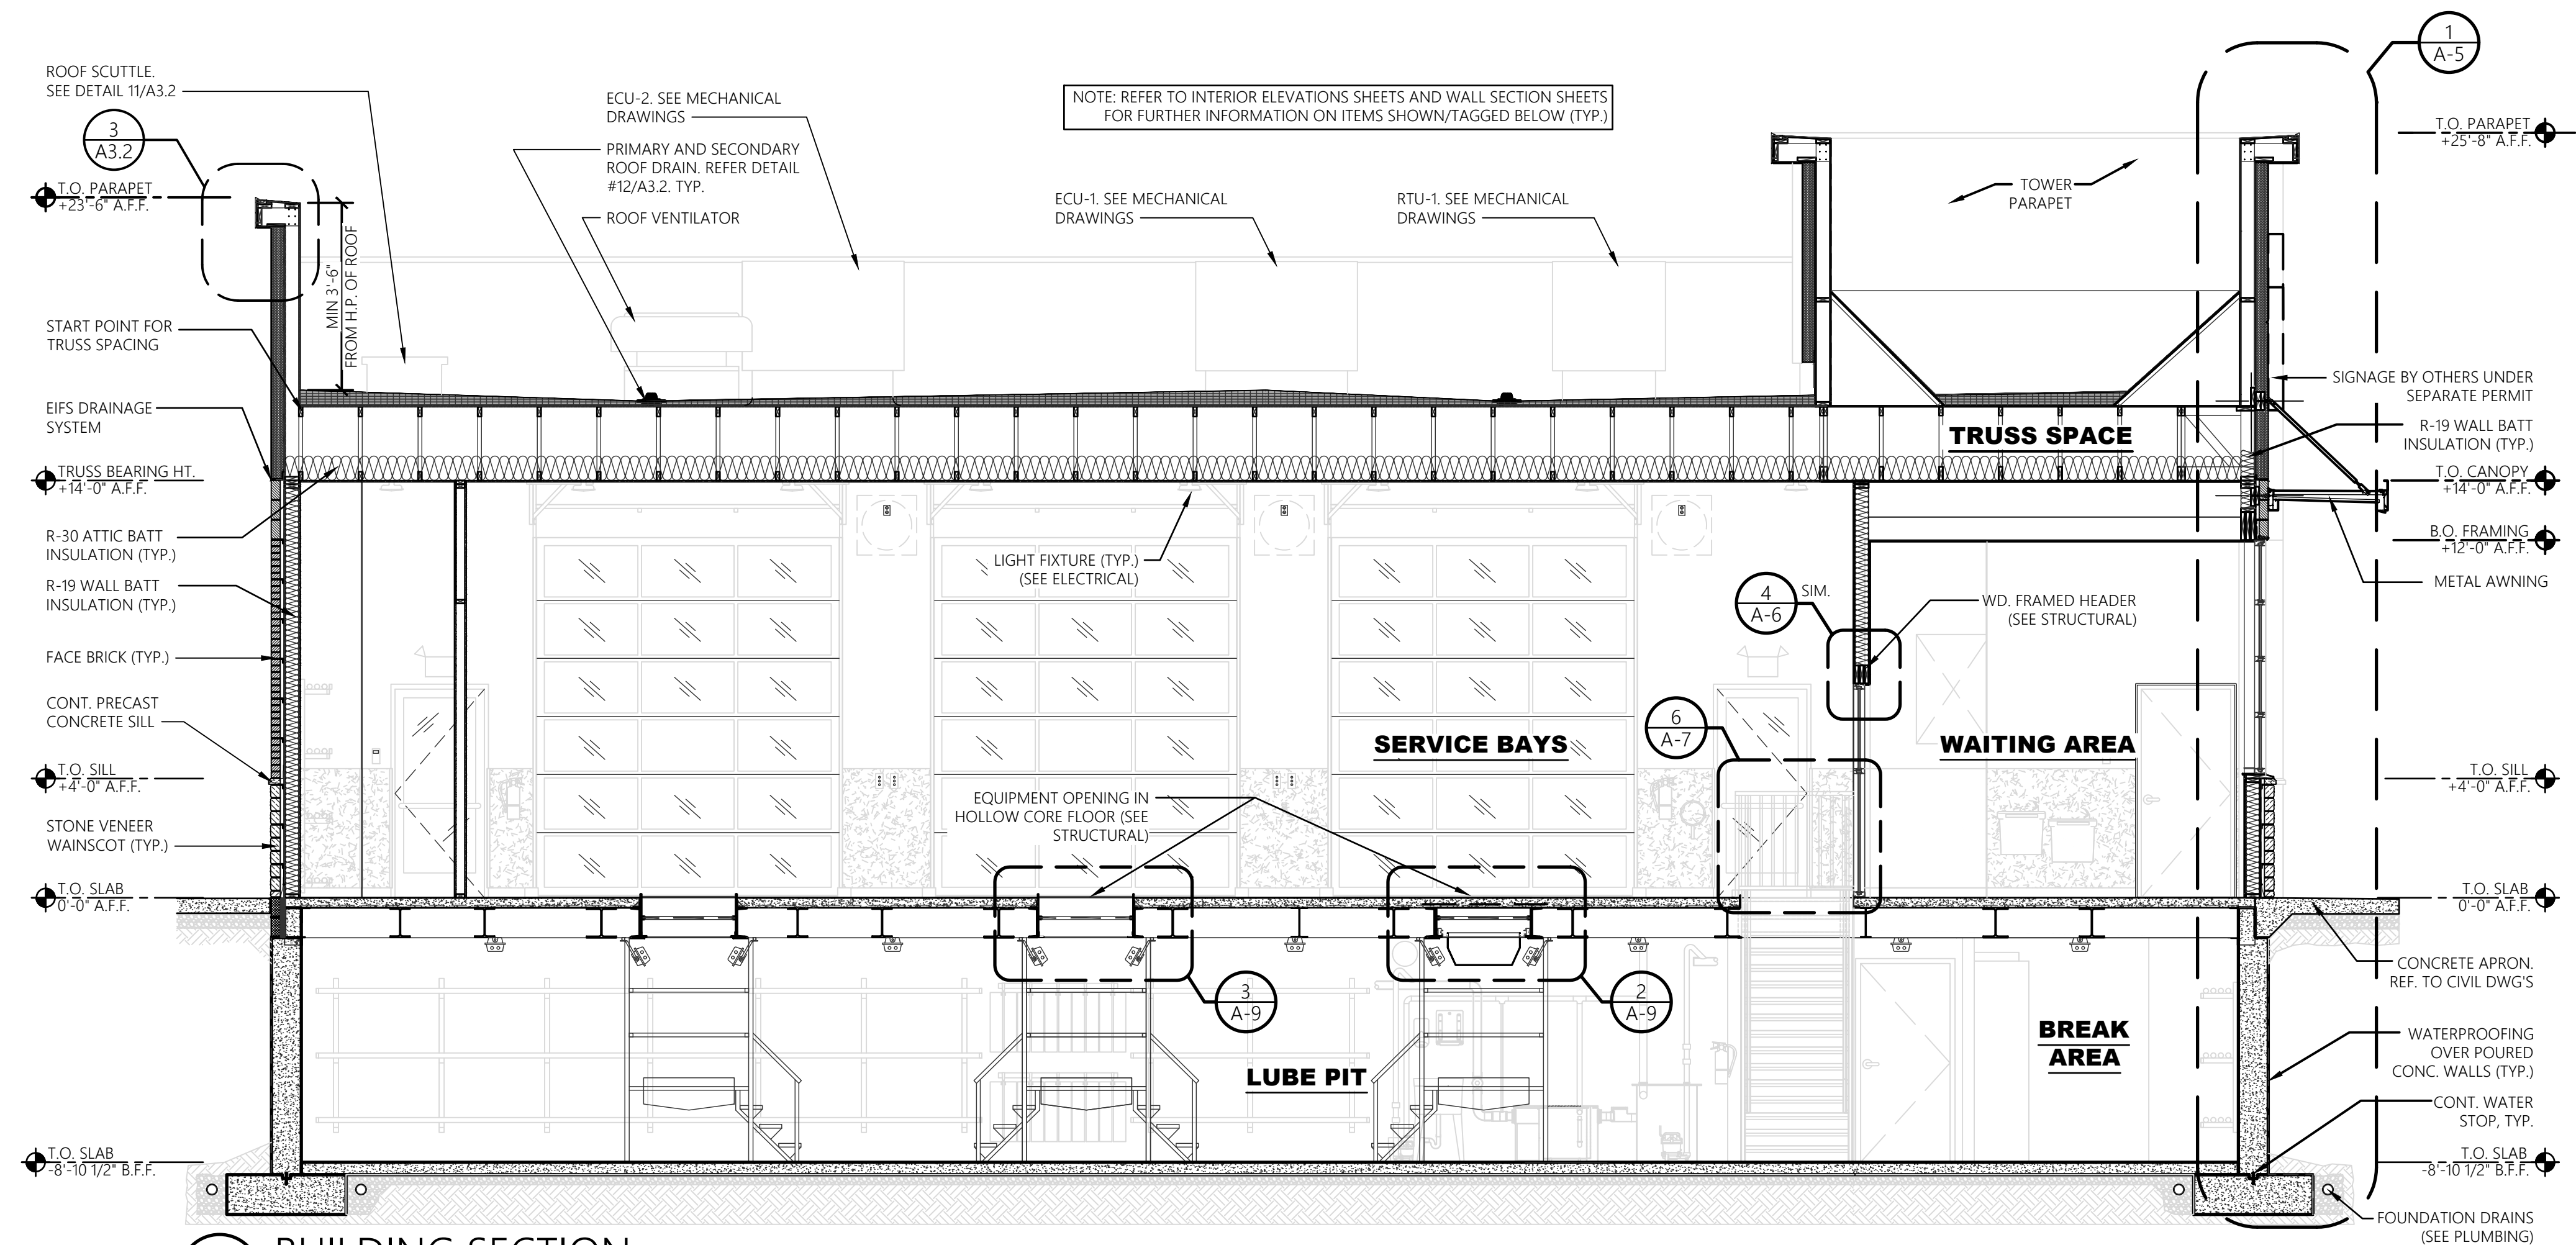

1 BUILDING SECTION

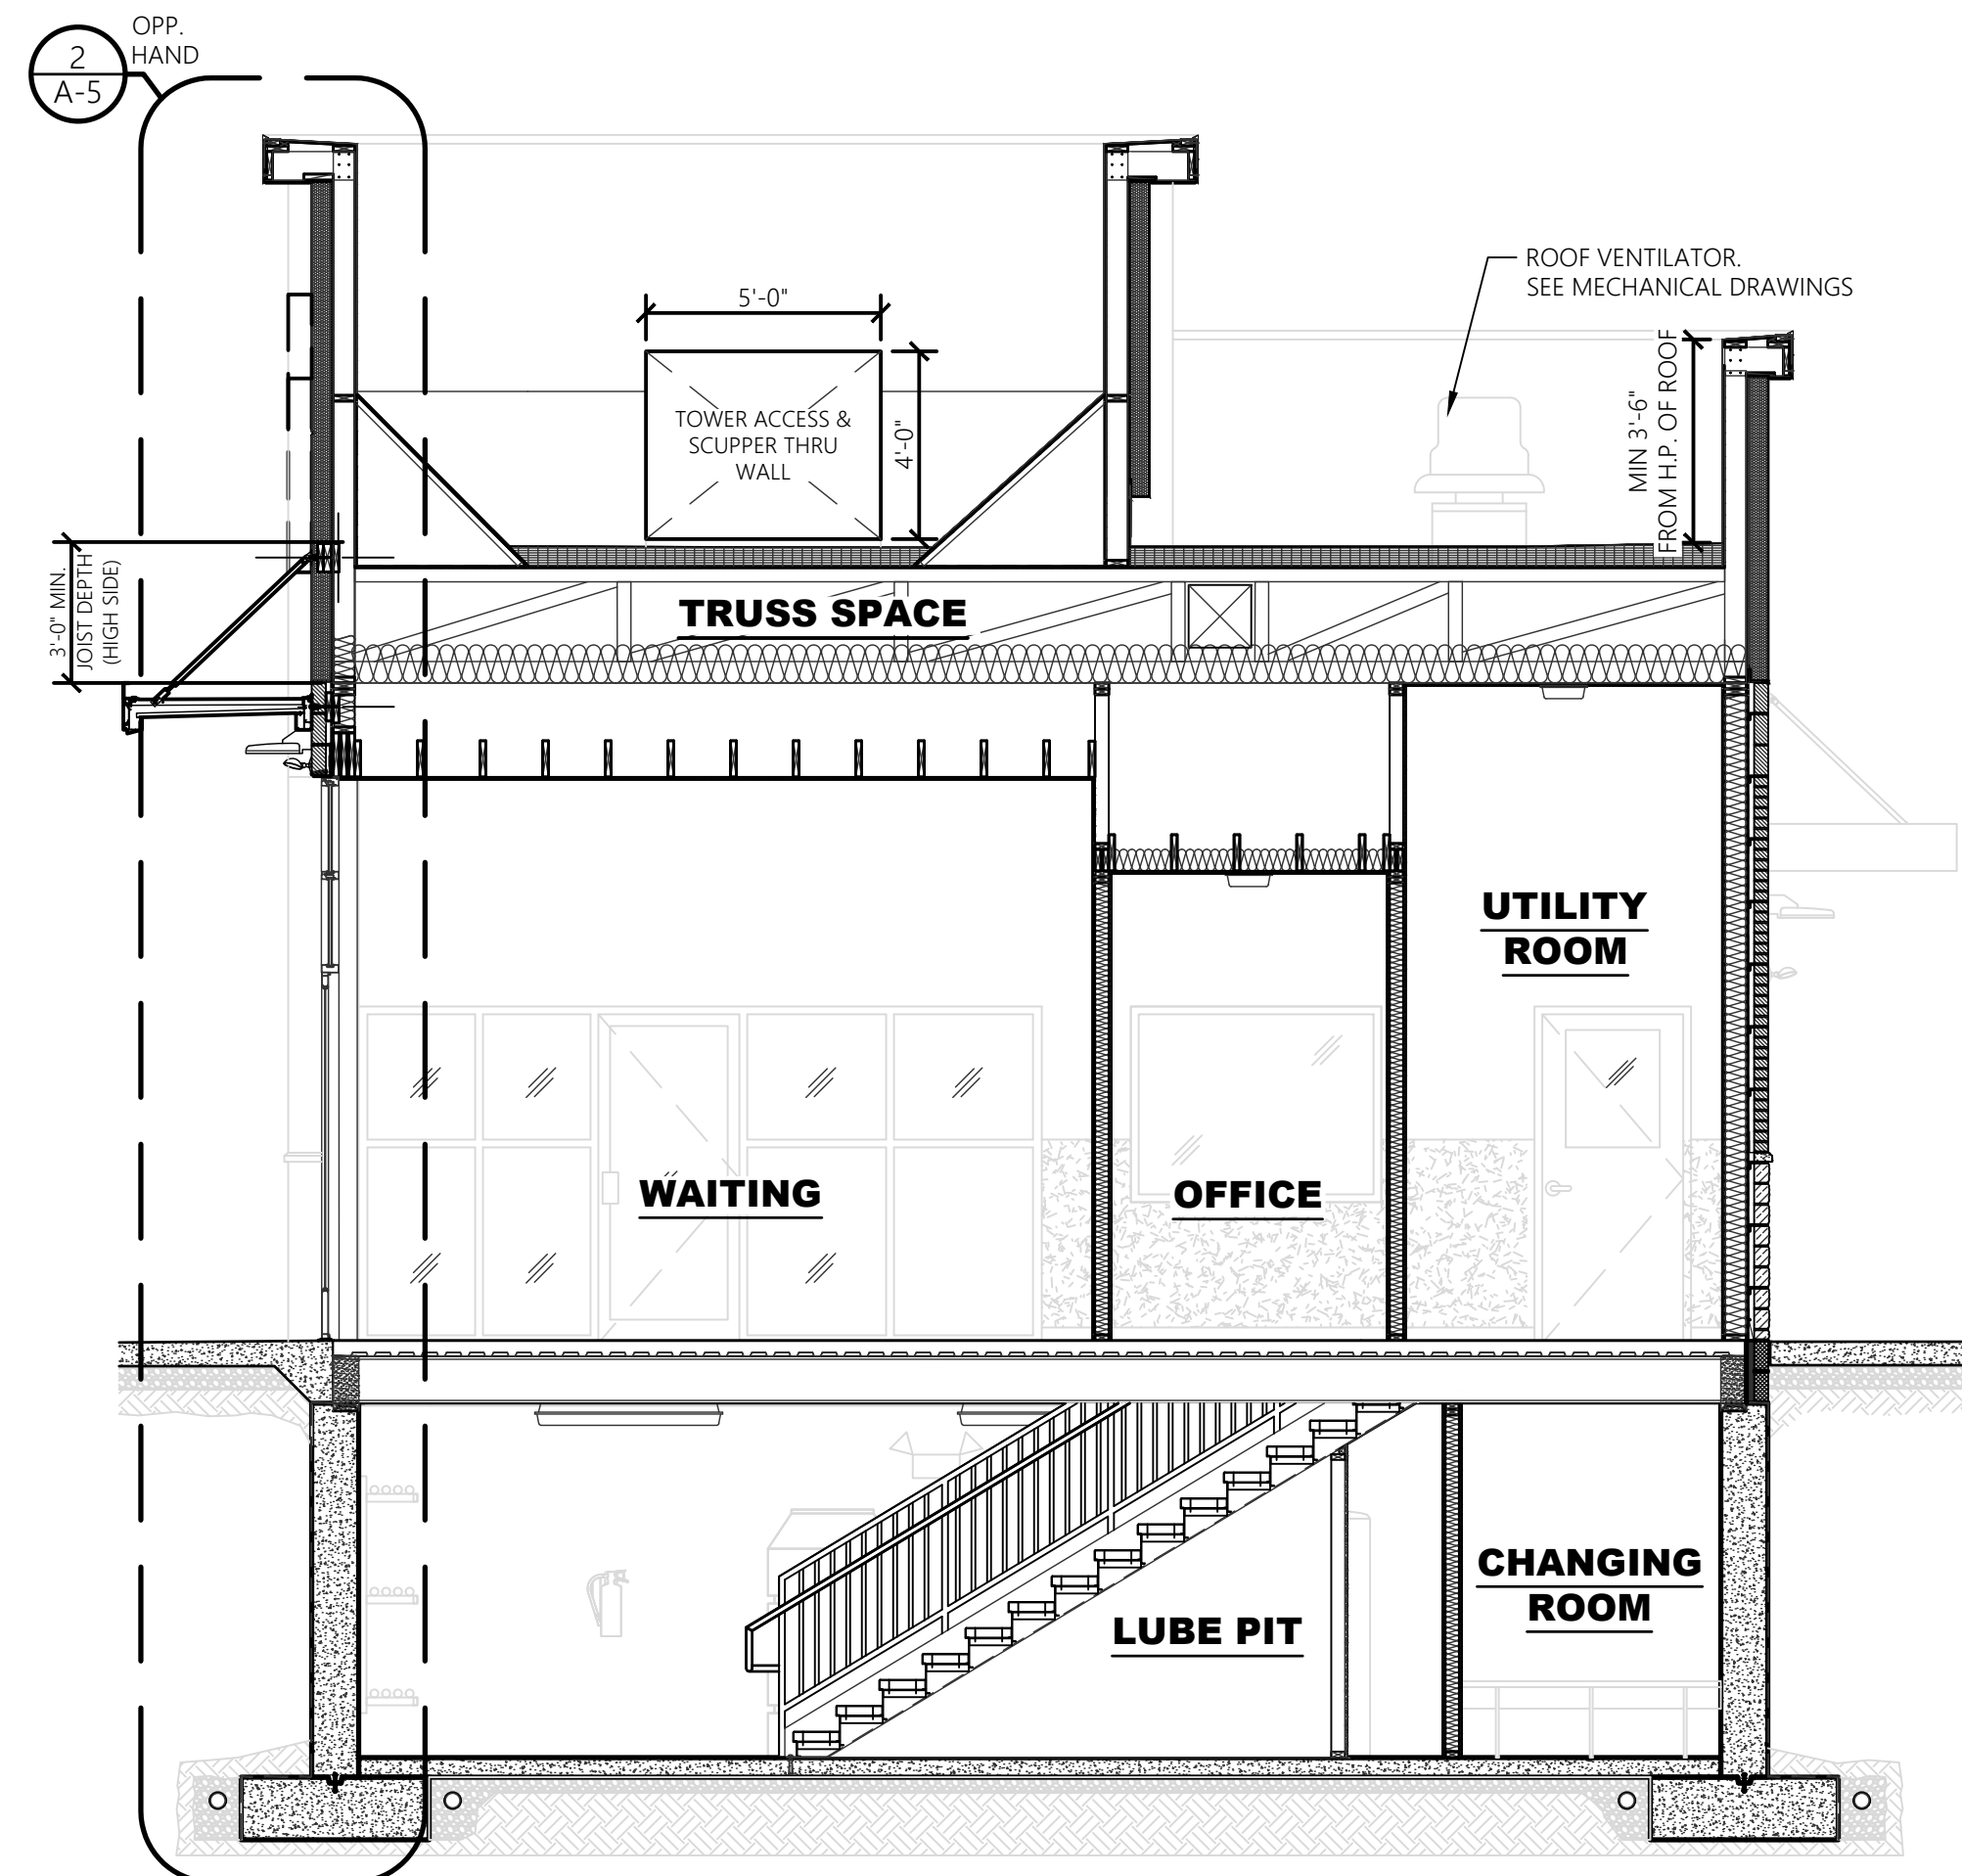


4 BUILDING SECTION

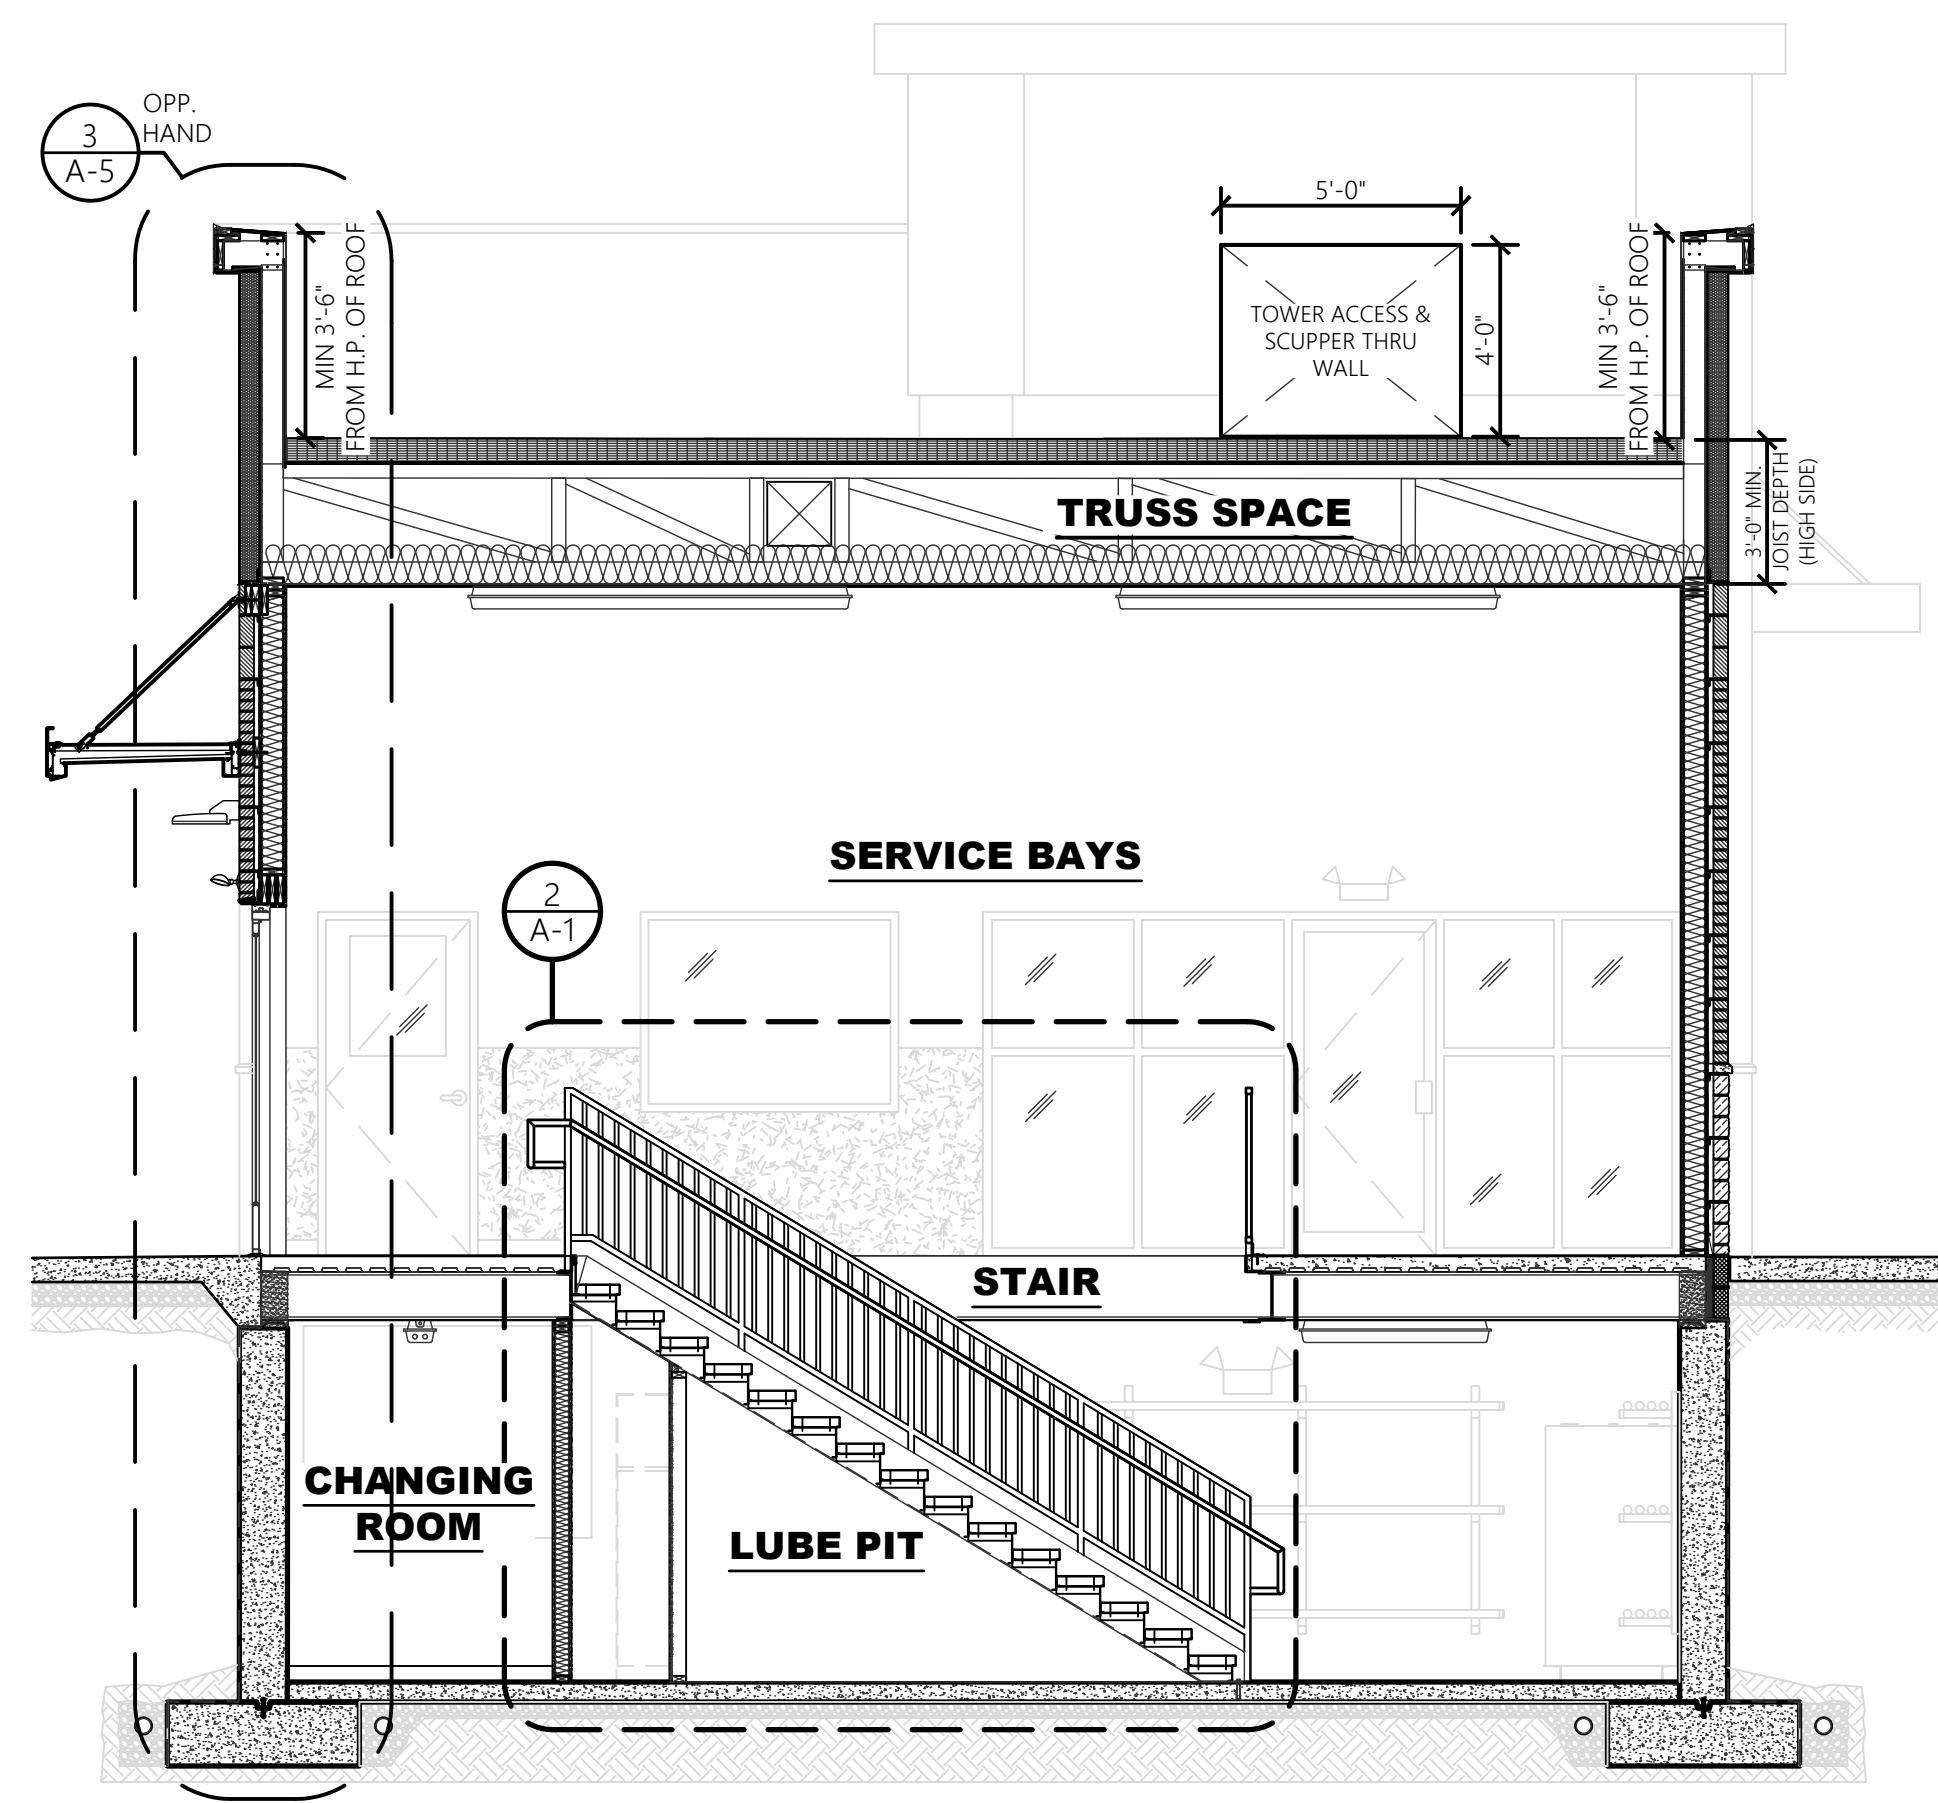

3 BUILDING SECTION

SCALE: 1/4" = 1'-0"

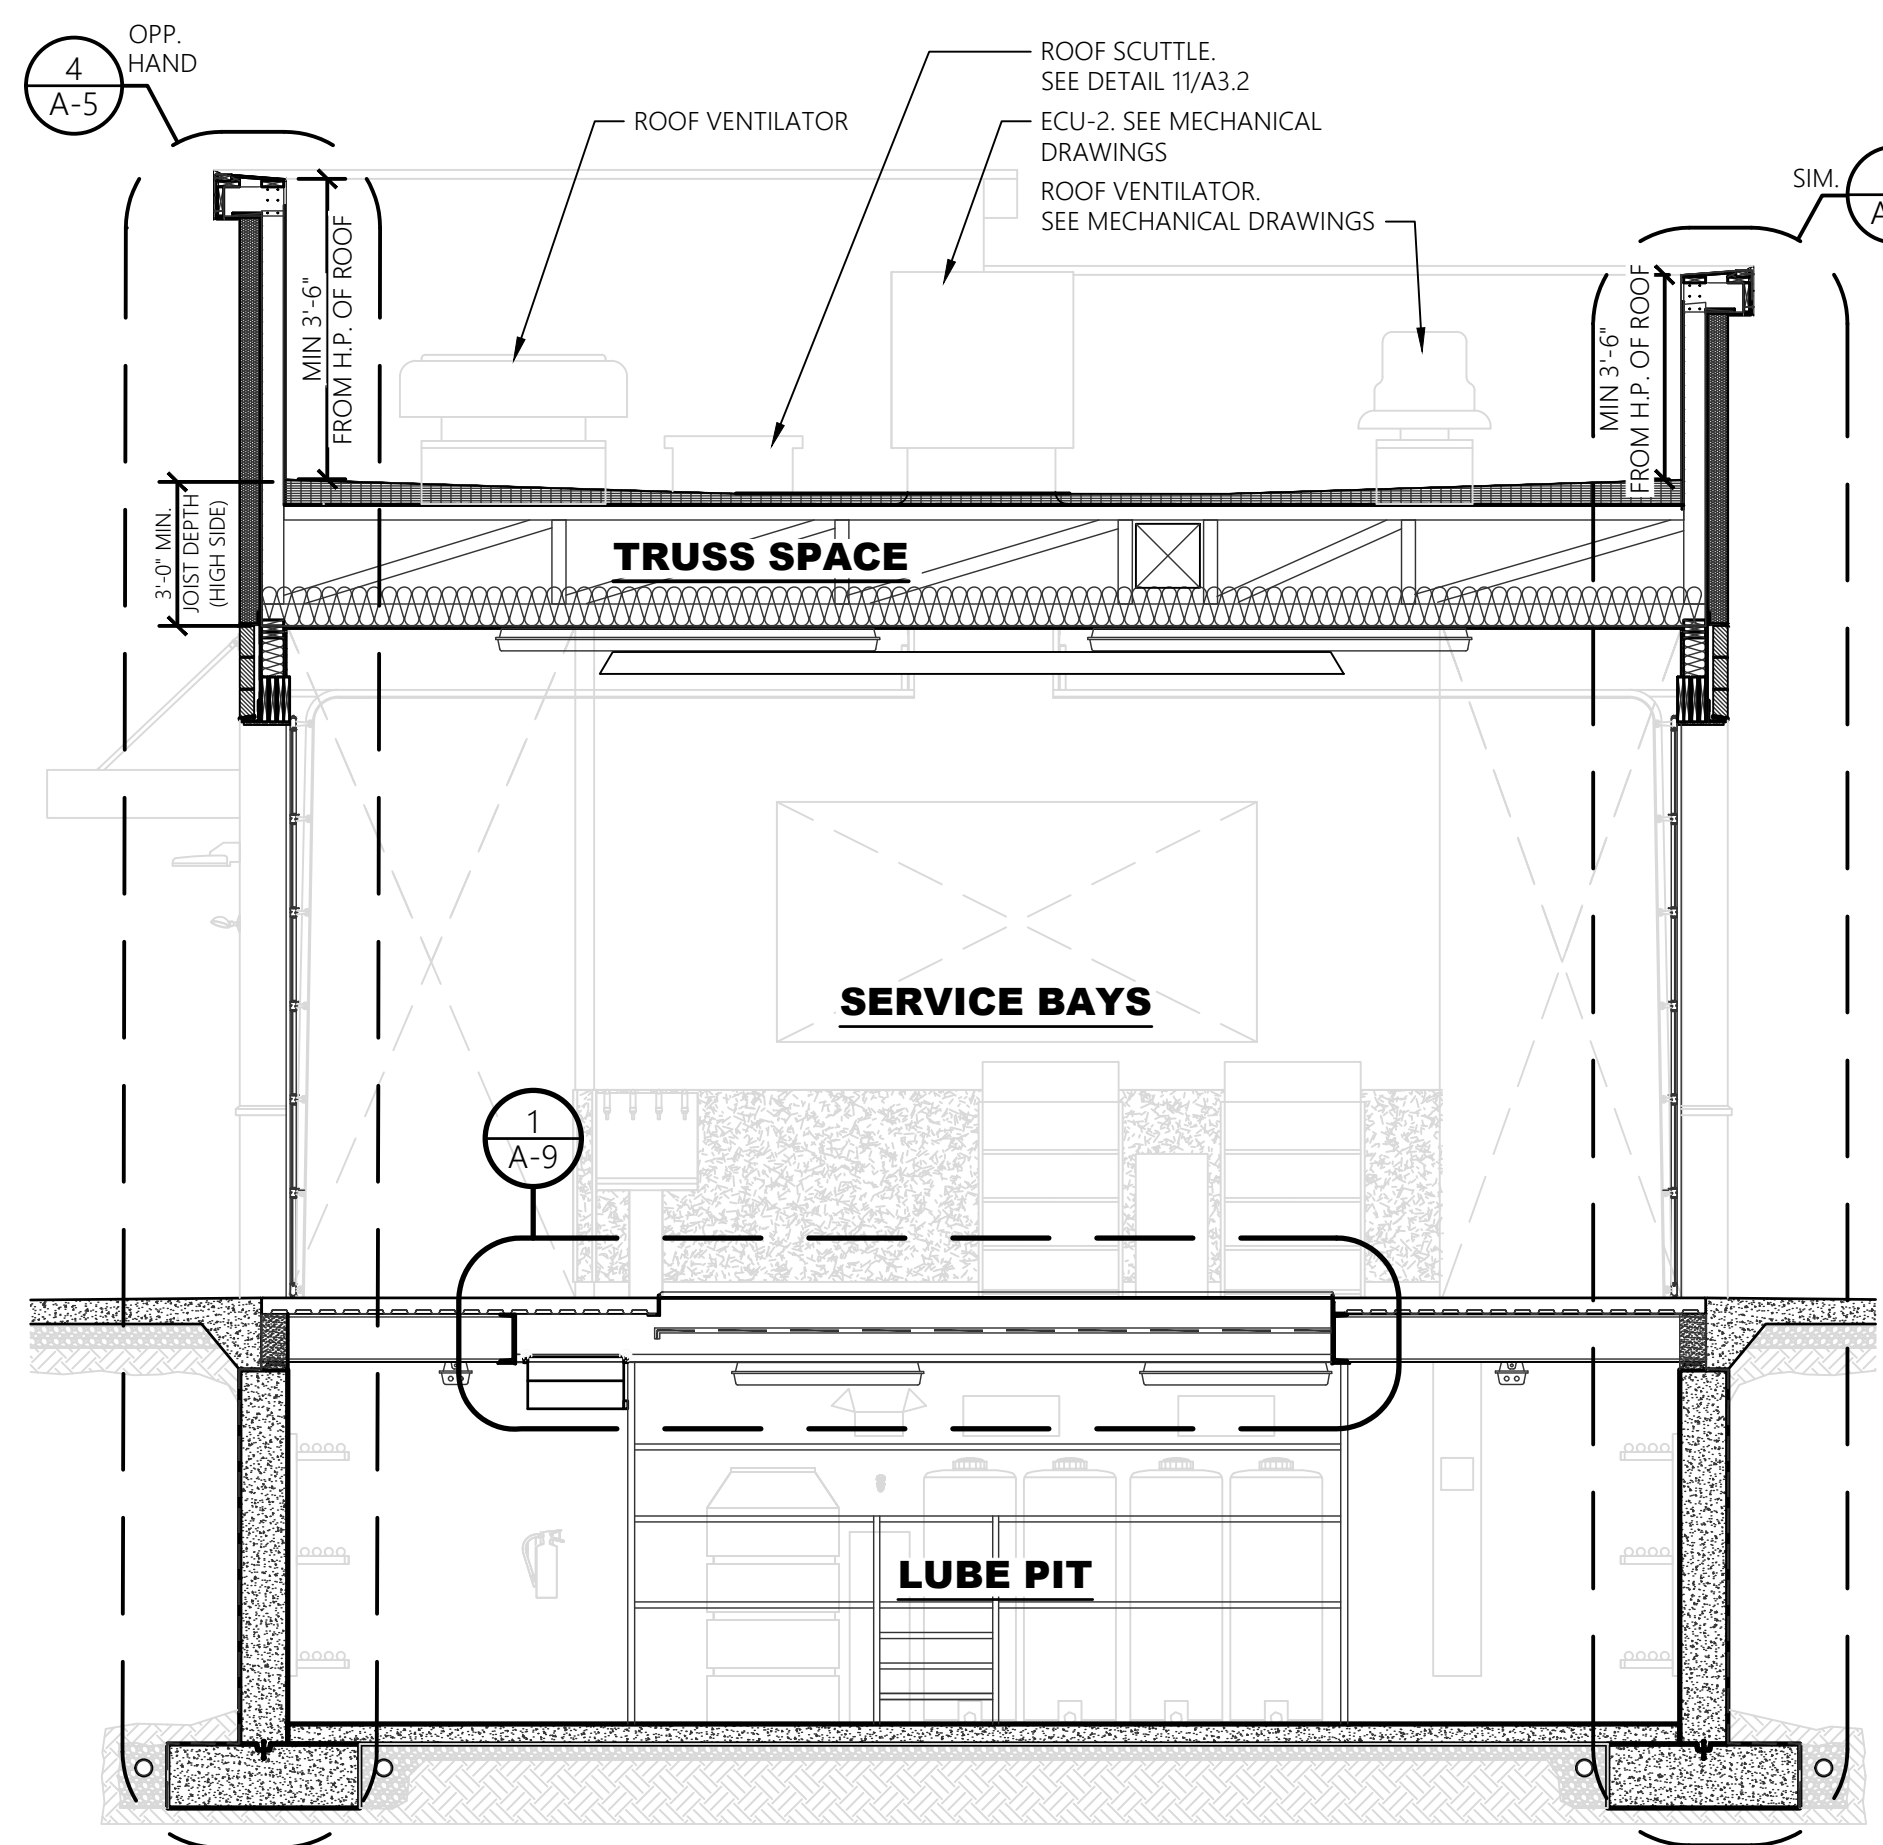

2 BUILDING SECTION
SCALE: 1/4" = 1'-0"