


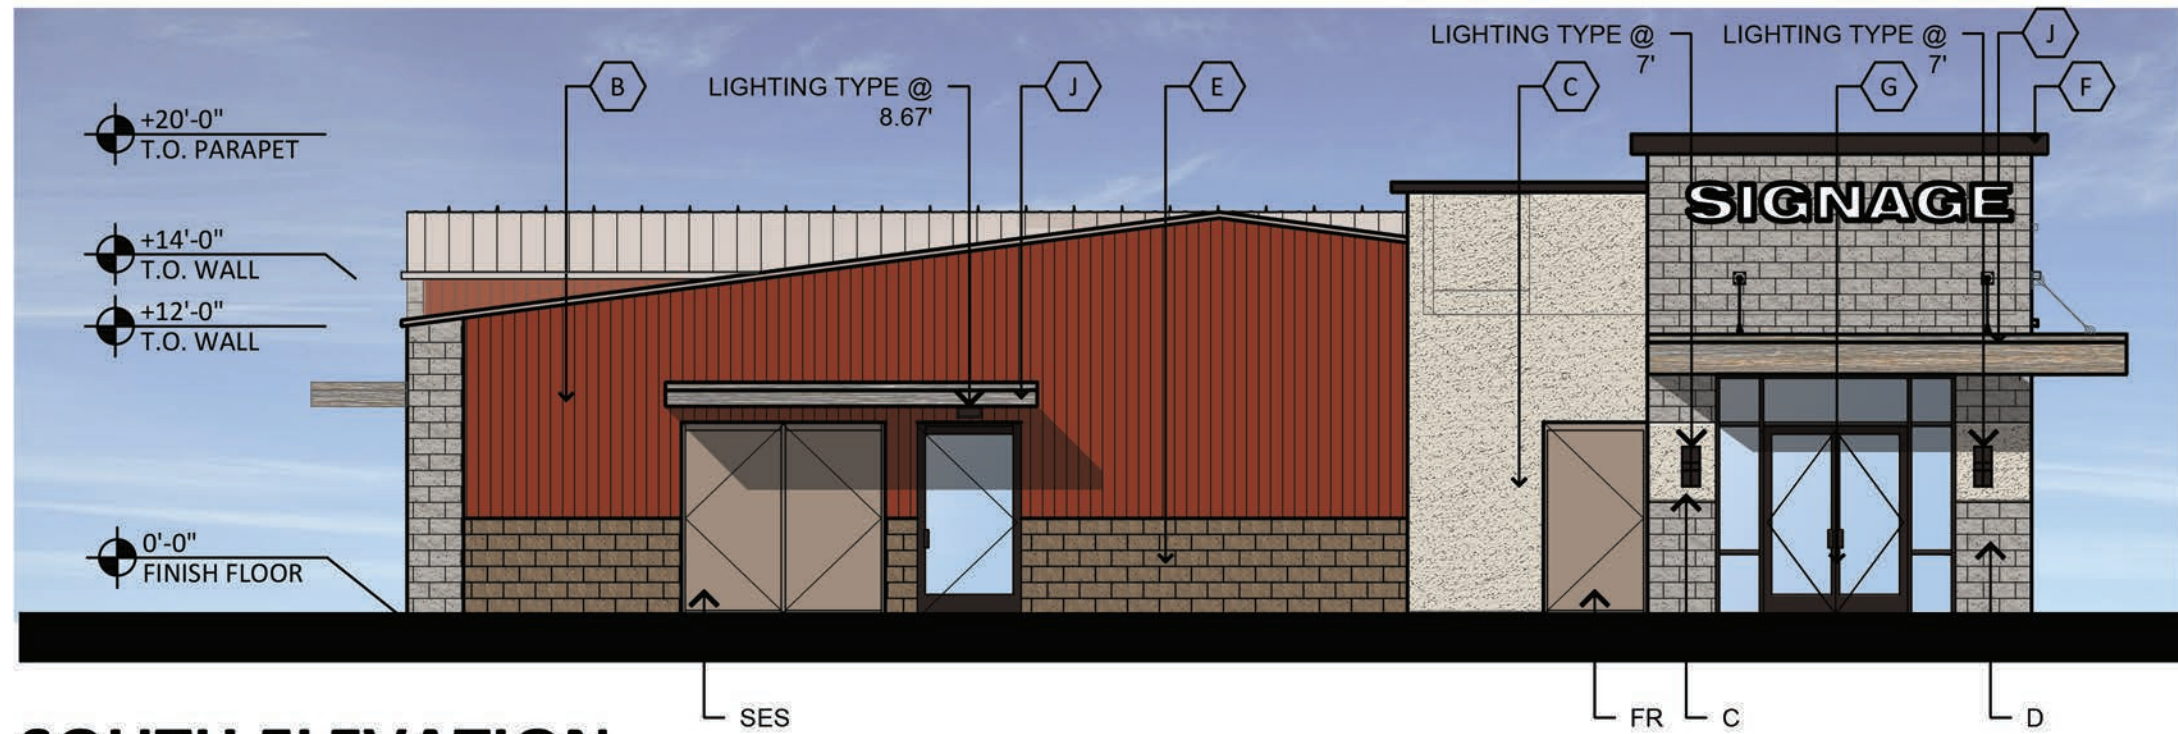


SOUTH ELEVATION

SCALE: 1/8"=1'-0"




PARTIAL WEST ELEVATION

SCALE: 1/8"=1'-0"

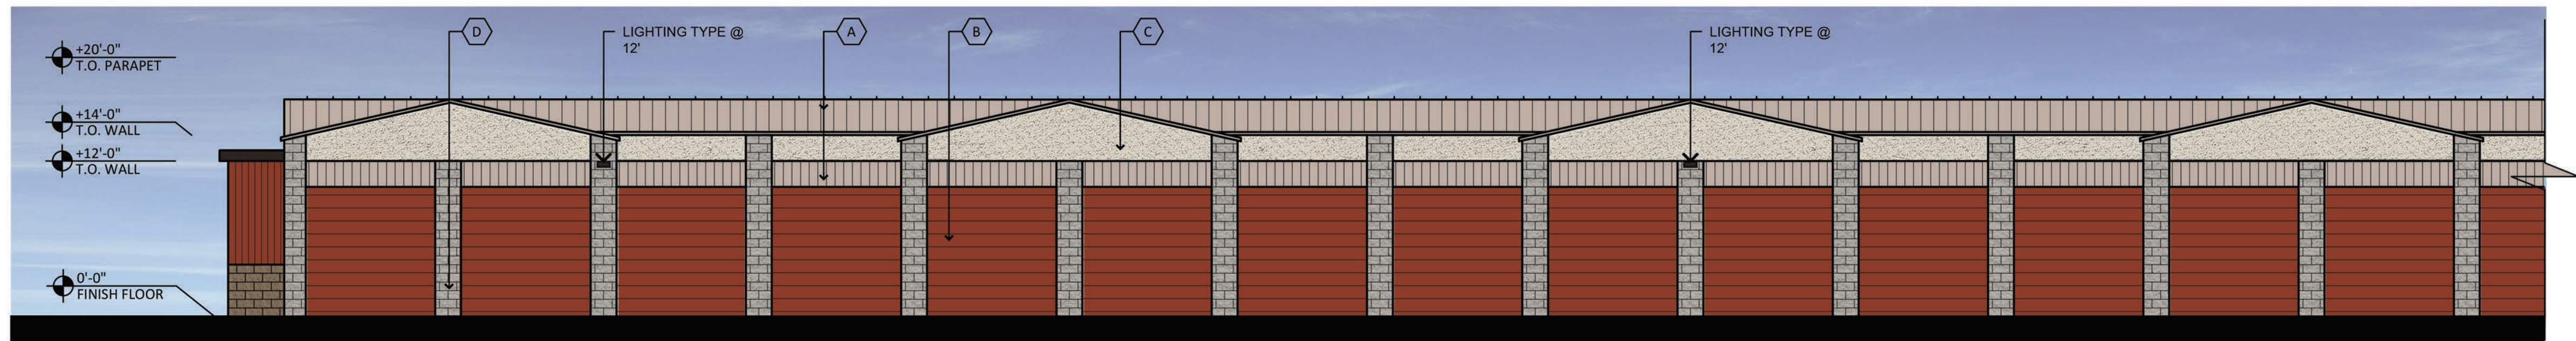


PARTIAL WEST ELEVATION

SCALE: 1/8"=1'-0"

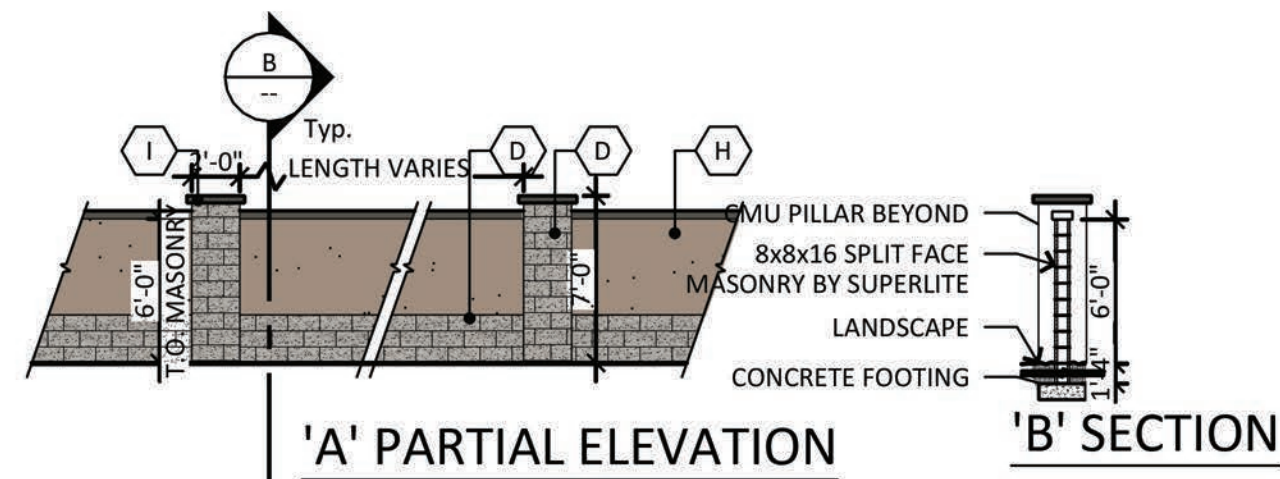


SCREEN WALL TYPE

SCALE: 1/8"=1'-0"

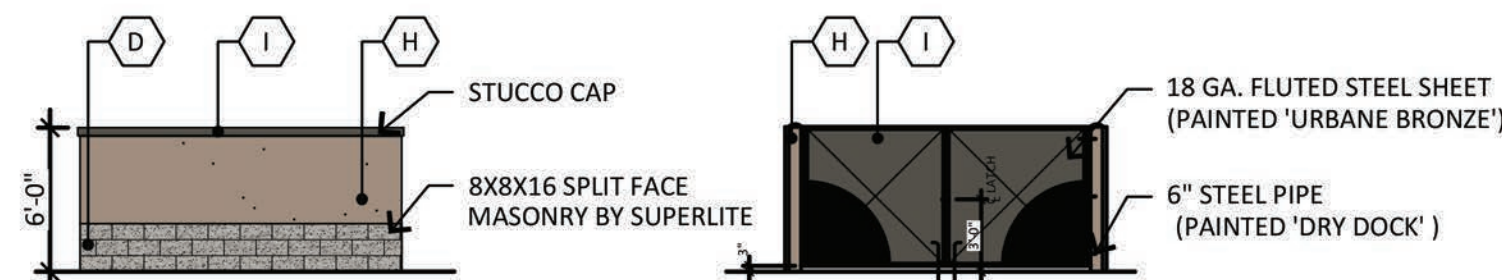

TRASH ENCLOSURE TYPE

SCALE: 1/8"=1'-0"

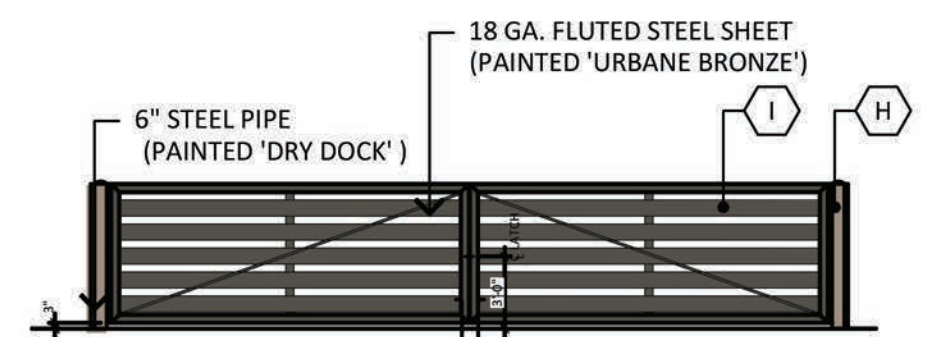

GATE TYPE

SCALE: 1/8"=1'-0"

MATERIAL AND COLORS

A "R" METAL PANEL: MFG: JANUS INTERNATIONAL COLOR: SANDSTONE	D 8X8X16 MASONRY: MFG: SUPERLITE COLOR: MALIBU SANDS FINISH: SPLIT FACE	G STOREFRONT MULLION: MFG: ATAS COLOR: CLASSIC BRONZE	J NEW METAL CANOPY: MFG: WESTERN STATES METAL COLOR: C-DISTRESSED WOOD SPEC: T-8 PLANKWALL
B ROLL UP DOOR/METAL PANELS PAINTED: MFG: SHERWIN WILLIAMS COLOR: SIERRA REDWOOD SPEC: SW7598	E 8X8X16 MASONRY: MFG: SUPERLITE COLOR: UMBER BROWN FINISH: SPLIT FACE	H PAINTED STUCCO: MFG: SHERWIN WILLIAMS COLOR: DRY DOCK SPEC: SW7502 TEXTURE: SMOOTH	
C PAINTED STUCCO: MFG: SHERWIN WILLIAMS COLOR: NATURAL GROUND SPEC: SW7568 TEXTURE: SAND	F METAL COPING: MFG: ATAS COLOR: CLASSIC BRONZE	I PAINTED STUCCO: MFG: SHERWIN WILLIAMS COLOR: URBANE BRONZE SPEC: SW7048 TEXTURE: SMOOTH	

SOUTHERN AVENUE STORAGE

860 W. SOUTHERN AVENUE
MESA, ARIZONA 85210
DATE: 05-22-2020 (PRELIMINARY)



© 2019 RKAA
ARCHITECTS, INC. ALL
RIGHTS RESERVED.
THIS DRAWING IS AN
INSTRUMENT OF
SERVICE. IT IS THE
PROPERTY OF RKAA
ARCHITECTS, INC. AND
MAY NOT BE
DUPLICATED, USED OR
DISCLOSED WITHOUT
WRITTEN PERMISSION
OF THE ARCHITECT.

EL-1

RKAA# 20016.00






NORTH ELEVATION

SCALE: 1/8"=1'-0"




MATERIAL AND COLORS

A "R" METAL PANEL: MFG: JANUS INTERNATIONAL COLOR: SANDSTONE	D 8X8X16 MASONRY: MFG: SUPERLITE COLOR: MALIBU SANDS FINISH: SPLIT FACE	G STOREFRONT MULLION: MFG: ATAS COLOR: CLASSIC BRONZE	J NEW METAL CANOPY: MFG: WESTERN STATES METAL ROOFING C-DISTRESSED WOOD SERIES T-8 PLANKWALL
B ROLL UP DOOR/METAL PANELS PAINTED: MFG: SHERWIN WILLIAMS COLOR: SIERRA REDWOOD SPEC: SW7598	E 8X8X16 MASONRY: MFG: SUPERLITE COLOR: UMBER BROWN FINISH: SPLIT FACE	H PAINTED STUCCO: MFG: SHERWIN WILLIAMS COLOR: DRY DOCK SPEC: SW7502 TEXTURE: SMOOTH	
C PAINTED STUCCO: MFG: SHERWIN WILLIAMS COLOR: NATURAL GROUND SPEC: SW7568 TEXTURE: SAND	F METAL COPING: MFG: ATAS COLOR: CLASSIC BRONZE	I PAINTED STUCCO: MFG: SHERWIN WILLIAMS COLOR: URBANE BRONZE SPEC: SW7048	

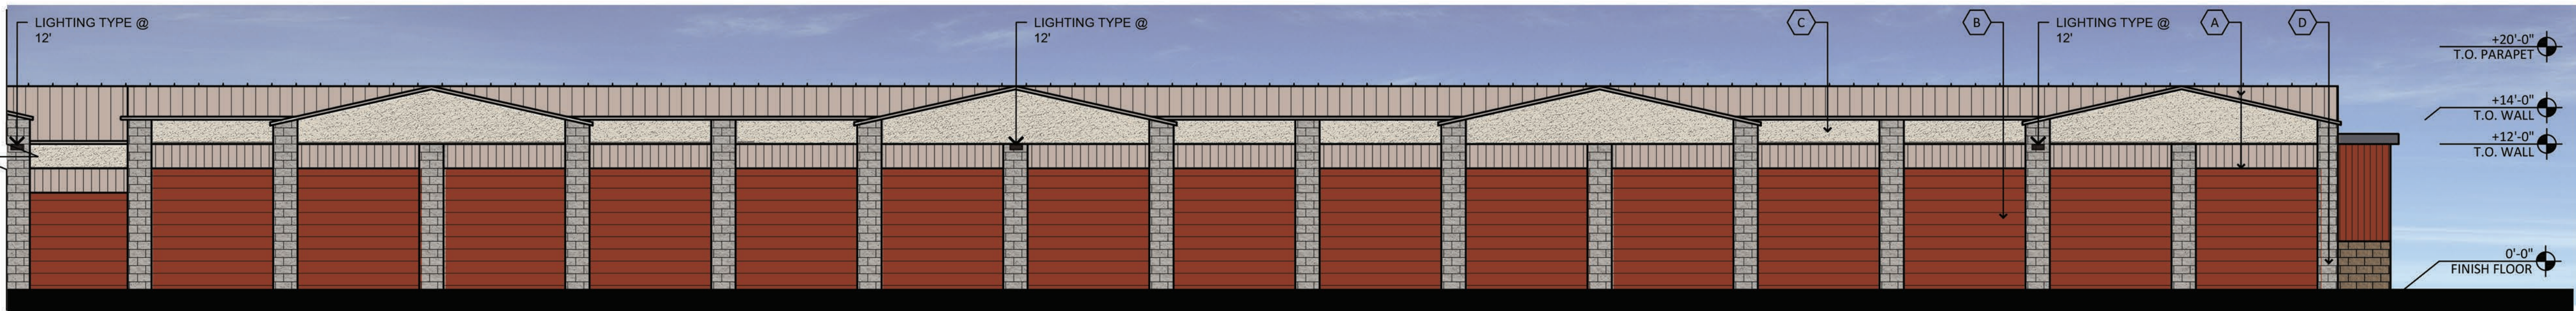


PARTIAL EAST ELEVATION

SCALE: 1/8"=1'-0"

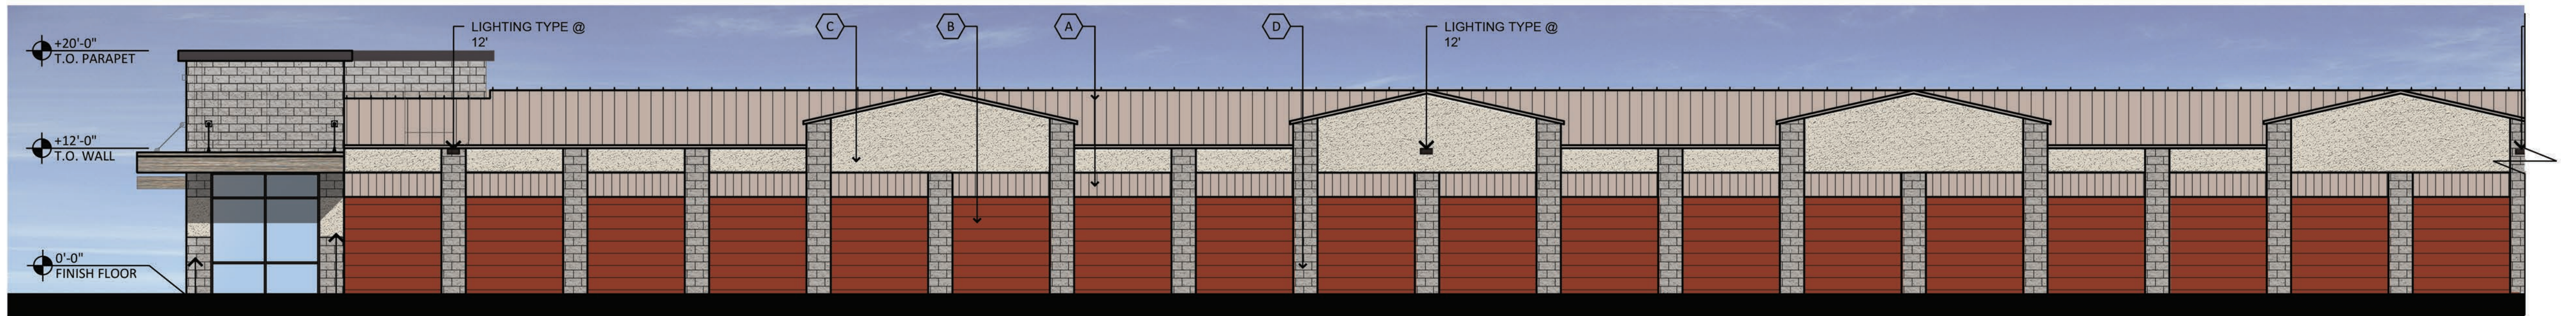

PARTIAL EAST ELEVATION

SCALE: 1/8"=1'-0"

 


SOUTHERN AVENUE STORAGE

860 W. SOUTHERN AVENUE

MESA, ARIZONA 85210

DATE: 05-22-2020 (PRELIMINARY)

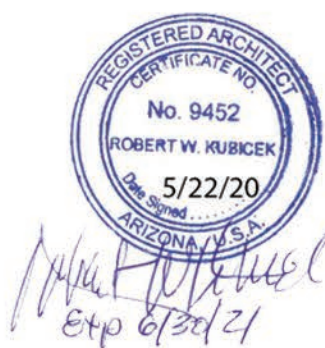


© 2019 RKAA
ARCHITECTS, INC. ALL
RIGHTS RESERVED.
THIS DRAWING IS AN
INSTRUMENT OF
SERVICE. IT IS THE
PROPERTY OF RKAA
ARCHITECTS, INC. AND
MAY NOT BE
DUPLICATED, USED OR
DISCLOSED WITHOUT
WRITTEN PERMISSION
OF THE ARCHITECT.

EL-1.2


RKAA# 20016.00



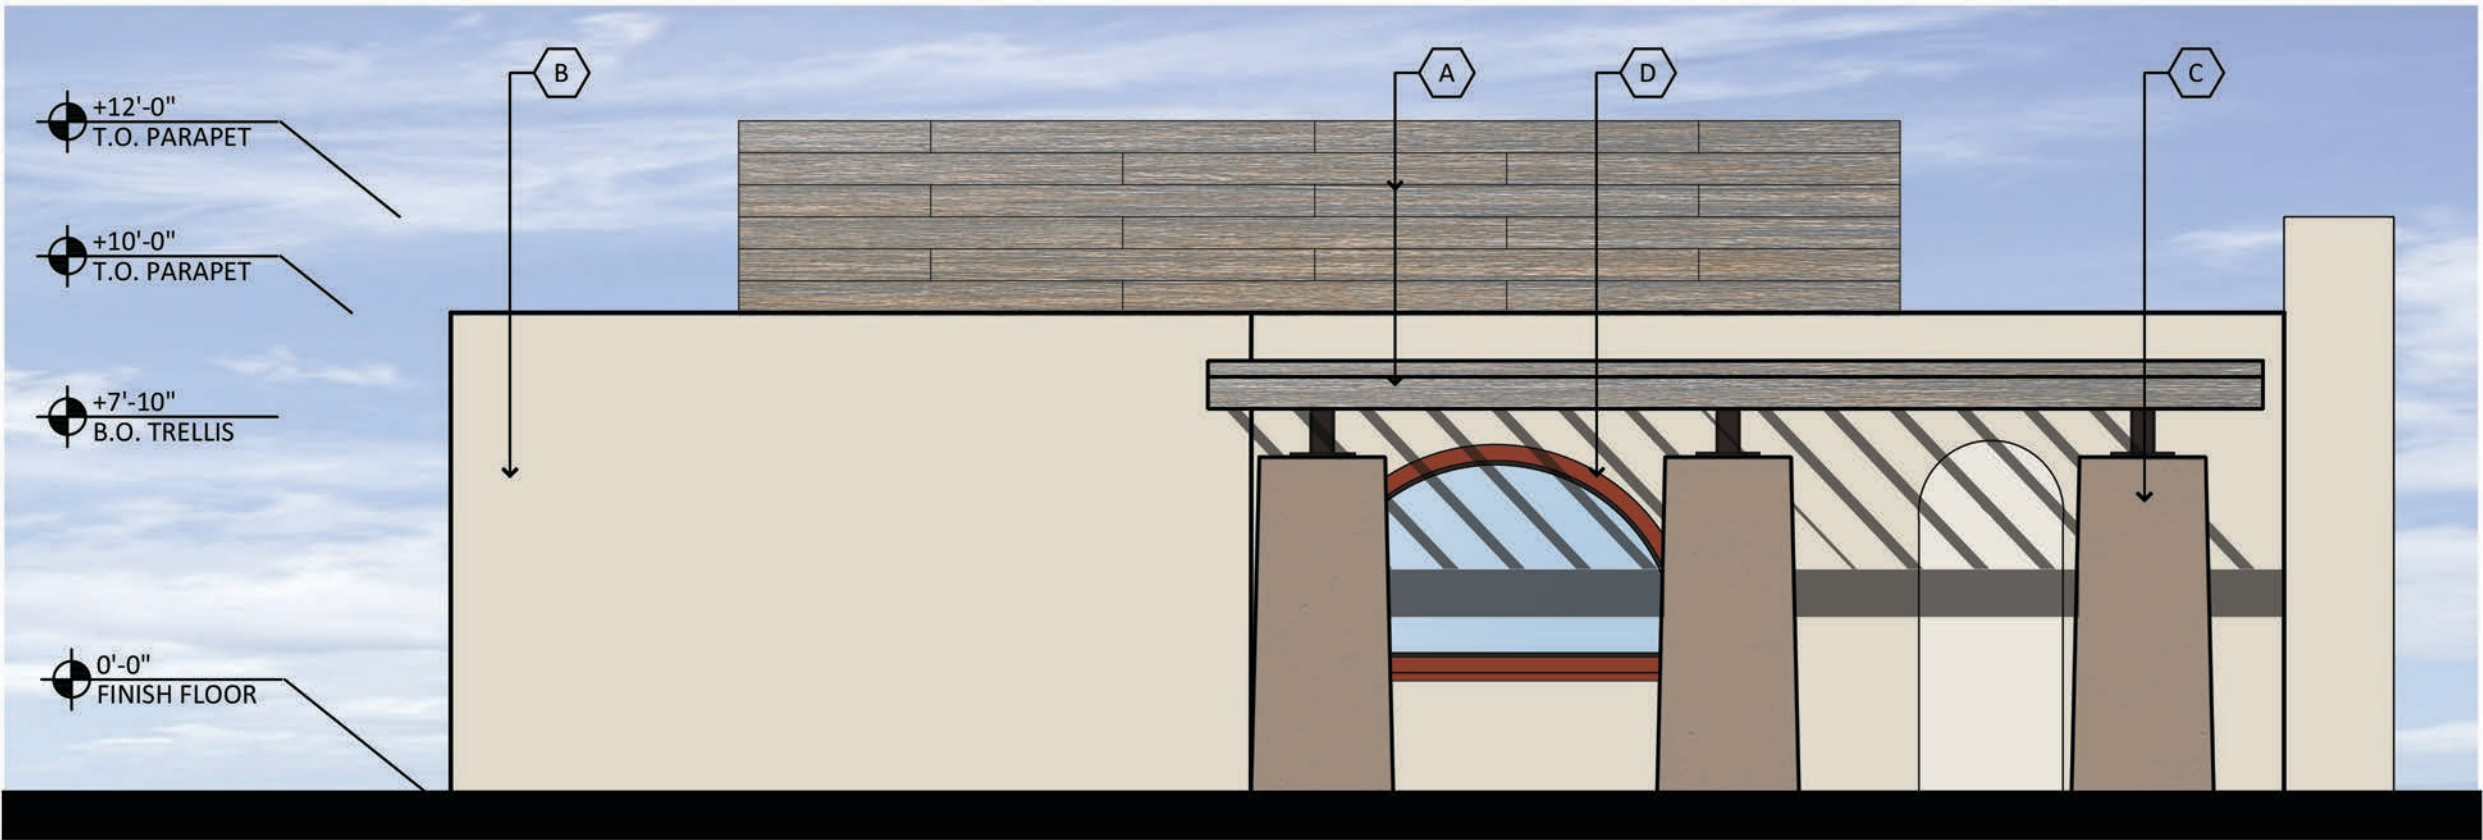


EXISTING SOUTH ELEVATION

SCALE: 1/4"=1'-0"

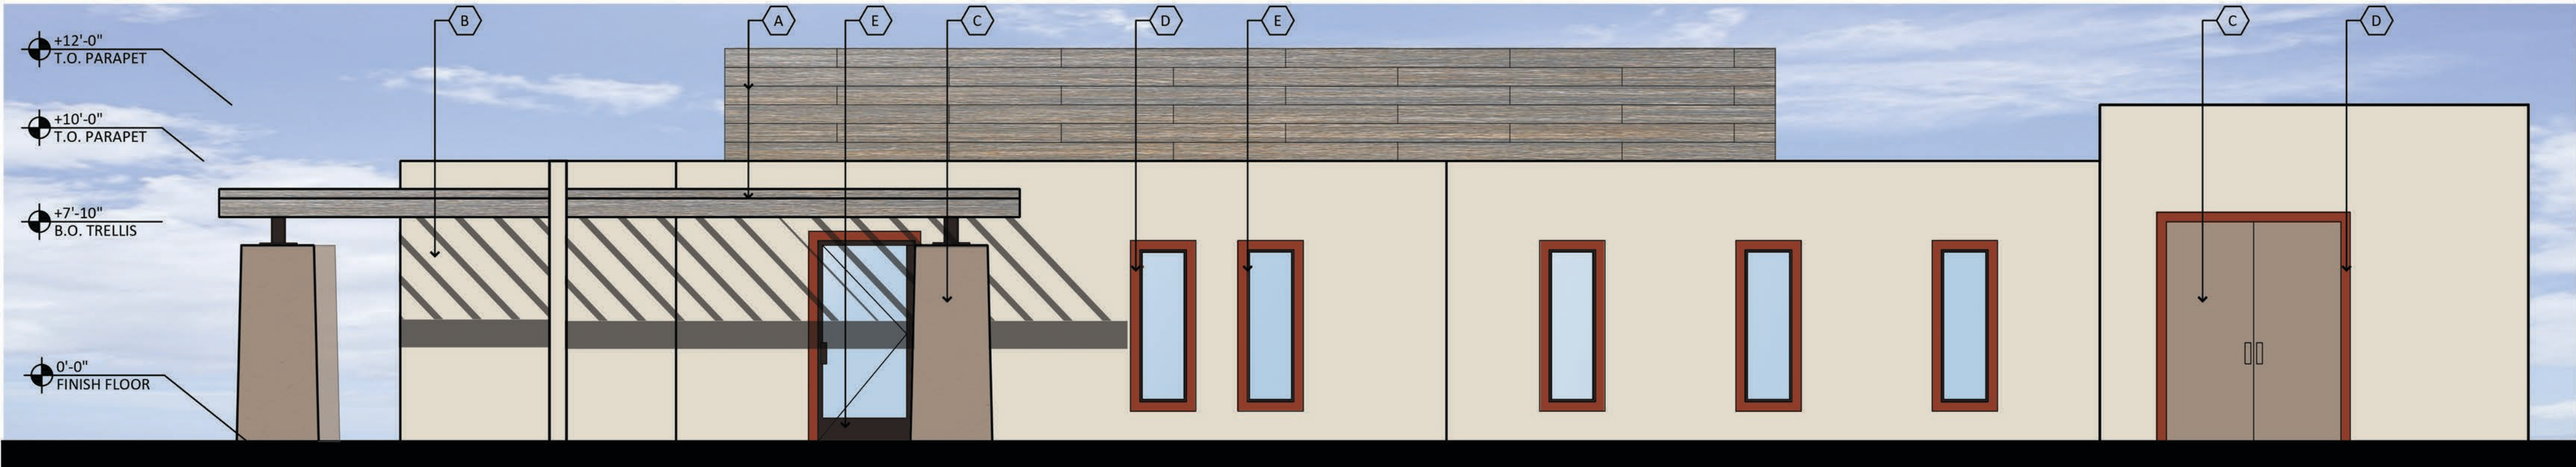


EXISTING EAST ELEVATION

SCALE: 1/4"=1'-0"

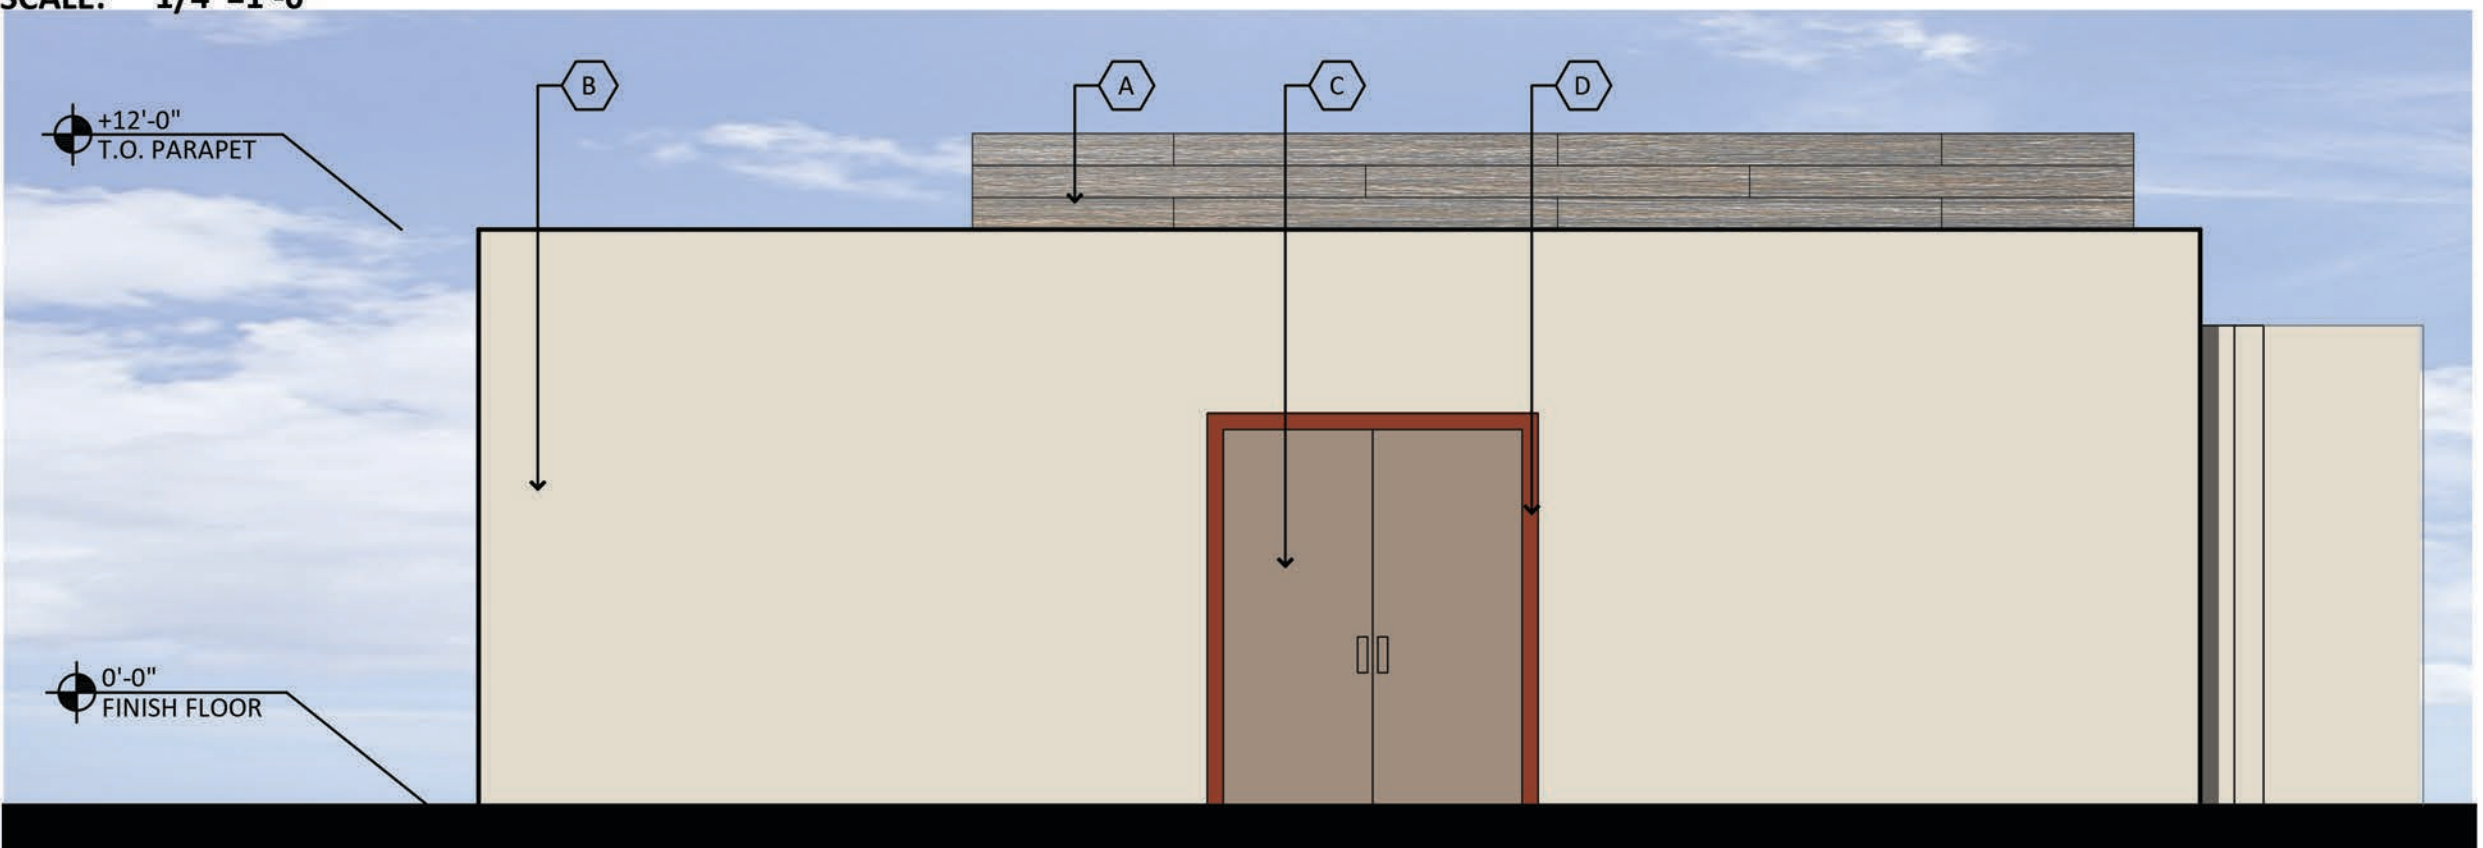

EXISTING NORTH ELEVATION

SCALE: 1/4"=1'-0"

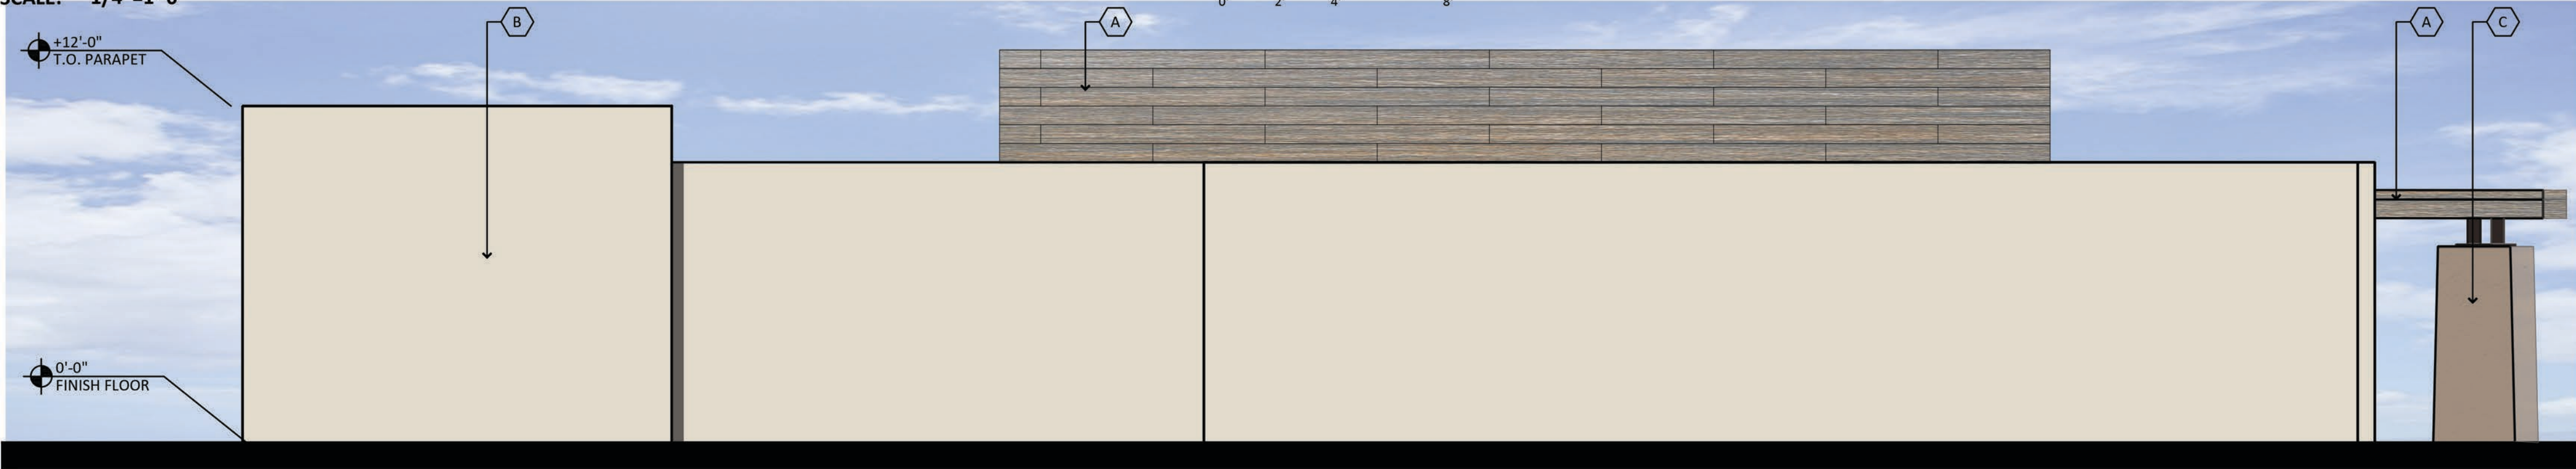


EXISTING WEST ELEVATION

SCALE: 1/4"=1'-0"

MATERIAL AND COLORS


A NEW METAL TRELLIS/SCREENING: MFG: WESTERN STATES METAL COLOR: C-DISTRESSED WOOD SPEC: T-8 PLANKWALL	C PAINTED STUCCO: MFG: SHERWIN WILLIAMS COLOR: DRY DOCK SPEC: SW7502 TEXTURE: SAND	E STOREFRONT MULLION: MFG: ATAS COLOR: CLASSIC BRONZE
B PAINTED STUCCO: MFG: SHERWIN WILLIAMS COLOR: NEUTRAL GROUND SPEC: SW7568 TEXTURE: SMOOTH	D PAINTED STUCCO: MFG: SHERWIN WILLIAMS COLOR: SIERRA REDWOOD SPEC: SW7598 TEXTURE: SMOOTH	F CANOPY I-BEAM/ SLATS PAINTED: MFG: SHERWIN WILLIAMS COLOR: NEUTRAL GROUND SPEC: SW7568 TEXTURE: SMOOTH

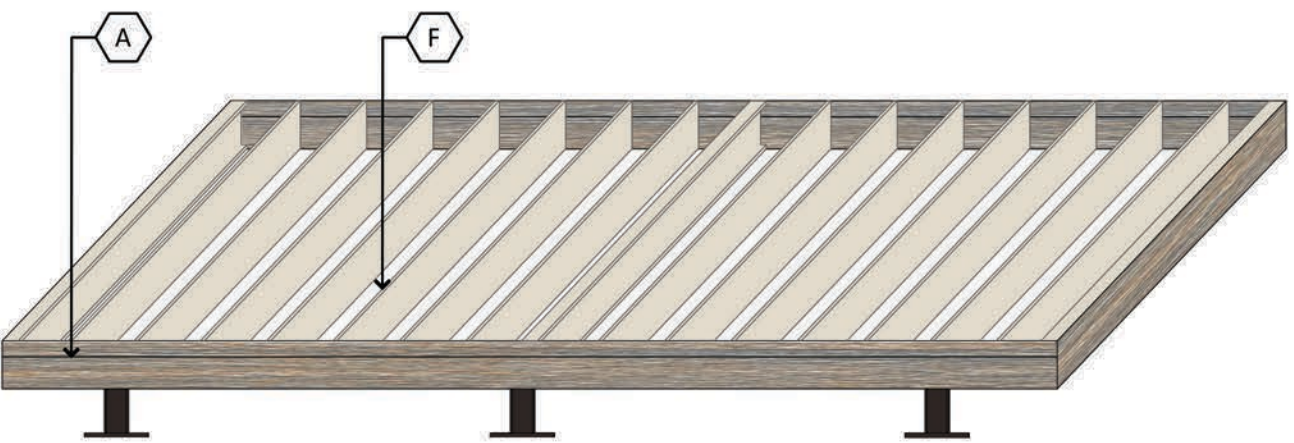

NEW CANOPY DETAIL

SCALE: 1/4"=1'-0"


SOUTHERN AVENUE STORAGE
860 W. SOUTHERN AVENUE
MESA, ARIZONA 85210
DATE: 05-21-2020 (PRELIMINARY)

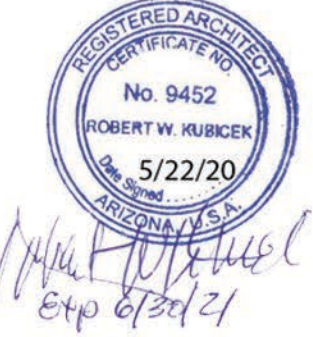

© 2019 RKAA
ARCHITECTS, INC. ALL
RIGHTS RESERVED.
THIS DRAWING IS AN
INSTRUMENT OF
SERVICE. IT IS THE
PROPERTY OF RKAA
ARCHITECTS, INC. AND
MAY NOT BE
DUPLICATED, USED OR
DISCLOSED WITHOUT
WRITTEN PERMISSION
OF THE ARCHITECT.


EL-1
EXISTING BLDG.
RKAA# 20016.00



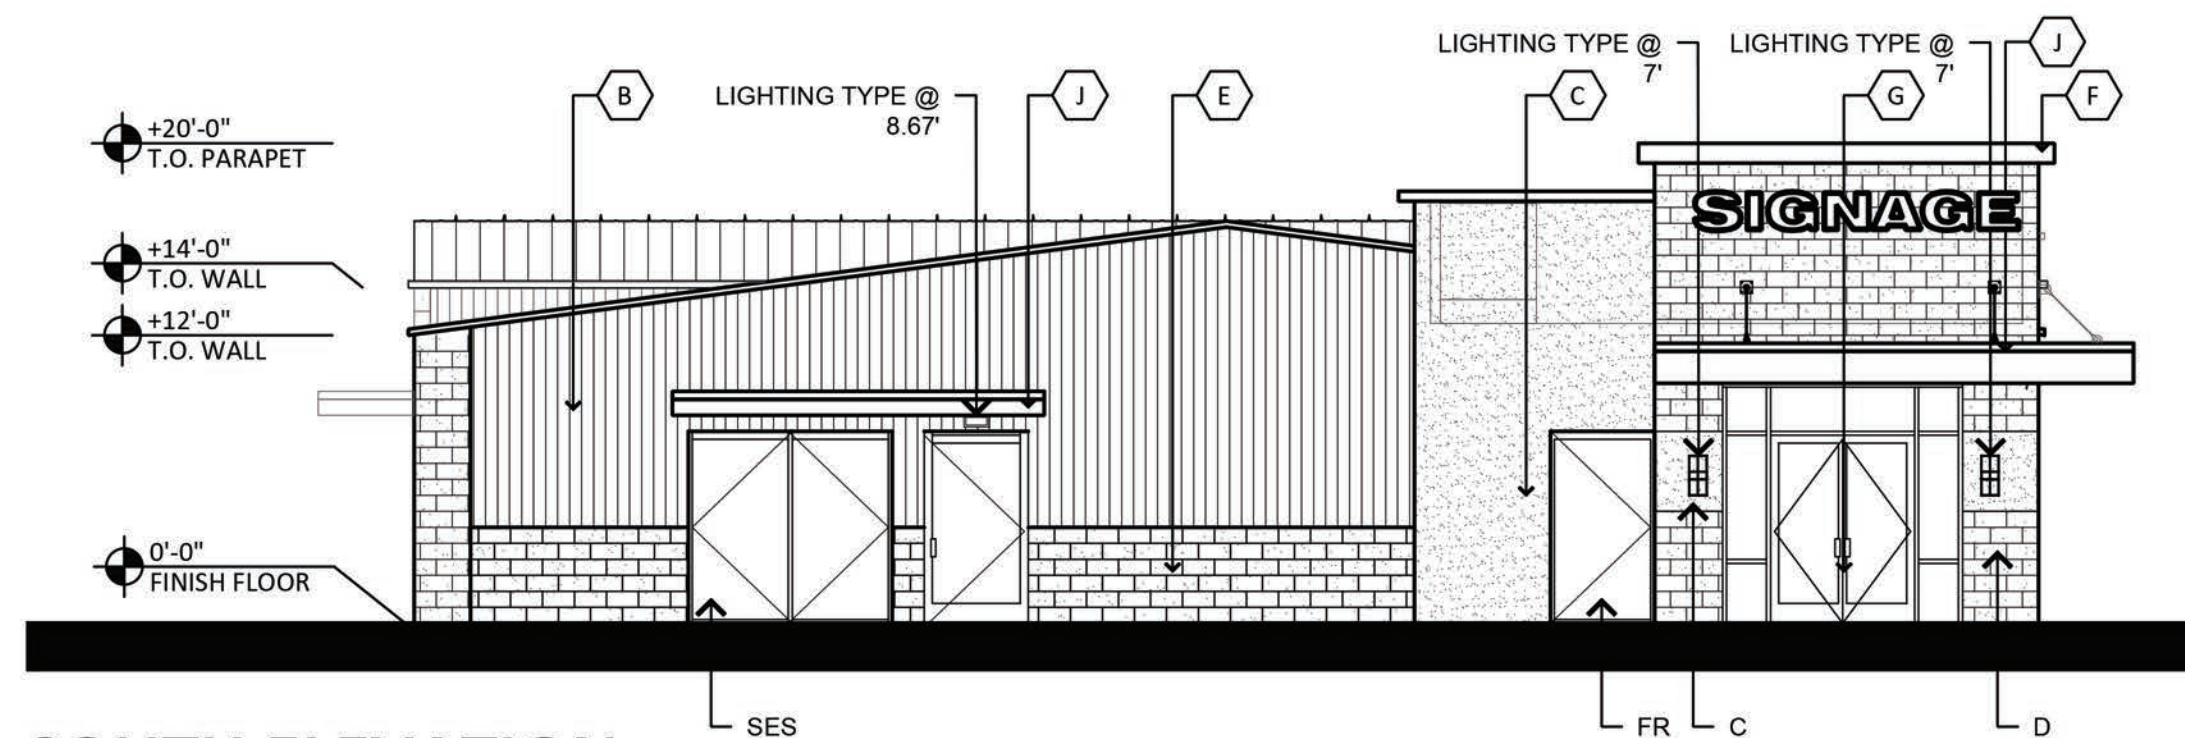


SOUTH ELEVATION

SCALE: 1/8"=1'-0"

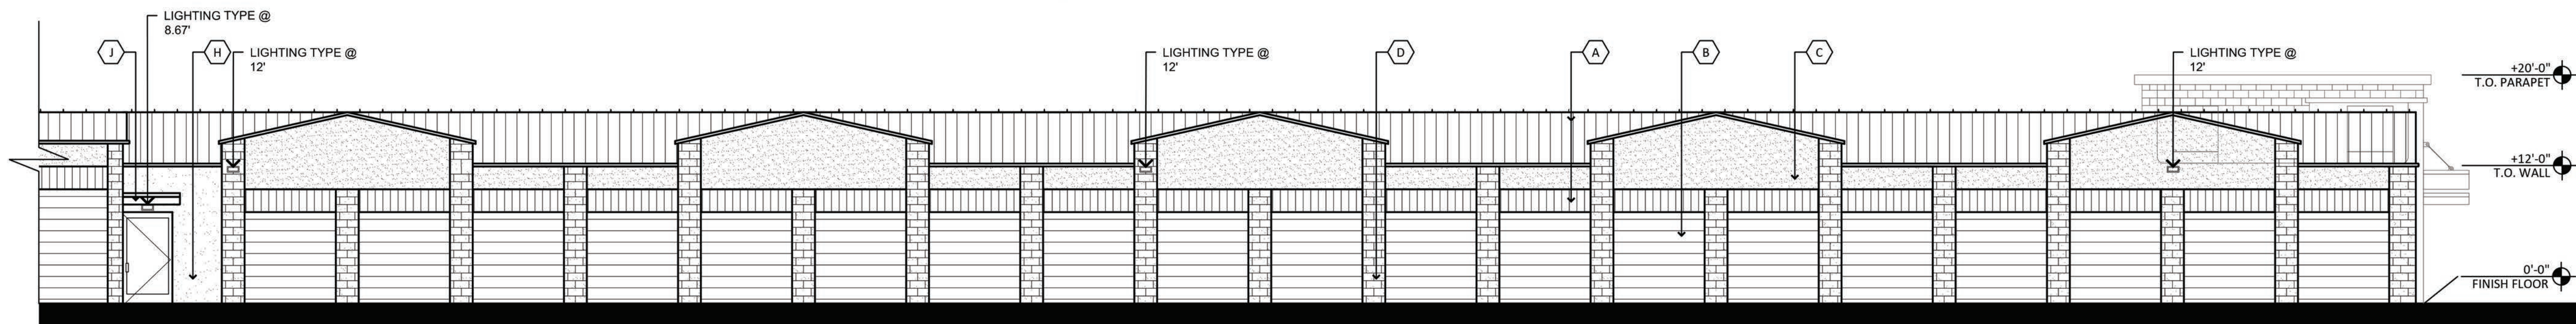


PARTIAL WEST ELEVATION

SCALE: 1/8"=1'-0"

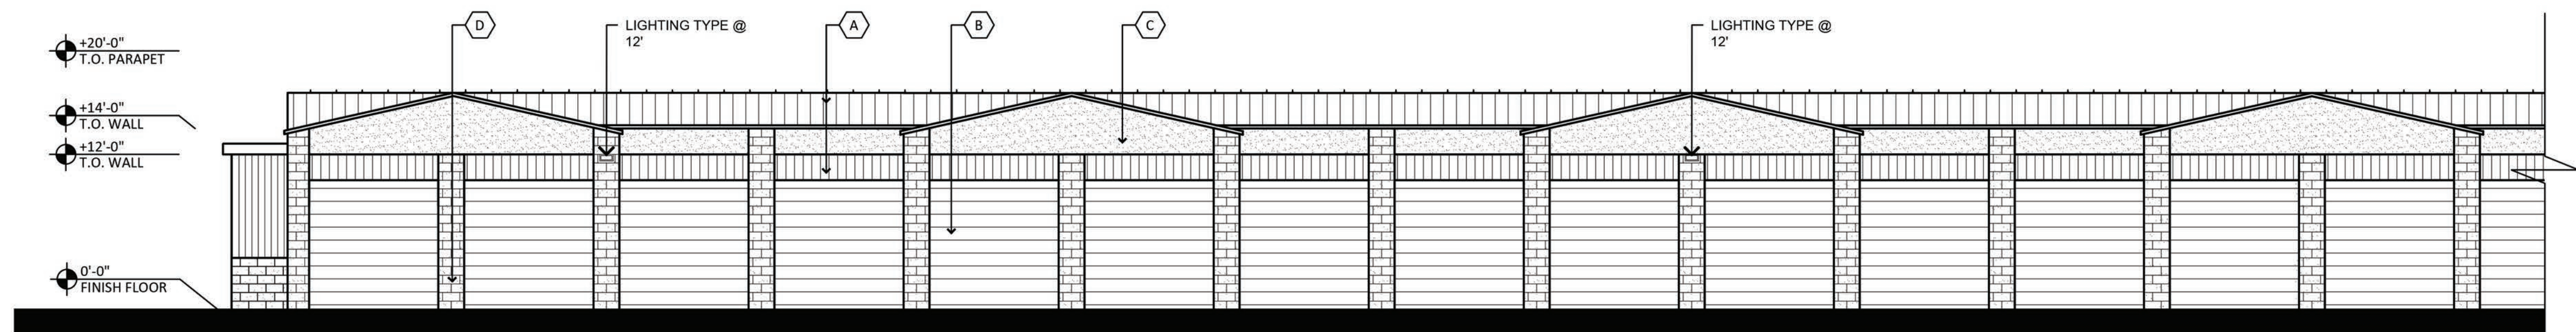


PARTIAL WEST ELEVATION

SCALE: 1/8"=1'-0"

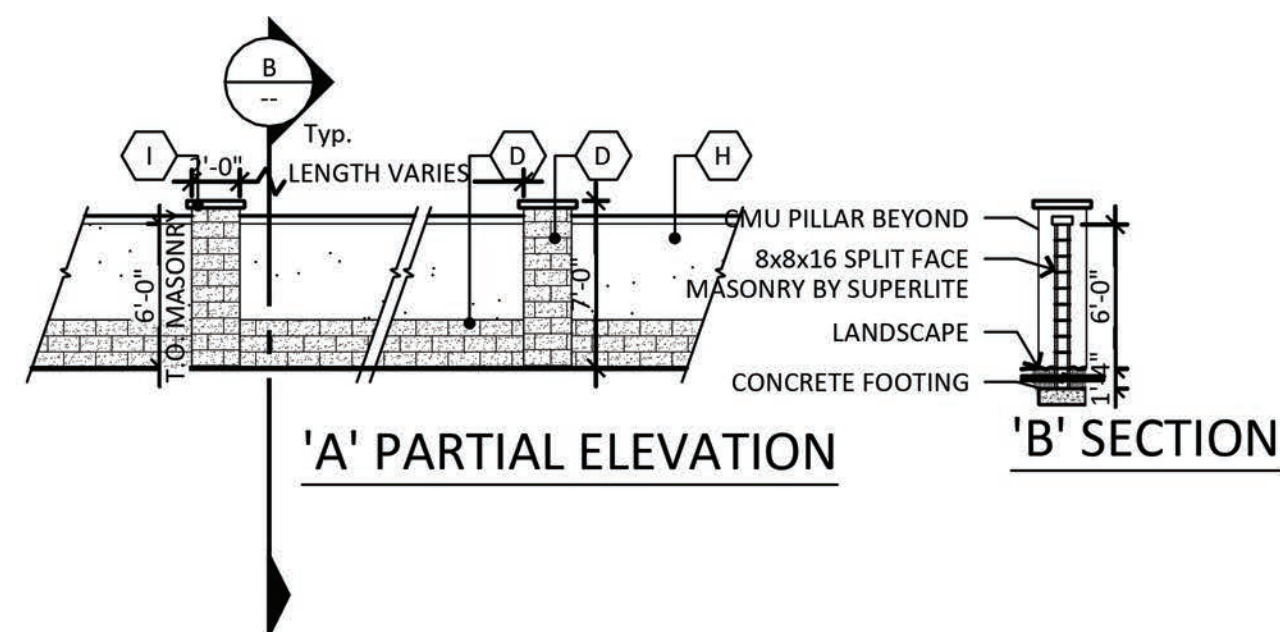


SCREEN WALL TYPE

SCALE: 1/8"=1'-0"

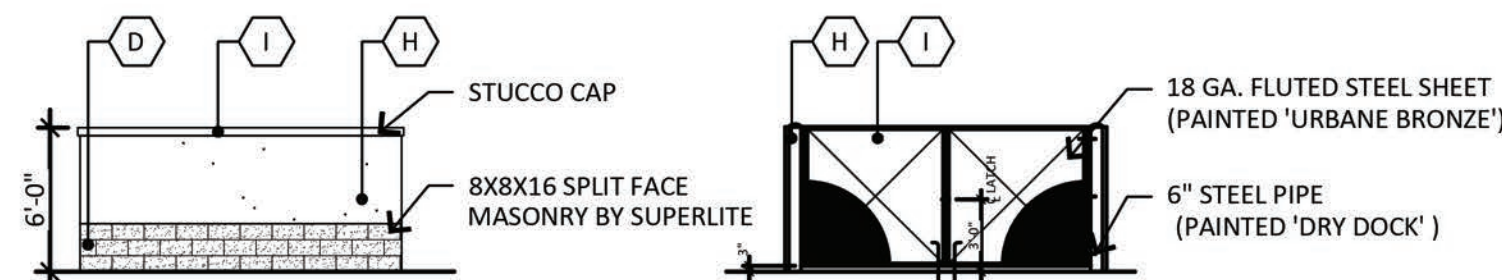

TRASH ENCLOSURE TYPE

SCALE: 1/8"=1'-0"

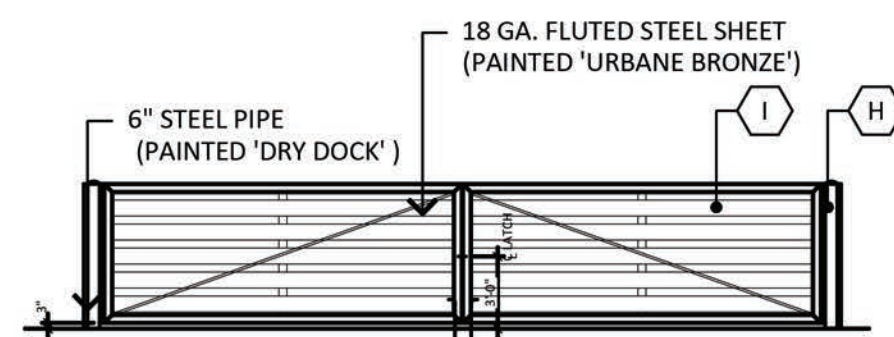

GATE TYPE


SCALE: 1/8"=1'-0"

MATERIAL AND COLORS

A "R" METAL PANEL: MFG: JANUS INTERNATIONAL COLOR: SANDSTONE	D 8X8X16 MASONRY: MFG: SUPERLITE COLOR: MALIBU SANDS FINISH: SPLIT FACE	G STOREFRONT MULLION: MFG: ATAS COLOR: CLASSIC BRONZE	J NEW METAL CANOPY: MFG: WESTERN STATES METAL COLOR: C-DISTRESSED WOOD SPEC: T-8 PLANKWALL
B ROLL UP DOOR/METAL PANELS PAINTED: MFG: SHERWIN WILLIAMS COLOR: SIERRA REDWOOD SPEC: SW7598	E 8X8X16 MASONRY: MFG: SUPERLITE COLOR: UMBER BROWN FINISH: SPLIT FACE	H PAINTED STUCCO: MFG: SHERWIN WILLIAMS COLOR: DRY DOCK SPEC: SW7502 TEXTURE: SMOOTH	
C PAINTED STUCCO: MFG: SHERWIN WILLIAMS COLOR: NATURAL GROUND SPEC: SW7568 TEXTURE: SAND	F METAL COPING: MFG: ATAS COLOR: CLASSIC BRONZE	I PAINTED STUCCO: MFG: SHERWIN WILLIAMS COLOR: URBANE BRONZE SPEC: SW7048 TEXTURE: SMOOTH	

SOUTHERN AVENUE STORAGE

860 W. SOUTHERN AVENUE
MESA, ARIZONA 85210
DATE: 05-22-2020 (PRELIMINARY)

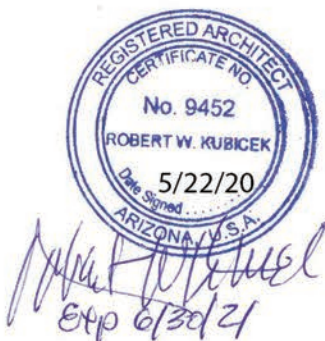


© 2019 RKAA
ARCHITECTS, INC. ALL
RIGHTS RESERVED.
THIS DRAWING IS AN
INSTRUMENT OF
SERVICE. IT IS THE
PROPERTY OF RKAA
ARCHITECTS, INC. AND
MAY NOT BE
DUPLICATED, USED OR
DISCLOSED WITHOUT
WRITTEN PERMISSION
OF THE ARCHITECT.

EL-1

RKAA# 20016.00



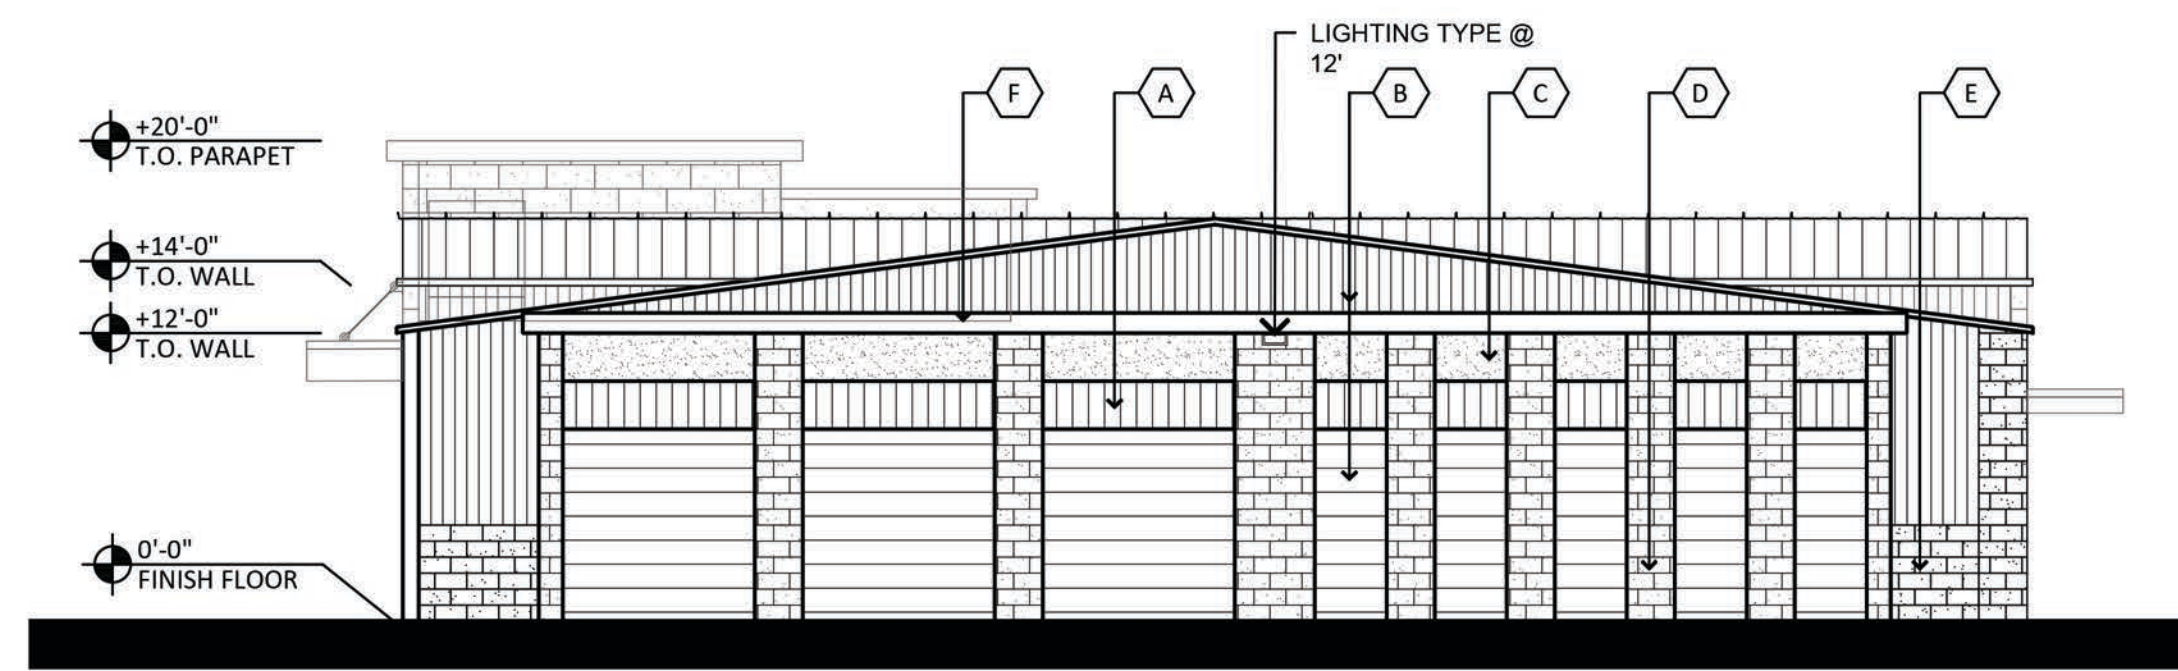


NORTH ELEVATION

SCALE: 1/8"=1'-0"


MATERIAL AND COLORS

A "R" METAL PANEL: MFG: JANUS INTERNATIONAL COLOR: SANDSTONE	D 8X8X16 MASONRY: MFG: SUPERLITE COLOR: MALIBU SANDS FINISH: SPLIT FACE	G STOREFRONT MULLION: MFG: ATAS COLOR: CLASSIC BRONZE	J NEW METAL CANOPY: MFG: WESTERN STATES METAL ROOFING C-DISTRESSED WOOD SERIES T-8 PLANKWALL
B ROLL UP DOOR/METAL PANELS PAINTED: MFG: SHERWIN WILLIAMS COLOR: SIERRA REDWOOD SPEC: SW7598	E 8X8X16 MASONRY: MFG: SUPERLITE COLOR: UMBER BROWN FINISH: SPLIT FACE	H PAINTED STUCCO: MFG: SHERWIN WILLIAMS COLOR: DRY DOCK SPEC: SW7502 TEXTURE: SMOOTH	
C PAINTED STUCCO: MFG: SHERWIN WILLIAMS COLOR: NATURAL GROUND SPEC: SW7568 TEXTURE: SAND	F METAL COPING: MFG: ATAS COLOR: CLASSIC BRONZE	I PAINTED STUCCO: MFG: SHERWIN WILLIAMS COLOR: URBANE BRONZE SPEC: SW7048	

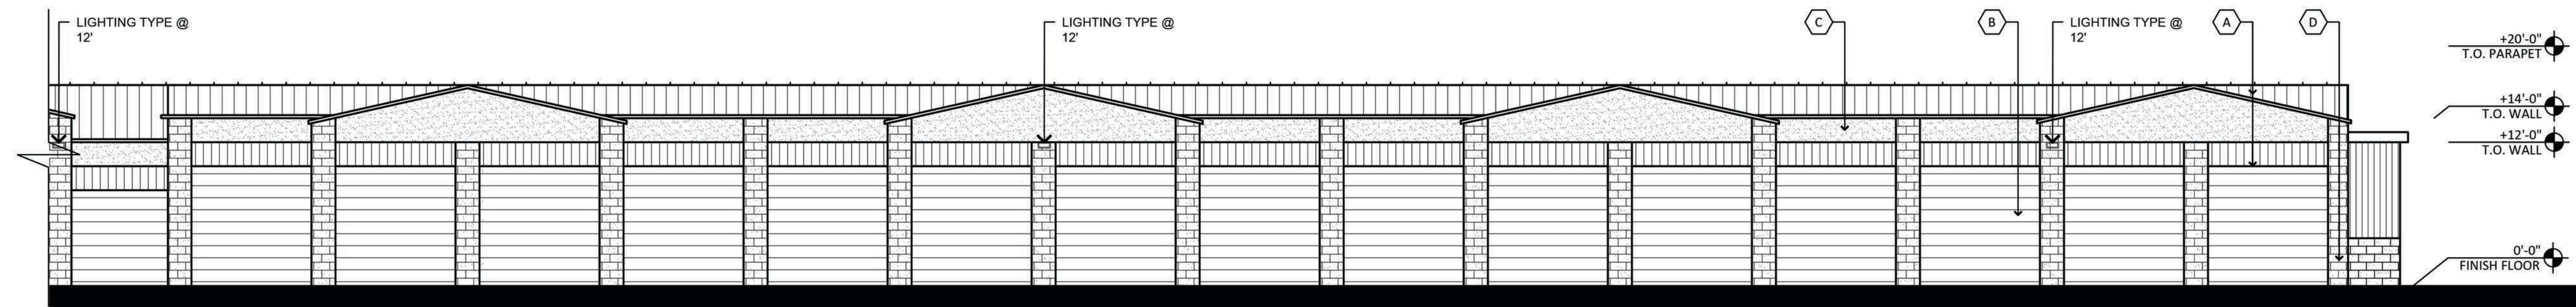

PARTIAL EAST ELEVATION

SCALE: 1/8"=1'-0"

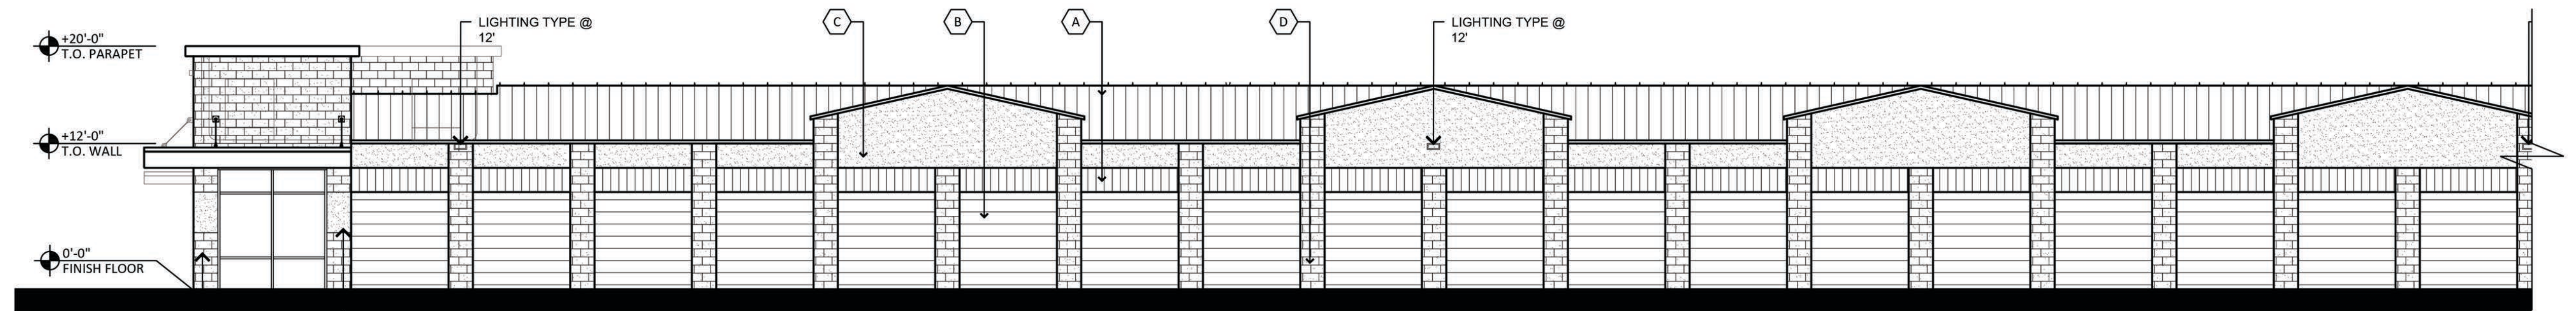

PARTIAL EAST ELEVATION

SCALE: 1/8"=1'-0"

SOUTHERN AVENUE STORAGE

860 W. SOUTHERN AVENUE
MESA, ARIZONA 85210
DATE: 05-22-2020 (PRELIMINARY)




© 2019 RKAA
ARCHITECTS, INC. ALL
RIGHTS RESERVED.
THIS DRAWING IS AN
INSTRUMENT OF
SERVICE. IT IS THE
PROPERTY OF RKAA
ARCHITECTS, INC. AND
MAY NOT BE
DUPLICATED, USED OR
DISCLOSED WITHOUT
WRITTEN PERMISSION
OF THE ARCHITECT.

EL-1.2


RKAA# 20016.00



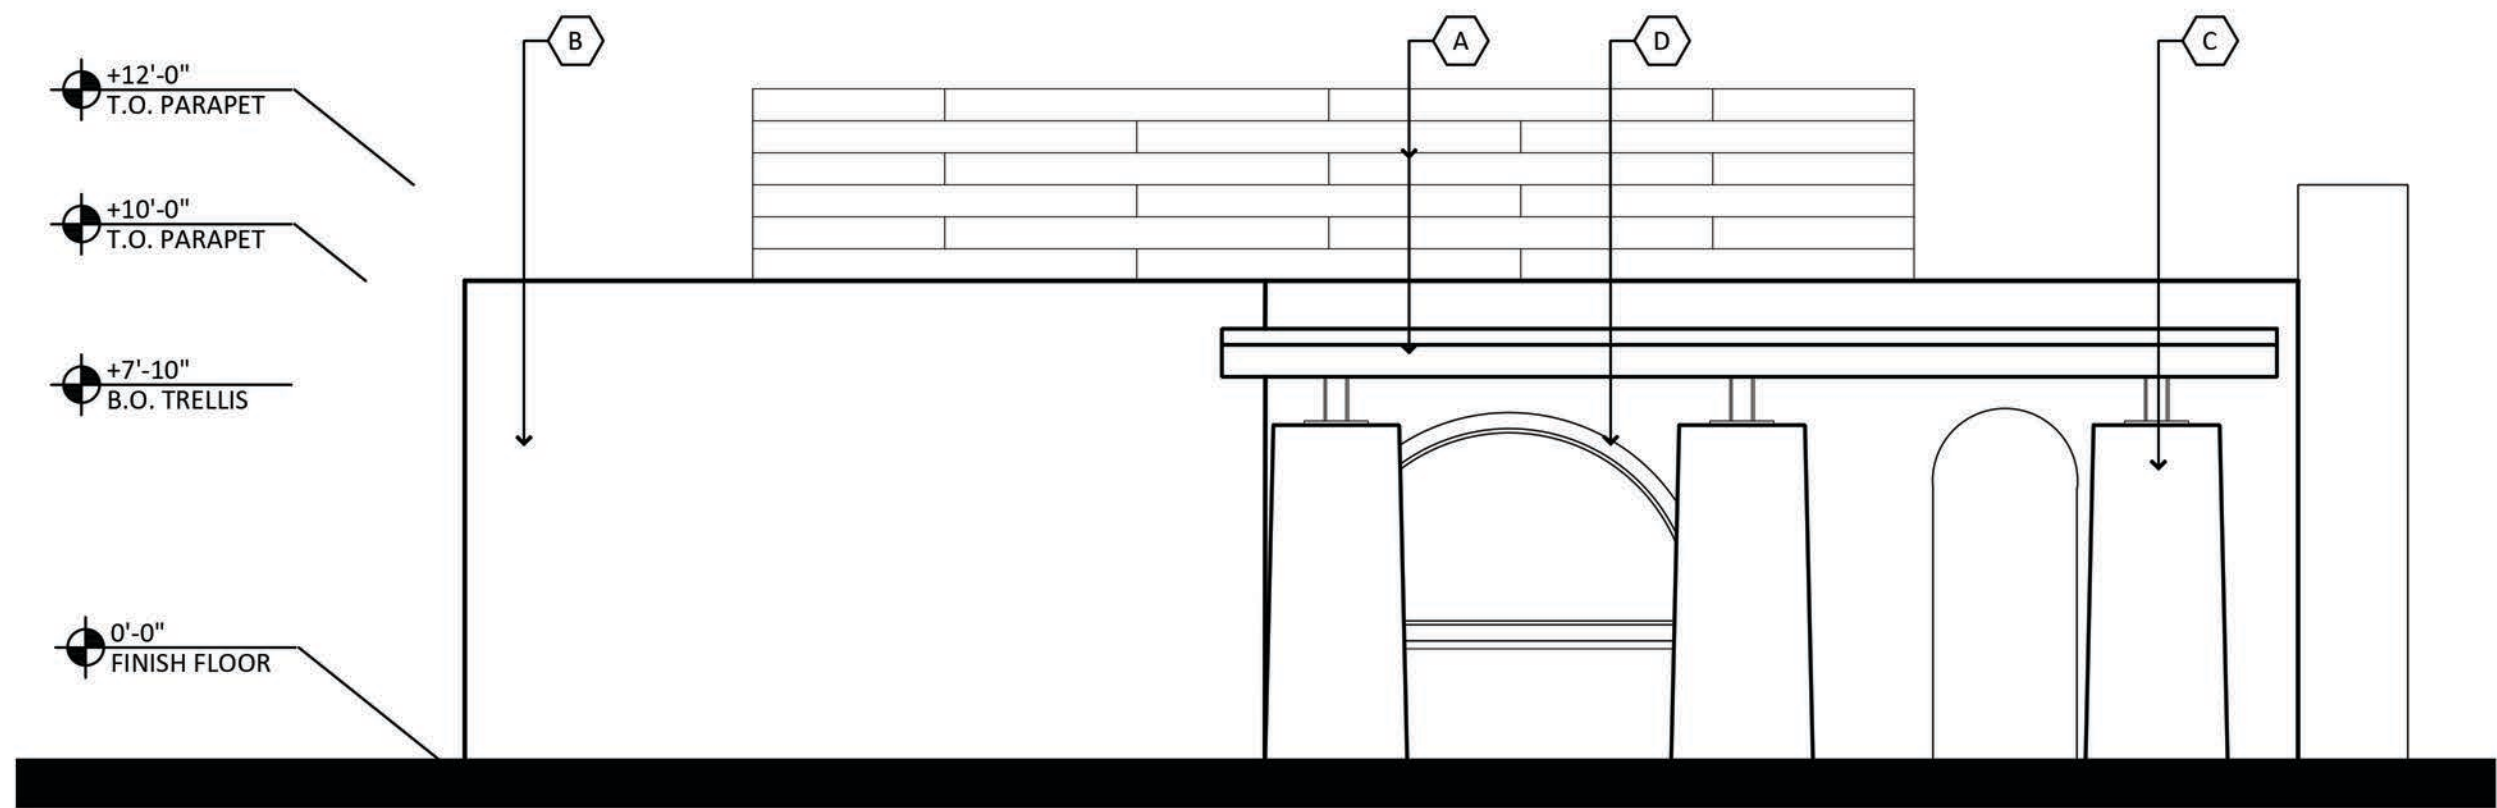


EXISTING SOUTH ELEVATION

SCALE: 1/4"=1'-0"

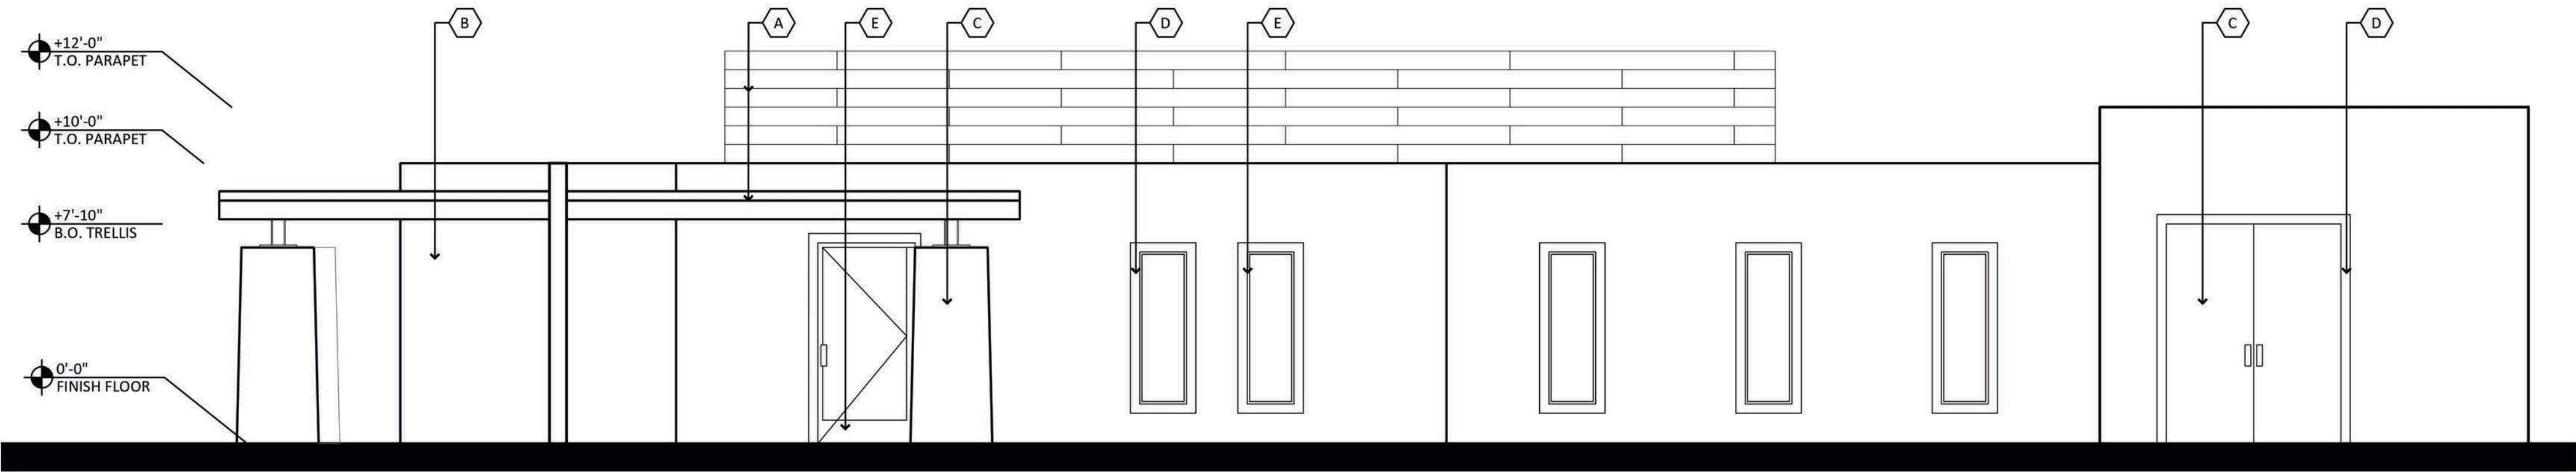


EXISTING EAST ELEVATION

SCALE: 1/4"=1'-0"

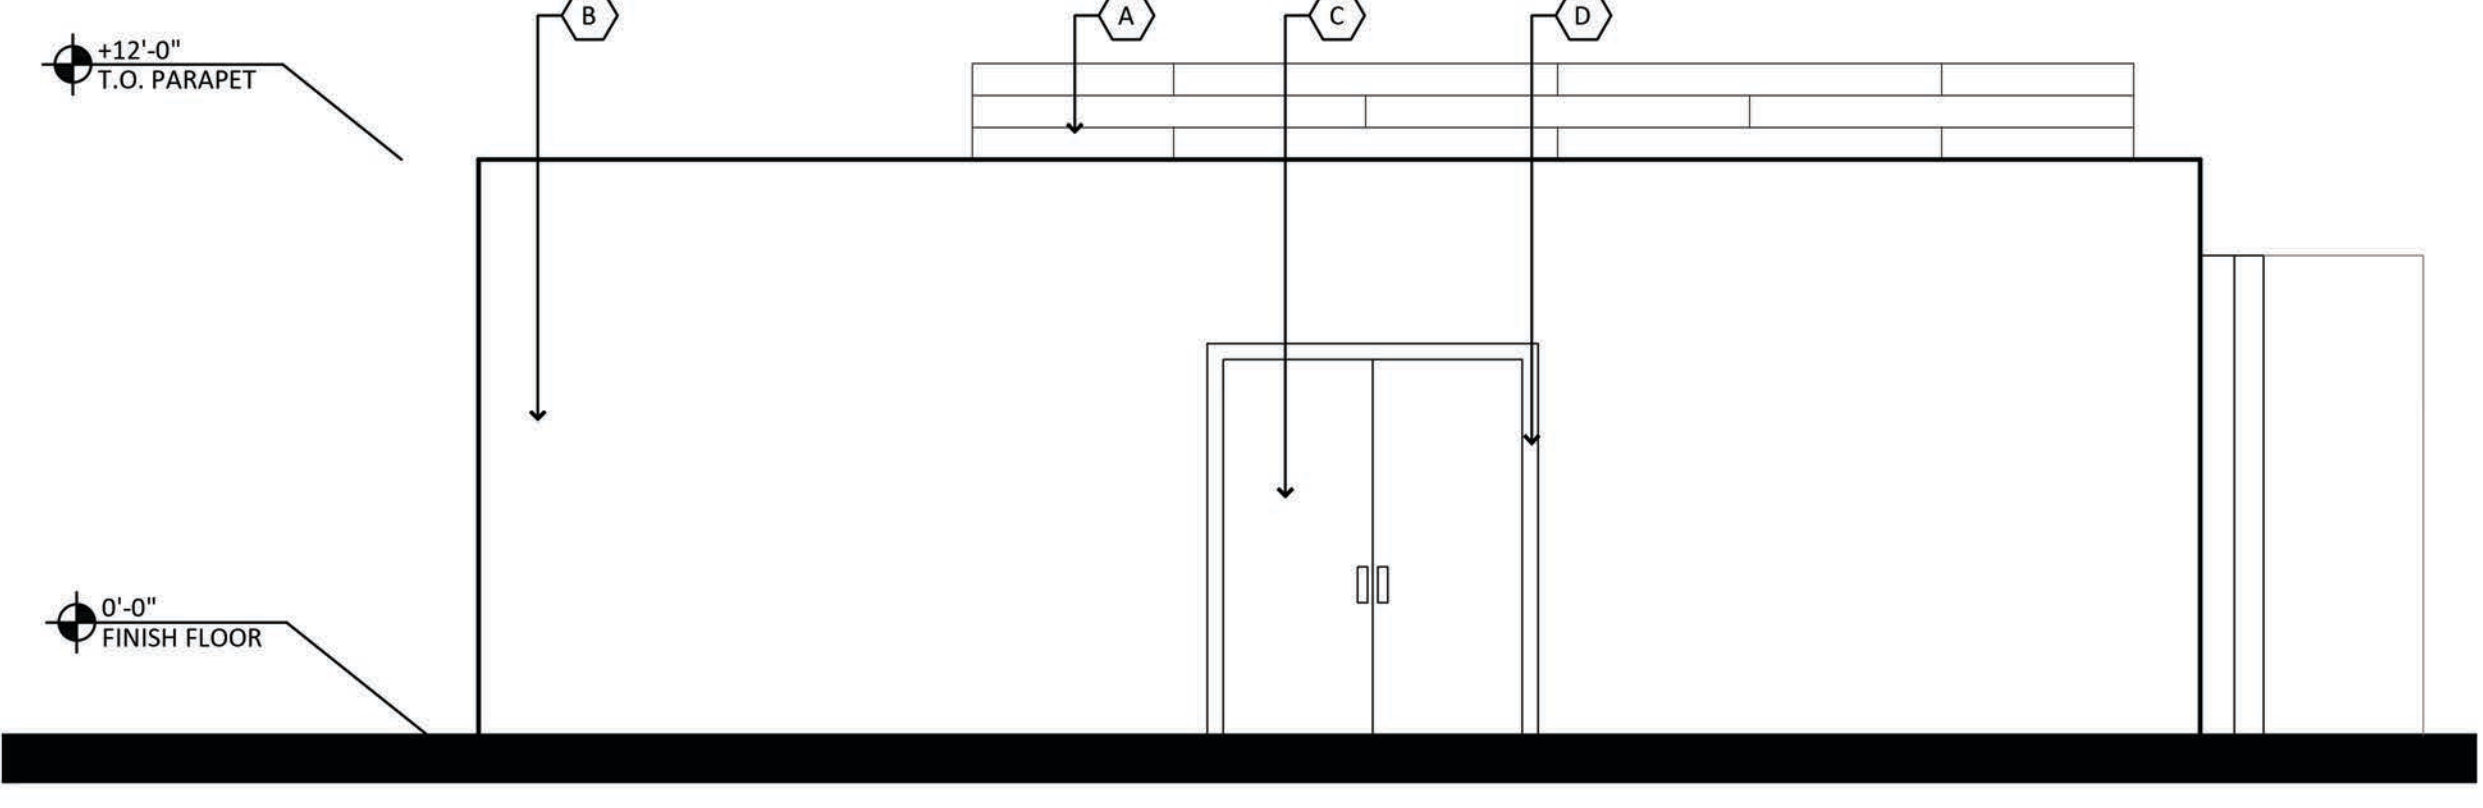

EXISTING NORTH ELEVATION

SCALE: 1/4"=1'-0"

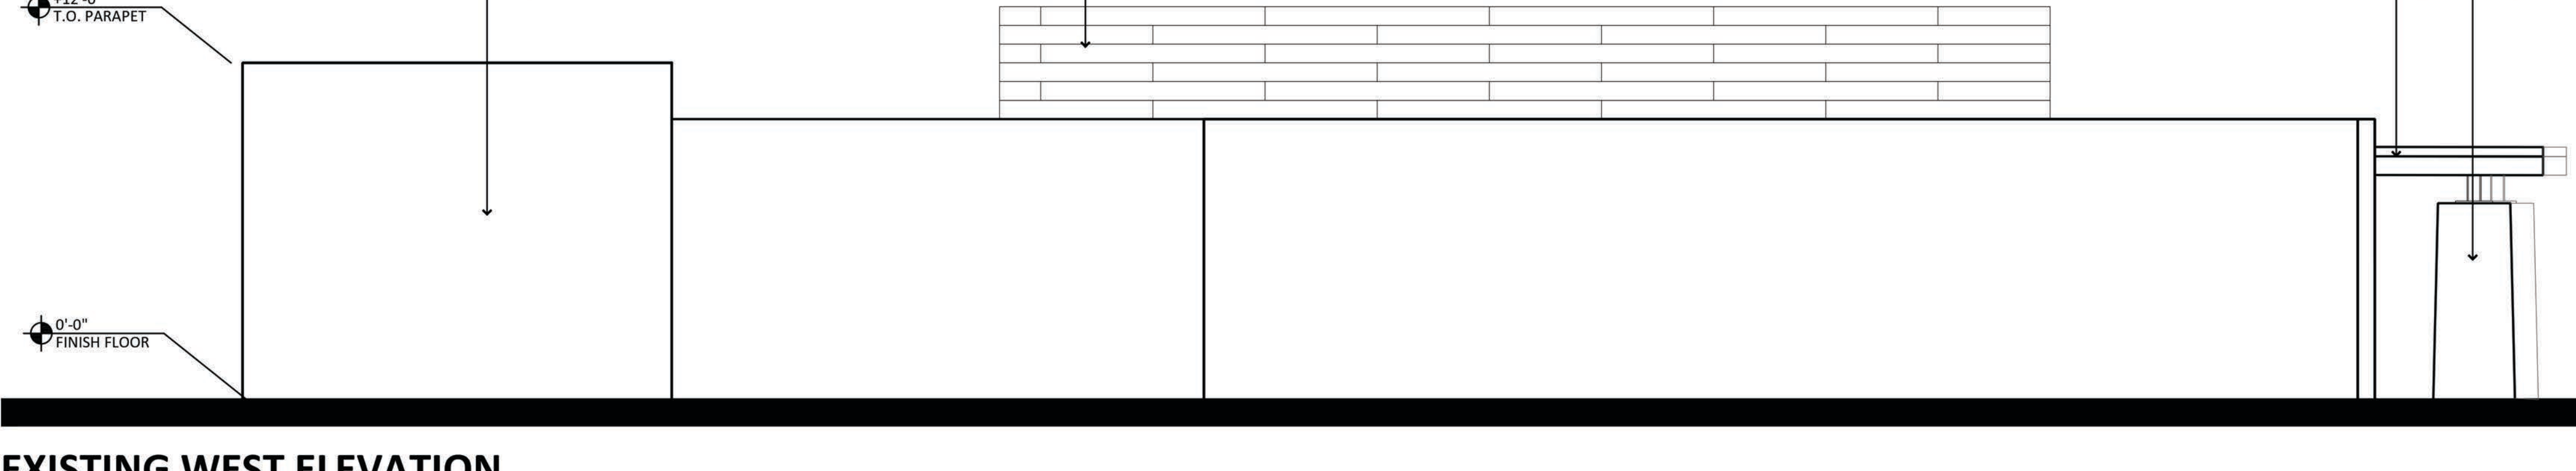


EXISTING WEST ELEVATION

SCALE: 1/4"=1'-0"

MATERIAL AND COLORS


- | | | |
|--|---|---|
| A NEW METAL TRELLIS/SCREENING:
MFG: WESTERN STATES METAL ROOFING
COLOR: C-DISTRESSED WOOD
SERIES: T-8 PLANKWALL
SPEC: T-8 PLANKWALL | C PAINTED STUCCO:
MFG: SHERWIN WILLIAMS
COLOR: DRY DOCK
SPEC: SW7502
TEXTURE: SAND | E STOREFRONT MULLION:
MFG: ATAS
COLOR: CLASSIC BRONZE |
| B PAINTED STUCCO:
MFG: SHERWIN WILLIAMS
COLOR: NEUTRAL GROUND
SPEC: SW7568
TEXTURE: SMOOTH | D PAINTED STUCCO:
MFG: SHERWIN WILLIAMS
COLOR: SIERRA REDWOOD
SPEC: SW7598
TEXTURE: SMOOTH | F CANOPY I-BEAM/ SLATS PAINTED:
MFG: SHERWIN WILLIAMS
COLOR: NEUTRAL GROUND
SPEC: SW7568
TEXTURE: SMOOTH |

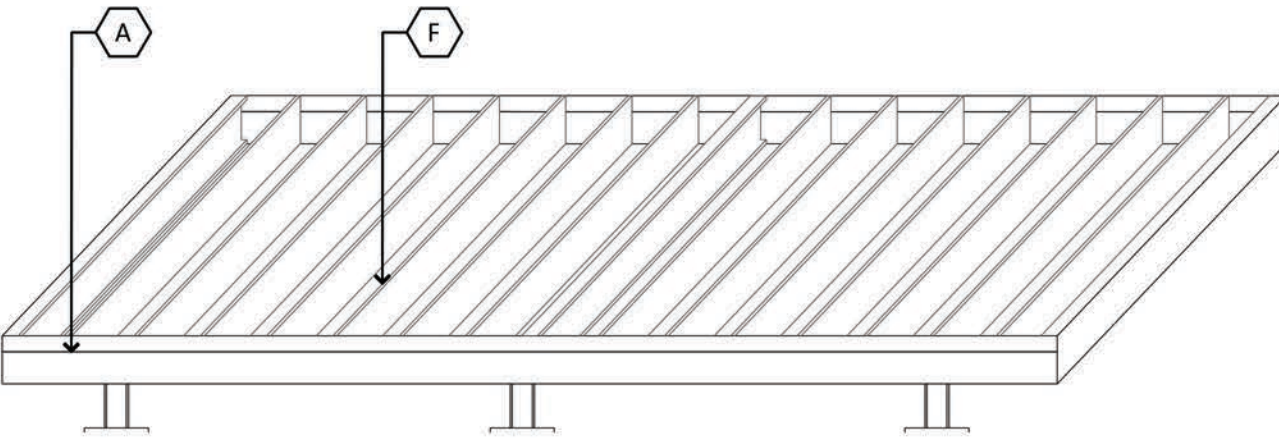

NEW CANOPY DETAIL

SCALE: 1/4"=1'-0"

SOUTHERN AVENUE STORAGE
860 W. SOUTHERN AVENUE
MESA, ARIZONA 85210
DATE: 05-21-2020 (PRELIMINARY)

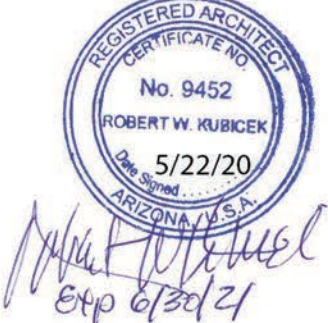

© 2019 RKAA
ARCHITECTS, INC. ALL
RIGHTS RESERVED.
THIS DRAWING IS AN
INSTRUMENT OF
SERVICE. IT IS THE
PROPERTY OF RKAA
ARCHITECTS, INC. AND
MAY NOT BE
DUPLICATED, USED OR
DISCLOSED WITHOUT
WRITTEN PERMISSION
OF THE ARCHITECT.

EL-1
EXISTING BLDG.
RKAA# 20016.00

