



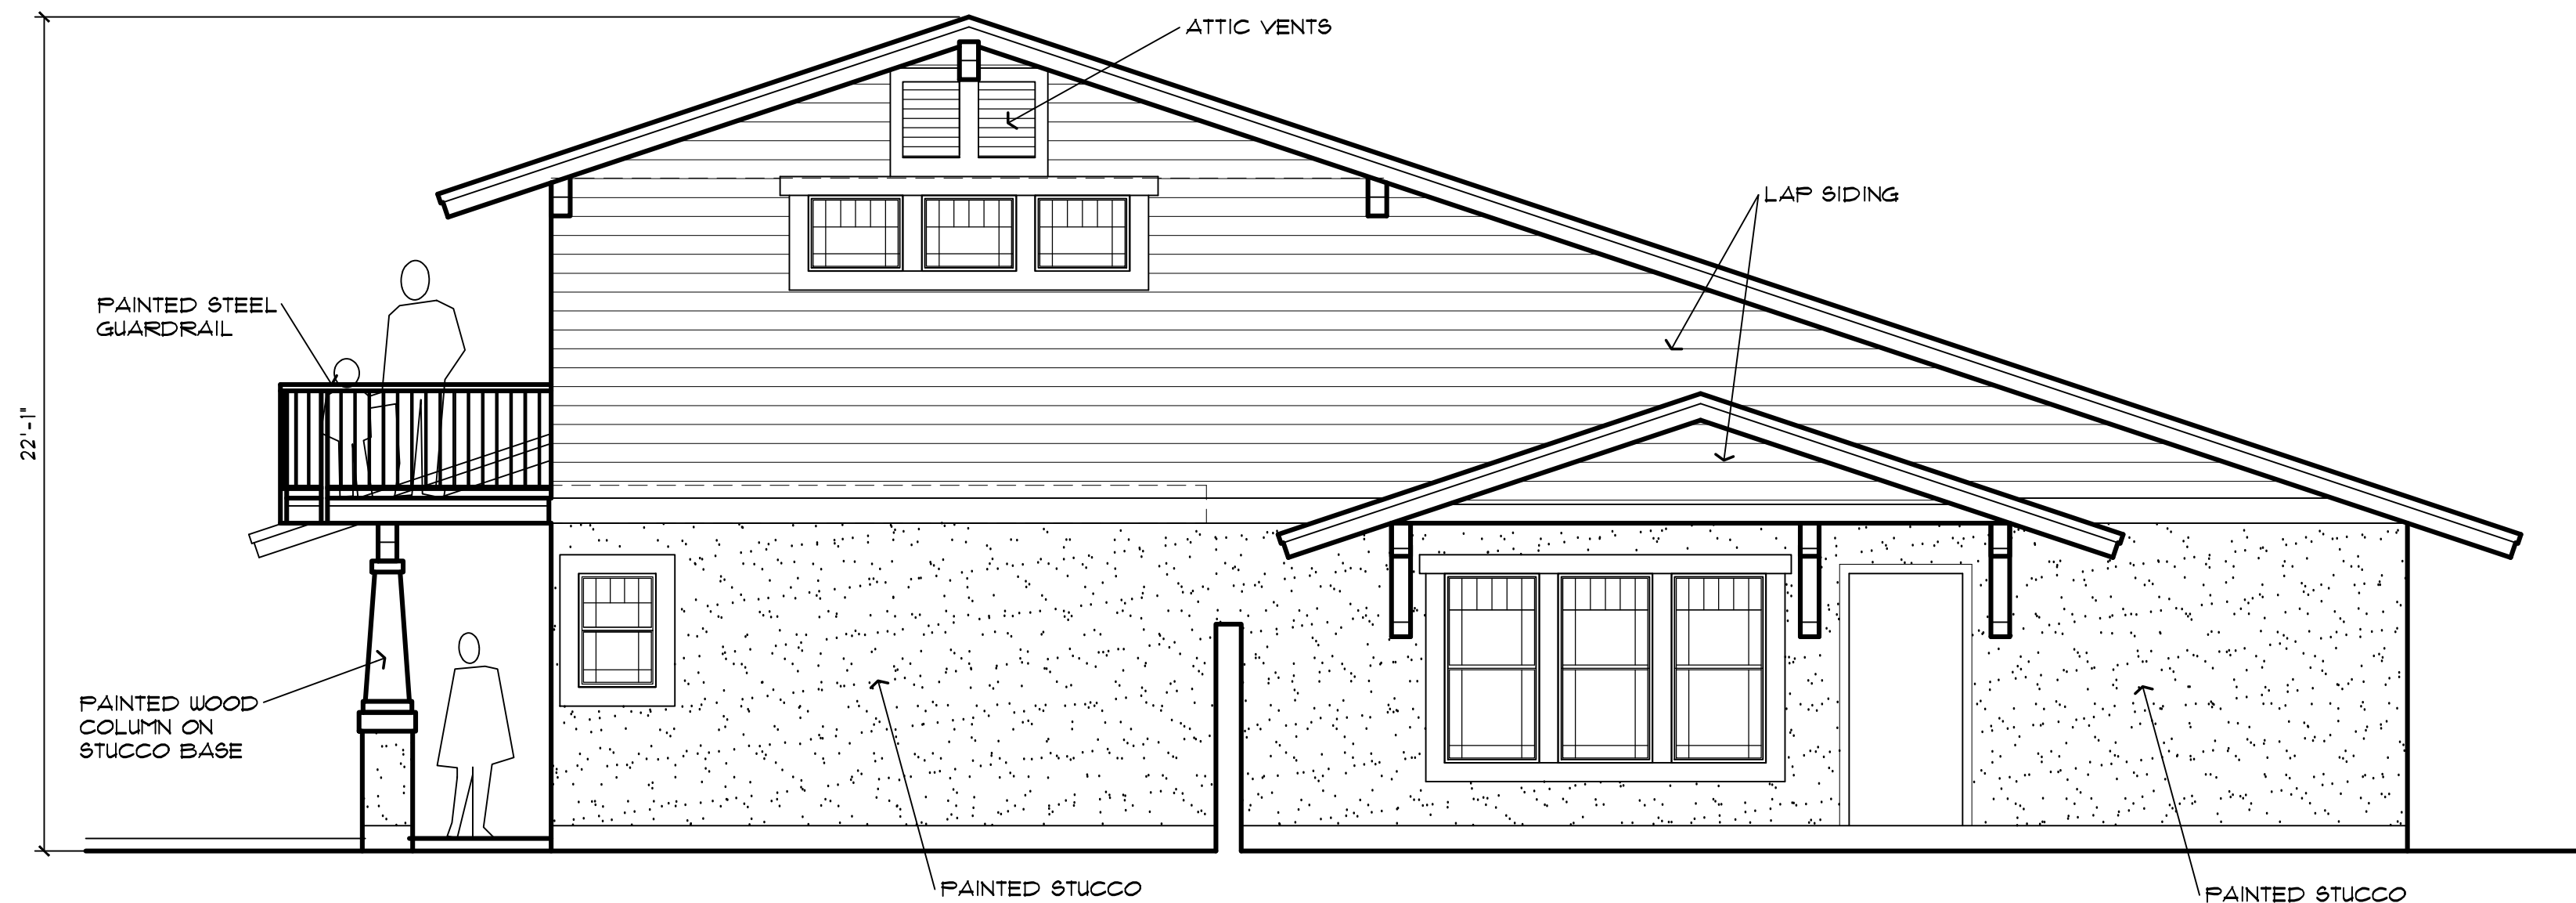


WEST ELEVATION
SCALE: 1/4" = 1' - 0"

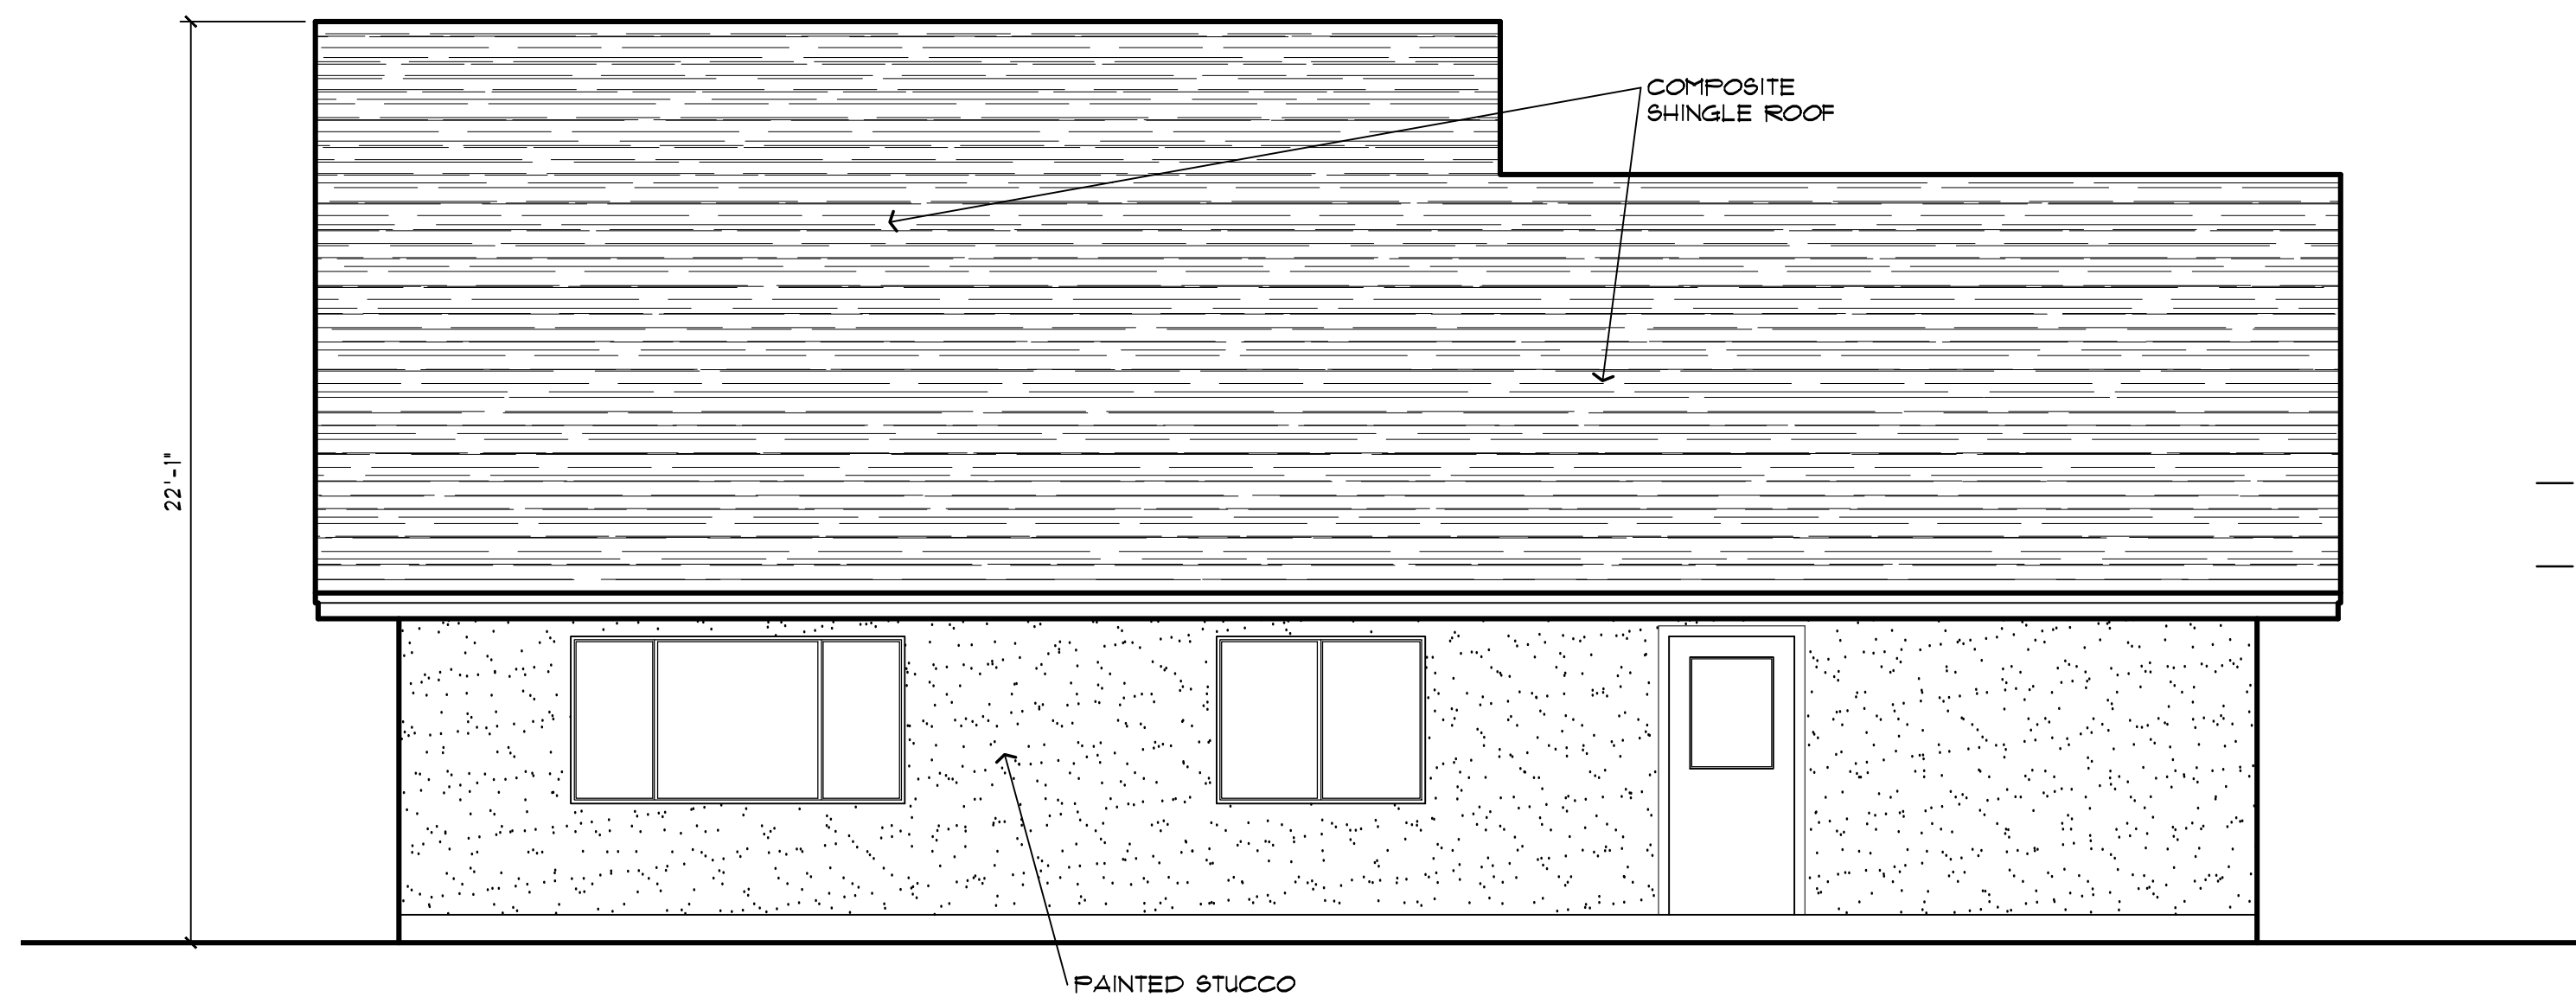

NORTH ELEVATION
SCALE: 1/4" = 1' - 0"



SOUTH ELEVATION
SCALE: 1/4" = 1' - 0"

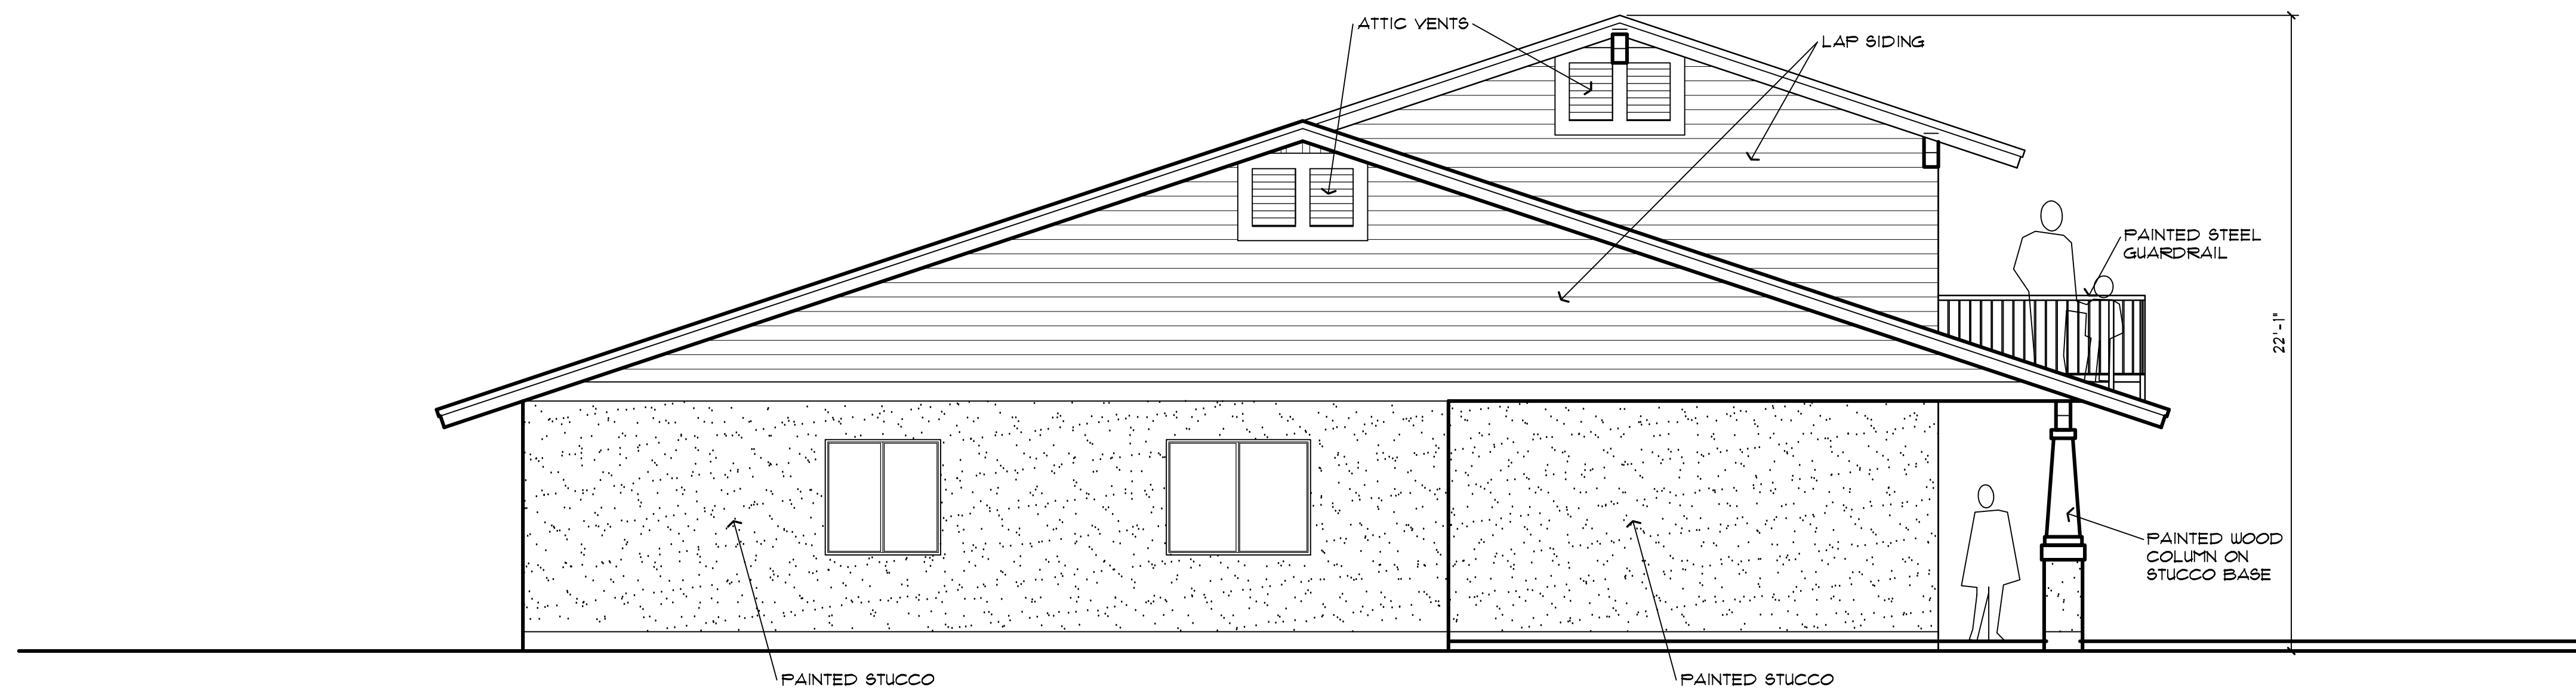

EAST ELEVATION
SCALE: 1/4" = 1' - 0"

PRELIM		P&Z REVISION		Item
5-28-20	7-7-20			Job no. 62002

POE RESIDENCE RESTORATION
FOR DEVIN & JEANETTE POE
103 S OLIVE
MESA, ARIZONA

ELEVATIONS