



PLEASE RECYCLE

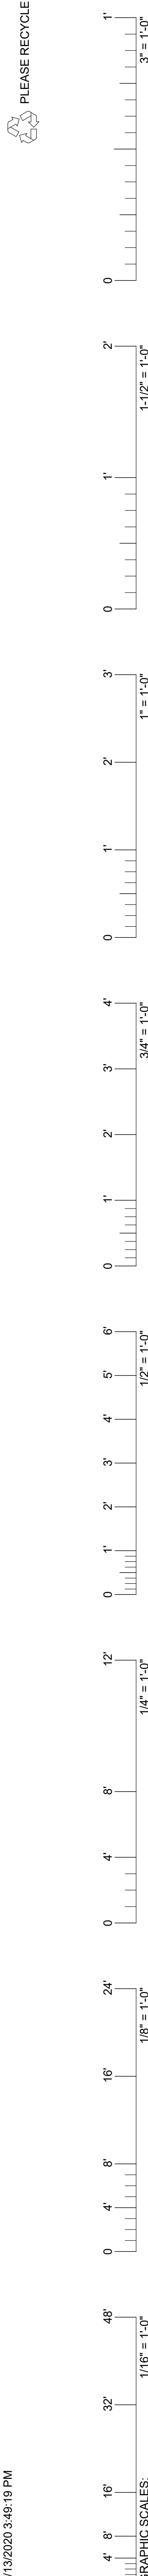

KEYNOTES	
Key Value	Keynote Text
02-02	BUILDING LINE ABOVE

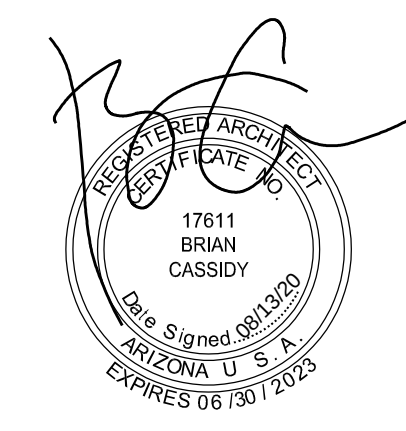


ECO MESA APARTMENTS
Habitat Metro
127 W. PEPPER PL
MESA, AZ 85201

08/13/20	1	ZONING 2ND
07/15/20		ZONING 1ST
DATE	REV	FOR
		ISSUANCE


Drawn
CL
Checked
BC
Job Number
1804
Drawing
LEVEL 1 FLOOR PLAN
Sheet

A1.1

Copyright © 2020 by CCBG Architects, Inc.

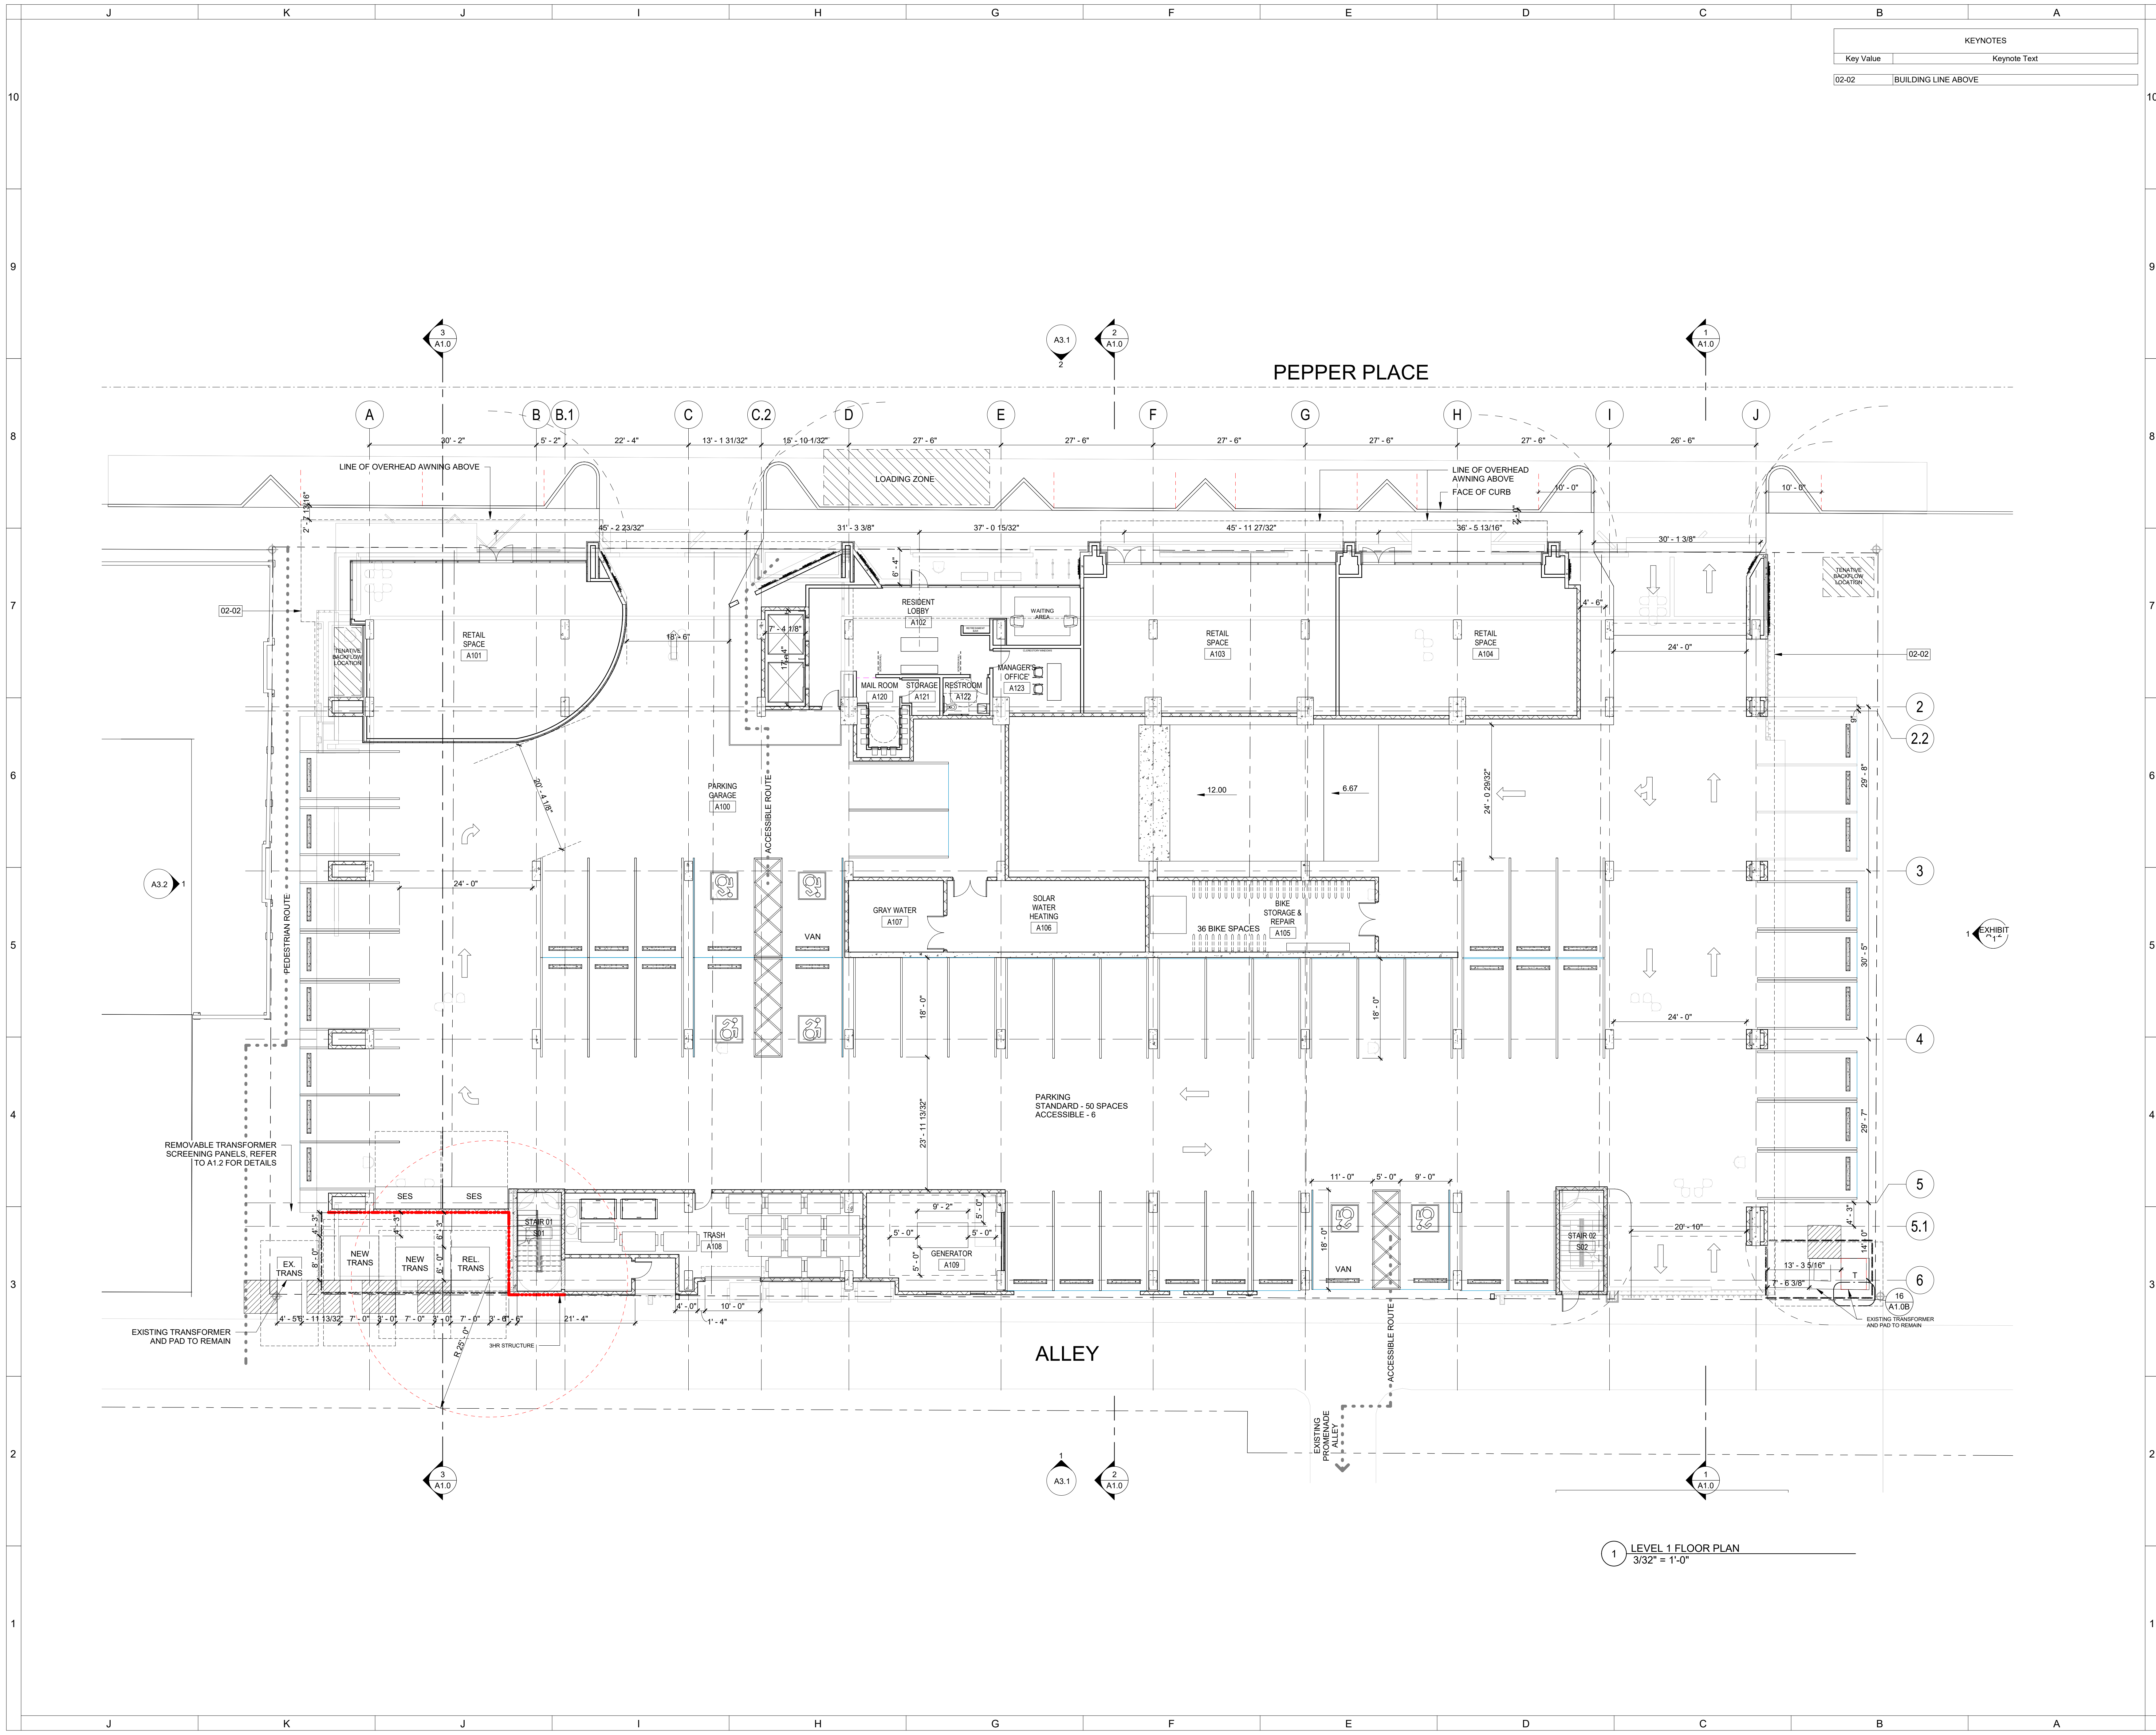

1 LEVEL 1 FLOOR PLAN
3/32" = 1'-0"

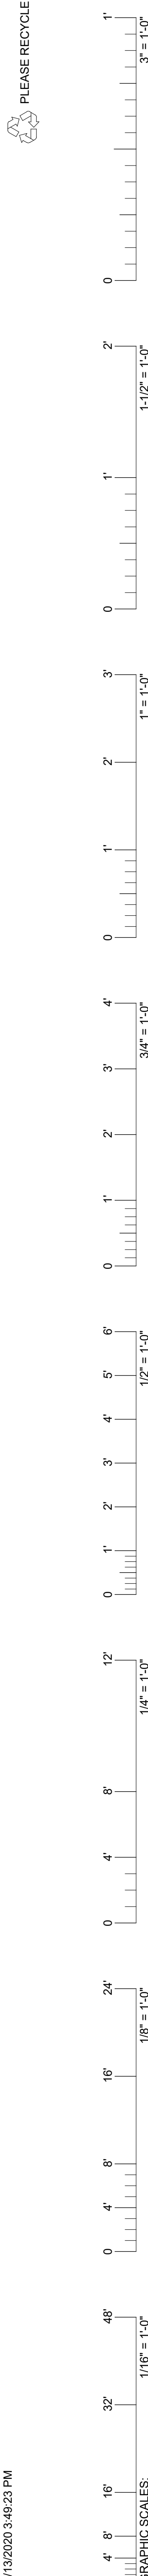




ECO MESA APARTMENTS
Habitat Metro
127 W. PEPPER PL
MESA, AZ 85201

08/13/20	1	ZONING 2ND
07/15/20		ZONING 1ST
DATE	REV	FOR
		ISSUANCE

Drawn
CL
Checked
BC
Job Number
1804
Drawing
LEVEL 2 FLOOR PLAN

Sheet
A1.2

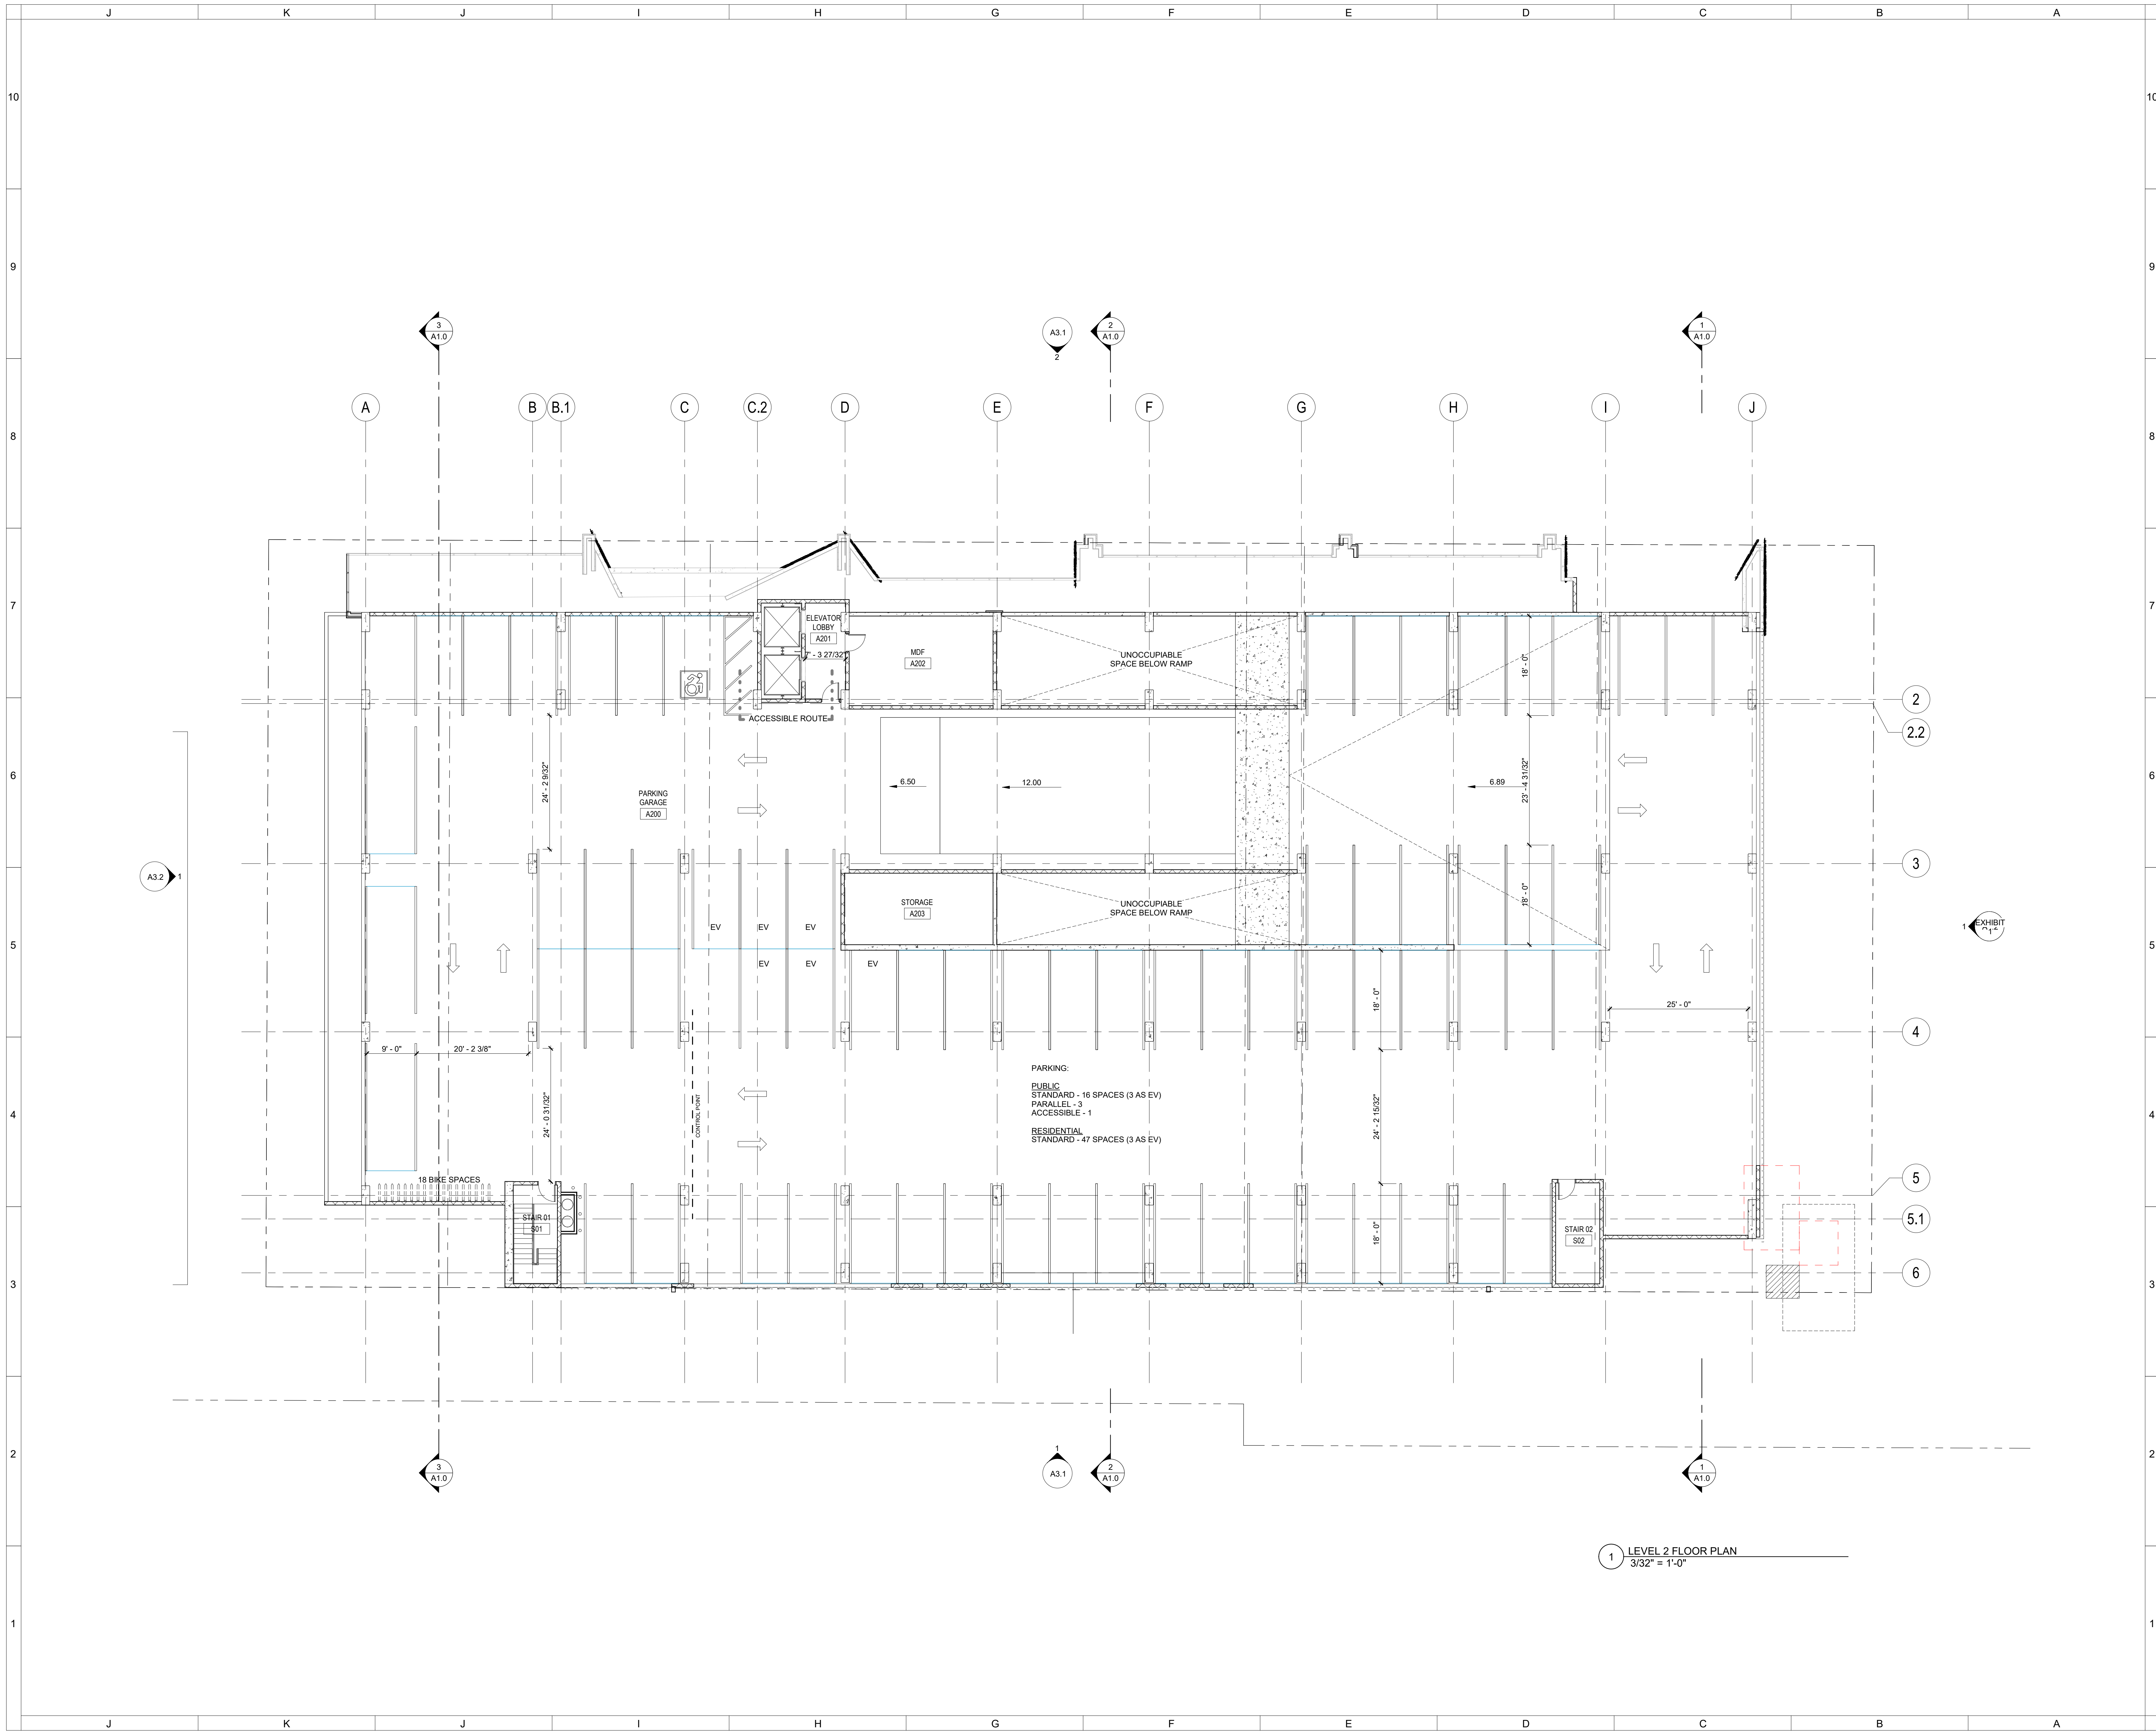

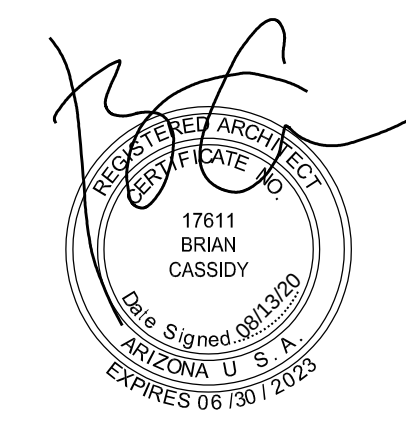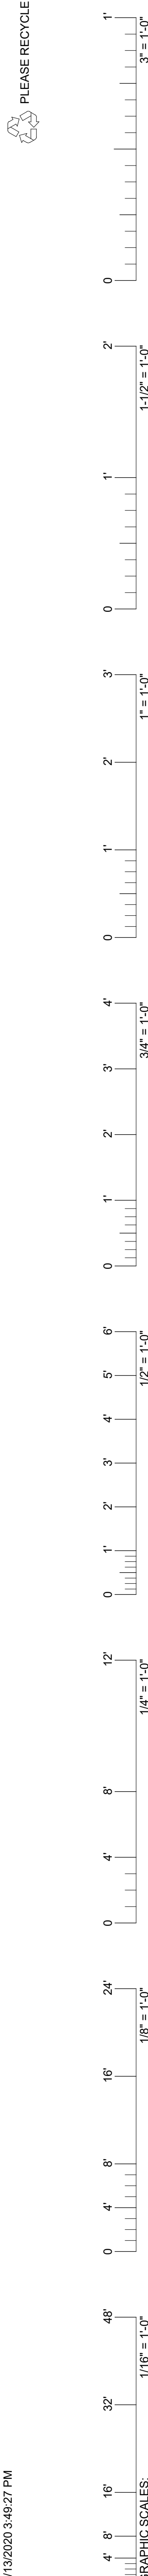


ECO MESA APARTMENTS
Habitat Metro


127 W. PEPPER PL
MESA, AZ 85201

08/13/20	1	ZONING 2ND
07/15/20		ZONING 1ST
DATE	REV	FOR
		ISSUANCE


Drawn
CL
Checked
BC
Job Number
1804
Drawing
LEVEL 3 FLOOR PLAN


Sheet
A1.3

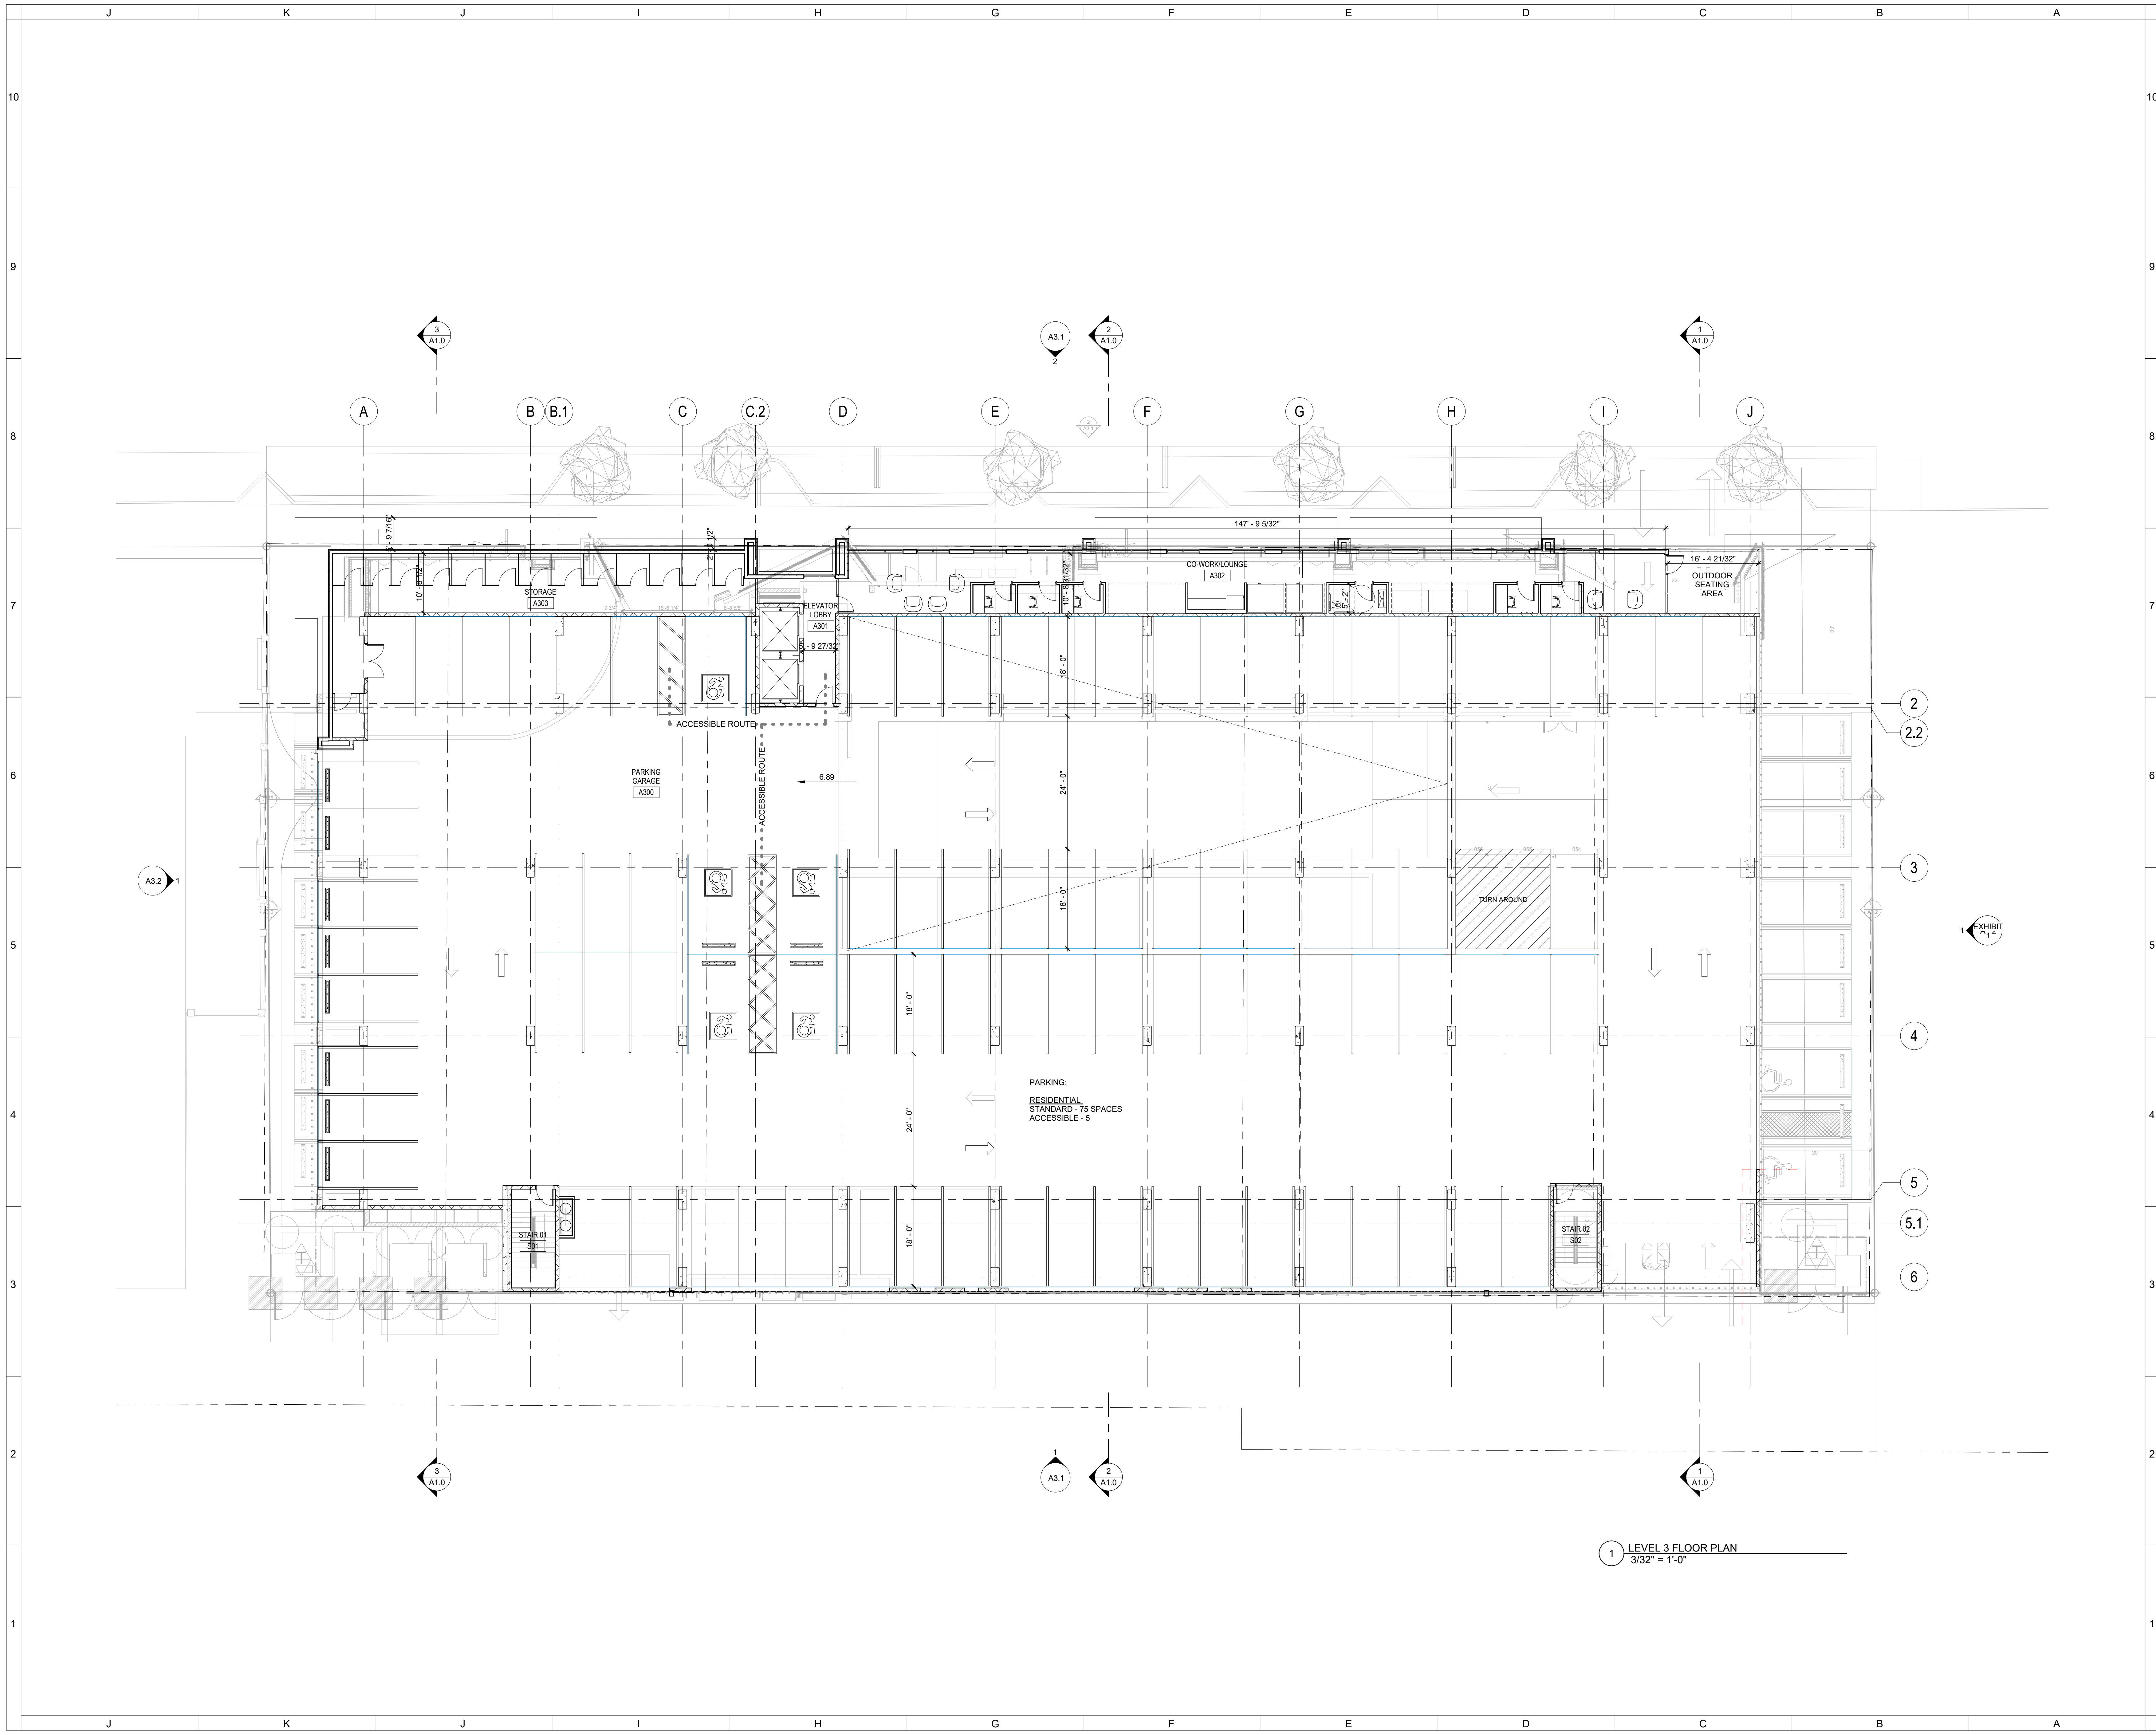

 

8/13/2023 3:49:30 PM

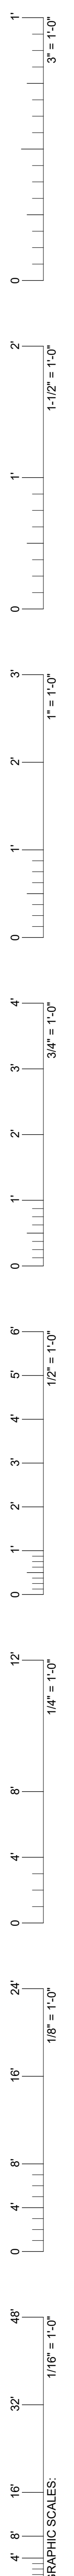

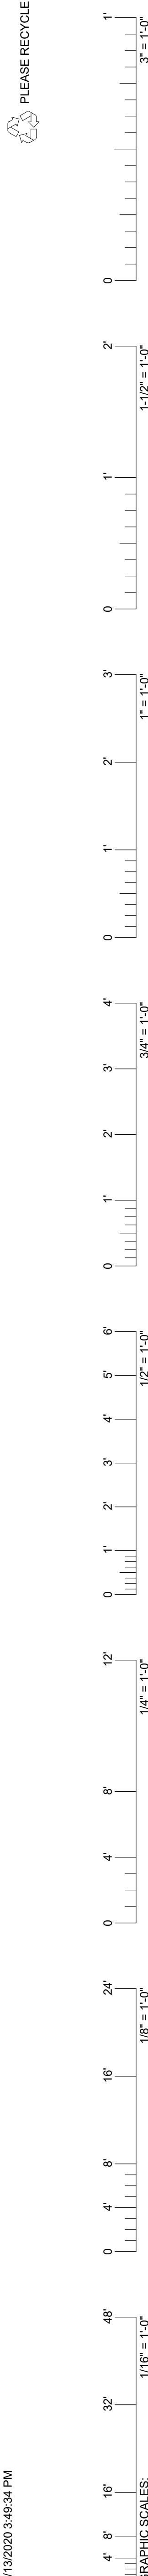

CCBG
Architects, Inc.
Phoenix • San Diego
102 East Buchanan Street
Phoenix, AZ 85004 • 602.258.2211
www.ccbgarchitects.com

17811
BRIAN
CASSIDY
State of Arizona
EXPIRES 06/30/2020

ECO MESA APARTMENTS
Habitat Metro

127 W. PEPPER PL
MESA, AZ 85201


08/13/20	1	ZONING 2ND
07/15/20		ZONING 1ST
DATE	REV	FOR
		ISSUANCE

Drawn
CL
Checked
BC
Job Number
1804
Drawing
LEVEL 5 FLOOR PLAN

Sheet

A1.5

Copyright © 2020 by CCBG Architects, Inc.

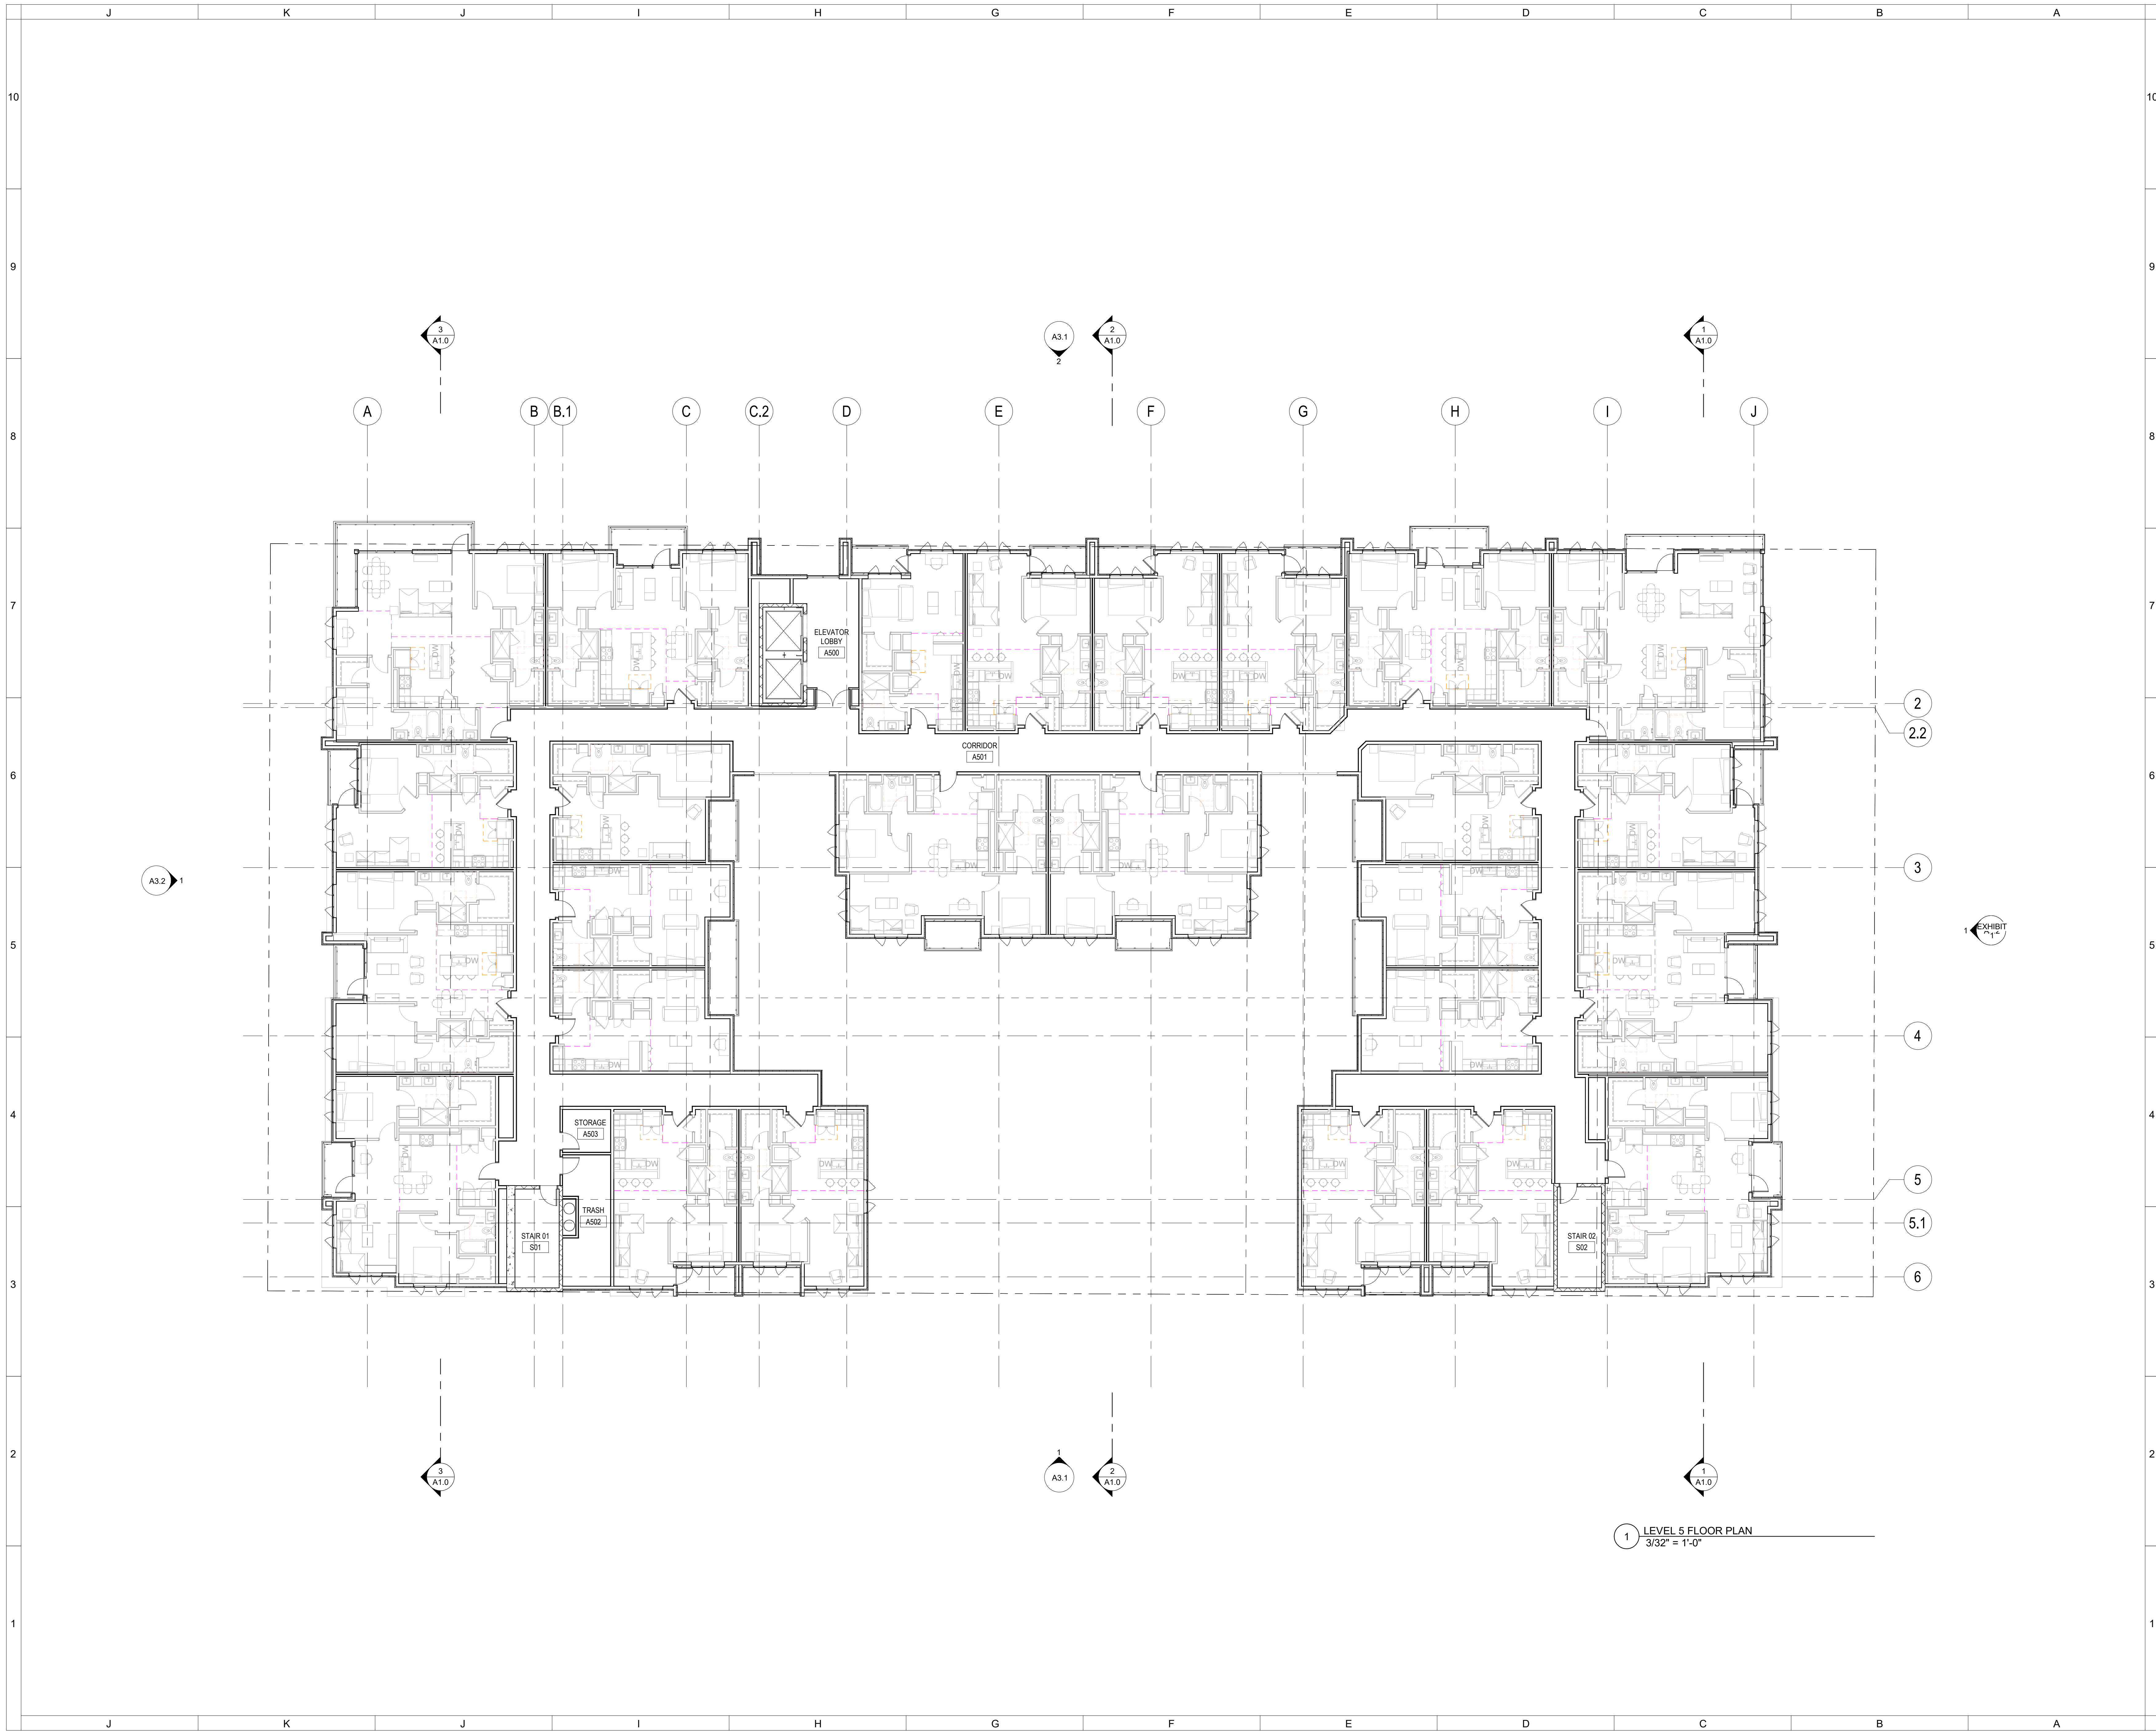

1 LEVEL 5 FLOOR PLAN
3/32" = 1'-0"




ECO MESA APARTMENTS
Habitat Metro
127 W. PEPPER PL
MESA, AZ 85201

08/13/20	1	ZONING 2ND
07/15/20		ZONING 1ST
DATE	REV	FOR
		ISSUANCE


Drawn
CL
Checked
BC
Job Number
1804
Drawing
LEVEL 6 FLOOR PLAN

Sheet

A1.6

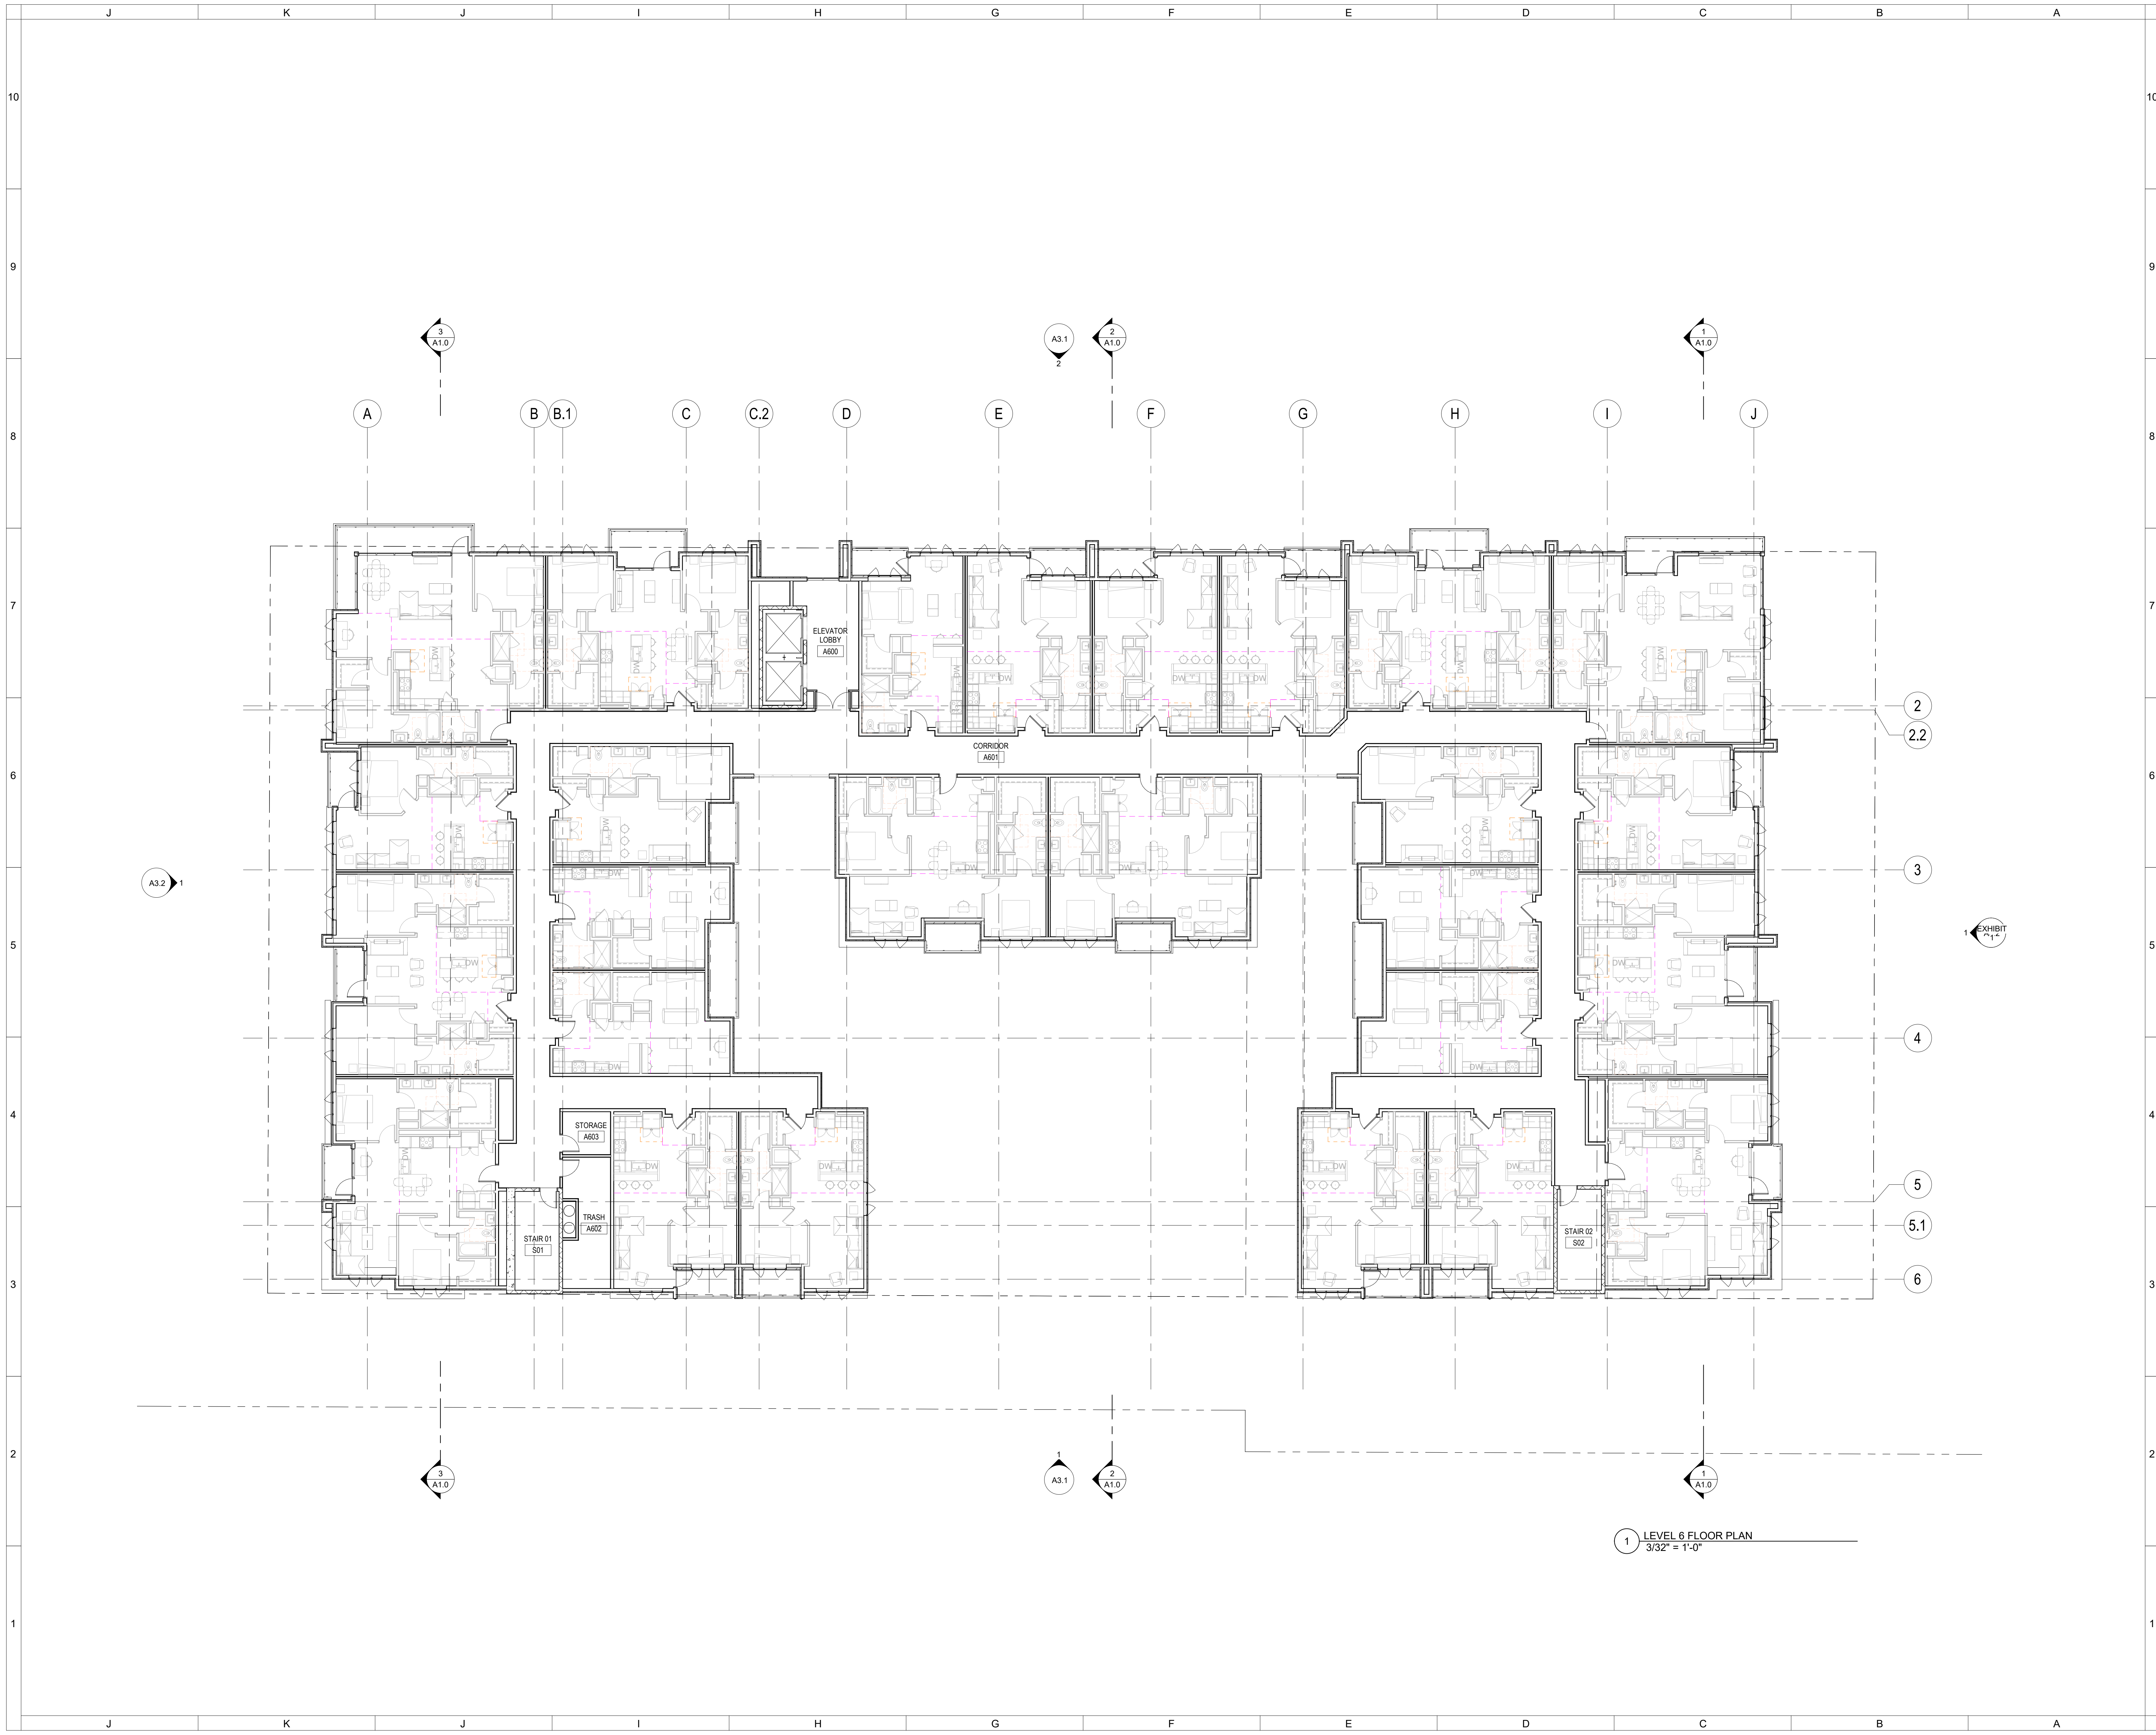

1 LEVEL 6 FLOOR PLAN
3/32" = 1'-0"

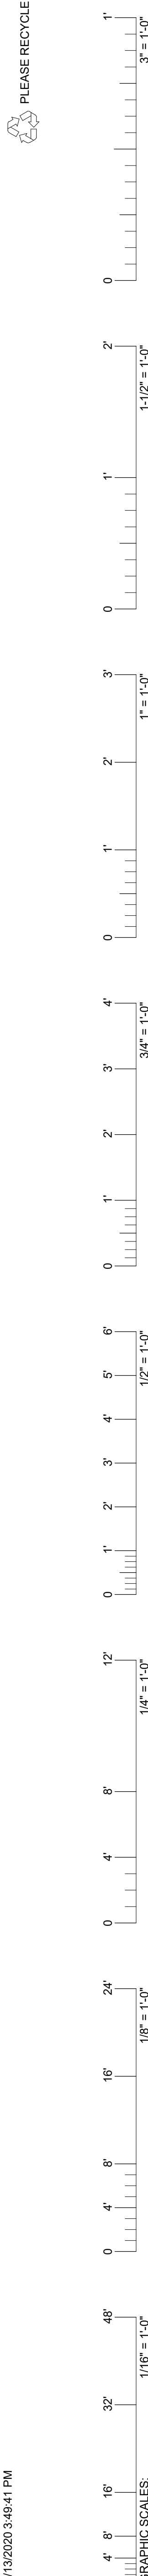

CCBG
Architects, Inc.

Phoenix • San Diego
102 East Buchanan Street
Phoenix, AZ 85004 • 602.258.2211
www.ccbgarchitects.com

ECO MESA APARTMENTS
Habitat Metro

127 W. PEPPER PL
MESA, AZ 85201

08/13/20	1	ZONING 2ND
07/15/20		ZONING 1ST
DATE	REV	FOR
ISSUANCE		

Drawn

CL

Checked

BC

Job Number

1804

Drawing


LEVEL 7 FLOOR PLAN

Sheet

A1.7

Copyright © 2020 by CCBG Architects, Inc.



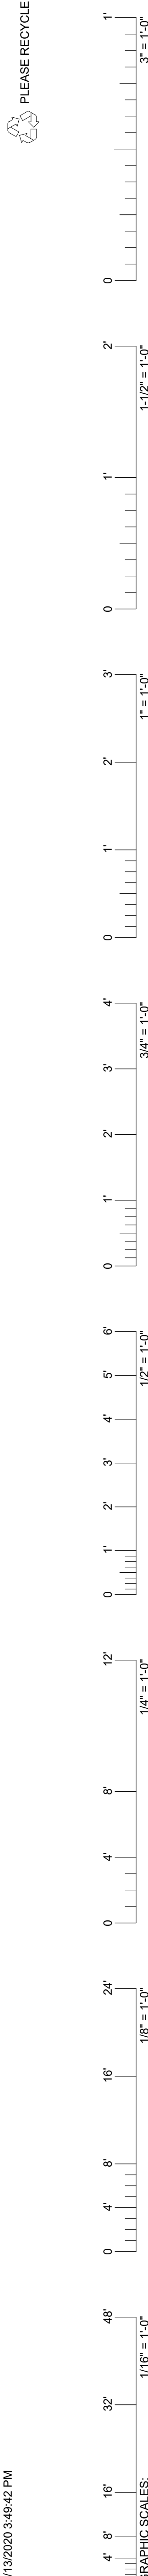

CCBG

Architects, Inc.

Phoenix • San Diego
102 East Buchanan Street
Phoenix, AZ 85004 • 602.258.2211
www.ccbgarchitects.com

17811
BRINK
CASSIDY
Architect
Date Signed 08/13/20
EXPIRES 06/30/2020

ECO MESA APARTMENTS
Habitat Metro

127 W. PEPPER PL
MESA, AZ 85201

08/13/20	1	ZONING 2ND
07/15/20		ZONING 1ST
DATE	REV	FOR
ISSUANCE		

Drawn

CL

Checked

BC

Job Number

1804


Drawing



ROOF PLAN

Sheet

A1.8

Copyright © 2020 by CCBG Architects, Inc.

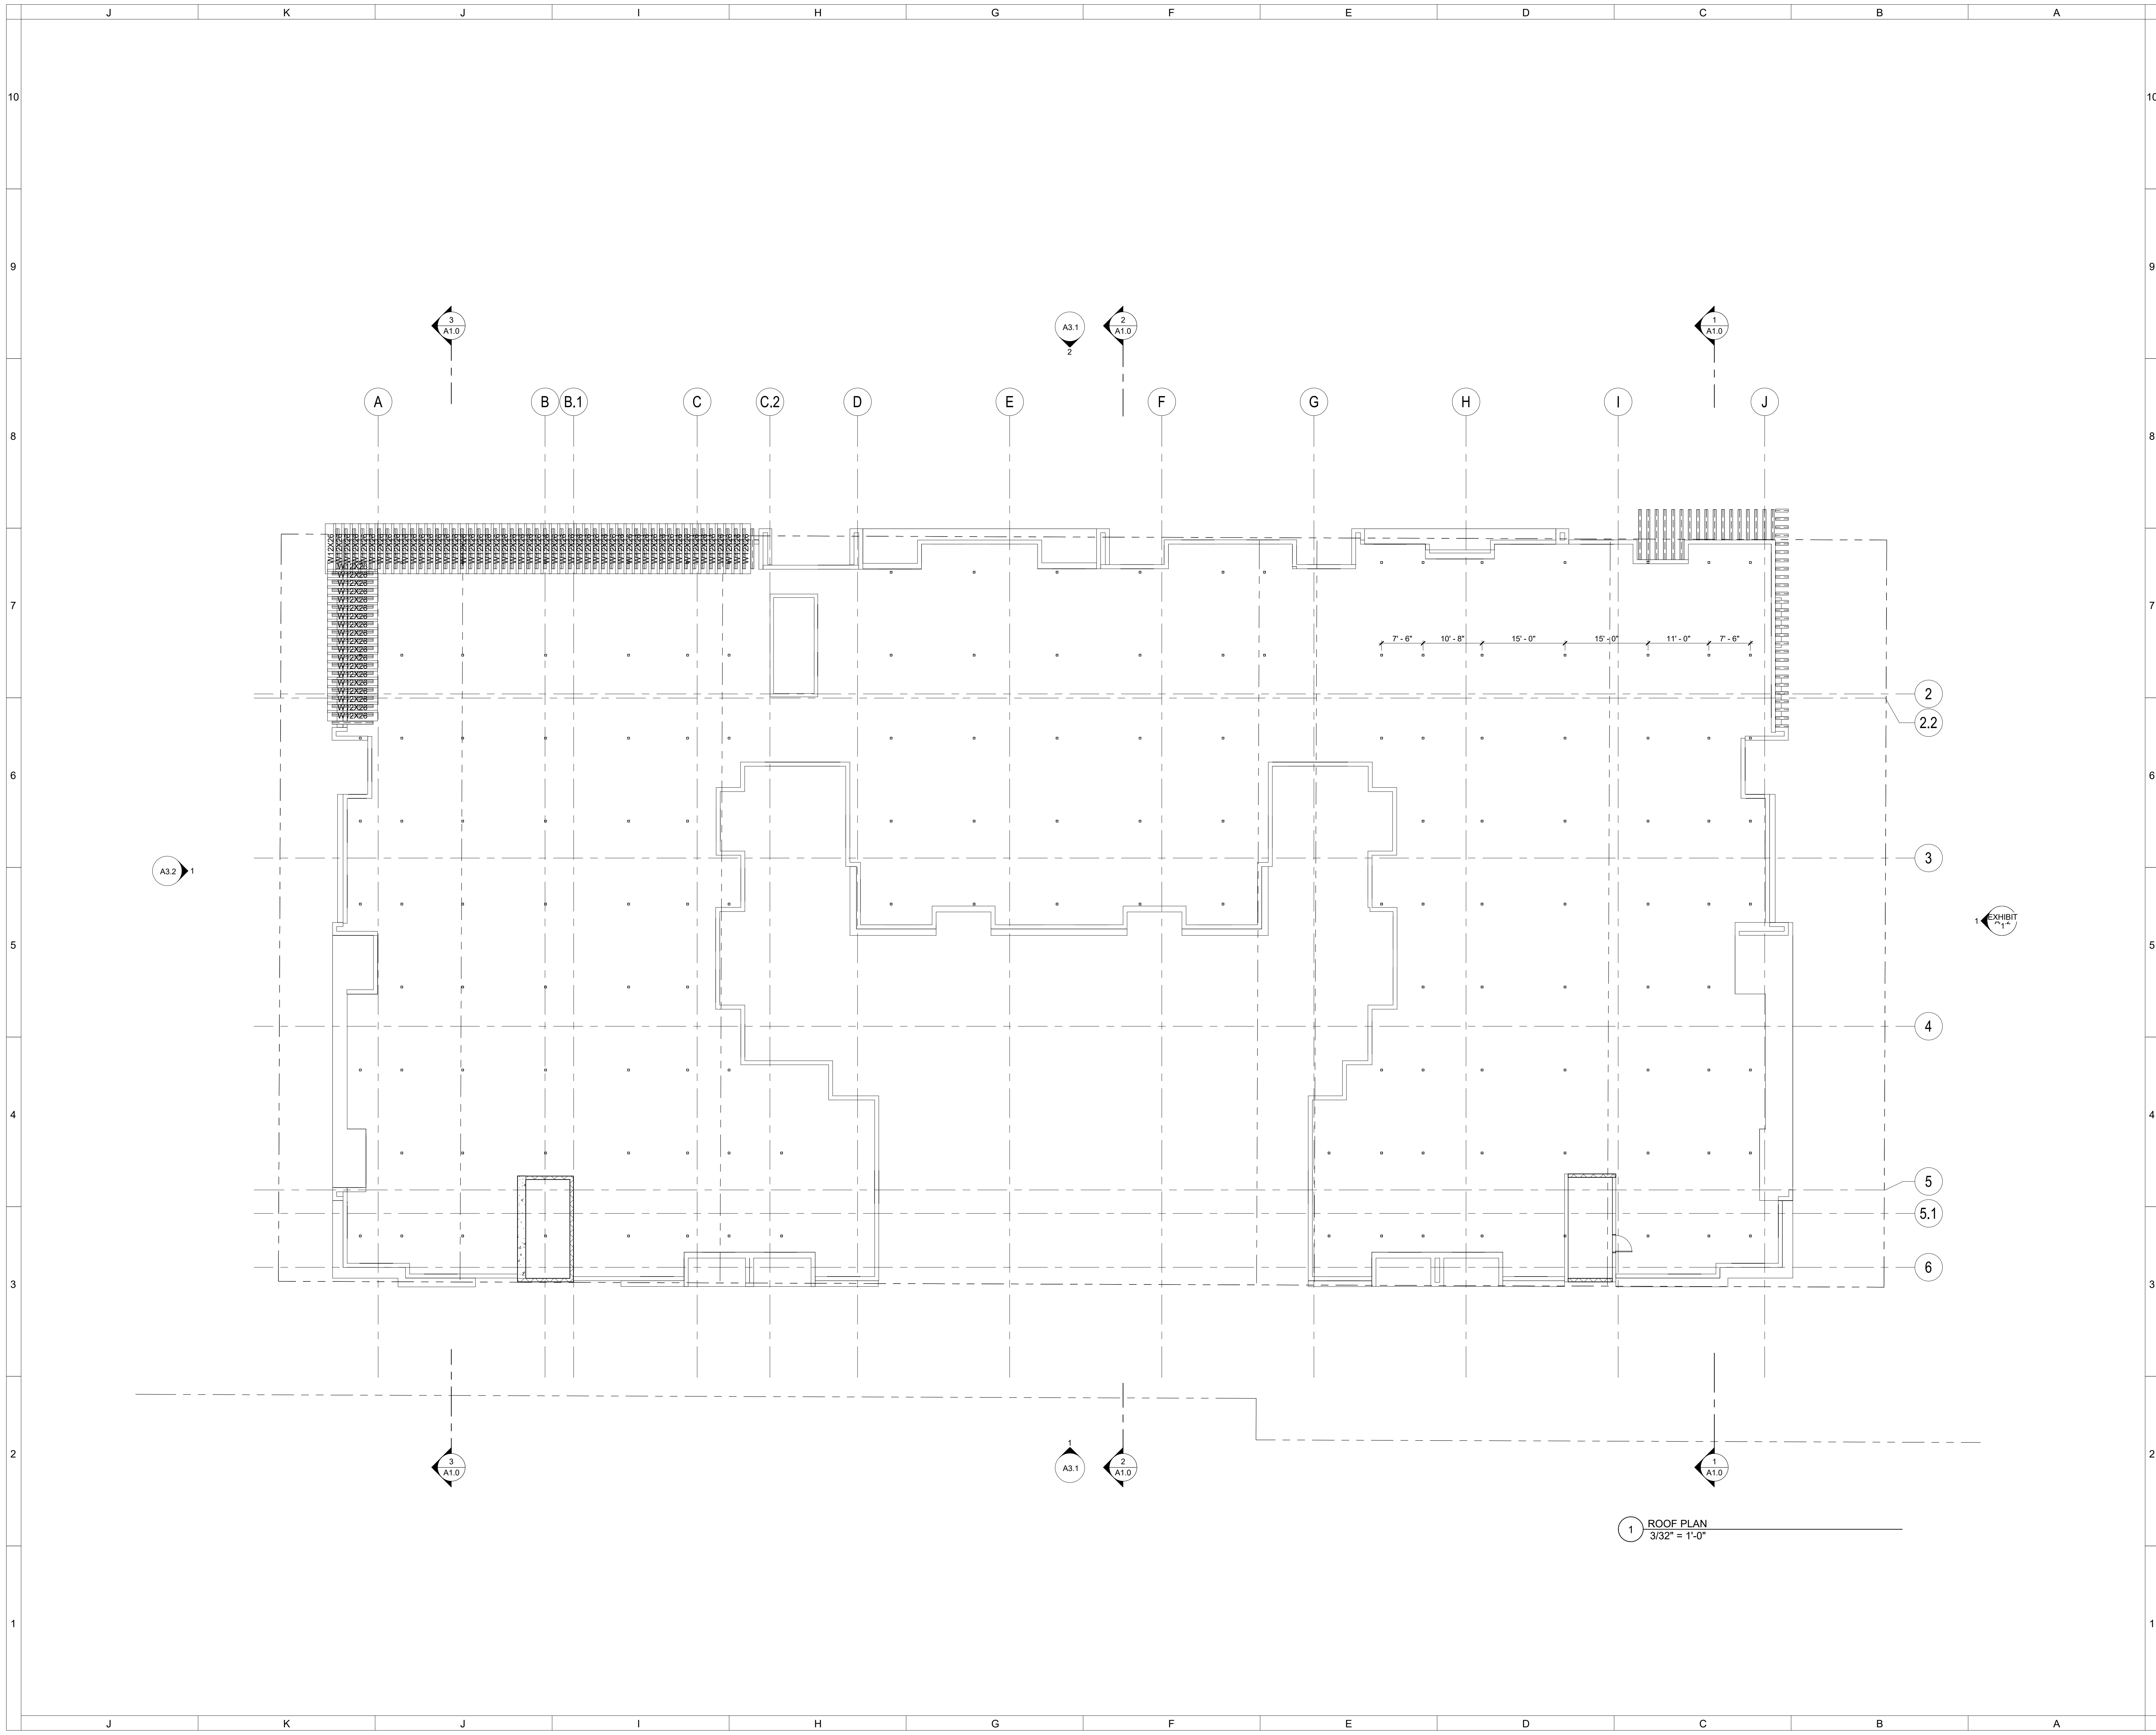

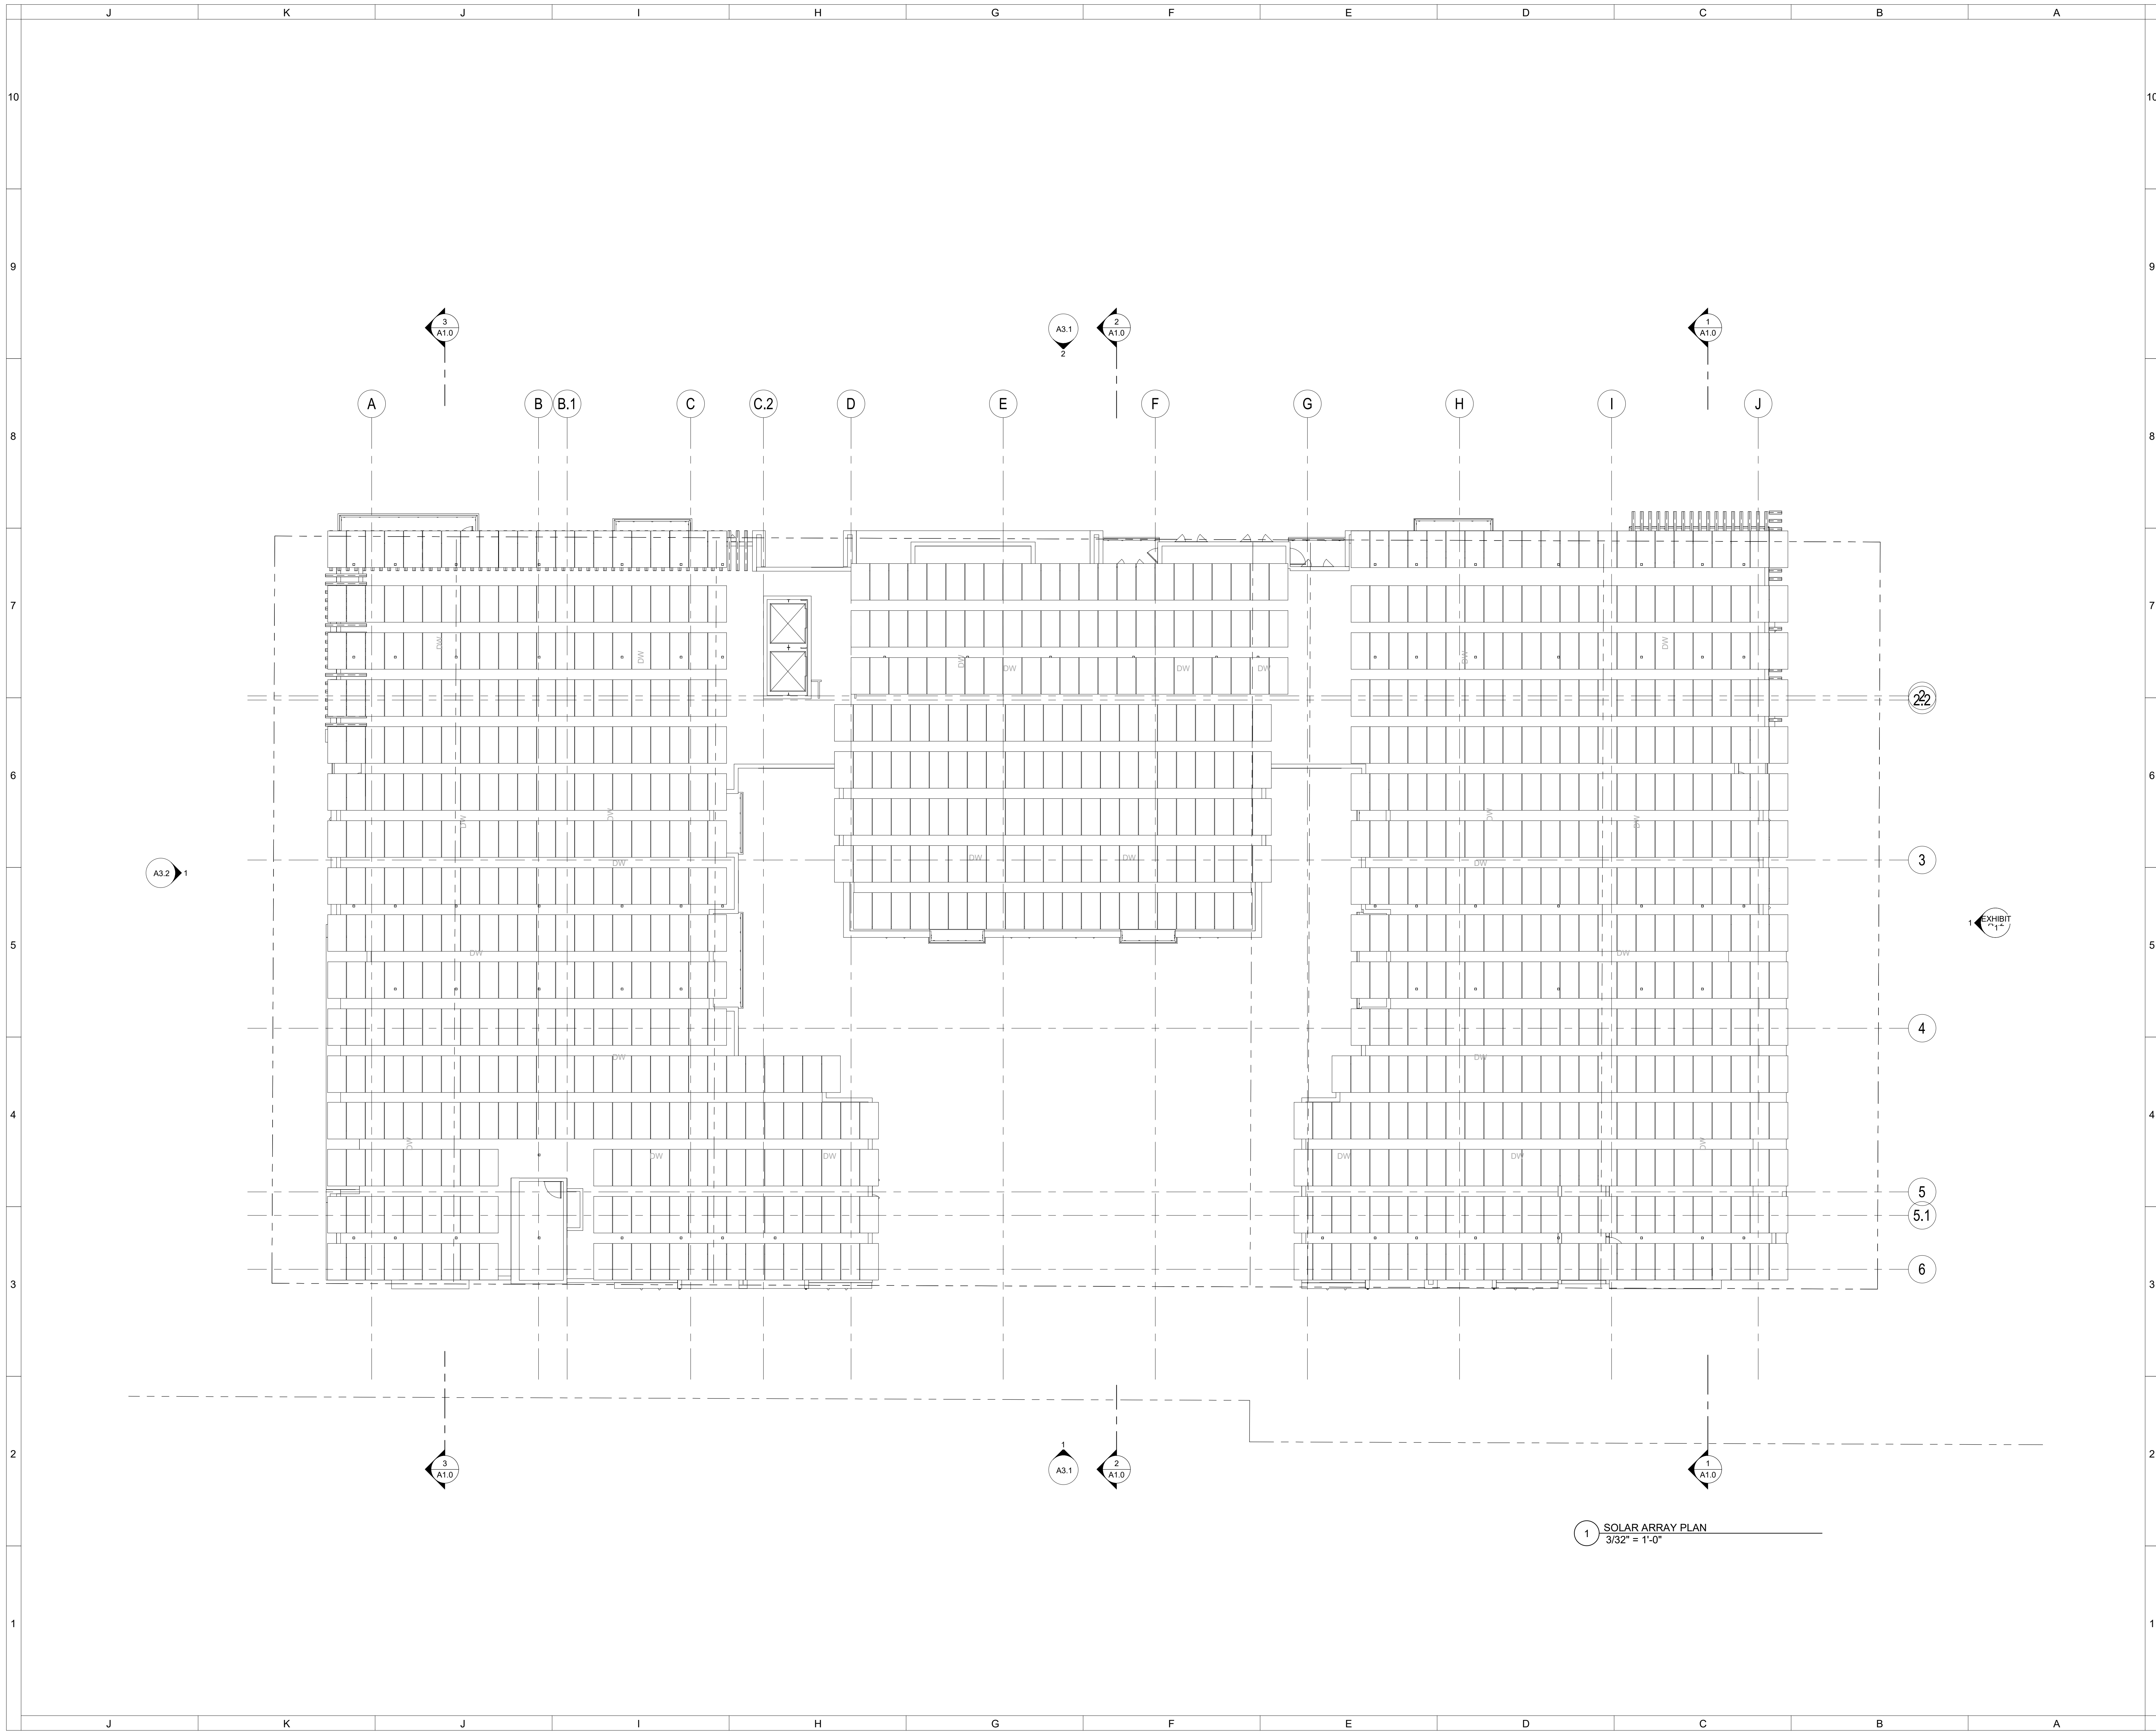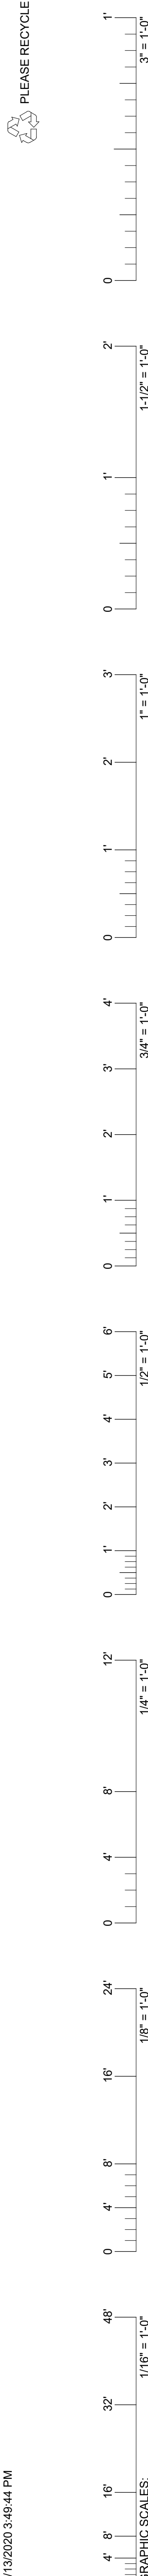

C C B G
Architects, Inc.

Phoenix • San Diego
102 East Buchanan Street
Phoenix, AZ 85004 • 602.258.2211
www.ccbgarchitects.com

[Signature]
Professional Engineer
17811
BRUN
CASSIDY
State of Arizona
EXPIRES 06/30/2020

ECO MESA APARTMENTS
Habitat Metro

127 W. PEPPER PL
MESA, AZ 85201

08/13/20	1	ZONING 2ND
07/15/20		ZONING 1ST
DATE	REV	FOR
ISSUANCE		

Drawn
CL
Checked
BC
Job Number
1804
Drawing
SOLAR ARRAY PLAN

Sheet

A1.9

Copyright © 2020 by CCBG Architects, Inc.