


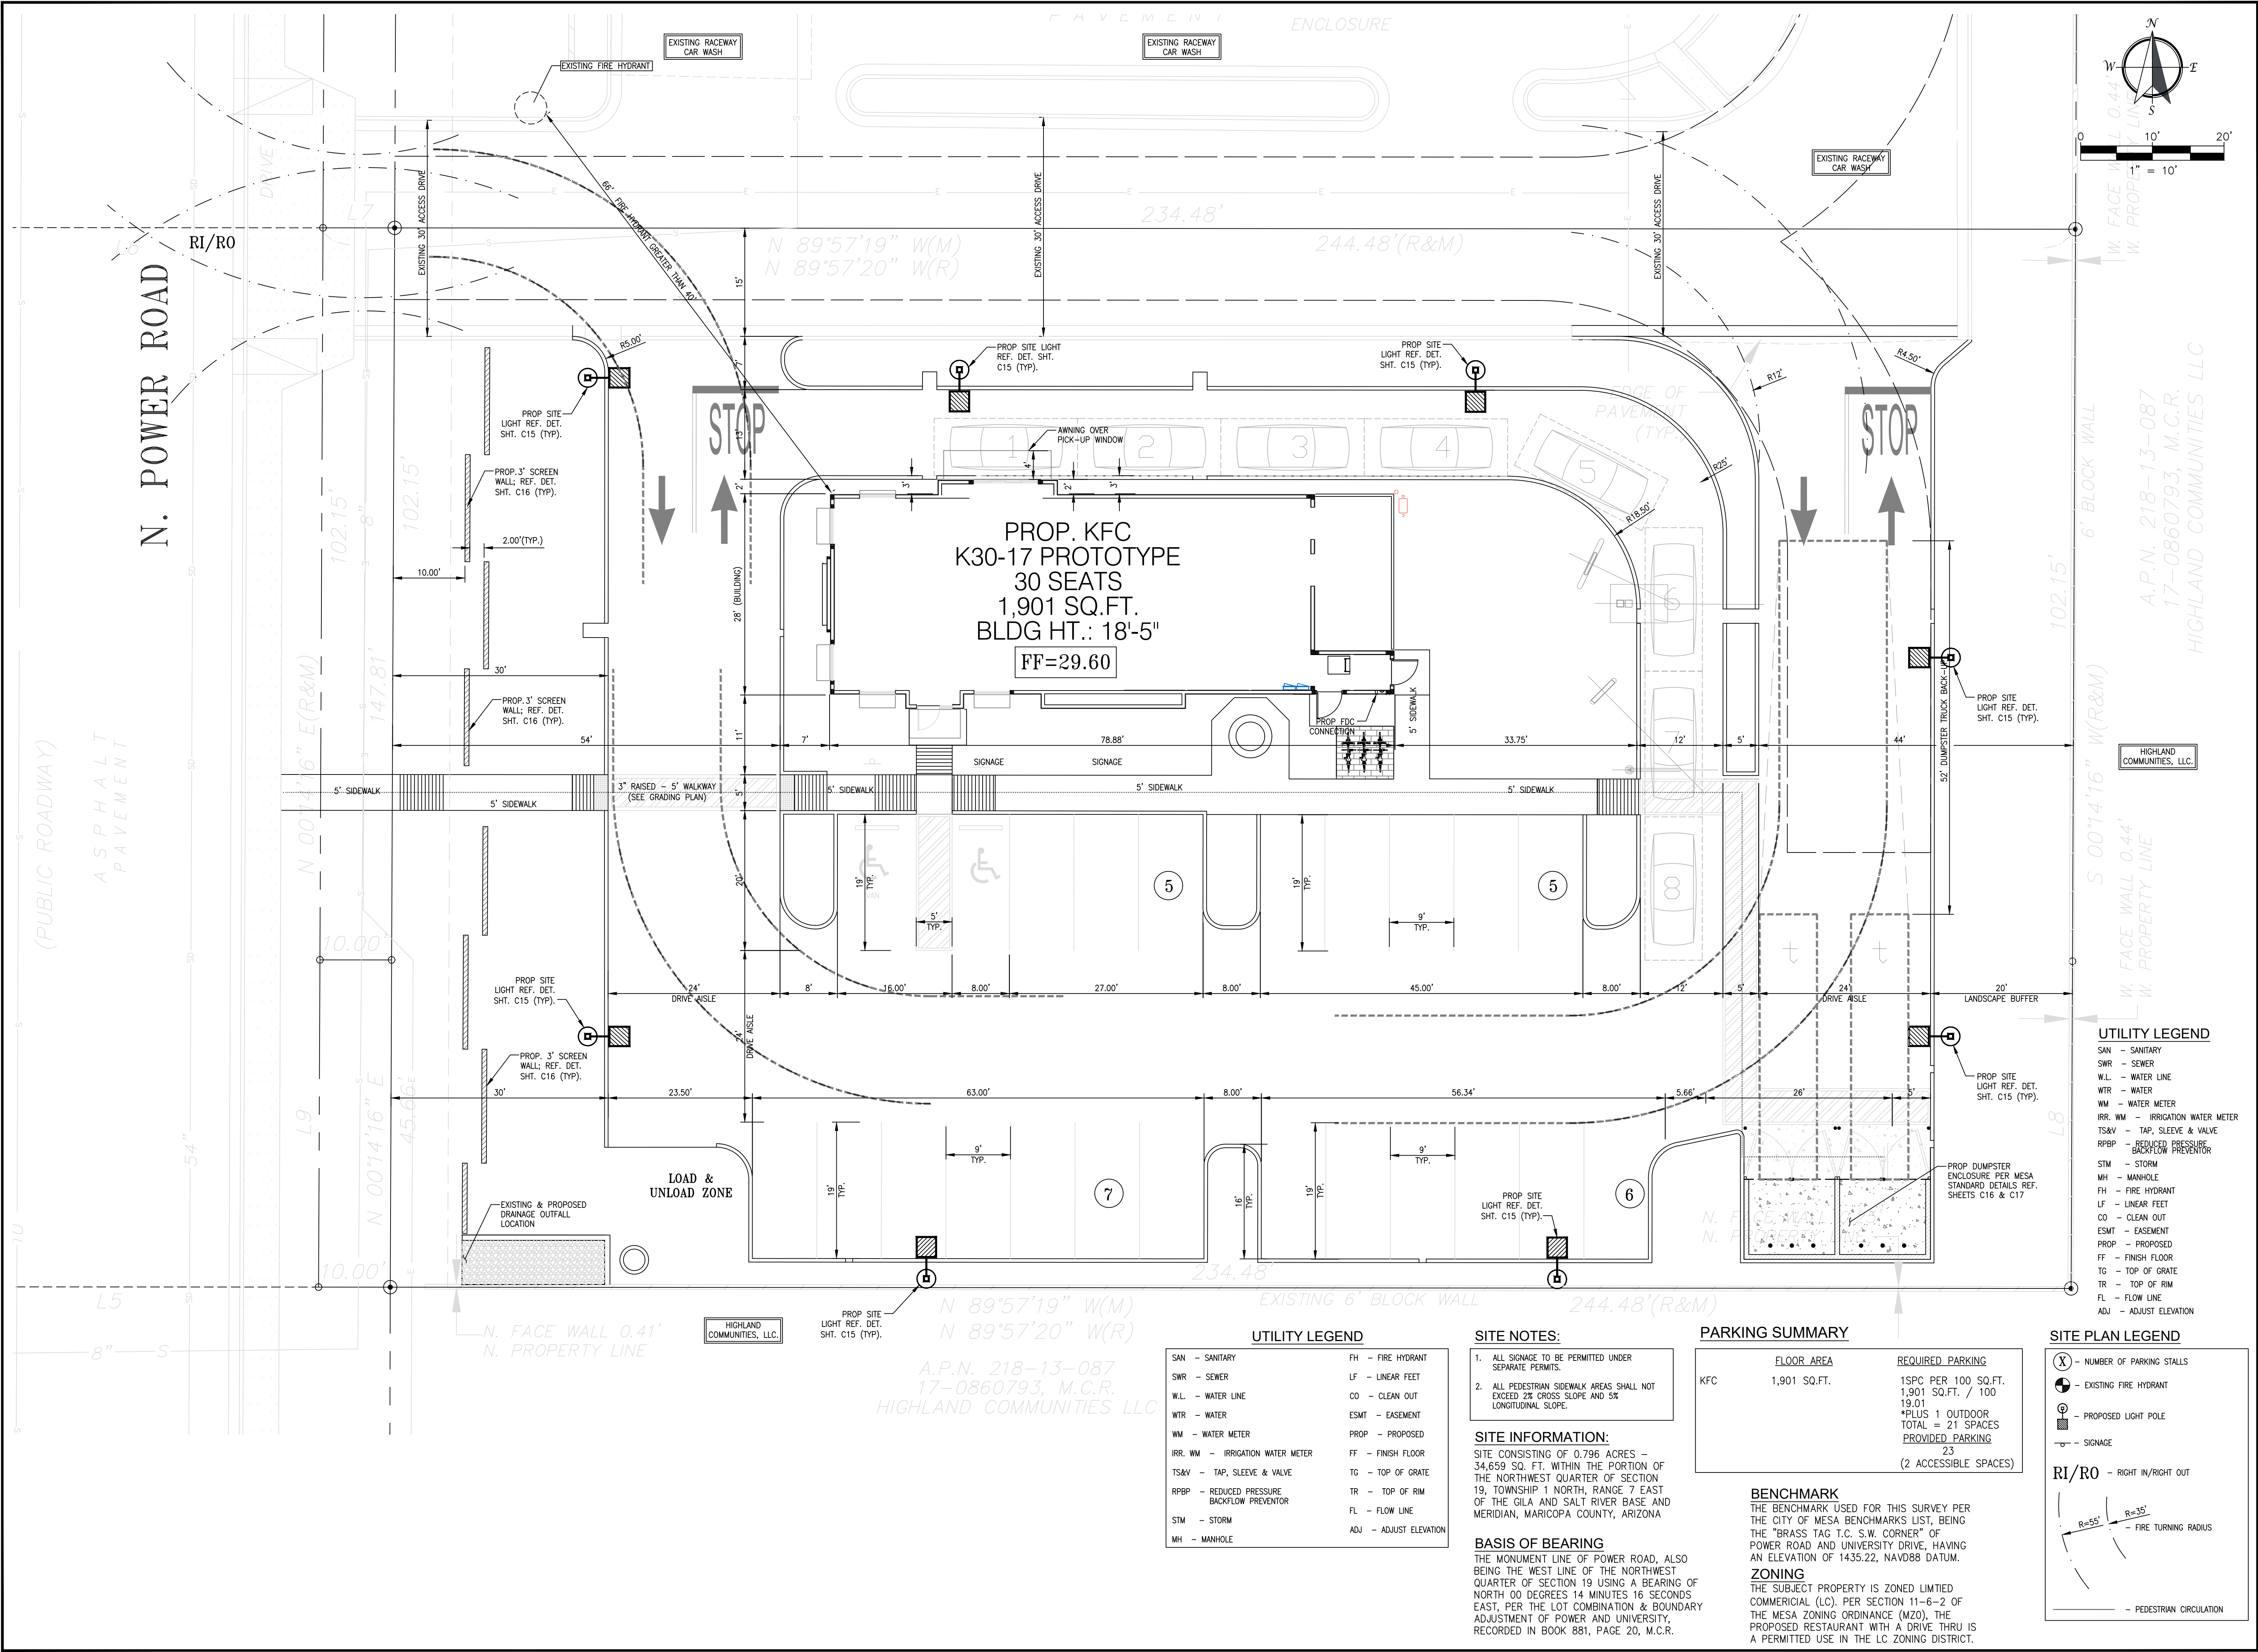

TEXAS LAND ENGINEERS, INC.
7102 W. SAM HOUSTON PKWY N.
SUITE 230
HOUSTON, TX 77040
PH: (713) 955-0145

REVISIONS		
NO.	DATE	DESCRIPTION

KENTUCKY FRIED CHICKEN (KFC)
241 N. POWER ROAD
MESA, AZ

ENLARGED SITE PLAN

67063
JOHN D. GERDES
Date Signed: 02-11-20
EXP: 07-05-21
REGISTRATION No. 67063

TLE PROJECT NO: 712-01-21
DATE: FEBRUARY - 2020
DRAWN BY: J.C.S.
CHECKED BY: J.D.G.

SHEET
C4